


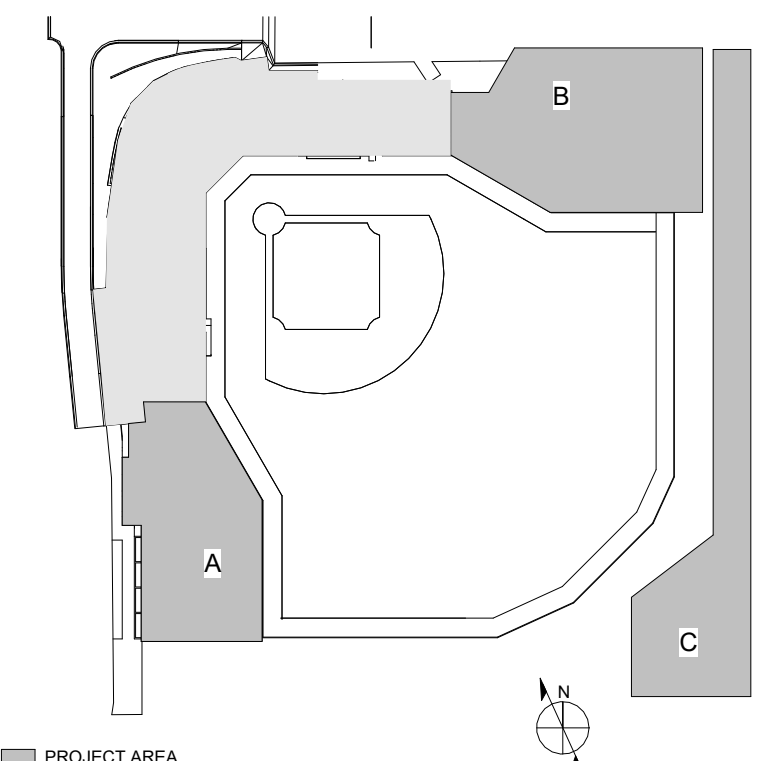

SCO PROJECT NO. 22-24384-01A  
NC STATE PROJ. NO. 202120015

KEY PLAN



PRINCIPAL  
WILLIAM MCCULLOUGH  
PROJECT MANAGER  
GEORGE BUSHEY

EWINGCOLE INC.  
52711  
RALEIGH, NC

JASON C. KOHLER  
11036  
CHARLOTTE, NC  
2/19/2024

REVISIONS

NO.	BY	DESCRIPTION	DATE
1	EC	PACKAGE A - LEFT & RIGHT FIELD ADDITIONS	01/31/2024

**NC STATE UNIVERSITY**

**DOAK FIELD ENHANCEMENT**  
1081 Varsity Dr  
Raleigh, NC 27606

DRAWN BY CB, GW DATE 01/29/2024

PROJECT NO. 20220400 SCALE As indicated

DRAWING NAME ARCHITECTURAL SITE PLAN - OVERALL

FLOOR/SECTION PHASE DRAWING NO.


FD2 A1.0.1

**SITE PLAN LEGEND**


- EXISTING STRUCTURE AND ADJACENCIES - NOT IN SCOPE
- EXISTING FIELD - NOT IN SCOPE
- PROJECT AREA - NOT IN SCOPE

**SITE PLAN NOTES**

1. SITE PLAN ELEVATIONS ON EXISTING FIRST FLOOR.  
ELEVATION 390' - 0 3/4" PER NAD 83

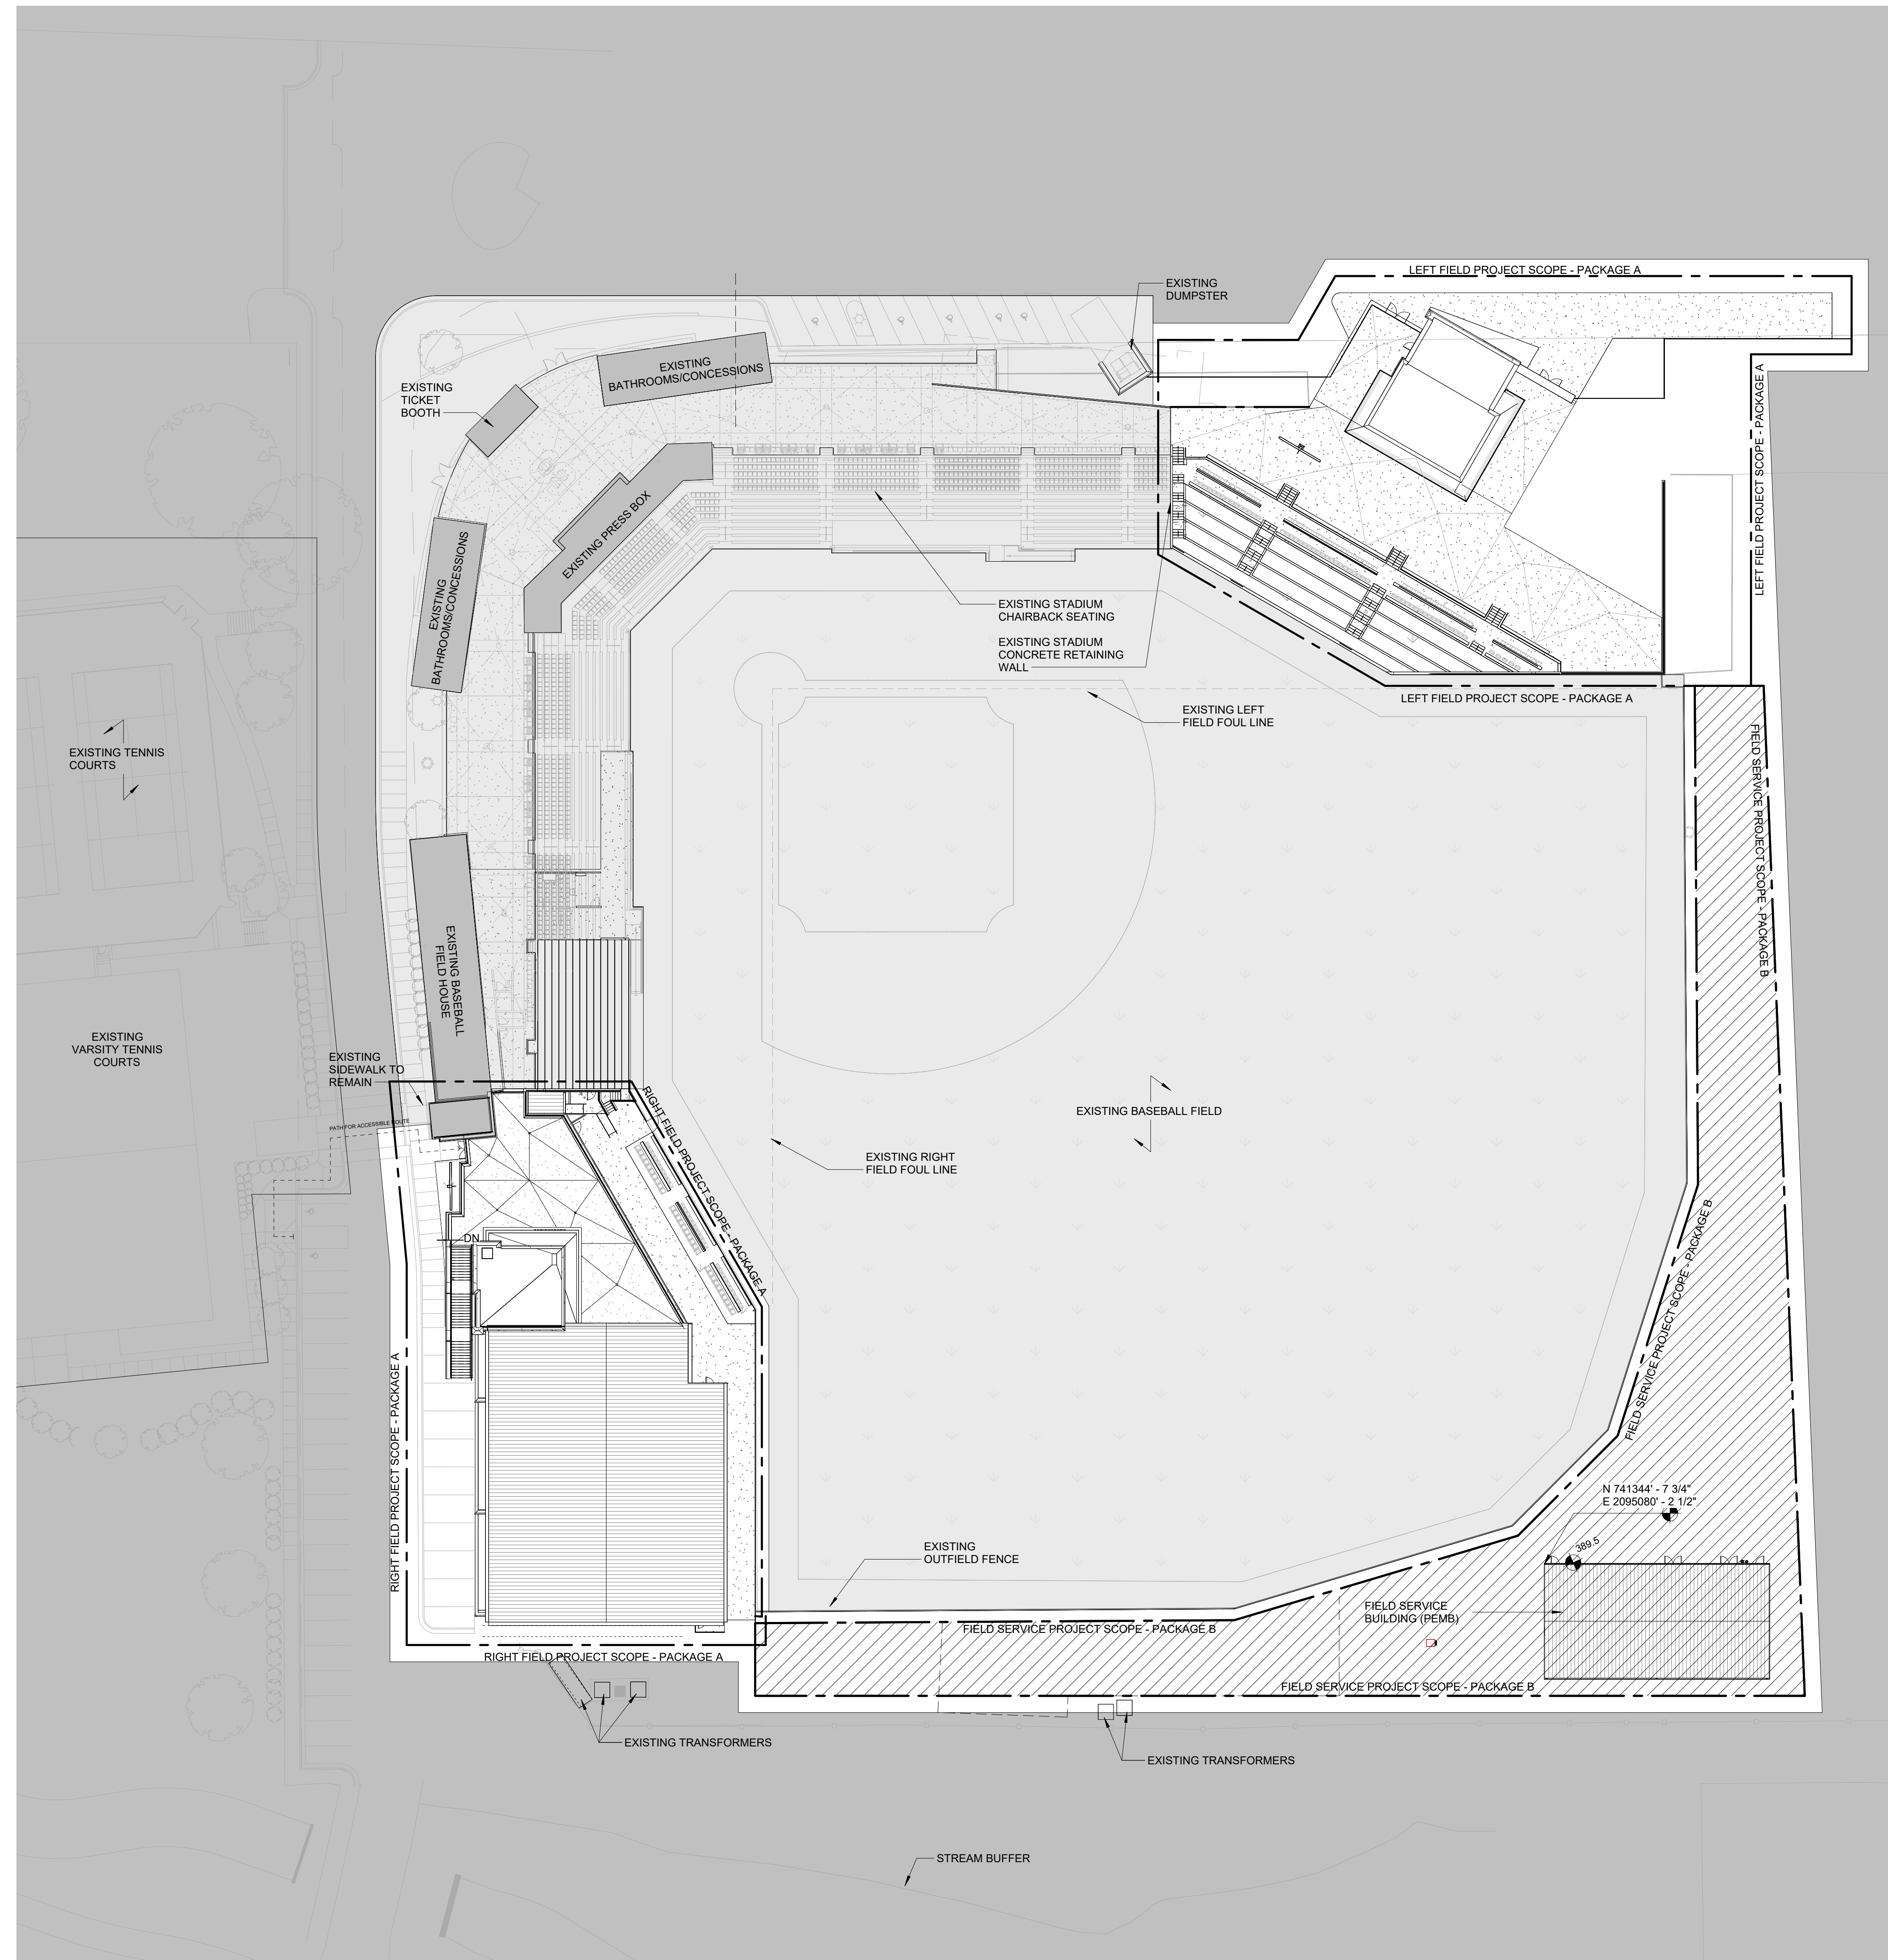

1 ARCHITECTURAL SITE PLAN - OVERALL  
SCALE: 1" = 30'-0"

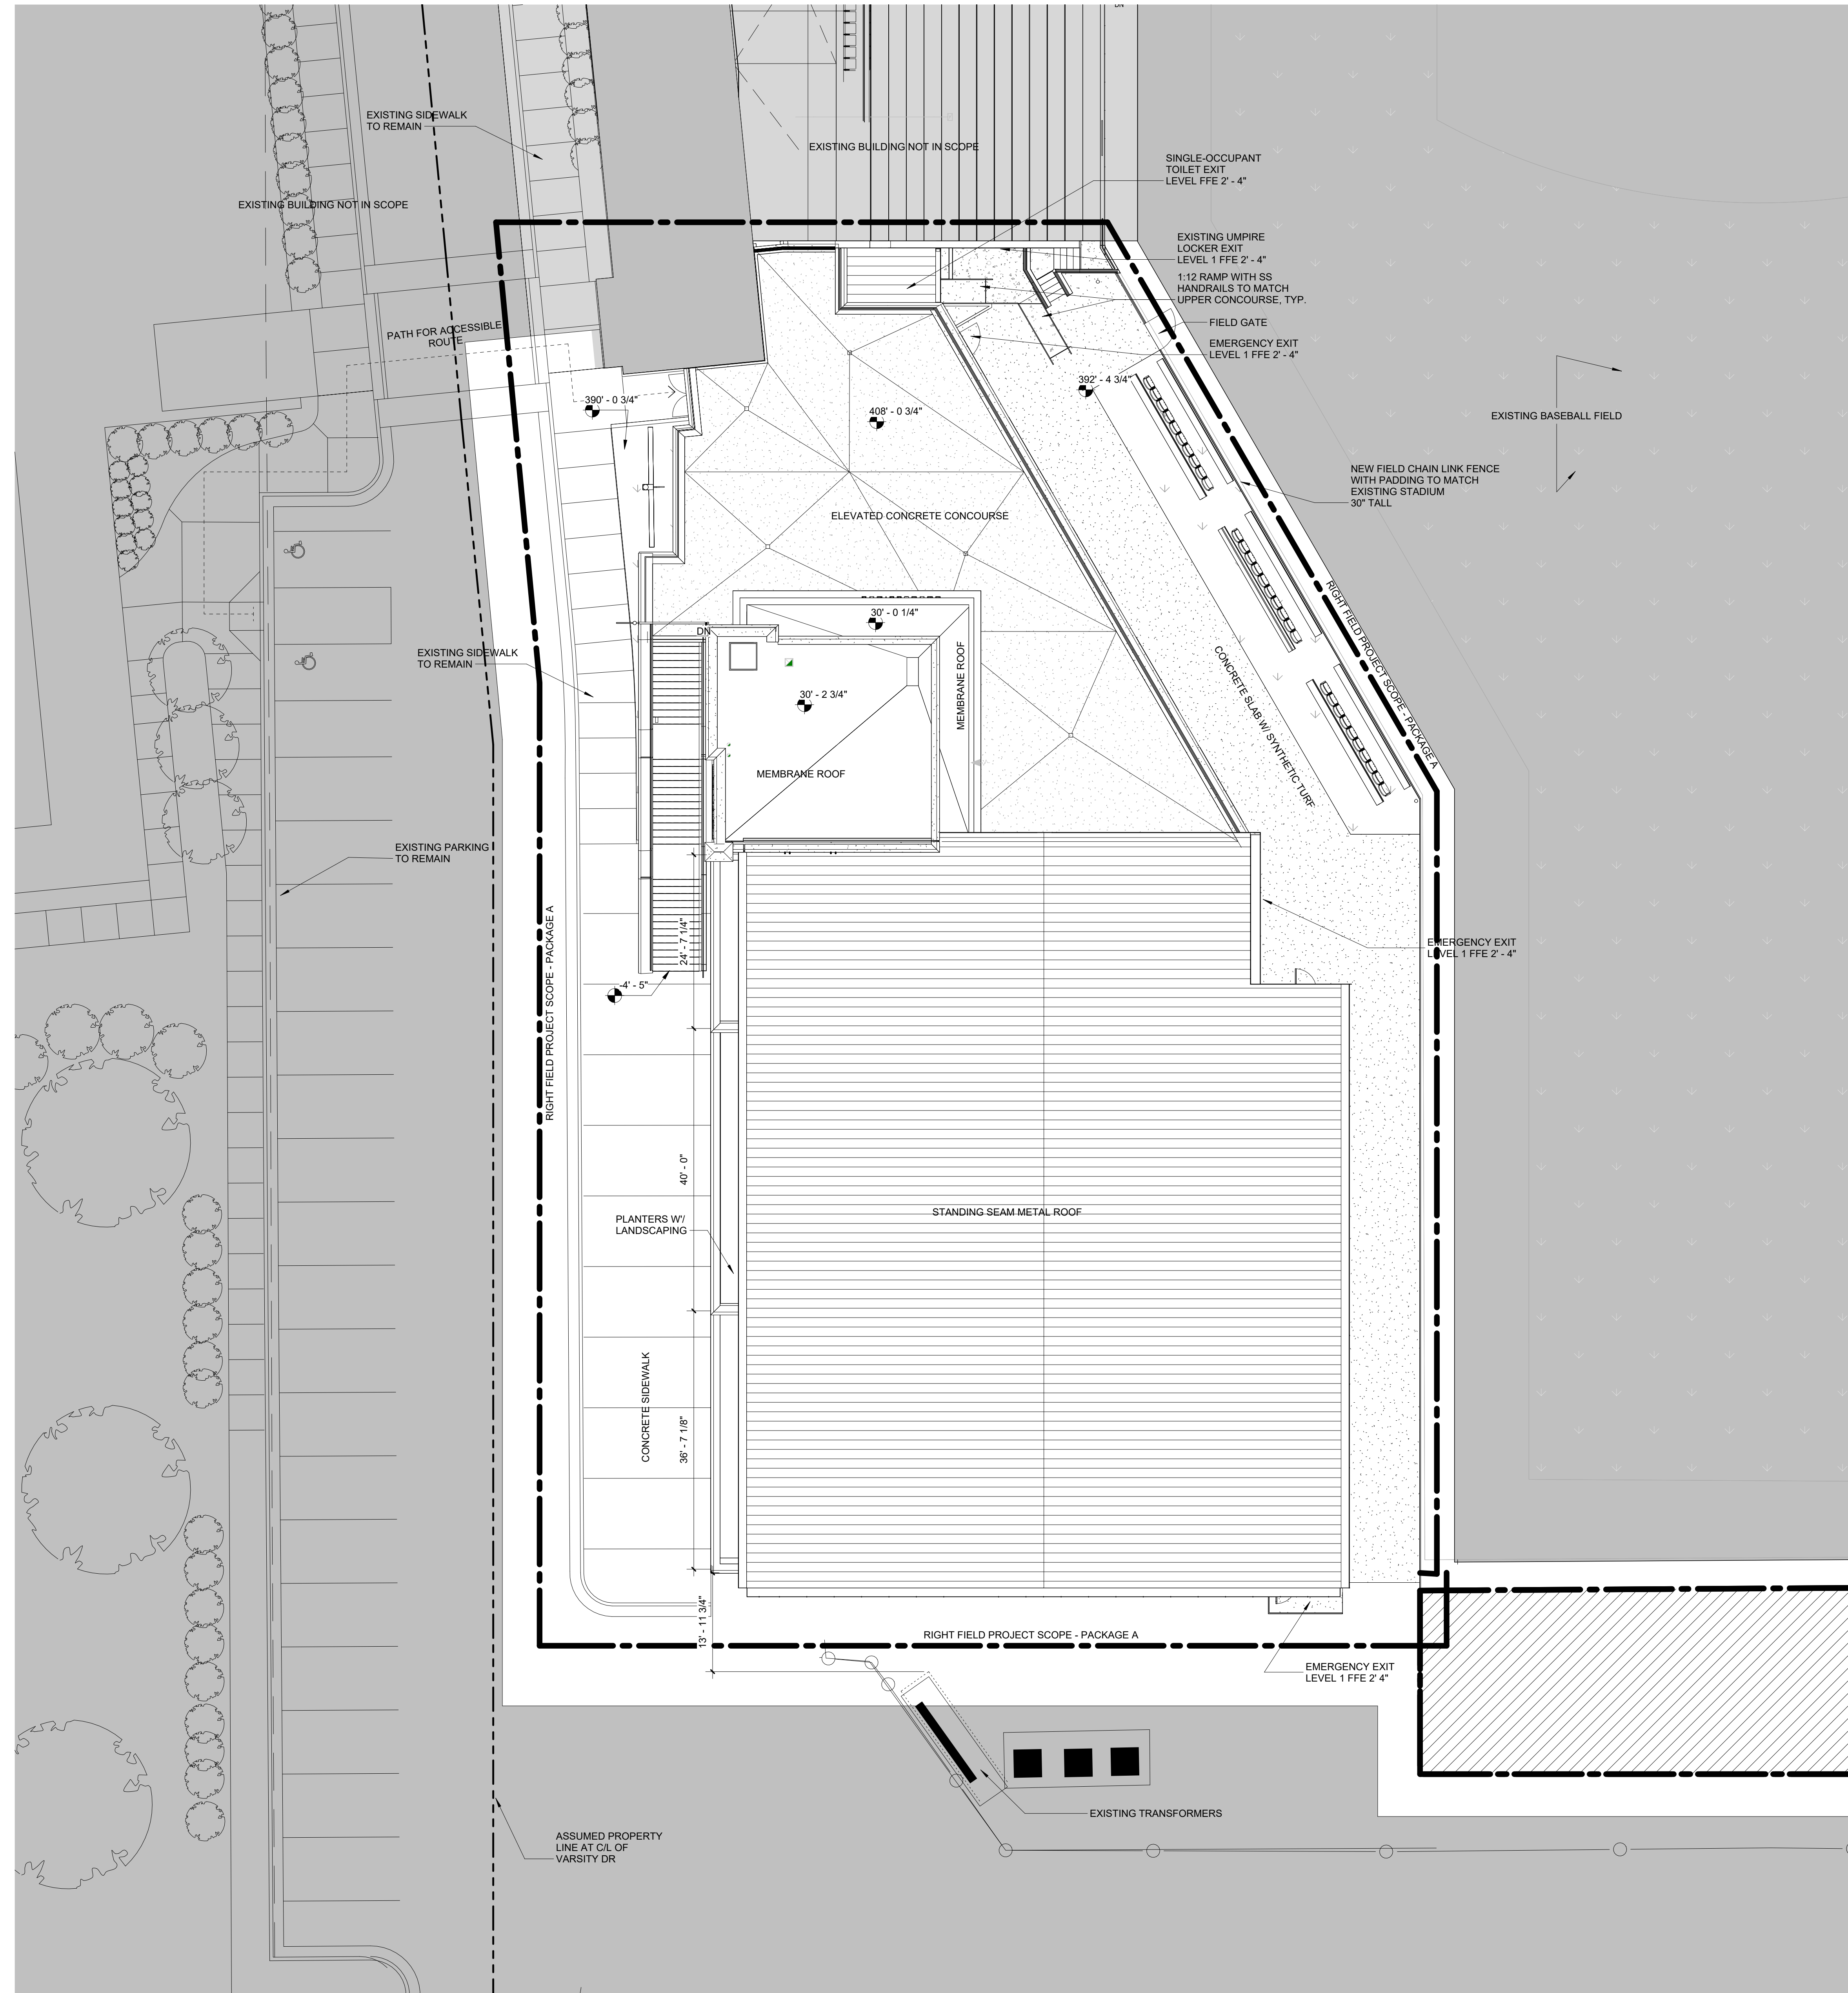

**SITE PLAN LEGEND**

- EXISTING STRUCTURE AND ADJACENCIES - NOT IN SCOPE
- EXISTING FIELD - NOT IN SCOPE
- PROJECT AREA - NOT IN SCOPE

**SITE PLAN NOTES**


1. SITE PLAN ELEVATIONS ON EXISTING FIRST FLOOR.  
ELEVATION 390' - 0 3/4" PER NAD 83

CONSULTANTS




SCO PROJECT NO. 22-24384-01A  
NC STATE PROJ. NO. 202120015

KEY PLAN

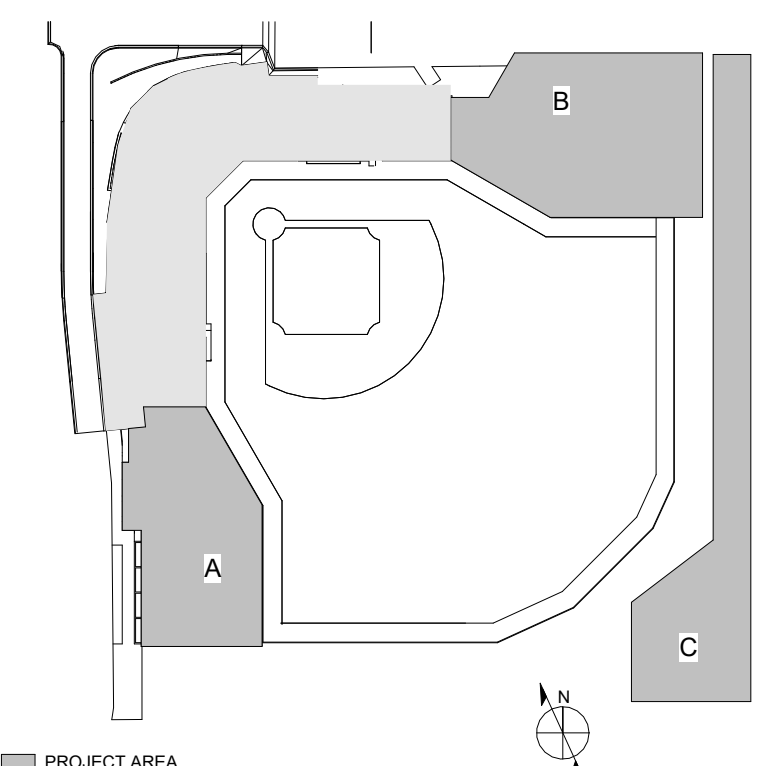

PRINCIPAL  
WILLIAM MCCULLOUGH  
PROJECT MANAGER  
GEORGE BUSHEY

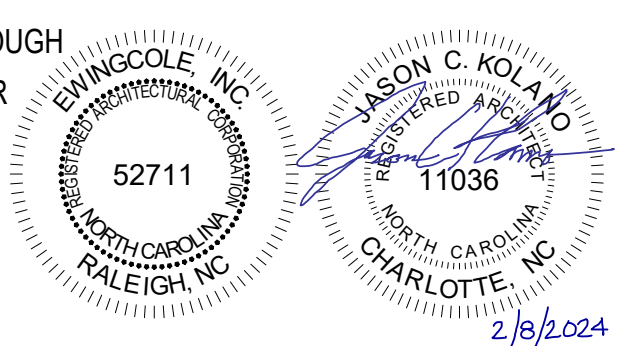

REVISIONS

NO.	BY	DESCRIPTION	DATE
1	EC	PACKAGE A - LEFT & RIGHT FIELD ADDITIONS	01/29/2024

**NC STATE UNIVERSITY**

**DOAK FIELD ENHANCEMENT**  
1081 Varsity Dr  
Raleigh, NC 27606

DRAWN BY CB, GW DATE 01/29/2024

PROJECT NO. 20220400 SCALE As indicated

DRAWING NAME ARCHITECTURAL SITE PLAN - ENLARGED RIGHT FIELD

FLOOR/SECTION PHASE DRAWING NO.

**FD2 A1.0.1A**

**SITE PLAN LEGEND**

- EXISTING STRUCTURE AND ADJACENCIES - NOT IN SCOPE
- EXISTING FIELD - NOT IN SCOPE
- PROJECT AREA - NOT IN SCOPE

**SITE PLAN NOTES**

1. SITE PLAN ELEVATIONS ON EXISTING FIRST FLOOR.  
ELEVATION 390' - 0 3/4" PER NAD 83

**EWING  
COLE**


8208 Brownleigh Drive, Suite 200  
Raleigh, NC 27617  
Tel: 919-460-6700 Fax: 919-460-6733

CONSULTANTS




SCO PROJECT NO. 22-24384-01A  
NC STATE PROJ. NO. 202120015

KEY PLAN

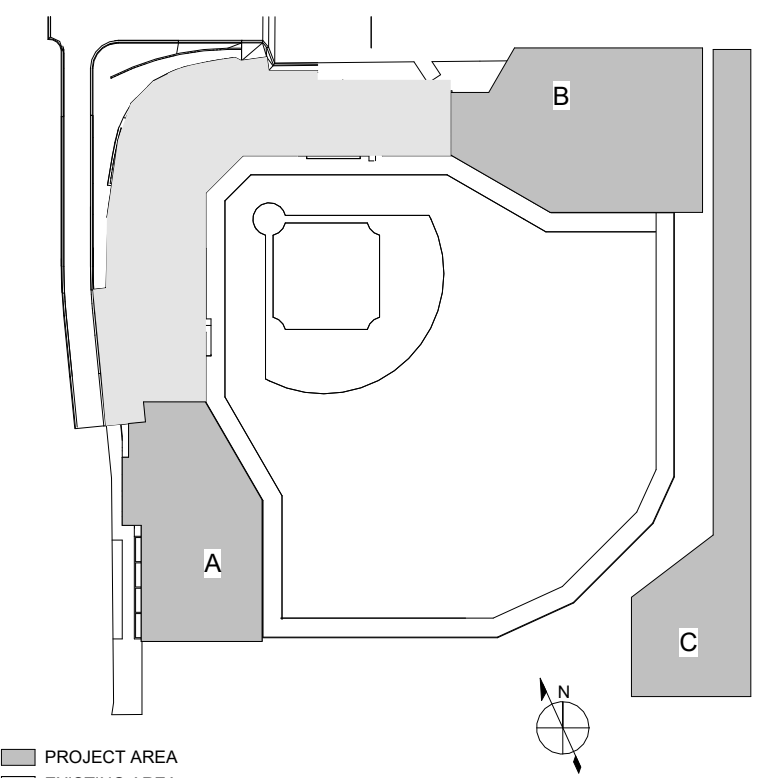

PRINCIPAL  
WILLIAM MCCULLOUGH  
PROJECT MANAGER  
GEORGE BUSHEY

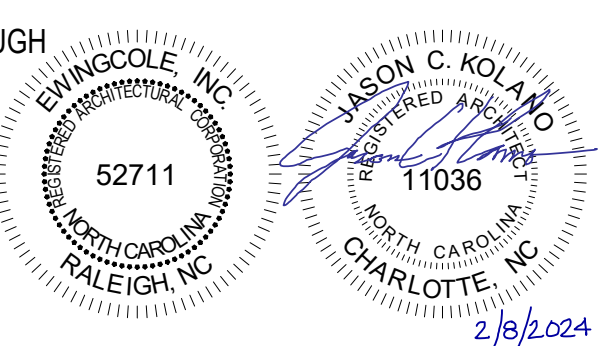

REVISIONS

NO.	BY	DESCRIPTION	DATE
1	EC	PACKAGE A - LEFT & RIGHT FIELD ADDITIONS	01/31/2024

**NC STATE UNIVERSITY**

**DOAK FIELD ENHANCEMENT**  
1081 Varsity Dr  
Raleigh, NC 27606

DRAWN BY CB.GW DATE 01/29/2024


PROJECT NO. 20220400 SCALE As indicated

DRAWING NAME


ARCHITECTURAL SITE PLAN - LEFT FIELD

FLOOR/SECTION PHASE DRAWING NO.

FD2 A1.0.1B

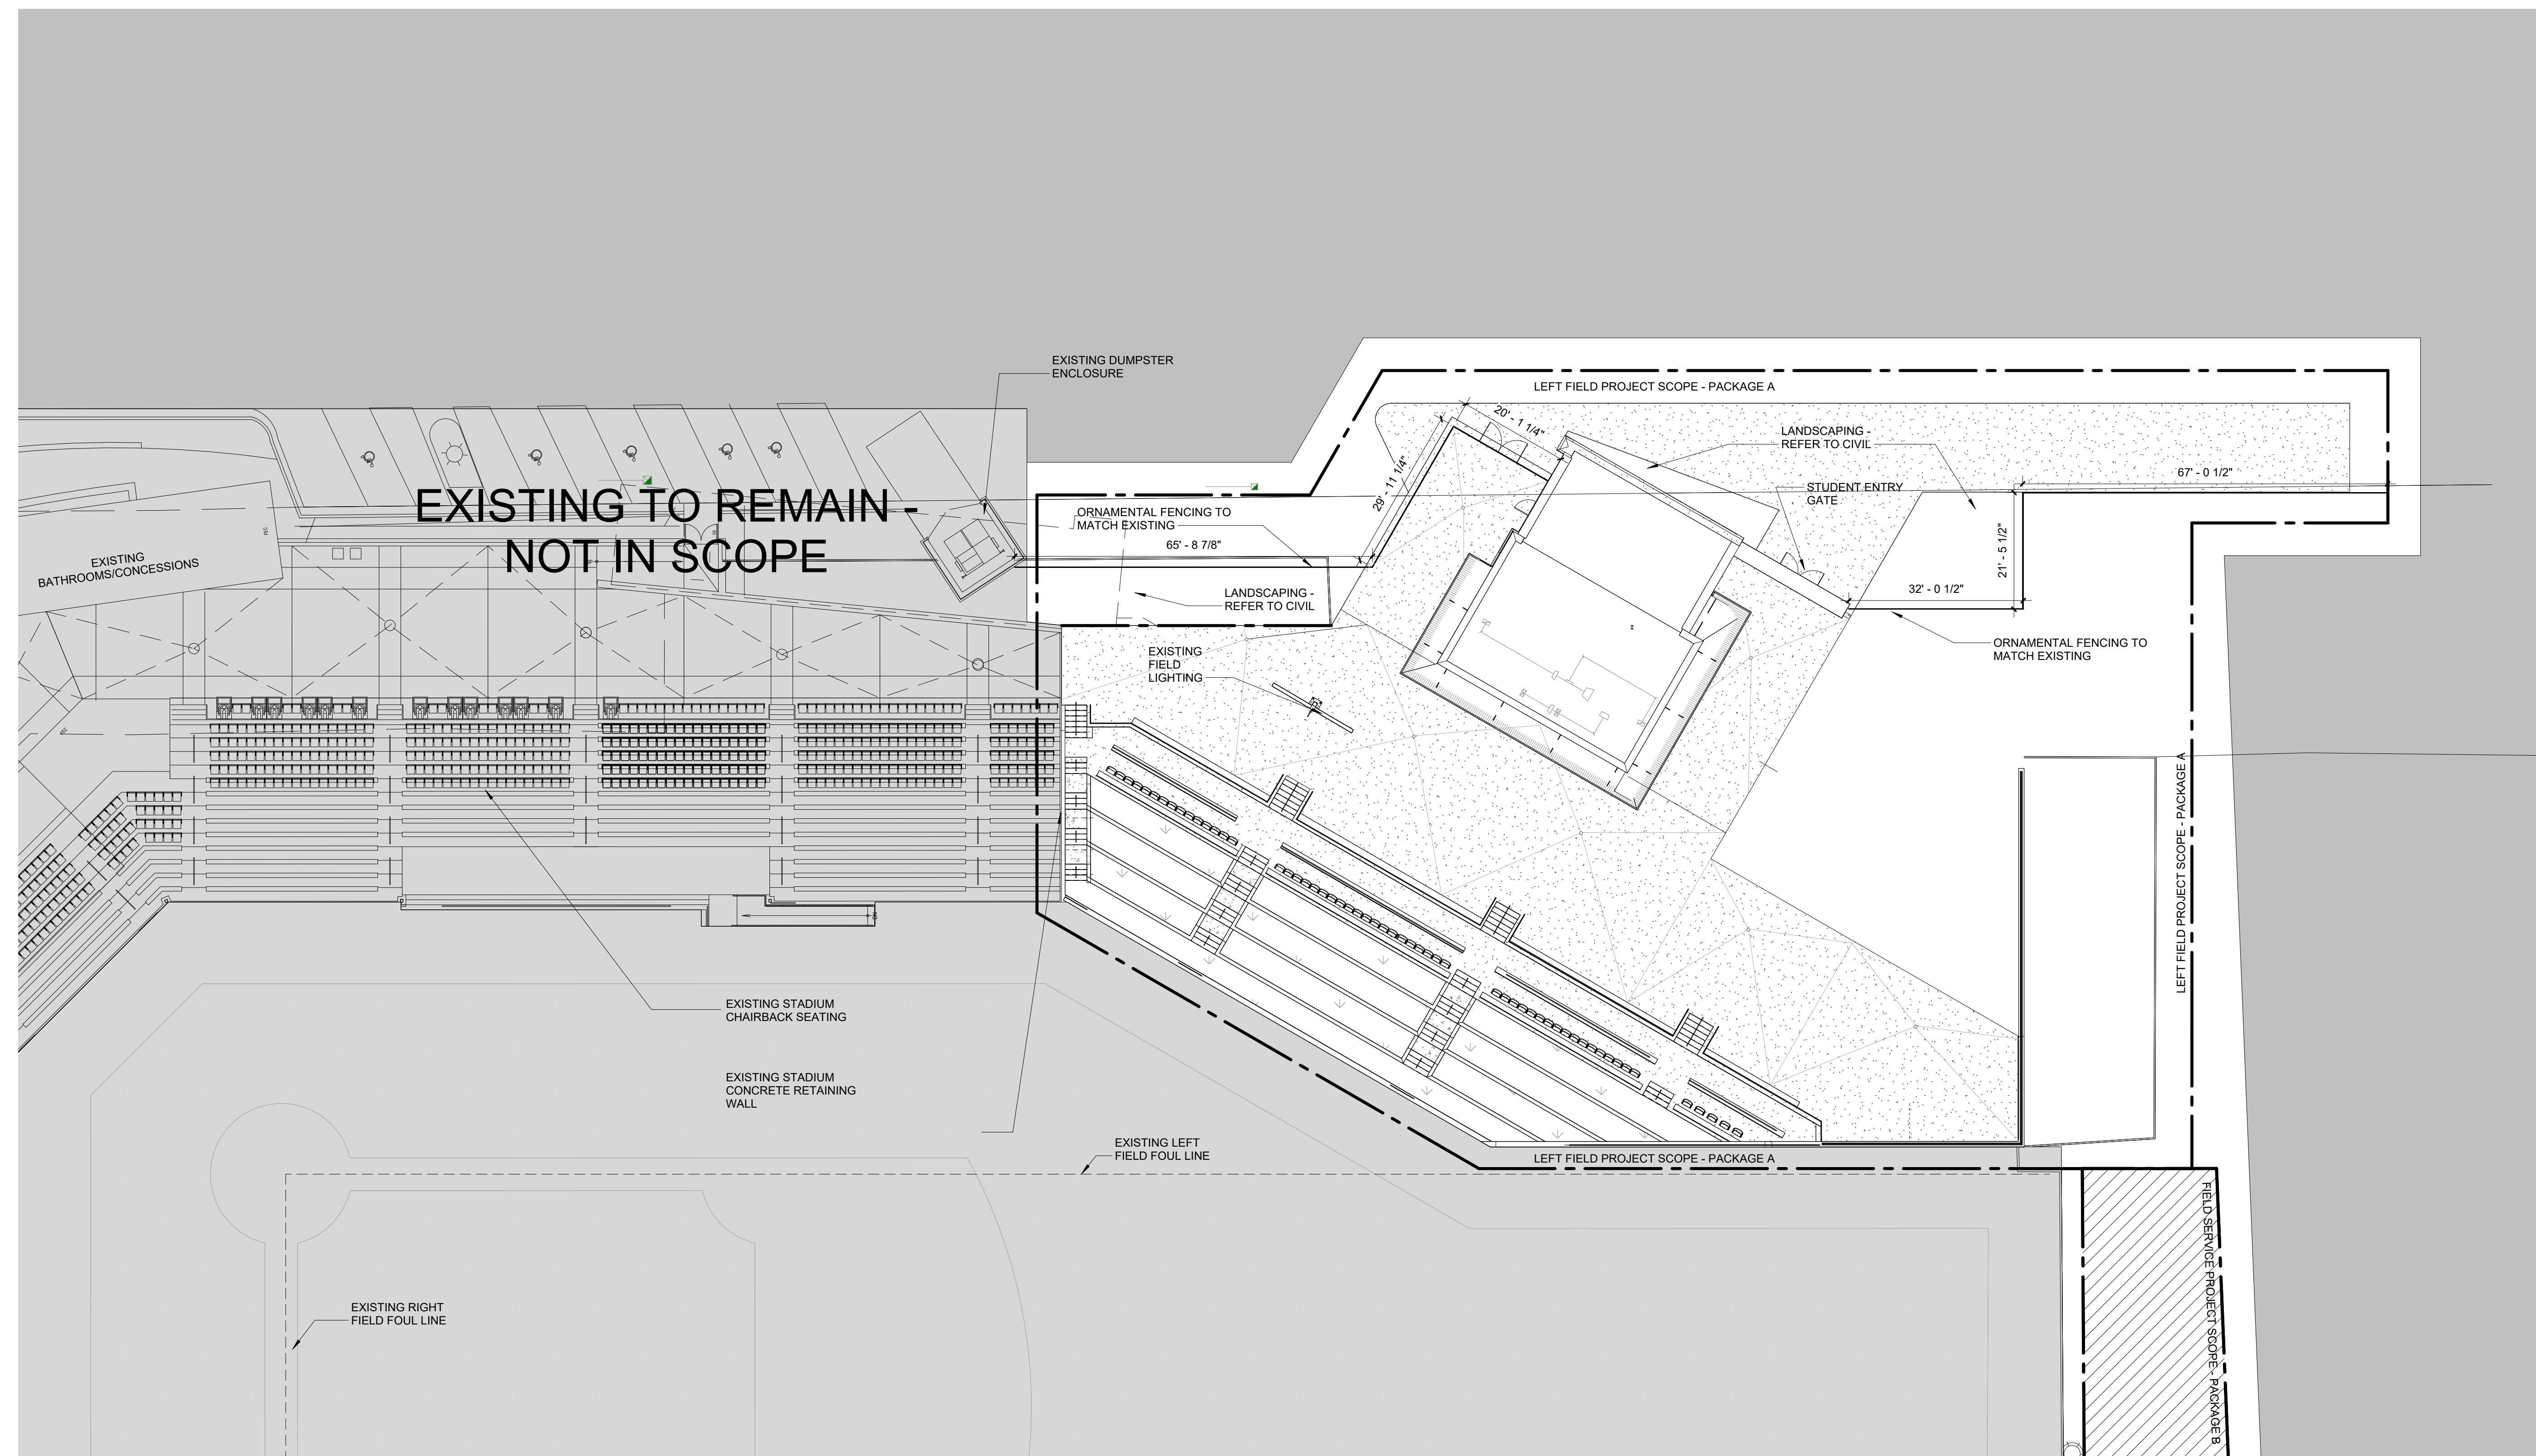

1 ARCHITECTURAL ENLARGED SITE PLAN - LEFT FIELD  
SCALE: 1/16" = 1'-0"

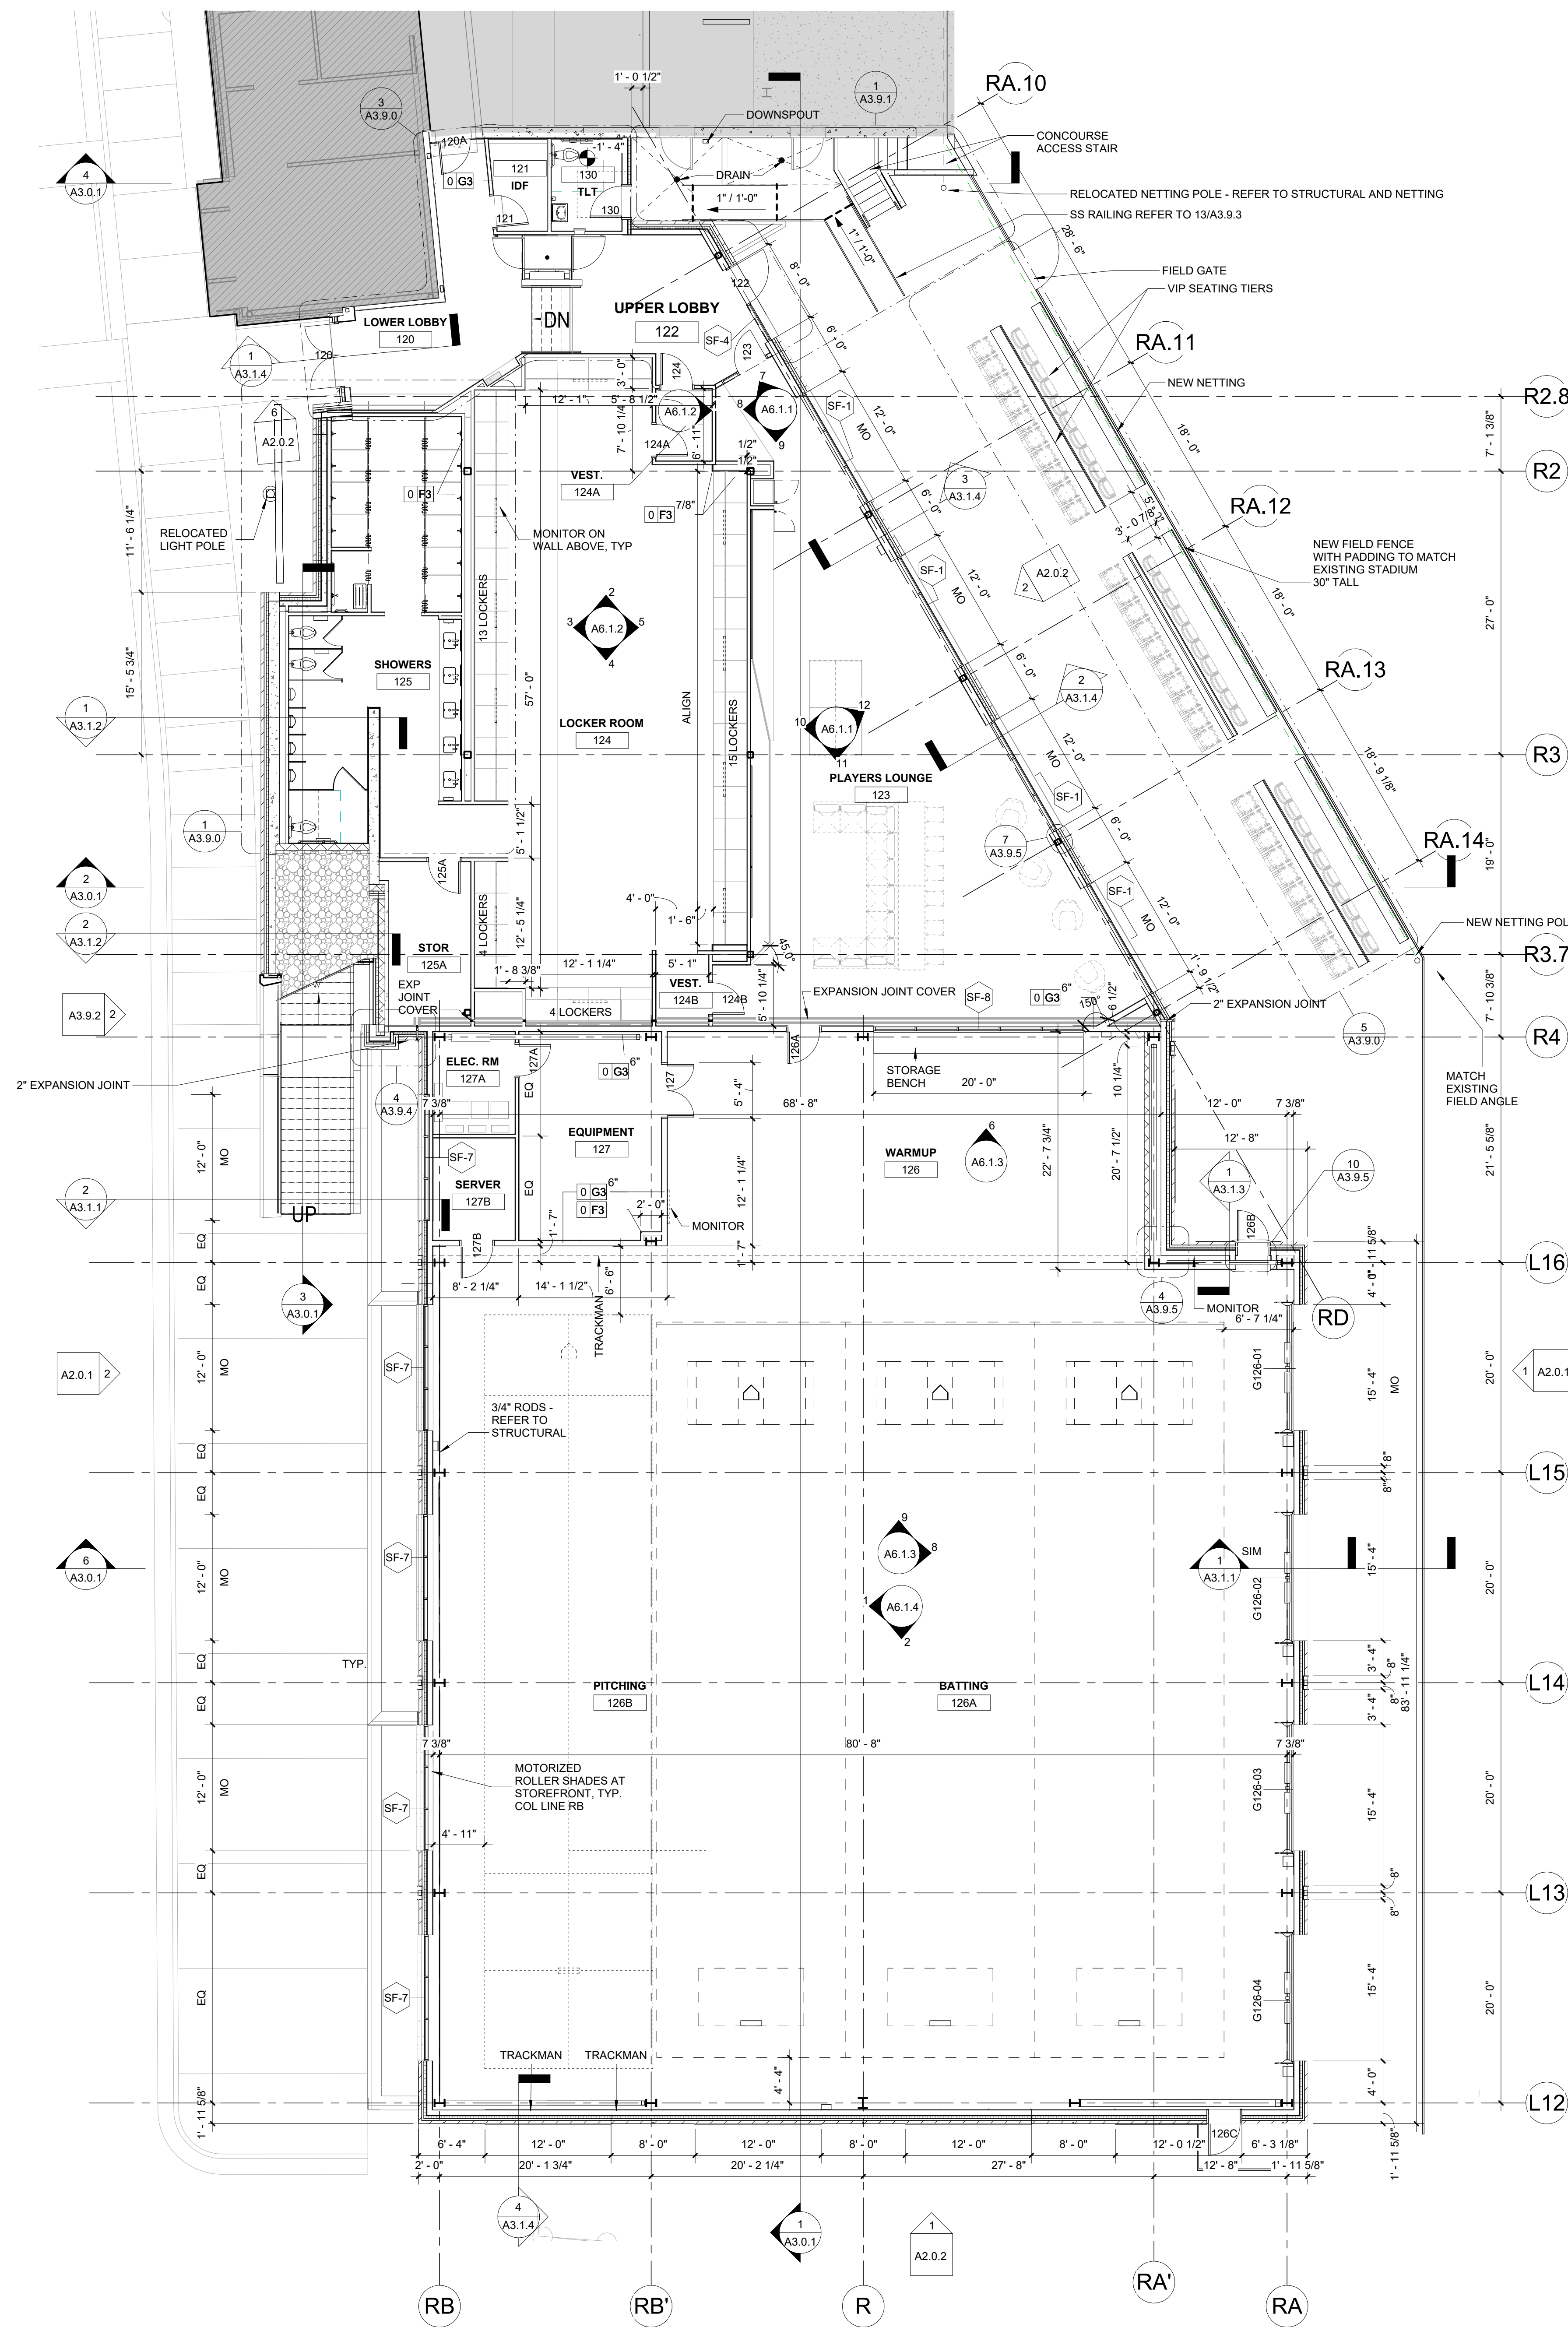


**FLOOR PLAN NOTES**

1. ALL INTERIOR PARTITIONS SHOULD BE WALL TYPE 0G3 UNLESS OTHERWISE NOTED.
2. THE CONTRACTOR SHALL BE RESPONSIBLE FOR OBTAINING AND POSTING ALL REQUIRED LOCAL AND STATE CONSTRUCTION PERMITS.
3. VERIFY ALL EXISTING FIELD CONDITIONS ARE CONSISTENT WITH THE DOCUMENTS BEFORE PROCEEDING. REPORT INCONSISTENCIES TO THE ARCHITECT.
4. ACCESS TO AREAS OUTSIDE THE PROJECT AREA LINE SHALL BE COORDINATED IN ADVANCE WITH THE OWNER.
5. ALL UTILITY SHUT DOWNS OR SUSPENSION OF MECHANICAL OR ELECTRICAL SERVICES SHALL BE SCHEDULED IN ADVANCE WITH THE OWNER.
6. UNLESS OTHERWISE NOTED ON DOCUMENTS, ALL PAINTING SHALL BE FROM A CORNER TO A CORNER AND CEILING TO FLOOR REGARDLESS OF AREA ACTUALLY DISTURBED.
7. MECHANICAL AND ELECTRICAL DEVICES, FIXTURES, PANELS AND EQUIPMENT INSTALLED IN FINISHED SPACES SHALL BE INSTALLED SO ONLY THE DEVICE, FIXTURE OR EQUIPMENT IS EXPOSED. NO PIPE, DUCT, CONDUIT, WIRE OR OTHER SUCH ELEMENT SHALL BE EXPOSED.
8. PRIOR TO SCHEDULED FINISHING OF EXISTING WALLS, REPAIR MINOR DENTS, IMPERFECTIONS AND SCRAPES.
9. NEW CEILINGS SHALL BE SUSPENDED FROM STRUCTURAL ELEMENTS AND BE INSTALLED PER DIVISION 09 SECTION "DRYWALL SYSTEMS."
10. NEW WALLS SHALL BE ERRECTED AS INDICATED AND PER DIVISION 09 SECTION "DRYWALL SYSTEMS."
11. NEW UL RATED WALLS SHALL BE ERRECTED BY HOURLY RATING PRIORITY IN DESCENDING ORDER AND SHALL BE ERRECTED PRIOR TO NON-RATED WALLS. UL RATED WALLS INTERSECTING EXTERIOR WALLS SHALL BE EXTENDED THROUGH TO THE EXTERIOR SHEATHING. REMOVE EXTERIOR WALL AS REQUIRED TO PROPERLY INSTALL AND REPAIR IN KIND.




SCO PROJECT NO. 22-24384-01A  
NC STATE PROJ. NO. 202120015

KEY PLAN

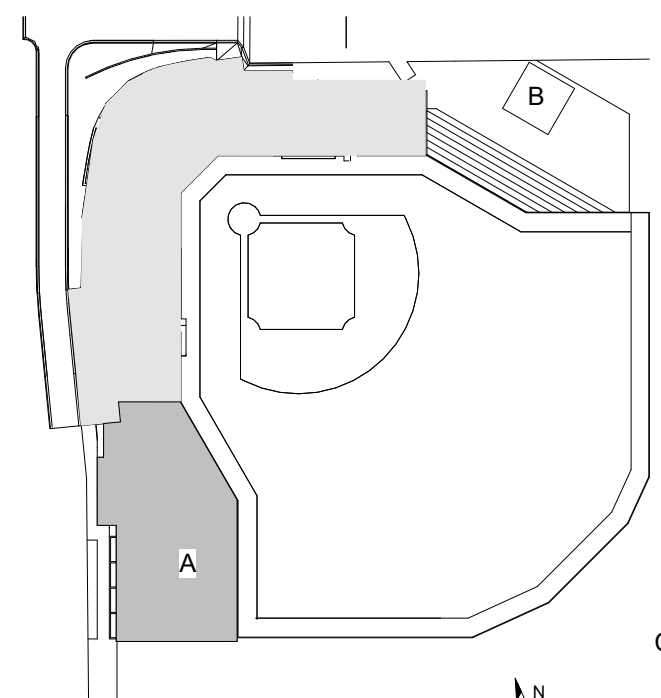

PRINCIPAL  
WILLIAM MCCULLOUGH  
PROJECT MANAGER  
GEORGE BUSHEY

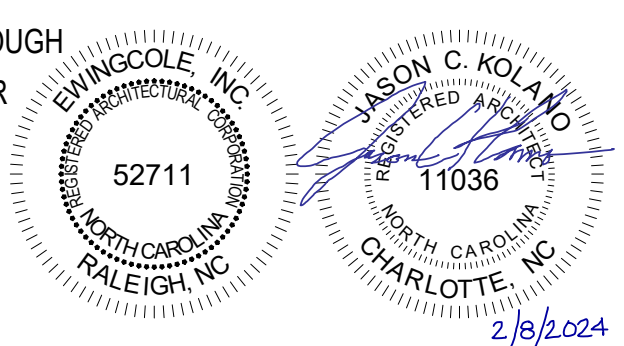

REVISIONS

NO.	BY	DESCRIPTION	DATE
EC	CB, GW	PACKAGE A - LEFT & RIGHT FIELD ADDITIONS	01/31/2024

**NC STATE UNIVERSITY**

**DOAK FIELD ENHANCEMENT**  
1081 Varsity Dr  
Raleigh, NC 27606

DRAWN BY CB, GW DATE 01/29/2024

PROJECT NO. 20220400 SCALE 1/8" = 1'-0"


DRAWING NAME

LEVEL 1 RIGHT FIELD FLOOR PLAN

FLOOR/SECTION PHASE DRAWING NO.

**FD2 A1.2.1A**


1 L1 - FIRST FLOOR PLAN - TRAINING FACILITY  
SCALE: 1/8" = 1'-0"

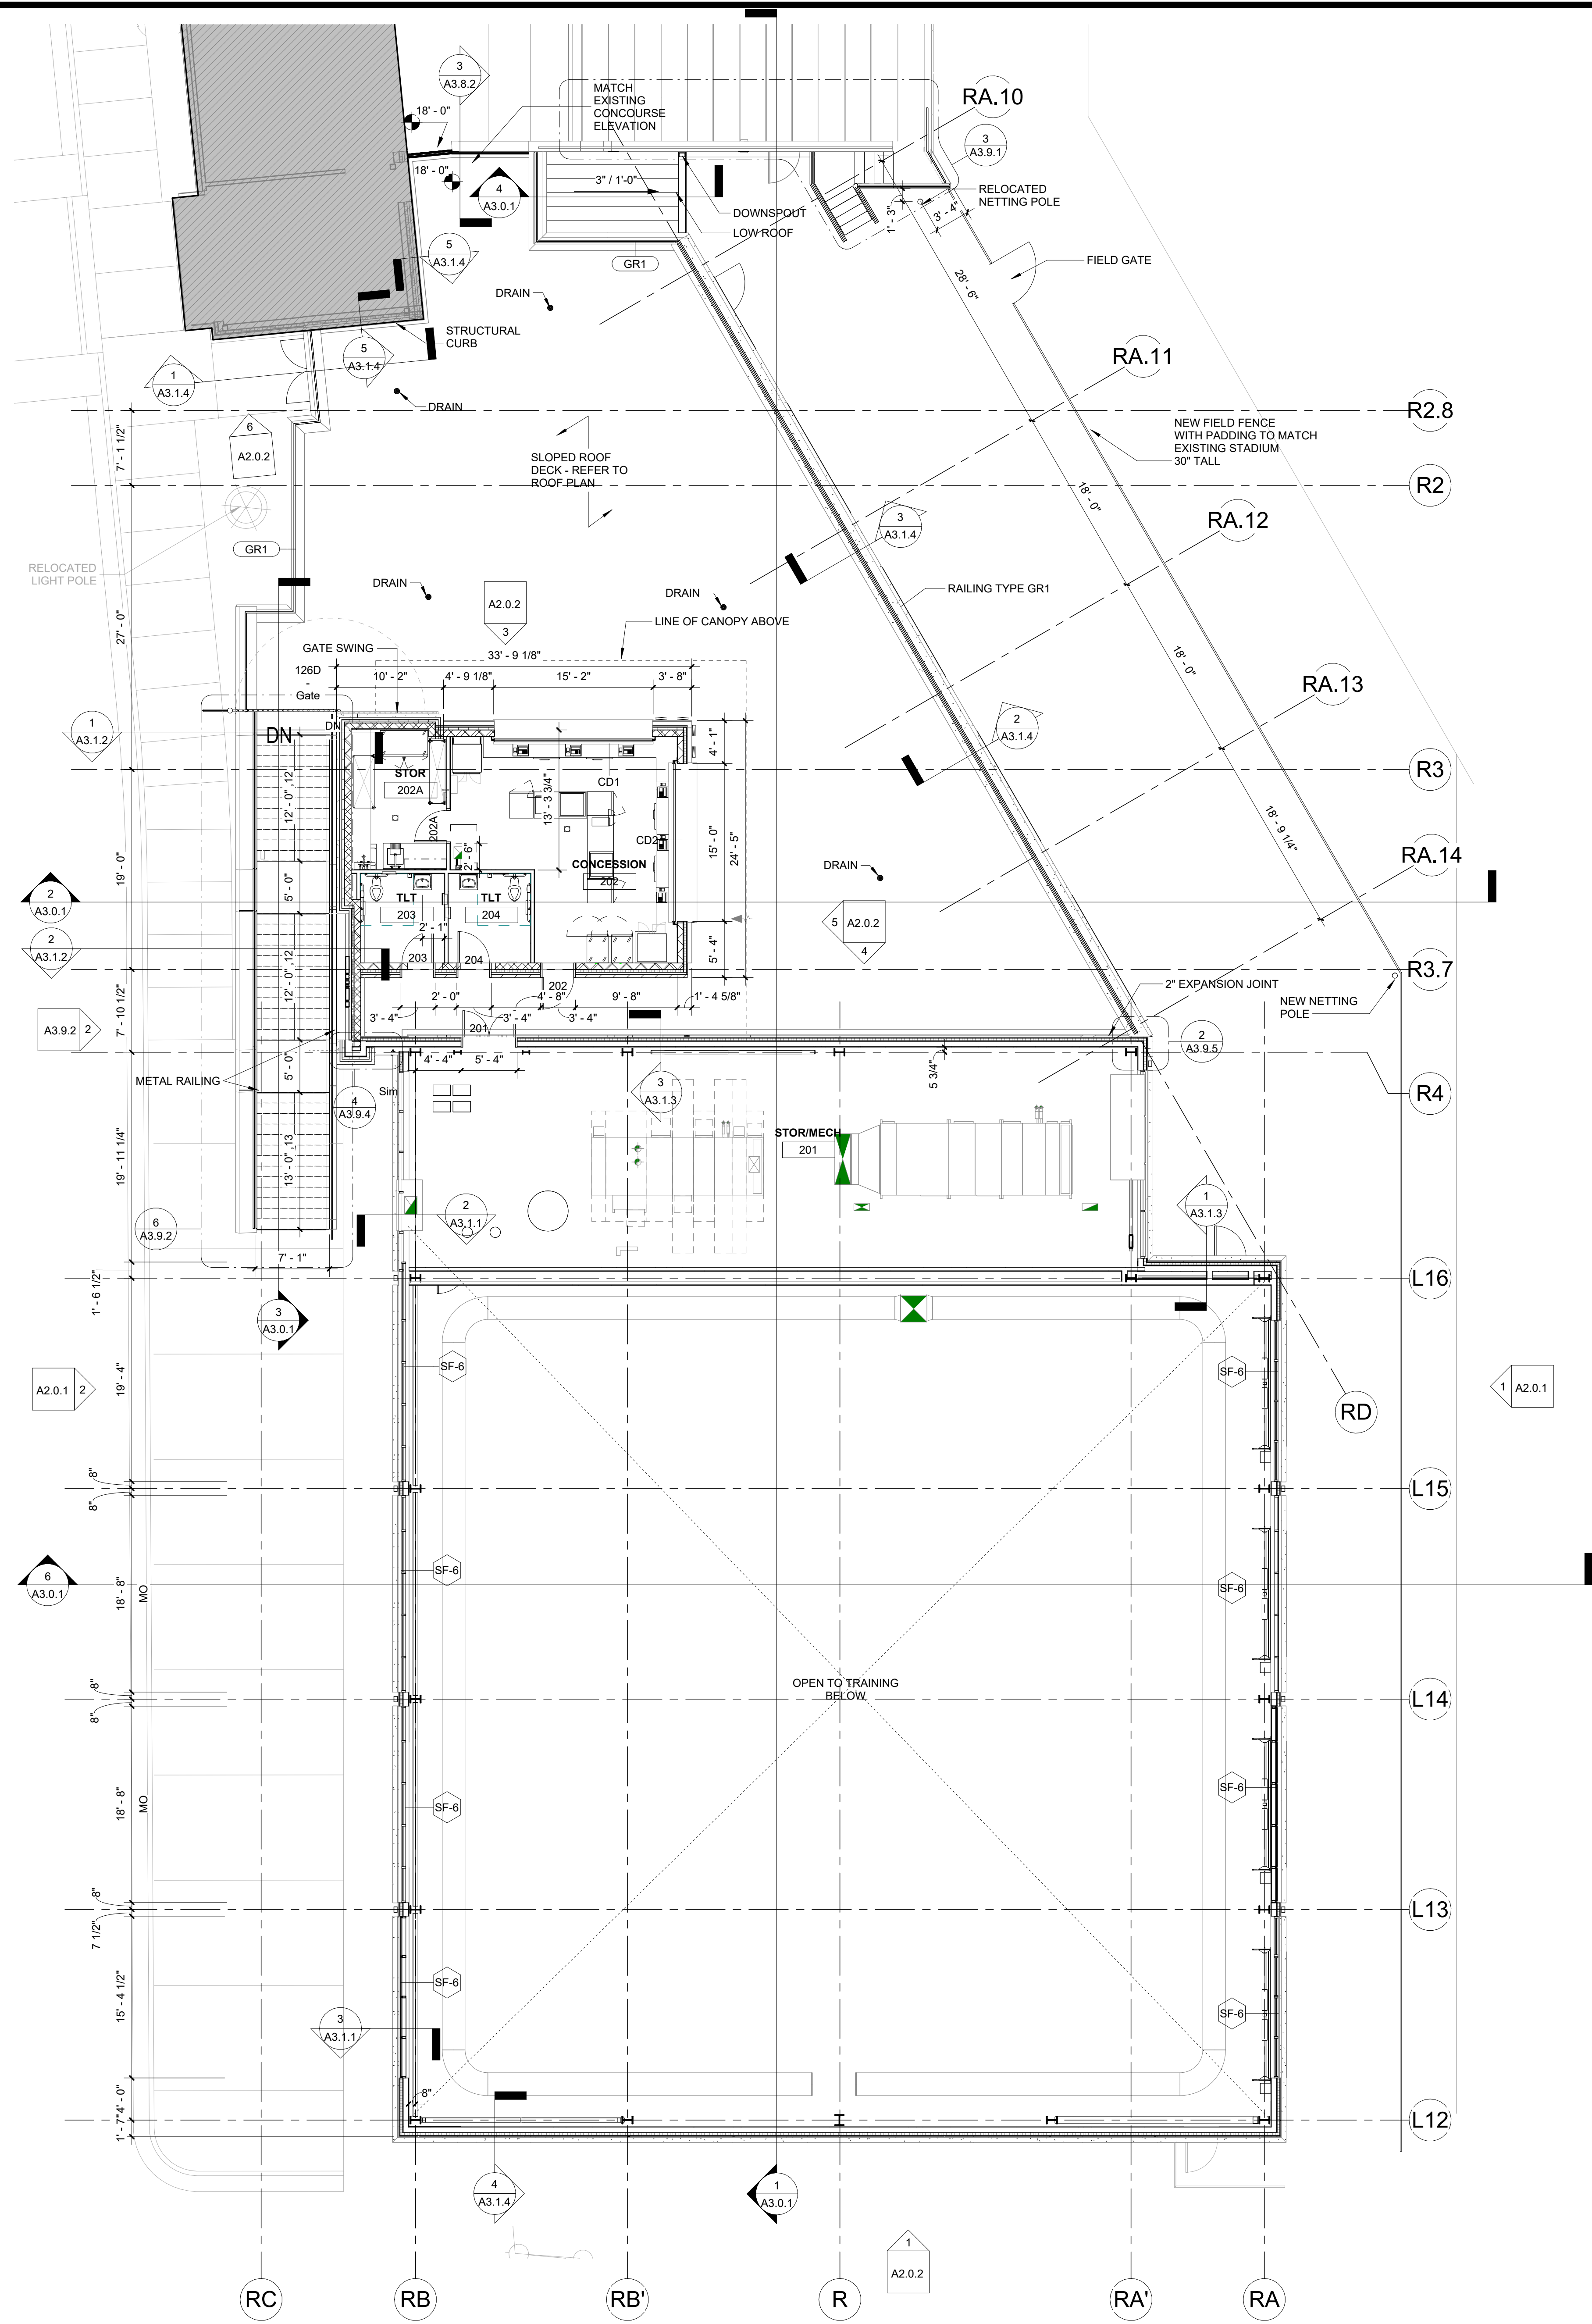

- ### FLOOR PLAN NOTES
- ALL INTERIOR PARTITIONS SHOULD BE WALL TYPE 0G3 UNLESS OTHERWISE NOTED.
  - THE CONTRACTOR SHALL BE RESPONSIBLE FOR OBTAINING AND POSTING ALL REQUIRED LOCAL AND STATE CONSTRUCTION PERMITS.
  - VERIFY ALL EXISTING FIELD CONDITIONS ARE CONSISTENT WITH THE DOCUMENTS BEFORE PROCEEDING. REPORT INCONSISTENCIES TO THE ARCHITECT.
  - ACCESS TO AREAS OUTSIDE THE PROJECT AREA LINE SHALL BE COORDINATED IN ADVANCE WITH THE OWNER.
  - ALL UTILITY SHUT DOWNS OR SUSPENSION OF MECHANICAL OR ELECTRICAL SERVICES SHALL BE SCHEDULED IN ADVANCE WITH THE OWNER.
  - UNLESS OTHERWISE NOTED ON DOCUMENTS, ALL PAINTING SHALL BE FROM A CORNER TO A CORNER AND CEILING TO FLOOR REGARDLESS OF AREA ACTUALLY DISTURBED.
  - MECHANICAL AND ELECTRICAL DEVICES, FIXTURES, PANELS AND EQUIPMENT INSTALLED IN FINISHED SPACES SHALL BE INSTALLED SO ONLY THE DEVICE, FIXTURE OR EQUIPMENT IS EXPOSED. NO PIPE, DUCT, CONDUIT, WIRE OR OTHER SUCH ELEMENT SHALL BE EXPOSED.
  - PRIOR TO SCHEDULED FINISHING OF EXISTING WALLS, REPAIR MINOR DENTS, IMPERFECTIONS AND SCRAPES.
  - NEW CEILINGS SHALL BE SUSPENDED FROM STRUCTURAL ELEMENTS AND BE INSTALLED PER DIVISION 09 SECTION "DRYWALL SYSTEMS."
  - NEW WALLS SHALL BE ERRECTED AS INDICATED AND PER DIVISION 09 SECTION "DRYWALL SYSTEMS."
  - NEW UL RATED WALLS SHALL BE ERRECTED BY HOURLY RATING PRIORITY IN DESCENDING ORDER AND SHALL BE ERRECTED PRIOR TO NON-RATED WALLS. UL RATED WALLS INTERSECTING EXTERIOR WALLS SHALL BE EXTENDED THROUGH TO THE EXTERIOR SHEATHING. REMOVE EXTERIOR WALL AS REQUIRED TO PROPERLY INSTALL AND REPAIR IN KIND.



SCO PROJECT NO. 22-24384-01A  
NC STATE PROJ. NO. 202120015

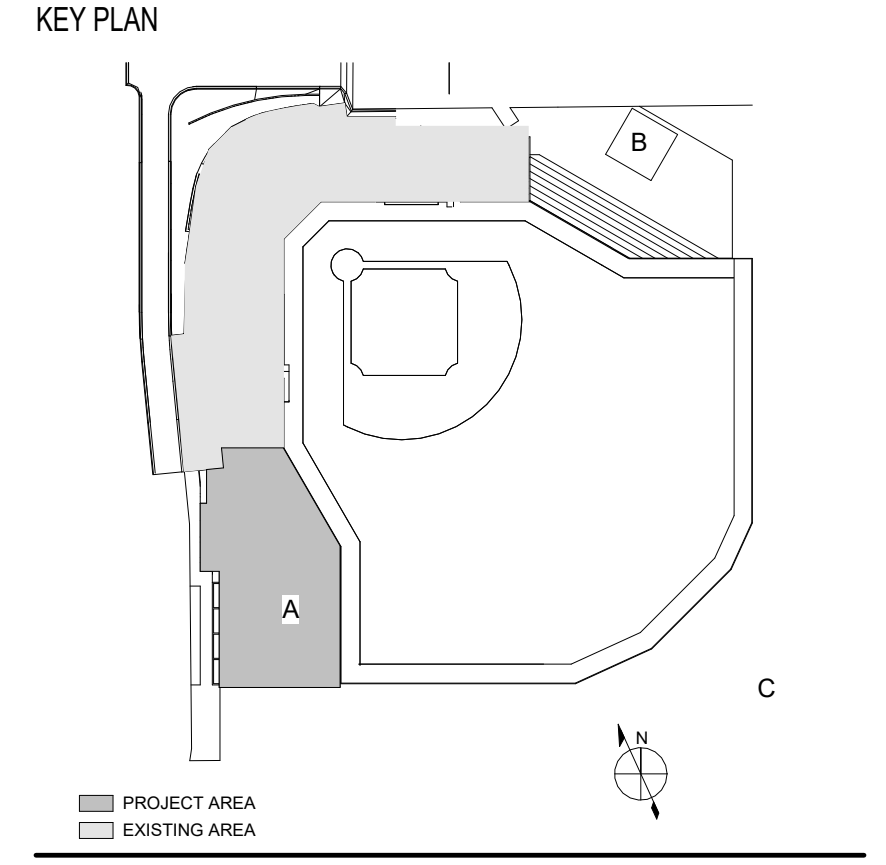

PRINCIPAL  
WILLIAM MCCULLOUGH  
PROJECT MANAGER  
GEORGE BUSHEY

EWING COLE INC.  
52711  
RALEIGH, NC

JACON C. KOHLER  
11036  
CHARLOTTE, NC  
2/19/2024

REVISIONS

NO.	BY	DESCRIPTION	DATE
1	EC	PACKAGE A - LEFT & RIGHT FIELD ADDITIONS	01/29/2024

**NC STATE UNIVERSITY**  
1081 Varsity Dr  
Raleigh, NC 27606

DRAWN BY: CB, GW DATE: 01/29/2024  
PROJECT NO: 20220400 SCALE: 1/8" = 1'-0"  
DRAWING NAME: LEVEL 2 RIGHT FIELD FLOOR PLAN


FLOOR/SECTION PHASE: FD2  
DRAWING NO: A1.2.2A

1 L2 - SECOND FLOOR PLAN - CONCOURSE / RIGHT FIELD  
SCALE: 1/8" = 1'-0"




**FLOOR PLAN NOTES**

1. ALL INTERIOR PARTITIONS SHOULD BE WALL TYPE 0G3 UNLESS OTHERWISE NOTED.
2. THE CONTRACTOR SHALL BE RESPONSIBLE FOR OBTAINING AND POSTING ALL REQUIRED LOCAL AND STATE CONSTRUCTION PERMITS.
3. VERIFY ALL EXISTING FIELD CONDITIONS ARE CONSISTENT WITH THE DOCUMENTS BEFORE PROCEEDING. REPORT INCONSISTENCIES TO THE ARCHITECT.
4. ACCESS TO AREAS OUTSIDE THE PROJECT AREA LINE SHALL BE COORDINATED IN ADVANCE WITH THE OWNER.
5. ALL UTILITY SHUT DOWNS OR SUSPENSION OF MECHANICAL OR ELECTRICAL SERVICES SHALL BE SCHEDULED IN ADVANCE WITH THE OWNER.
6. UNLESS OTHERWISE NOTED ON DOCUMENTS, ALL PAINTING SHALL BE FROM A CORNER TO A CORNER AND CEILING TO FLOOR REGARDLESS OF AREA ACTUALLY DISTURBED.
7. MECHANICAL AND ELECTRICAL DEVICES, FIXTURES, PANELS AND EQUIPMENT INSTALLED IN FINISHED SPACES SHALL BE INSTALLED SO ONLY THE DEVICE, FIXTURE OR EQUIPMENT IS EXPOSED. NO PIPE, DUCT, CONDUIT, WIRE OR OTHER SUCH ELEMENT SHALL BE EXPOSED.
8. PRIOR TO SCHEDULED FINISHING OF EXISTING WALLS, REPAIR MINOR DENTS, IMPERFECTIONS AND SCRAPES.
9. NEW CEILINGS SHALL BE SUSPENDED FROM STRUCTURAL ELEMENTS AND BE INSTALLED PER DIVISION 09 SECTION "DRYWALL SYSTEMS."
10. NEW WALLS SHALL BE ERECTED AS INDICATED AND PER DIVISION 09 SECTION "DRYWALL SYSTEMS."
11. NEW UL RATED WALLS SHALL BE ERECTED BY HOURLY RATING PRIORITY IN DESCENDING ORDER AND SHALL BE ERECTED PRIOR TO NON-RATED WALLS. UL RATED WALLS INTERSECTING EXTERIOR WALLS SHALL BE EXTENDED THROUGH TO THE EXTERIOR SHEATHING. REMOVE EXTERIOR WALL AS REQUIRED TO PROPERLY INSTALL AND REPAIR IN KIND.

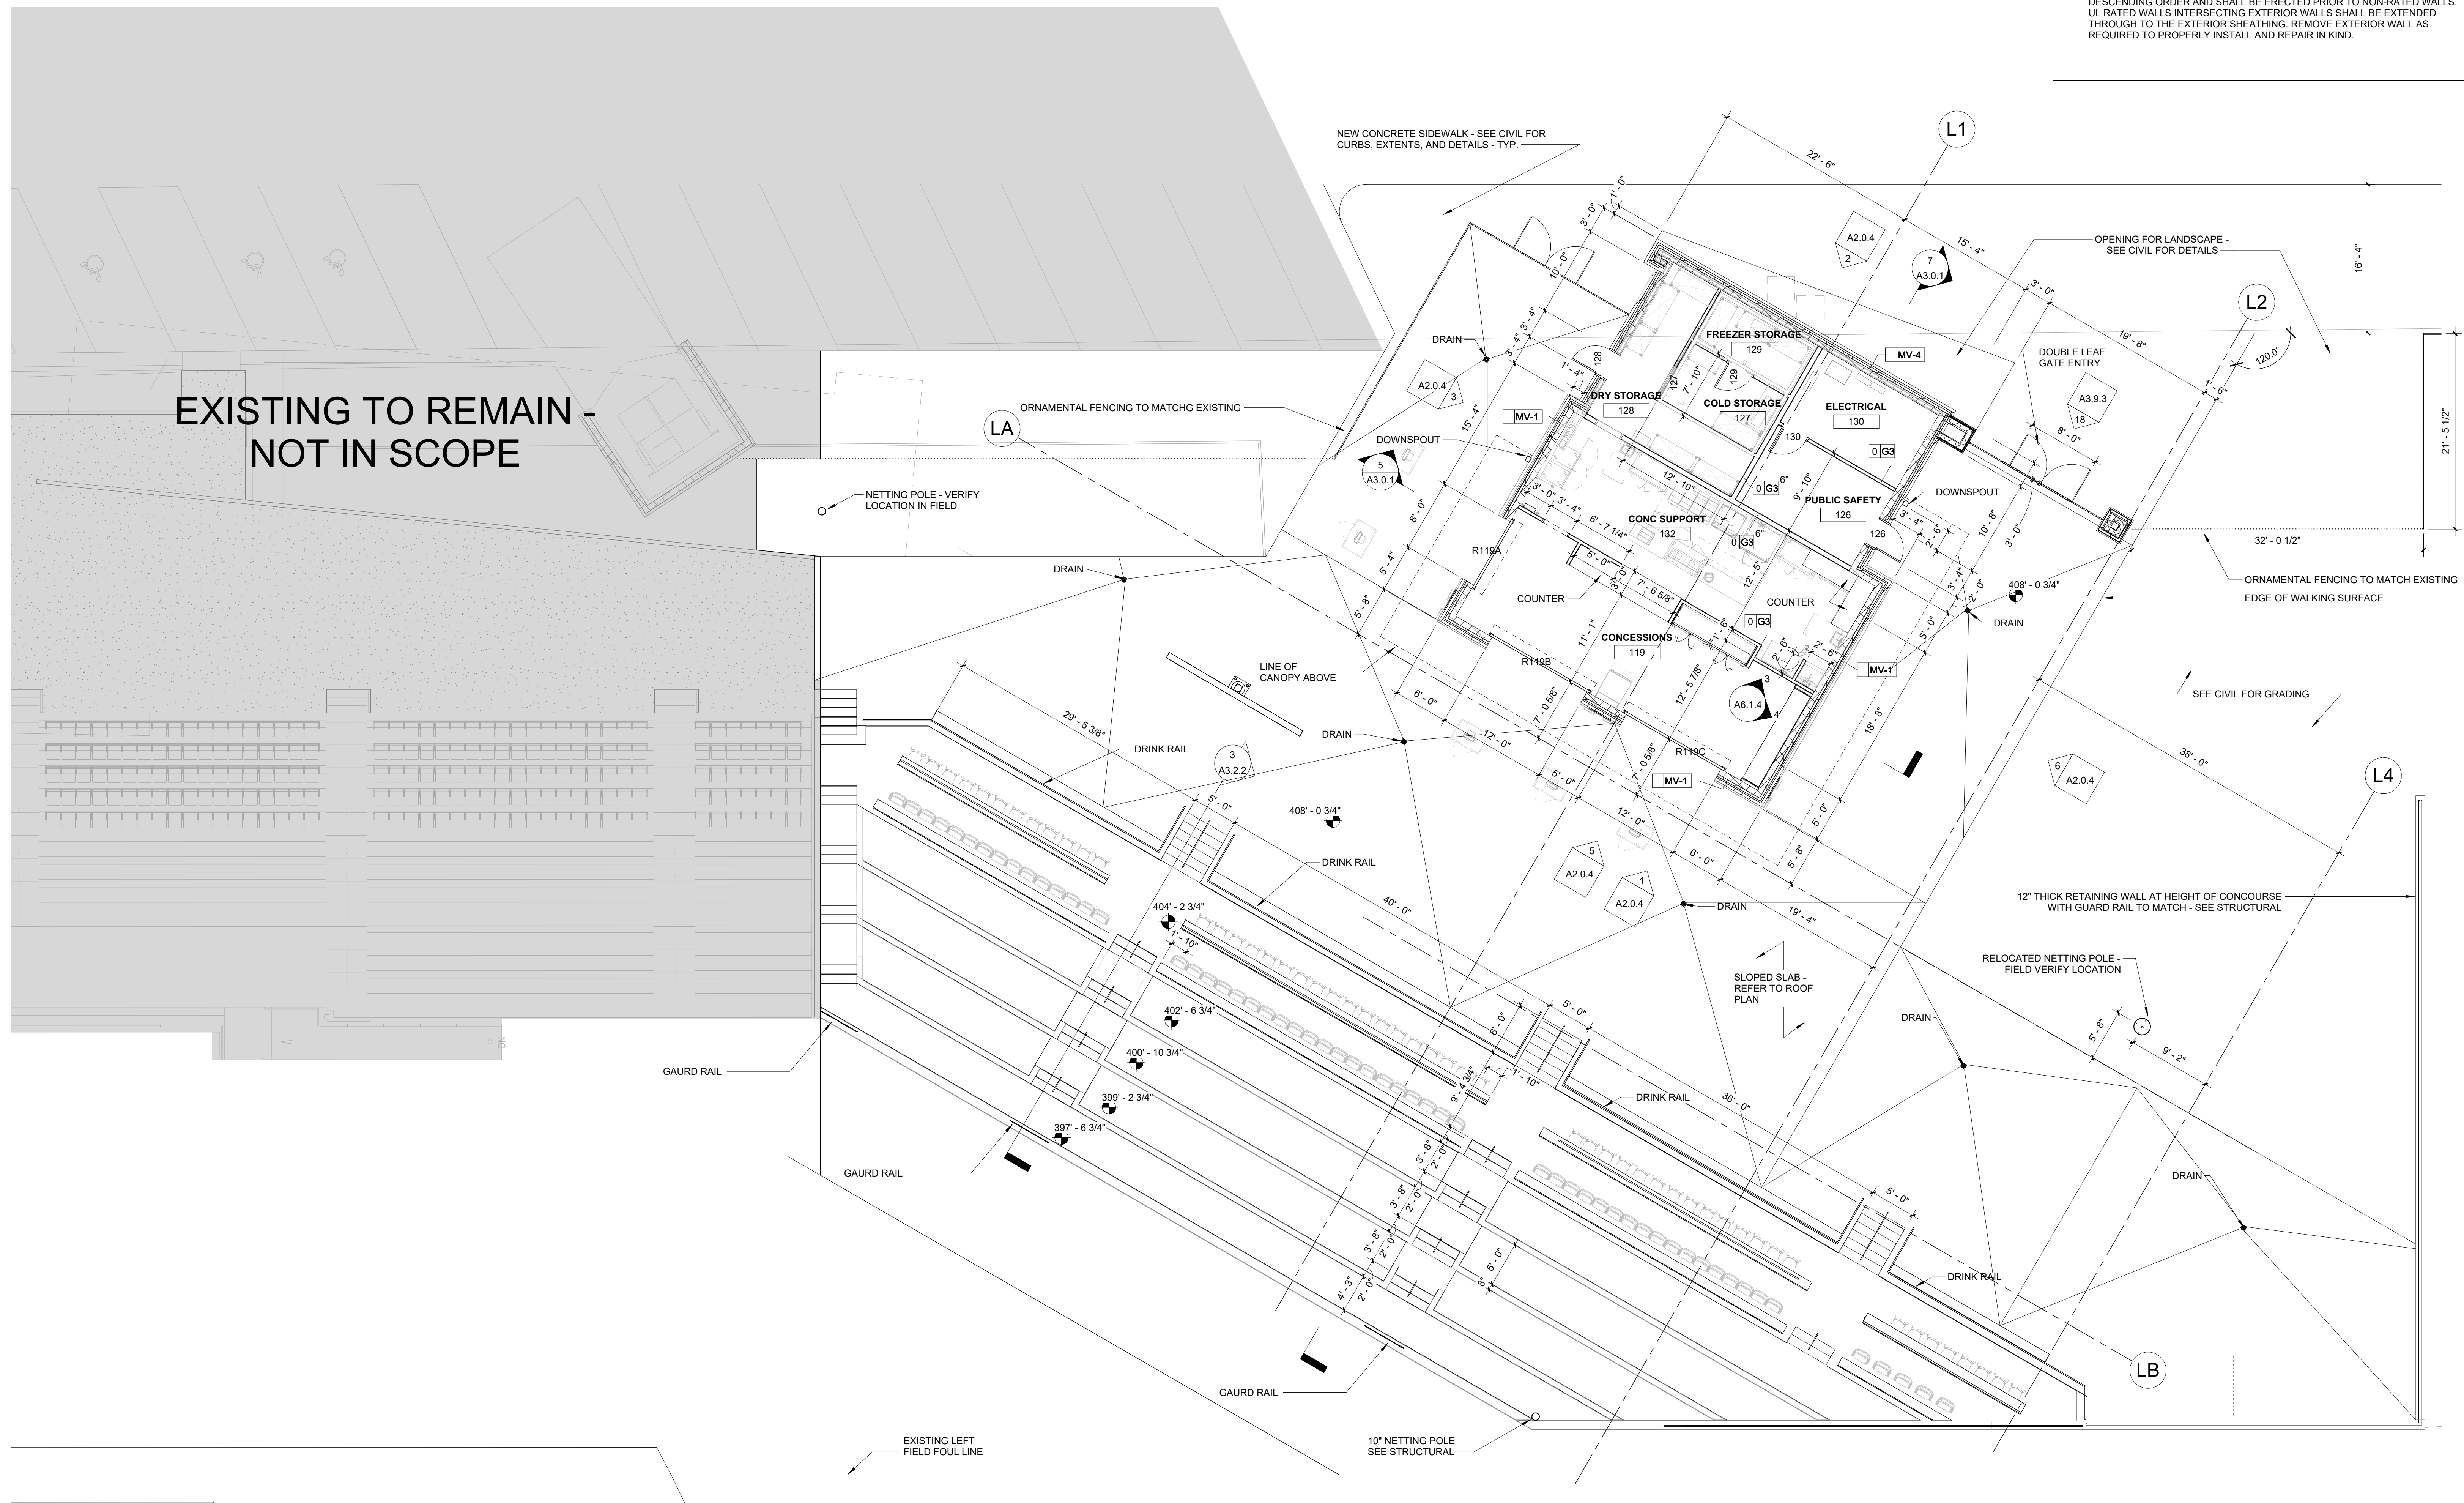

**EXISTING TO REMAIN -  
NOT IN SCOPE**

SCO PROJECT NO. 22-24384-01A  
NC STATE PROJ. NO. 202120015

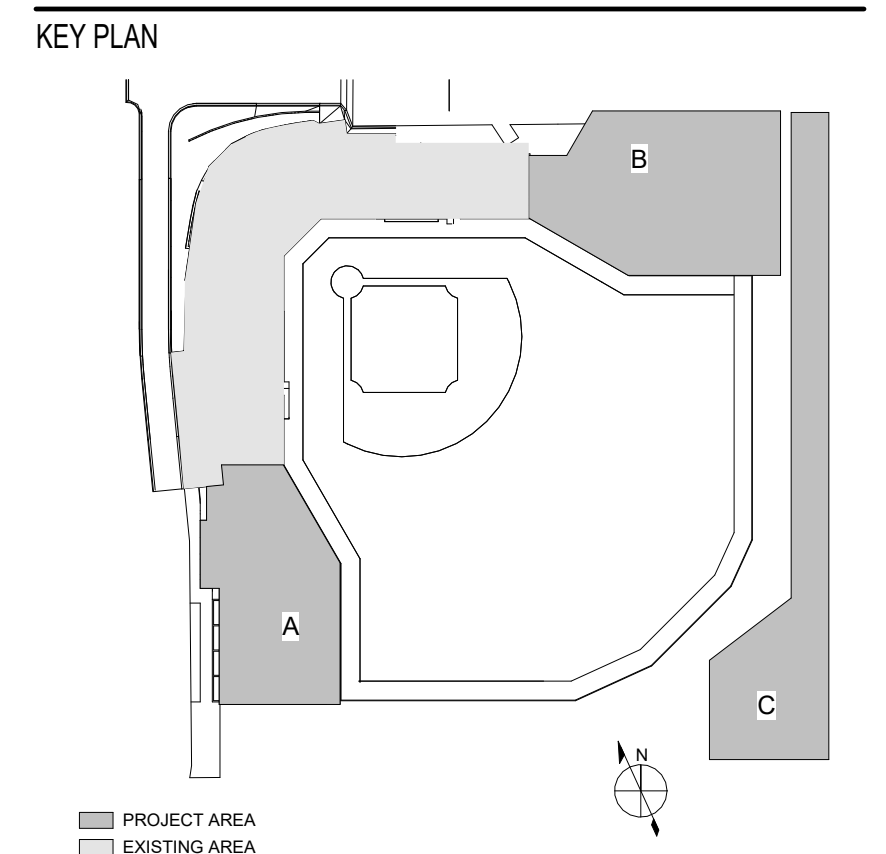

PRINCIPAL  
WILLIAM MCCULLOUGH  
PROJECT MANAGER  
GEORGE BUSHEY

EWINGCOLE INC.  
52711  
RALEIGH, NC

JACON C. KOHLHO  
11036  
CHARLOTTE, NC  
2/9/2024

REVISIONS

NO.	BY	DESCRIPTION	DATE
EC		PACKAGE A - LEFT & RIGHT FIELD ADDITIONS	01/31/2024

**NC STATE UNIVERSITY**  
DOAK FIELD ENHANCEMENT  
1081 Varsity Dr  
Raleigh, NC 27606

DRAWN BY: Author DATE: 01/29/2024  
PROJECT NO: 20220400 SCALE: 1/8" = 1'-0"  
DRAWING NAME: LEVEL 2 LEFT FIELD FLOOR PLAN


FLOOR/SECTION PHASE: FD2 DRAWING NO: A1.2.2B

1 L2 - SECOND FLOOR PLAN - CONCOURSE / LEFT FIELD  
SCALE: 1/8" = 1'-0"




SCO PROJECT NO. 22-24384-01A  
NC STATE PROJ. NO. 202120015

KEY PLAN

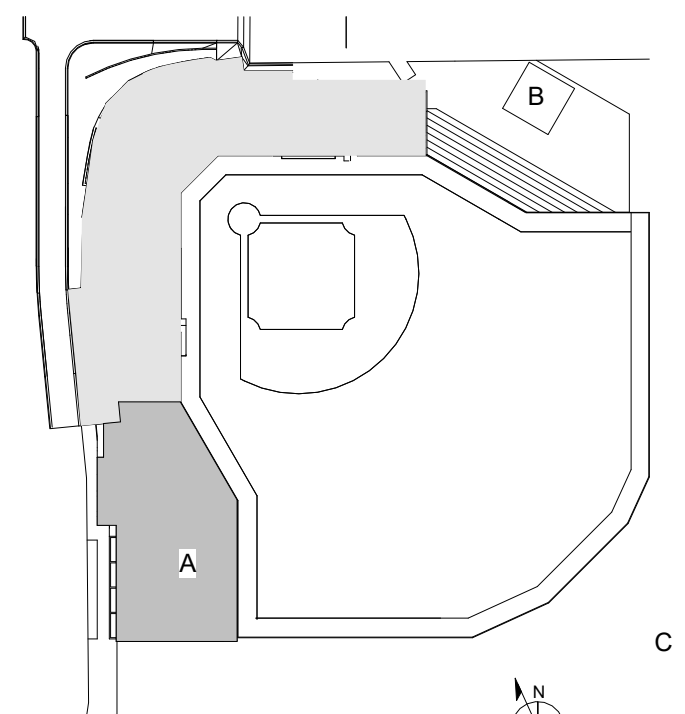

PROJECT AREA  
EXISTING AREA

PRINCIPAL  
WILLIAM MCCULLOUGH  
PROJECT MANAGER  
GEORGE BUSHEY

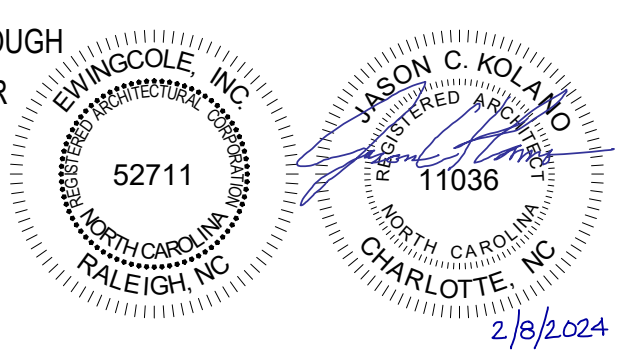

REVISIONS

NO.	BY	DESCRIPTION	DATE
1	EC	PACKAGE A - LEFT & RIGHT FIELD ADDITIONS	01/29/2024

**NC STATE UNIVERSITY**

**DOAK FIELD ENHANCEMENT**  
1081 Varsity Dr  
Raleigh, NC 27606

DRAWN BY CB, GW DATE 01/29/2024


PROJECT NO. 20220400 SCALE 1/8" = 1'-0"

DRAWING NAME

RIGHT FIELD ROOF PLAN

FLOOR/SECTION PHASE DRAWING NO.

**FD2 A1.2.3A**

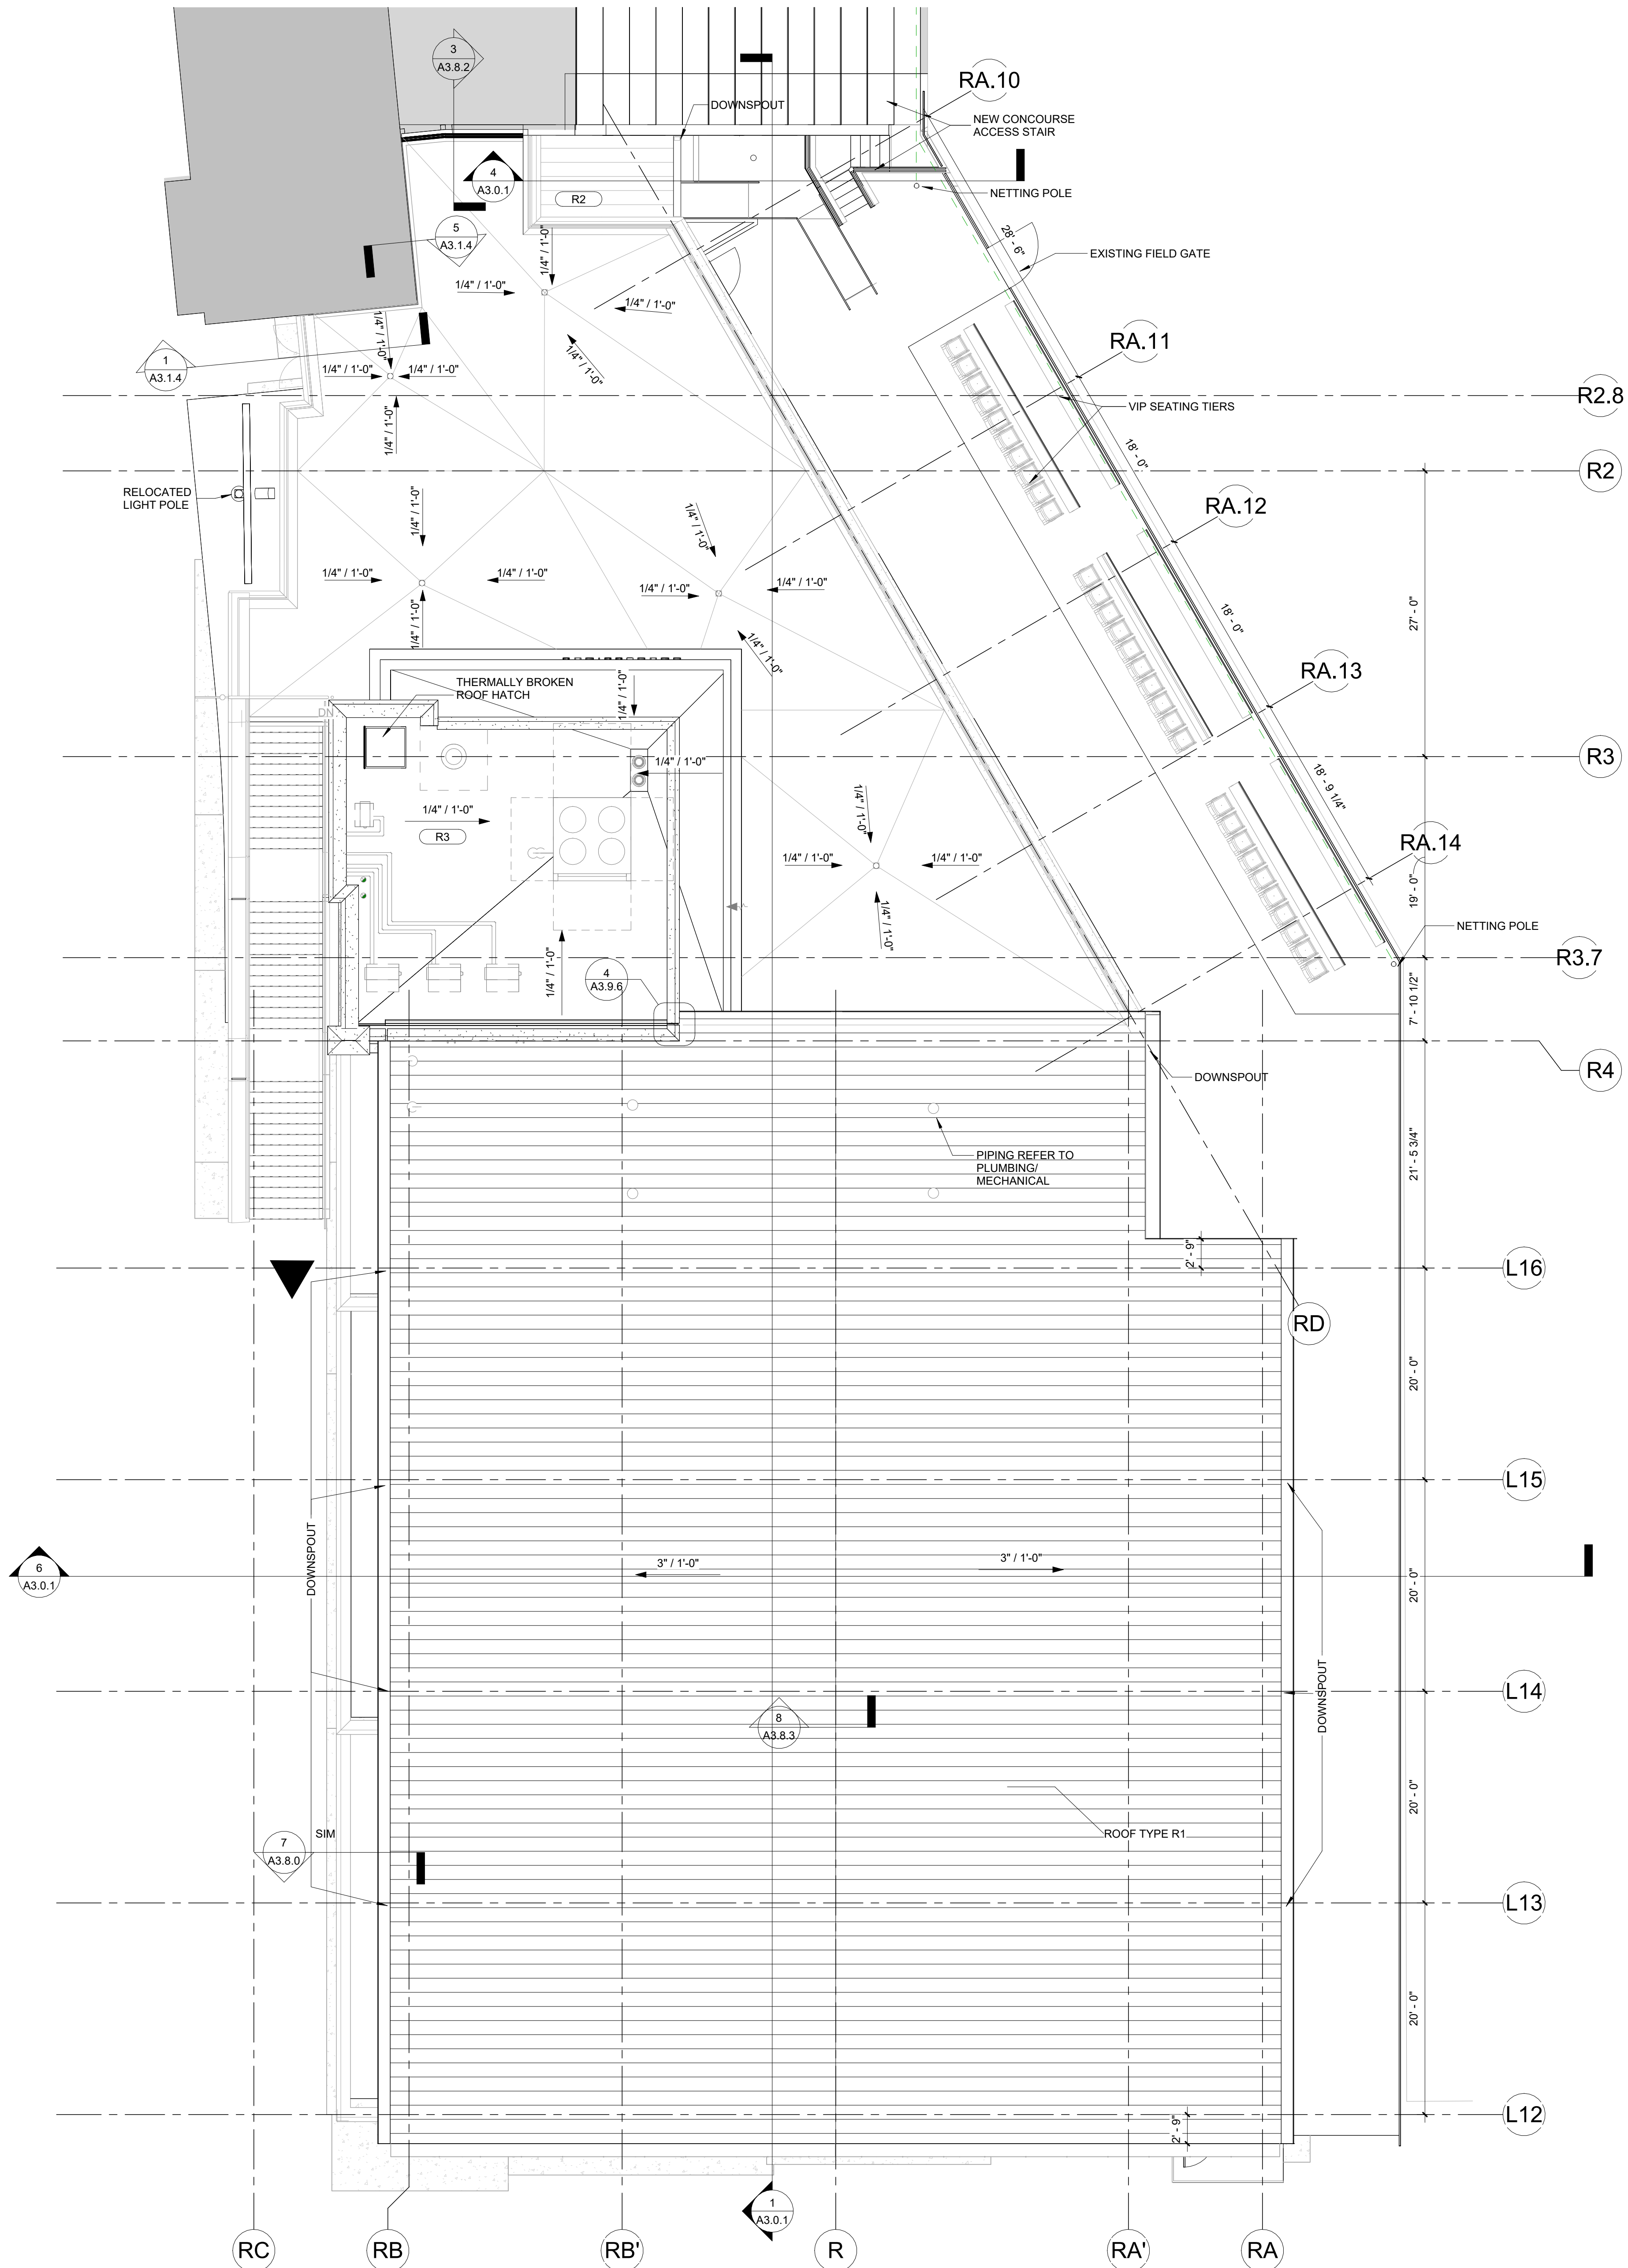


1 L3 - ROOF PLAN / MECH PENTHOUSE / RIGHT FIELD  
SCALE: 1/8" = 1'-0"




SCO PROJECT NO. 22-24384-01A  
NC STATE PROJ. NO. 202120015

KEY PLAN

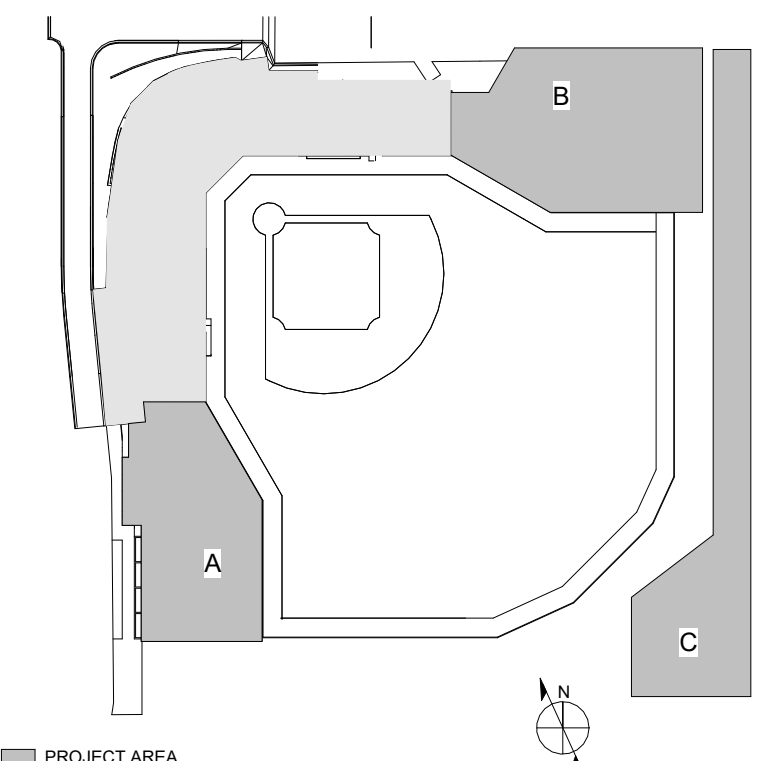

PRINCIPAL  
WILLIAM MCCULLOUGH  
PROJECT MANAGER  
GEORGE BUSHEY

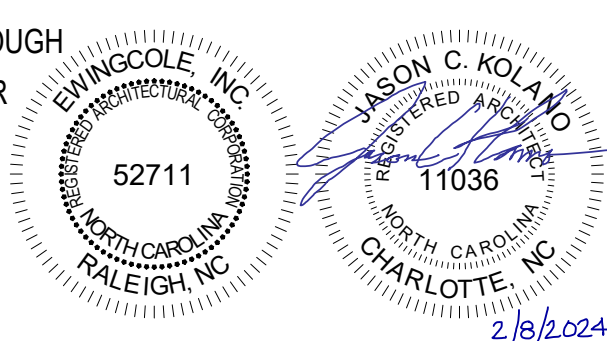

REVISIONS

NO.	DESCRIPTION	DATE
1	PACKAGE A - LEFT & RIGHT FIELD ADDITIONS	01/31/2024

**NC STATE UNIVERSITY**

**DOAK FIELD ENHANCEMENT**  
1081 Varsity Dr  
Raleigh, NC 27606


DRAWN BY: AC, CB, GW DATE: 01/29/2024

PROJECT NO. 20220400 SCALE: 1/8" = 1'-0"

DRAWING NAME: LEFT FIELD ROOF PLAN

FLOOR/SECTION PHASE: DRAWING NO.

**FD2 A1.2.3B**

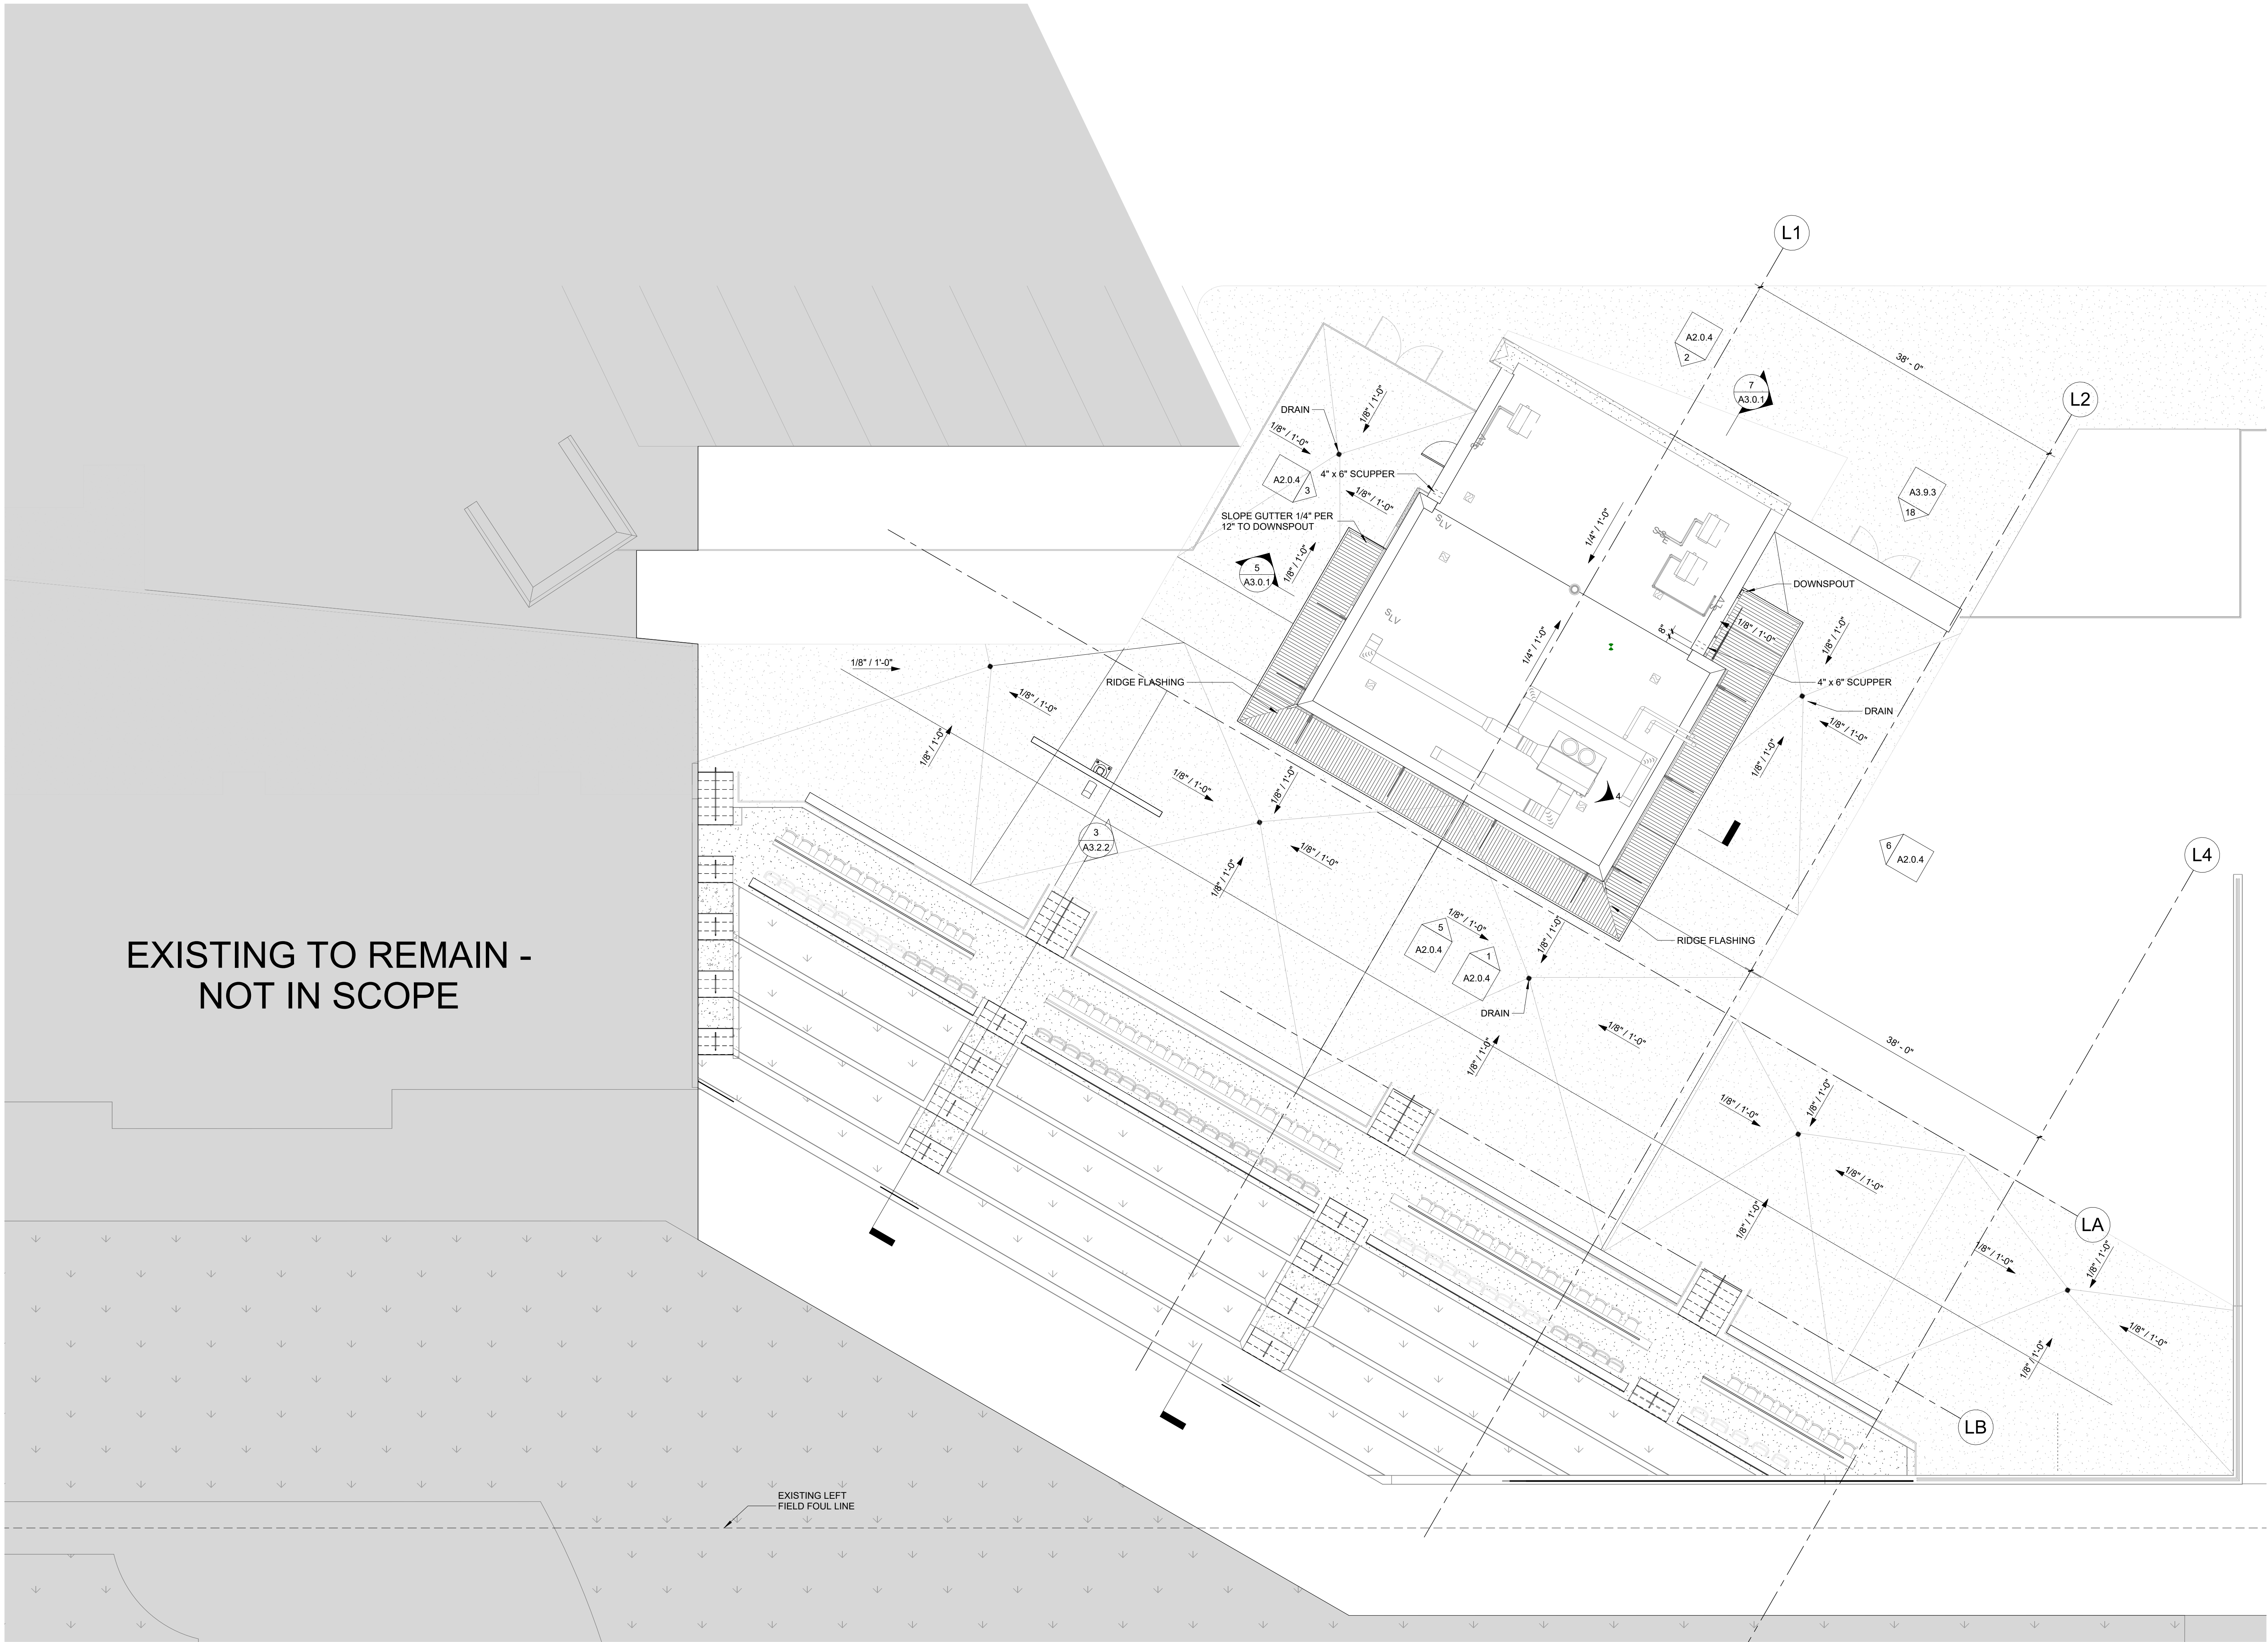

EXISTING TO REMAIN -  
NOT IN SCOPE


1 L3 - ROOF PLAN / LEFT FIELD  
SCALE: 1/8" = 1'-0"

2/8/2024 5:31:35 PM A:\desk Draw\20220400 - NC State NC State Doak Baseball Stadium\20220400 DOAK FIELD






SCO PROJECT NO. 22-24384-01A  
NC STATE PROJ. NO. 202120015

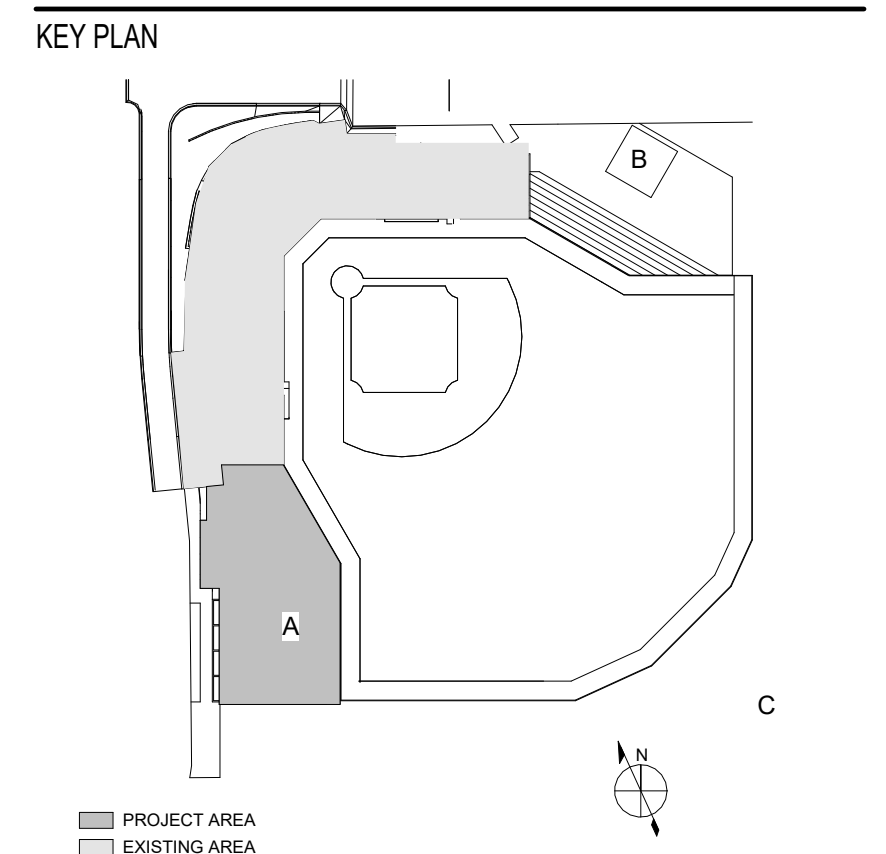

PRINCIPAL  
WILLIAM MCCULLOUGH  
PROJECT MANAGER  
GEORGE BUSHEY

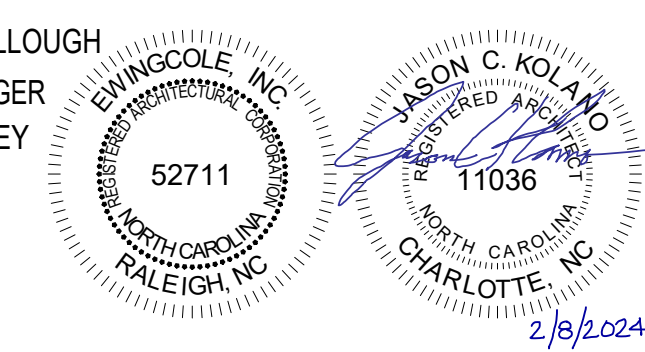

REVISIONS		
NO.	BY	DATE
EC	PACKAGE A - LEFT & RIGHT FIELD ADDITIONS	01/31/2024

**NC STATE UNIVERSITY**  
DOAK FIELD ENHANCEMENT  
1081 Varsity Dr  
Raleigh, NC 27606

DRAWN BY SH, CB DATE 01/29/2024  
PROJECT NO. 20220400 SCALE 1/8" = 1'-0"  
DRAWING NAME  
RCP LEVEL 1 RIGHT FIELD

FLOOR/SECTION PHASE DRAWING NO.

**FD2 A13.1A**

**CEILING TYPE LEGEND**


- ALL CEILINGS ACOUSTICAL CEILING TILE AT 9'-0" UNO.
- ALL OTHER CEILING LABELED AS FOLLOWS:
  - A1 8'-6"
- ALL CEILING GRIDS SHALL BE CENTERED ON ROOM/SPACE UNO.
- ALL FIXTRS, DIFFUSERS, GRILLS, SPRINKLER HEADS, SPEAKERS OR OTHER DEVICES SHALL BE LOCATED IN THE CENTER OF A CEILING TILE OR THE CENTER OF A PANEL INSCRIBED ON A TILE, UNO.
- CENTER ALL INDUSTRIAL PENDANT FIXTURES IN ROOM UNO.
- COORDINATE PROJECTOR LOCATIONS WITH FINAL PROJECTOR MANUFACTURER.

- GWB or PLASTER CEILING or SOFFIT
- 2'-0" x 2'-0" ACT CLG. TYPE A
- WOOD CEILING SYSTEM
- RETURN AIR SLOT, 2" UNO
- SHOWER CURTAIN TRACK SYSTEM
- 2'-0" x 2'-0" RECESSED
- 2'-0" x 4'-0" RECESSED
- 1'-0" x 4'-0" RECESSED
- EXT WALL MTD LIGHT
- INDUSTRIAL SURFACE MTD
- RECESSED DOWNLIGHT
- RECESSED WALL WASHER
- CEILING MTD EXIT LIGHT, UNO
- SMOKE DETECTOR
- OCCUPANCY SENSOR
- CEILING MTD SPEAKER
- CEILING MTD PHOTOCCELL
- CEILING MTD SECURITY CAMERA
- DIFFUSER - SEE HVAC DWGS
- LINEAR DIFFUSER
- RETURN/EXHAUST GRILLE
- CEILING ACCESS PANEL
- STD SPRINKLER HEADS
- DRY SPRINKLER HEADS
- UPRIGHT SPRINKLER HEADS
- CONCEALED SPRINKLER HEADS
- CEILING MTD SPEAKER / STROBE
- CEILING MTD SPEAKER
- CEILING MTD STROBE

SEE ELEC DWGS FOR FIXTURE SPECIFICS

SEE HVAC DWGS FOR EQUIPMENT SPECIFICS

SEE FIRE PROTECTION DWGS FOR EQUIPMENT SPECIFICS

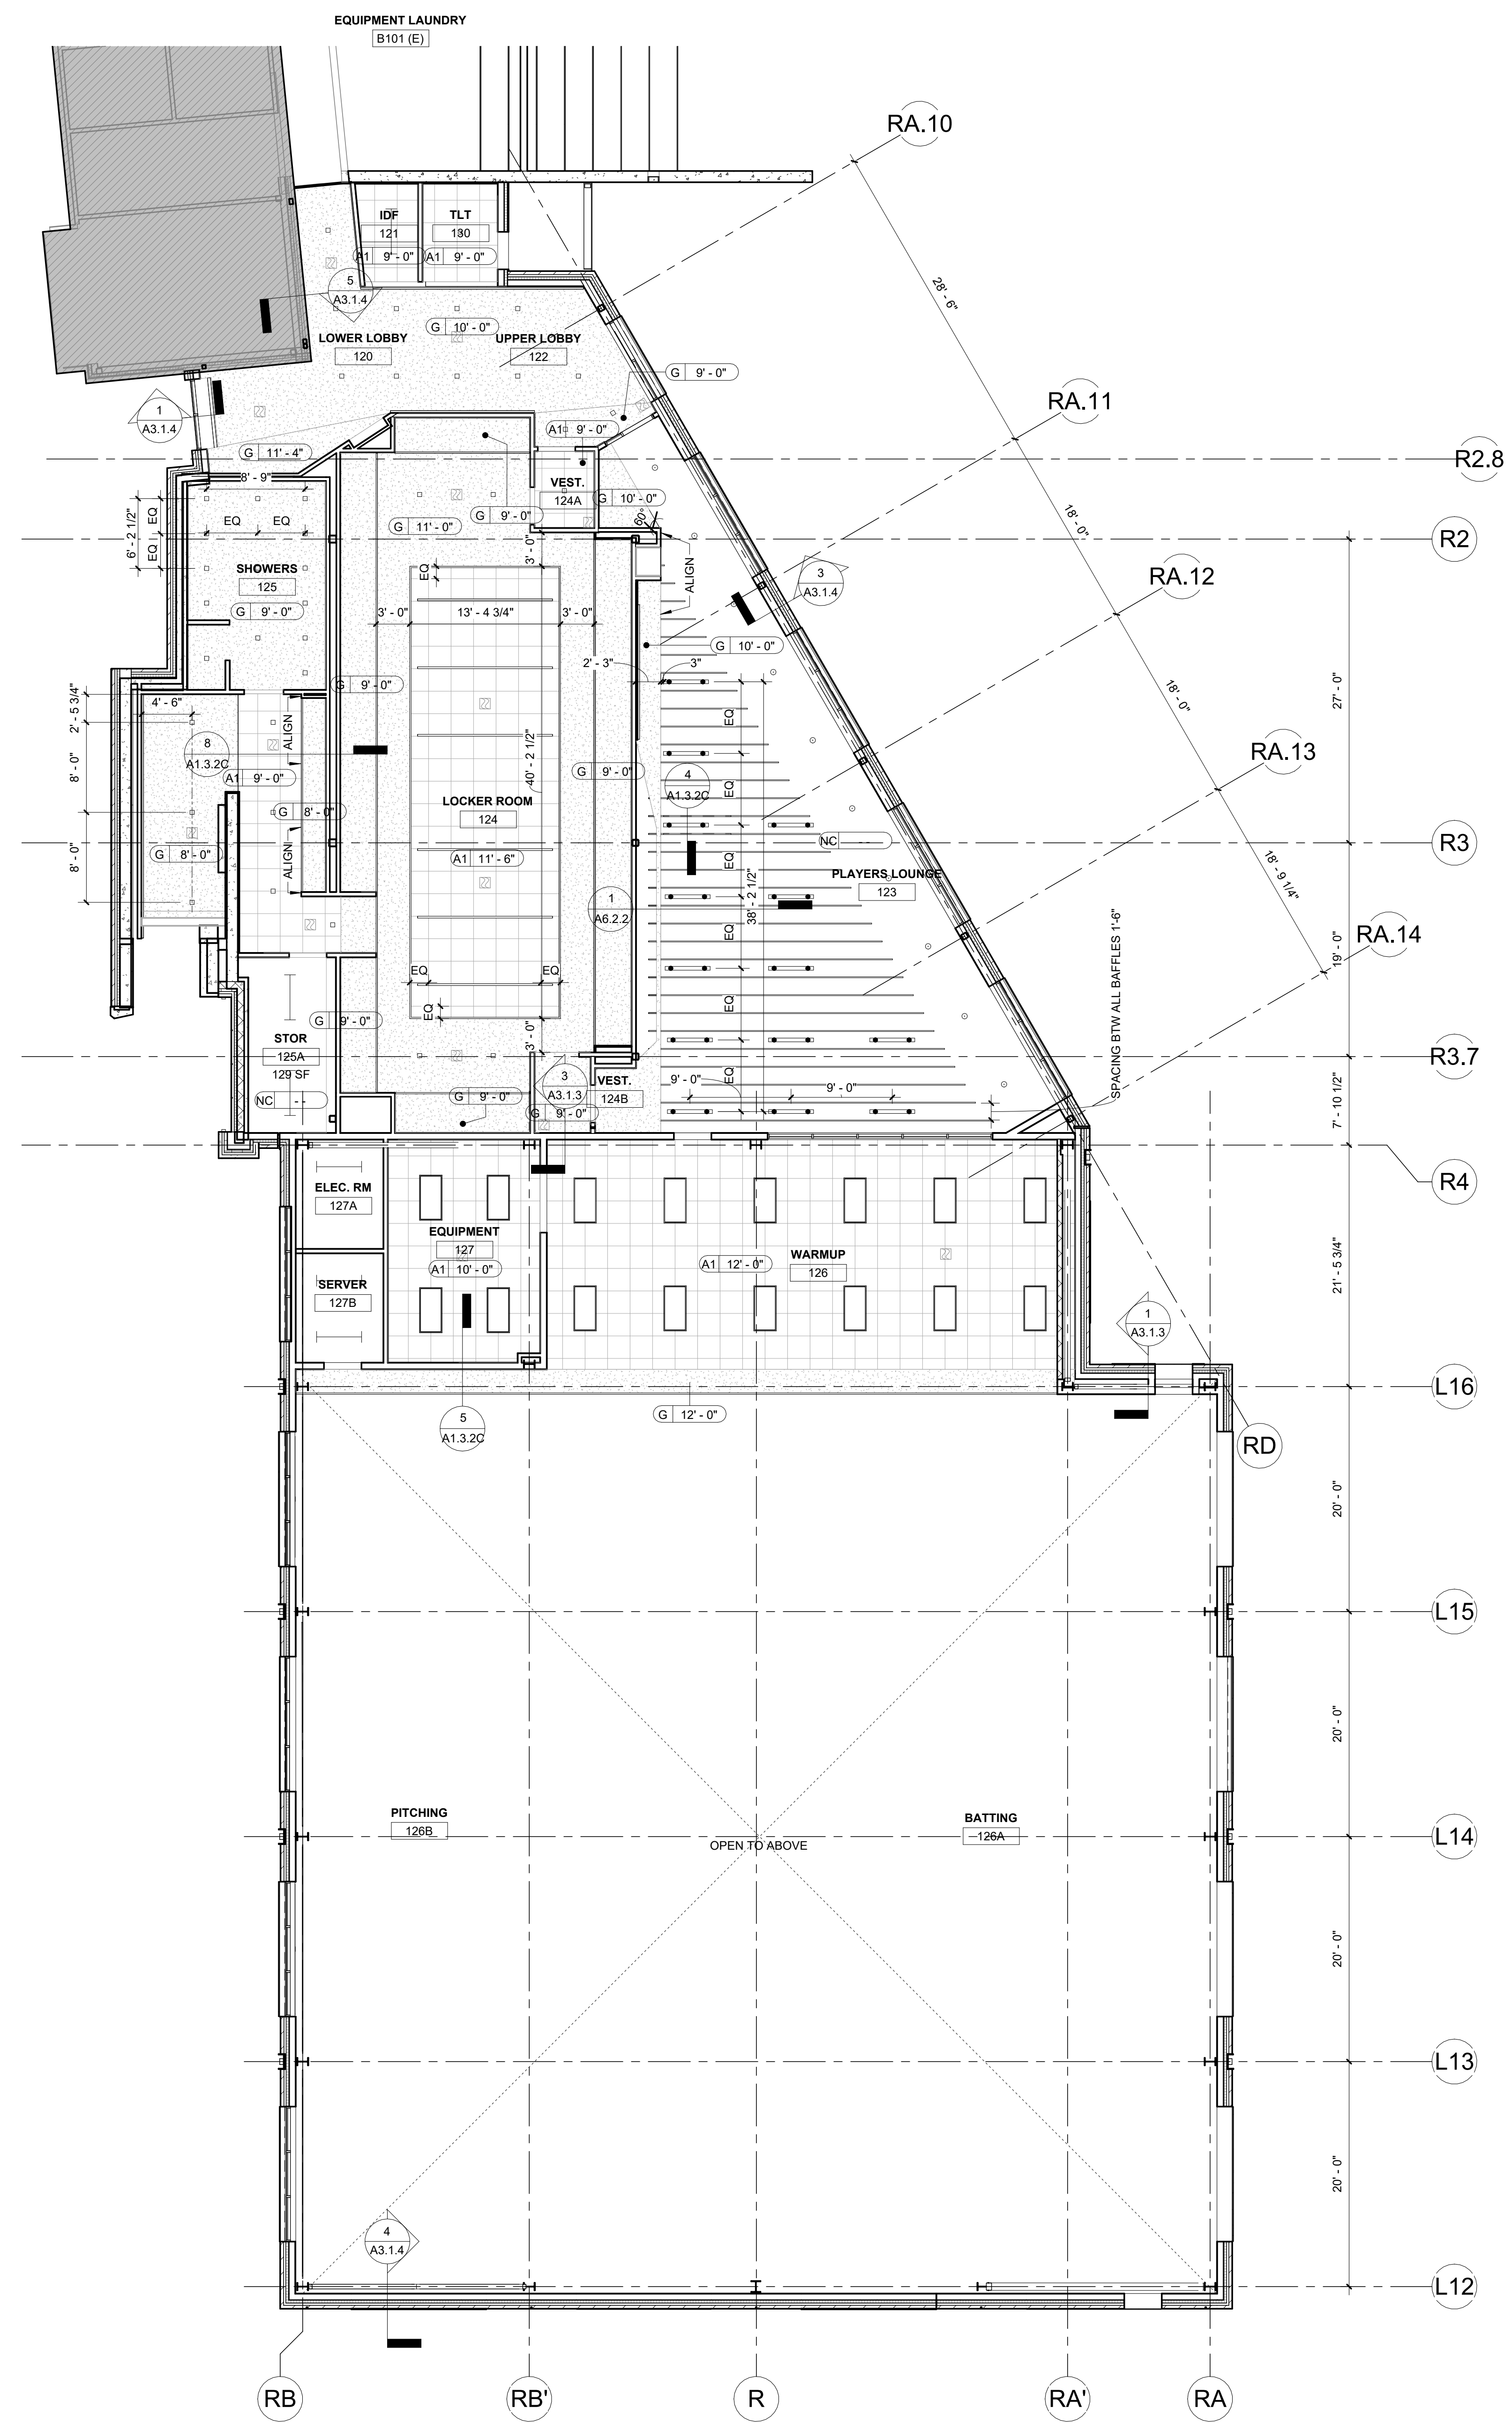


1 LEVEL 1 RIGHT FIELD REFLECTED CEILING PLAN  
SCALE: 1/8" = 1'-0"

2/28/2024 5:31:40 PM Autodesk Docs://20220400 - NC State-NC State Doak Baseball Stadium 20220400 DOAK FIELD



SCO PROJECT NO. 22-24384-01A  
NC STATE PROJ. NO. 202120015

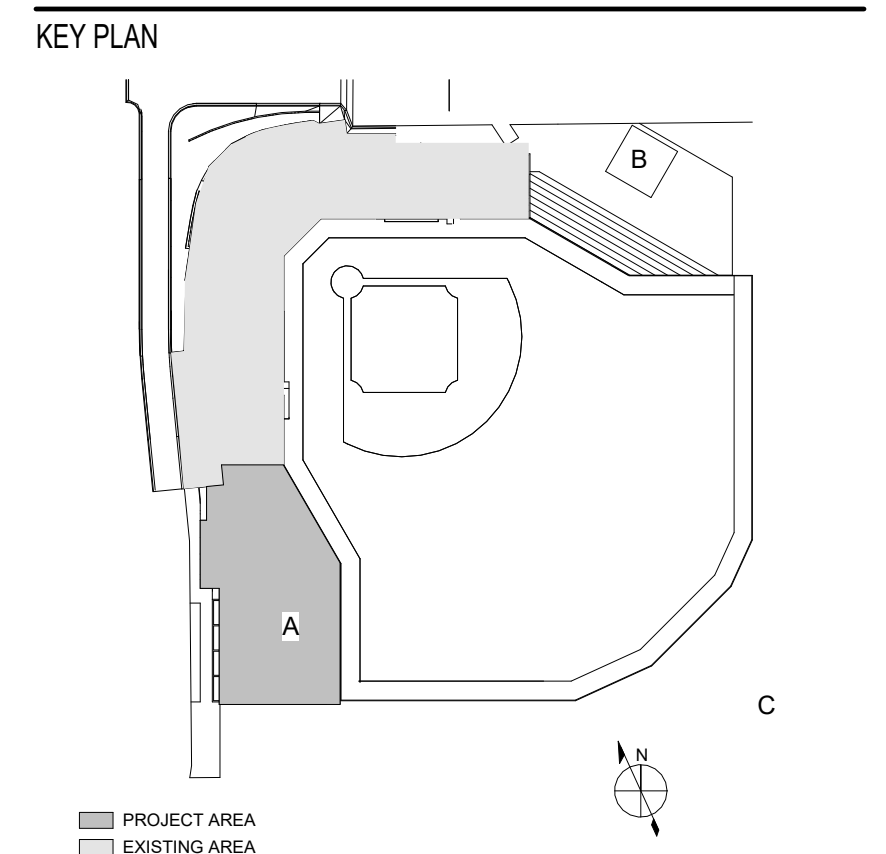

PRINCIPAL  
WILLIAM MCCULLOUGH  
PROJECT MANAGER  
GEORGE BUSHEY

EWINGCOLE INC.  
52711  
RALEIGH, NC

JASON C. KOHLER  
11036  
CHARLOTTE, NC

2/19/2024

REVISIONS		
NO.	BY	DESCRIPTION

**NC STATE UNIVERSITY**  
DOAK FIELD ENHANCEMENT  
1081 Varsity Dr  
Raleigh, NC 27606

DRAWN BY SH, CB DATE 01/29/2024

PROJECT NO. 20220400 SCALE 1/8" = 1'-0"

DRAWING NAME

RCP LEVEL 2 RIGHT FIELD

FLOOR/SECTION PHASE DRAWING NO.

**FD2 A1.3.2A**

**CEILING TYPE LEGEND**

1. ALL CEILINGS ACOUSTICAL CEILING TILE AT 9'-0" UNO.

2. ALL OTHER CEILING LABELED AS FOLLOWS:

- A1 8'-6"
- CEILING TYPE ↑ CEILING HEIGHT
- A ACOUSTICAL CEILING TILE
- EP EXISTING PLASTER, TO BE PTD
- G GWB, PAINTED
- NC NO CEILING
- P PLASTER
- W WOOD

3. ALL CEILING GRIDS SHALL BE CENTERED ON ROOM/SPACE UNO.

4. ALL FIXTR'S, DIFFUSERS, GRILLS, SPRINKLER HEADS, SPEAKERS OR OTHER DEVICES SHALL BE LOCATED IN THE CENTER OF A CEILING TILE OR THE CENTER OF A PANEL INSCRIBED ON A TILE, UNO.

5. CENTER ALL INDUSTRIAL PENDANT FIXTURES IN ROOM UNO.


6. COORDINATE PROJECTOR LOCATIONS WITH FINAL PROJECTOR MANUFACTURER.

- GWB or PLASTER CEILING or SOFFIT
- 2'-0" x 2'-0" ACT CLG. TYPE A
- WOOD CEILING SYSTEM
- RETURN AIR SLOT, 2" UNO
- SHOWER CURTAIN TRACK SYSTEM

- 2'-0" x 2'-0" RECESSED
- 2'-0" x 4'-0" RECESSED
- 1'-0" x 4'-0" RECESSED
- EXT WALL MTD LIGHT
- INDUSTRIAL SURFACE MTD
- RECESSED DOWNLIGHT
- RECESSED WALL WASHER
- CEILING MTD EXIT LIGHT, UNO

- SMOKE DETECTOR
- OCCUPANCY SENSOR
- CEILING MTD SPEAKER
- CEILING MTD PHOTOCELL
- CEILING MTD SECURITY CAMERA
- DIFFUSER - SEE HVAC DWGS
- LINEAR DIFFUSER
- RETURN/EXHAUST GRILLE
- CEILING ACCESS PANEL

- STD SPRINKLER HEADS
- DRY SPRINKLER HEADS
- UPRIGHT SPRINKLER HEADS
- CONCEALED SPRINKLER HEADS
- CEILING MTD SPEAKER / STROBE
- CEILING MTD SPEAKER
- CEILING MTD STROBE

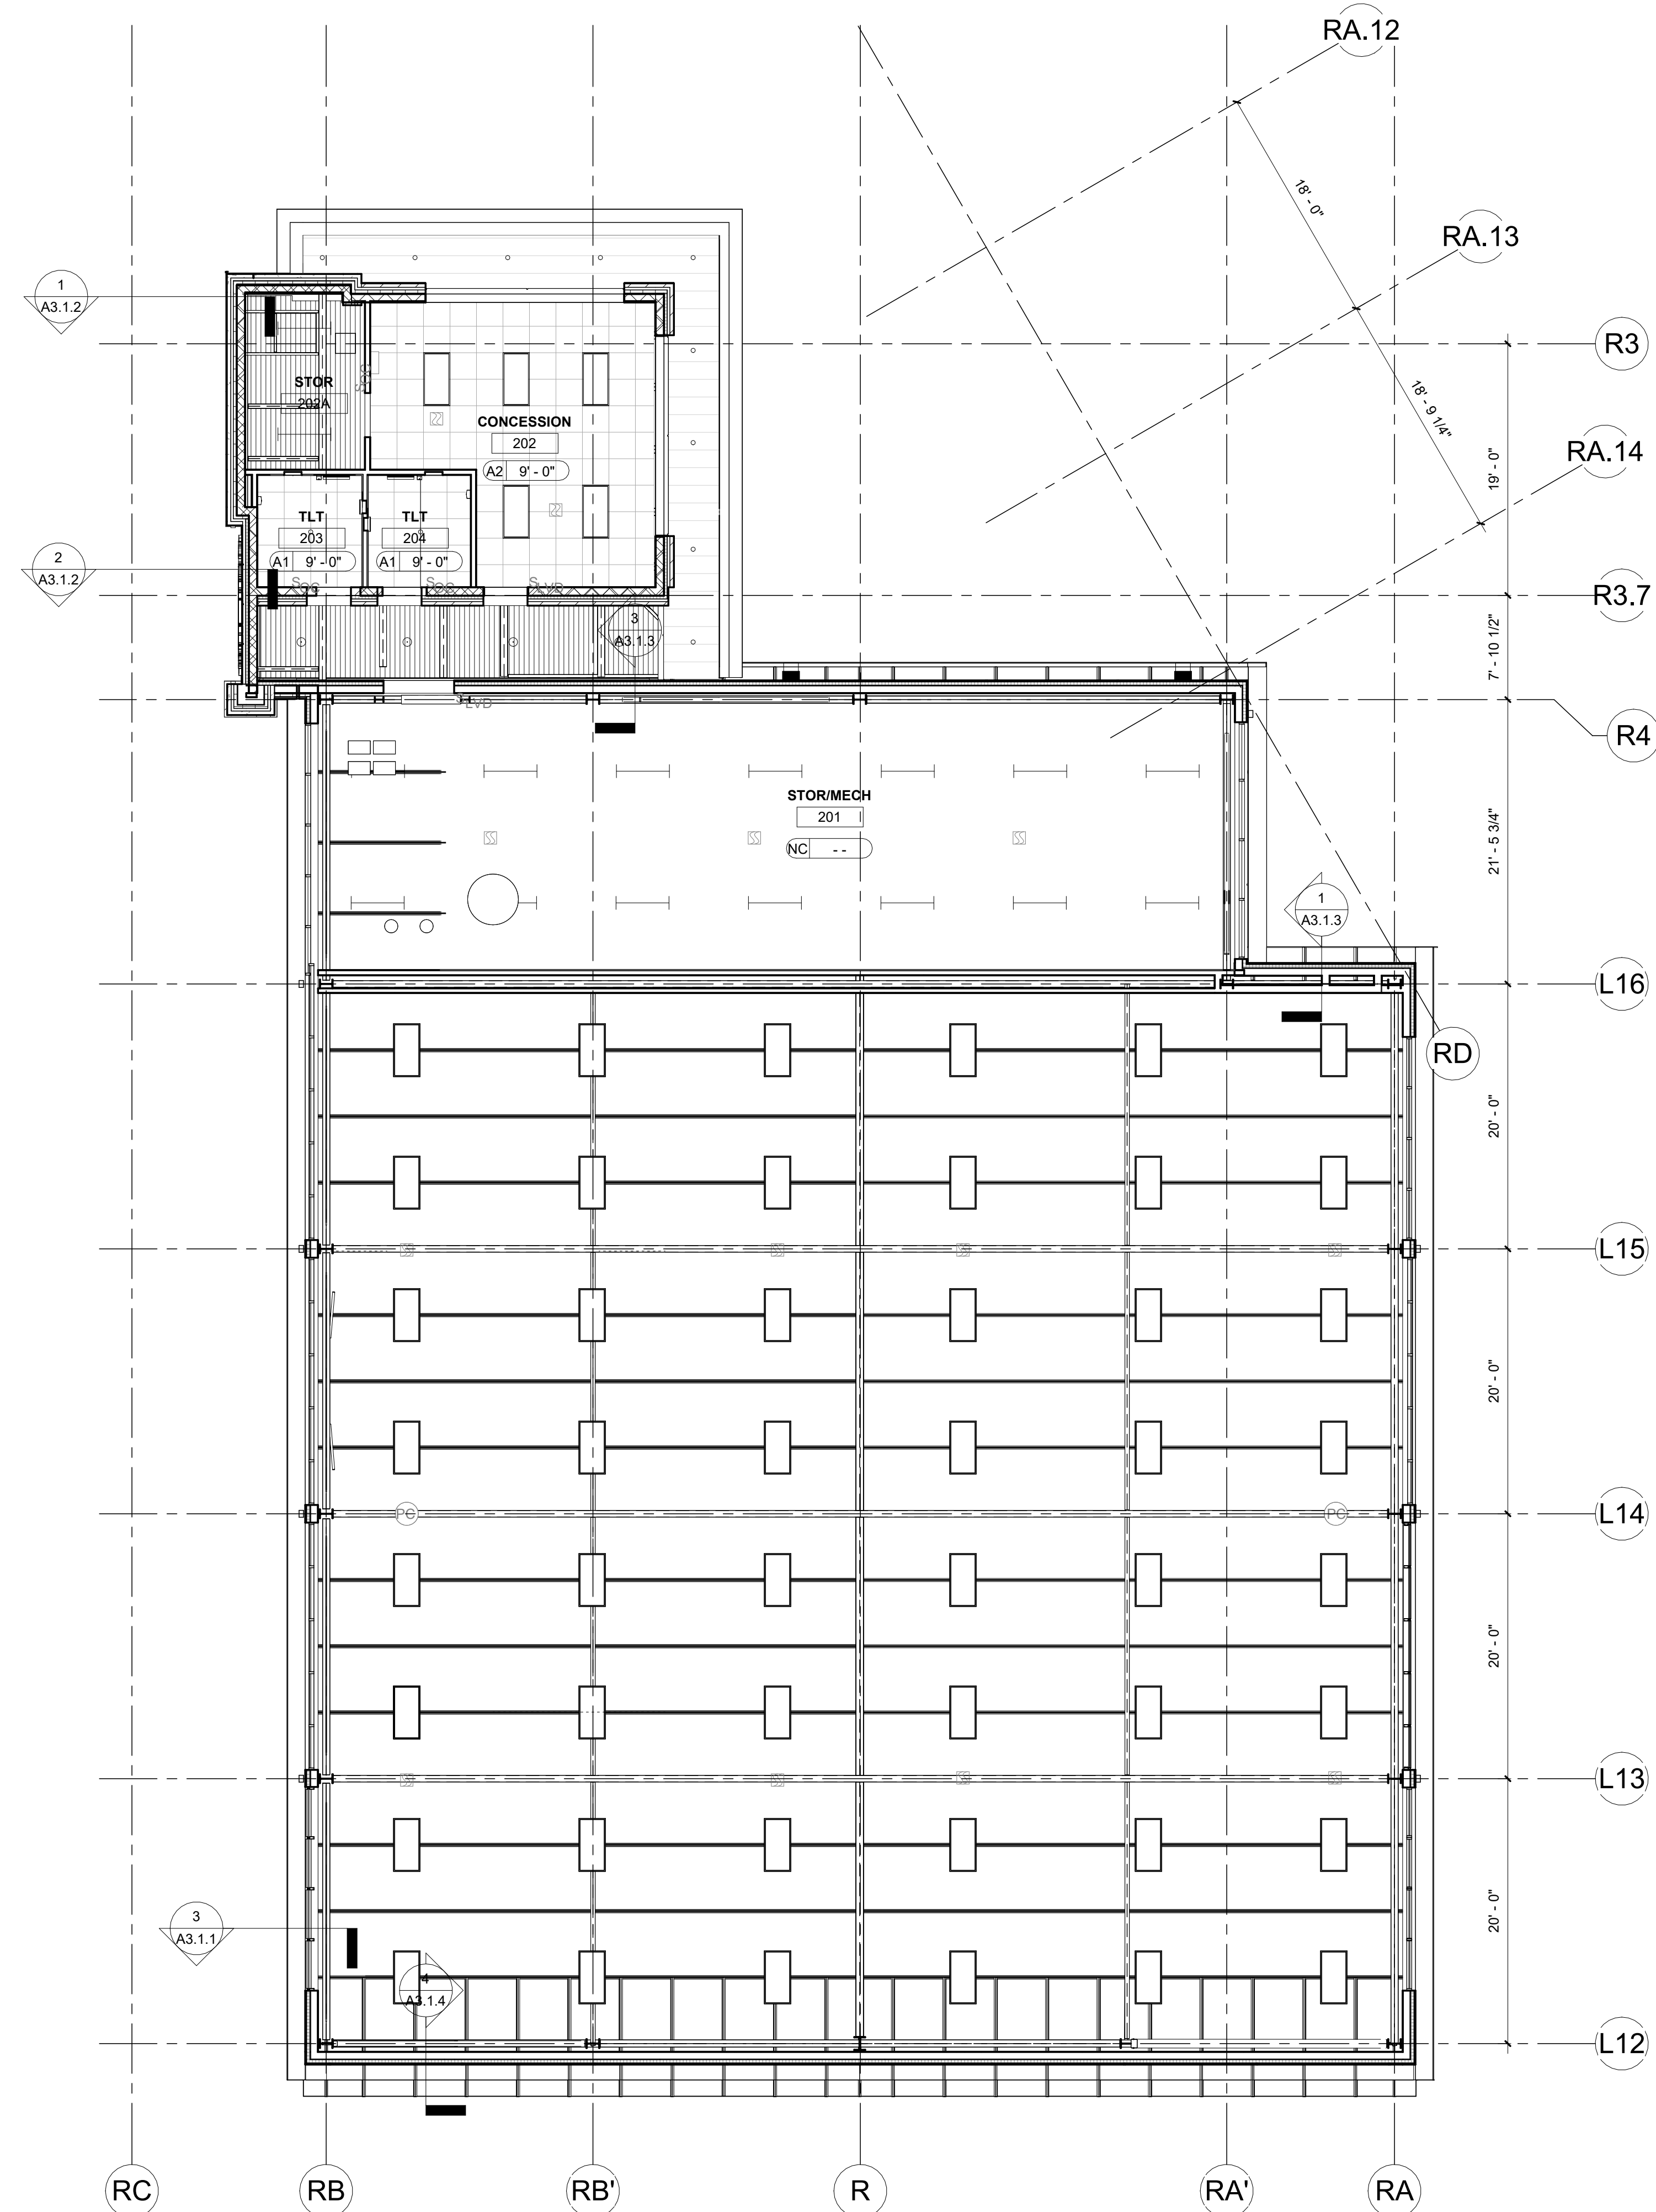


1 LEVEL 2 RIGHT FIELD REFLECTED CEILING PLAN  
SCALE: 1/8" = 1'-0"

2/29/2024 5:31:44 PM Autodesk Docs://20220400 - NC State - NC State Doak Baseball Stadium 20220400 DOAK FIELD




SCO PROJECT NO. 22-24384-01A  
NC STATE PROJ. NO. 202120015

KEY PLAN

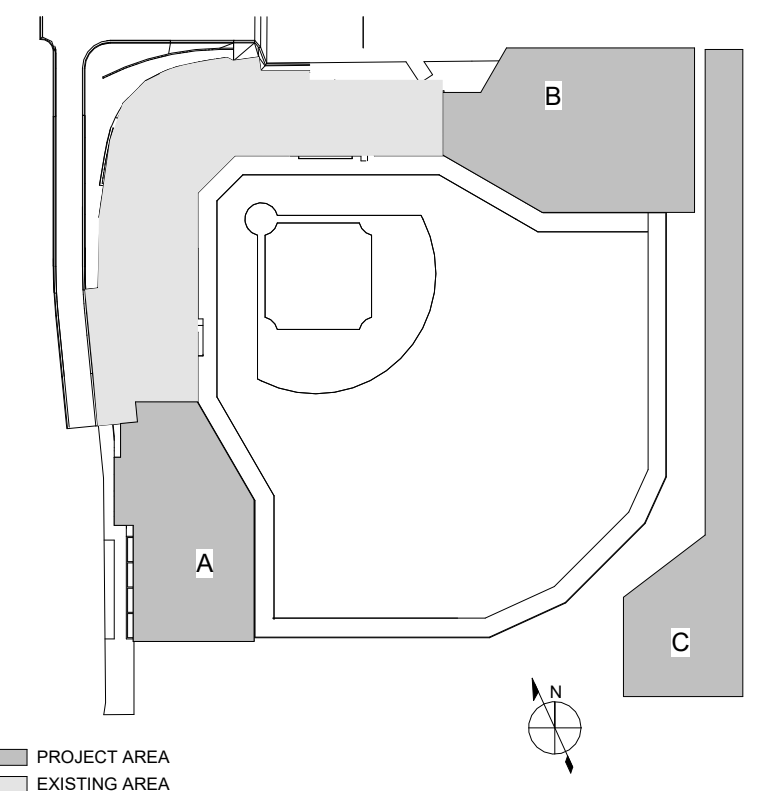

PRINCIPAL  
WILLIAM MCCULLOUGH  
PROJECT MANAGER  
GEORGE BUSHEY

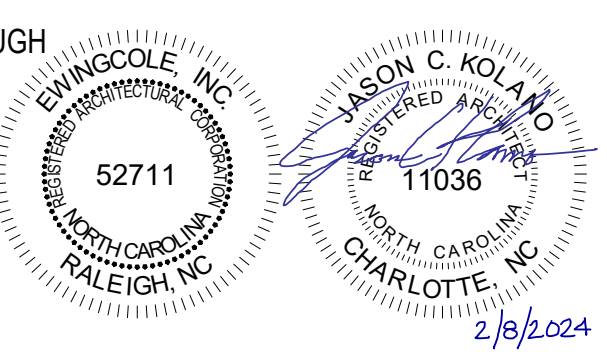

REVISIONS

NO.	BY	DESCRIPTION	DATE
1	EC	PACKAGE A - LEFT & RIGHT FIELD ADDITIONS	01/31/2024

**NC STATE UNIVERSITY**

**DOAK FIELD ENHANCEMENT**  
1081 Varsity Dr  
Raleigh, NC 27606

DRAWN BY: AC, CB, GW DATE: 01/29/2024

PROJECT NO. 20220400 SCALE: 1/8" = 1'-0"

DRAWING NAME: RCP LEVEL 2 LEFT FIELD

FLOOR/SECTION PHASE: DRAWING NO.

**FD2 A1.3.2B**

**CEILING TYPE LEGEND**

- ALL CEILING ACOUSTICAL CEILING TILE AT 8'-0" UNO.
- ALL OTHER CEILING LABELED AS FOLLOWS:
 


CEILING TYPE	CEILING HEIGHT
A	ACOUSTICAL CEILING TILE
EP	EXISTING PLASTER, TO BE PTD
G	GWB, PAINTED
NC	NO CEILING
P	PLASTER
W	WOOD
- ALL CEILING GRIDS SHALL BE CENTERED ON ROOMSPACE UNO.
- ALL FIXTURES, DIFFUSERS, GRILLS, SPRINKLER HEADS, SPEAKERS OR OTHER DEVICES SHALL BE LOCATED IN THE CENTER OF A CEILING TILE OR THE CENTER OF A PANEL, INSCRIBED ON A TILE, UNO.
- CENTER ALL INDUSTRIAL PENDANT FIXTURES IN ROOM UNO.
- COORDINATE PROJECTOR LOCATIONS WITH FINAL PROJECTOR MANUFACTURER.

- |  |                                  |
|--|----------------------------------|
|  | GWB or PLASTER CEILING or SOFFIT |
|  | 2'-0" x 2'-0" ACT CLG. TYPE A    |
|  | WOOD CEILING SYSTEM              |
|  | RETURN AIR SLOT, 2" UNO          |

- |  |                             |
|--|-----------------------------|
|  | 2'-0" x 2'-0" RECESSED      |
|  | 2'-0" x 4'-0" RECESSED      |
|  | 1'-0" x 4'-0" RECESSED      |
|  | EXT WALL MTD LIGHT          |
|  | INDUSTRIAL SURFACE MTD      |
|  | RECESSED DOWNLIGHT          |
|  | RECESSED WALL WASHER        |
|  | CEILING MTD EXIT LIGHT, UNO |


- |  |                               |
|--|-------------------------------|
|  | SMOKE DETECTOR                |
|  | OCCUPANCY SENSOR              |
|  | CEILING MTD SPEAKER           |
|  | CEILING MTD PHOTOCELL         |
|  | CEILING MTD SECURITY CAMERA   |
|  | DIFFUSER - REFER TO HVAC DWGS |
|  | LINEAR DIFFUSER               |
|  | RETURN/EXHAUST GRILLE         |
|  | CEILING ACCESS PANEL          |

- |  |                              |
|--|------------------------------|
|  | STD SPRINKLER HEADS          |
|  | DRY SPRINKLER HEADS          |
|  | UPRIGHT SPRINKLER HEADS      |
|  | CONCEALED SPRINKLER HEADS    |
|  | CEILING MTD SPEAKER / STROBE |
|  | CEILING MTD SPEAKER          |
|  | CEILING MTD STROBE           |

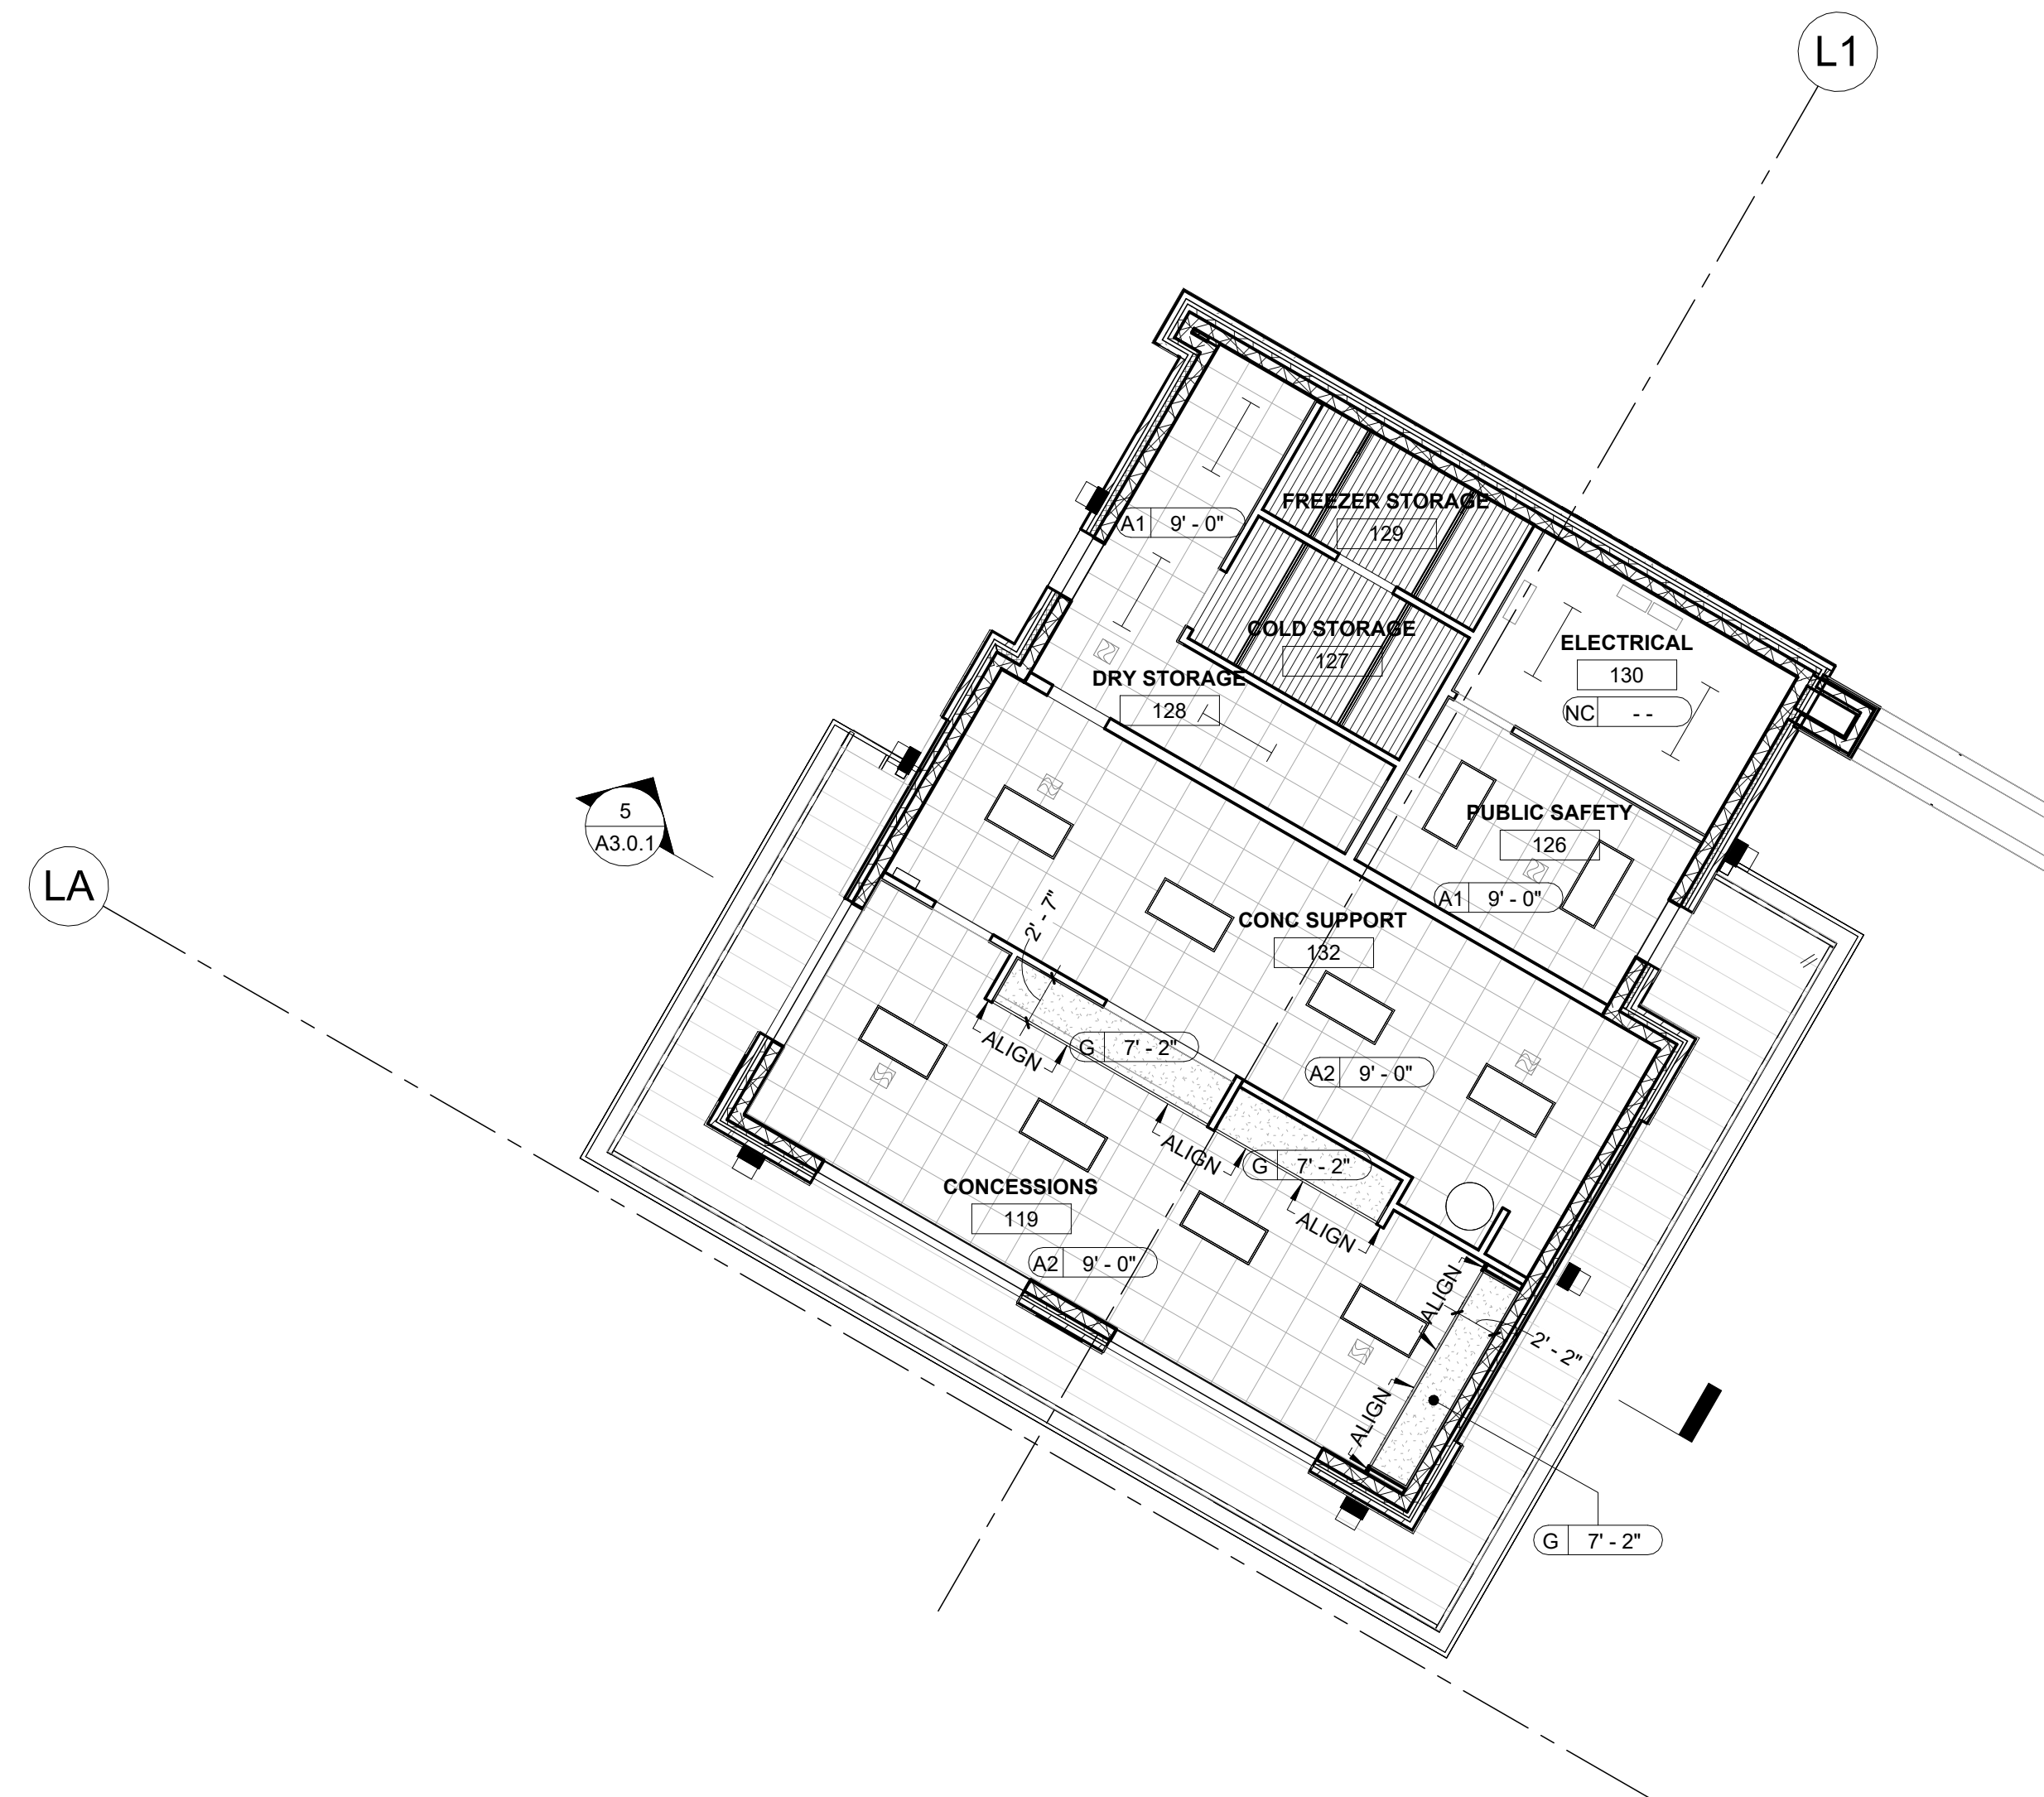




SCO PROJECT NO. 22-24384-01A  
NC STATE PROJ. NO. 202120015

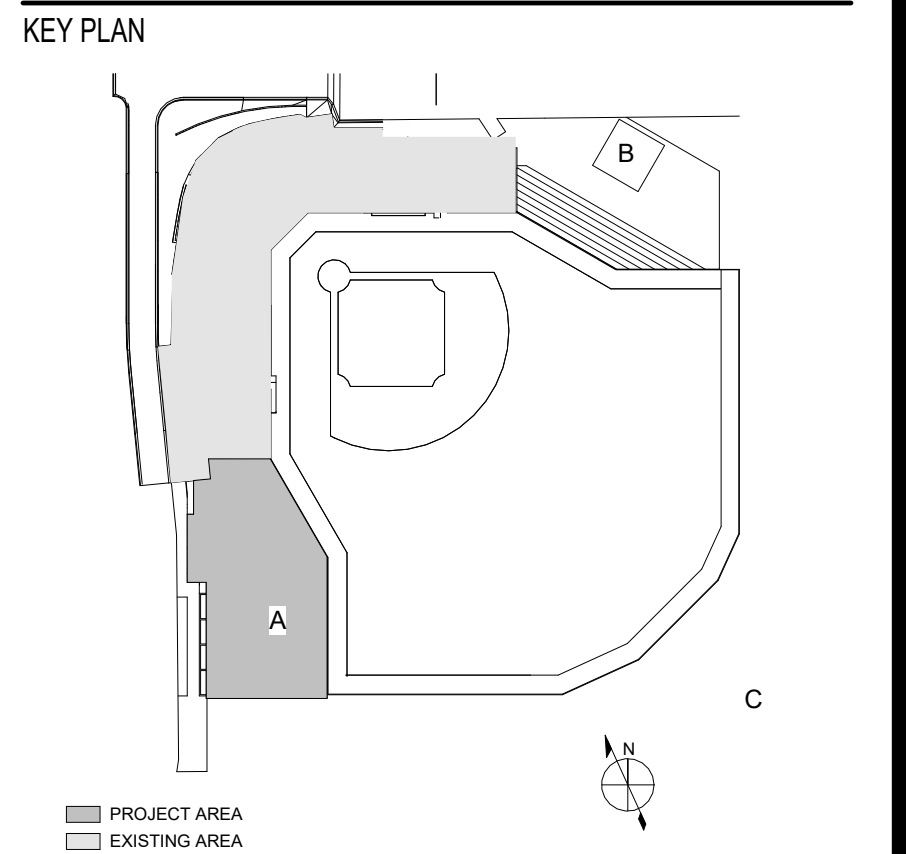

PRINCIPAL  
WILLIAM MCCULLOUGH  
PROJECT MANAGER  
GEORGE BUSHEY

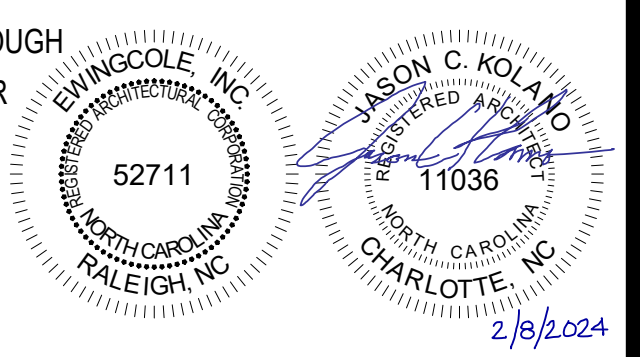

REVISIONS		
NO.	DESCRIPTION	DATE
EC	PACKAGE A - LEFT & RIGHT FIELD ADDITIONS	01/31/2024

**NC STATE UNIVERSITY**

**DOAK FIELD ENHANCEMENT**  
1081 Varsity Dr  
Raleigh, NC 27606

DRAWN BY CB, GW DATE 01/29/2024

PROJECT NO. 20220400 SCALE As indicated

DRAWING NAME


CEILING DETAILS

FLOOR/SECTION PHASE DRAWING NO.






FD2 A1.3.2C

**CEILING TYPE LEGEND**


- ALL CEILINGS ACOUSTICAL CEILING TILE AT 9'-0" UNO.
- ALL OTHER CEILING LABELED AS FOLLOWS:

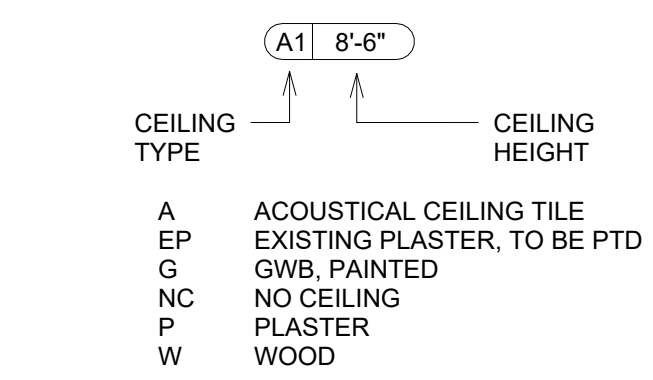


- ALL CEILING GRIDS SHALL BE CENTERED ON ROOM/SPACE UNO.
- ALL FIXTR'S, DIFFUSERS, GRILLS, SPRINKLER HEADS, SPEAKERS OR OTHER DEVICES SHALL BE LOCATED IN THE CENTER OF A CEILING TILE OR THE CENTER OF A PANEL INSCRIBED ON A TILE, UNO.
- CENTER ALL INDUSTRIAL PENDANT FIXTURES IN ROOM UNO.
- COORDINATE PROJECTOR LOCATIONS WITH FINAL PROJECTOR MANUFACTURER.

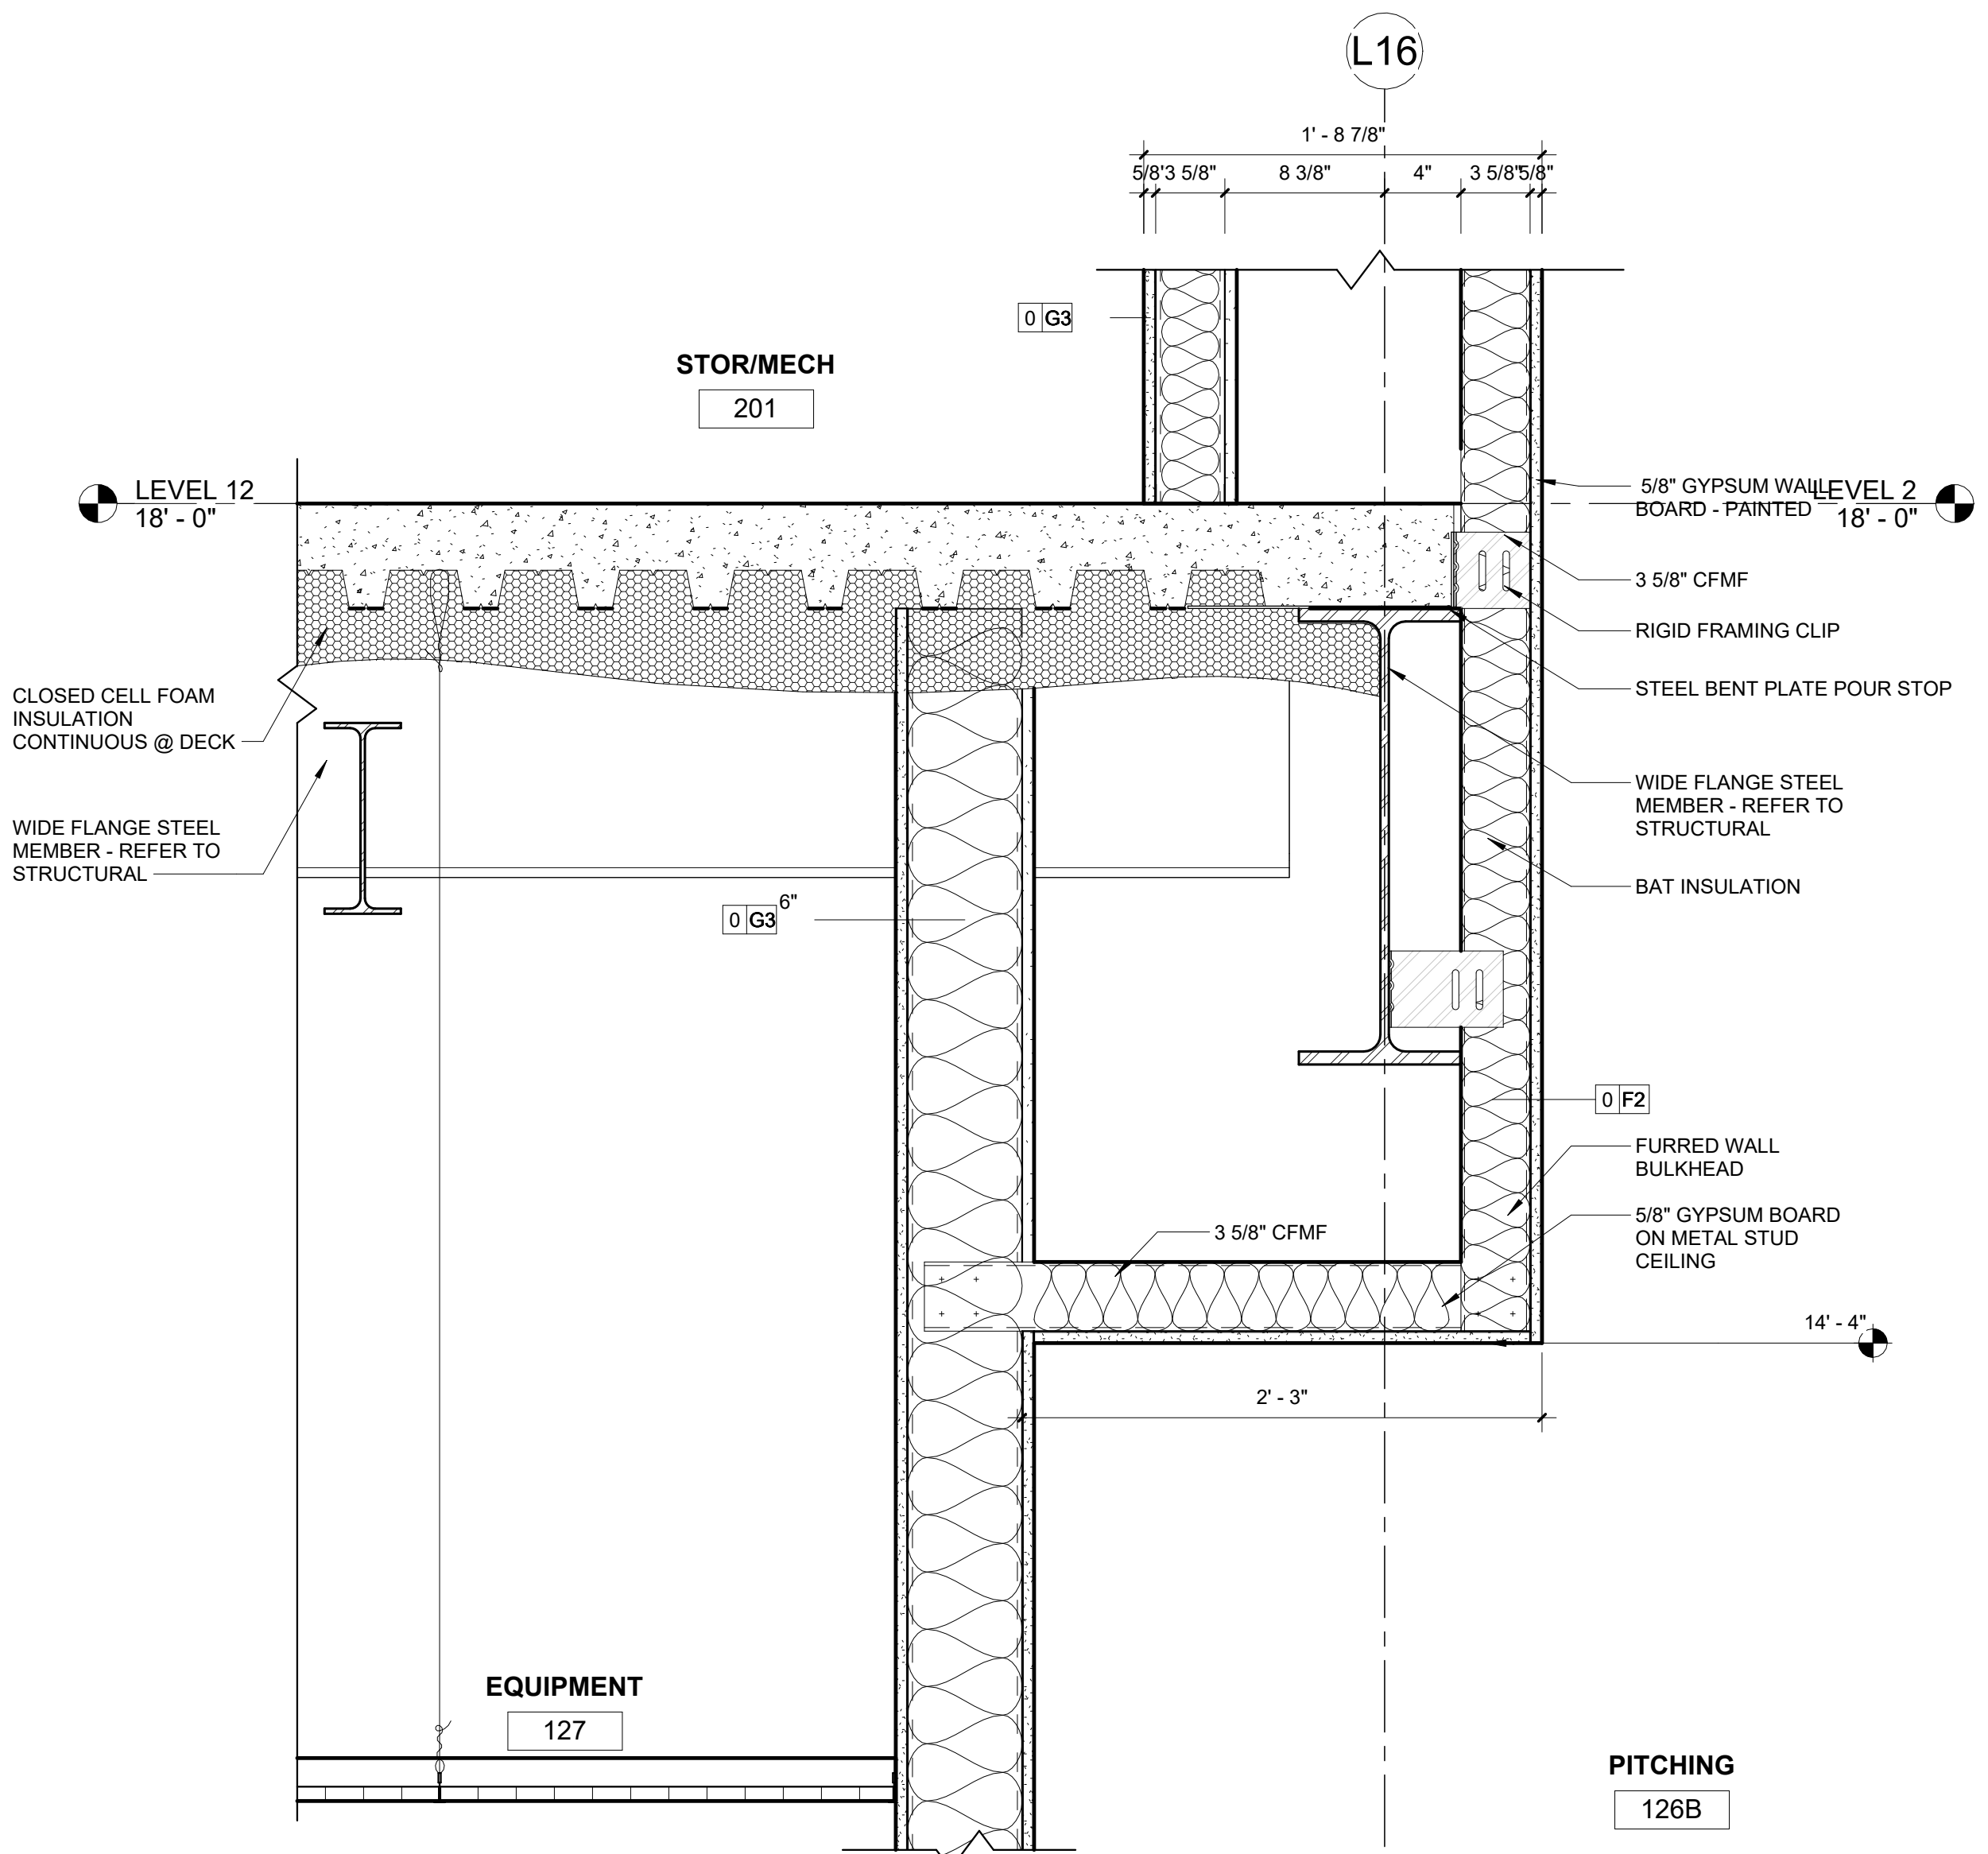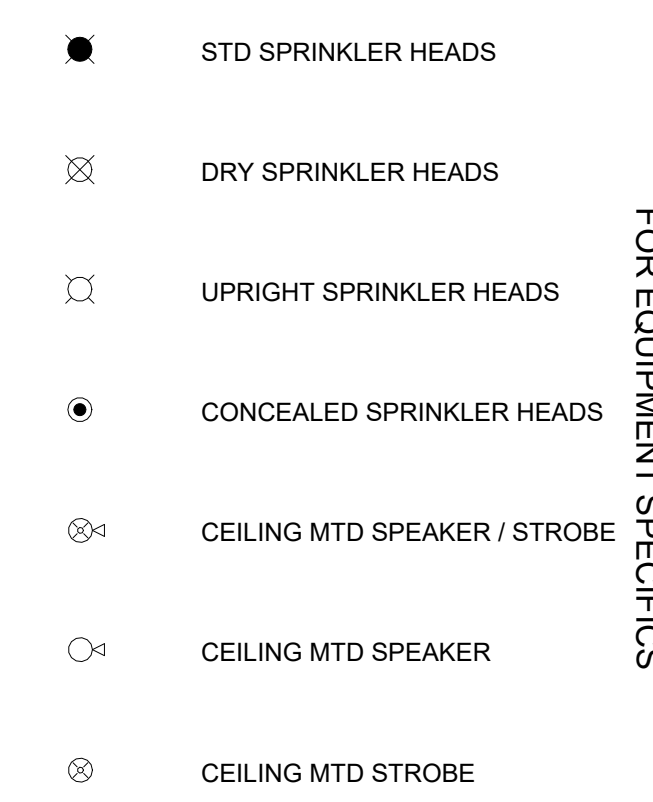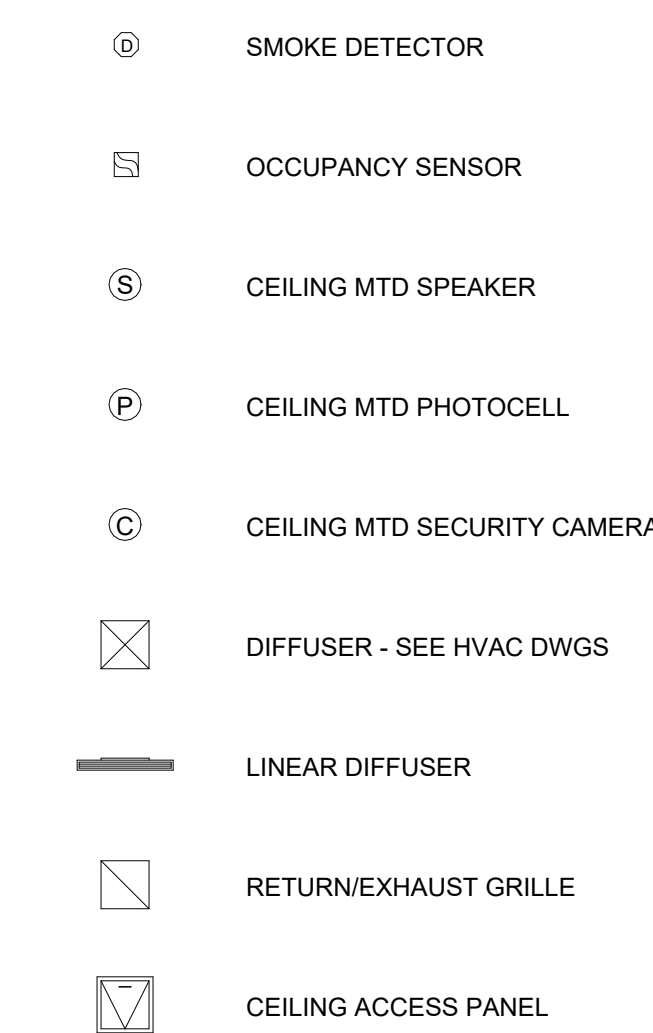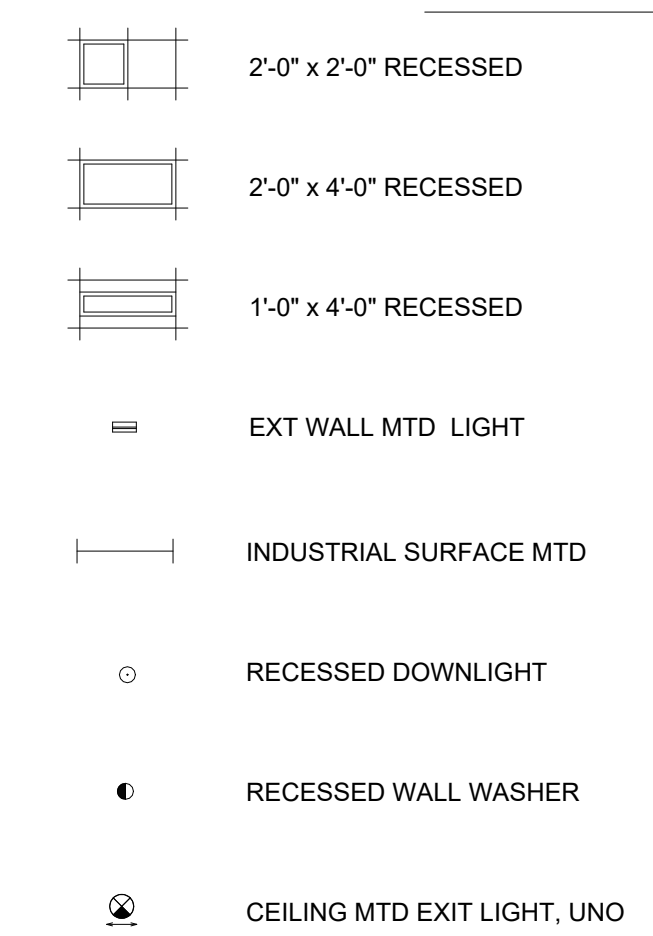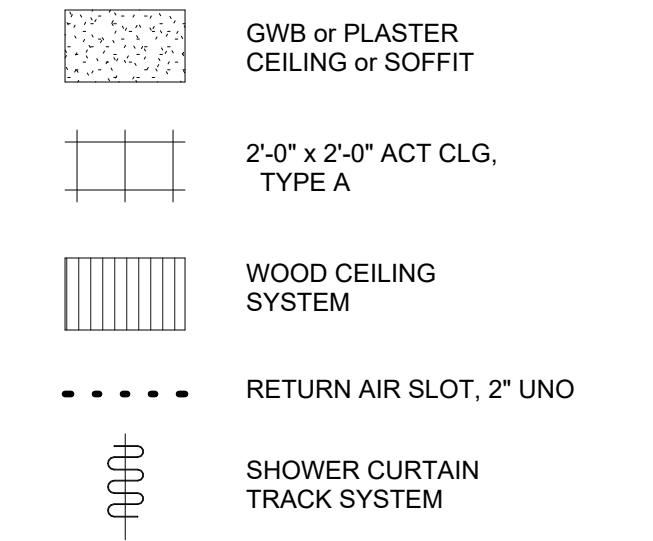


5 SECTION DETAIL - TRAINING FACILITY BULKHEAD  
SCALE: 1/12" = 1'-0"

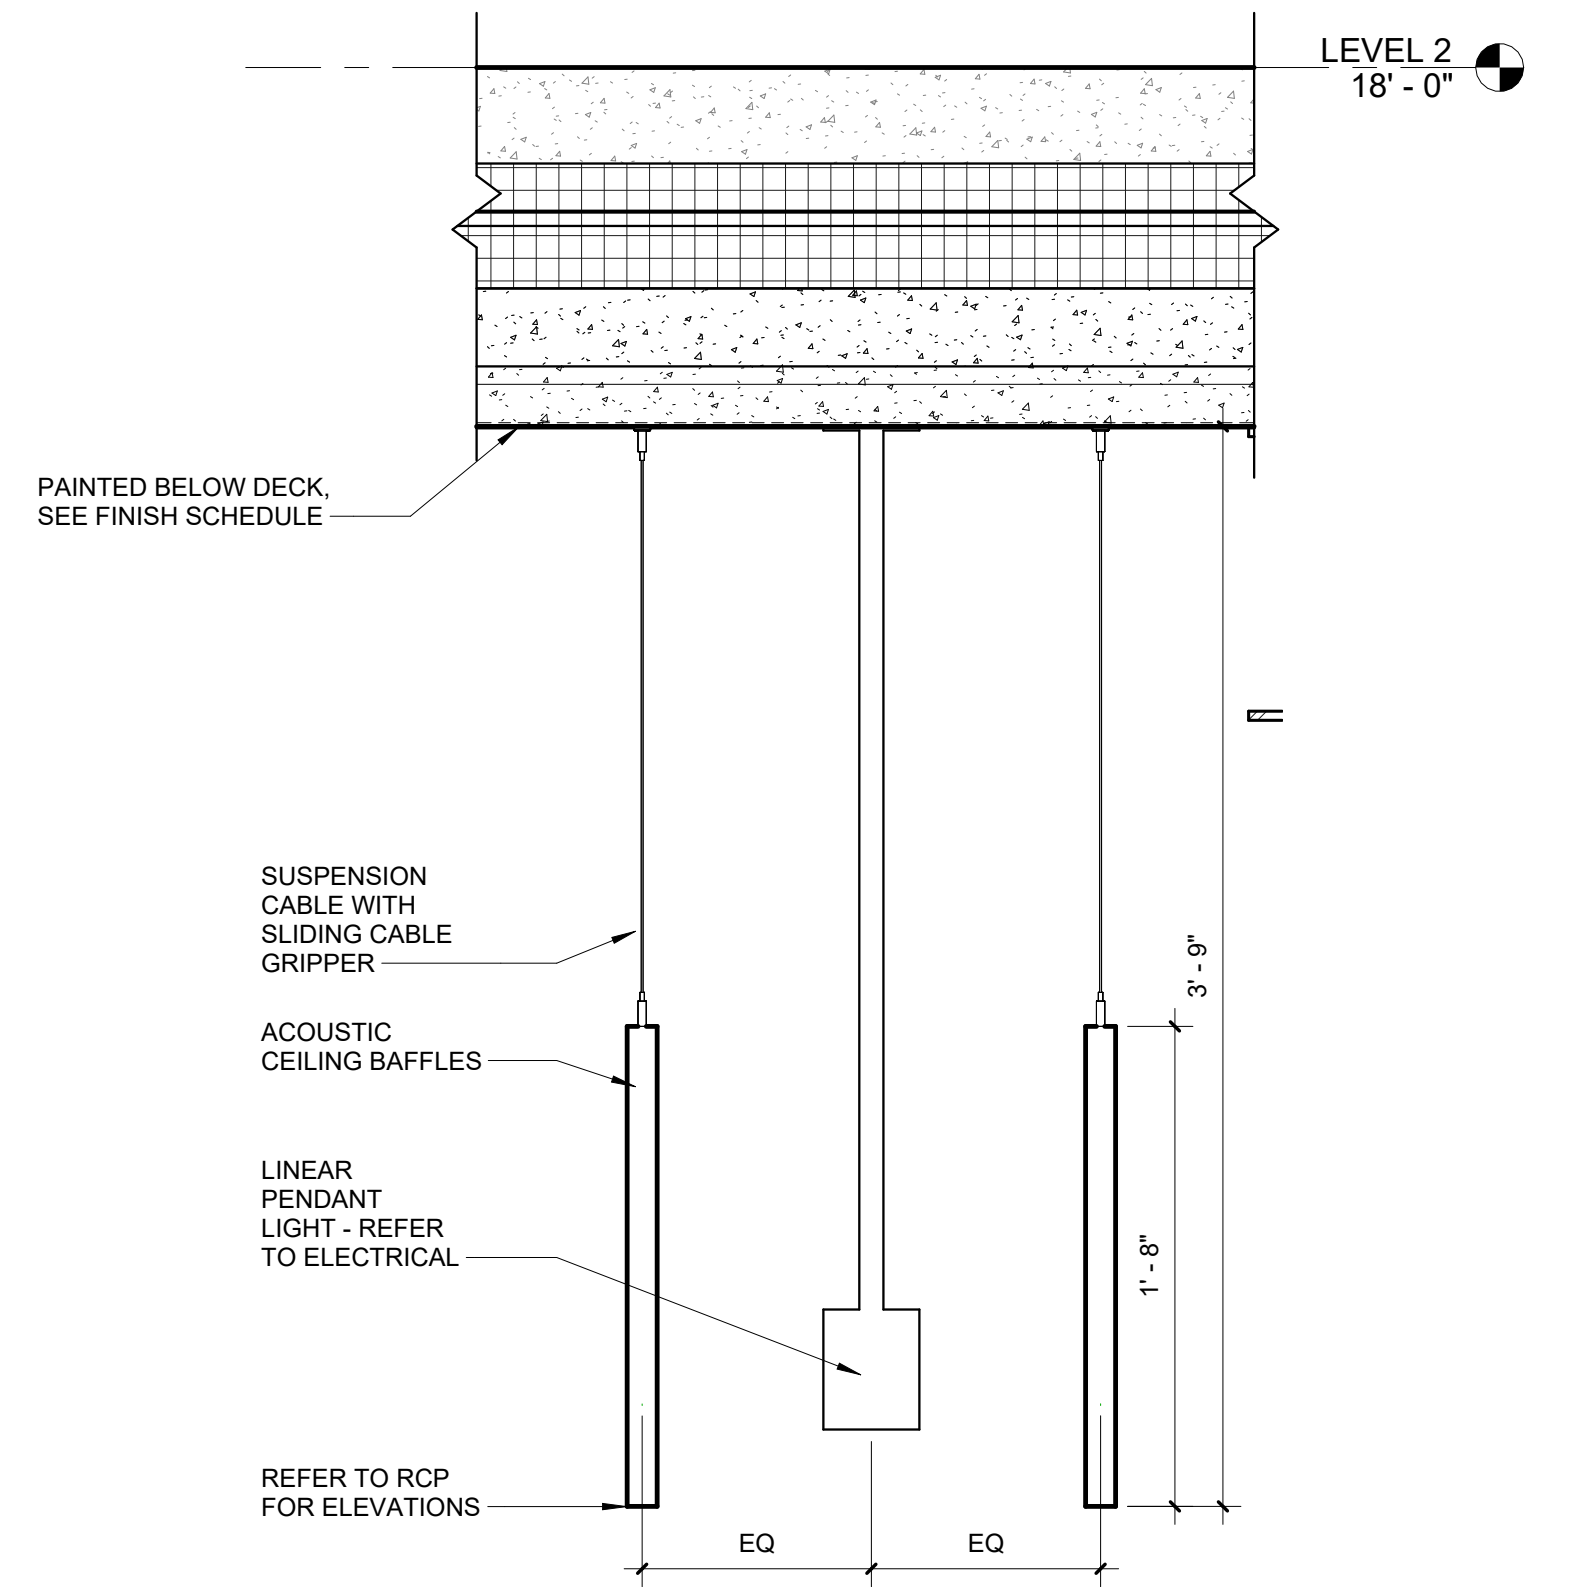


4 SECTION DETAIL - BAFFLES  
SCALE: 1/12" = 1'-0"

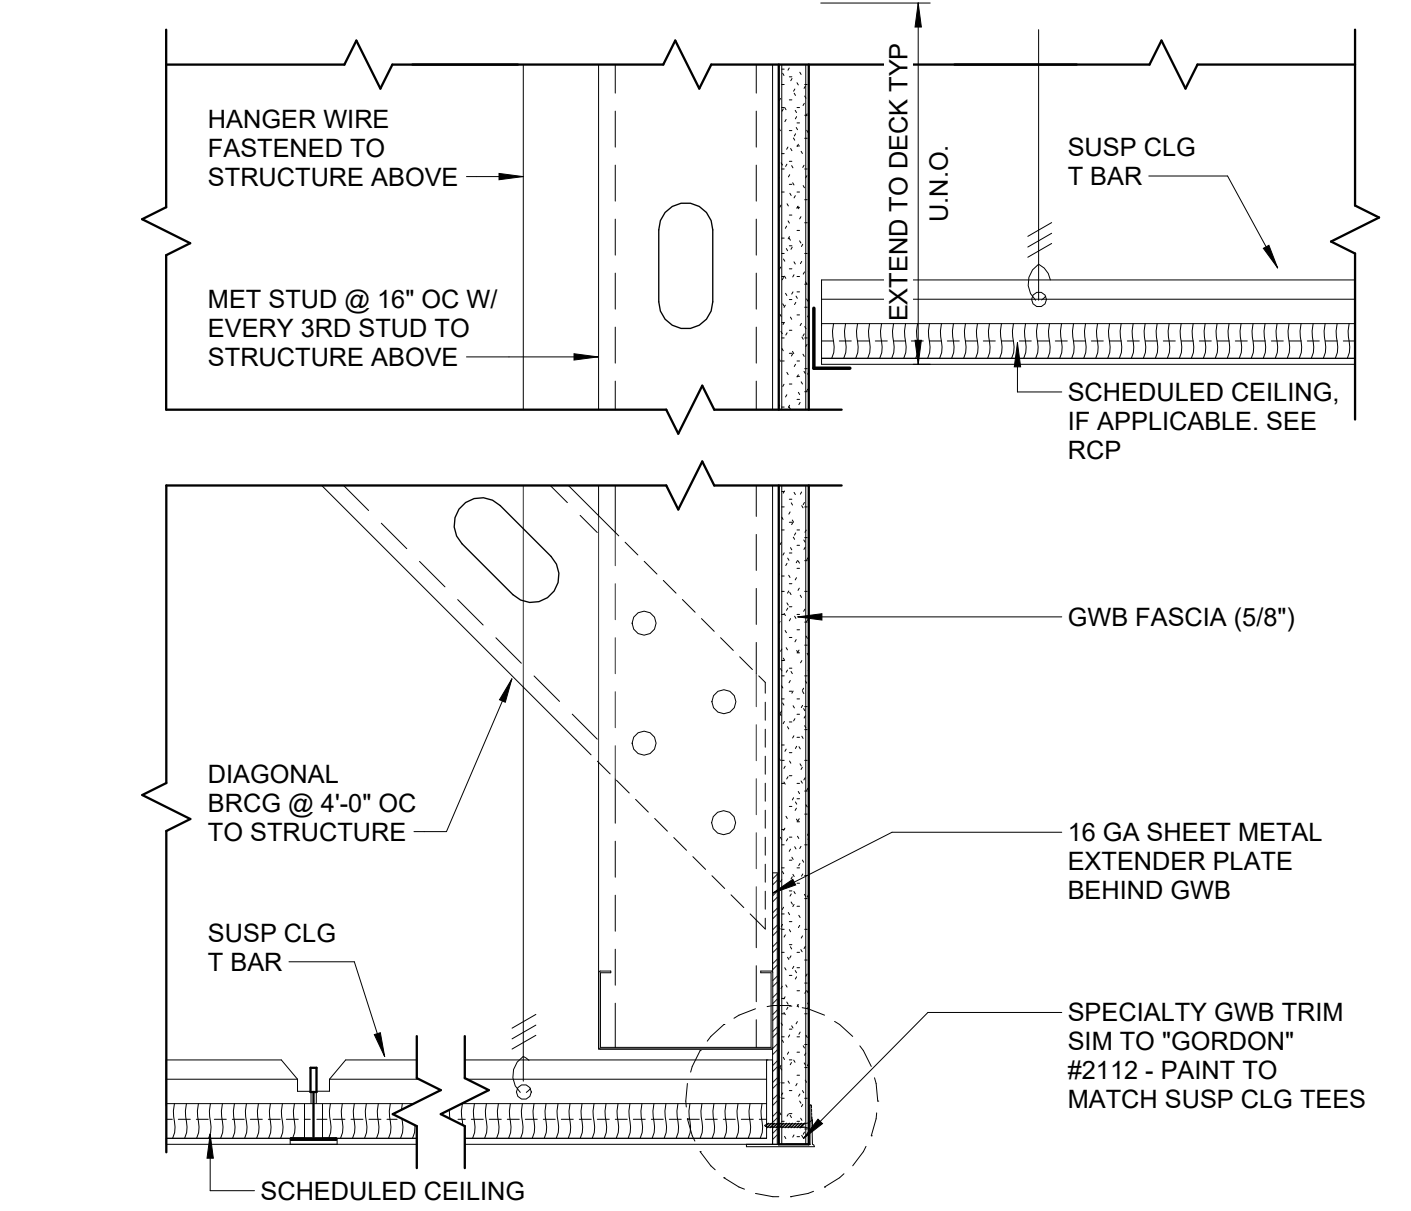

8 TYPICAL CEILING HEIGHT CHANGE  
SCALE: 3/4" = 1'-0"

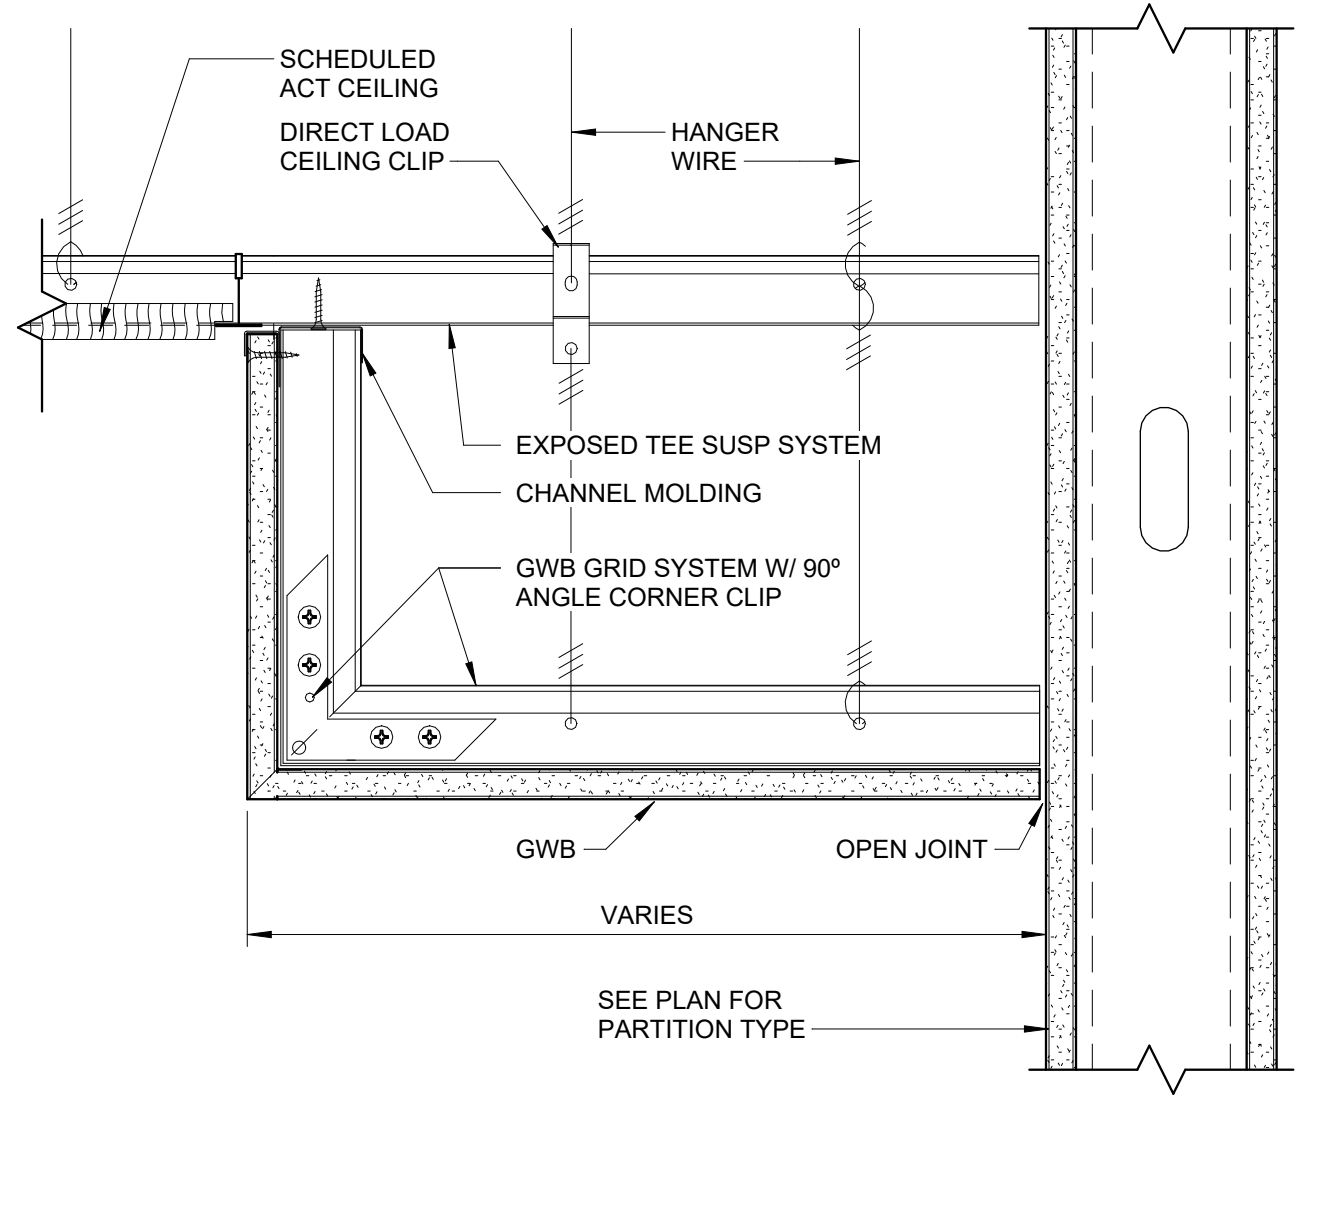

7 DRYWALL SOFFIT / ACOUSTICAL CEILING  
SCALE: 3/4" = 1'-0"

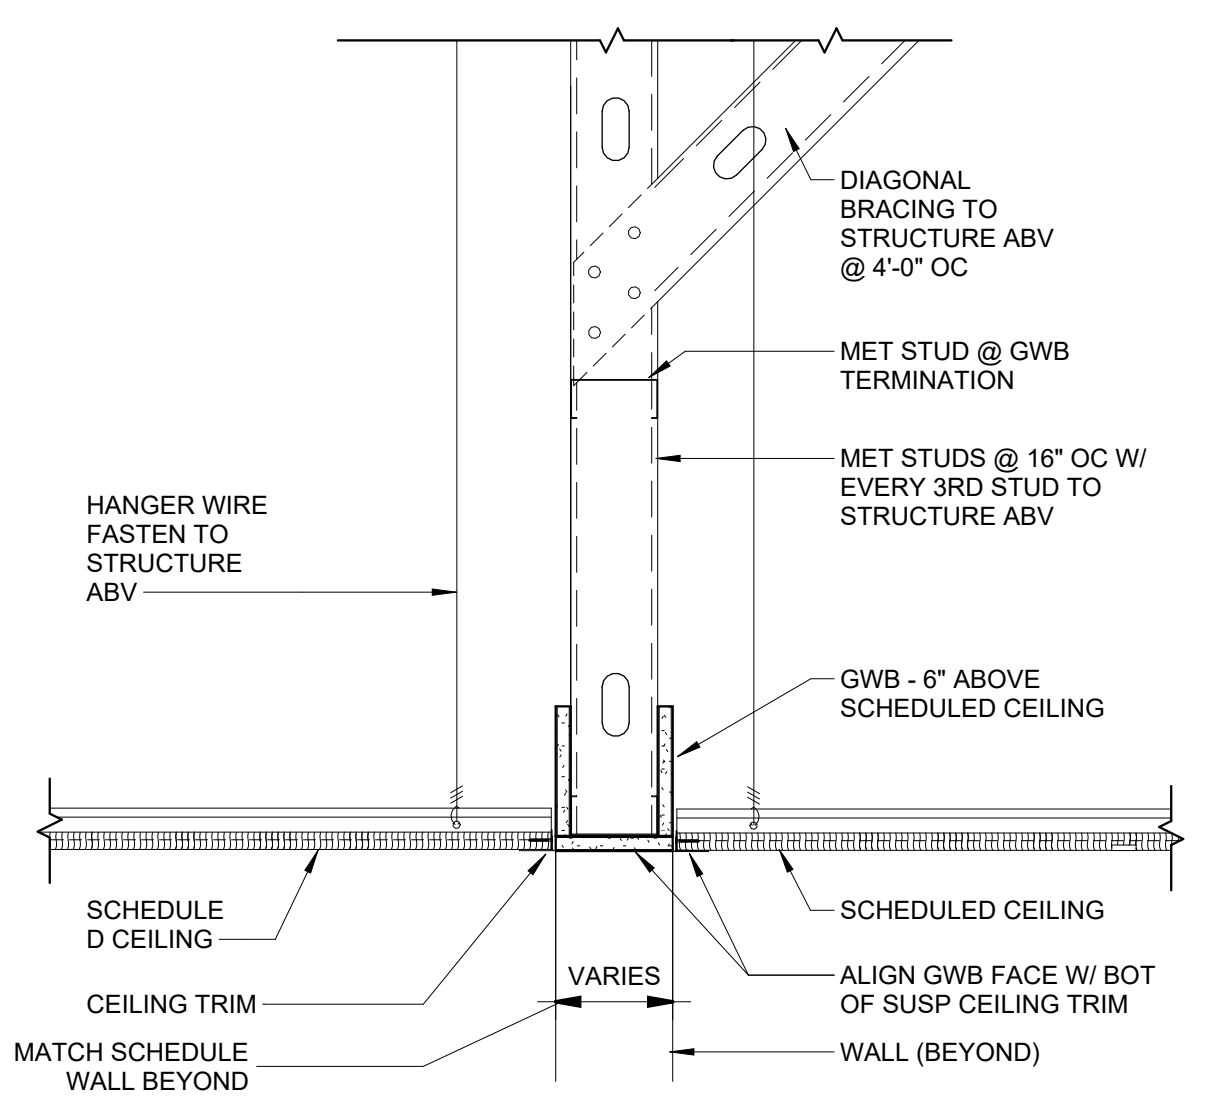


6 GWB FASCIA  
SCALE: 1/12" = 1'-0"

2/8/2024 5:31:52 PM A:\cadd\Draws\2022\20400 - NC State - NC State Doak Field Baseball Stadium\2022\20400 DOAK FIELD.dwg




SCO PROJECT NO. 22-24384-01A  
NC STATE PROJ. NO. 202120015

KEY PLAN

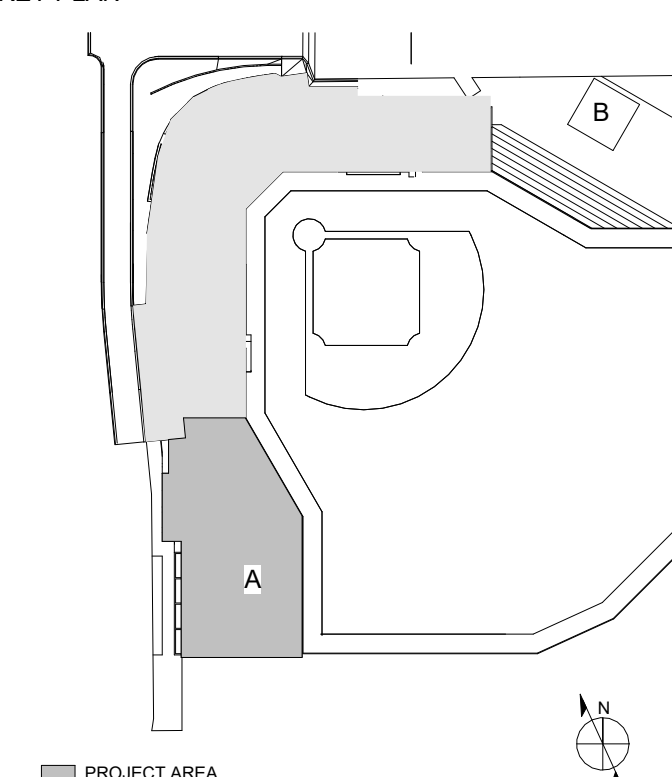

PRINCIPAL  
WILLIAM MCCULLOUGH  
PROJECT MANAGER  
GEORGE BUSHEY

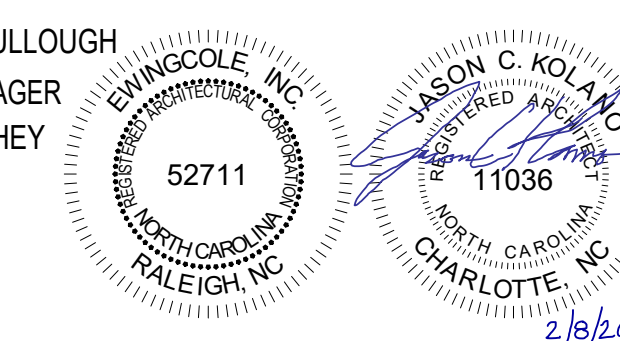

REVISIONS

NO.	DESCRIPTION	DATE
EC	PACKAGE A - LEFT & RIGHT FIELD ADDITIONS	01/29/2024

**NC STATE UNIVERSITY**

**DOAK FIELD ENHANCEMENT**  
1081 Varsity Dr  
Raleigh, NC 27606

DRAWN BY: CB DATE: 01/29/2024

PROJECT NO. 20220400 SCALE: 1/8" = 1'-0"

DRAWING NAME: RIGHT FIELD EAST AND WEST ELEVATIONS

FLOOR/SECTION PHASE: DRAWING NO.


**FD2 A2.0.1**

**GENERAL NOTES**


- A. CONTRACTOR SHALL FIELD VERIFY ALL DIMENSIONS AND REPORT ANY DISCREPANCIES TO THE ARCHITECT.
- B. THE CONTRACTOR SHALL CONFIRM AND COORDINATE ALL CIVIL, STRUCTURAL, MECHANICAL, ELECTRICAL, AND PLUMBING WORK INDICATED ON ELEVATIONS.
- C. REFER TO MECHANICAL ELECTRICAL AND PLUMBING, AND FIRE PROTECTION DRAWINGS FOR ANY EQUIPMENT SHOWN ON EXTERIOR ELEVATIONS. THE FINAL LOCATION OF ALL EXTERIOR LIGHTING SHALL BE COORDINATED WITH ARCHITECT.
- D. DIMENSIONS SHOWN FOR METAL WALL PANELS ARE TO THE CENTERLINE OF THE METAL PANEL REVEALS.
- E. ALL MEP PENETRATIONS THROUGH EXTERIOR WALLS TO BE SEALED WATERTIGHT WITH BACKER ROD AND SEALANT, TYP.

**ELEVATION LEGEND**

- G-2 GLAZING SYSTEM TYPE
- MT-2 MATERIAL TYPE
- BP-2 REFER TO A5.1.0 - A5.1.3 FOR CORBELING PATTERN DETAILS

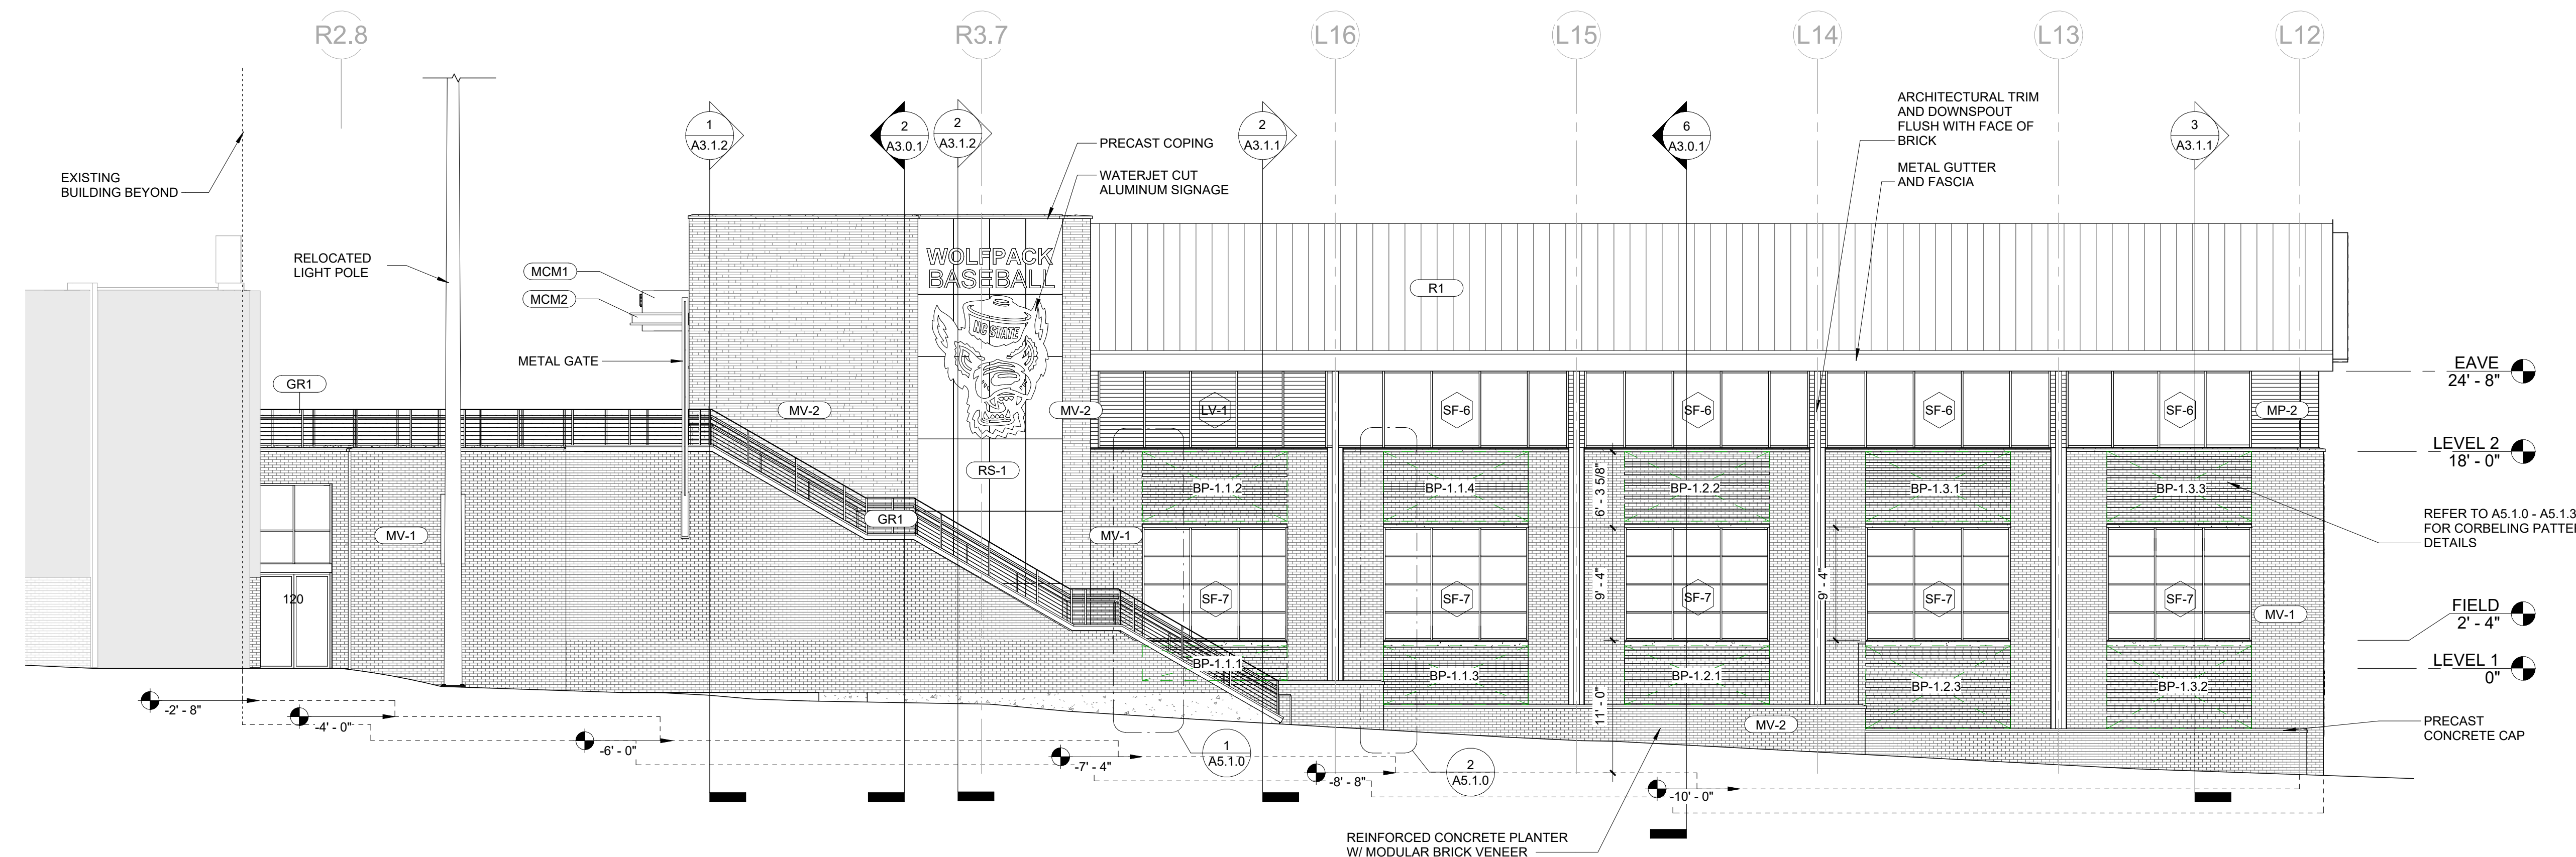


2 RIGHT FIELD - WEST ELEVATION (VARSITY AVENUE)  
SCALE: 1/8" = 1'-0"

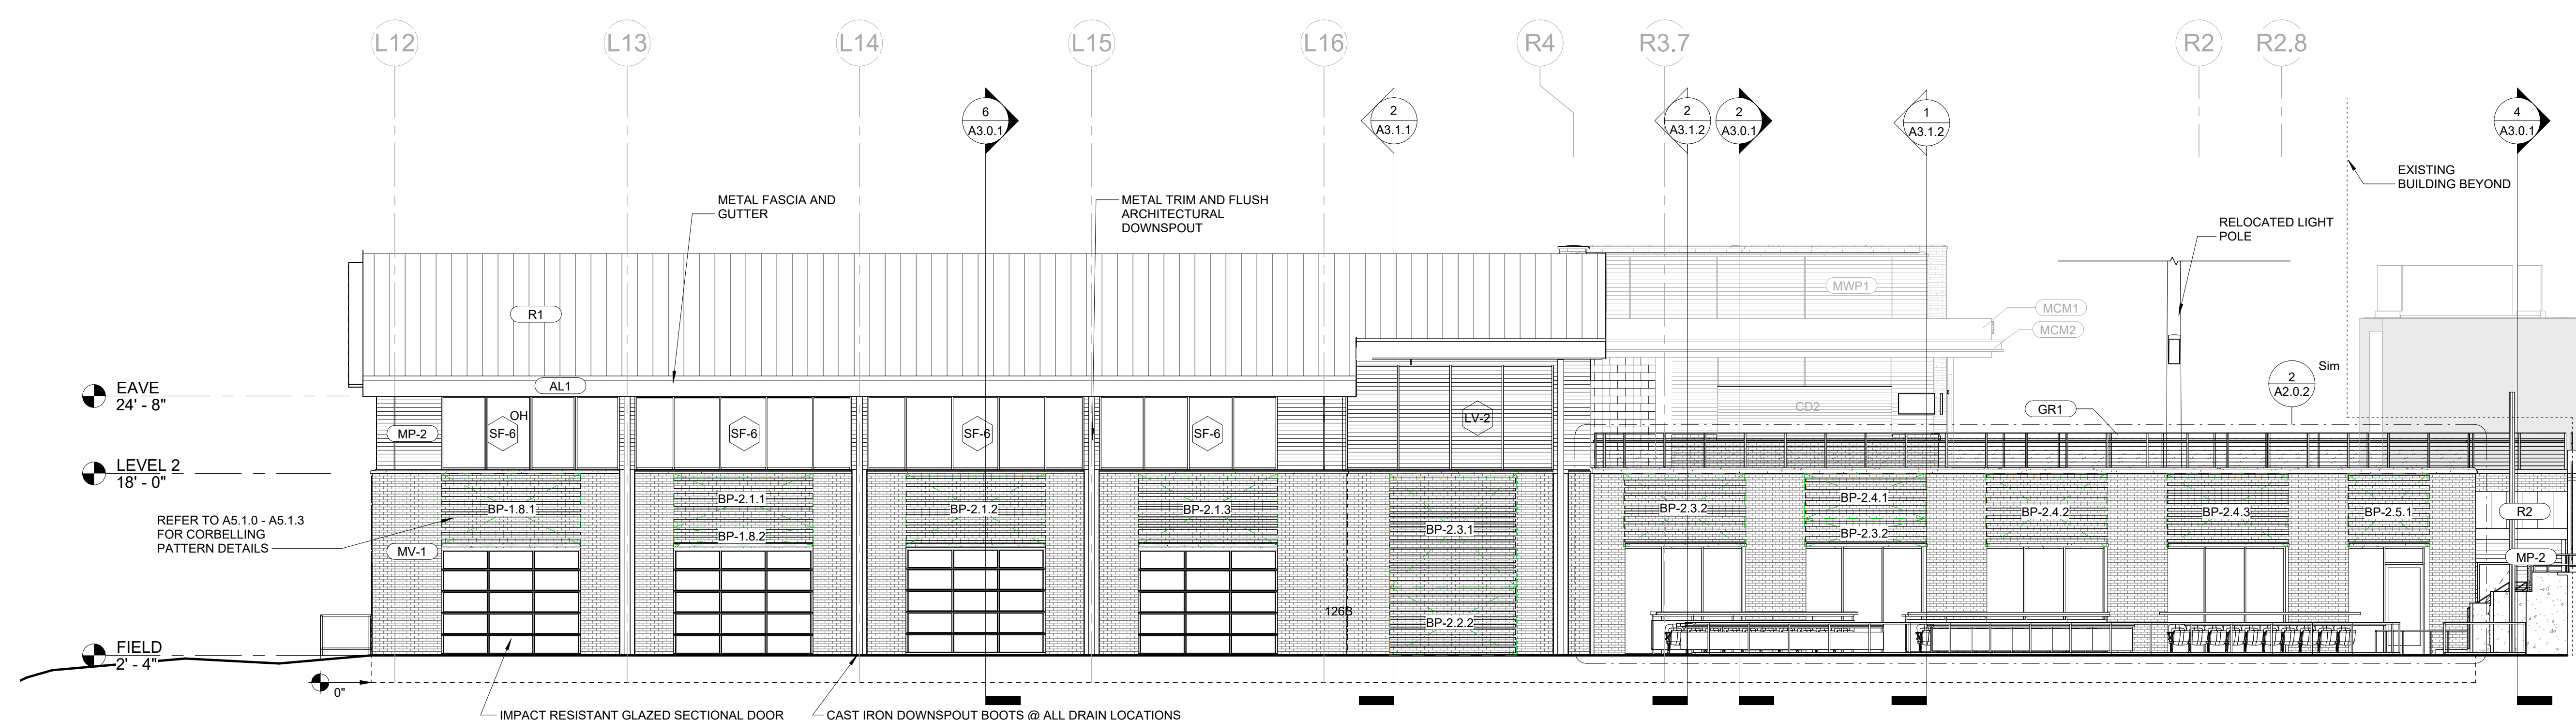

1 RIGHT FIELD - EAST ELEVATION (FIRST BASE LINE)  
SCALE: 1/8" = 1'-0"



SCO PROJECT NO. 22-24384-01A  
NC STATE PROJ. NO. 202120015

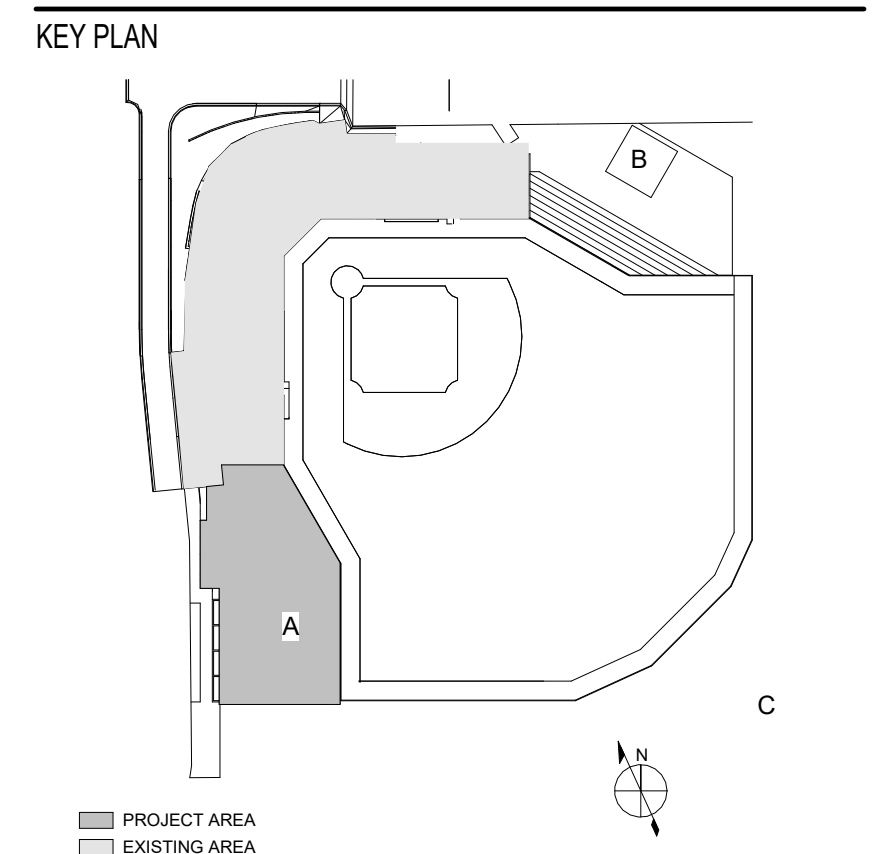

PRINCIPAL  
WILLIAM MCCULLOUGH  
PROJECT MANAGER  
GEORGE BUSHEY

EWINGCOLE INC.  
52711  
ARCHITECTS  
Raleigh, NC

JACON C. KOHL  
REGISTERED ARCHITECT  
11036  
NORTH CAROLINA  
CHARLOTTE, NC  
2/19/2024

REVISIONS

NO.	BY	DESCRIPTION	DATE
EC		PACKAGE A - LEFT & RIGHT FIELD ADDITIONS	01/31/2024

**NC STATE UNIVERSITY**  
1081 Varsity Dr  
Raleigh, NC 27606

**DOAK FIELD ENHANCEMENT**

DRAWN BY: CB DATE: 01/29/2024  
PROJECT NO: 20220400 SCALE: 1/8" = 1'-0"

DRAWING NAME: RIGHT FIELD NORTH AND SOUTH ELEVATIONS


FLOOR/SECTION PHASE: FD2  
DRAWING NO: A2.0.2

**GENERAL NOTES**


- A. CONTRACTOR SHALL FIELD VERIFY ALL DIMENSIONS AND REPORT ANY DISCREPANCIES TO THE ARCHITECT.
- B. THE CONTRACTOR SHALL CONFIRM AND COORDINATE ALL CIVIL, STRUCTURAL, MECHANICAL, ELECTRICAL, AND PLUMBING WORK INDICATED ON ELEVATIONS.
- C. REFER TO MECHANICAL ELECTRICAL AND PLUMBING, AND FIRE PROTECTION DRAWINGS FOR ANY EQUIPMENT SHOWN ON EXTERIOR ELEVATIONS. THE FINAL LOCATION OF ALL EXTERIOR LIGHTING SHALL BE COORDINATED WITH ARCHITECT.
- D. DIMENSIONS SHOWN FOR METAL WALL PANELS ARE TO THE CENTERLINE OF THE METAL PANEL REVEALS.
- E. ALL MEP PENETRATIONS THROUGH EXTERIOR WALLS TO BE SEALED WATERTIGHT WITH BACKER ROD AND SEALANT, TYP.

**ELEVATION LEGEND**


- G-2 GLAZING SYSTEM TYPE
- MT-2 MATERIAL TYPE
- BP-2 REFER TO A5.1.0 - A5.1.3 FOR CORBELLING PATTERN DETAILS

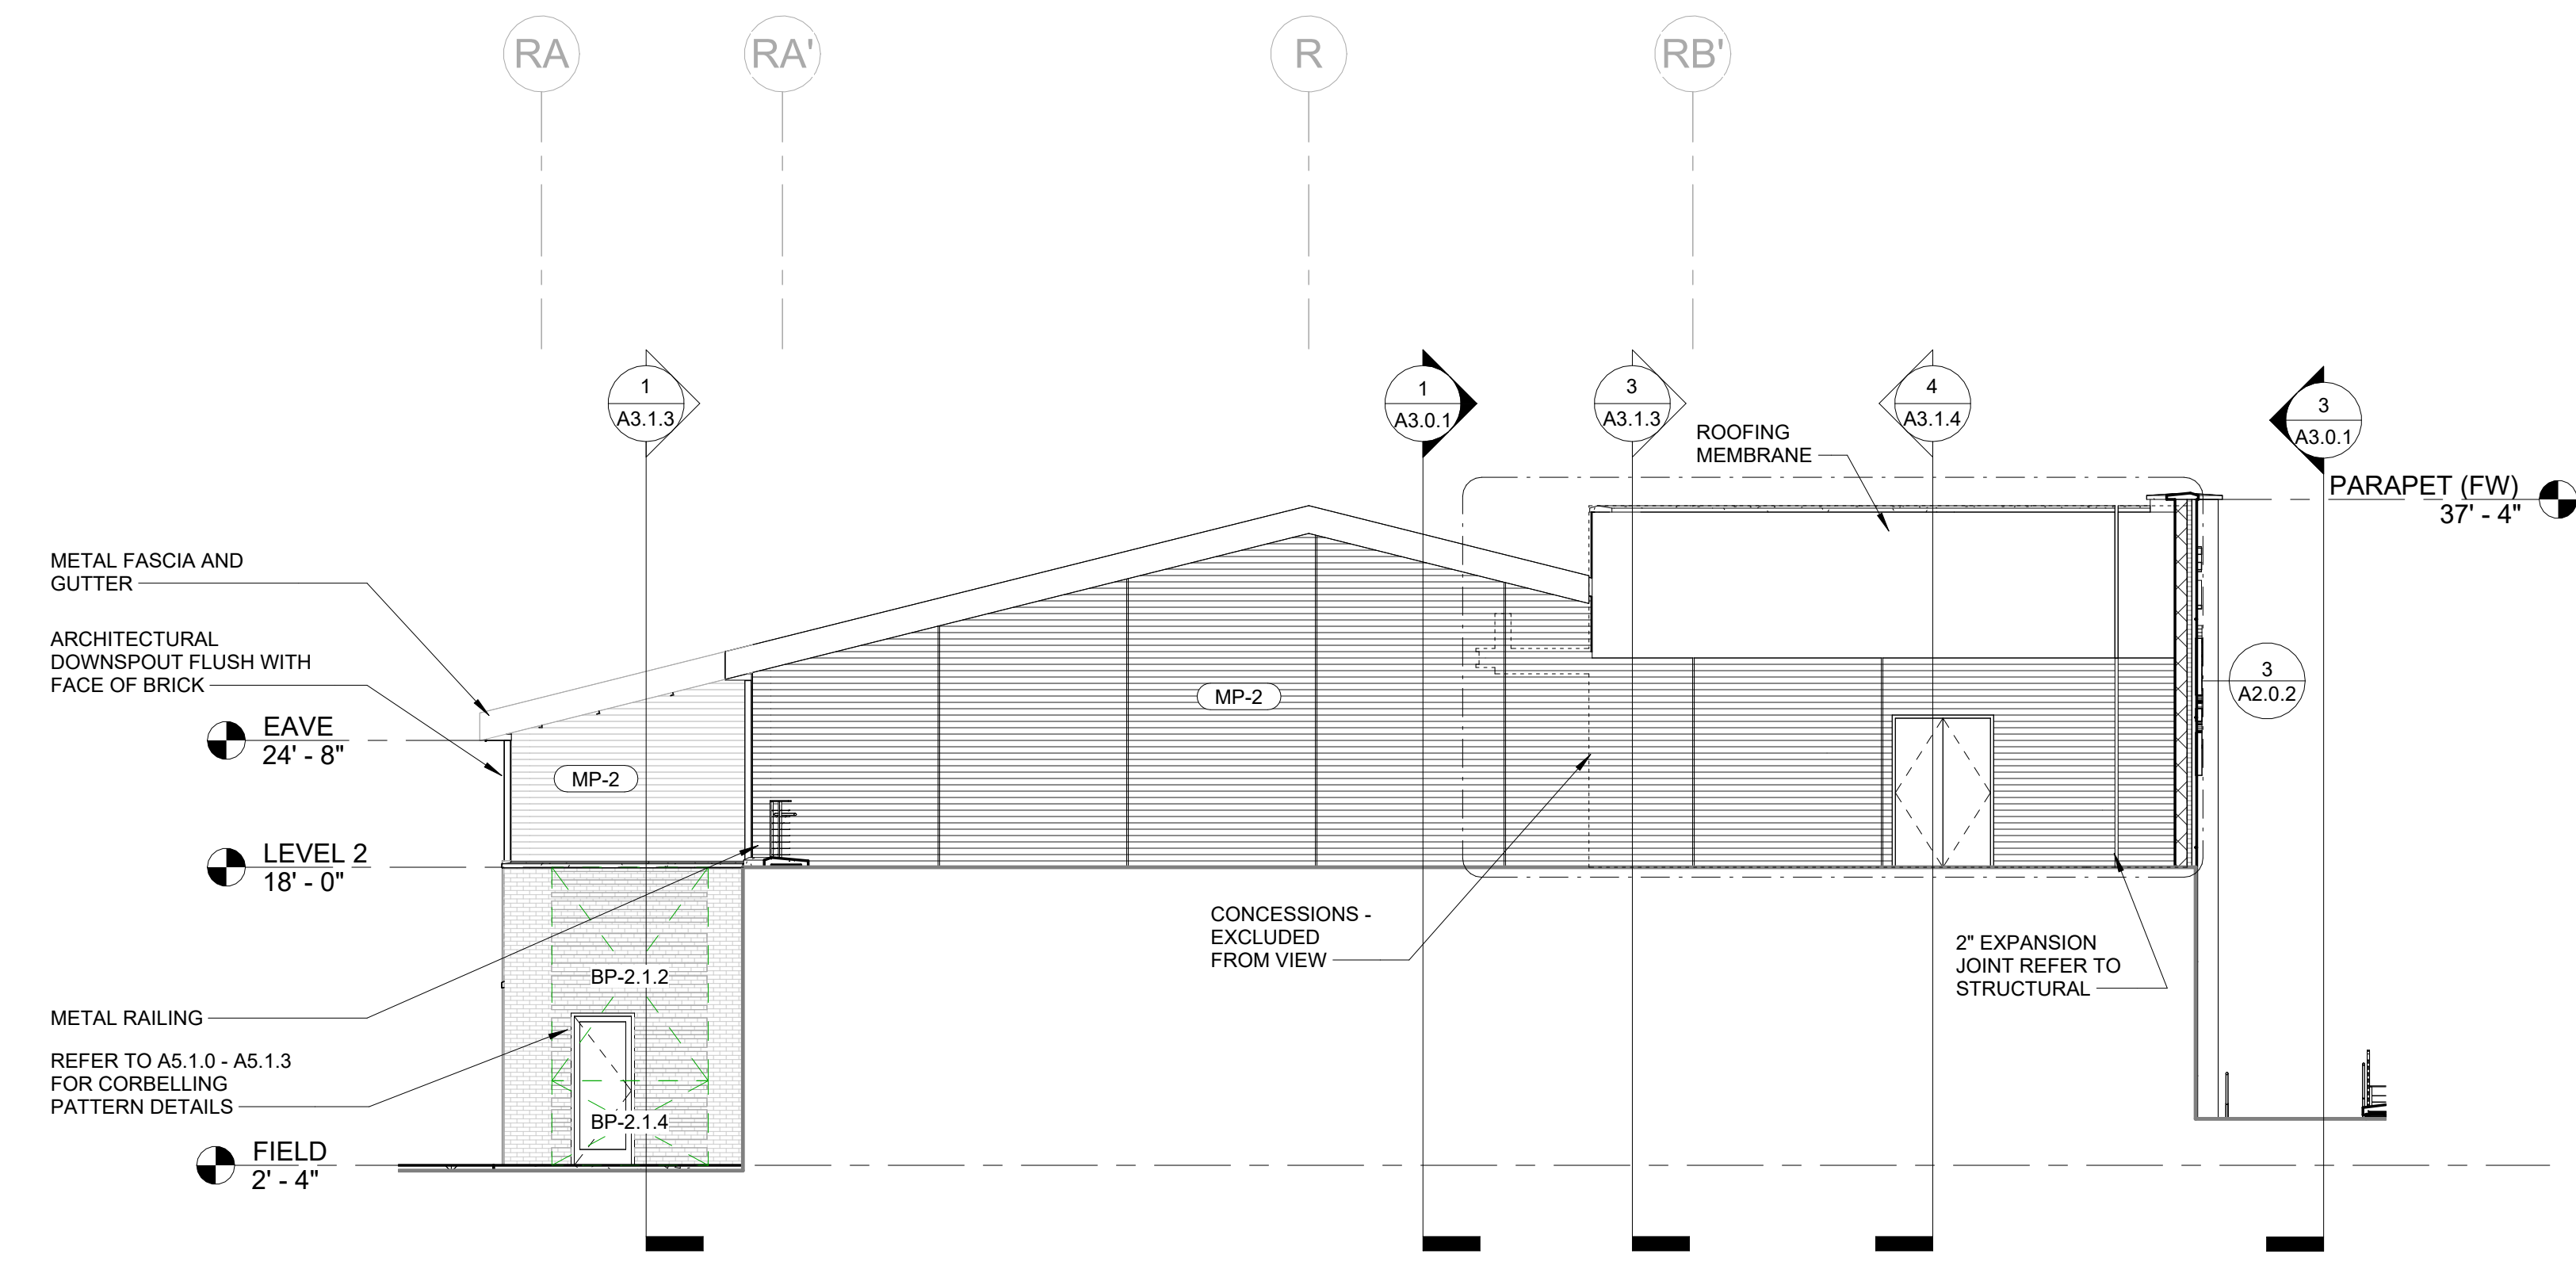


4 RIGHT FIELD - NORTH ELEVATION  
SCALE: 1/8" = 1'-0"

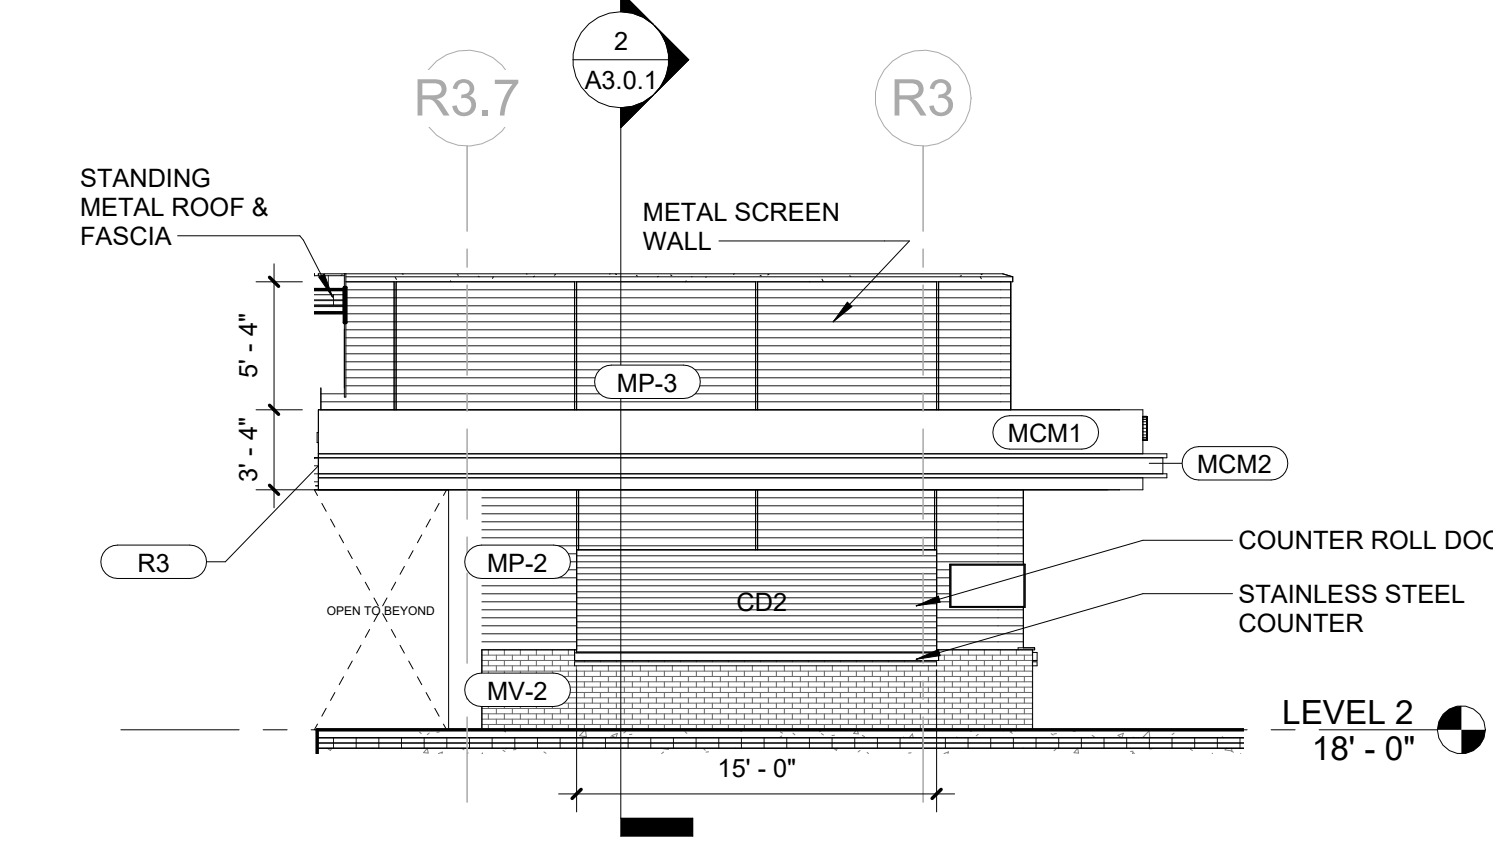


5 RIGHT FIELD - EAST CONCESSIONS ELEVATION  
SCALE: 1/8" = 1'-0"

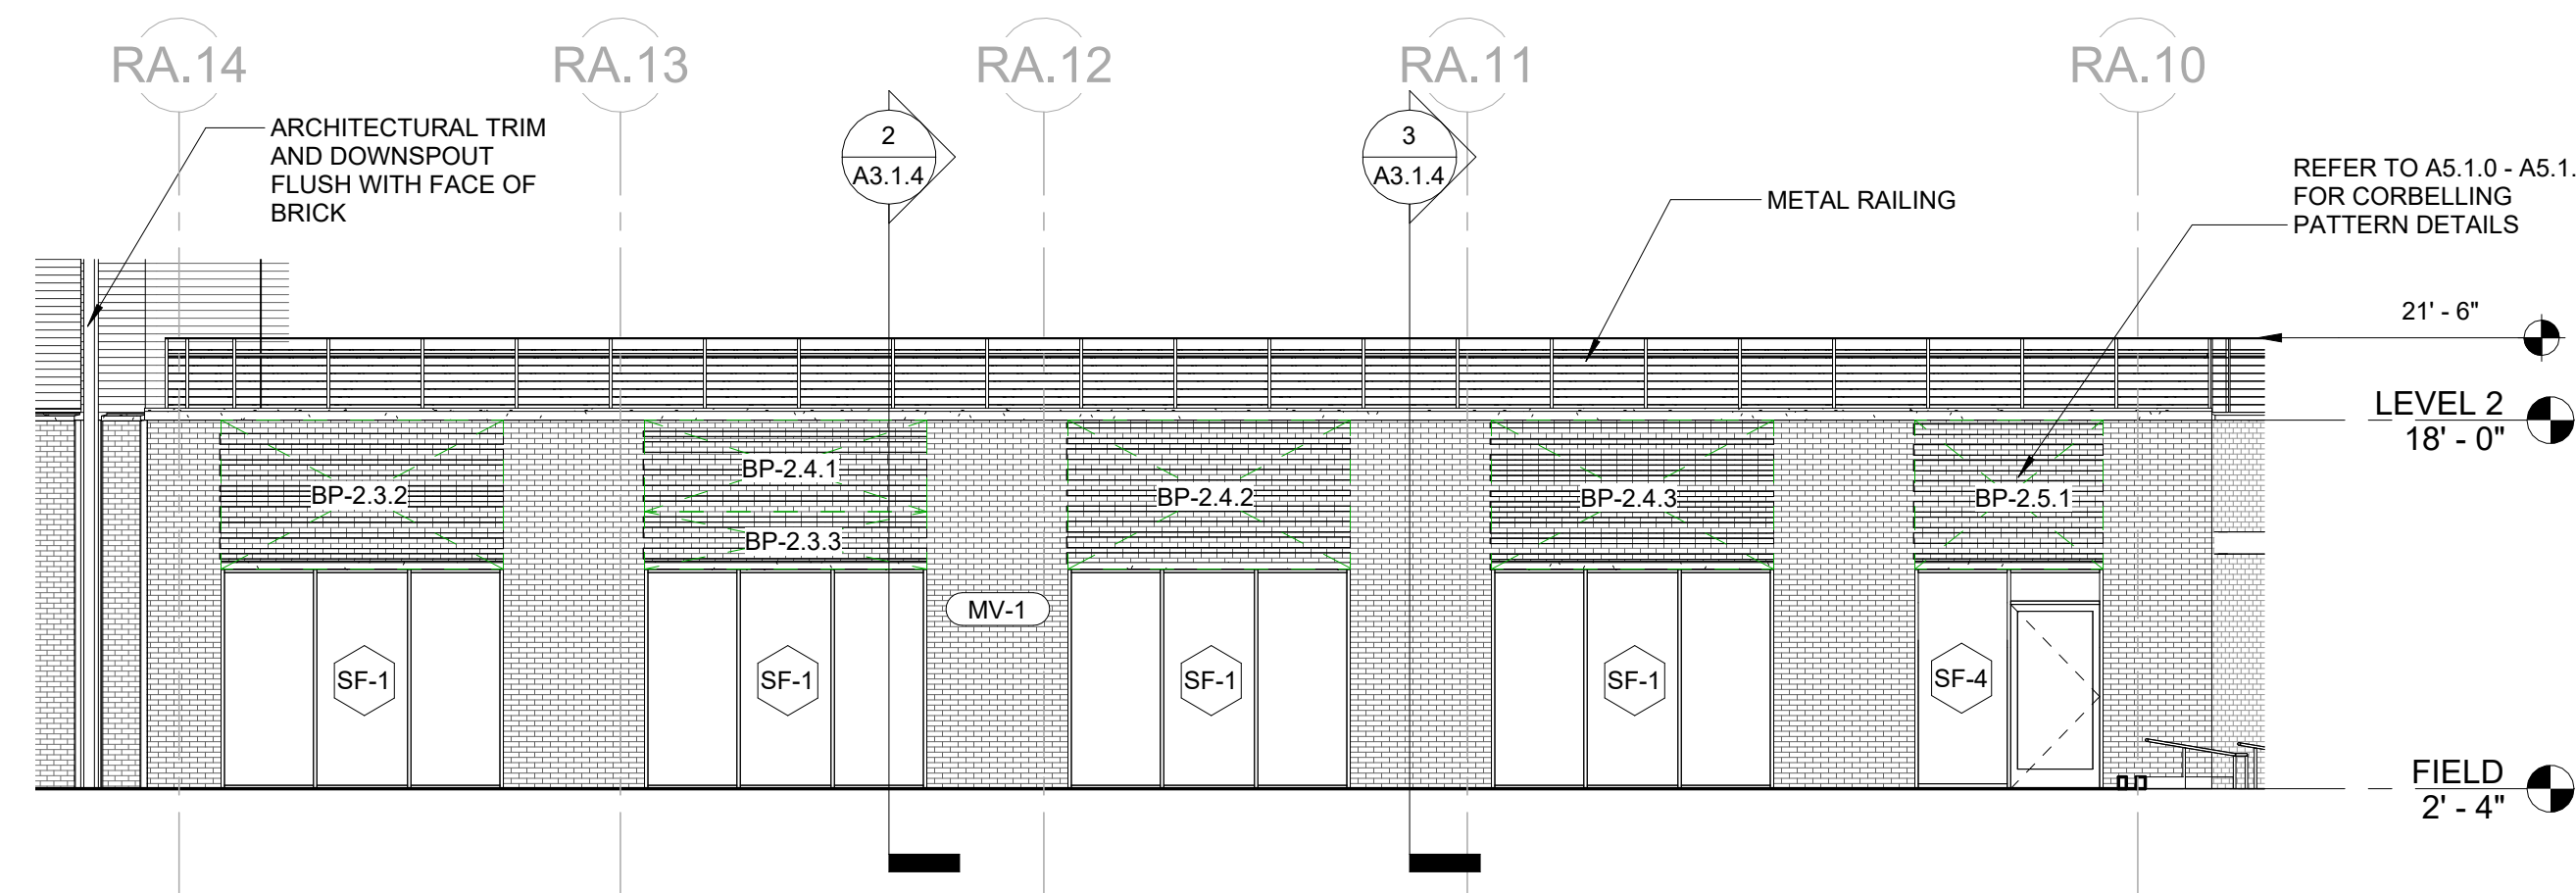


2 RIGHT FIELD - NORTHEAST ELEVATION  
SCALE: 1/8" = 1'-0"

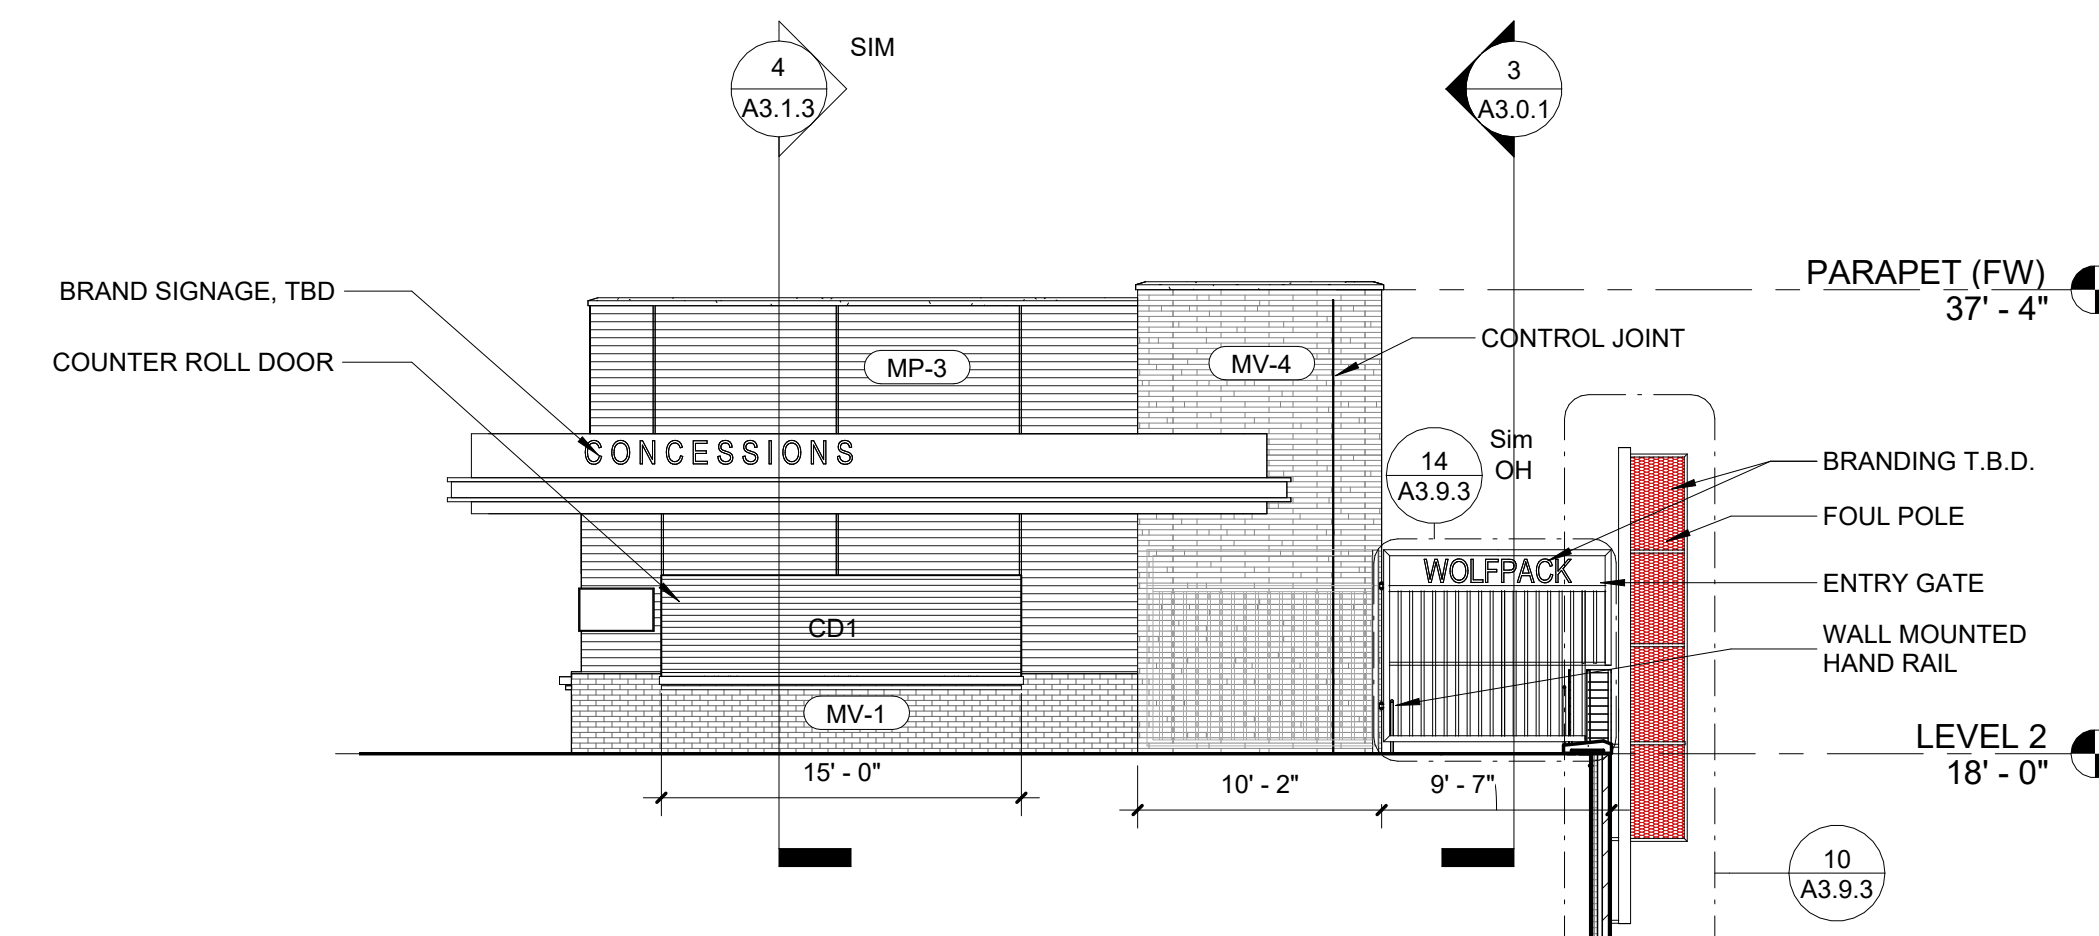

3 RIGHT FIELD CONCESSIONS - NORTH ELEVATION  
SCALE: 1/8" = 1'-0"

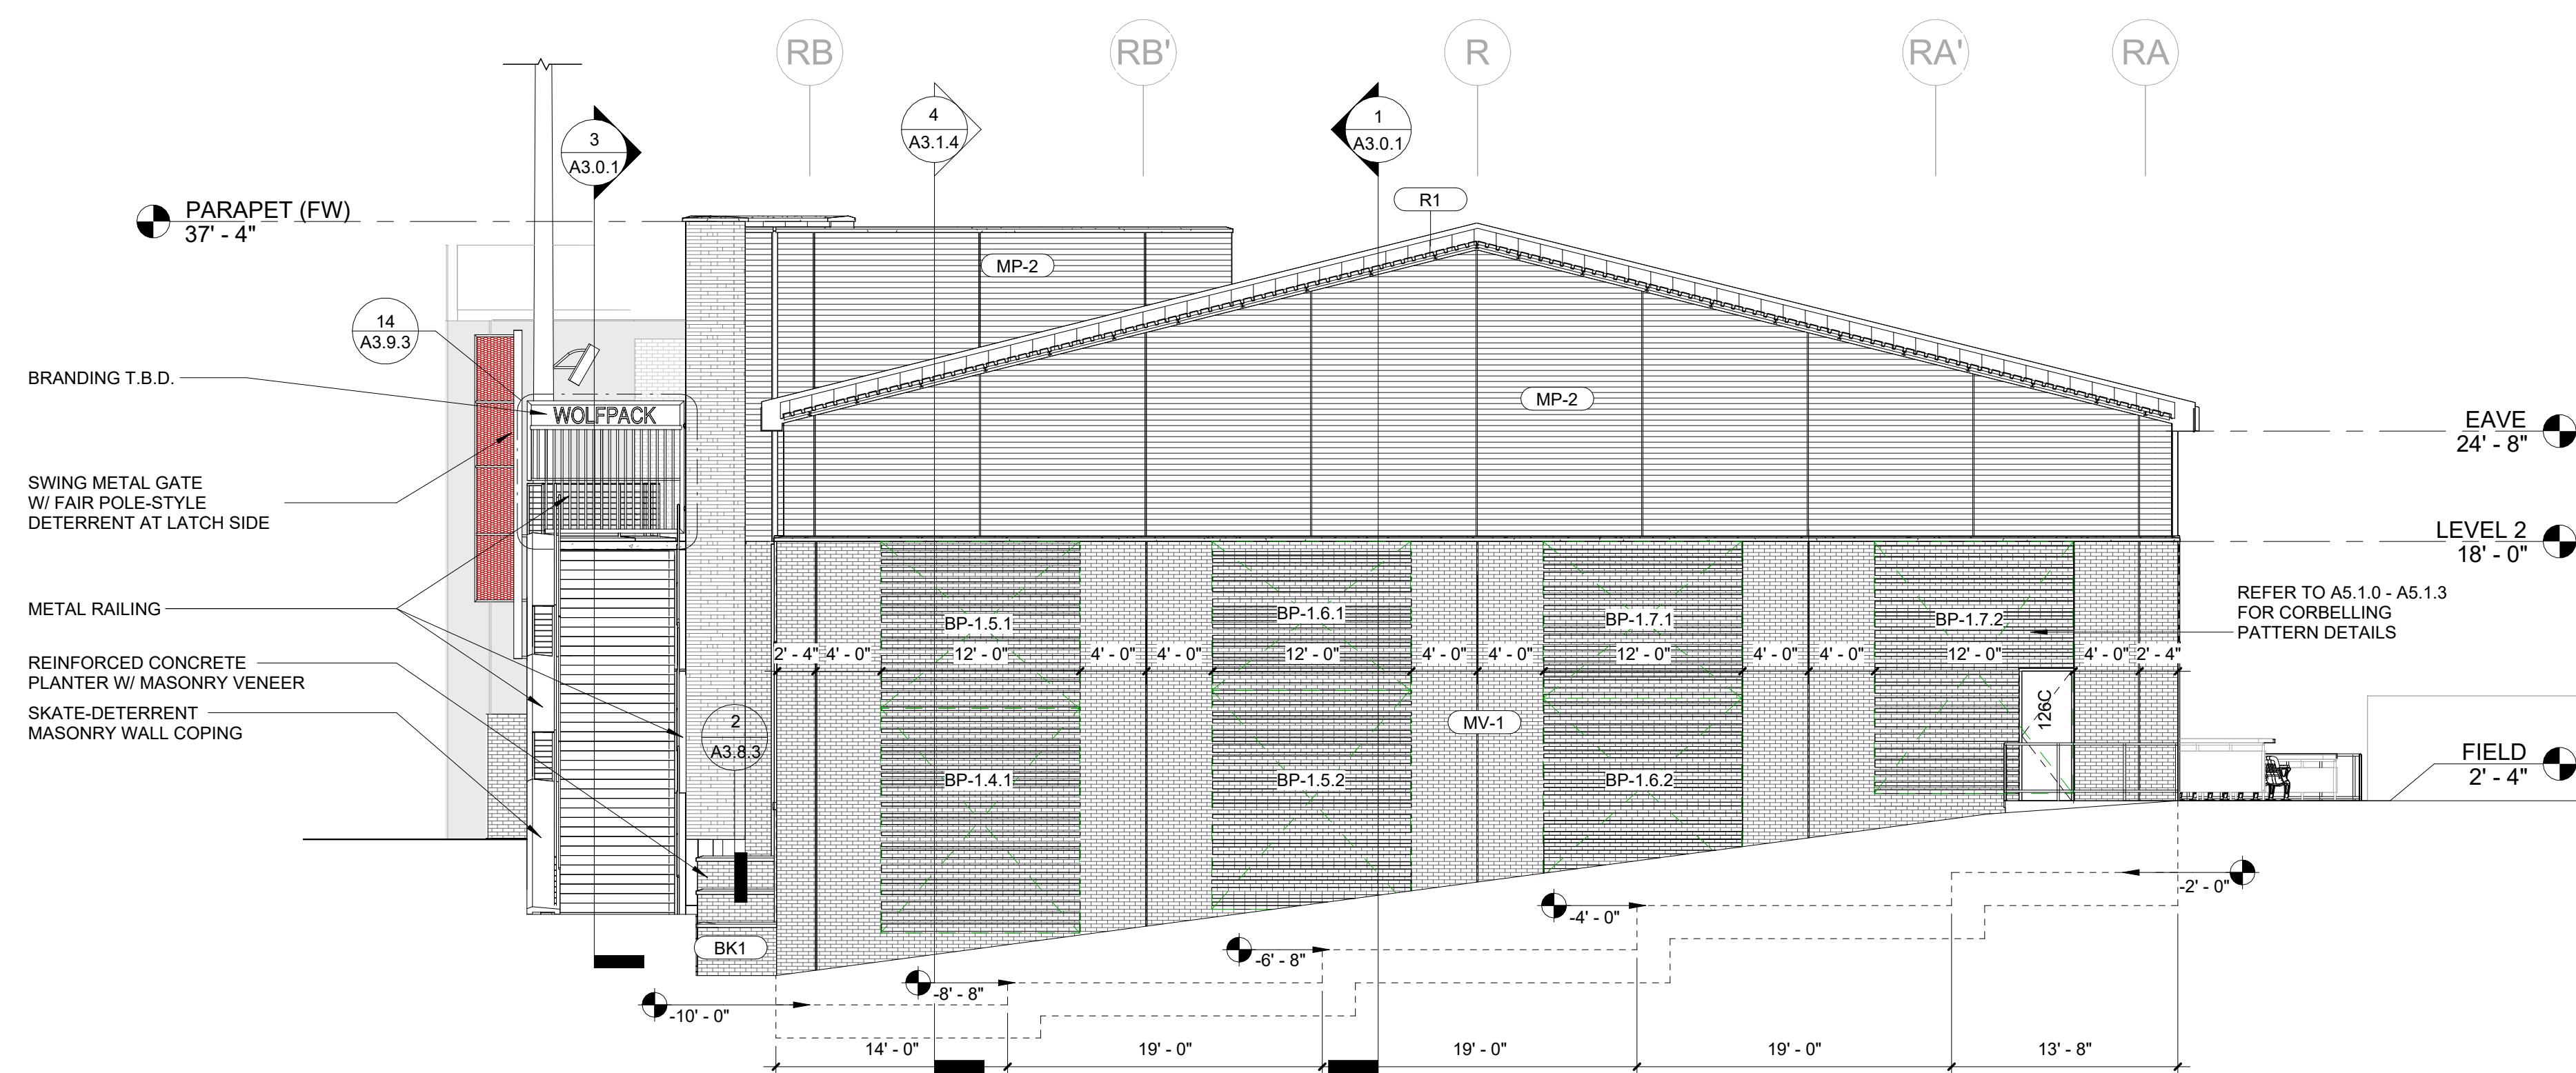


1 RIGHT FIELD - SOUTH ELEVATION  
SCALE: 1/8" = 1'-0"

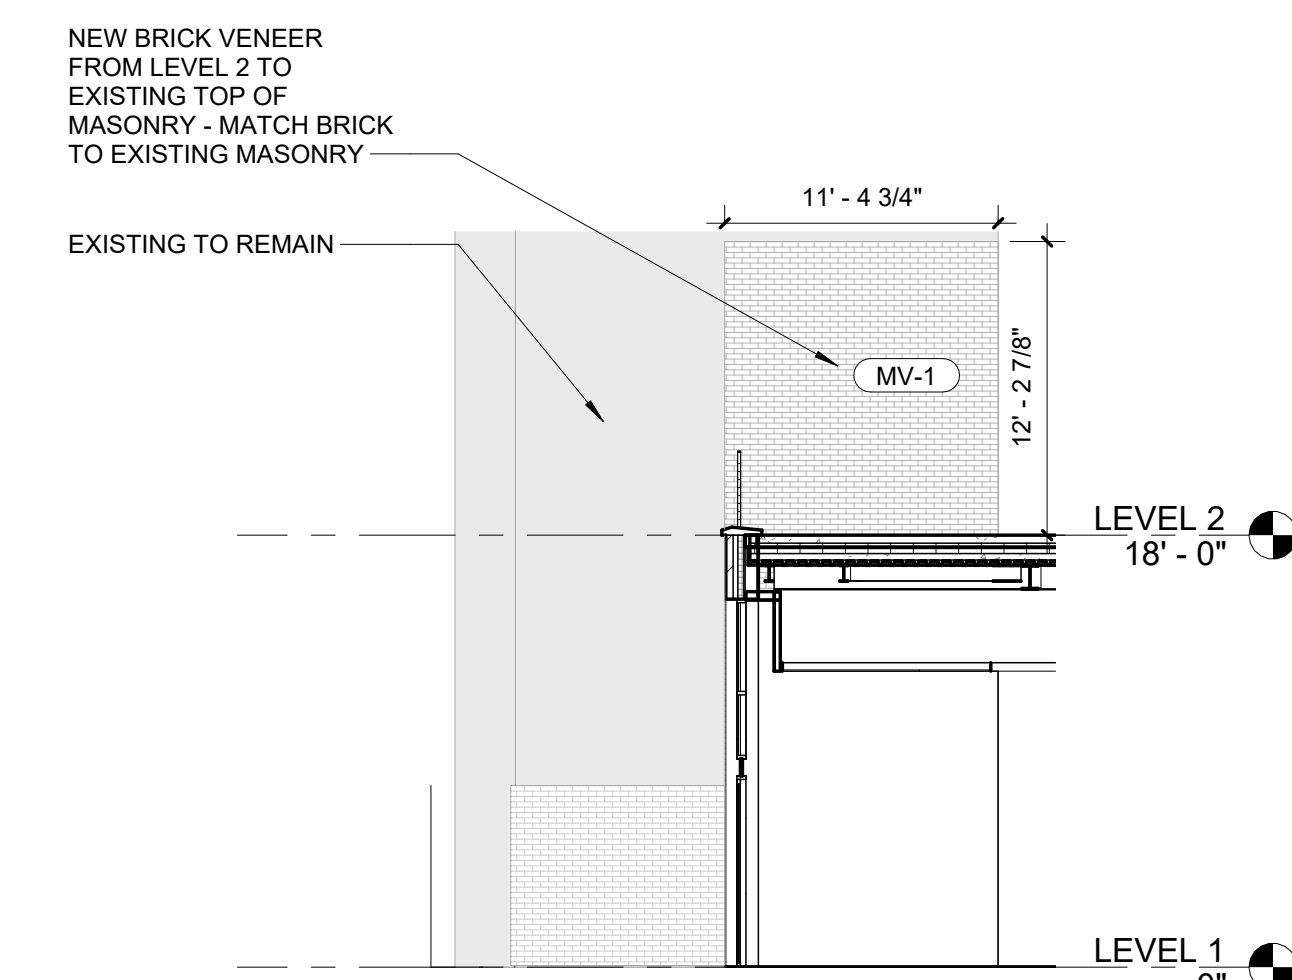

6 LOWER LOBBY ENTRY/EXISTING STAIR TOWER ELEVATION  
SCALE: 1/8" = 1'-0"



SCO PROJECT NO. 22-24384-01A  
NC STATE PROJ. NO. 202120015

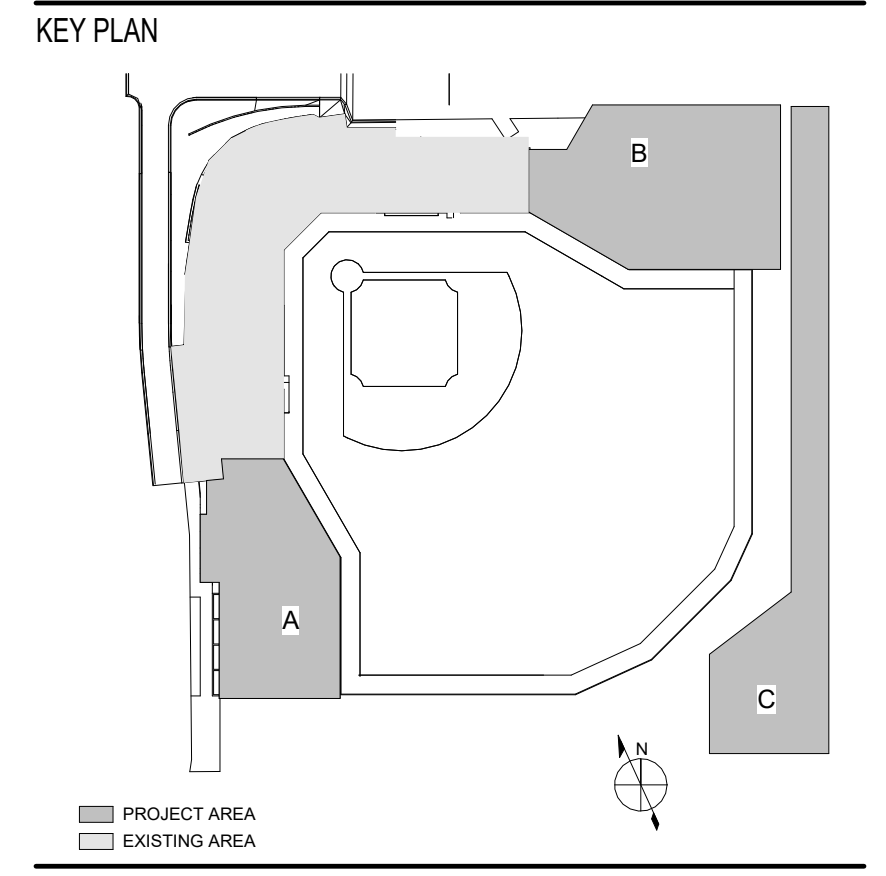

PRINCIPAL  
WILLIAM MCCULLOUGH  
PROJECT MANAGER  
GEORGE BUSHEY

EWINGCOLE INC.  
52711  
RALEIGH, NC

JACON C. KOHLER  
REGISTERED ARCHITECT  
11036  
CHARLOTTE, NC  
2/19/2024

REVISIONS

NO.	BY	DESCRIPTION	DATE
1	EC	PACKAGE A - LEFT & RIGHT FIELD ADDITIONS	01/29/2024

**NC STATE UNIVERSITY**  
1081 Varsity Dr  
Raleigh, NC 27606

DRAWN BY: AC, CB, GW DATE: 01/29/2024

PROJECT NO. 20220400 SCALE: 1/8" = 1'-0"

DRAWING NAME: LEFT FIELD CONCESSION ELEVATIONS


FLOOR/SECTION PHASE: FD2 DRAWING NO. A2.0.4

**GENERAL NOTES**


- A. CONTRACTOR SHALL FIELD VERIFY ALL DIMENSIONS AND REPORT ANY DISCREPANCIES TO THE ARCHITECT.
- B. THE CONTRACTOR SHALL CONFIRM AND COORDINATE ALL CIVIL, STRUCTURAL, MECHANICAL, ELECTRICAL, AND PLUMBING WORK INDICATED ON ELEVATIONS.
- C. REFER TO MECHANICAL ELECTRICAL AND PLUMBING, AND FIRE PROTECTION DRAWINGS FOR ANY EQUIPMENT SHOWN ON EXTERIOR ELEVATIONS. THE FINAL LOCATION OF ALL EXTERIOR LIGHTING SHALL BE COORDINATED WITH ARCHITECT.
- D. DIMENSIONS SHOWN FOR METAL WALL PANELS ARE TO THE CENTERLINE OF THE METAL PANEL REVEALS.
- E. ALL MEP PENETRATIONS THROUGH EXTERIOR WALLS TO BE SEALED WATER TIGHT WITH BACKER ROD AND SEALANT, TYP.

**ELEVATION LEGEND**


- G-2 GLAZING SYSTEM TYPE
- MT-2 MATERIAL TYPE
- BP-2 REFER TO A5.1.0 - A5.1.3 FOR CORBELLING PATTERN DETAILS

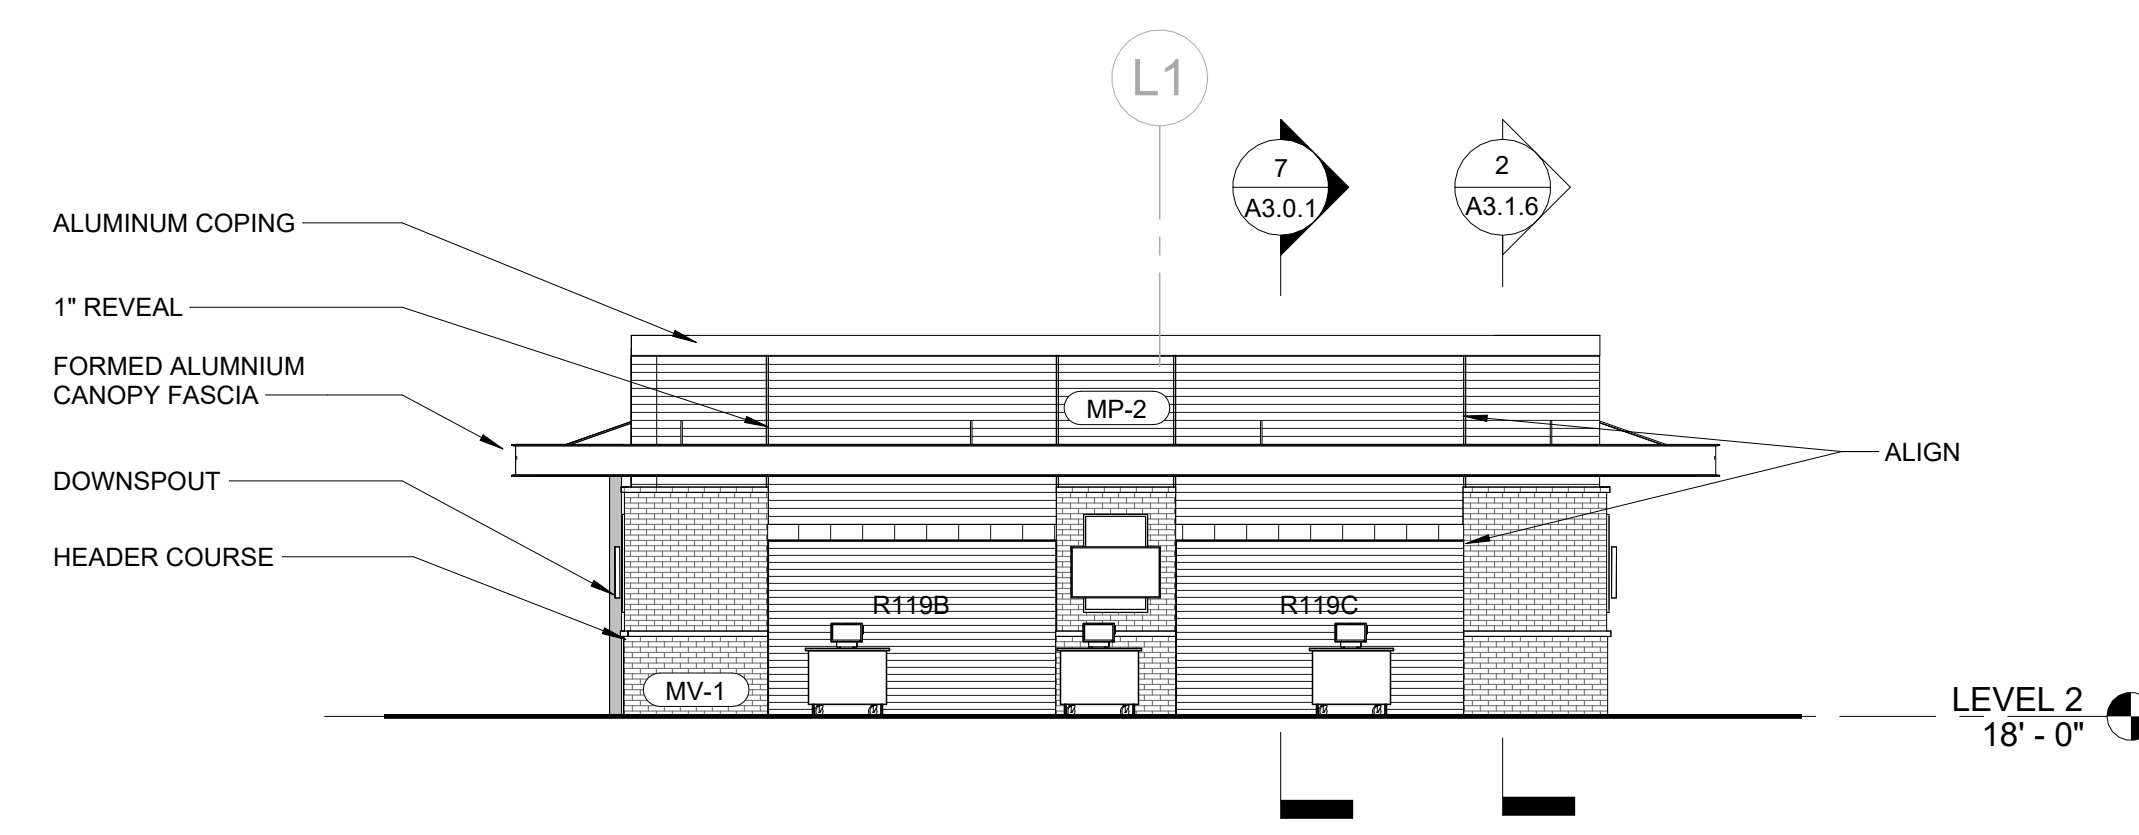


5 LEFT FIELD - SOUTHWEST ELEVATION  
SCALE: 1/8" = 1'-0"

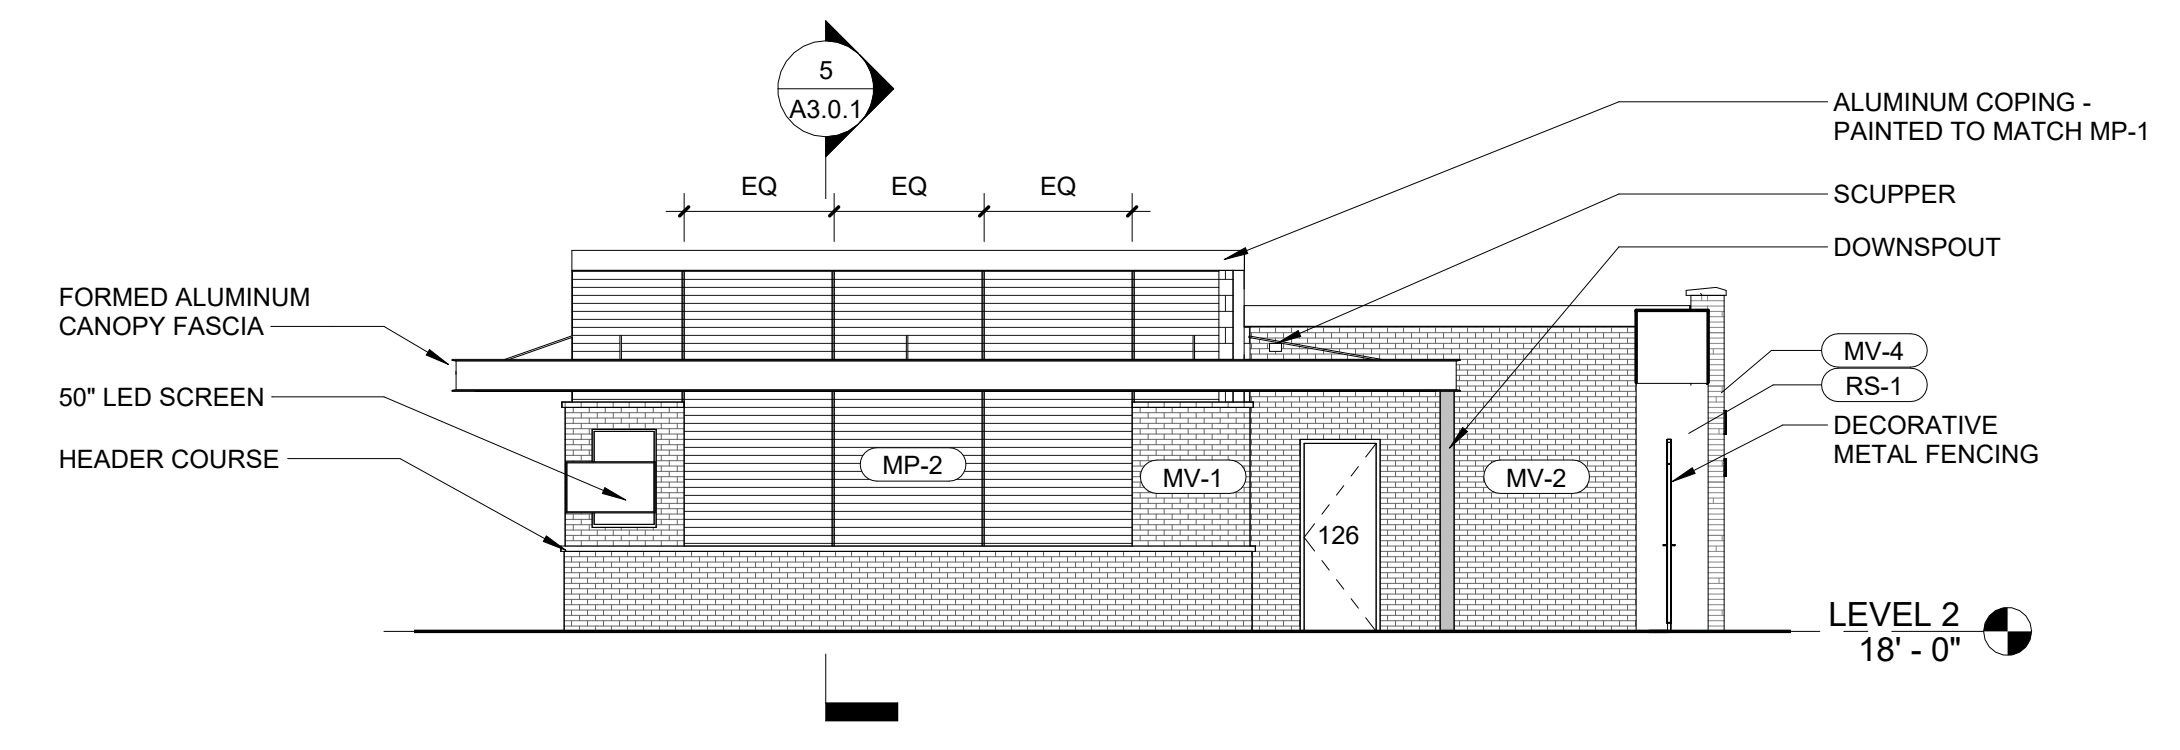


6 LEFT FIELD CONCESSIONS - SOUTHWEST ELEVATION  
SCALE: 1/8" = 1'-0"

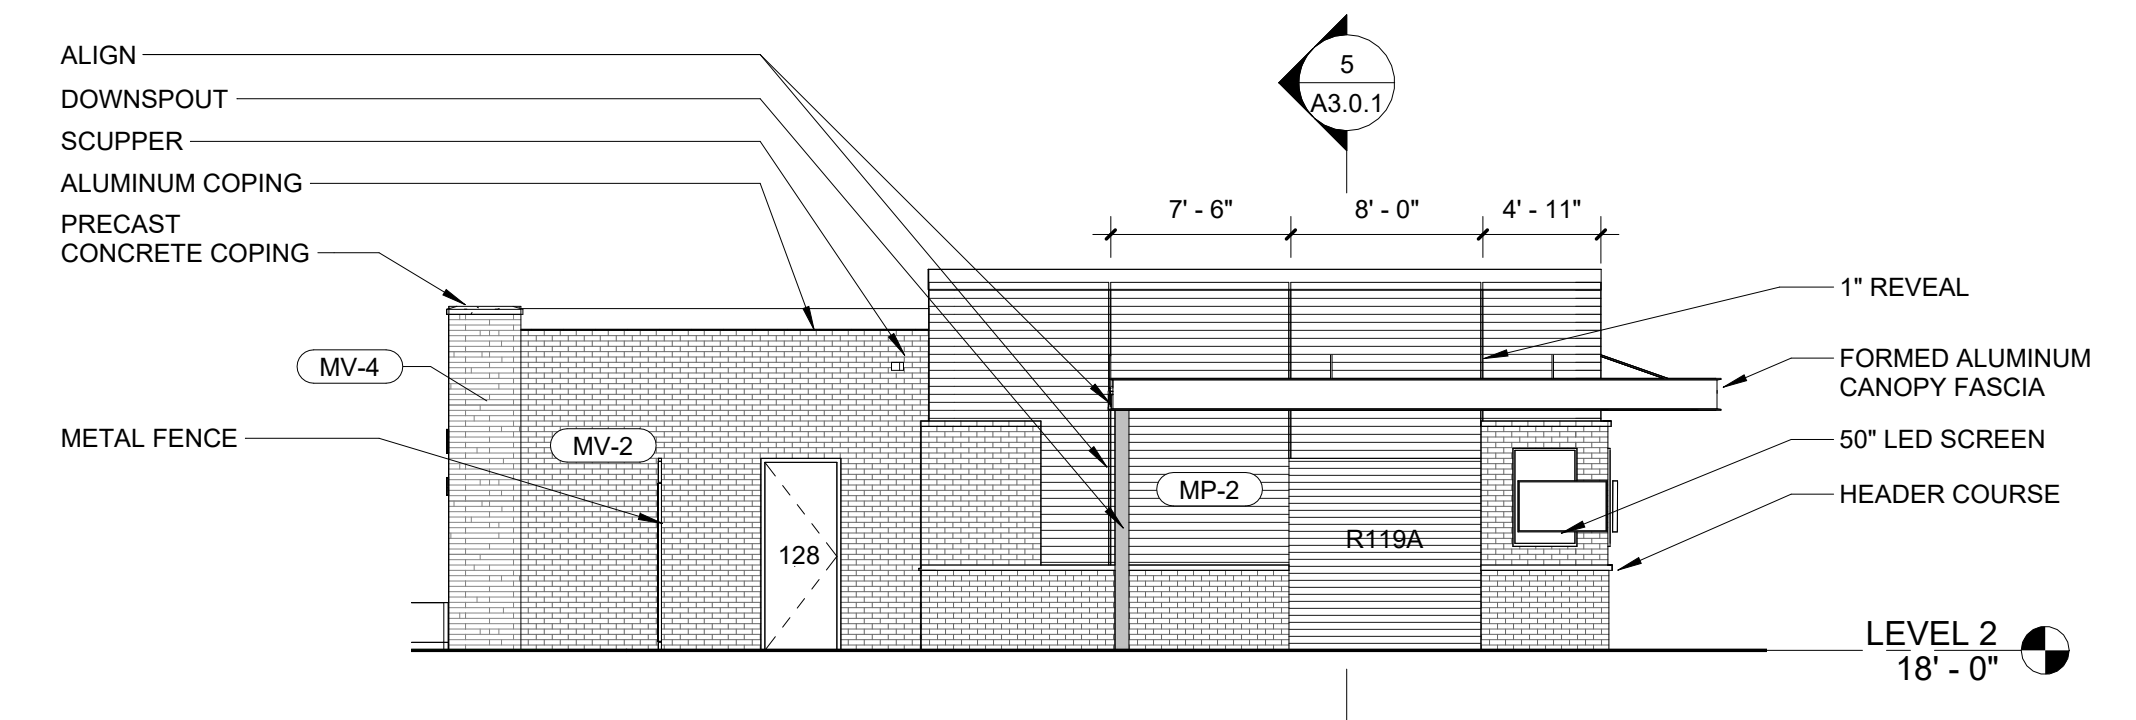

3 LEFT FIELD CONCESSIONS - NORTHWEST ELEVATION  
SCALE: 1/8" = 1'-0"

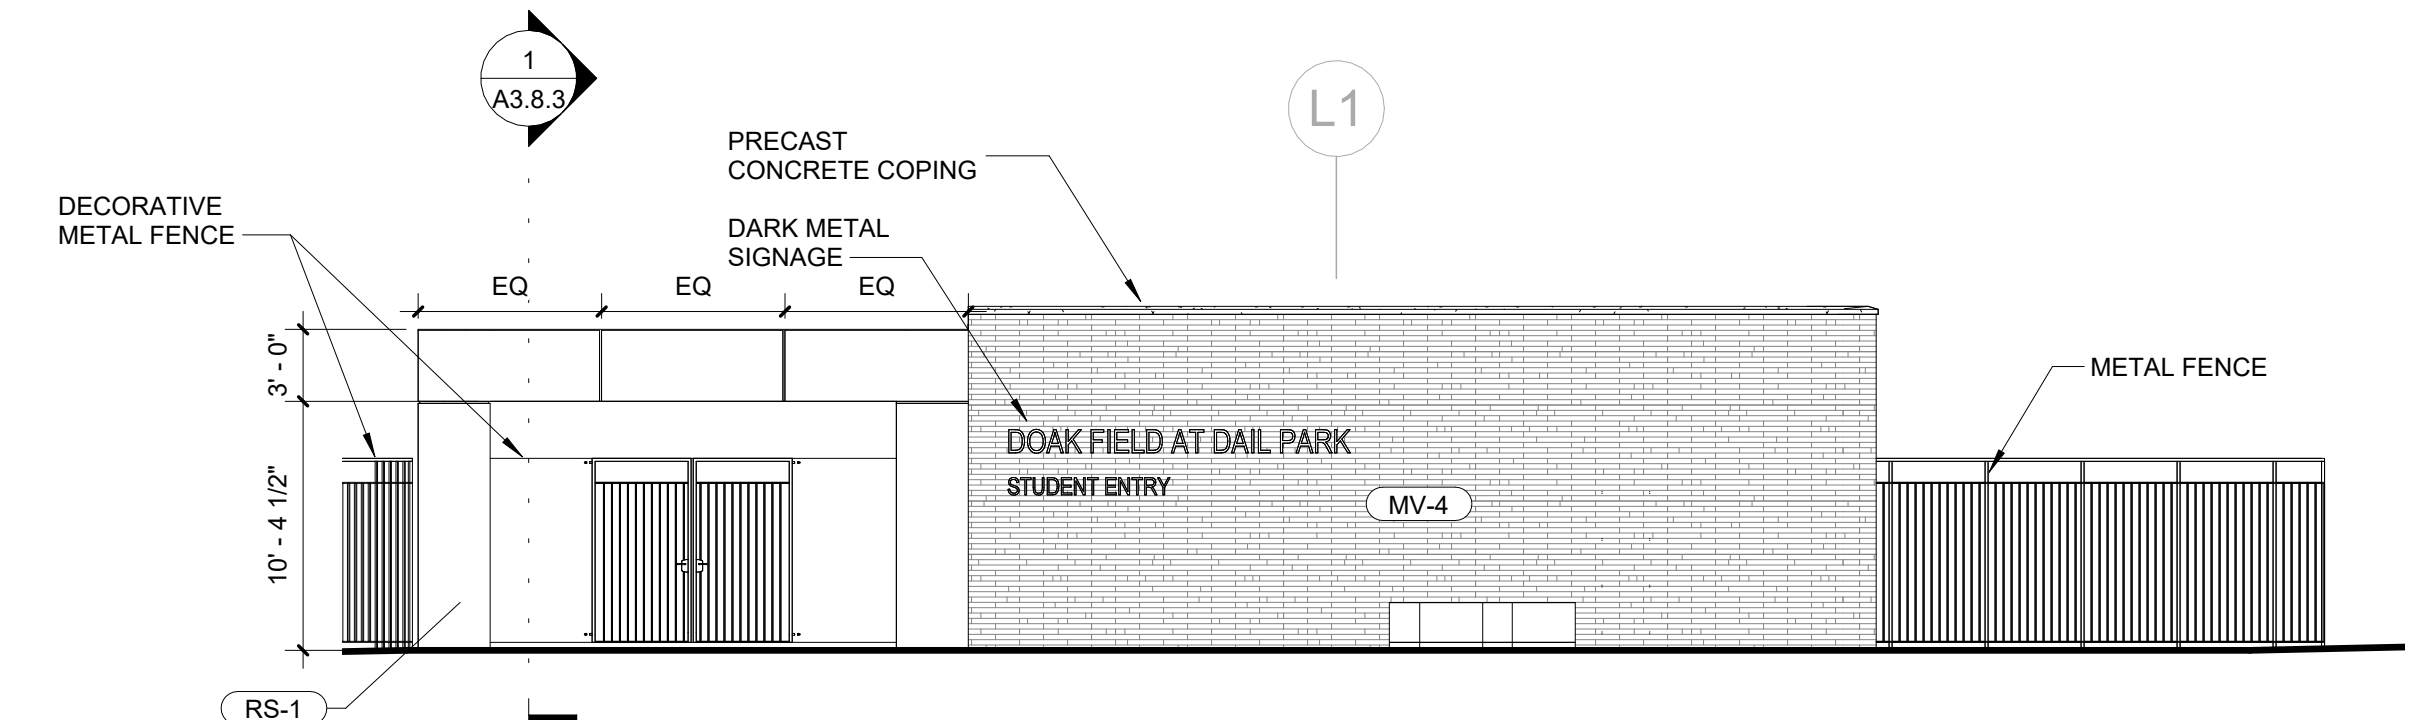

2 LEFT FIELD - NORTHEAST ELEVATION  
SCALE: 1/8" = 1'-0"

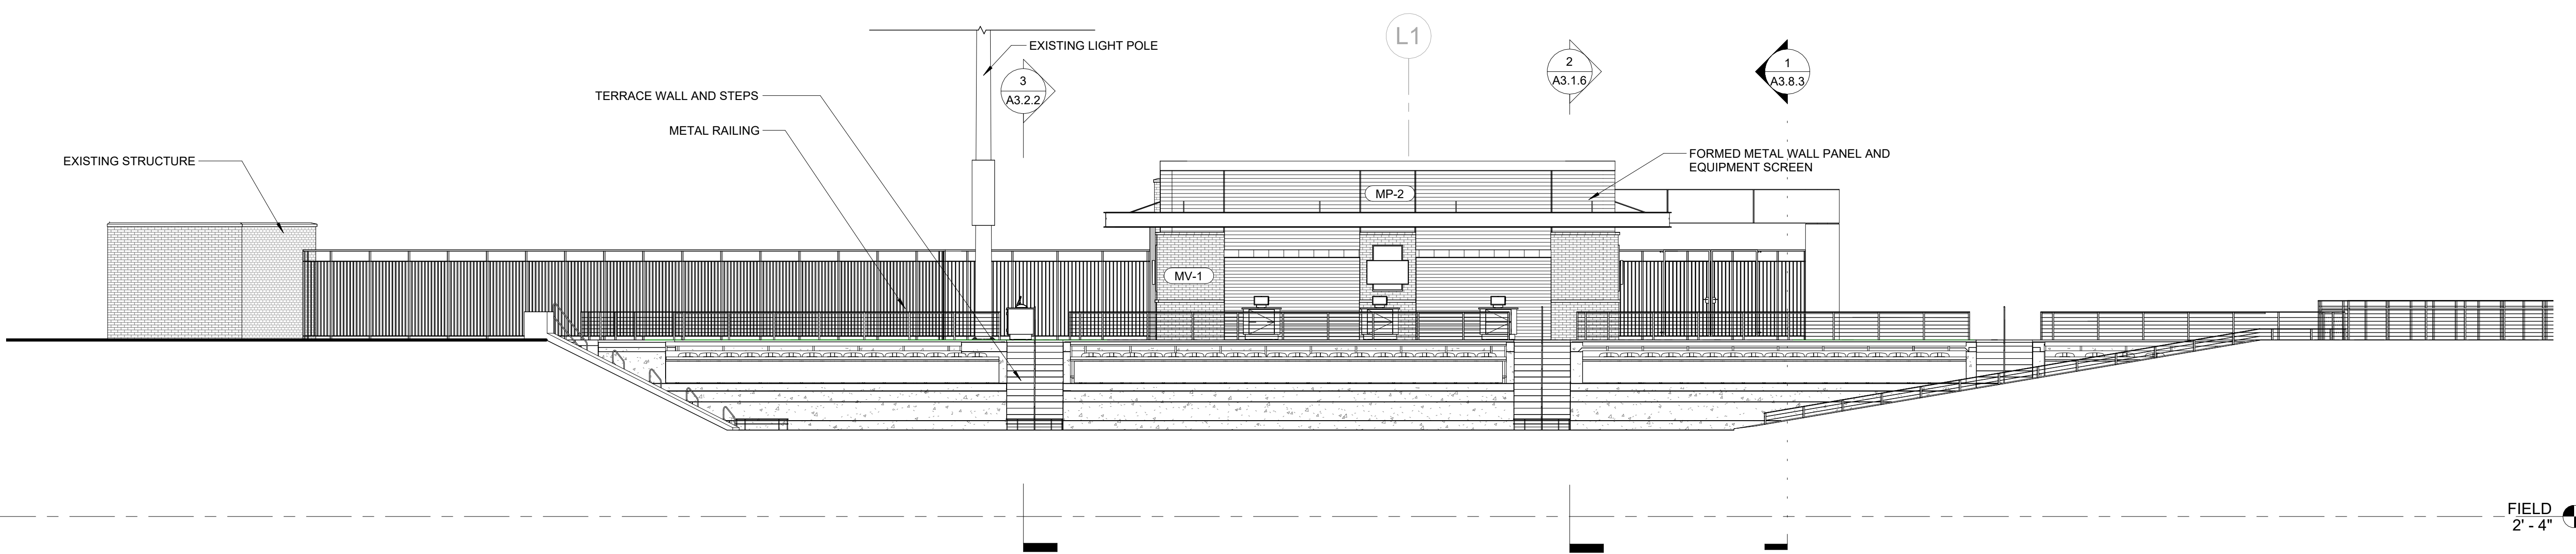


1 LEFT FIELD - SOUTHWEST STANDS ELEVATION  
SCALE: 1/8" = 1'-0"

2/28/2024 5:32:49 PM A:\cadd\Draws\2022\20400 - NC State NC State Doak Baseball Stadium\2022\20400 DOAK FIELD




SCO PROJECT NO. 22-24384-01A  
NC STATE PROJ. NO. 202120015

KEY PLAN

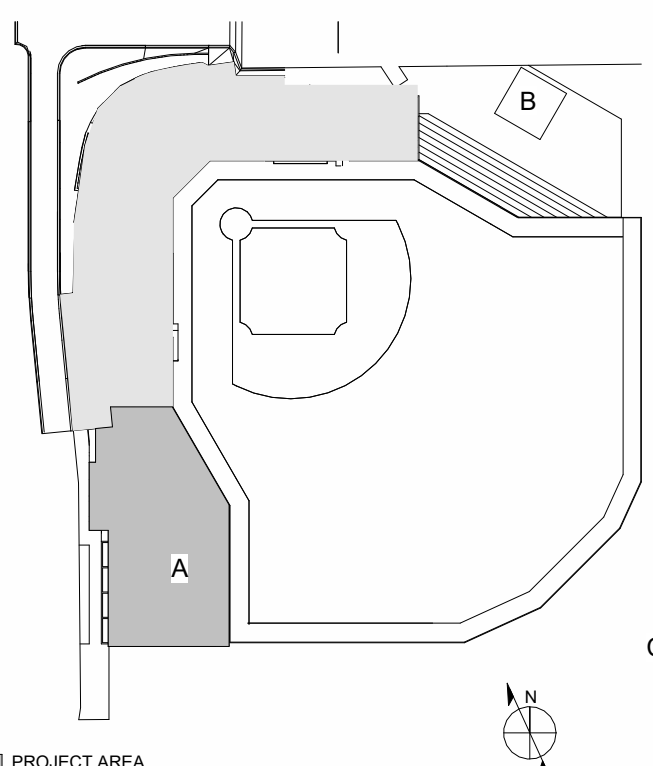

PRINCIPAL  
WILLIAM MCCULLOUGH  
PROJECT MANAGER  
GEORGE BUSHEY

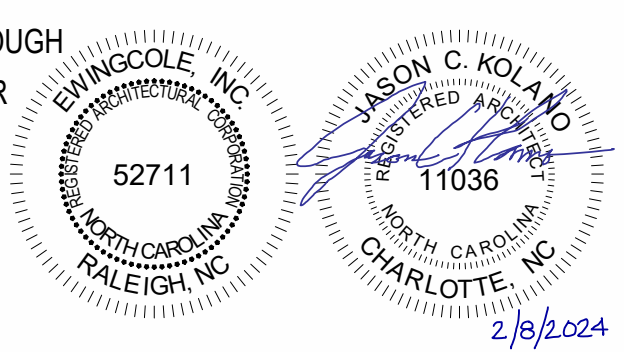

REVISIONS

NO.	DESCRIPTION	DATE
EC	PACKAGE A - LEFT & RIGHT FIELD ADDITIONS	01/31/2024

**NC STATE UNIVERSITY**

**DOAK FIELD ENHANCEMENT**  
1081 Varsity Dr  
Raleigh, NC 27606

DRAWN BY AC, CB DATE 01/29/2024


PROJECT NO. 20220400 SCALE 1/8" = 1'-0"

DRAWING NAME


RIGHT & LEFT FIELD - BUILDING SECTIONS

FLOOR/SECTION PHASE DRAWING NO.


A FD2 A3.0.1

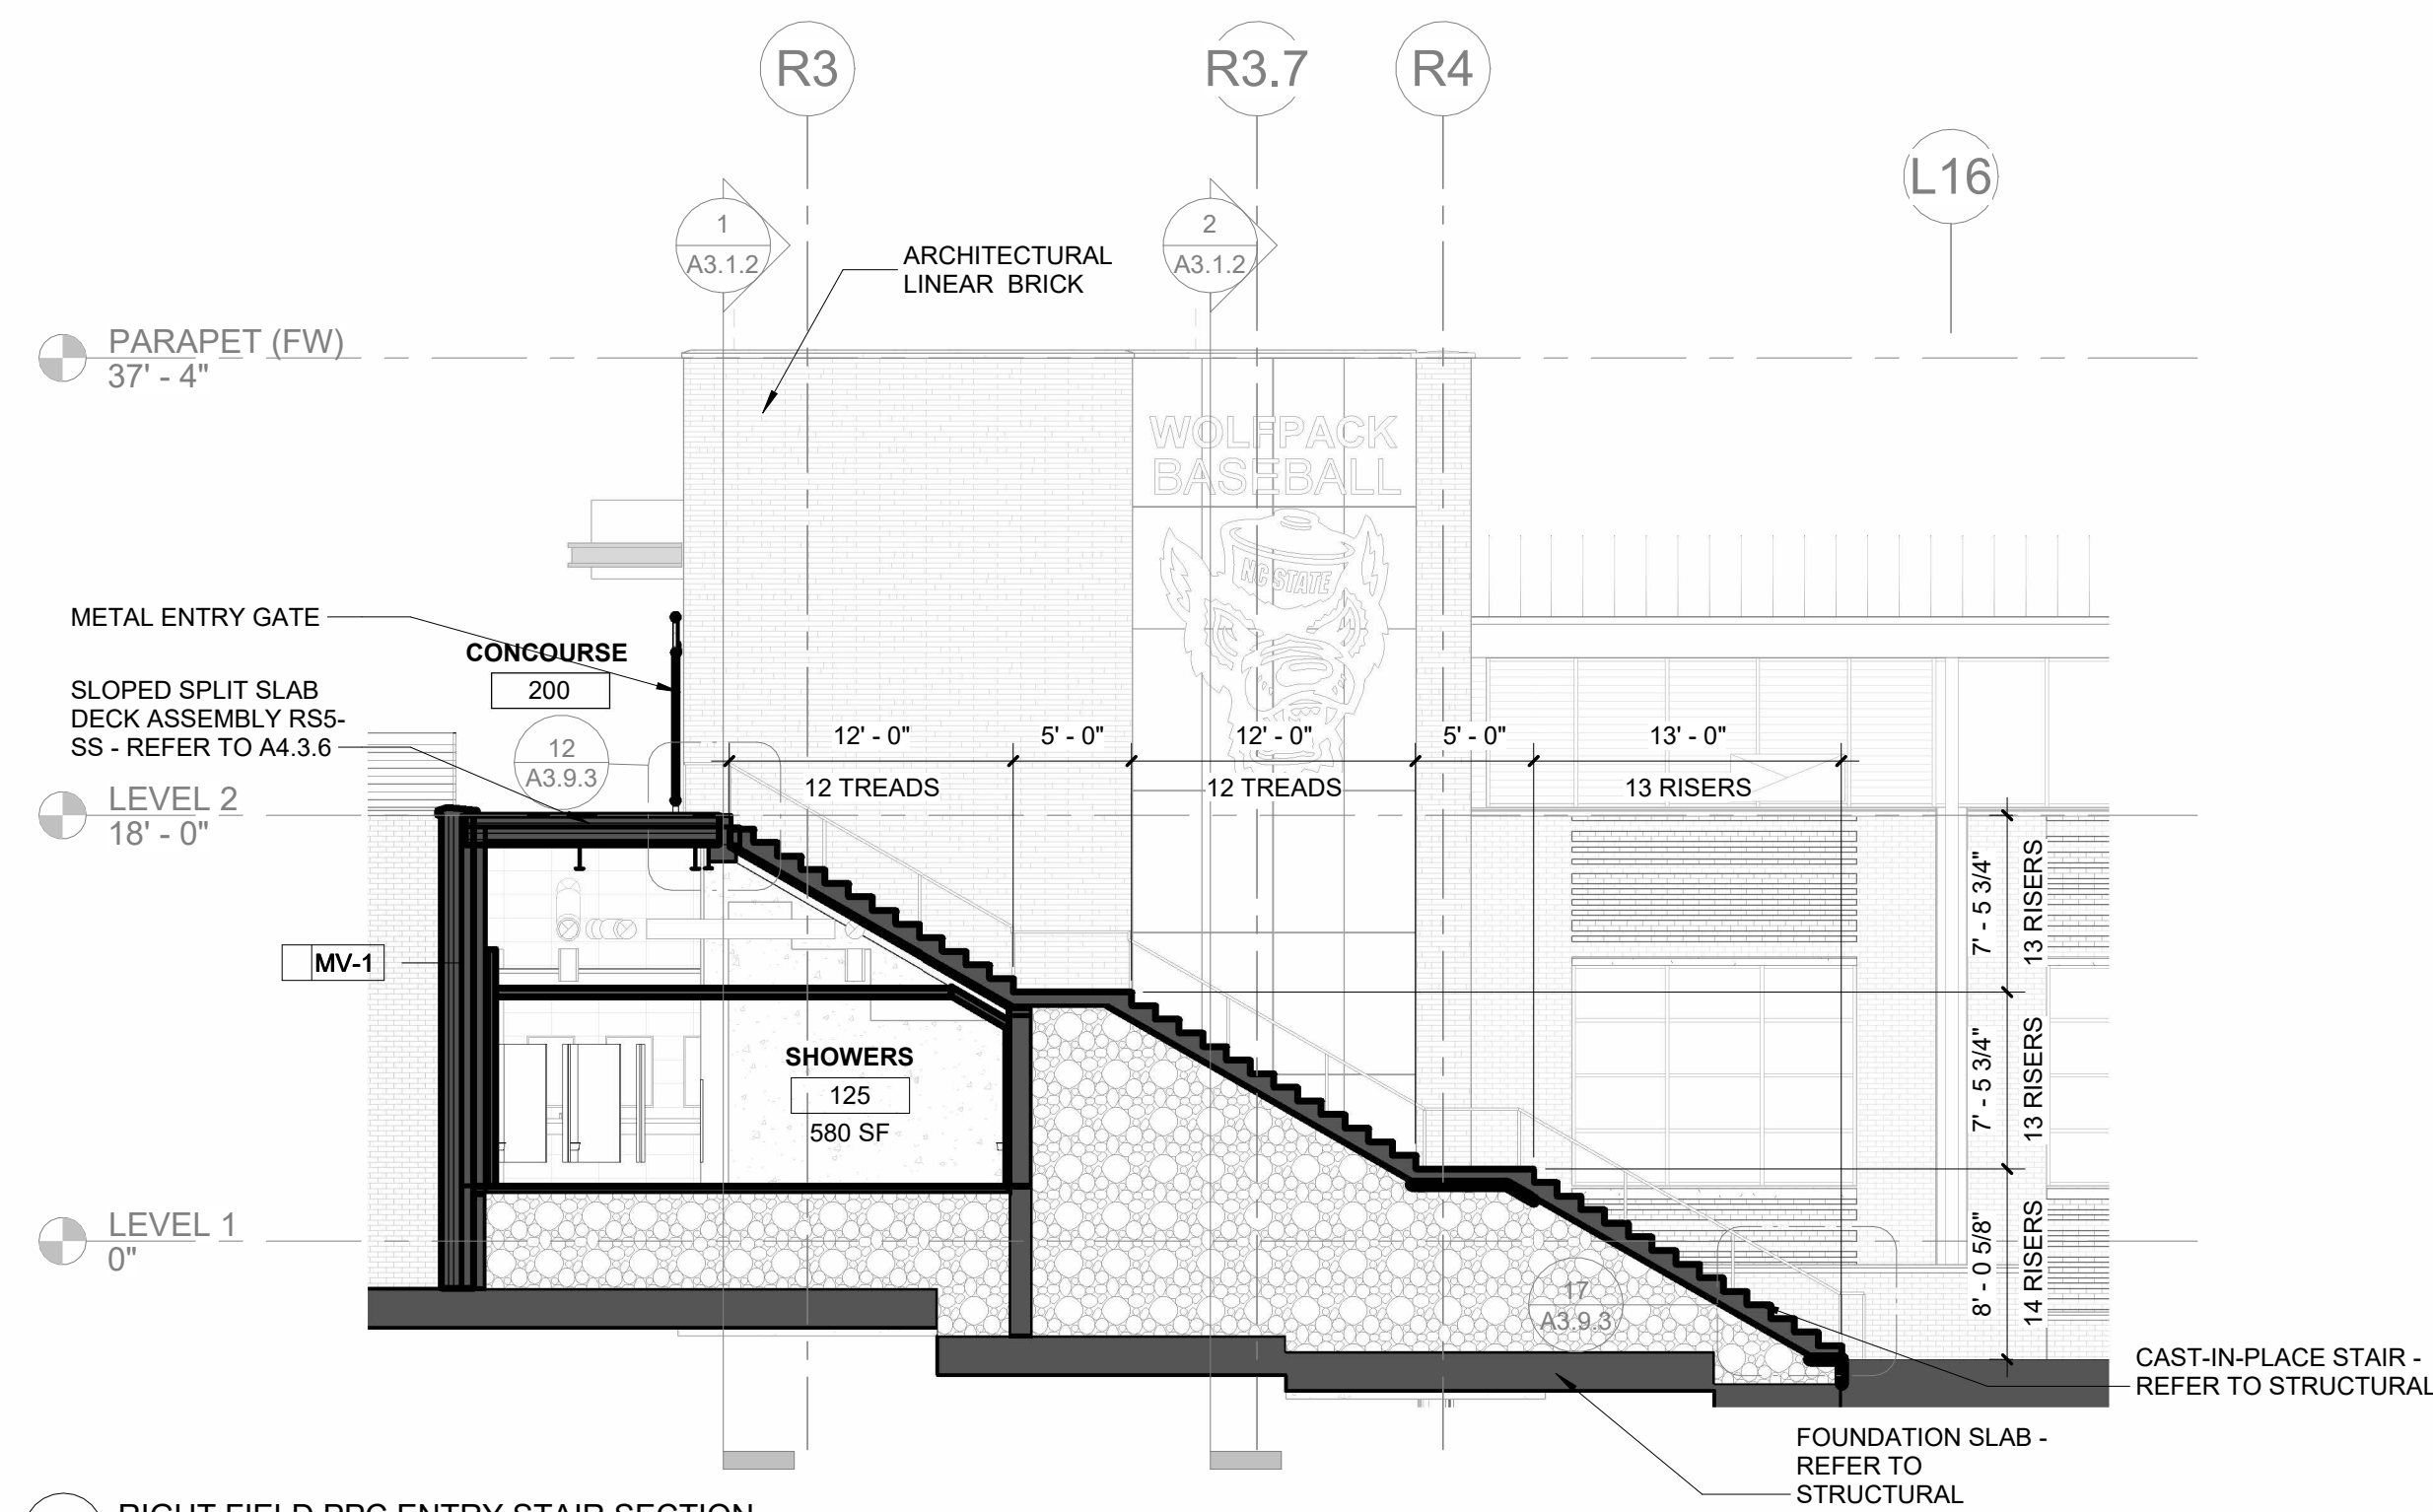


3 RIGHT FIELD PPC ENTRY STAIR SECTION  
SCALE: 1/8" = 1'-0"

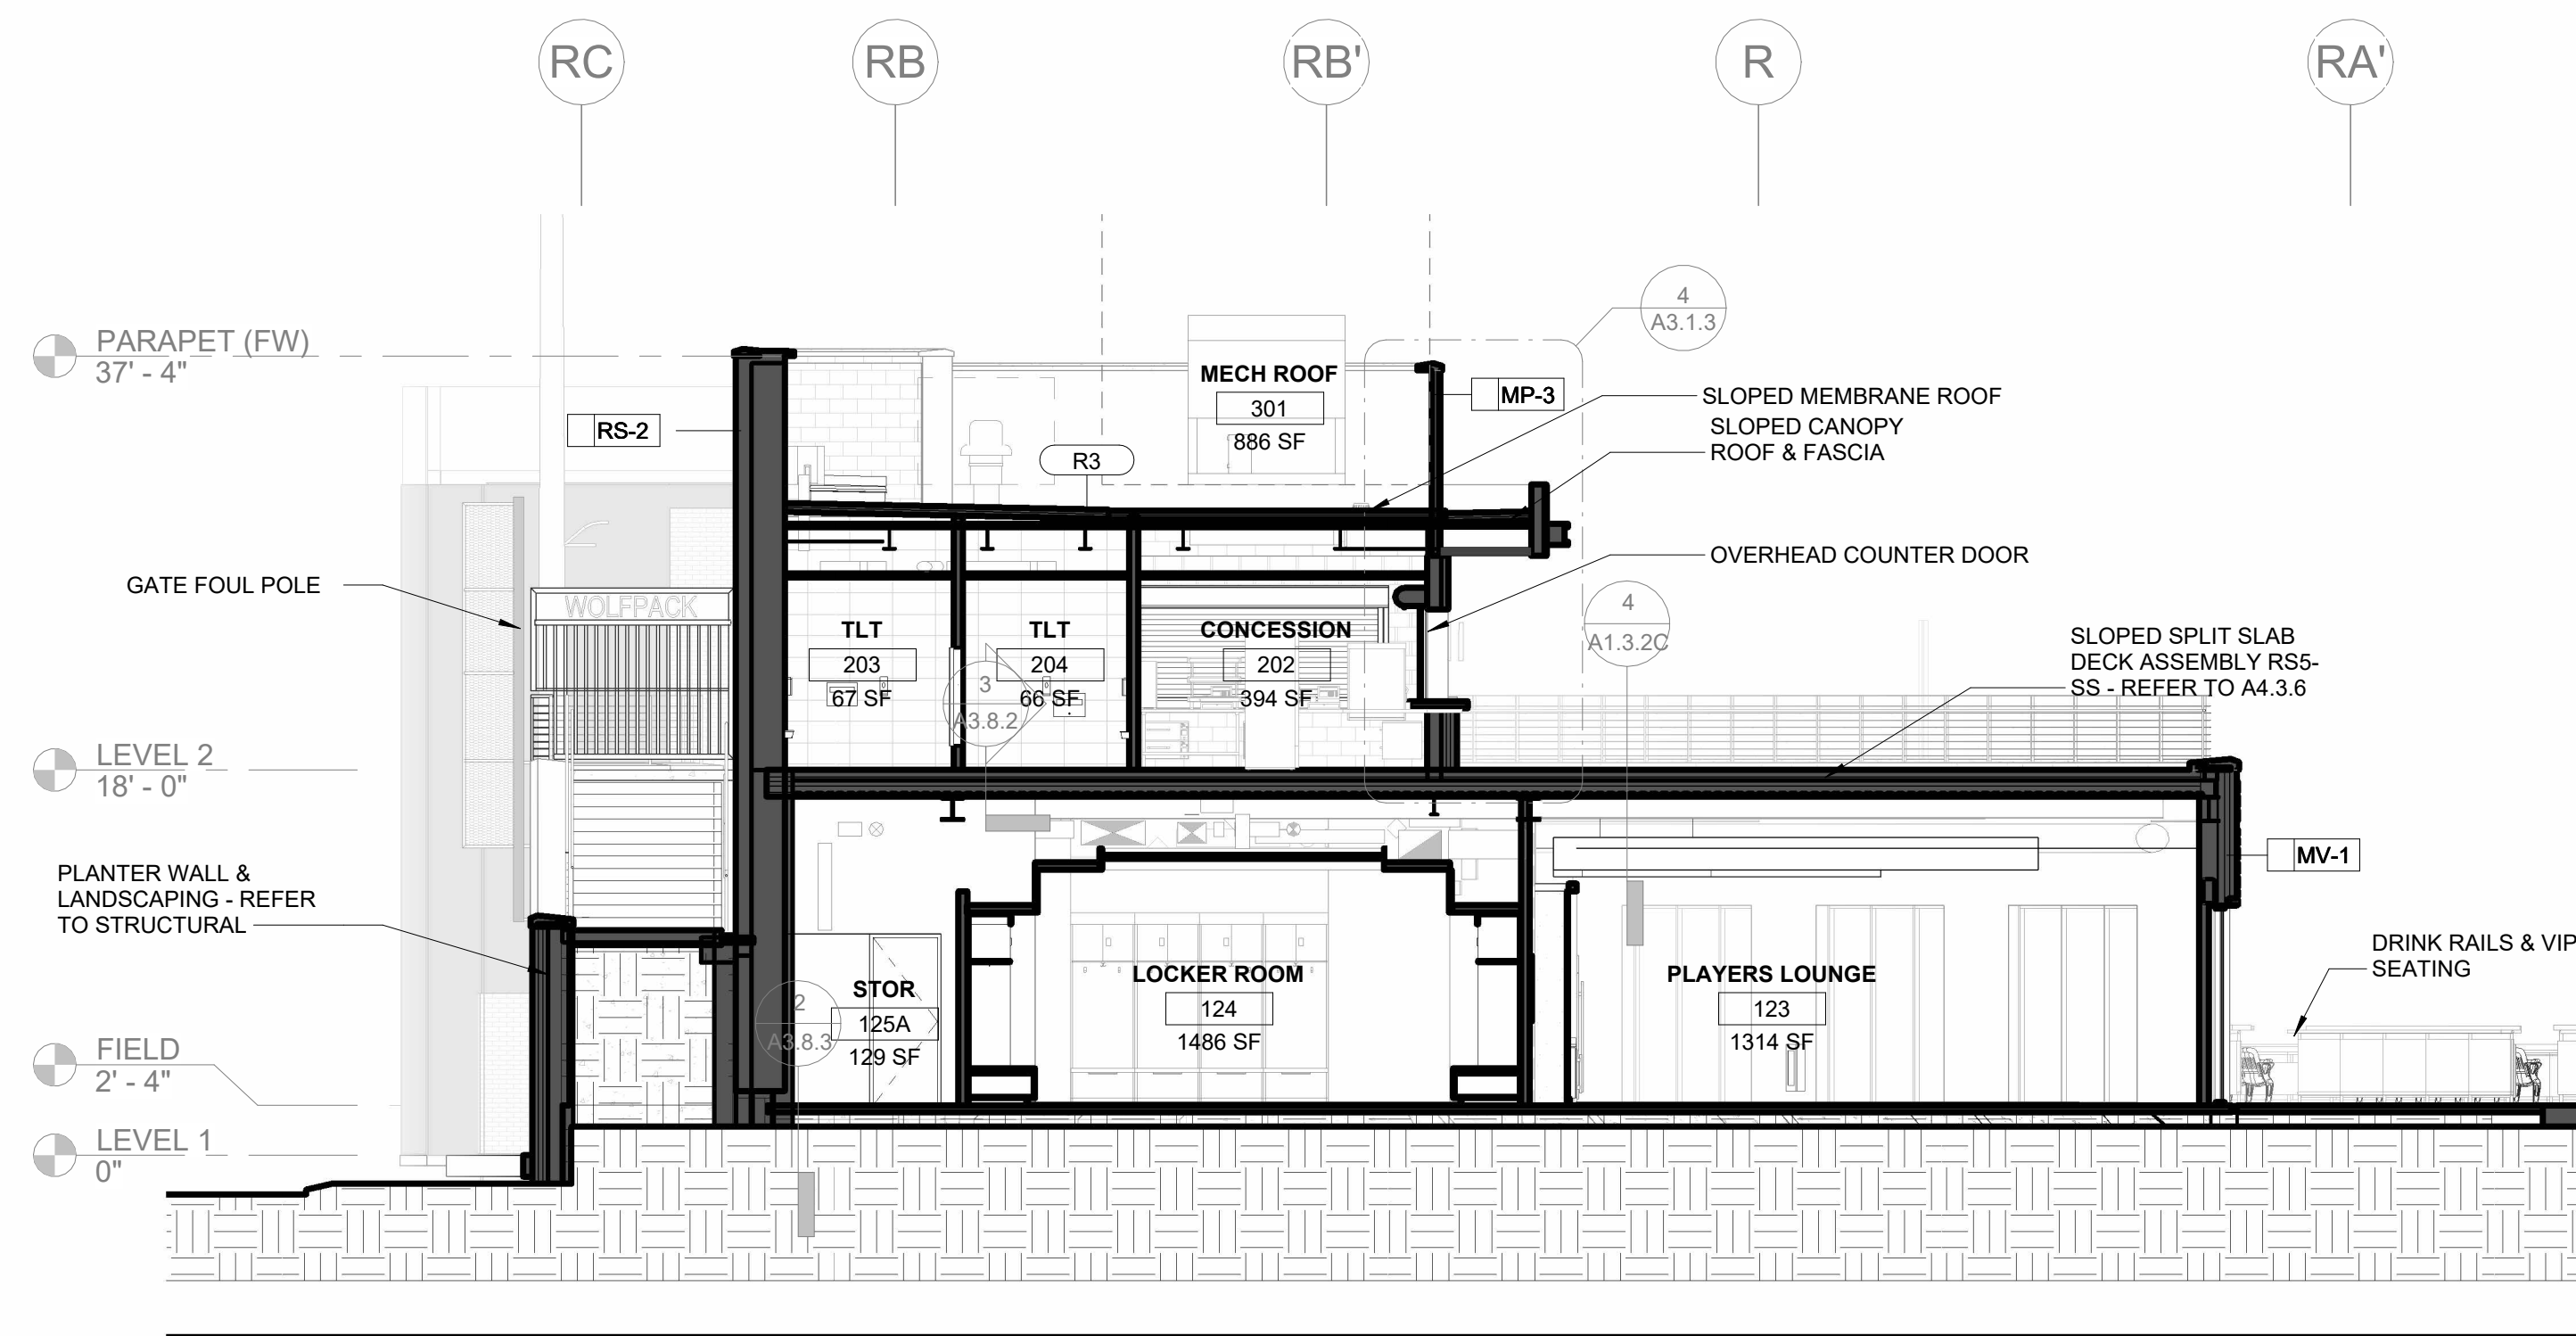


2 RIGHT FIELD CONCESSIONS - TRANSVERSE SECTION  
SCALE: 1/8" = 1'-0"

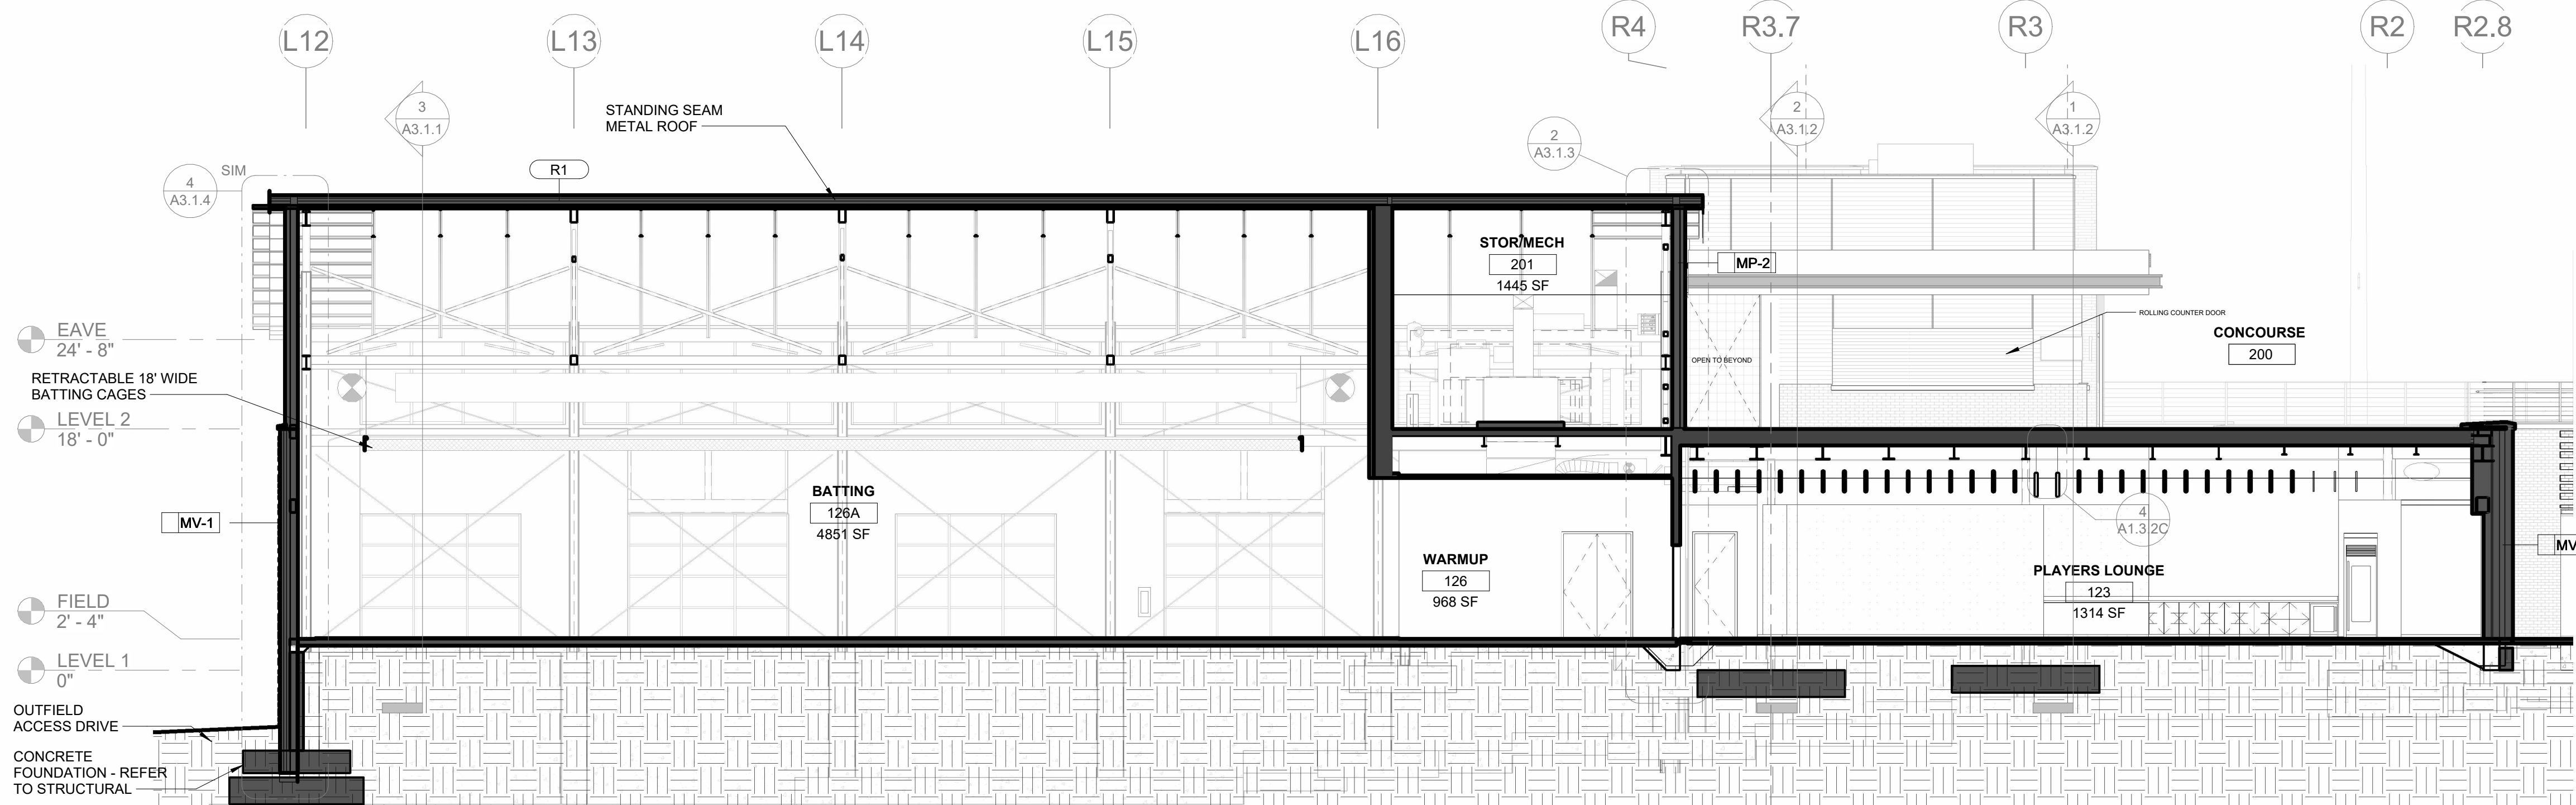


1 RIGHT FIELD PLAYER PERFORMANCE CENTER - LONGITUDINAL SECTION  
SCALE: 1/8" = 1'-0"

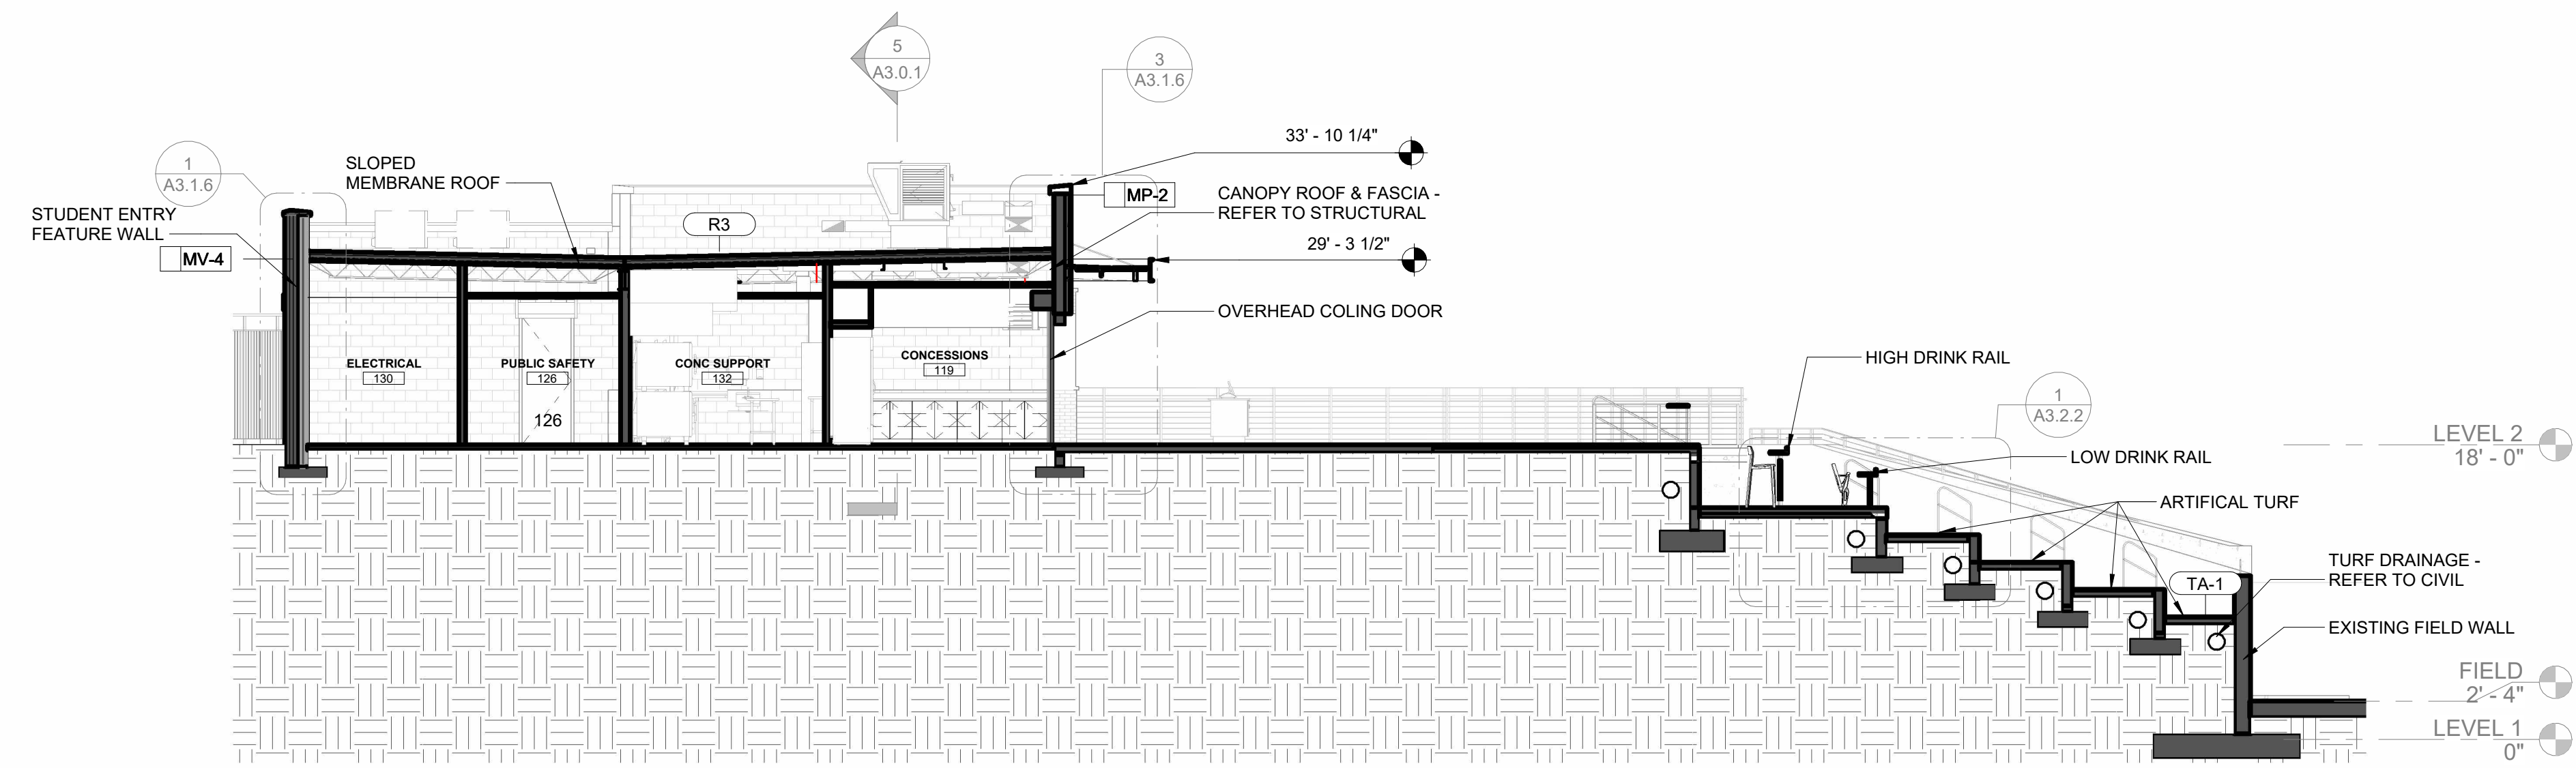


7 LEFT FIELD CONCESSIONS AND SEATING TERRACE - LONGITUDINAL SECTION  
SCALE: 1/8" = 1'-0"

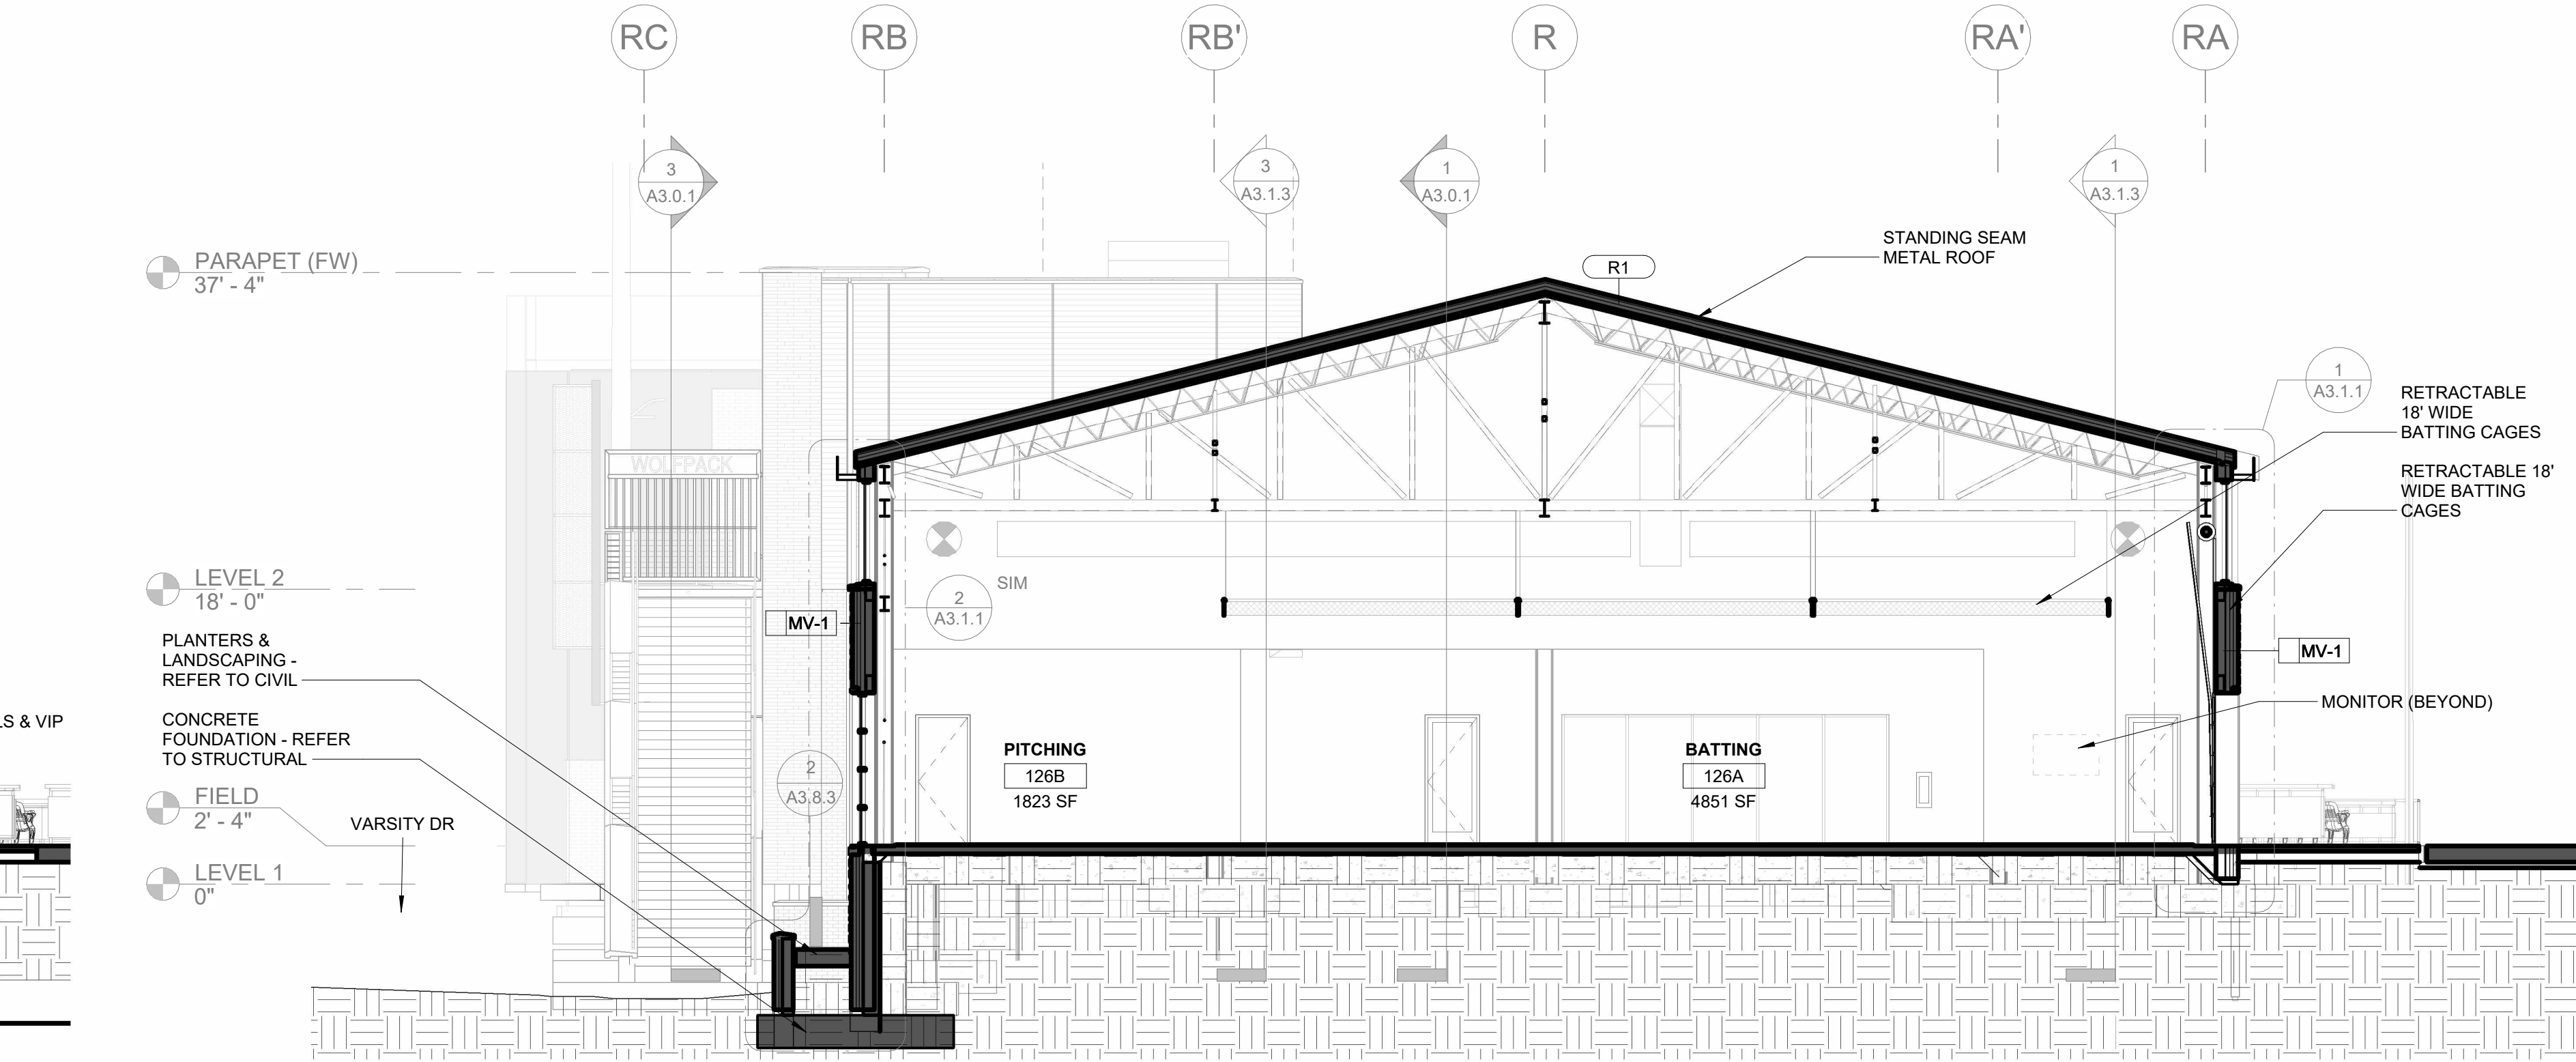

6 RIGHT FIELD PLAYER PERFORMANCE CENTER - TRANSVERSE SECTION  
SCALE: 1/8" = 1'-0"

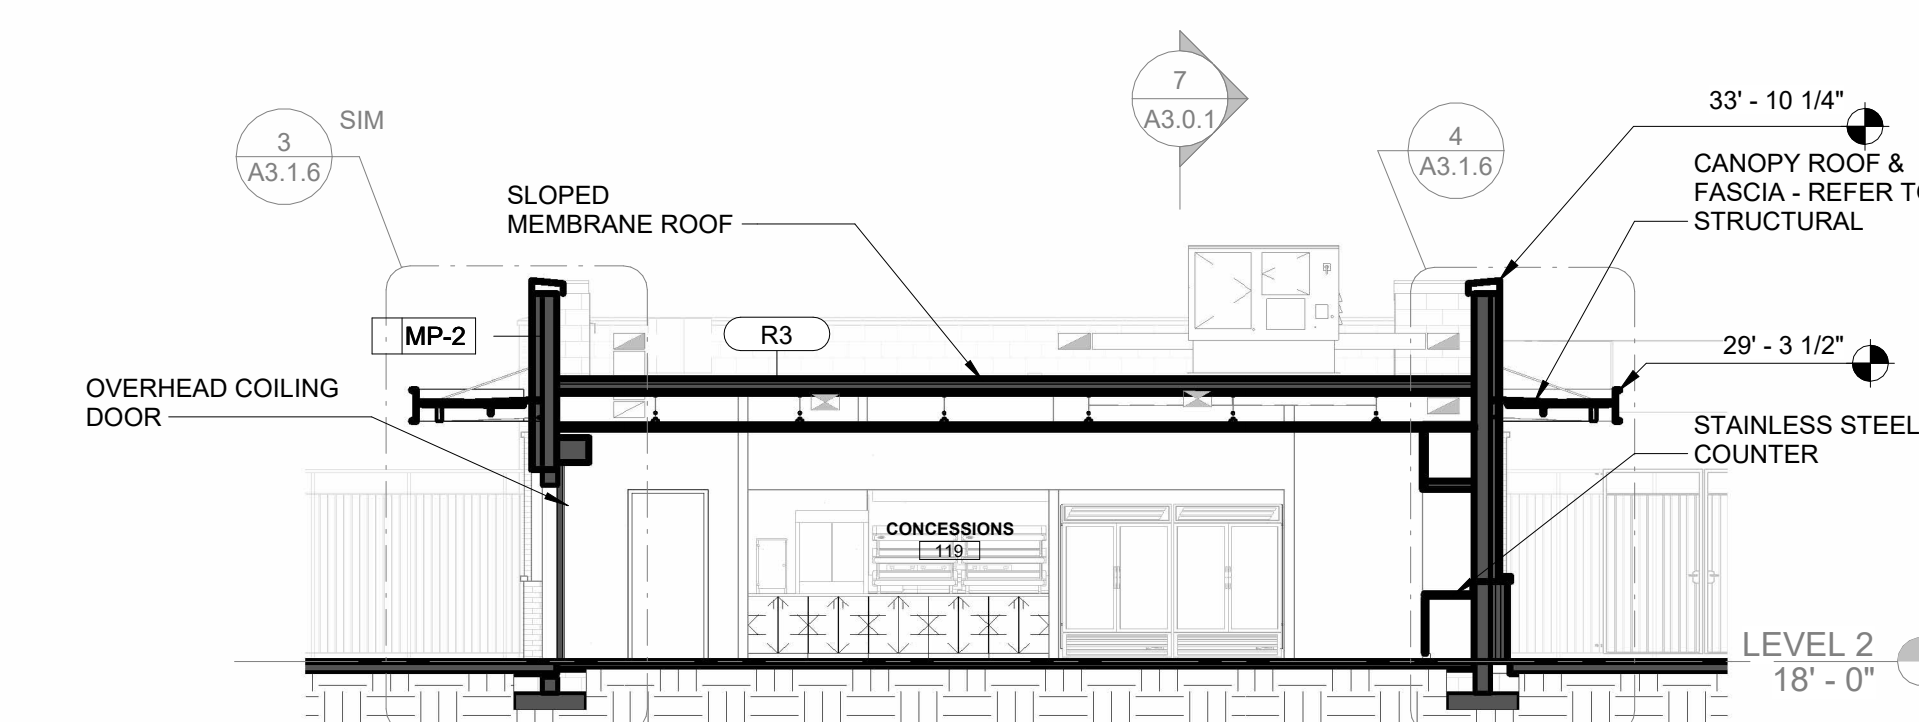

5 LEFT FIELD CONCESSIONS AND SEATING TERRACE - TRANSVERSE SECTION  
SCALE: 1/8" = 1'-0"

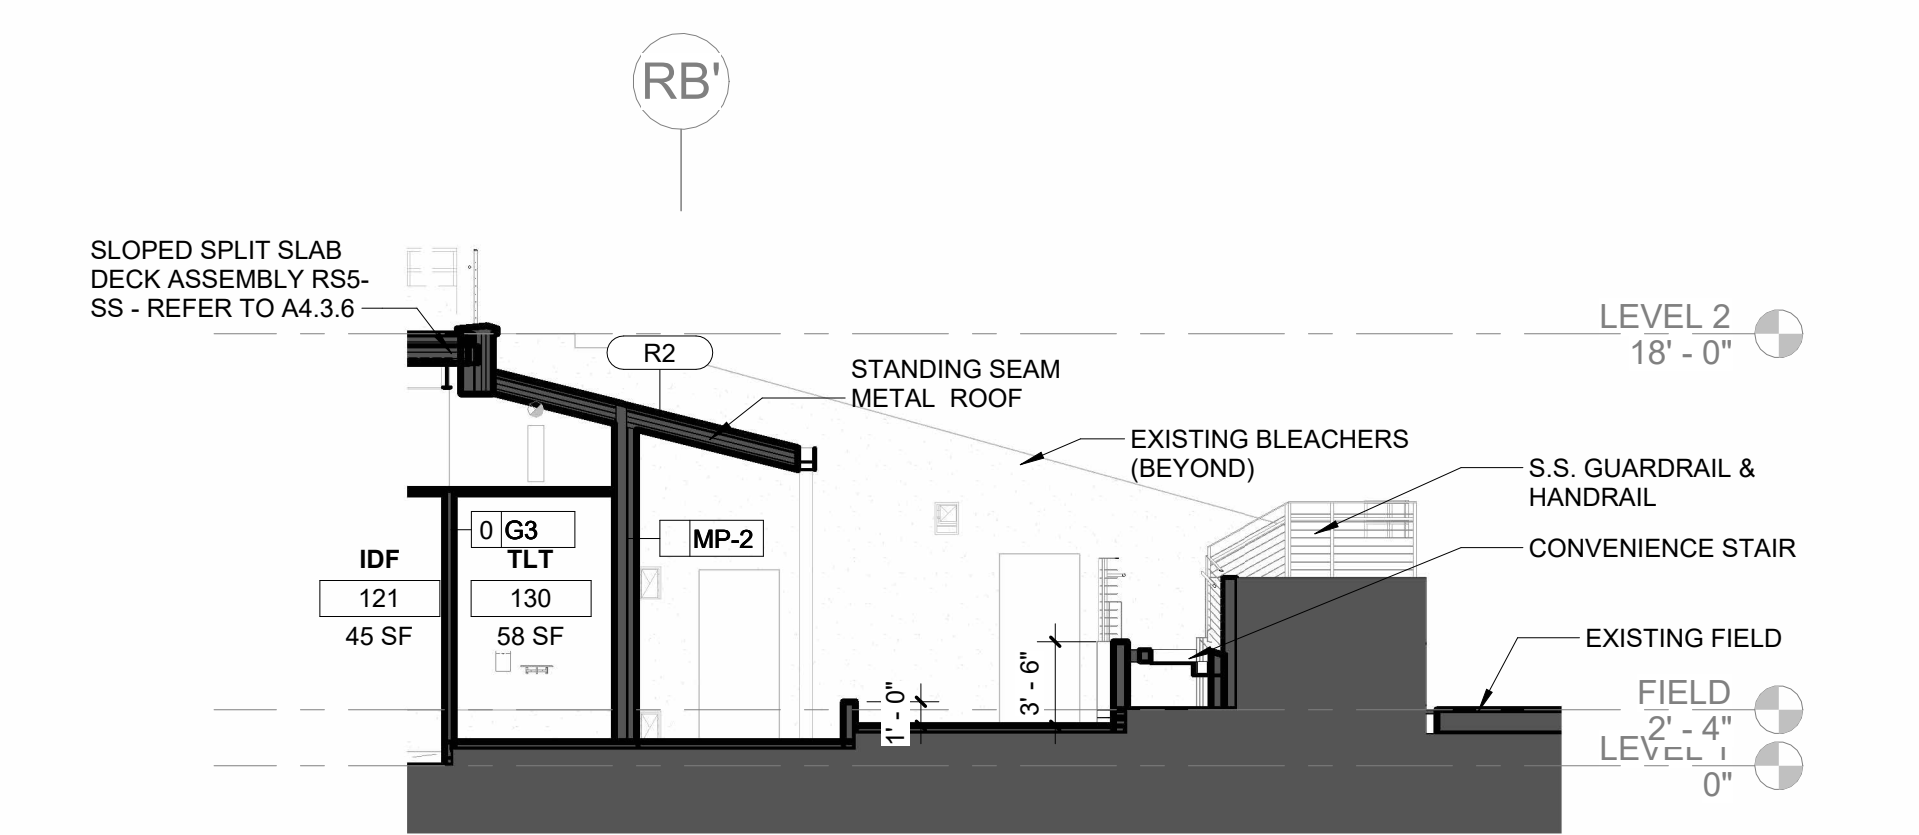


4 PPC LOW ROOF/TOILET SECTION  
SCALE: 1/8" = 1'-0"

2/8/2024 5:33:14 PM A:\ebooks Draw\20220400 - NC State - NC State Doak Baseball Stadium\20220400 DOAK FIELD





SCO PROJECT NO. 22-24384-01A  
NC STATE PROJ. NO. 202120015

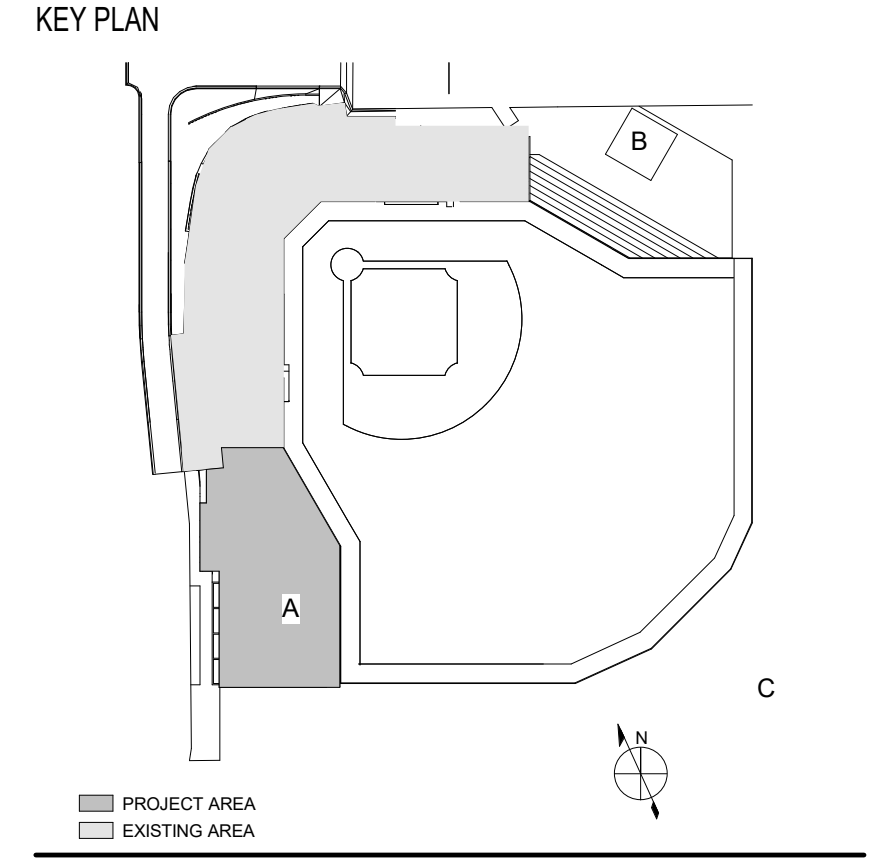

PRINCIPAL  
WILLIAM MCCULLOUGH  
PROJECT MANAGER  
GEORGE BUSHEY

EWINGCOLE INC.  
52711  
Raleigh, NC

JACON C. KO AND  
11036  
ARCHITECTS  
Charlotte, NC

2/19/2024

REVISIONS

NO.	DESCRIPTION	DATE

NC STATE UNIVERSITY  
1081 Varsity Dr  
Raleigh, NC 27606

DRAWN BY: GW, CB DATE: 01/29/2024

PROJECT NO. 20220400 SCALE: As indicated


DRAWING NAME: RIGHT FIELD PPC WALL SECTIONS

FLOOR/SECTION PHASE: DRAWING NO.


FD2 A3.1.1

**SECTION NOTES**


1. THE CONTRACTOR SHALL BE RESPONSIBLE FOR OBTAINING AND POSTING ALL REQUIRED LOCAL AND STATE CONSTRUCTION PERMITS.
2. VERIFY ALL EXISTING FIELD CONDITIONS ARE CONSISTENT WITH THE DOCUMENTS BEFORE PROCEEDING. REPORT INCONSISTENCIES TO THE ARCHITECT.
3. ACCESS TO AREAS OUTSIDE THE PROJECT AREA LINE SHALL BE COORDINATED IN ADVANCE WITH THE OWNER.
4. ALL UTILITY SHUT DOWNS OR SUSPENSION OF MECHANICAL OR ELECTRICAL SERVICES SHALL BE SCHEDULED IN ADVANCE WITH THE OWNER.

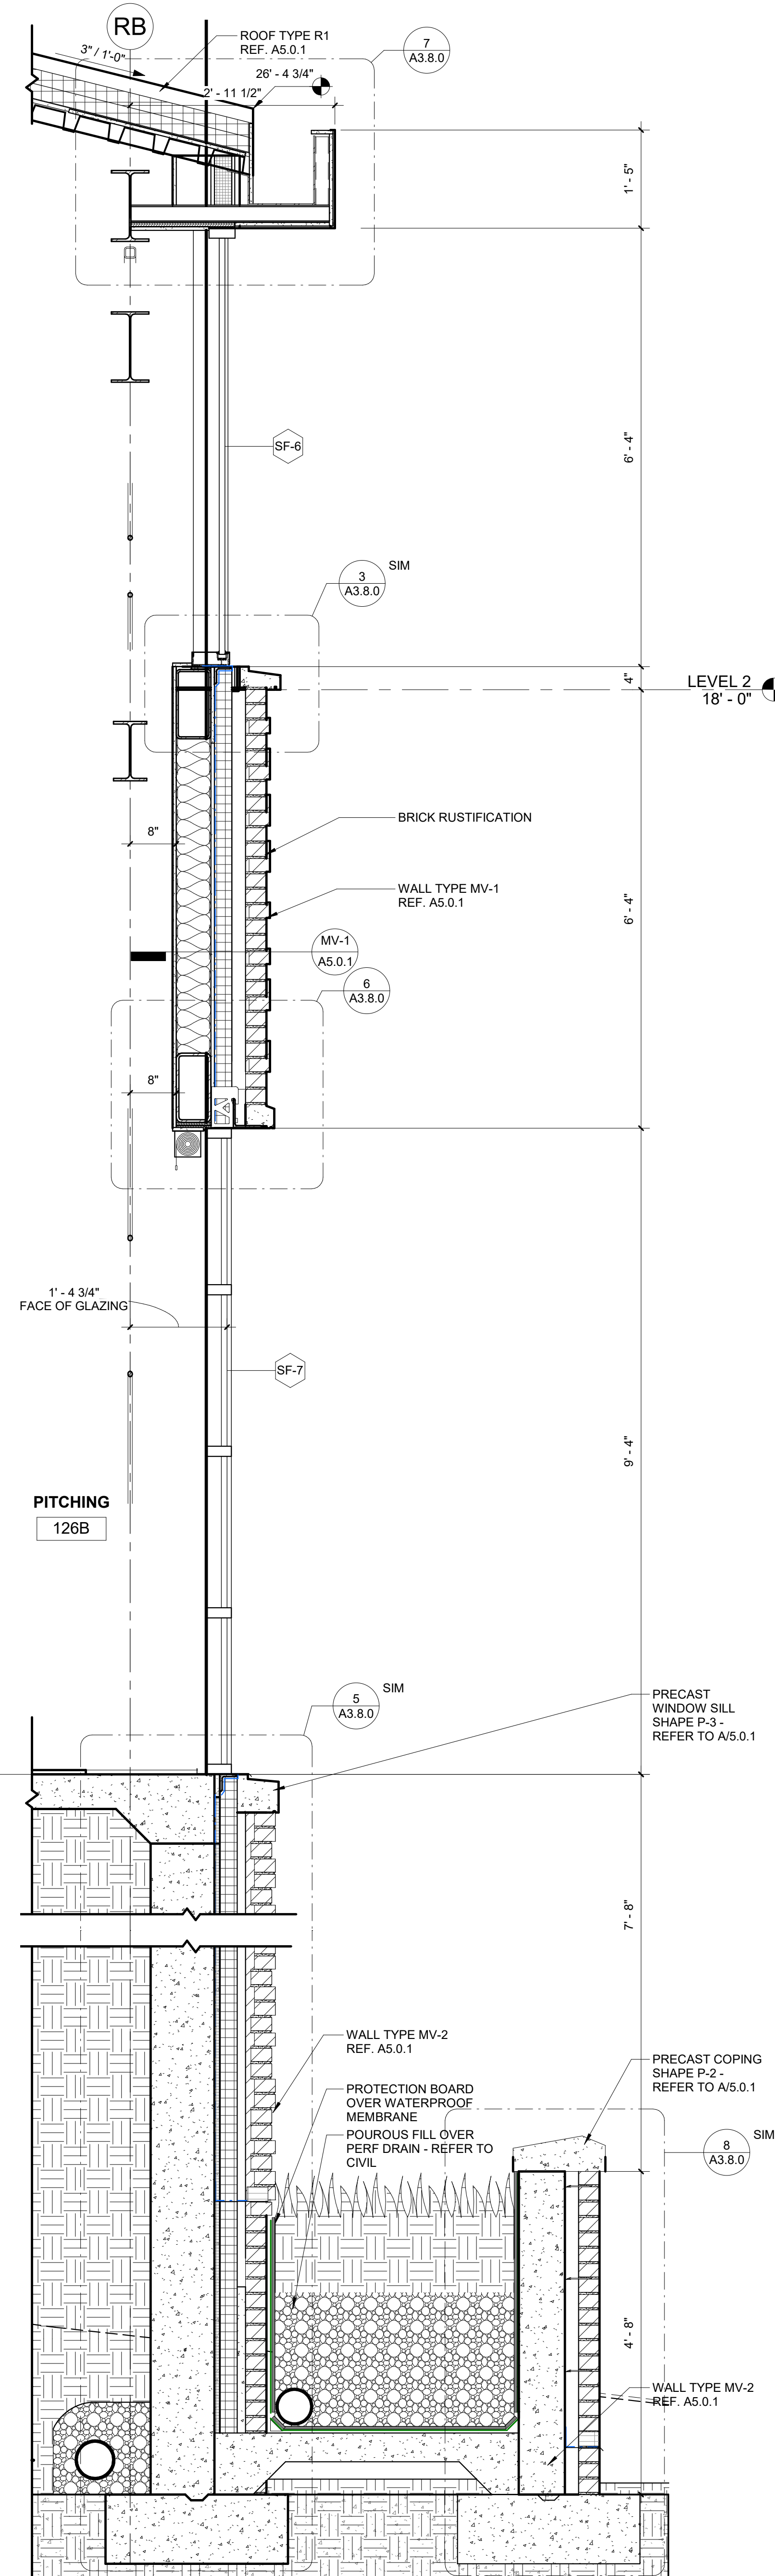

3 TRAINING FACILITY TYPICAL BAY WALL SECTION  
SCALE: 3/4" = 1'-0"

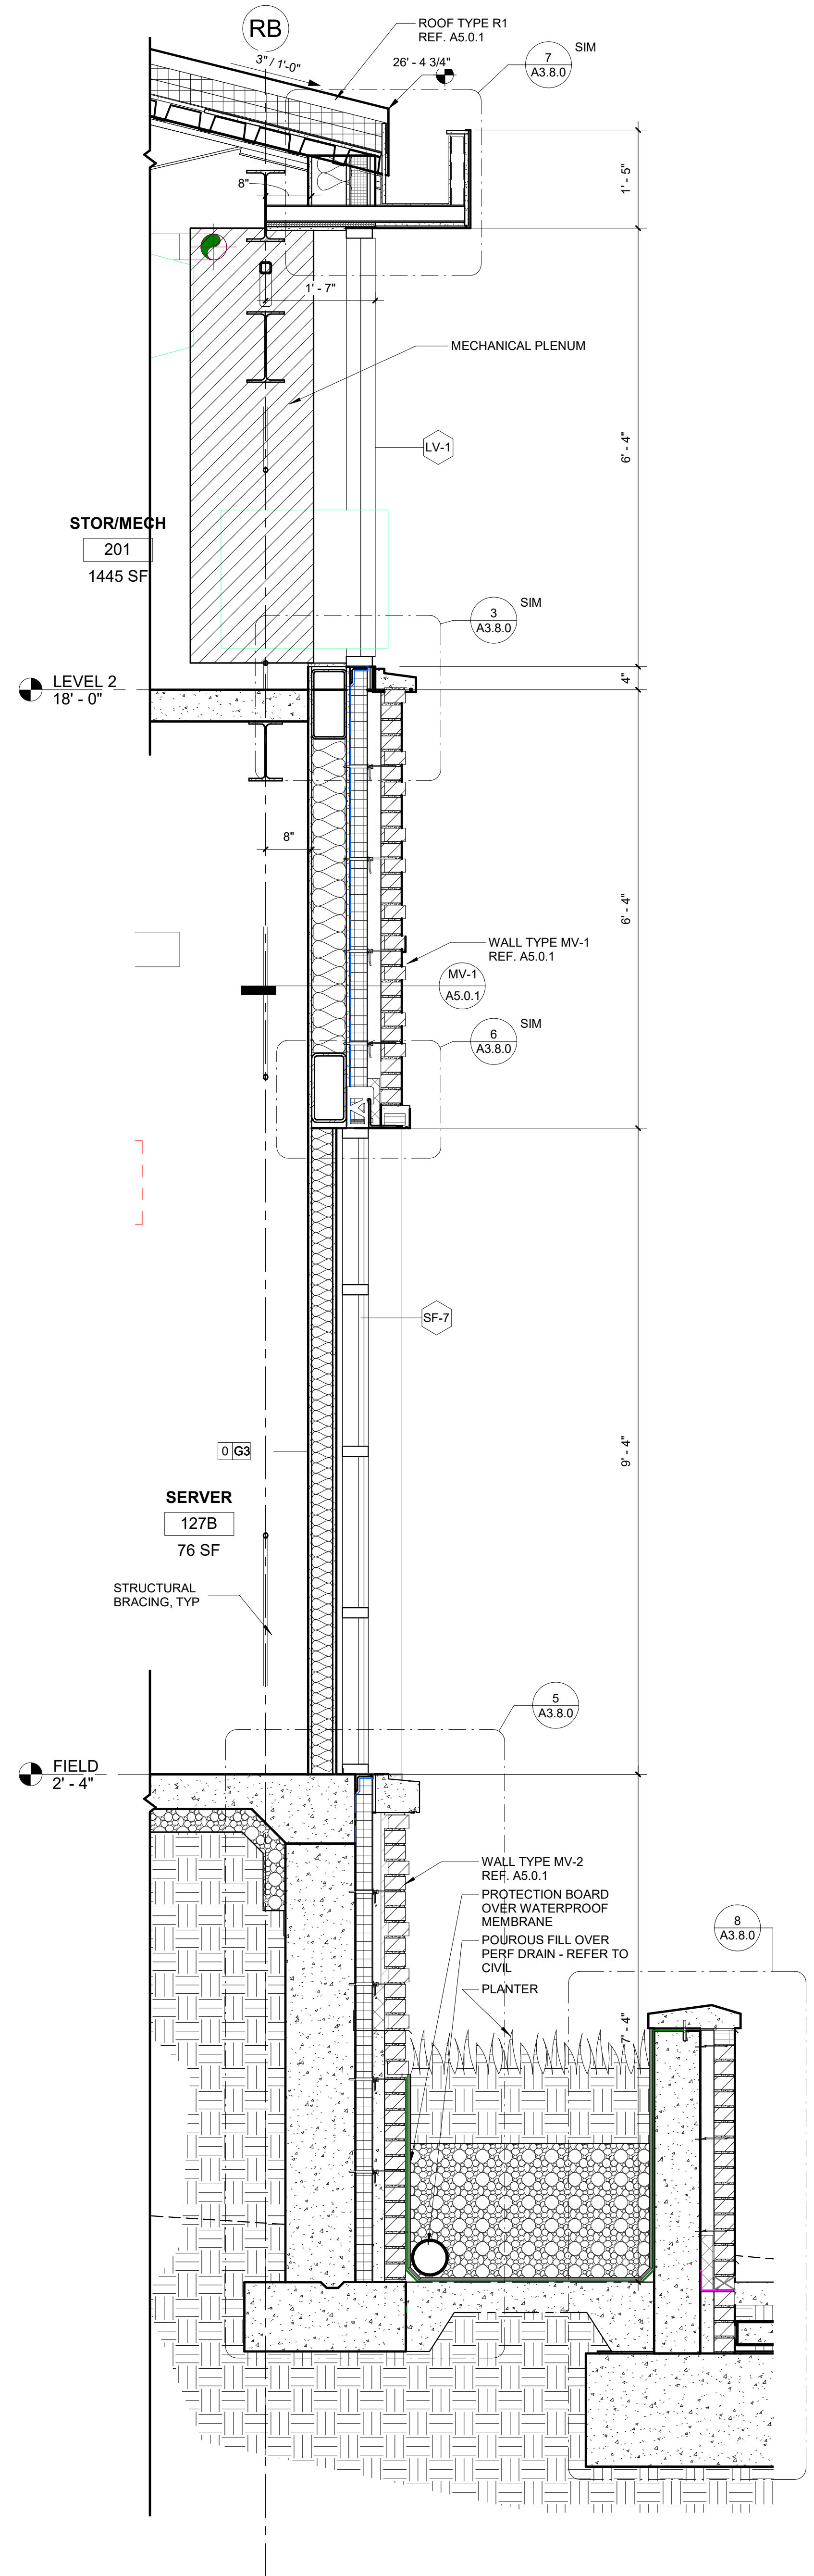


2 TRAINING FACILITY METAL LOUVER WALL SECTION  
SCALE: 3/4" = 1'-0"

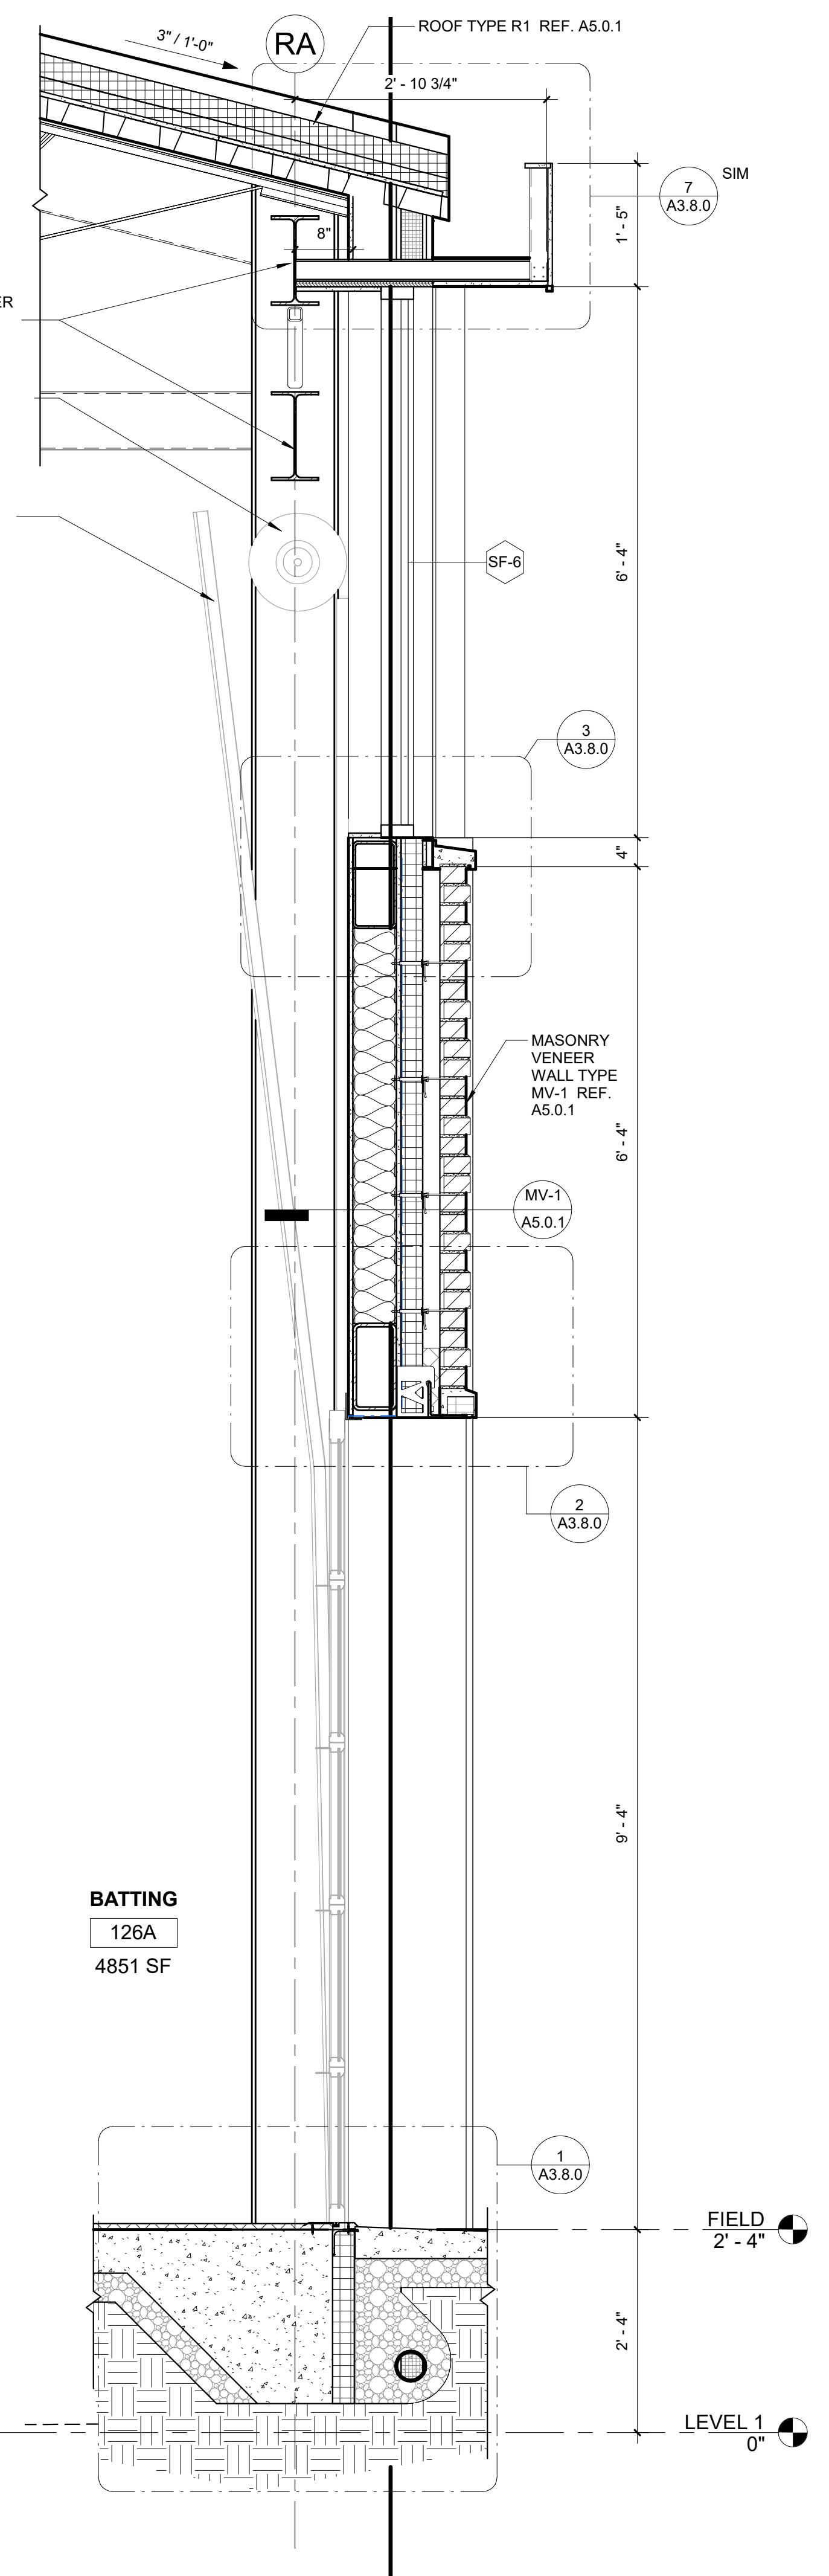

1 TRAINING FACILITY BATTING WALL SECTION  
SCALE: 3/4" = 1'-0"

2/29/2024 7:50:46 AM A:\cadd\Drawings\20220400 - NC State - NC State Doak Baseball Stadium\20220400 DOAK FIELD.dwg

2/29/2024 7:50:47 AM A:\checkbox\Drawings\20220400 - NC State Doak Field Baseball Stadium\20220400 DOAK FIELD.dwg

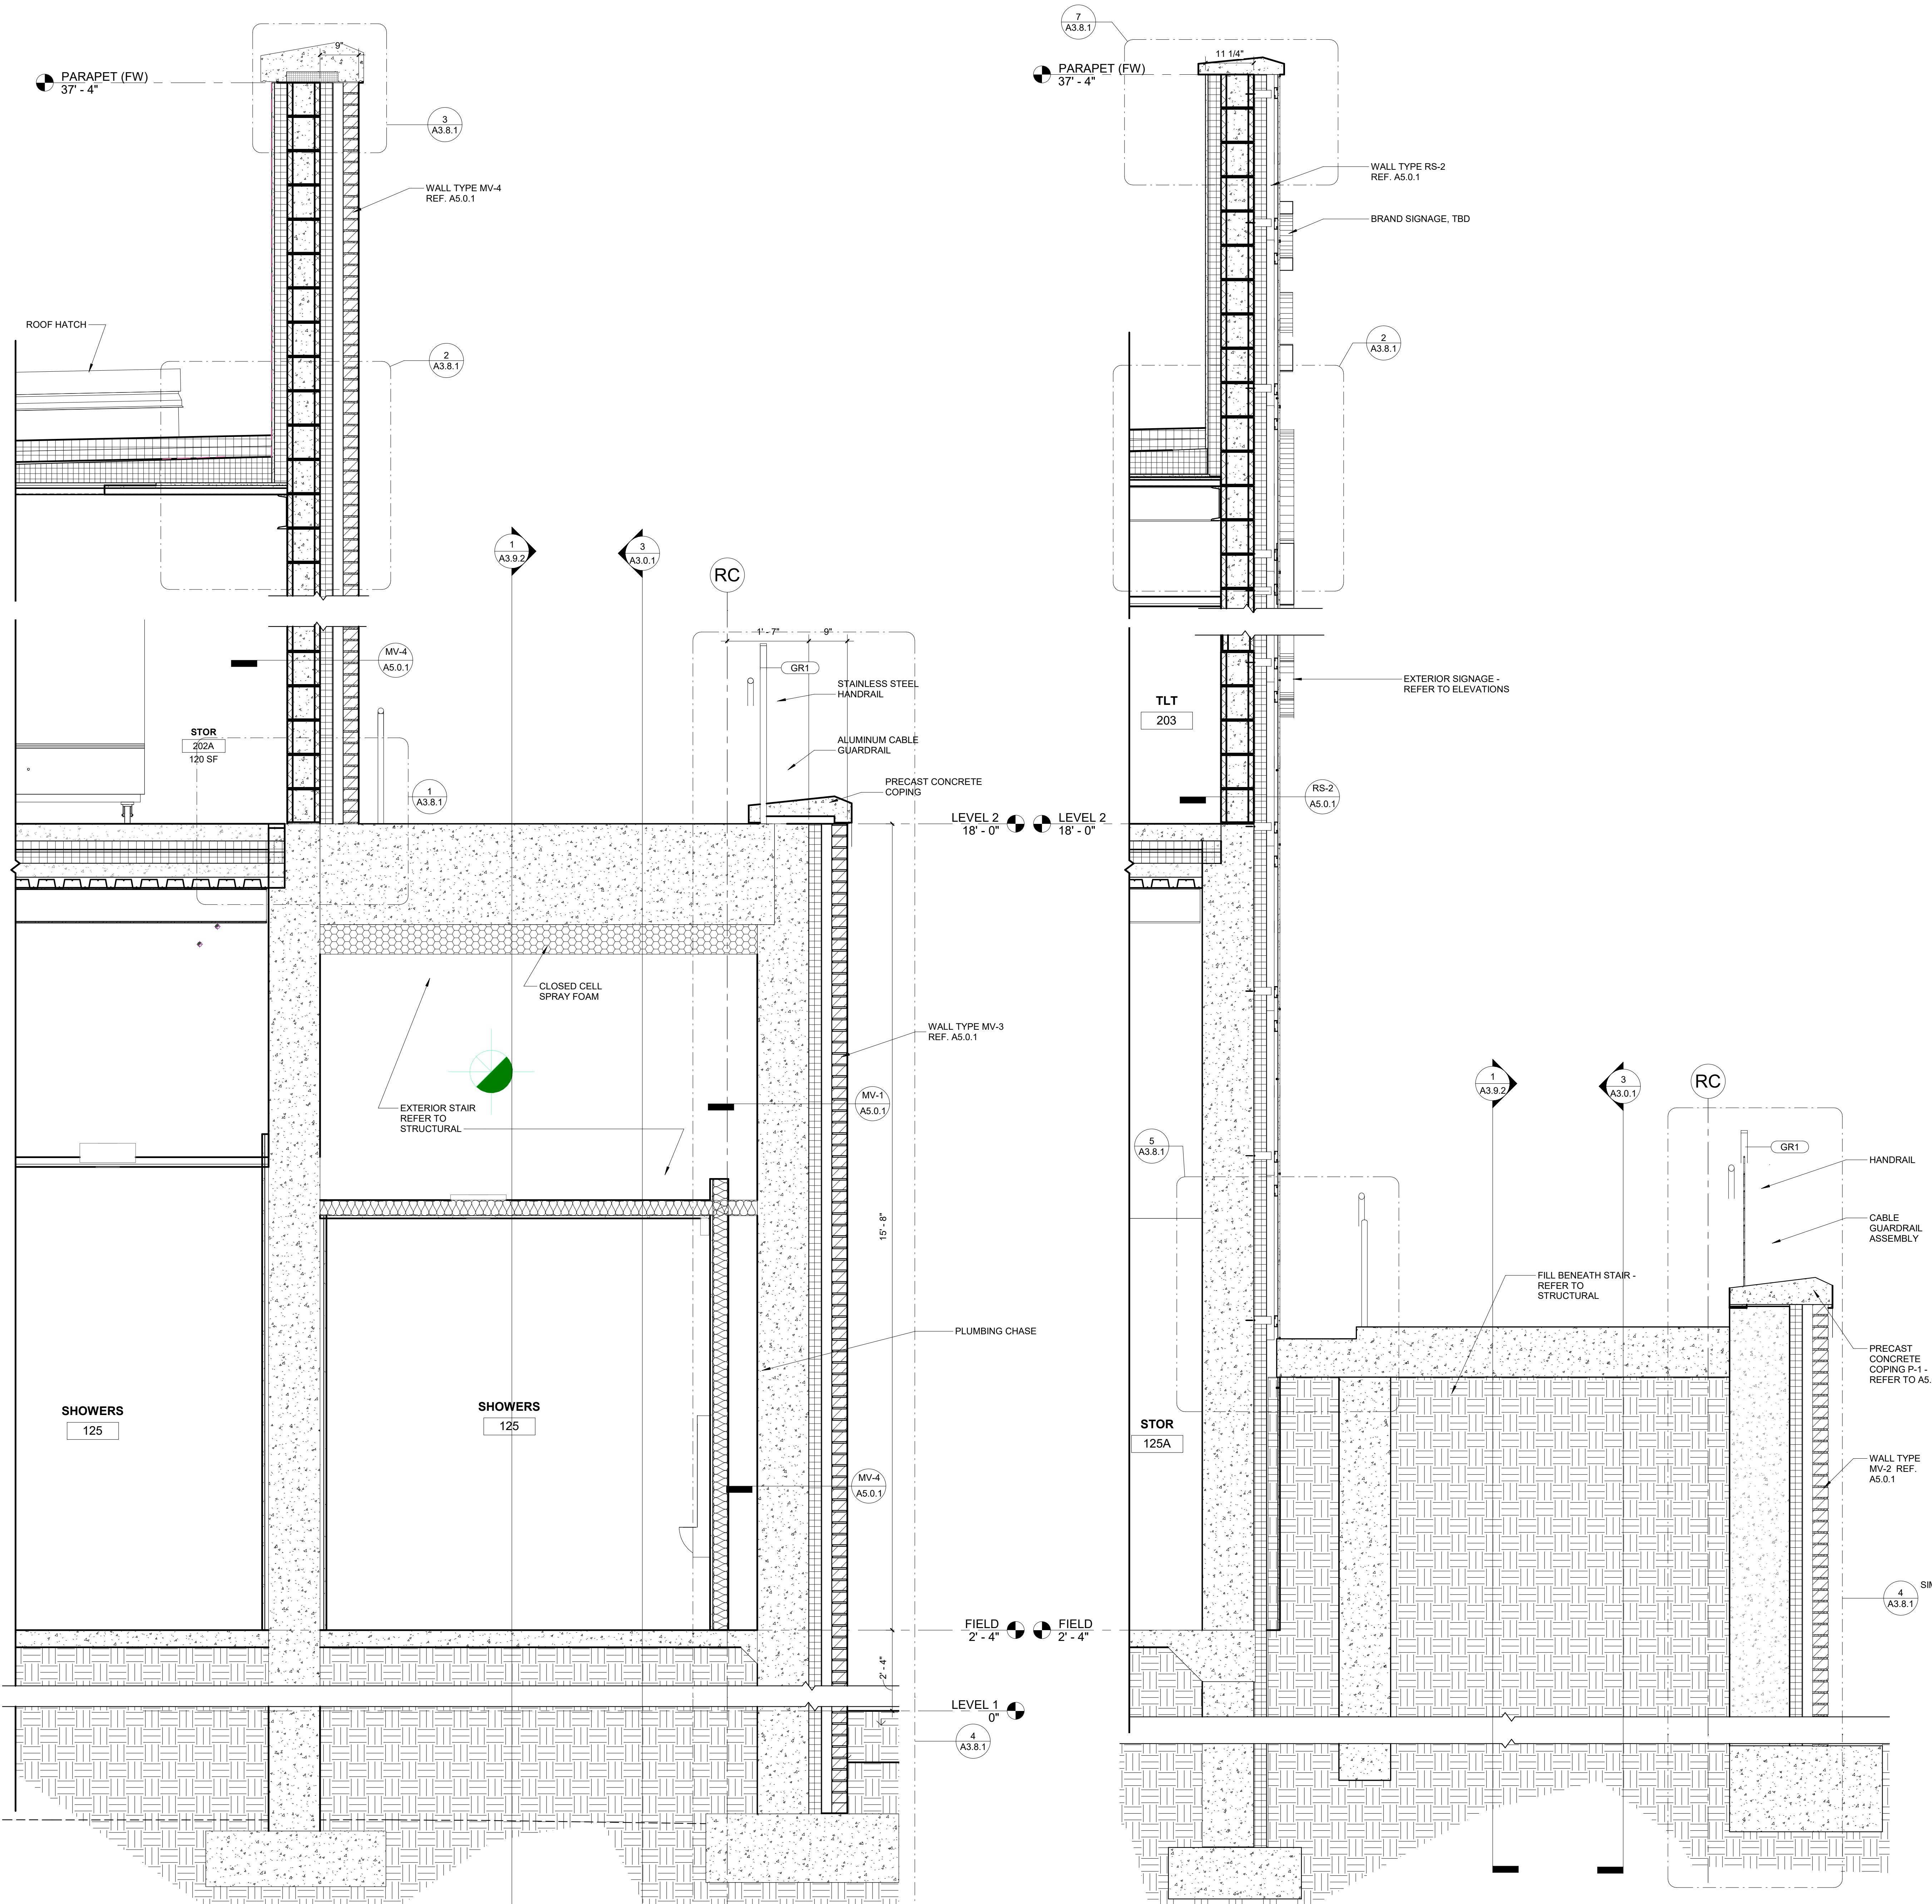

**SECTION NOTES**

1. THE CONTRACTOR SHALL BE RESPONSIBLE FOR OBTAINING AND POSTING ALL REQUIRED LOCAL AND STATE CONSTRUCTION PERMITS.
2. VERIFY ALL EXISTING FIELD CONDITIONS ARE CONSISTENT WITH THE DOCUMENTS BEFORE PROCEEDING. REPORT INCONSISTENCIES TO THE ARCHITECT.
3. ACCESS TO AREAS OUTSIDE THE PROJECT AREA LINE SHALL BE COORDINATED IN ADVANCE WITH THE OWNER.
4. ALL UTILITY SHUT DOWNS OR SUSPENSION OF MECHANICAL OR ELECTRICAL SERVICES SHALL BE SCHEDULED IN ADVANCE WITH THE OWNER.




8208 Brownleigh Drive, Suite 200  
Raleigh, NC 27617  
Tel: 919-460-6700 Fax: 919-460-6733

CONSULTANTS



SCO PROJECT NO. 22-24384-01A  
NC STATE PROJ. NO. 202120015

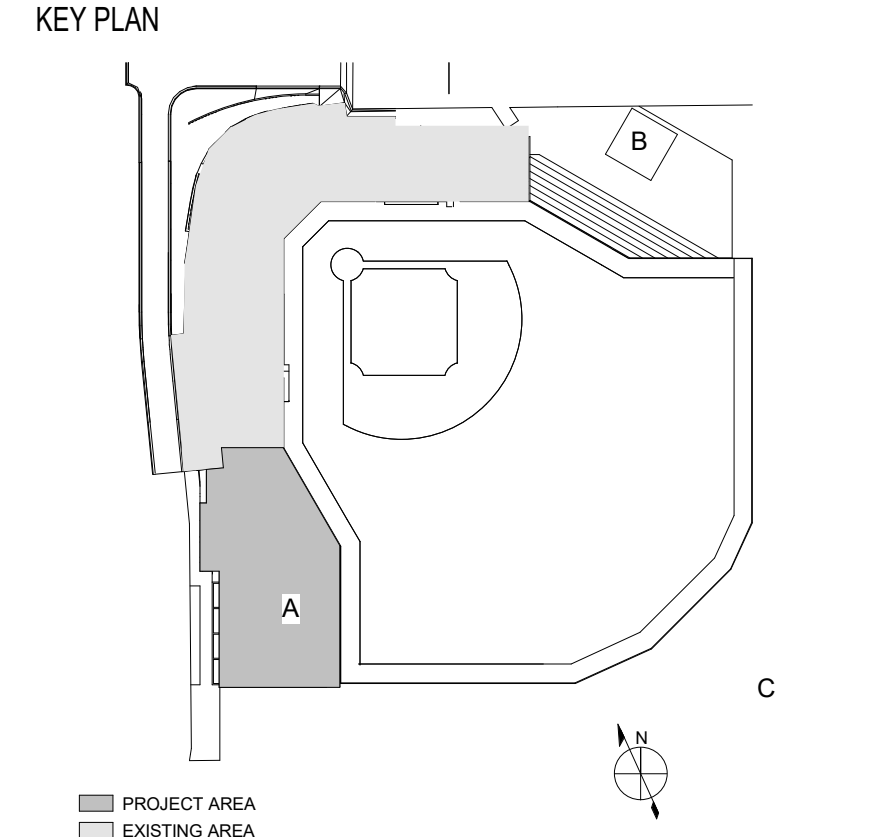

PRINCIPAL  
WILLIAM MCCULLOUGH  
PROJECT MANAGER  
GEORGE BUSHEY

REVISIONS

NO.	BY	DESCRIPTION	DATE
1	EC	PACKAGE A - LEFT & RIGHT FIELD ADDITIONS	01/31/2024

**NC STATE UNIVERSITY**  
1081 Varsity Dr  
Raleigh, NC 27606

**DOAK FIELD ENHANCEMENT**


DRAWN BY: GW, CB DATE: 01/29/2024  
PROJECT NO.: 20220400 SCALE: As indicated  
DRAWING NAME: RIGHT FIELD PPC ENTRY WALL SECTIONS

FLOOR/SECTION PHASE: FD2 DRAWING NO.: A3.1.2




SCO PROJECT NO. 22-24384-01A  
NC STATE PROJ. NO. 202120015

KEY PLAN

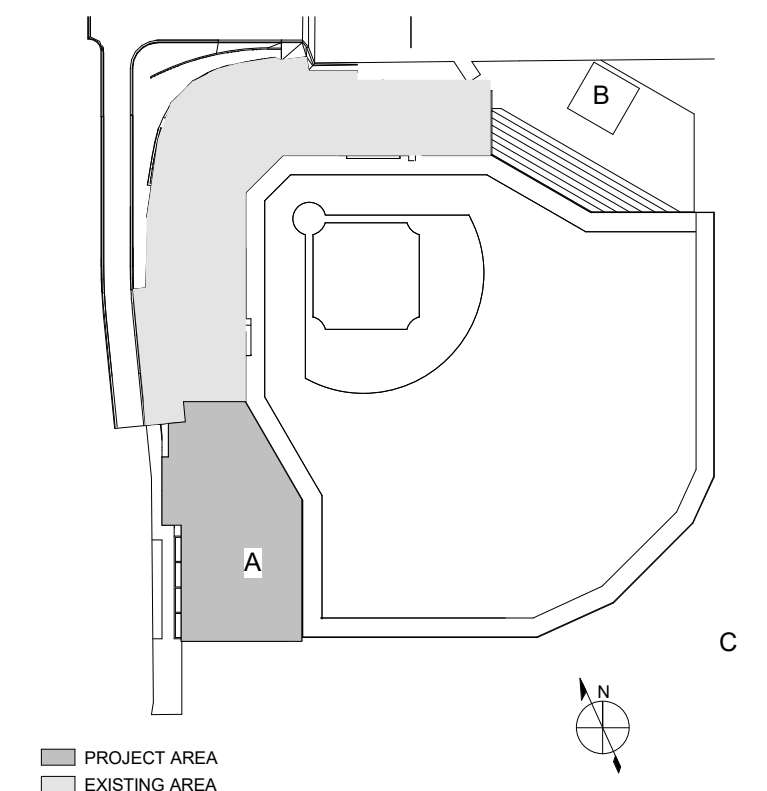

PRINCIPAL  
WILLIAM MCCULLOUGH  
PROJECT MANAGER  
GEORGE BUSHEY

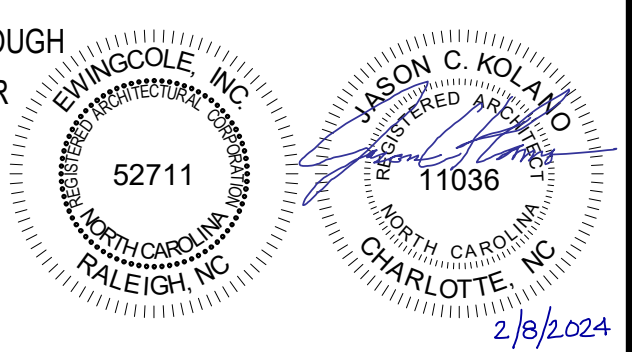

REVISIONS

NO.	DESCRIPTION	DATE
EC	PACKAGE A - LEFT & RIGHT FIELD ADDITIONS	01/31/2024

**NC STATE UNIVERSITY**

**DOAK FIELD ENHANCEMENT**  
1081 Varsity Dr  
Raleigh, NC 27606

DRAWN BY GW, CB DATE 01/29/2024





PROJECT NO. 20220400 SCALE 3/4" = 1'-0"

DRAWING NAME

RIGHT FIELD PPC CONCOURSE WALL SECTIONS

FLOOR/SECTION PHASE DRAWING NO.

**FD2 A3.1.3**

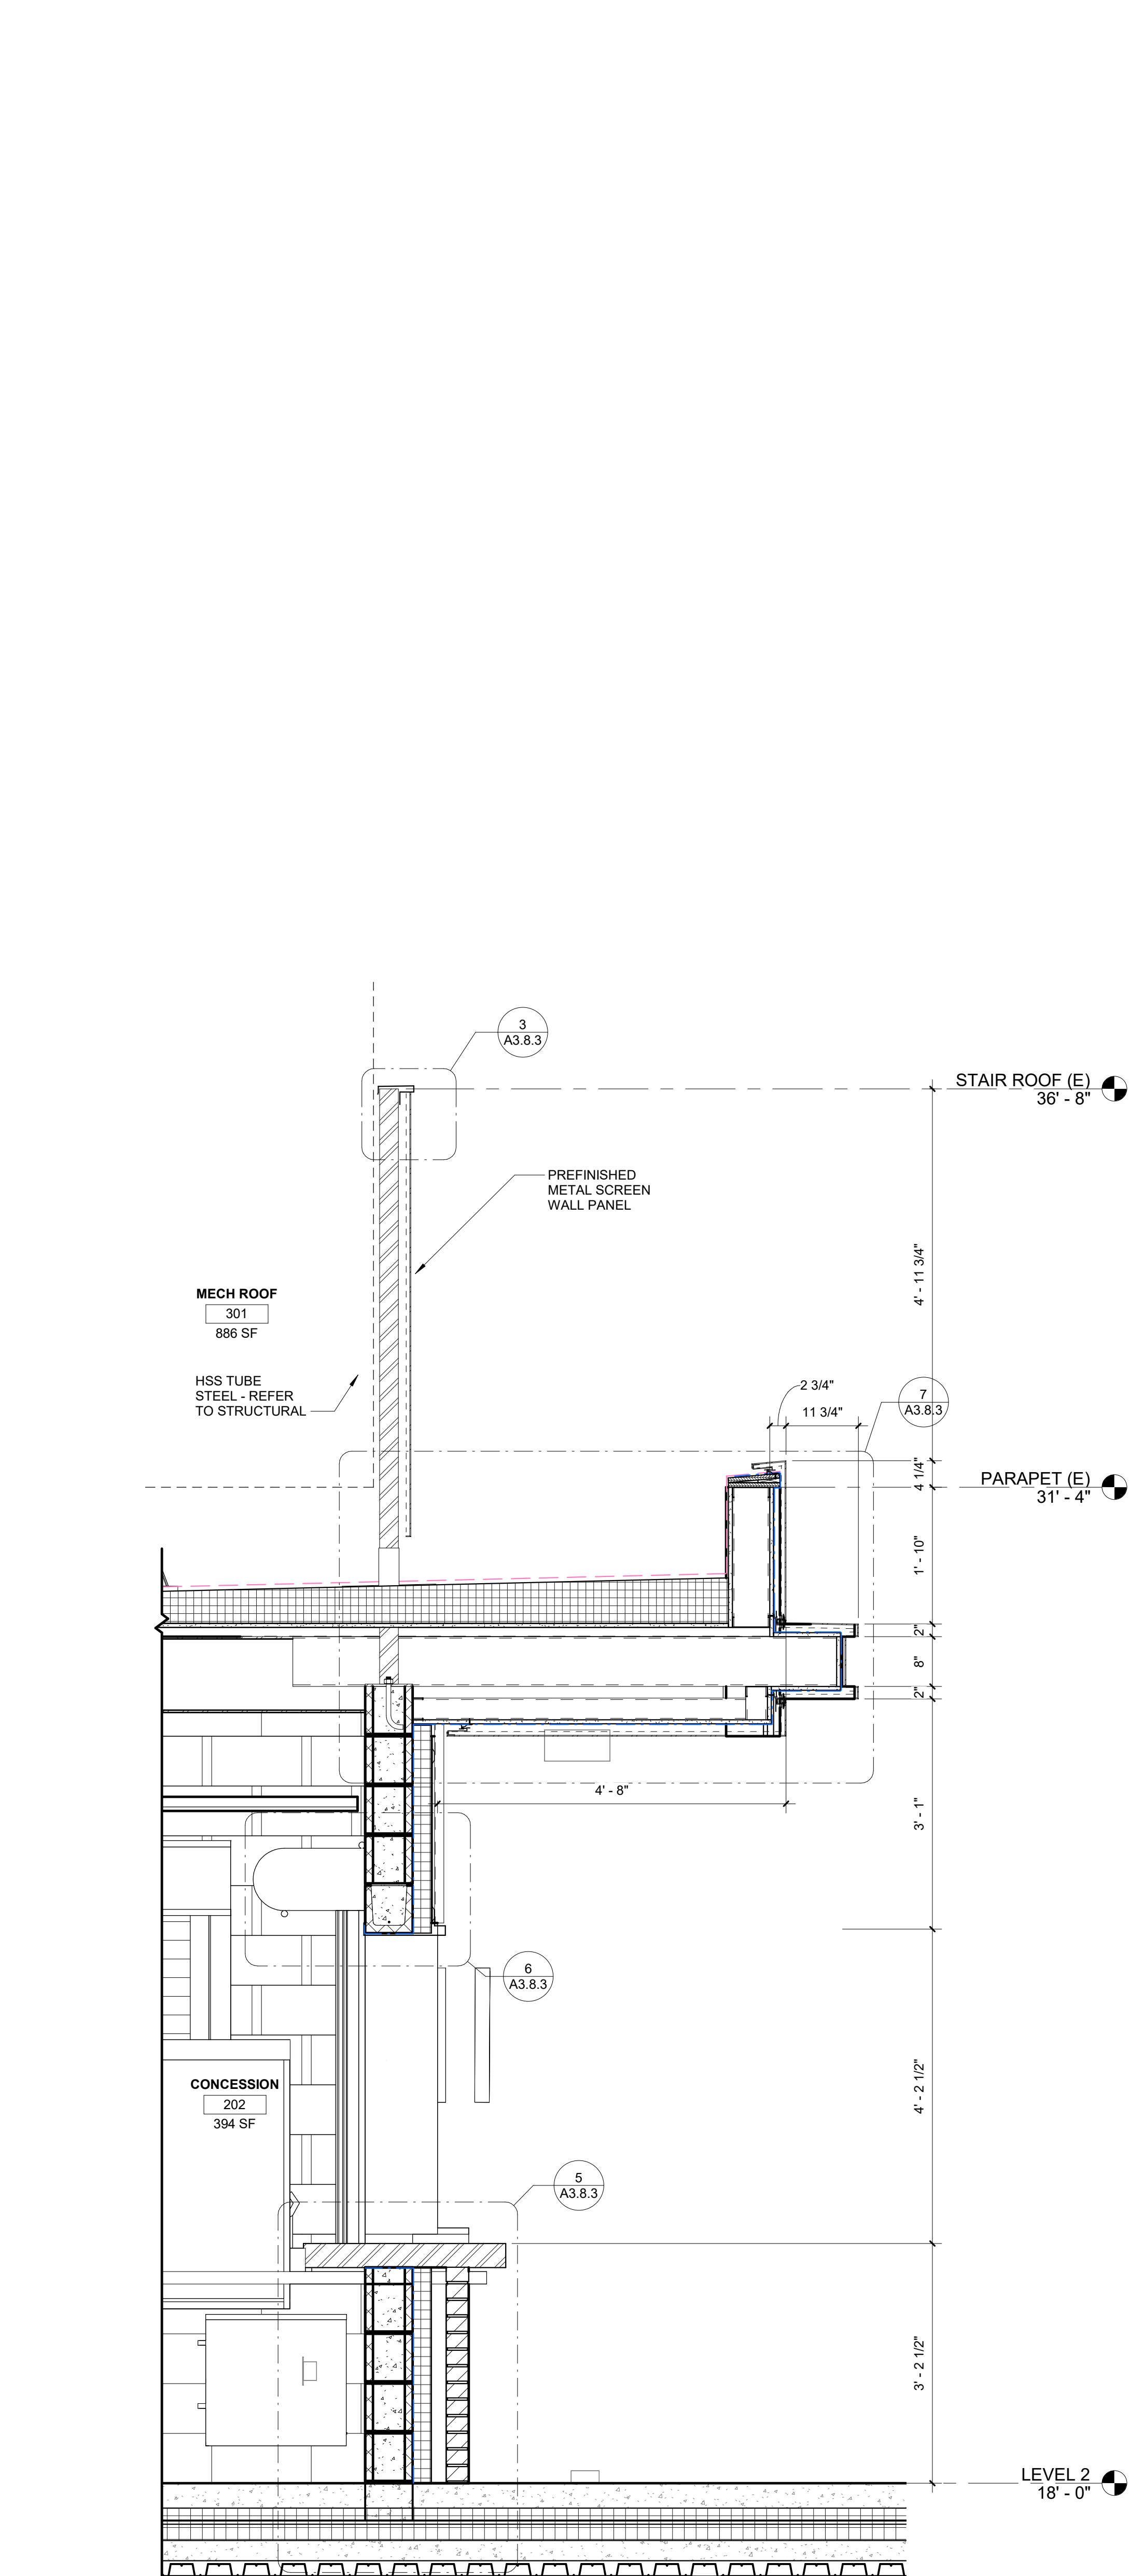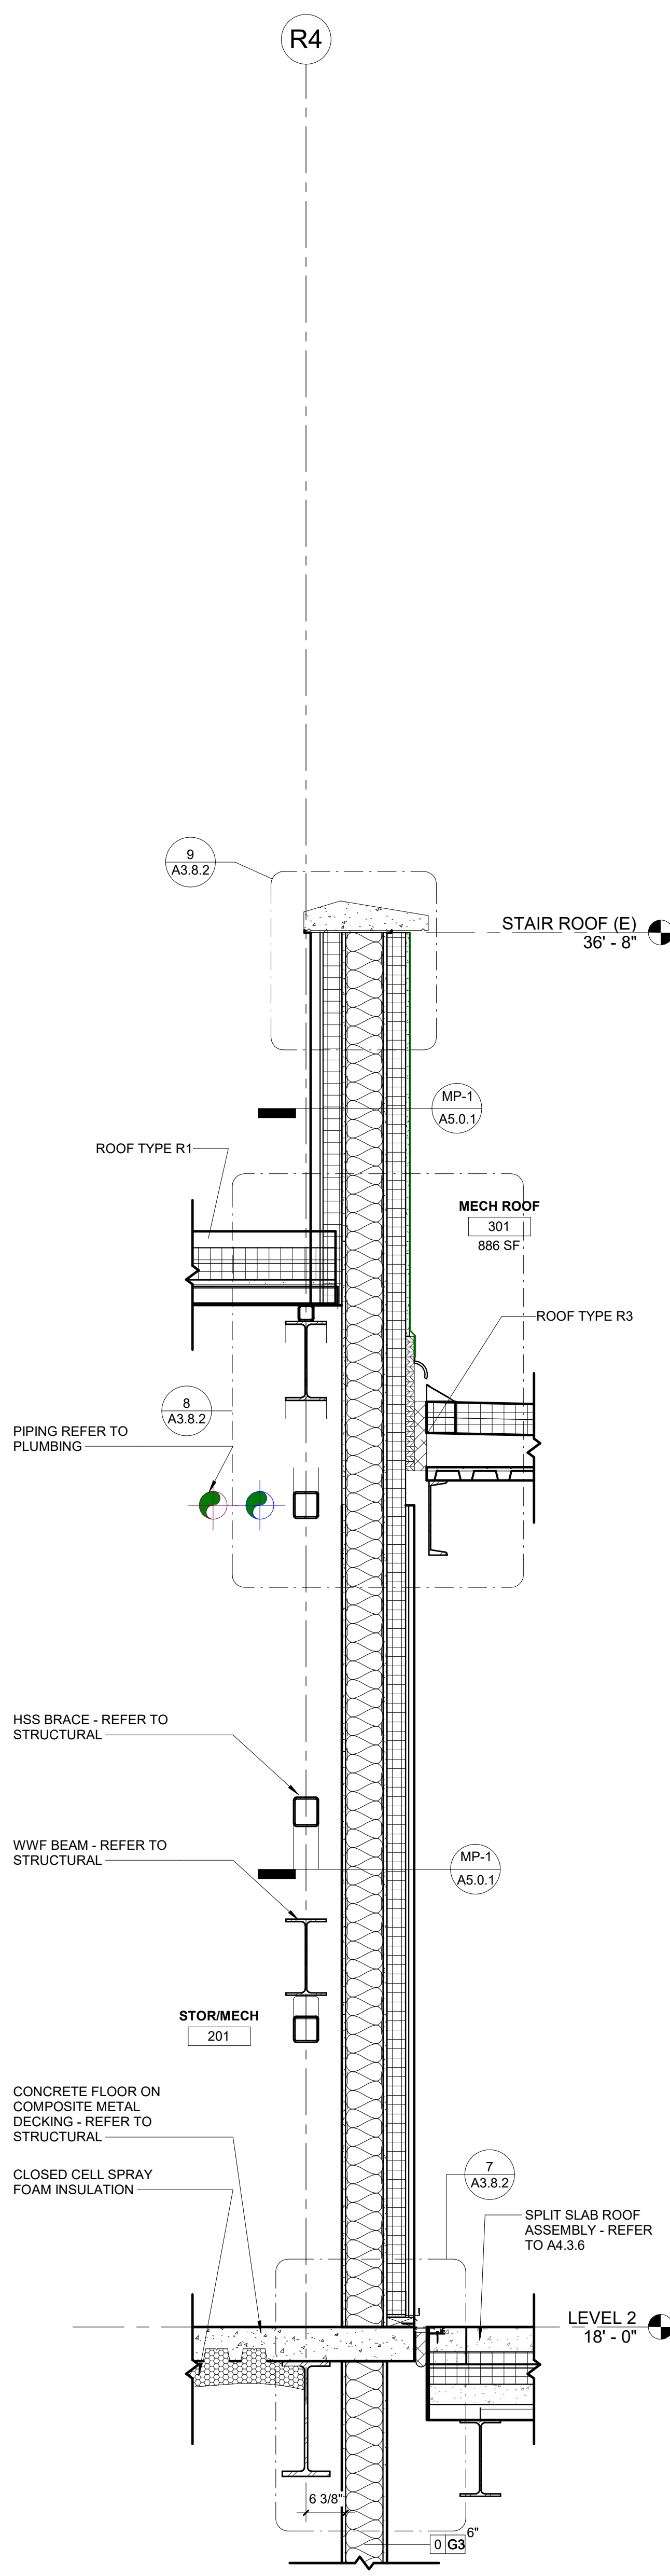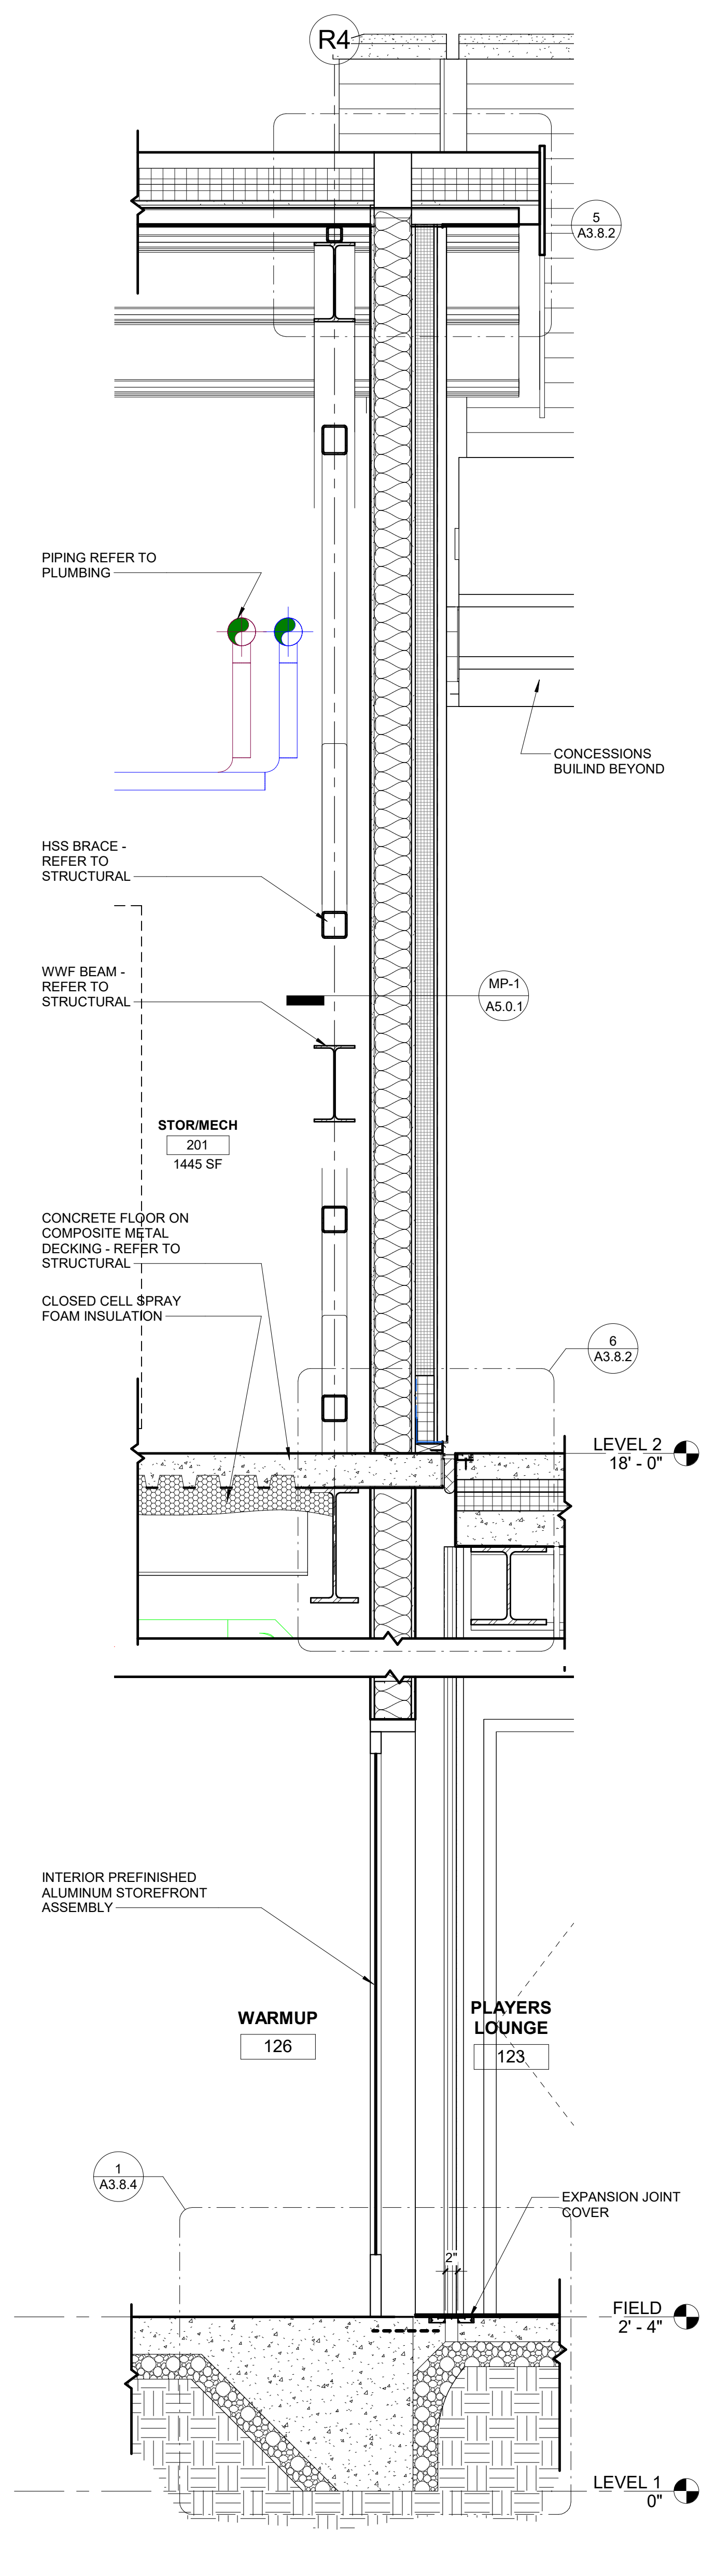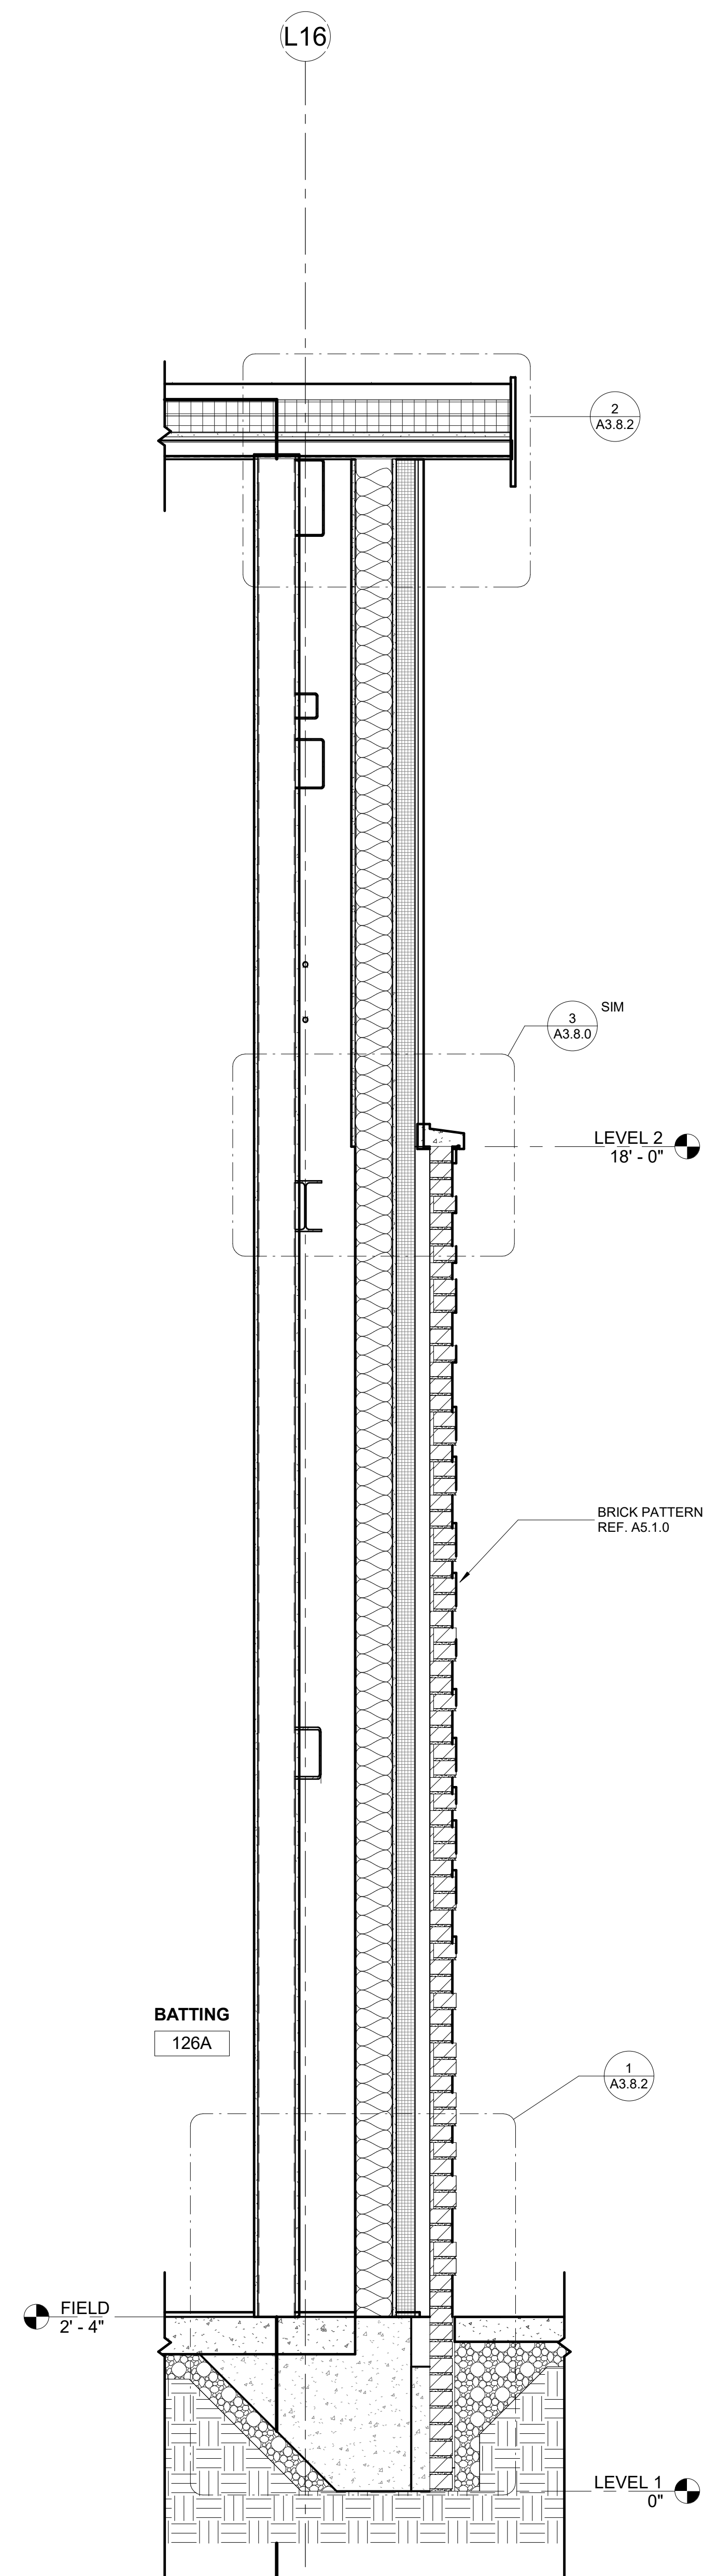

1 PPC TRAINING FACILITY WALL SECTION  
SCALE: 3/4" = 1'-0"

2 CONCOURSE MECH WALL SECTION  
SCALE: 3/4" = 1'-0"

3 STORAGE/MECH WALL SECTION  
SCALE: 3/4" = 1'-0"


4 RIGHT FIELD CONCESSIONS WALL SECTION  
SCALE: 3/4" = 1'-0"

2/29/2024 7:50:49 AM A:\echeck Drawings\20220400 - NC State Doak Field Basketball Stadium\20220400 DOAK FIELD.dwg




SCO PROJECT NO. 22-24384-01A  
NC STATE PROJ. NO. 202120015

KEY PLAN

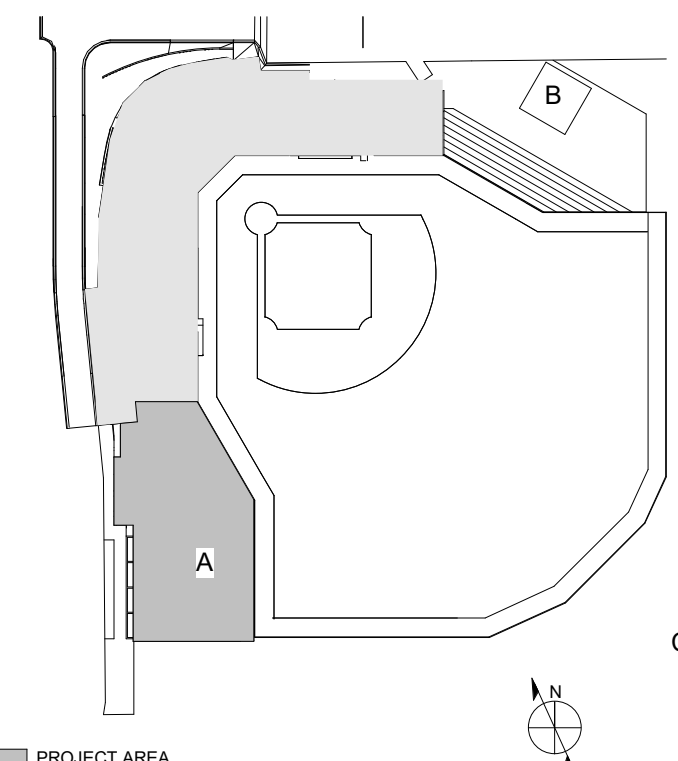

PRINCIPAL  
WILLIAM MCCULLOUGH  
PROJECT MANAGER  
GEORGE BUSHEY

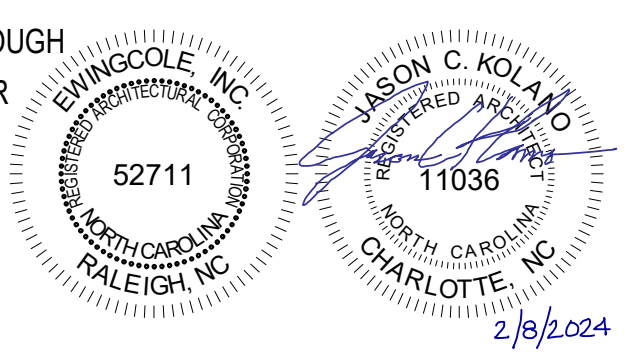

REVISIONS

NO.	DESCRIPTION	DATE
EC	PACKAGE A - LEFT & RIGHT FIELD ADDITIONS	01/31/2024

**NC STATE UNIVERSITY**

**DOAK FIELD ENHANCEMENT**  
1081 Varsity Dr  
Raleigh, NC 27606

DRAWN BY: GW, CB DATE: 01/29/2024


PROJECT NO. 20220400 SCALE: 3/4" = 1'-0"

DRAWING NAME

RIGHT FIELD PPC WALL SECTIONS

FLOOR/SECTION PHASE DRAWING NO.


**FD2 A3.1.4**

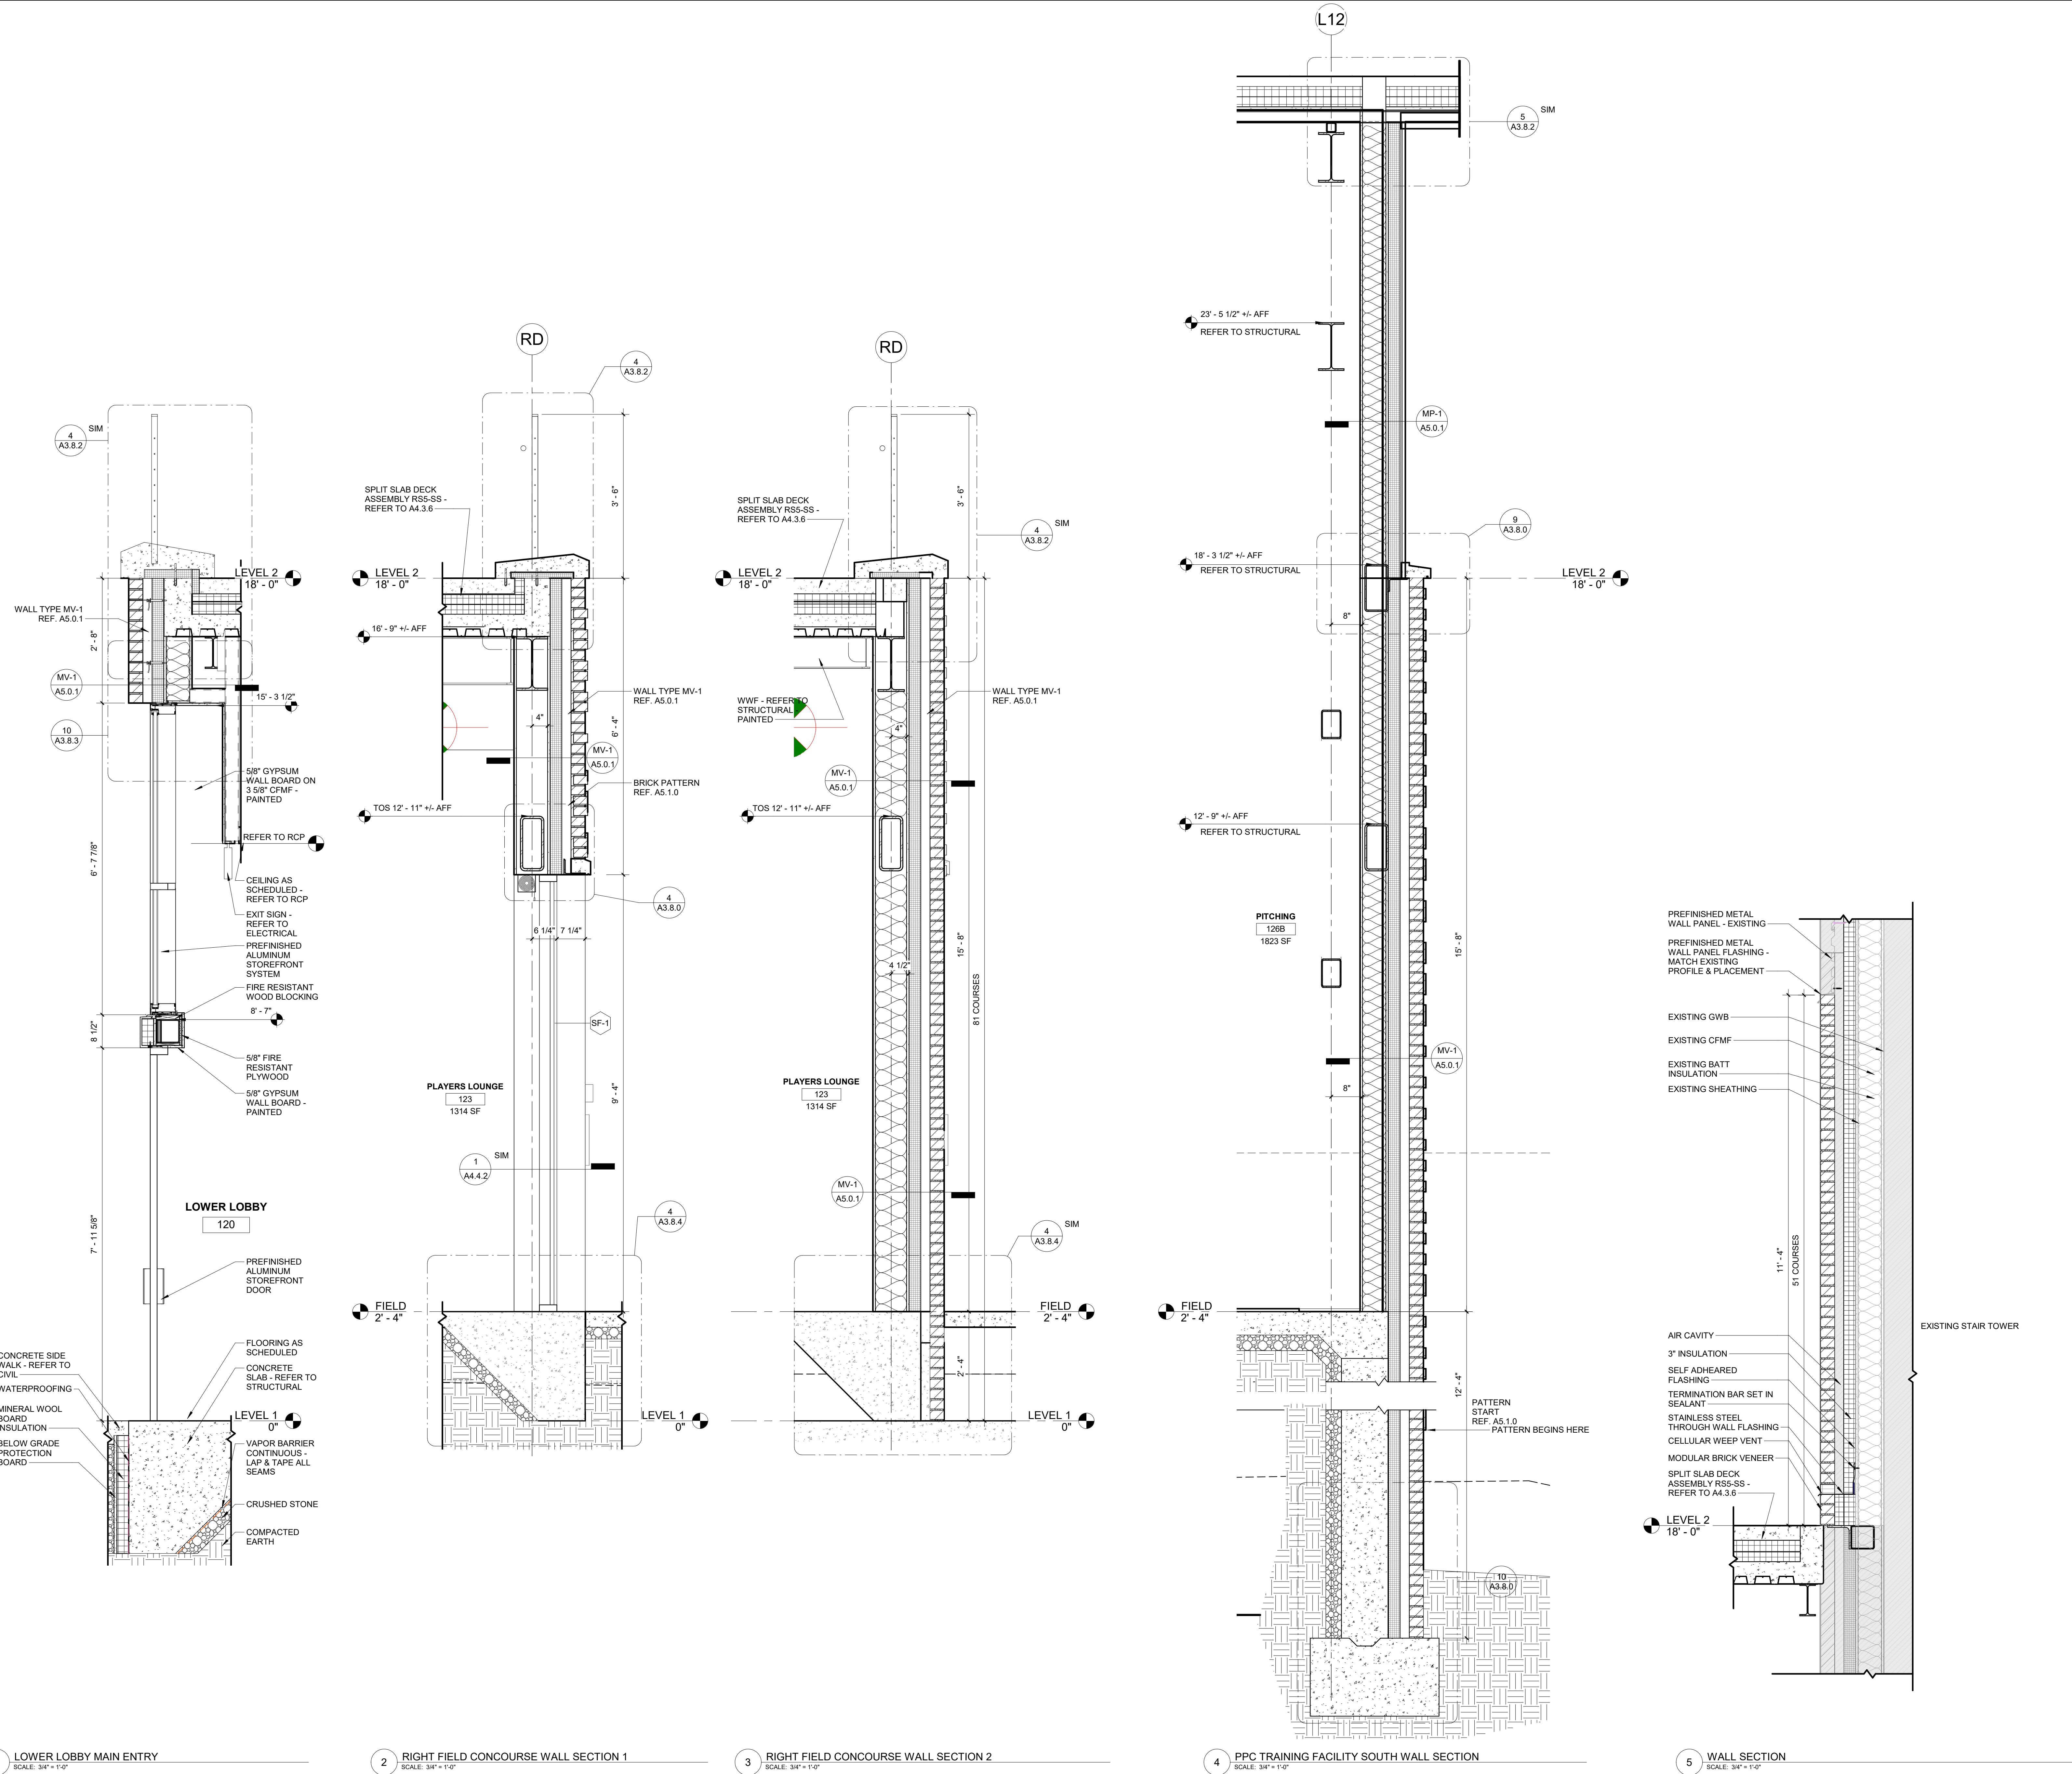




SCO PROJECT NO. 22-24384-01A  
NC STATE PROJ. NO. 202120015

KEY PLAN

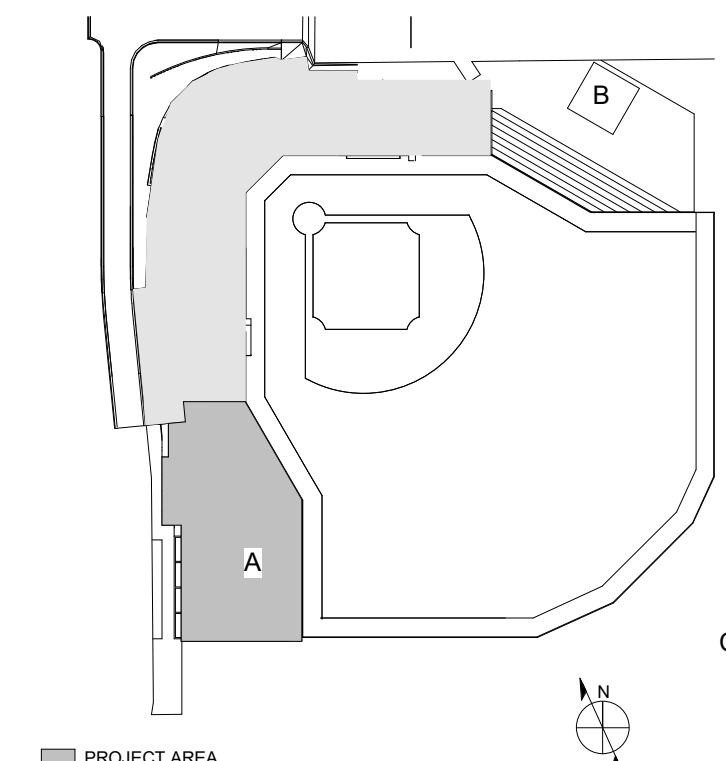

PRINCIPAL  
WILLIAM MCCULLOUGH  
PROJECT MANAGER  
GEORGE BUSHEY

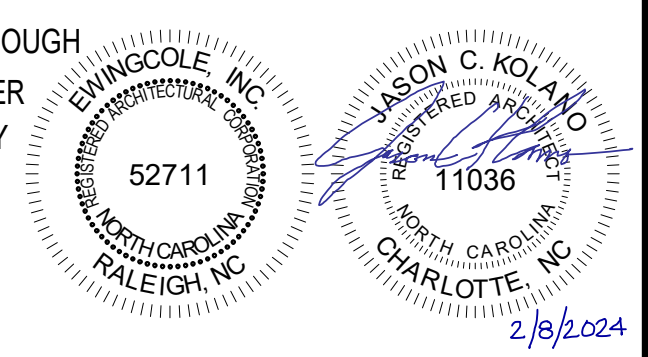

REVISIONS

NO.	BY	DESCRIPTION	DATE
1	EC	PACKAGE A - LEFT & RIGHT FIELD ADDITIONS	01/31/2024

**NC STATE UNIVERSITY**

**DOAK FIELD ENHANCEMENT**  
1081 Varsity Dr  
Raleigh, NC 27606

DRAWN BY: GW, CB DATE: 01/29/2024


PROJECT NO. 20220400 SCALE: 3/4" = 1'-0"

DRAWING NAME

RIGHT FIELD PPC WALL SECTIONS

FLOOR/SECTION PHASE DRAWING NO.

**FD2 A3.1.5**

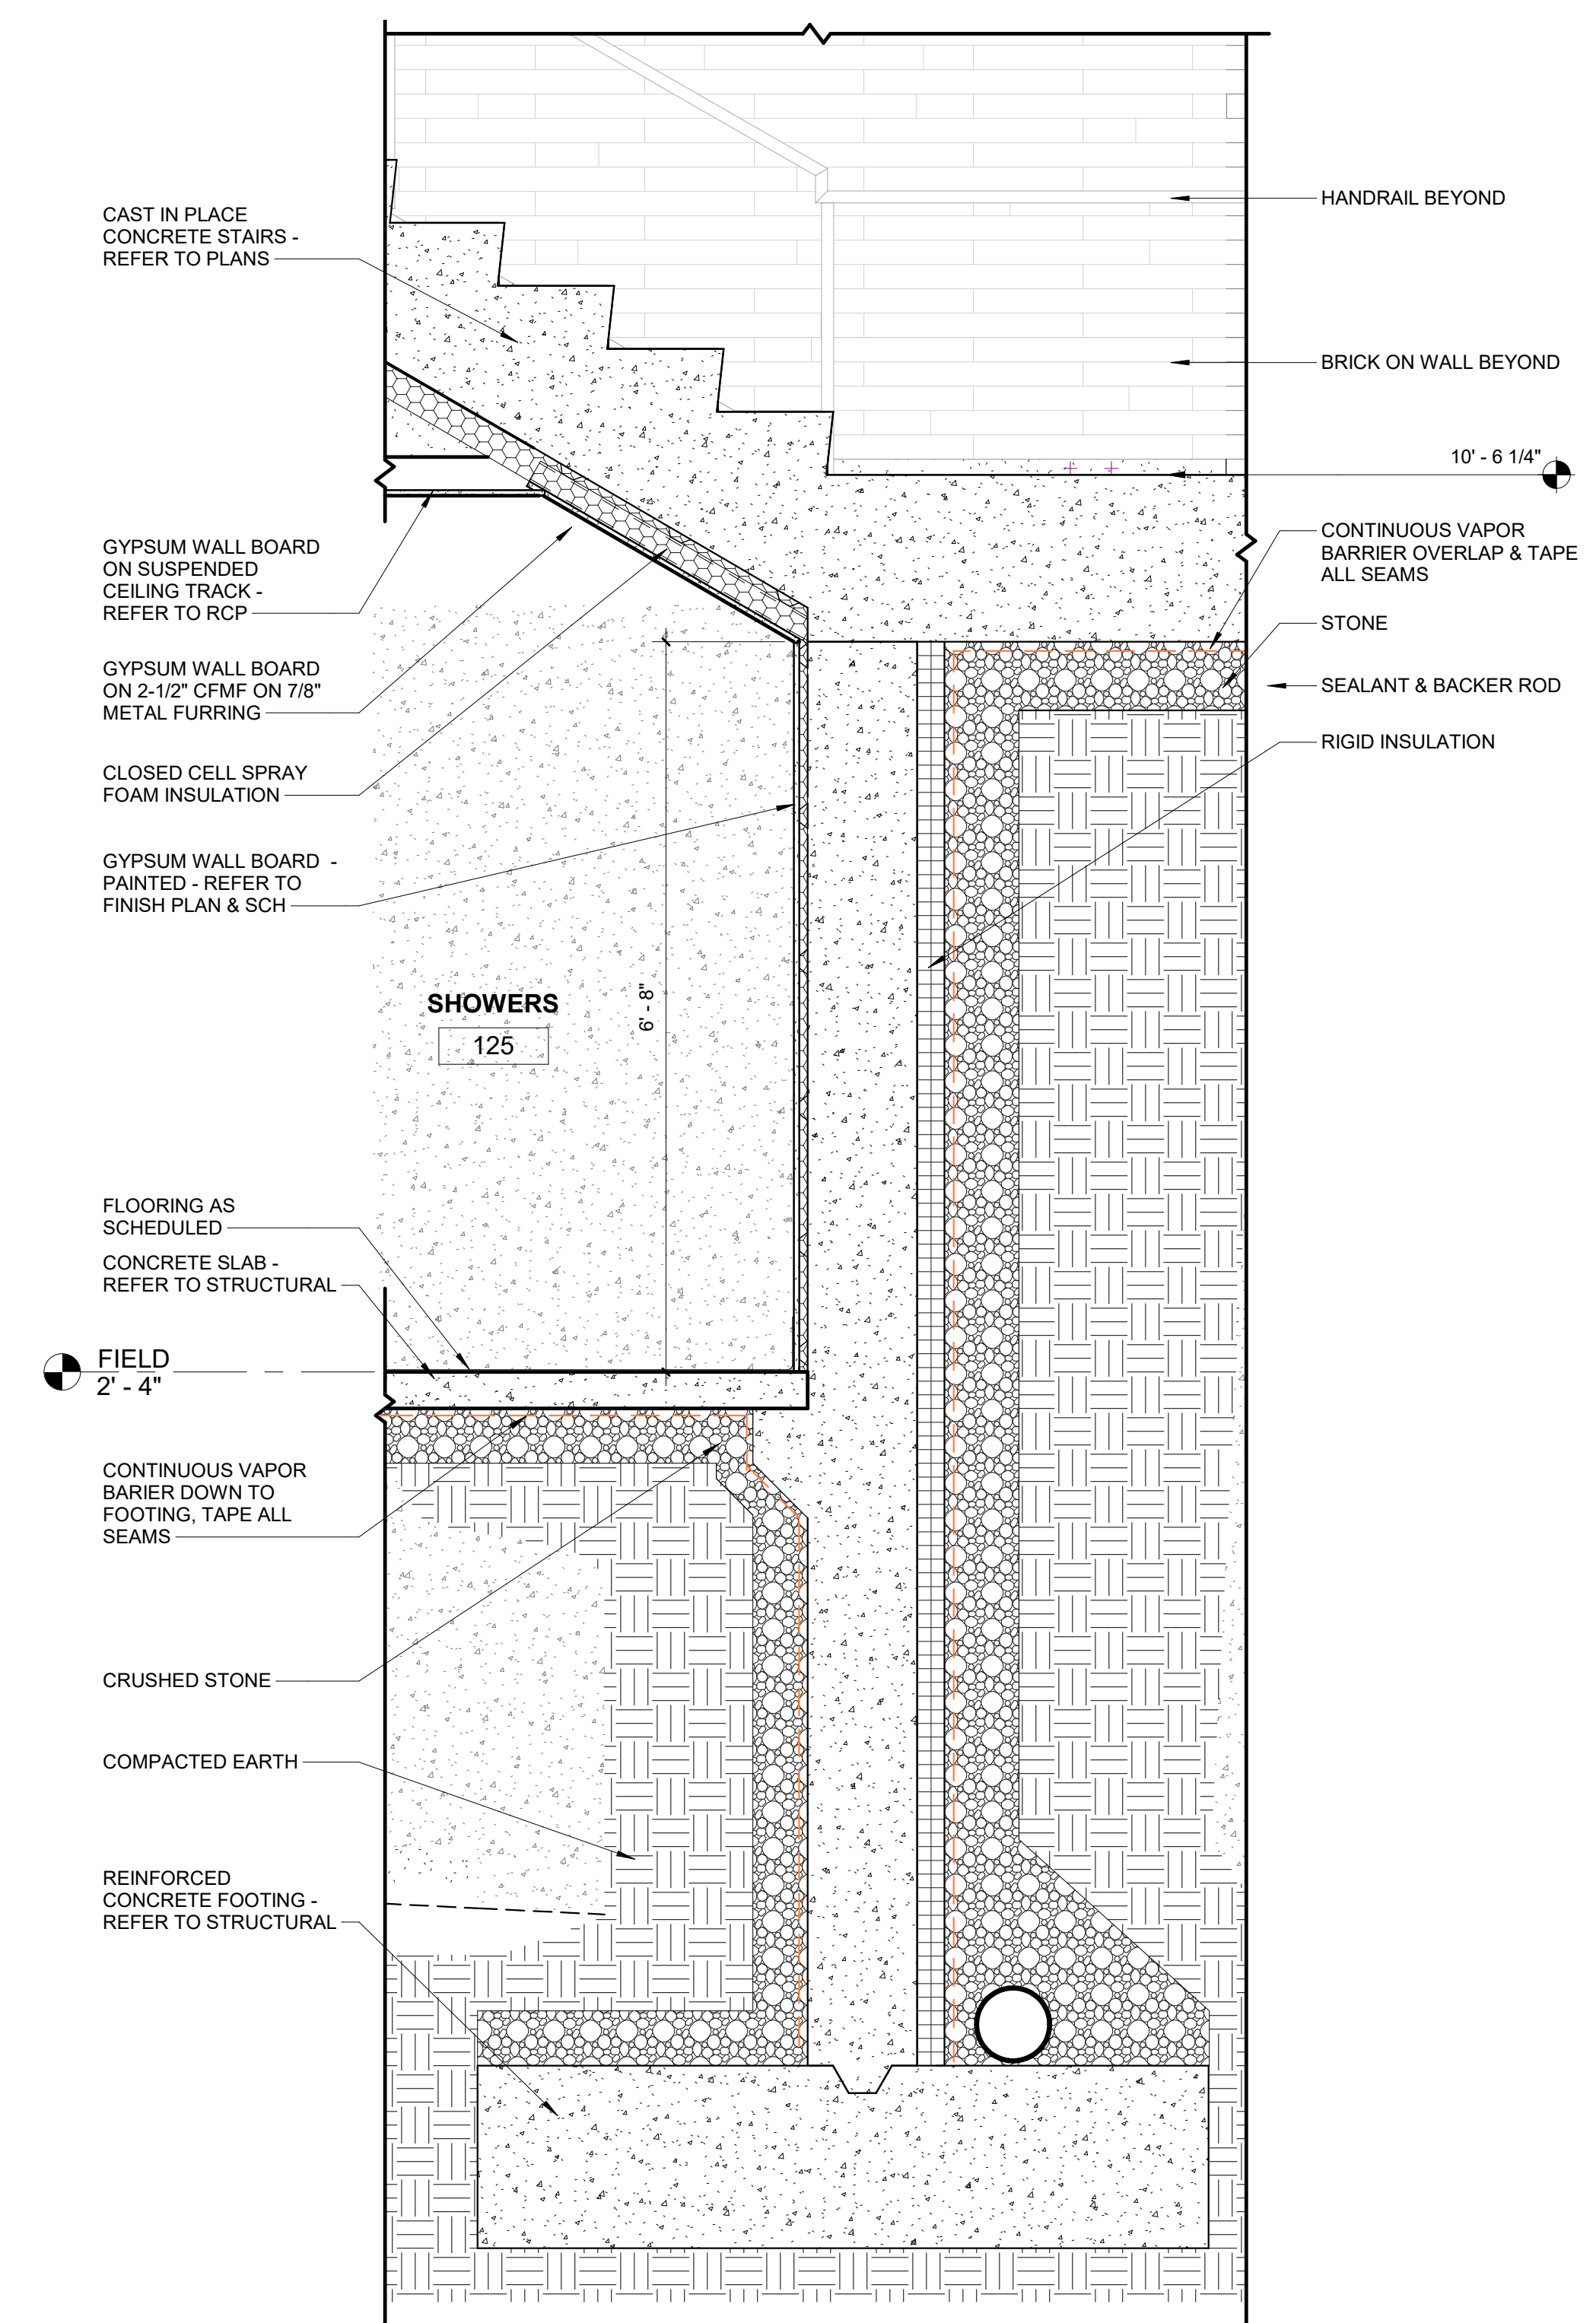


1 FEATURE WALL/STAIR SECTION - DETAIL  
SCALE: 3/4" = 1'-0"




SCO PROJECT NO. 22-24384-01A  
NC STATE PROJ. NO. 202120015

KEY PLAN

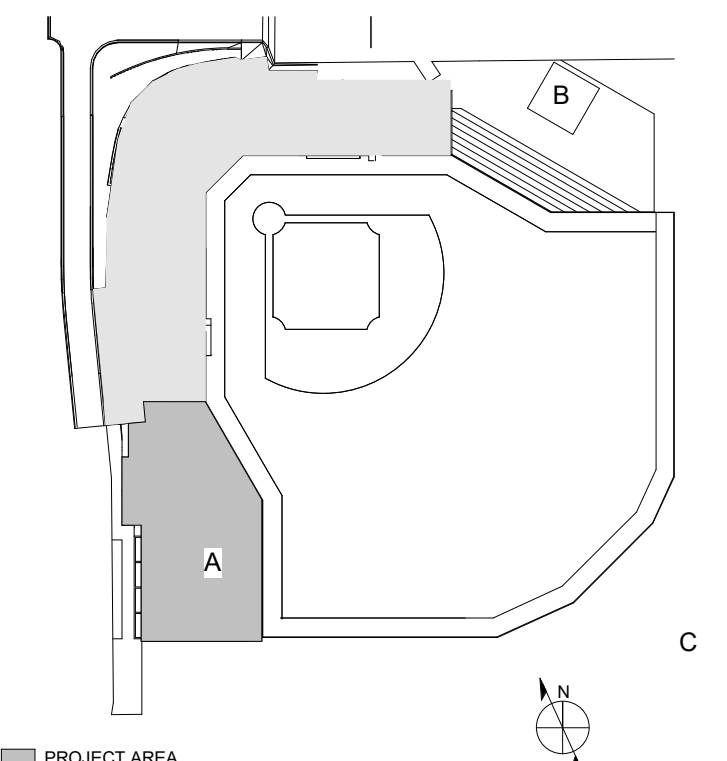

PRINCIPAL  
WILLIAM MCCULLOUGH  
PROJECT MANAGER  
GEORGE BUSHEY

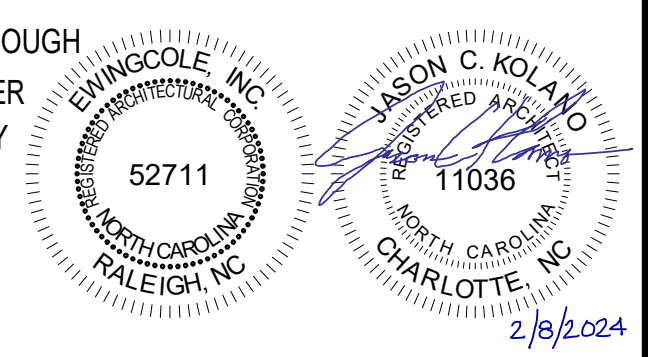

REVISIONS

NO.	DESCRIPTION	DATE
EC	PACKAGE A - LEFT & RIGHT FIELD ADDITIONS	01/31/2024

**NC STATE UNIVERSITY**

**DOAK FIELD ENHANCEMENT**  
1081 Varsity Dr  
Raleigh, NC 27606

DRAWN BY GW, CB DATE 01/29/2024


PROJECT NO. 20220400 SCALE 3/4" = 1'-0"

DRAWING NAME

LEFT FIELD PPC WALL SECTIONS

FLOOR/SECTION PHASE DRAWING NO.

**FD2 A3.1.6**

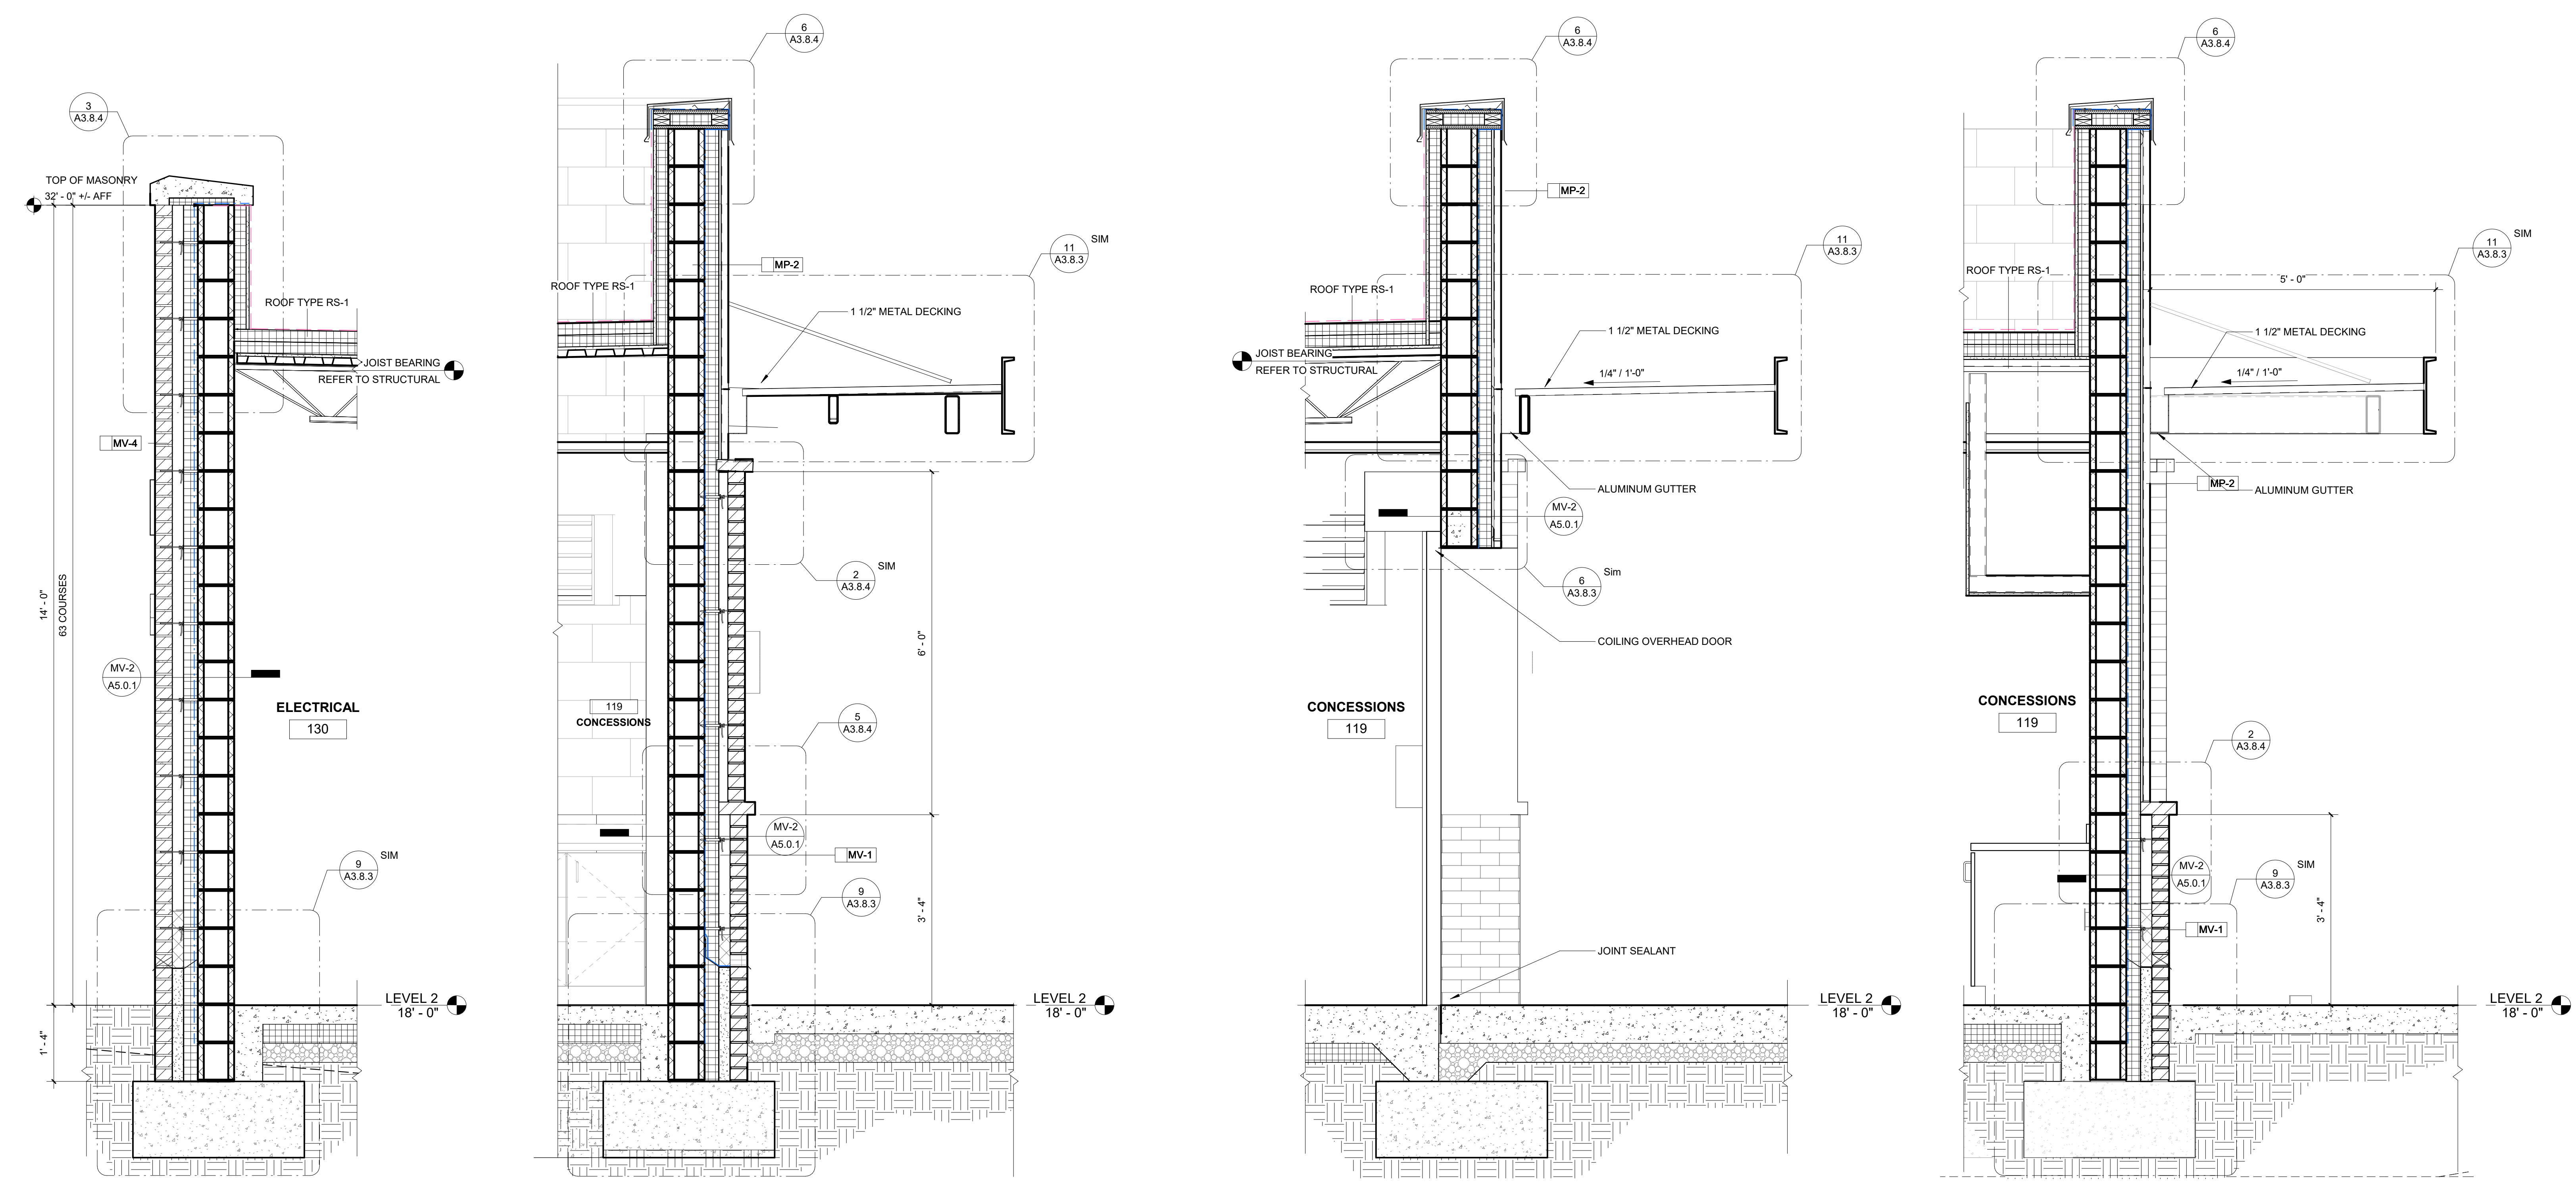

1 LEFT FIELD STUDENT ENTRY WALL SECTION  
SCALE: 3/4" = 1'-0"

2 LEFT FIELD CONCESSIONS WALL SECTION  
SCALE: 3/4" = 1'-0"

3 LEFT FIELD CONCESSIONS ENTRY WALL SECTION  
SCALE: 3/4" = 1'-0"


4 LEFT FIELD CONCESSIONS TYPICAL WALL SECTION  
SCALE: 3/4" = 1'-0"

2/9/2024 7:50:53 AM A:\cadd\Drawings\2022\2400 - NC State Park Baseball Stadium\2022\2400 DOAK FIELD.dwg



SCO PROJECT NO. 22-24384-01A  
NC STATE PROJ. NO. 202120015

KEY PLAN

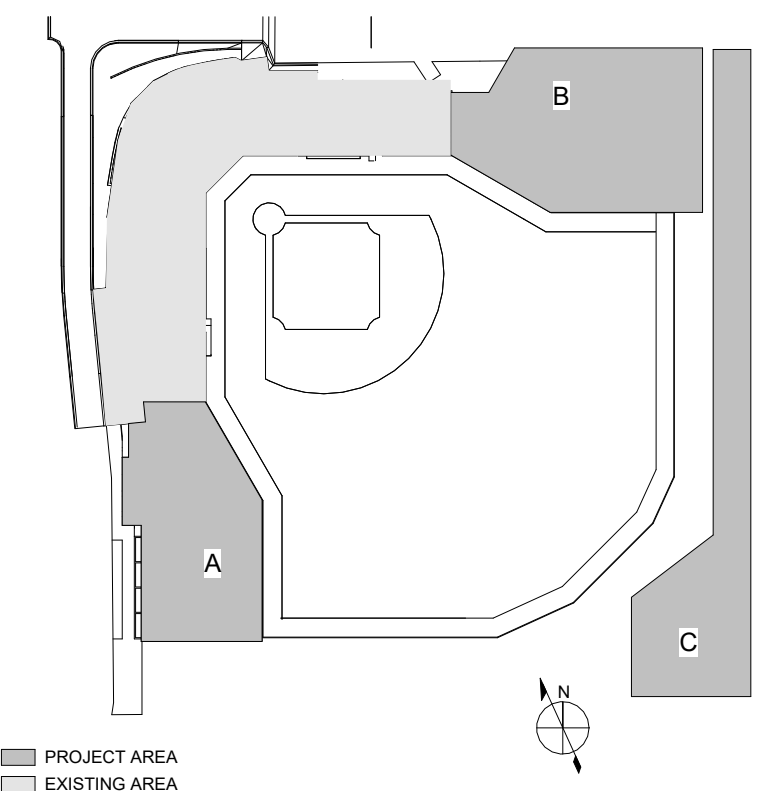

PRINCIPAL  
WILLIAM MCCULLOUGH  
PROJECT MANAGER  
GEORGE BUSHEY

EWINGCOLE INC.  
52711  
RALEIGH, NC

JASON C. KOHLER  
REGISTERED ARCHITECT  
11036  
CAROLINA, NC  
CHARLOTTE, NC  
2/9/2024

REVISIONS

NO.	BY	DESCRIPTION	DATE
EC		PACKAGE A - LEFT & RIGHT FIELD ADDITIONS	01/31/2024

**NC STATE UNIVERSITY**

**DOAK FIELD ENHANCEMENT**  
1081 Varsity Dr  
Raleigh, NC 27606

DRAWN BY AC, CB, GW DATE 01/29/2024


PROJECT NO. 20220400 SCALE As indicated

DRAWING NAME


LEFT FIELD TERRACE SECTIONS

FLOOR/SECTION PHASE DRAWING NO.

**FD2 A3.2.2**

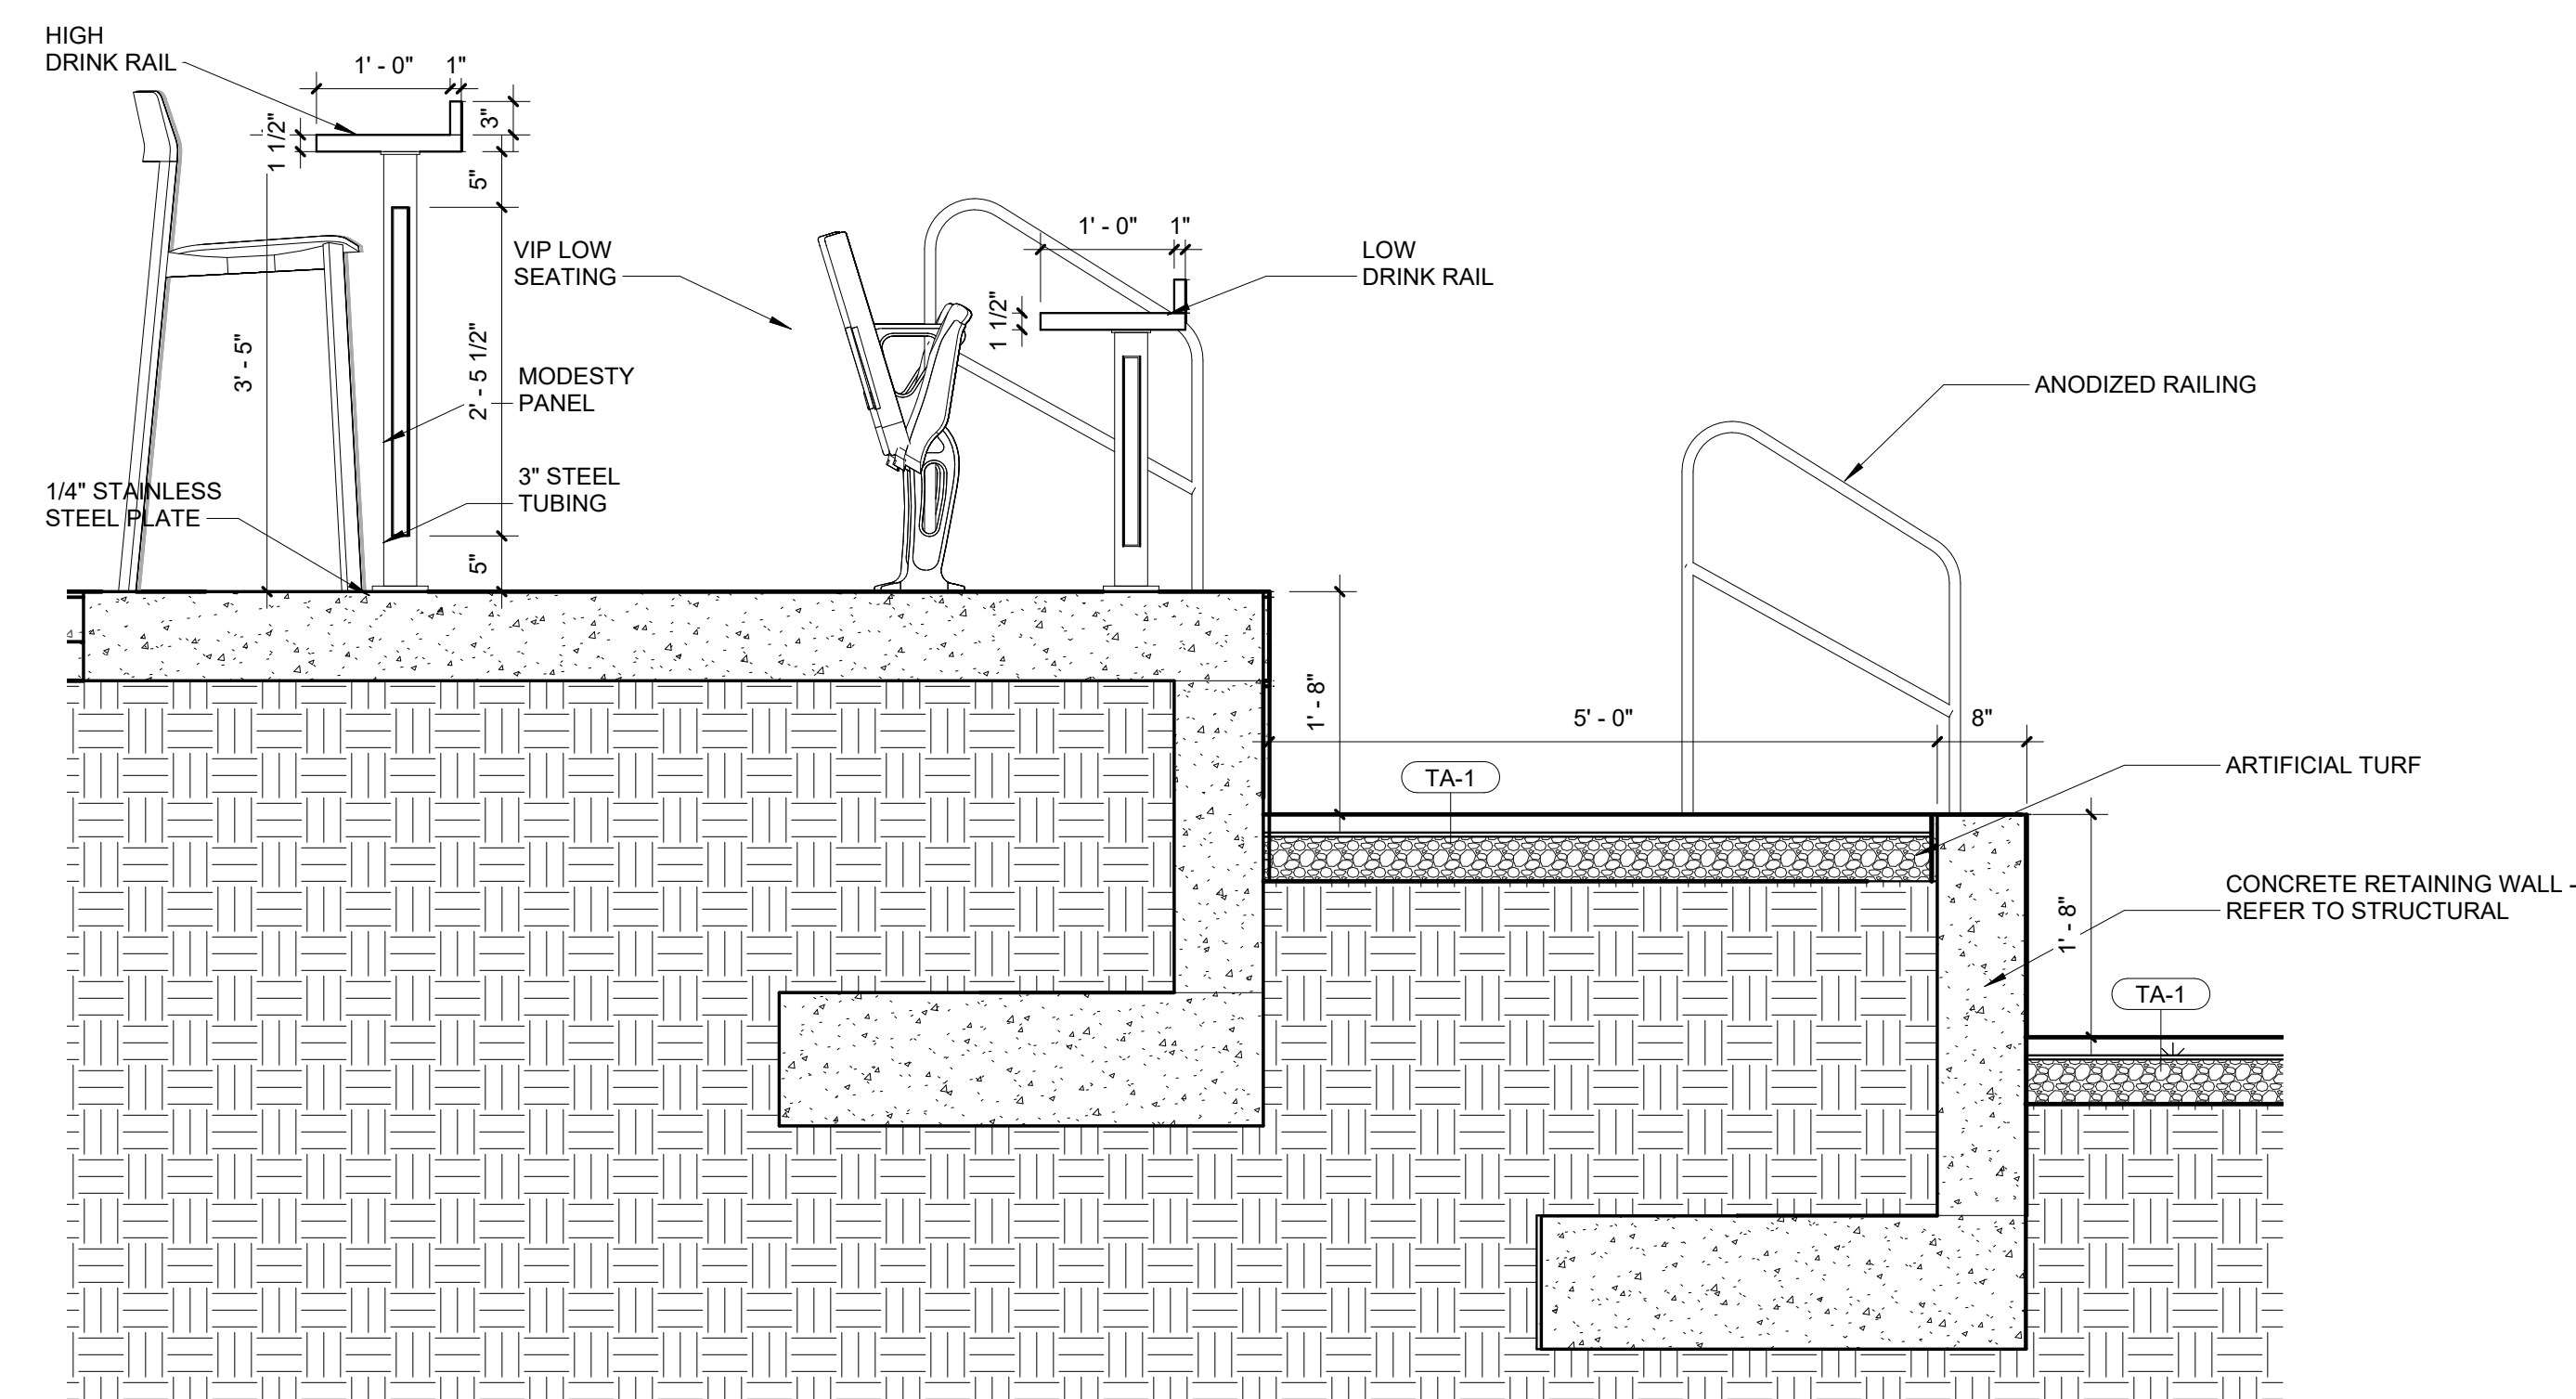

1 LEFT FIELD TERRACE SECTION 2  
SCALE: 3/4" = 1'-0"

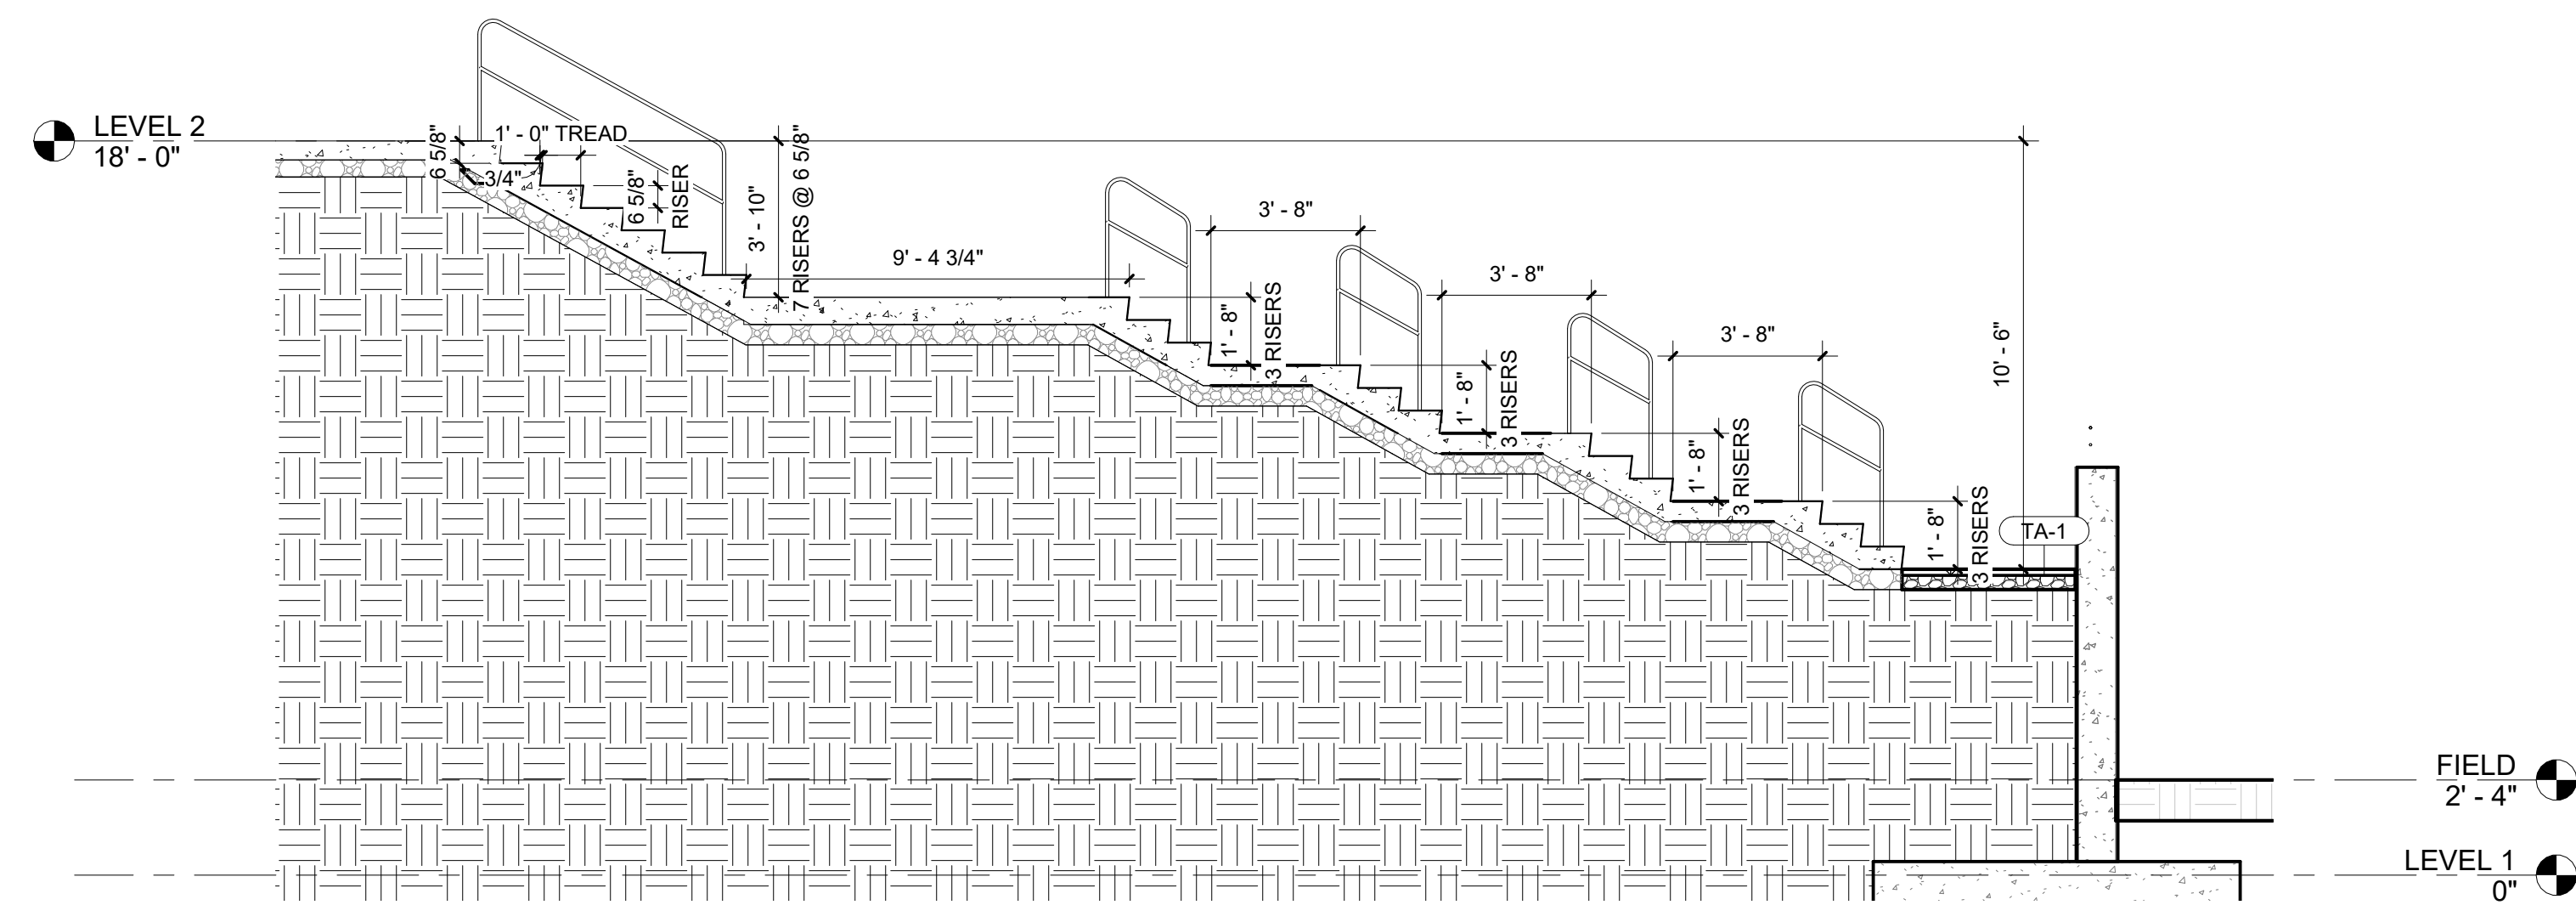


3 LEFT FIELD TYPICAL STAIR SECTION  
SCALE: 1/4" = 1'-0"




SCO PROJECT NO. 22-24384-01A  
NC STATE PROJ. NO. 202120015

KEY PLAN

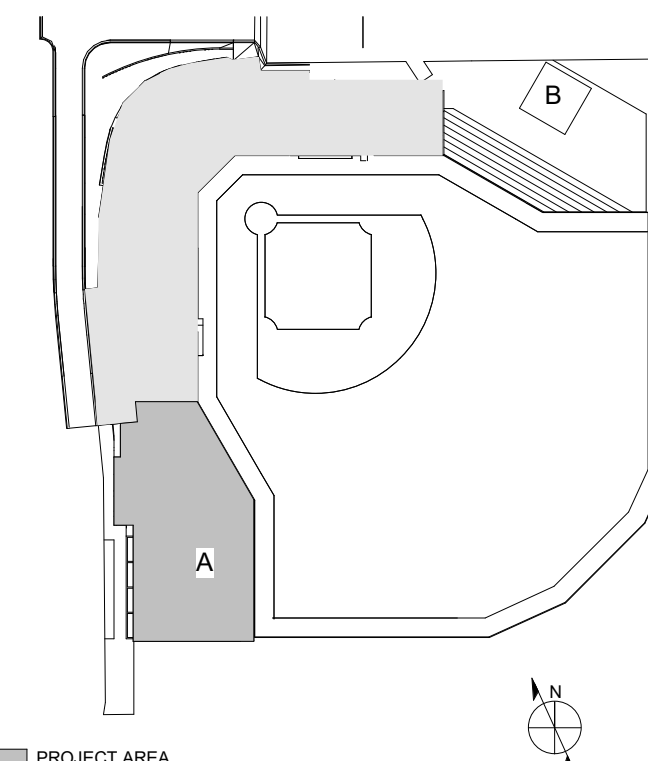

PRINCIPAL  
WILLIAM MCCULLOUGH  
PROJECT MANAGER  
GEORGE BUSHEY

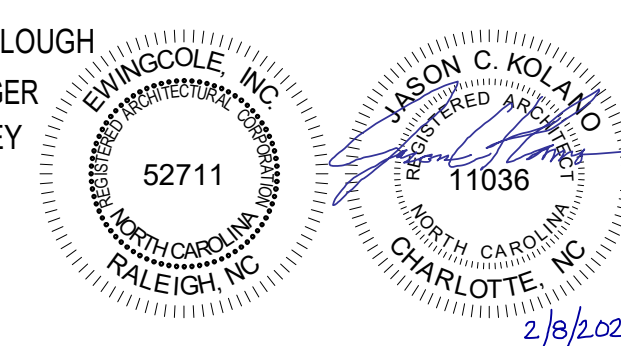

REVISIONS

NO.	DESCRIPTION	DATE
EC	PACKAGE A - LEFT & RIGHT FIELD ADDITIONS	01/31/2024

**NC STATE UNIVERSITY**

**DOAK FIELD ENHANCEMENT**  
1081 Varsity Dr  
Raleigh, NC 27606

DRAWN BY CB, GW DATE 01/29/2024

PROJECT NO. 20220400 SCALE As indicated  
DRAWING NAME











ENLARGED EXTERIOR SECTION DETAILS

FLOOR/SECTION PHASE DRAWING NO.

**FD2 A3.8.0**

**SECTION NOTES**

1. THE CONTRACTOR SHALL BE RESPONSIBLE FOR OBTAINING AND POSTING ALL REQUIRED LOCAL AND STATE CONSTRUCTION PERMITS.
2. VERIFY ALL EXISTING FIELD CONDITIONS ARE CONSISTENT WITH THE DOCUMENTS BEFORE PROCEEDING. REPORT INCONSISTENCIES TO THE ARCHITECT.
3. ACCESS TO AREAS OUTSIDE THE PROJECT AREA LINE SHALL BE COORDINATED IN ADVANCE WITH THE OWNER.
4. ALL UTILITY SHUT DOWNS OR SUSPENSION OF MECHANICAL OR ELECTRICAL SERVICES SHALL BE SCHEDULED IN ADVANCE WITH THE OWNER.

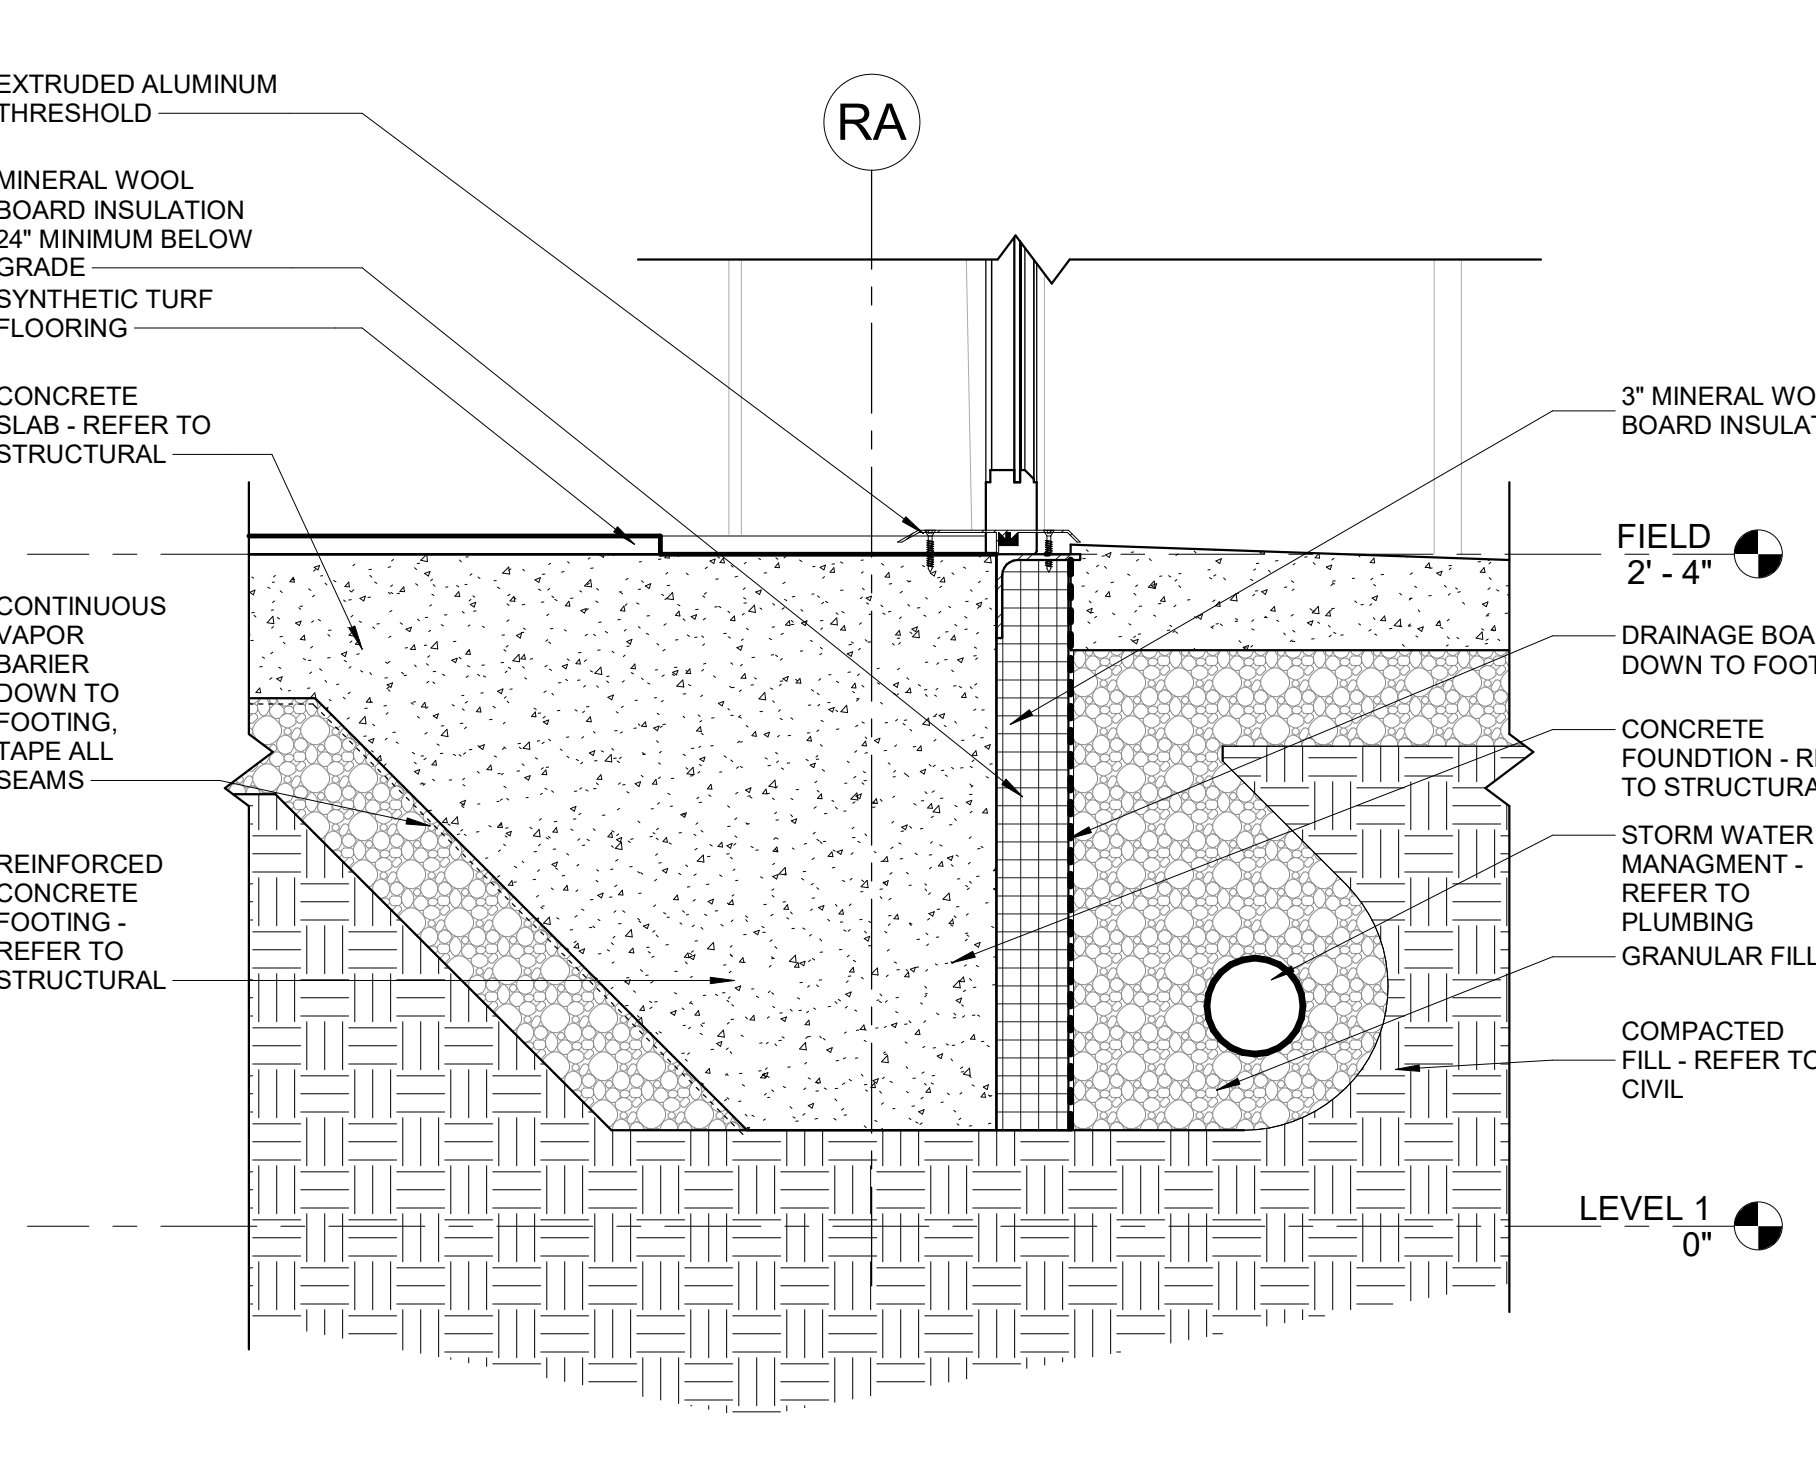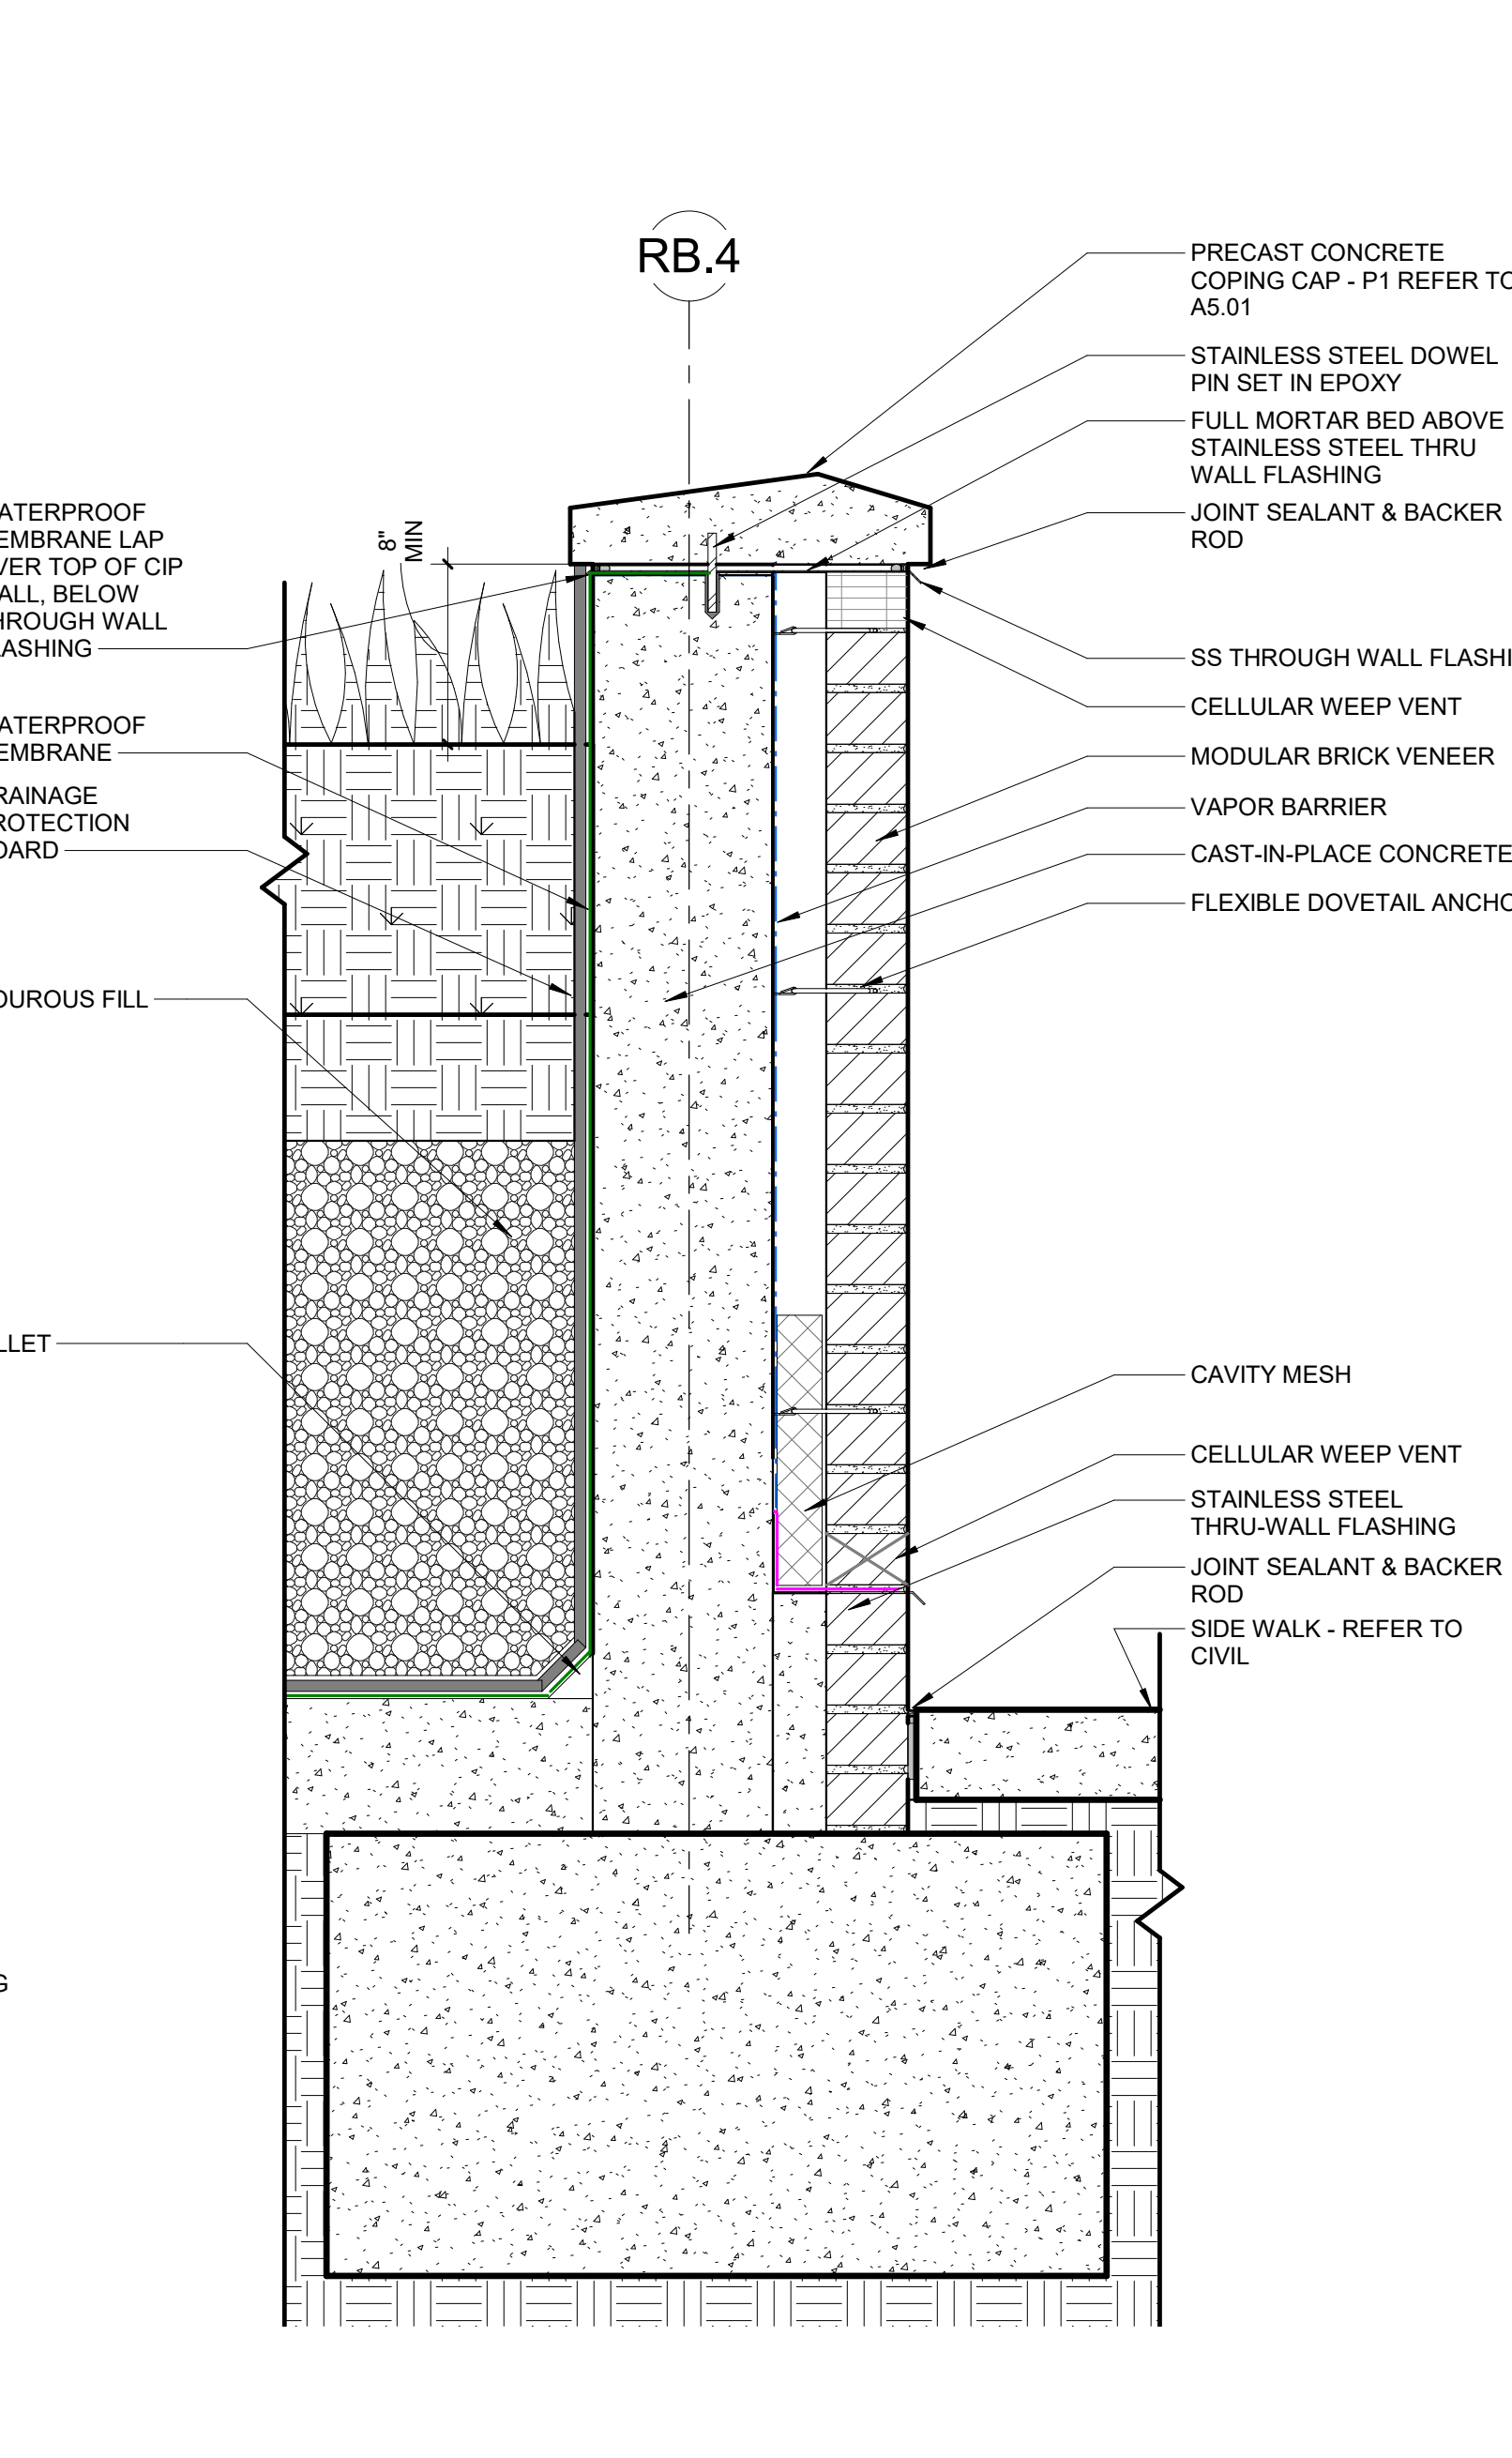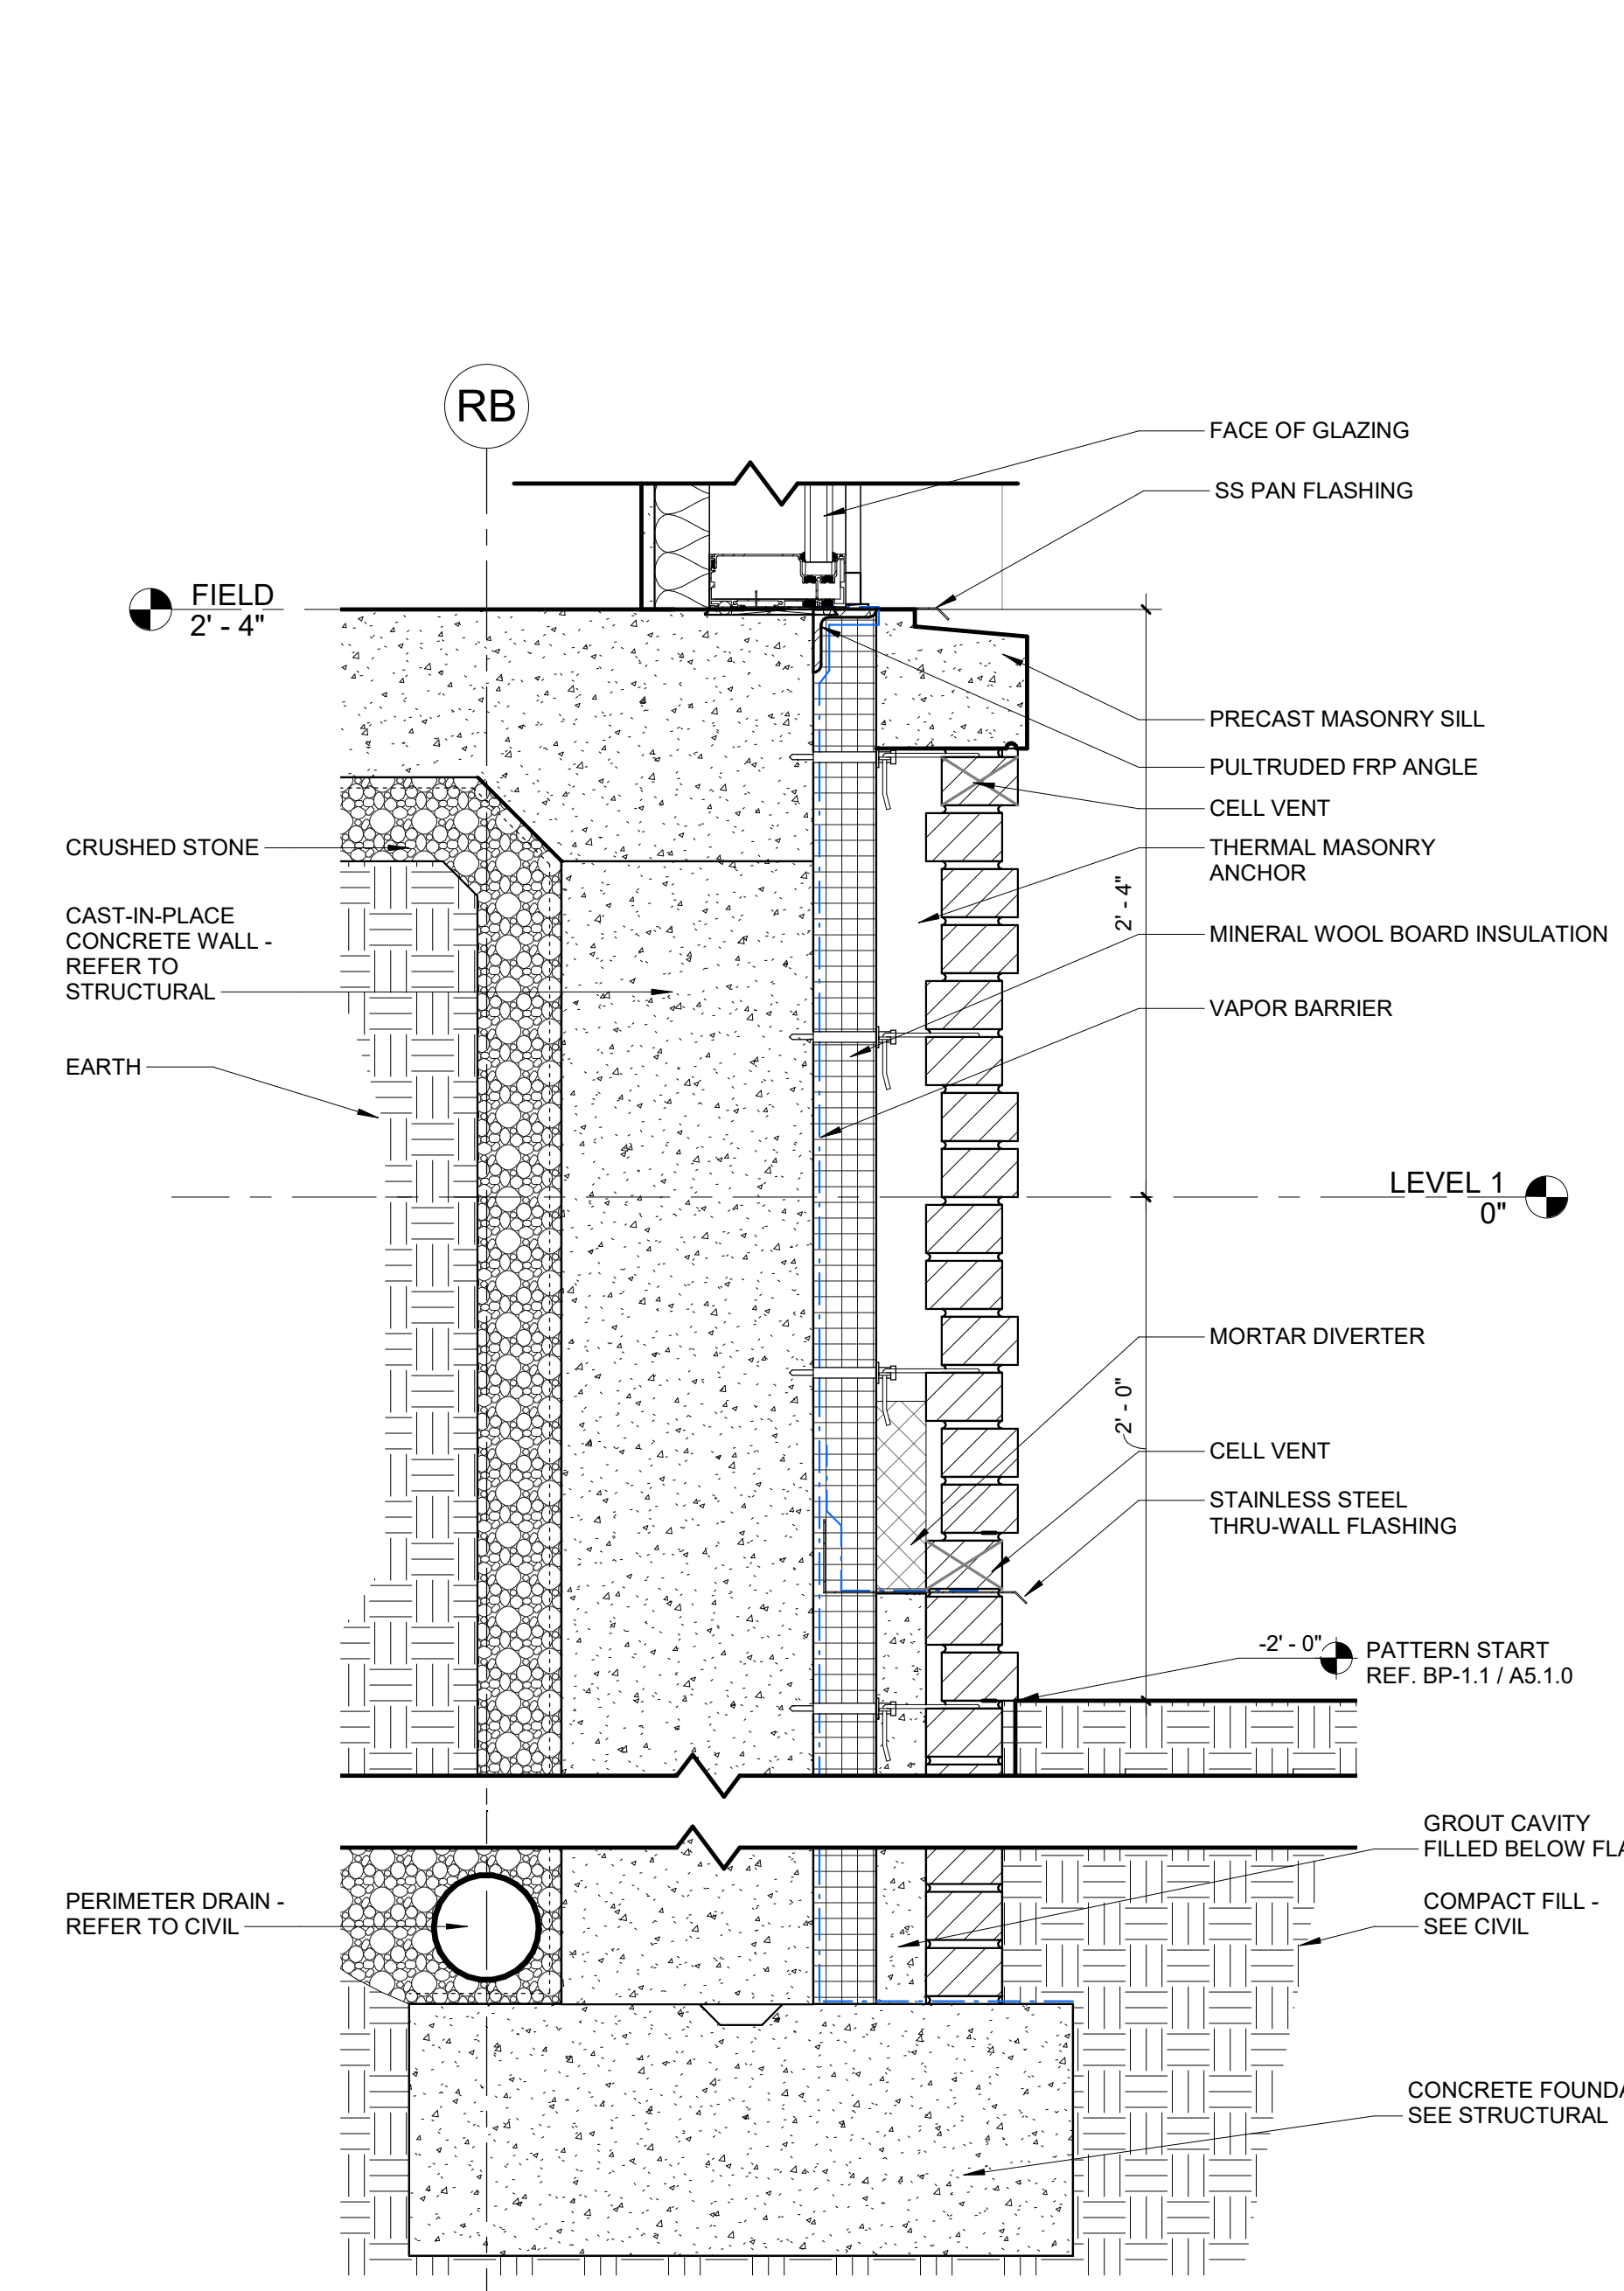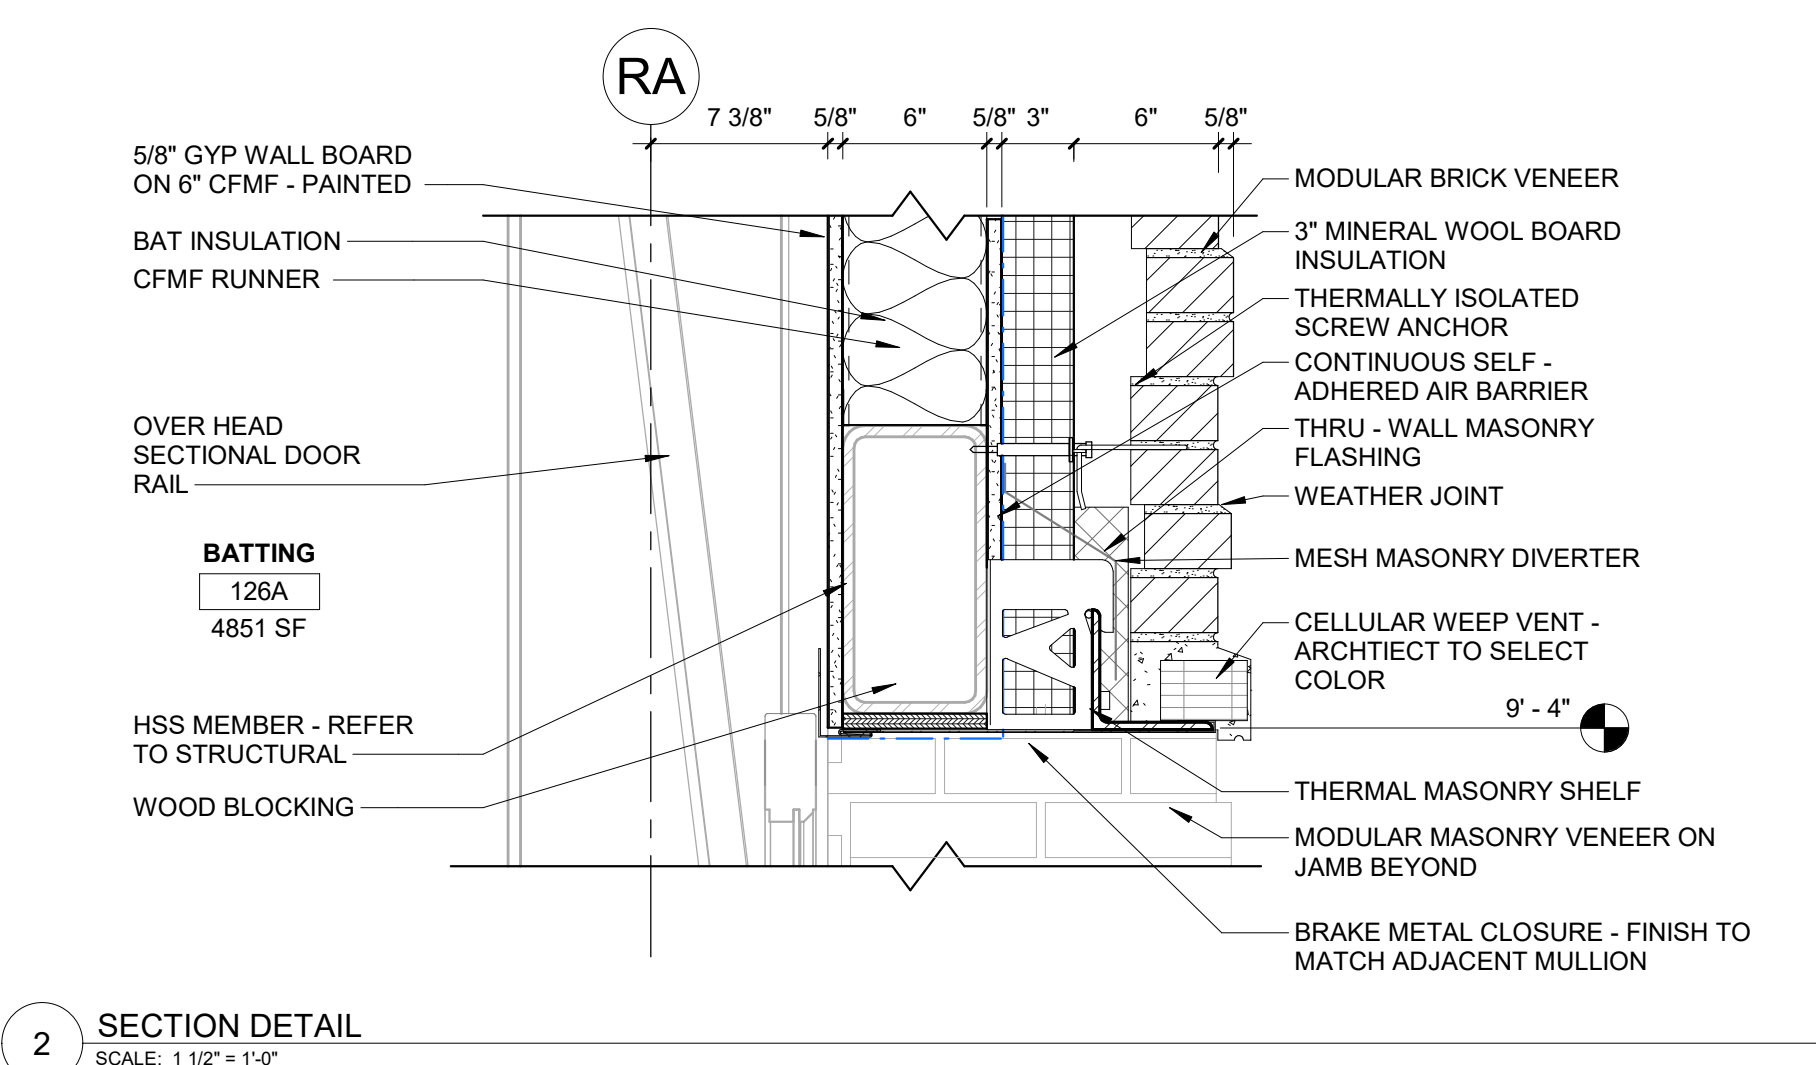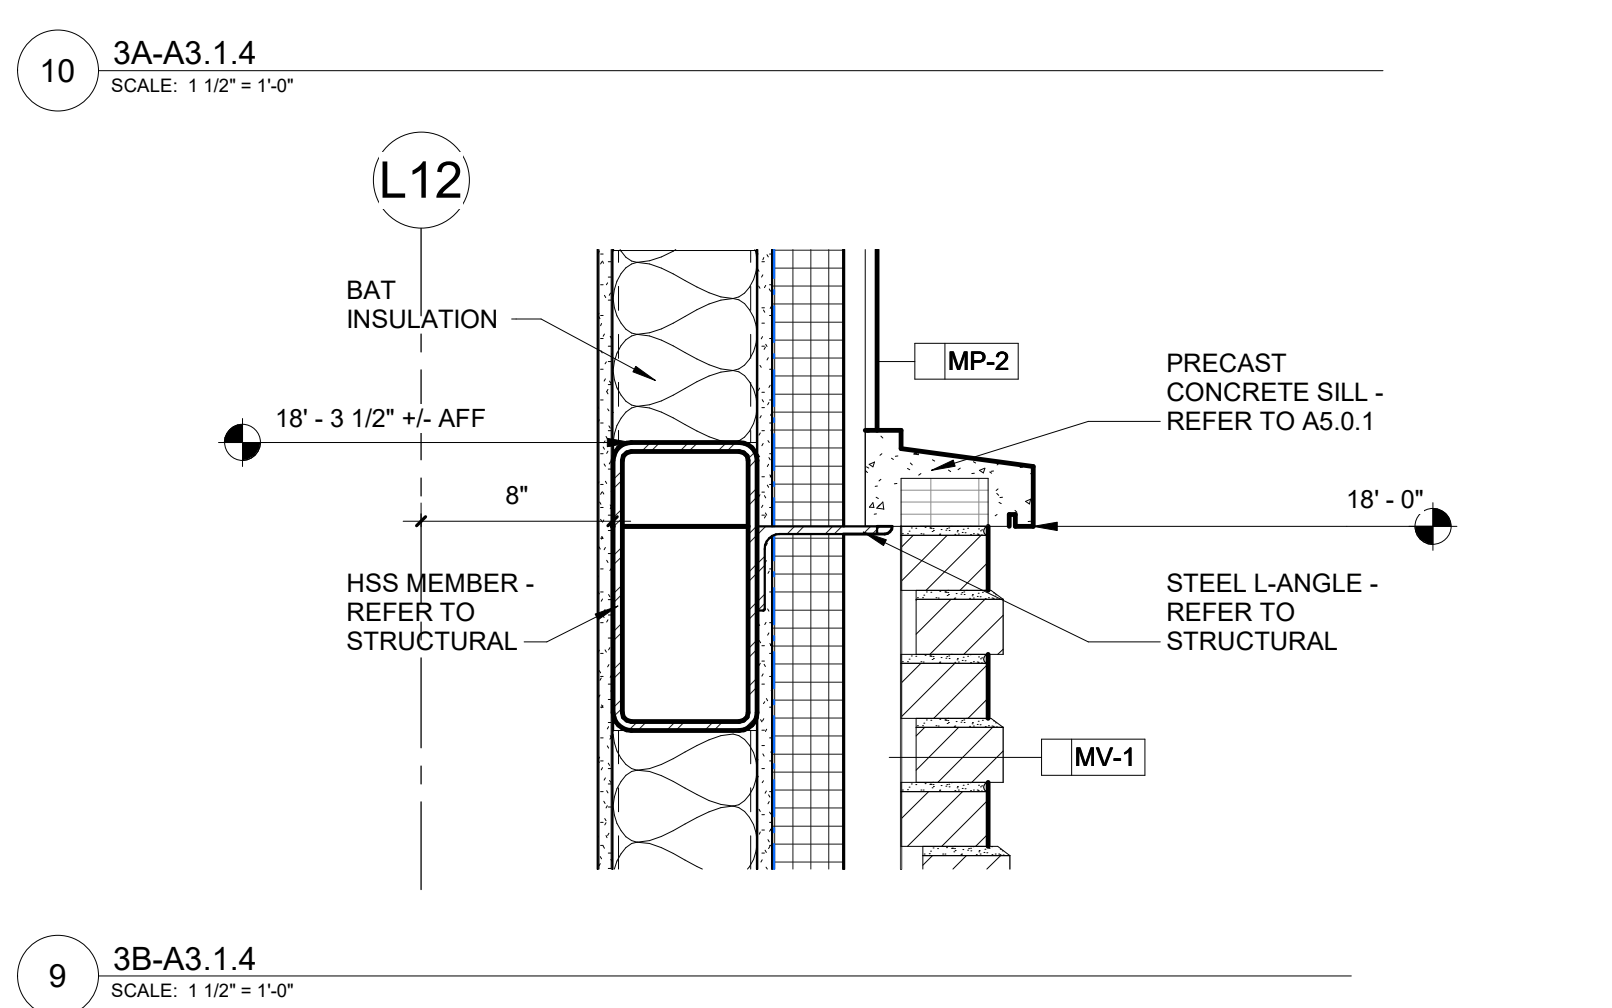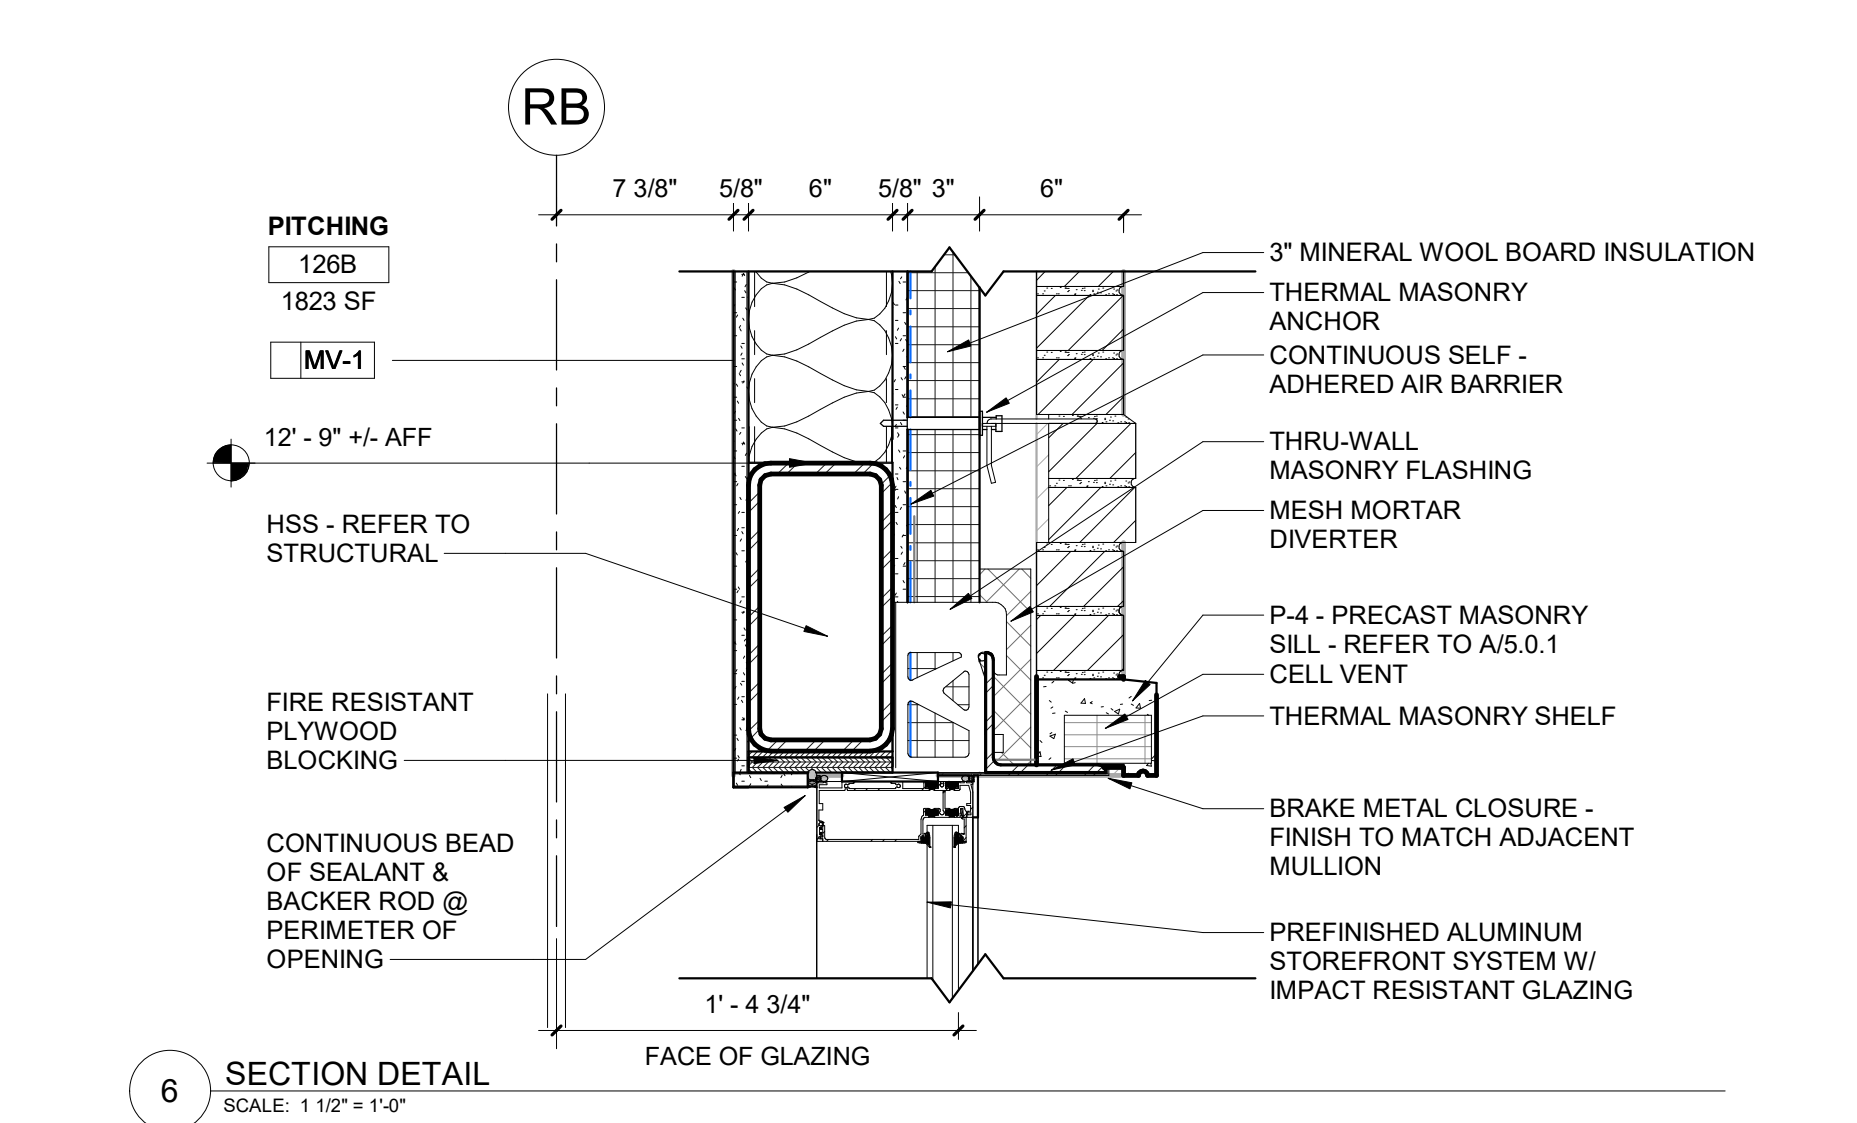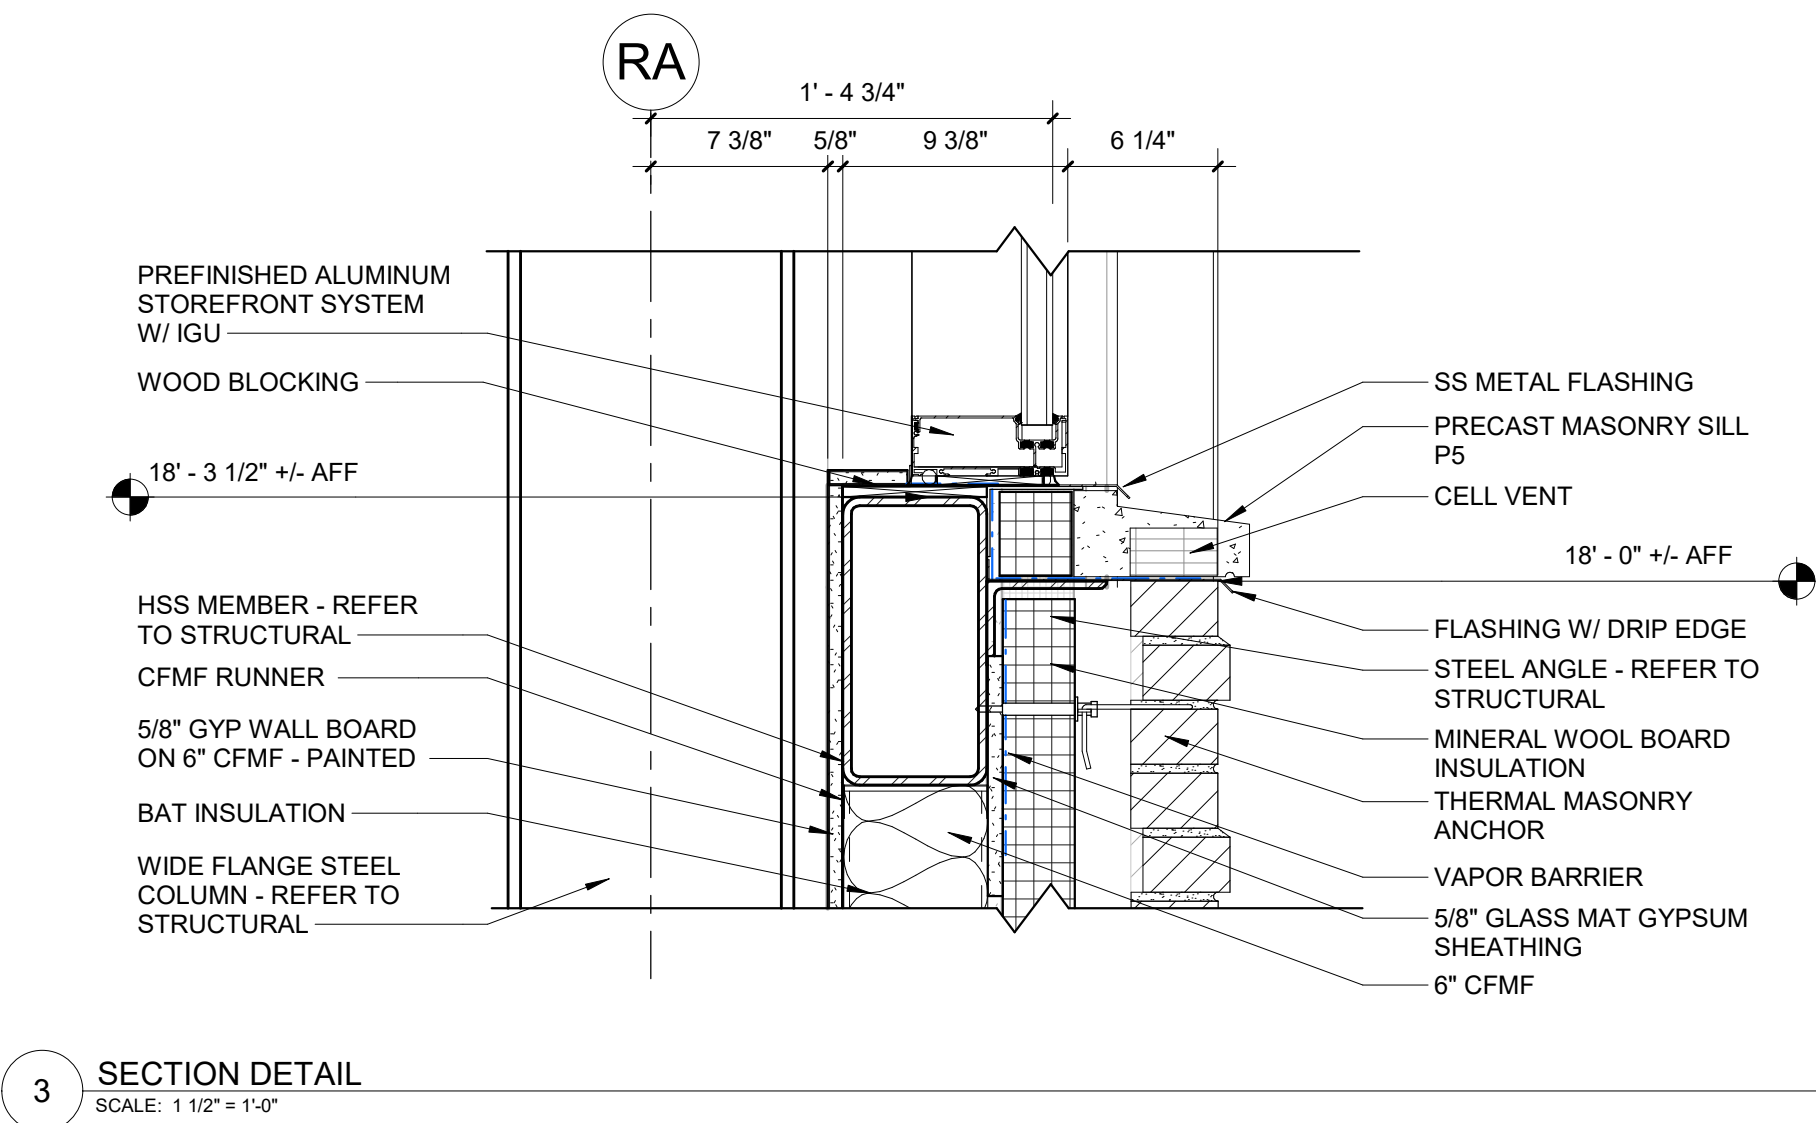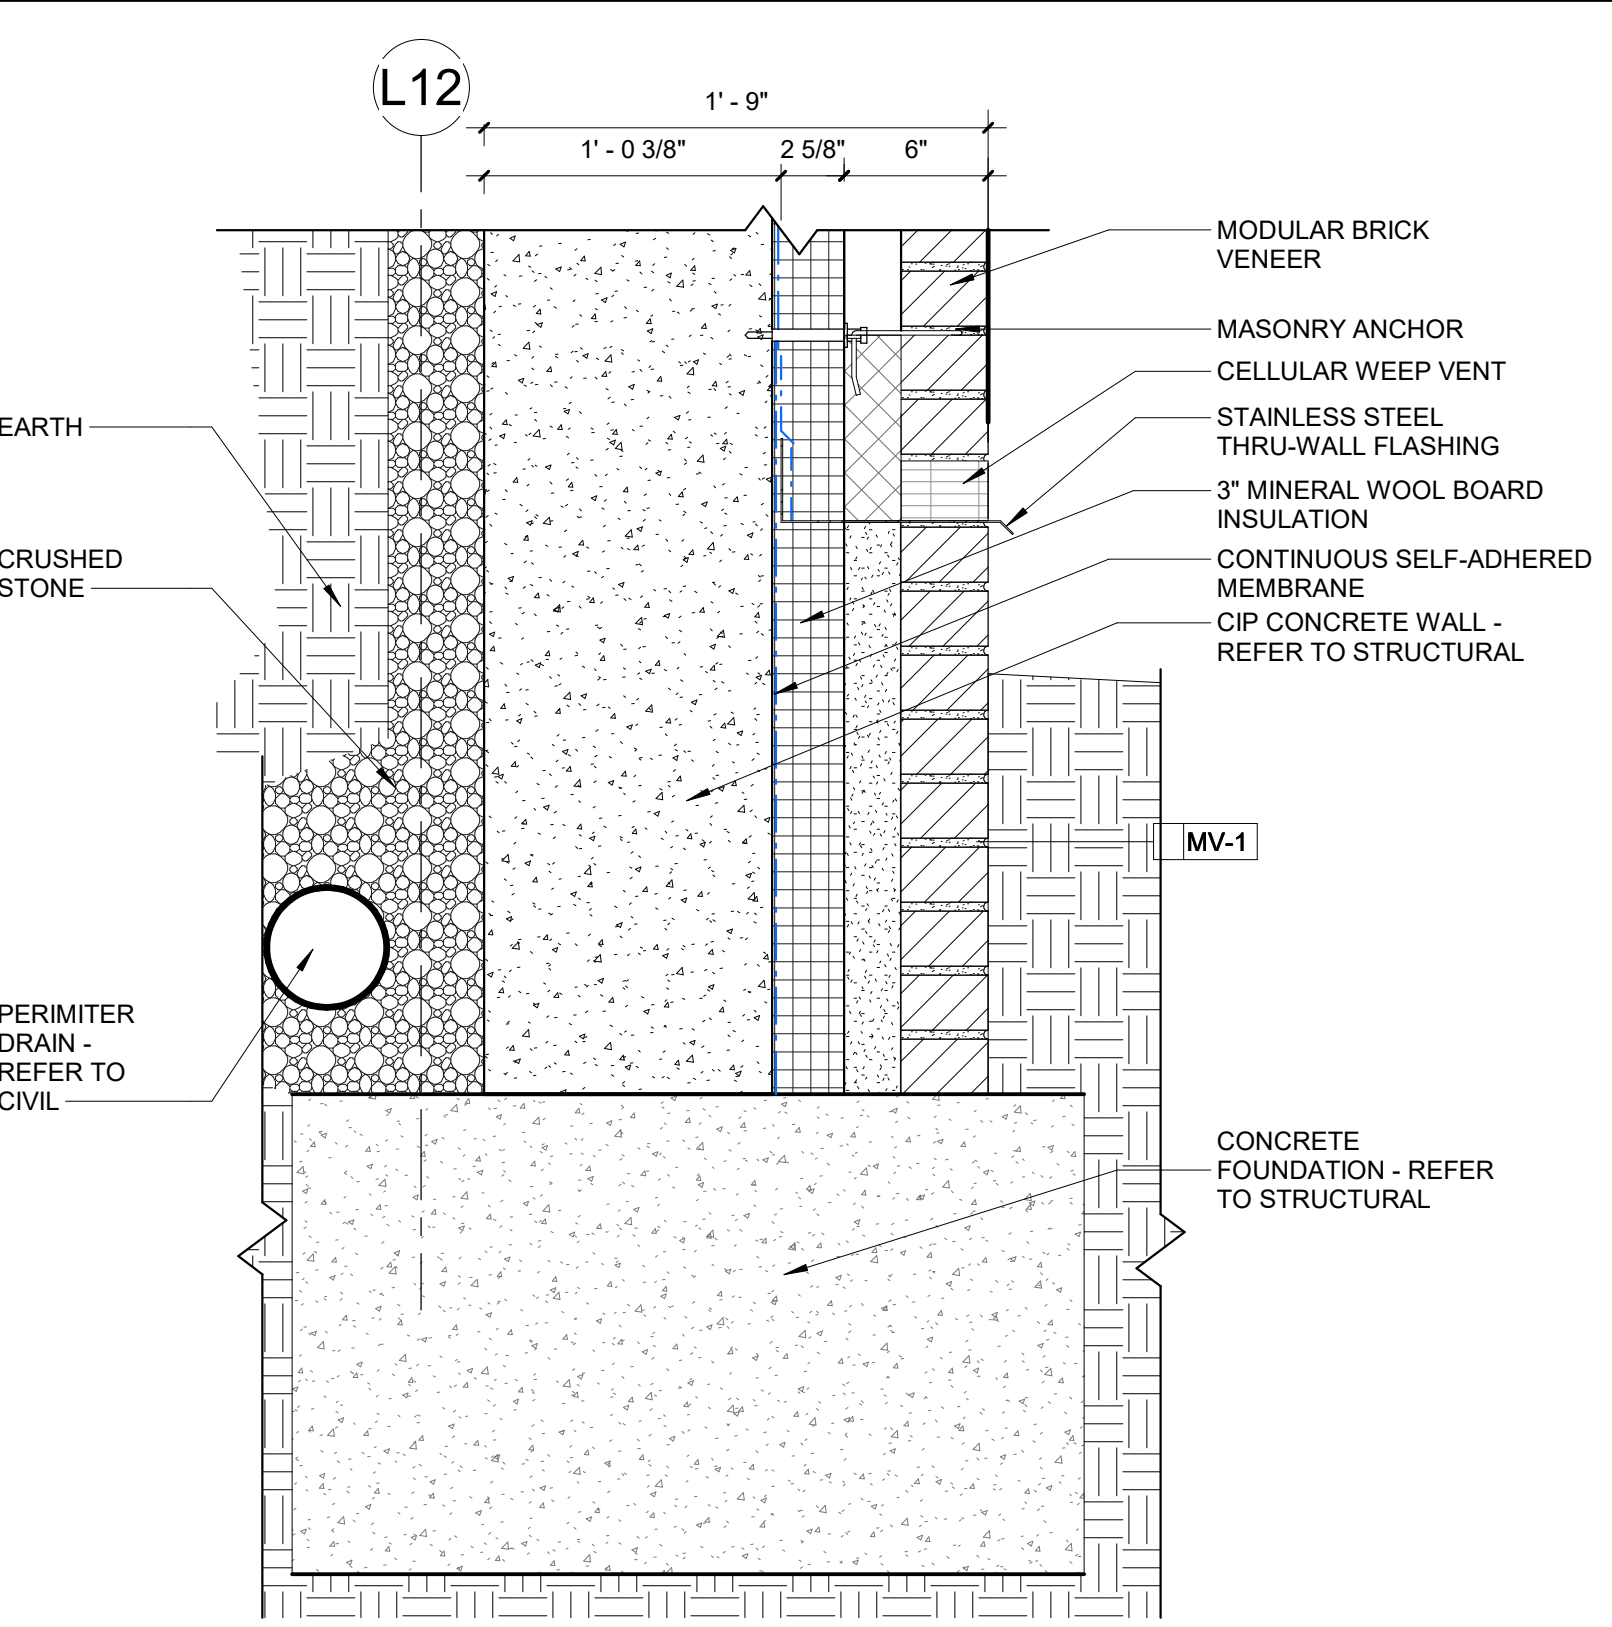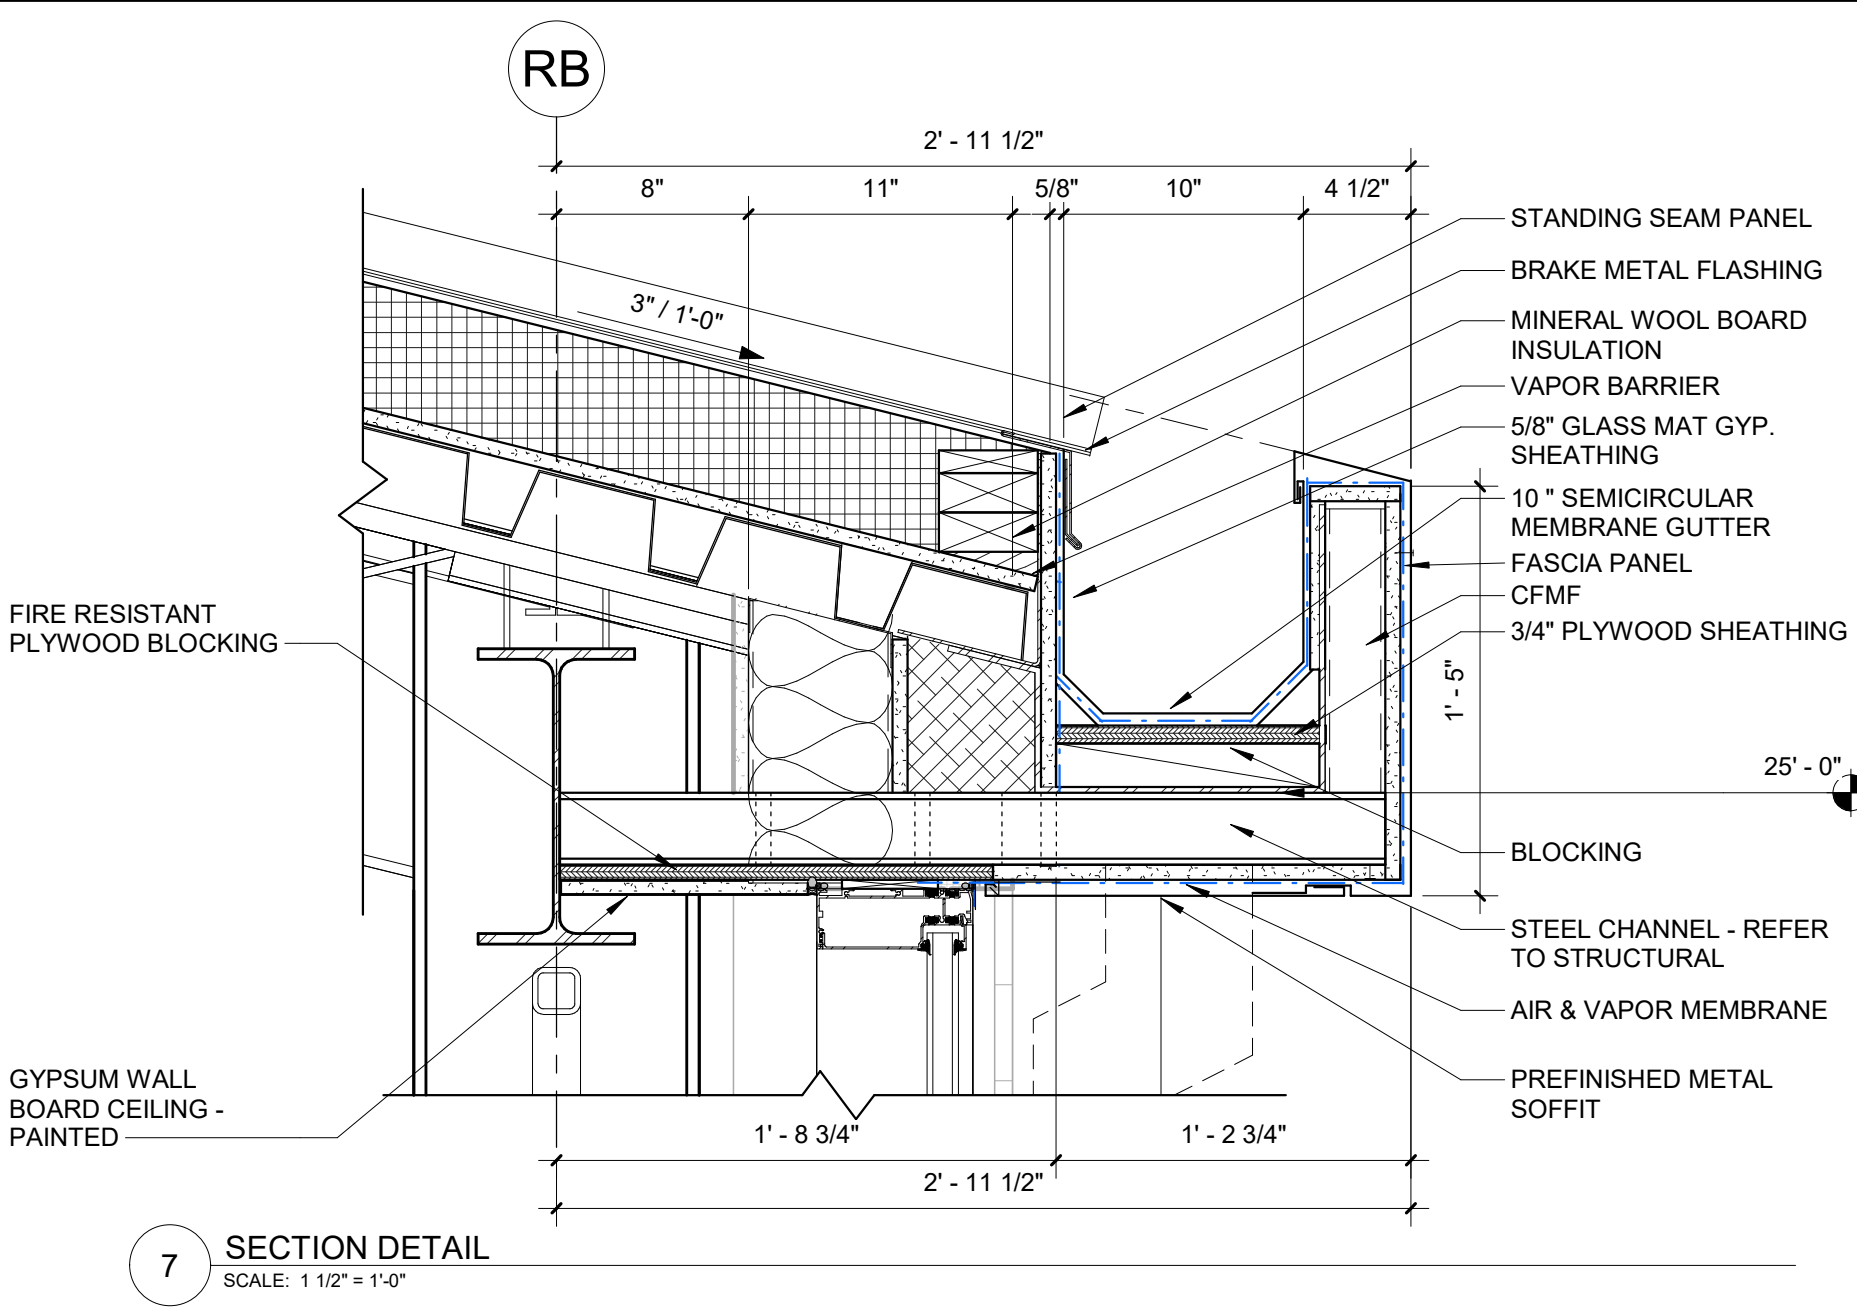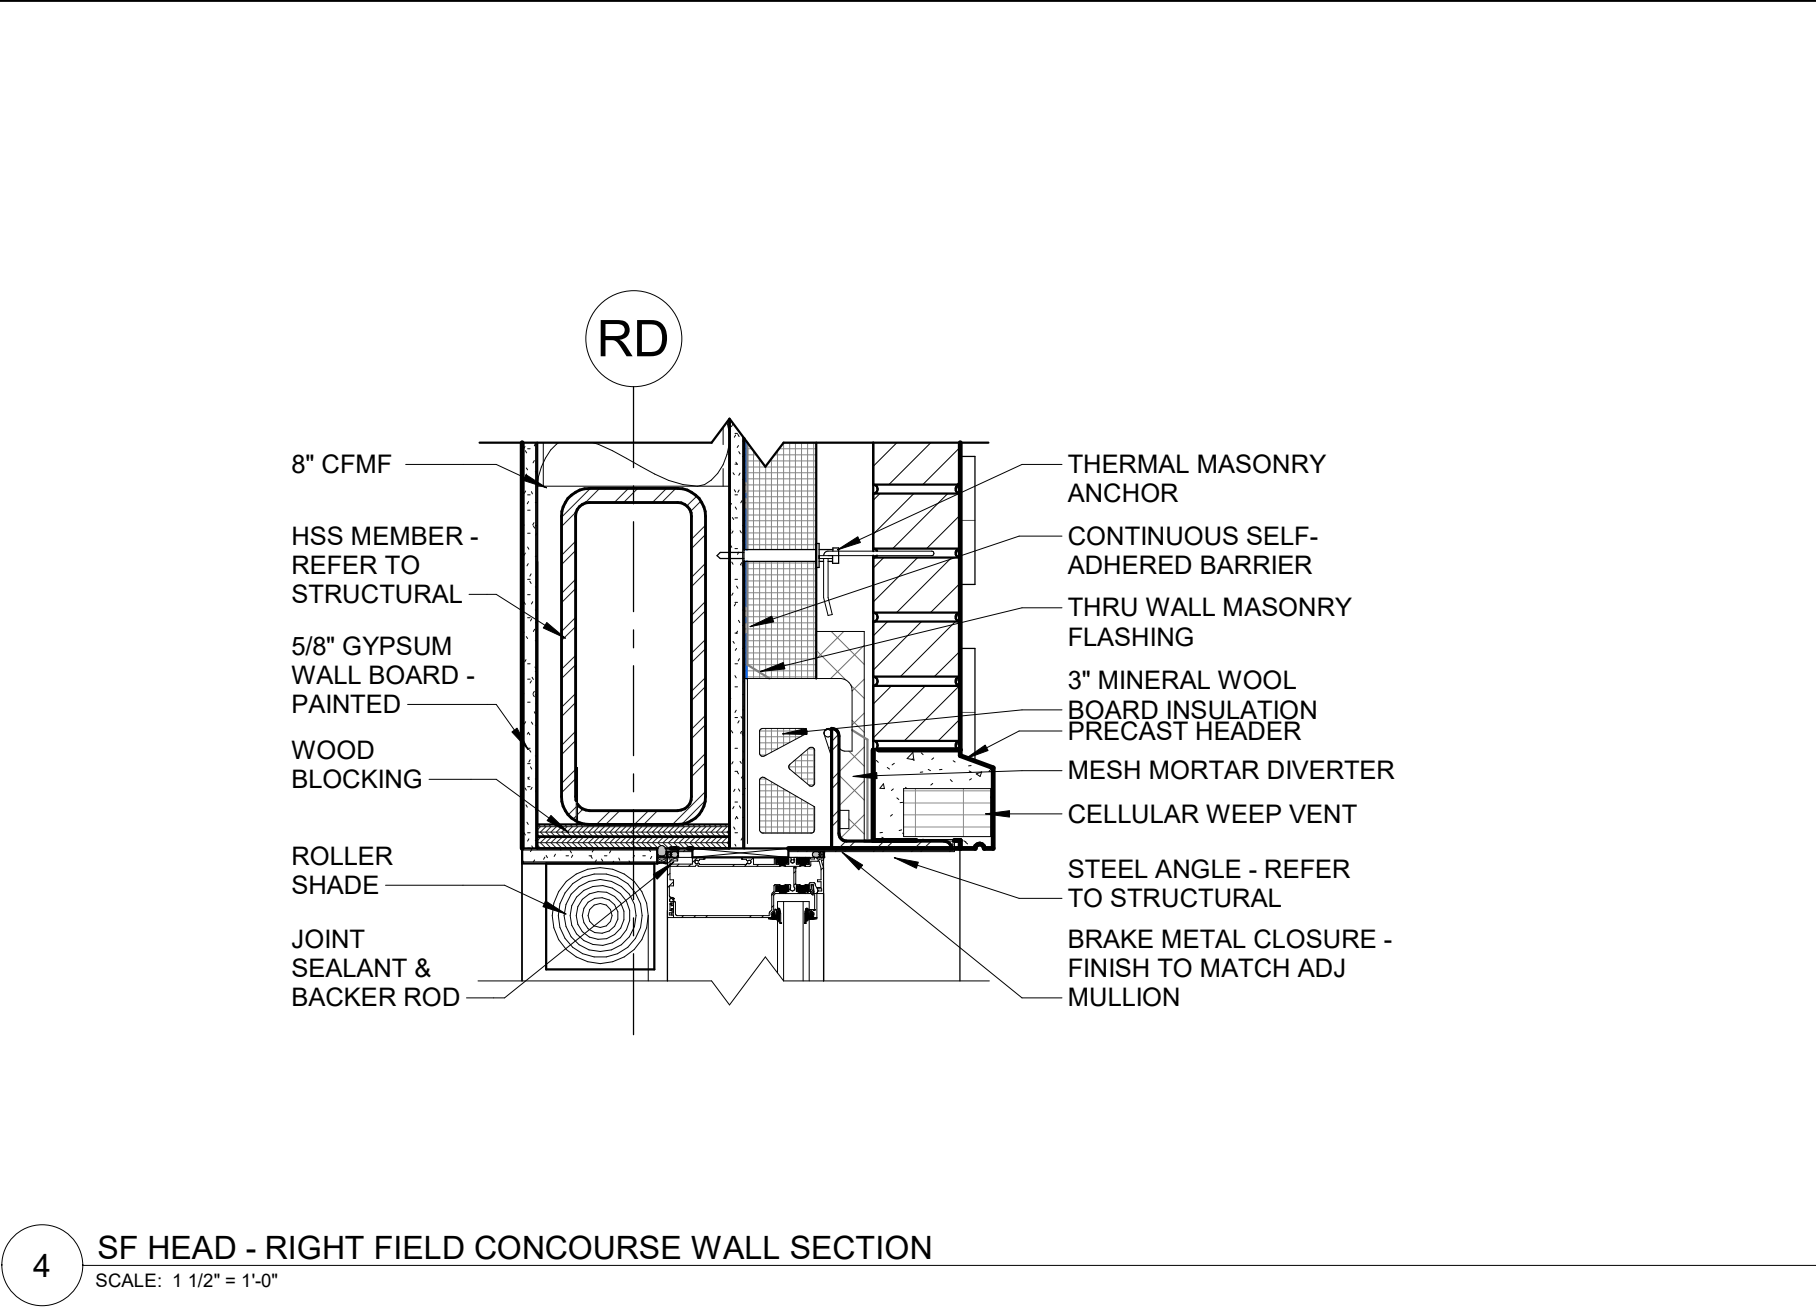


2/9/2024 7:50:54 AM A:\chris\Drawings\20220400 - NC State Doak Field Enhancements\20220400 DOAK FIELD.dwg






**SECTION NOTES**


1. THE CONTRACTOR SHALL BE RESPONSIBLE FOR OBTAINING AND POSTING ALL REQUIRED LOCAL AND STATE CONSTRUCTION PERMITS.
2. VERIFY ALL EXISTING FIELD CONDITIONS ARE CONSISTENT WITH THE DOCUMENTS BEFORE PROCEEDING. REPORT INCONSISTENCIES TO THE ARCHITECT.
3. ACCESS TO AREAS OUTSIDE THE PROJECT AREA LINE SHALL BE COORDINATED IN ADVANCE WITH THE OWNER.
4. ALL UTILITY SHUT DOWNS OR SUSPENSION OF MECHANICAL OR ELECTRICAL SERVICES SHALL BE SCHEDULED IN ADVANCE WITH THE OWNER.

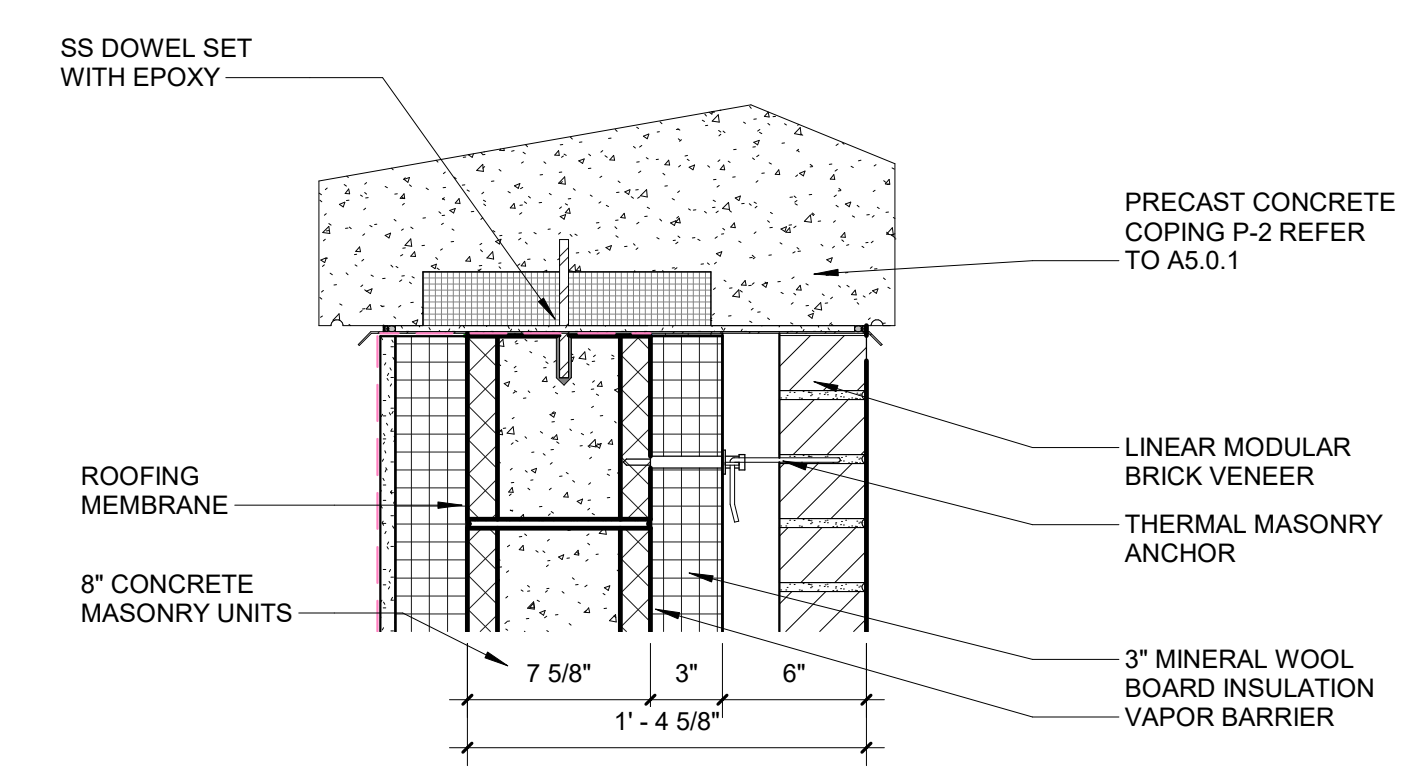


3 1D-A3.1.2  
SCALE: 1/12" = 1'-0"

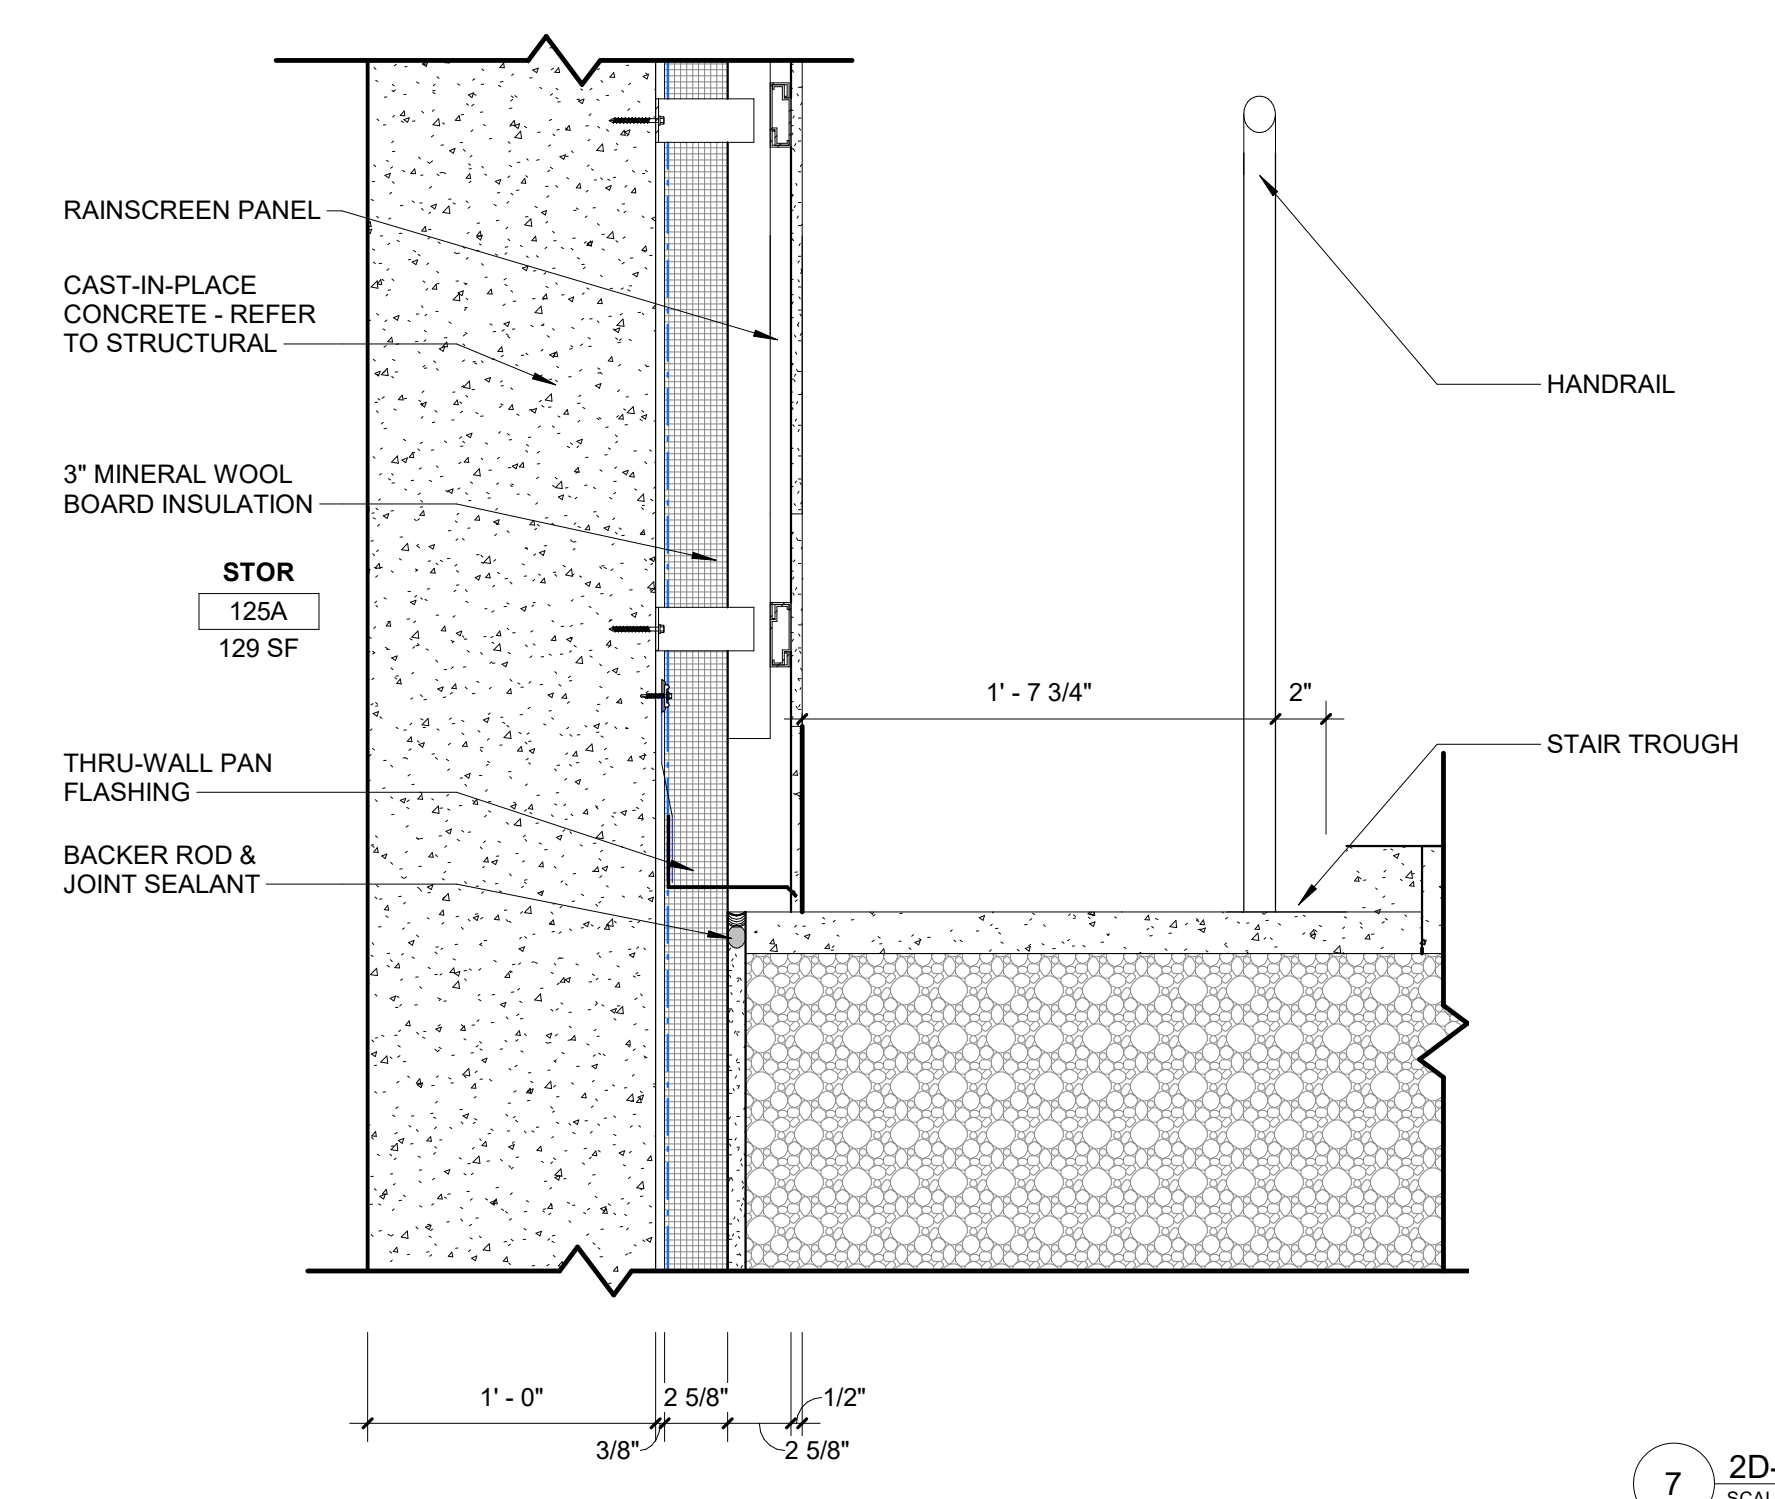


5 2B-A3.1.2  
SCALE: 1/12" = 1'-0"

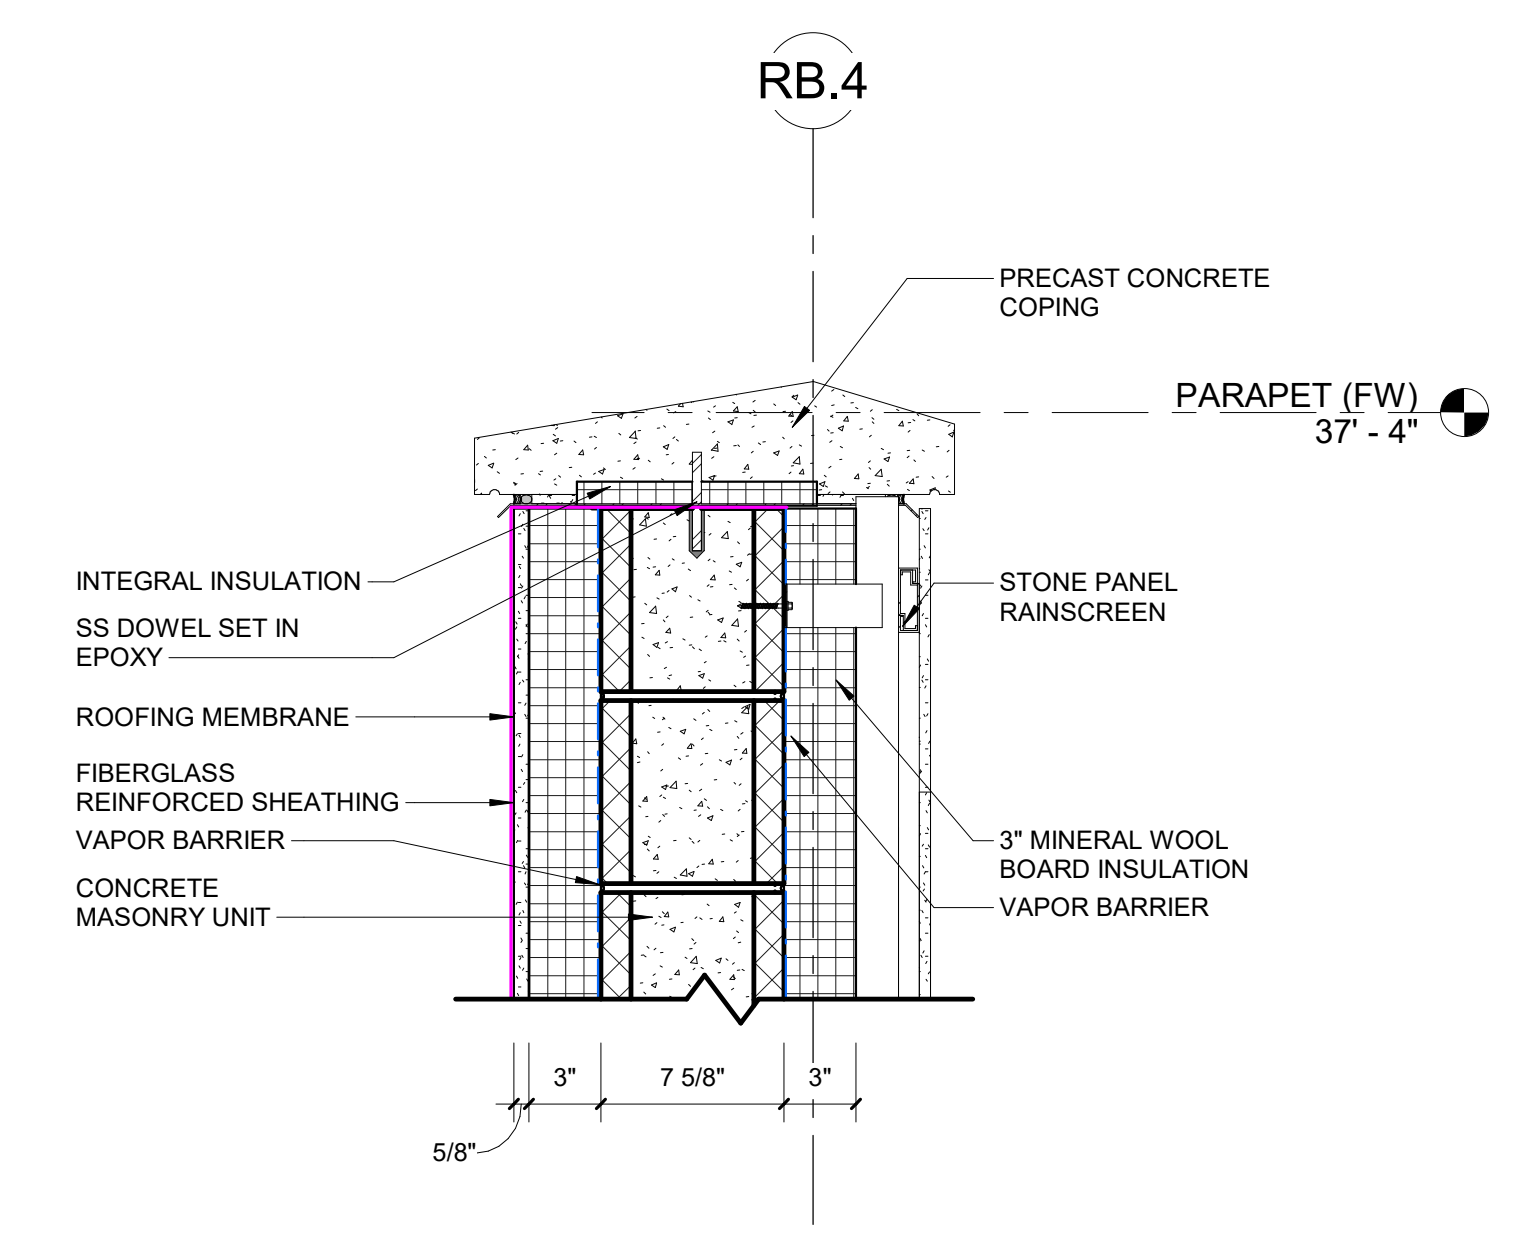


7 2D-A3.1.2  
SCALE: 1/12" = 1'-0"

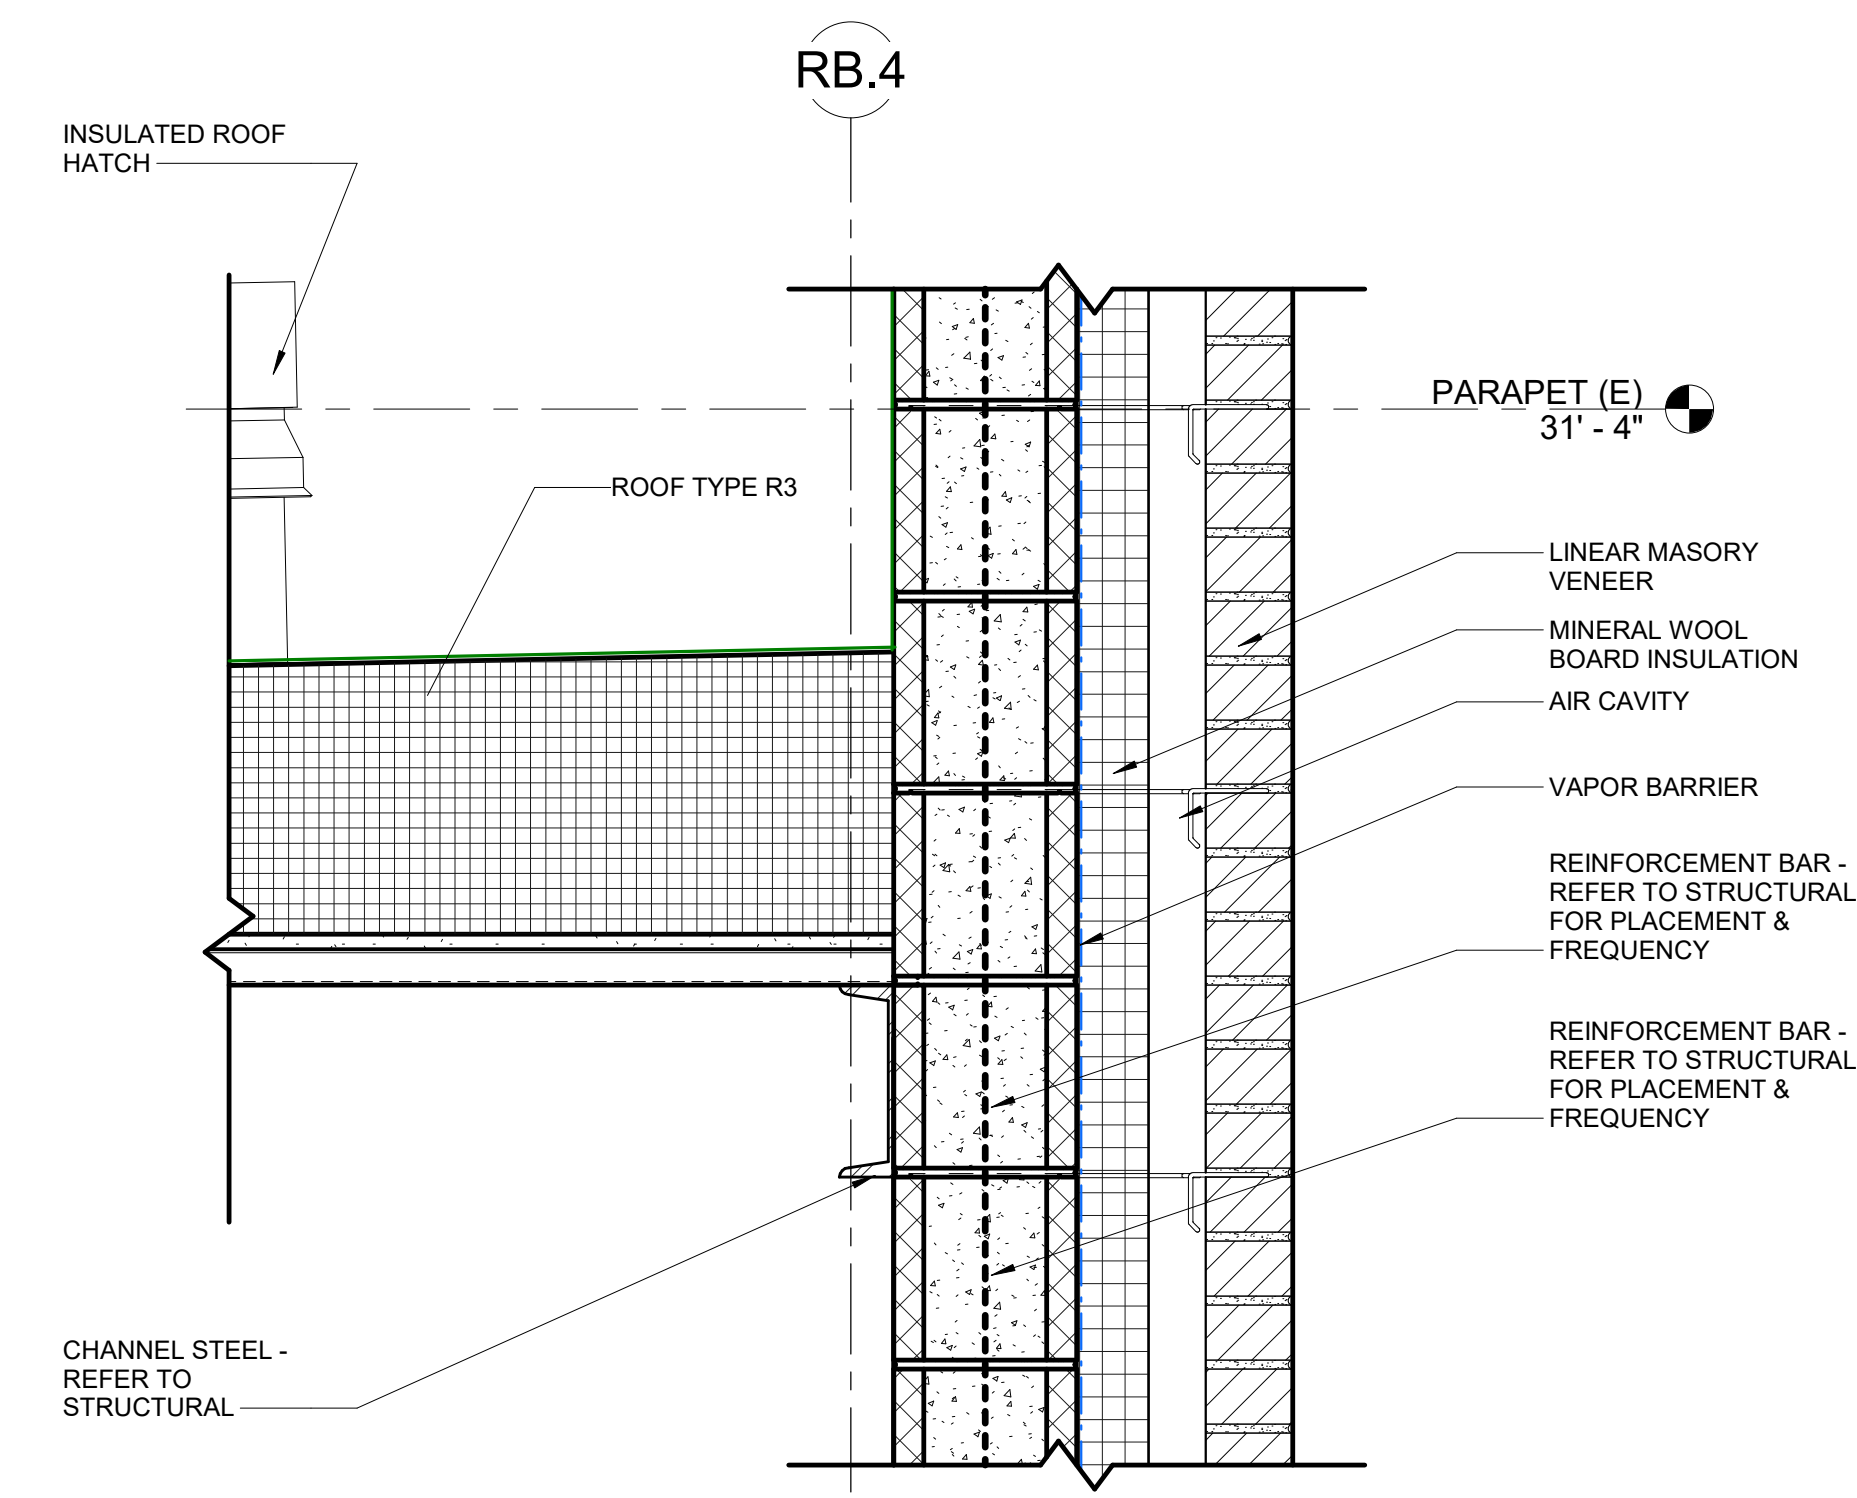


1 1C-A3.1.2  
SCALE: 1/12" = 1'-0"

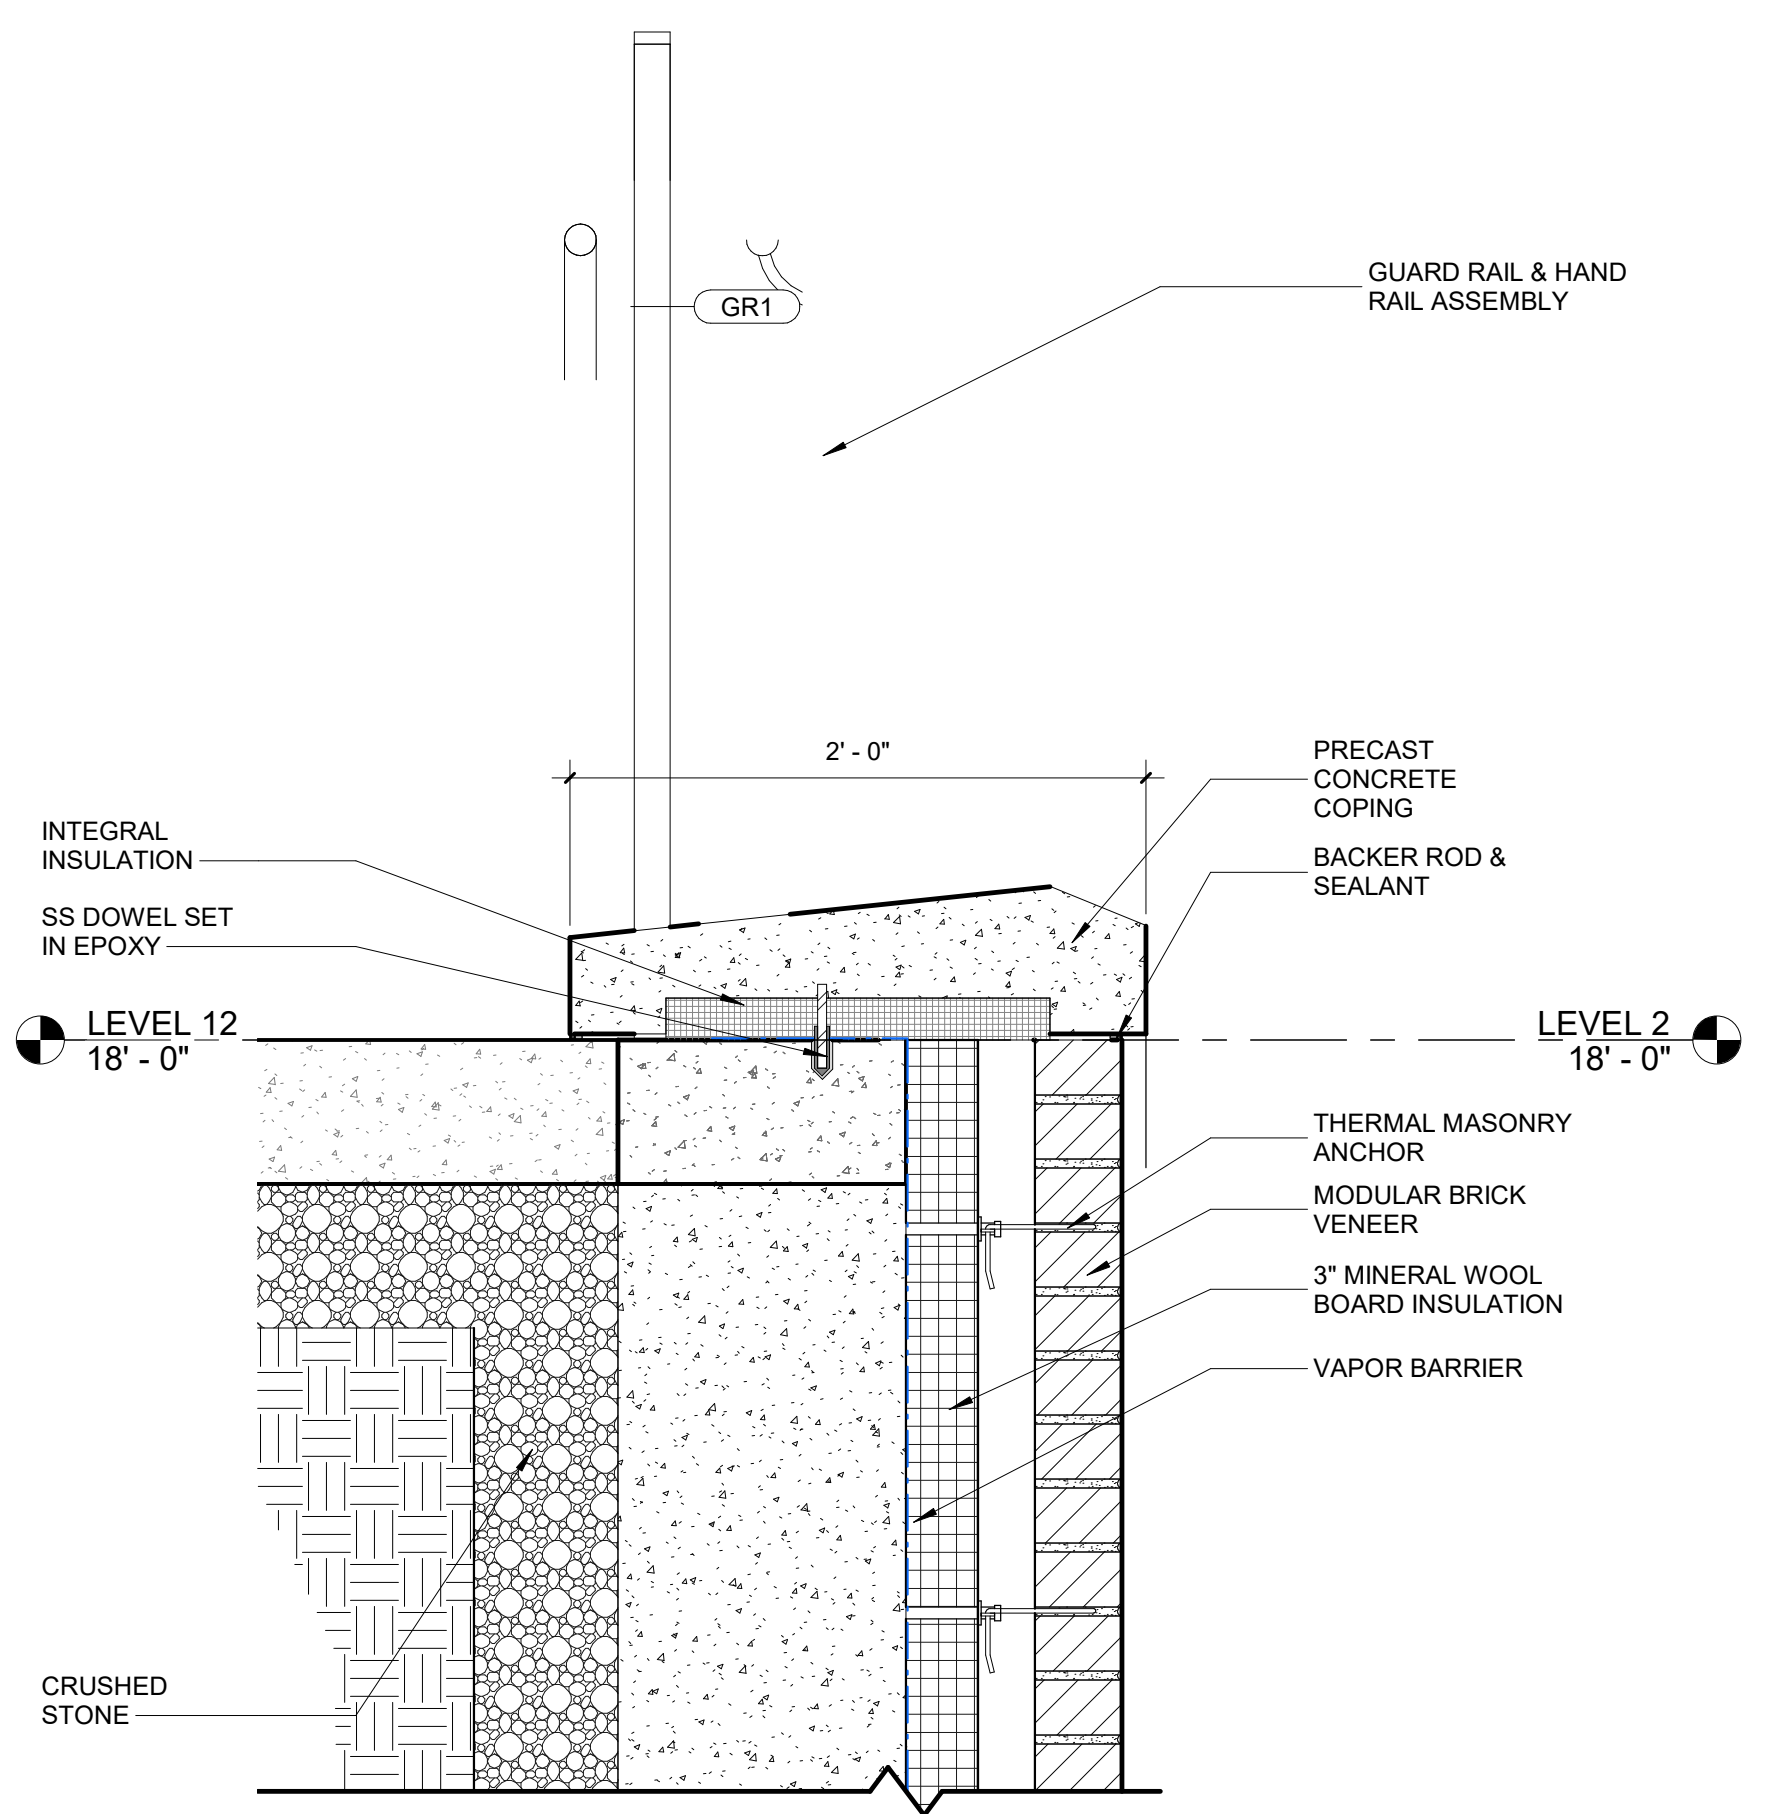

2 1A-A3.1.2  
SCALE: 1/12" = 1'-0"

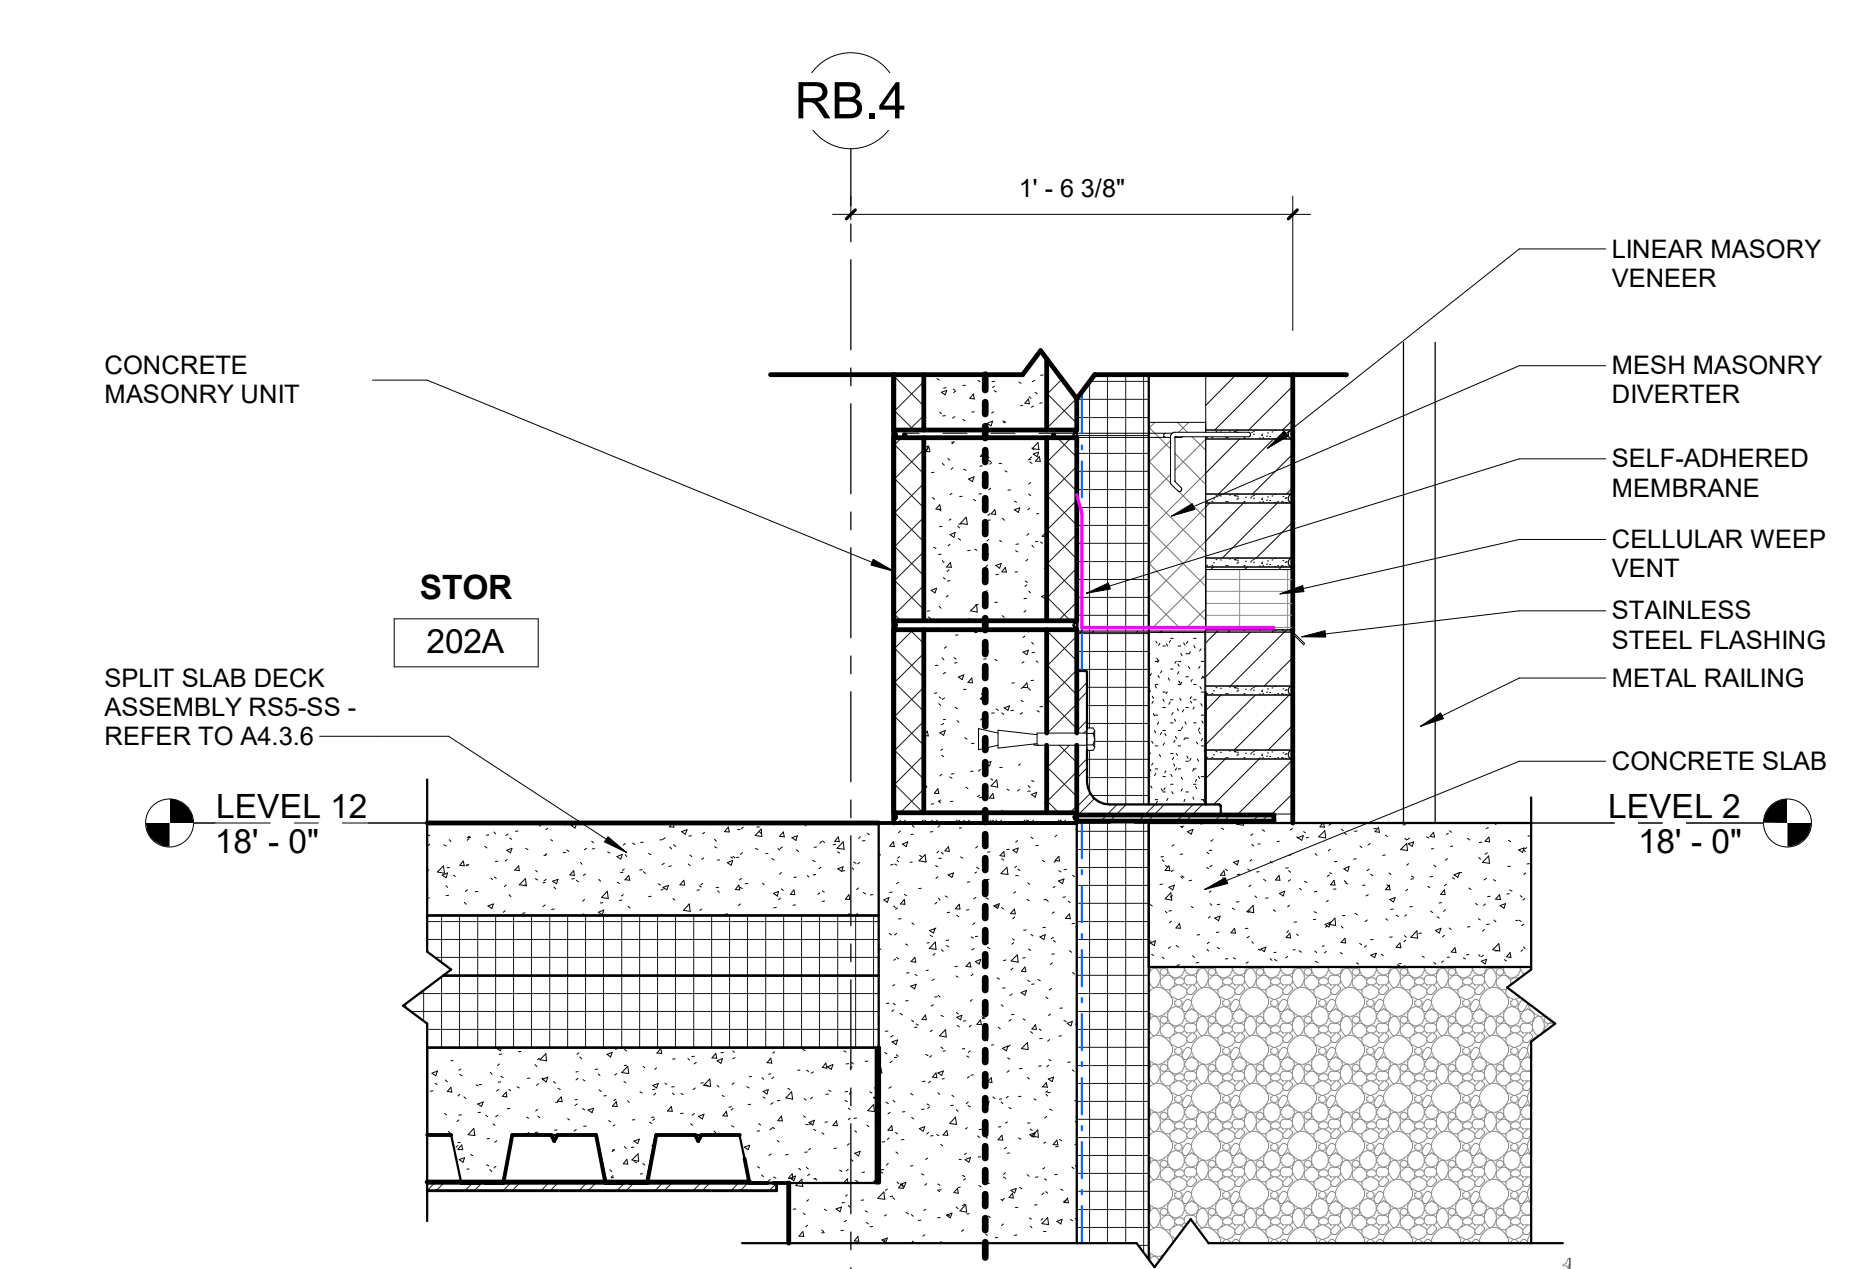


4 1B-A3.1.2  
SCALE: 1/12" = 1'-0"

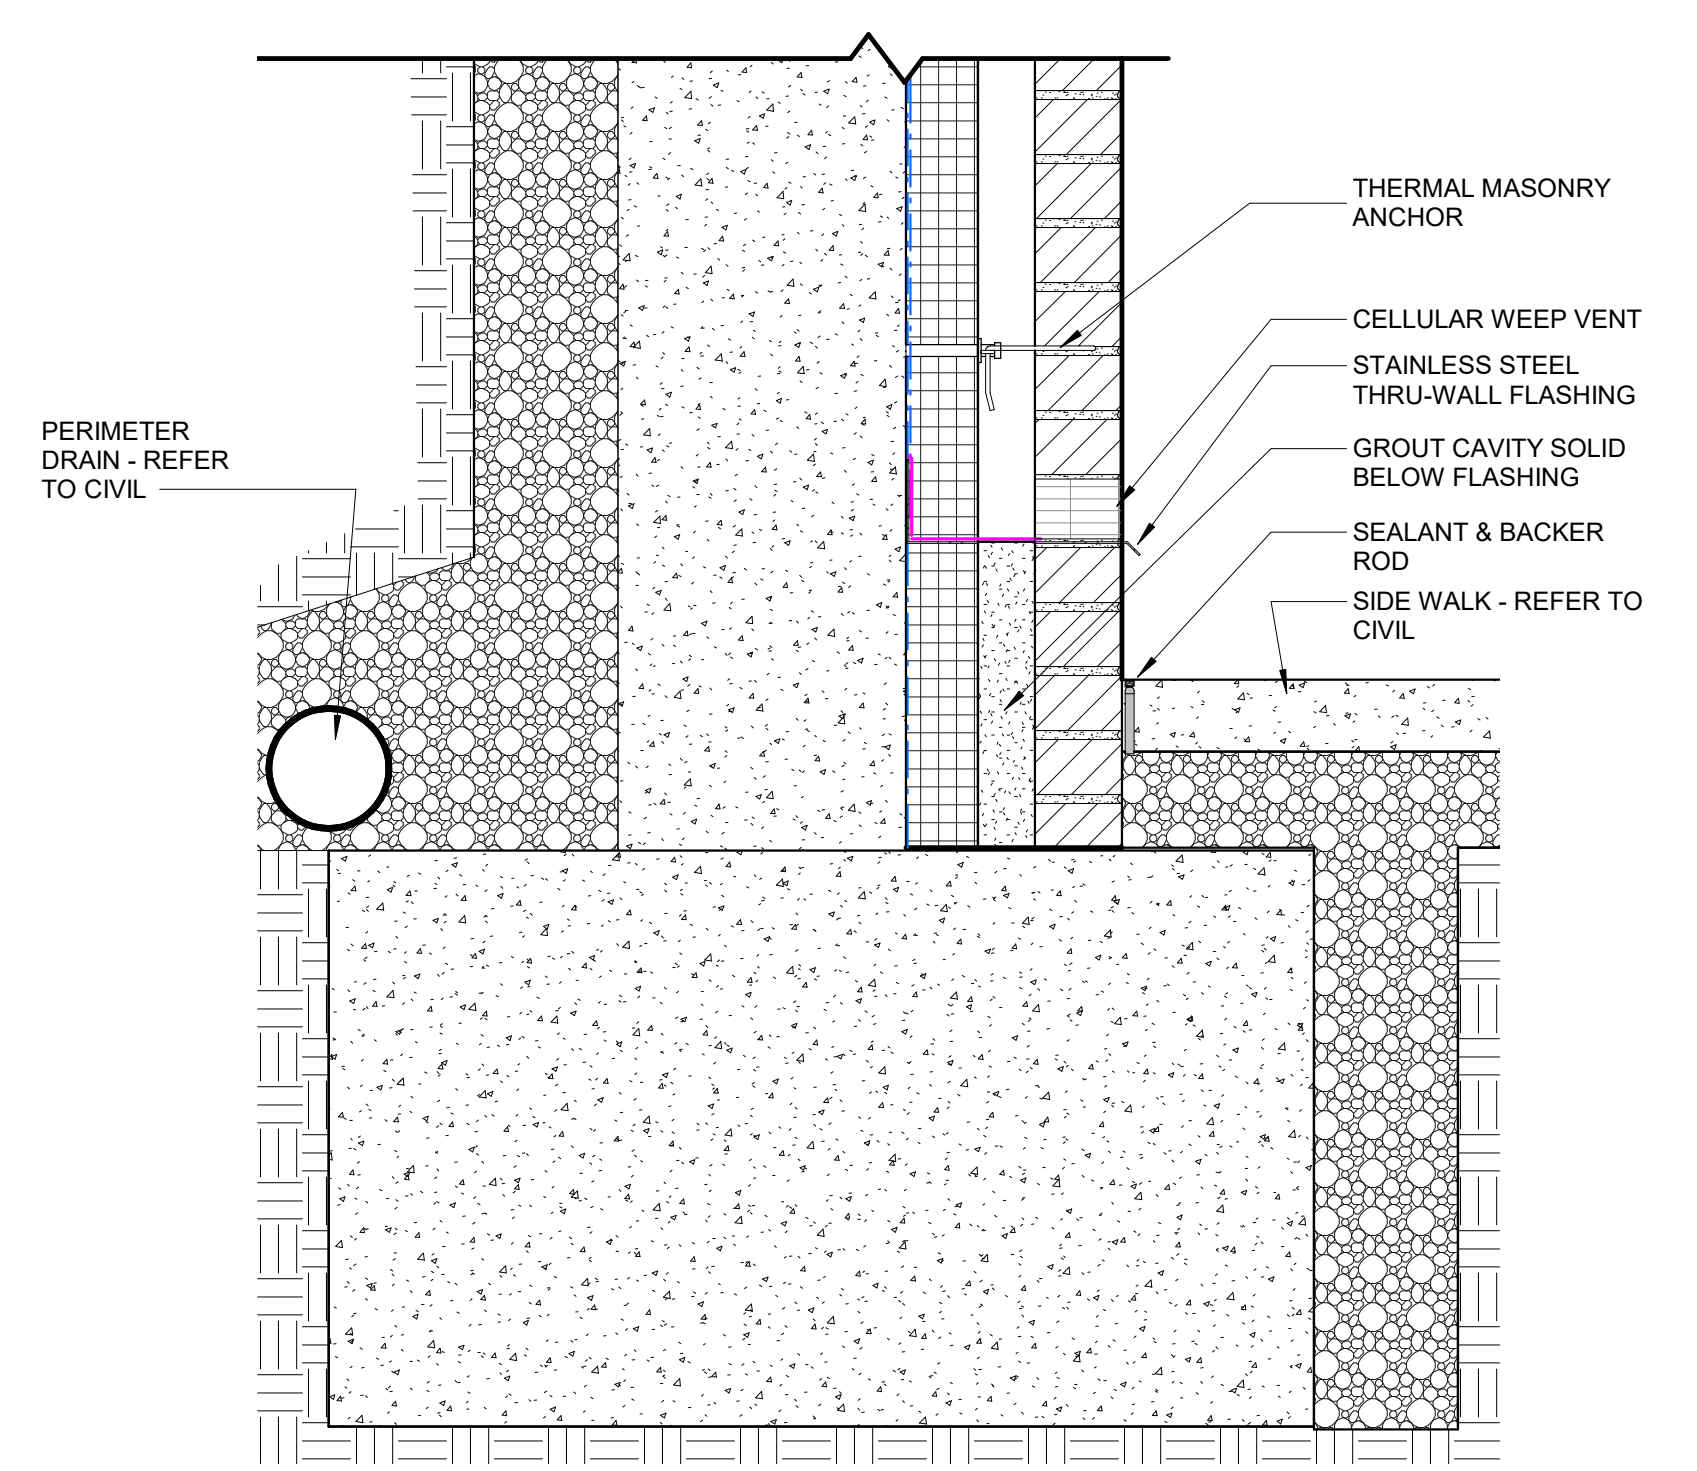


6 1A-A3.1.2  
SCALE: 1/12" = 1'-0"

SCO PROJECT NO. 22-24384-01A  
NC STATE PROJ. NO. 202120015

KEY PLAN

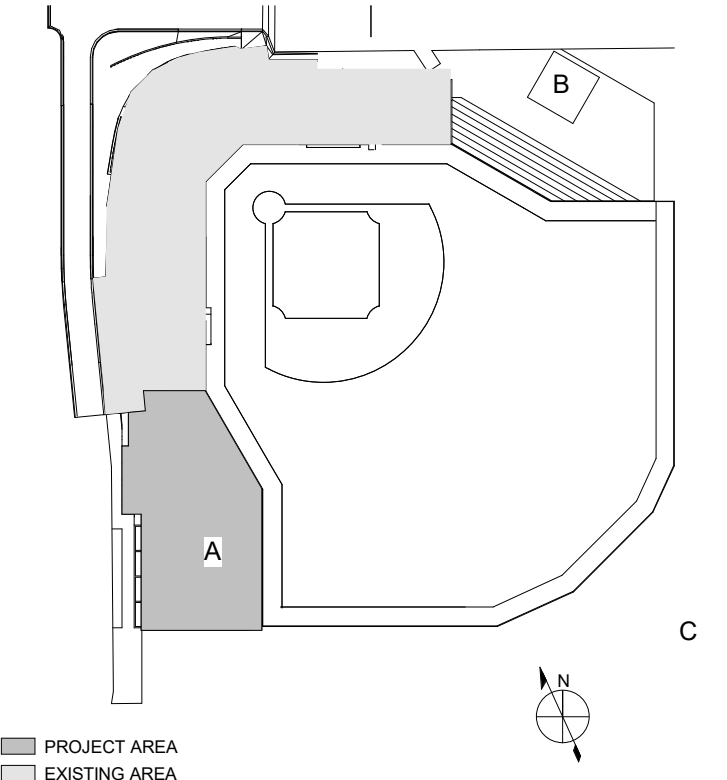

PRINCIPAL  
WILLIAM MCCULLOUGH  
PROJECT MANAGER  
GEORGE BUSHEY

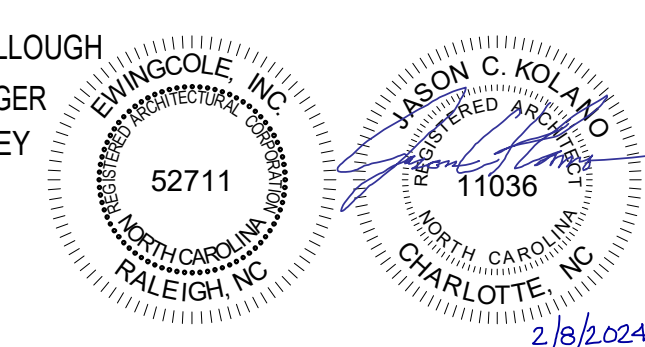

REVISIONS

NO.	BY	DESCRIPTION	DATE
EC	CB, GW	PACKAGE A - LEFT & RIGHT FIELD ADDITIONS	01/31/2024

**NC STATE UNIVERSITY**

**DOAK FIELD ENHANCEMENT**  
1081 Varsity Dr  
Raleigh, NC 27606


DRAWN BY: CB, GW DATE: 01/29/2024  
PROJECT NO.: 20220400 SCALE: As indicated  
DRAWING NAME:

ENLARGED EXTERIOR SECTION DETAILS


FLOOR/SECTION PHASE: DRAWING NO.  
**FD2 A3.8.1**



SCO PROJECT NO. 22-24384-01A  
NC STATE PROJ. NO. 202120015

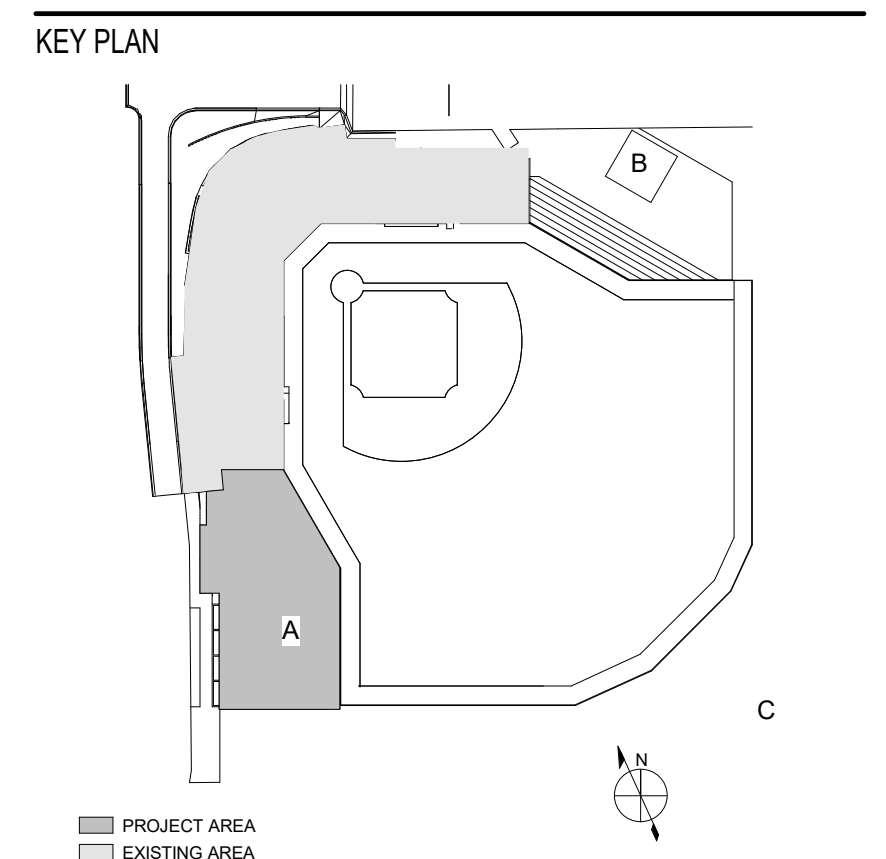

PRINCIPAL  
WILLIAM MCCULLOUGH  
PROJECT MANAGER  
GEORGE BUSHEY

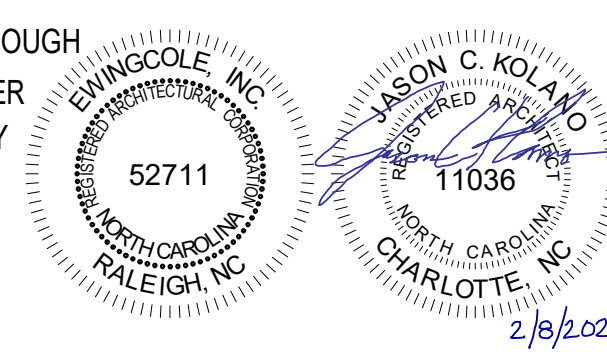

REVISIONS		
NO.	DESCRIPTION	DATE

**NC STATE UNIVERSITY**  
1081 Varsity Dr  
Raleigh, NC 27606

DRAWN BY CB, GW DATE 01/29/2024

PROJECT NO. 20220400 SCALE As indicated


DRAWING NAME ENLARGED EXTERIOR SECTION DETAILS

FLOOR/SECTION PHASE DRAWING NO.


**FD2 A3.8.2**

**SECTION NOTES**


1. THE CONTRACTOR SHALL BE RESPONSIBLE FOR OBTAINING AND POSTING ALL REQUIRED LOCAL AND STATE CONSTRUCTION PERMITS.
2. VERIFY ALL EXISTING FIELD CONDITIONS ARE CONSISTENT WITH THE DOCUMENTS BEFORE PROCEEDING. REPORT INCONSISTENCIES TO THE ARCHITECT.
3. ACCESS TO AREAS OUTSIDE THE PROJECT AREA LINE SHALL BE COORDINATED IN ADVANCE WITH THE OWNER.
4. ALL UTILITY SHUT DOWNS OR SUSPENSION OF MECHANICAL OR ELECTRICAL SERVICES SHALL BE SCHEDULED IN ADVANCE WITH THE OWNER.

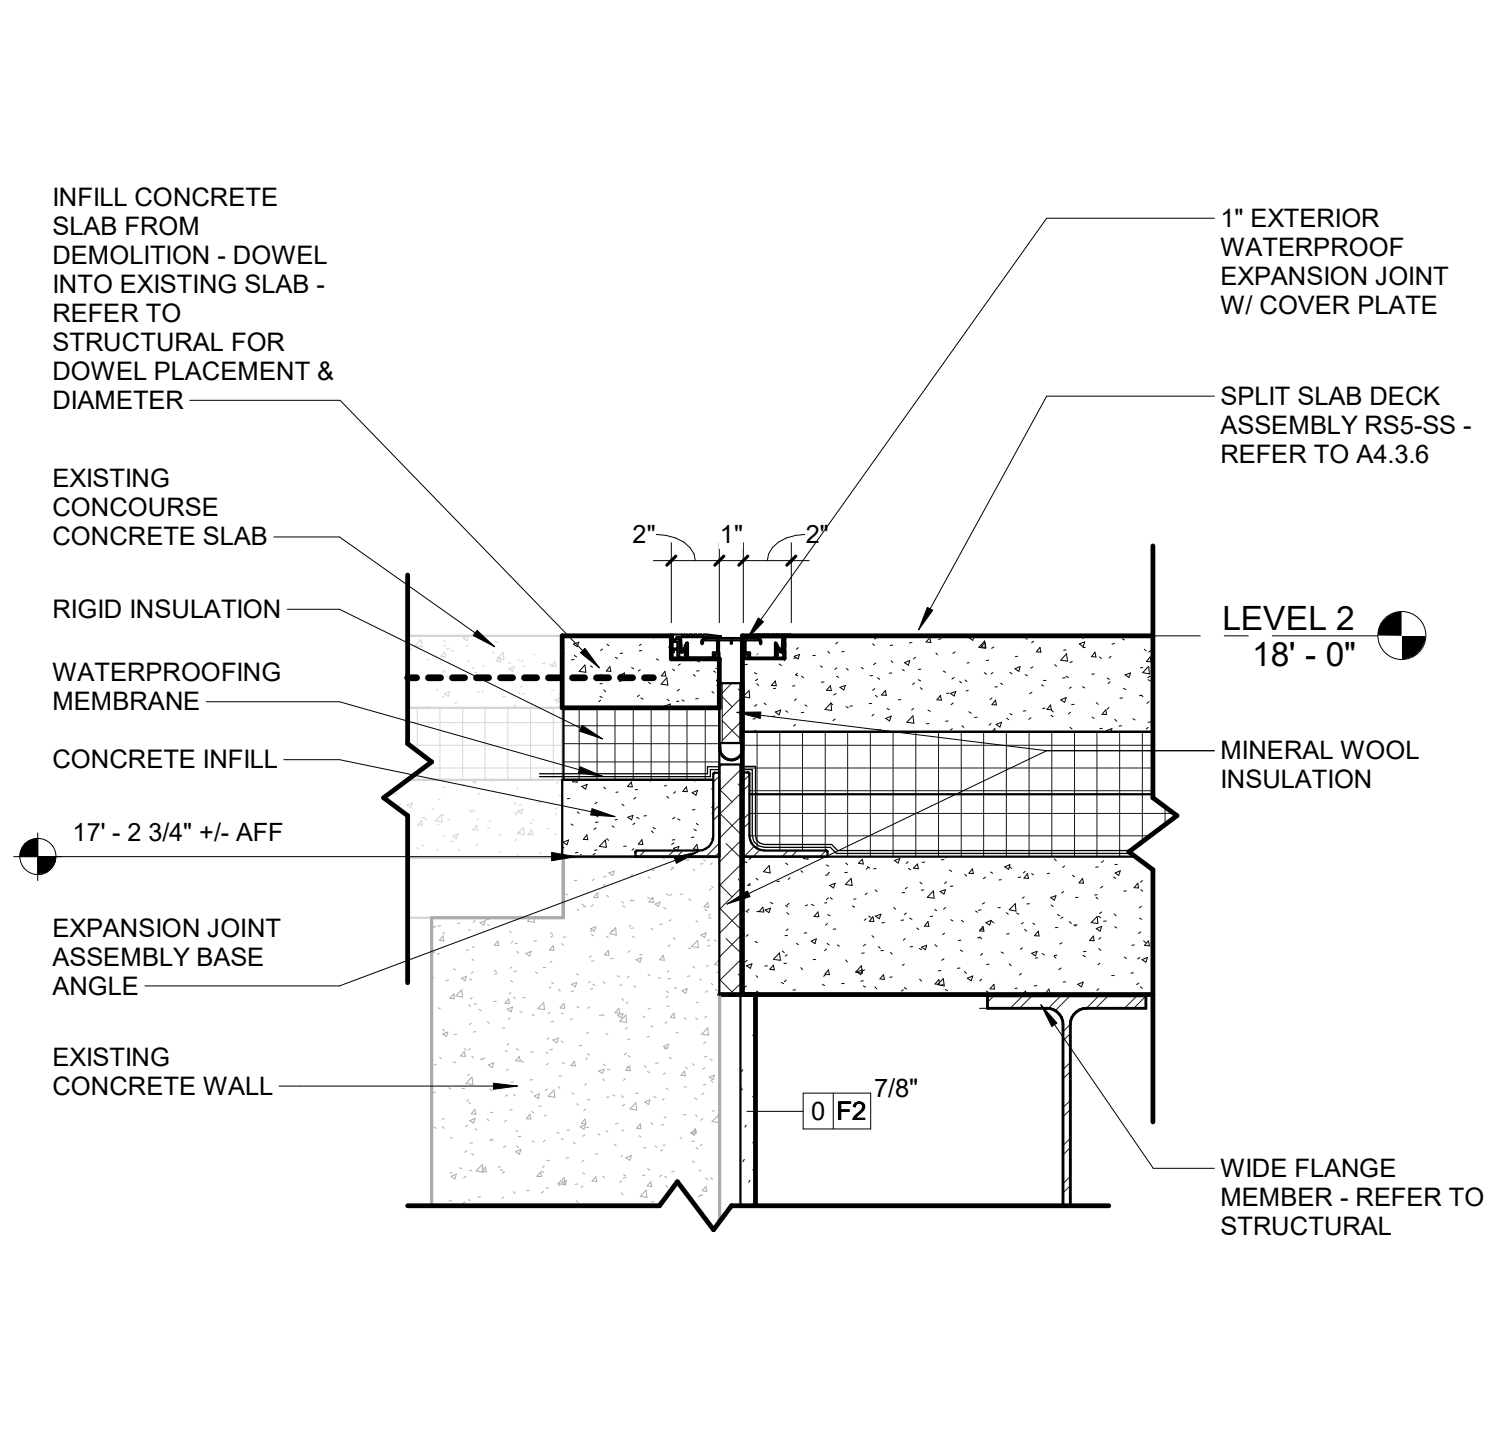


3 CONCOURSE EXPANSION JOINT  
SCALE: 1/12" = 1'-0"

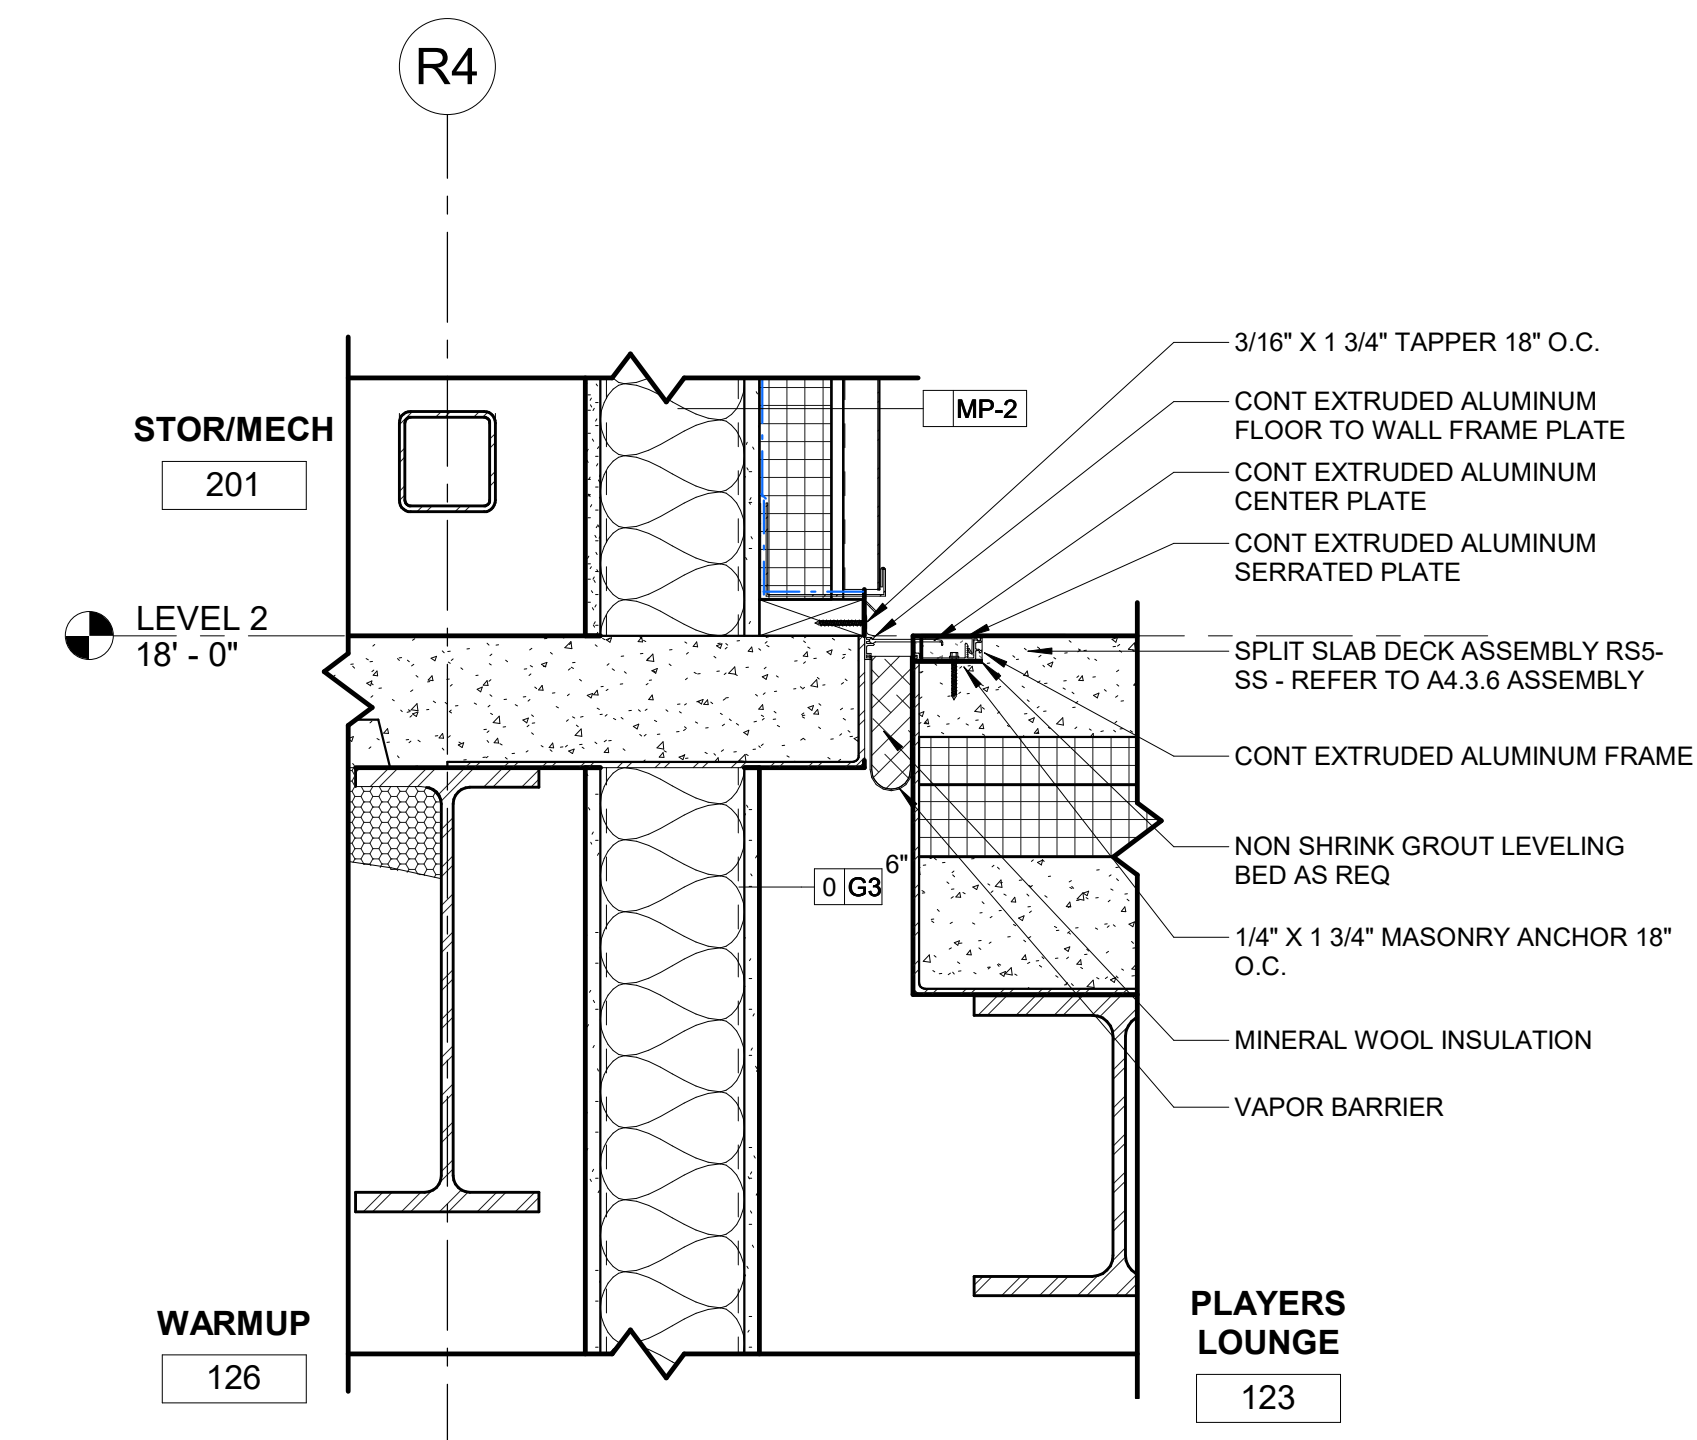


6 CONCOURSE MECH WALL SECTION - Callout 1  
SCALE: 1/12" = 1'-0"

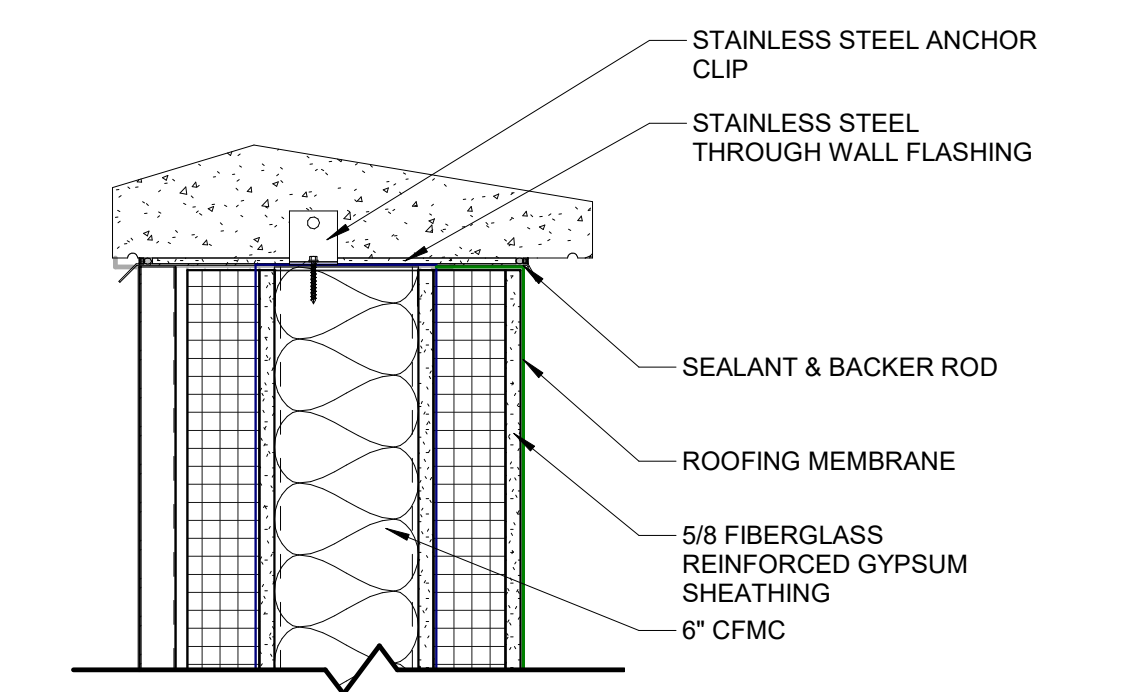


9 SECTION DETAIL - FEATURE WALL SOUTH CORNER  
SCALE: 1/12" = 1'-0"

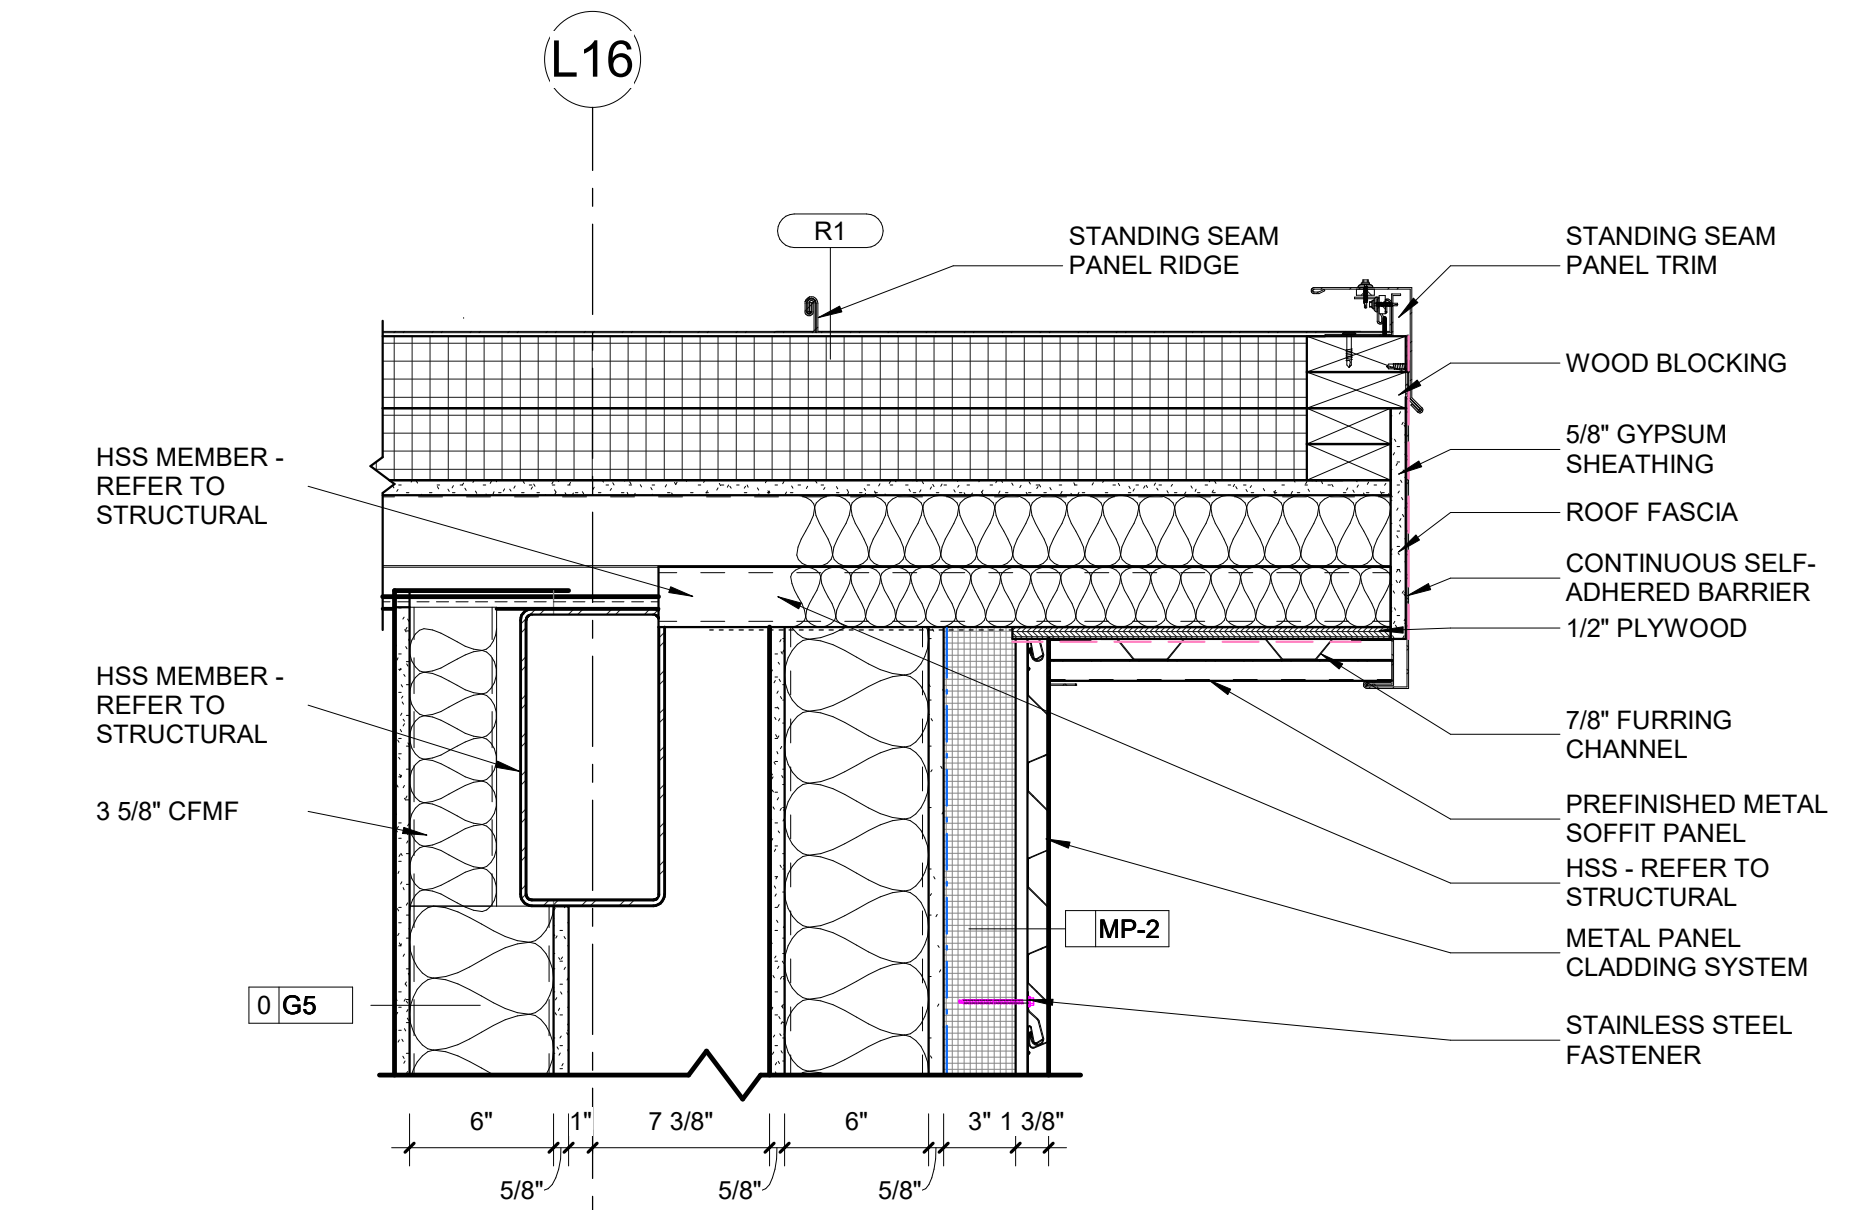


2 SECTION DETAIL - PPC EAVE  
SCALE: 1/12" = 1'-0"

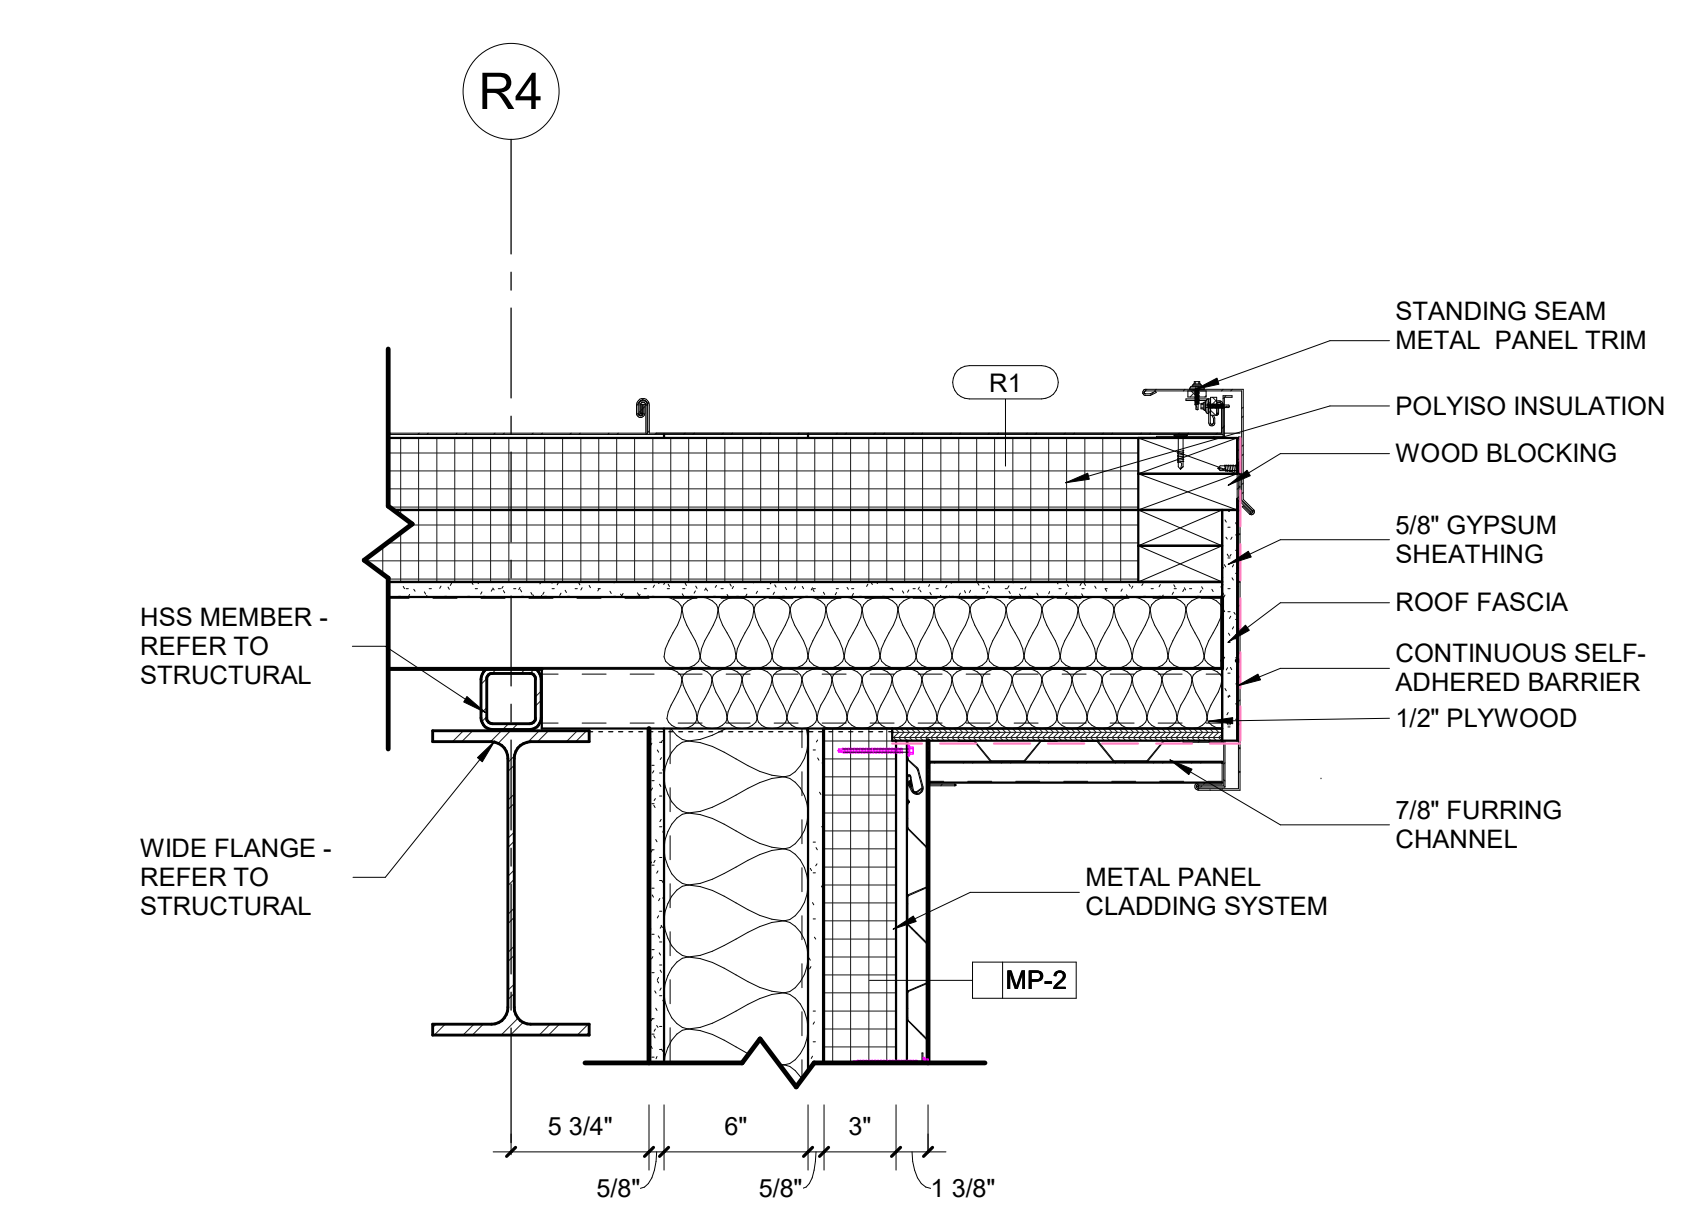


5 SECTION DETAIL - CONCOURSE MECH ROOF  
SCALE: 1/12" = 1'-0"

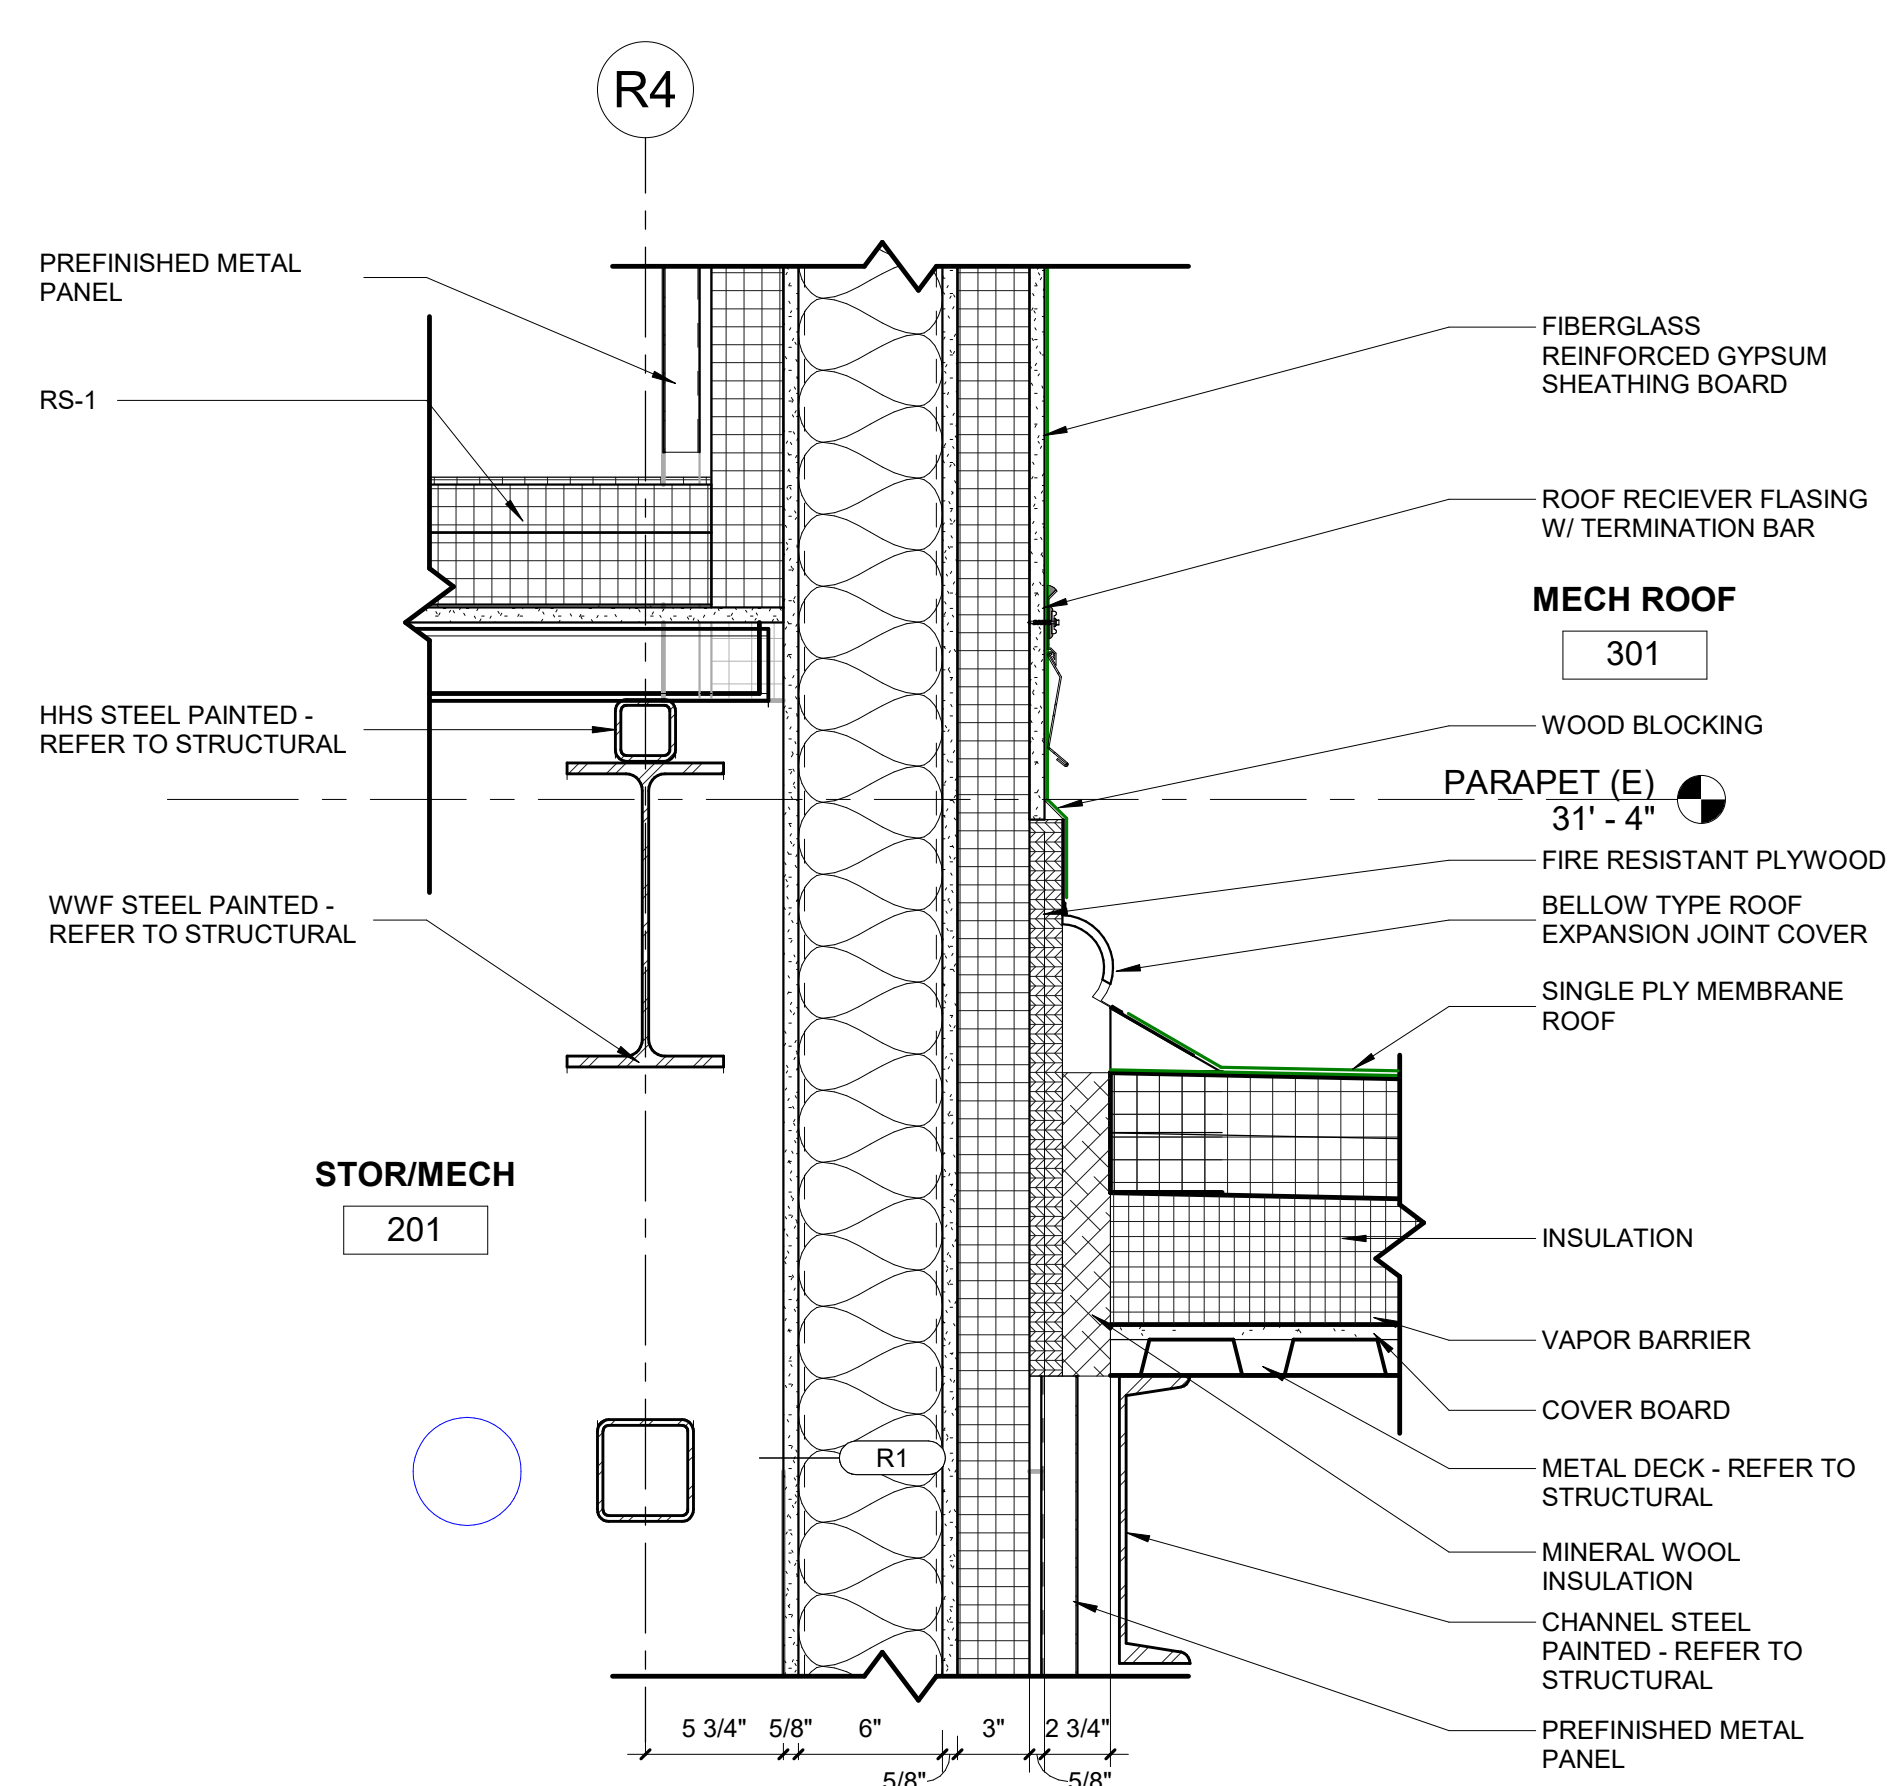


8 SECTION DETAIL - STORAGE/MECH WALL  
SCALE: 1/12" = 1'-0"

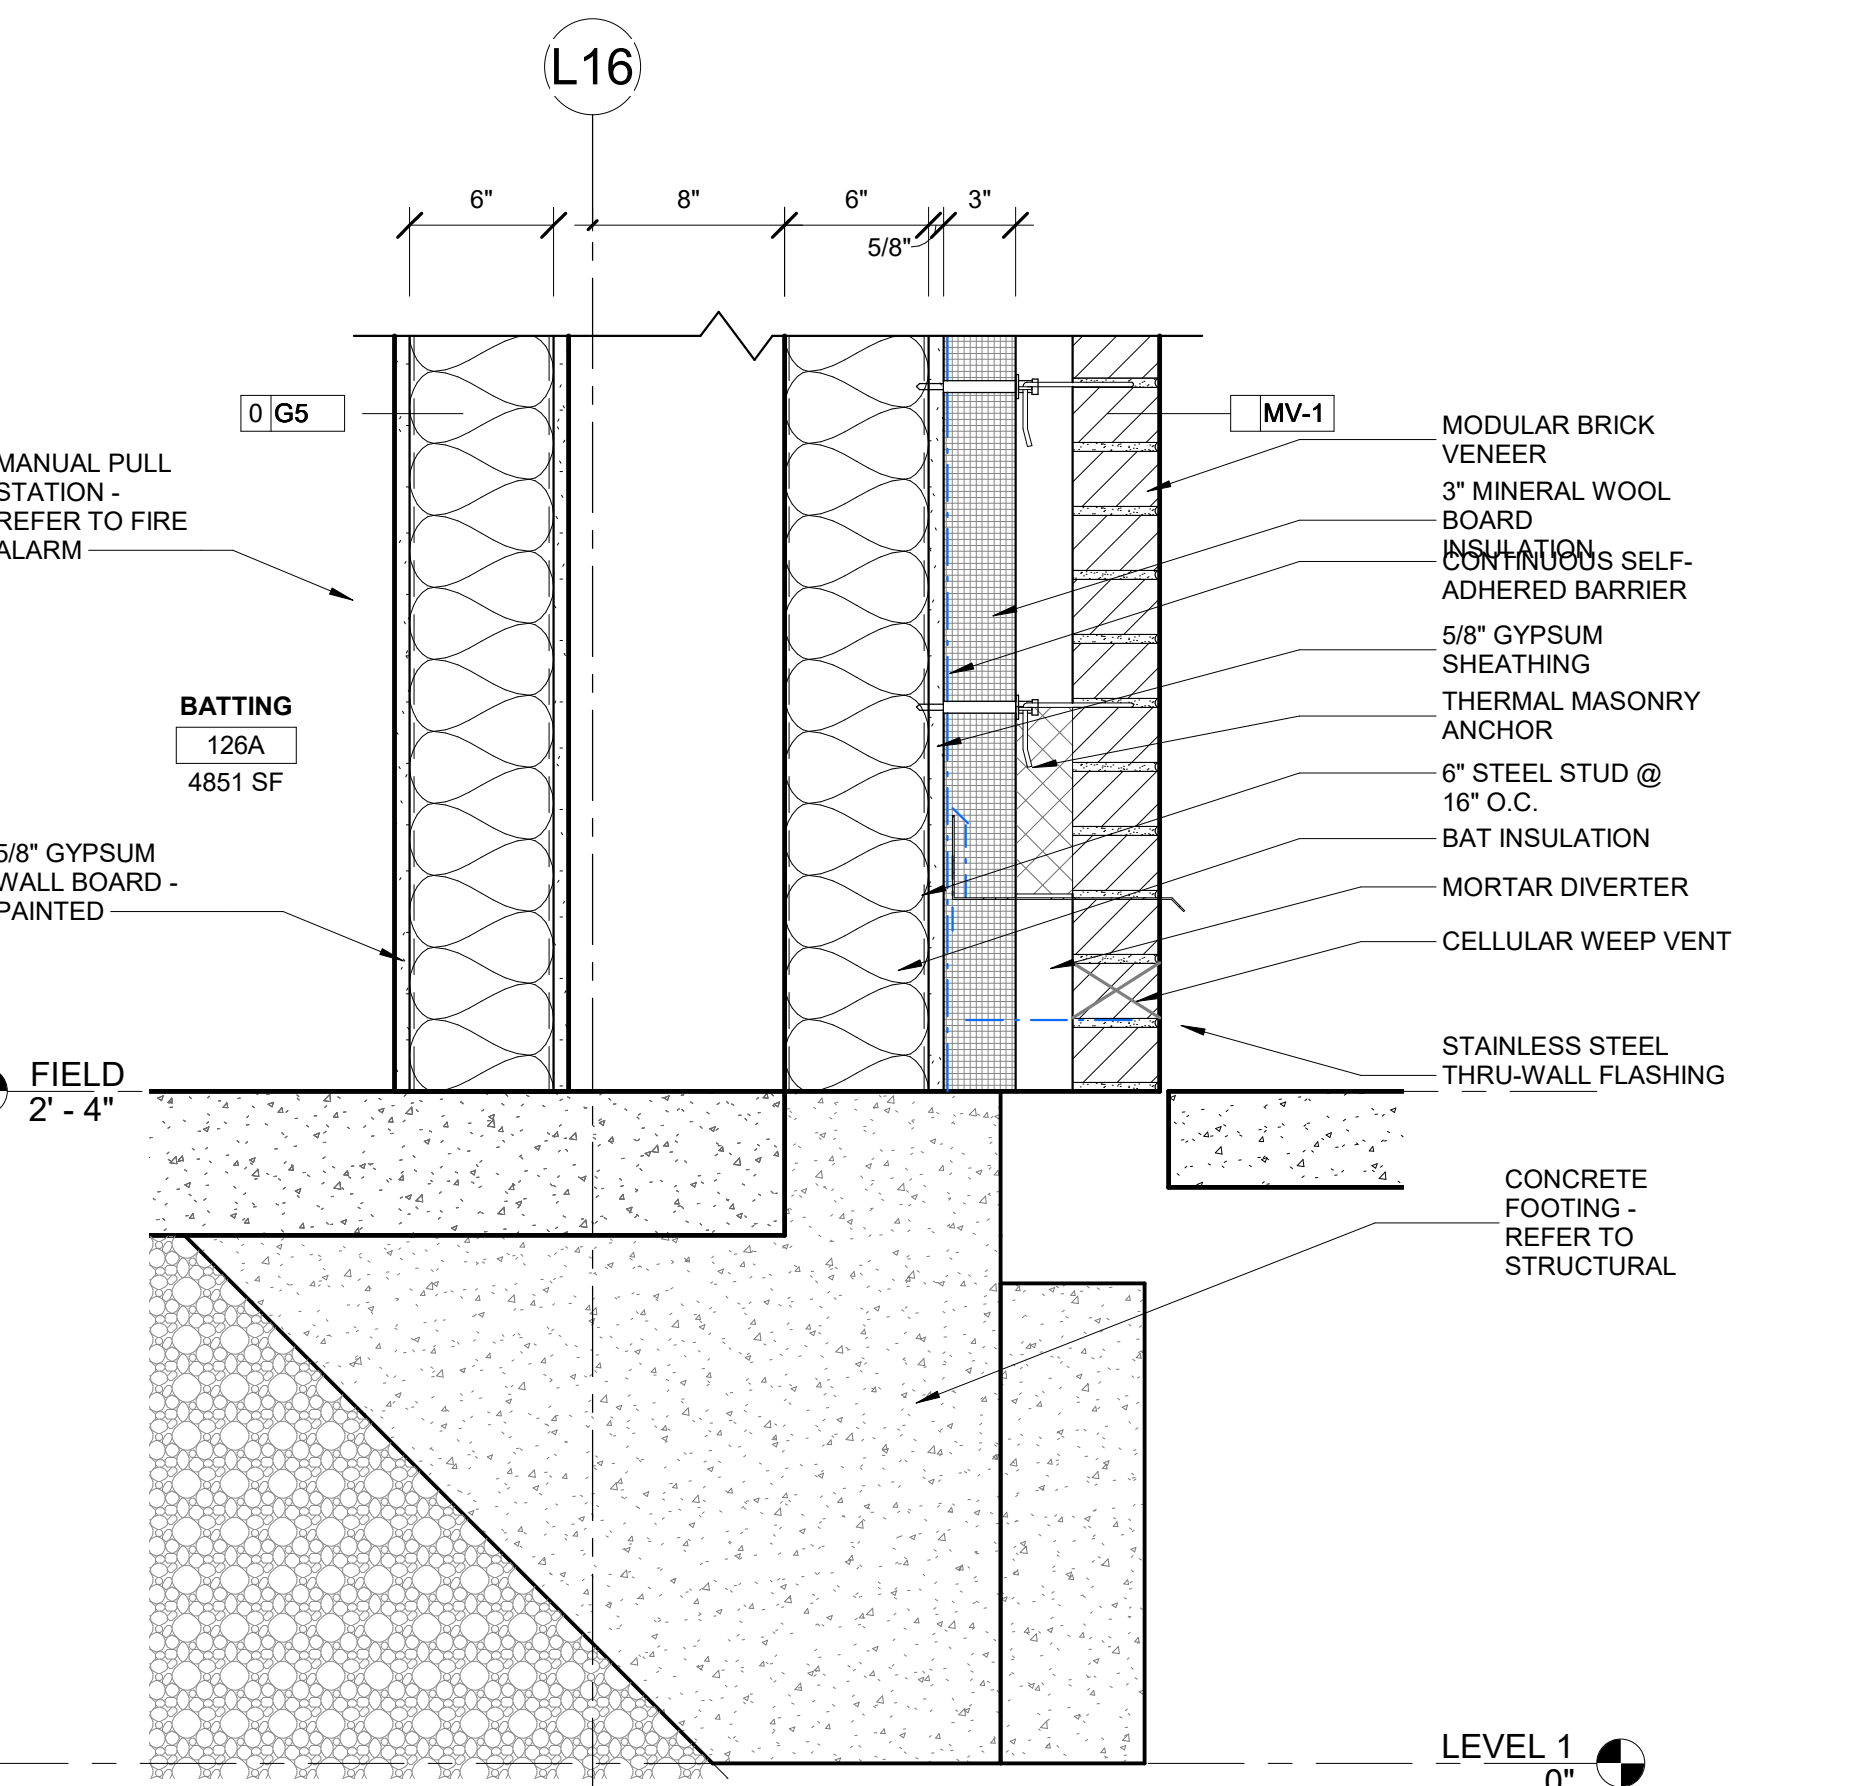

1 1A-A3.1.3  
SCALE: 1/12" = 1'-0"

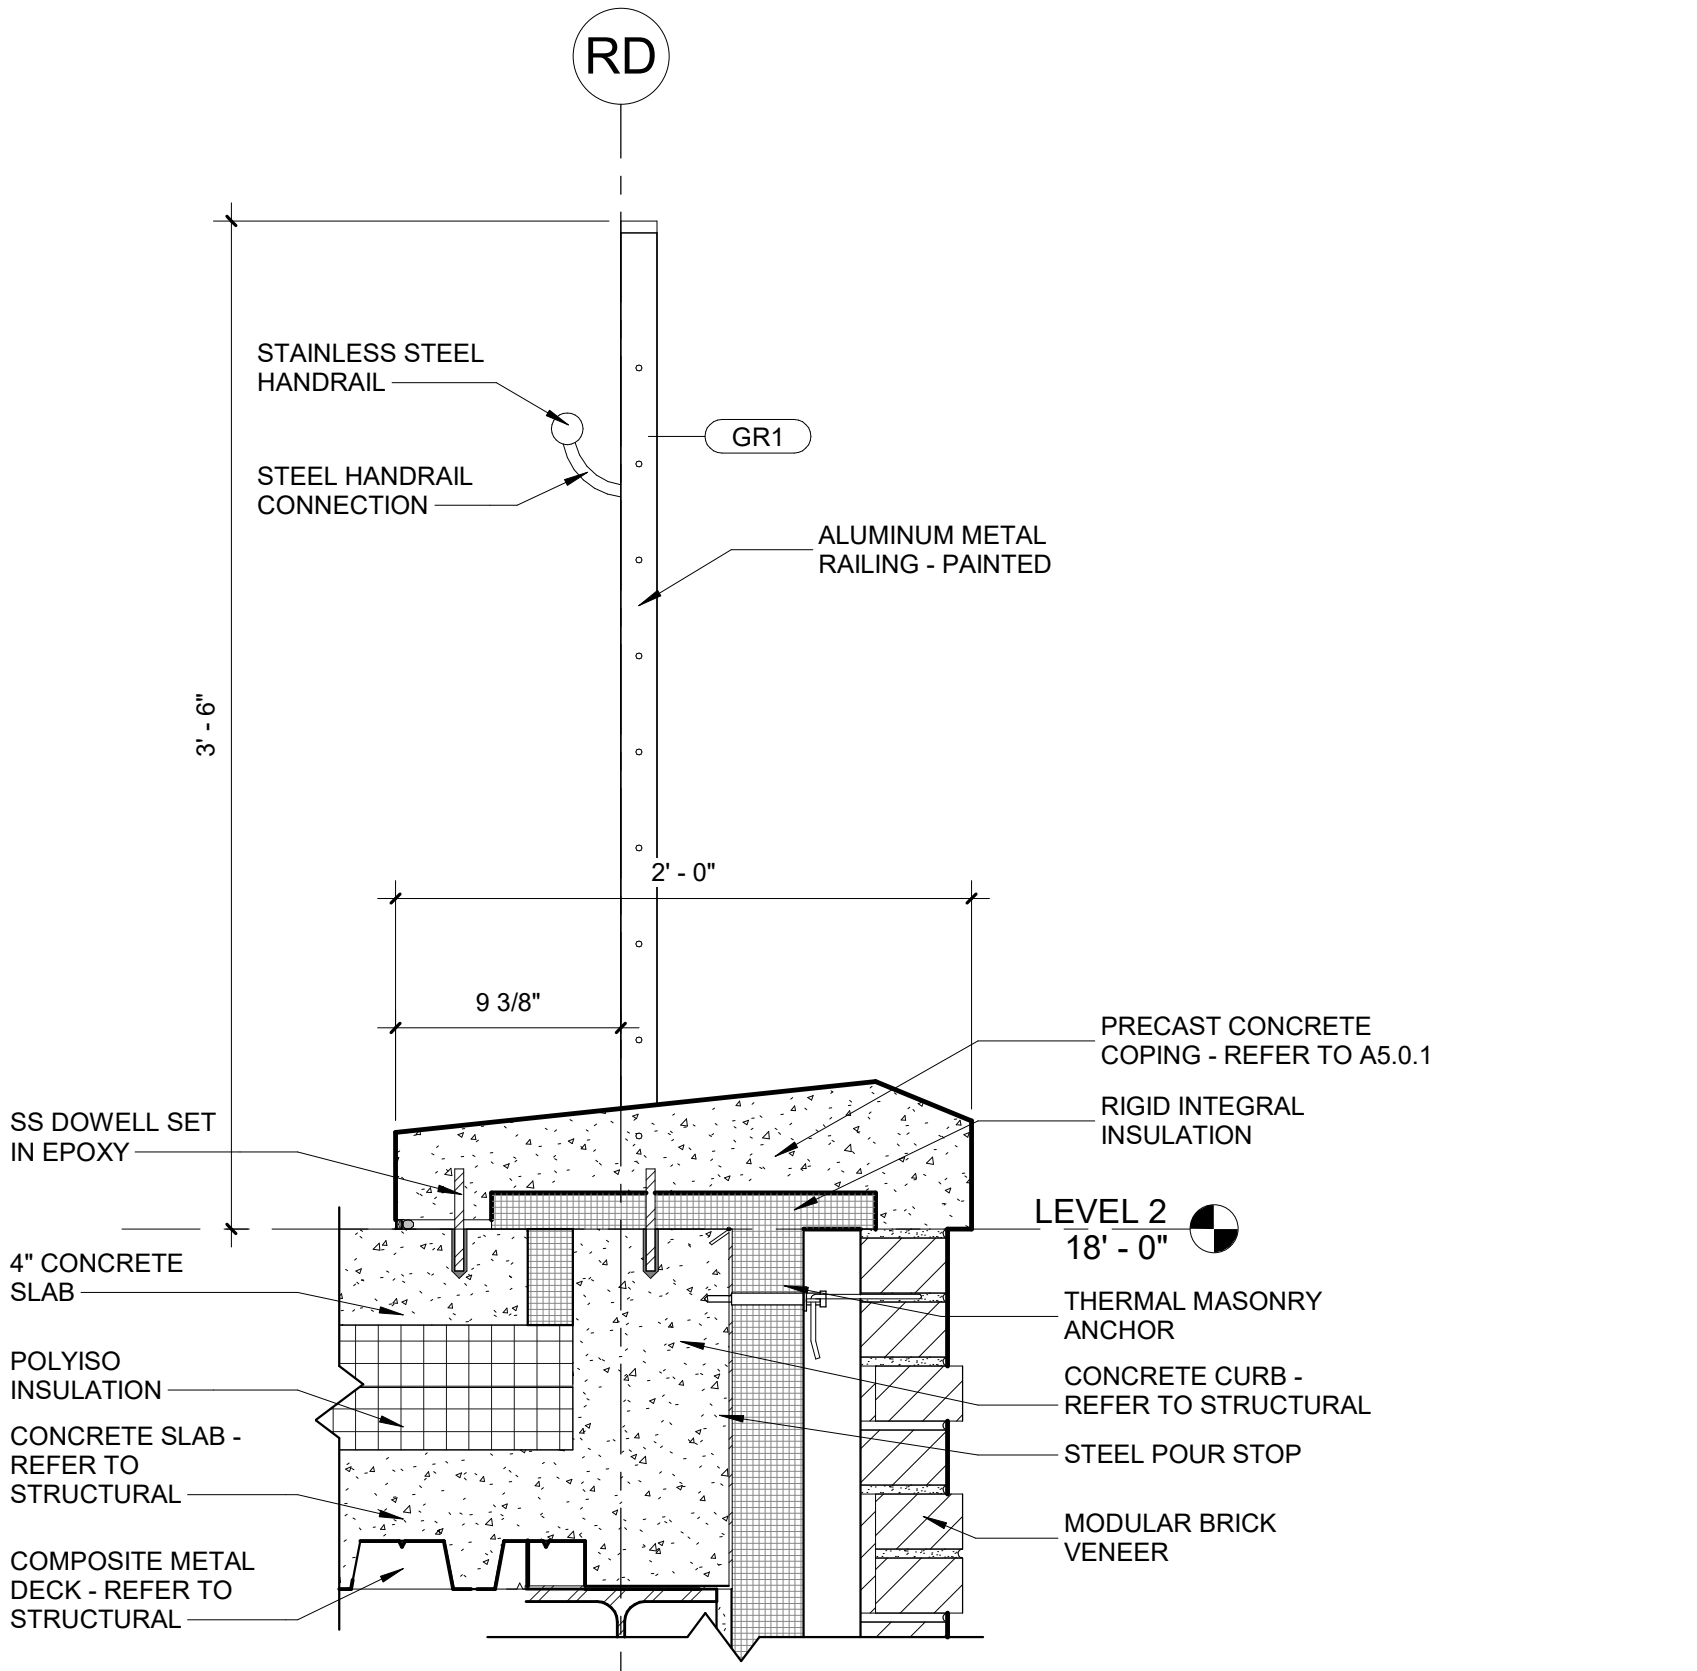

4 SECTION DETAIL - RAILING AT RIGHT FIELD CONCOURSE  
SCALE: 1/12" = 1'-0"

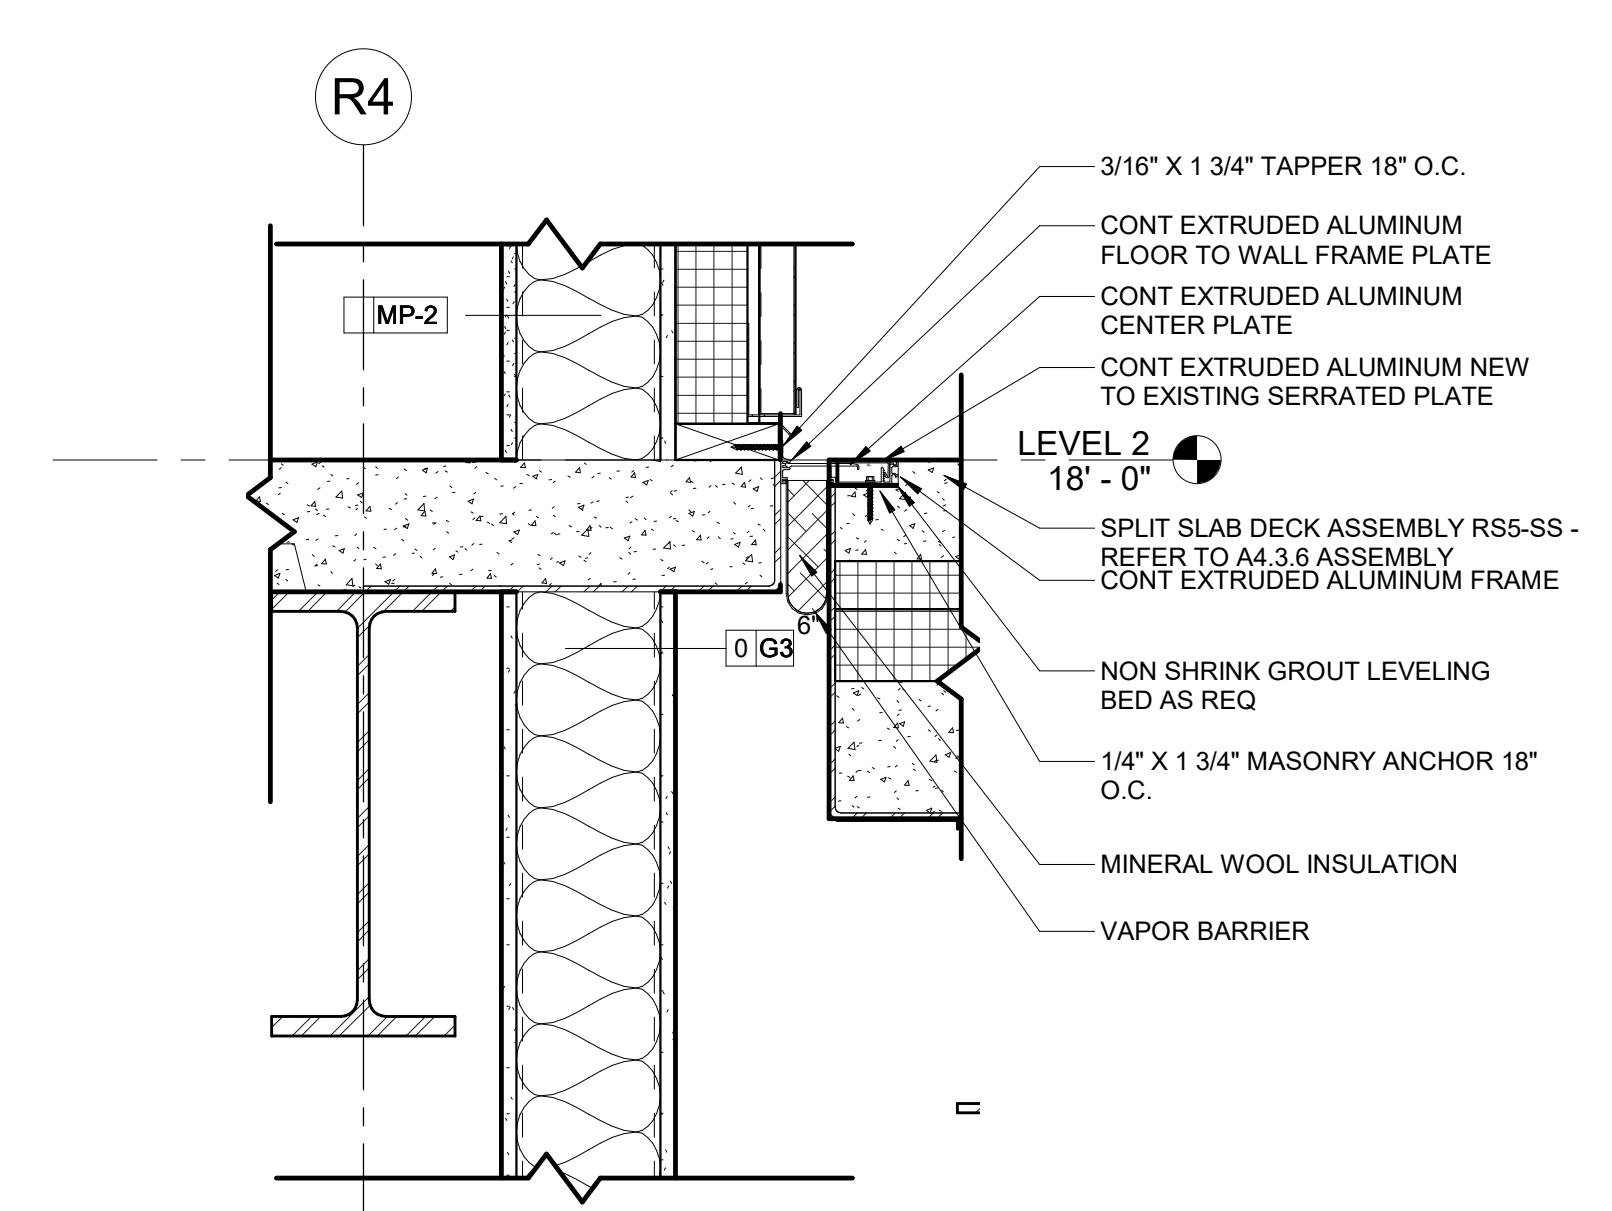


7 SECTION DETAIL - PPC/CONCOURSE SLAB  
SCALE: 1/12" = 1'-0"


2/29/2024 7:50:57 AM A:\check\Drawings\20220400 - NC State Park Baseball Stadium\20220400 DOAK FIELD.dwg



SCO PROJECT NO. 22-24384-01A  
NC STATE PROJ. NO. 202120015

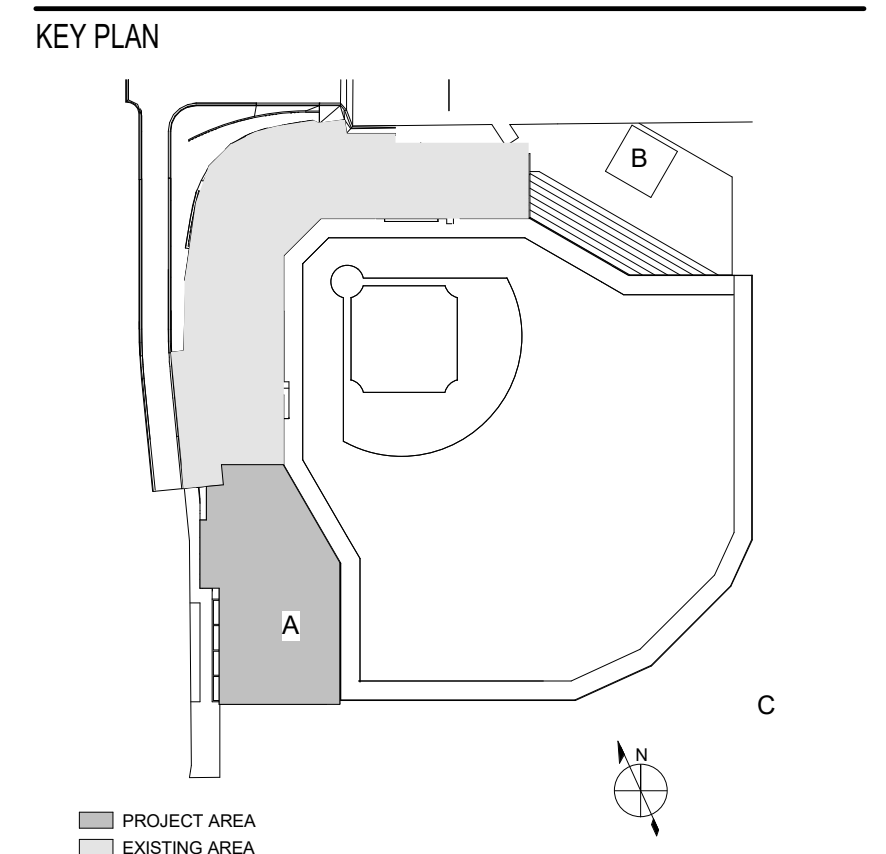

PRINCIPAL  
WILLIAM MCCULLOUGH  
PROJECT MANAGER  
GEORGE BUSHEY

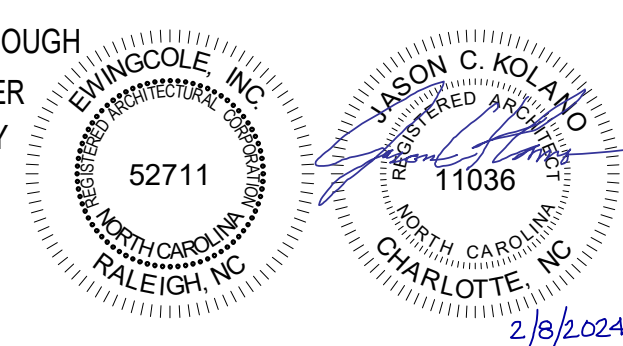

REVISIONS		
NO.	DESCRIPTION	DATE

**NC STATE UNIVERSITY**  
1081 Varsity Dr  
Raleigh, NC 27606


DRAWN BY CB, GW DATE 01/29/2024

PROJECT NO. 20220400 SCALE 1 1/2" = 1'-0"


DRAWING NAME ENLARGED EXTERIOR SECTION DETAILS

FLOOR/SECTION PHASE DRAWING NO.


**FD2 A3.8.3**

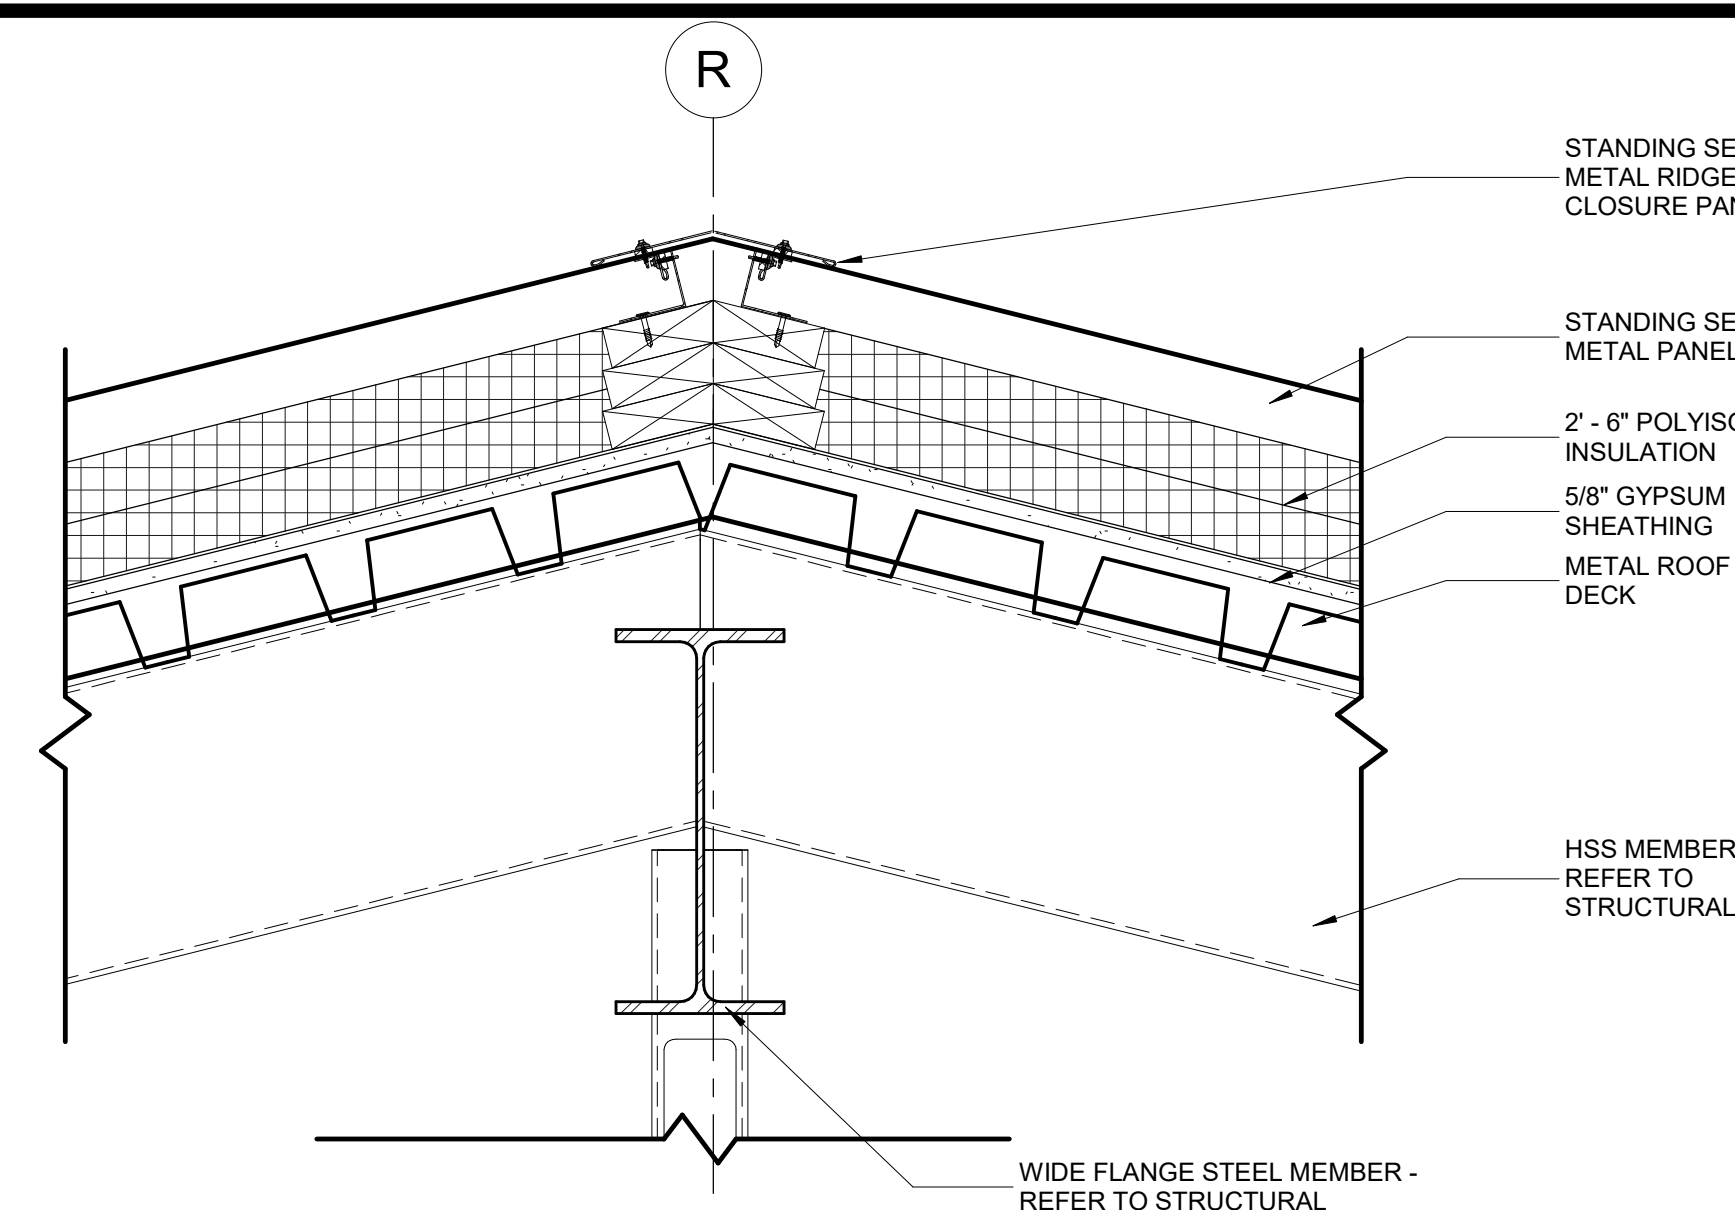


8 SECTION DETAIL - PPC ROOF RIDGE  
SCALE: 1 1/2" = 1'-0"

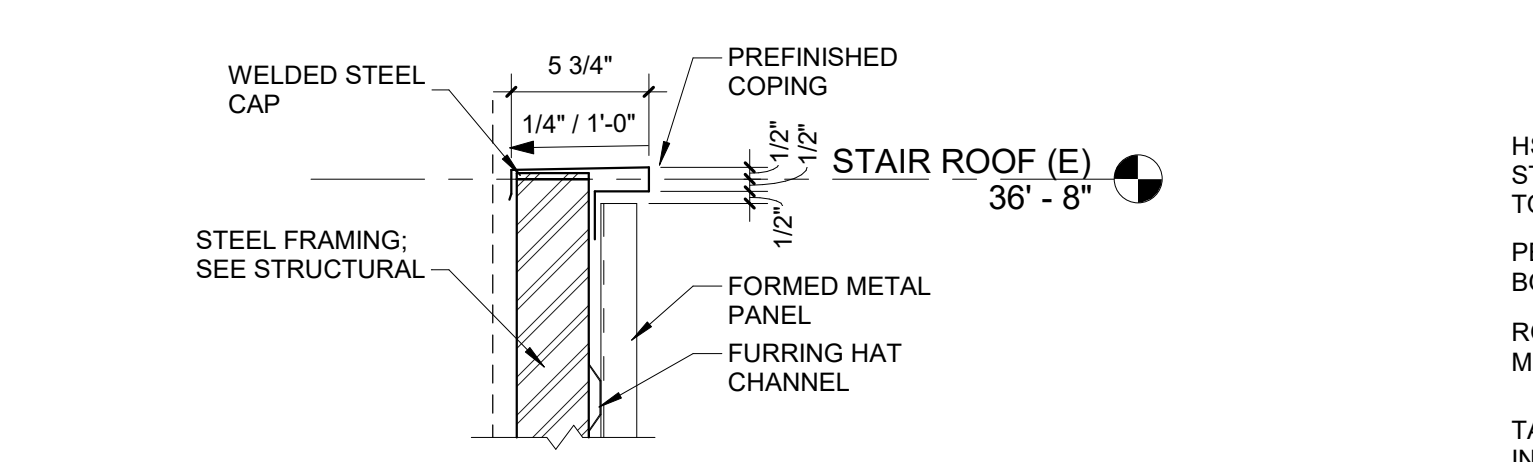


3 SECTION DETAIL - PARAPET SCREEN TOP  
SCALE: 1 1/2" = 1'-0"

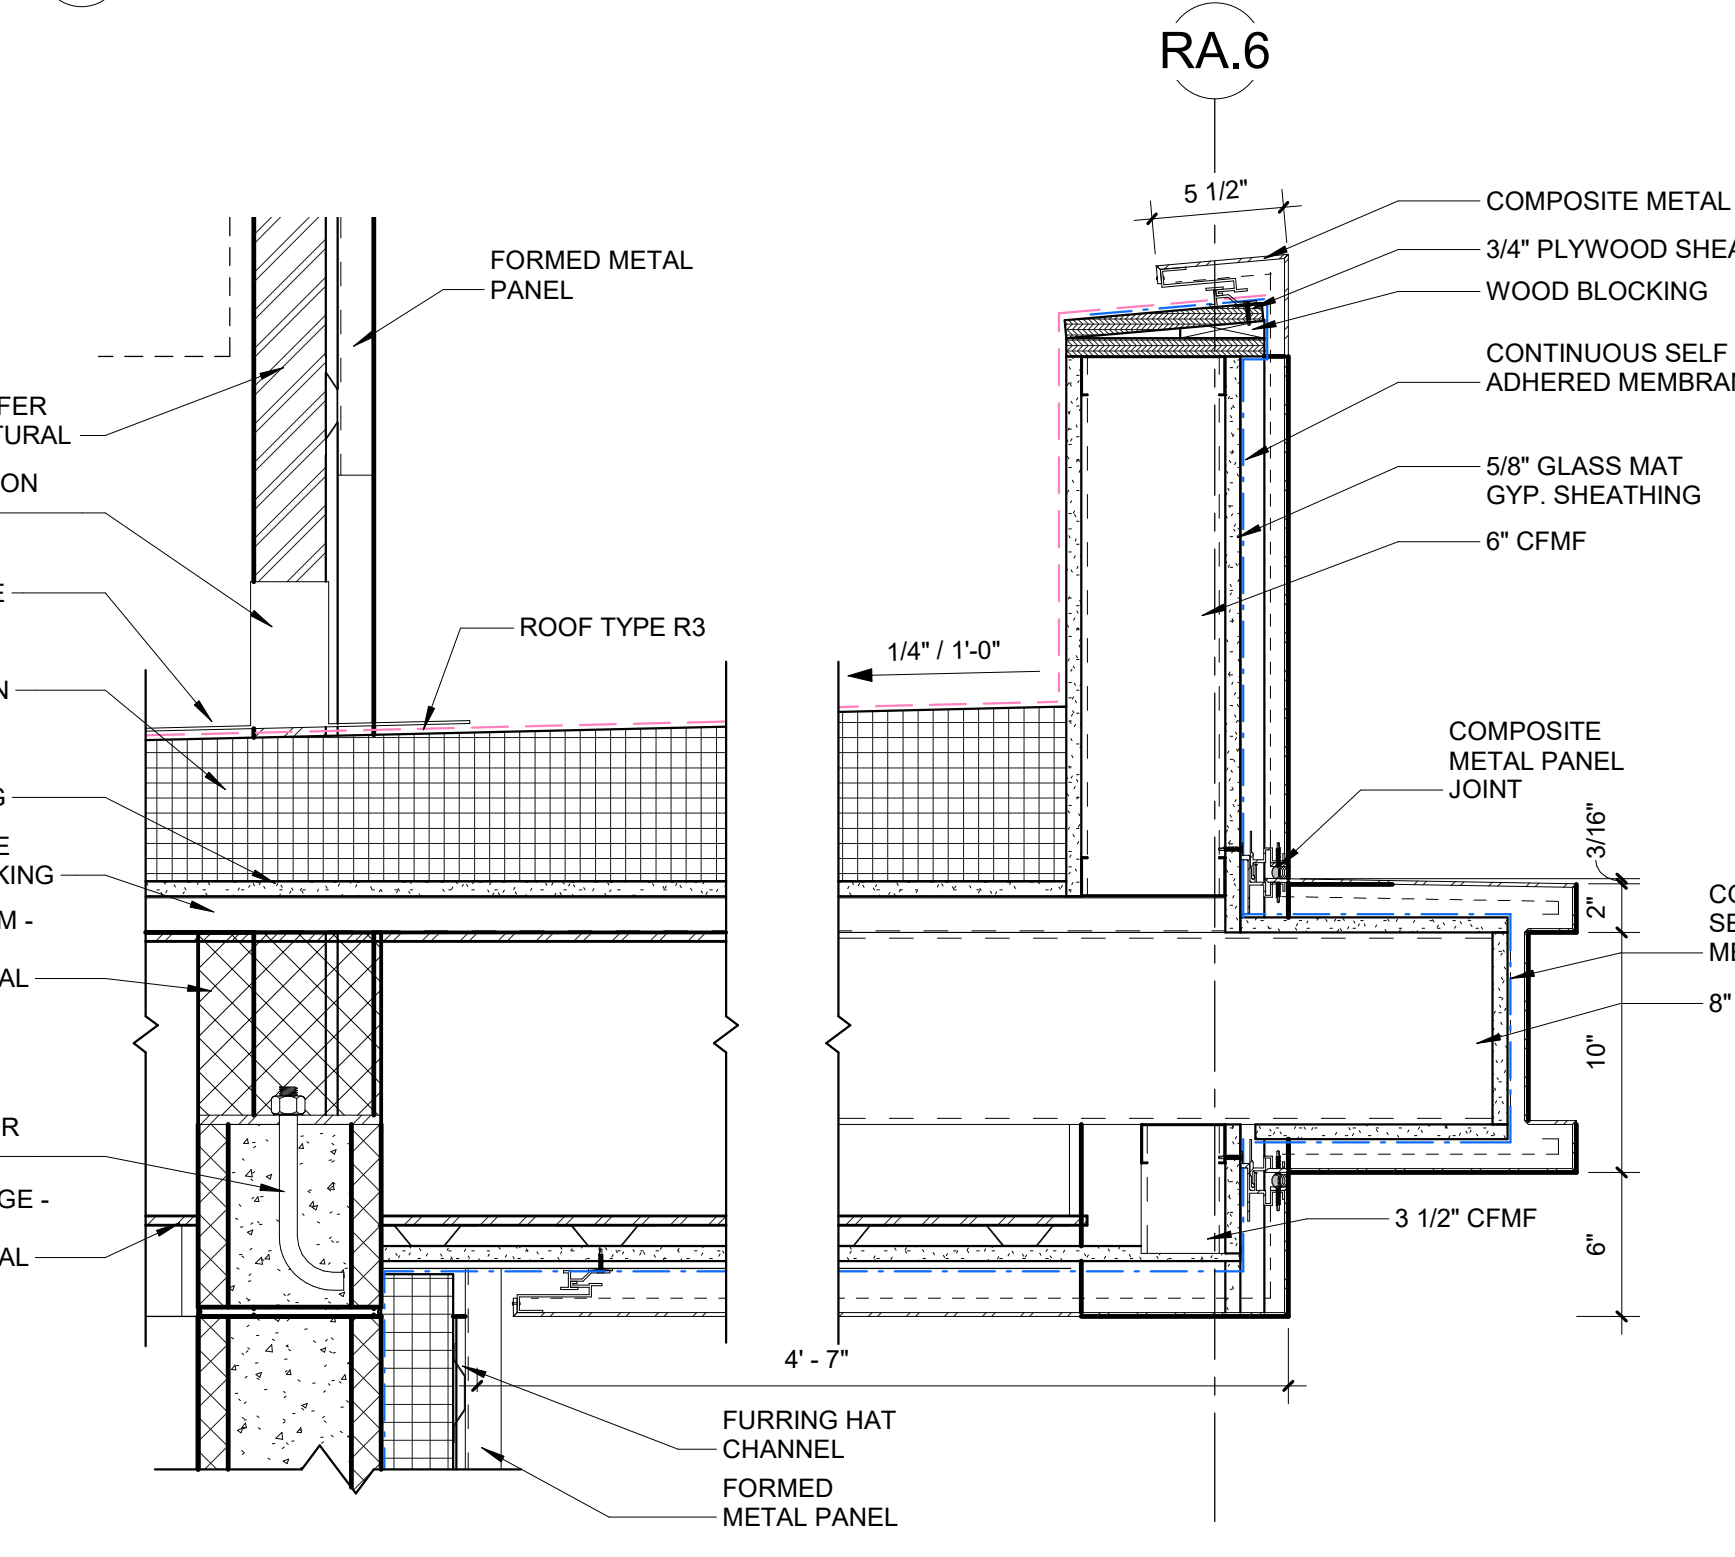


7 SECTION DETAIL - RIGHT FIELD CONCESSIONS OVERHANG  
SCALE: 1 1/2" = 1'-0"

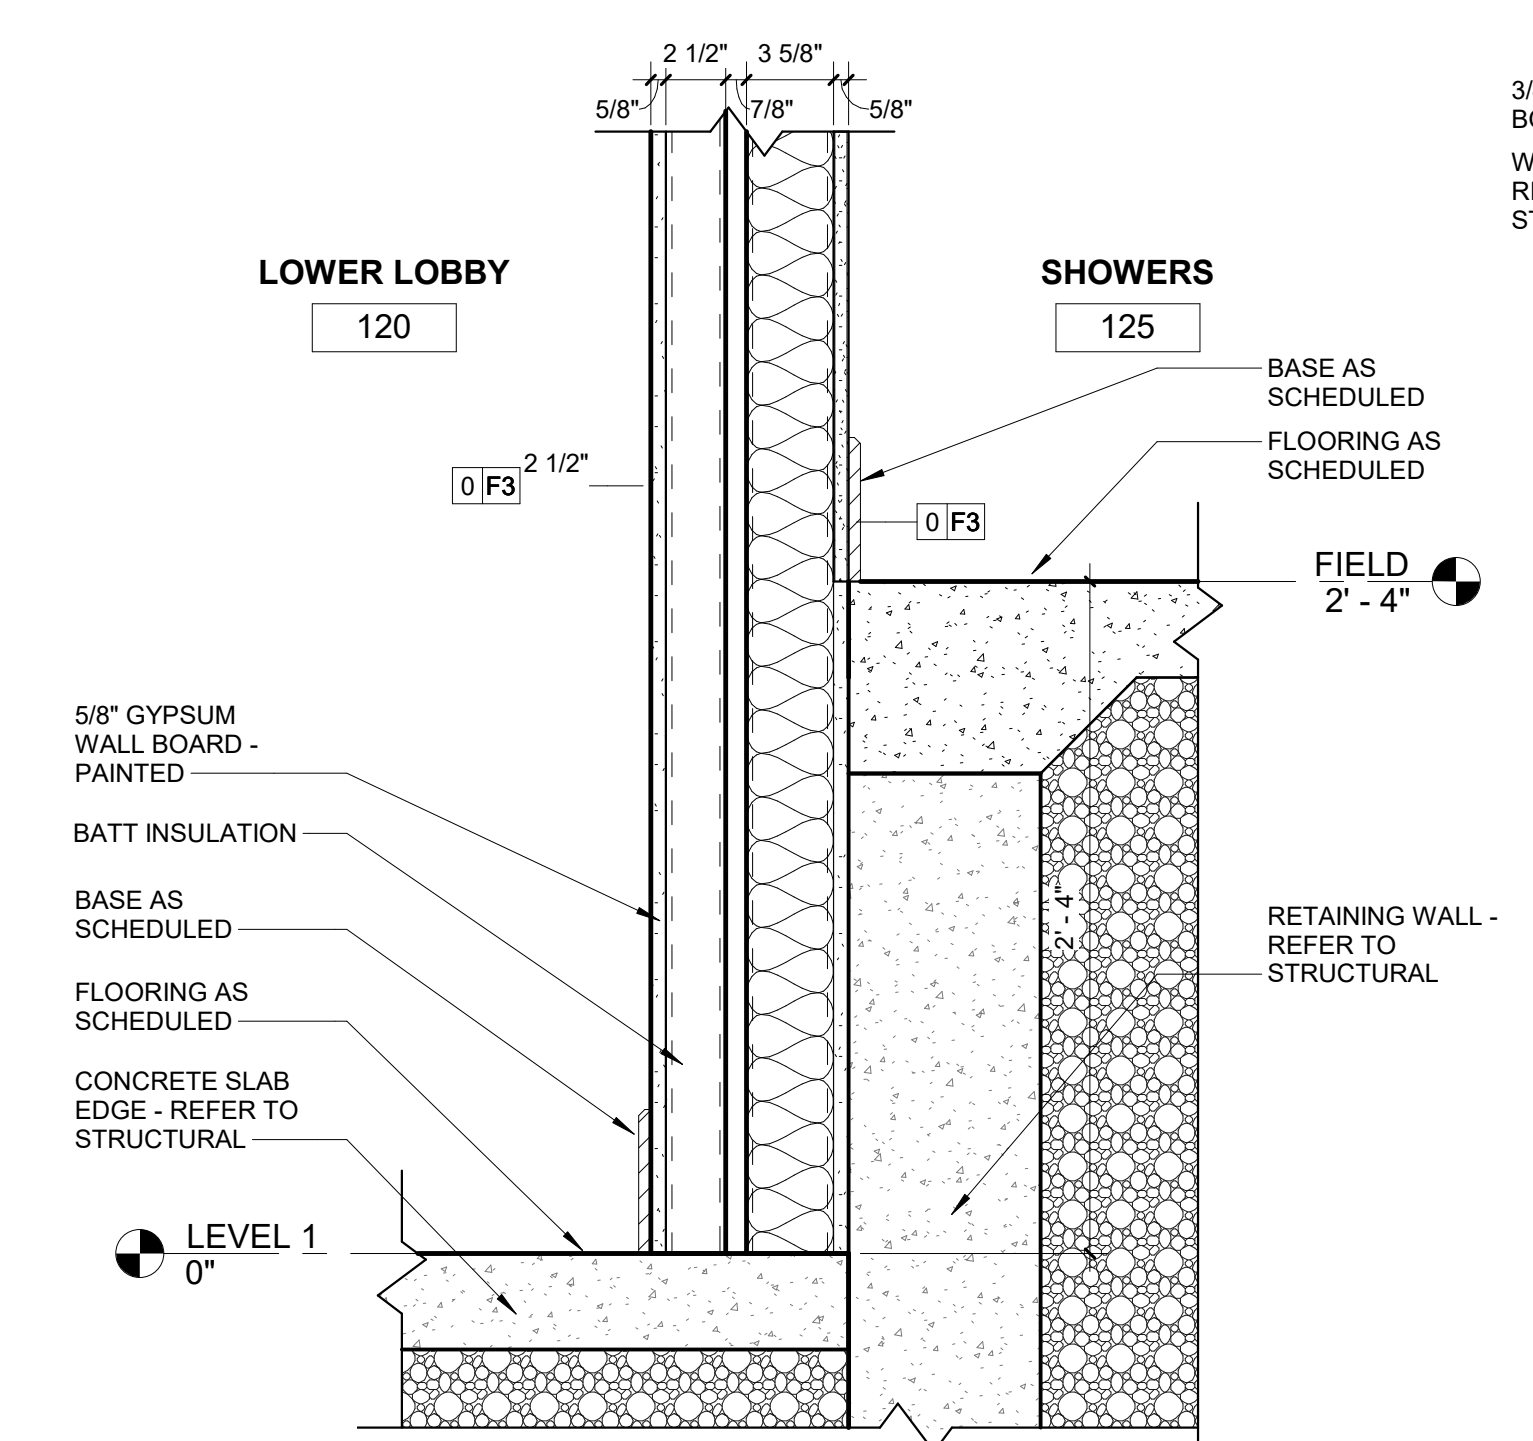


2 SECTION DETAIL - LOWER LOBBY FURRING  
SCALE: 1 1/2" = 1'-0"

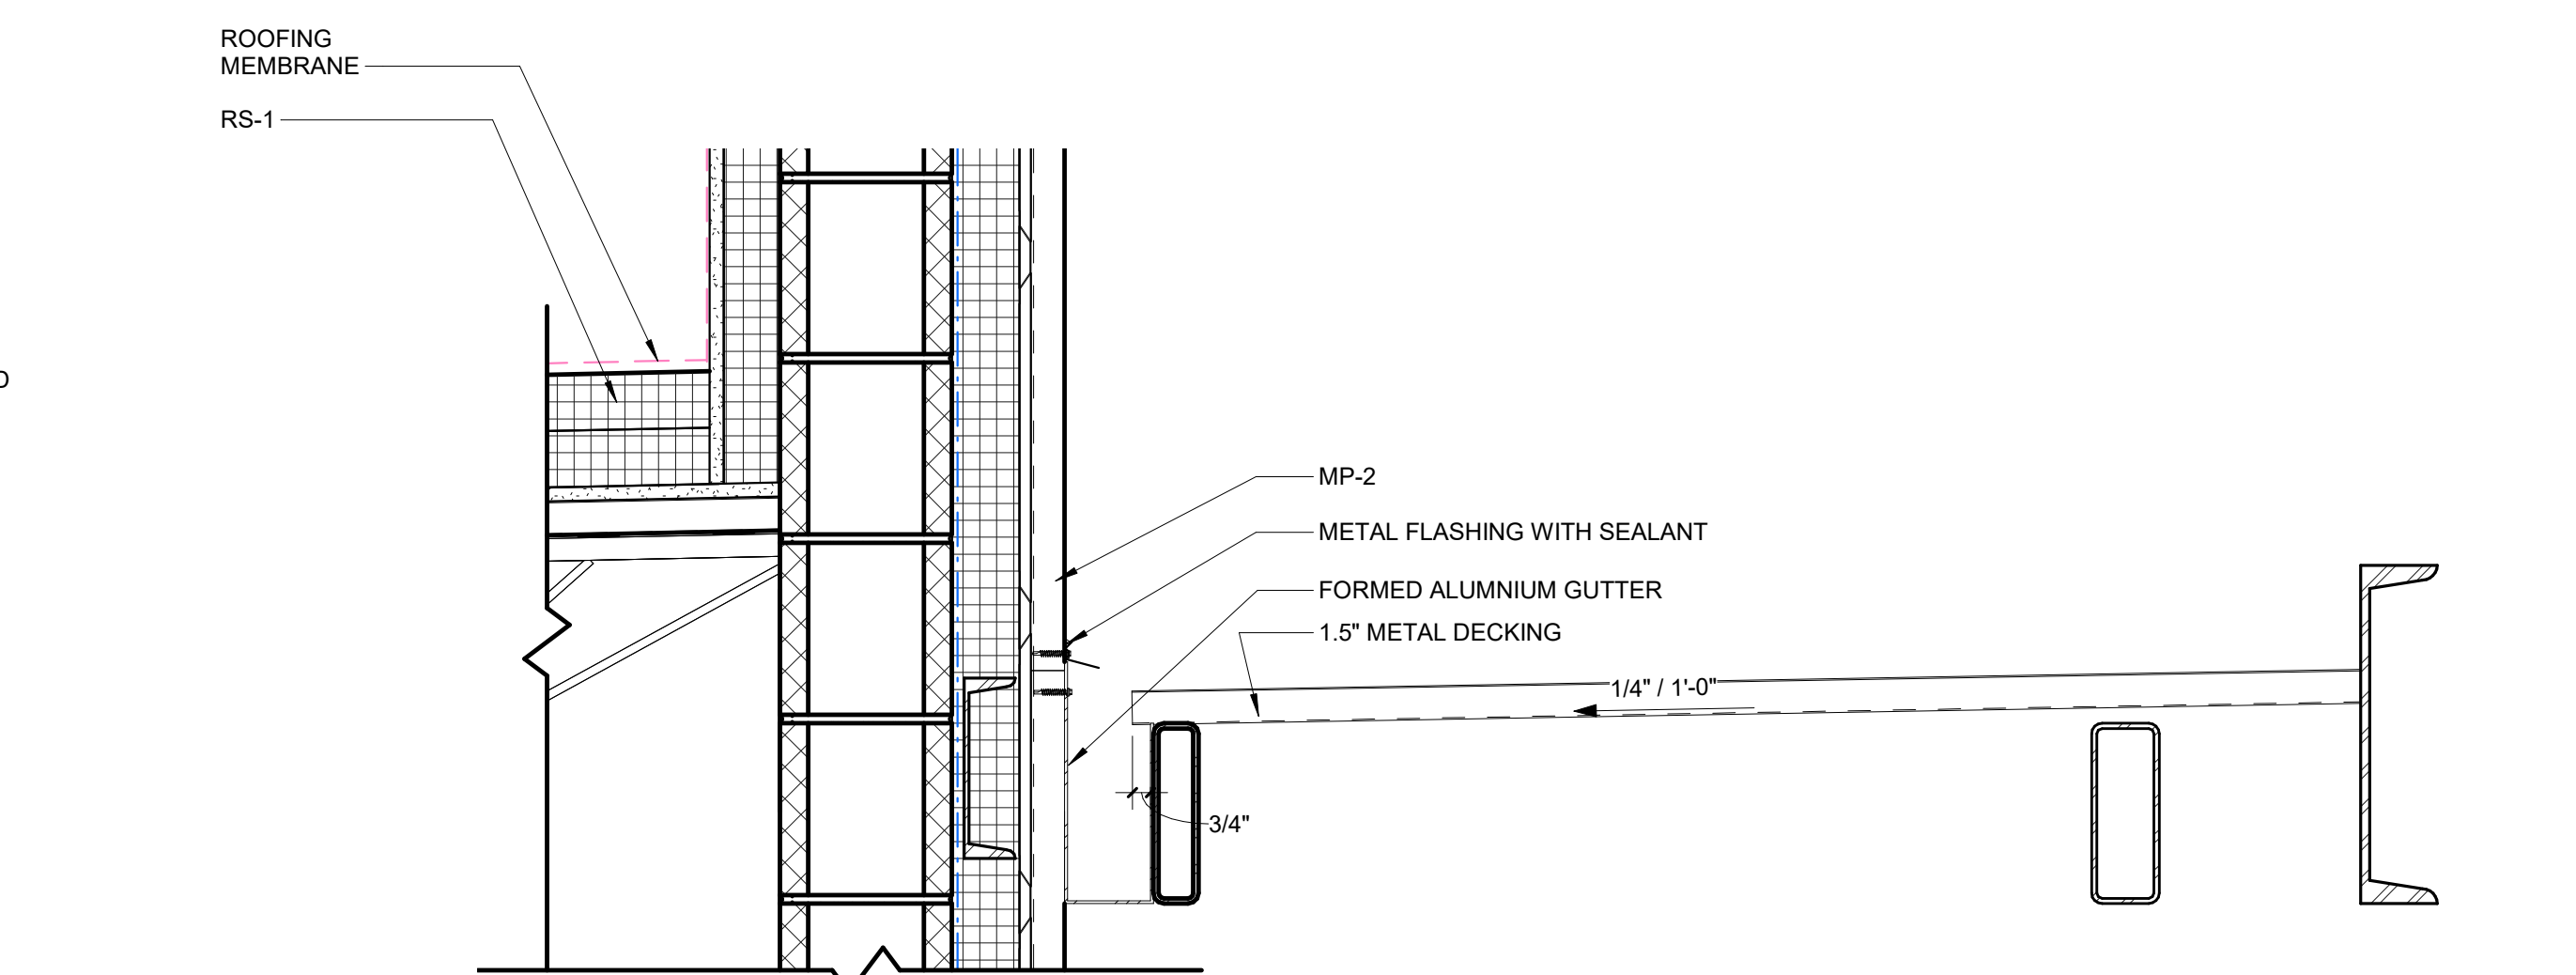


11 SECTION DETAIL - LEFT FIELD CANOPY  
SCALE: 1 1/2" = 1'-0"

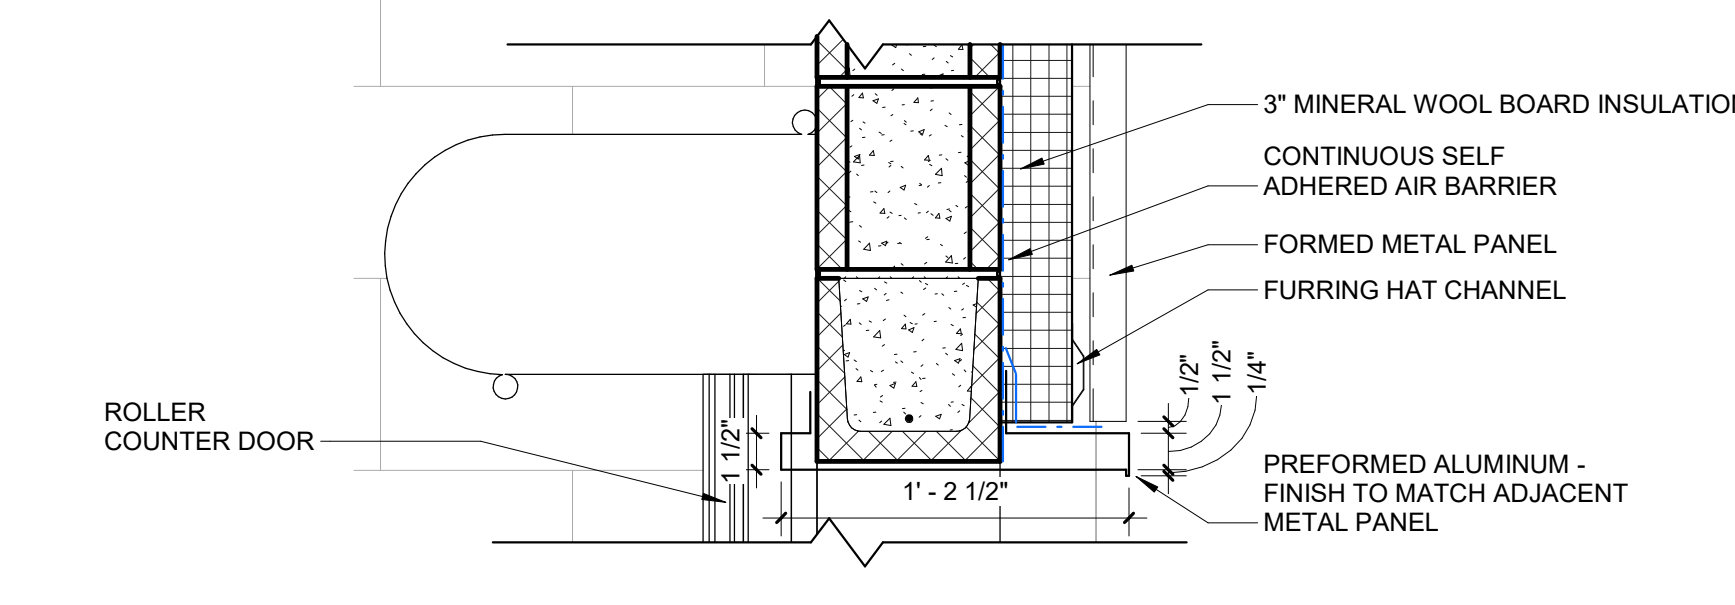


6 SECTION DETAIL - COUNTER DOOR HEAD  
SCALE: 1 1/2" = 1'-0"

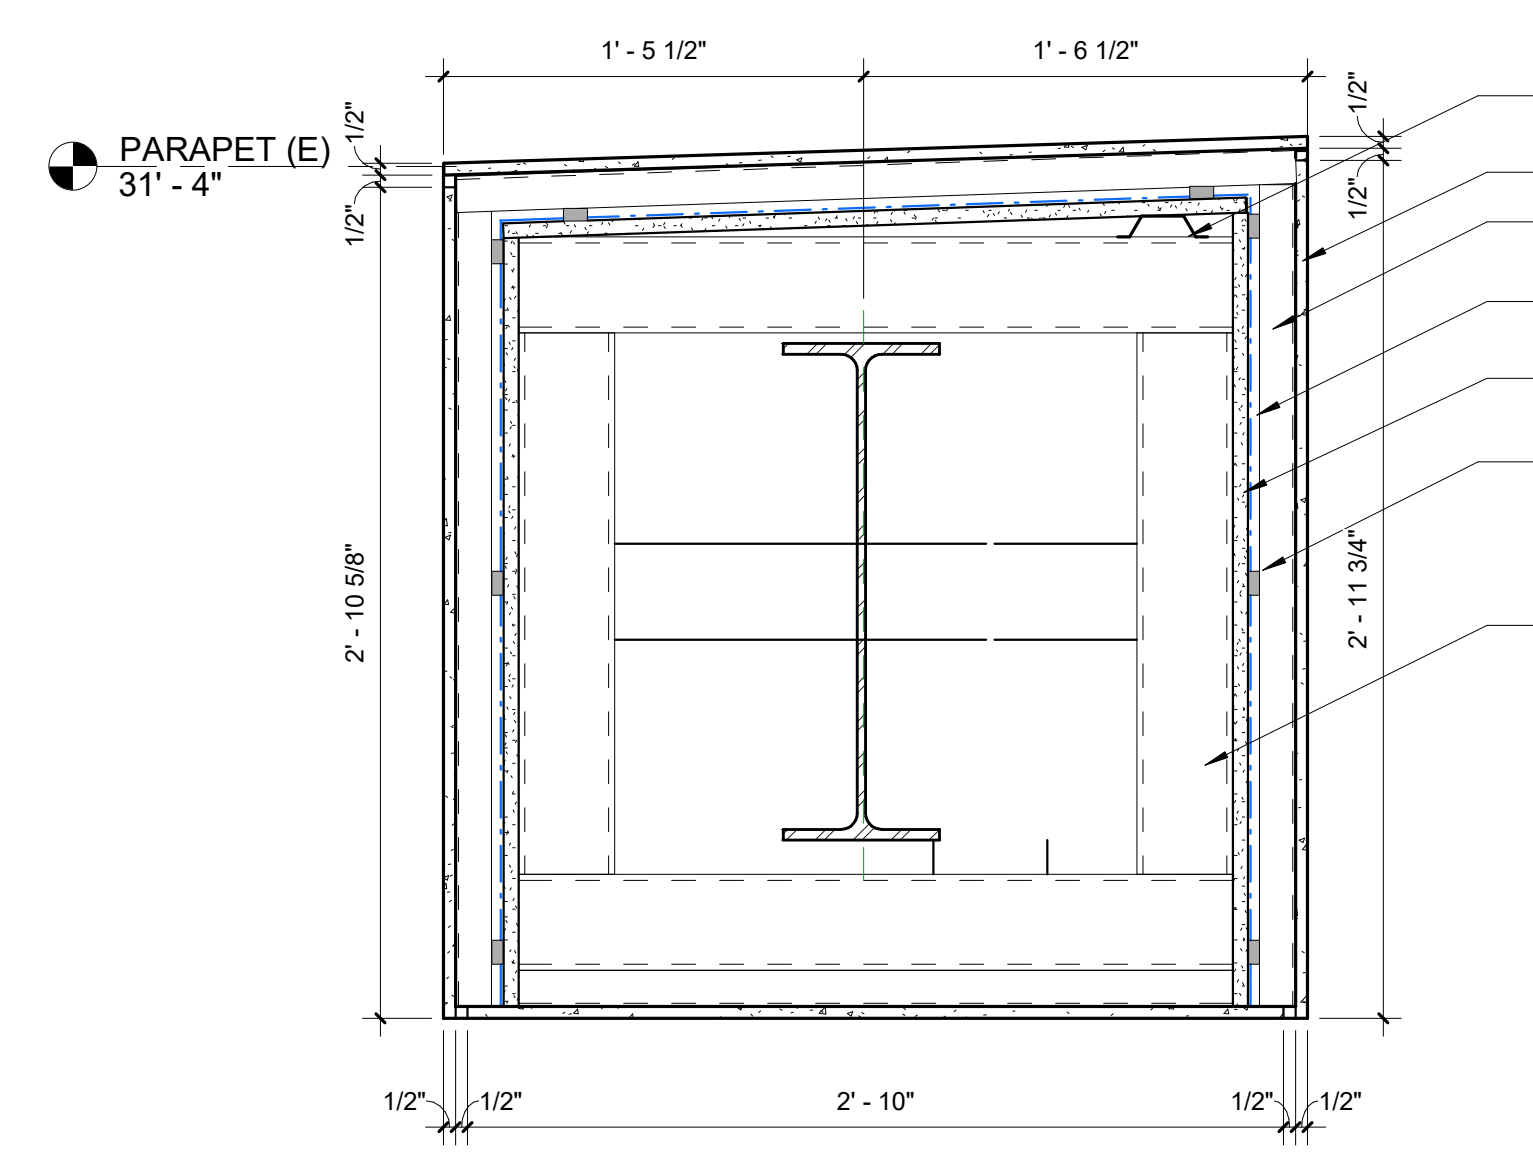


1 SECTION DETAIL - STUDENT ENTRY  
SCALE: 1 1/2" = 1'-0"

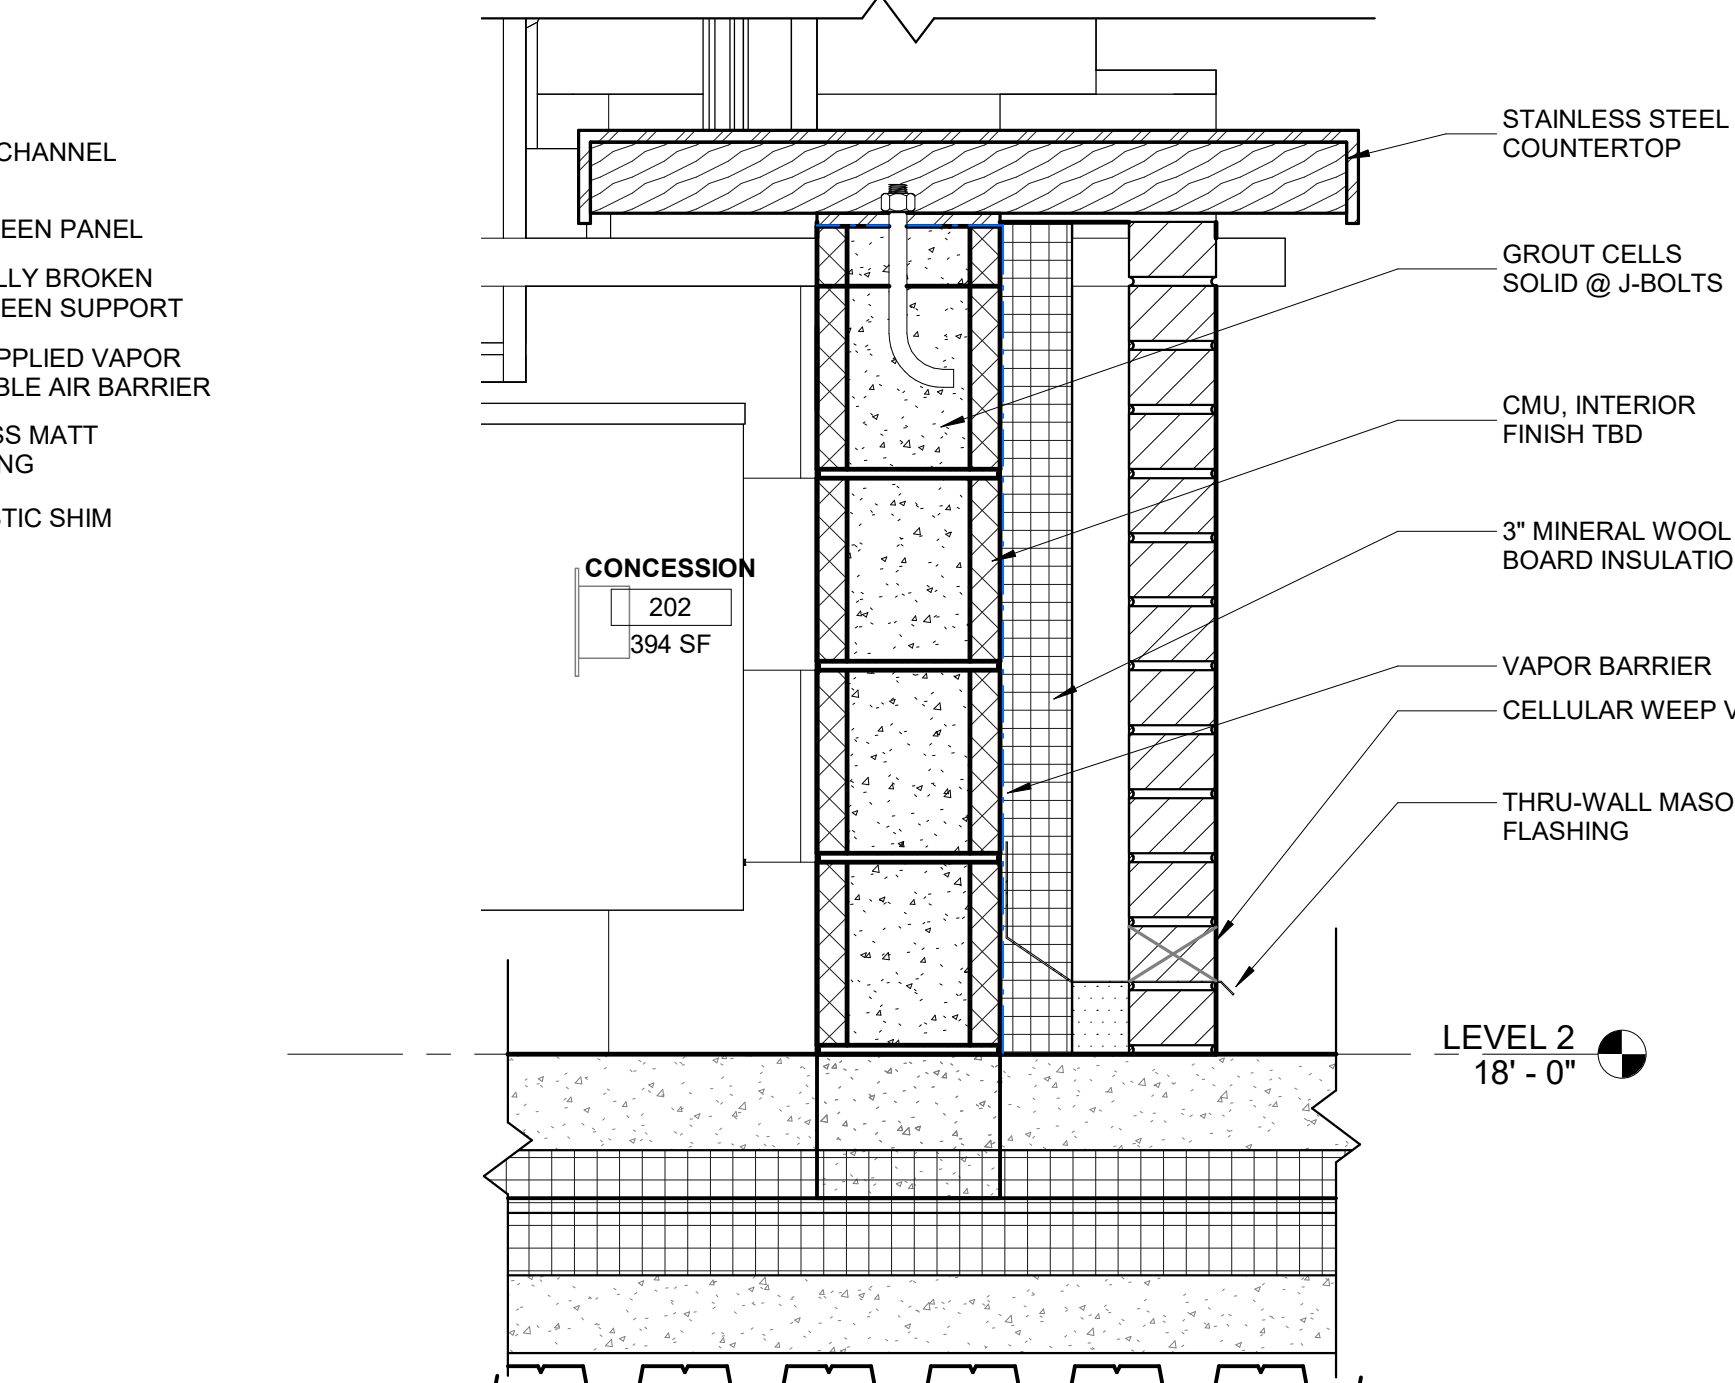

5 SECTION DETAIL - RIGHT FIELD CONCESSIONS  
SCALE: 1 1/2" = 1'-0"

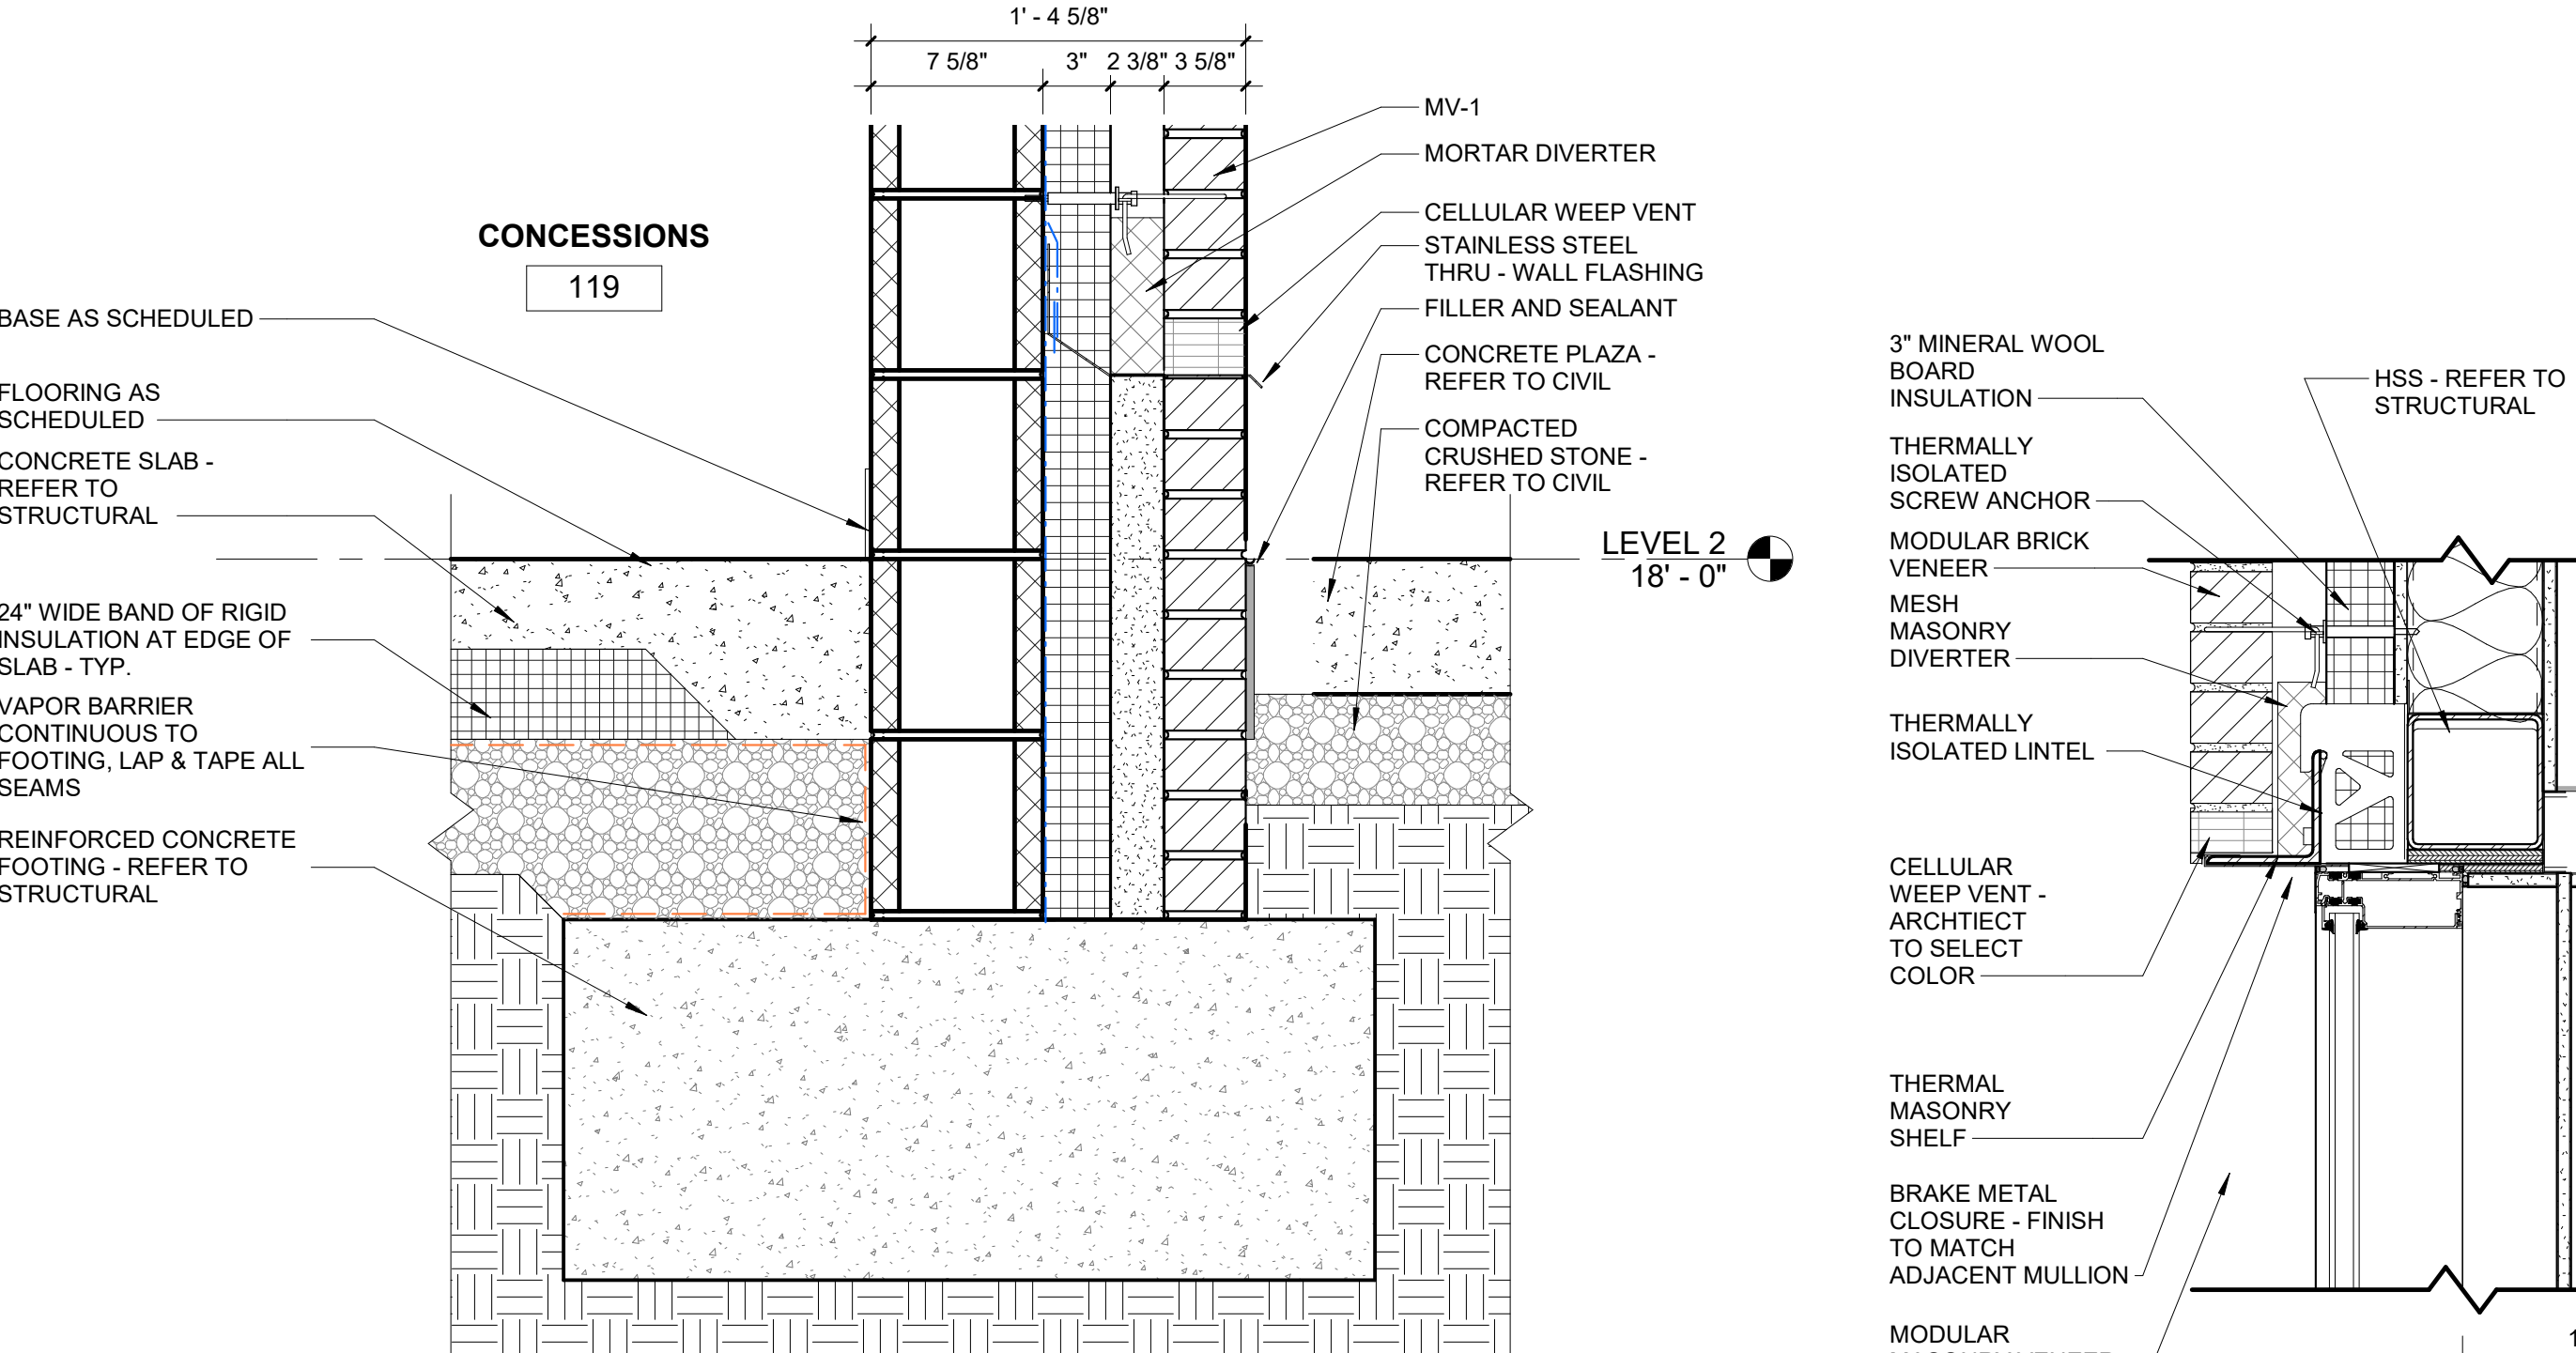

9 SECTION DETAIL - BRICK TO OFFSET BRICK  
SCALE: 1 1/2" = 1'-0"

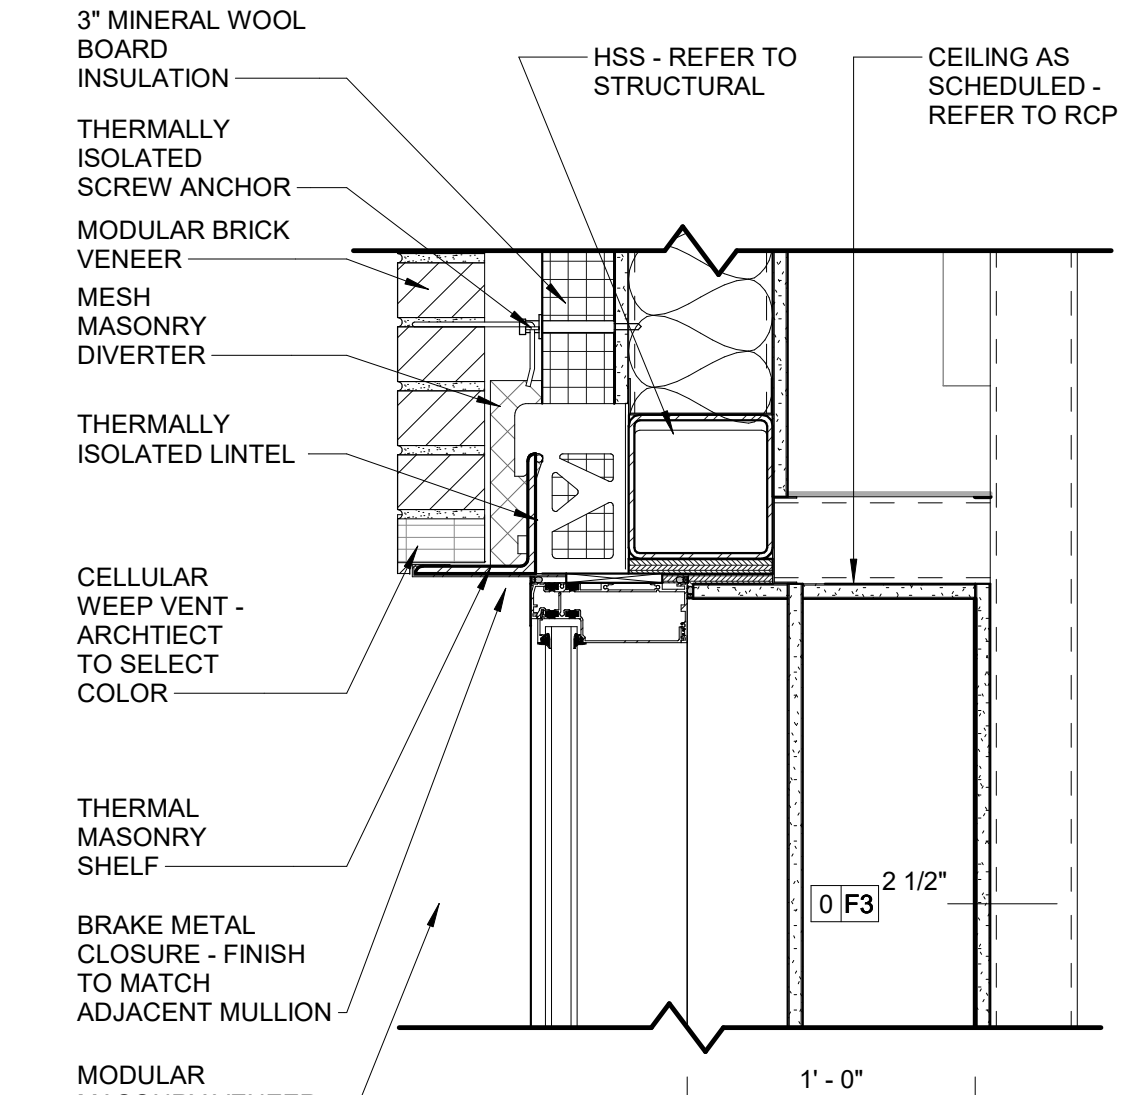


10 SECTION DETAIL  
SCALE: 1 1/2" = 1'-0"

2/9/2024 7:51:03 AM A:\check Draw\20220400 - NC State-NC State Doak Field Baseball Stadium\20220400 DOAK FIELD.dwg




SCO PROJECT NO. 22-24384-01A  
NC STATE PROJ. NO. 202120015

KEY PLAN

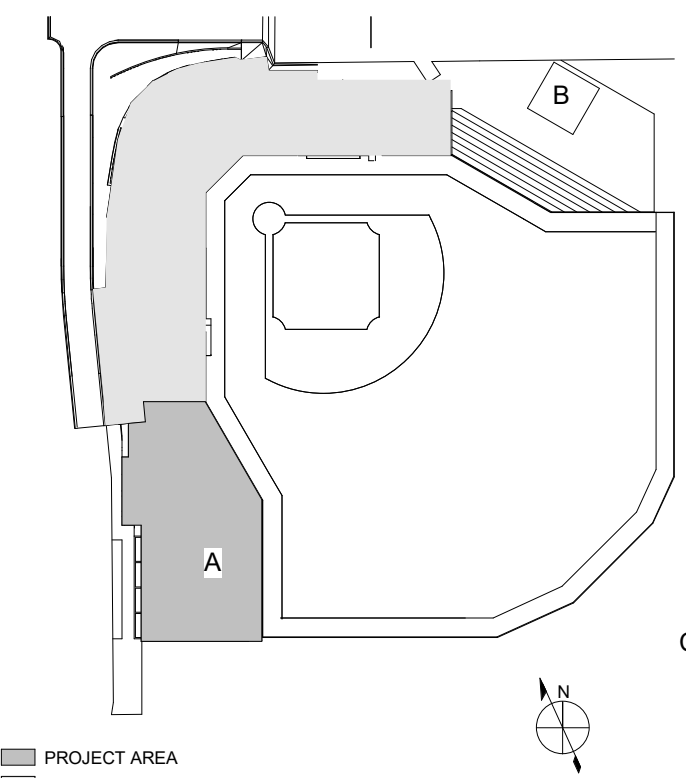

PRINCIPAL  
WILLIAM MCCULLOUGH  
PROJECT MANAGER  
GEORGE BUSHEY

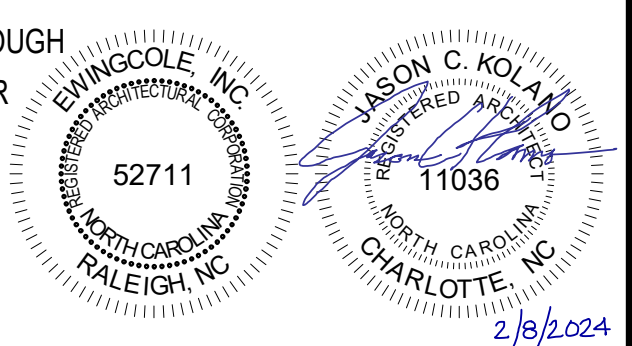

REVISIONS

NO.	BY	DESCRIPTION	DATE
EC	CB, GW	PACKAGE A - LEFT & RIGHT FIELD ADDITIONS	01/31/2024

**NC STATE UNIVERSITY**

**DOAK FIELD ENHANCEMENT**  
1081 Varsity Dr  
Raleigh, NC 27606

DRAWN BY CB, GW DATE 01/29/2024


PROJECT NO. 20220400 SCALE 1 1/2" = 1'-0"

DRAWING NAME


ENLARGED EXTERIOR SECTION DETAILS

FLOOR/SECTION PHASE DRAWING NO.


**FD2 A3.8.4**

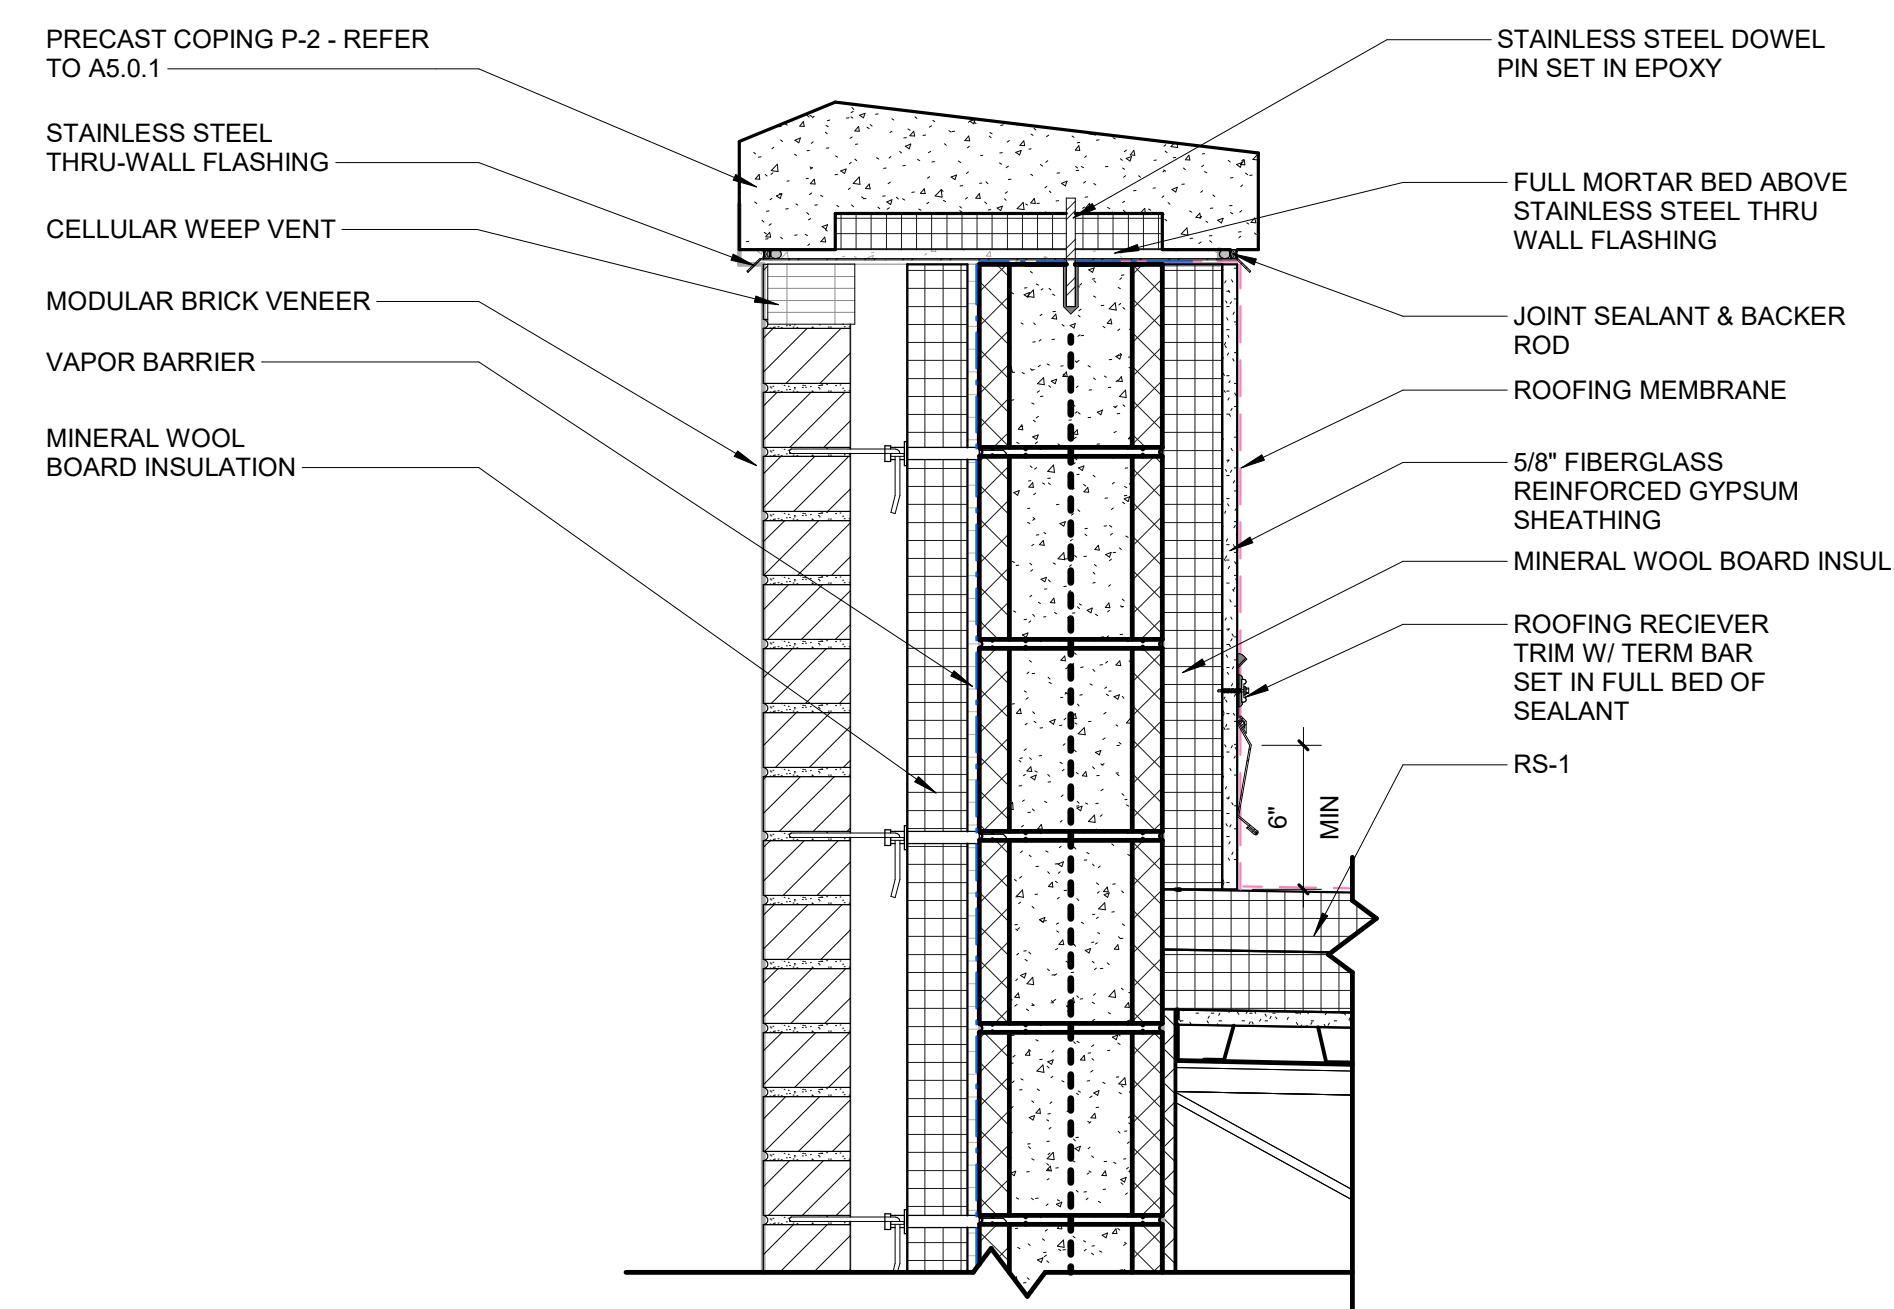


3 LEFT FIELD STUDENT ENTRY WALL SECTION - DETAIL  
SCALE: 1 1/2" = 1'-0"

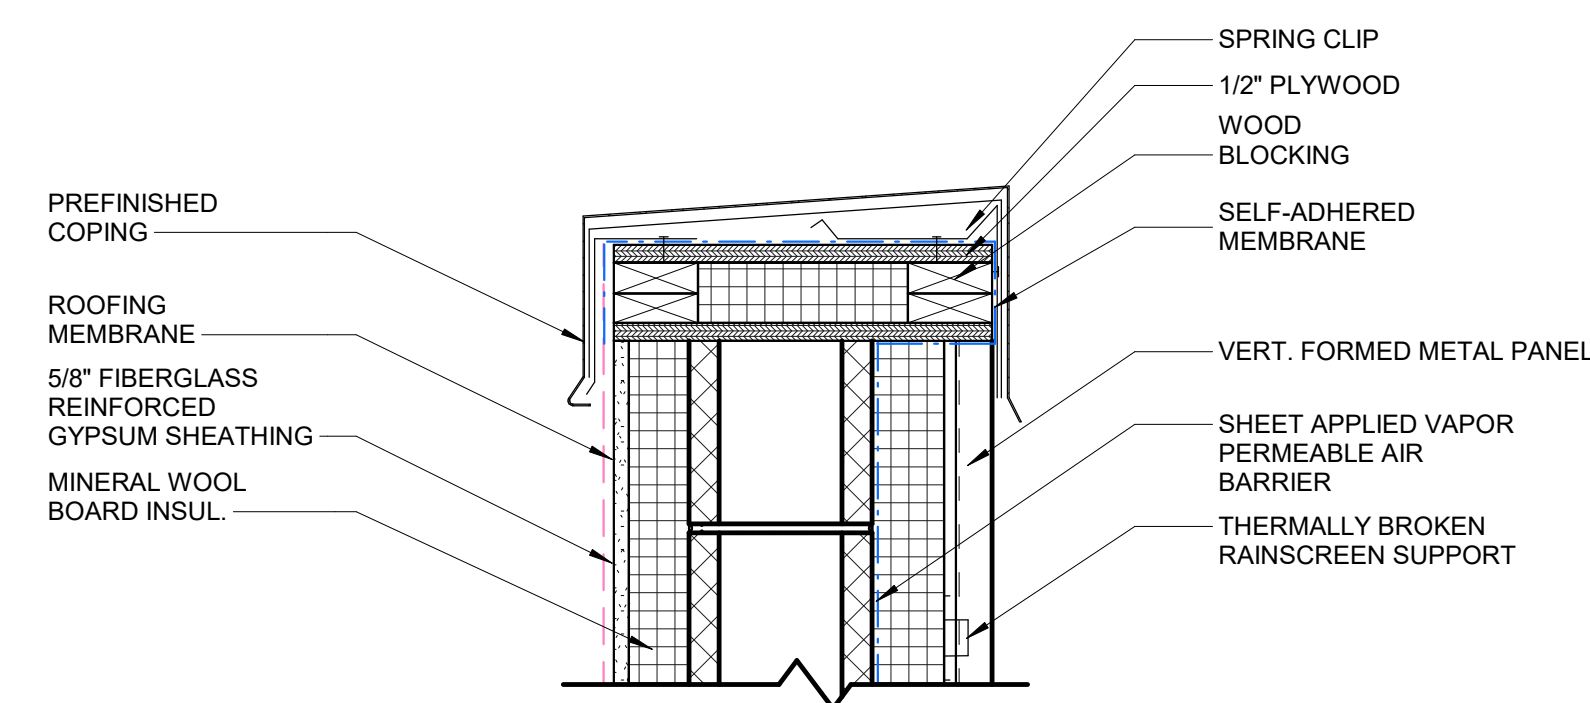


6 LEFT FIELD CONCESSIONS WALL SECTION - DETAIL  
SCALE: 1 1/2" = 1'-0"

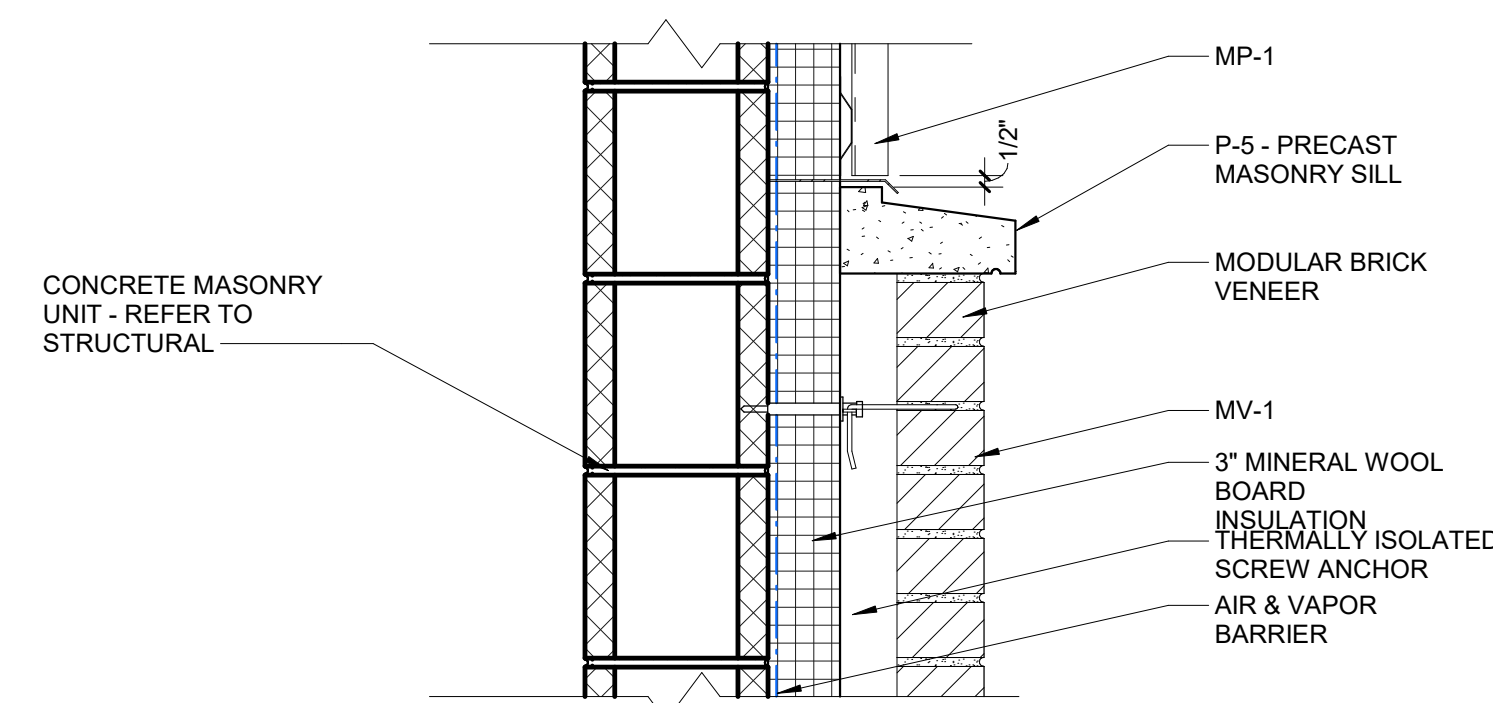


2 SECTION DETAIL - BRICK TO MP  
SCALE: 1 1/2" = 1'-0"

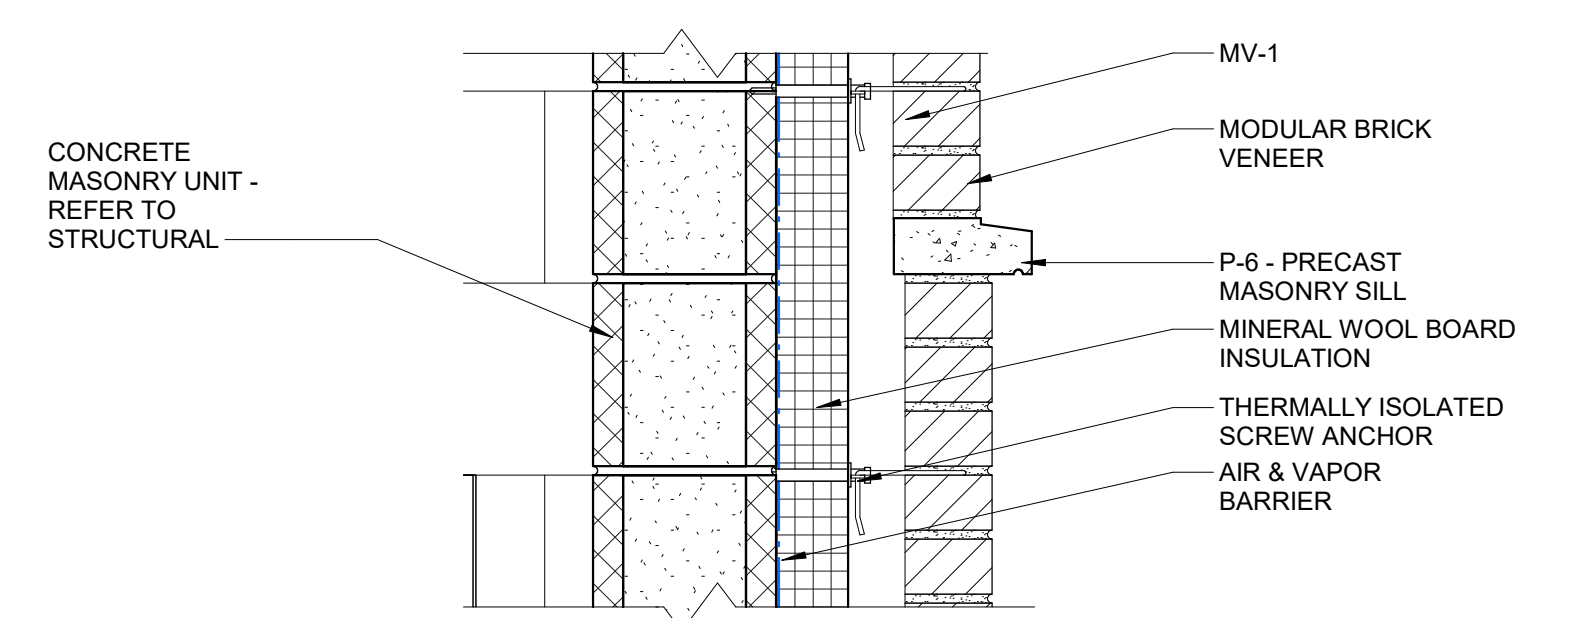

5 LEFT FIELD CONCESSIONS WALL SECTION - DETAIL  
SCALE: 1 1/2" = 1'-0"

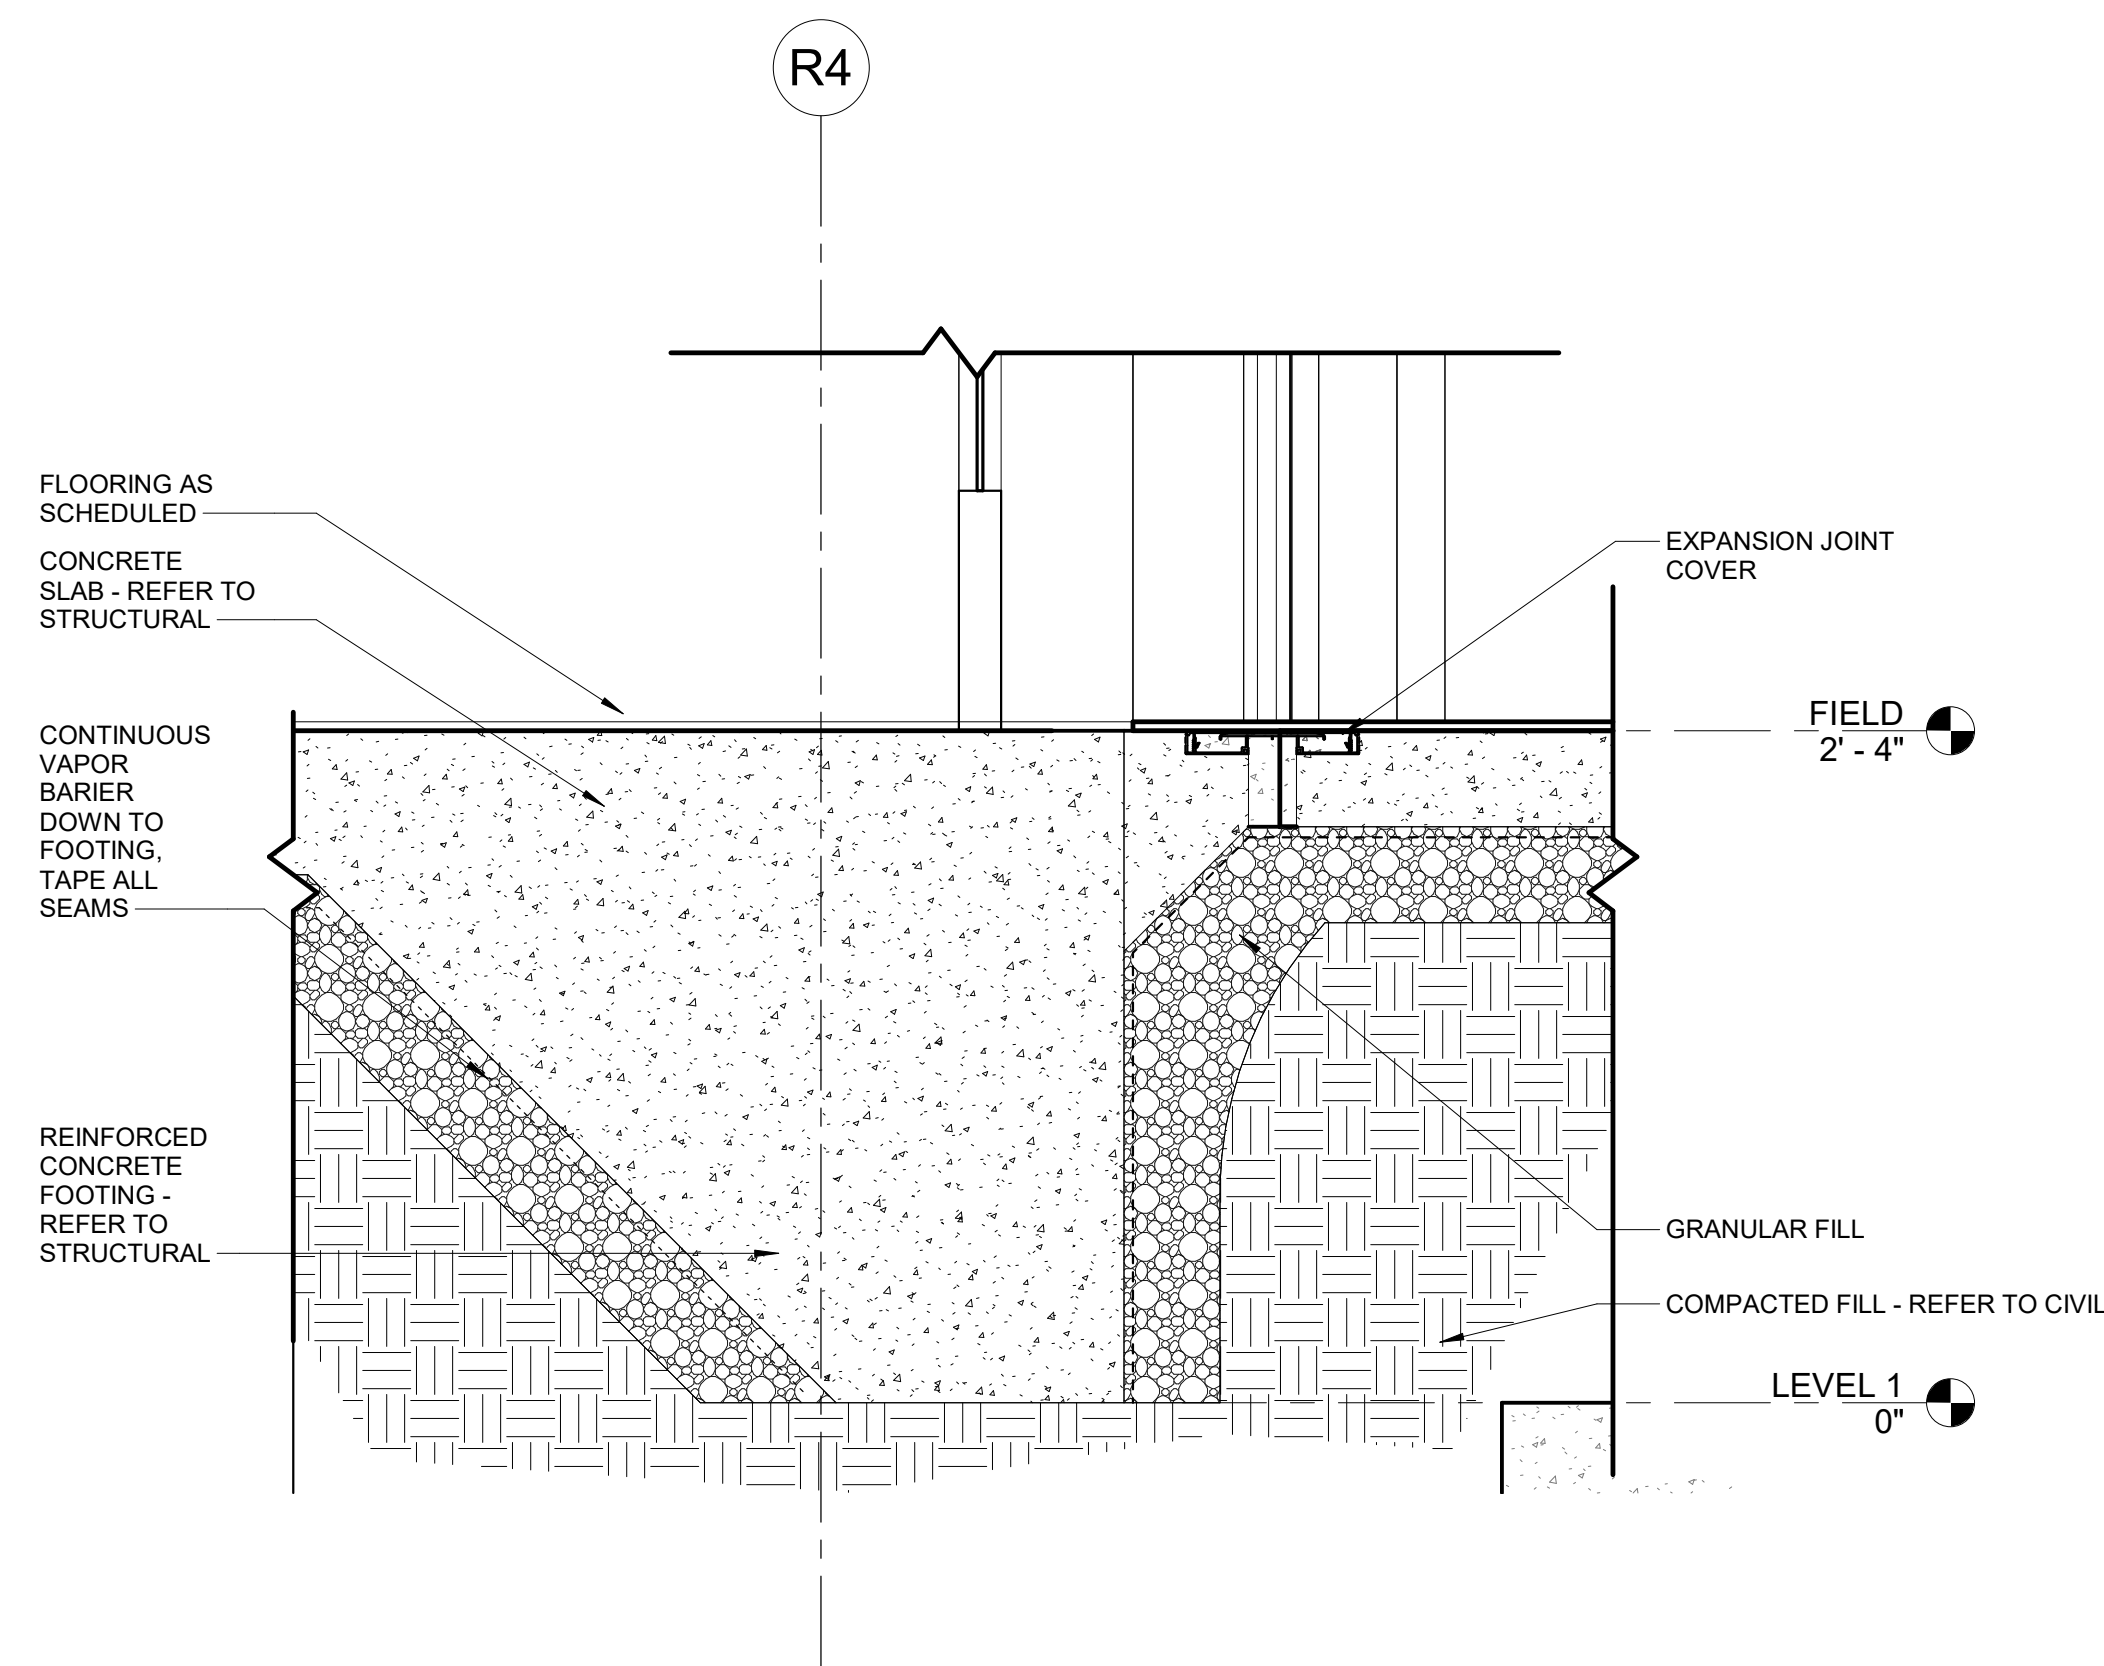

1 SECTION DETAIL  
SCALE: 1 1/2" = 1'-0"

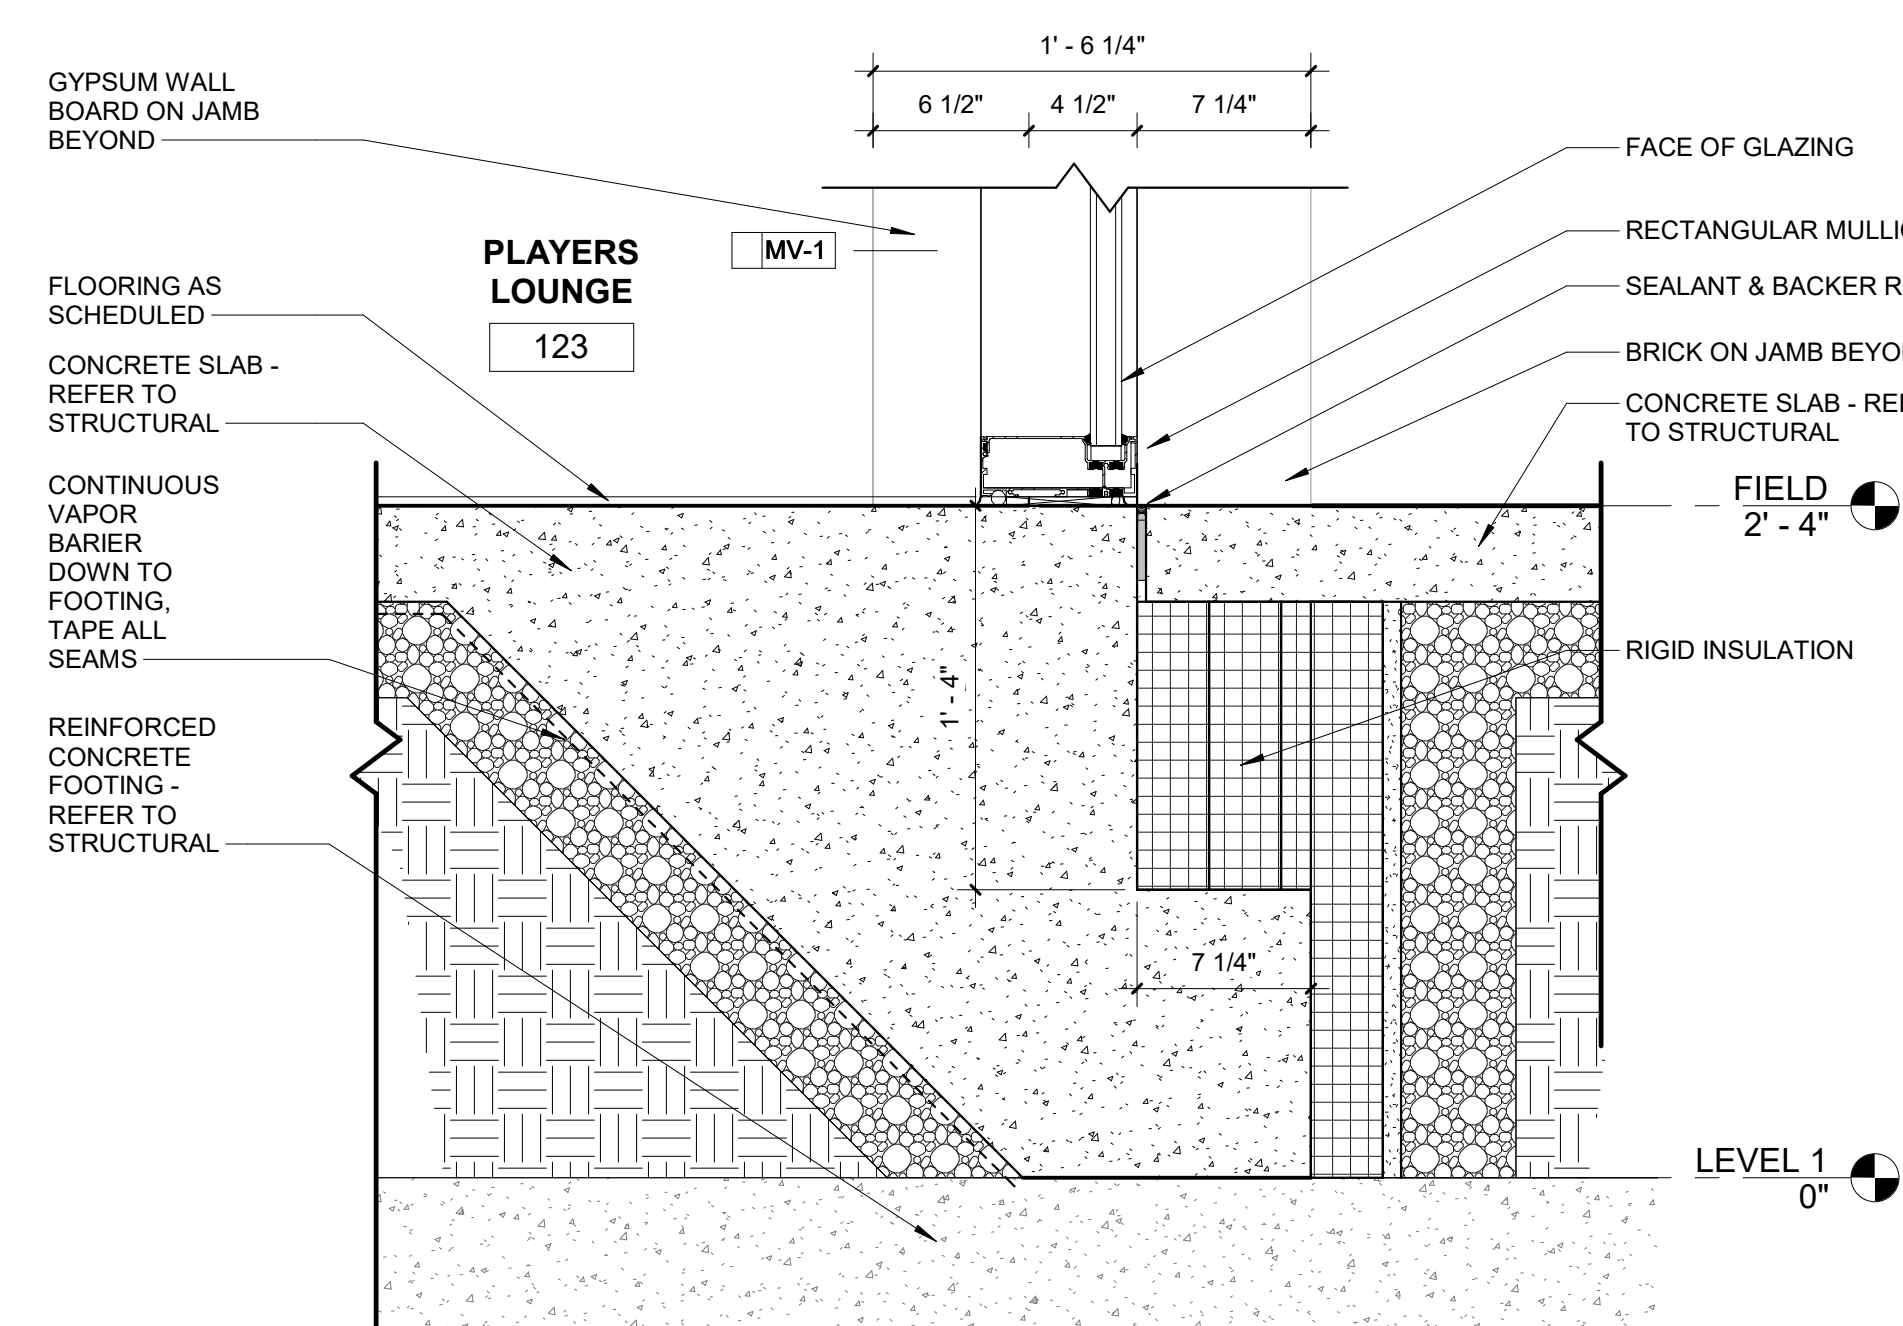


4 1A-A3.1.4  
SCALE: 1 1/2" = 1'-0"




SCO PROJECT NO. 22-24384-01A  
NC STATE PROJ. NO. 202120015

KEY PLAN

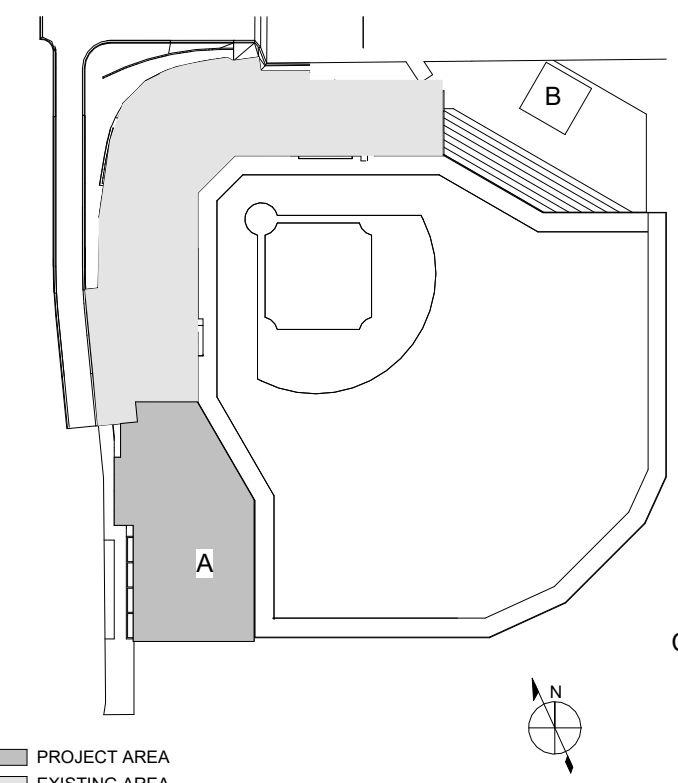

PRINCIPAL  
WILLIAM MCCULLOUGH  
PROJECT MANAGER  
GEORGE BUSHEY

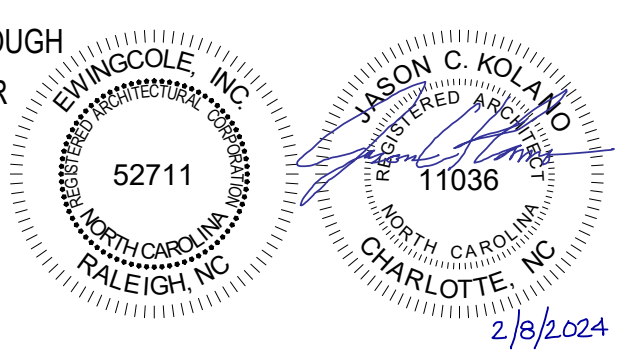

REVISIONS

NO.	BY	DESCRIPTION	DATE
1	EC	PACKAGE A - LEFT & RIGHT FIELD ADDITIONS	01/31/2024

**NC STATE UNIVERSITY**

**DOAK FIELD ENHANCEMENT**  
1081 Varsity Dr  
Raleigh, NC 27606






DRAWN BY CB, GW DATE 01/29/2024

PROJECT NO. 20220400 SCALE As indicated  
DRAWING NAME

ENLARGED PPC PLANS

FLOOR/SECTION PHASE DRAWING NO.

**FD2 A3.9.0**

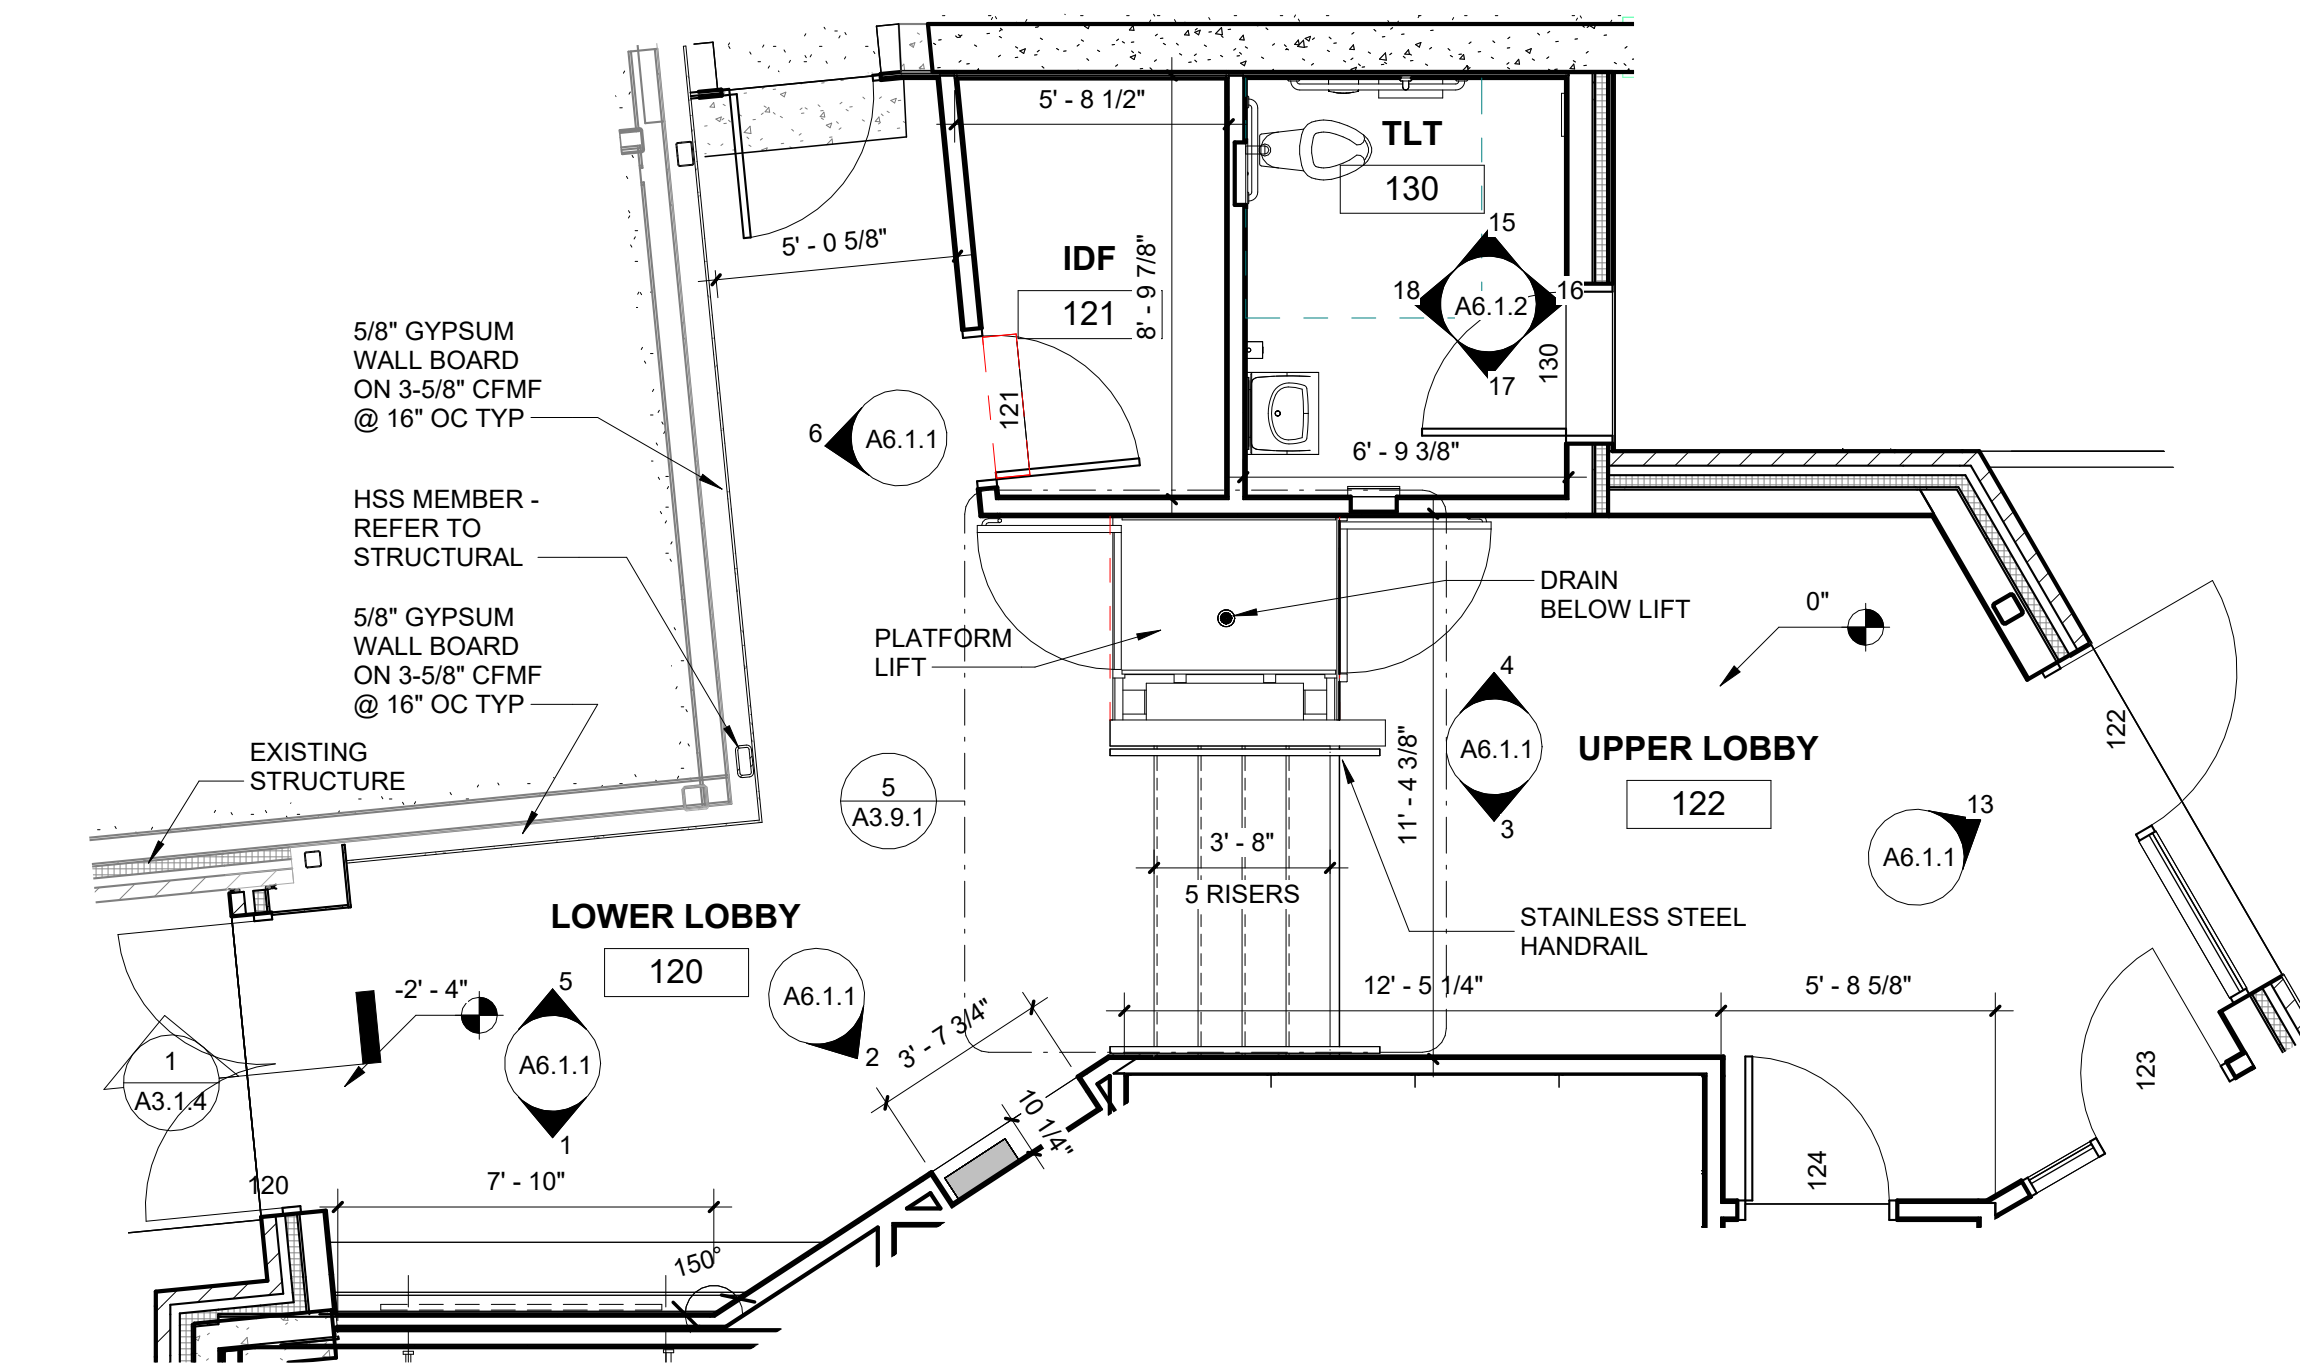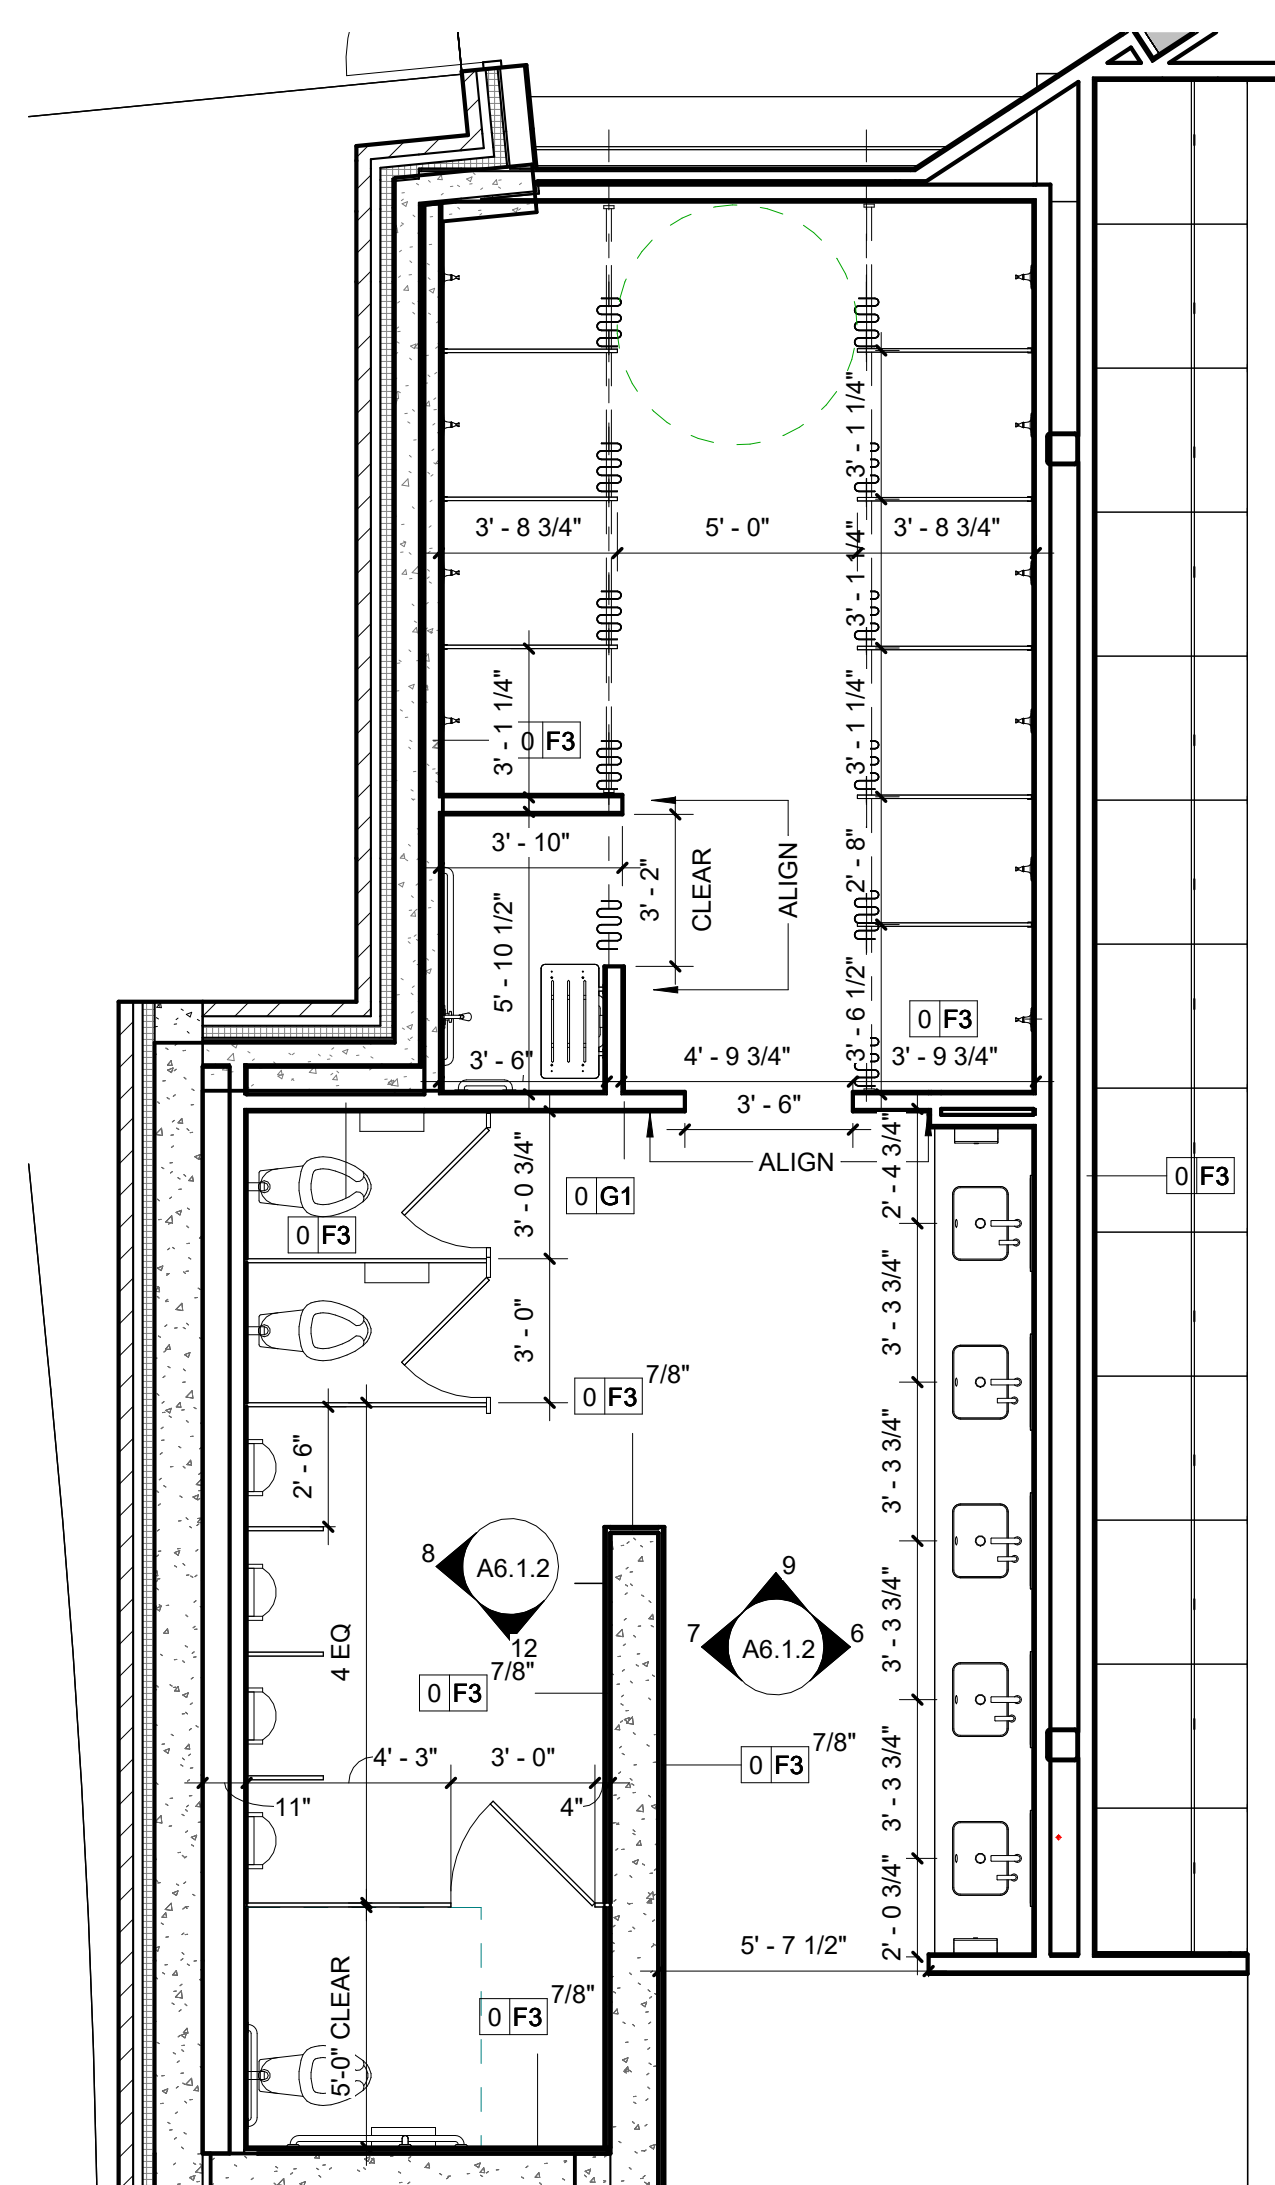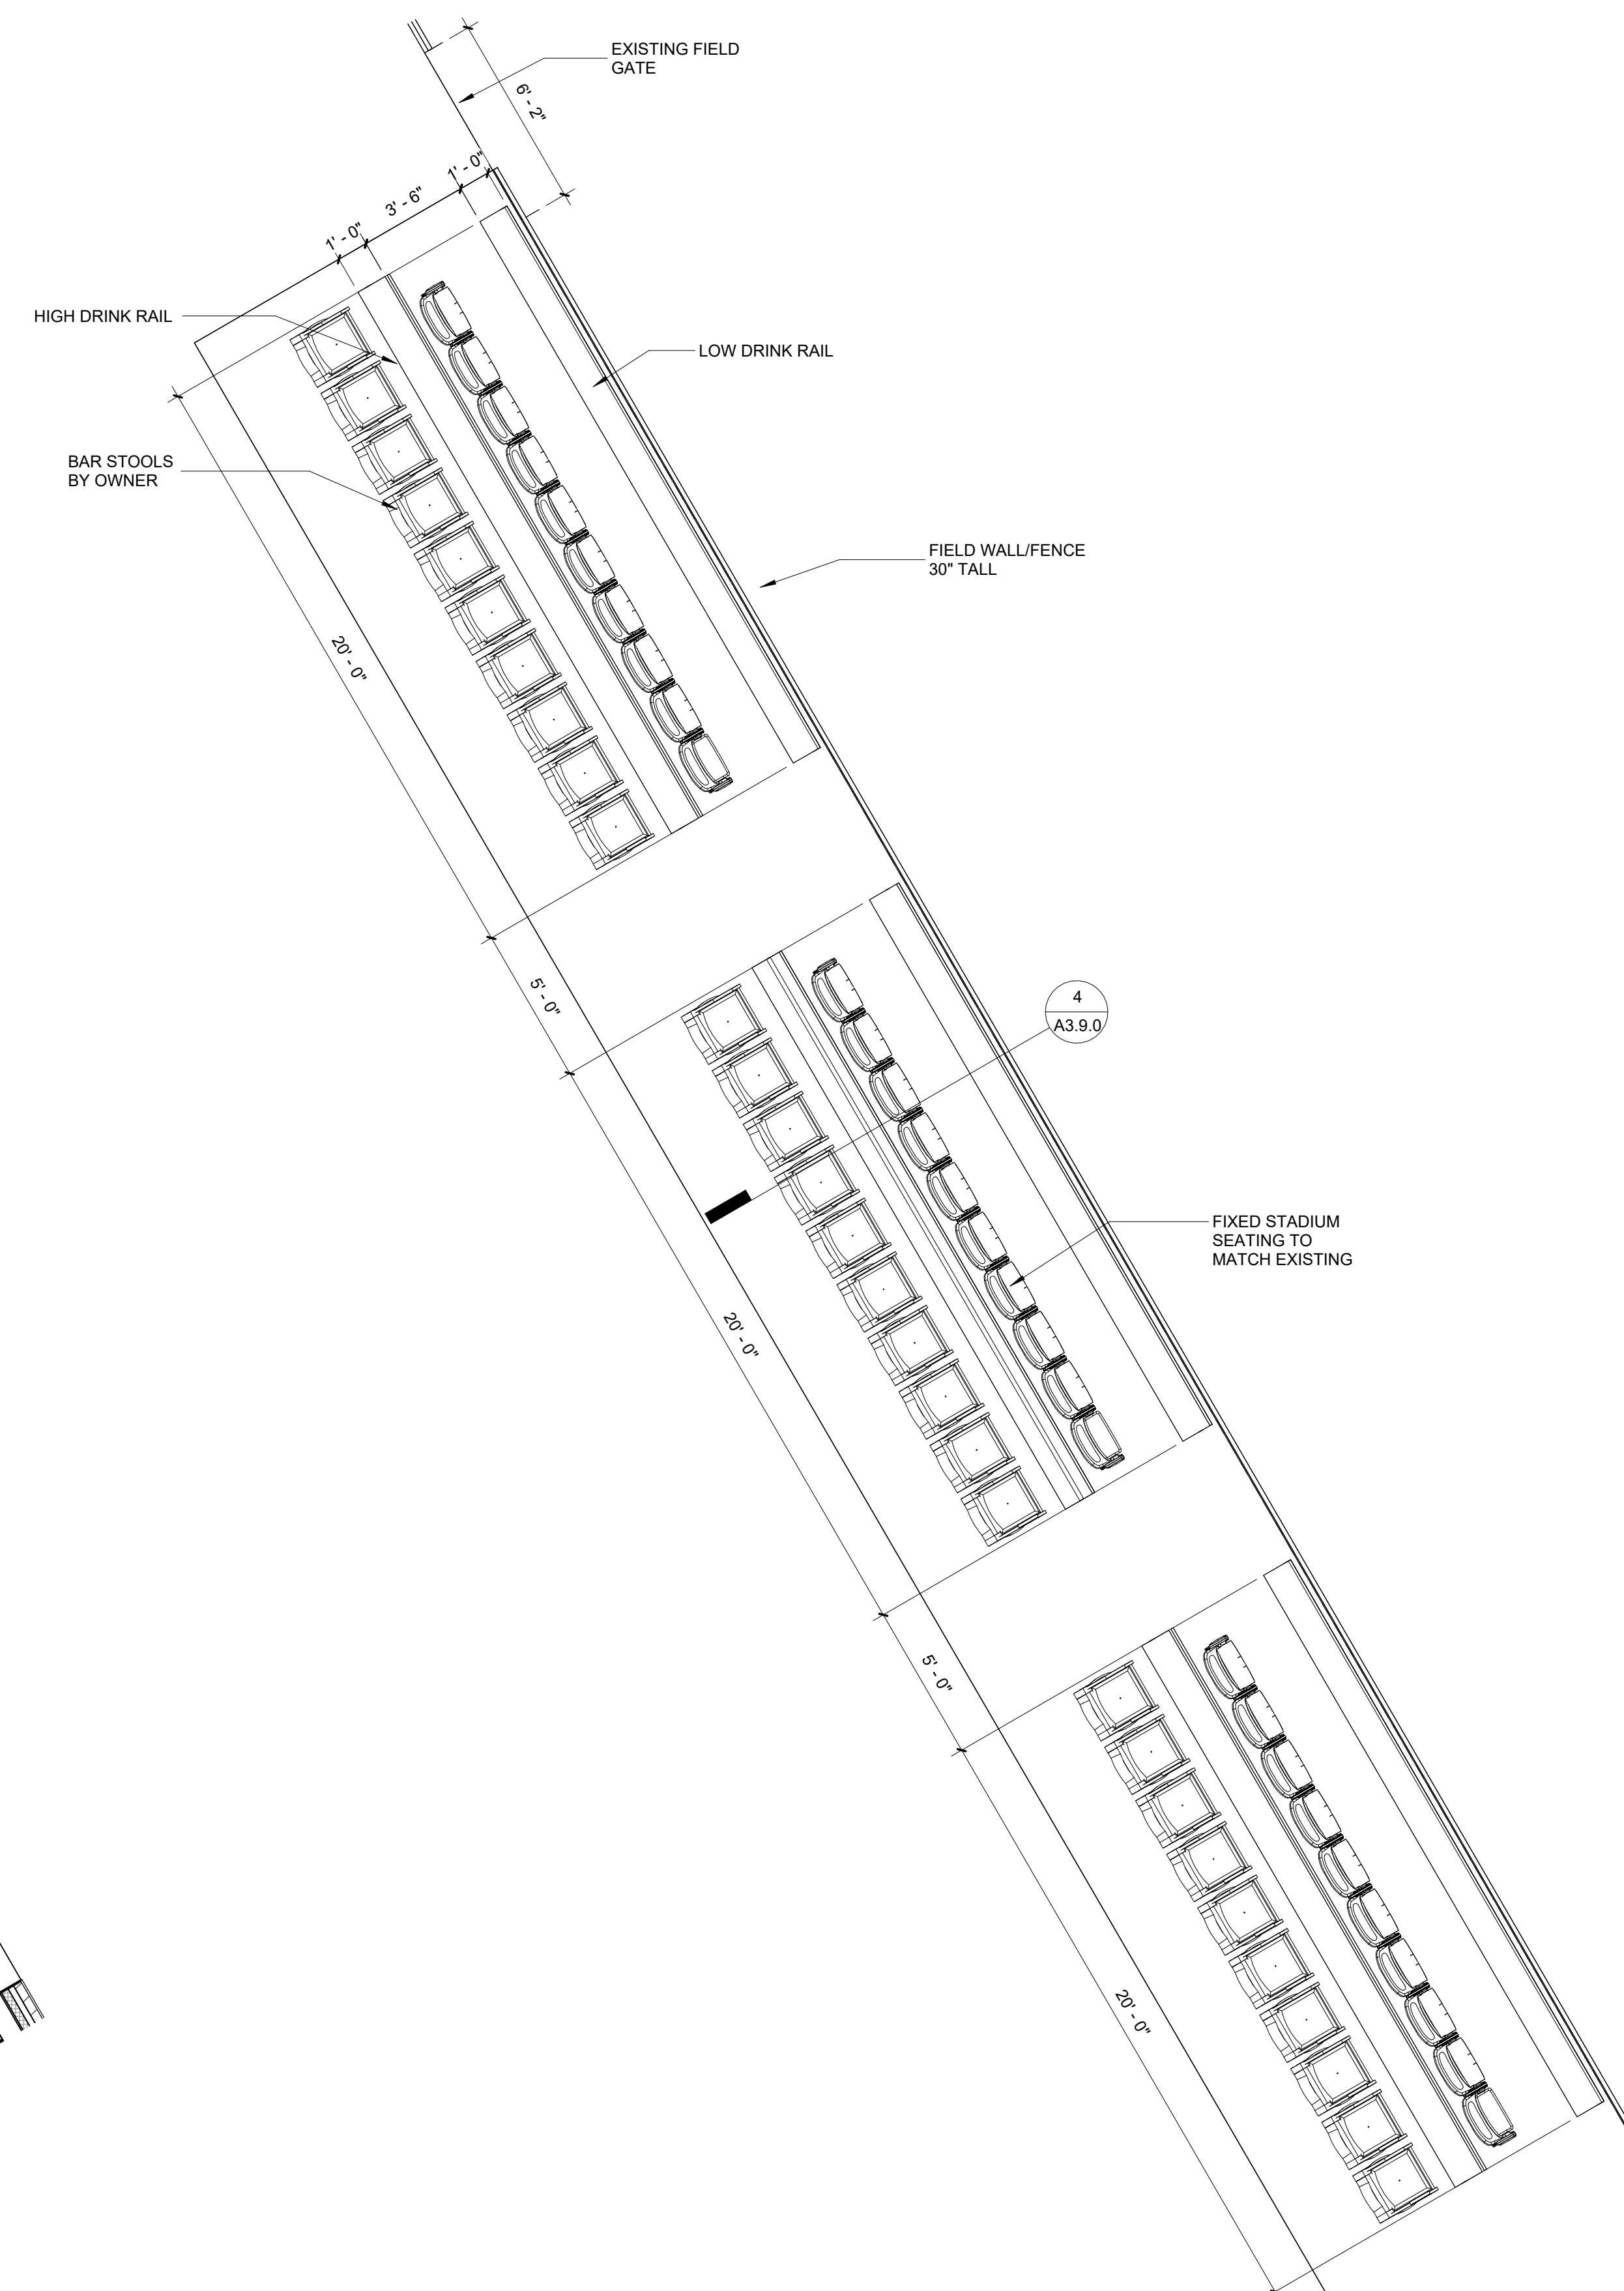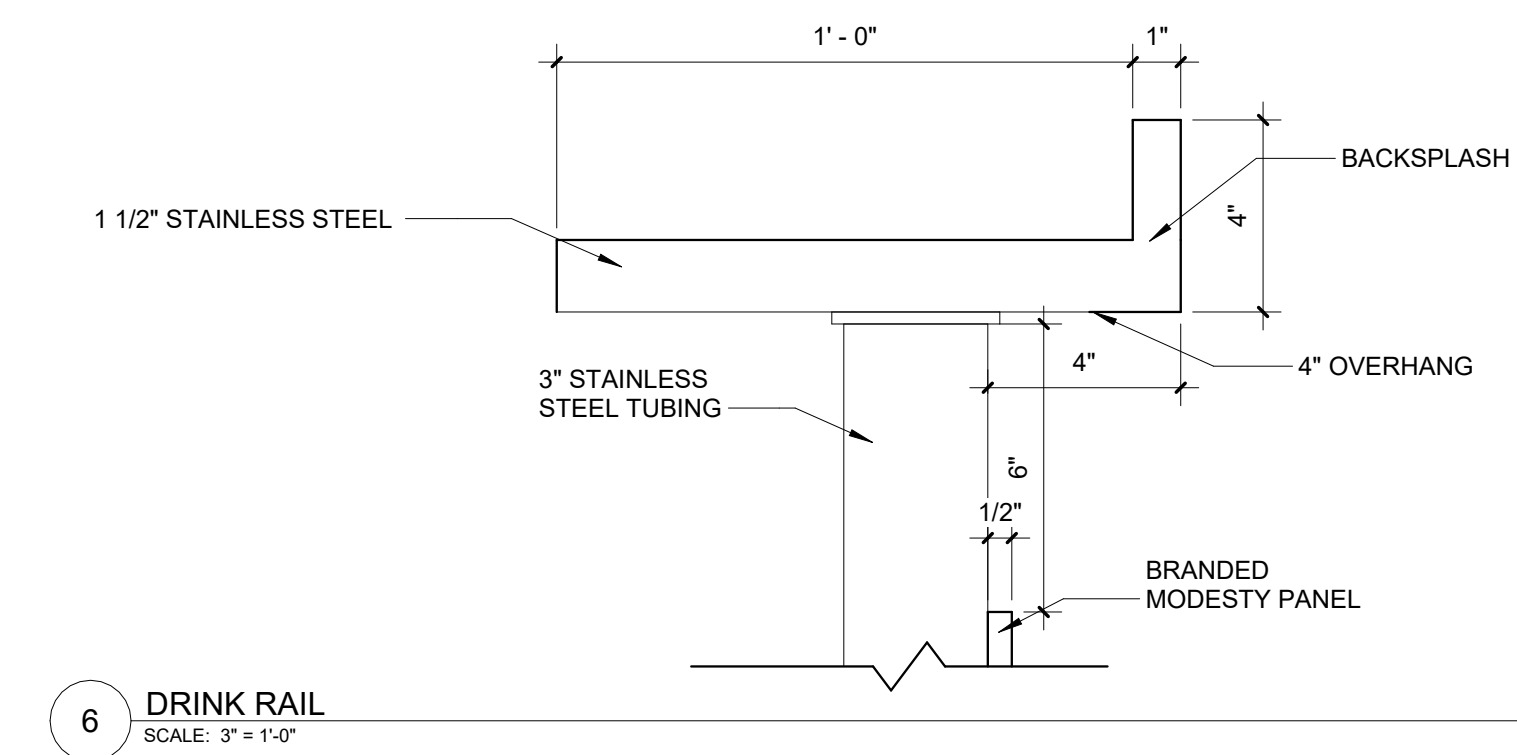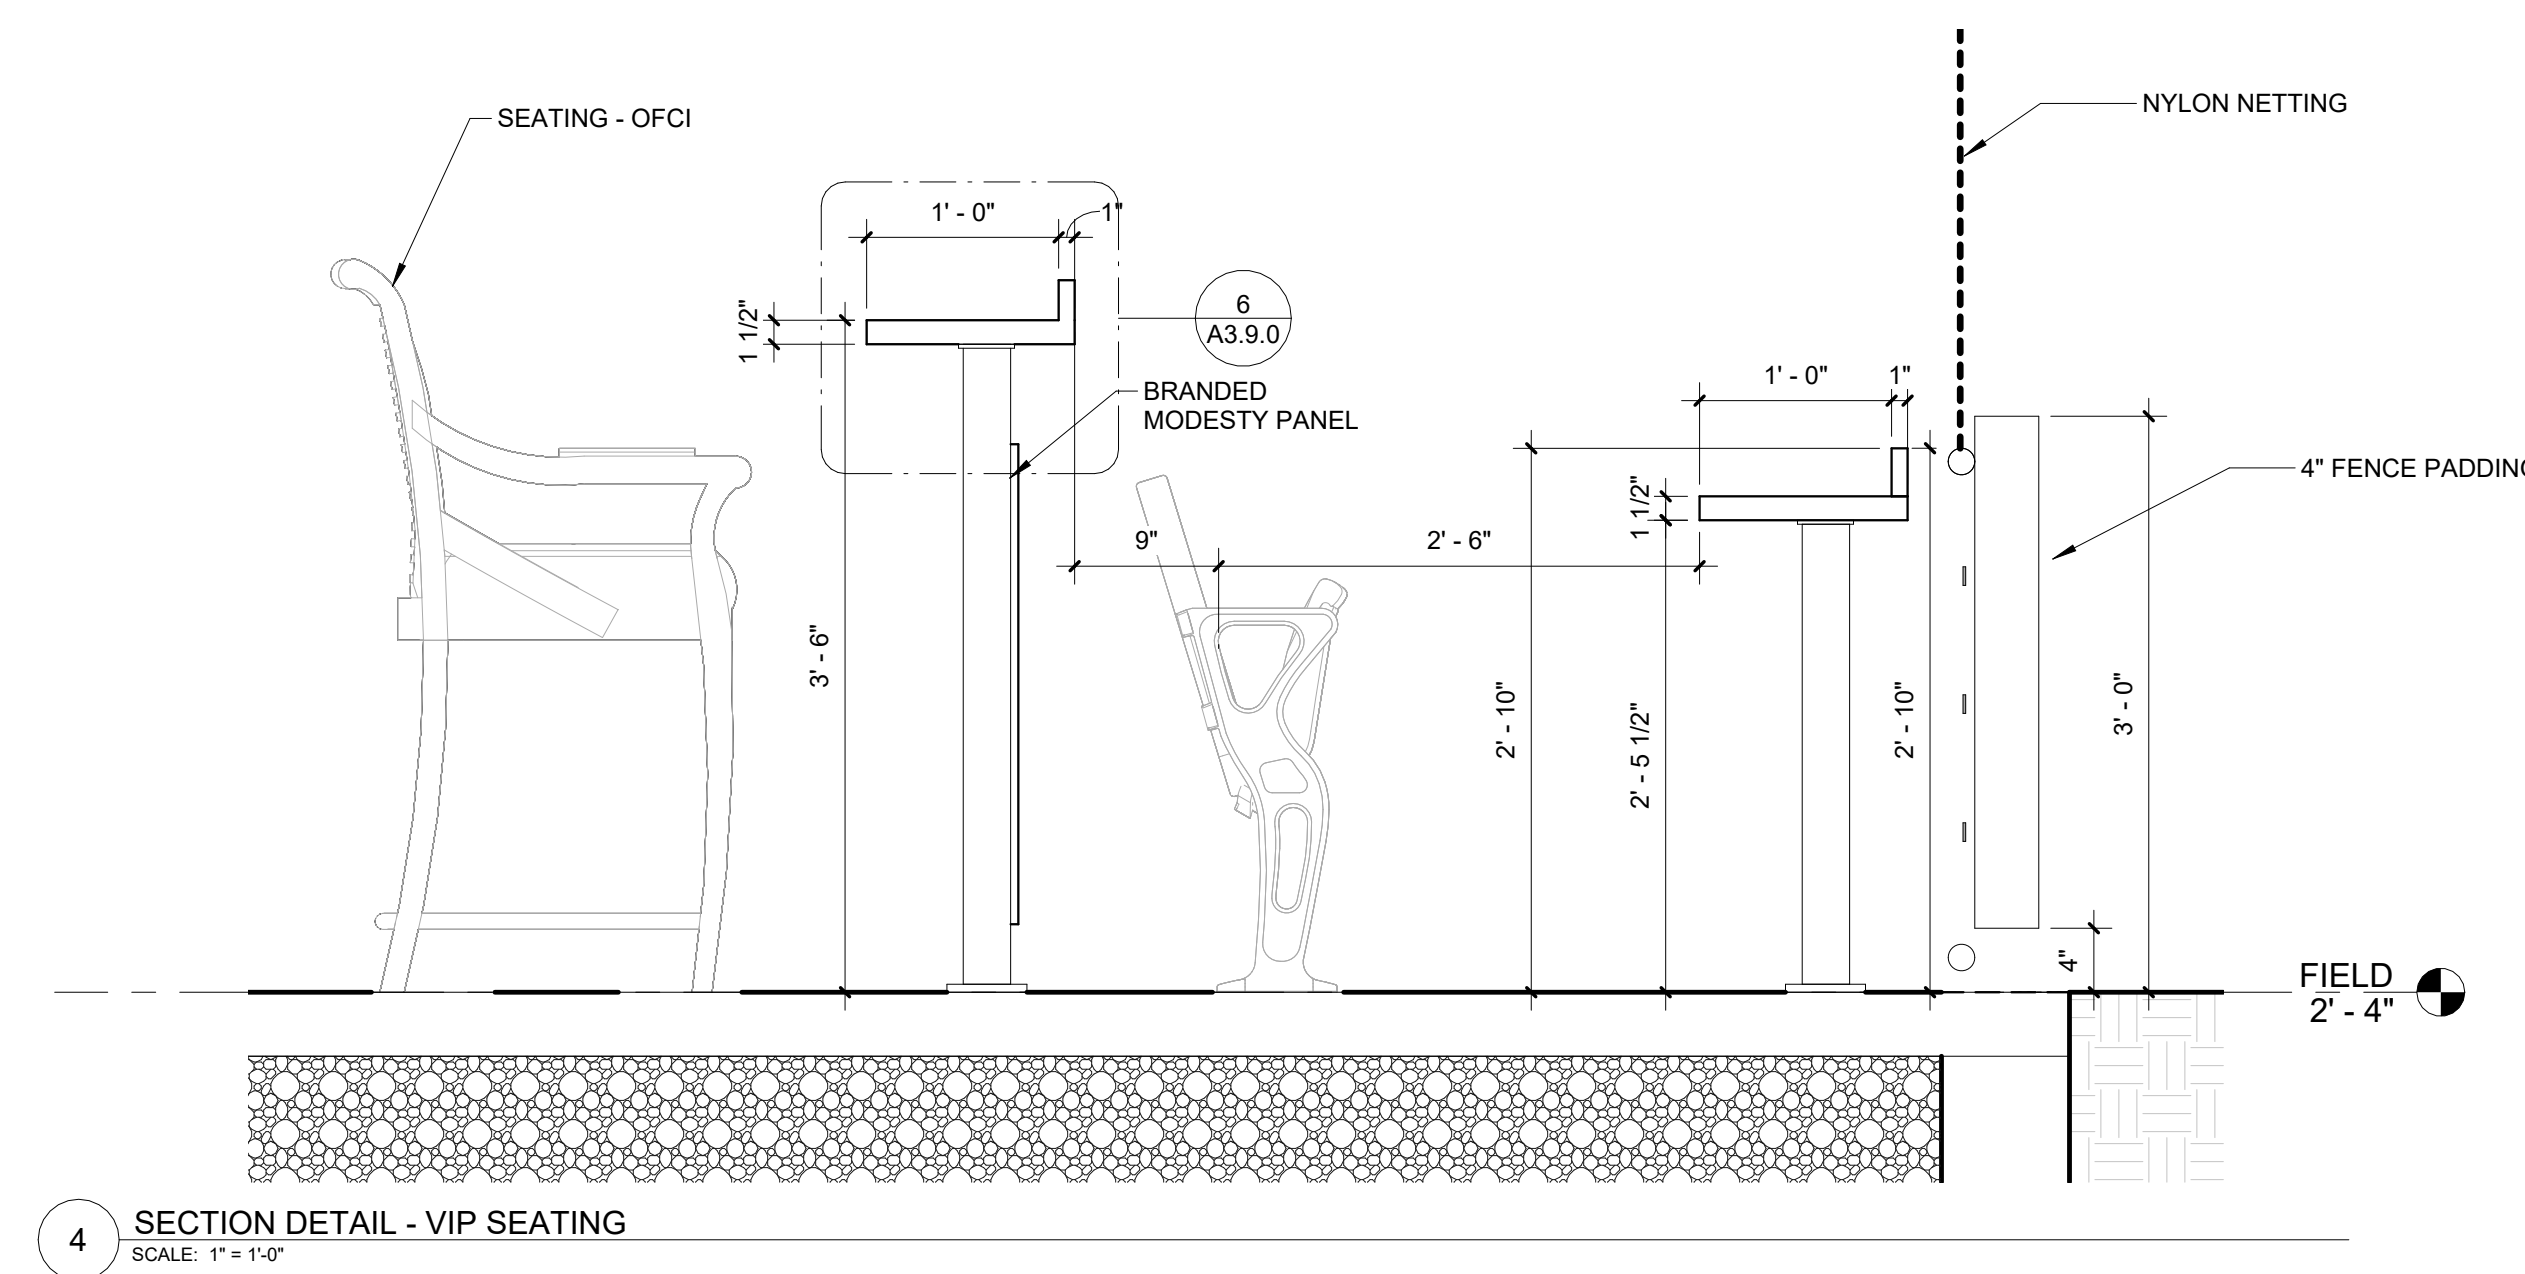







SCO PROJECT NO. 22-24384-01A  
NC STATE PROJ. NO. 202120015

KEY PLAN

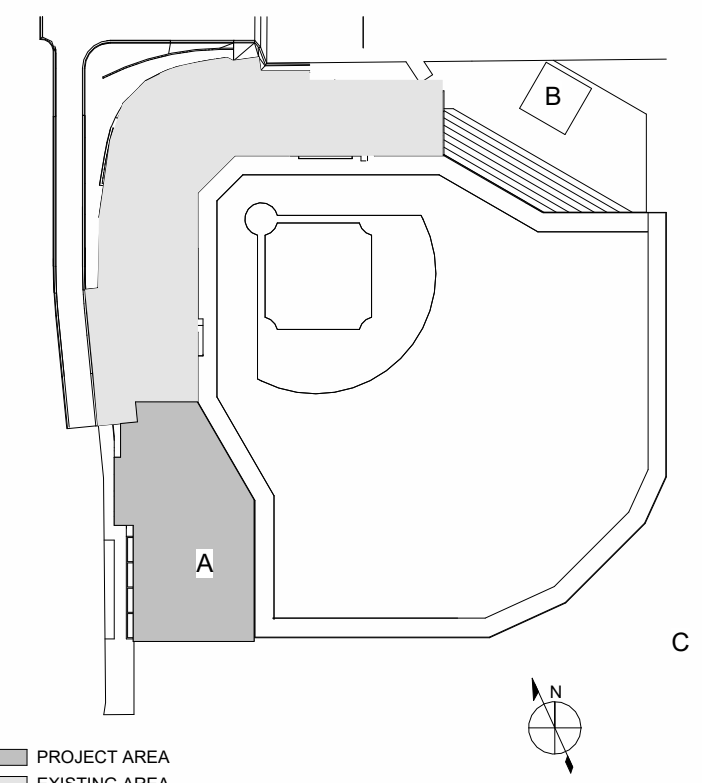

PRINCIPAL  
WILLIAM MCCULLOUGH  
PROJECT MANAGER  
GEORGE BUSHEY

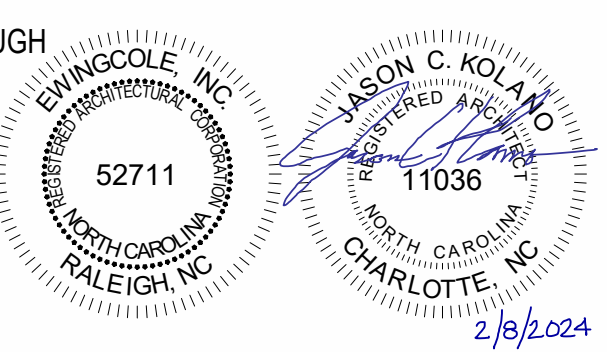

REVISIONS

NO.	DESCRIPTION	DATE
EC	PACKAGE A - LEFT & RIGHT FIELD ADDITIONS	01/31/2024

**NC STATE UNIVERSITY**

**DOAK FIELD ENHANCEMENT**  
1081 Varsity Dr  
Raleigh, NC 27606


DRAWN BY CB, GW DATE 01/29/2024

PROJECT NO. 20220400 SCALE 1/4" = 1'-0"


DRAWING NAME ENLARGED STAIR PLANS

FLOOR/SECTION PHASE DRAWING NO.


**FD2 A3.9.2**

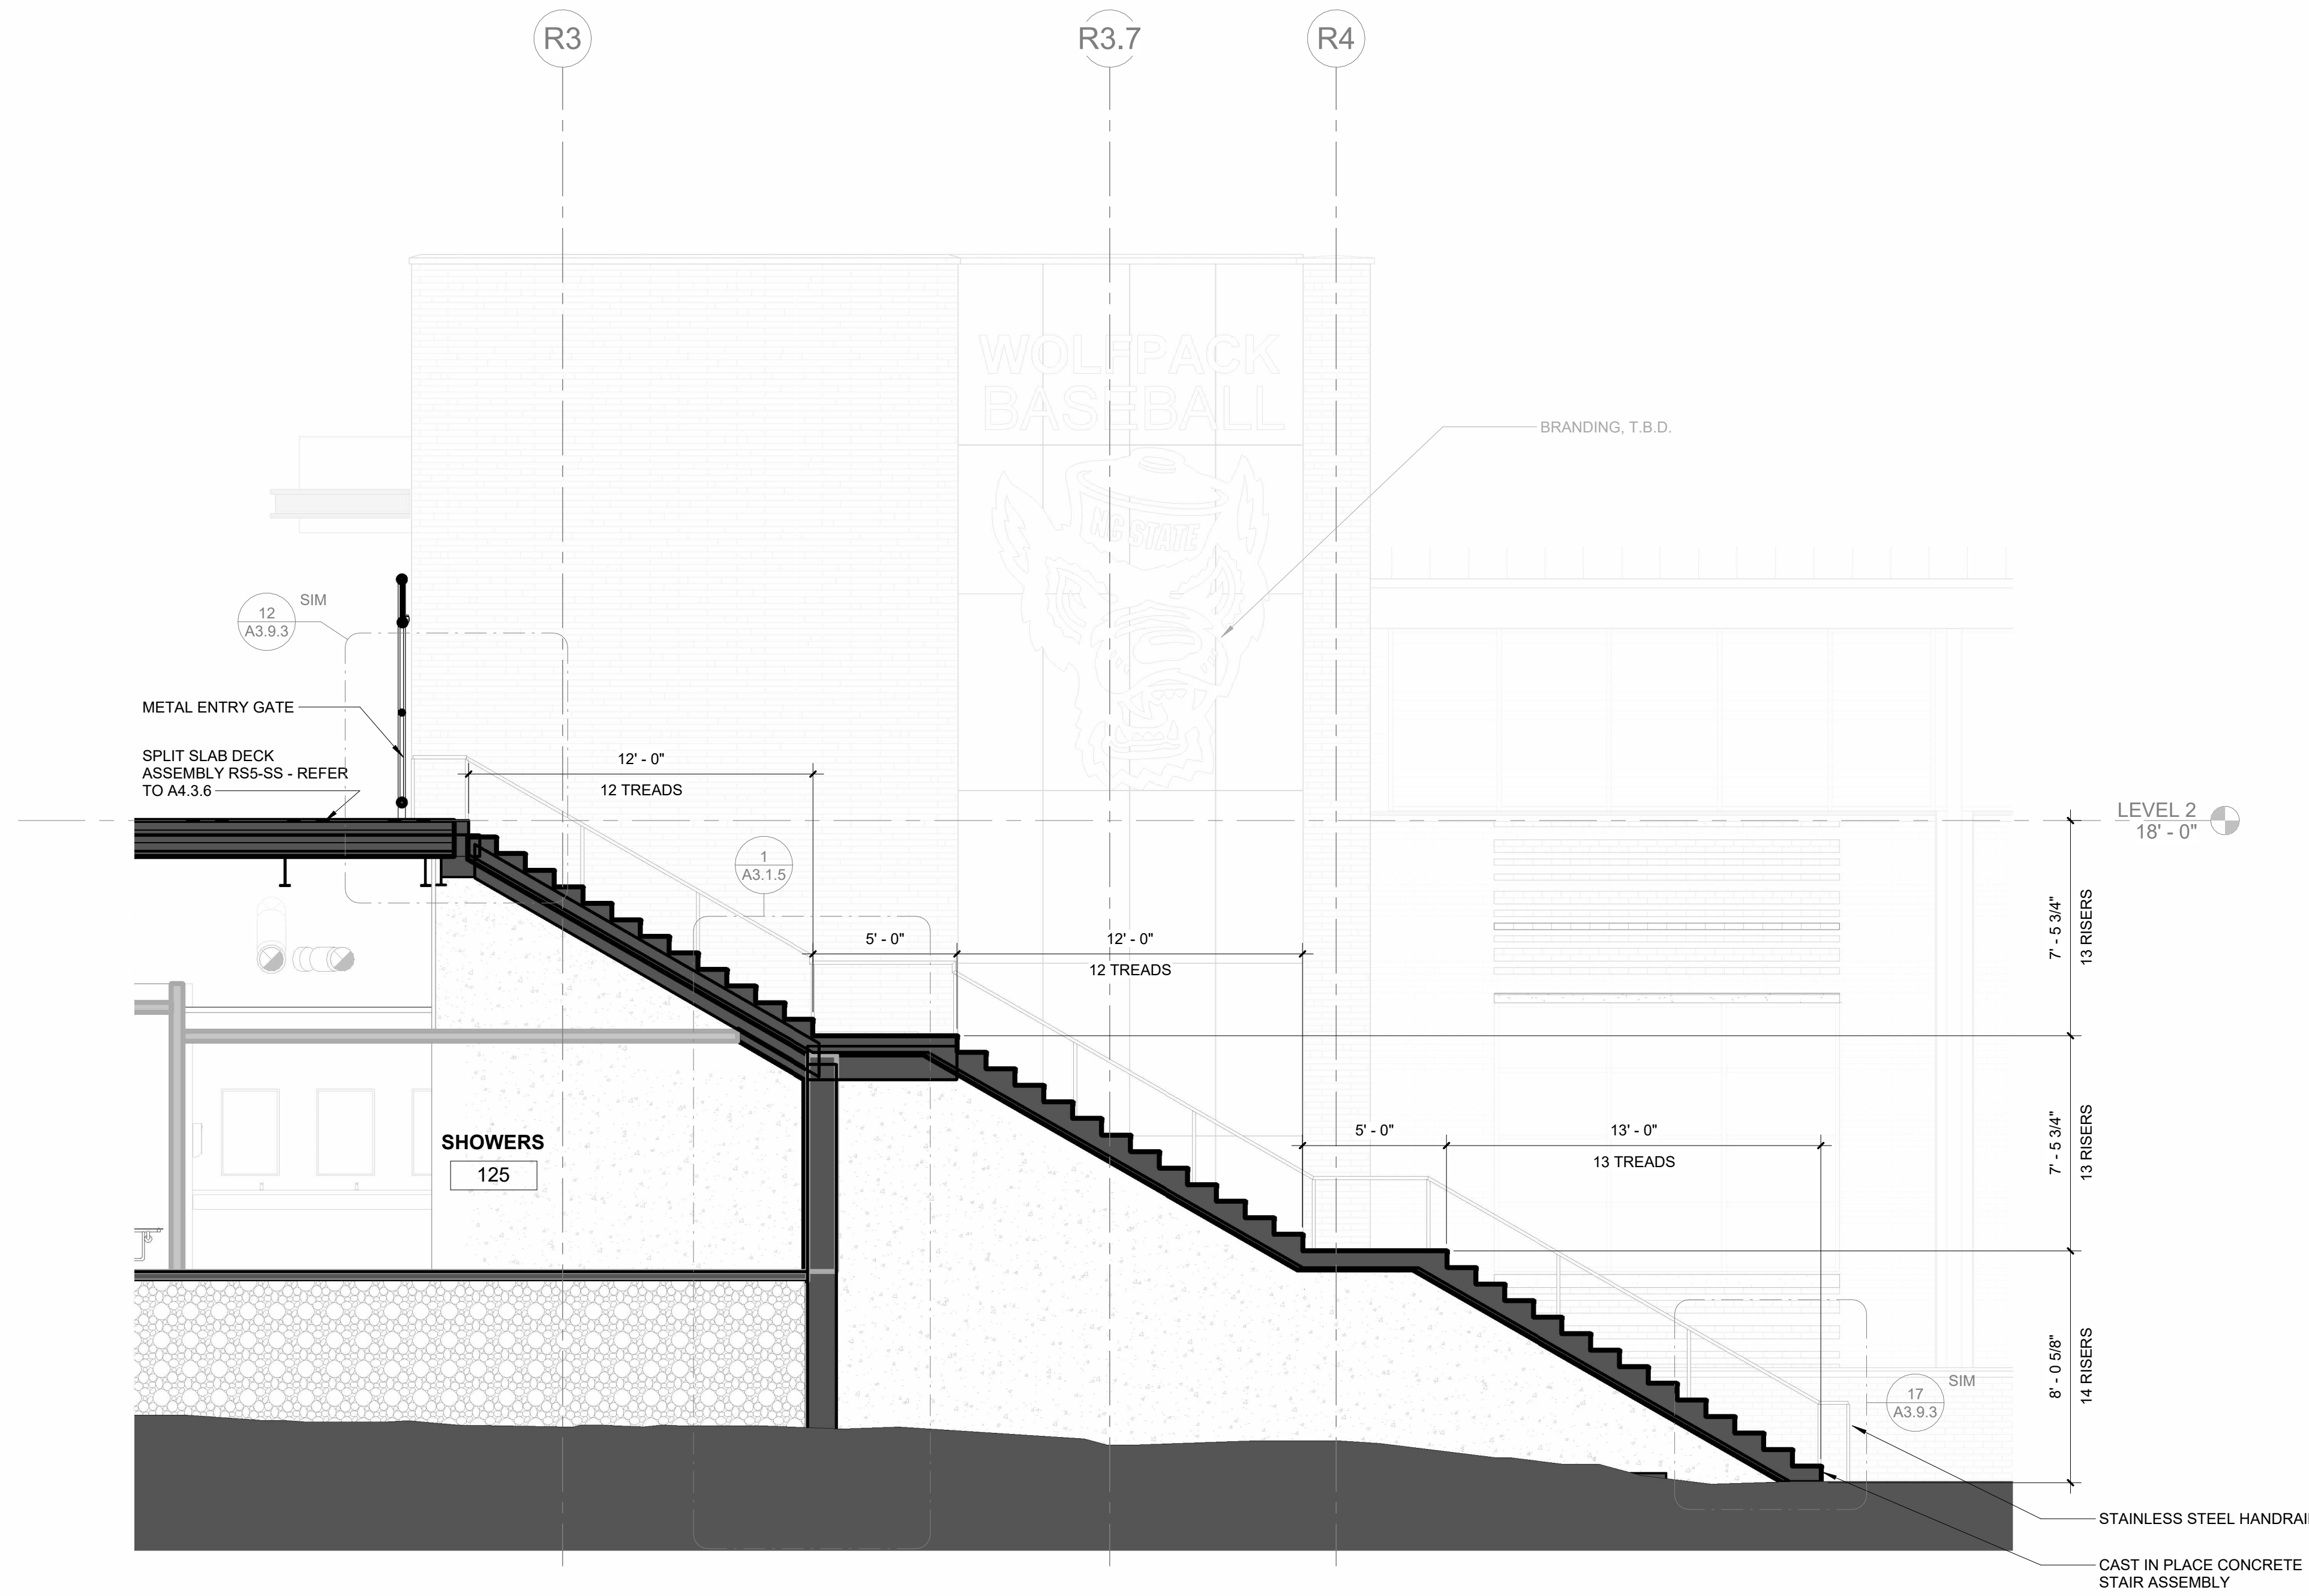


2 FEATURE WALL/STAIR SECTION  
SCALE: 1/4" = 1'-0"

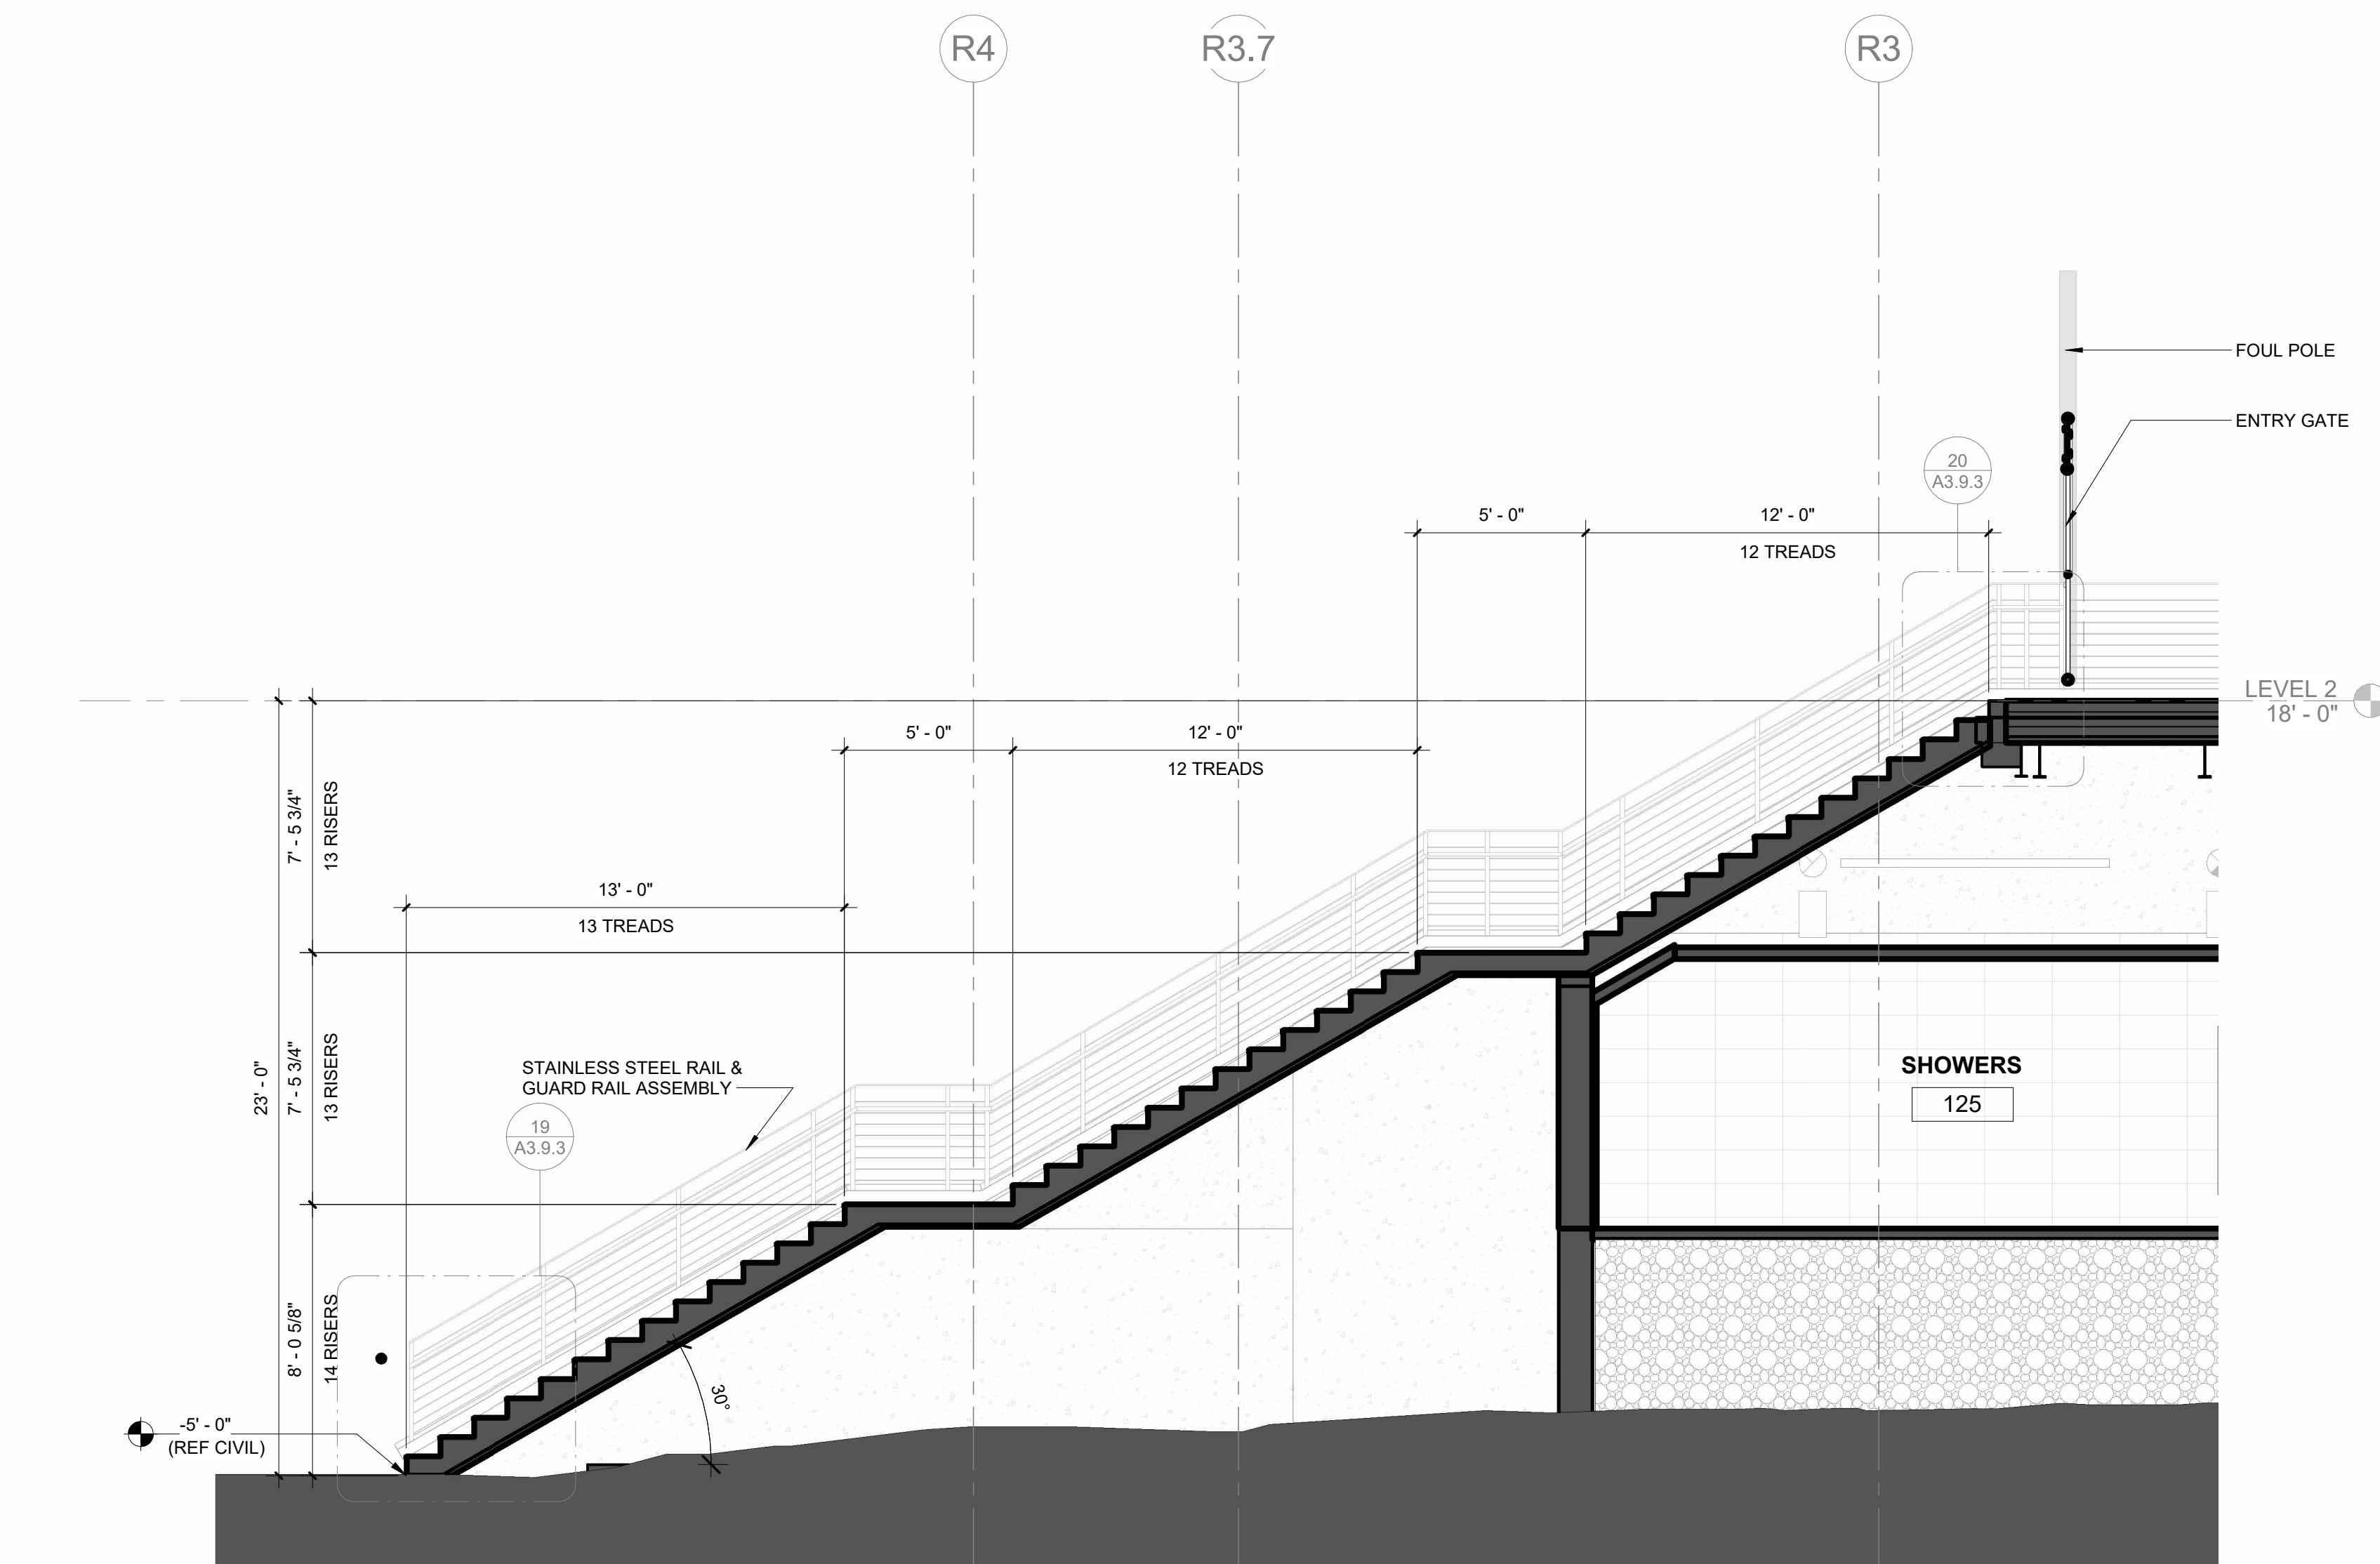


1 ENTRY STAIR N-S SECTION  
SCALE: 1/4" = 1'-0"

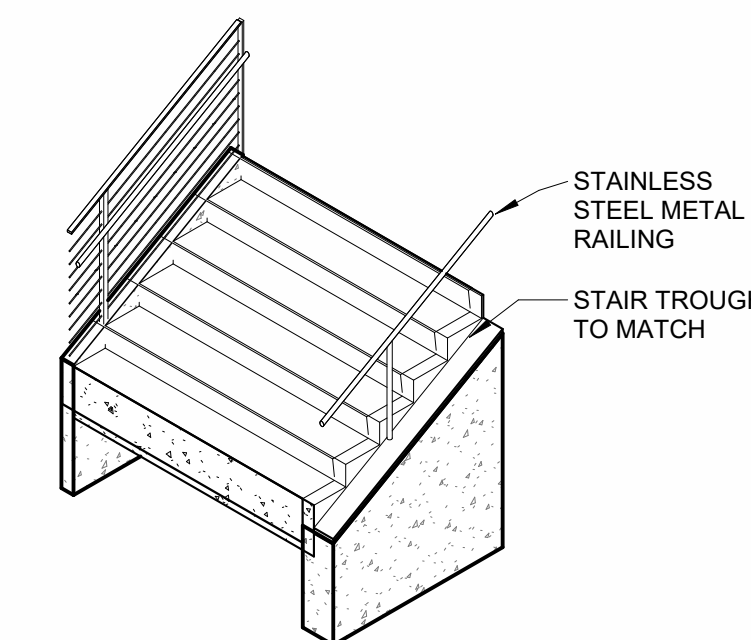


4 ENTRY STAIR & GUTTER AXON  
SCALE: 1/4" = 1'-0"

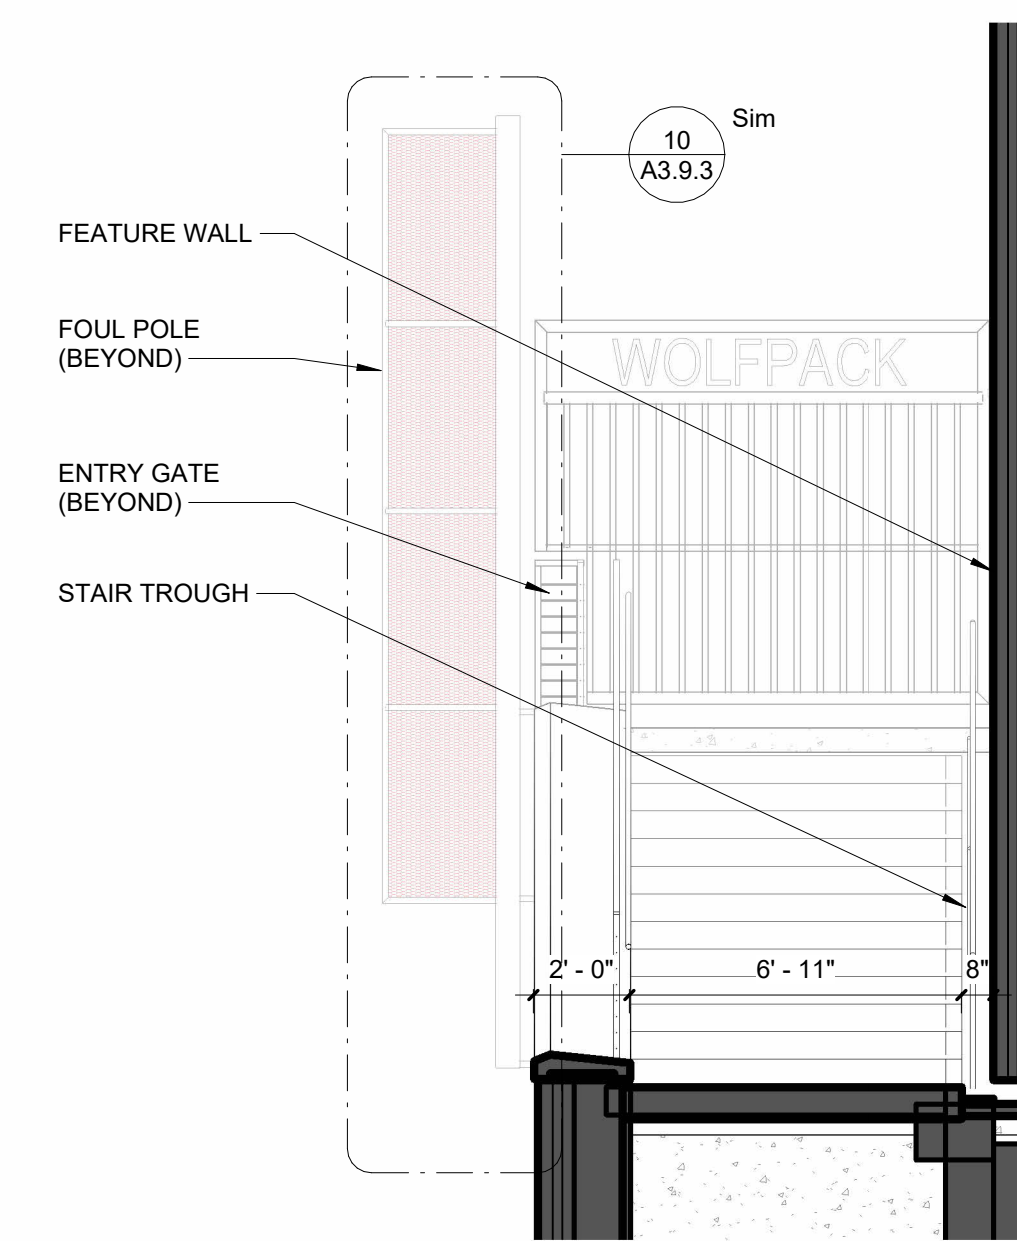

3 ENTRY STAIR FEATURE WALL SECTION  
SCALE: 1/4" = 1'-0"

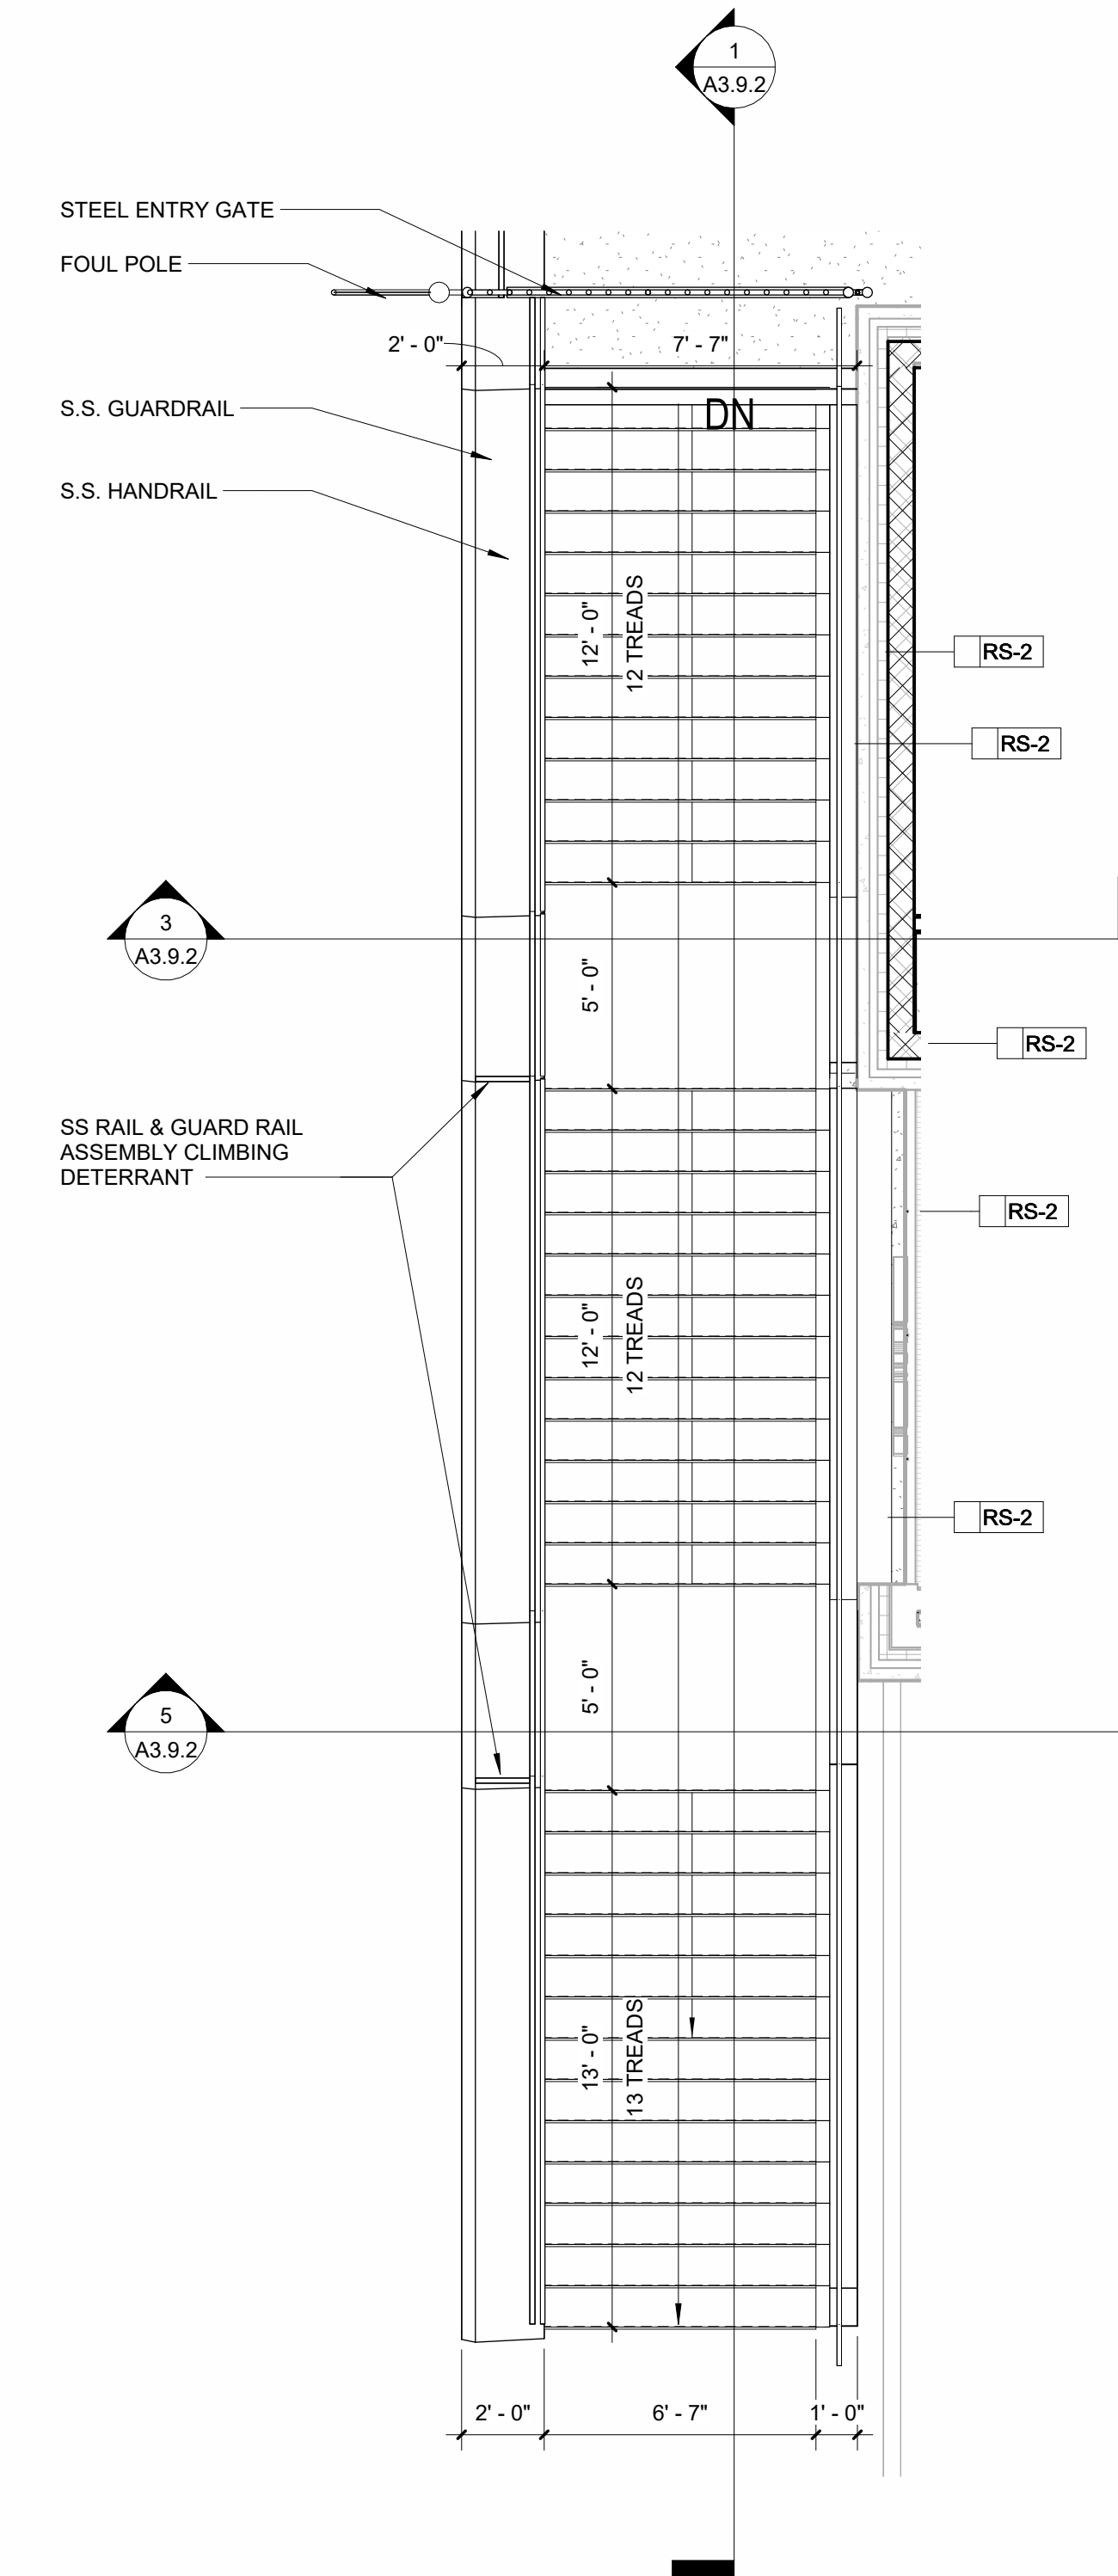


6 PPC ENTRY STAIR ENLARGED PLAN  
SCALE: 1/4" = 1'-0"

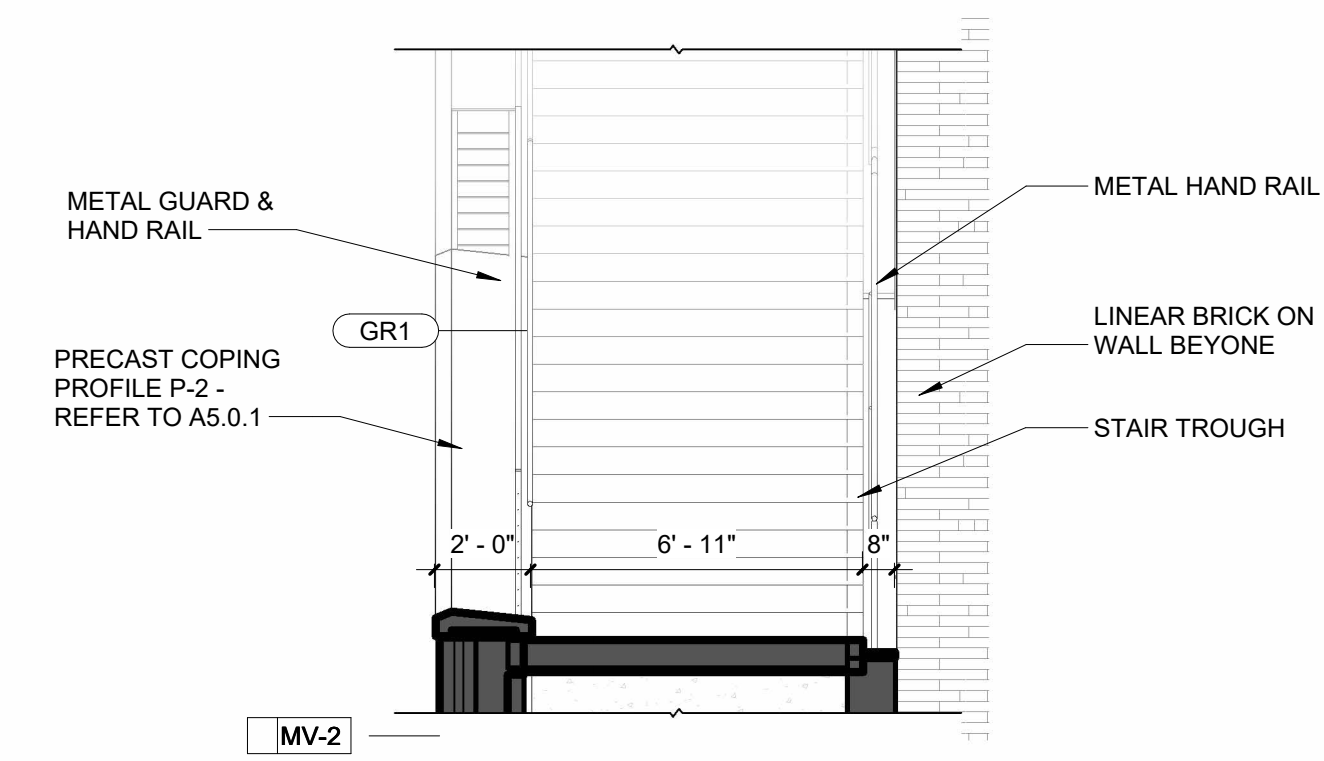


5 ENTRY STAIR E-W SECTION  
SCALE: 1/4" = 1'-0"



SCO PROJECT NO. 22-24384-01A  
NC STATE PROJ. NO. 202120015

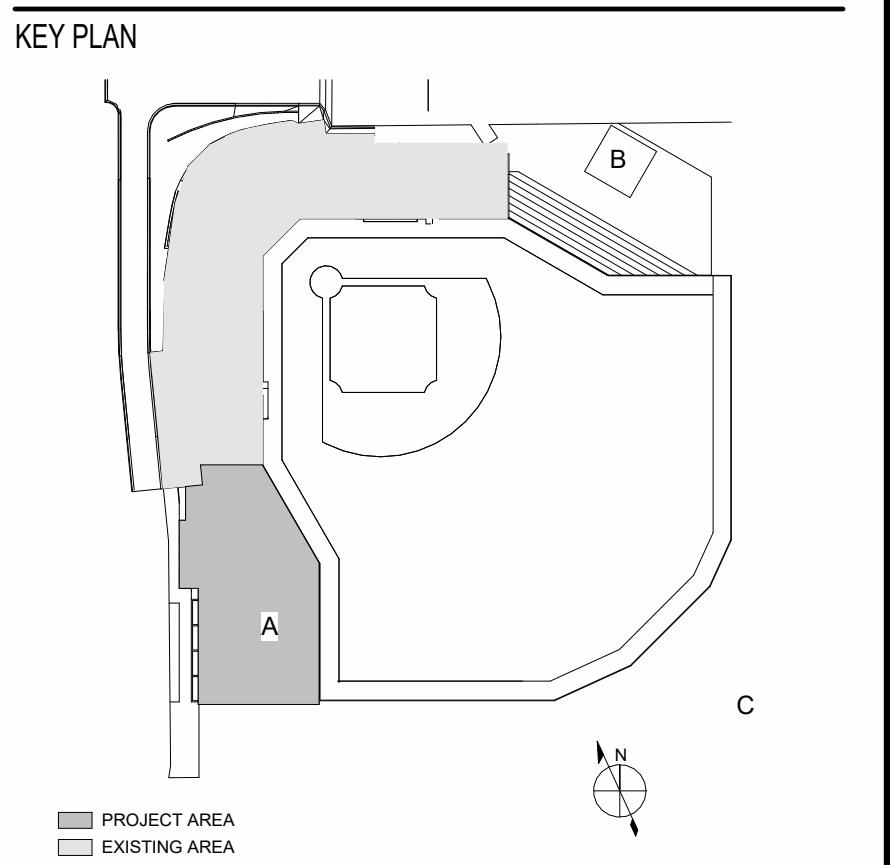

PRINCIPAL  
WILLIAM MCCULLOUGH  
PROJECT MANAGER  
GEORGE BUSHEY

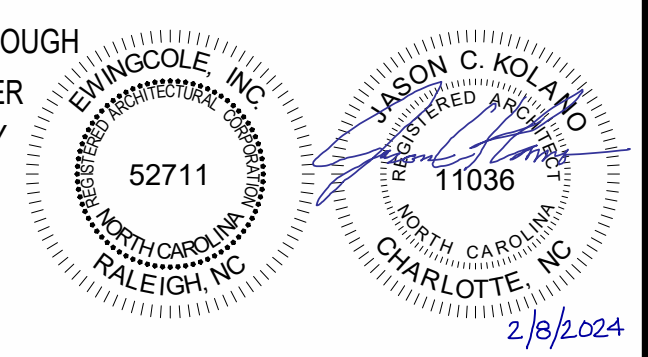

REVISIONS

NO.	DESCRIPTION	DATE
EC	PACKAGE A - LEFT & RIGHT FIELD ADDITIONS	01/31/2024

**NC STATE UNIVERSITY**

**DOAK FIELD ENHANCEMENT**  
1081 Varsity Dr  
Raleigh, NC 27606


DRAWN BY CB, GW DATE 01/29/2024

PROJECT NO. 20220400 SCALE As indicated


DRAWING NAME ENLARGED STAIR, GATE AND RAILING DETAILS

FLOOR/SECTION PHASE DRAWING NO.


**FD2 A3.9.3**

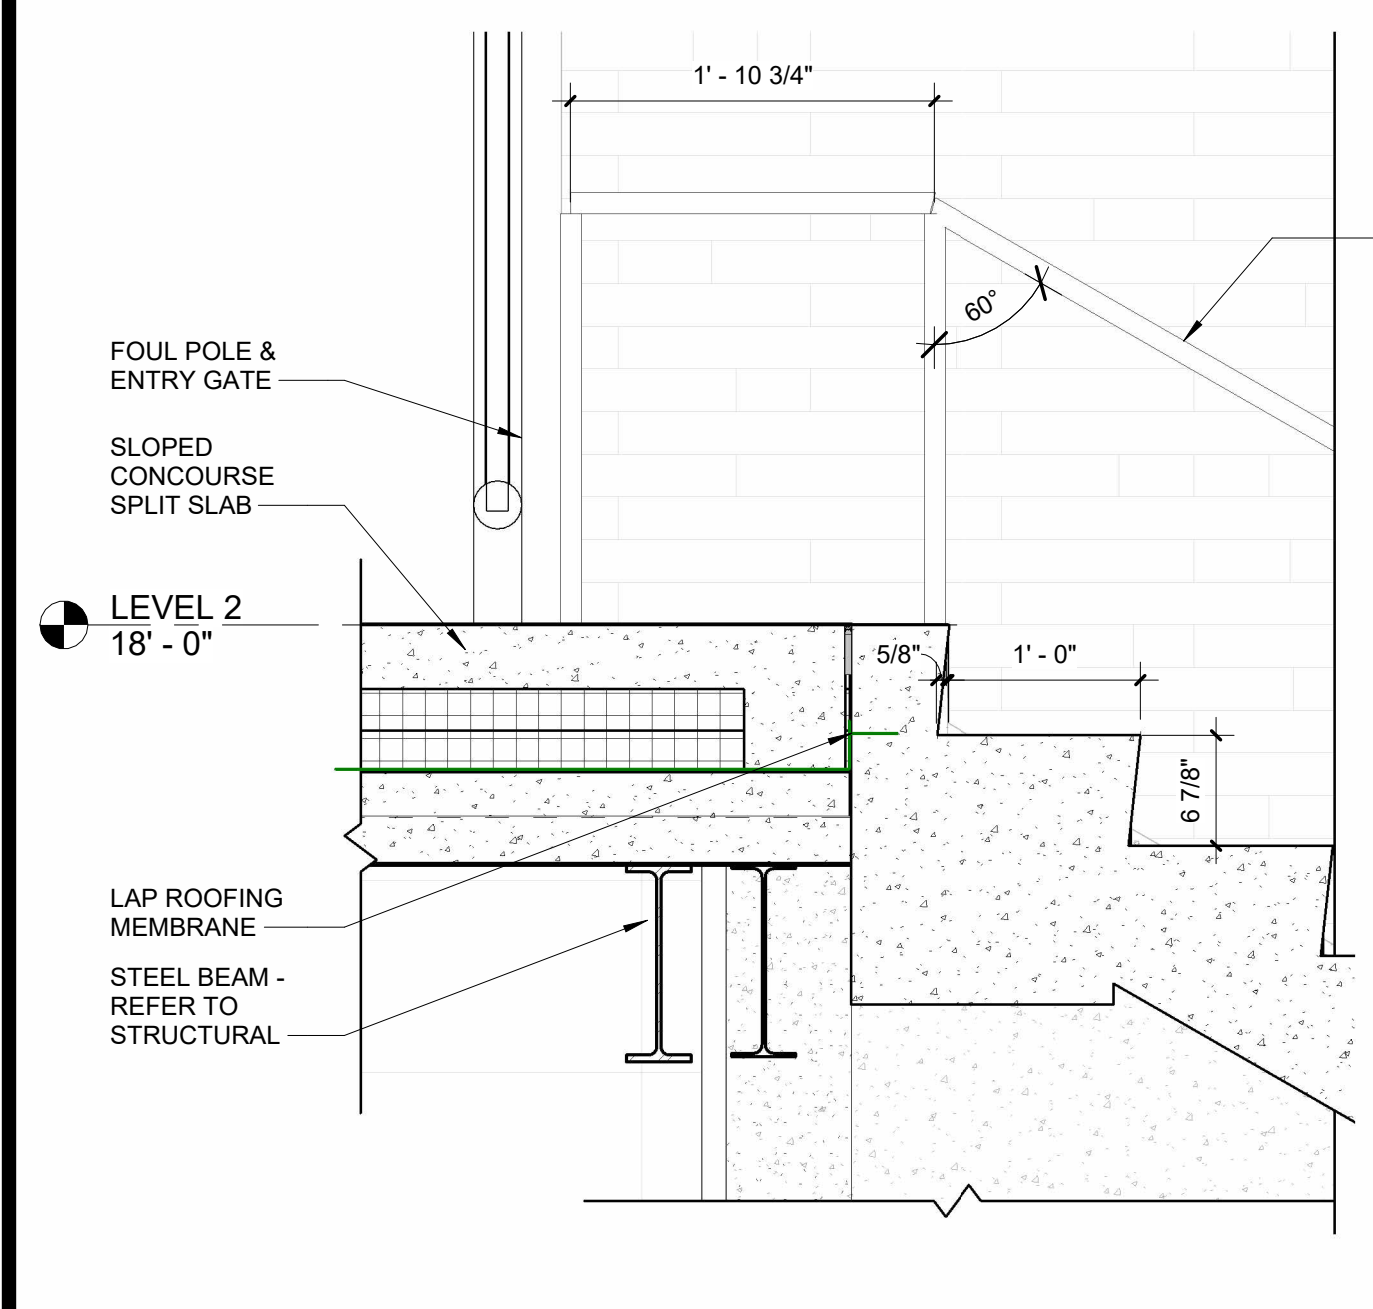


12 SECTION DETAIL - TOP OF ENTRY STAIR  
SCALE: 1" = 1'-0"

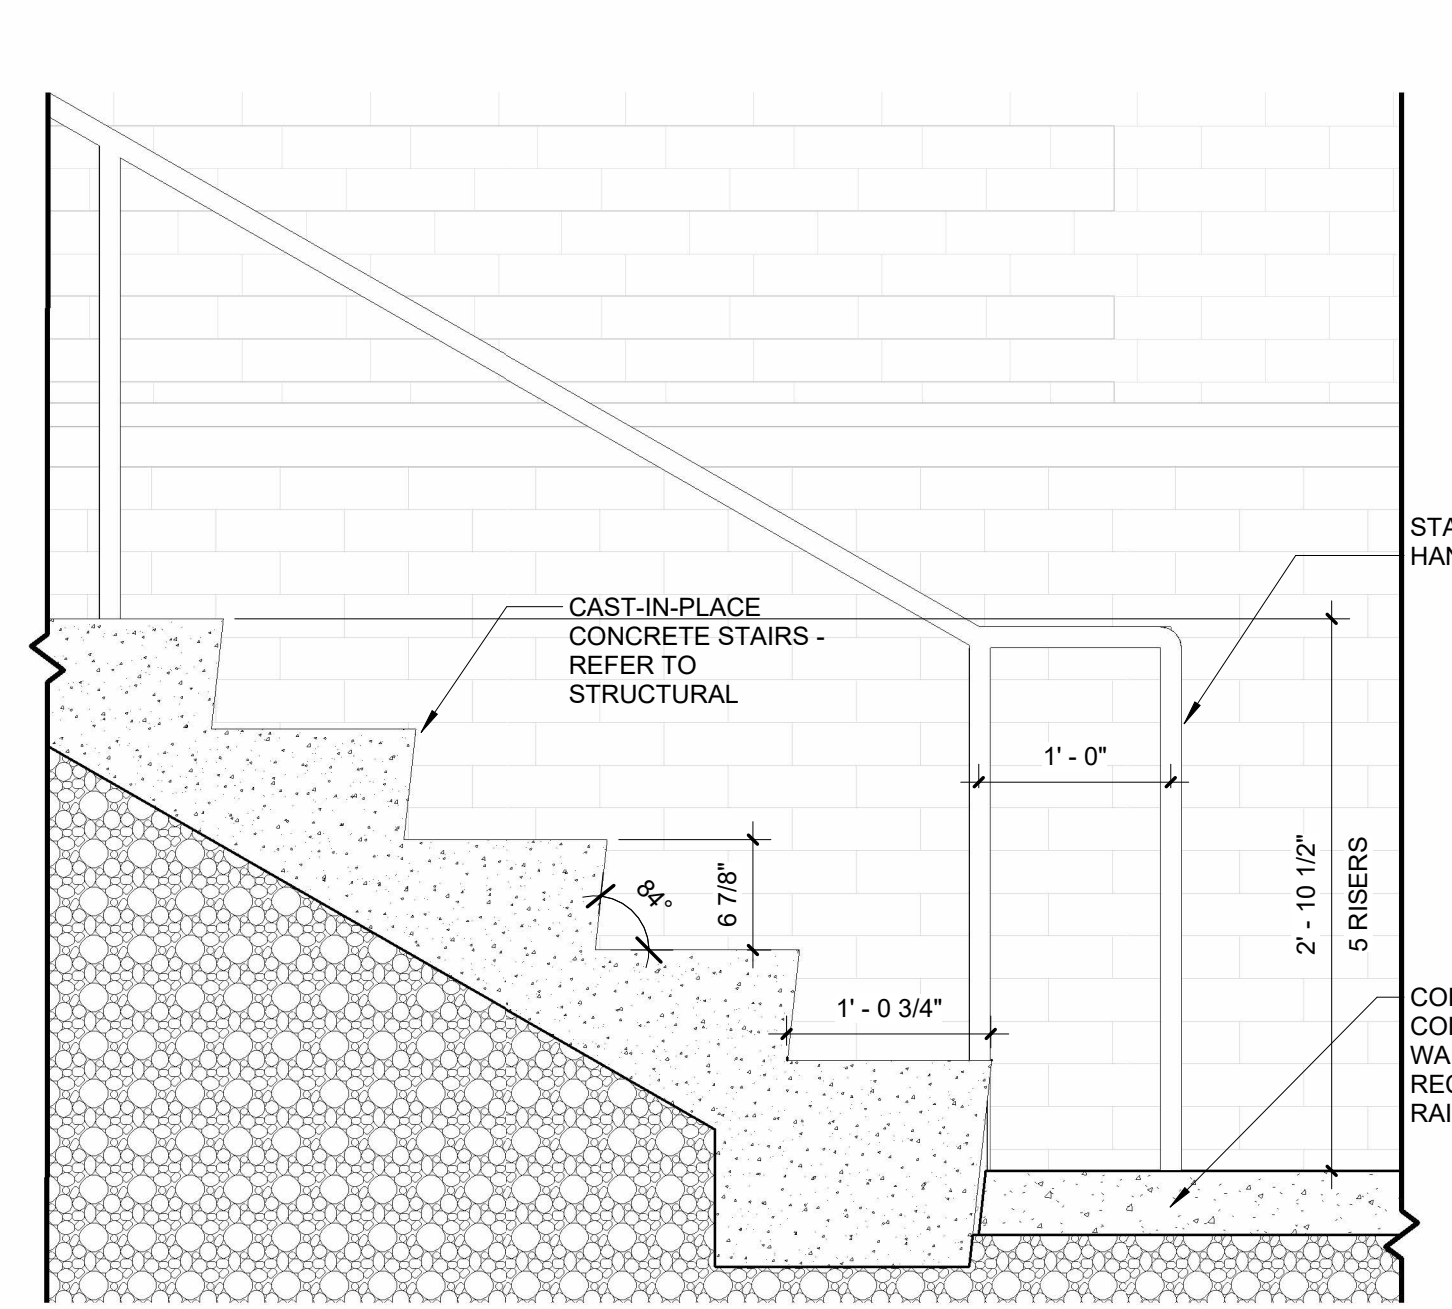


17 SECTION DETAIL - BOTTOM OF ENTRY STAIR  
SCALE: 1" = 1'-0"

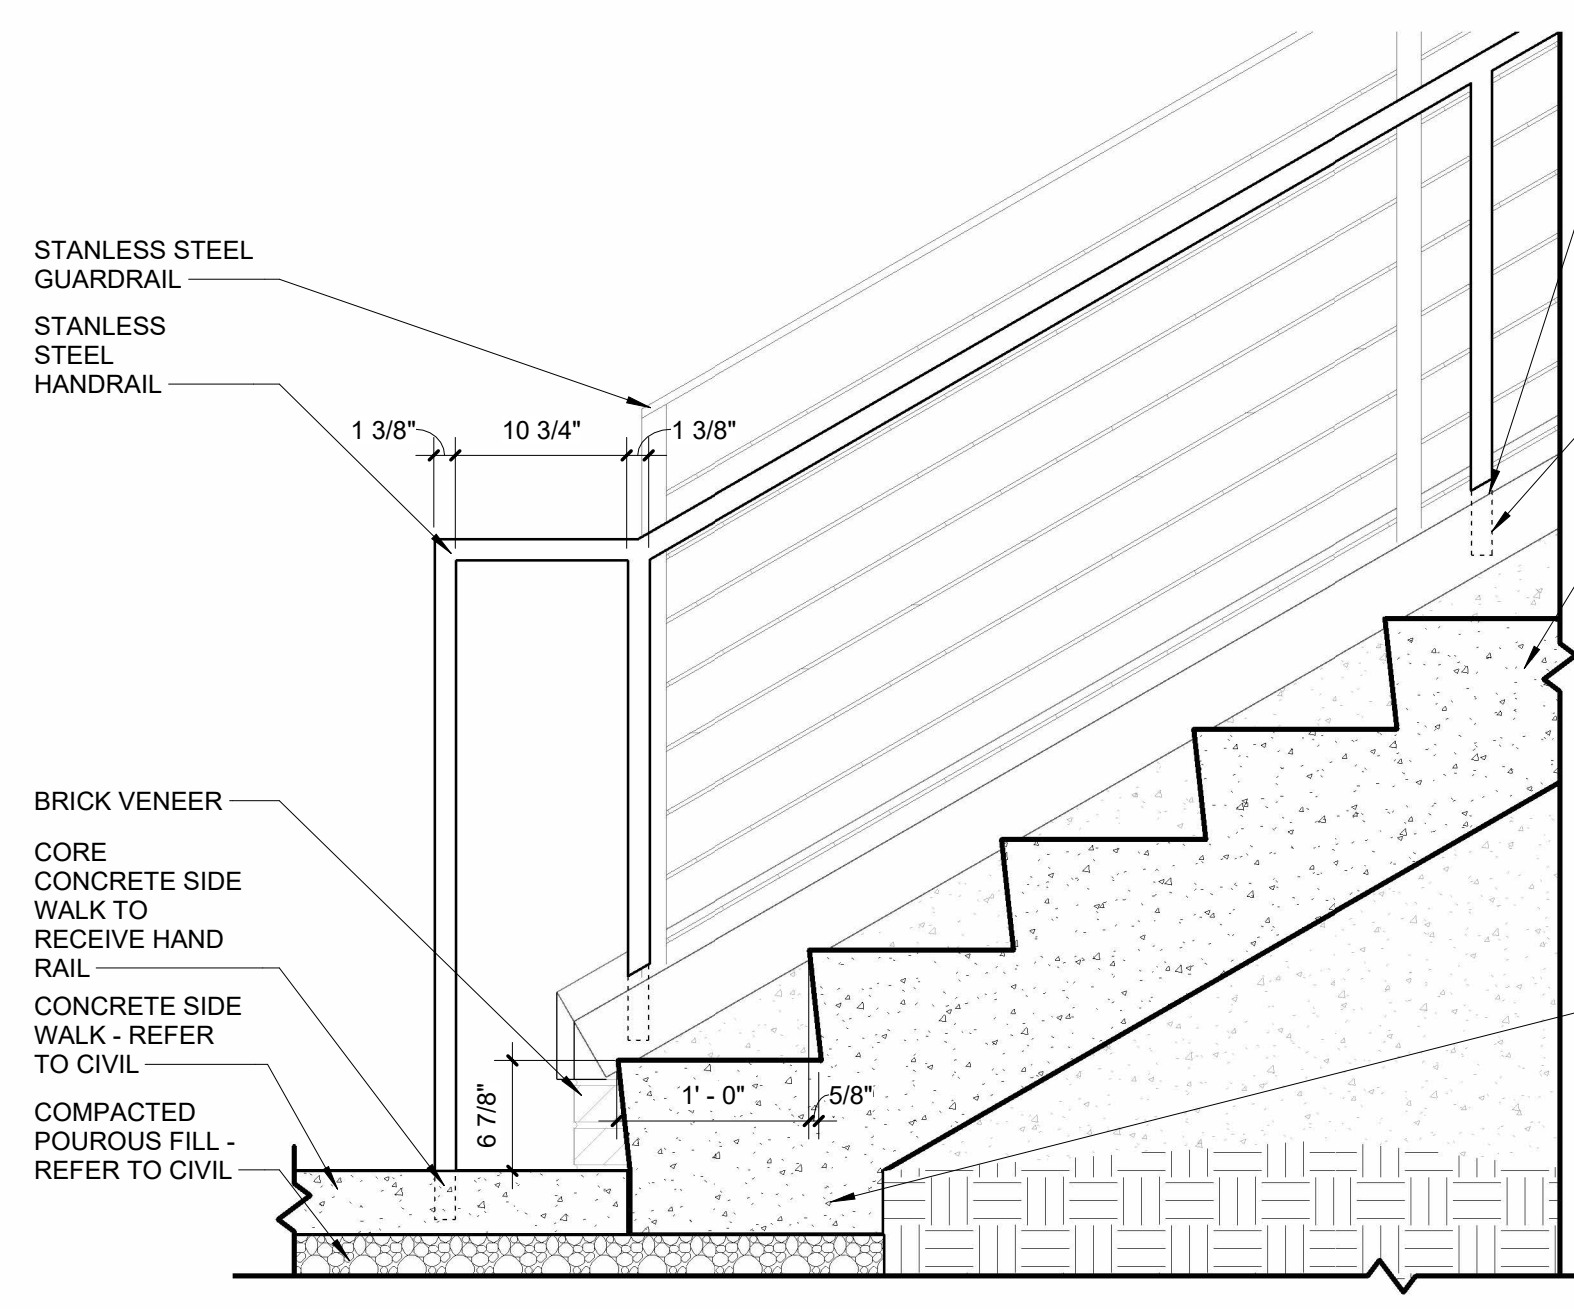


19 ENTRY STAIR N-S SECTION DETAIL  
SCALE: 1" = 1'-0"

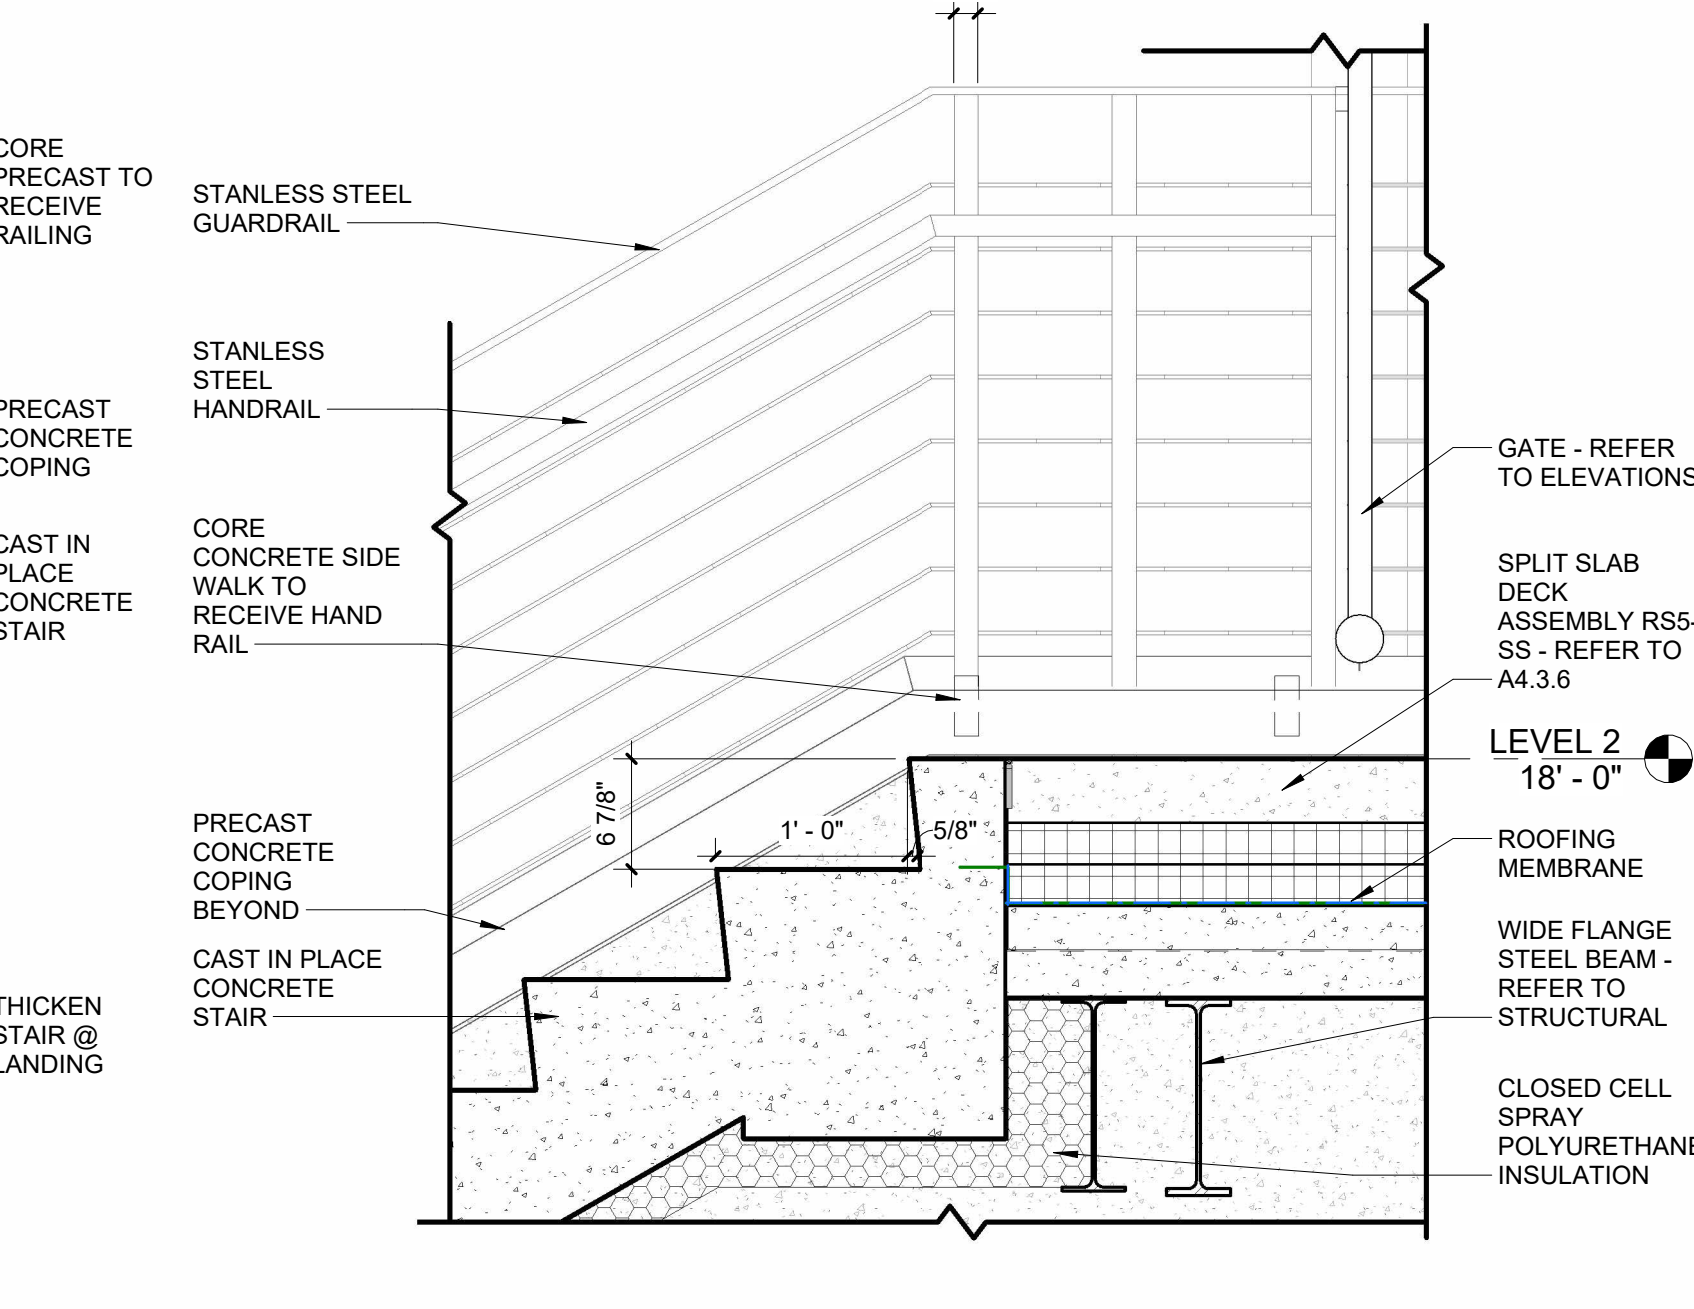


20 ENTRY STAIR N-S SECTION DETAIL  
SCALE: 1" = 1'-0"

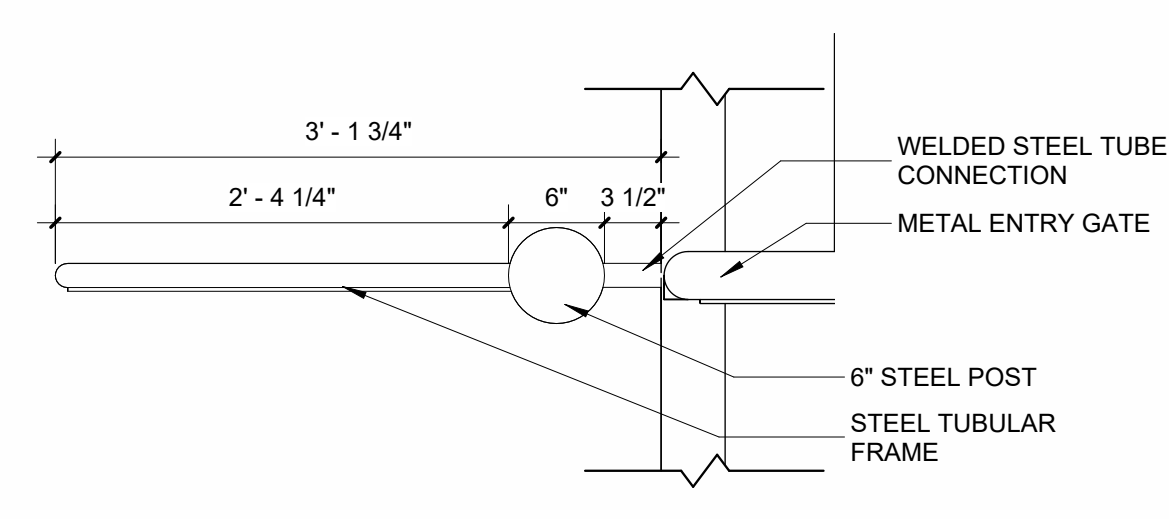


11 FOUL POLE ENLARGED PLAN  
SCALE: 1" = 1'-0"

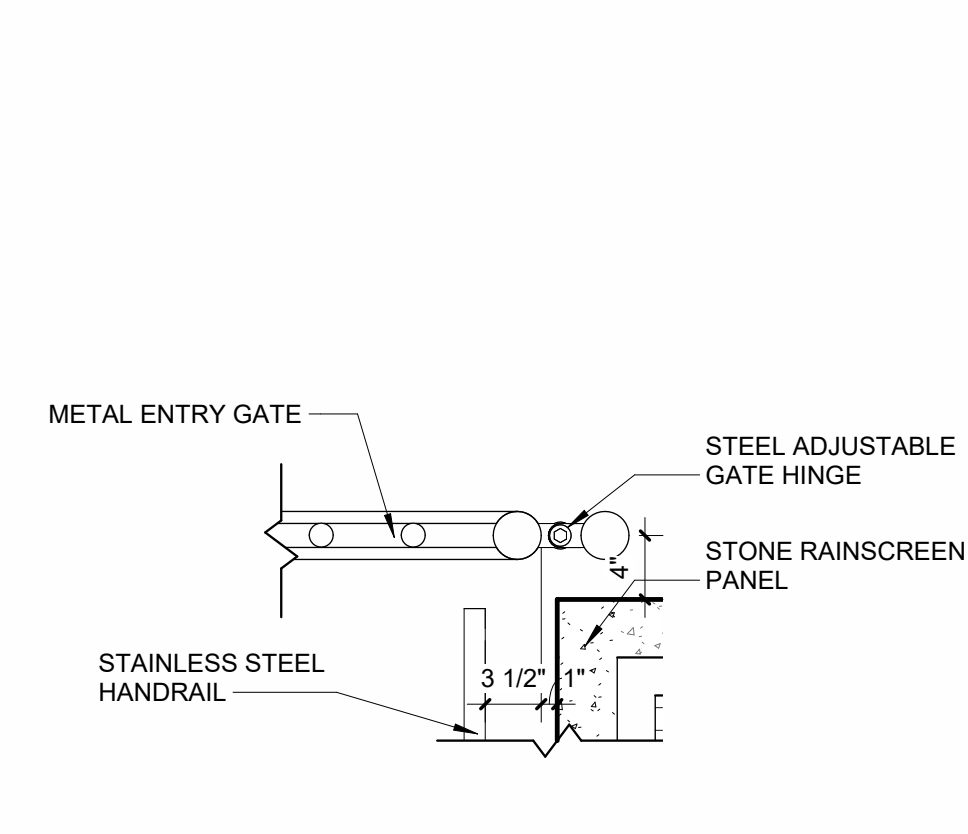


15 ENTRY GATE HINGE CONNECTION  
SCALE: 1" = 1'-0"

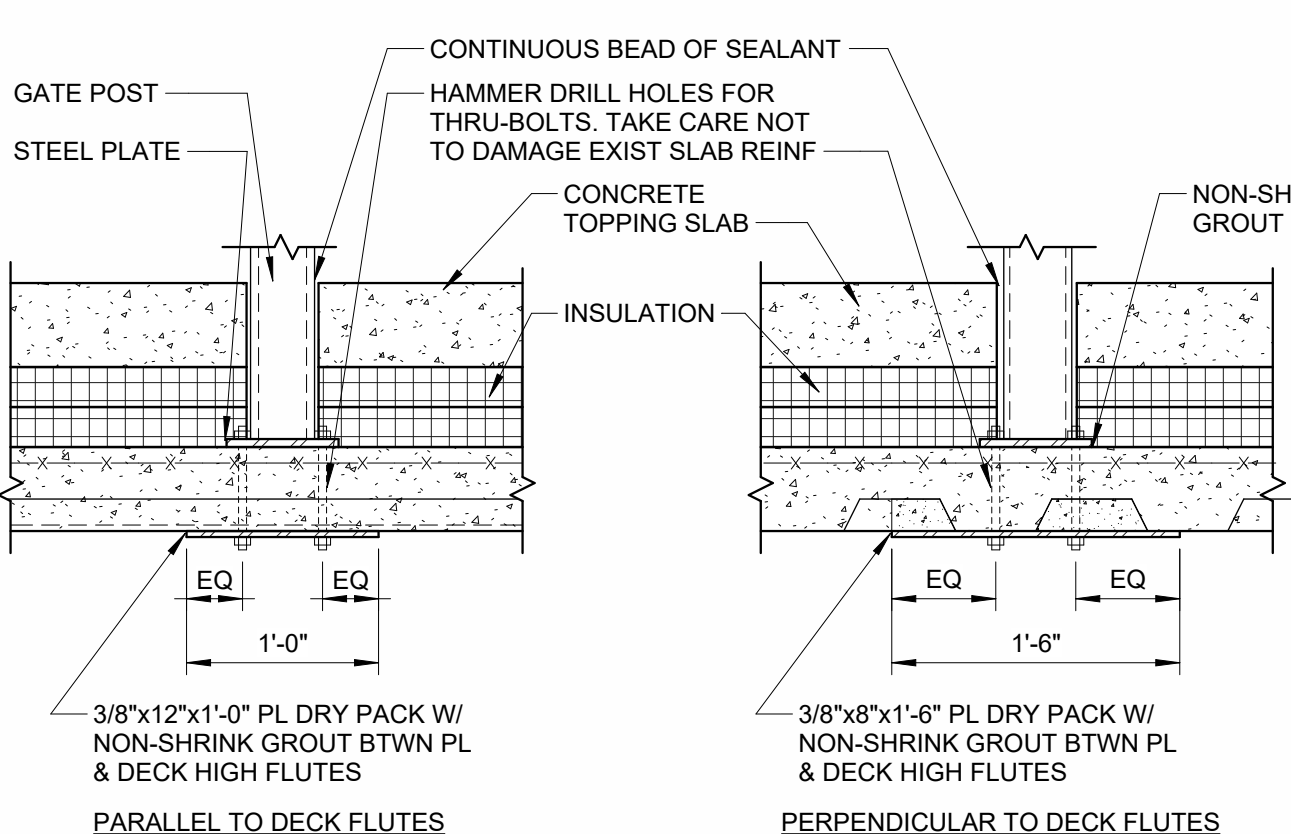


16 GATE POST SECTION DETAIL @ BASE  
SCALE: 1" = 1'-0"

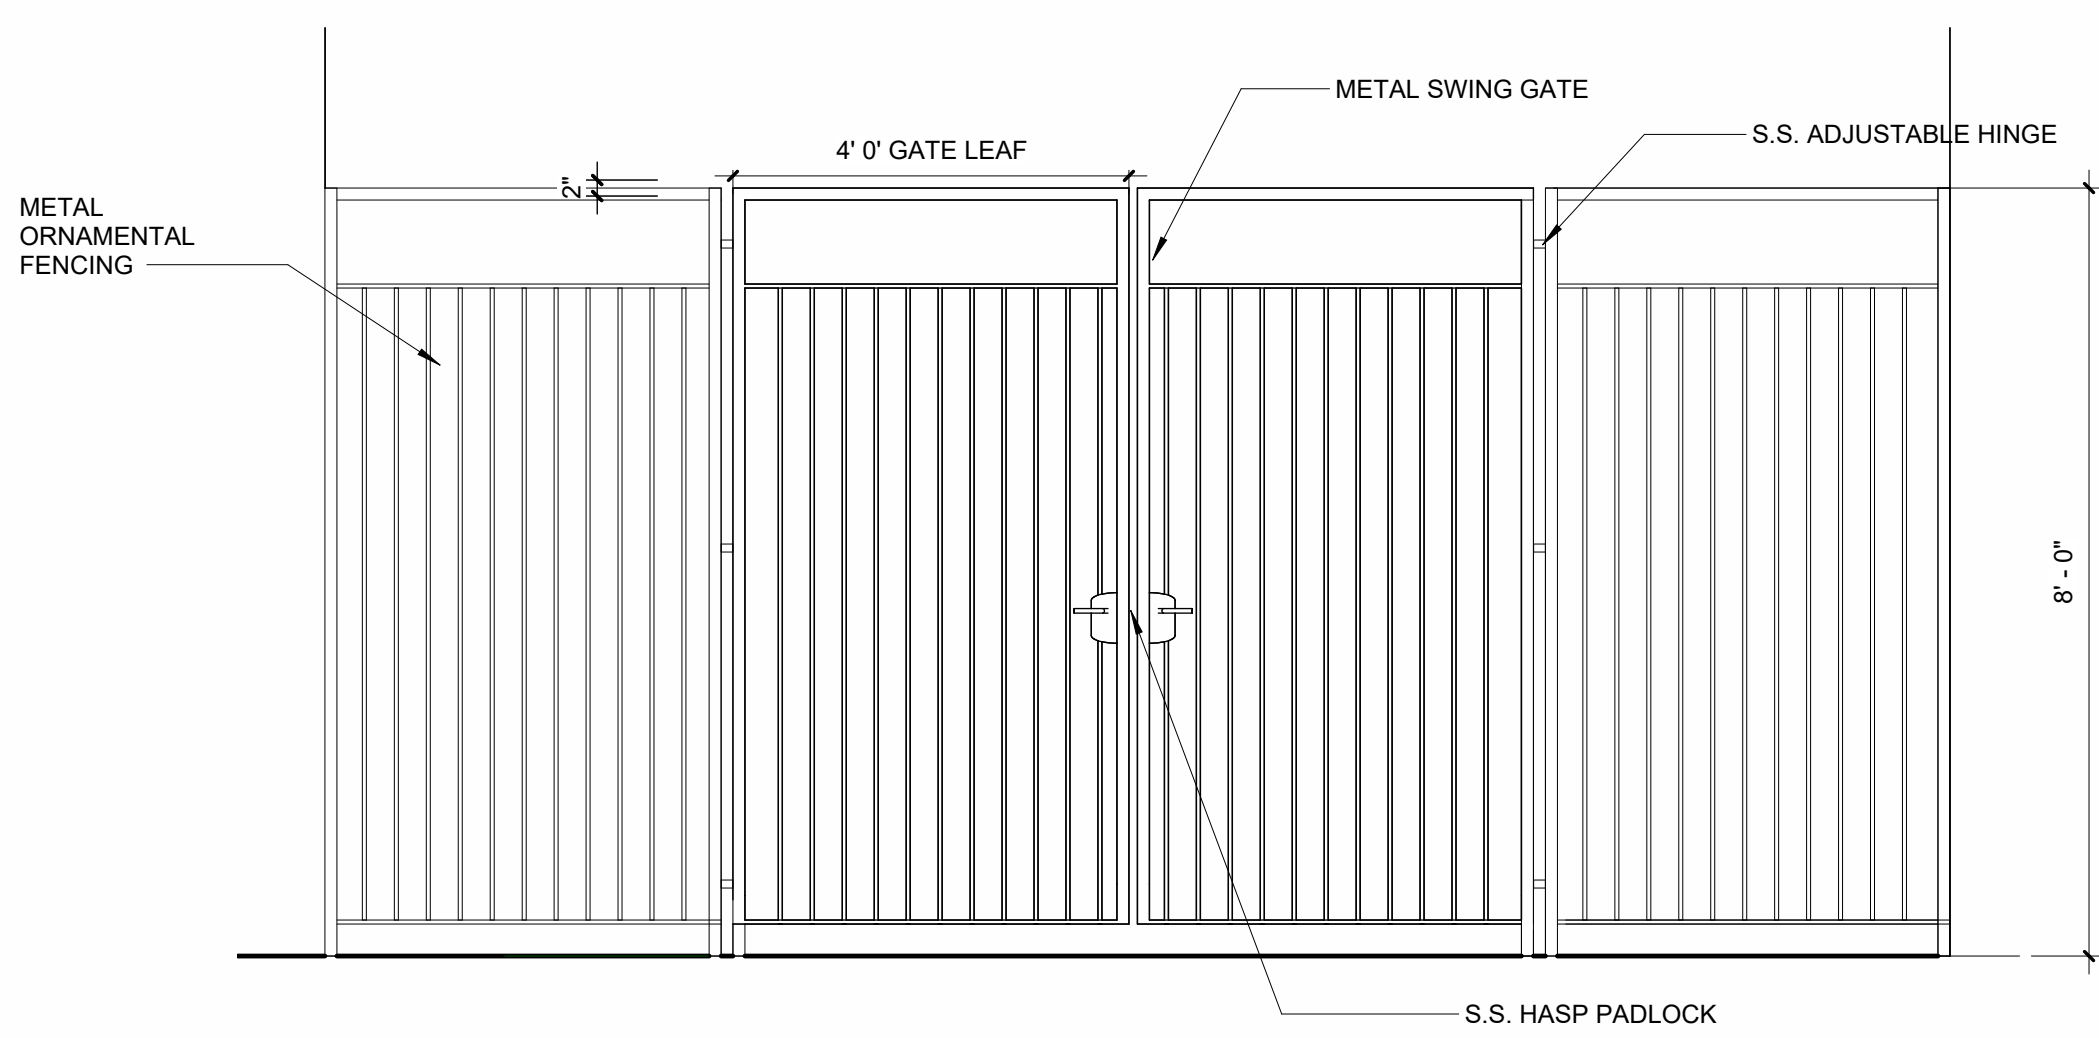


18 DETAIL ELEVATION - LEFT FIELD STUDENT ENTRY  
SCALE: 1/2" = 1'-0"

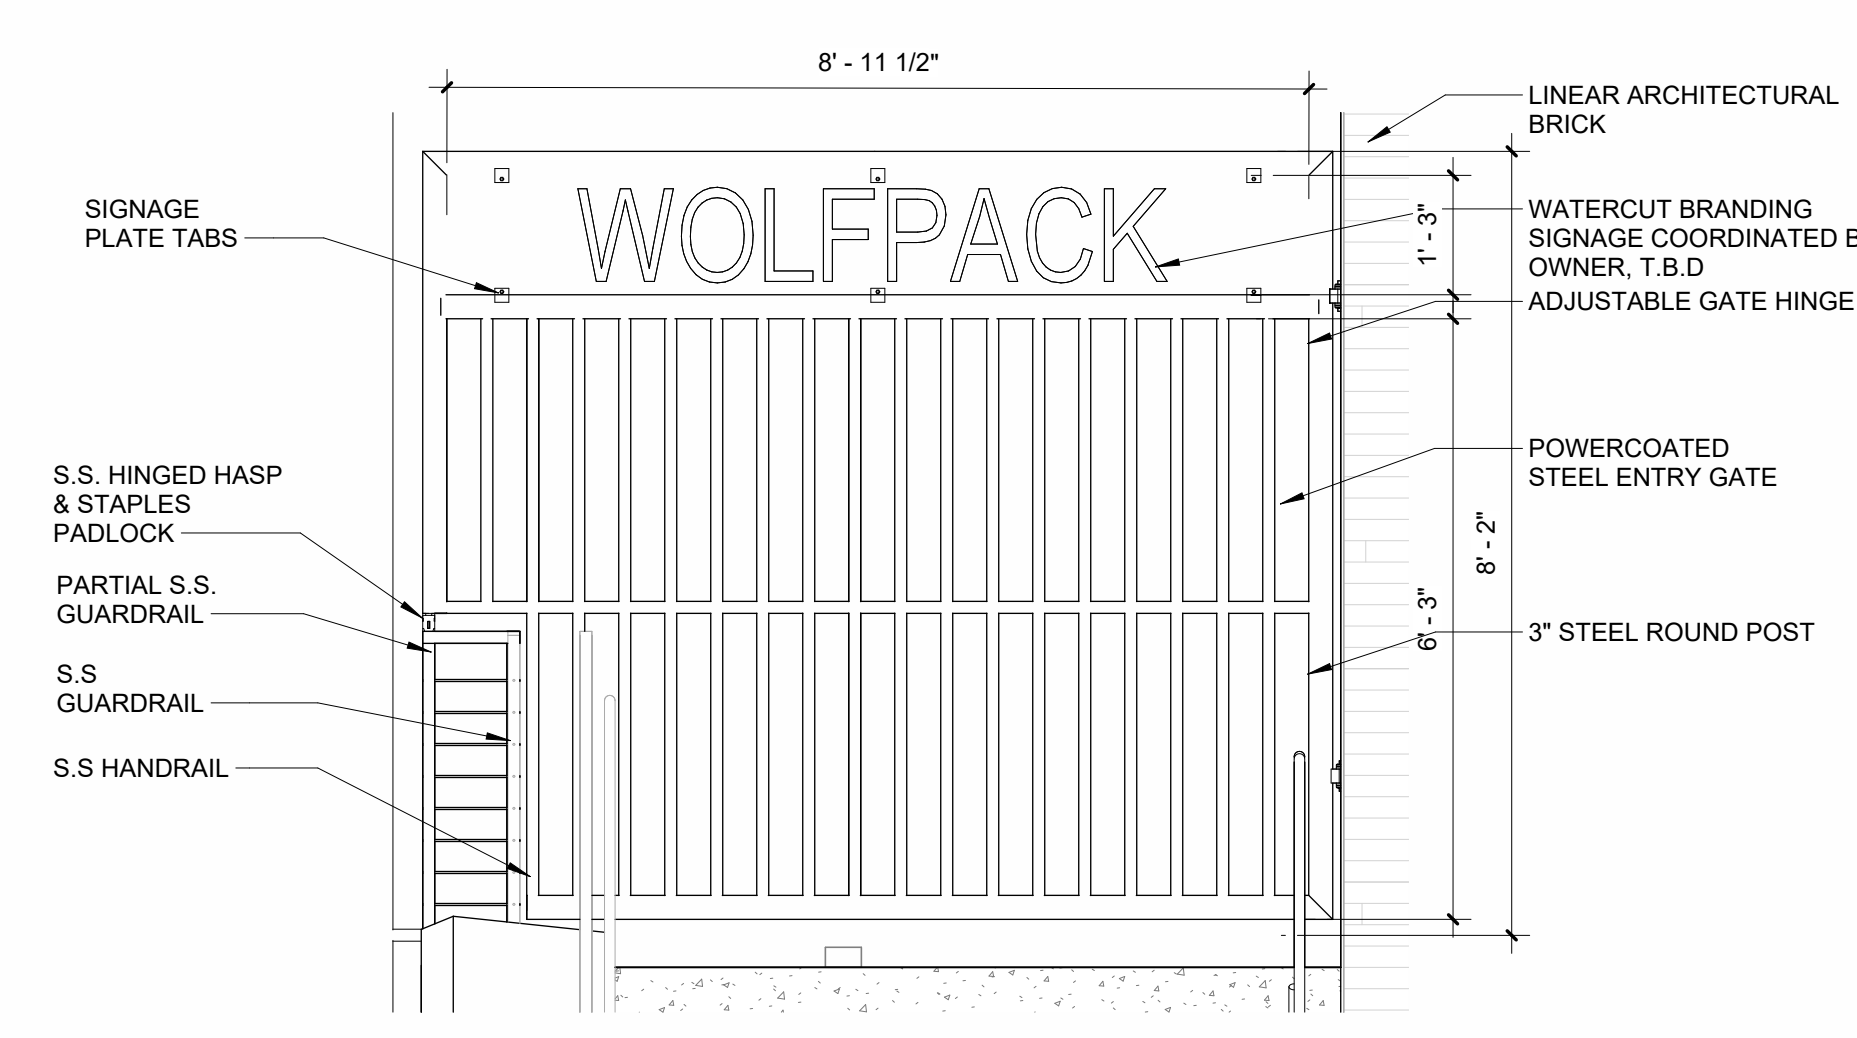


14 ENTRY GATE - SOUTH ELEVATION  
SCALE: 1/2" = 1'-0"

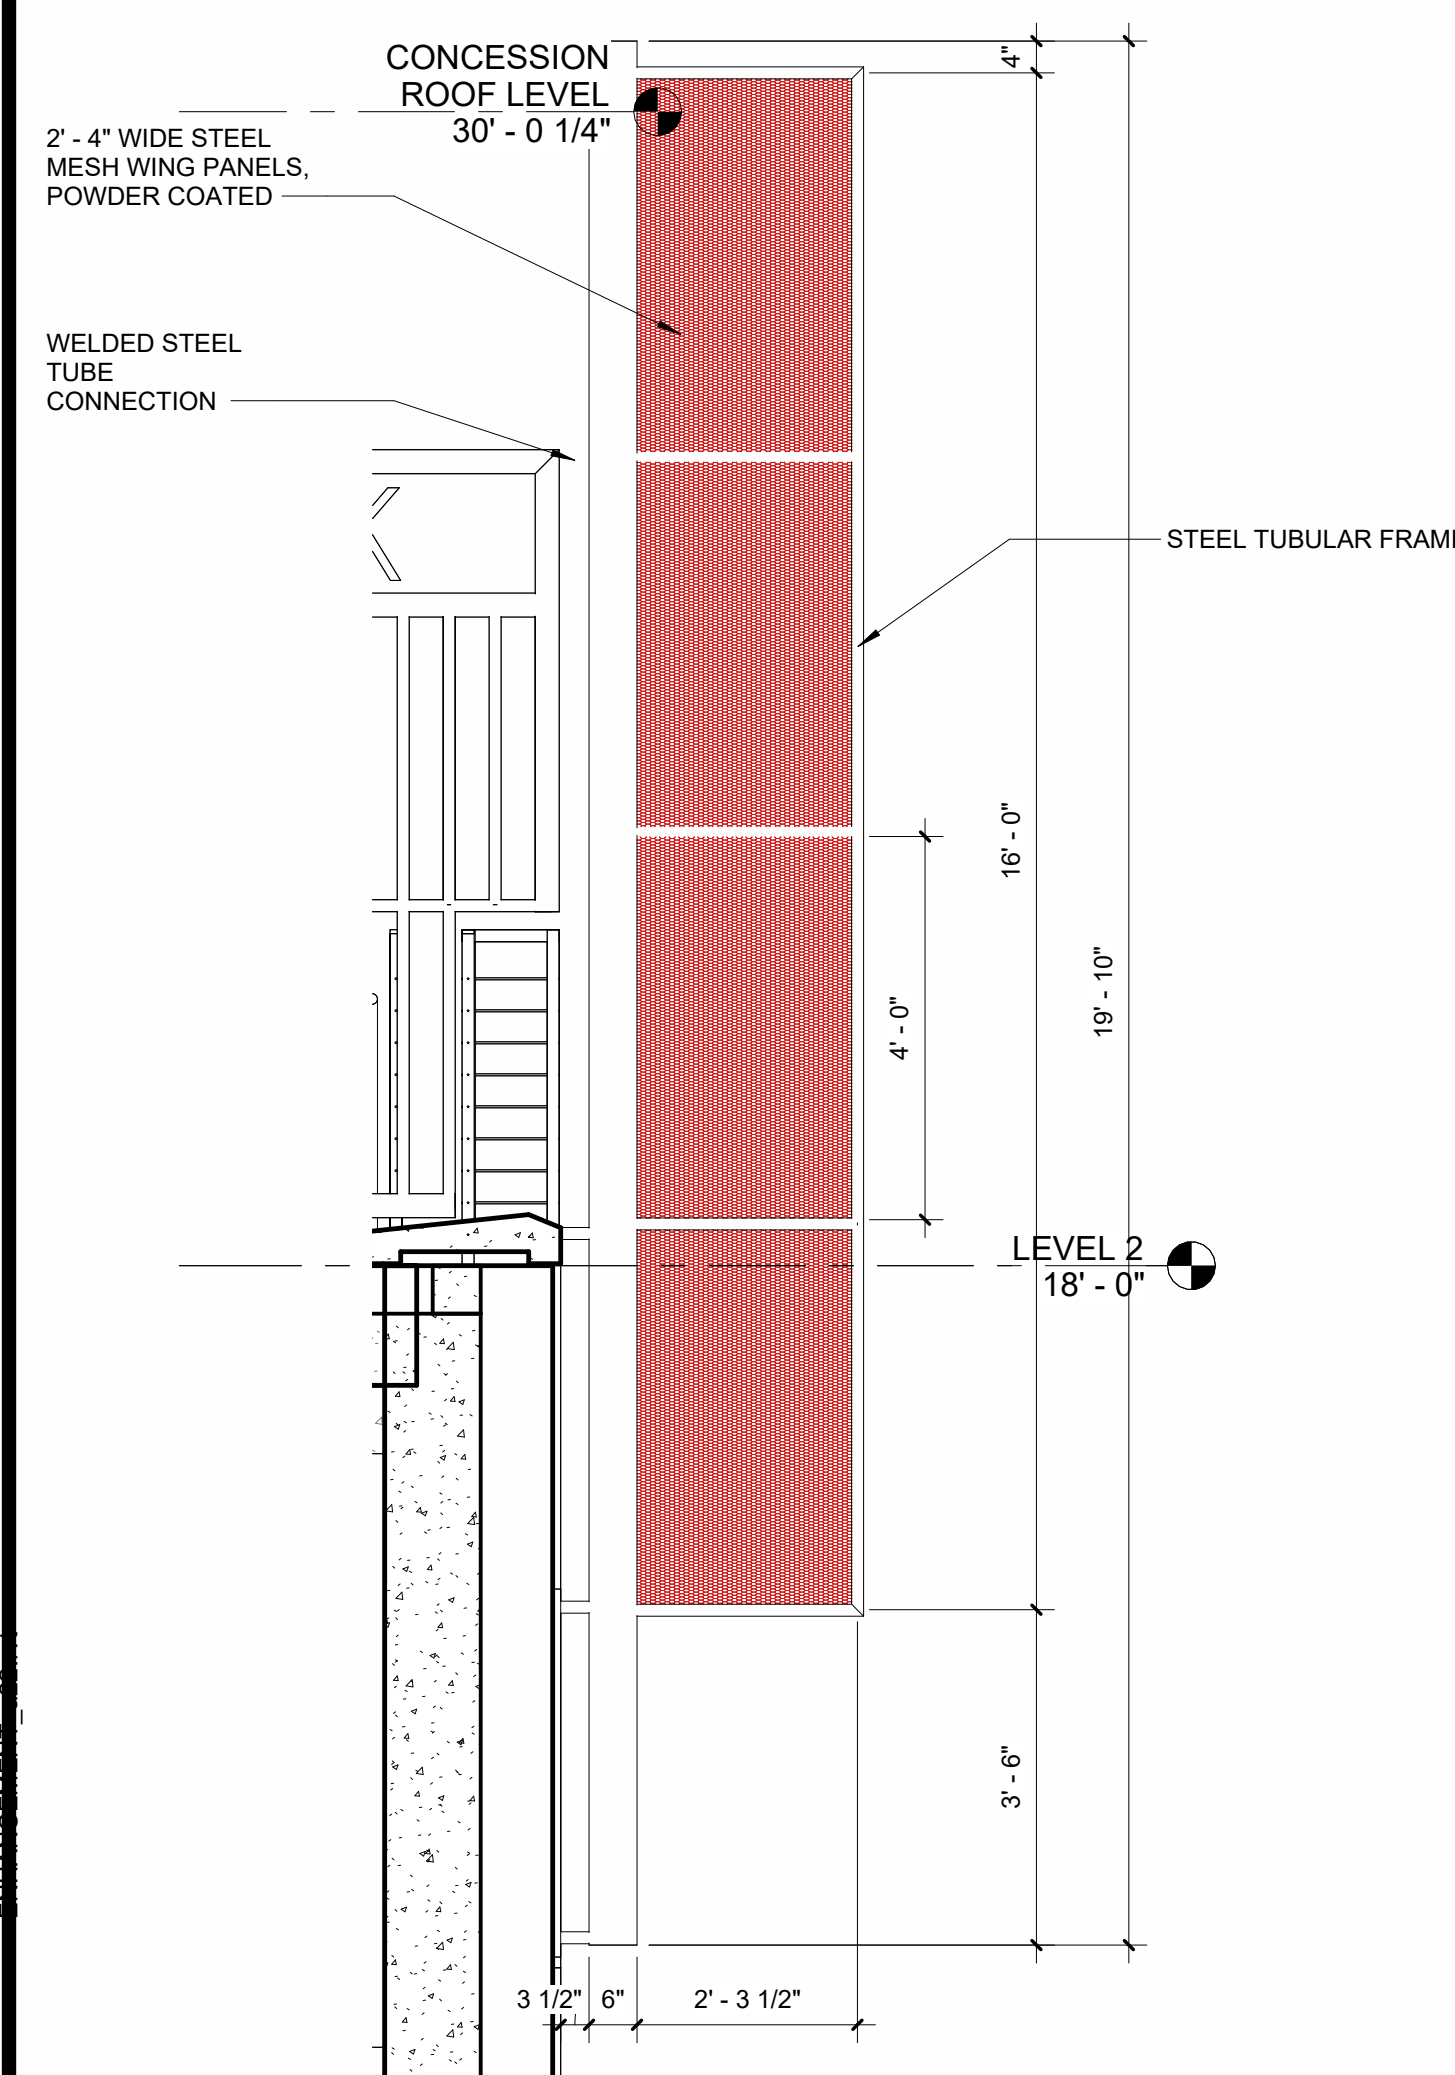


10 PPC ENTRY GATE FOUL POLE  
SCALE: 1/2" = 1'-0"

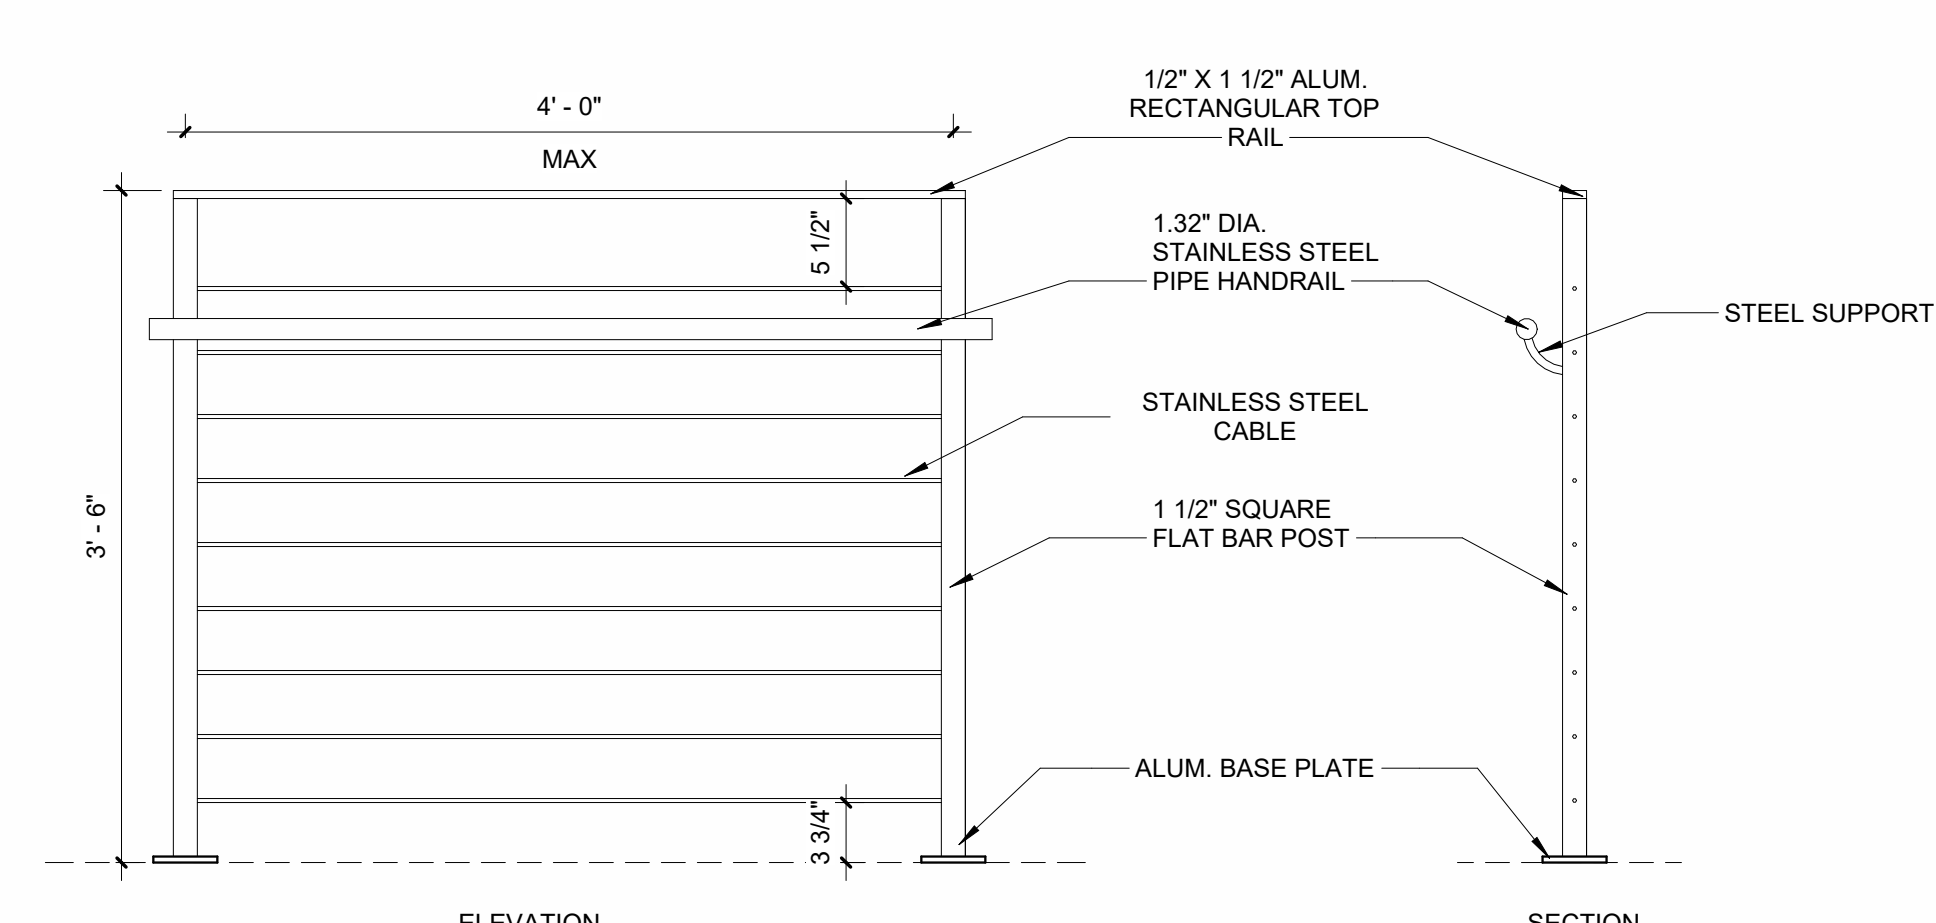


13 RAILING TYPE GR1  
SCALE: 1" = 1'-0"

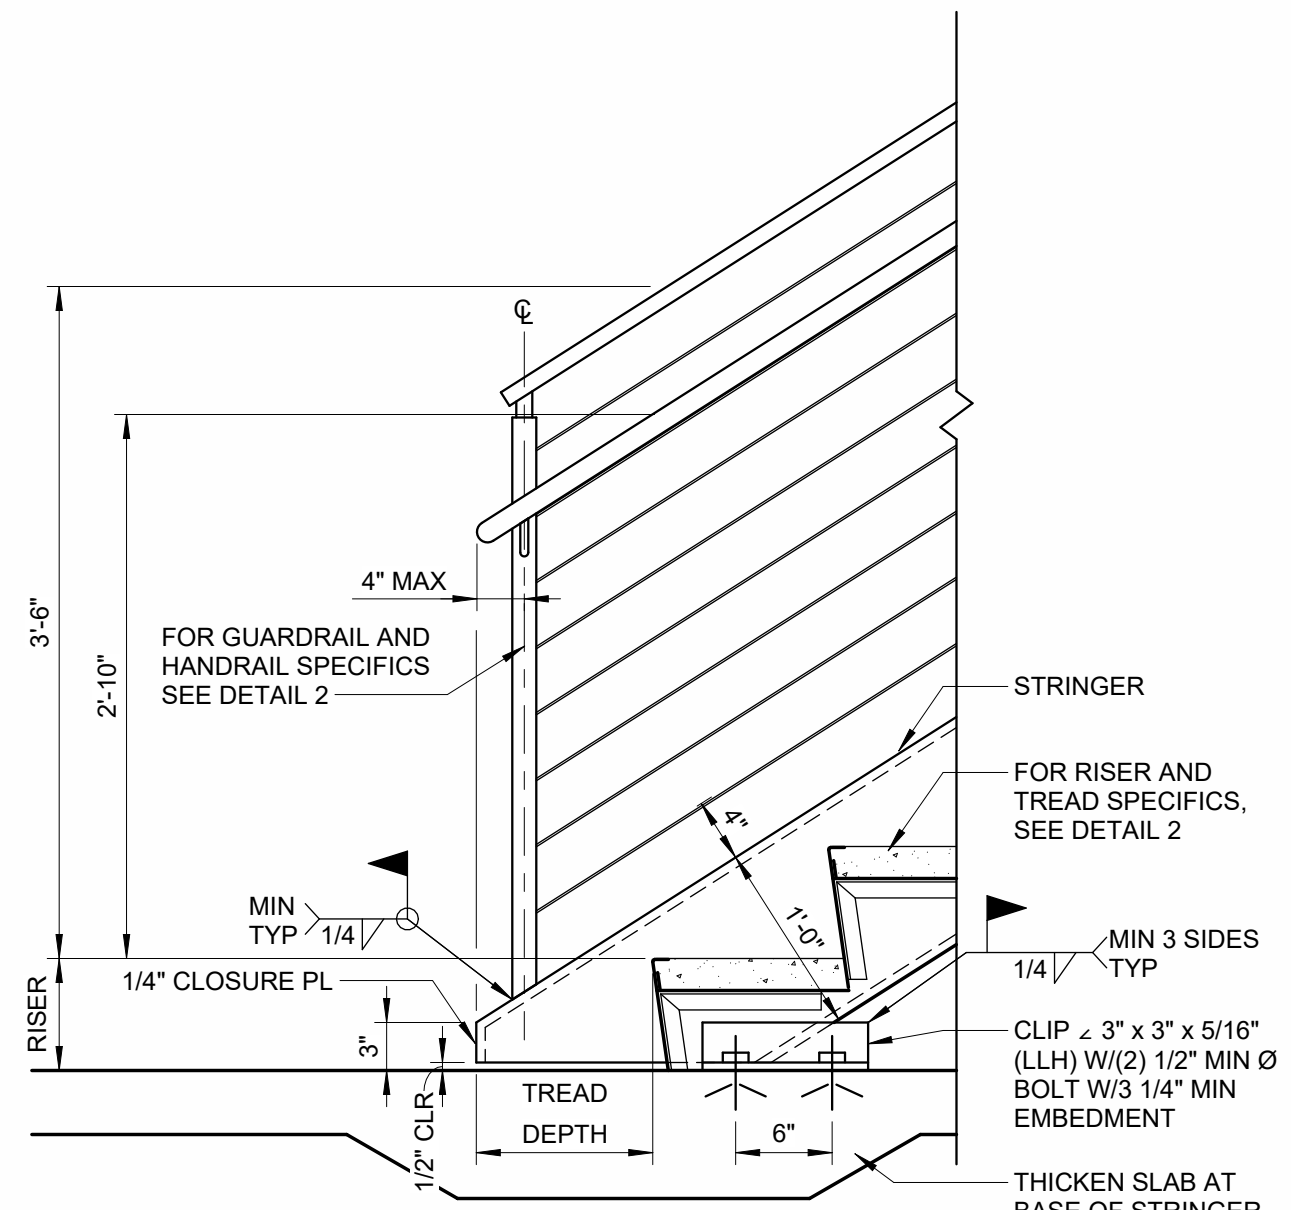


4 STAIR - BASE OF STAIR  
SCALE: 1" = 1'-0"

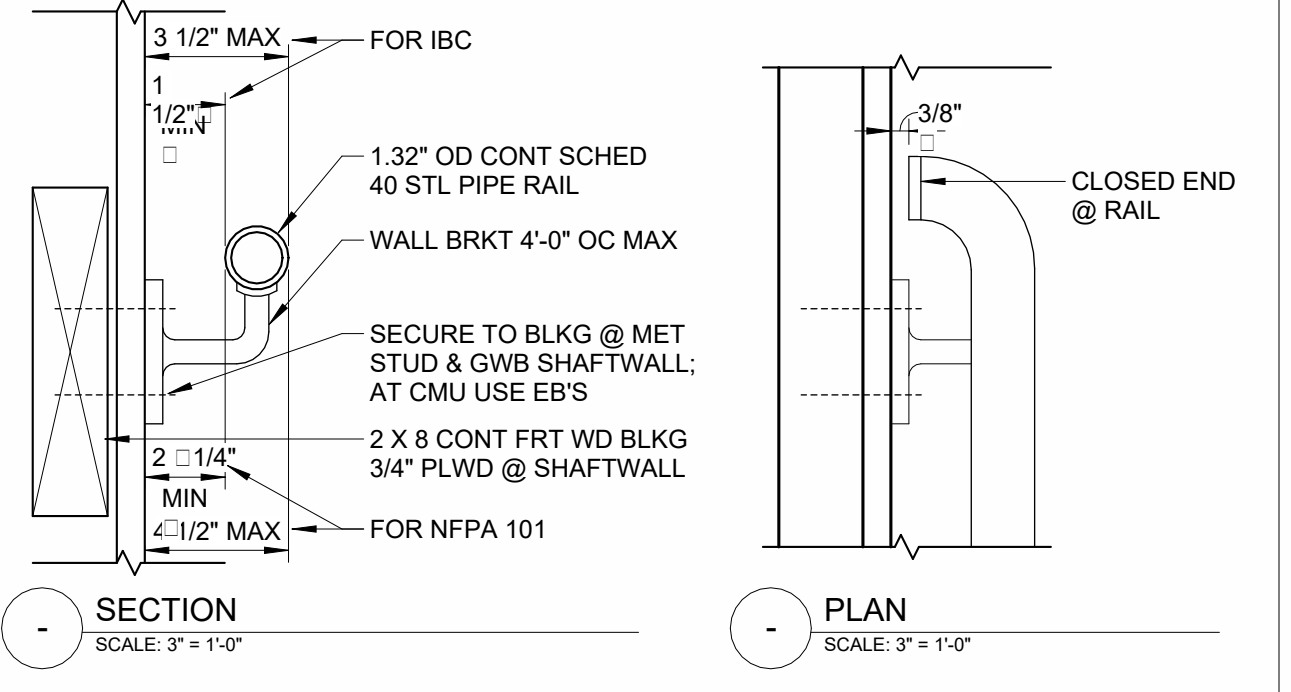

5 WALL RAIL DETAILS  
SCALE: 1/4" = 1'-0"

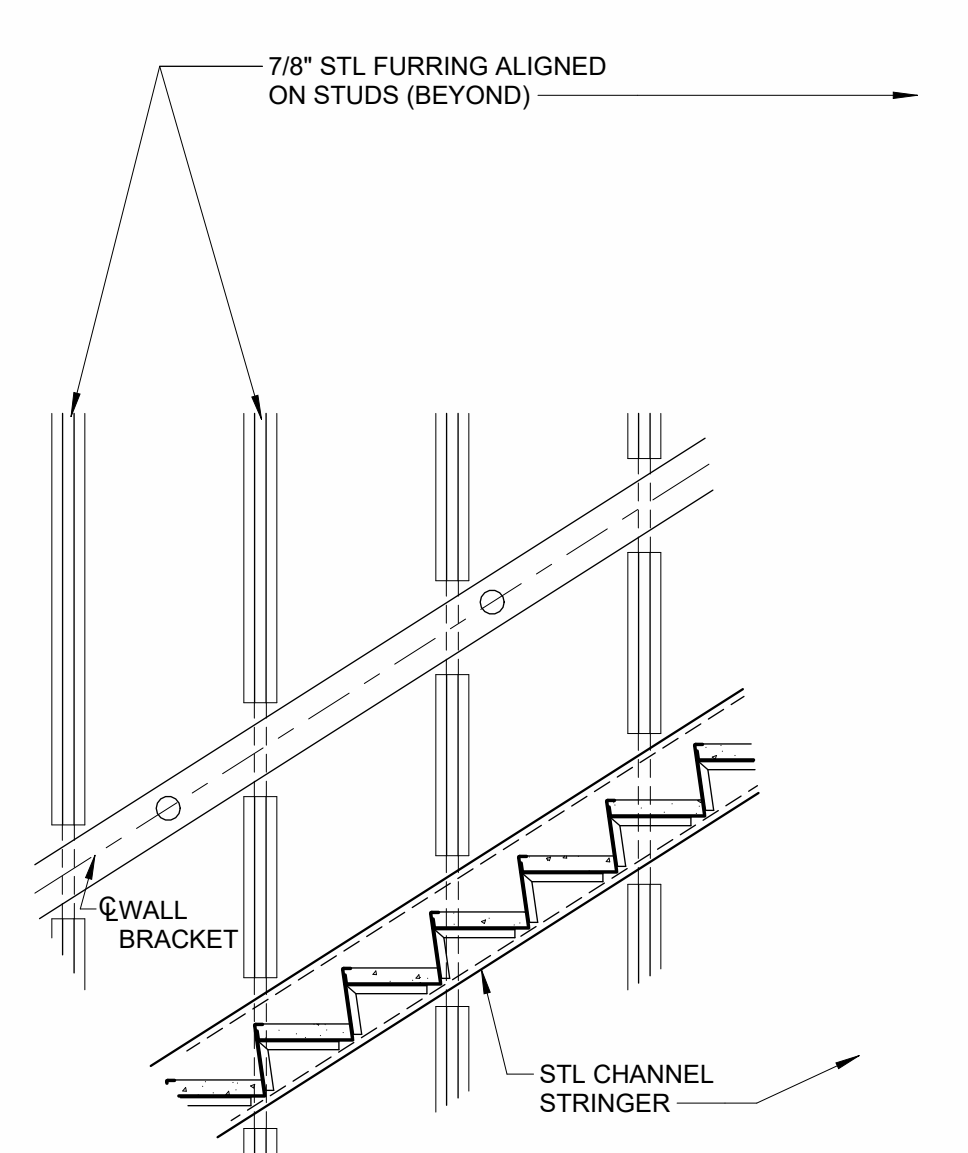

6 WALL RAIL DETAIL  
SCALE: 1/2" = 1'-0"

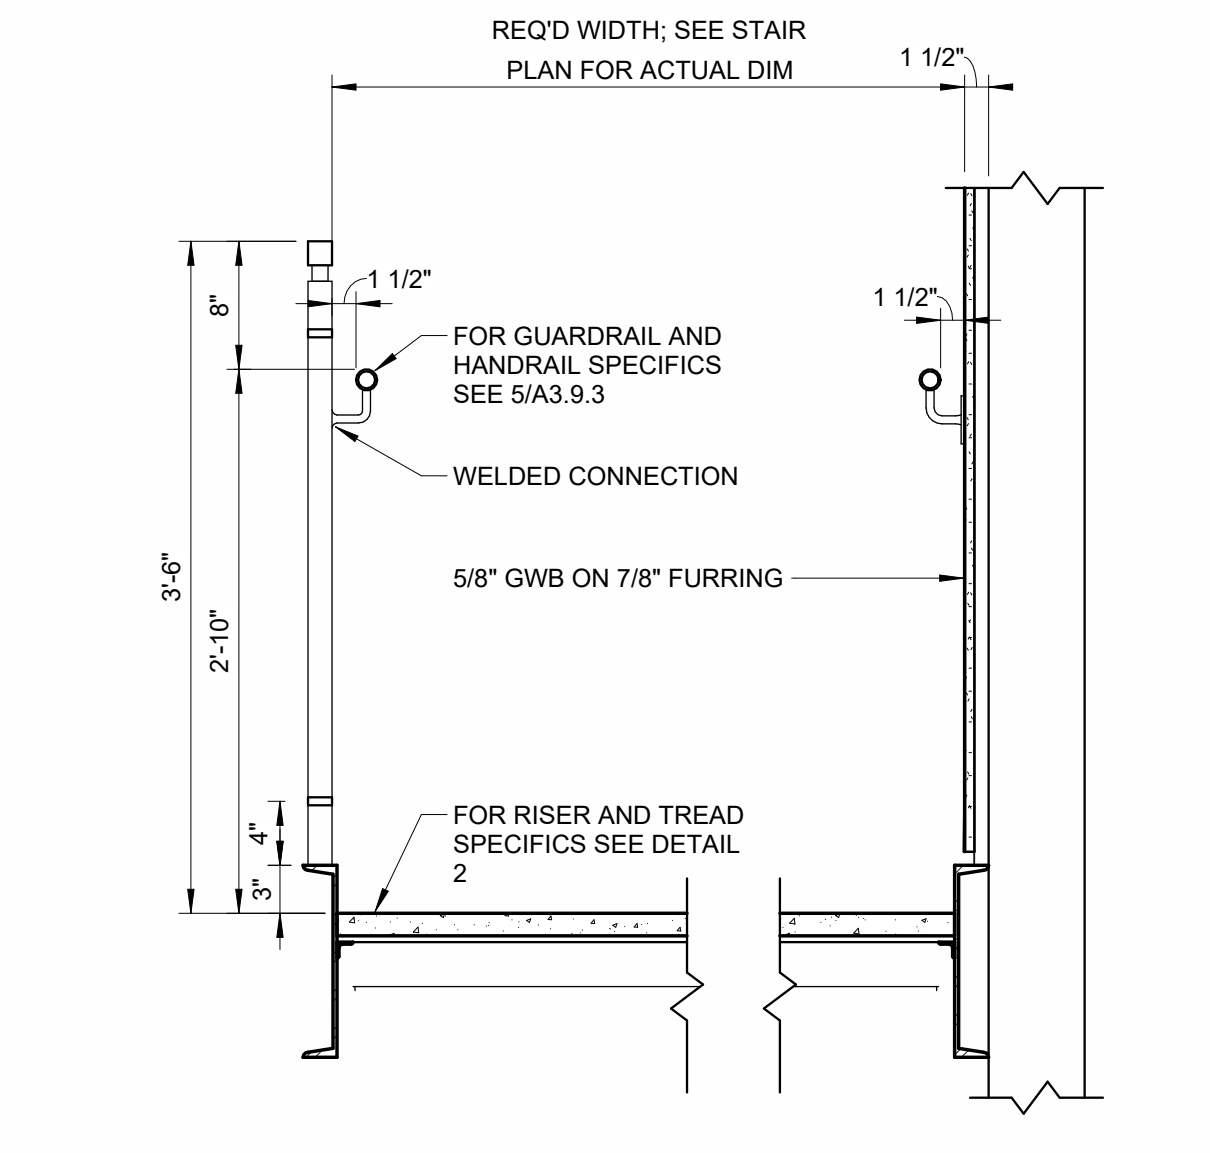

2 STAIR - CROSS SECTION  
SCALE: 1" = 1'-0"


2/9/2024 5:36:48 PM Autodesk Docs/20220400 - NC State NC State Doak Baseball Stadium 20220400 DOAK FIELD





SCO PROJECT NO. 22-24384-01A  
NC STATE PROJ. NO. 202120015

KEY PLAN

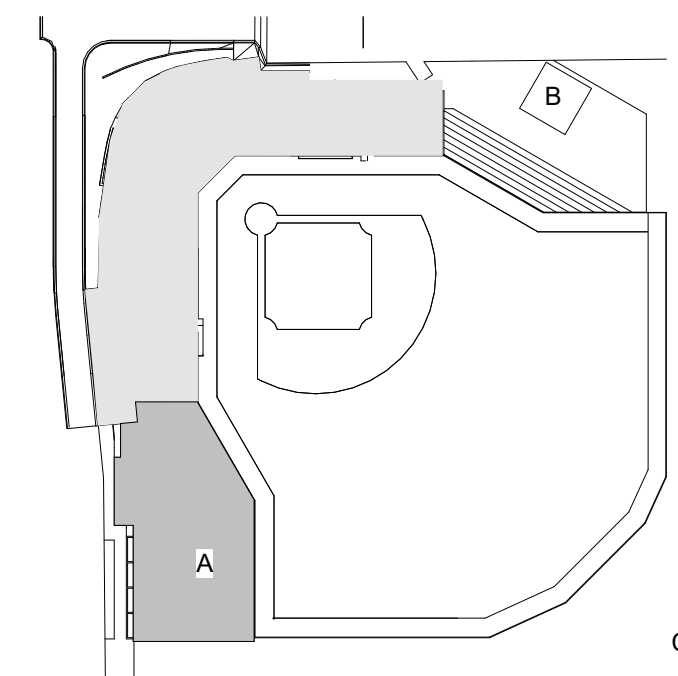

PROJECT AREA  
EXISTING AREA

PRINCIPAL  
WILLIAM MCCULLOUGH  
PROJECT MANAGER  
GEORGE BUSHEY

EWINGCOLE INC.  
52711  
RALEIGH, NC

JACON C. KOHLHO  
REGISTERED ARCHITECT  
11036  
SOUTH CAROLINA  
CHARLOTTE, NC  
2/19/2024

REVISIONS

NO.	DESCRIPTION	DATE
EC	PACKAGE A - LEFT & RIGHT FIELD ADDITIONS	01/31/2024

**NC STATE UNIVERSITY**

**DOAK FIELD ENHANCEMENT**  
1081 Varsity Dr  
Raleigh, NC 27606


DRAWN BY CB, GW DATE 01/29/2024

PROJECT NO. 20220400 SCALE 1/12" = 1'-0"


DRAWING NAME ENLARGED PLAN DETAILS

FLOOR/SECTION PHASE DRAWING NO.


**FD2 A3.9.4**

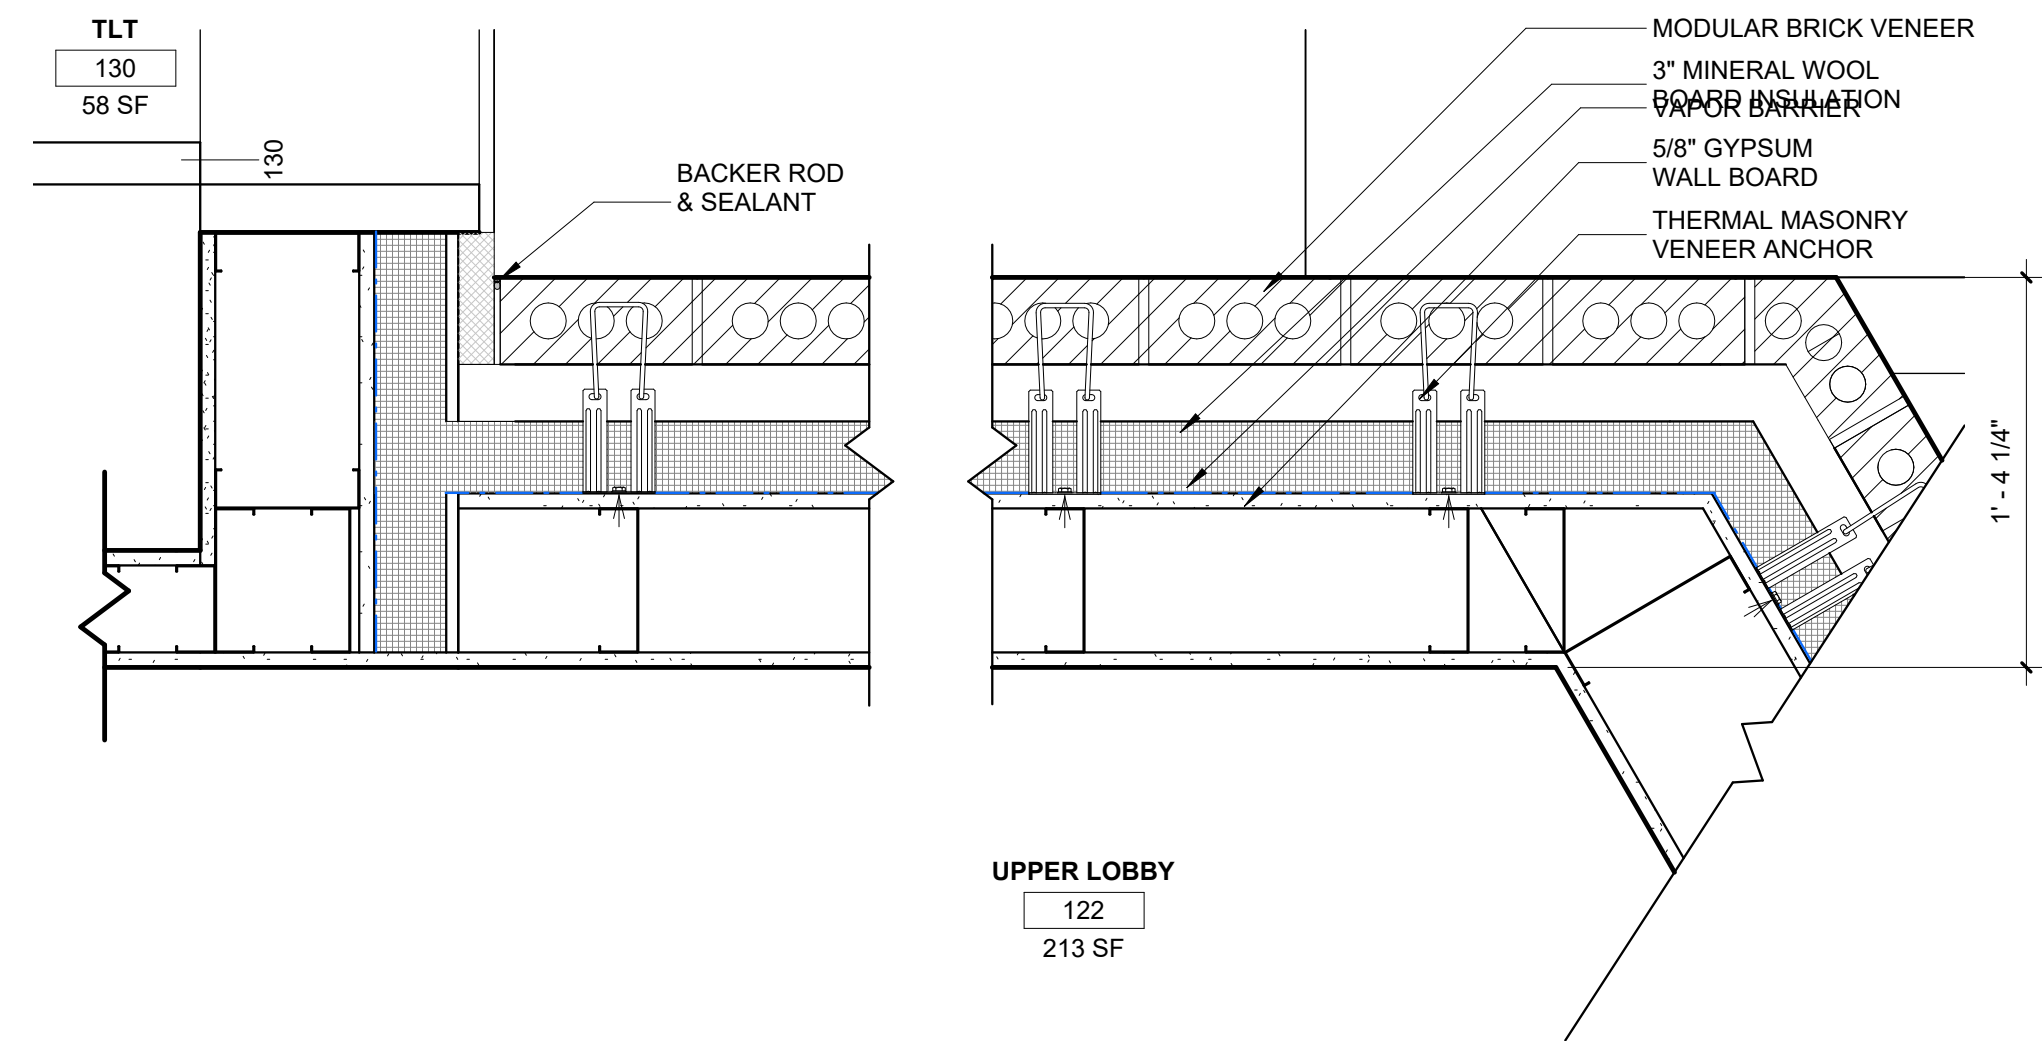


3 PLAN DETAIL - LEVEL 1 UPPER LOBBY NORTH CORNER  
SCALE: 1/12" = 1'-0"

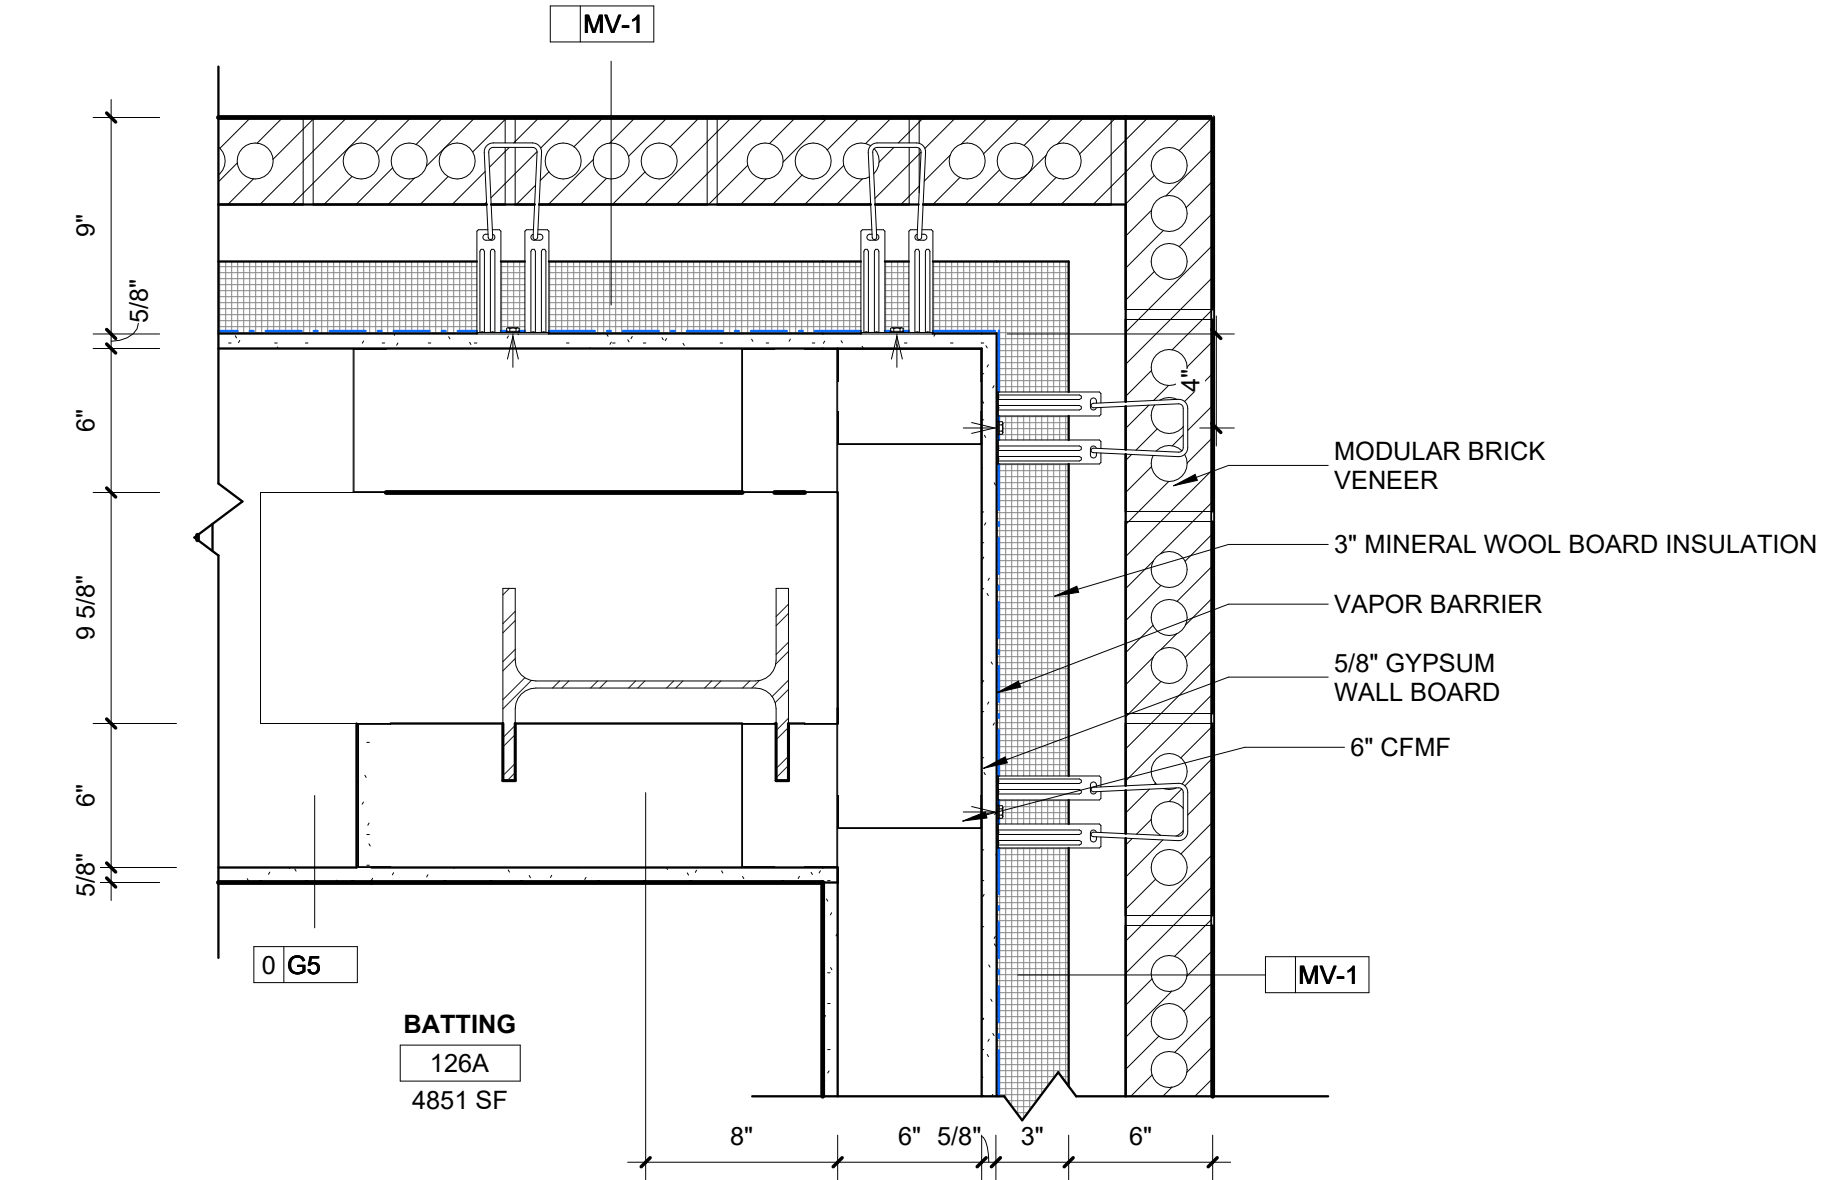


6 PLAN DETAIL - LEVEL 1 PPC NORTHEAST CORNER  
SCALE: 1/12" = 1'-0"

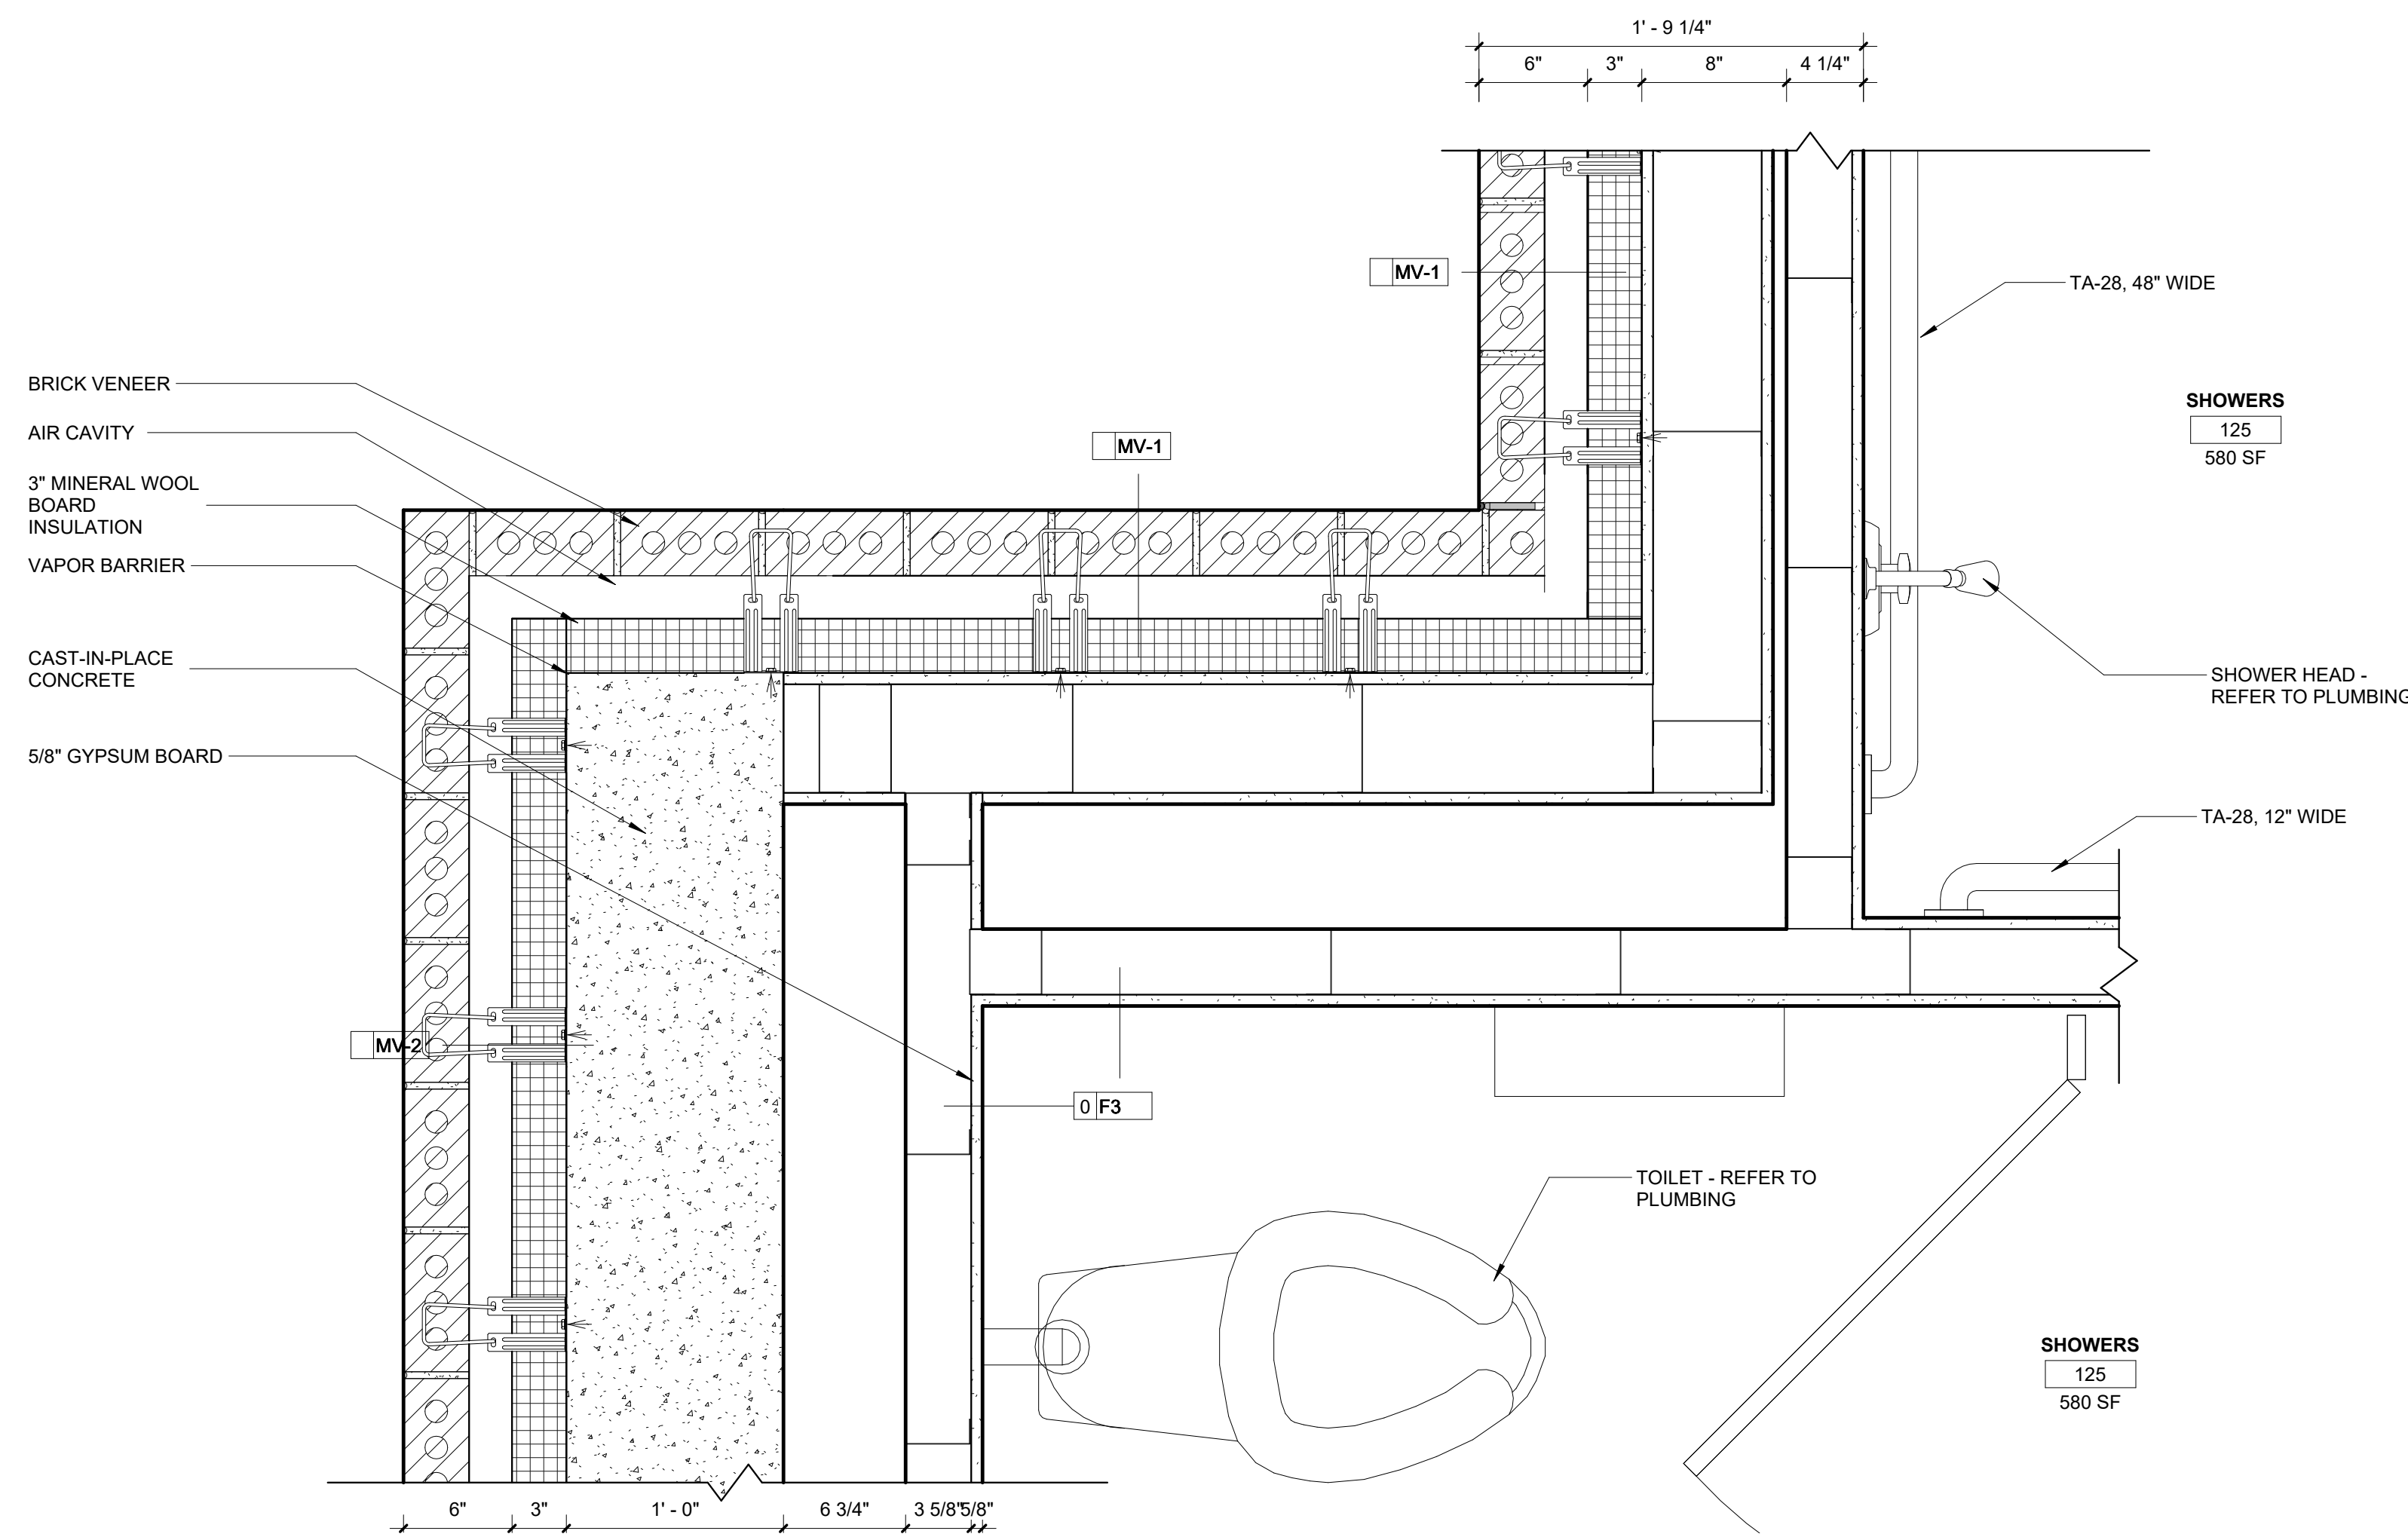


2 PLAN DETAIL - LEVEL 1 STAIR WALL CORNER  
SCALE: 1/12" = 1'-0"

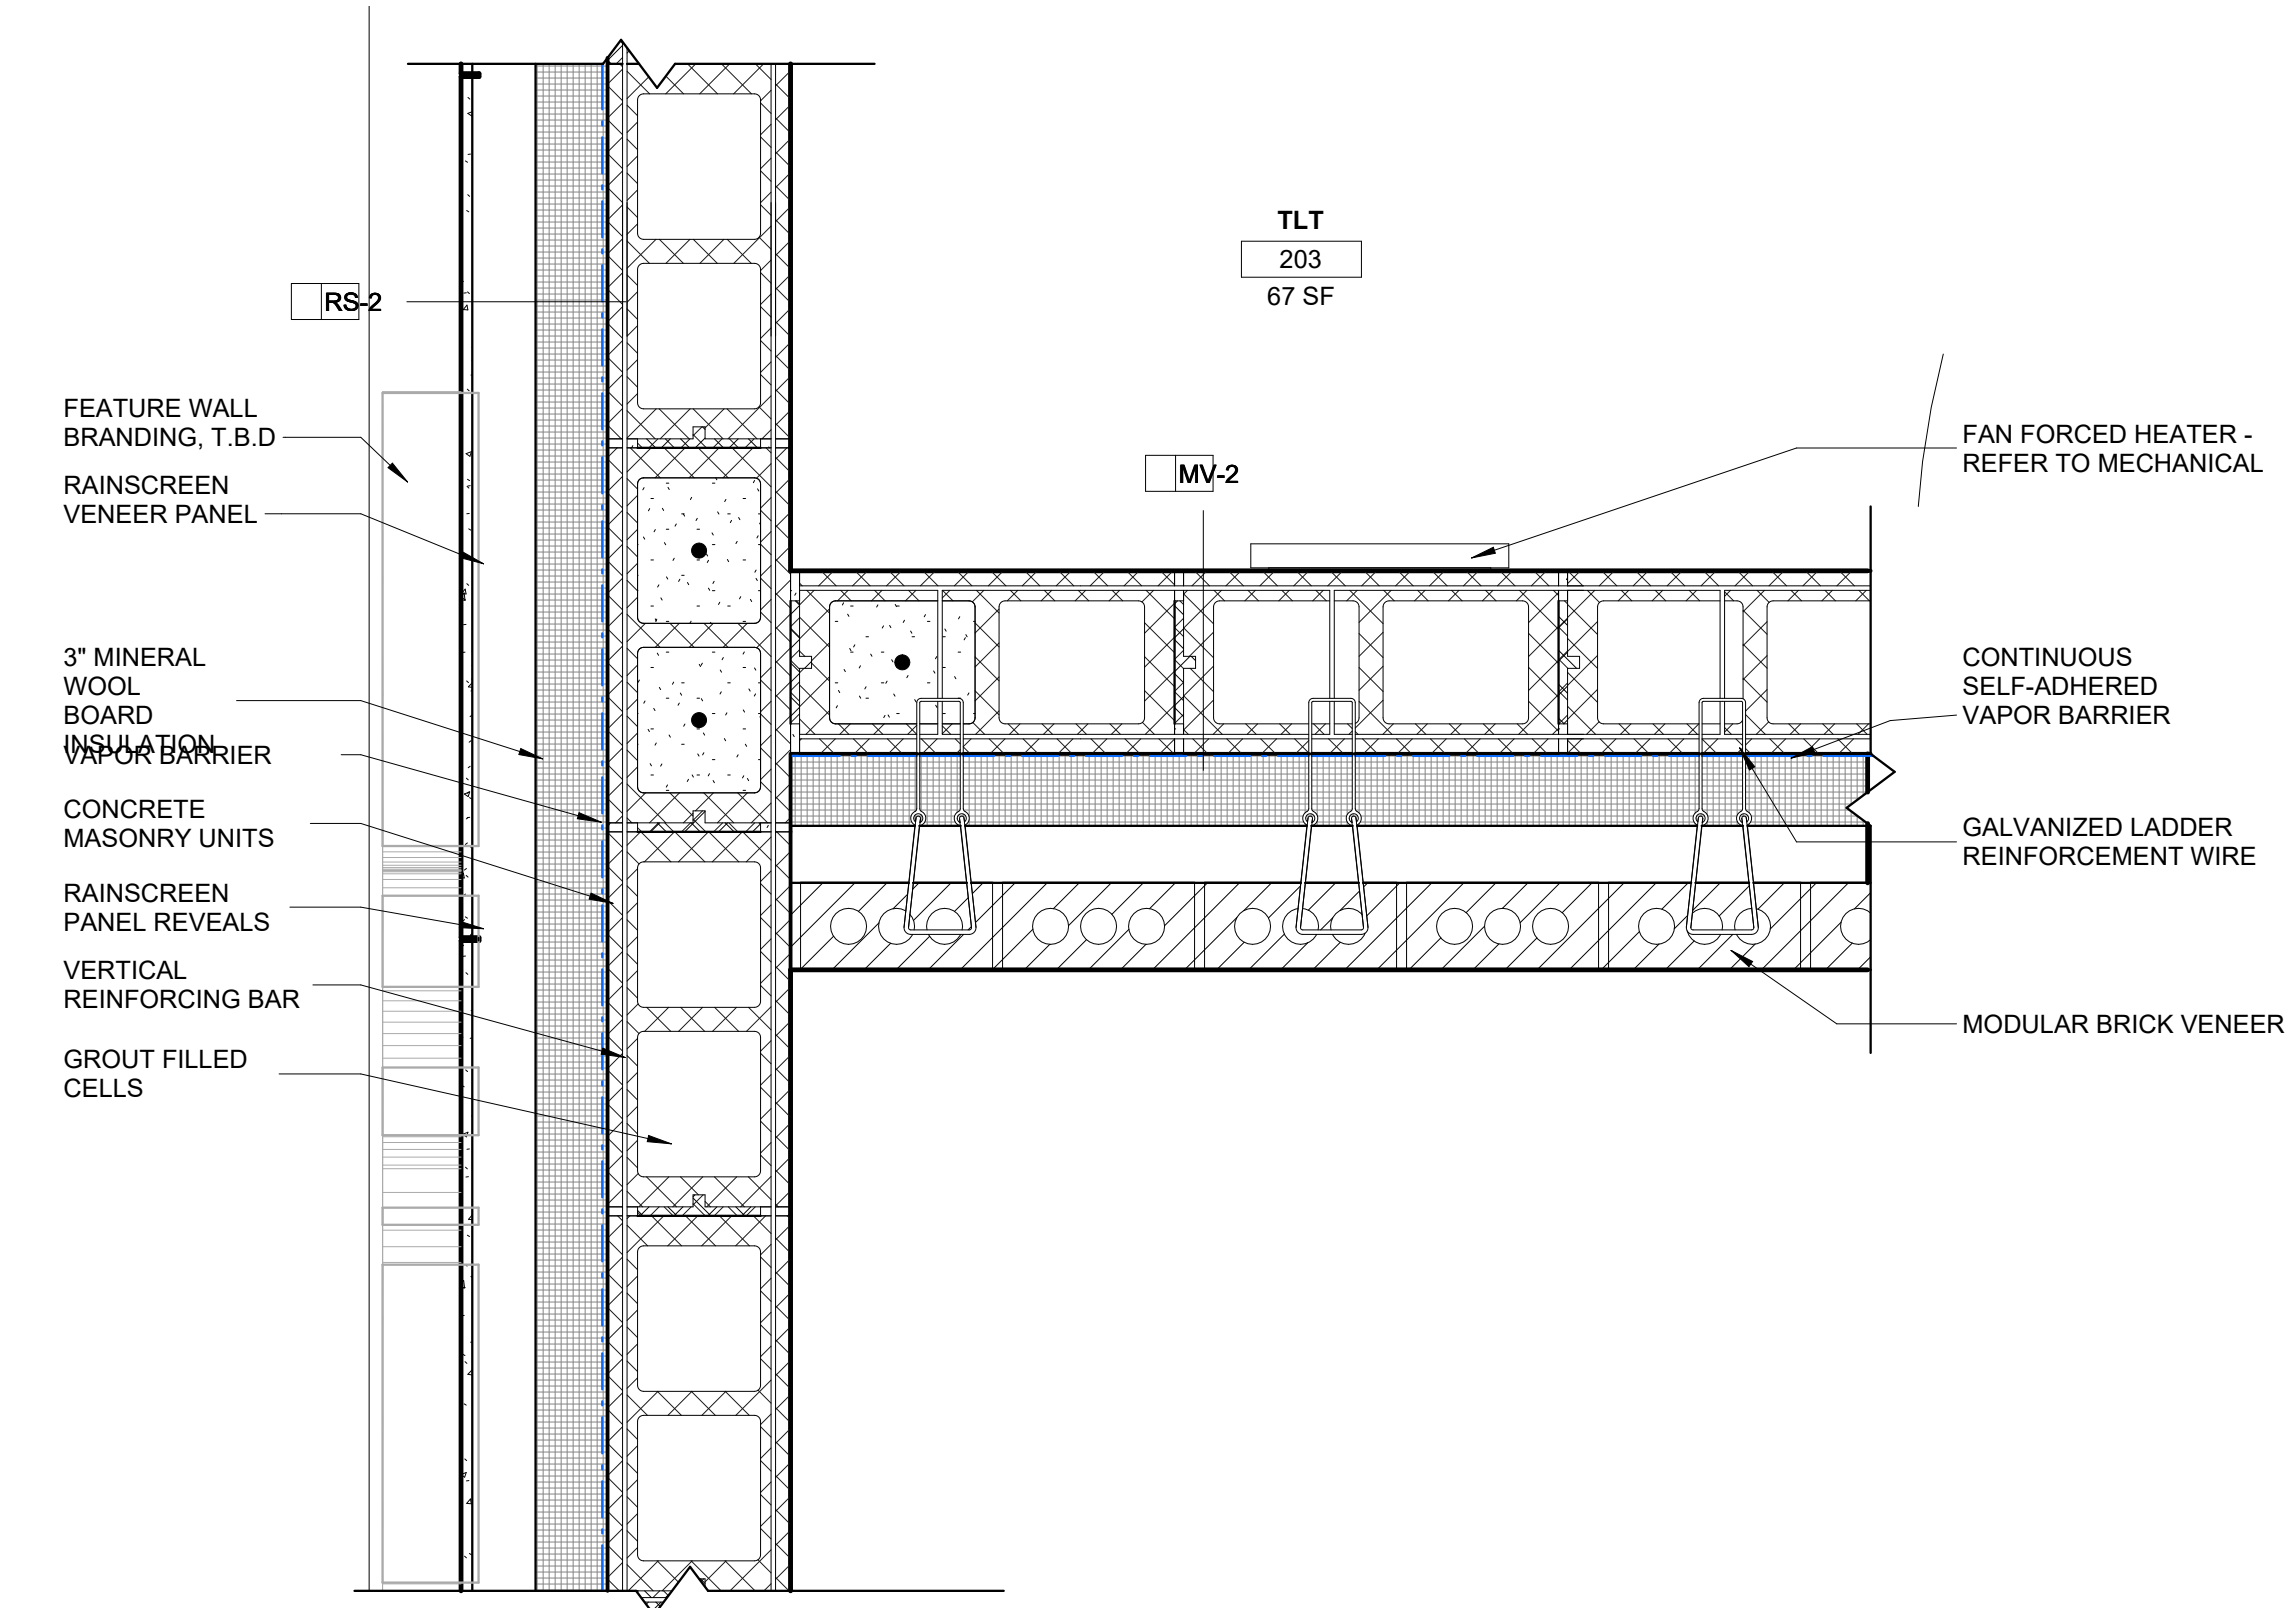

5 PLAN DETAIL - LEVEL 2 FEATURE WALL/PPC  
SCALE: 1/12" = 1'-0"

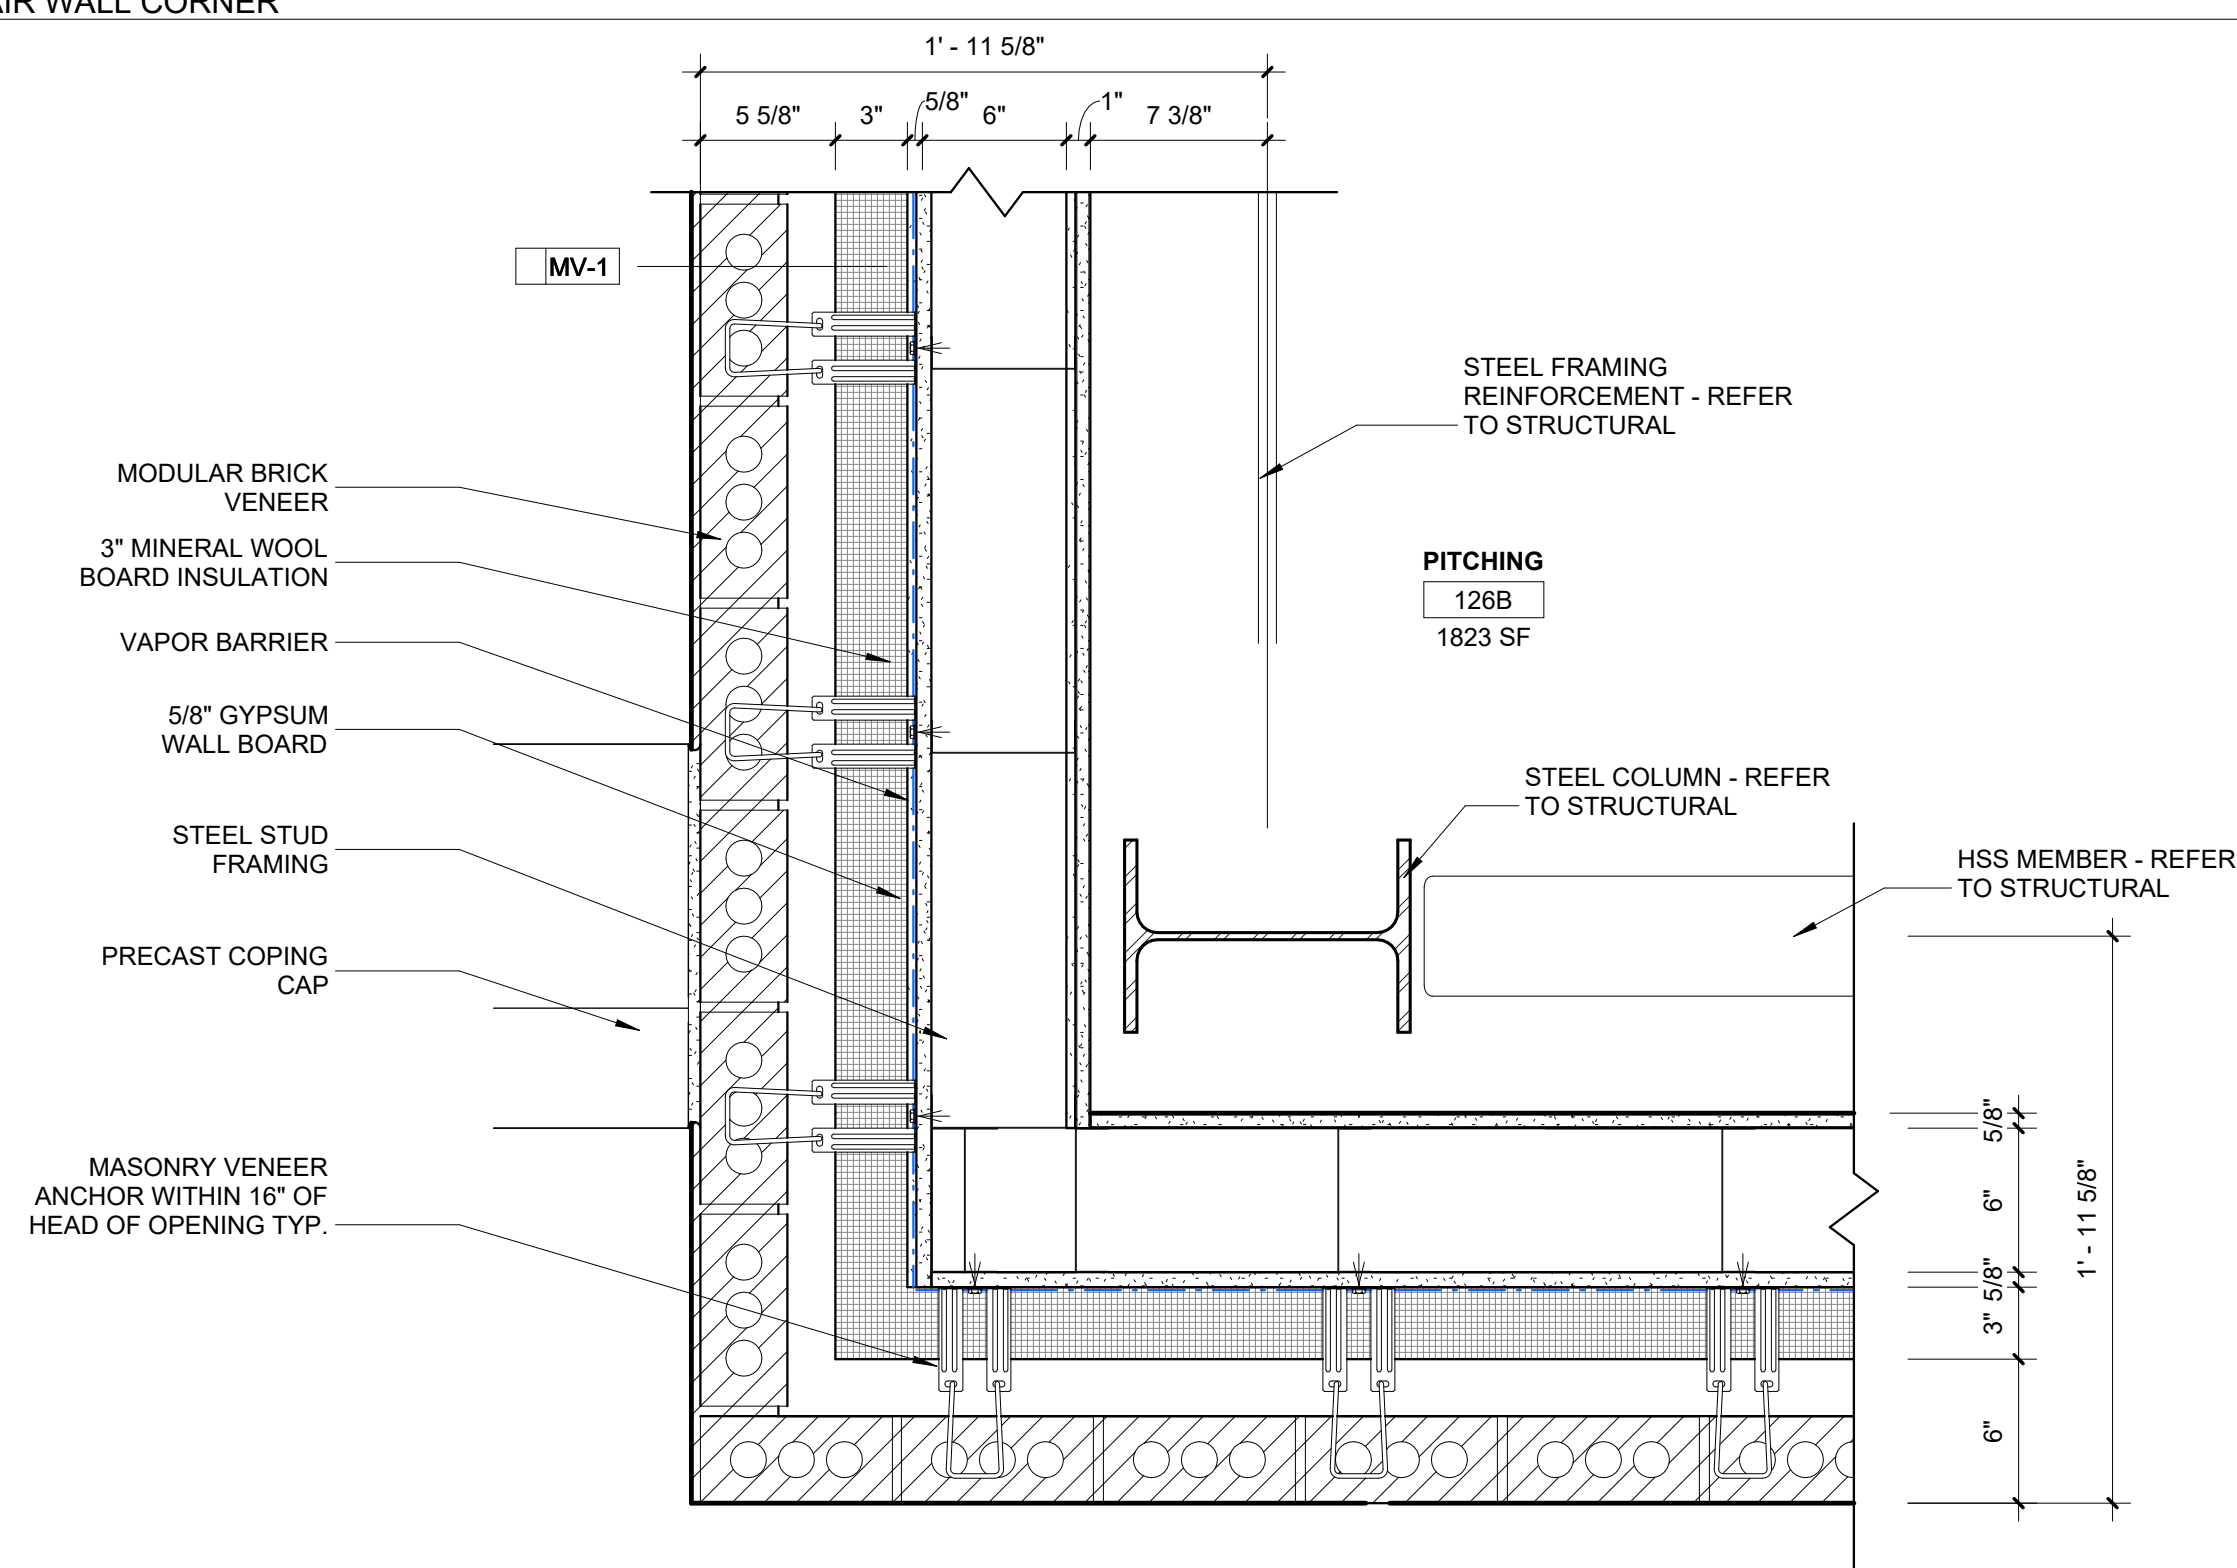

1 PLAN DETAIL - LEVEL 1 PPC SOUTHWEST CORNER  
SCALE: 1/12" = 1'-0"

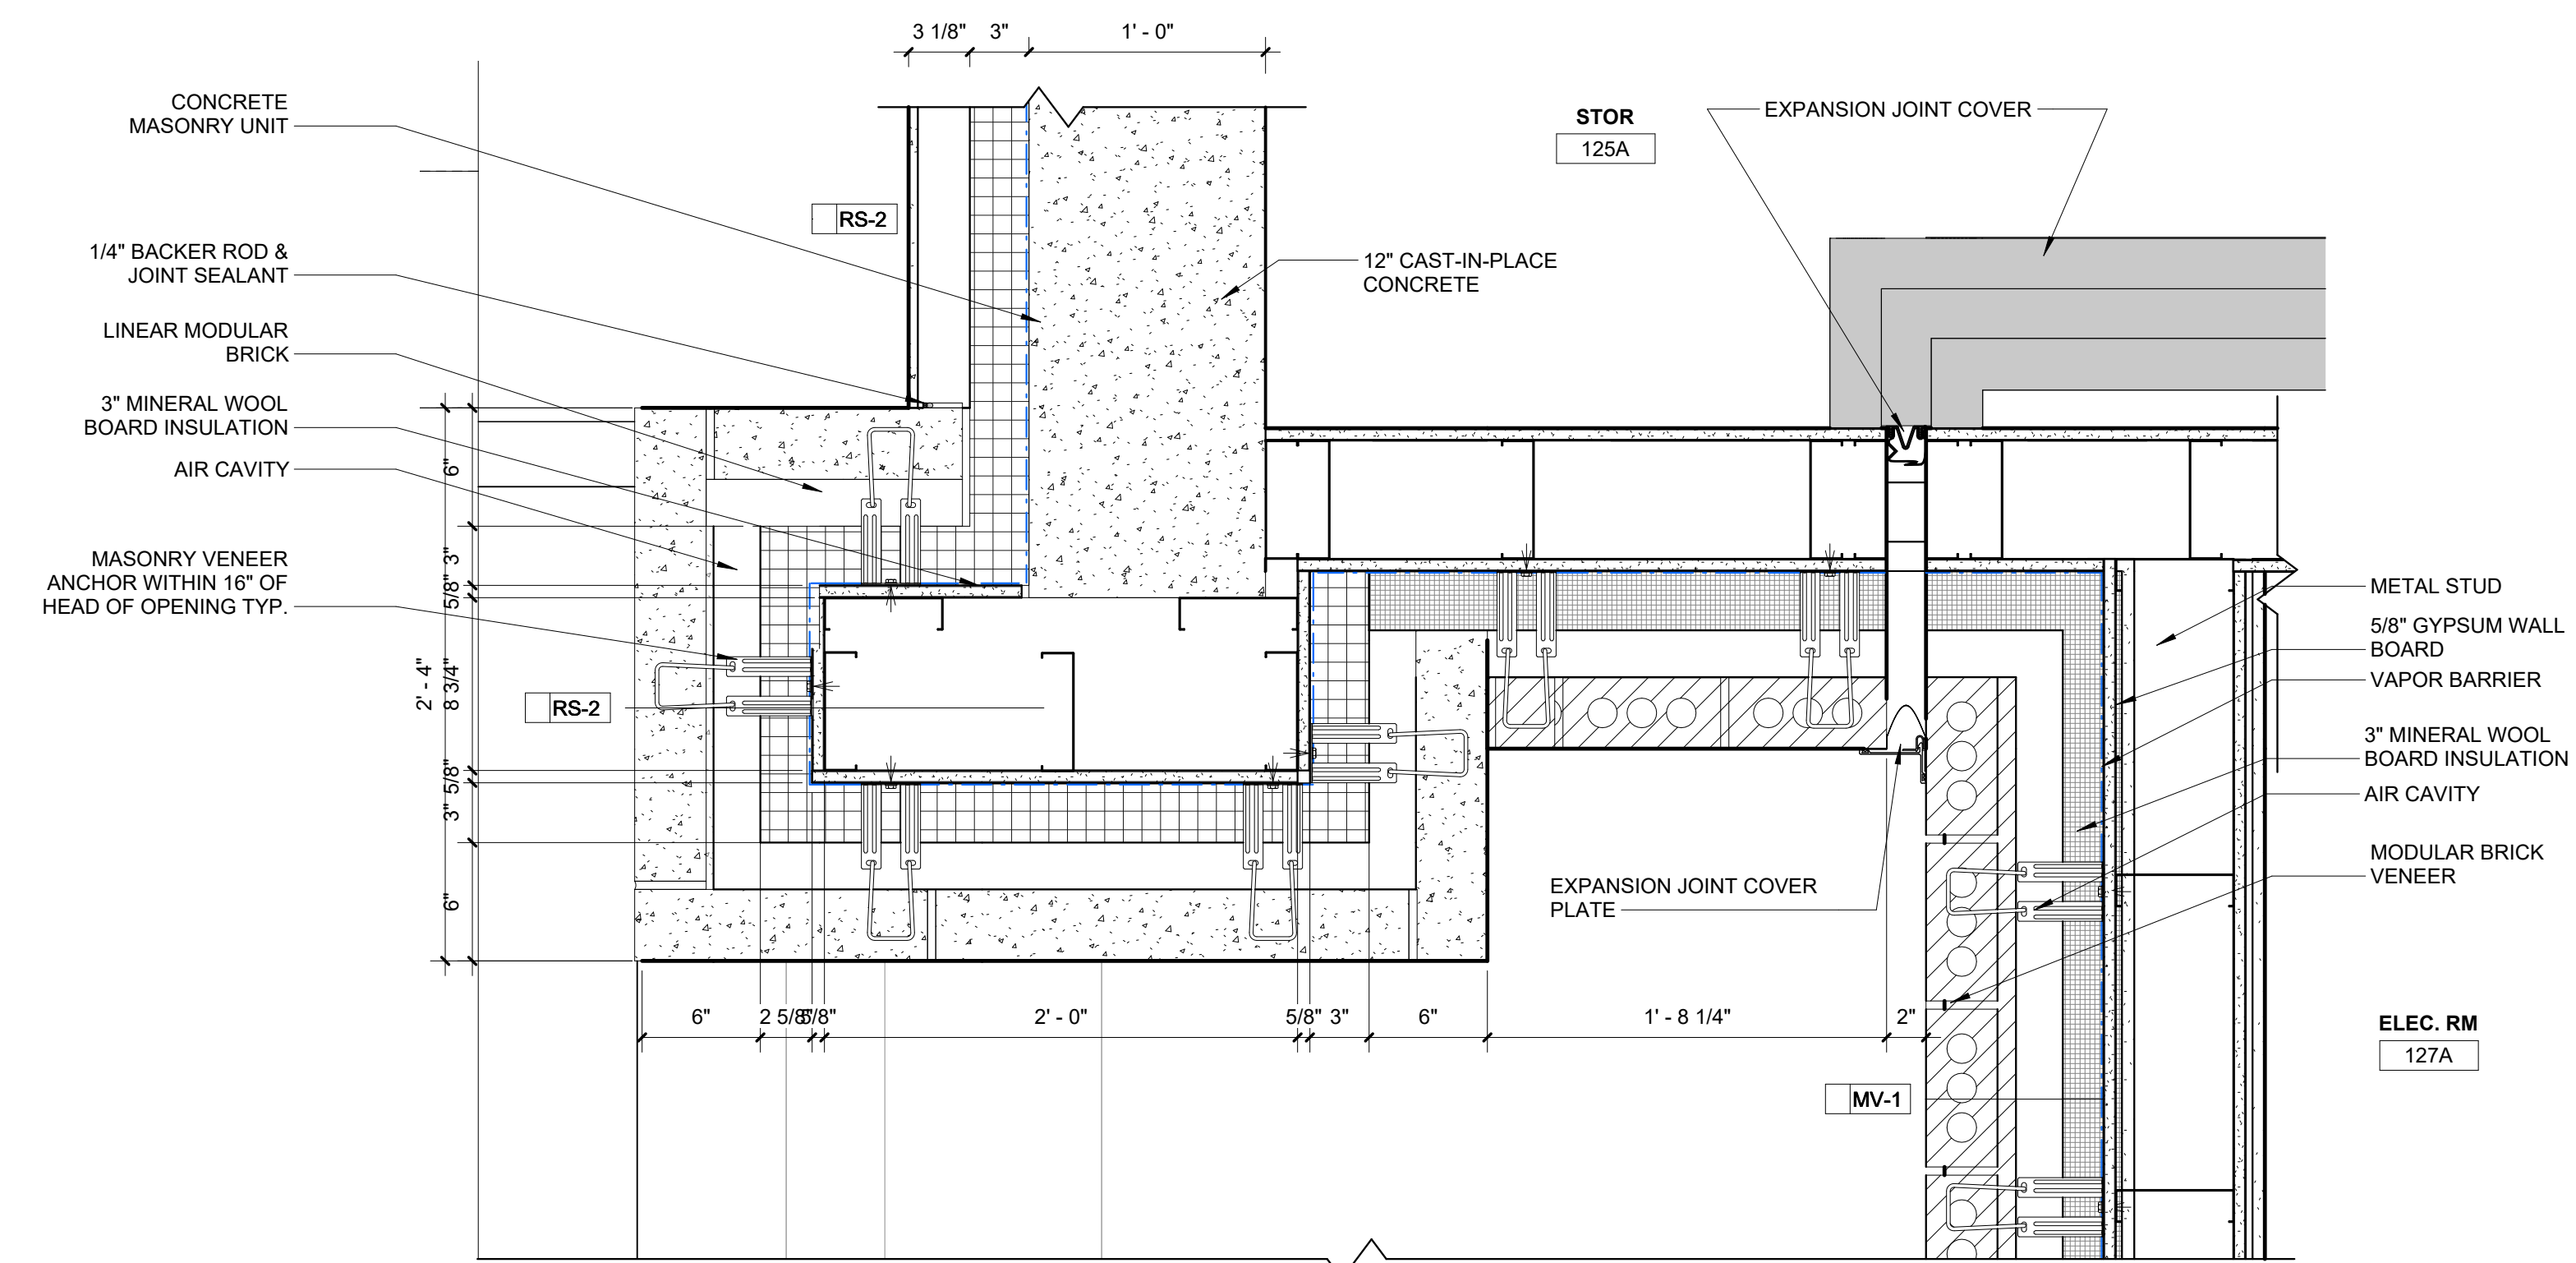


4 PLAN DETAIL - LEVEL 1 FEATURE WALL SOUTH CORNER  
SCALE: 1/12" = 1'-0"




SCO PROJECT NO. 22-24384-01A  
NC STATE PROJ. NO. 202120015

KEY PLAN

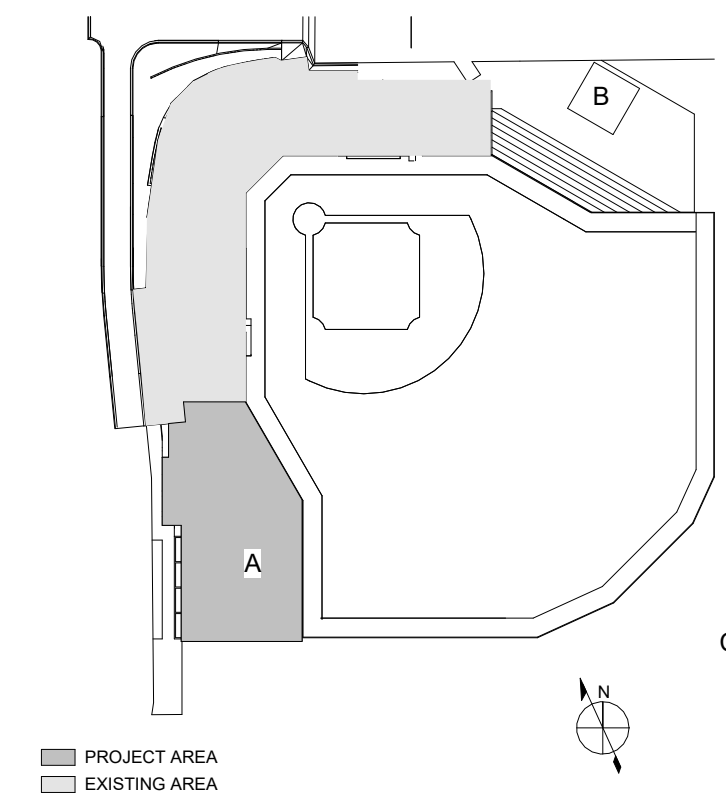

PRINCIPAL  
WILLIAM MCCULLOUGH  
PROJECT MANAGER  
GEORGE BUSHEY

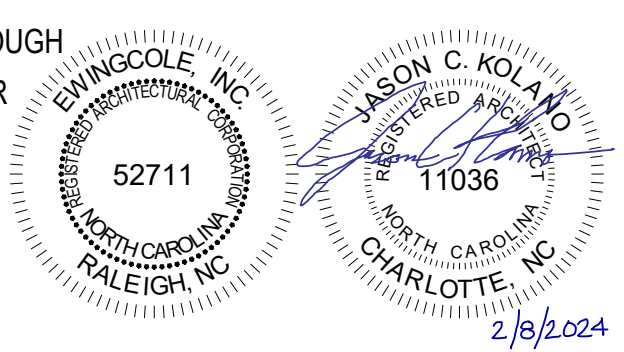

REVISIONS

NO.	BY	DESCRIPTION	DATE
1	EC	PACKAGE A - LEFT & RIGHT FIELD ADDITIONS	01/31/2024

**NC STATE UNIVERSITY**

**DOAK FIELD ENHANCEMENT**  
1081 Varsity Dr  
Raleigh, NC 27606

DRAWN BY: CB, GW DATE: 01/29/2024


PROJECT NO: 20220400 SCALE: As indicated

DRAWING NAME


ENLARGED PLAN DETAILS

FLOOR/SECTION PHASE DRAWING NO.


**FD2 A3.9.5**

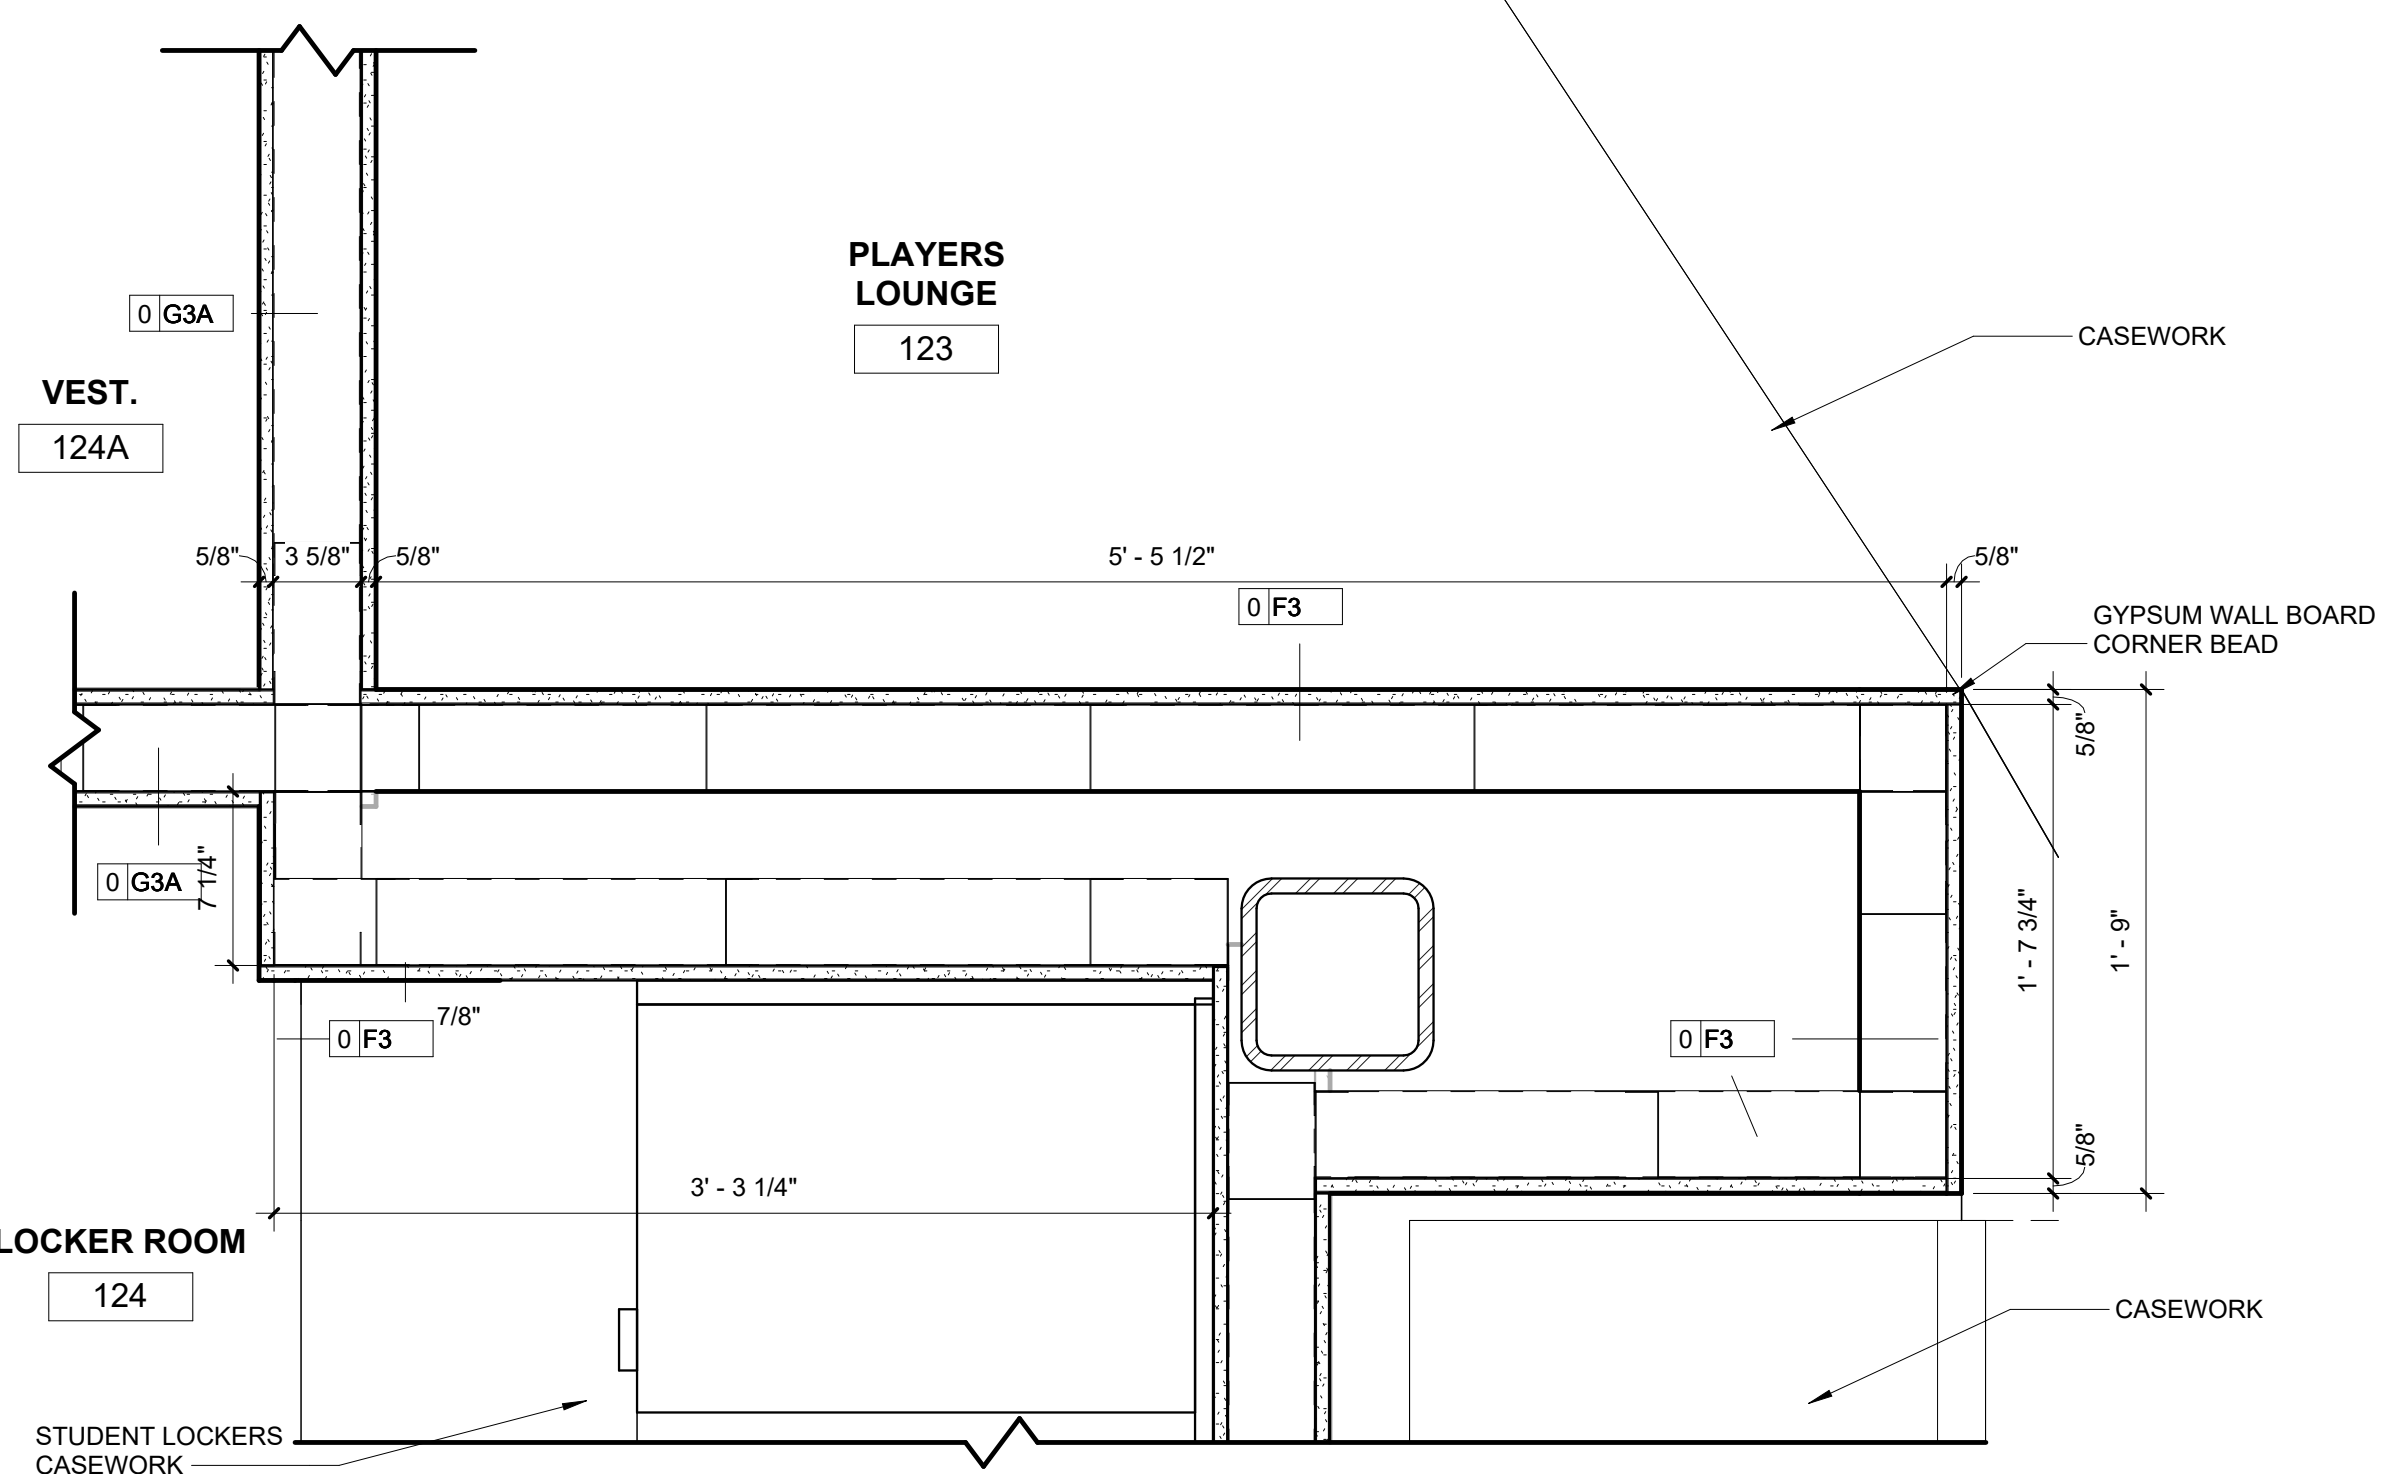


3 PLAN DETAIL - VESTIBULE/PLAYER'S LOUNGE  
SCALE: 1/12" = 1'-0"

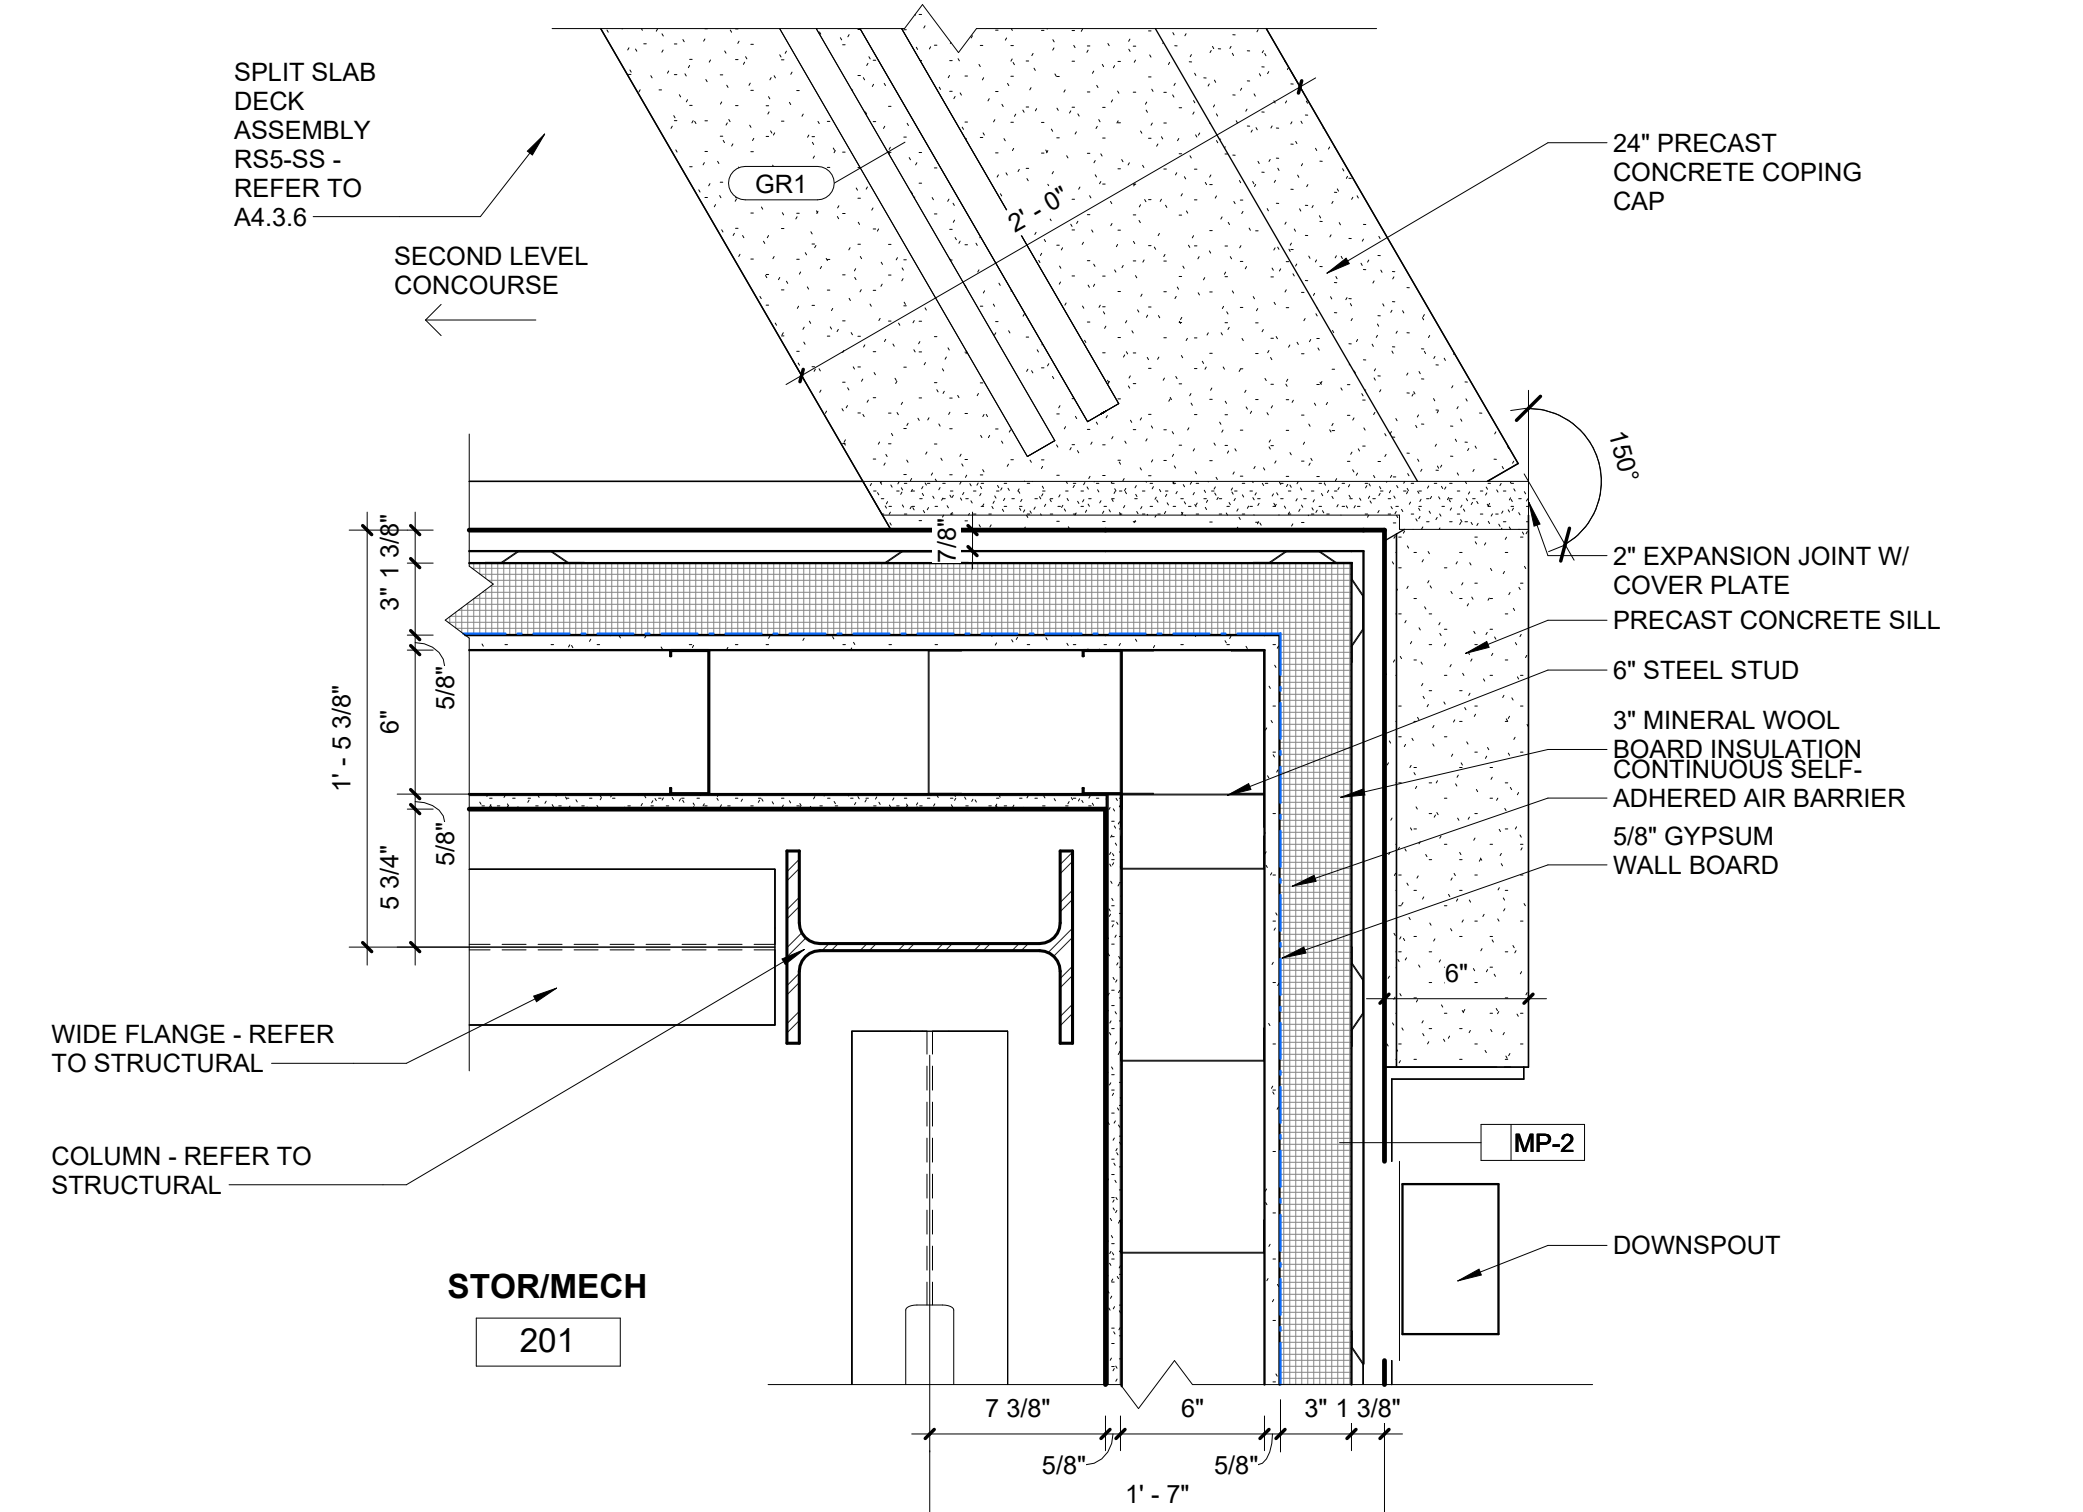


2 PLAN DETAIL - LEVEL 2 PLAYERS LOUNGE/WARMUP  
SCALE: 1/12" = 1'-0"

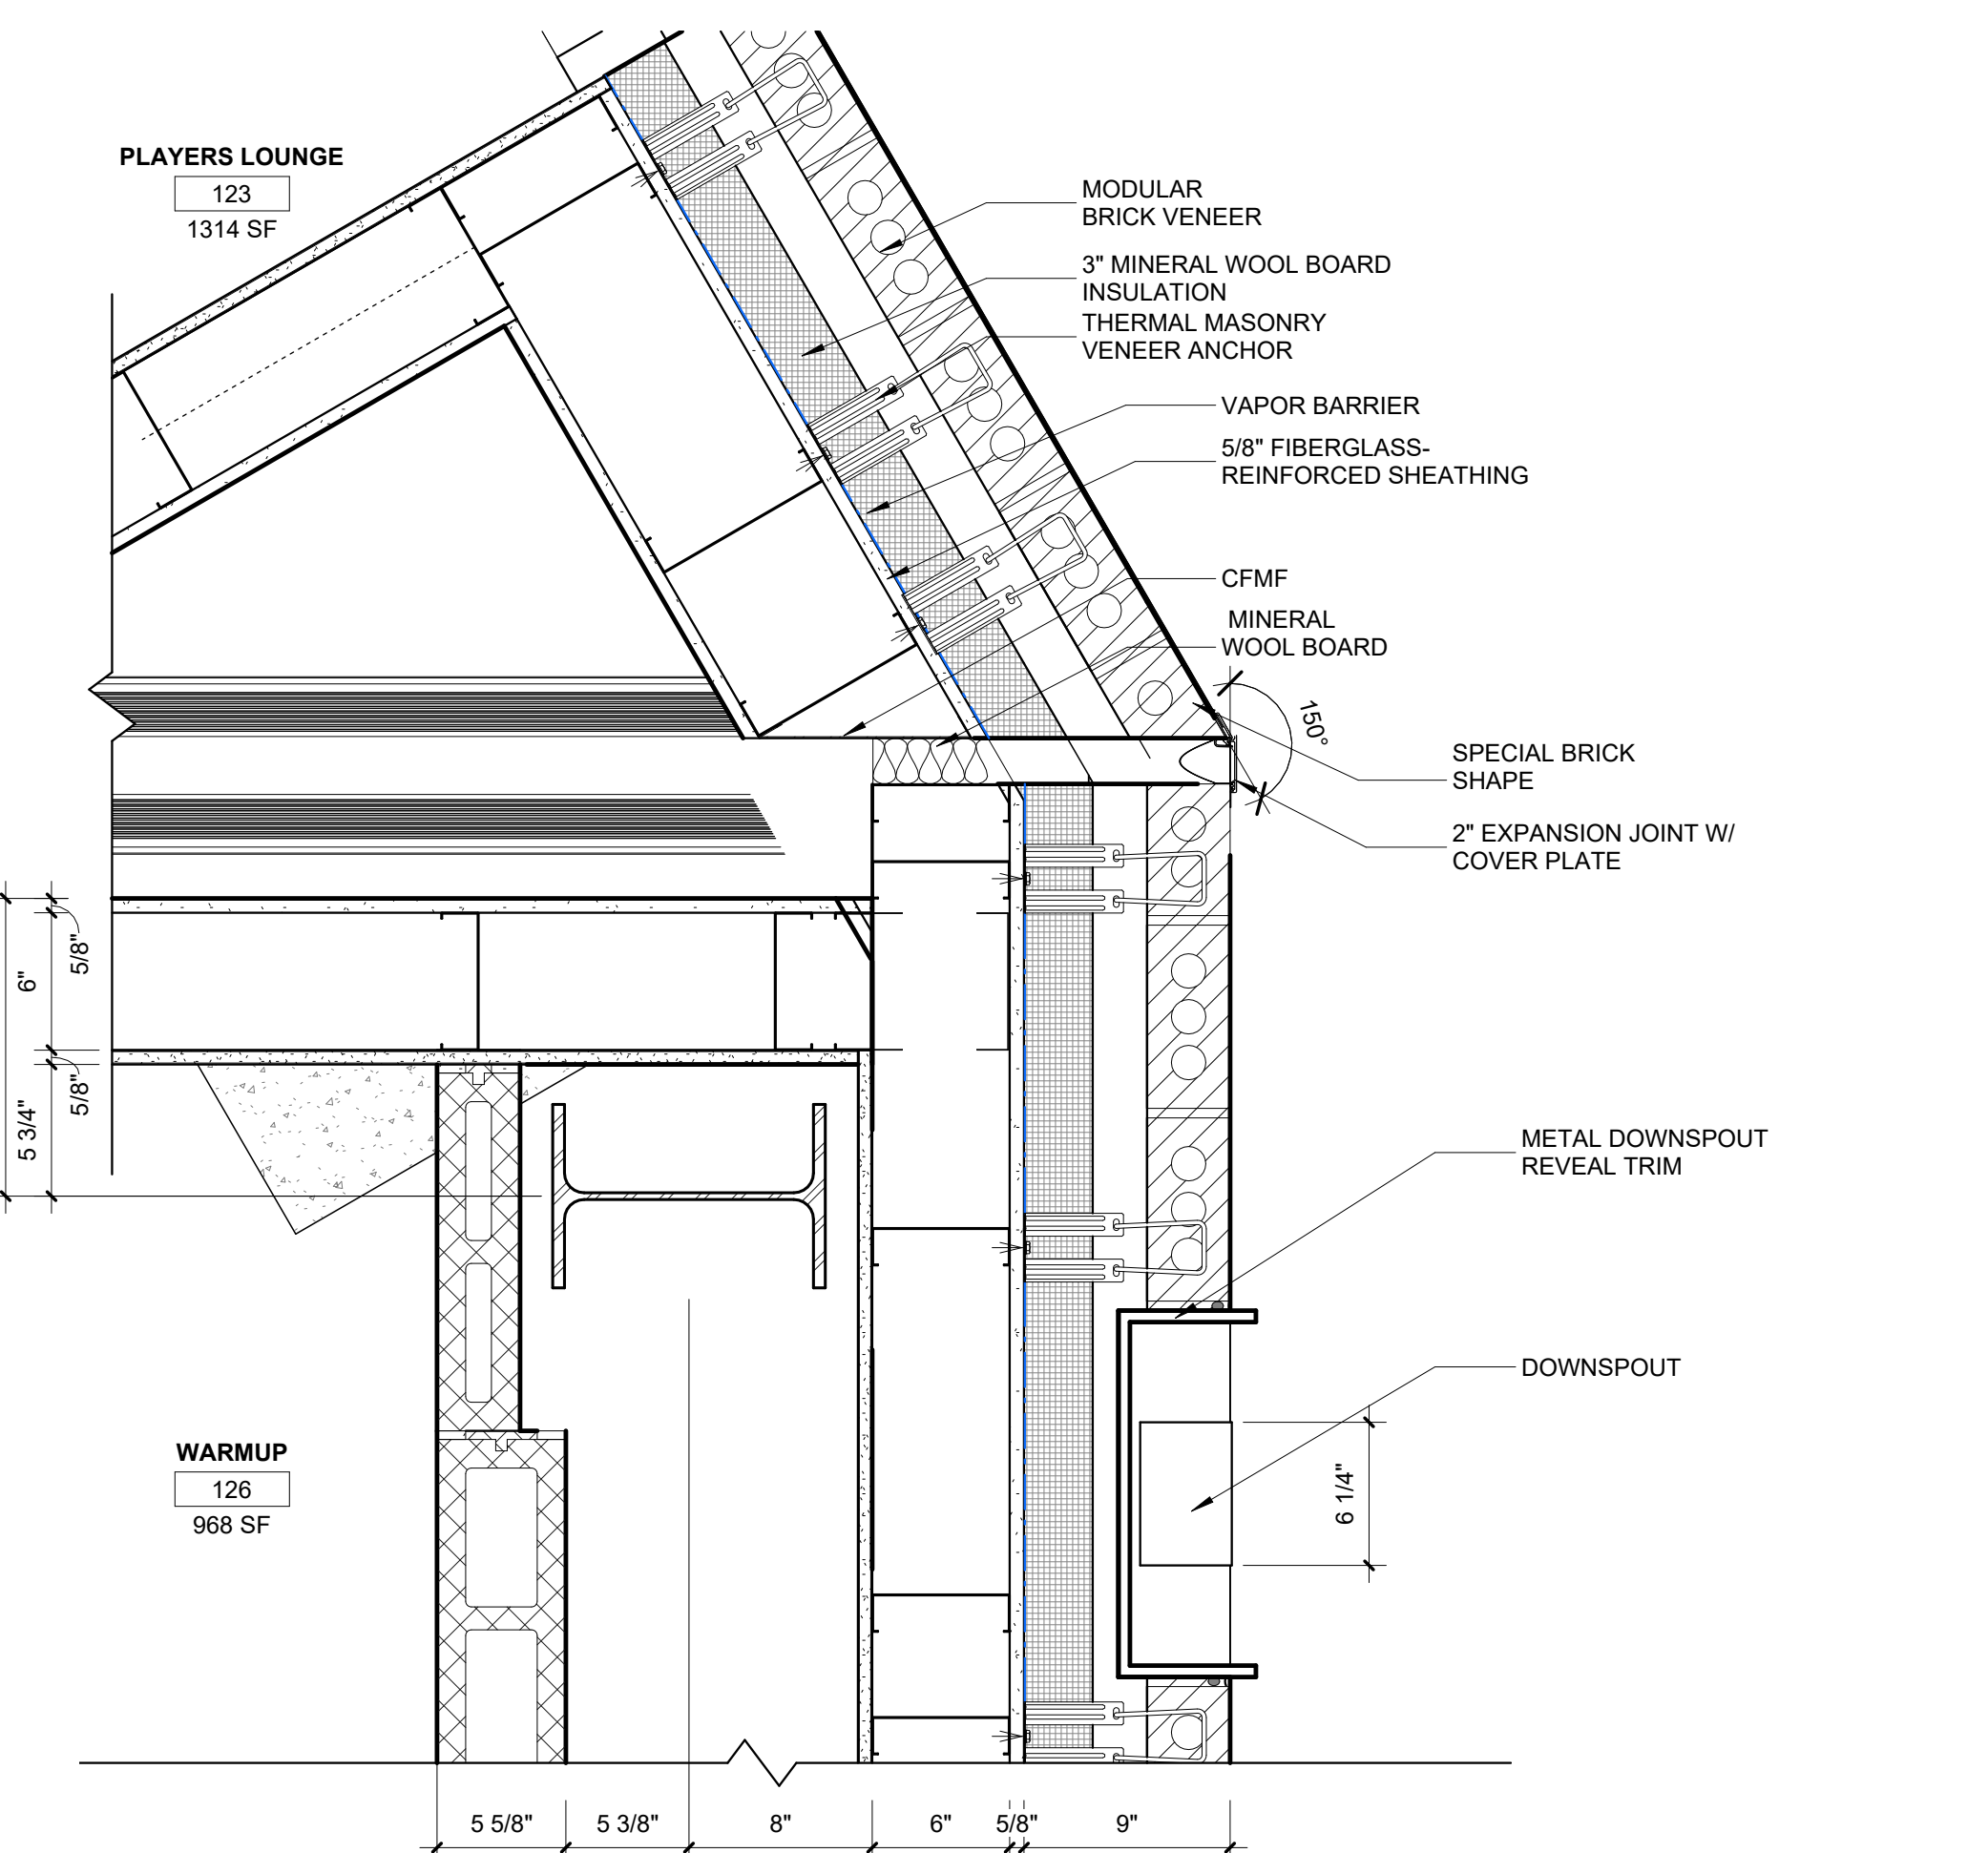


1 PLAN DETAIL - LEVEL 1 PLAYERS LOUNGE/WARMUP  
SCALE: 1/12" = 1'-0"

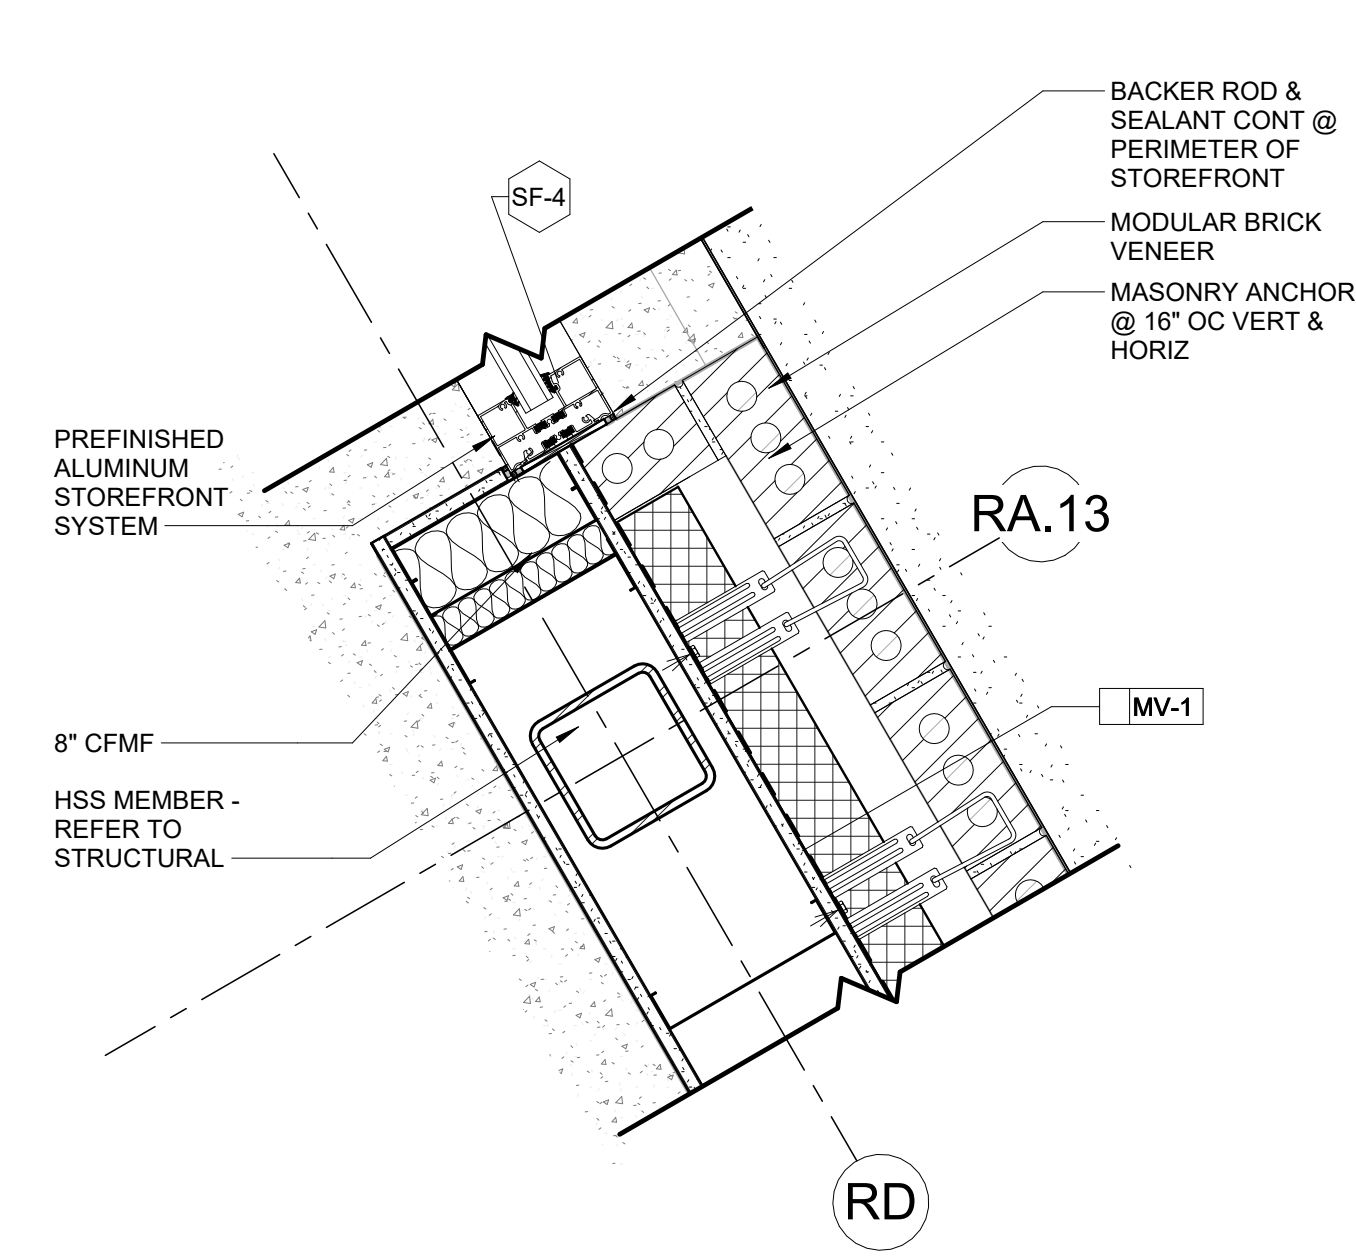


7 PLAN DETAIL - STOREFRONT JAMB  
SCALE: 1/12" = 1'-0"

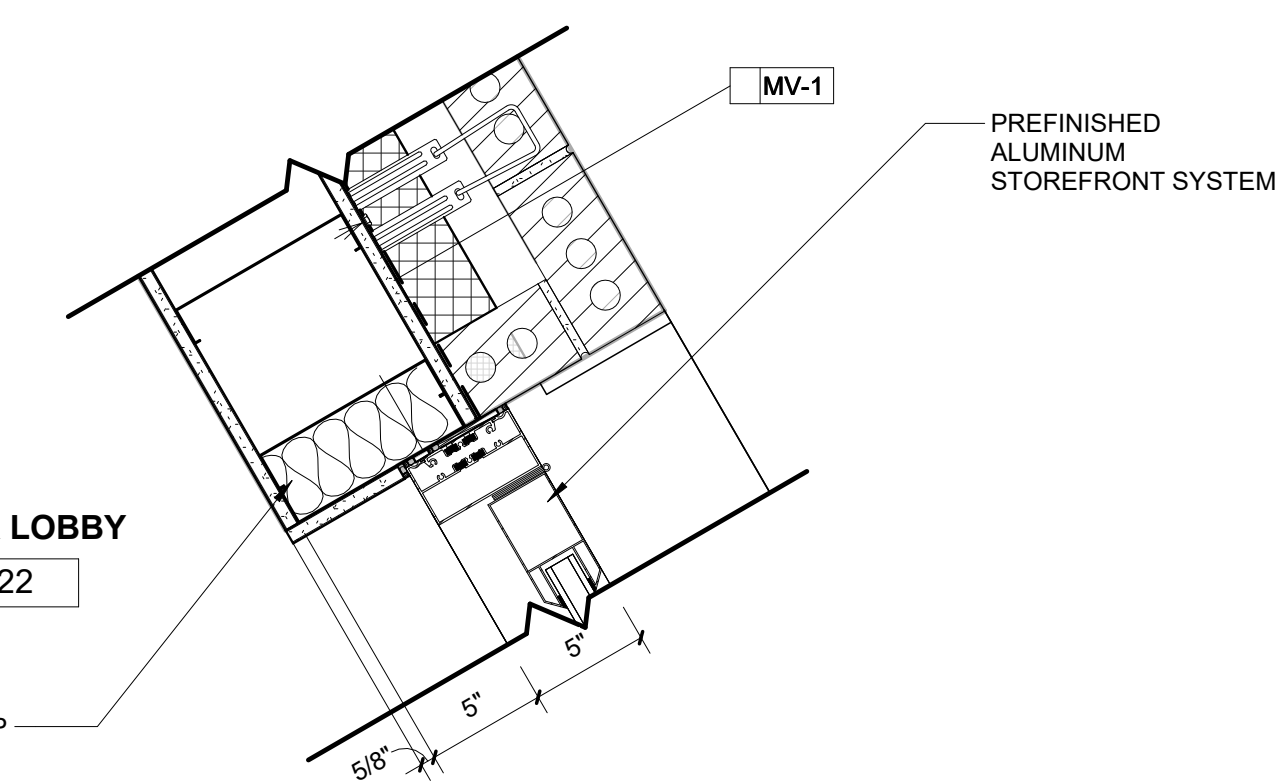


6 PLAN DETAIL - UPPER LOBBY FIELD ACCESS  
SCALE: 1/12" = 1'-0"

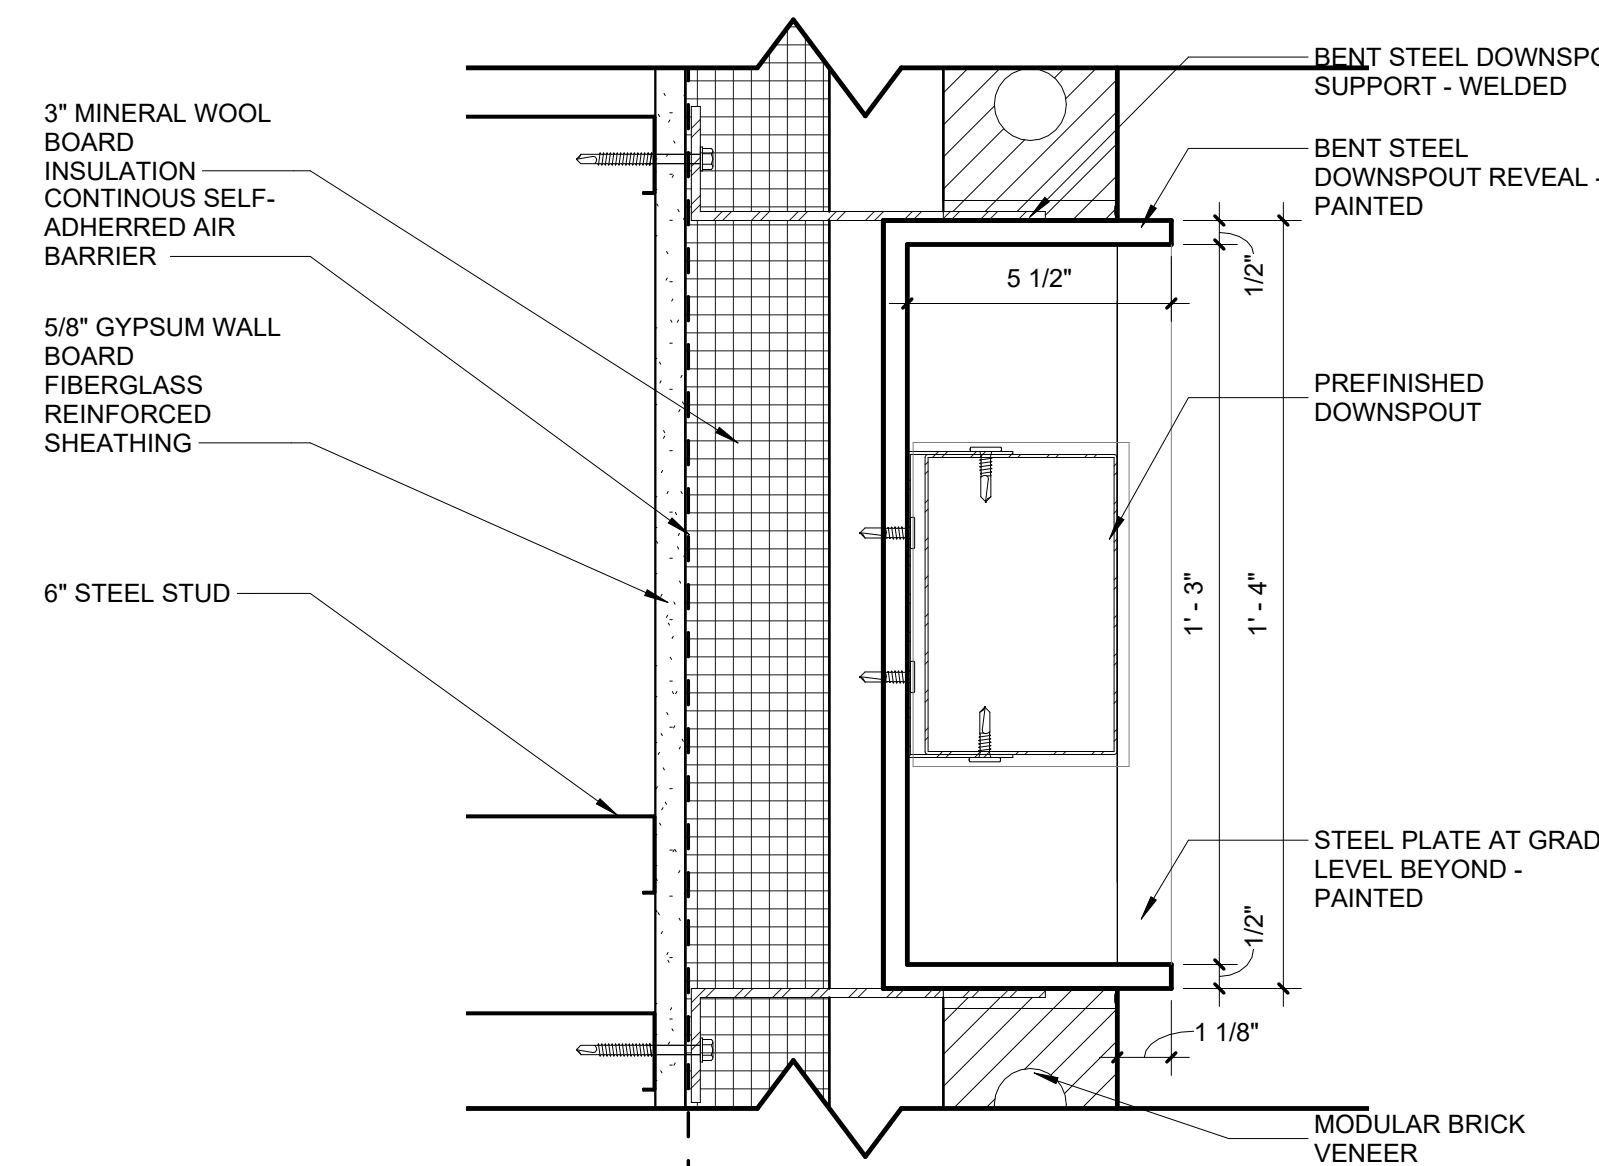


5 ENLARGED PLAN DETAIL - TYPICAL DOWNSPOUT  
SCALE: 3" = 1'-0"

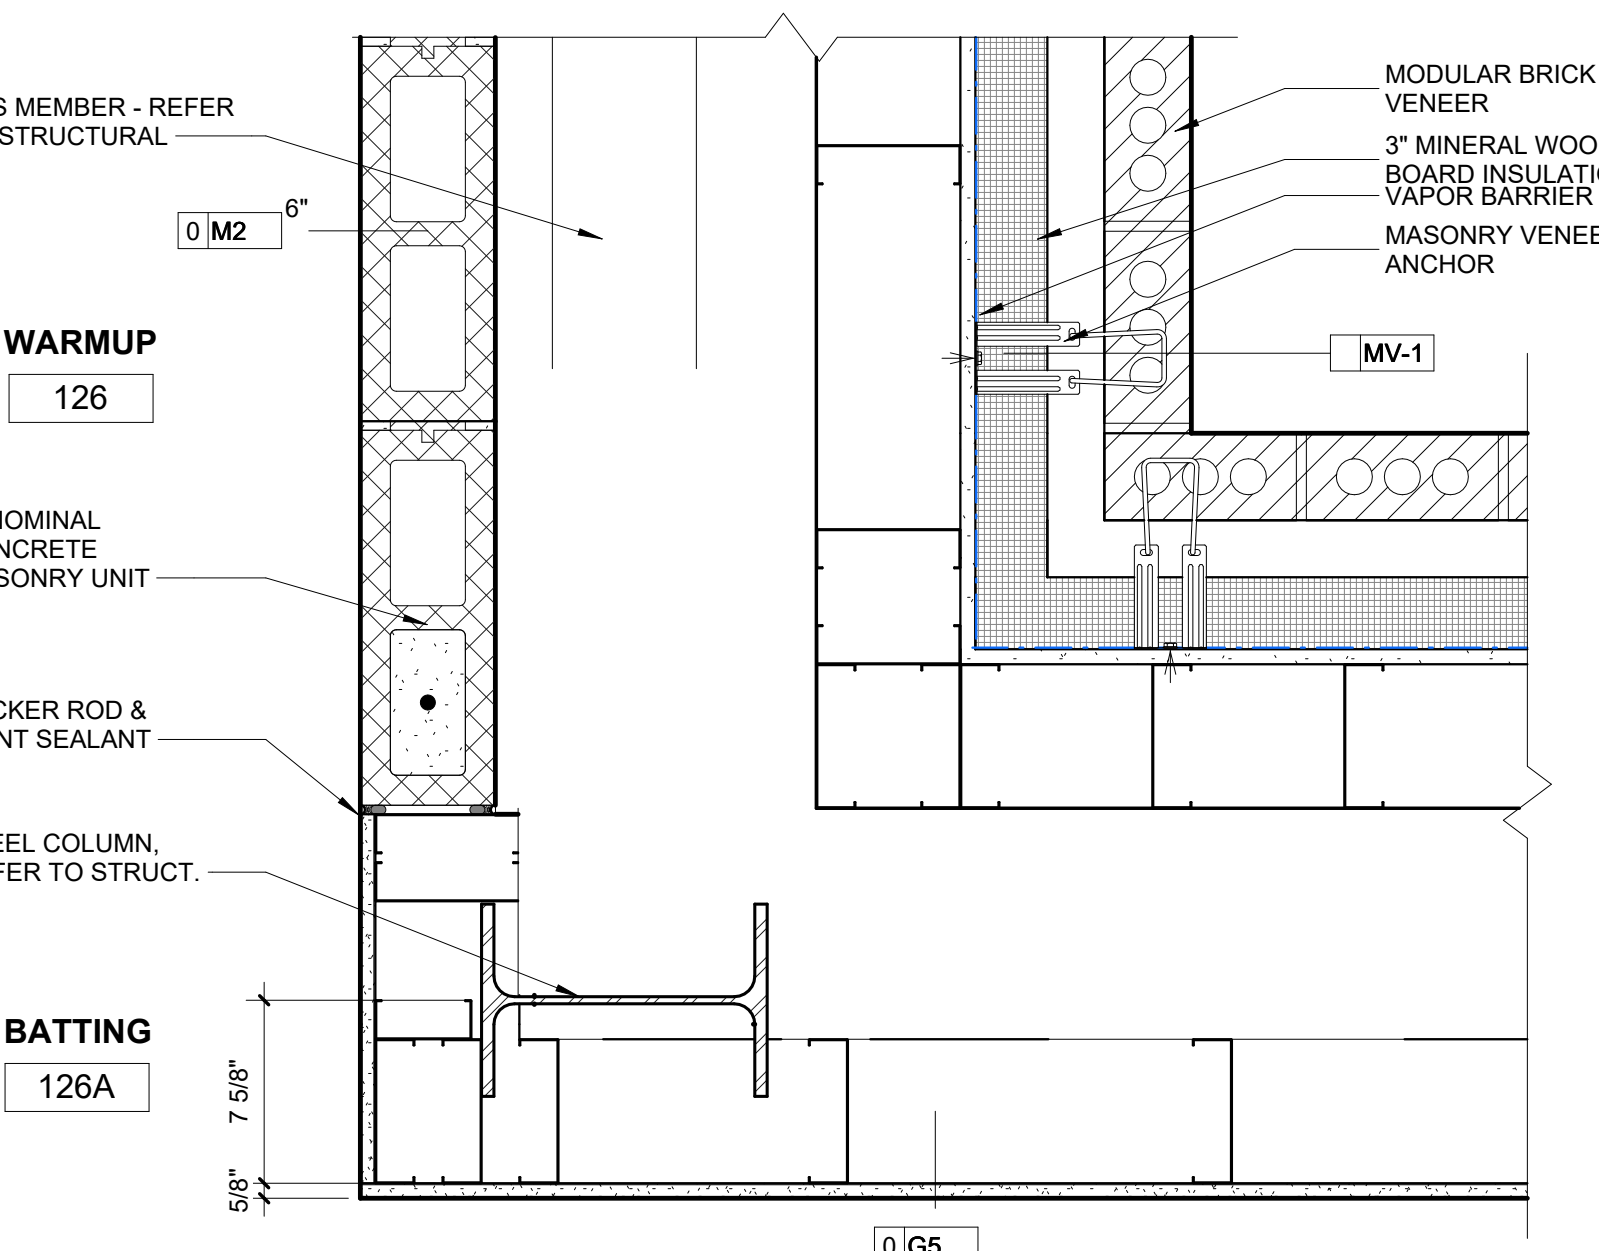


4 PLAN DETAIL - BATTING/WARMUP WALL  
SCALE: 1/12" = 1'-0"

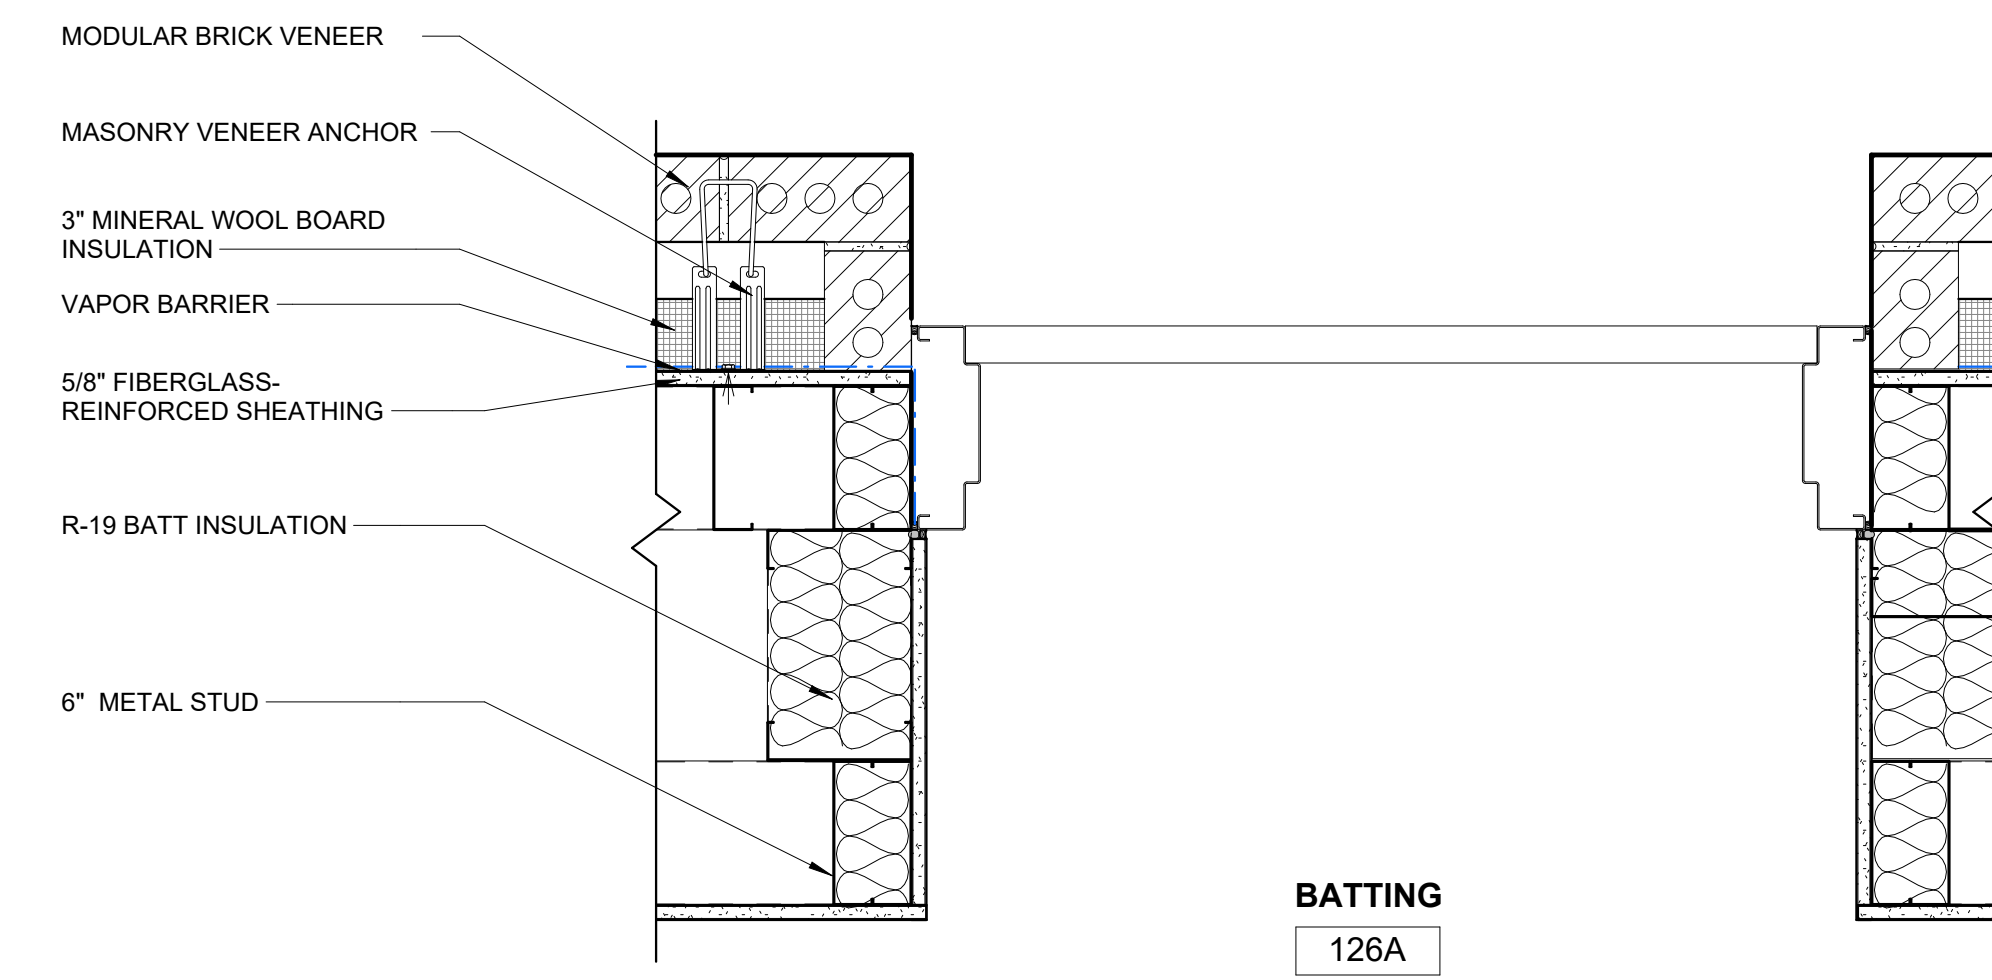

10 PLAN DETAIL - WARMUP ENTRY  
SCALE: 1/12" = 1'-0"

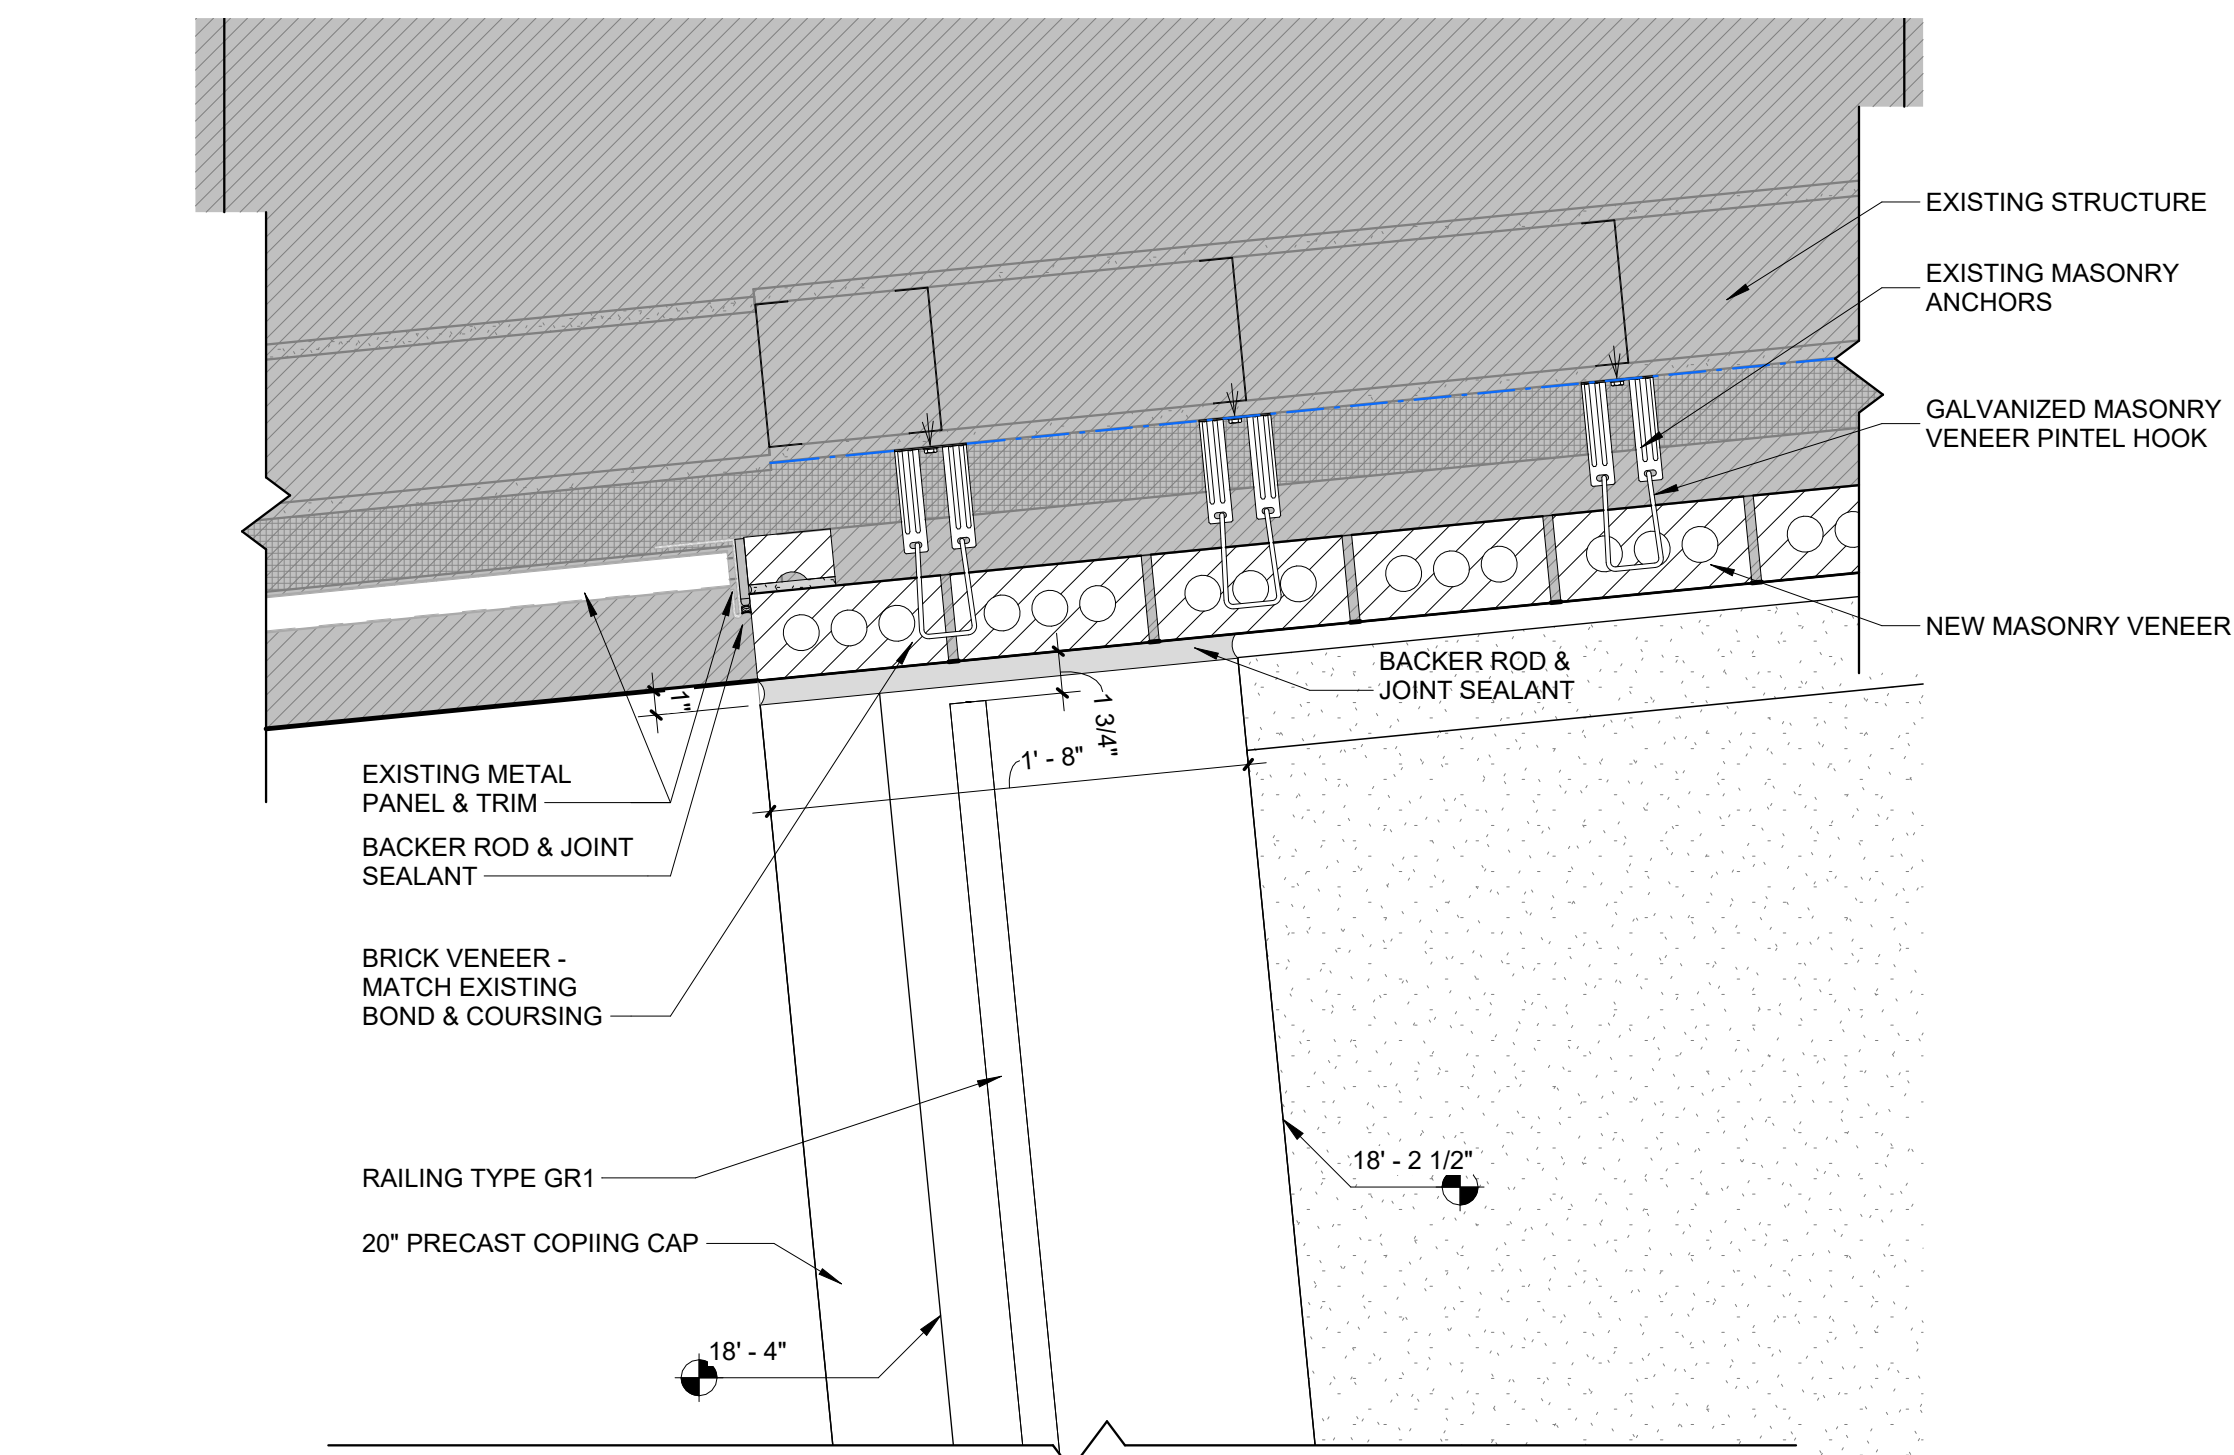

9 PLAN DETAIL - LEVEL 2 STAIR TOWER/CONCOURSE  
SCALE: 1/12" = 1'-0"

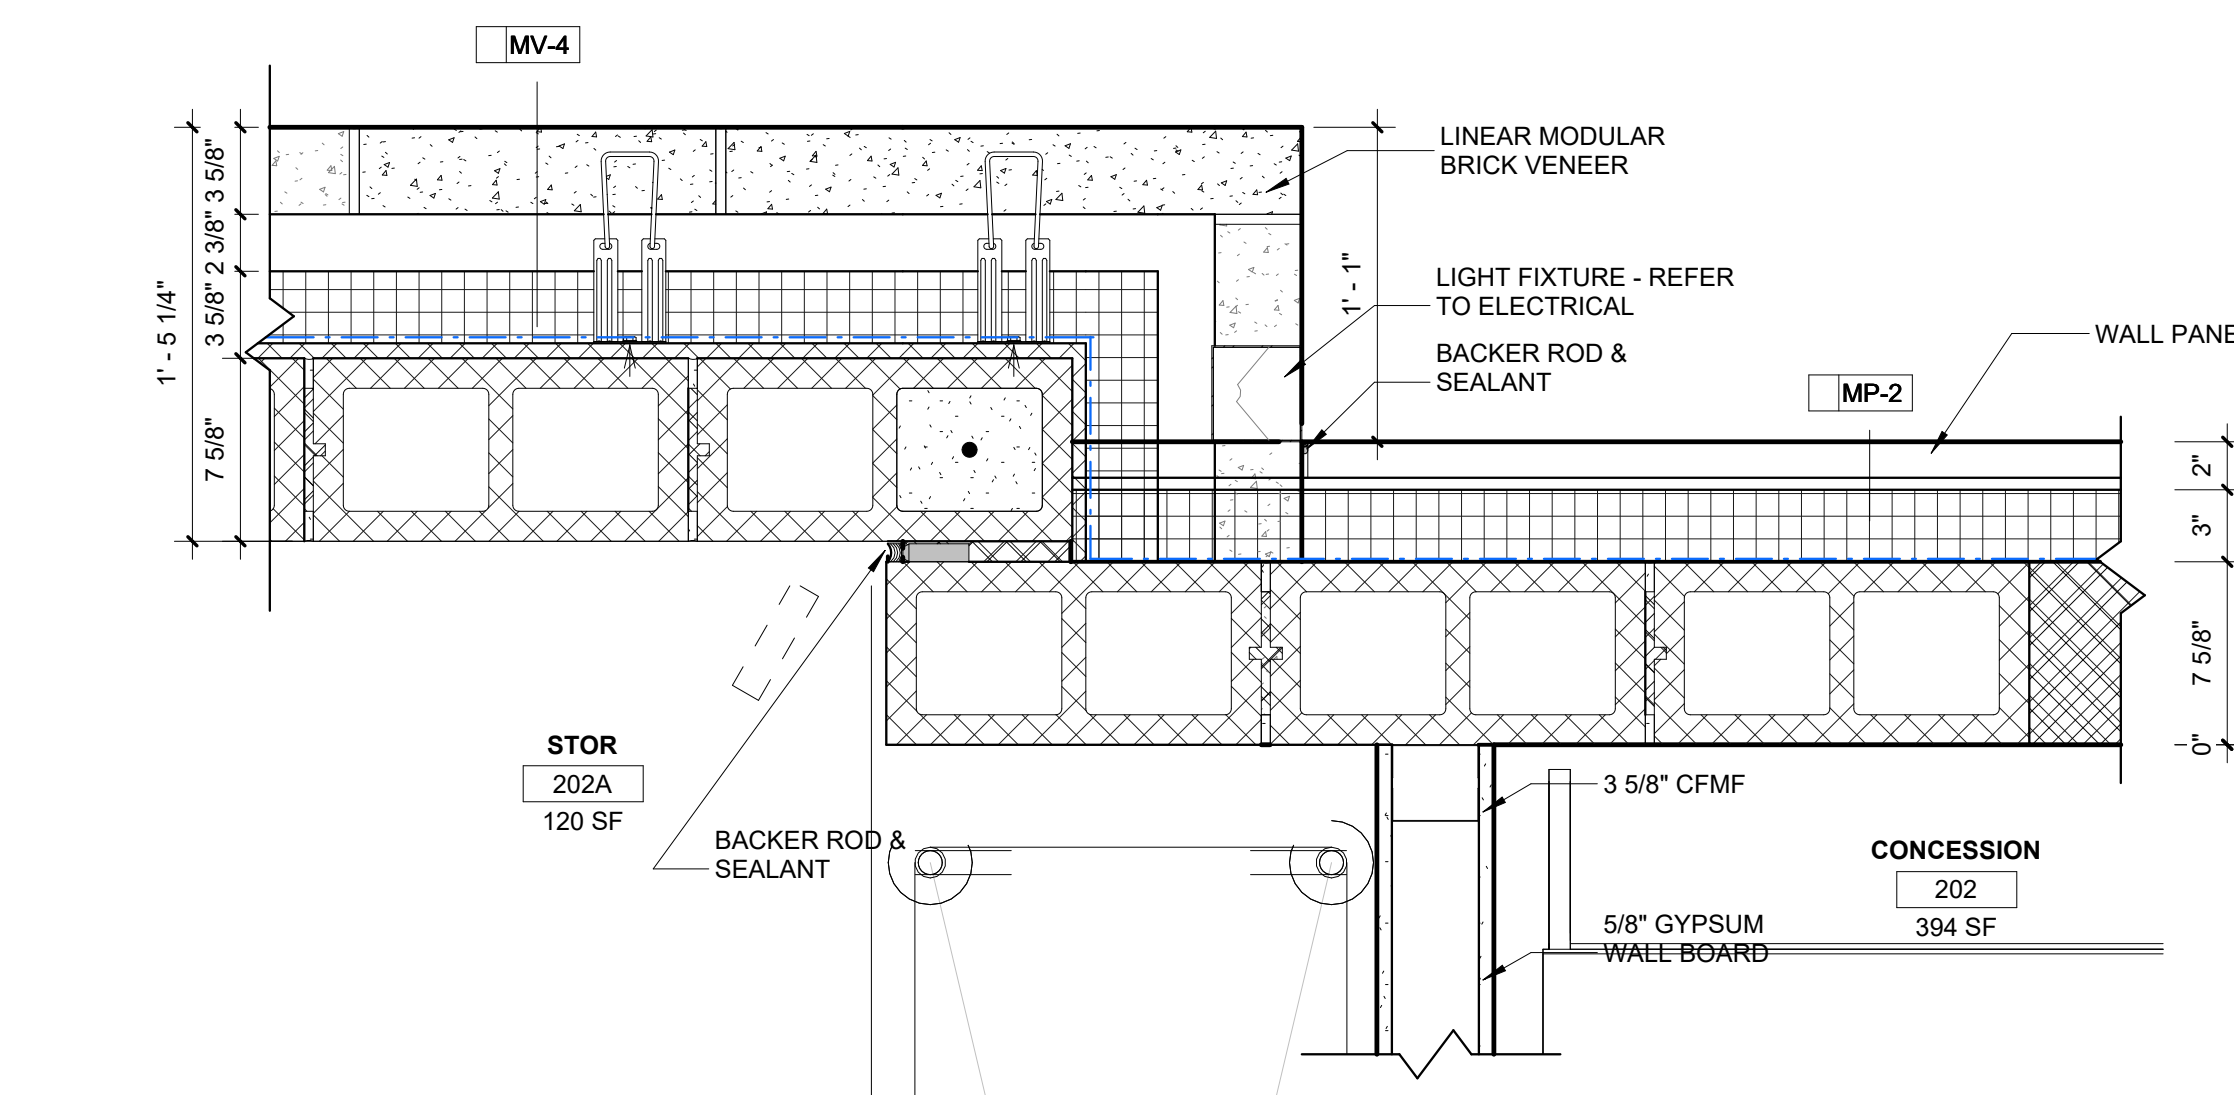


8 PLAN DETAIL - LEVEL 2 CONCESSIONS NORTH WALL  
SCALE: 1/12" = 1'-0"




SCO PROJECT NO. 22-24384-01A  
NC STATE PROJ. NO. 202120015

KEY PLAN

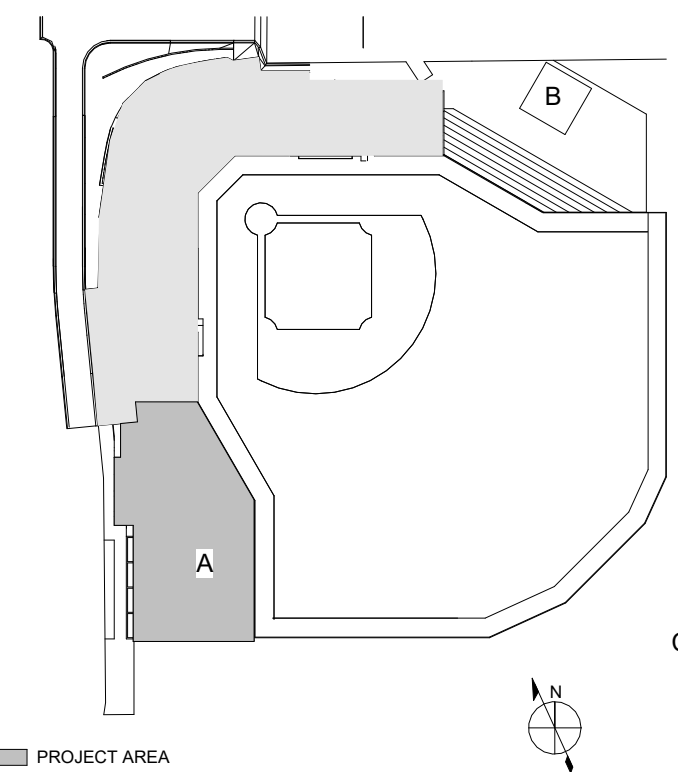

PRINCIPAL  
WILLIAM MCCULLOUGH  
PROJECT MANAGER  
GEORGE BUSHEY

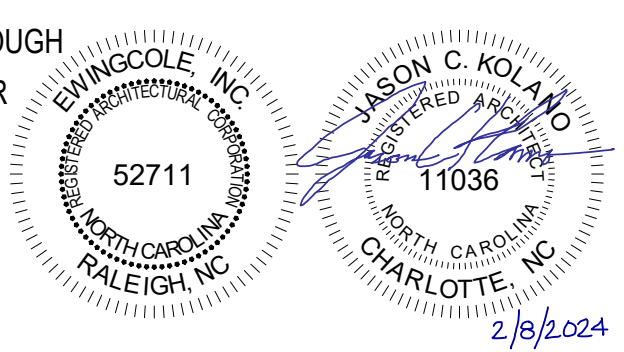

REVISIONS

NO.	DESCRIPTION	DATE
EC	PACKAGE A - LEFT & RIGHT FIELD ADDITIONS	01/31/2024

**NC STATE UNIVERSITY**

**DOAK FIELD ENHANCEMENT**  
1081 Varsity Dr  
Raleigh, NC 27606


DRAWN BY: CB, GW DATE: 01/29/2024

PROJECT NO: 20220400 SCALE: 1 1/2" = 1'-0"


DRAWING NAME: ENLARGED PLAN DETAILS

FLOOR/SECTION PHASE: DRAWING NO.


**FD2 A3.9.6**

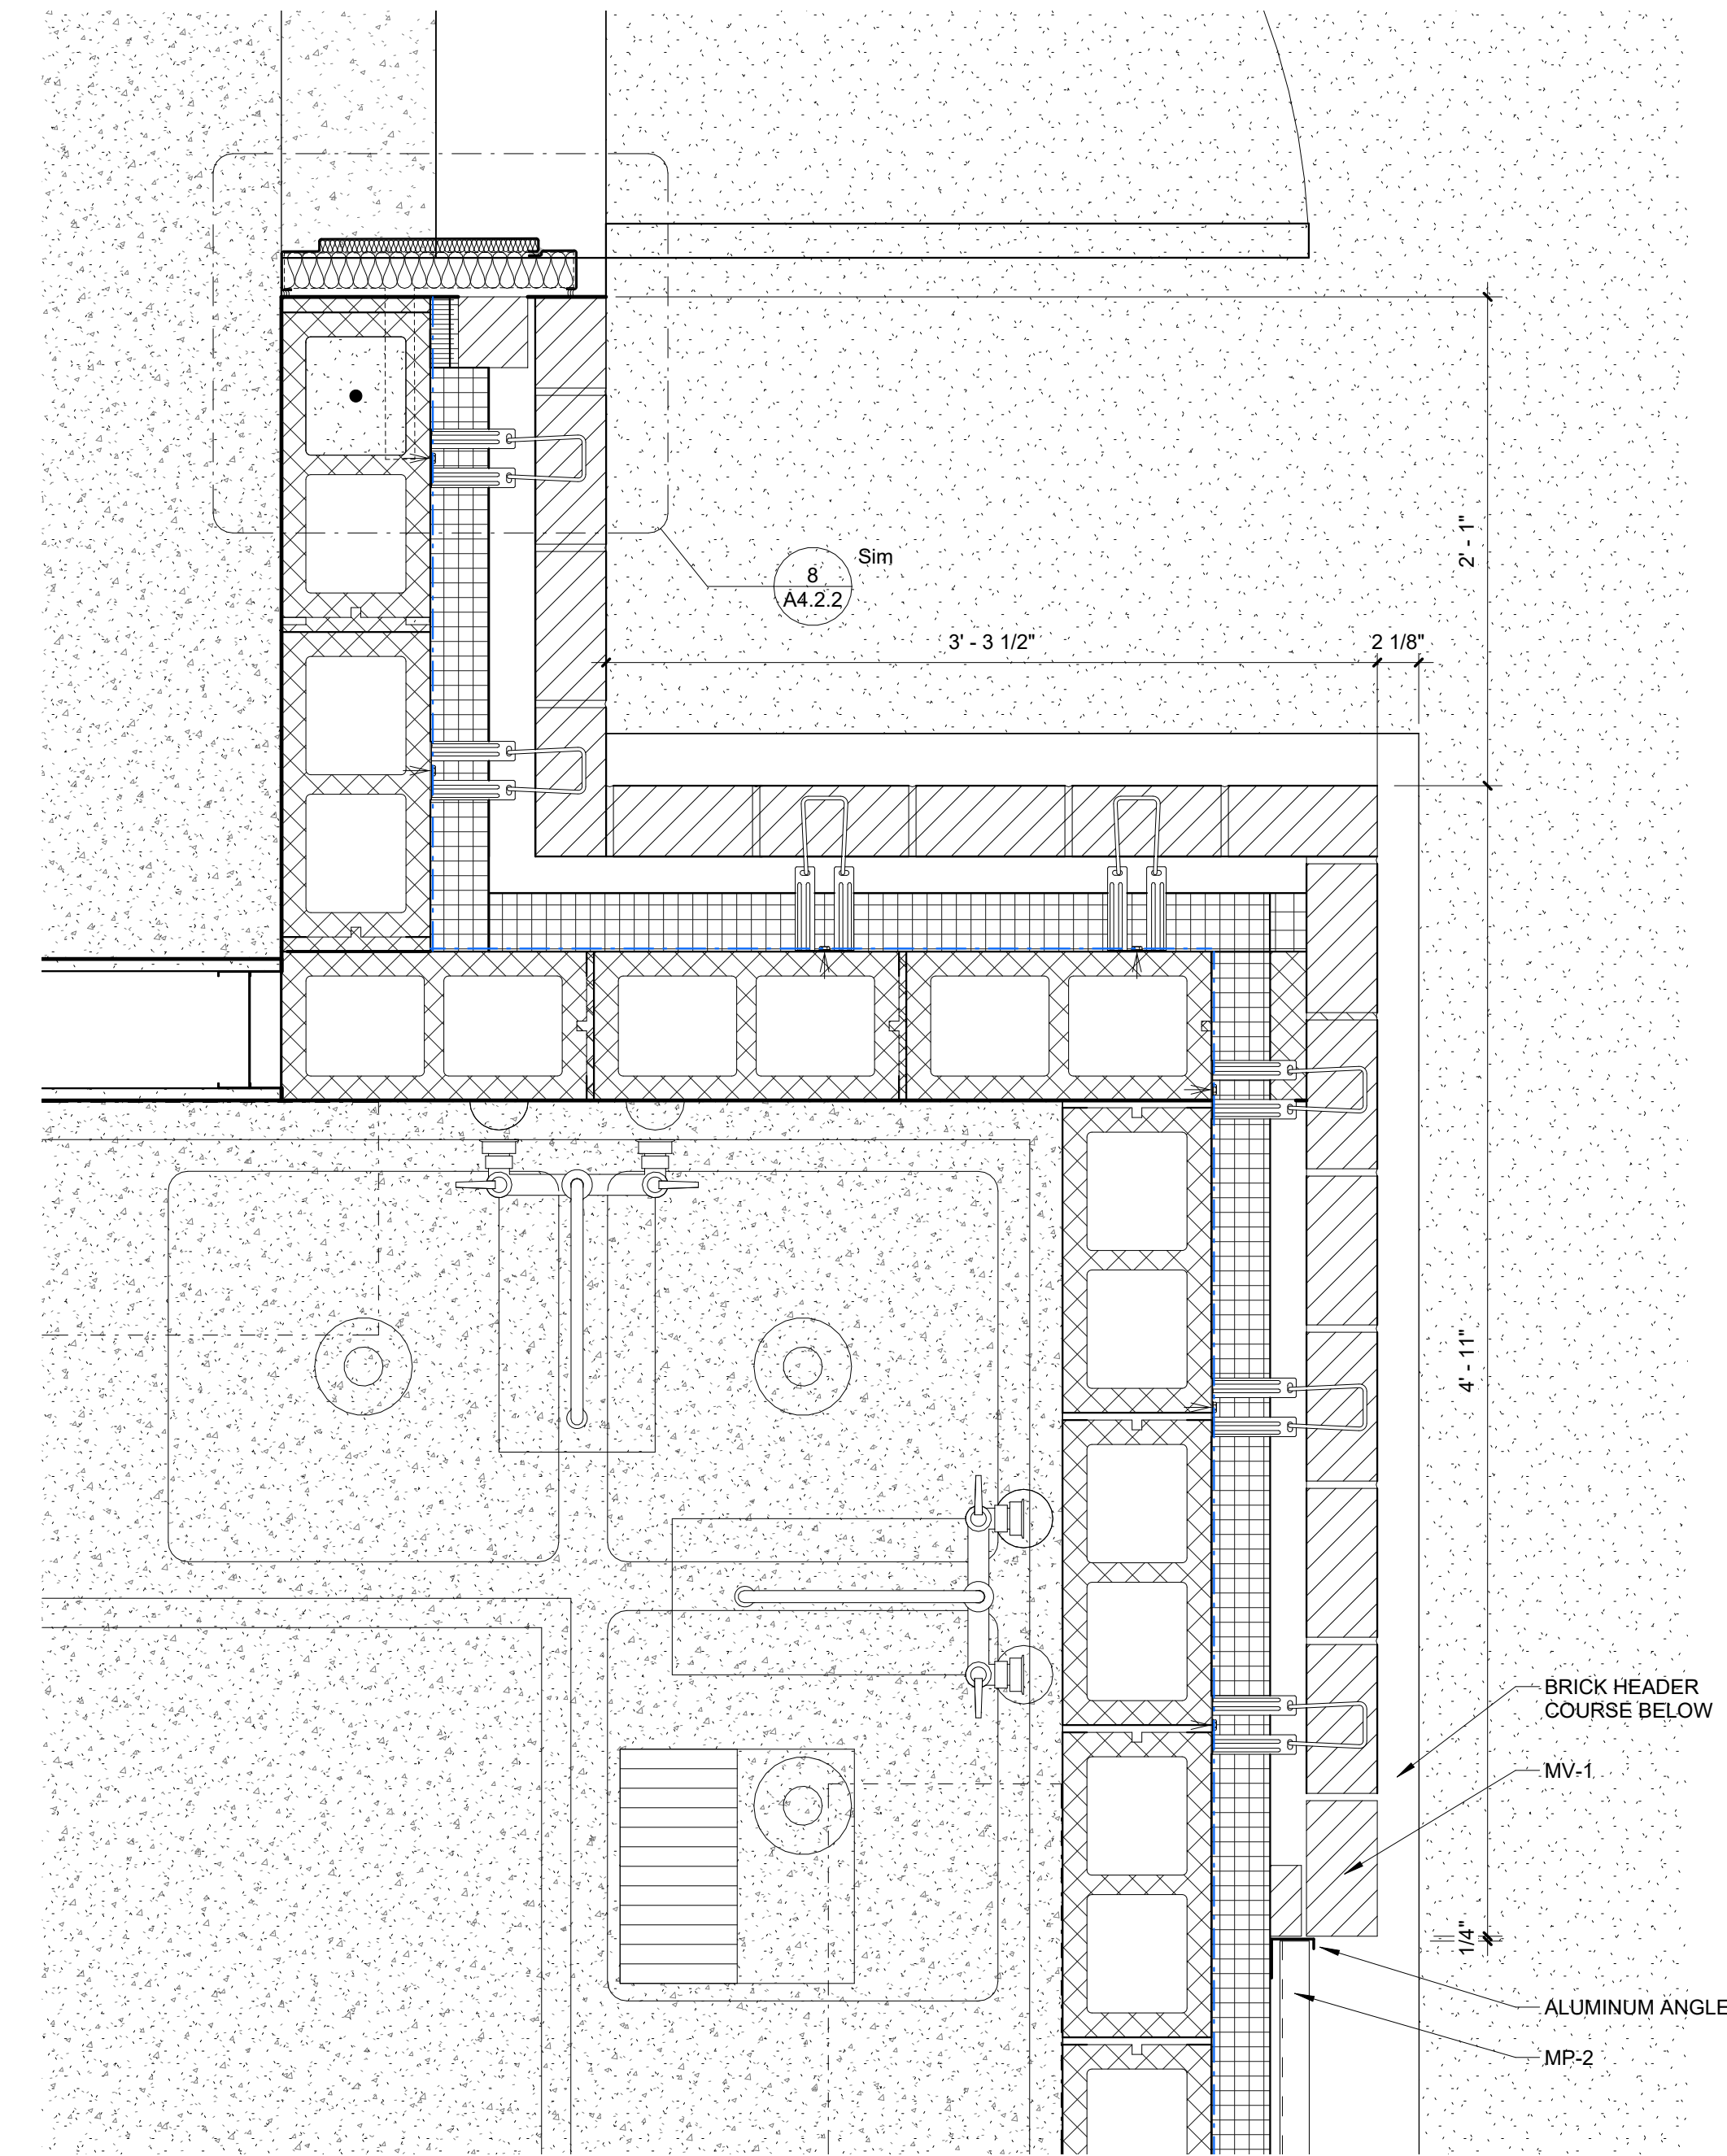


7 PLAN DETAIL - LEFT FIELD CONCESSIONS  
SCALE: 1 1/2" = 1'-0"

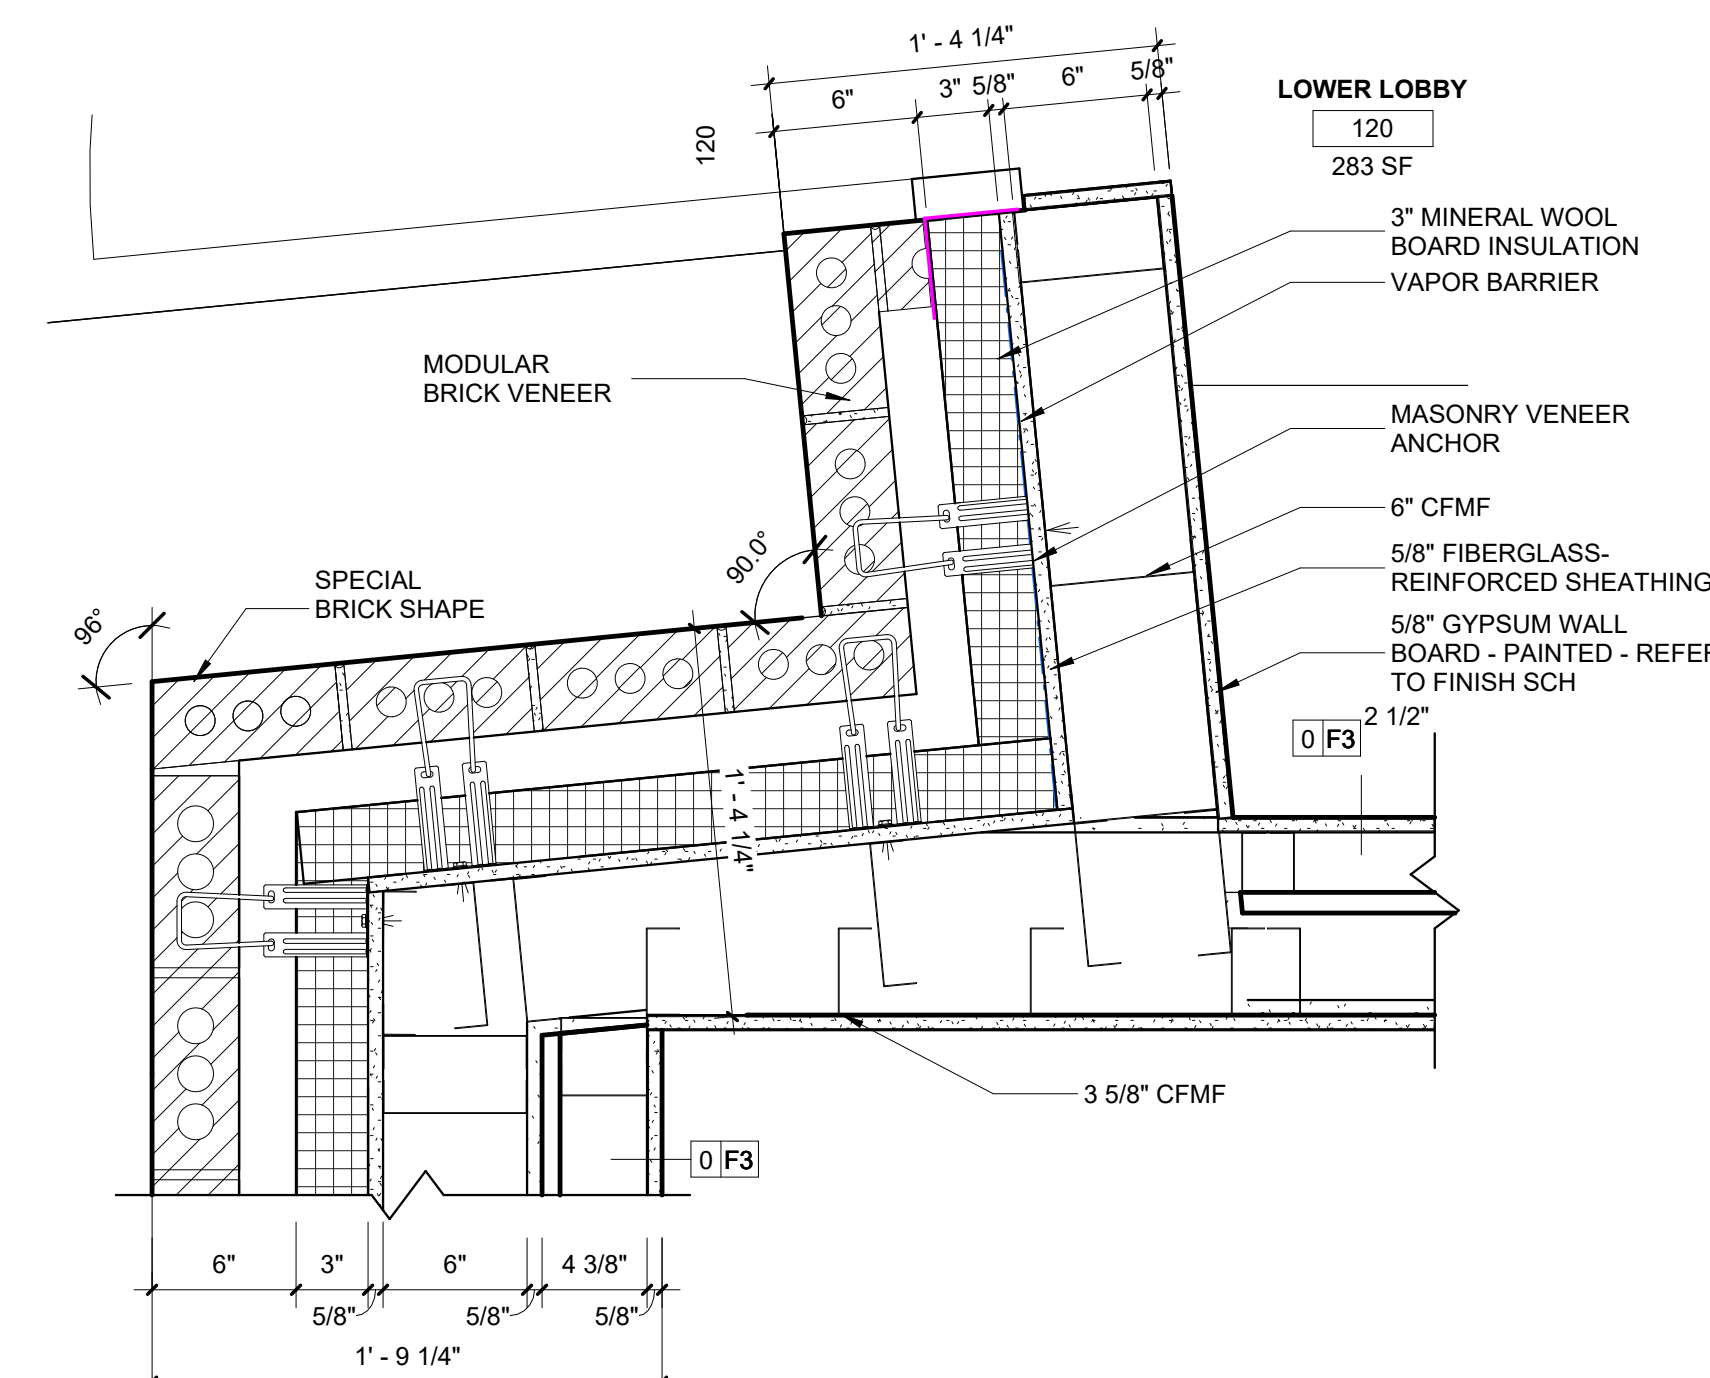


5 PLAN DETAIL - LEVEL 1 LOWER LOBBY ENTRY/FURRING  
SCALE: 1 1/2" = 1'-0"

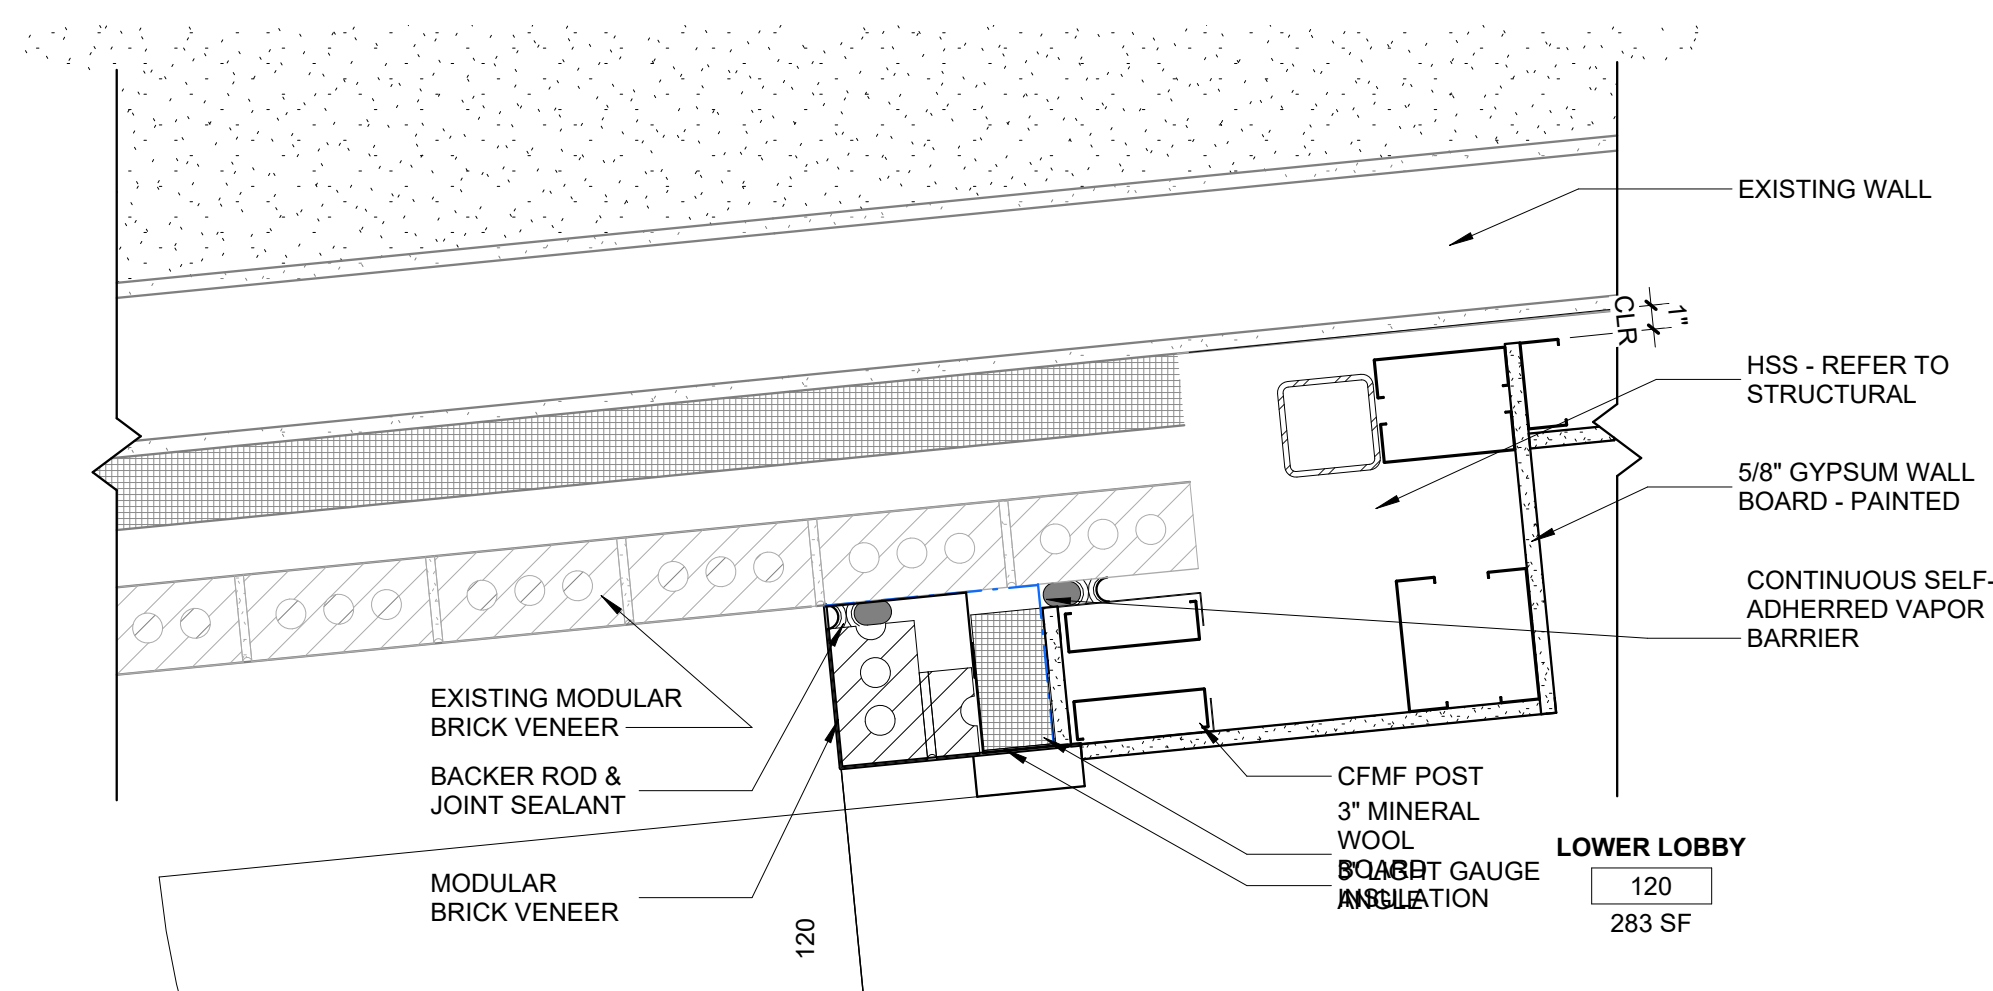


3 PLAN DETAIL - LEVEL 1 LOWER LOBBY ENTRY/EXISTING  
SCALE: 1 1/2" = 1'-0"

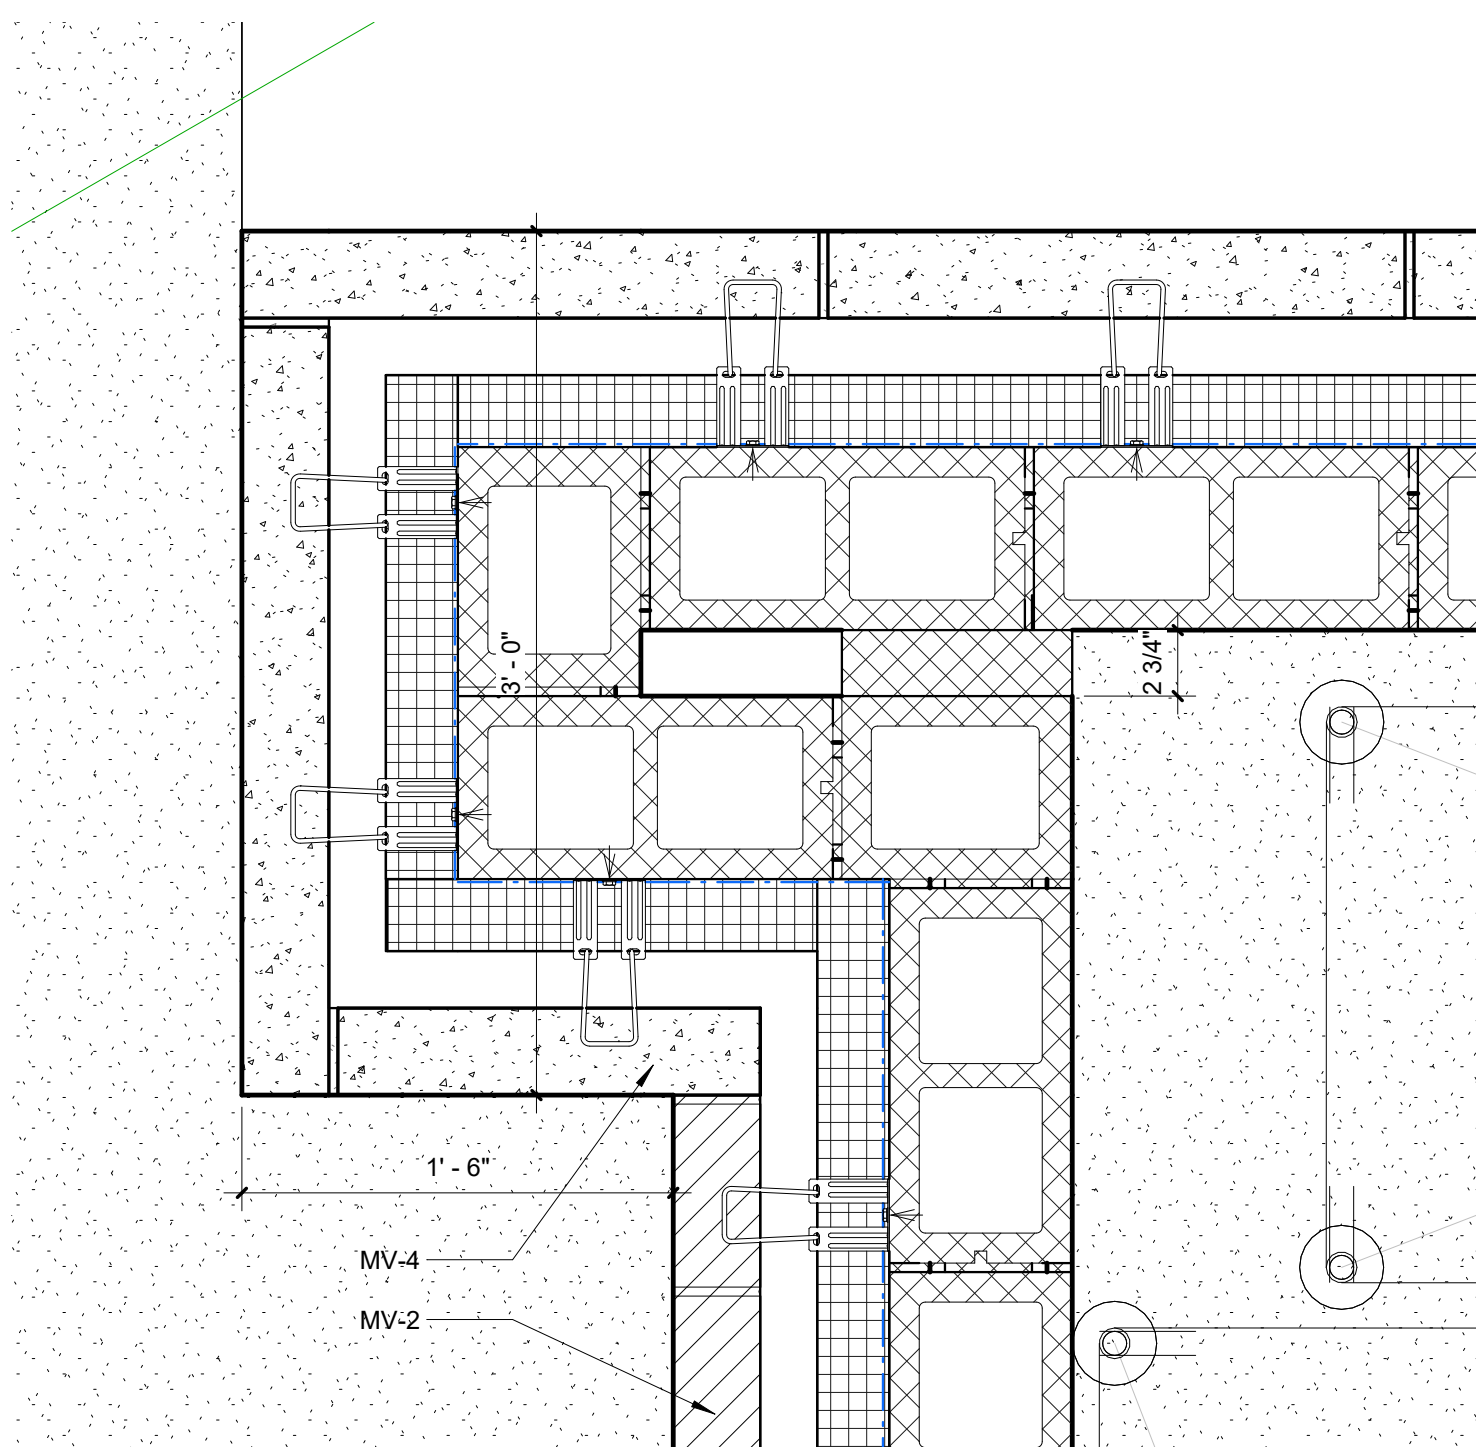


2 PLAN DETAIL - BRICK TO FEATURE MASONRY  
SCALE: 1 1/2" = 1'-0"

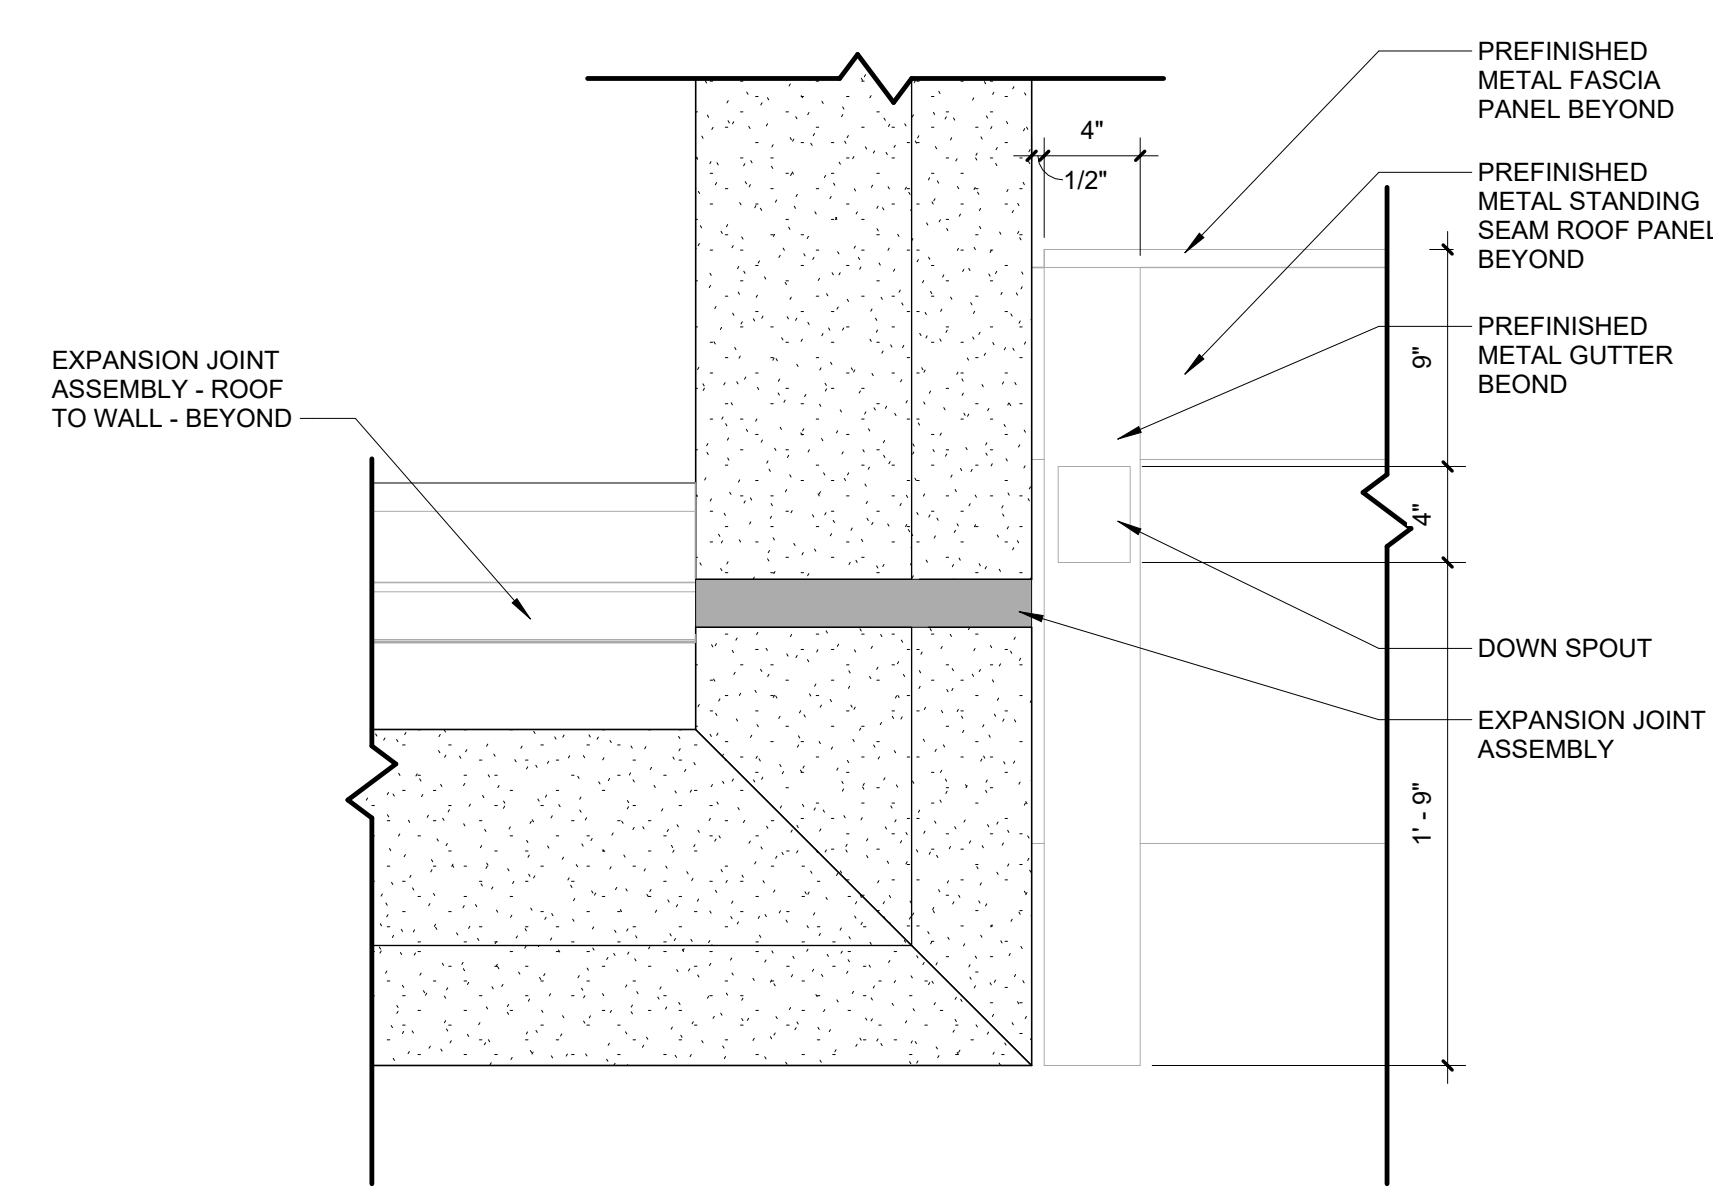

4 L3 - ROOF PLAN / MECH PENTHOUSE / RIGHT FIELD - Callout 2  
SCALE: 1 1/2" = 1'-0"

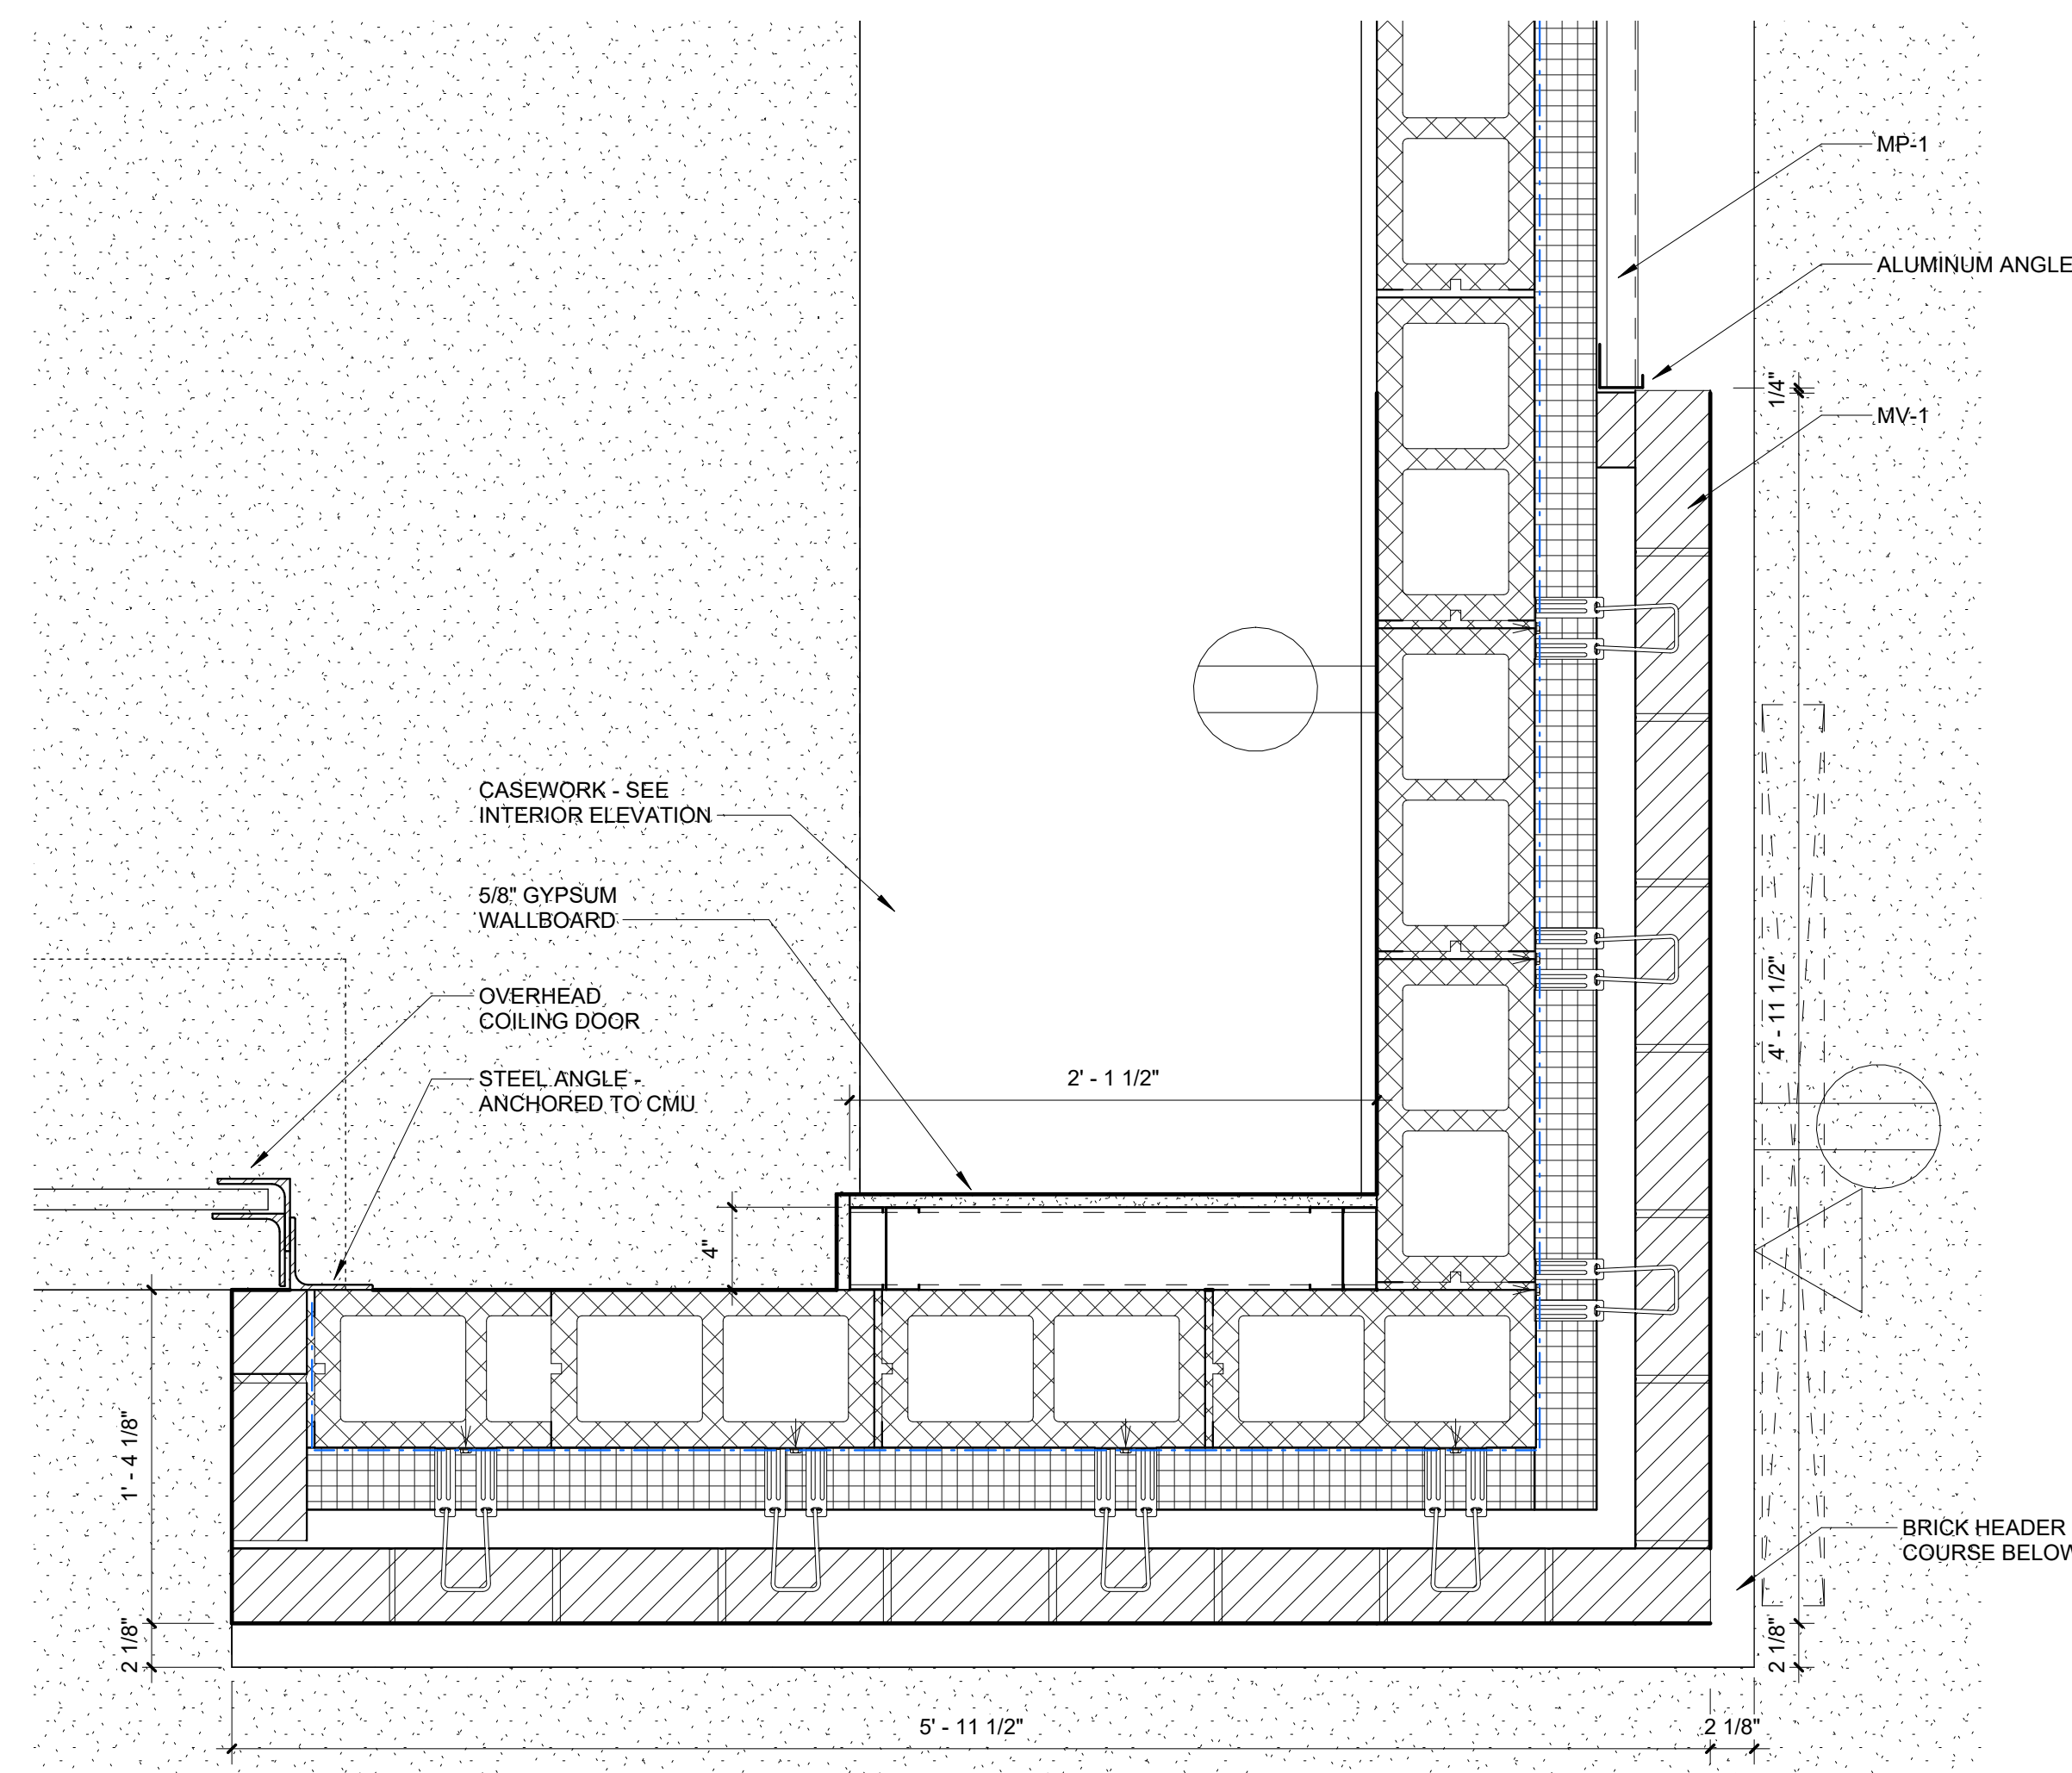


1 PLAN DETAIL - BRICK CORNER TO COILING DOOR  
SCALE: 1 1/2" = 1'-0"

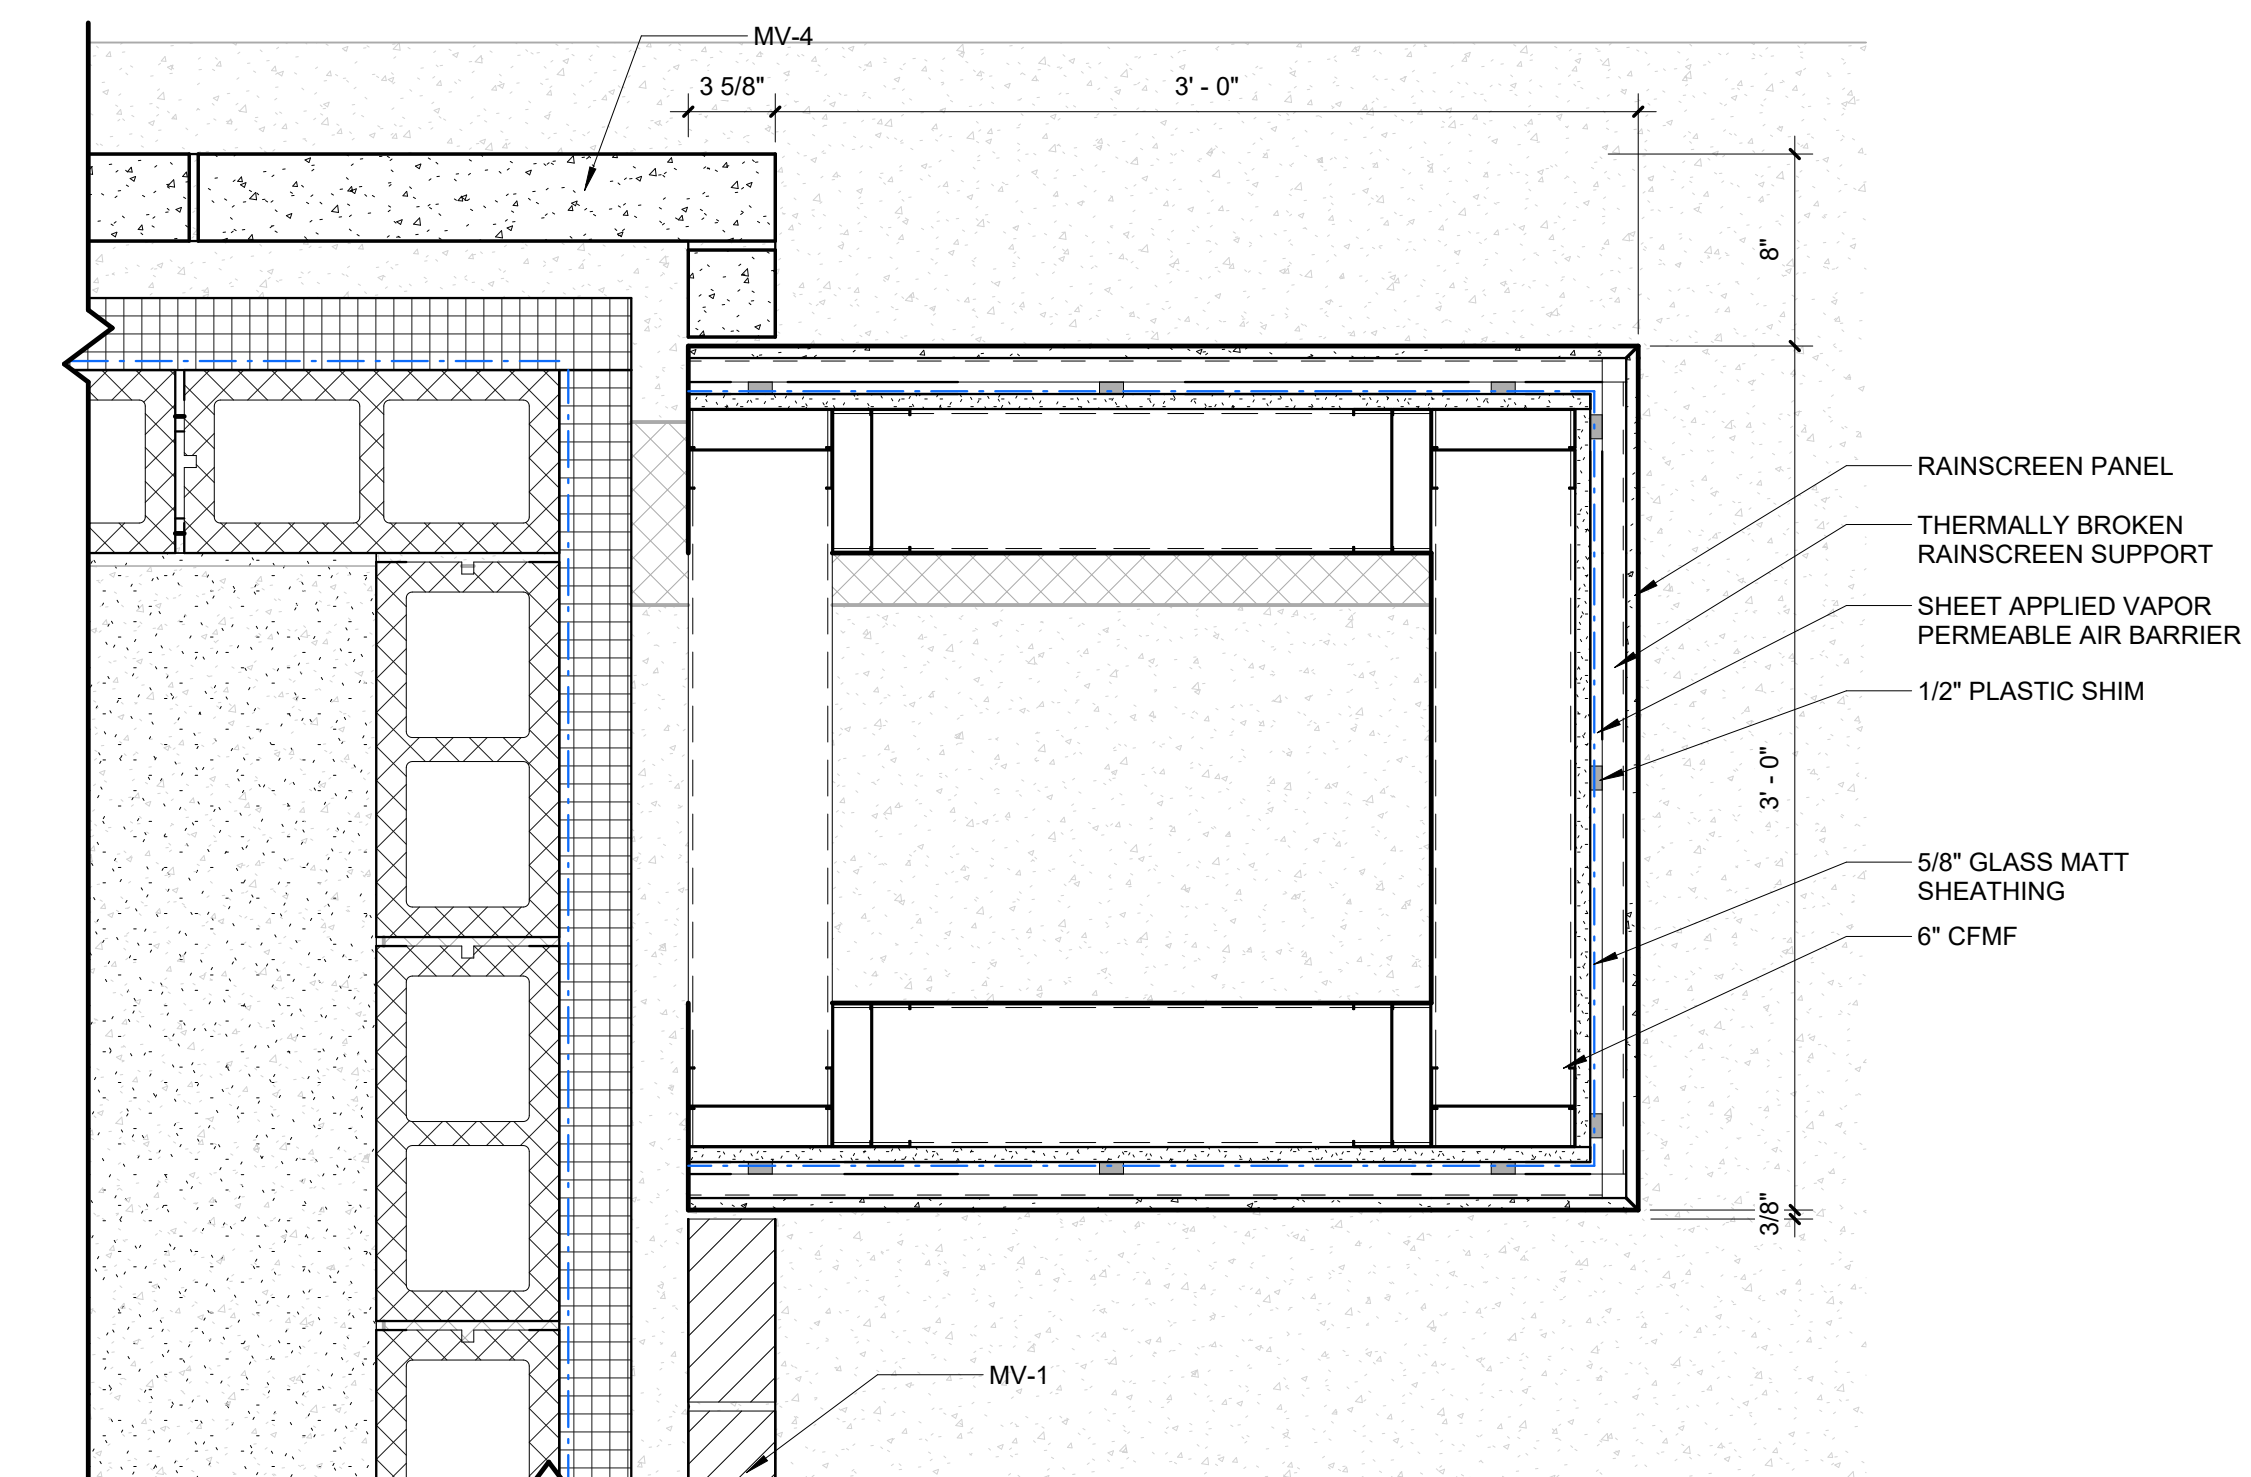

6 PLAN DETAIL - STUDENT ENTRY  
SCALE: 1 1/2" = 1'-0"

NUMBER	DOOR SIZE				DOOR					FRAME			FIRE RATING			ELEC			REMARKS
	OPENING	LEAF A	LEAF B	HEIGHT	TYPE	MATL	FACE	GLAZ	ATTRIBUTE	SPEC SECTION	TYPE	MATL	GLAZ	HW	P	S	F		
120	6'-0"	3'-0"	3'-0"	7'-10"	04	AL				084126				01					
120A	3'-0"	3'-0"		7'-10"	05	AL		TG		081216	--	--	--	0	01	--	--	--	INSULATED
121	3'-0"	3'-0"		7'-10"	01	HM				081113	--	--	--	0	06	--	--	--	
122	4'-0"	3'-4 3/4"		7'-10"	04	AL				081119	--	--	--	11					
123	4'-0"	3'-4 3/4"		7'-10"	04	AL				081119	--	--	--	14					
124	3'-0"	3'-0"		7'-10"	01	HM				081113	--	--	--	0	15	--	--	--	
124A	3'-0"	3'-0"		7'-10"	01	HM				081113	--	--	--	0	02	--	--	--	
124B	3'-0"	3'-0"		7'-10"	01	HM				081113	--	--	--	0	15	--	--	--	
125A	3'-0"	3'-0"		7'-10"	01	HM				081113	--	--	--	0	05	--	--	--	
126	3'-0"	3'-0"		7'-10"	01	HM				081113	--	--	--	0	01	--	--	--	
126A	3'-0"	3'-0"		7'-10"	05	AL		TG		081216	--	--	--	0	16	--	--	--	
126B	3'-0"	3'-0"		7'-10"	05	AL		TG		081216	--	--	--	0	11	--	--	--	
126C	3'-0"	3'-0"		7'-10"	01	HM				081113	--	--	--	0	13	--	--	--	
127	5'-0"	2'-6"	2'-6"	7'-10"	01	WD				081416	--	--	--	0	09	--	--	--	
127A	3'-0"	3'-0"		7'-10"	01	HM				081113	--	--	--	0	17	--	--	--	
127B	3'-0"	3'-0"		7'-10"	01	HM				081113	--	--	--	0	04	--	--	--	
128	3'-0"	3'-0"		7'-10"	01	HM				081113	--	--	--	0	02	--	--	--	
129	3'-0"	3'-0"		7'-0"	01	HM				081113	--	--	--	0	02	--	--	--	
130	3'-0"	3'-0"		7'-10"	01	HM				081113	--	--	--	0	10	--	--	--	
130	3'-0"	3'-0"		7'-10"	01	HM				081113	--	--	--	0	09	--	--	--	
201	5'-0"	2'-6"	2'-6"	7'-10"	01	HM				081113	--	--	--	0	08	--	--	--	
202	3'-0"	3'-0"		7'-10"	01	HM				081113	--	--	--	0	12	--	--	--	
202A	3'-0"	3'-0"		7'-10"	01	HM				081113	--	--	--	0	07	--	--	--	
203	3'-0"	3'-0"		7'-10"	01	HM				081113	--	--	--	0	03	--	--	--	
204	3'-0"	3'-0"		7'-10"	01	HM				081113	--	--	--	0	03	--	--	--	
CD1	15'-0"	15'-0"		4'-5"	08	AL				084126		AL		18					INSULATED
CD2	15'-0"	15'-0"		4'-5"	08	AL				083326		AL		18					INSULATED
G126-01	12'-0"	12'-0"		9'-4"	09	AL				081119		AL		18					
G126-02	12'-0"	12'-0"		9'-4"	09	AL				081119		AL		18					
G126-03	12'-0"	12'-0"		9'-4"	09	AL				081119		AL		18					
G126-04	12'-0"	12'-0"		9'-4"	09	AL				081119		AL		18					
R119A	8'-0"	8'-0"		8'-0"	10	STL				083323				09					INSULATED
R119B	12'-0"	12'-0"		8'-0"	10	STL				083323				09					INSULATED
R119C	12'-0"	12'-0"		8'-0"	10	STL				083323				13					INSULATED
R119D	3'-0"			7'-0"	01	STL		CASED OPNG		081113	--	--	--	0	--	--	--	--	

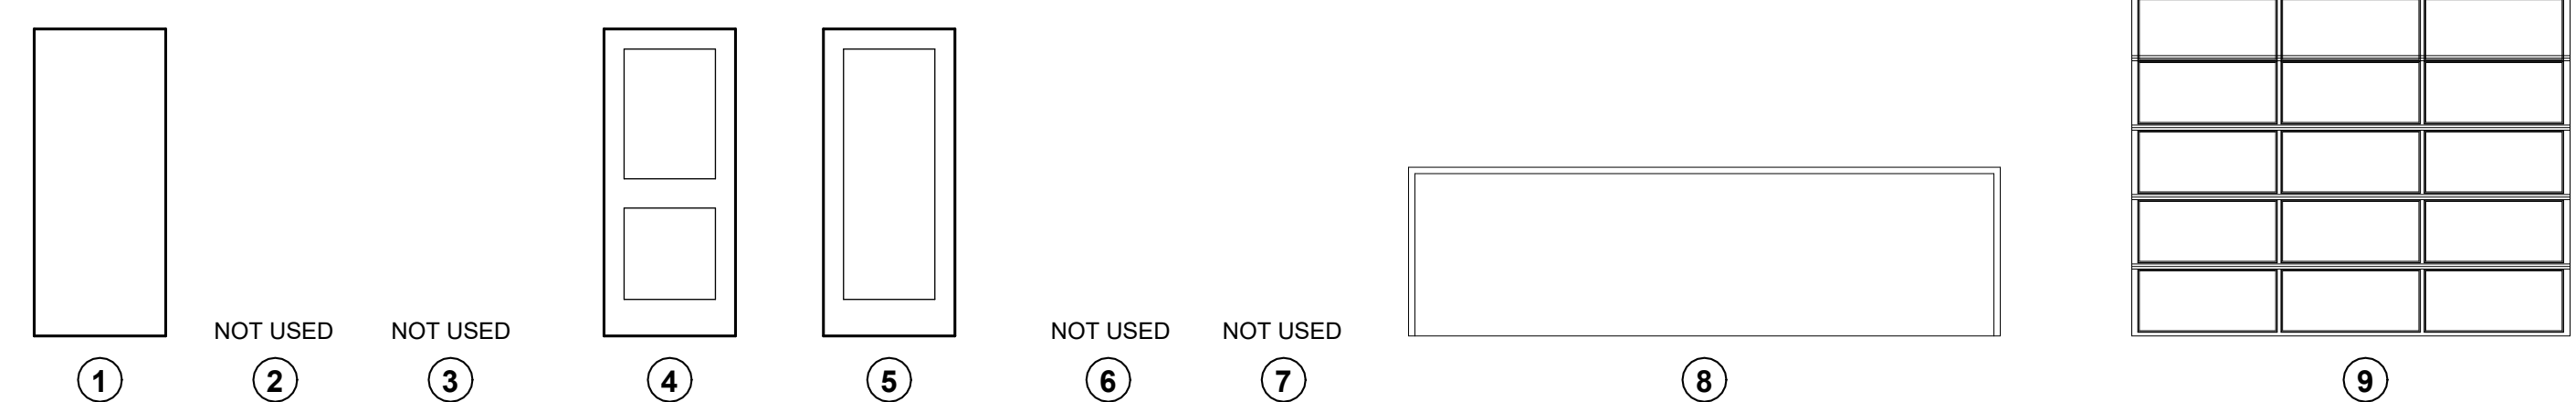


**DOOR TYPES- ALL GLAZING TEMPERED UNO**


**DOOR MATERIAL** WD (WOOD); HM (HOLLOW METAL); AL (ALUMINUM); SST (STAINLESS STEEL); MET (METAL); WR (WIRE CAGE); GL (GLASS); AC (ACROVYN)

**ATTRIBUTE** LL (LEAD LINED); PNL (PANELED); PTCH (PATCH FITTINGS); T&B (TOP & BOTTOM RAILS); DTC (DUTCH); FLDG (FOLD); PKT (POCKET); BARN (BARN); REV (REVOLVING); ICU (INTENSIVE CARE UNIT)


**FACE** PTD (PAINTED); PF (PRE-FINISHED); PLAM (PLASTIC LAMINATE); CUSTOM

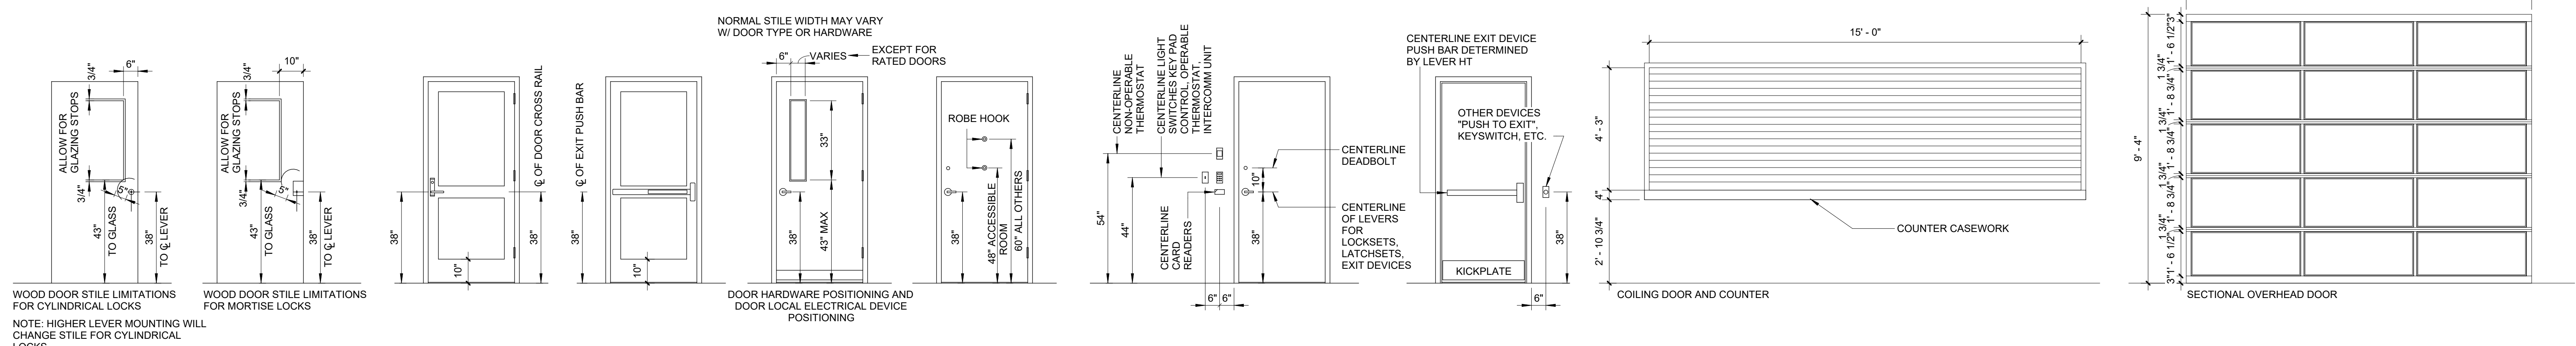

NOTE: HIGHER LEVER MOUNTING WILL CHANGE STILE FOR CYLINDRICAL LOCKS

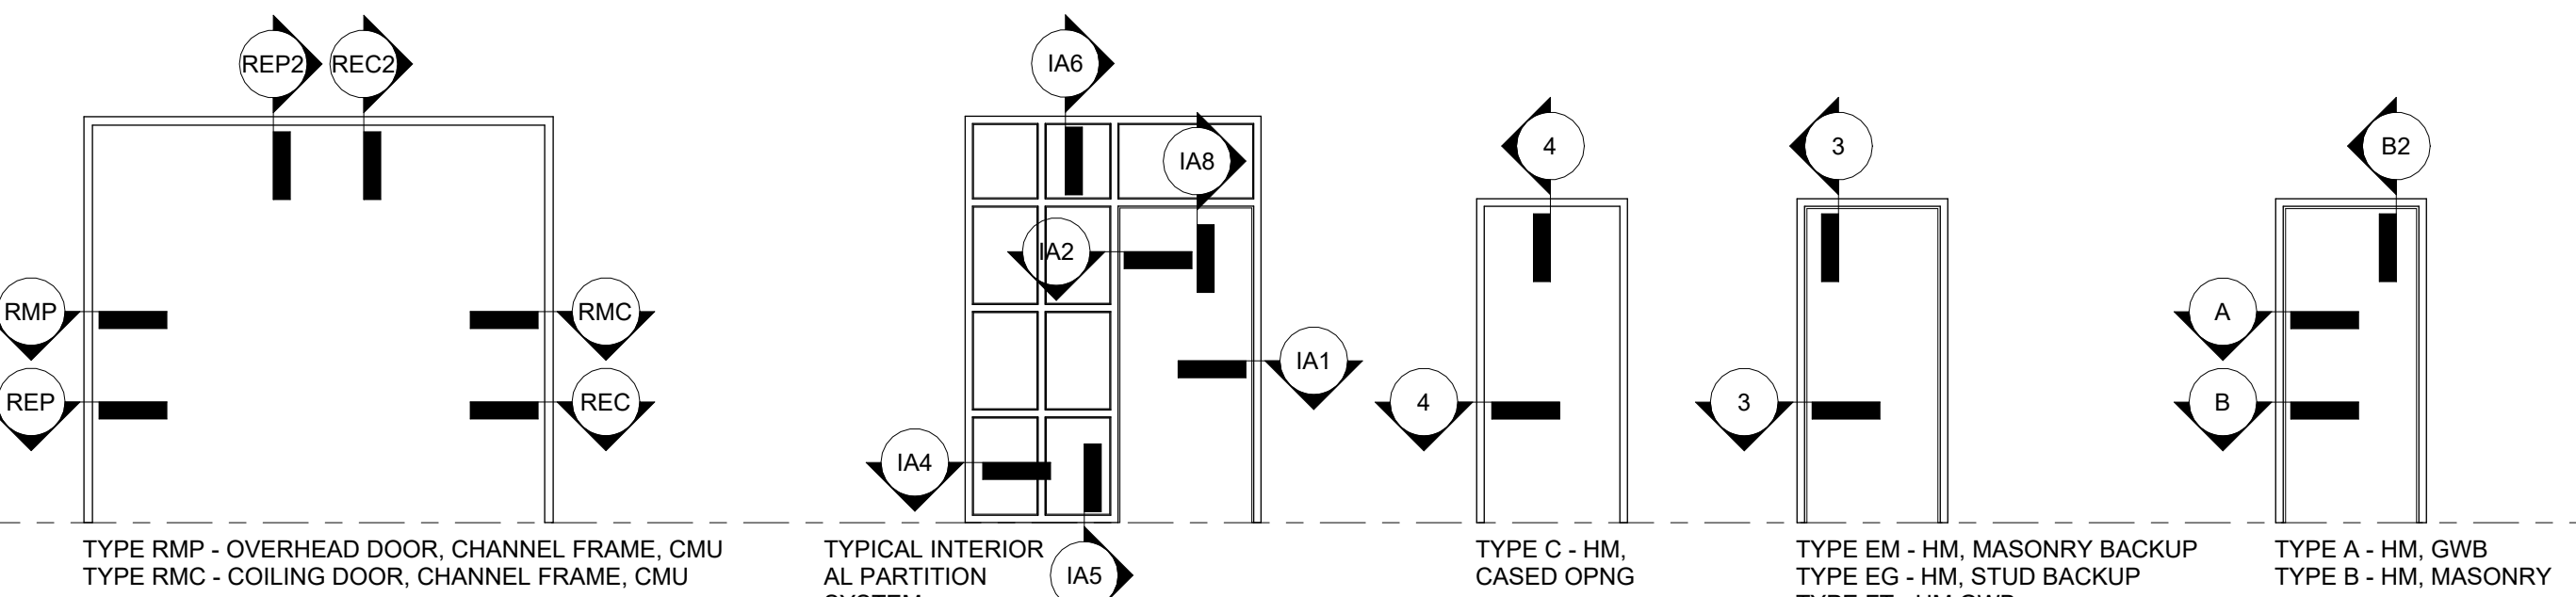


LOUVER SCHEDULE				
TYPE	TYPE MARK	HEIGHT	WIDTH	MATERIAL
LOUVER	L1	1'-4"	1'-0"	Gray
LOUVER	L1	1'-4"	1'-0"	Gray
LOUVER	L1	1'-4"	1'-0"	Gray

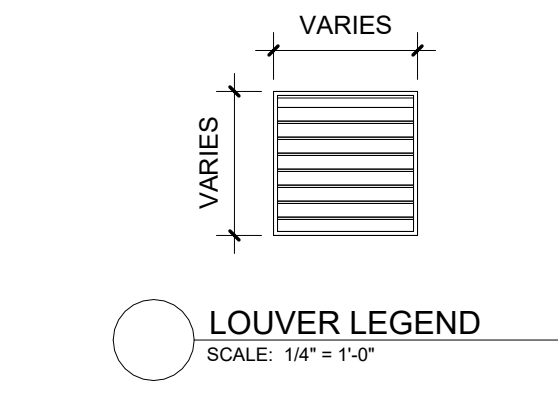

CONSULTANTS



SCO PROJECT NO. 22-24384-01A  
NC STATE PROJ. NO. 202120015

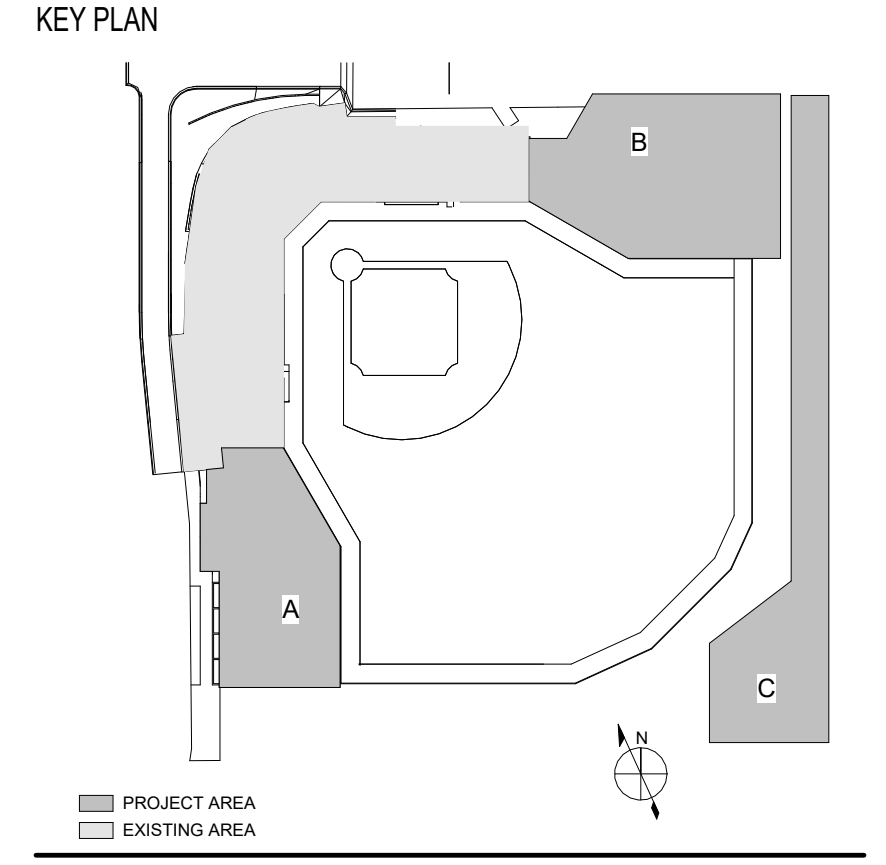

PRINCIPAL: WILLIAM MCCULLOUGH  
PROJECT MANAGER: GEORGE BUSHEY  
EWING COLE PROJECT NO. 52711  
JASON C. KOHLER PROJECT NO. 11036

NO.	BY	DESCRIPTION	DATE
EC		PACKAGE A - LEFT & RIGHT FIELD ADDITIONS	01/31/2024

**NC STATE UNIVERSITY**  
DOAK FIELD ENHANCEMENT  
1081 Varsity Dr  
Raleigh, NC 27606


DRAWN BY: GW, CB DATE: 01/29/2024  
PROJECT NO: 20220400 SCALE: As indicated  
DRAWING NAME: DOOR AND FRAME SCHEDULES & DETAILS

FLOOR/SECTION PHASE: FD2 DRAWING NO: A4.2.1




SCO PROJECT NO. 22-24384-01A  
NC STATE PROJ. NO. 202120015

KEY PLAN

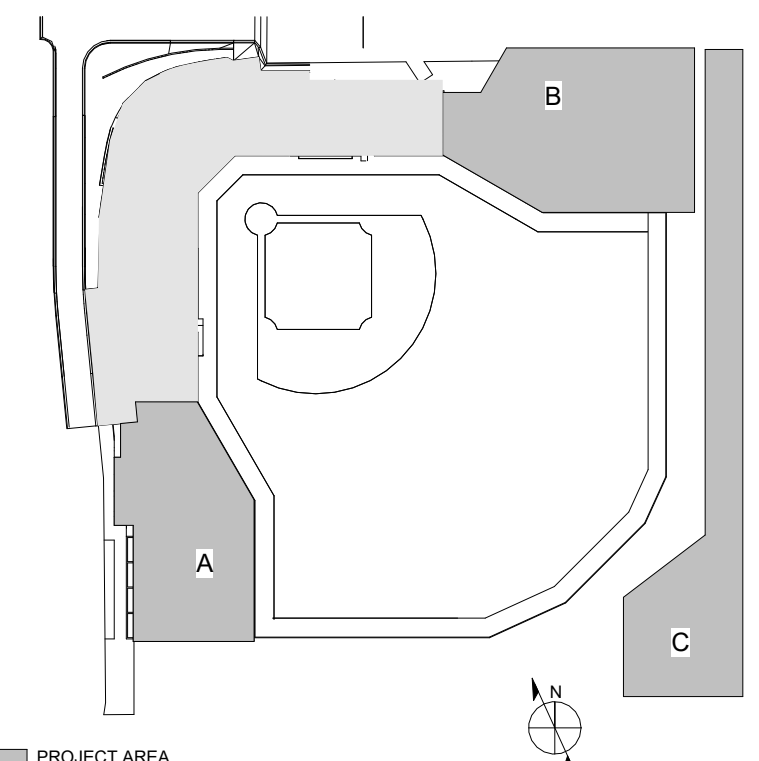

PRINCIPAL  
WILLIAM MCCULLOUGH  
PROJECT MANAGER  
GEORGE BUSHEY

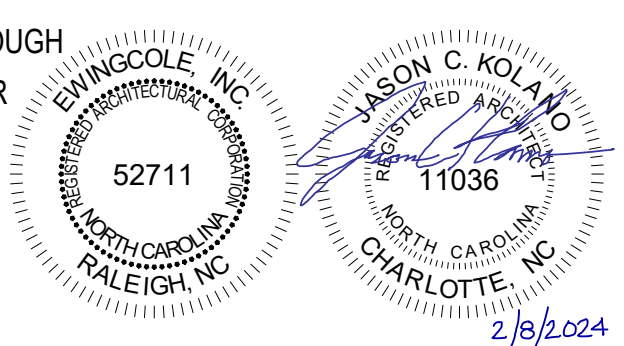

REVISIONS

NO.	DESCRIPTION	DATE

**NC STATE UNIVERSITY**

**DOAK FIELD ENHANCEMENT**  
1081 Varsity Dr  
Raleigh, NC 27606


DRAWN BY: GW, CB DATE: 01/29/2024

PROJECT NO: 20220400 SCALE: 3" = 1'-0"


DRAWING NAME: INTERIOR PARTITION TYPES - HOLLOW METAL

FLOOR/SECTION PHASE: DRAWING NO.


**FD2 A4.2.2**

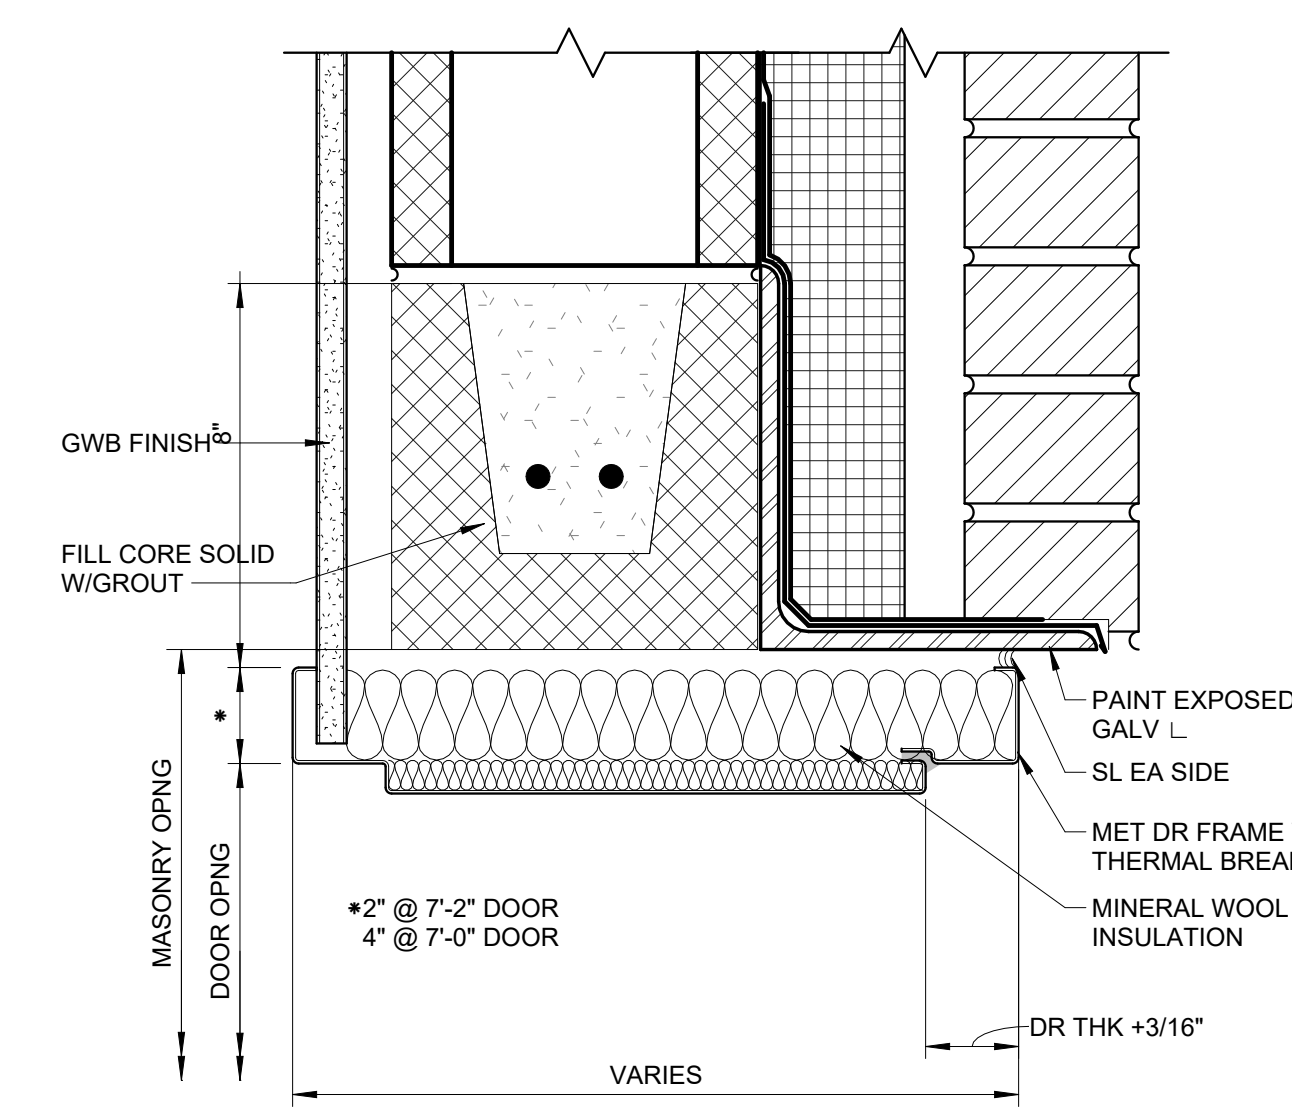


4 HM FRAME IN EXTERIOR MASONRY CAVITY WALL WITH GWB FINISH - HEAD  
SCALE: 3" = 1'-0"

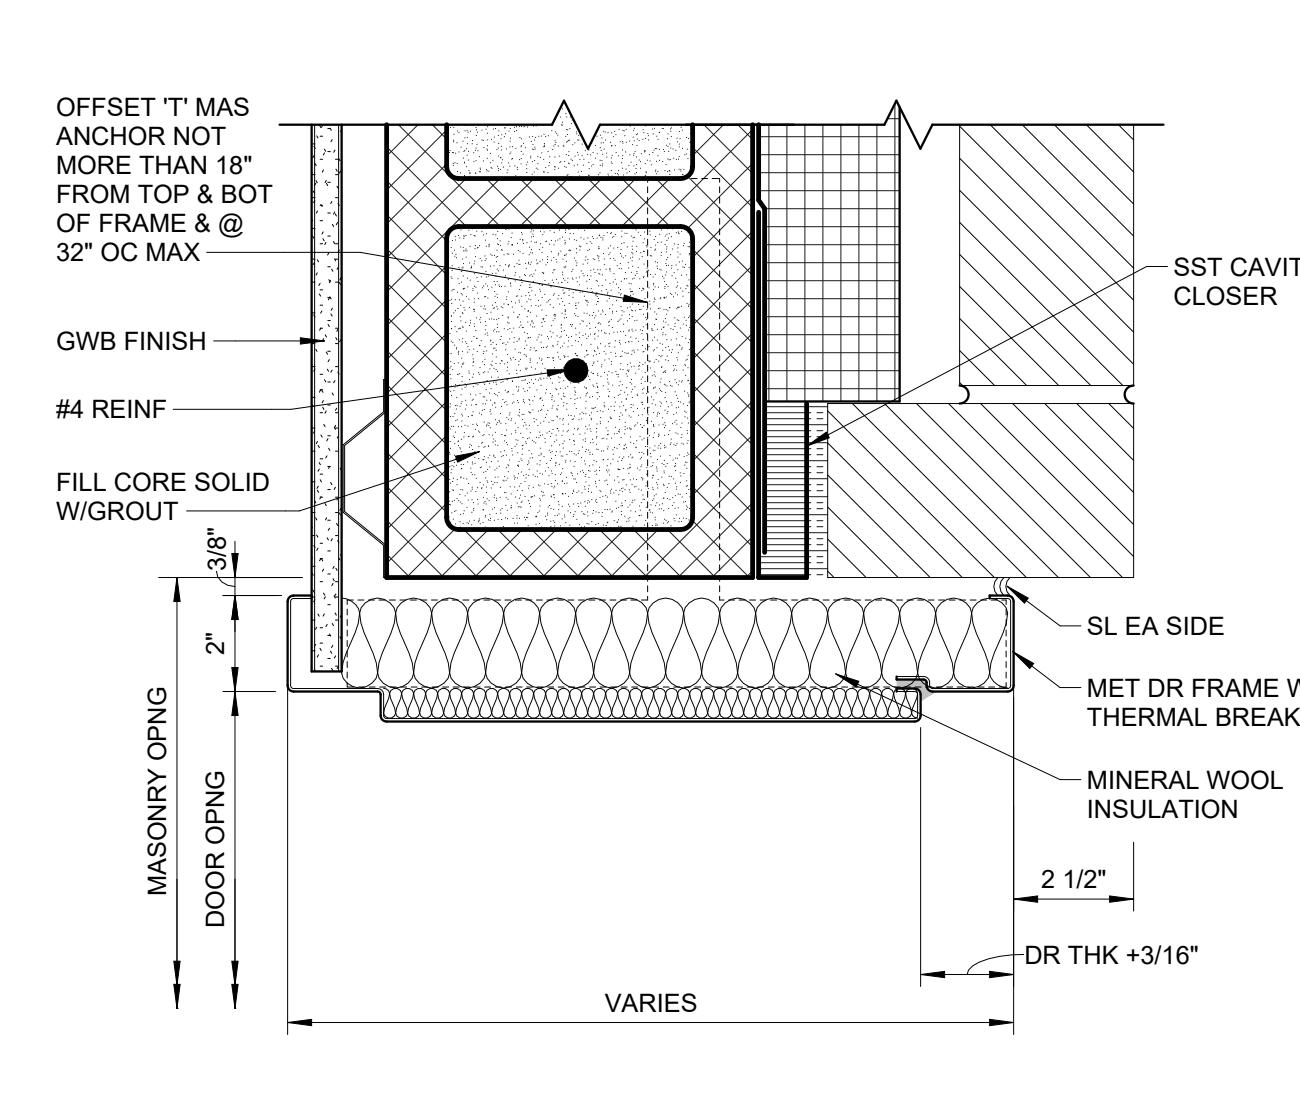


8 HM FRAME IN EXTERIOR MASONRY CAVITY WALL WITH GWB FINISH - JAMB  
SCALE: 3" = 1'-0"

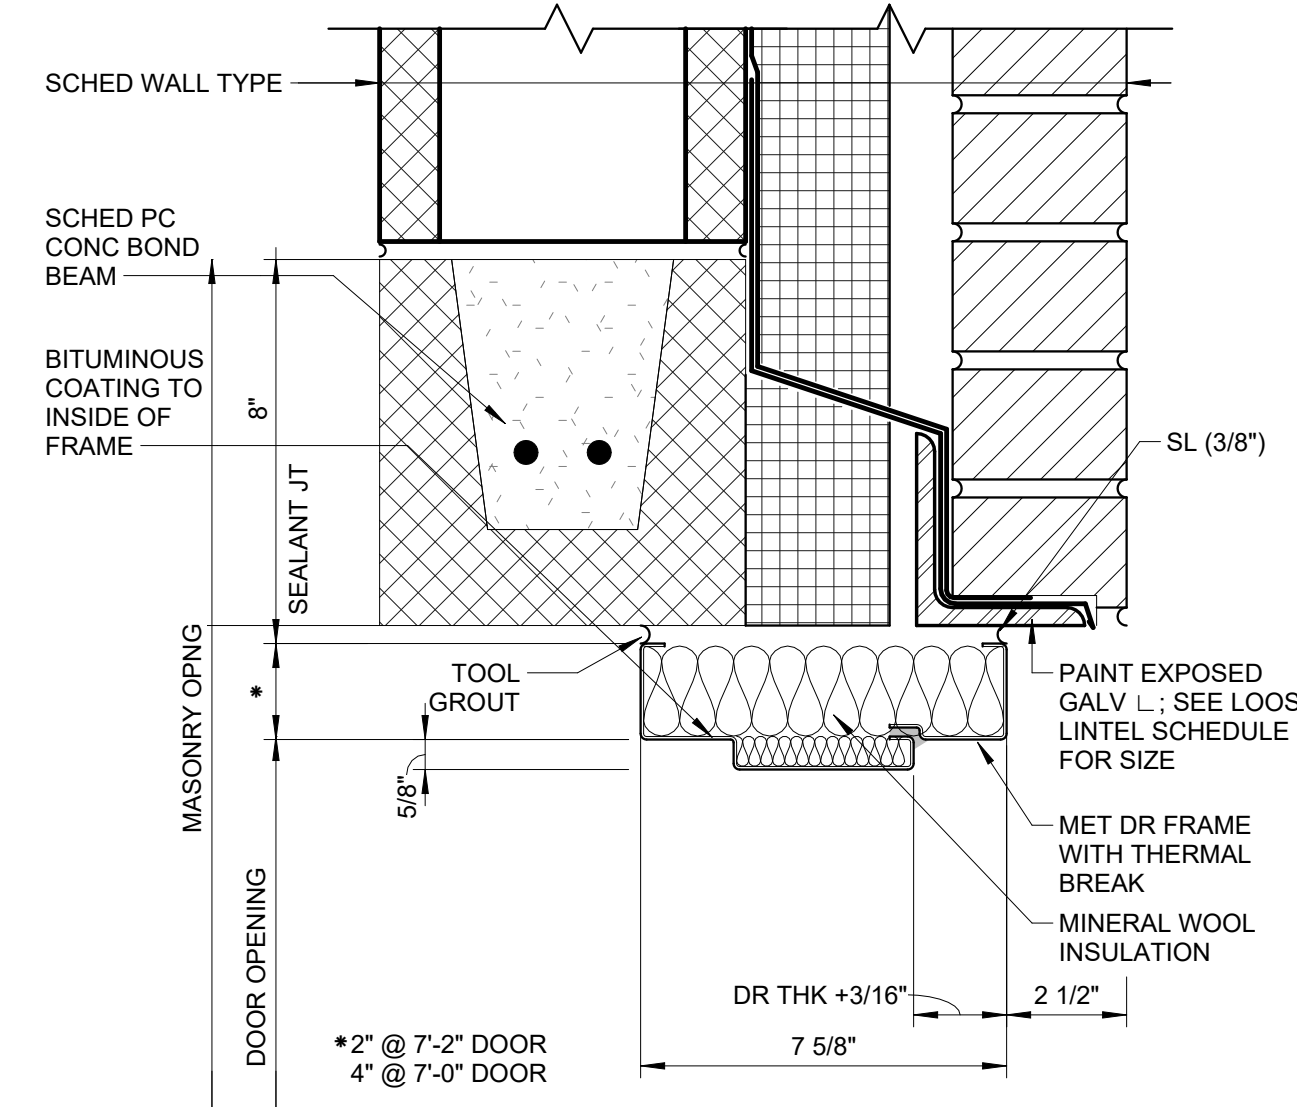


12 HM FRAME IN EXTERIOR MASONRY CAVITY WALL - HEAD  
SCALE: 3" = 1'-0"

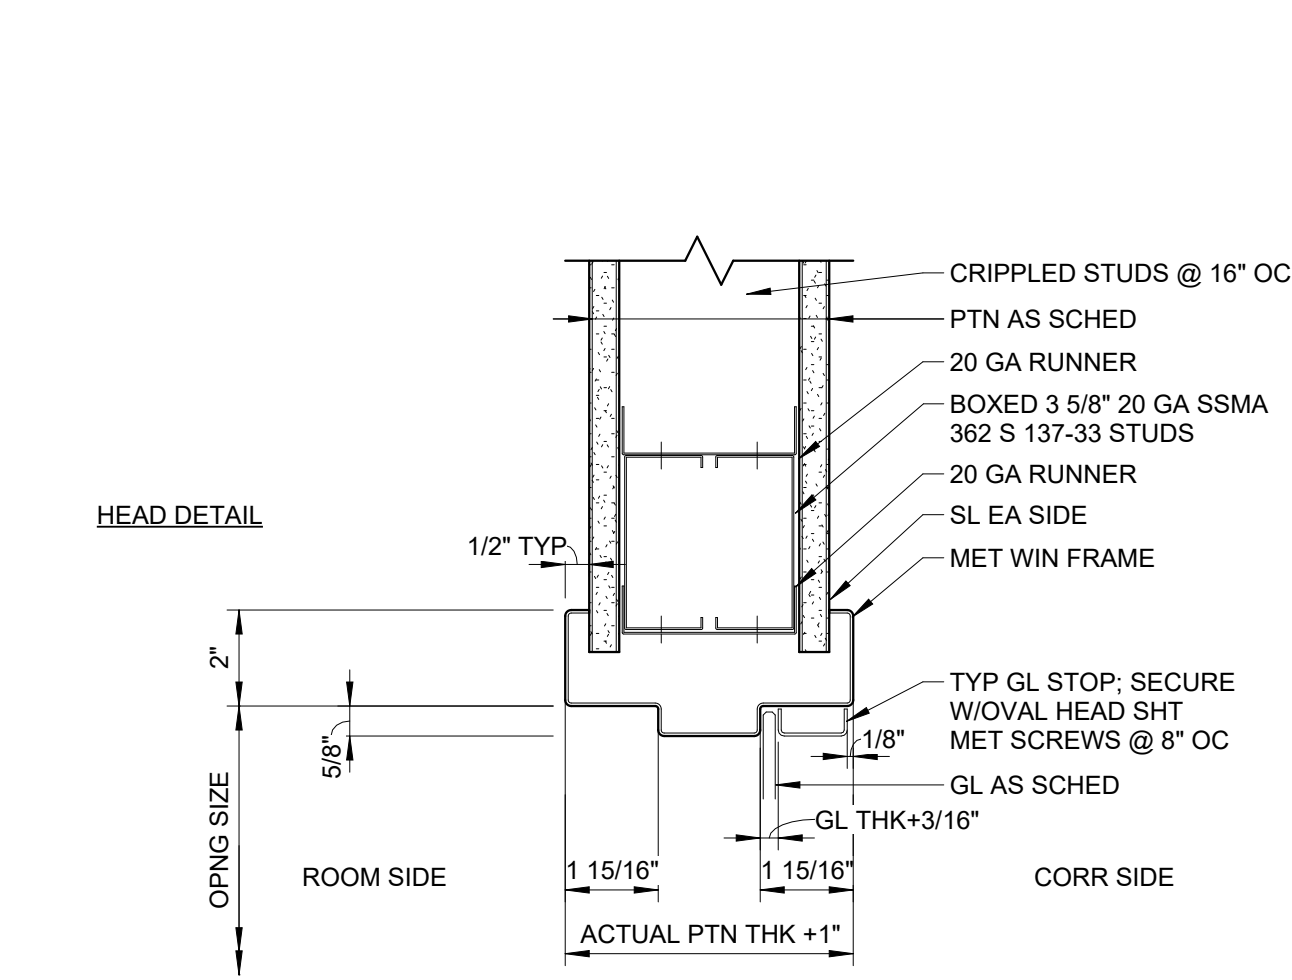


3 GLAZED OPENING HEAD  
SCALE: 3" = 1'-0"

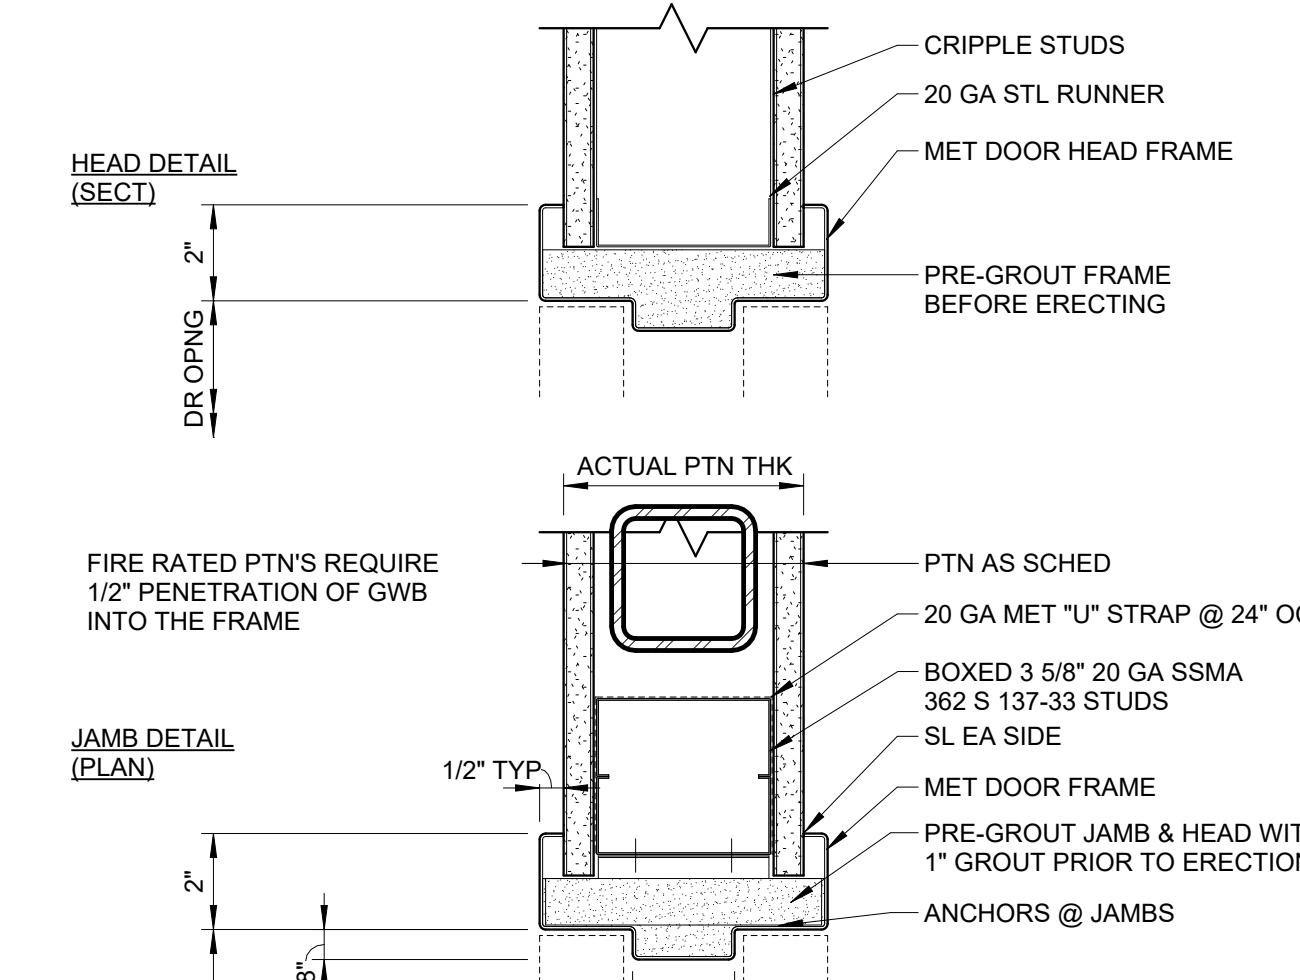


7 HM DOOR FRAME IN GWB PARTITION  
SCALE: 3" = 1'-0"

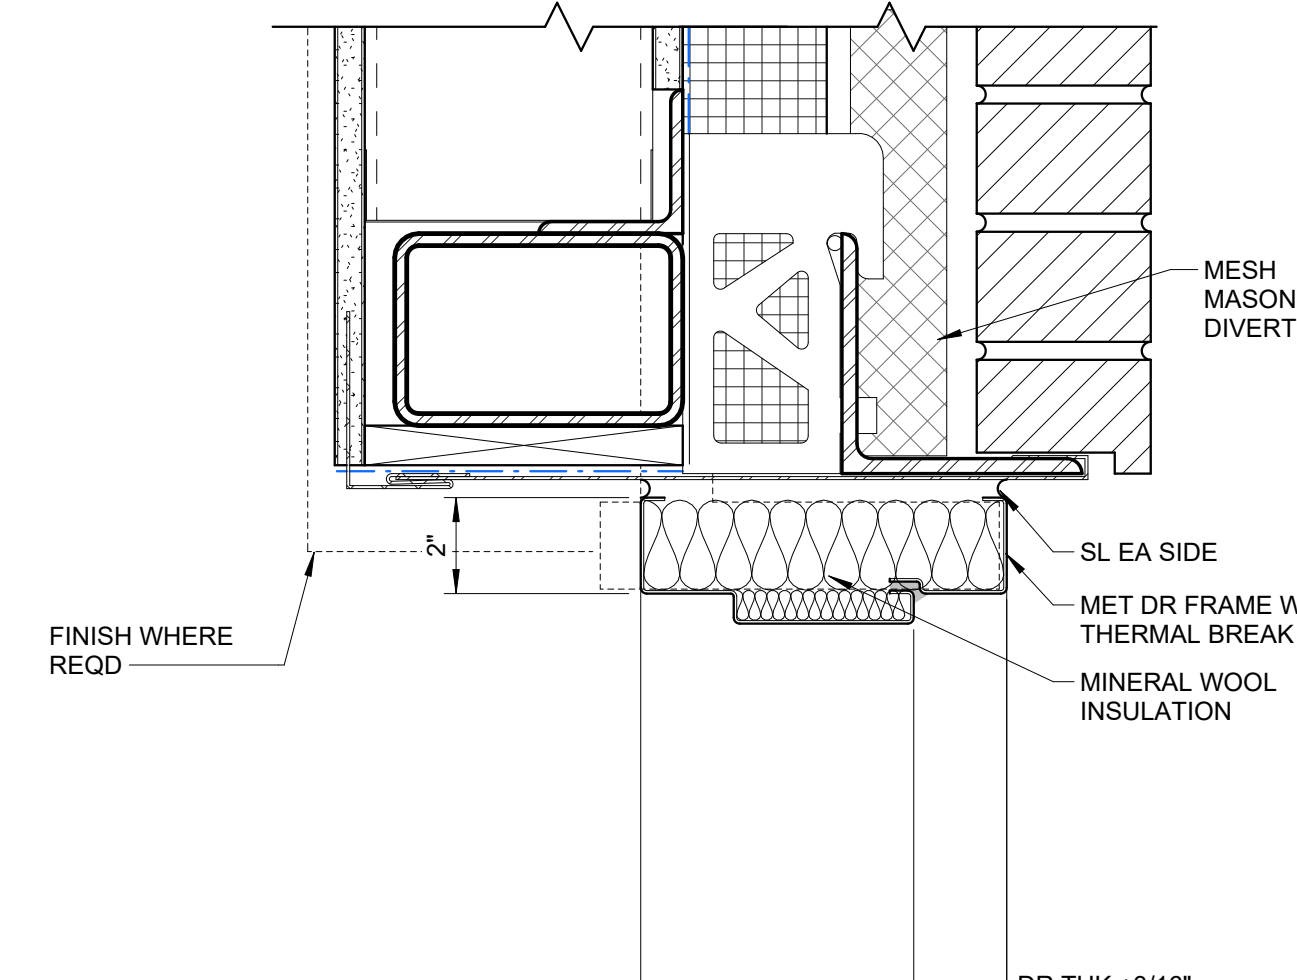


10 HM FRAME IN EXTERIOR MASONRY CAVITY WALL - JAMB  
SCALE: 3" = 1'-0"

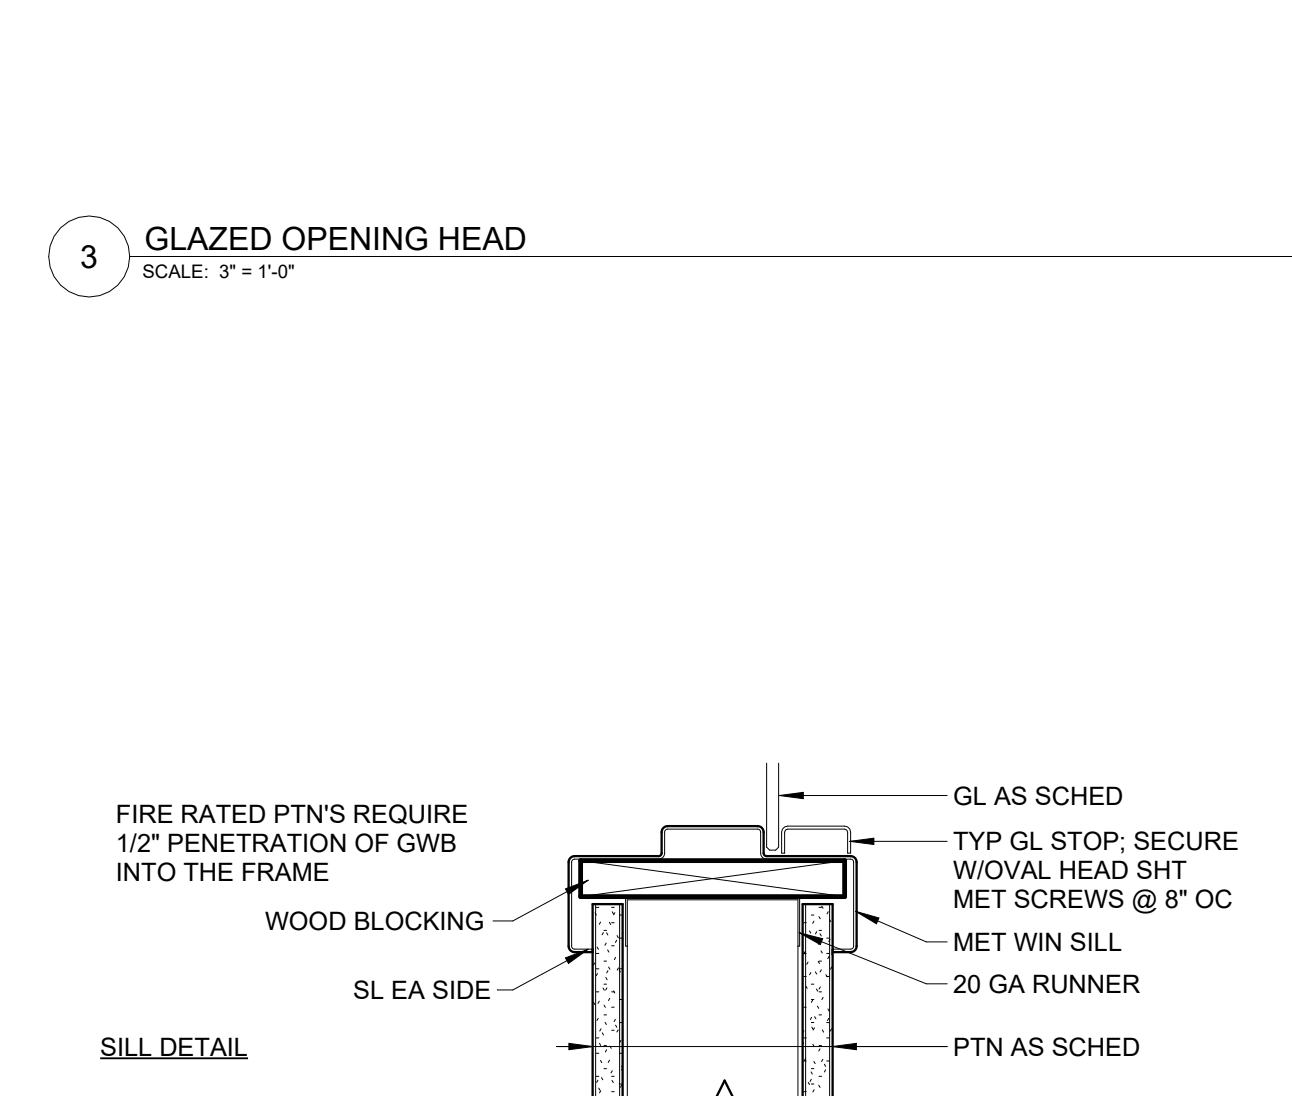


3 GLAZED OPENING SILL  
SCALE: 3" = 1'-0"

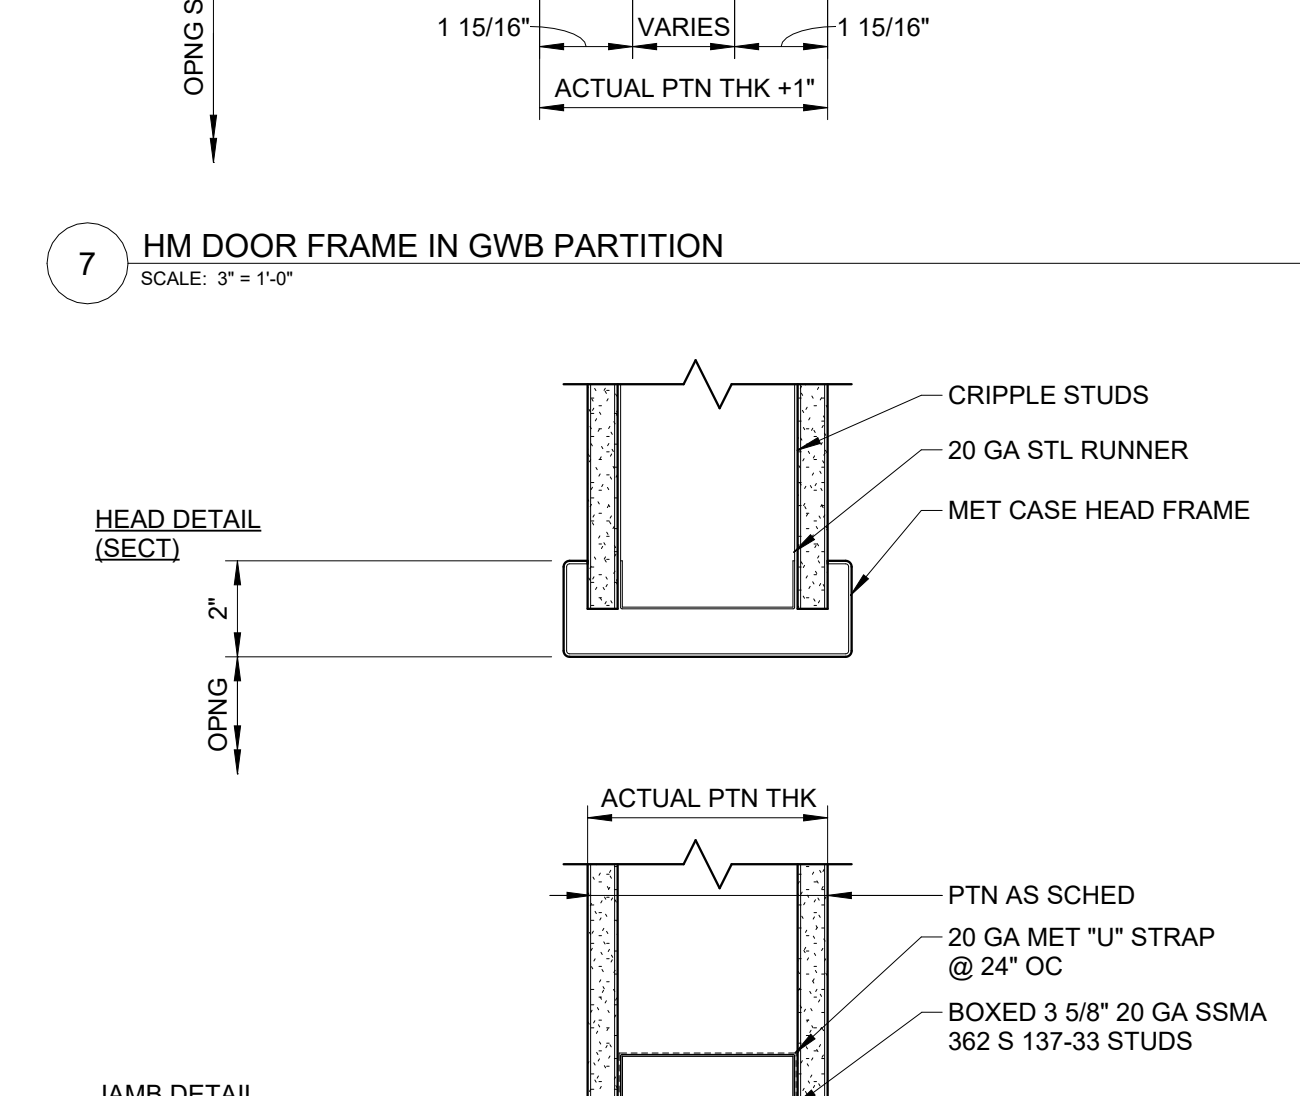


6 HOLLOW METAL CASSED FRAME  
SCALE: 3" = 1'-0"

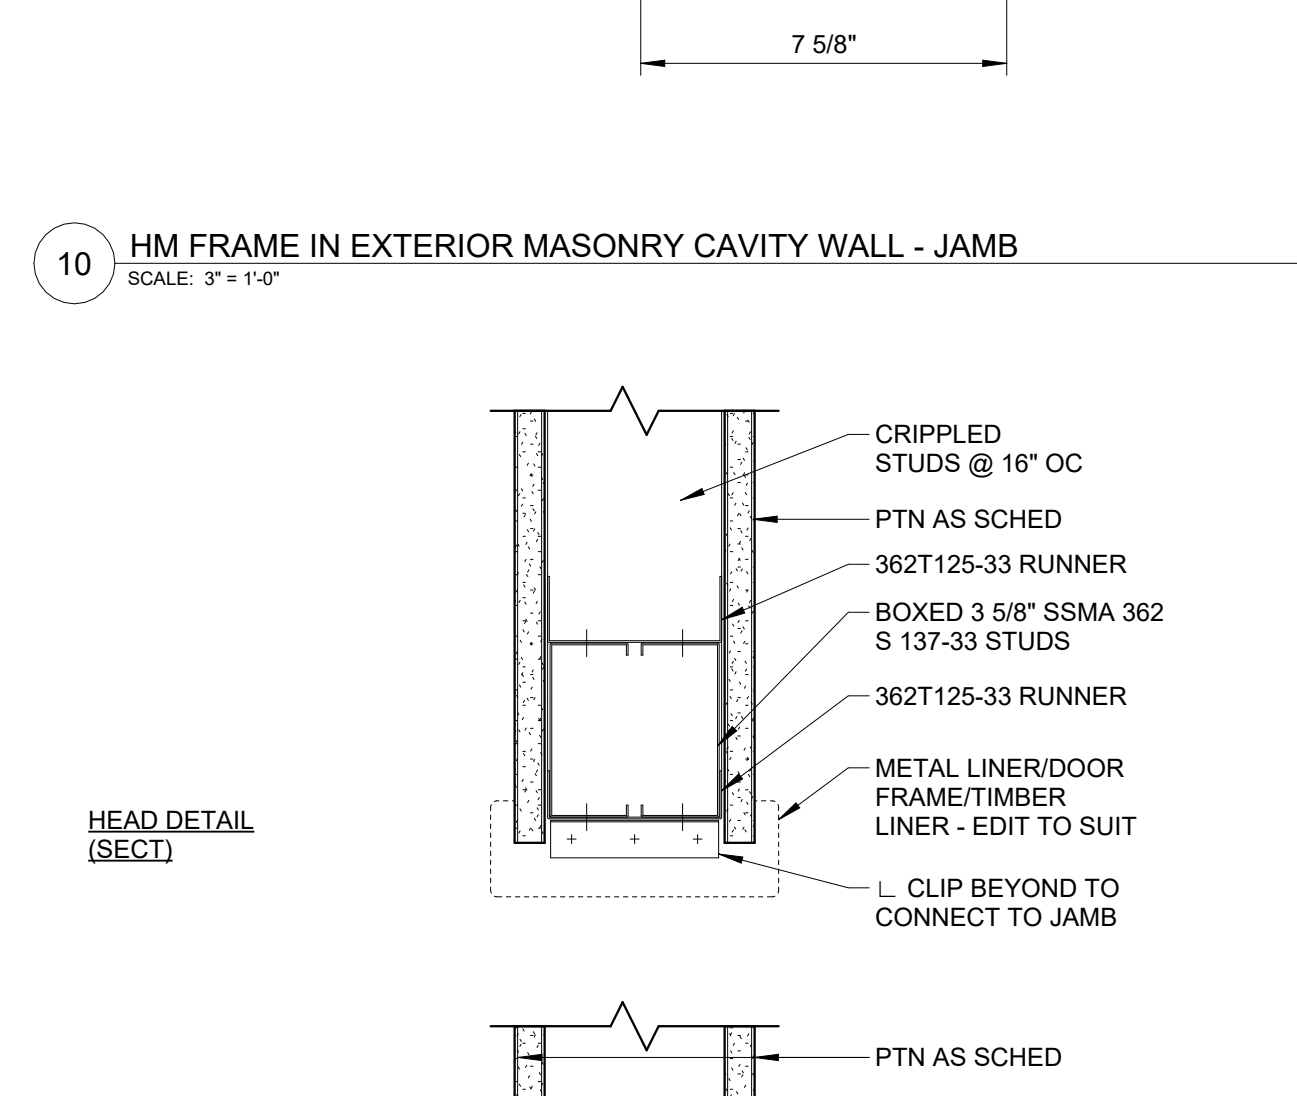


11 DETAIL @ HEAD & JAMB OF OPENING 3'-6" TO 8'-0" WIDE  
SCALE: 3" = 1'-0"

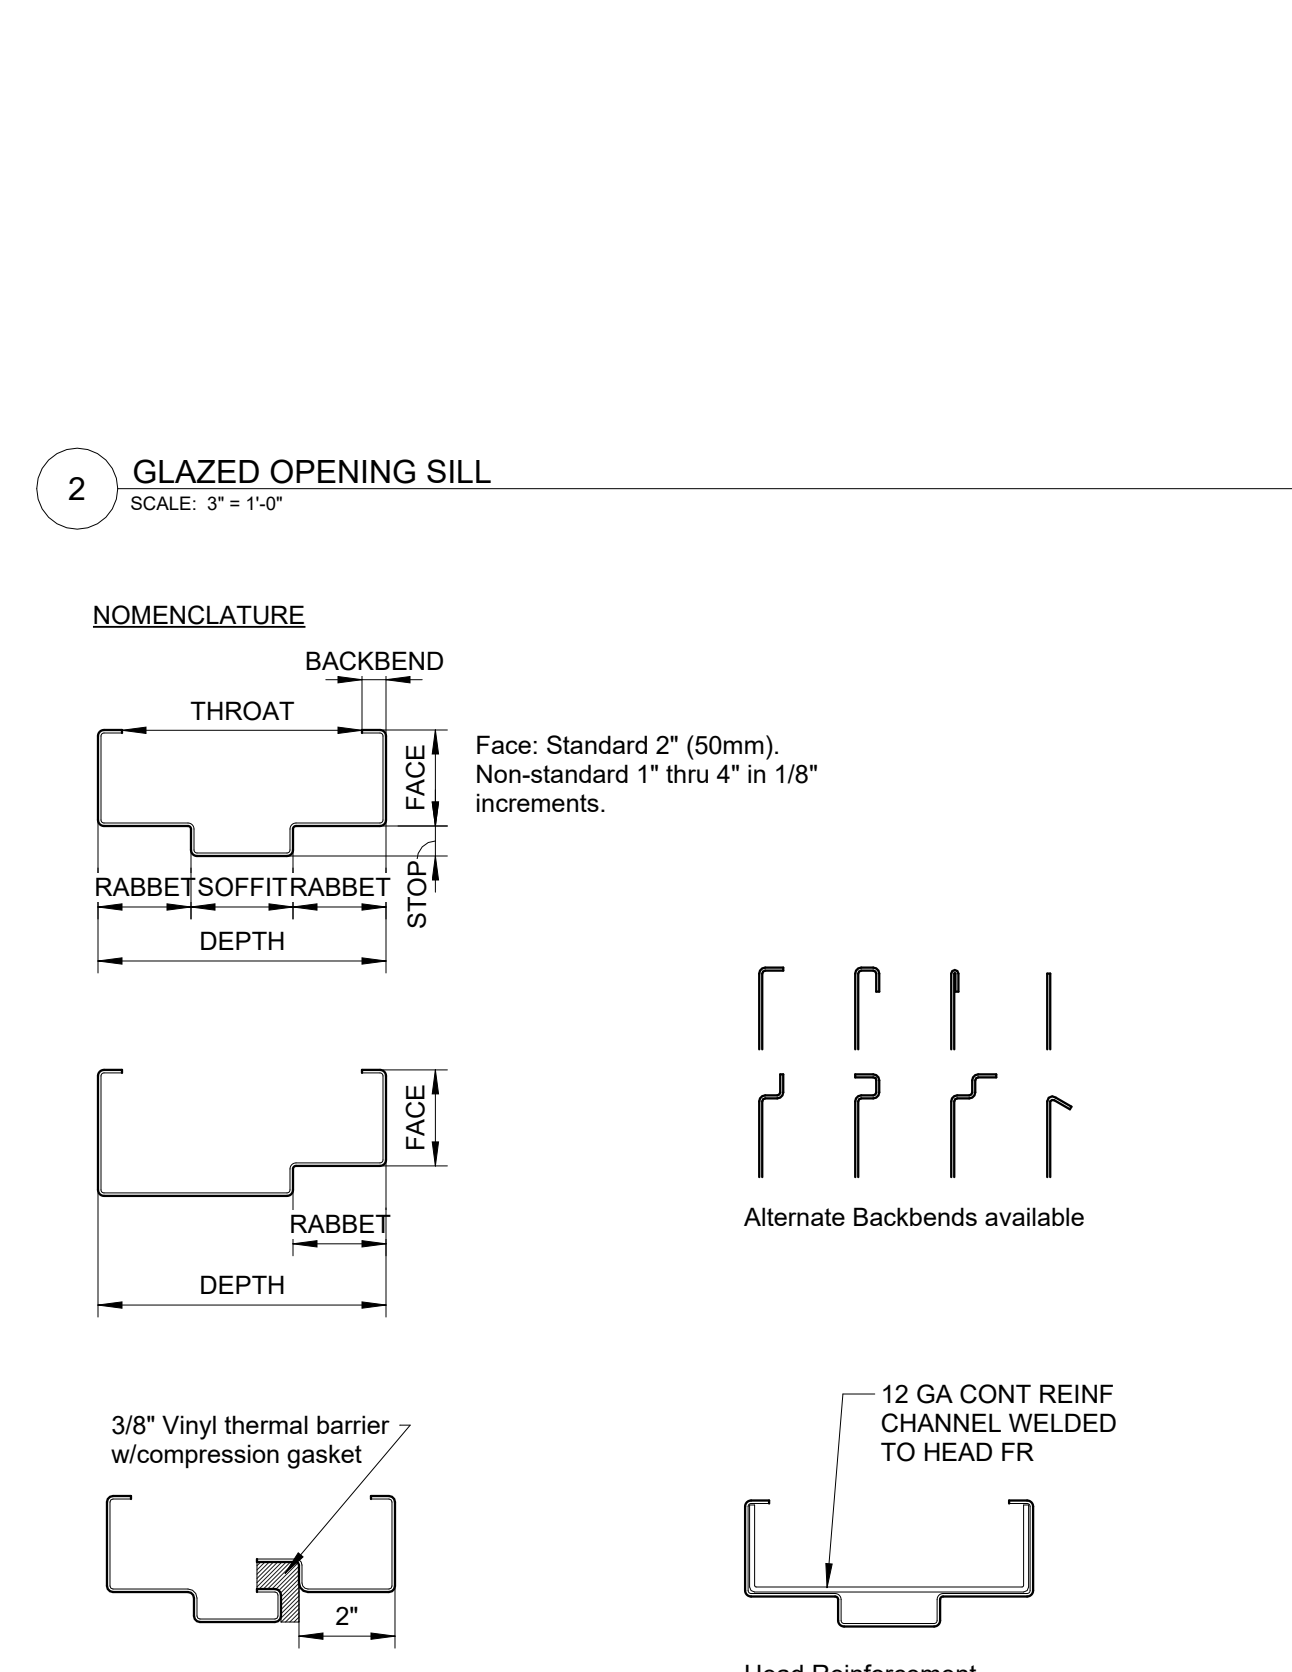


2 GLAZED OPENING SILL  
SCALE: 3" = 1'-0"

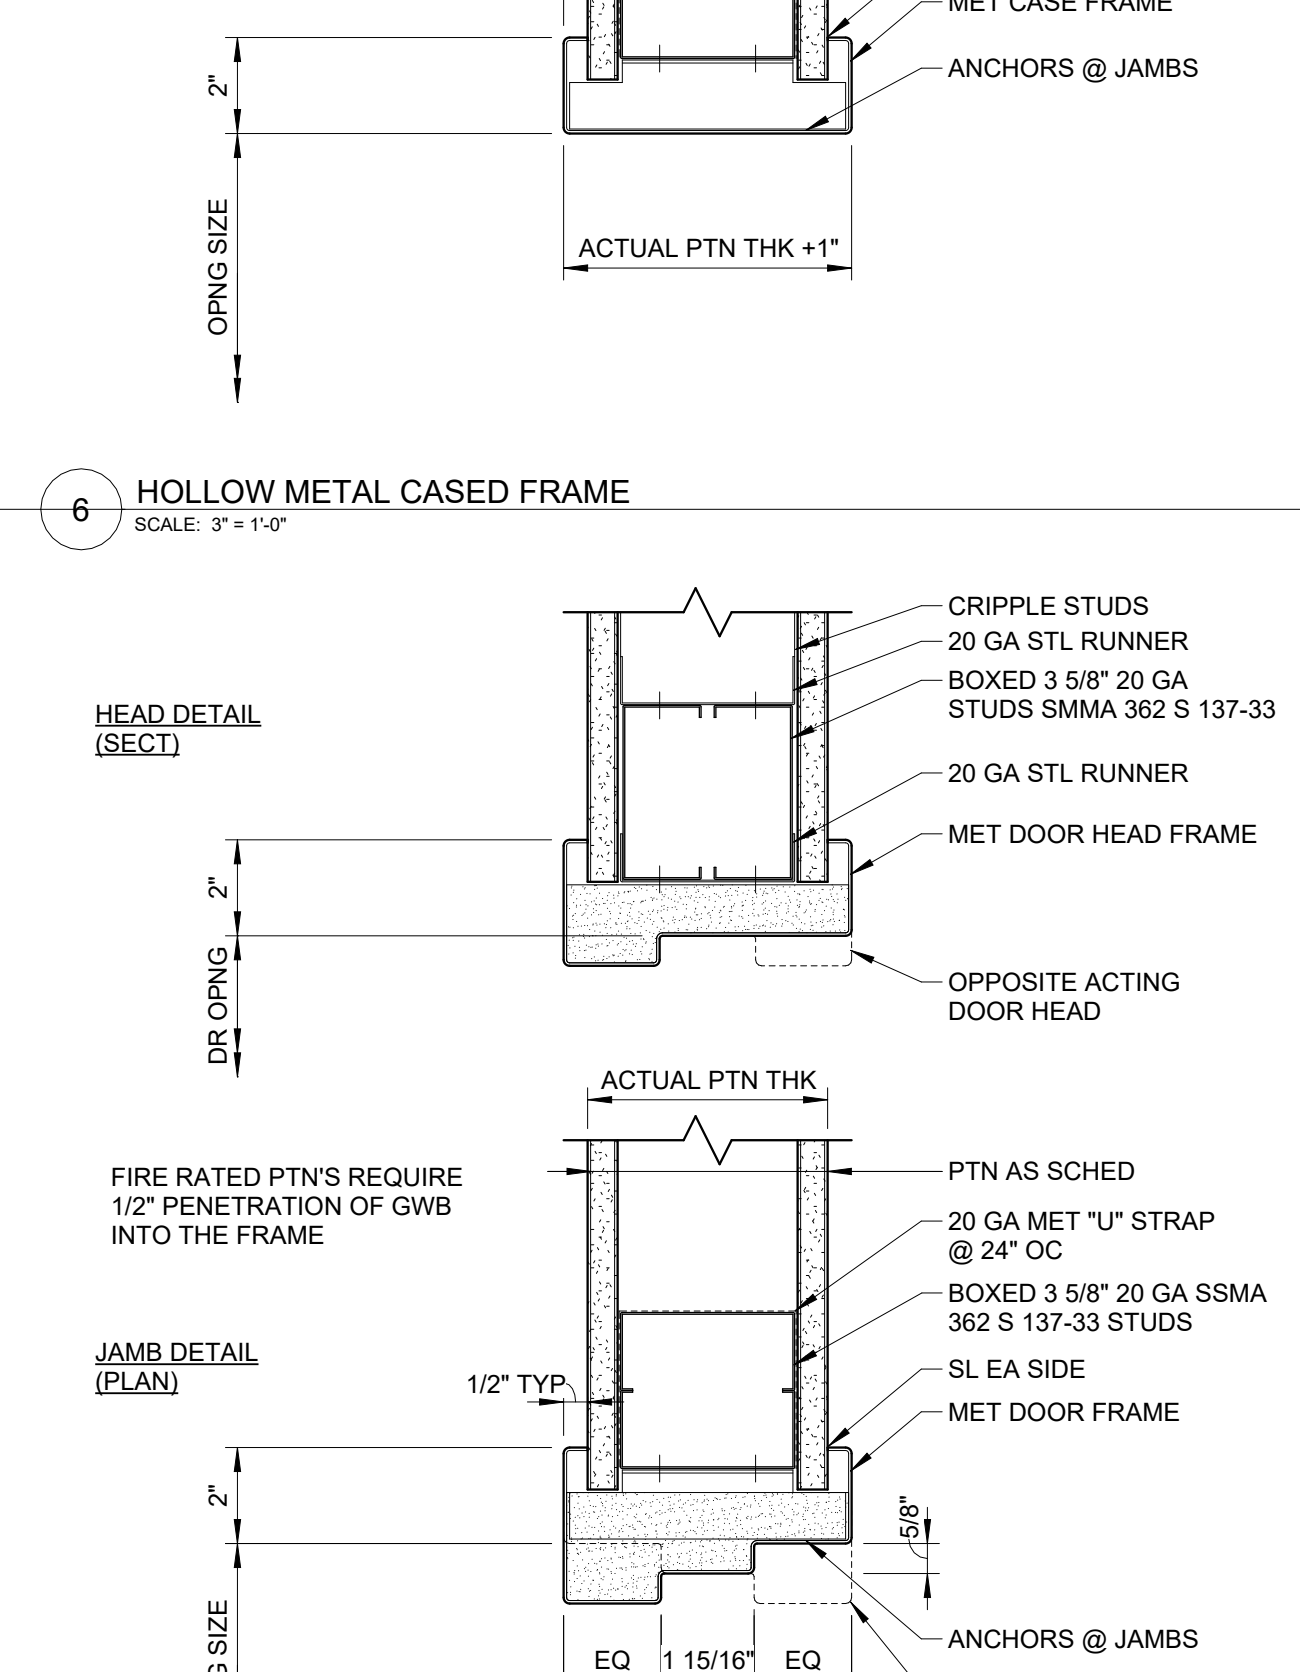


14 HM DOOR FRAME IN GWB PARTITION  
SCALE: 3" = 1'-0"

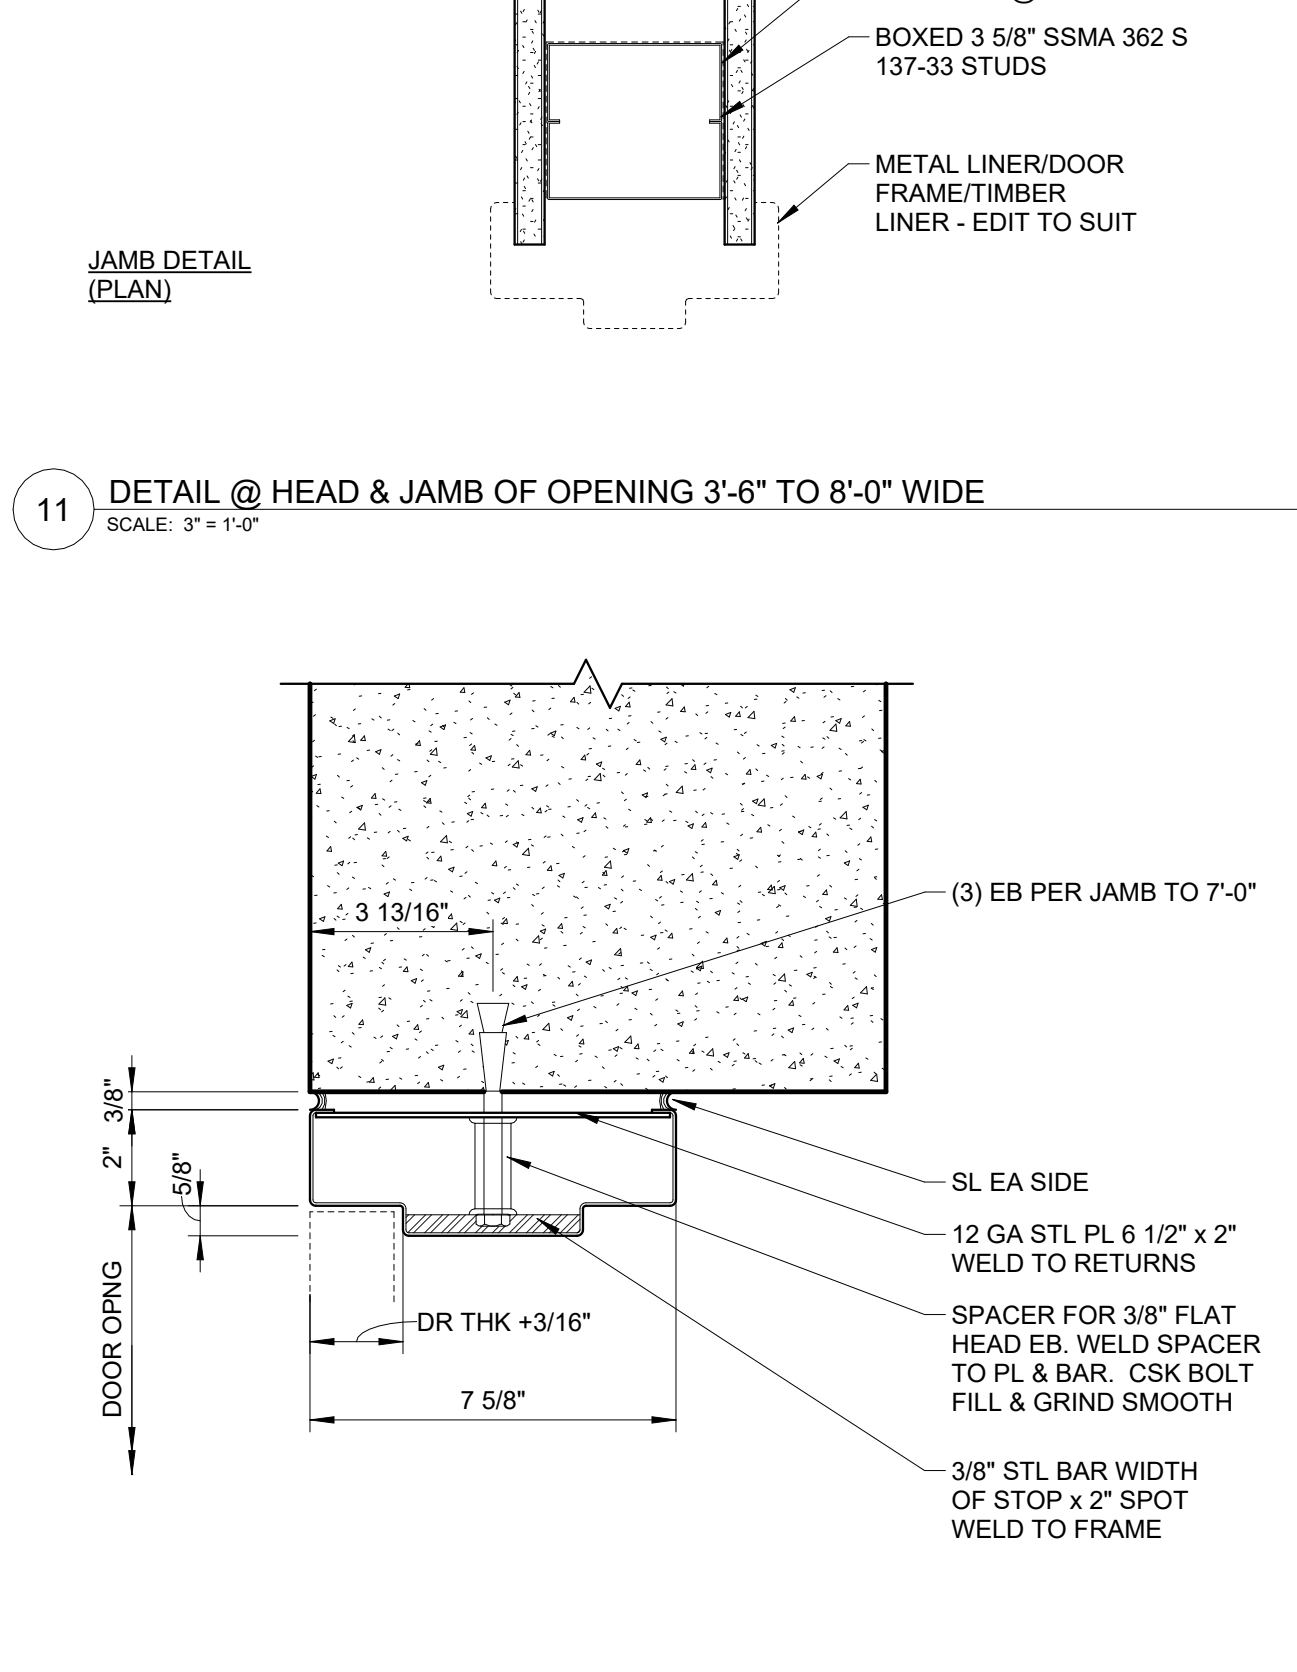


9 HM FRAME IN CONCRETE WALL OR EXIST MASONRY  
SCALE: 3" = 1'-0"

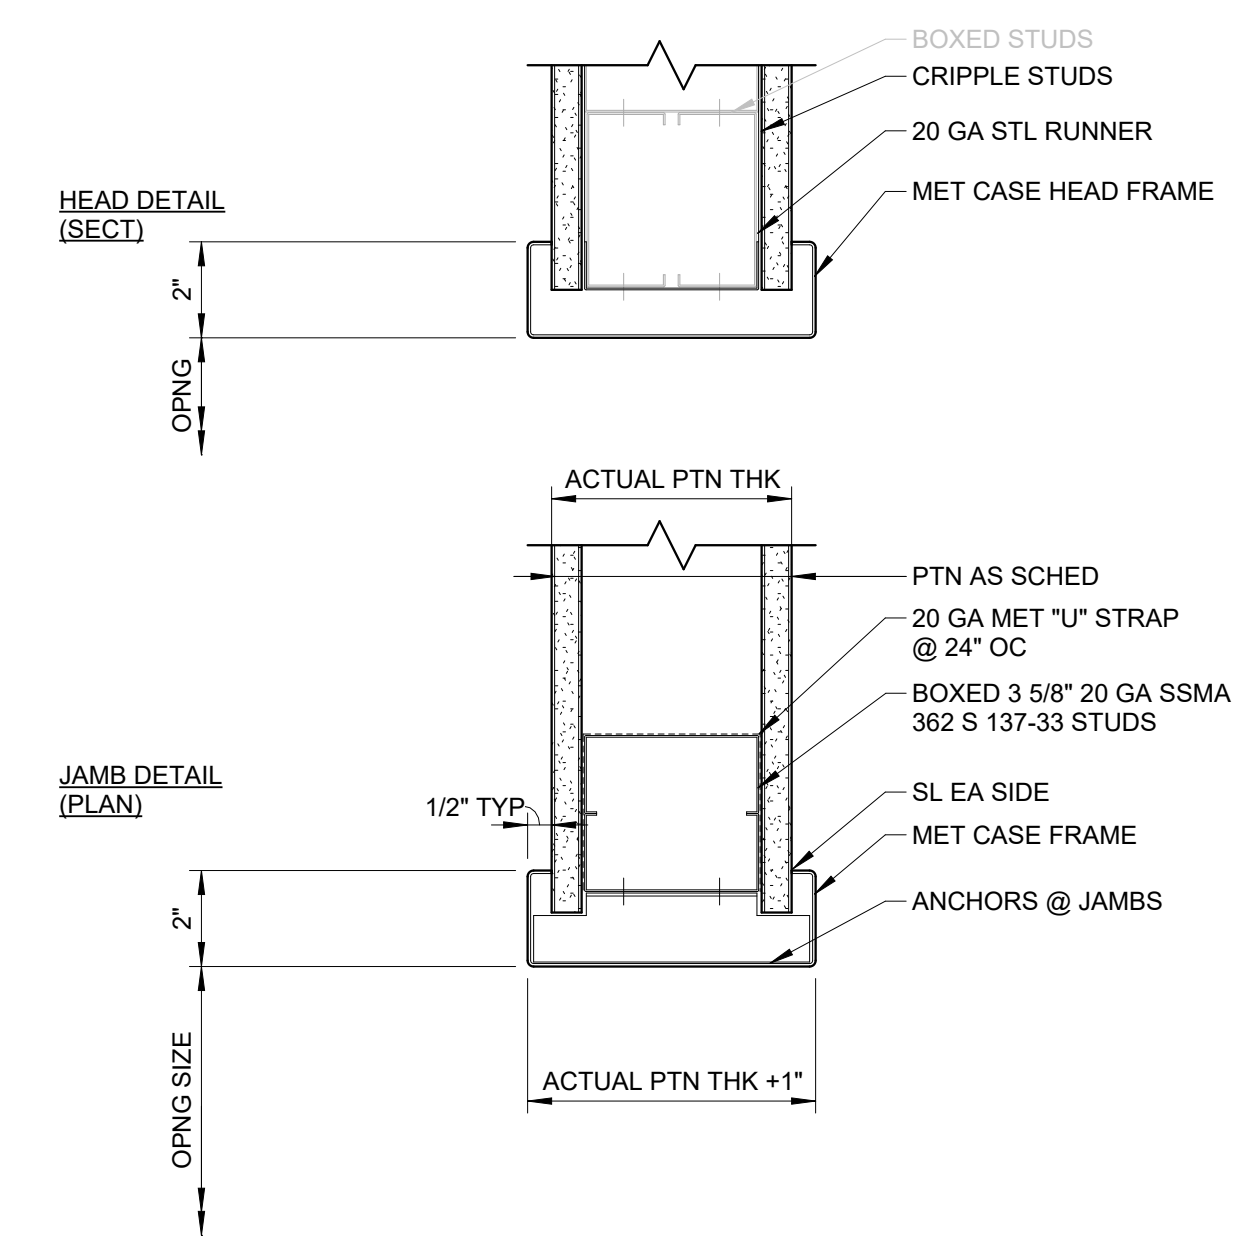

13 HOLLOW METAL CASSED FRAME  
SCALE: 3" = 1'-0"

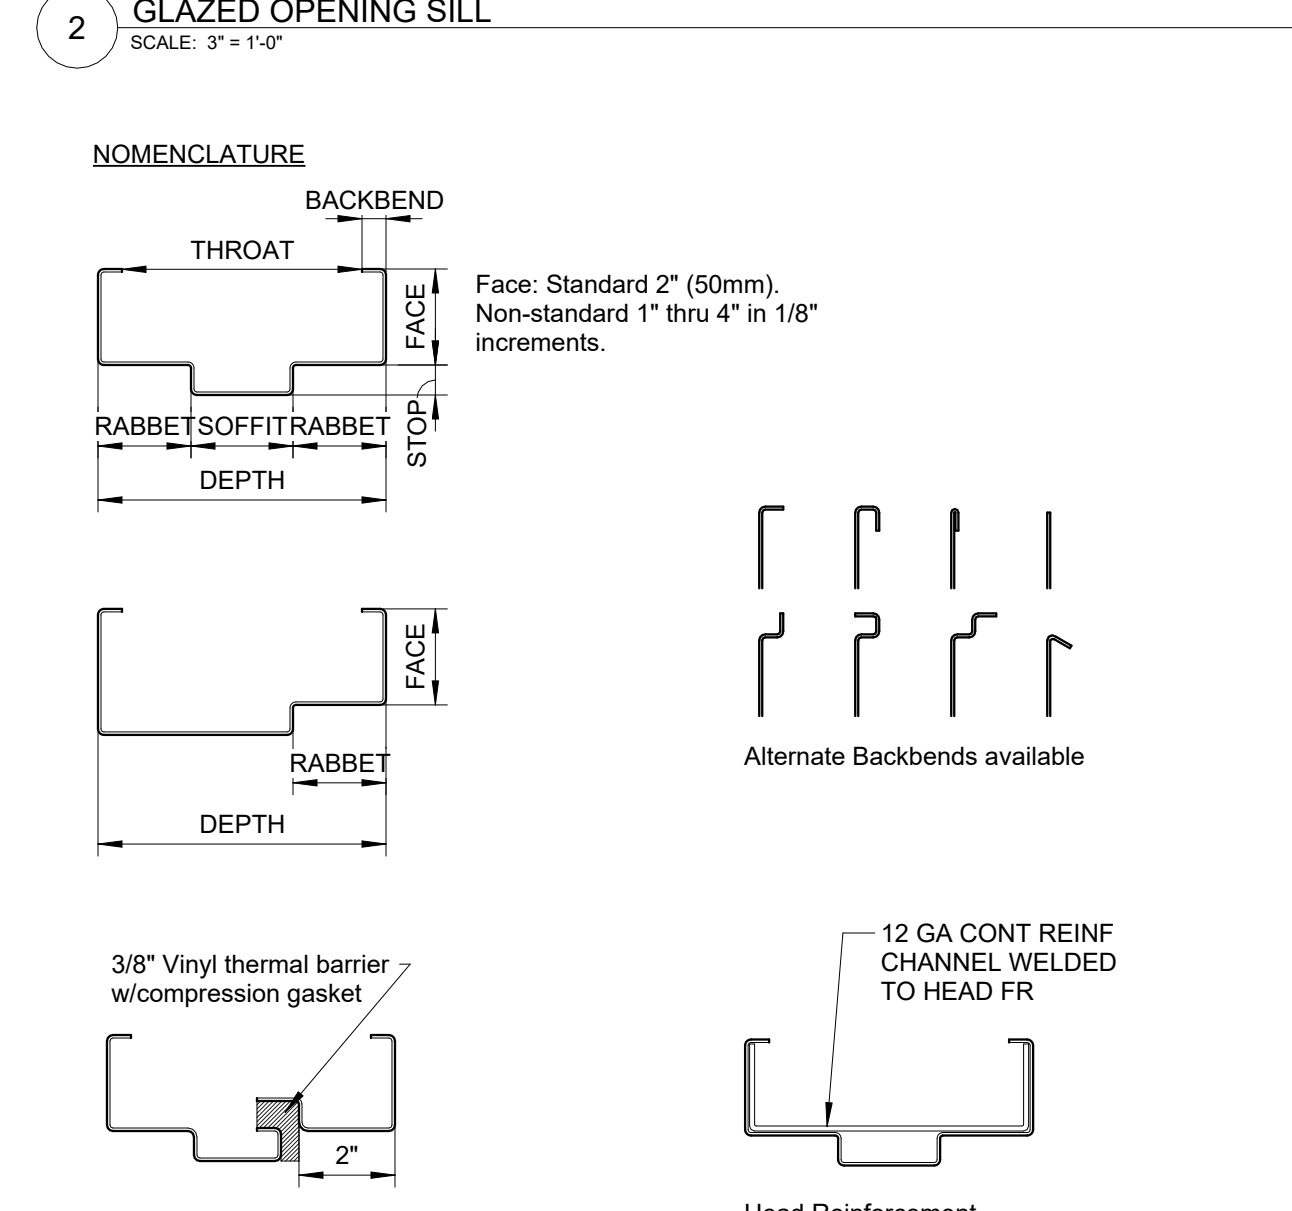

1 GENERAL NOTES  
SCALE: 3" = 1'-0"

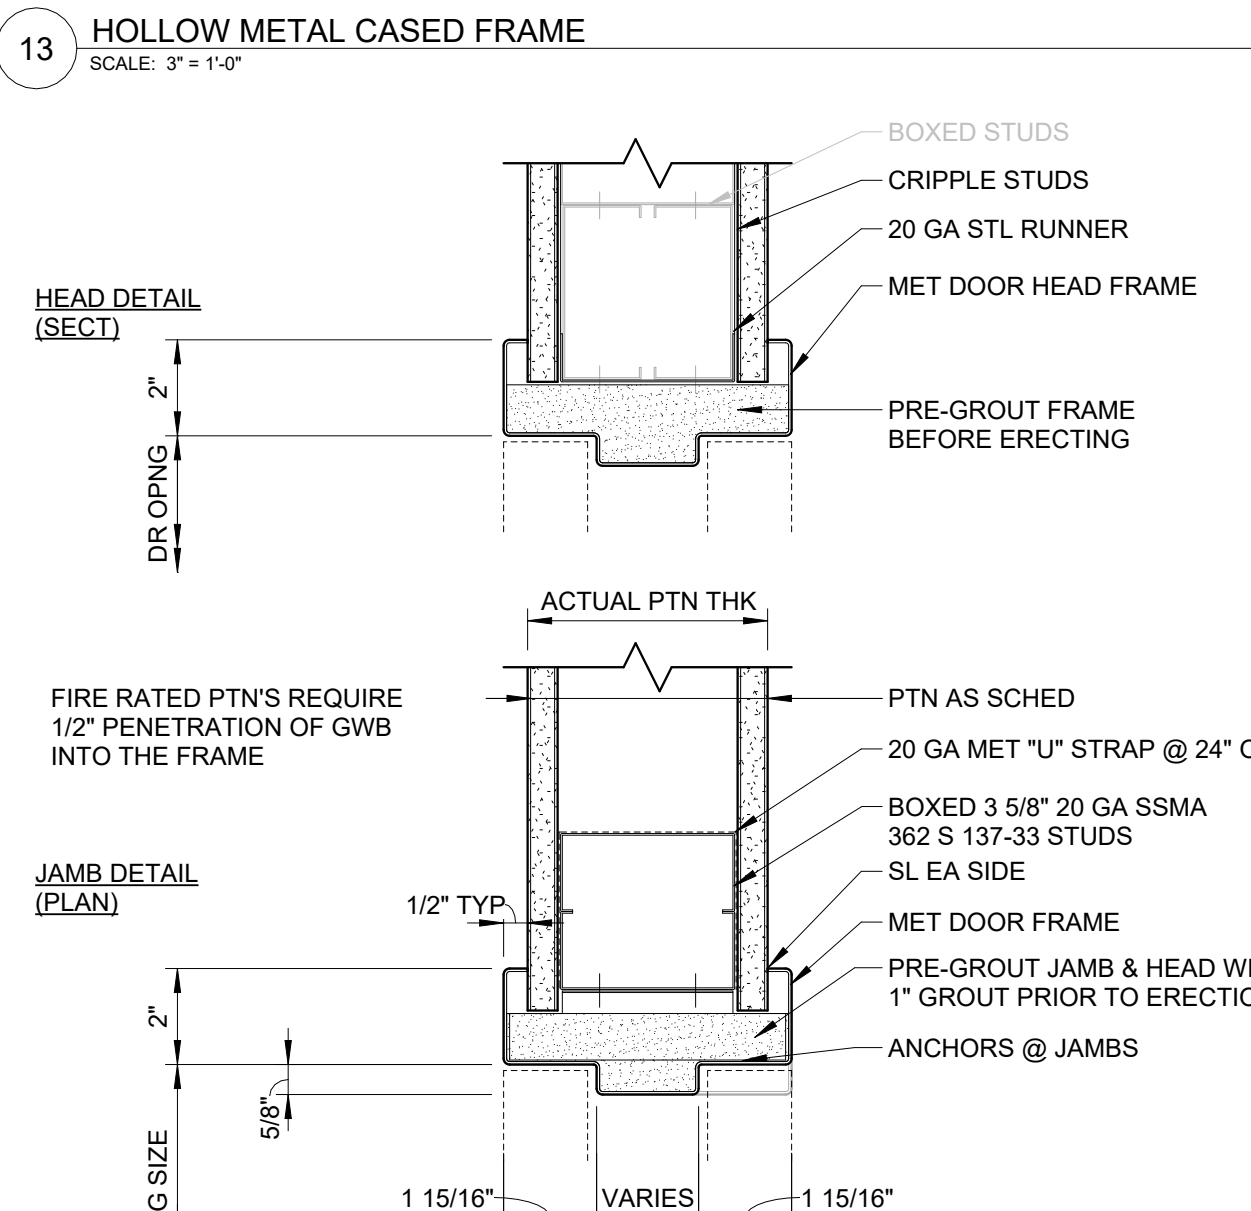


13 HOLLOW METAL CASSED FRAME  
SCALE: 3" = 1'-0"



SCO PROJECT NO. 22-24384-01A  
NC STATE PROJ. NO. 202120015

KEY PLAN

PRINCIPAL  
WILLIAM MCCULLOUGH  
PROJECT MANAGER  
GEORGE BUSHEY

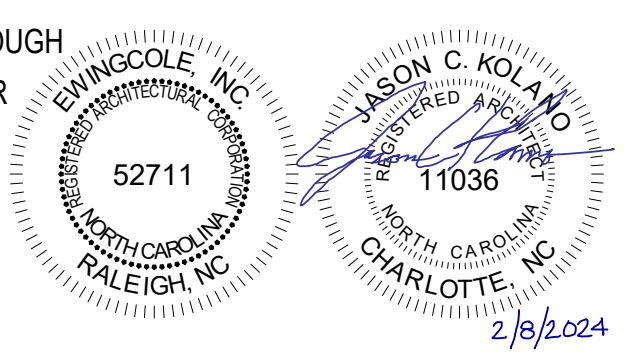

REVISIONS		
NO.	DESCRIPTION	DATE

**NC STATE UNIVERSITY**

**DOAK FIELD ENHANCEMENT**  
1081 Varsity Dr  
Raleigh, NC 27606


DRAWN BY: GW, CB DATE: 01/29/2024

PROJECT NO: 20220400 SCALE: 3" = 1'-0"


DRAWING NAME: INTERIOR PARTITION TYPES - GYPSUM BOARD

FLOOR/SECTION PHASE: DRAWING NO.


**FD2 A4.2.3**

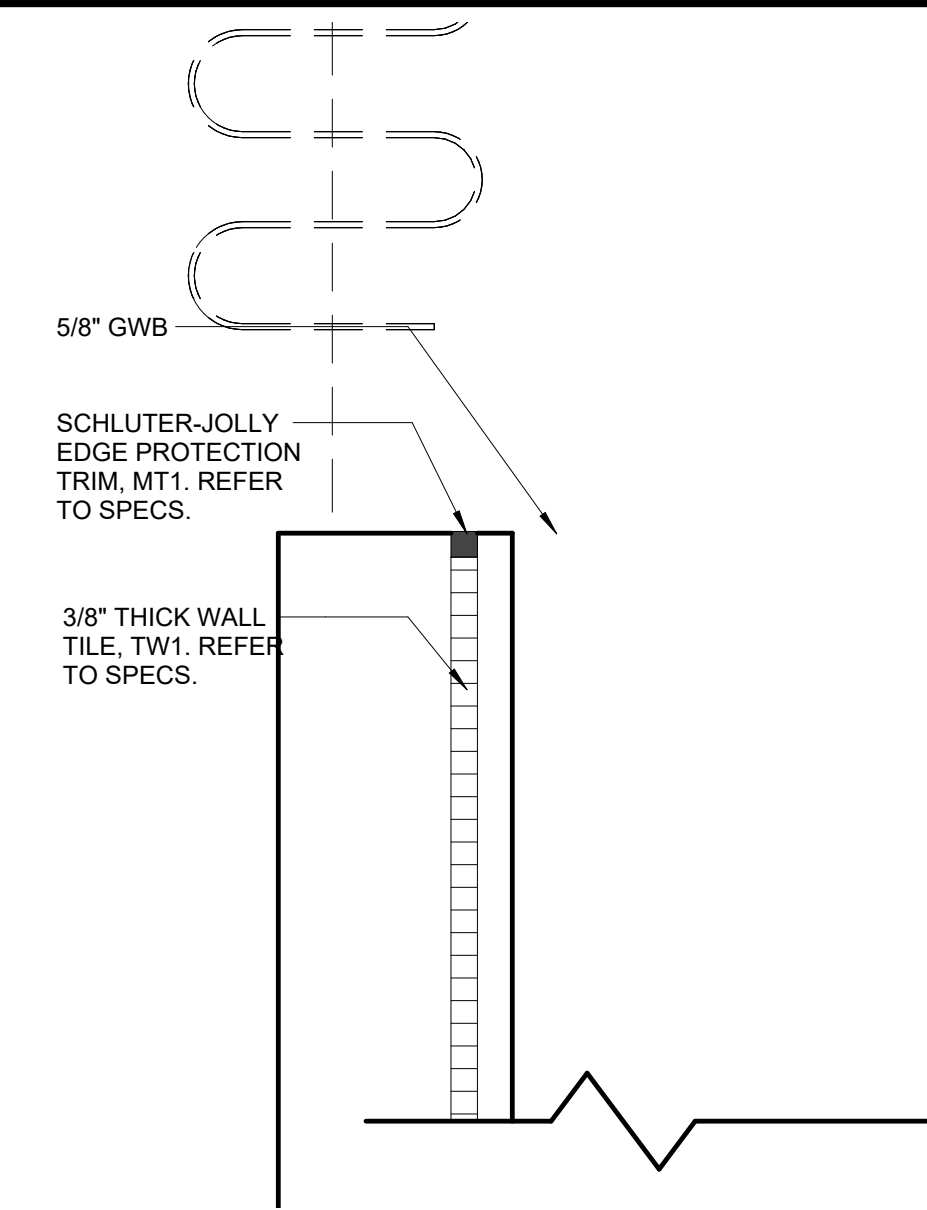


9 TRIM @ TILED WALL PARTITION  
SCALE: 3" = 1'-0"

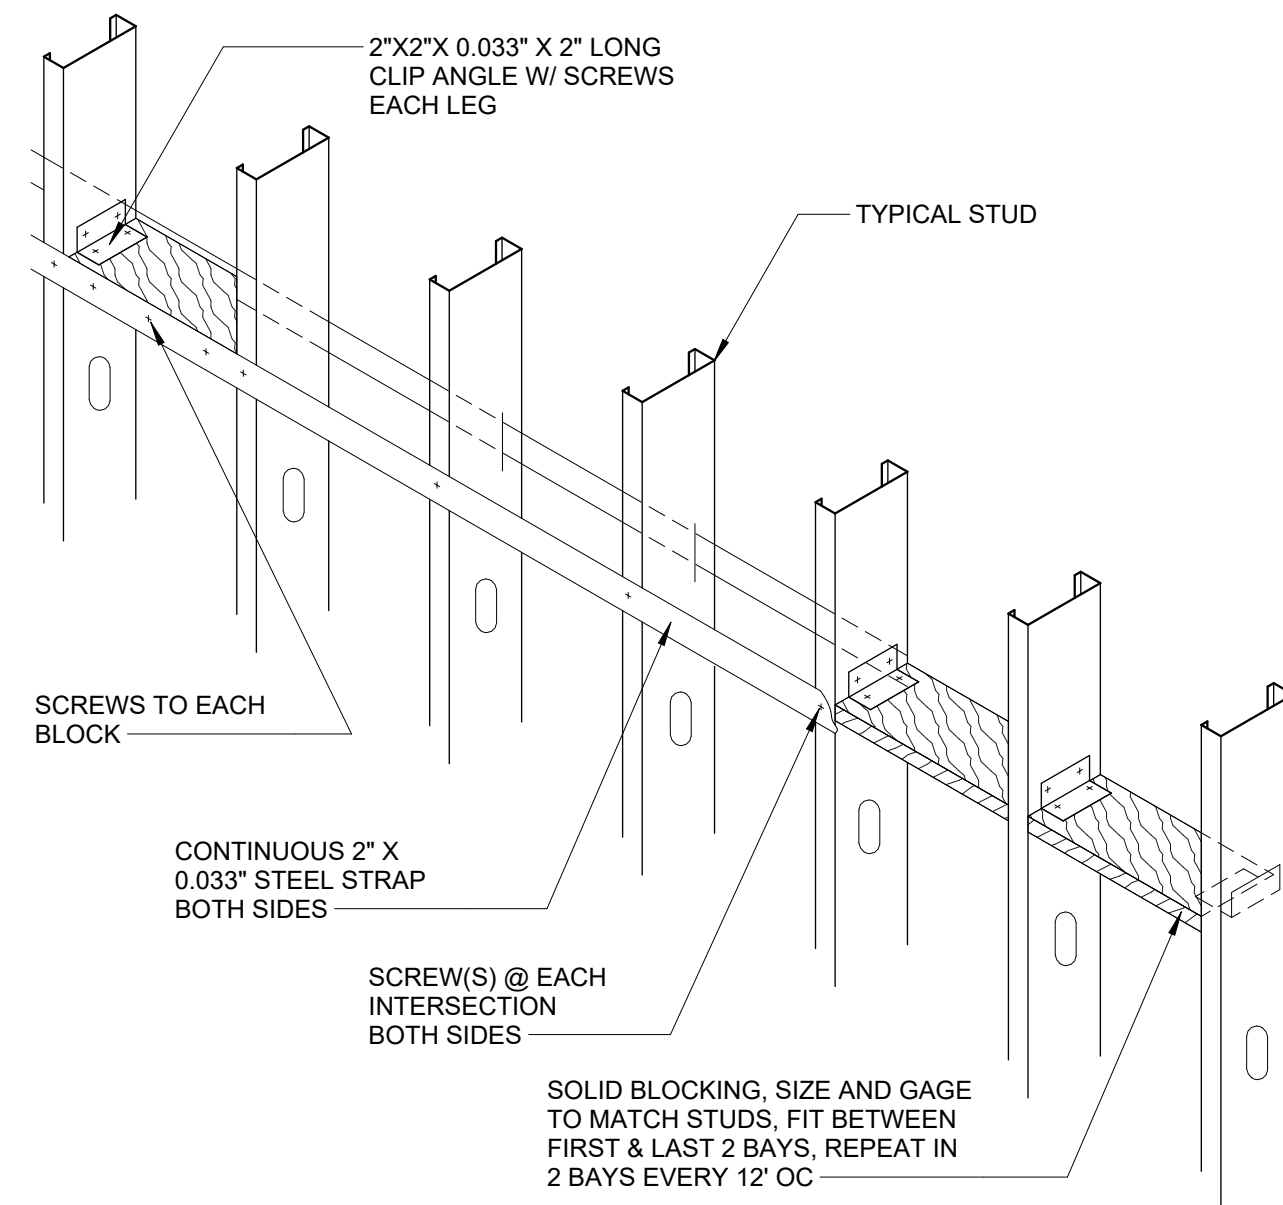


6 ALTERNATE BRIDGING DETAIL  
SCALE: 3" = 1'-0"

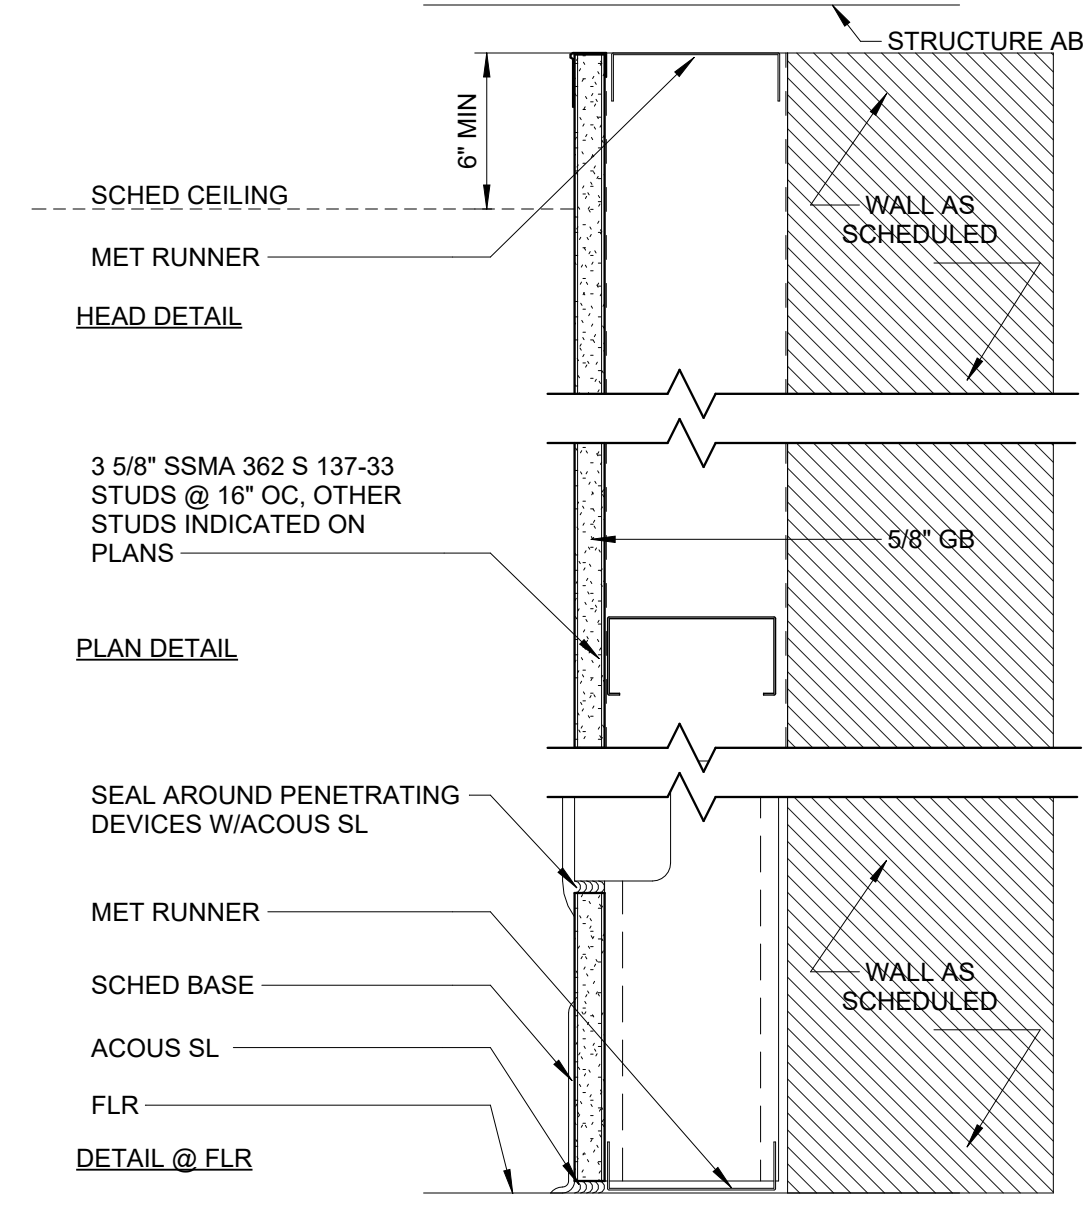


7 PARTITION TYPE F3 - NON-RATED  
SCALE: 3" = 1'-0"

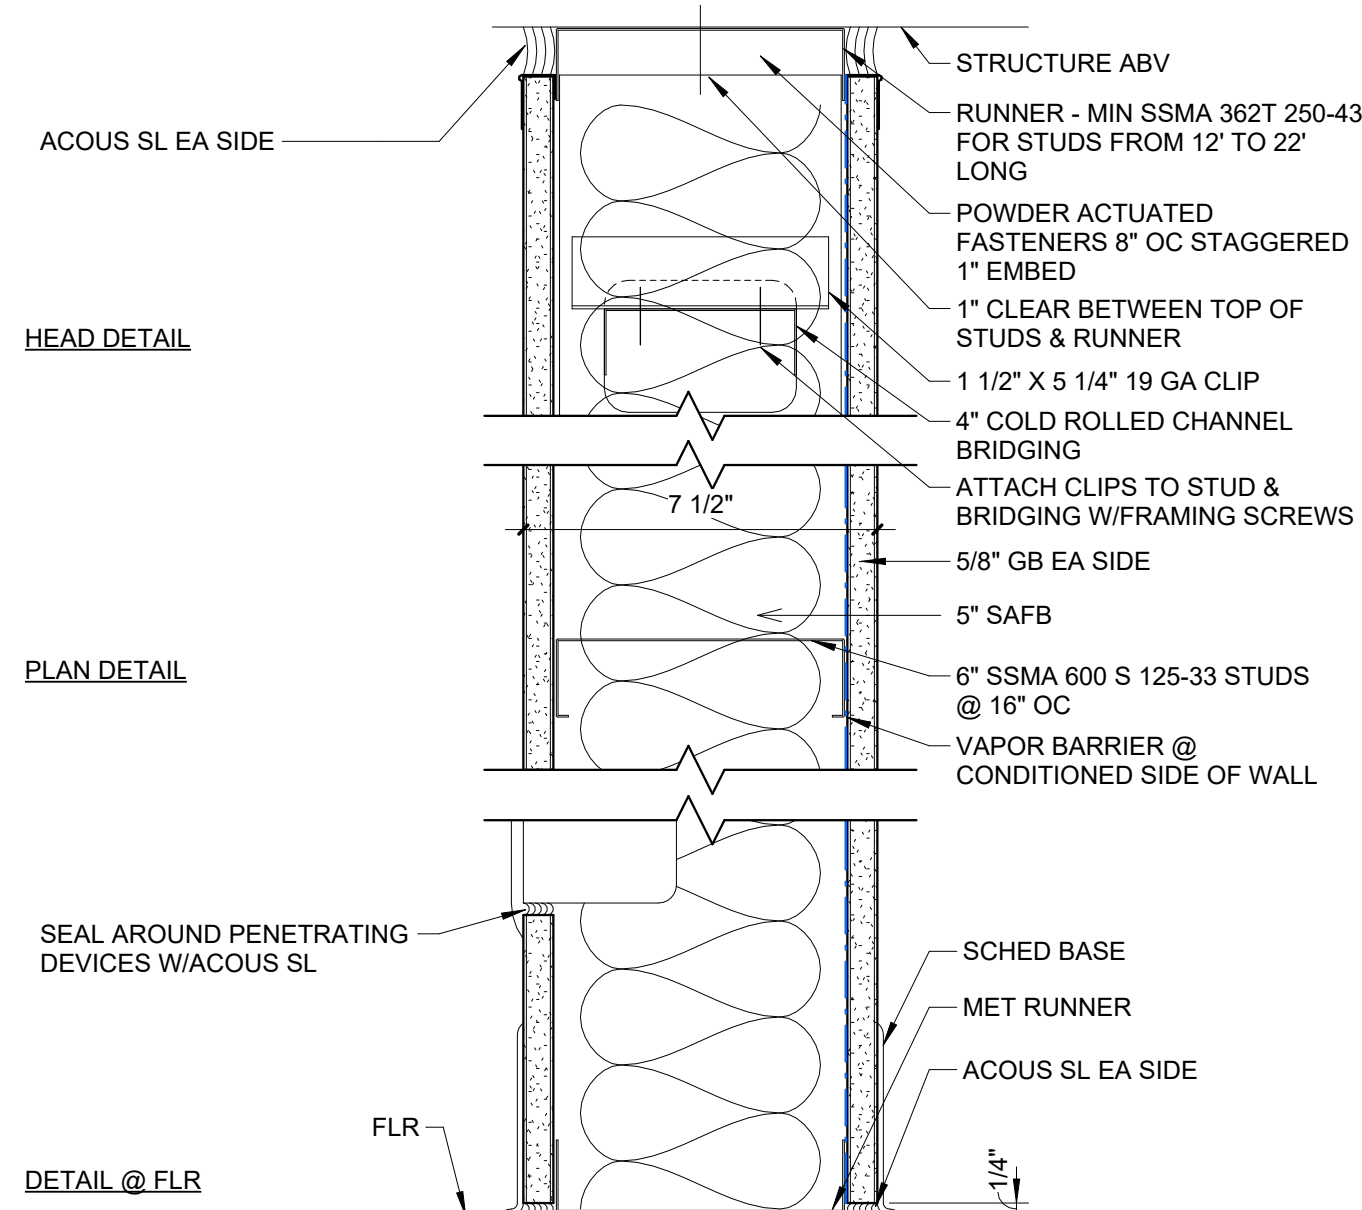

5 PARTITION TYPE G5 - NON-RATED  
SCALE: 3" = 1'-0"

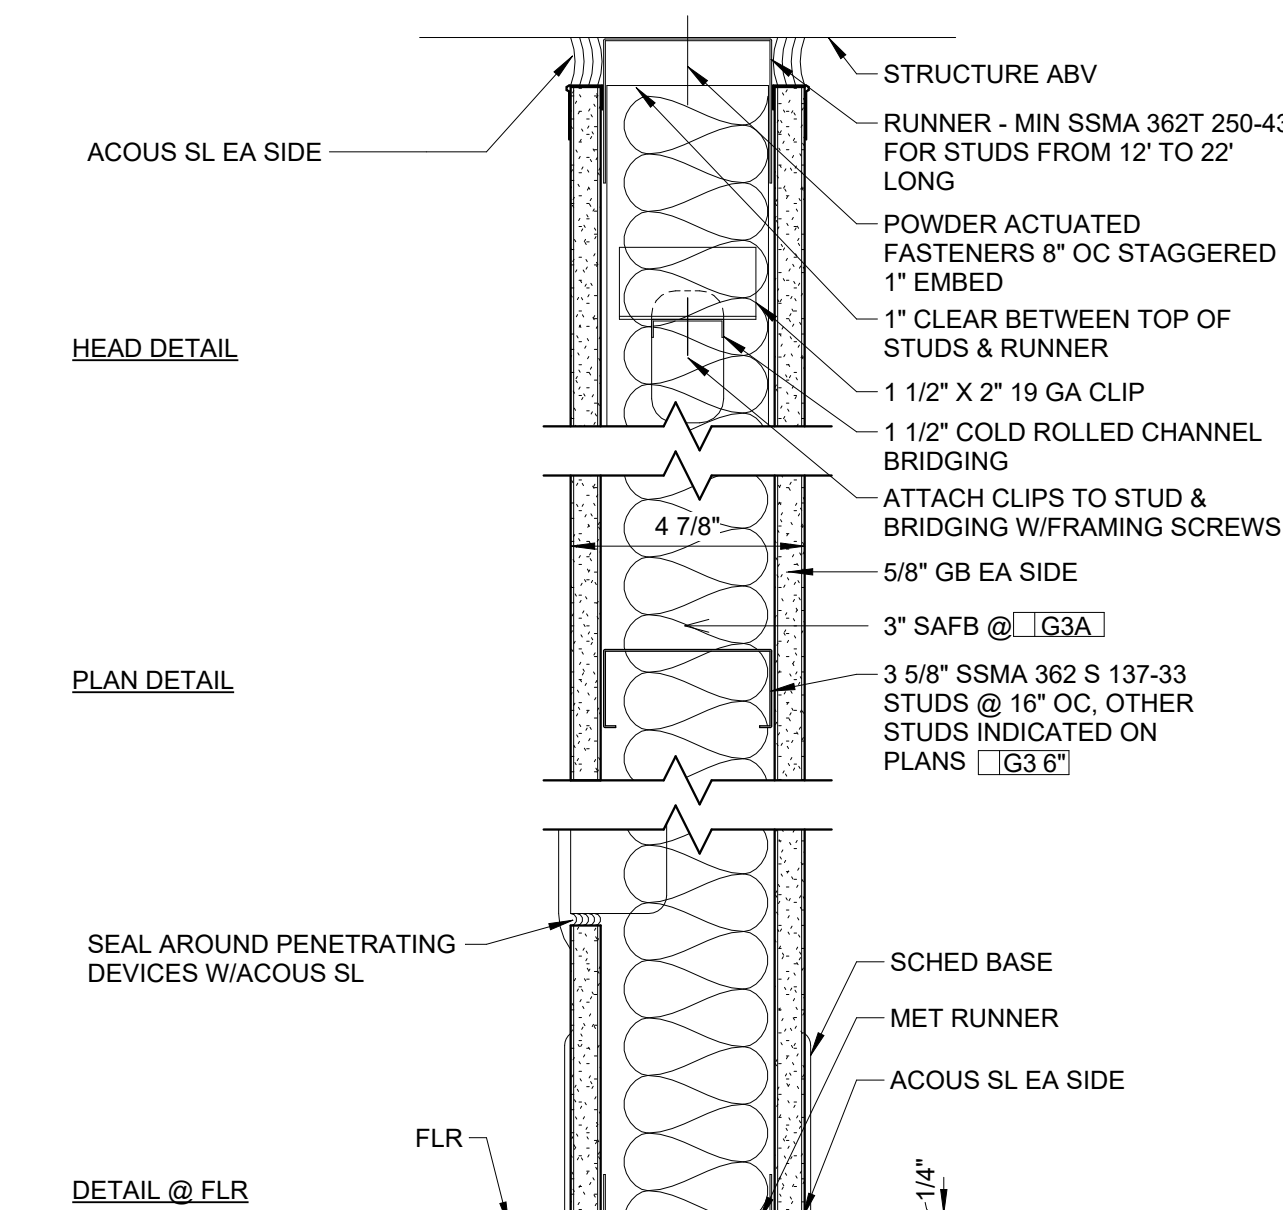

4 PARTITION TYPE 0G3 - NON-RATED  
SCALE: 3" = 1'-0"

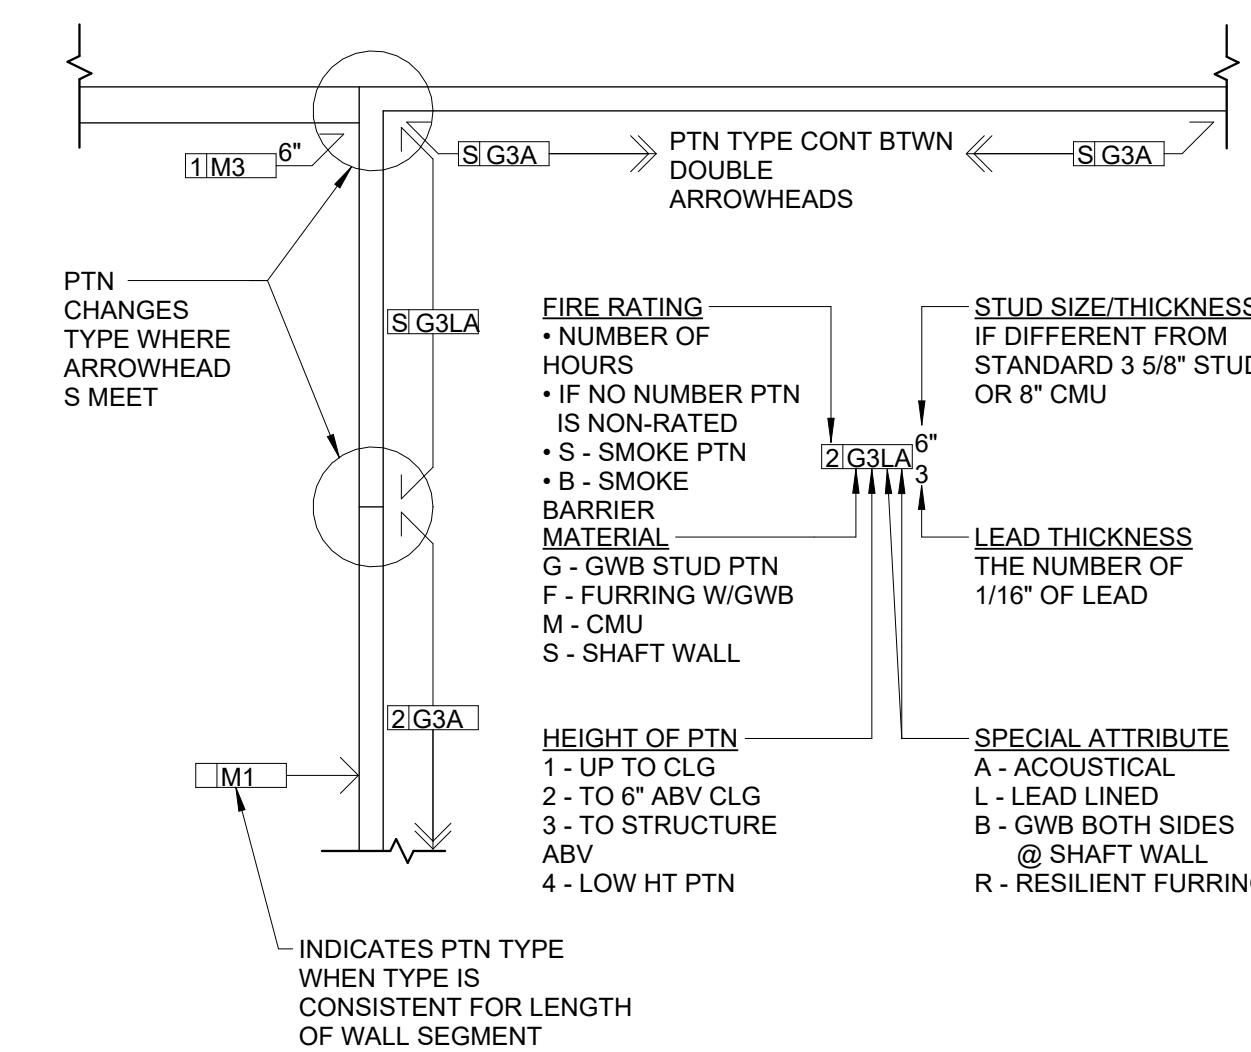


2 PARTITION KEY  
SCALE: 3" = 1'-0"

- SEE FIN SCHED FOR APPLIED FIN SUCH AS CT, VINYL FABRIC, PANELING, ETC.
- STANDARD CMU SHALL BE 8" (NOM) THK UNO. NON-STANDARD CMU THK ARE INDICATED AS FOLLOWS: (2)M3, (6)
- WHERE MFR'S HGT LIMITATIONS ARE EXCEEDED DUE TO FIELD CONDITIONS, USE HEAVIER GAUGE STUDS IN ACCORDANCE W/ MFR'S RECOMMENDATIONS.
- FIRE RATED PTN'S ARE IDENTIFIED BY KEY & POCHÉ AS FOLLOWS:

NEW PARTITIONS	EXISTING PARTITIONS
NONRATED	NONRATED
1 HR FIRE RATED	EXISTING PARTITIONS WHEN RATING IS REQUIRED
2 HR FIRE RATED	1 HR FIRE RATED
	2 HR FIRE RATED
SMOKE PTN	SMOKE PTN
1 HR SMOKE BARRIER	1 HR SMOKE BARRIER
2 HR SMOKE BARRIER	2 HR SMOKE BARRIER

1 PARTITIONS - GENERAL NOTES  
SCALE: 3" = 1'-0"

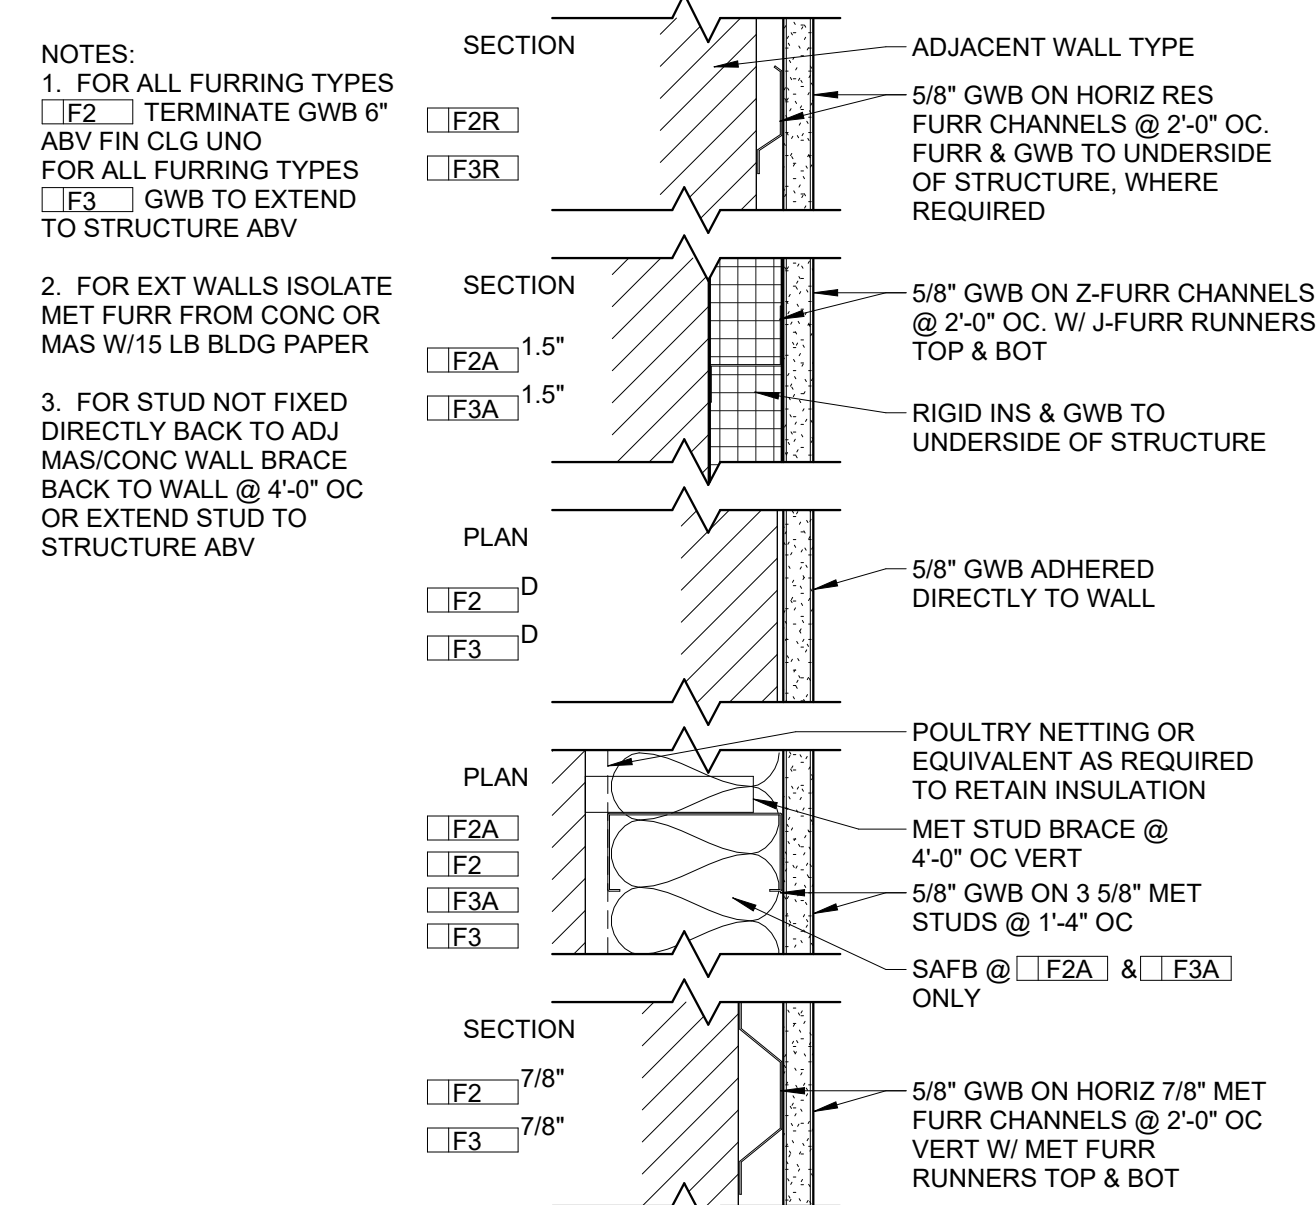


8 FURRING PARTITION TYPES F  
SCALE: 3" = 1'-0"

- NOTES:
- FOR ALL FURRING TYPES  
F2R TERMINATE GWB 8" ABV FIN CLG UNO  
FOR ALL FURRING TYPES  
F3R GWB TO EXTEND TO STRUCTURE ABV
  - FOR EXT WALLS ISOLATE MET FURR FROM CONC OR MAS W/ 15 LB BLDG PAPER
  - FOR STUD NOT FIXED DIRECTLY BACK TO ADJ MAS/CONC WALL BRACE BACK TO WALL @ 4'-0" OC OR EXTEND STUD TO STRUCTURE ABV




SCO PROJECT NO. 22-24384-01A  
NC STATE PROJ. NO. 202120015

KEY PLAN

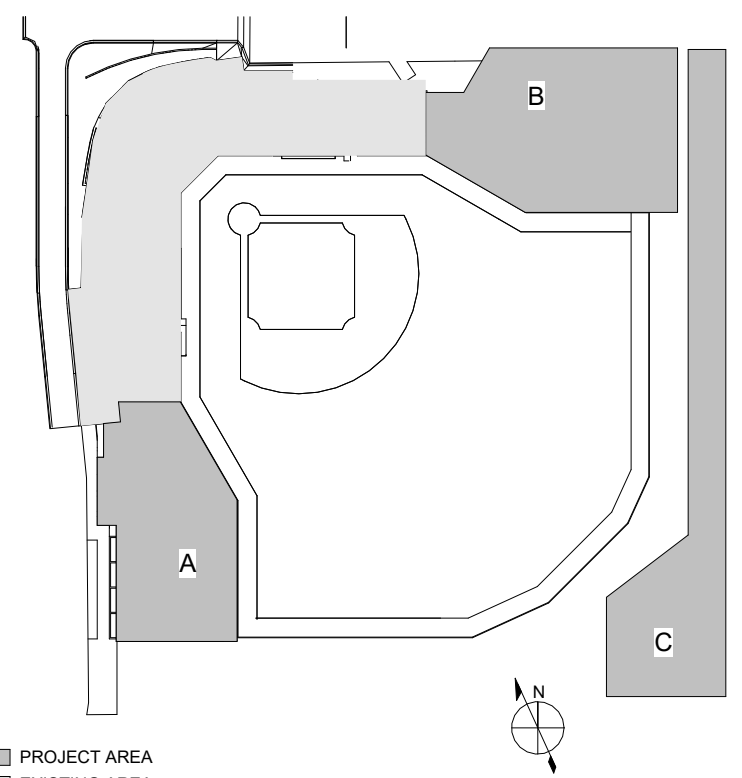

PRINCIPAL  
WILLIAM MCCULLOUGH  
PROJECT MANAGER  
GEORGE BUSHEY

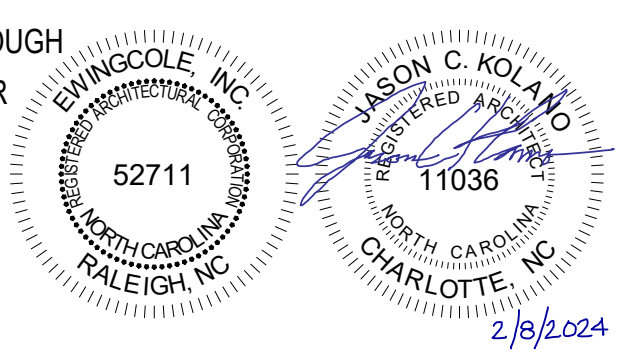

REVISIONS

NO.	BY	DESCRIPTION	DATE
1	EC	PACKAGE A - LEFT & RIGHT FIELD ADDITIONS SCHEMATIC DESIGN	01/31/2024

**NC STATE UNIVERSITY**

**DOAK FIELD ENHANCEMENT**  
1081 Varsity Dr  
Raleigh, NC 27606

DRAWN BY: CB, GW DATE: 01/29/2024


PROJECT NO: 20220400 SCALE: As indicated

DRAWING NAME


HORIZONTAL TYPES & DETAILS

FLOOR/SECTION PHASE DRAWING NO.


**FD2 A4.3.6**

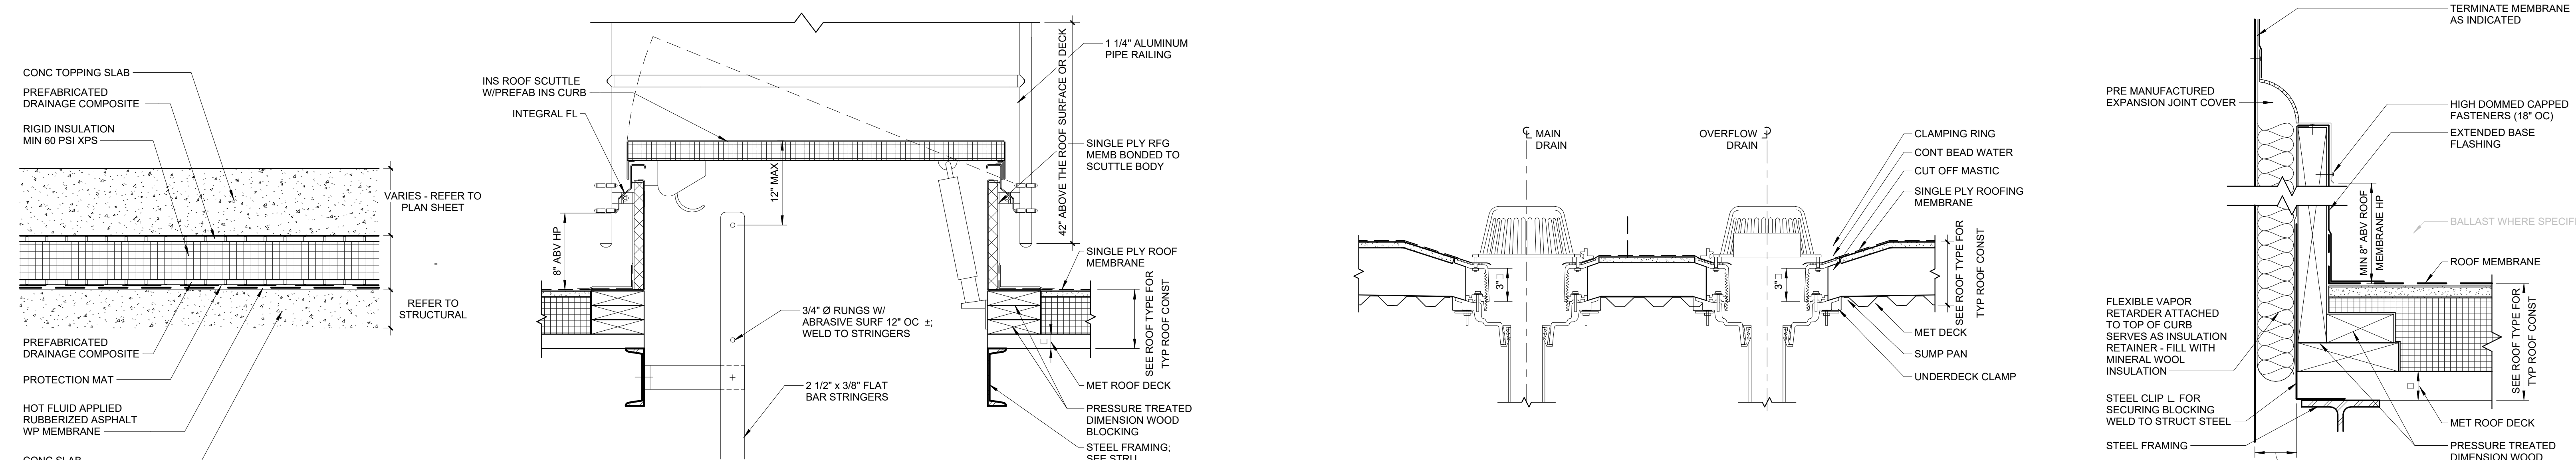


5 ROOF TO WALL EXPANSION JOINT @ METAL DECK SCALE: 3" = 1'-0"  
6 TYP DOUBLE ROOF DRAIN @ METAL DECK SCALE: 1 1/2" = 1'-0"  
7 ROOF HATCH @ METAL DECK SCALE: 1 1/2" = 1'-0"

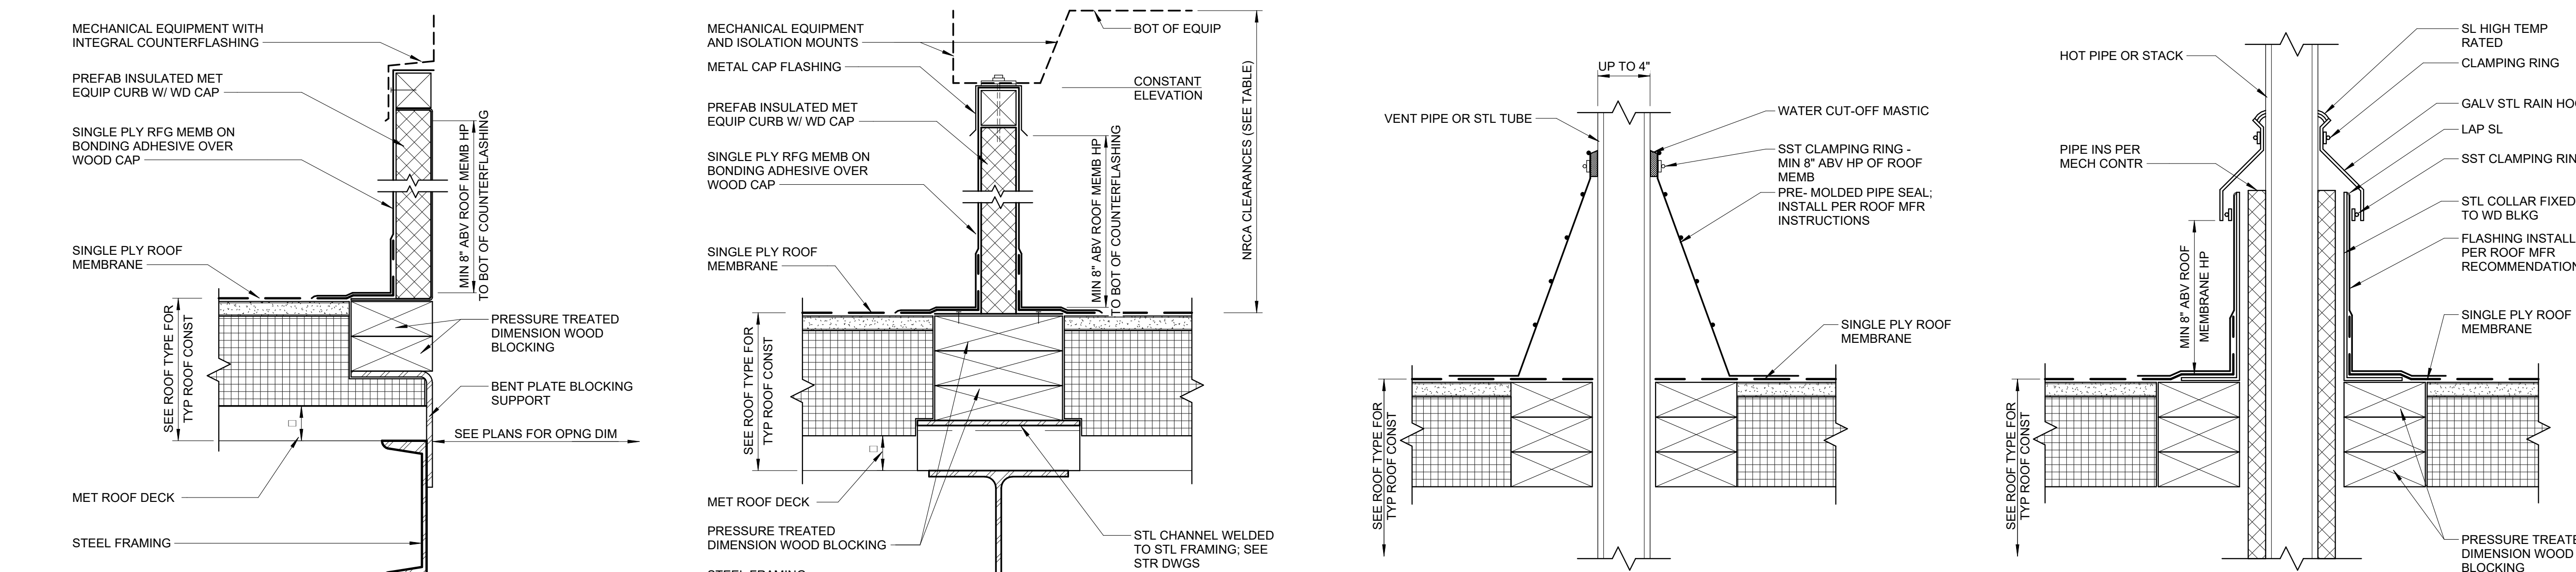


1 FIELD FABRICATED ROOF PENETRATION FLASHING @ HOT PIPE SCALE: 3" = 1'-0"  
2 PRE-MOLDED VENT PIPE FLASHING @ COLD PIPE (4" MAX) SCALE: 3" = 1'-0"  
3 'RAIL' TYP EQUIPMENT CURB @ METAL ROOF DECK SCALE: 3" = 1'-0"  
4 ROOF TOP EQUIPMENT CURB @ METAL DECK SCALE: 3" = 1'-0"

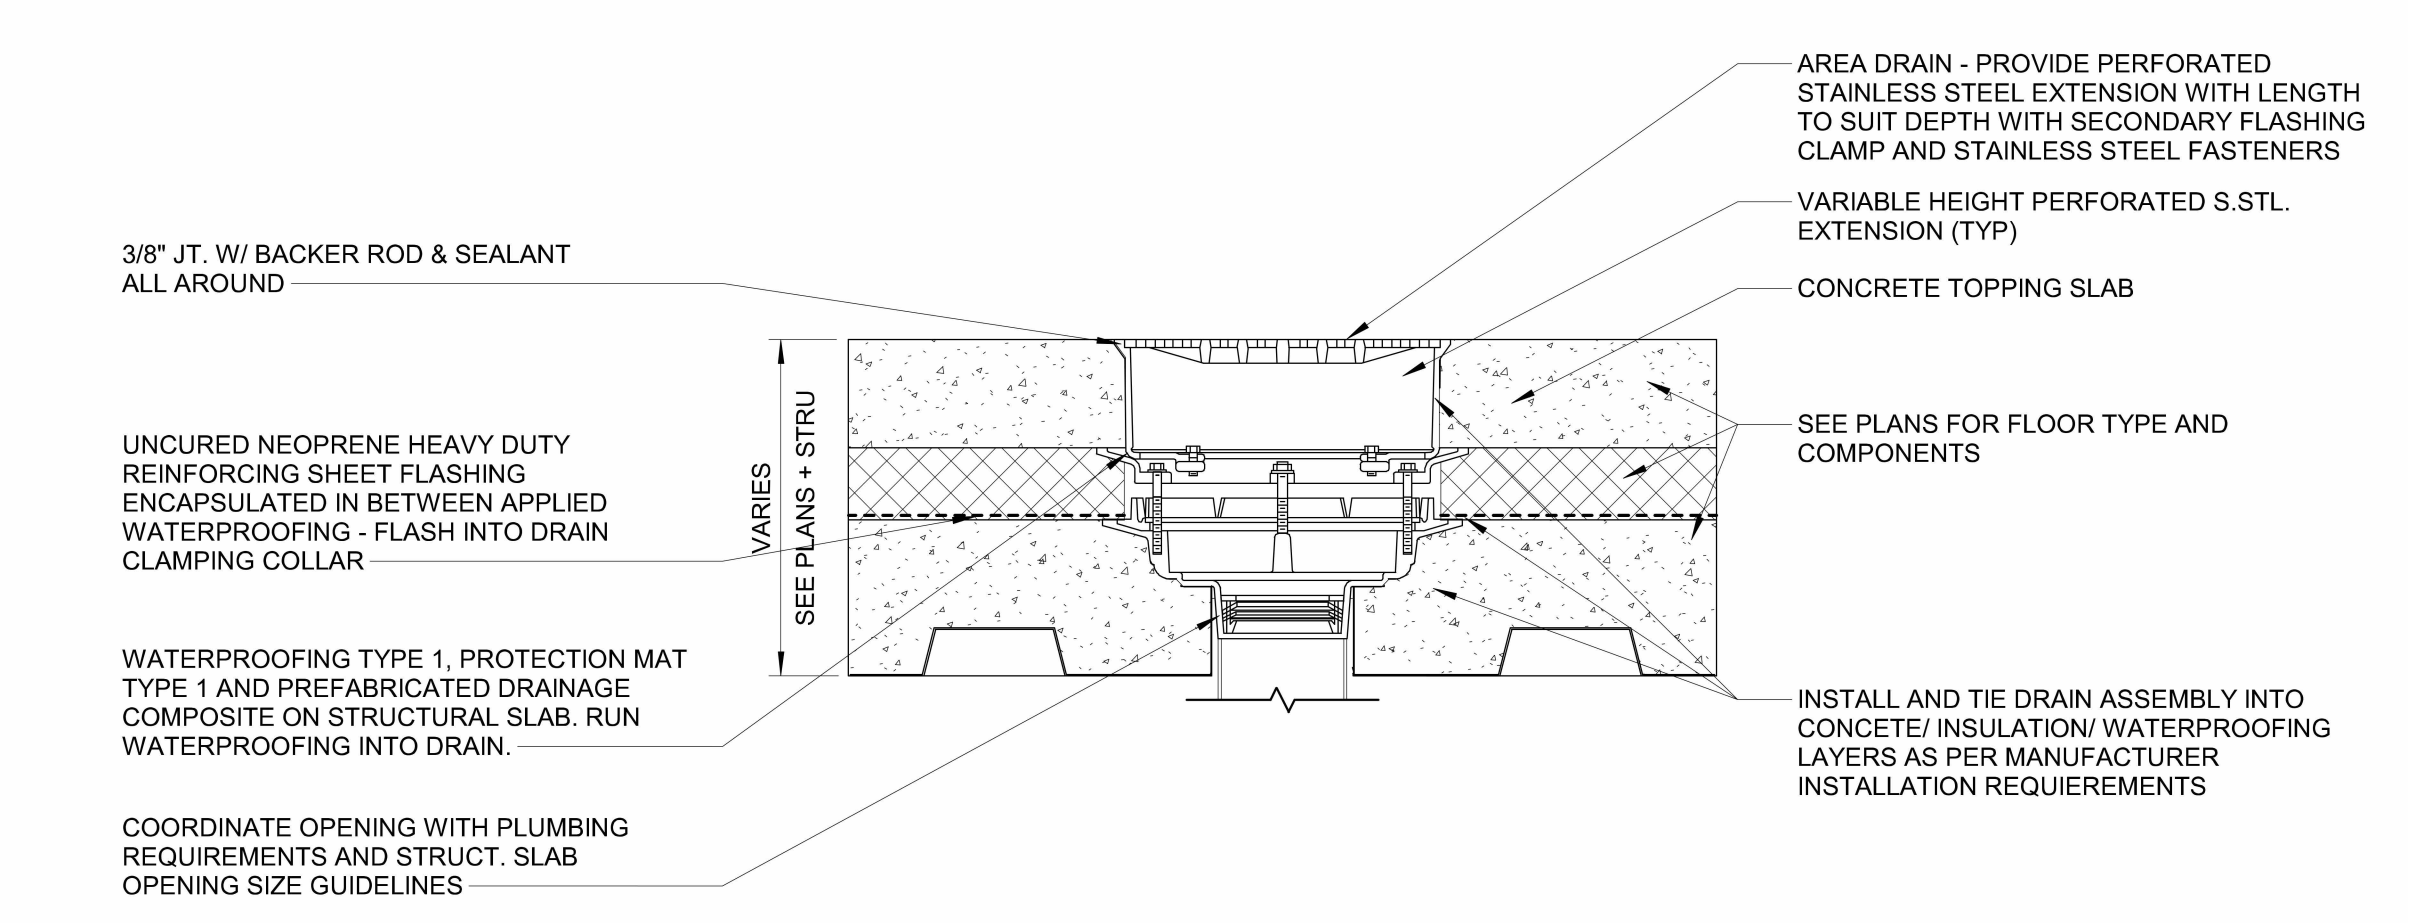


11 SPLIT SLAB AREA DRAIN SCALE: 1/2" = 1'-0"

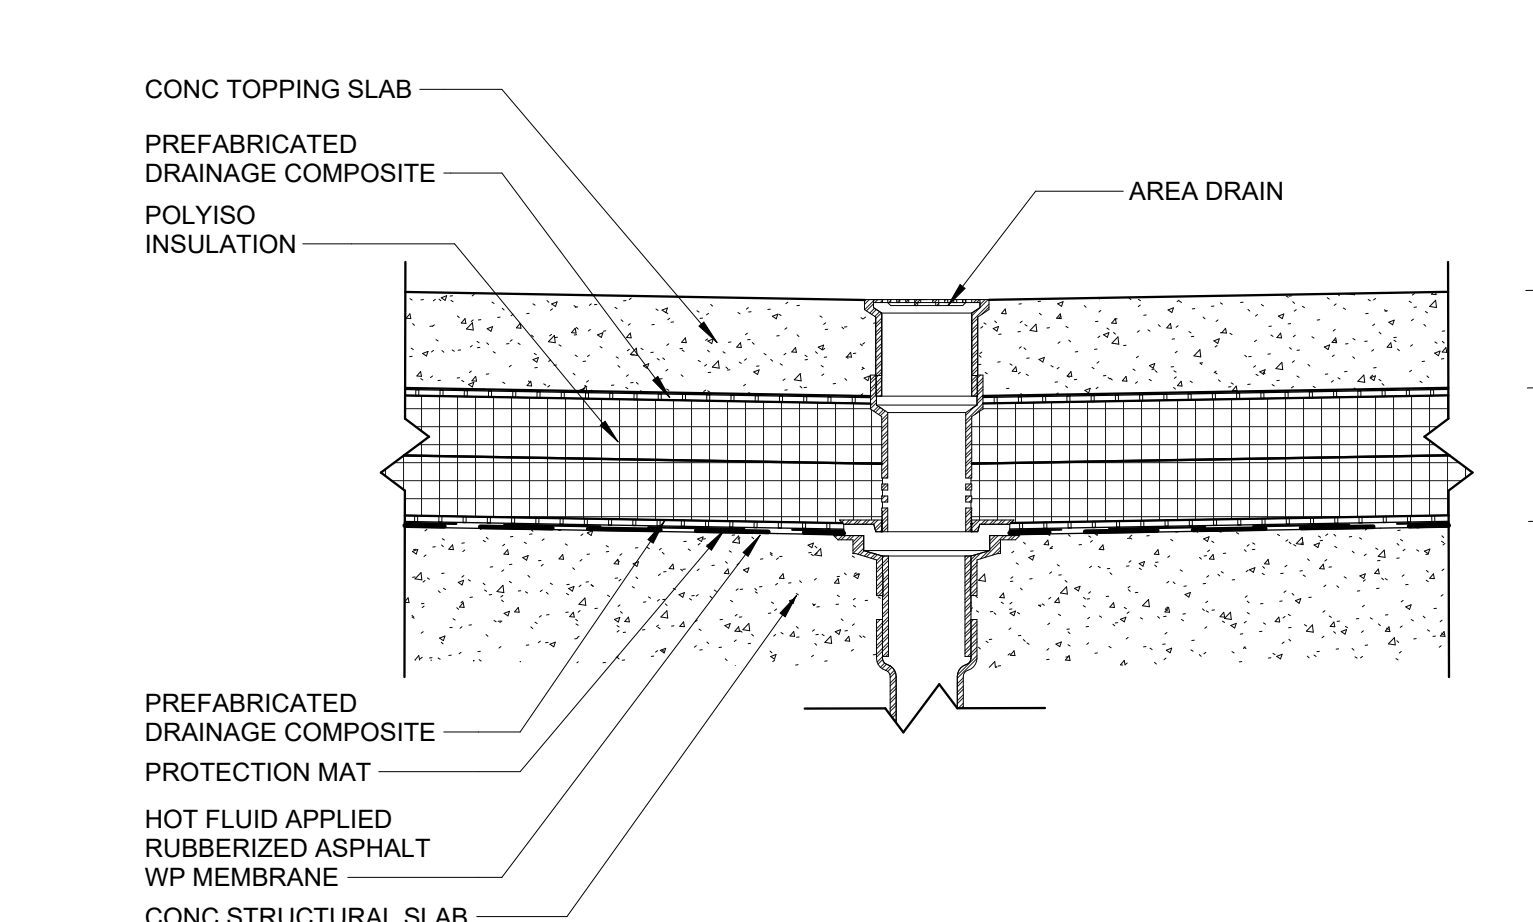


10 SPLIT SLAB DRAIN SCALE: 1 1/2" = 1'-0"

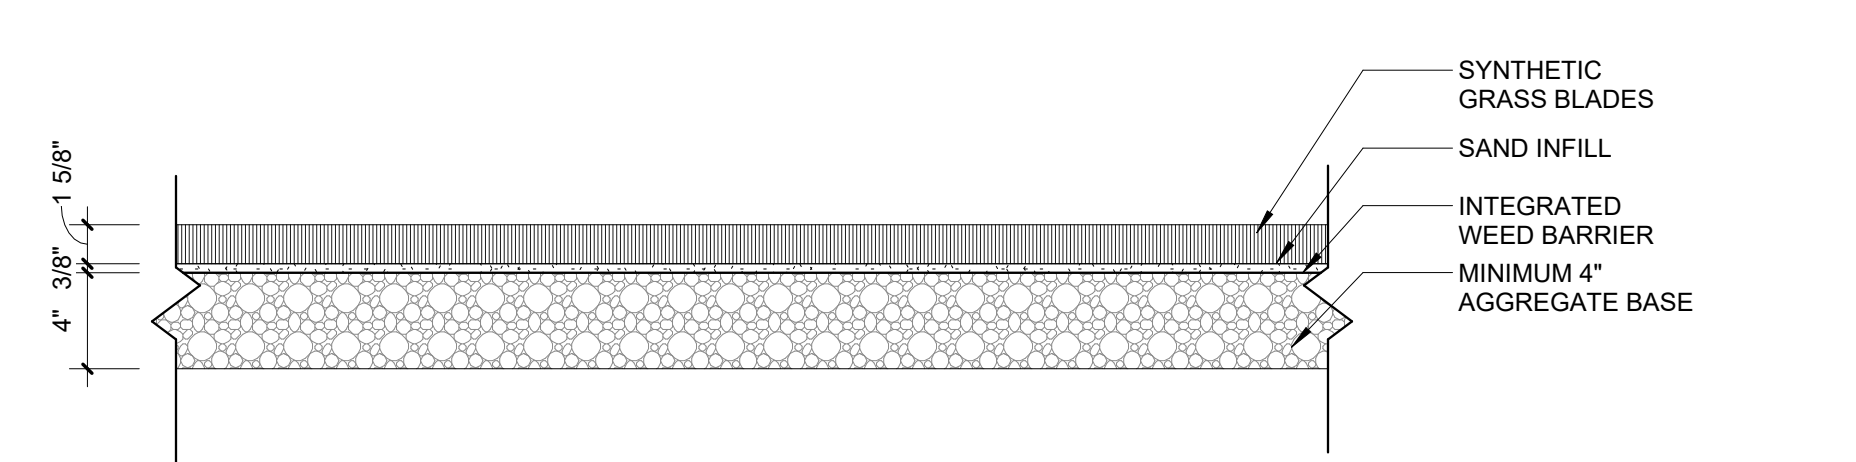


9 TA-1 TURF ASSEMBLY SCALE: 1 1/2" = 1'-0"

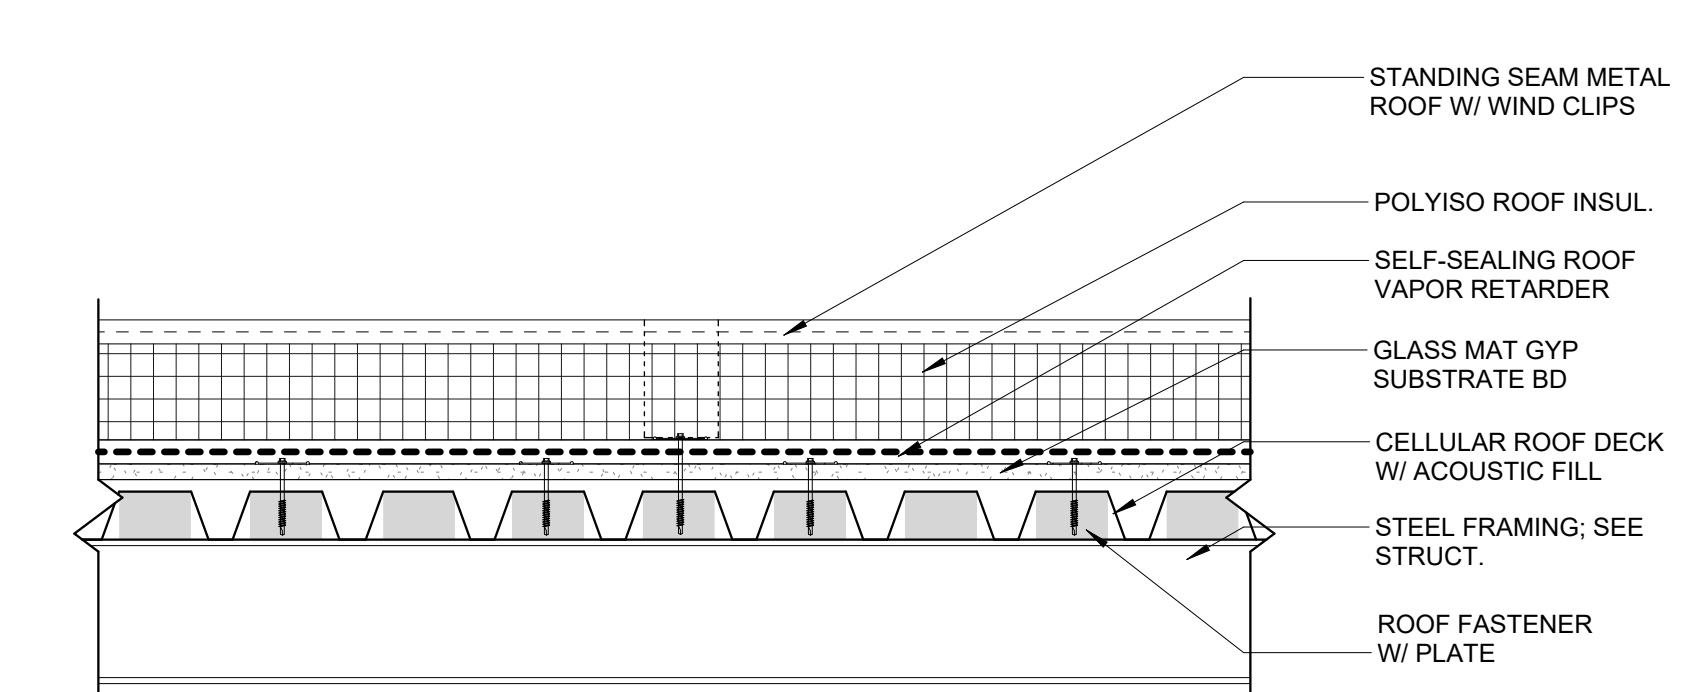

R1 STANDING SEAM ROOF SCALE: 1 1/2" = 1'-0"

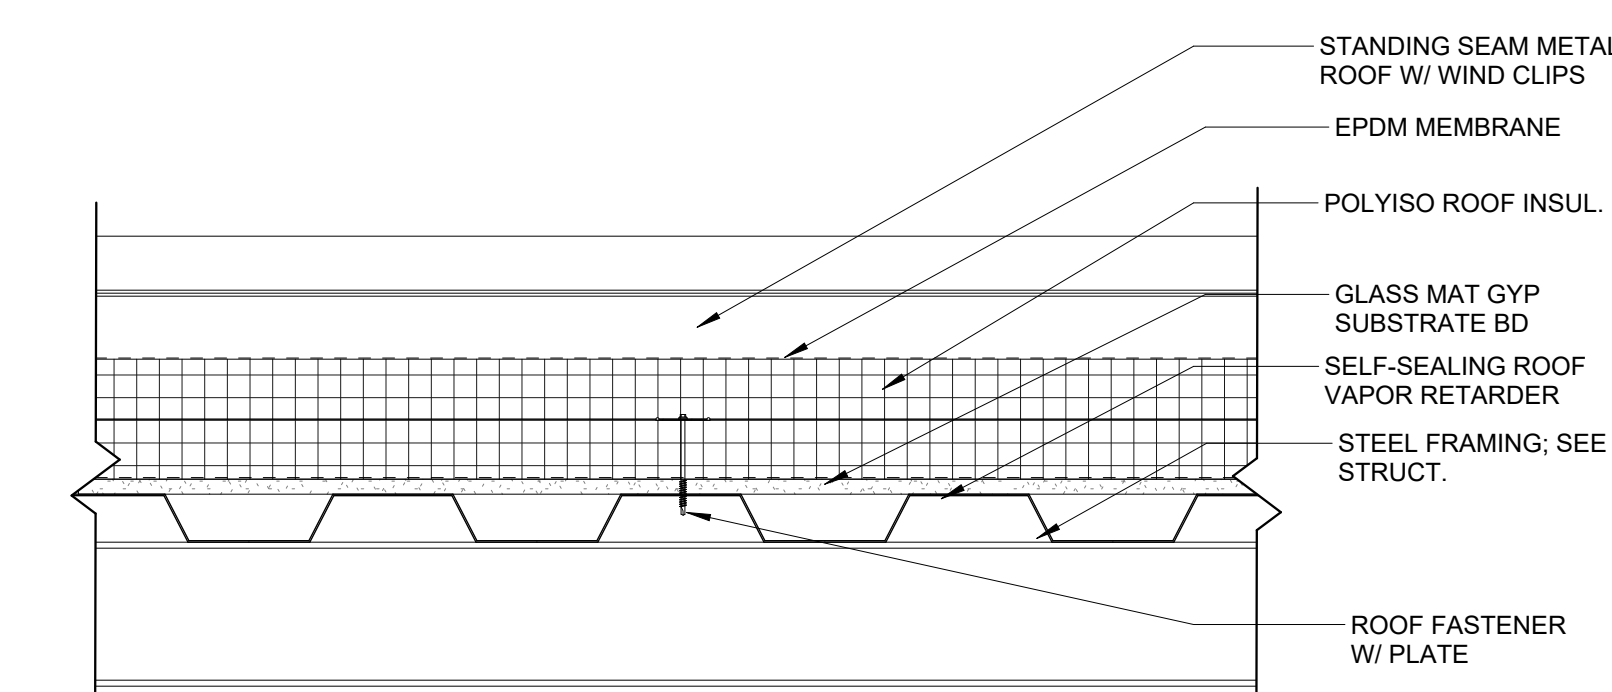

R2 STANDING SEAM ROOF WITH EPDM SCALE: 1 1/2" = 1'-0"

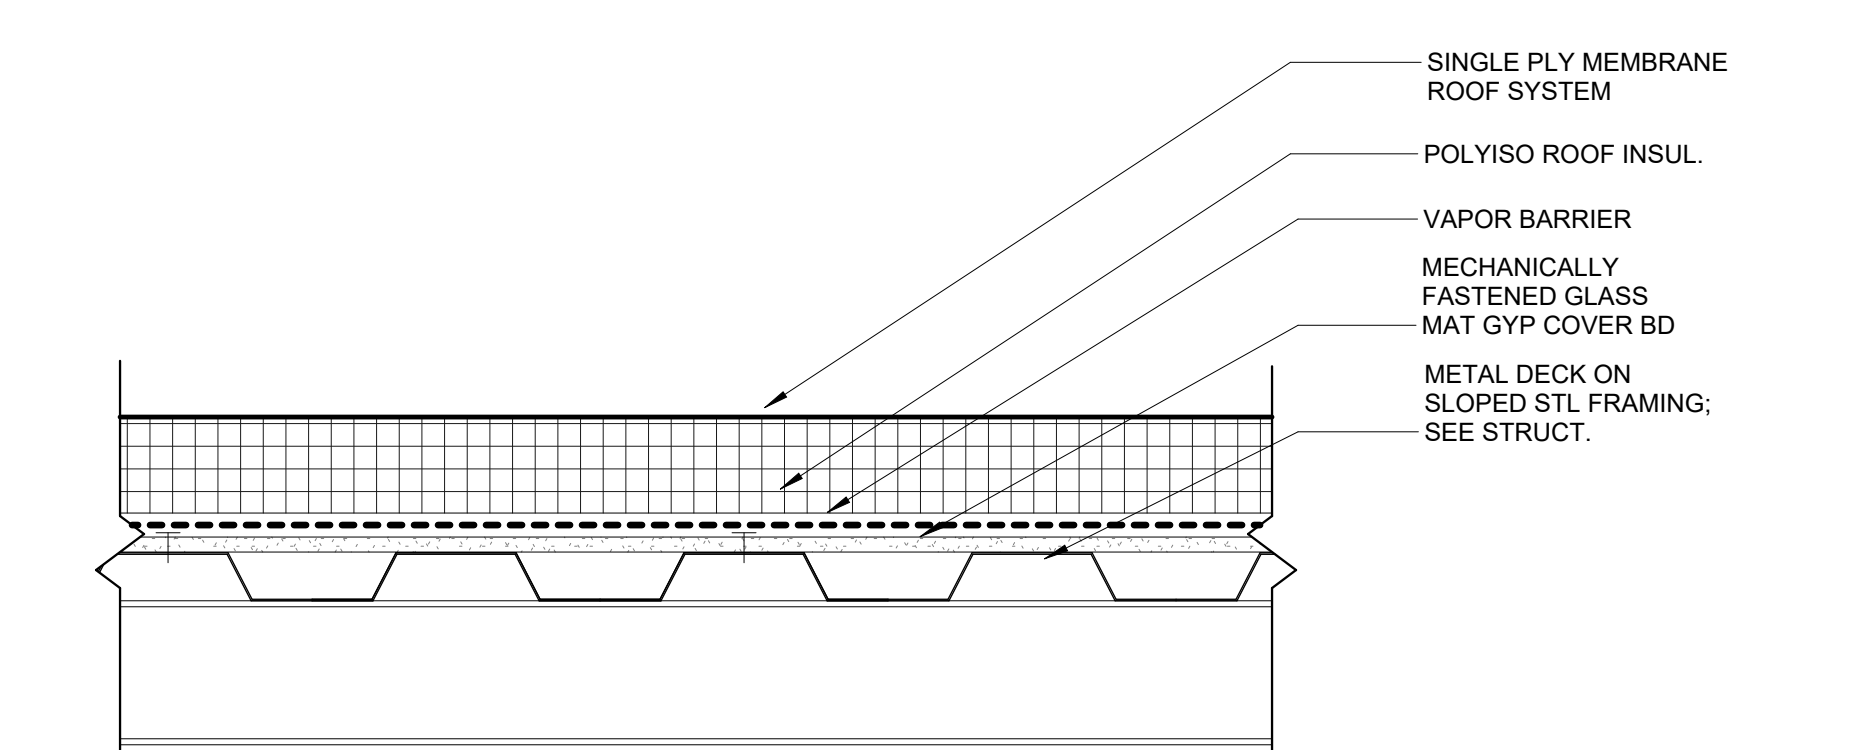


R3 MEMBRANE ROOF SCALE: 1 1/2" = 1'-0"

2/29/2024 5:37:50 PM A:\workdesk\Draws\2022\2400 - NC State - NC State Doak Baseball Stadium\2022\2400 DOAK FIELD




SCO PROJECT NO. 22-24384-01A  
NC STATE PROJ. NO. 202120015

KEY PLAN

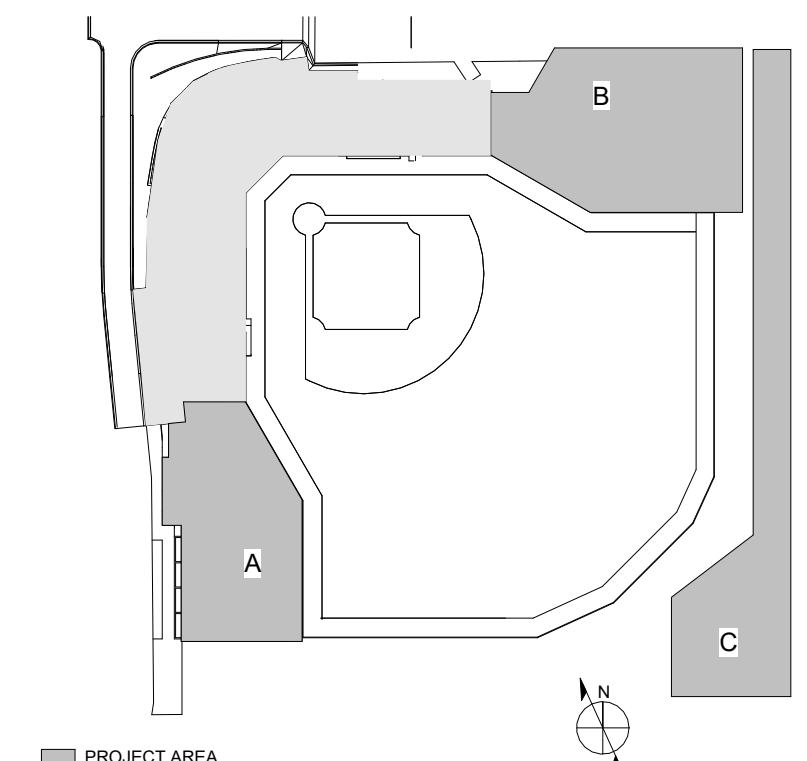

PRINCIPAL  
WILLIAM MCCULLOUGH  
PROJECT MANAGER  
GEORGE BUSHEY

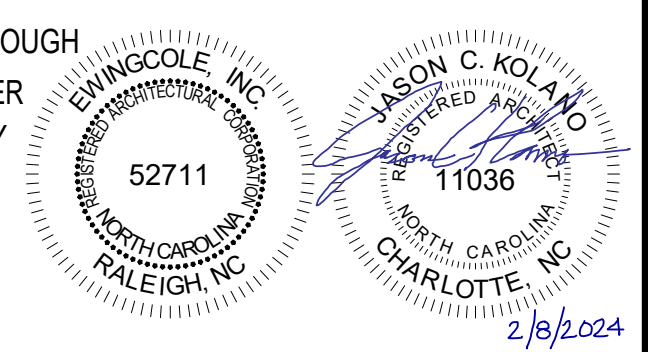

REVISIONS

NO.	BY	DESCRIPTION	DATE
1	EC	PACKAGE A - LEFT & RIGHT FIELD ADDITIONS	01/31/2024

**NC STATE UNIVERSITY**

**DOAK FIELD ENHANCEMENT**  
1081 Varsity Dr  
Raleigh, NC 27606

DRAWN BY CB, GW DATE 01/29/2024


PROJECT NO. 20220400 SCALE 1/4" = 1'-0"

DRAWING NAME


GLAZING SYSTEM TYPES

FLOOR/SECTION PHASE DRAWING NO.


**FD2 A4.4.1**

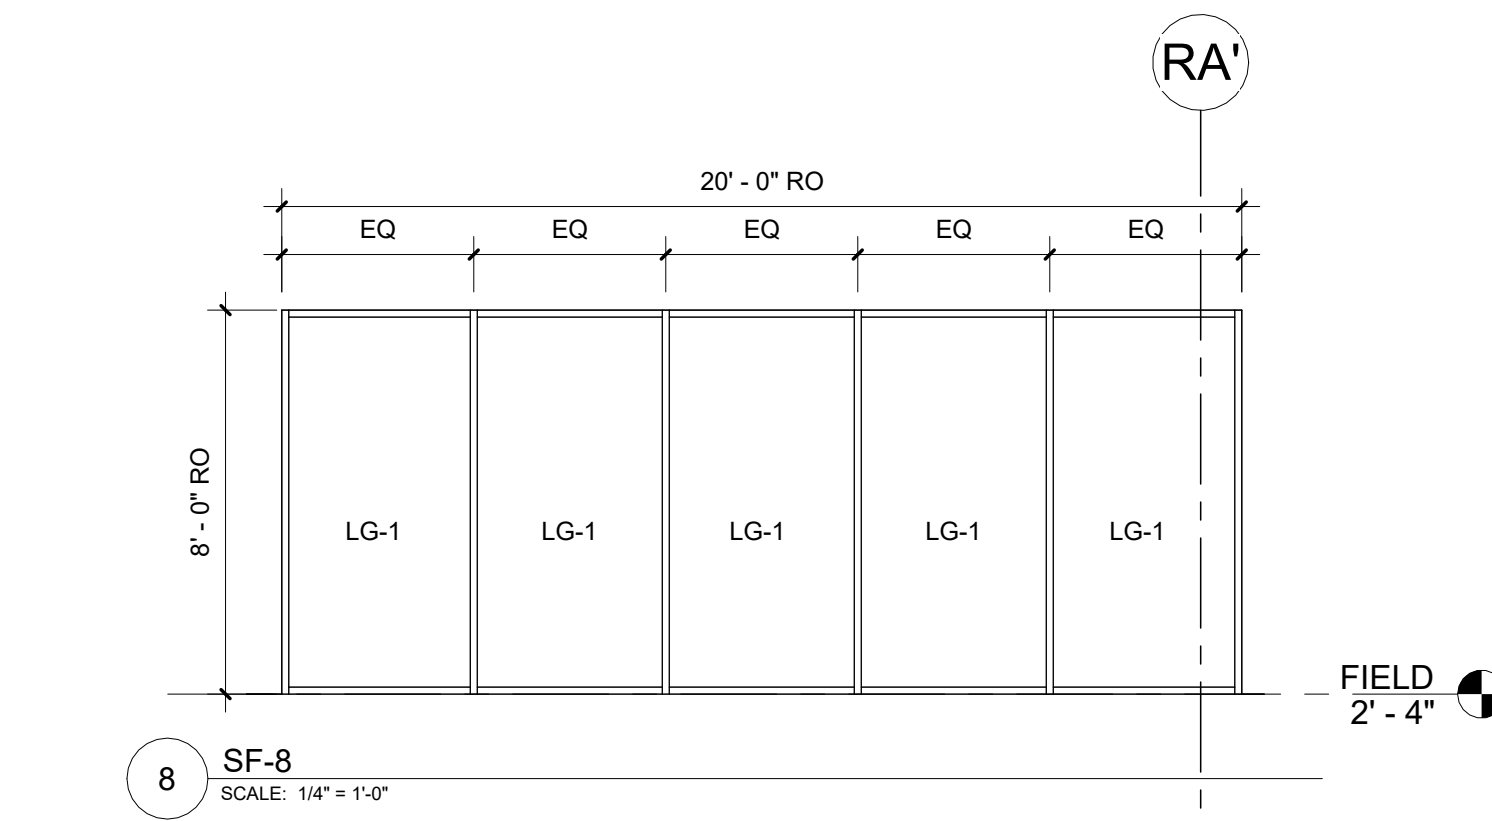


8 SF-8  
SCALE: 1/4" = 1'-0"

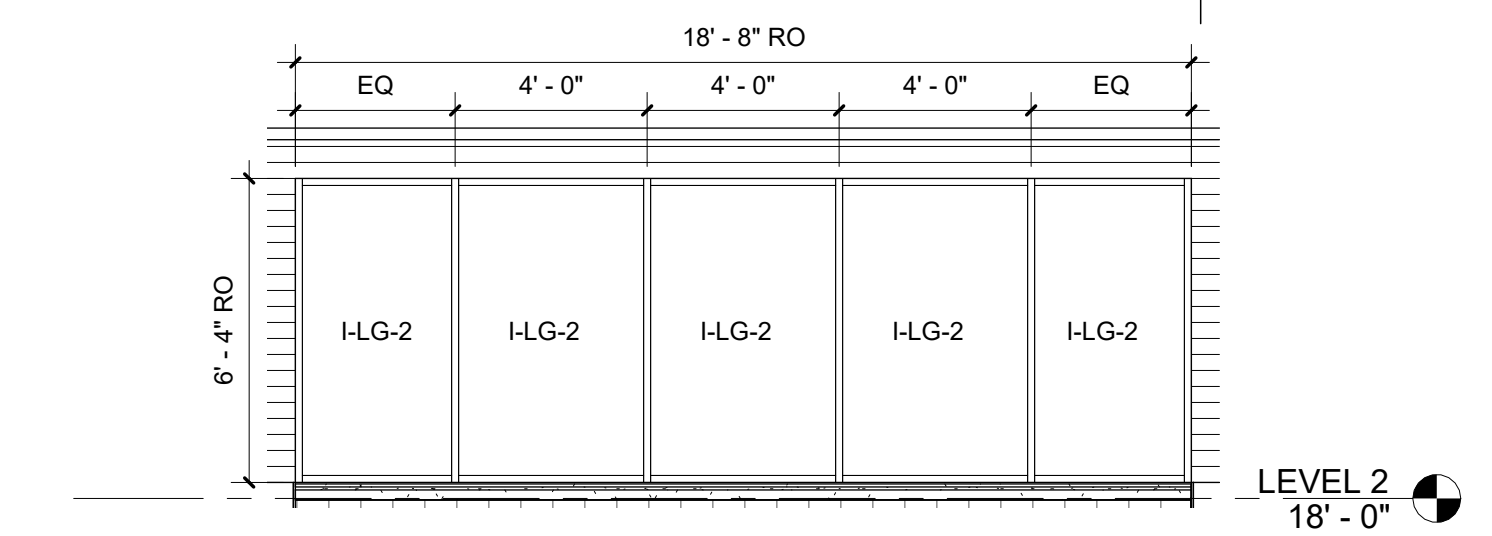


5 SF-6  
SCALE: 1/4" = 1'-0"

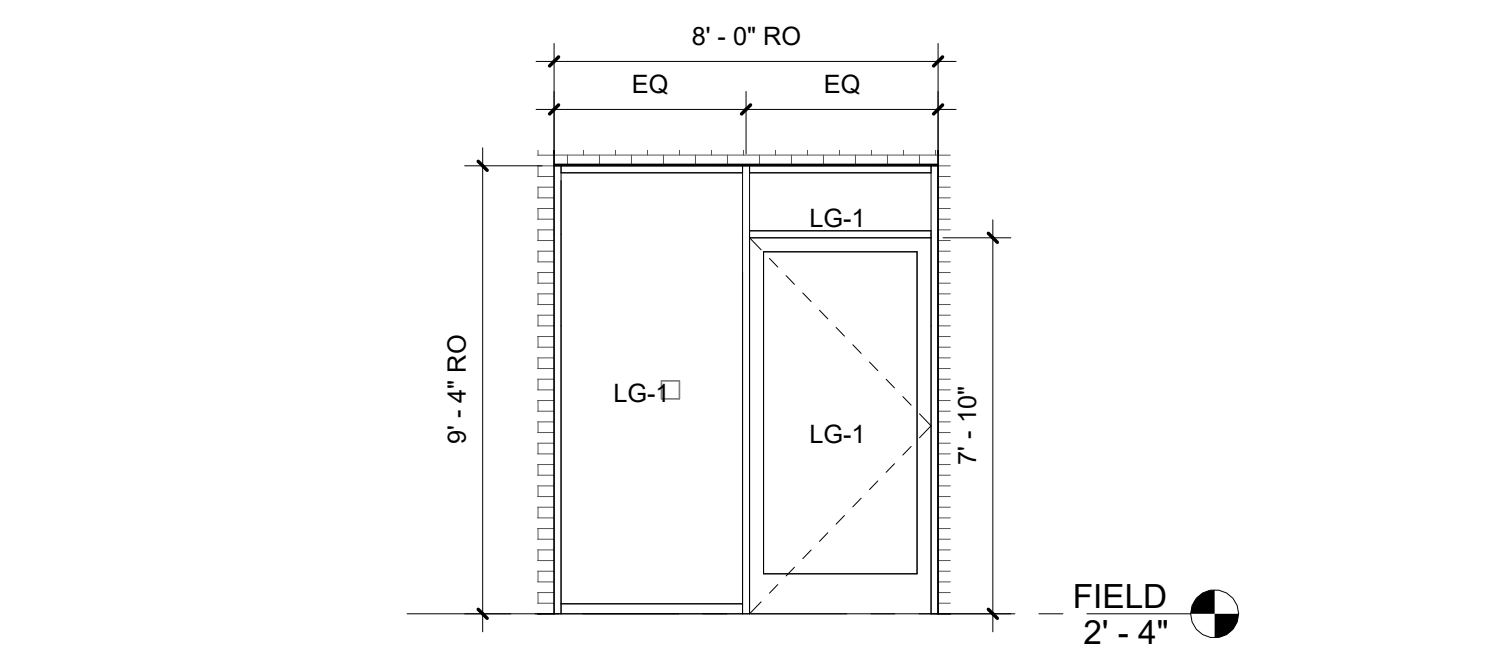


14 SF-4  
SCALE: 1/4" = 1'-0"

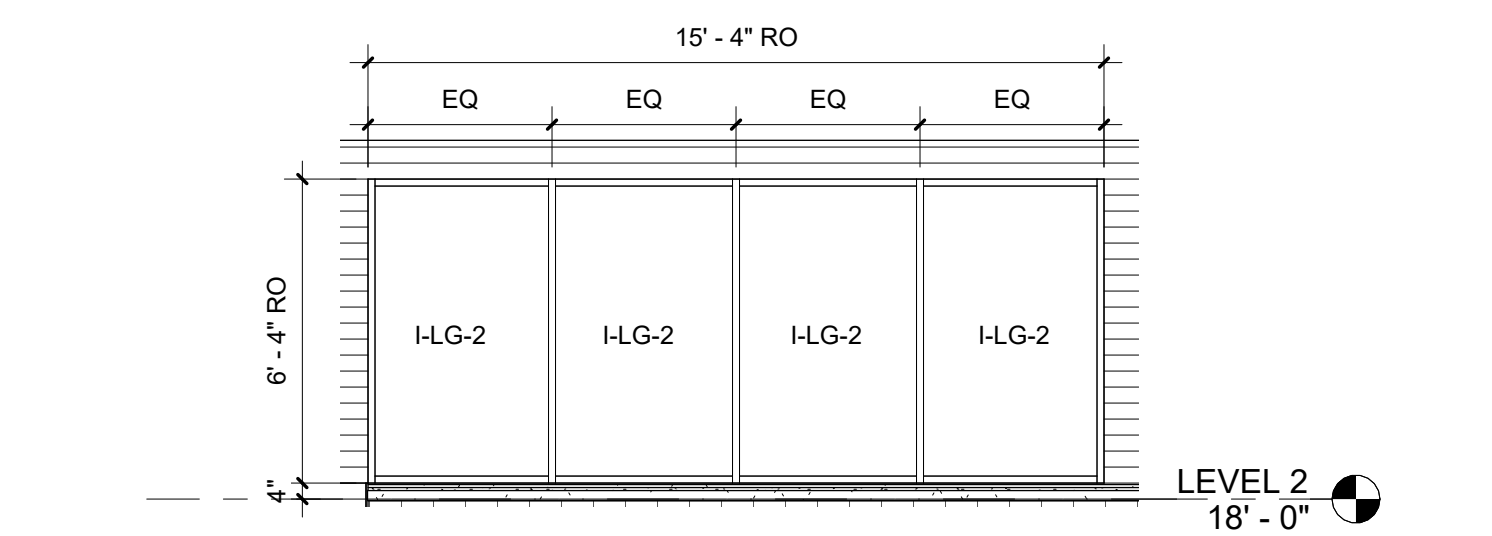


4 SF-3  
SCALE: 1/4" = 1'-0"

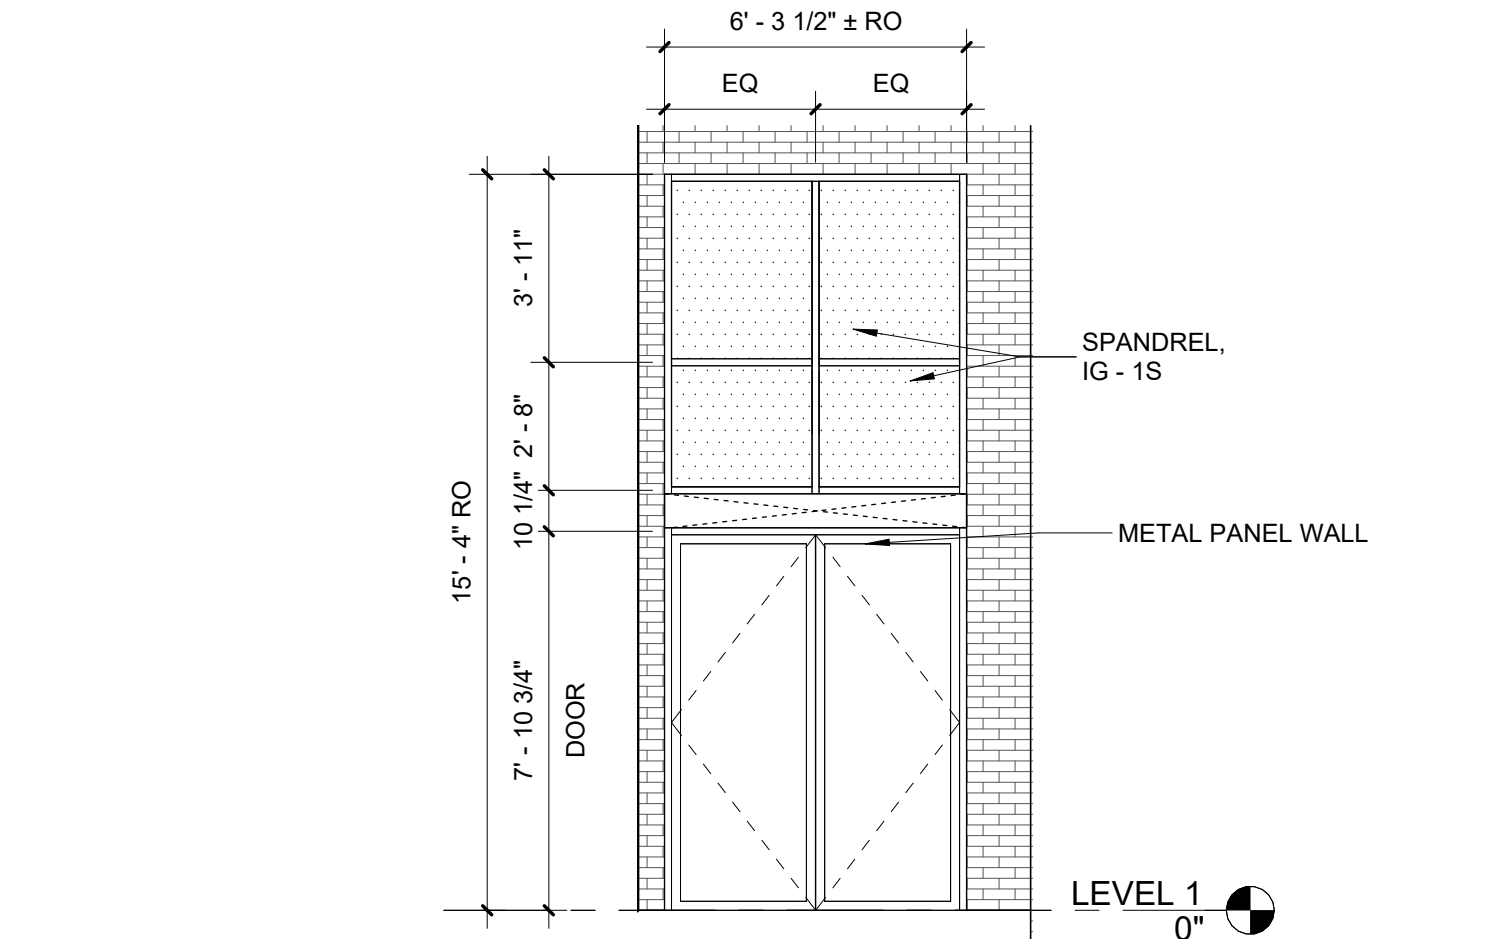


3 SF-2  
SCALE: 1/4" = 1'-0"

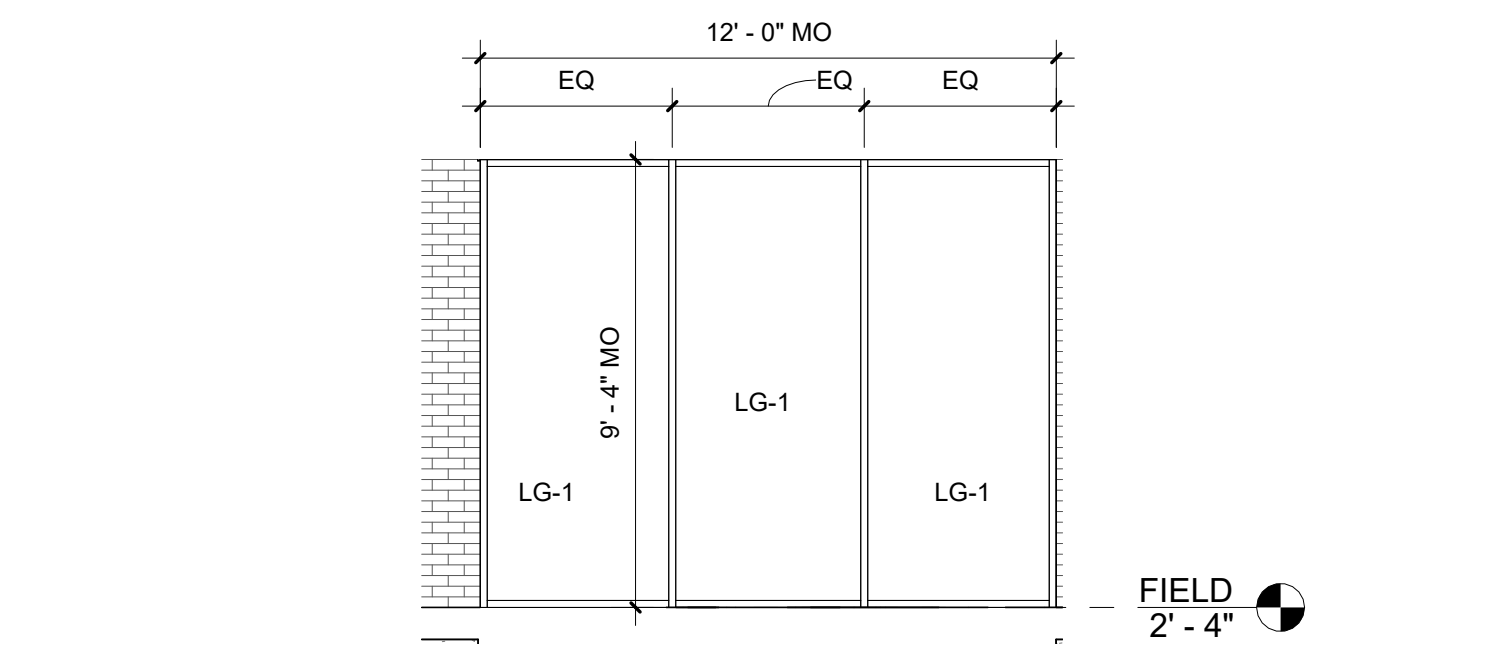


1 SF-1  
SCALE: 1/4" = 1'-0"

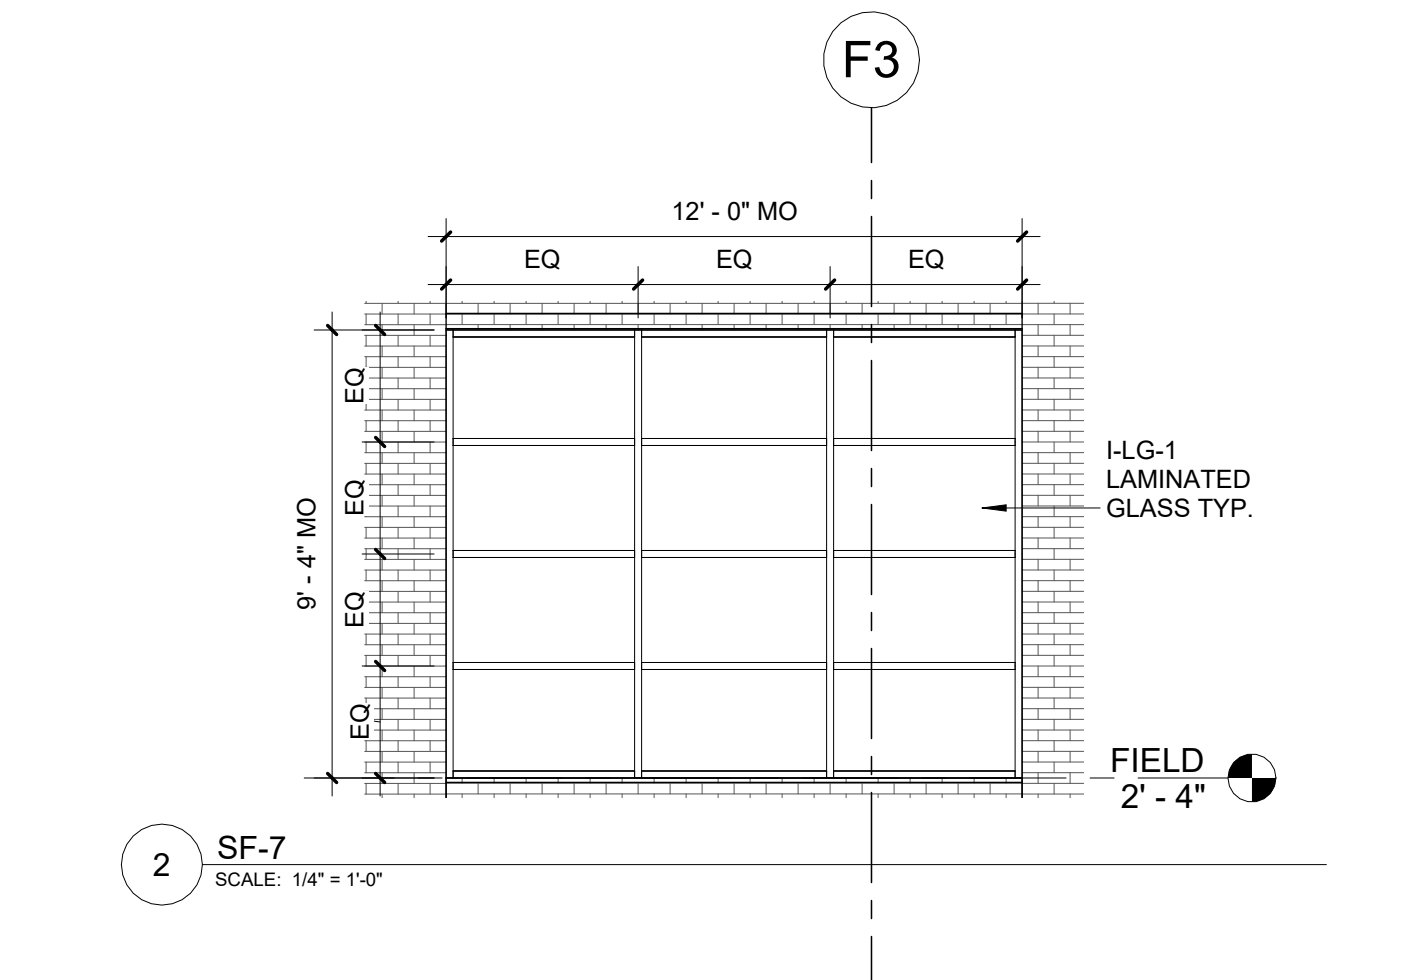

2 SF-7  
SCALE: 1/4" = 1'-0"

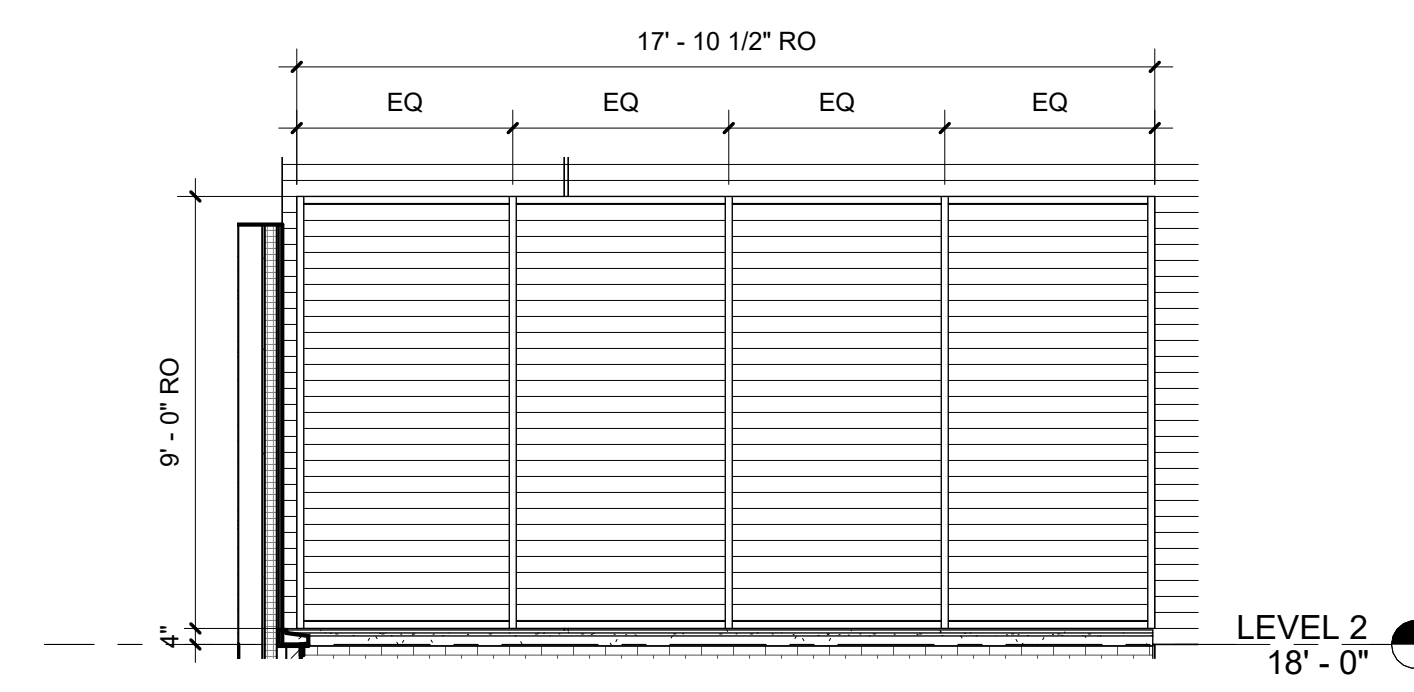

7 LV-2  
SCALE: 1/4" = 1'-0"

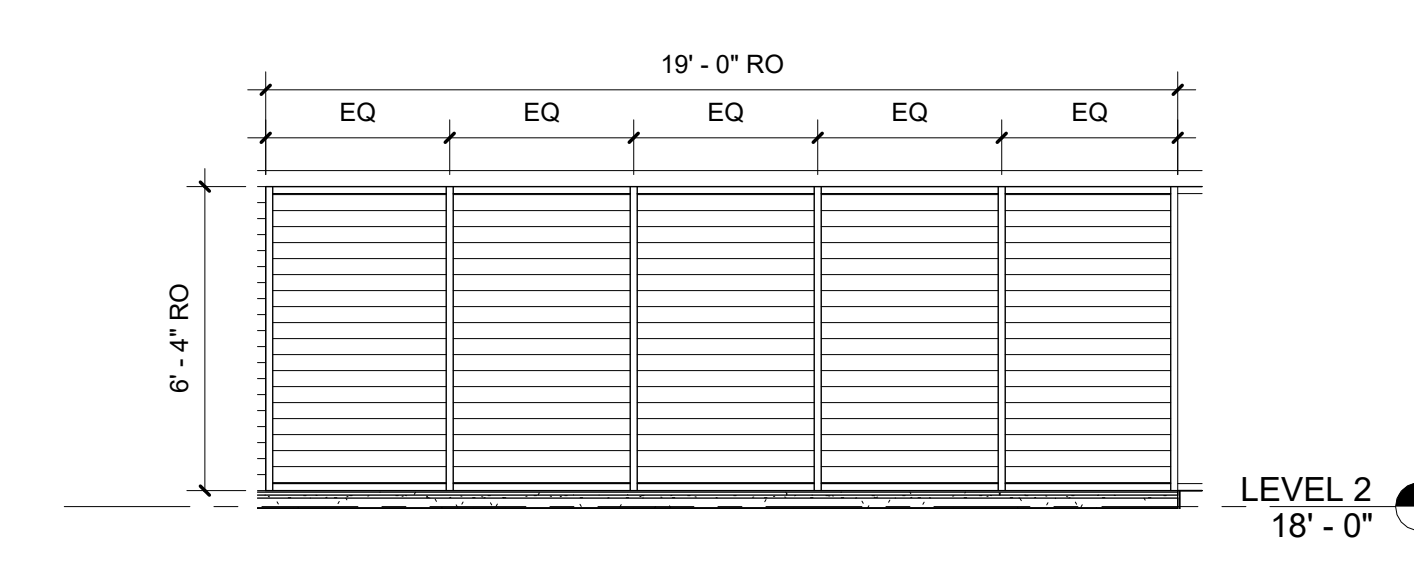


6 LV-1  
SCALE: 1/4" = 1'-0"



CONSULTANTS



SCO PROJECT NO. 22-24384-01A  
NC STATE PROJ. NO. 202120015

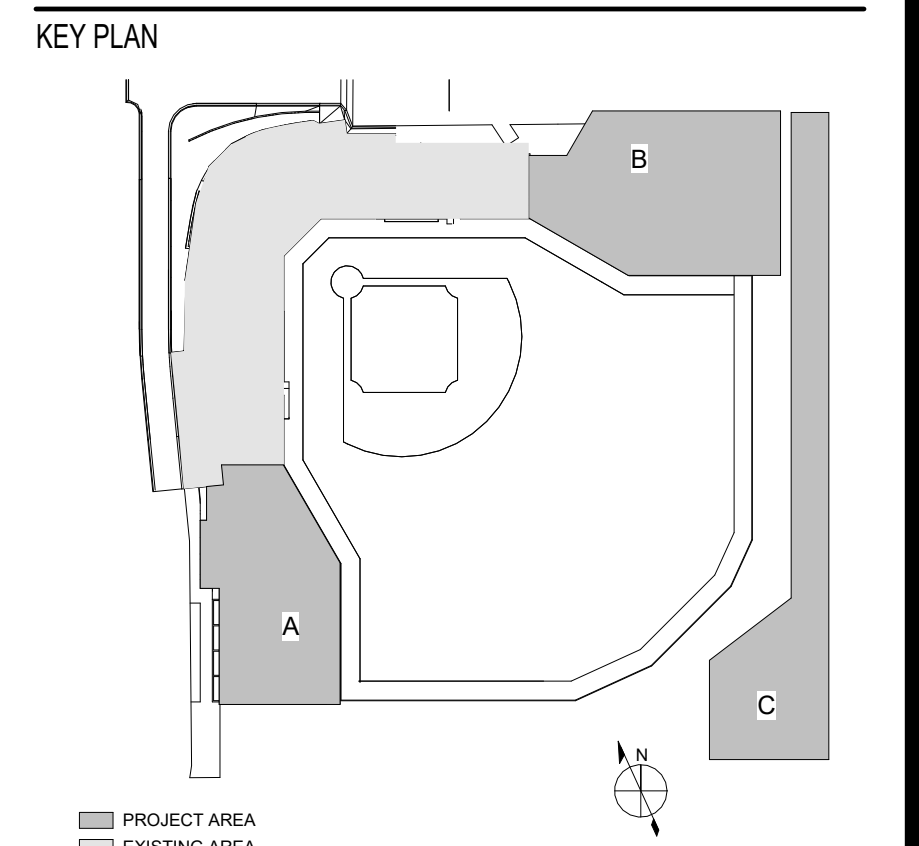

PRINCIPAL  
WILLIAM MCCULLOUGH  
PROJECT MANAGER  
GEORGE BUSHEY

EWINGCOLE INC.  
52711  
RALEIGH, NC

JACON C. KOHLHO  
11036  
CHARLOTTE, NC

2/19/2024

REVISIONS		
NO.	DESCRIPTION	DATE

**NC STATE UNIVERSITY**  
1081 Varsity Dr  
Raleigh, NC 27606

**DOAK FIELD ENHANCEMENT**


DRAWN BY: AC, CB, GW DATE: 01/29/2024

PROJECT NO: 20220400 SCALE: 3" = 1'-0"


DRAWING NAME: ENLARGED DETAILS

FLOOR/SECTION PHASE: DRAWING NO.


**FD2 A4.4.3**

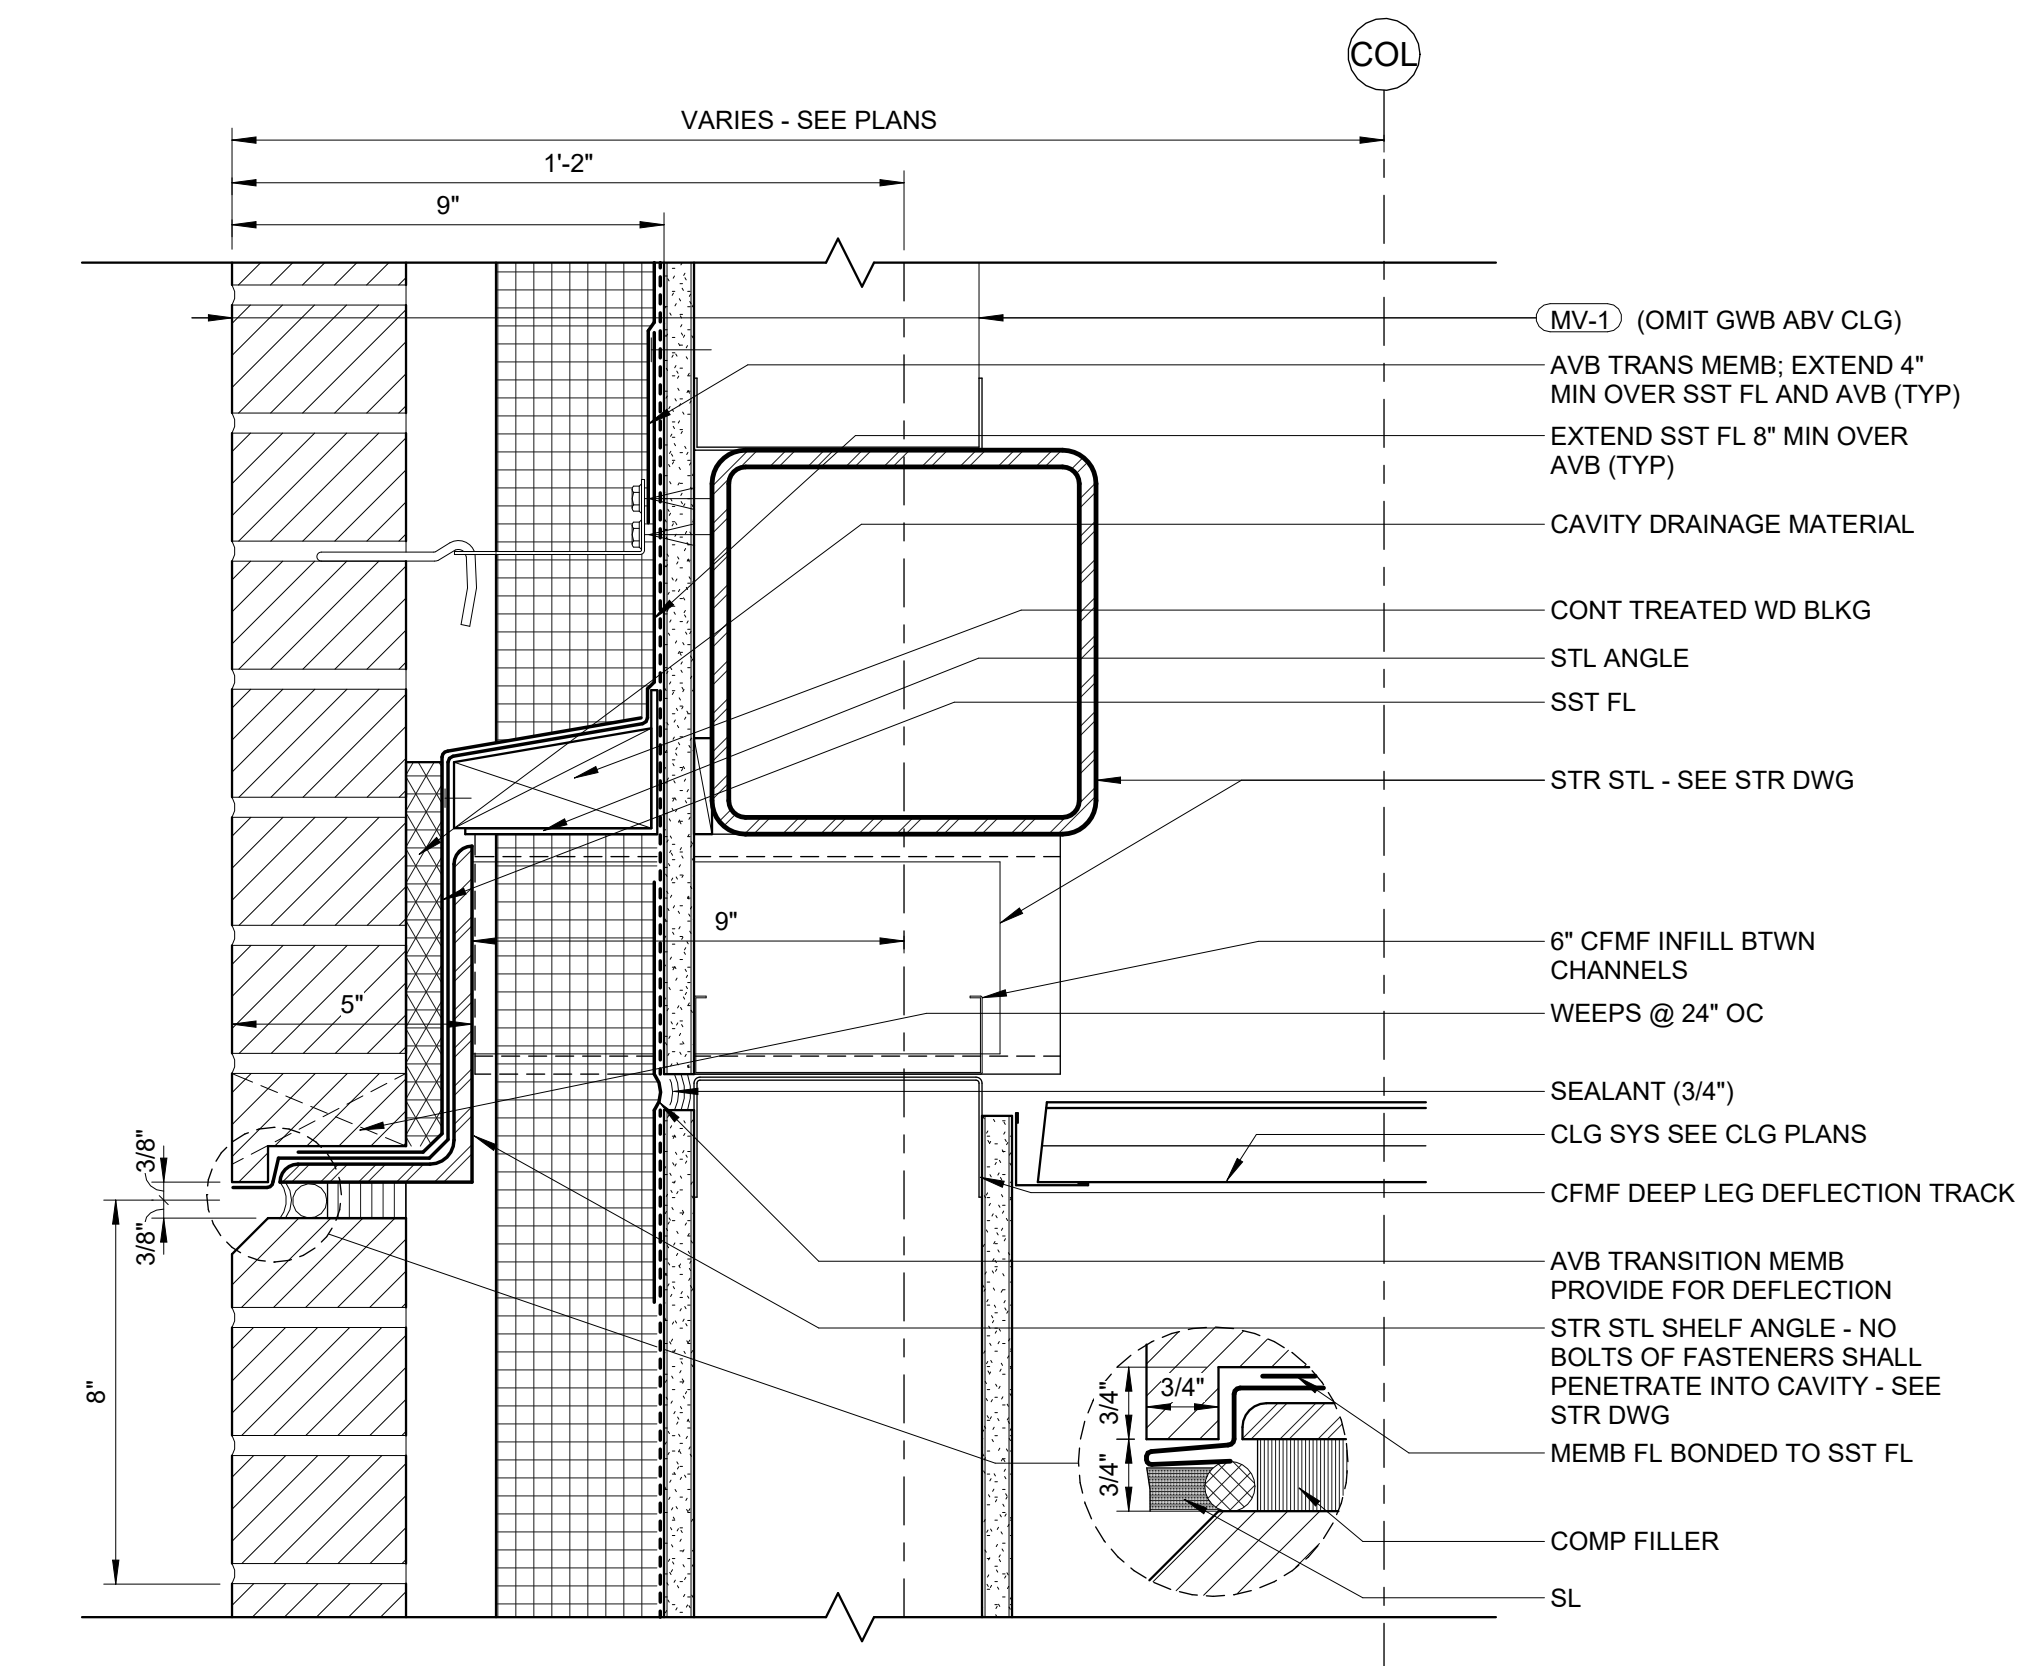


1 MASONRY INFILL WALL AT SPANDEL - BRICK BAND  
SCALE: 3" = 1'-0"

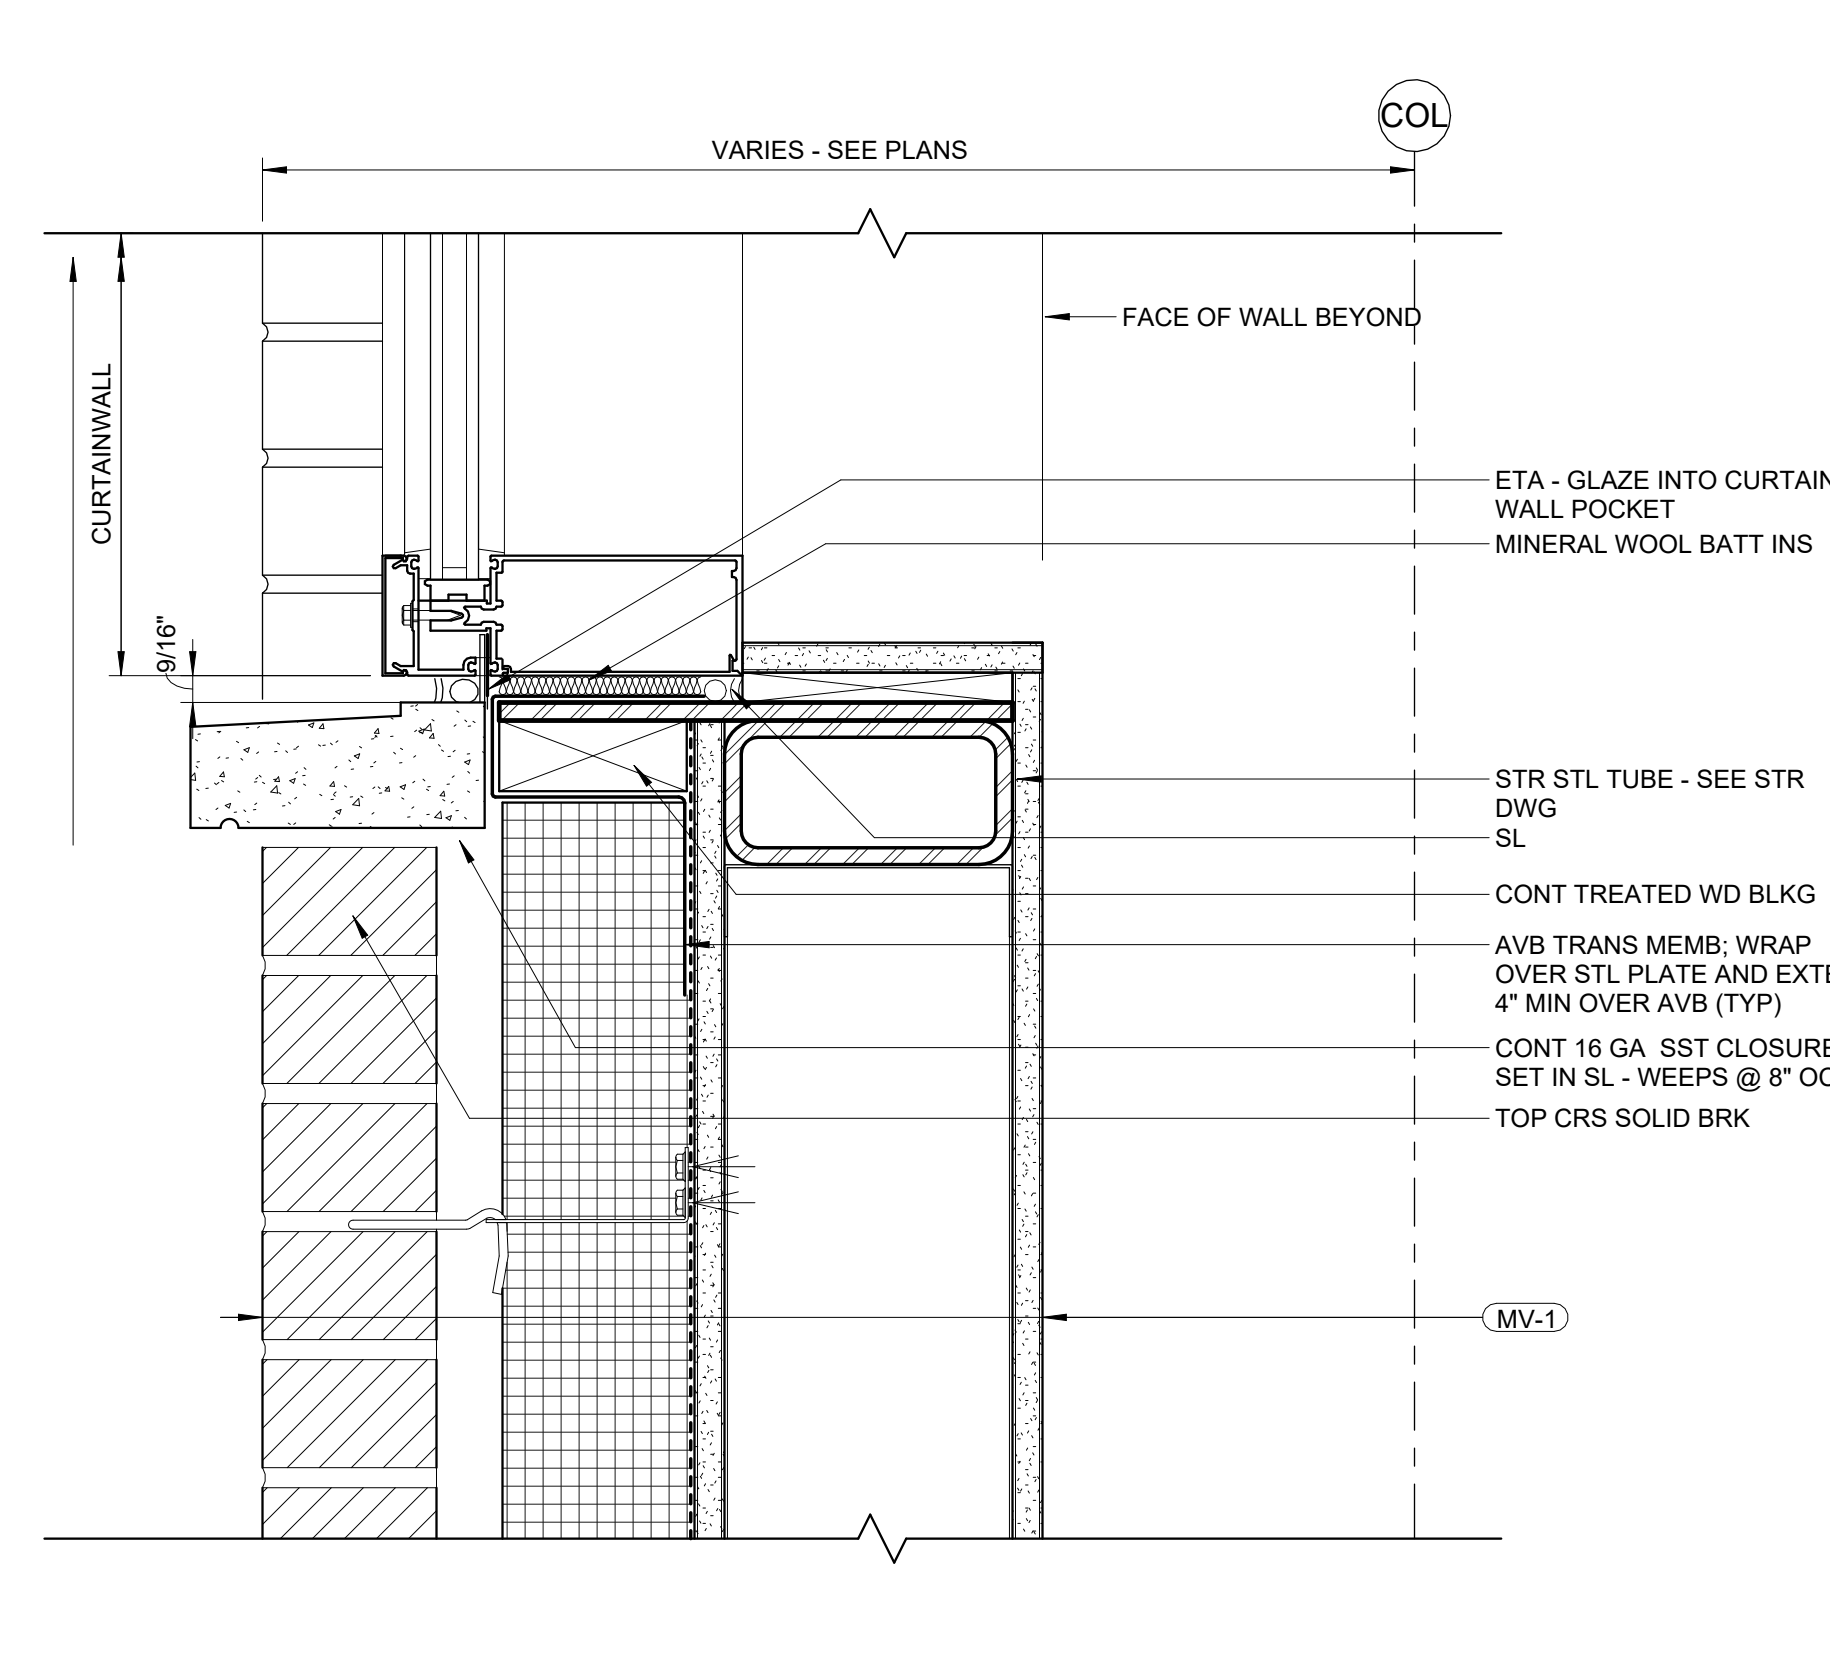


3 CURTAINWALL SILL @ MV-1  
SCALE: 3" = 1'-0"

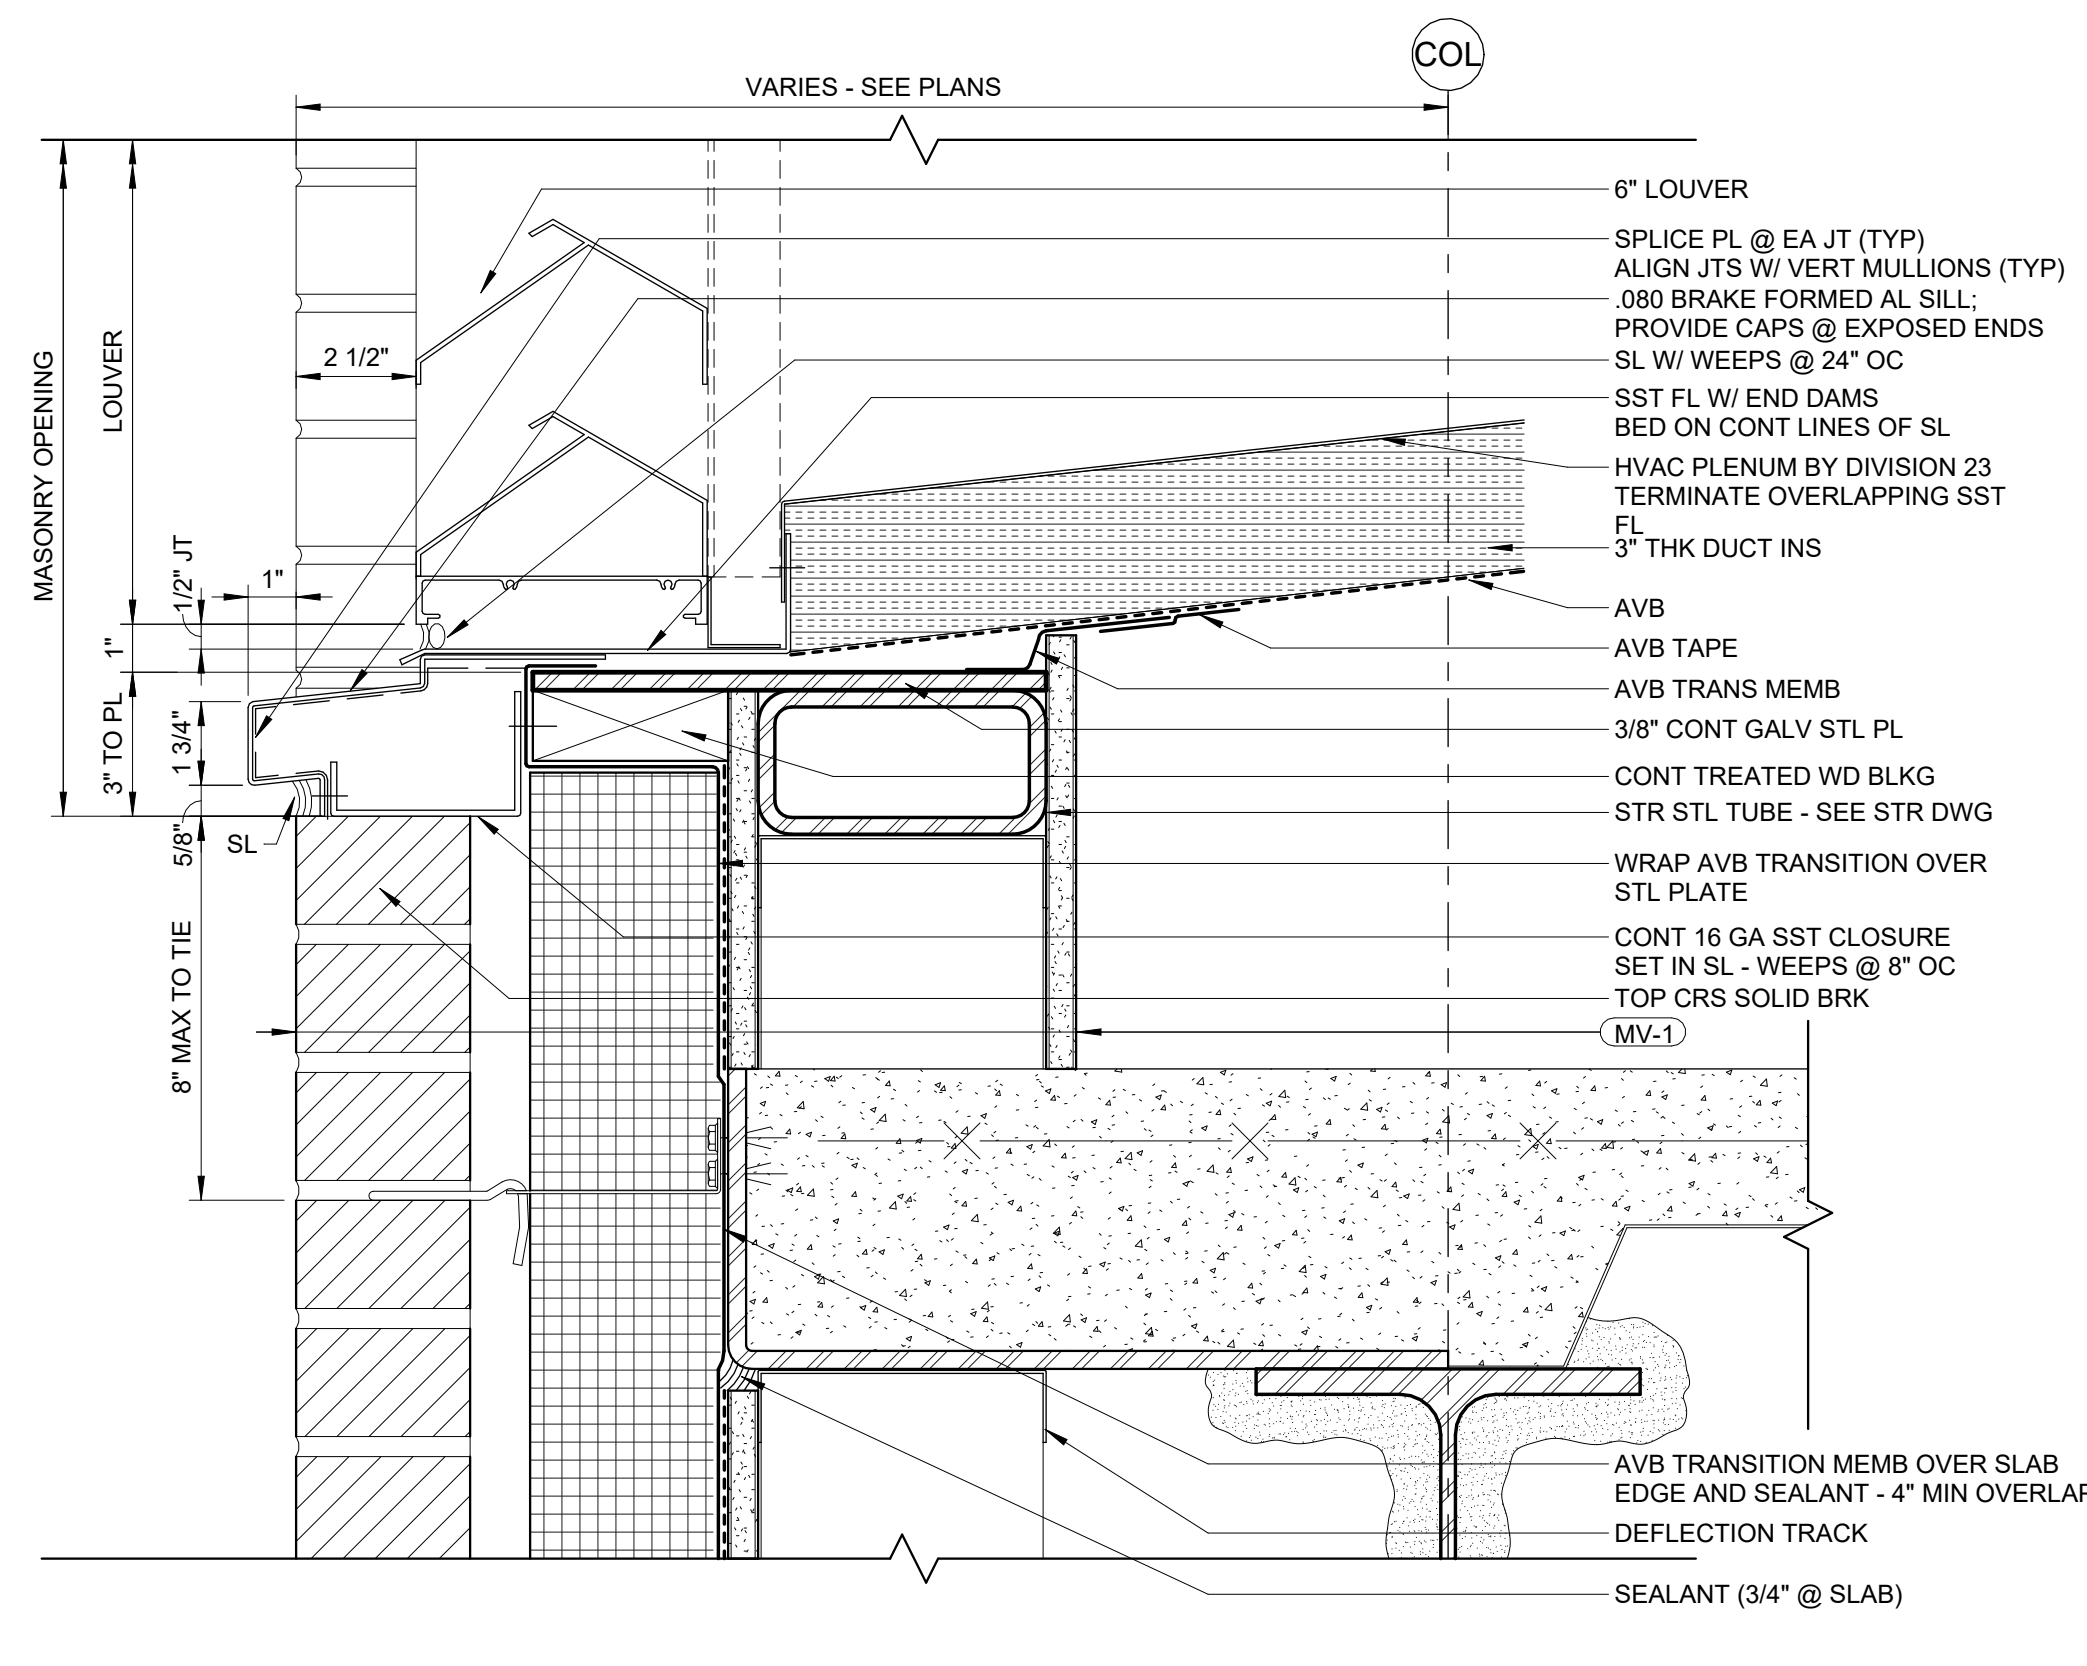


2 LOUVER SILL @ MV-1  
SCALE: 3" = 1'-0"

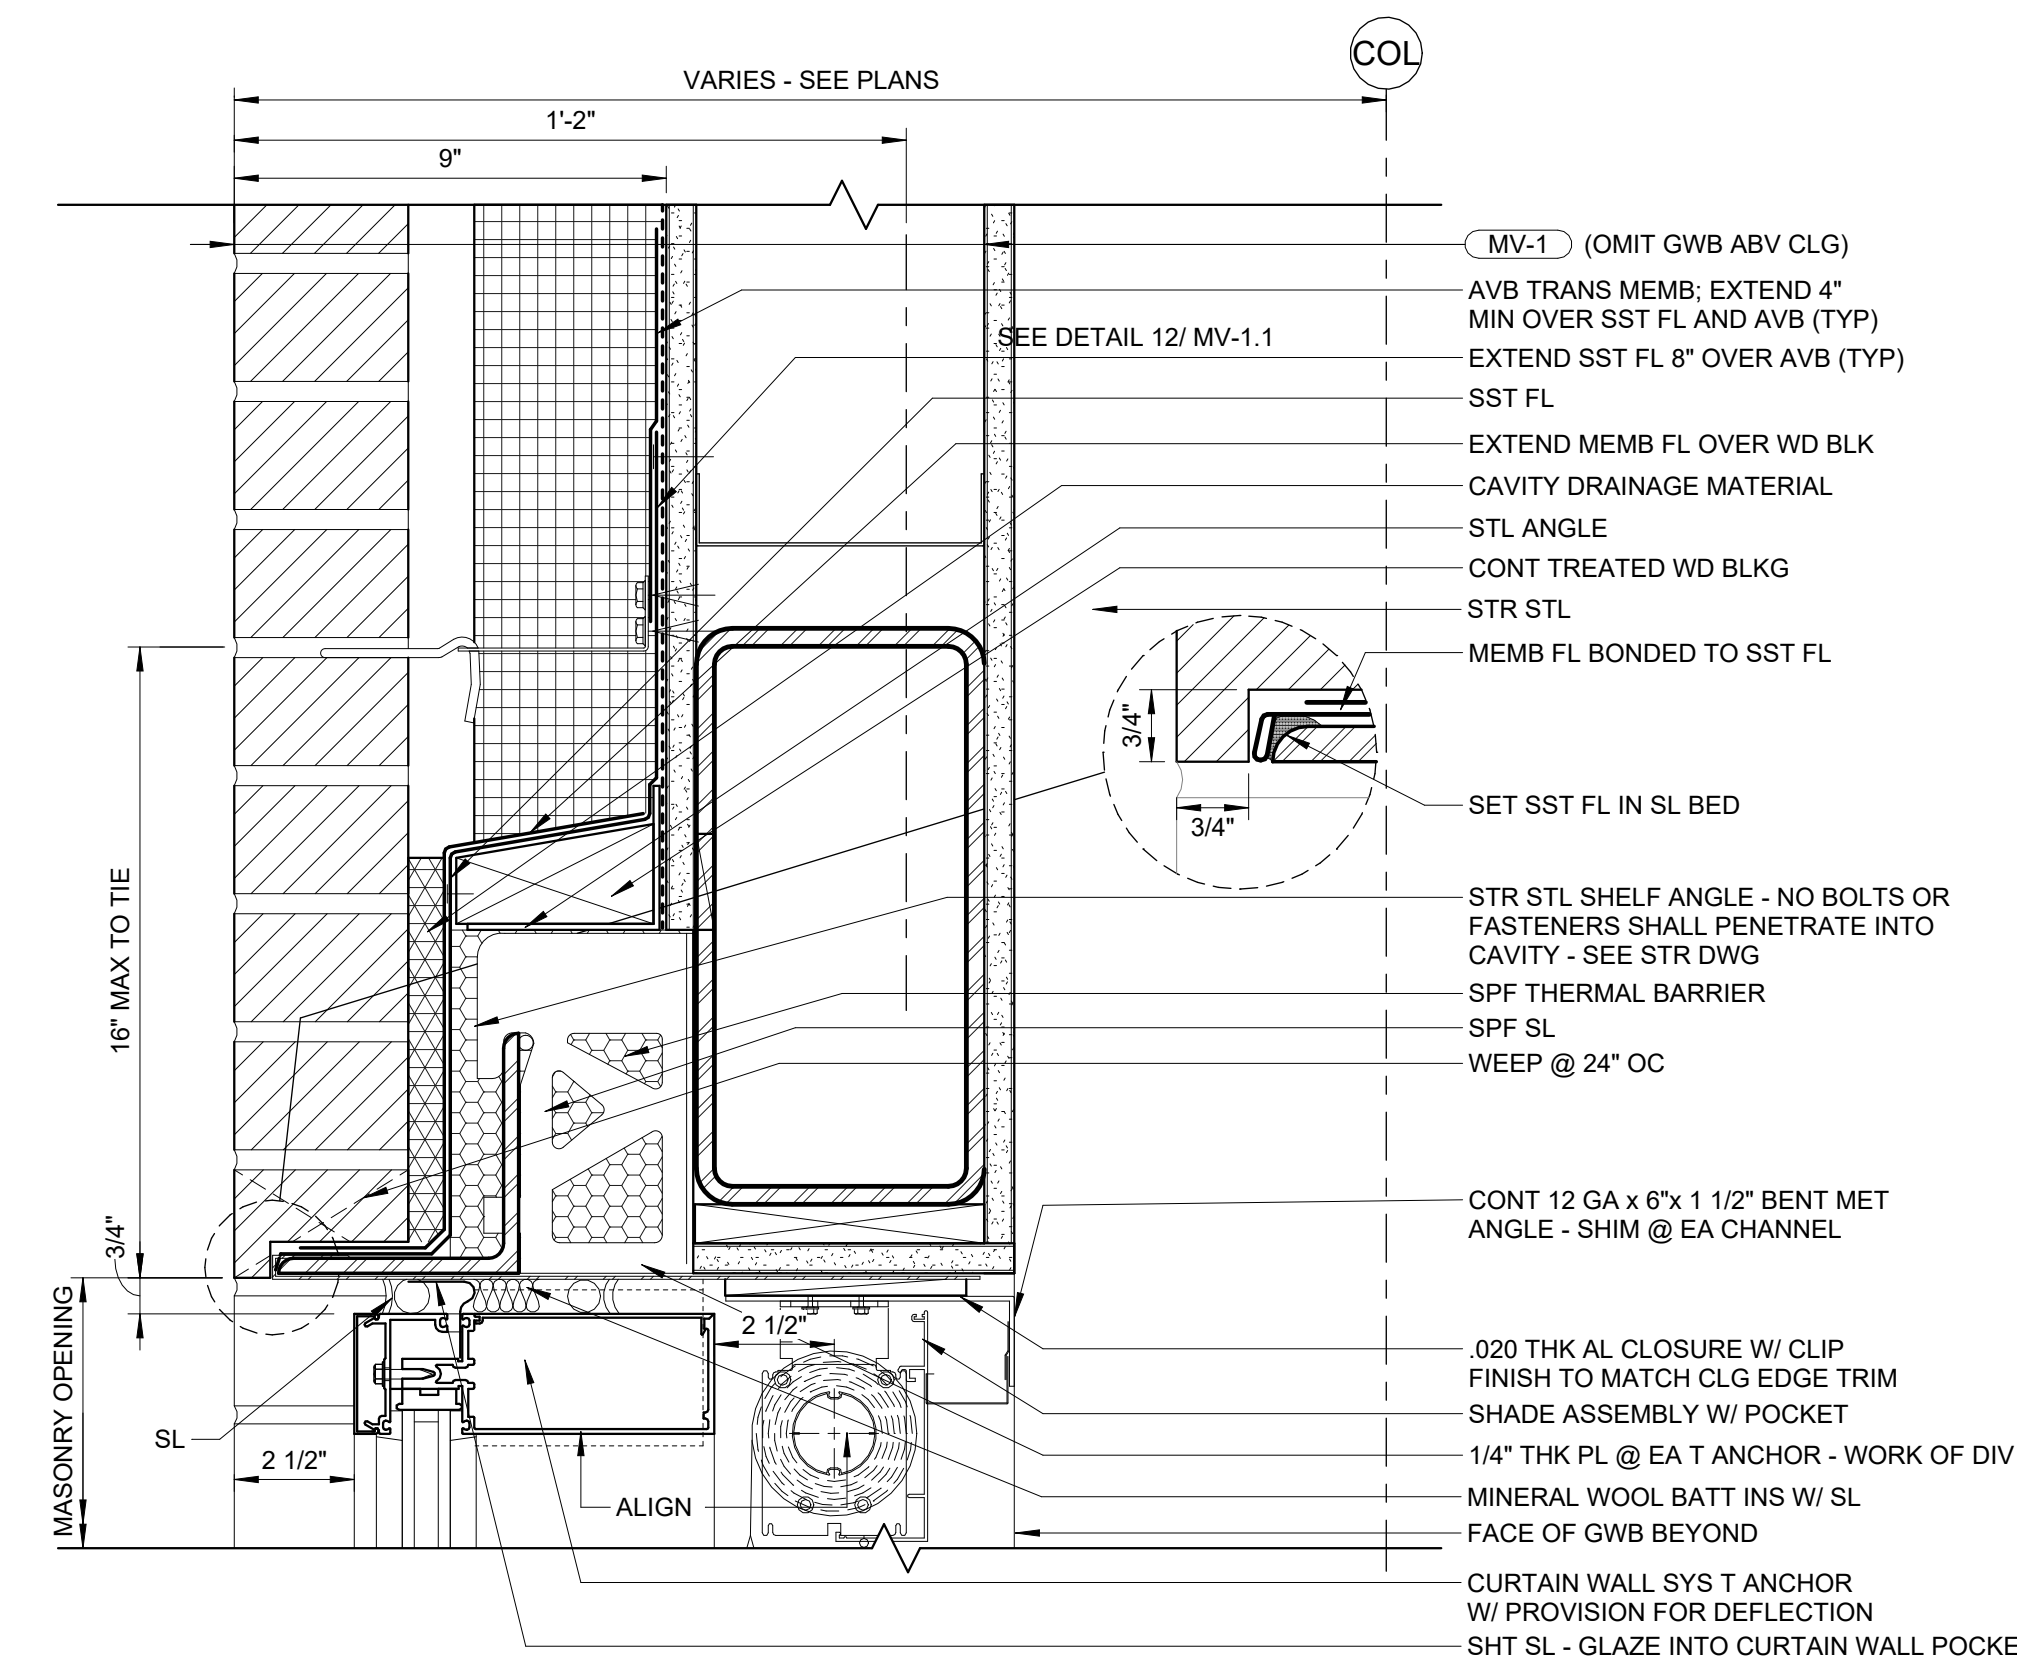


5 CURTAINWALL HEAD @ MV-1  
SCALE: 3" = 1'-0"

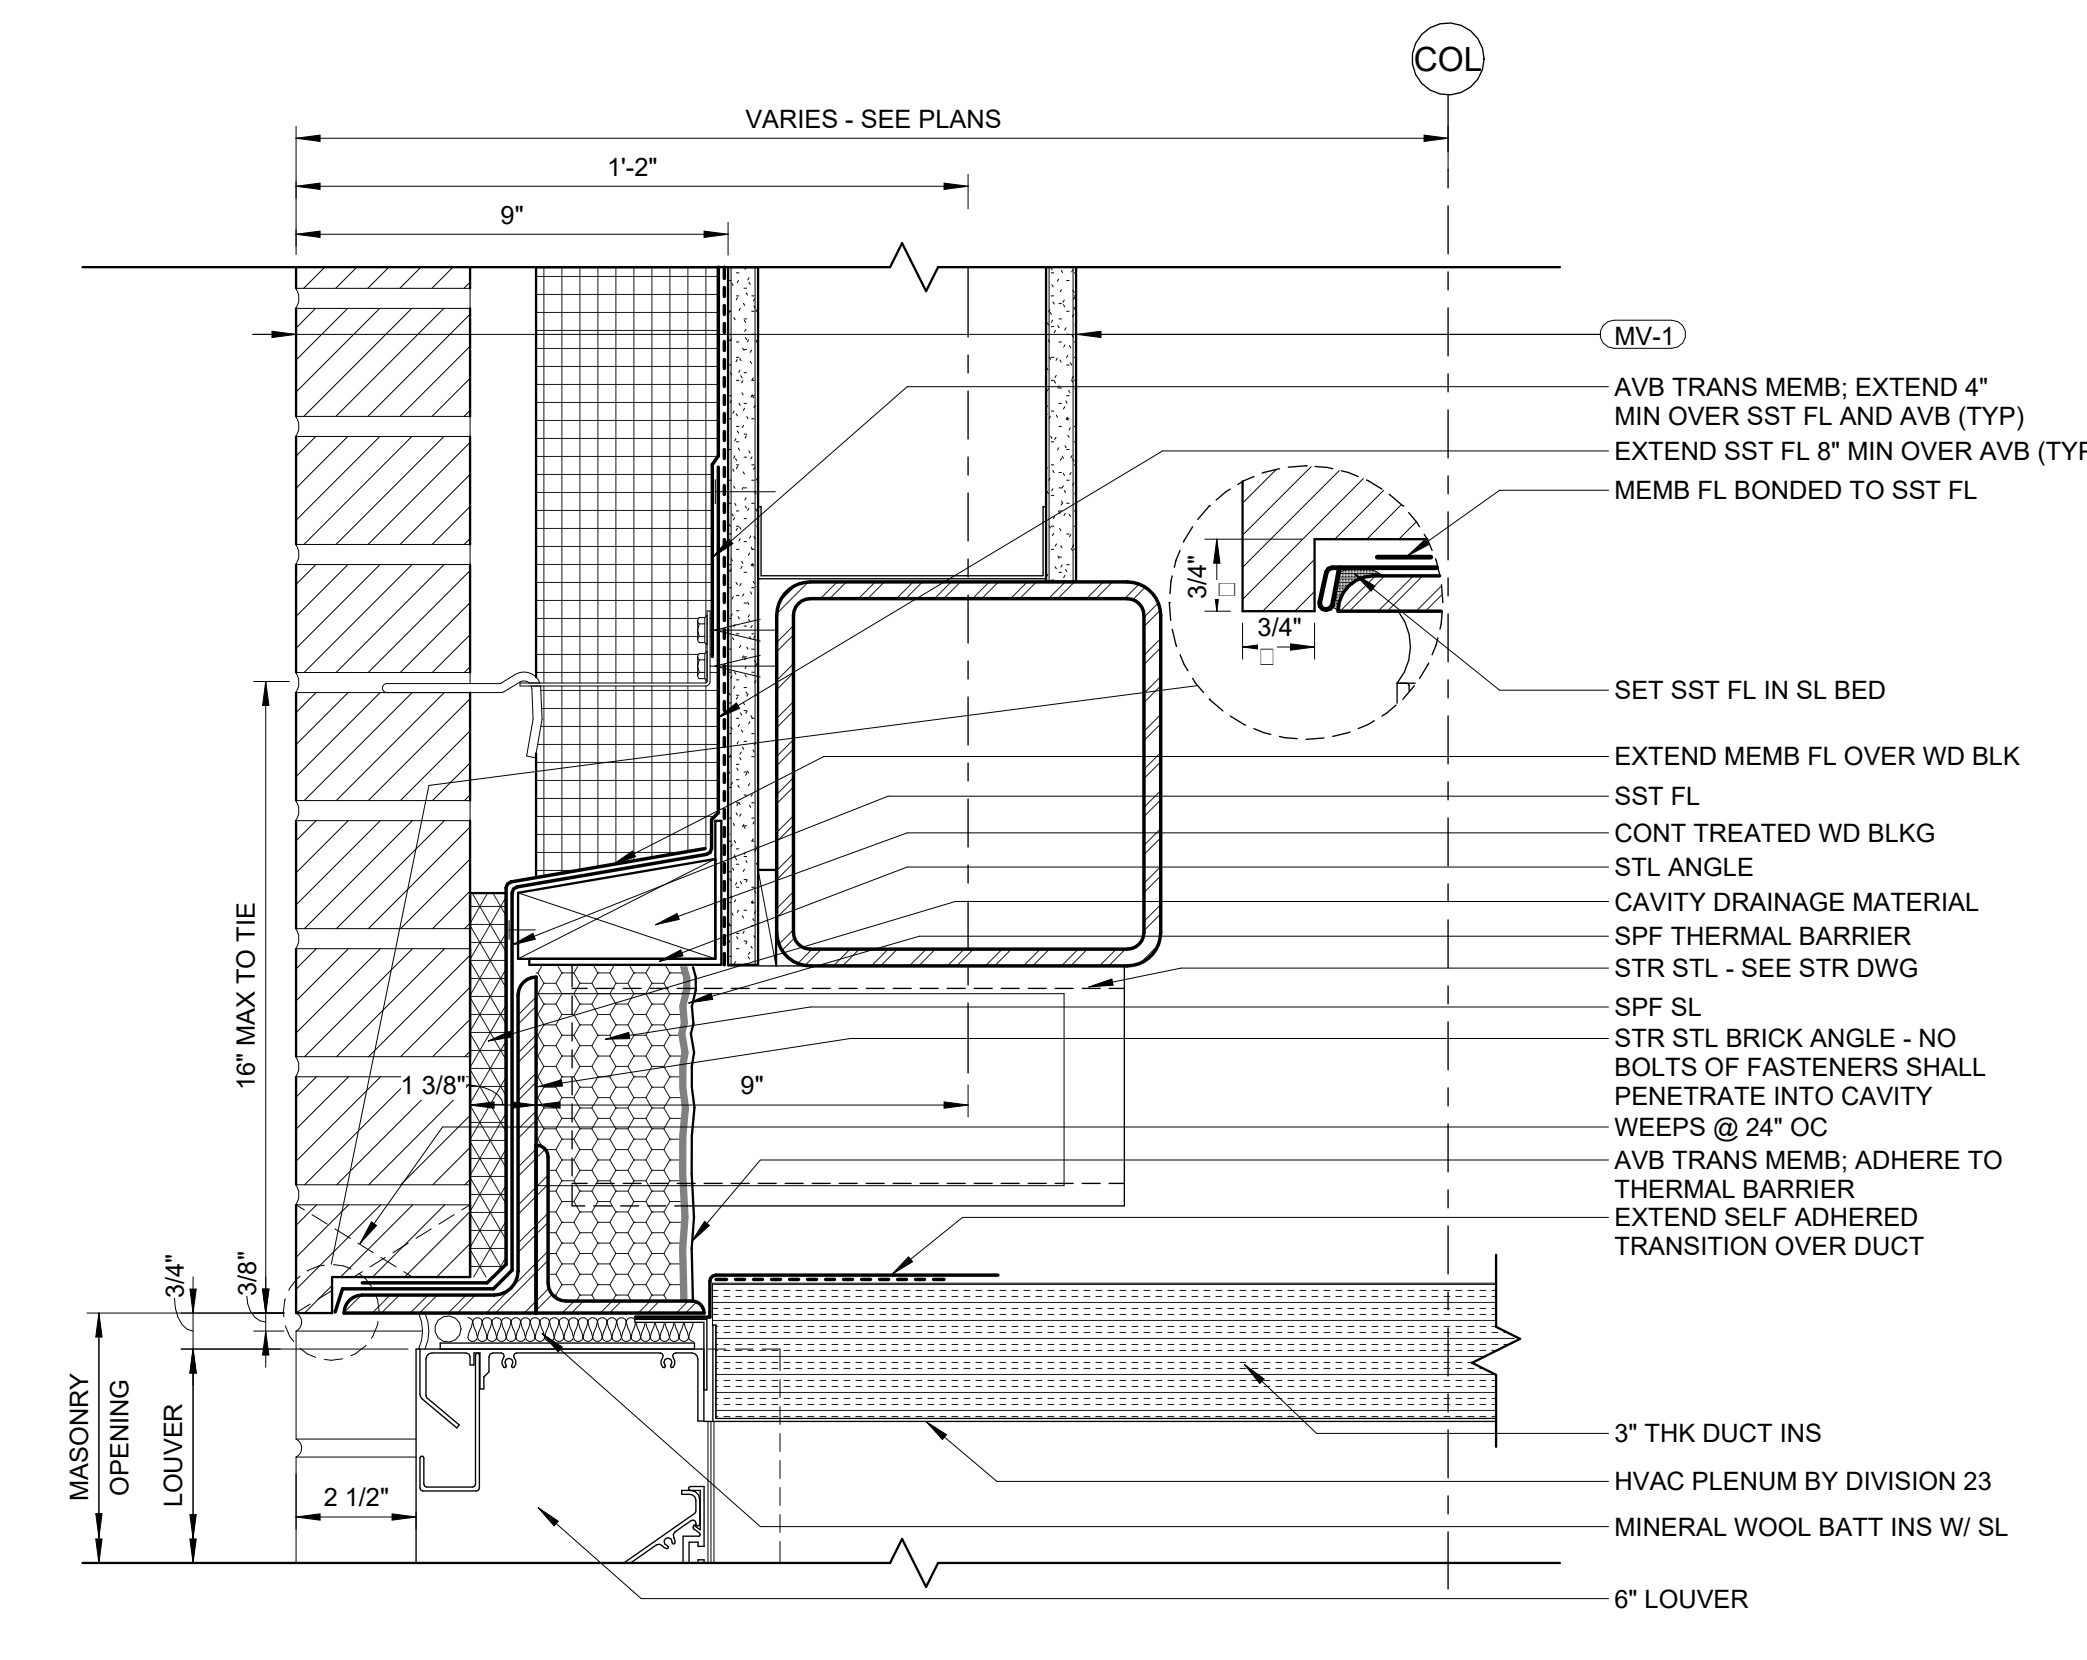

4 LOUVER HEAD @ MV-1  
SCALE: 3" = 1'-0"

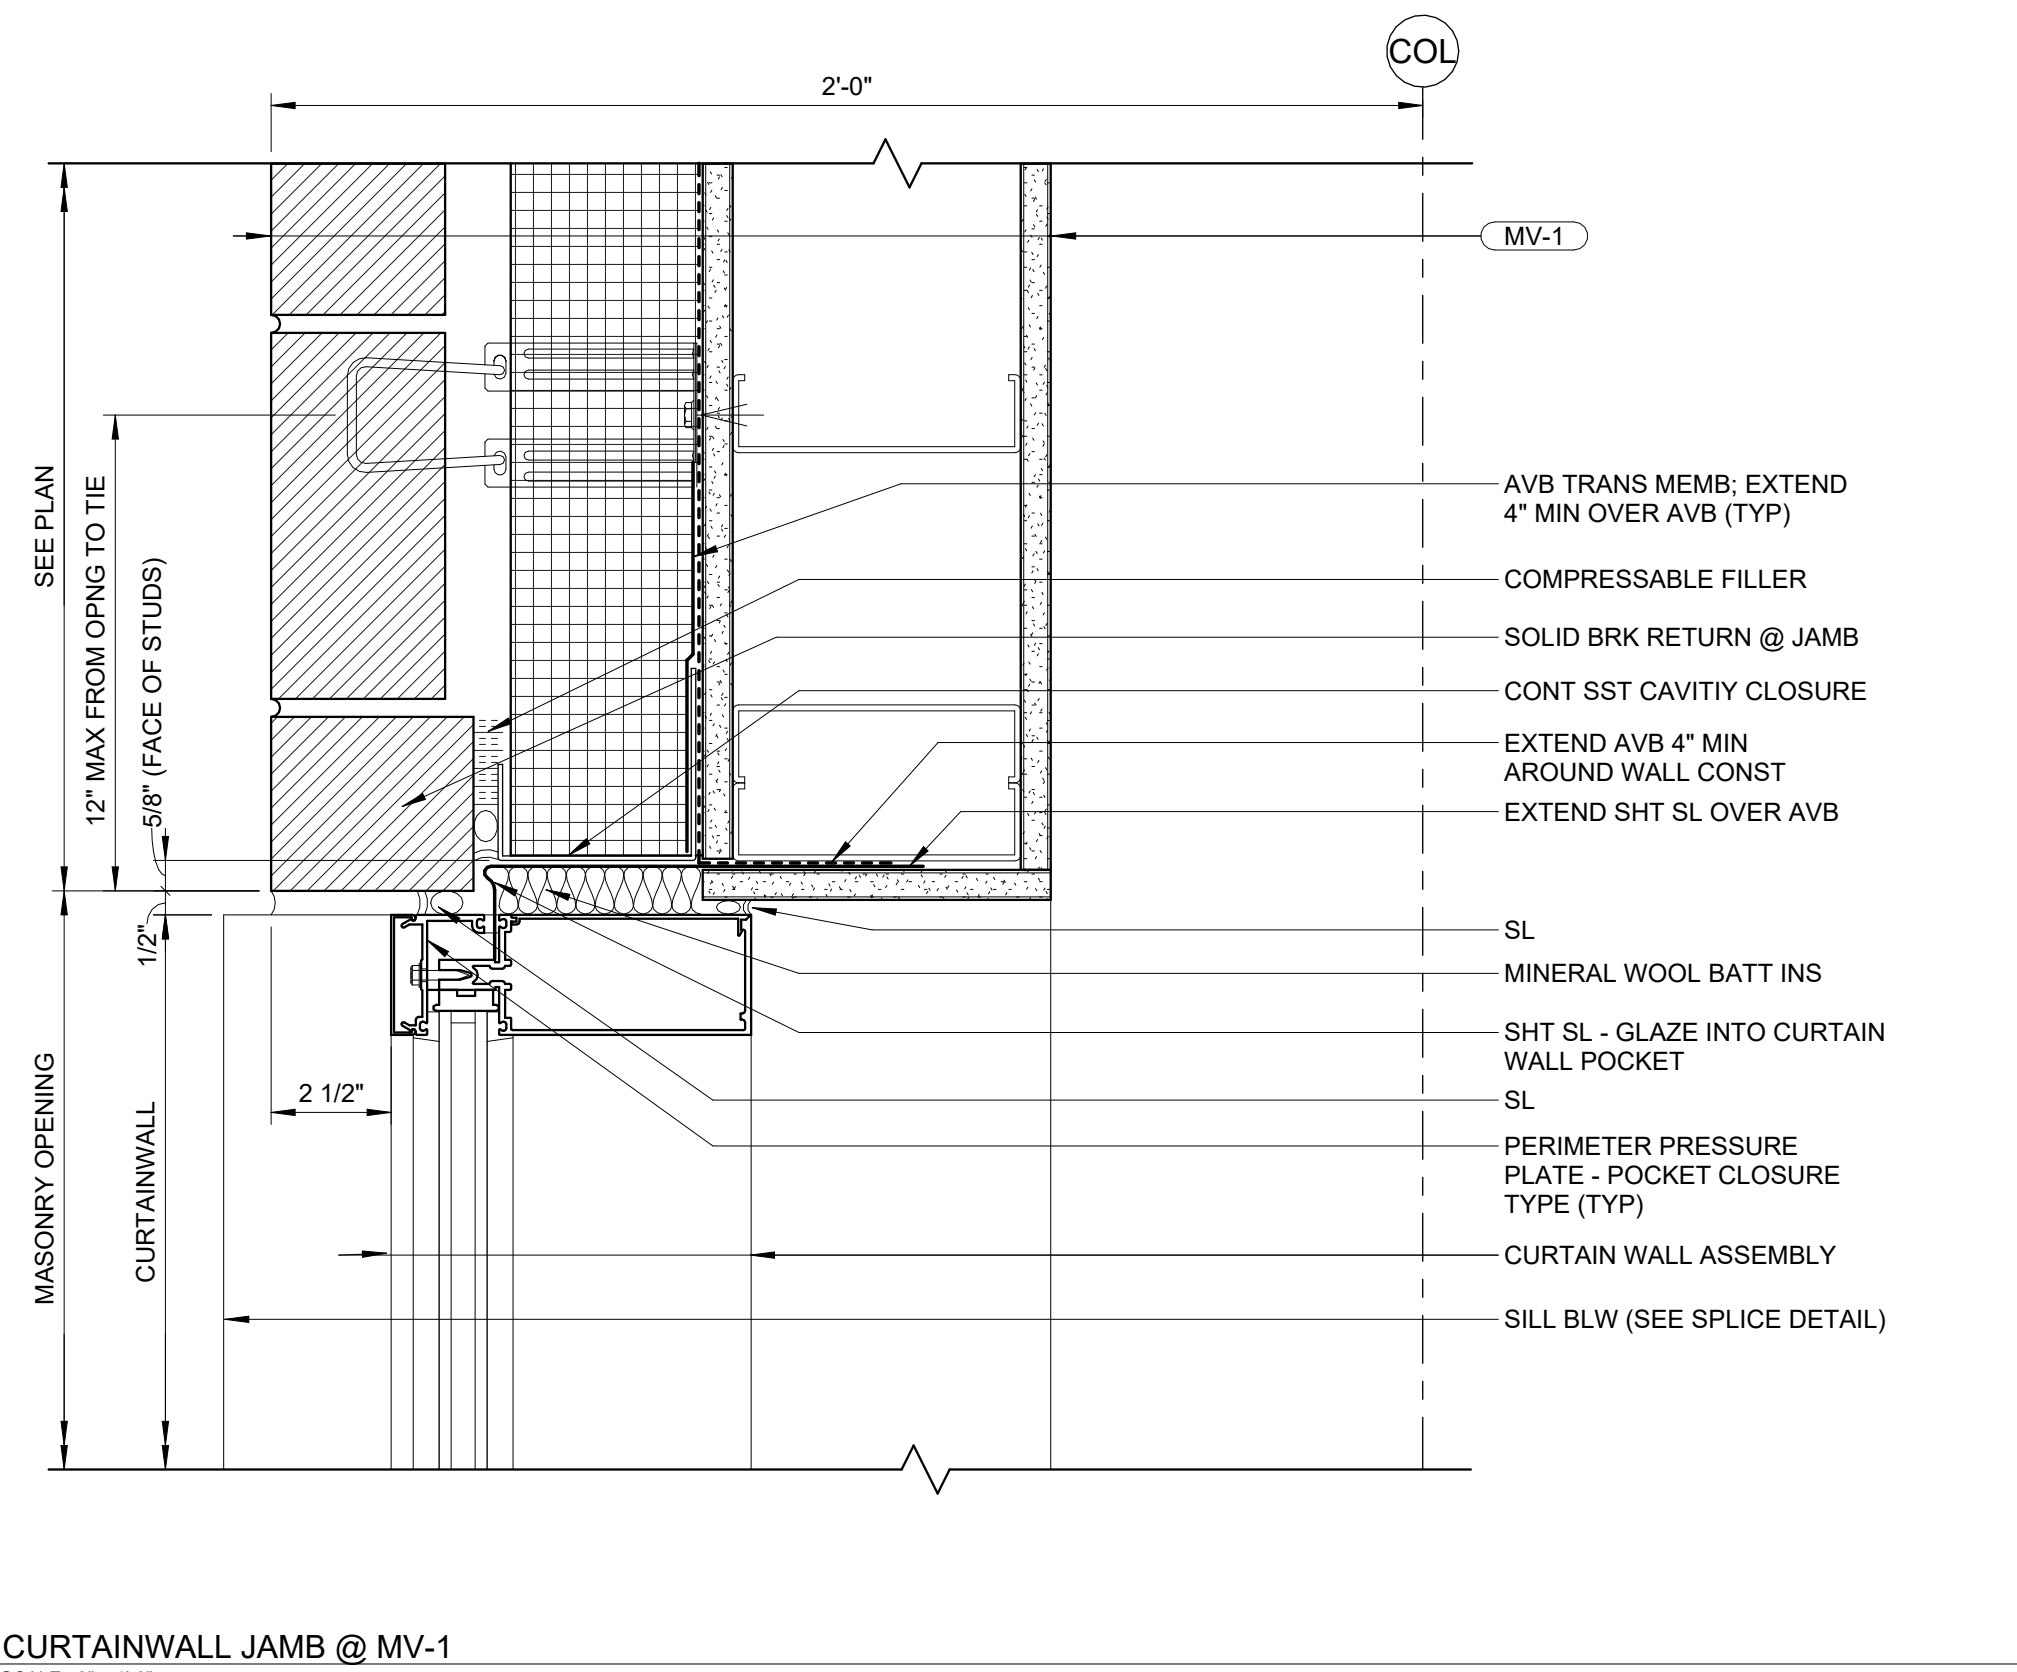

7 CURTAINWALL JAMB @ MV-1  
SCALE: 3" = 1'-0"

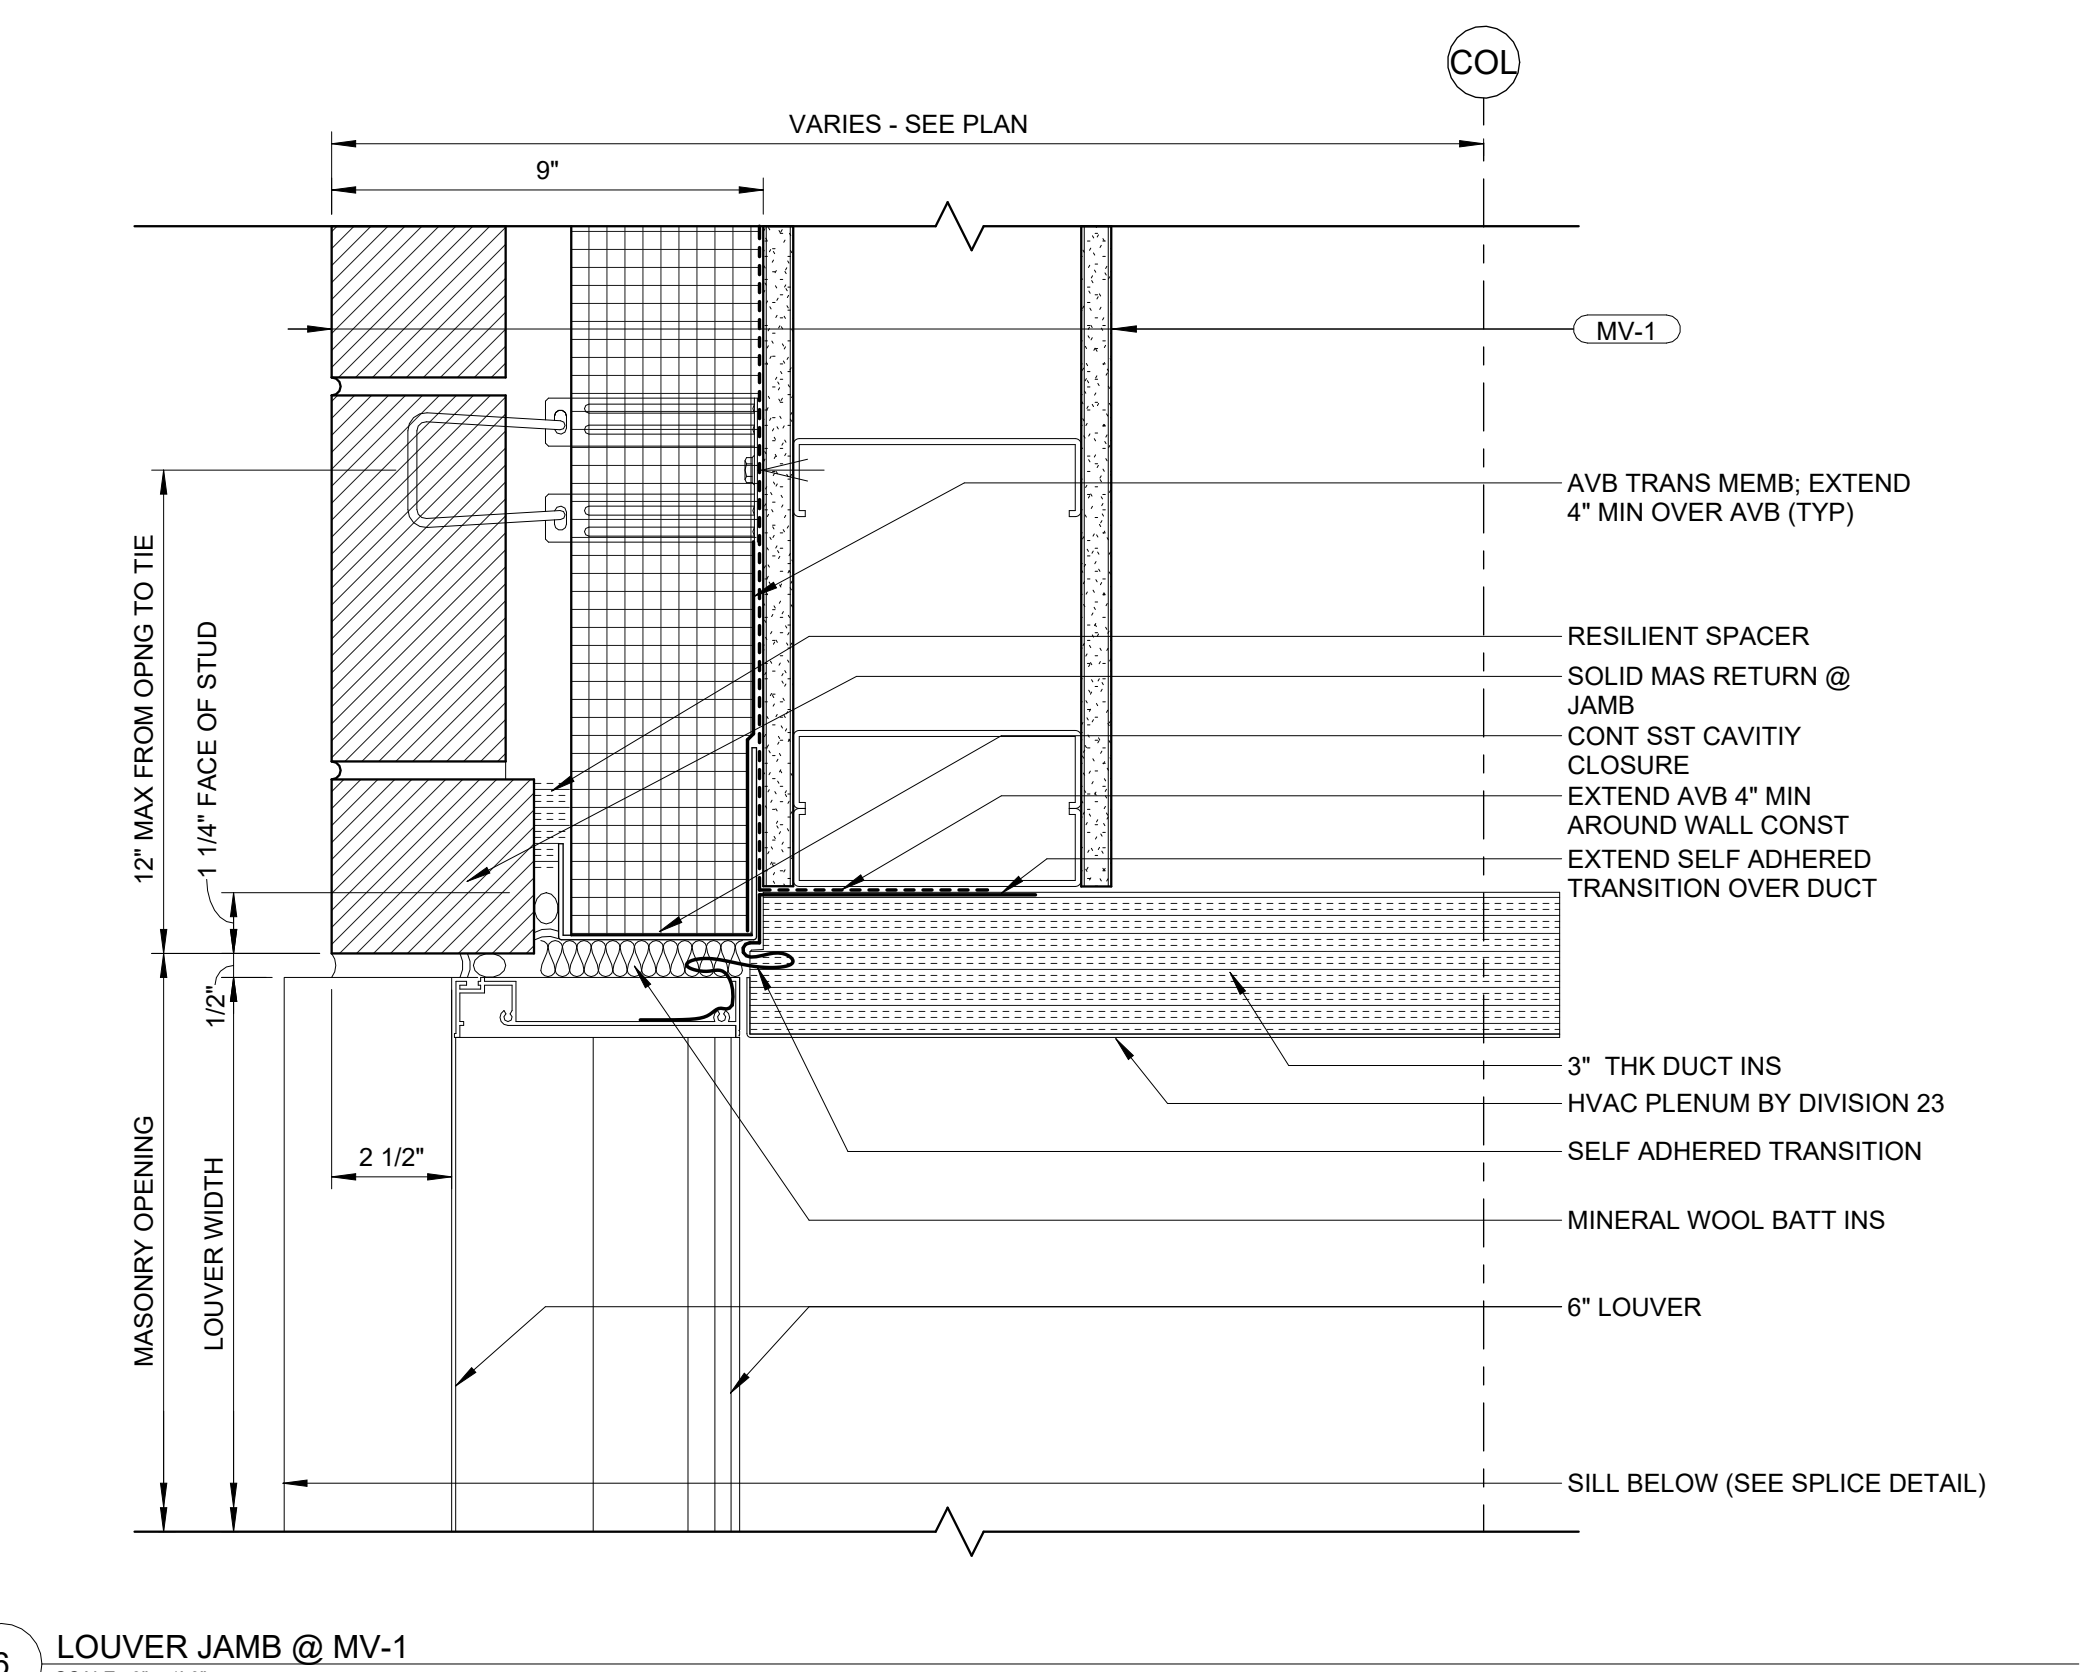


6 LOUVER JAMB @ MV-1  
SCALE: 3" = 1'-0"




SCO PROJECT NO. 22-24384-01A  
NC STATE PROJ. NO. 202120015

KEY PLAN

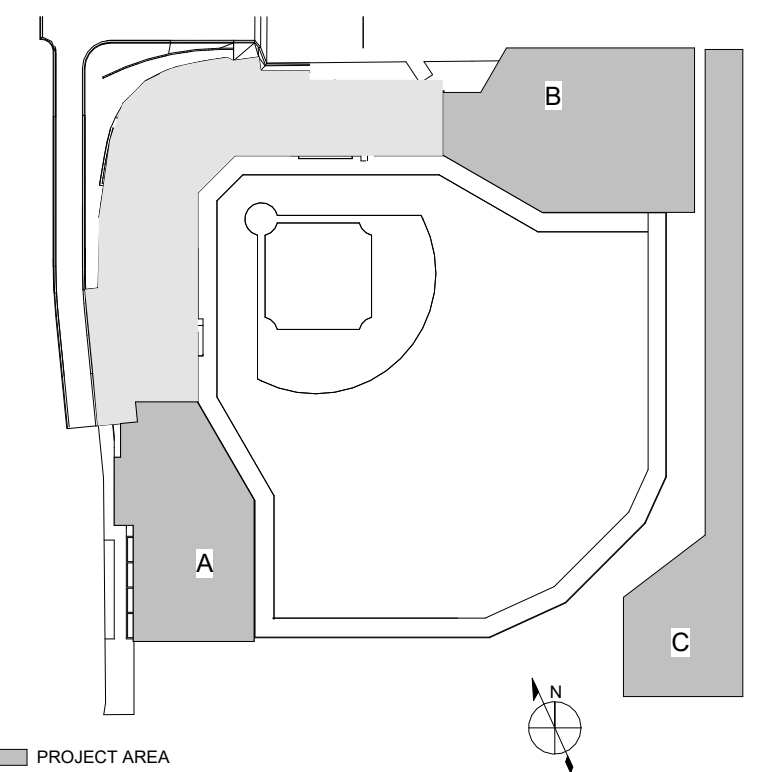

PRINCIPAL  
WILLIAM MCCULLOUGH  
PROJECT MANAGER  
GEORGE BUSHEY

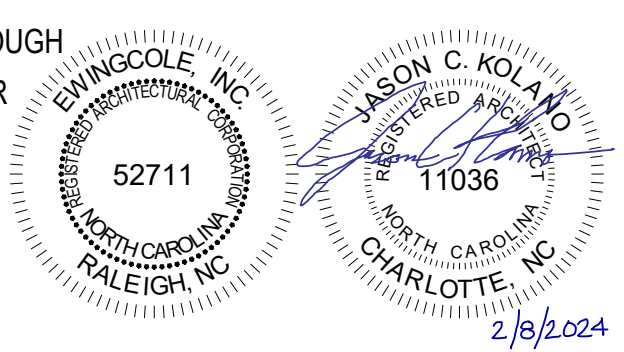

REVISIONS

NO.	DESCRIPTION	DATE
EC	PACKAGE A - LEFT & RIGHT FIELD ADDITIONS	01/31/2024

**NC STATE UNIVERSITY**

**DOAK FIELD ENHANCEMENT**  
1081 Varsity Dr  
Raleigh, NC 27606

DRAWN BY AC, CB, GW DATE 01/29/2024


PROJECT NO. 20220400 SCALE 1 1/2" = 1'-0"

DRAWING NAME


EXTERIOR SYSTEM TYPES

FLOOR/SECTION PHASE DRAWING NO.


**FD2 A5.0.1**

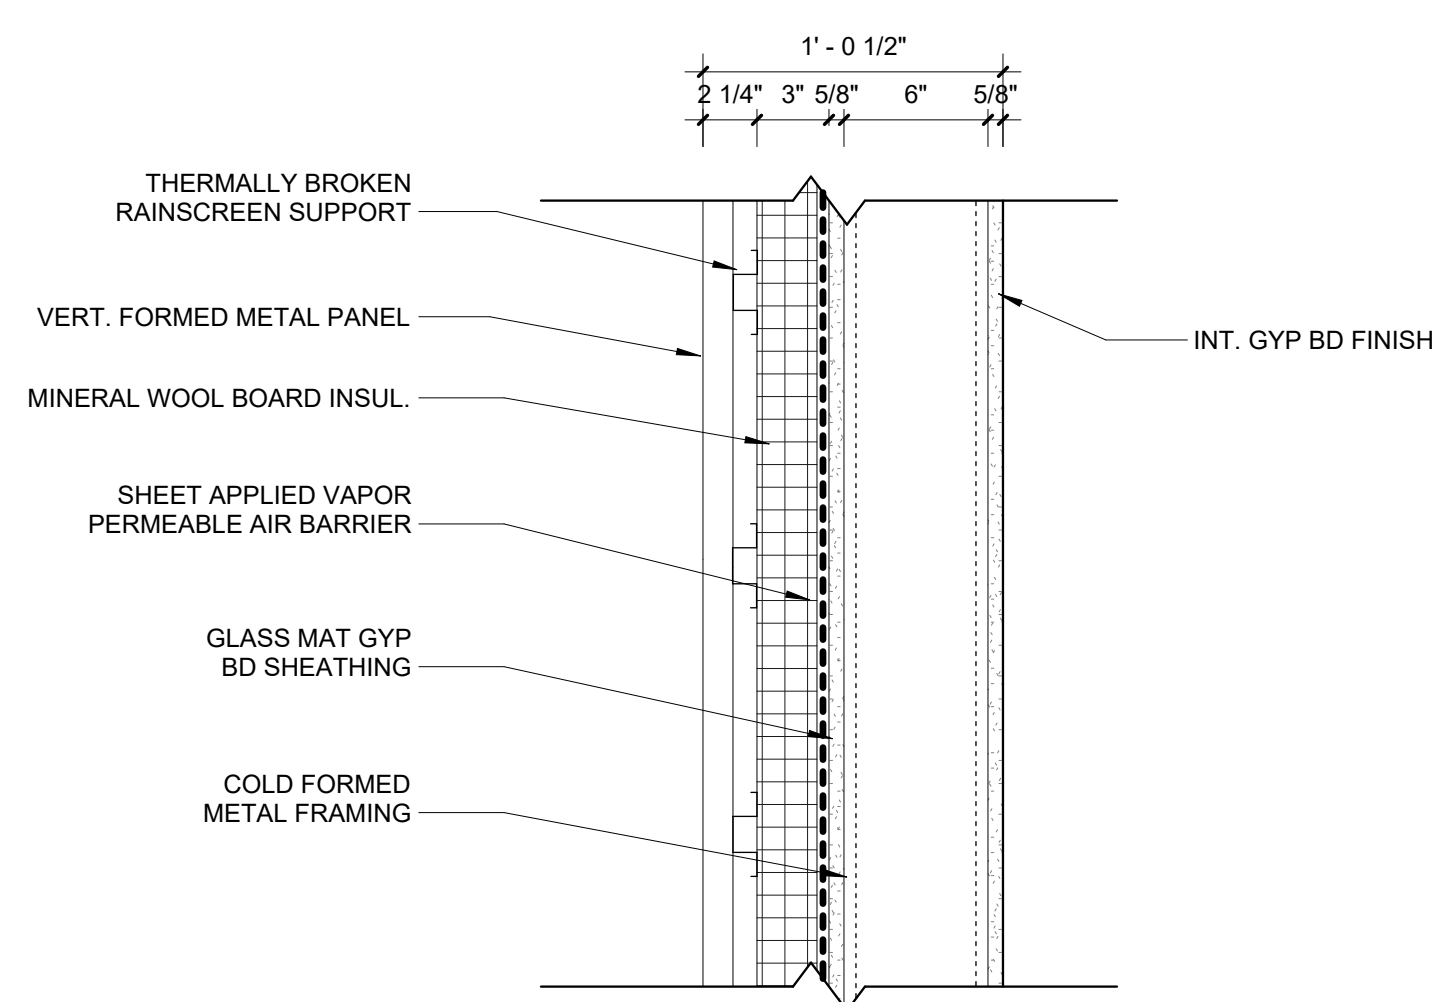


MP-1 METAL PANEL ON CFMF BACKUP  
SCALE: 1 1/2" = 1'-0"

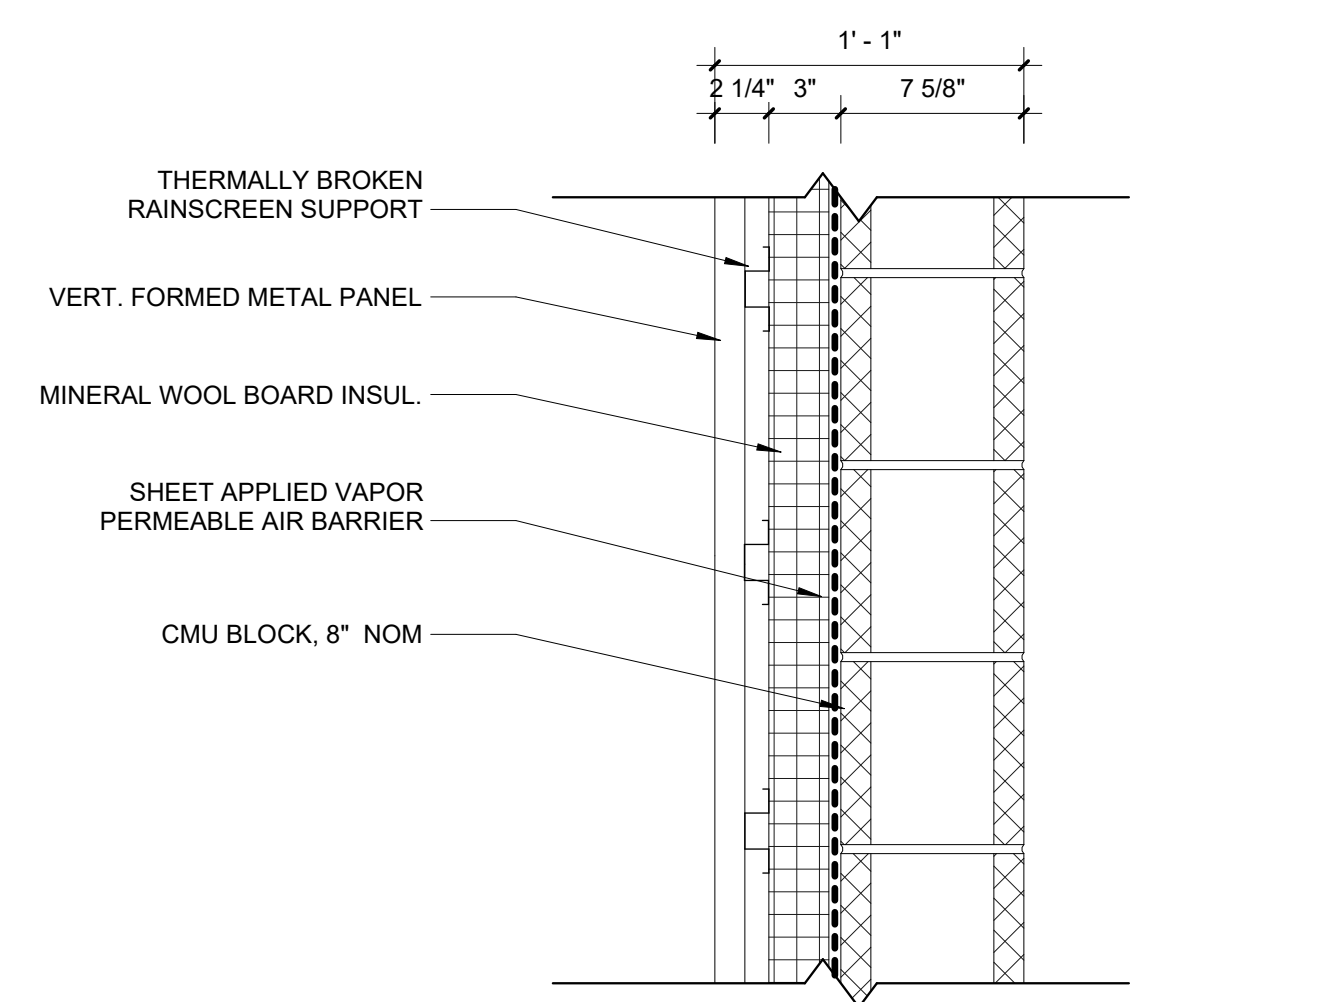


MP-2 METAL PANEL ON CMU BACKUP  
SCALE: 1 1/2" = 1'-0"

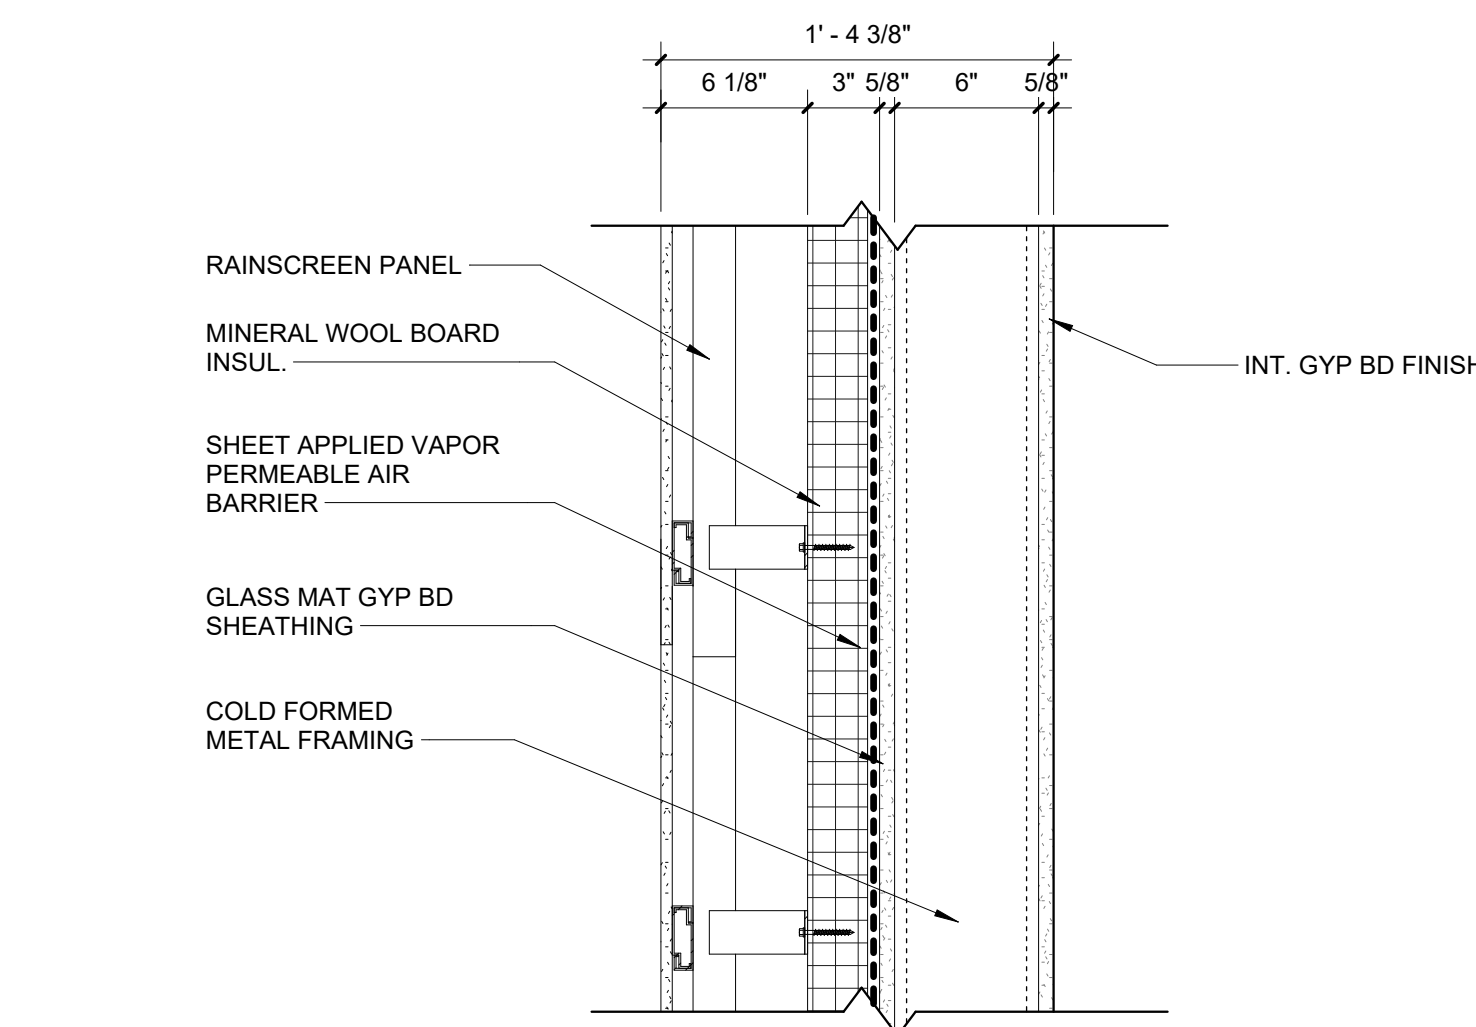


RS-1 RAINSCREEN ON CFMF BACKUP  
SCALE: 1 1/2" = 1'-0"

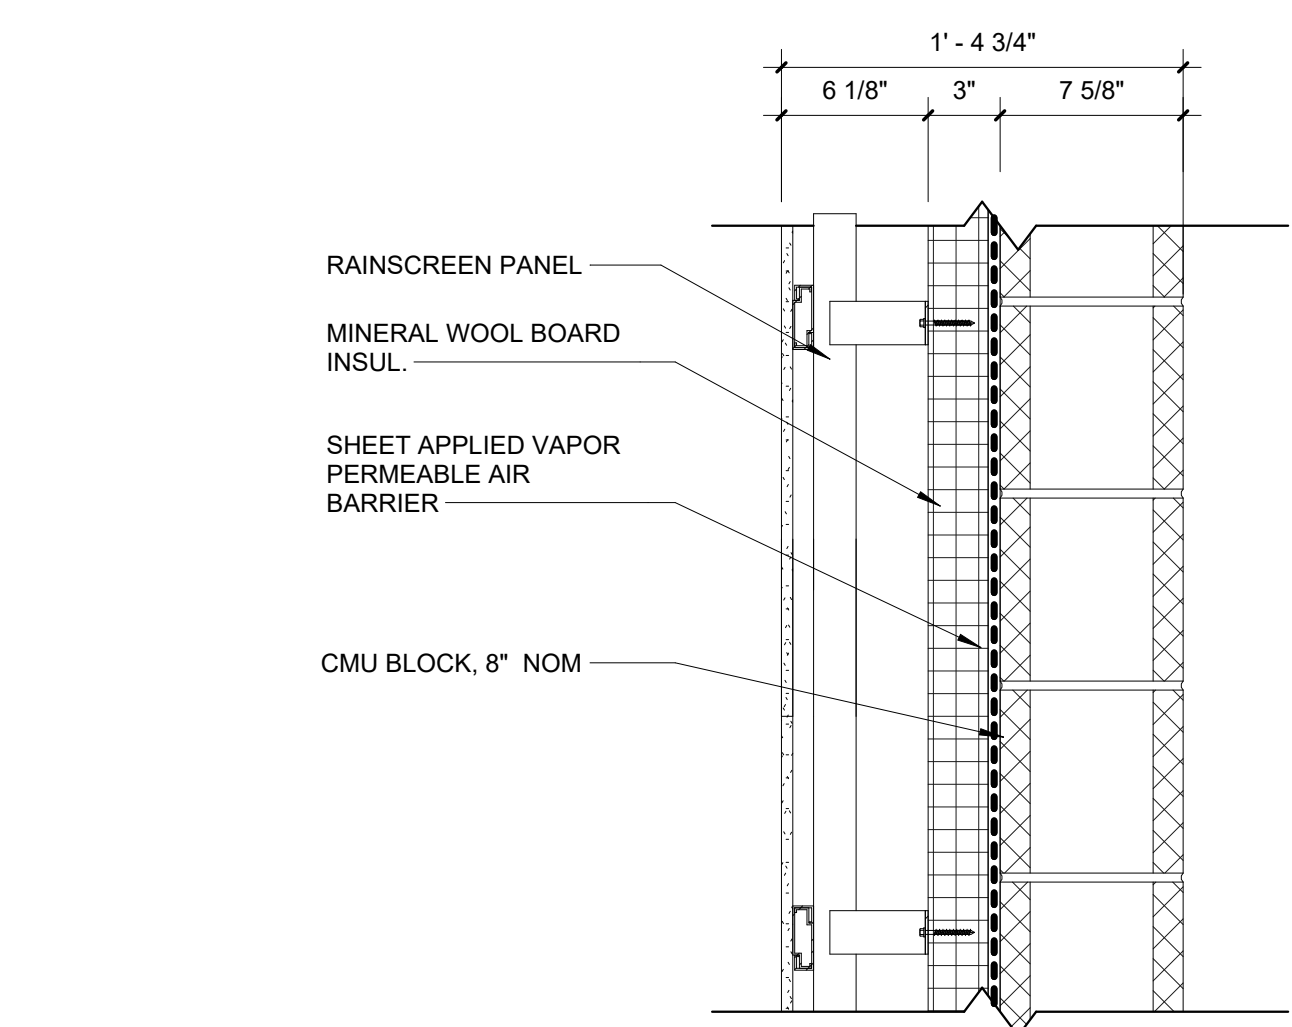


RS-2 RAINSCREEN ON CMU BACKUP  
SCALE: 1 1/2" = 1'-0"

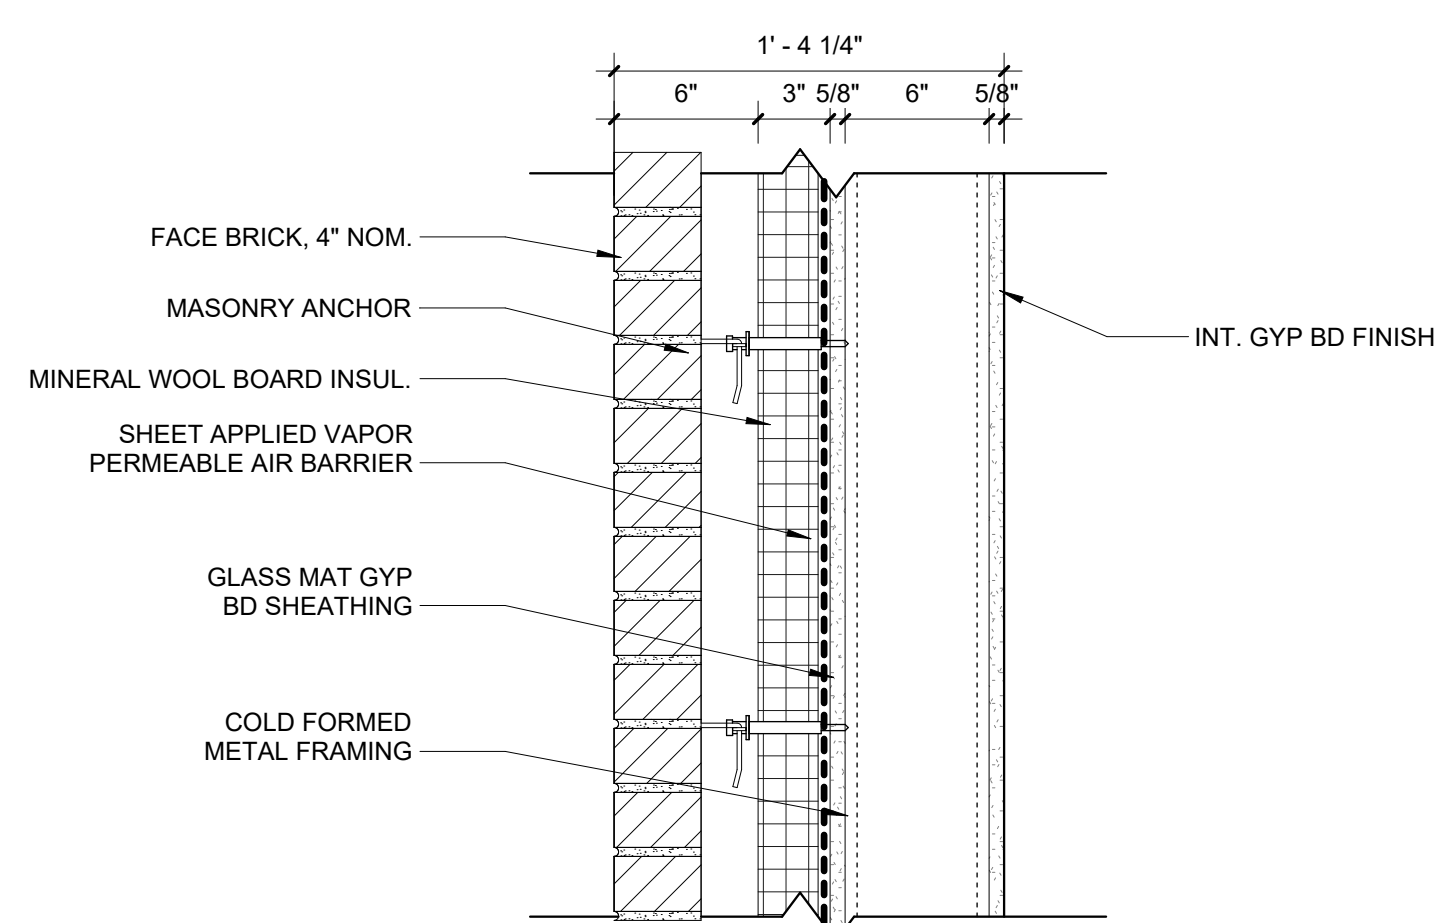


MV-1 MASONRY VENEER ON CFMF BACKUP  
SCALE: 1 1/2" = 1'-0"

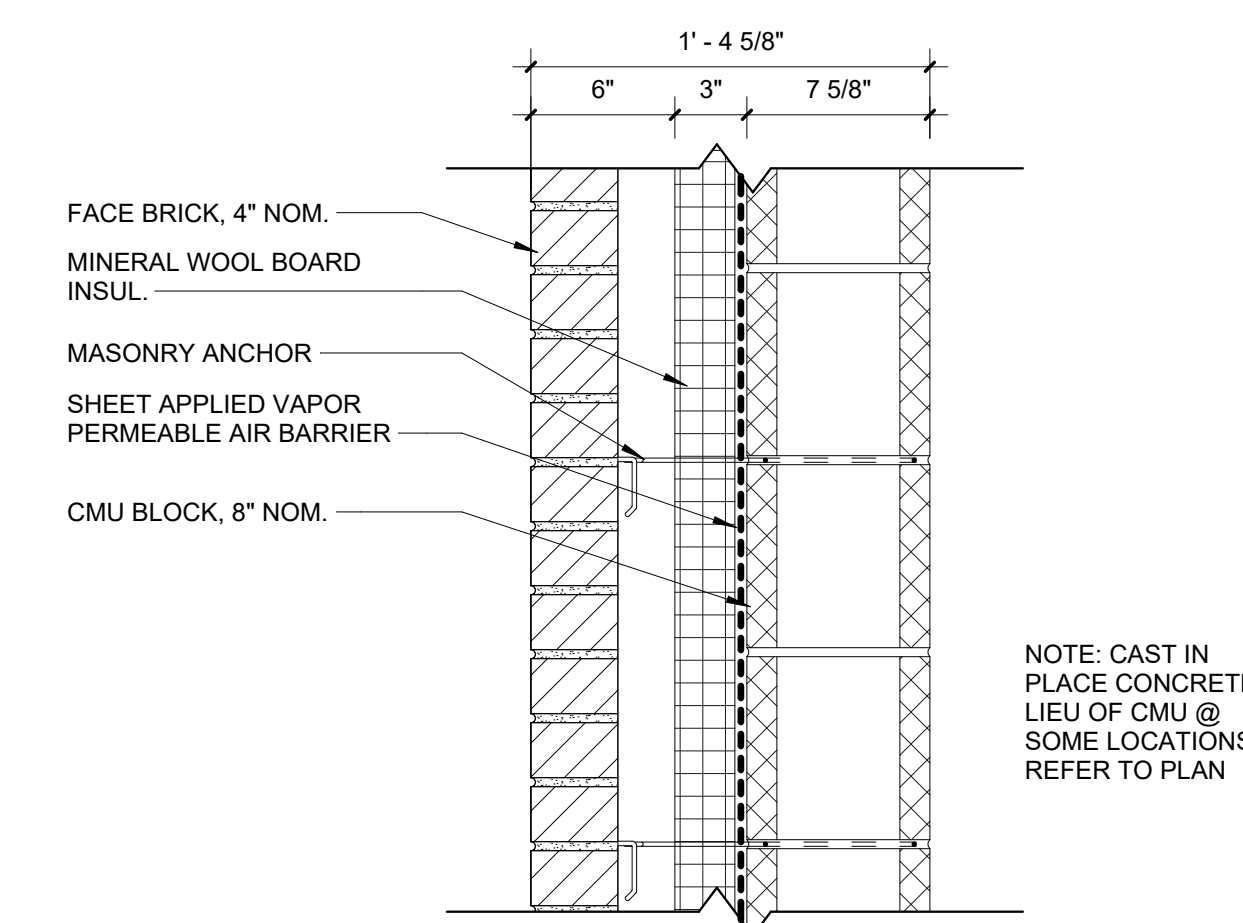

MV-2 MASONRY BRICK VENEER 1 ON CMU BACKUP  
SCALE: 1 1/2" = 1'-0"

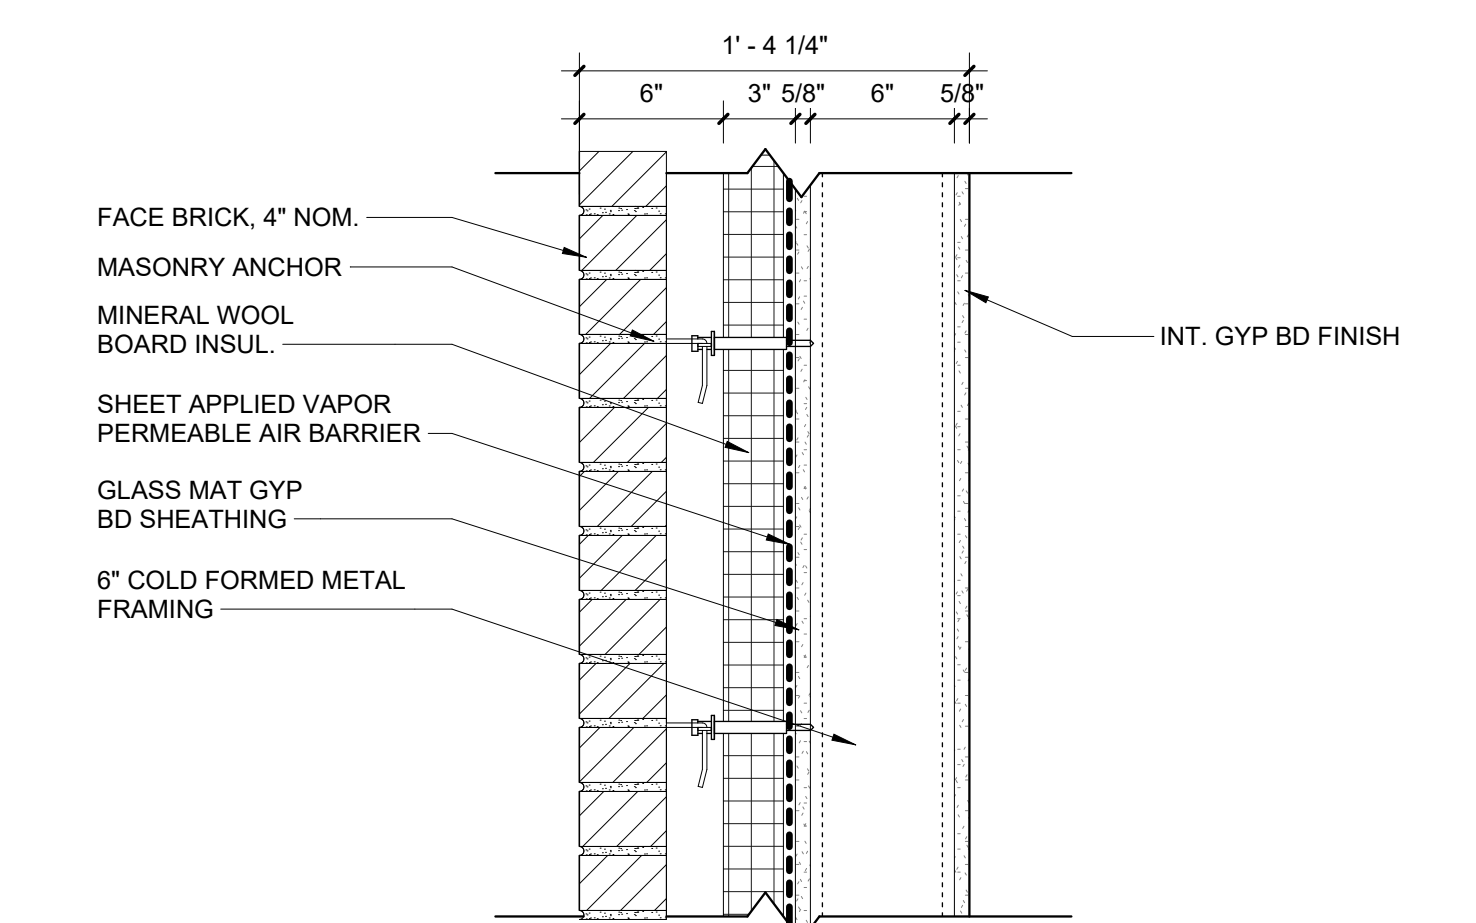

MV-3 LINEAR MASONRY VENEER ON CFMF BACKUP  
SCALE: 1 1/2" = 1'-0"

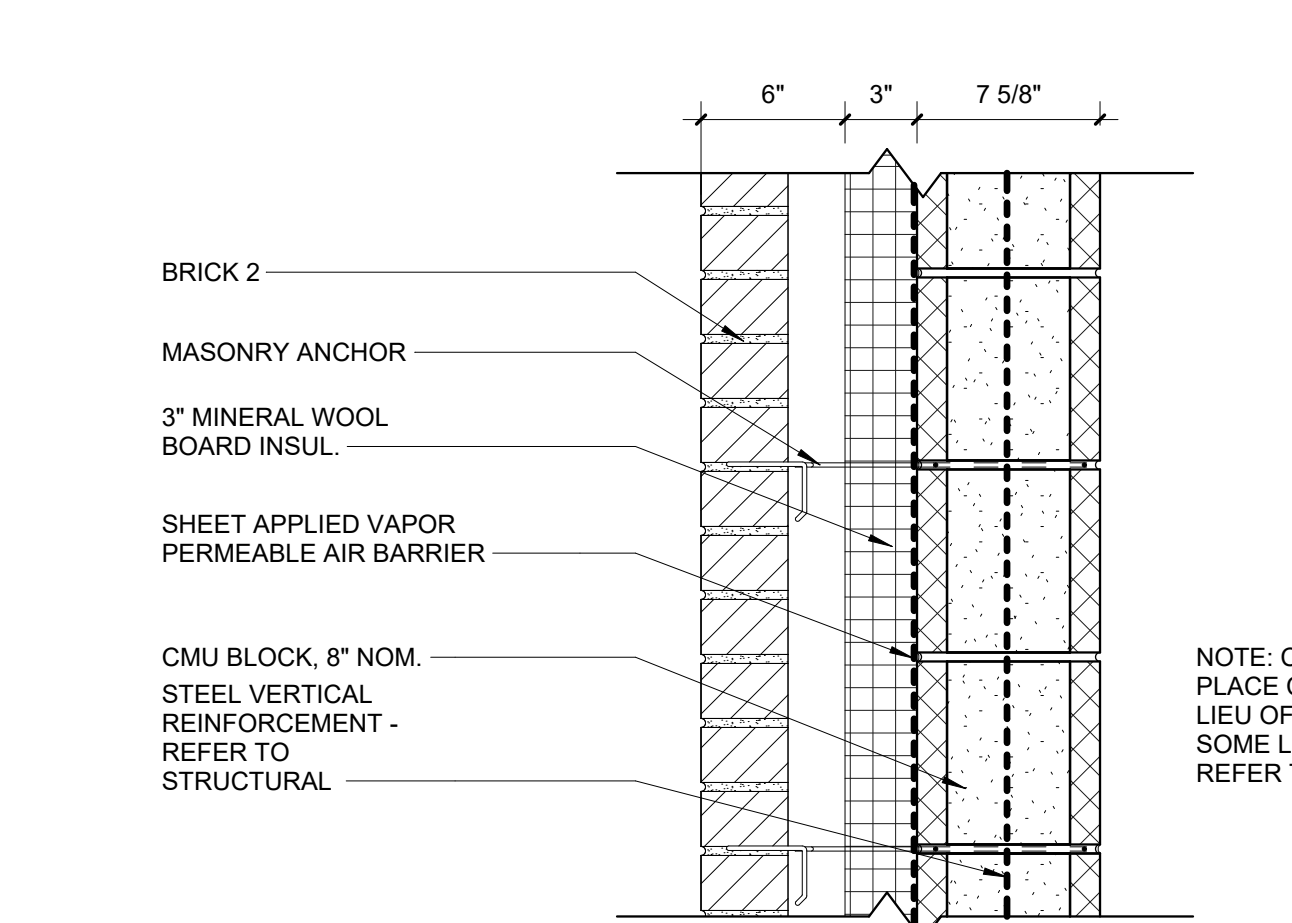


MV-4 MASONRY BRICK VENEER 2 ON CMU BACKUP  
SCALE: 1 1/2" = 1'-0"

NOTE: CAST IN PLACE CONCRETE IN LIEU OF CMU @ SOME LOCATIONS - REFER TO PLAN


NOTE: CAST IN PLACE CONCRETE IN LIEU OF CMU @ SOME LOCATIONS - REFER TO PLAN

2/8/2024 5:35:08 PM A:\desk Draw\2022\2400 - NC State - NC State Doak Baseball Stadium\2022\2400 DOAK FIELD


**PRECAST SHAPES LEGEND**

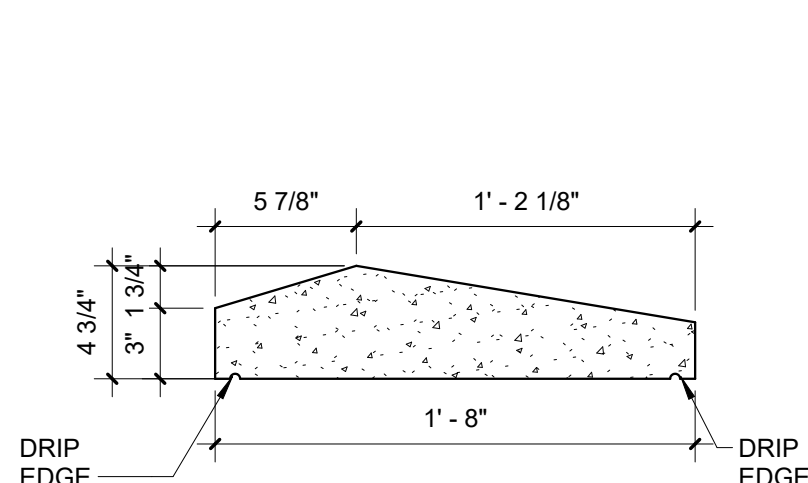


P-1 - PRECAST MASONRY WALL COPING

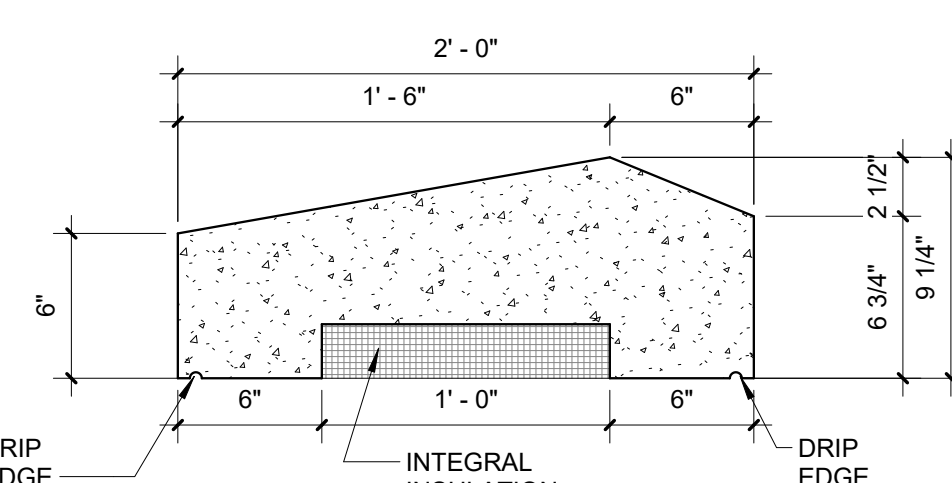


P-2 - PRECAST MASONRY WALL COPING

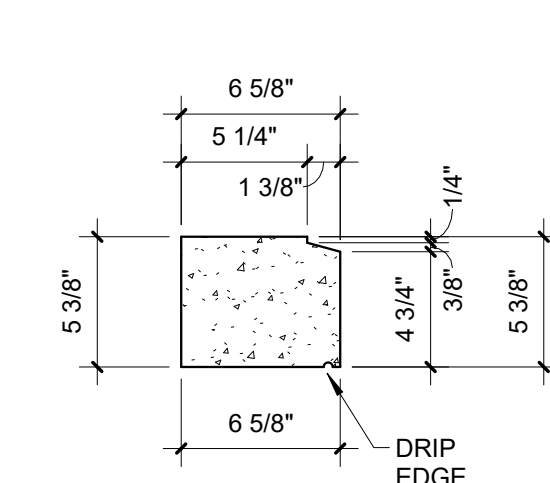


P-3 - PRECAST MASONRY SILL

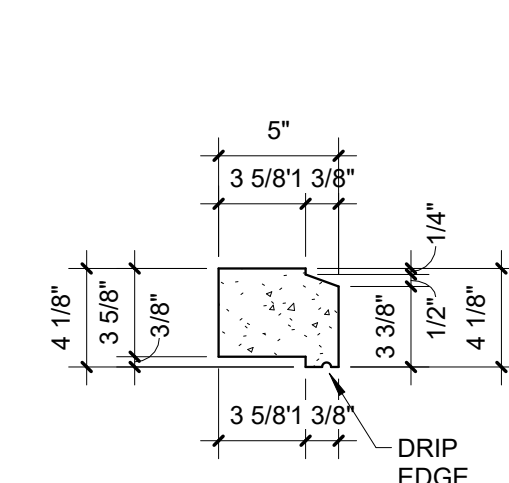

P-4 - PRECAST MASONRY SILL

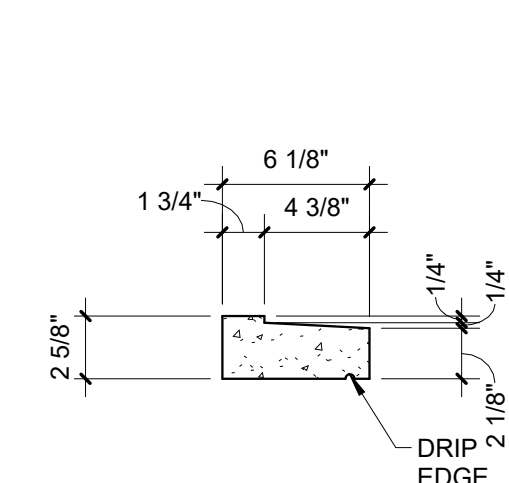

P-5 - PRECAST MASONRY SILL


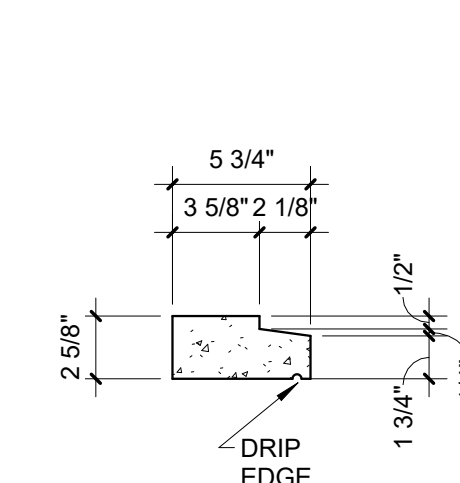


P-6 - PRECAST MASONRY SILL





2/9/2024 5:35:19 PM Autodesk Docs/20220400 - NCSState-NC State Doak Baseball Stadium 20220400 DOAK FIELD


BP-1.3.1

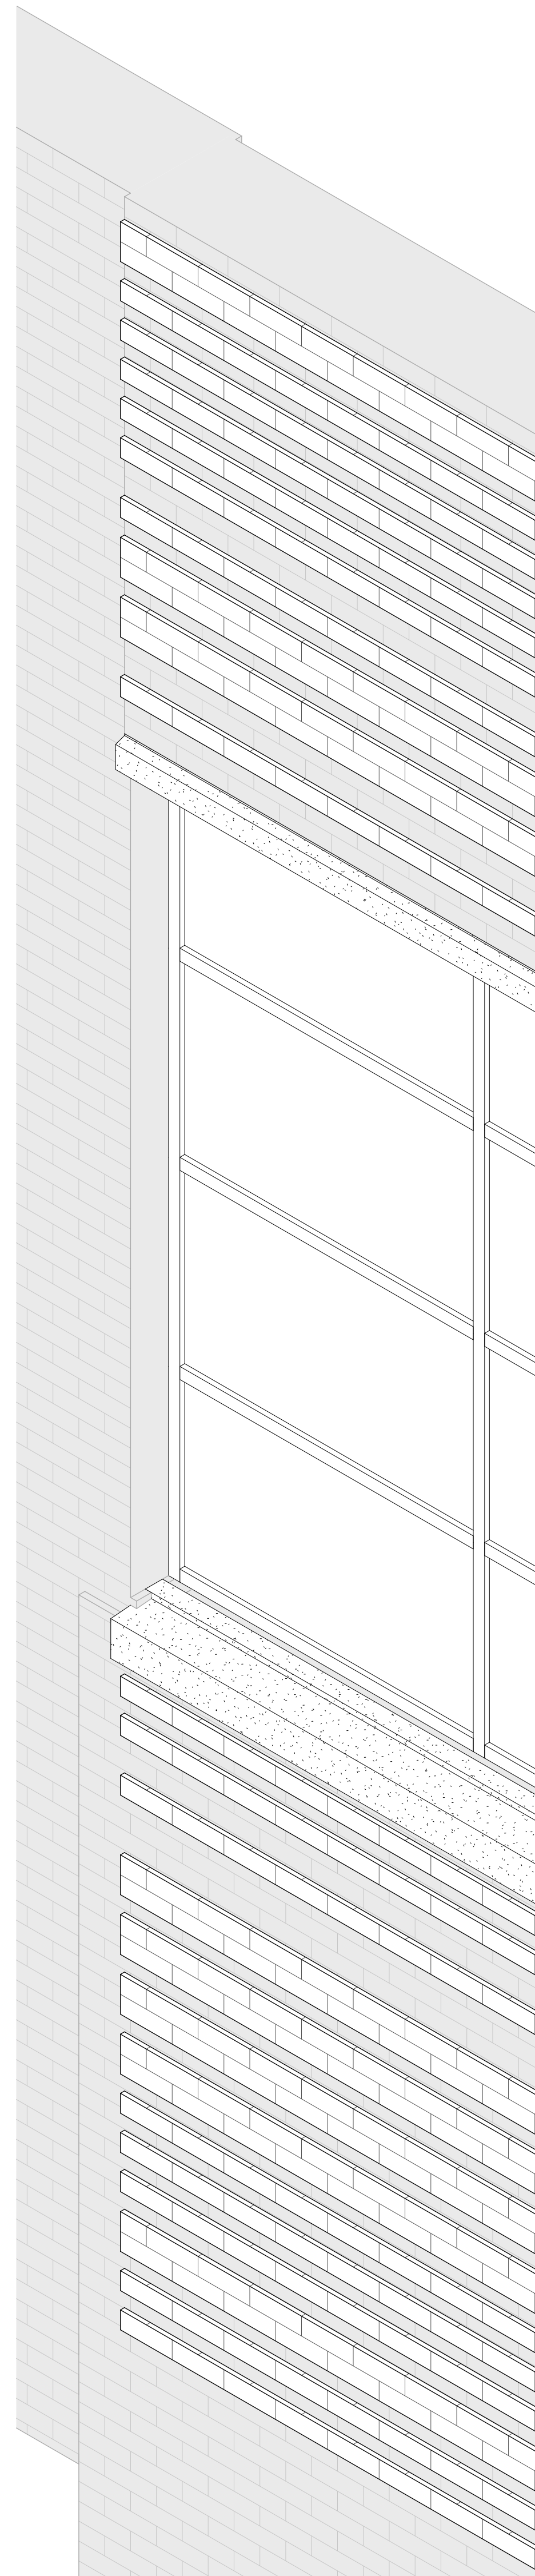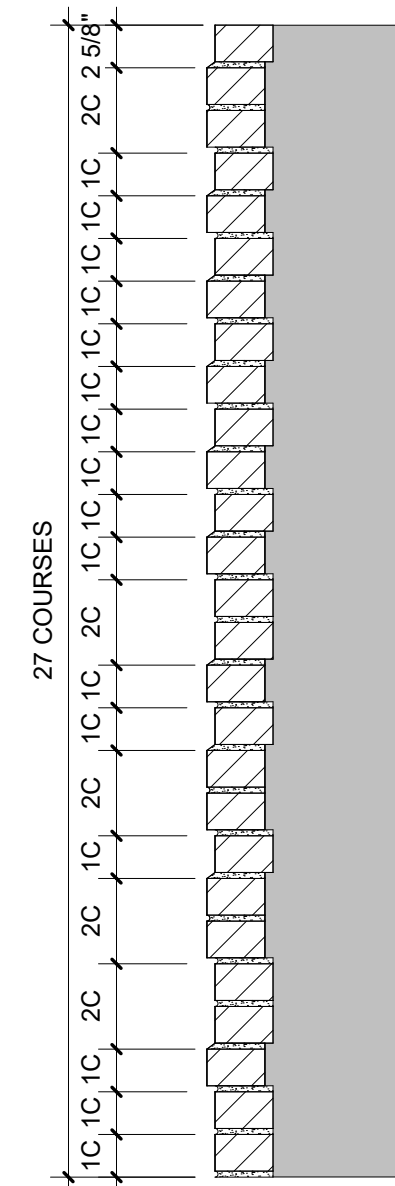


BP-1.3.3

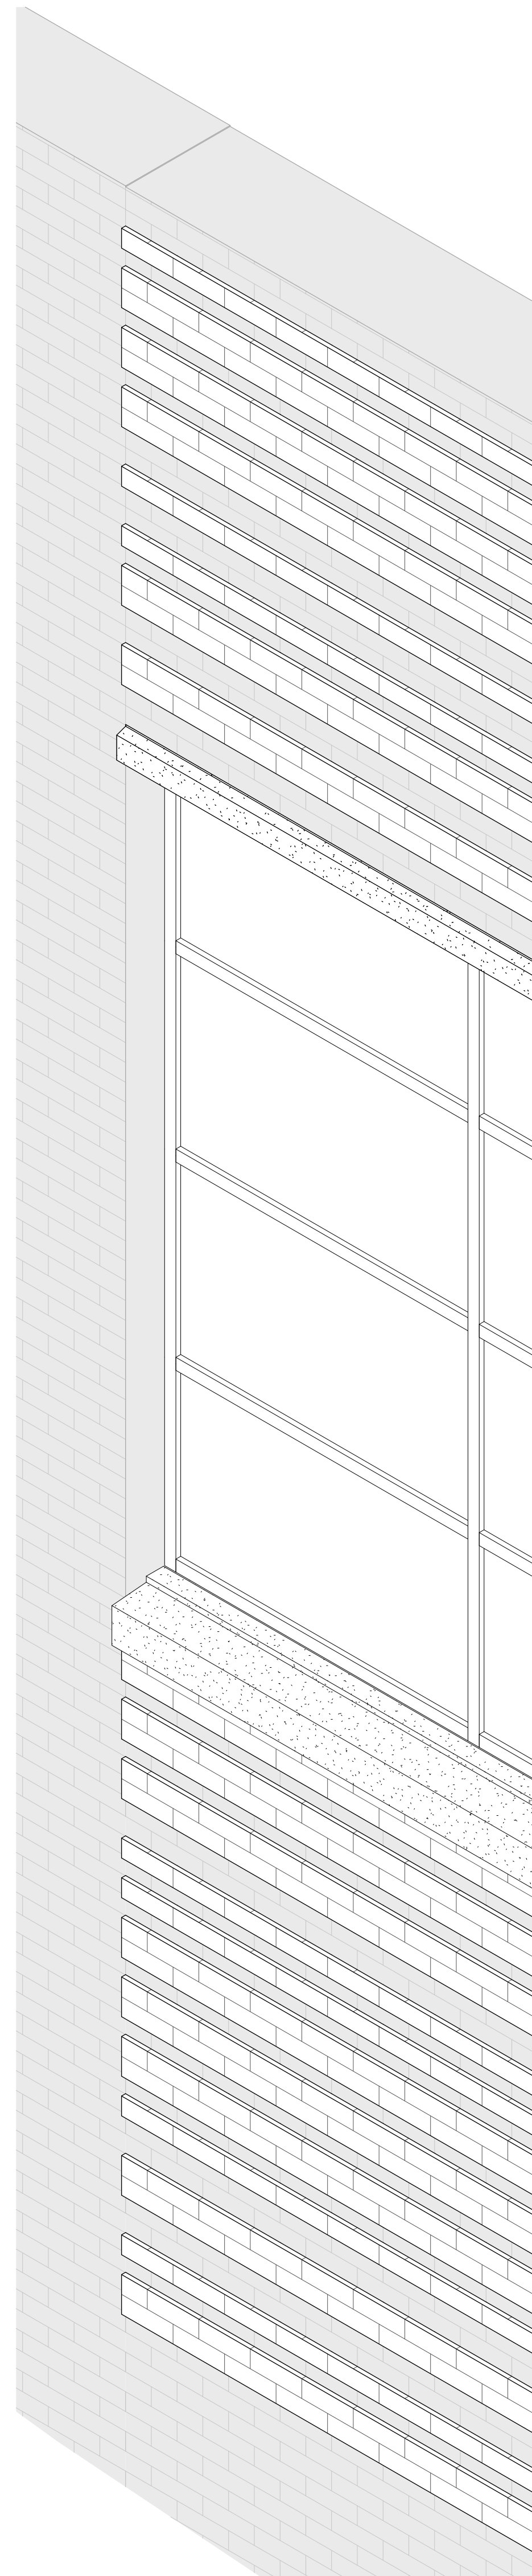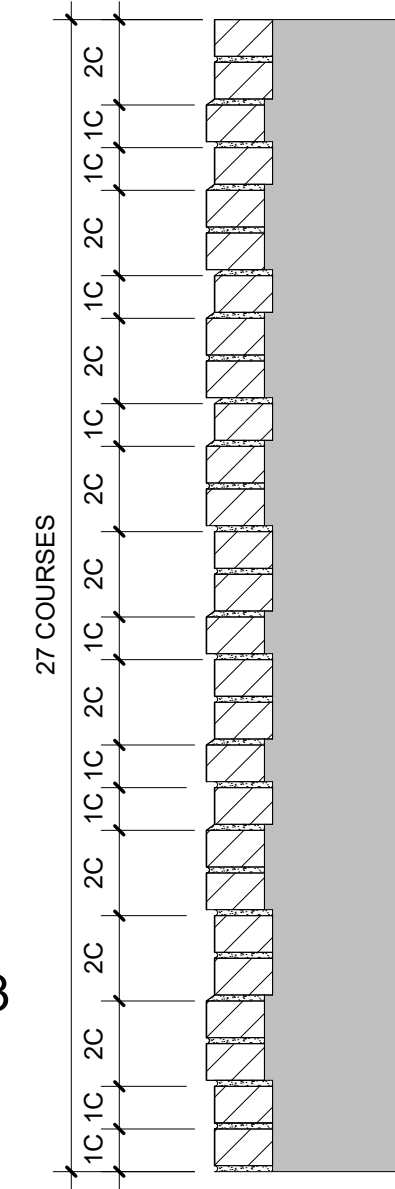


BP-1.2.3

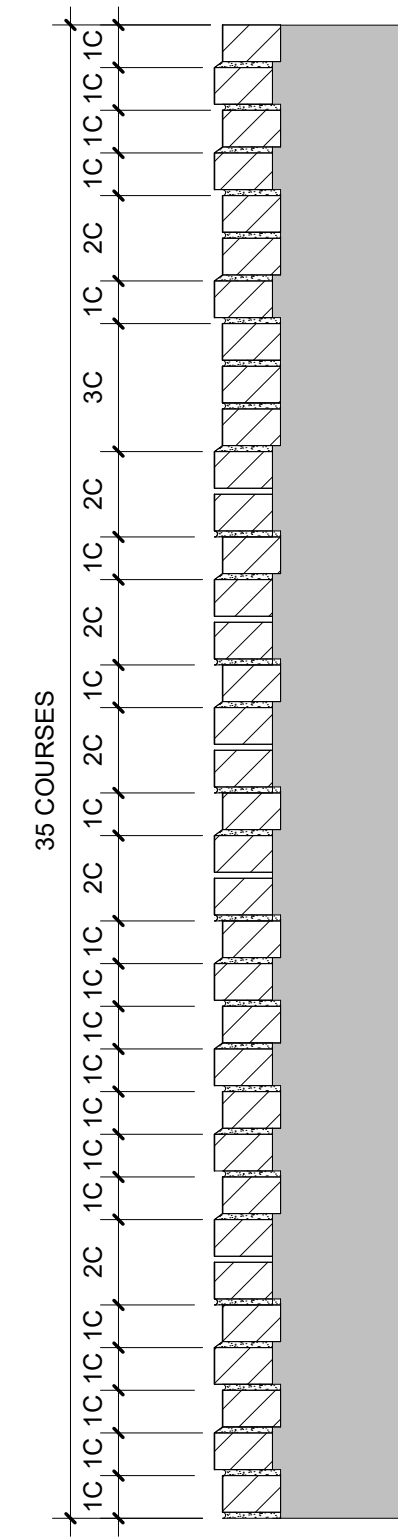


BP-1.3.2

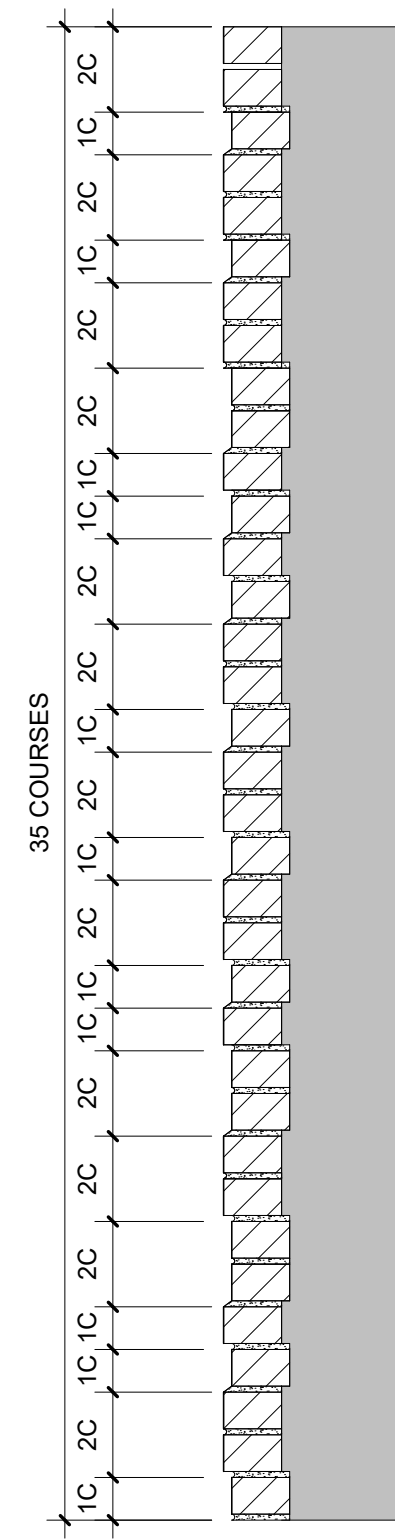


BP-1.5.1

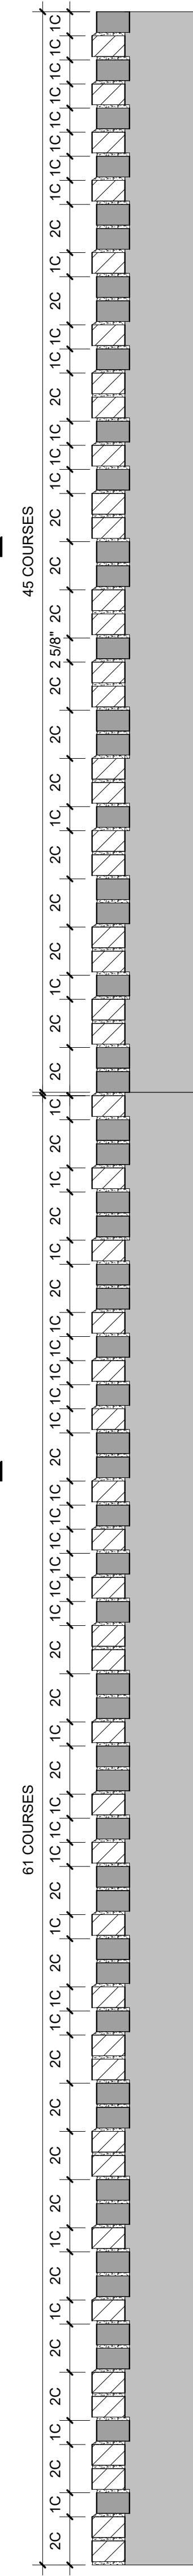

BP-1.4.1

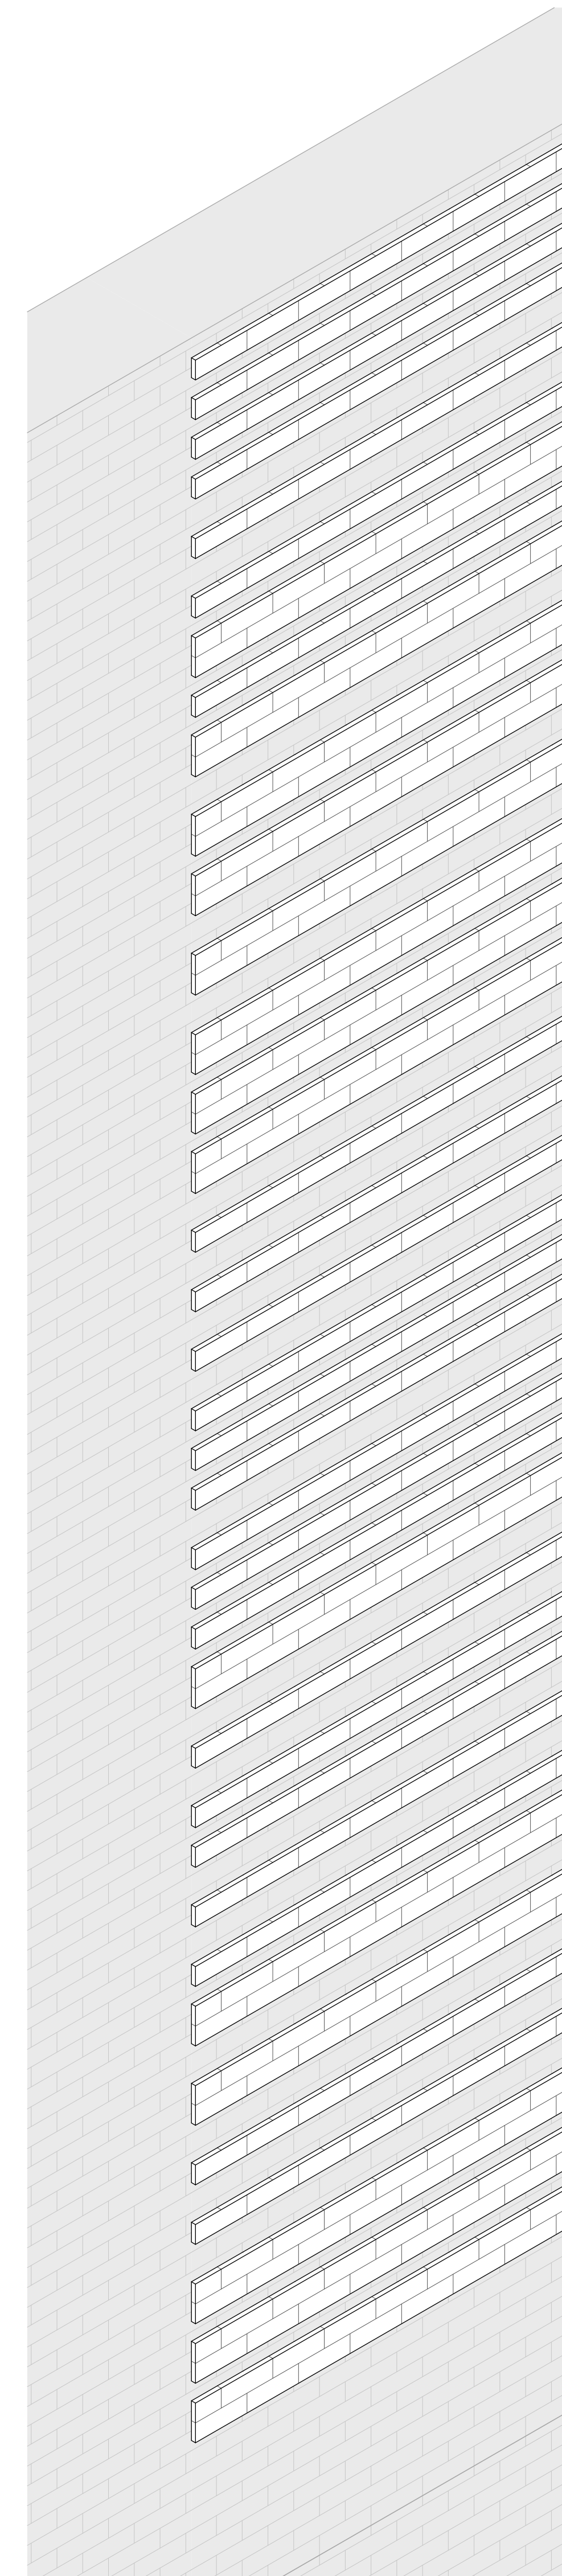

BRICK PATTERN LEGEND

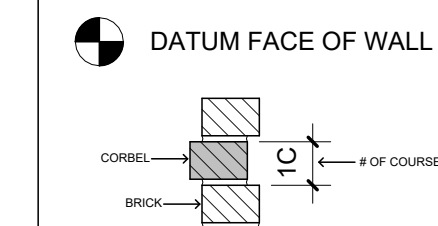

EWING COLE


8208 Brownleigh Drive, Suite 200  
Raleigh, NC 27617  
Tel: 919-460-6700 Fax: 919-460-6733

CONSULTANTS




SCO PROJECT NO. 22-24384-01A  
NC STATE PROJ. NO. 202120015

KEY PLAN

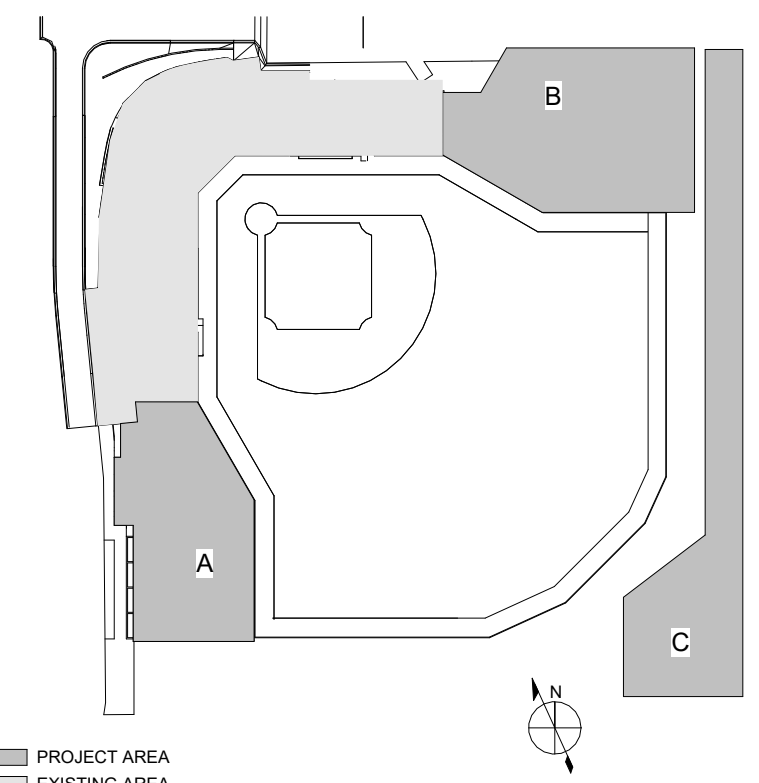

PRINCIPAL  
WILLIAM MCCULLOUGH  
PROJECT MANAGER  
GEORGE BUSHEY

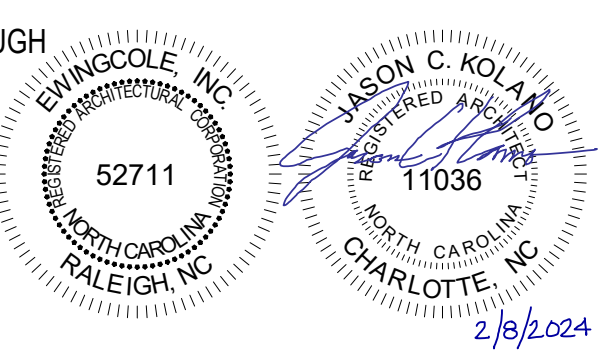

REVISIONS

NO.	BY	DESCRIPTION	DATE
1	EC	PACKAGE A - LEFT & RIGHT FIELD ADDITIONS	01/31/2024

NC STATE UNIVERSITY

DOAK FIELD ENHANCEMENT  
1081 Varsity Dr  
Raleigh, NC 27606

DRAWN BY CBI/GW DATE 01/29/2024

PROJECT NO. 20220400 SCALE As indicated

DRAWING NAME



BRICK PATTERN

FLOOR/SECTION PHASE DRAWING NO.



FD2 A5.1.1

2/8/2024 5:35:25 PM Autodesk Docs/20220400 - NCSState-NC State Doak Baseball Stadium/20220400 DOAK FIELD



BP-1.6.1

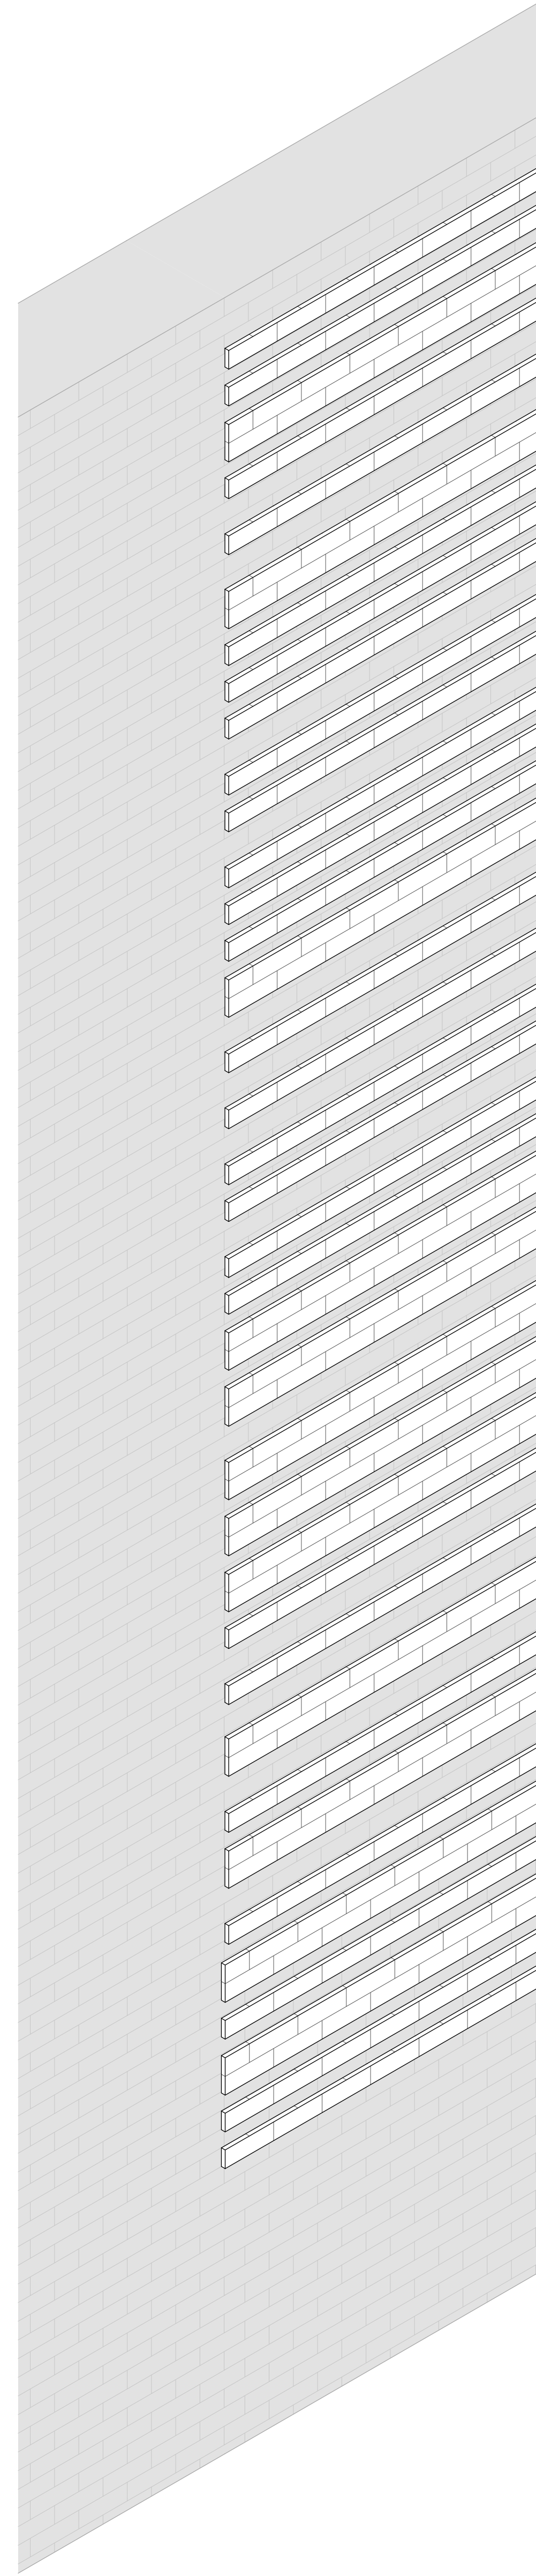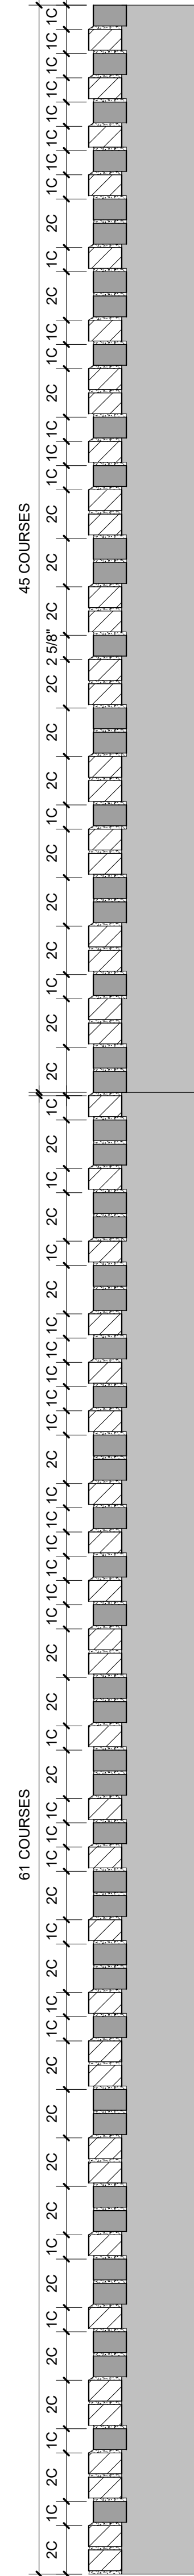


BP-1.7.1

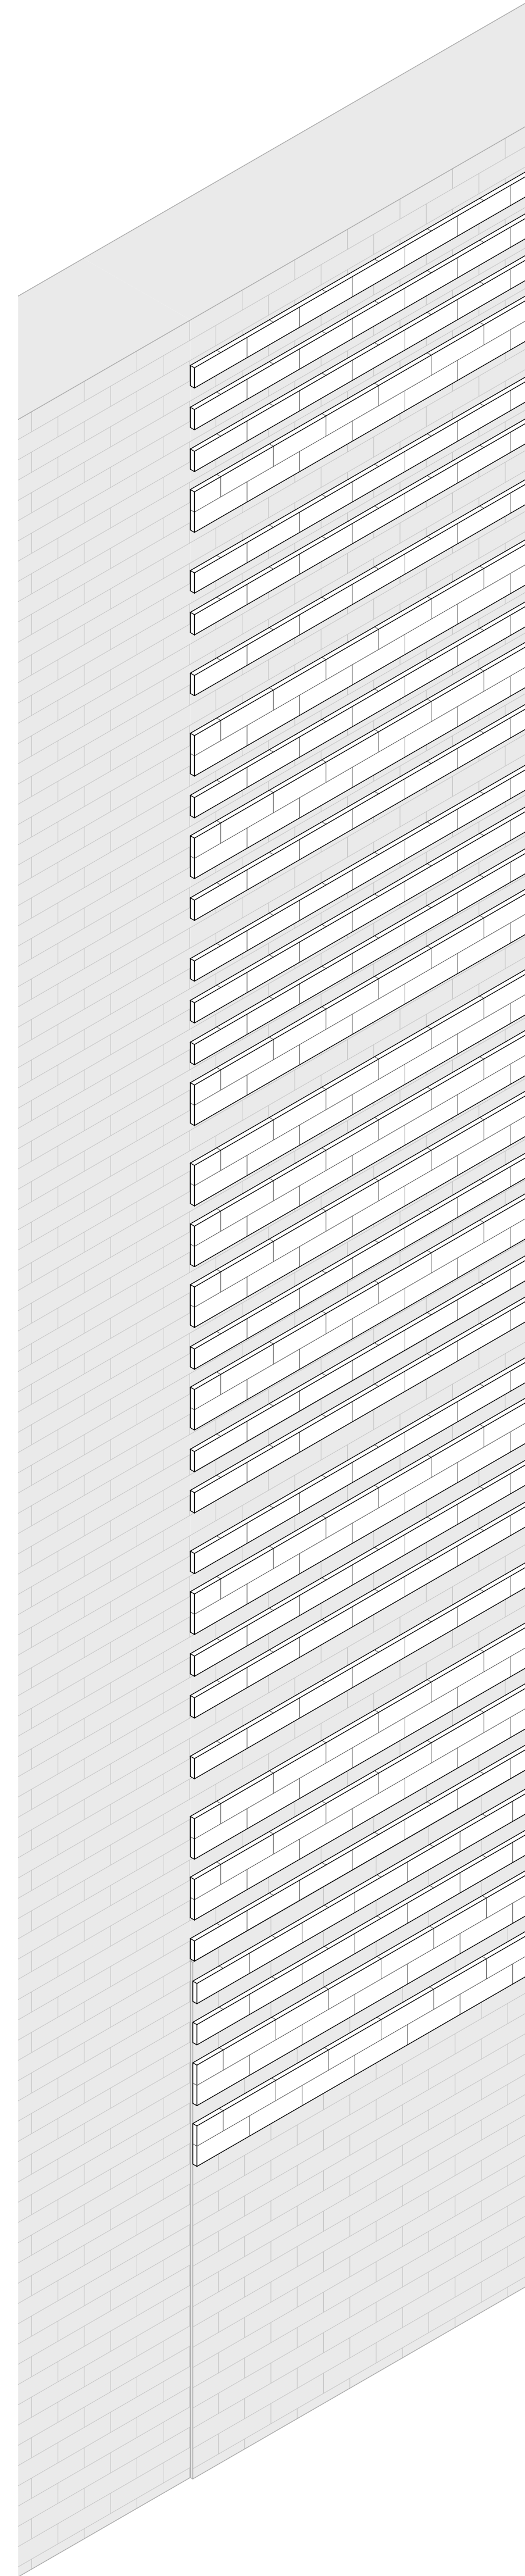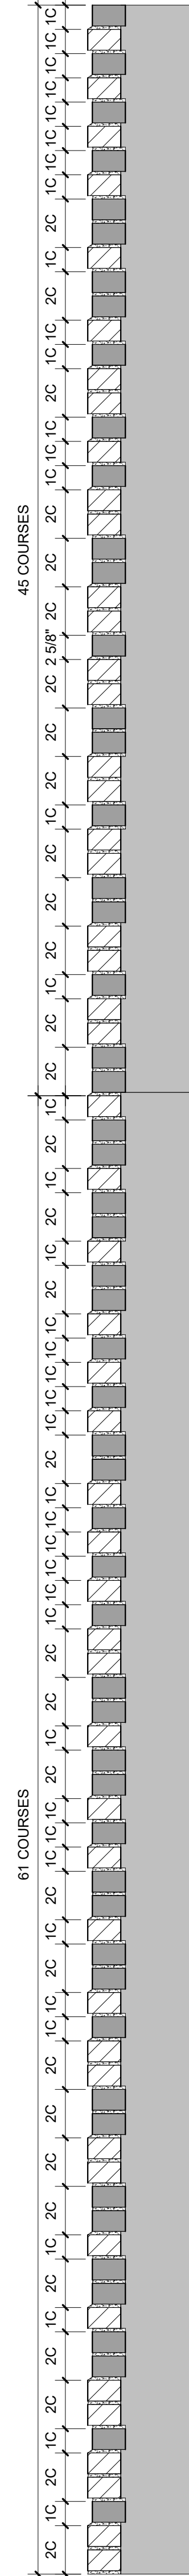

BP-1.7.2

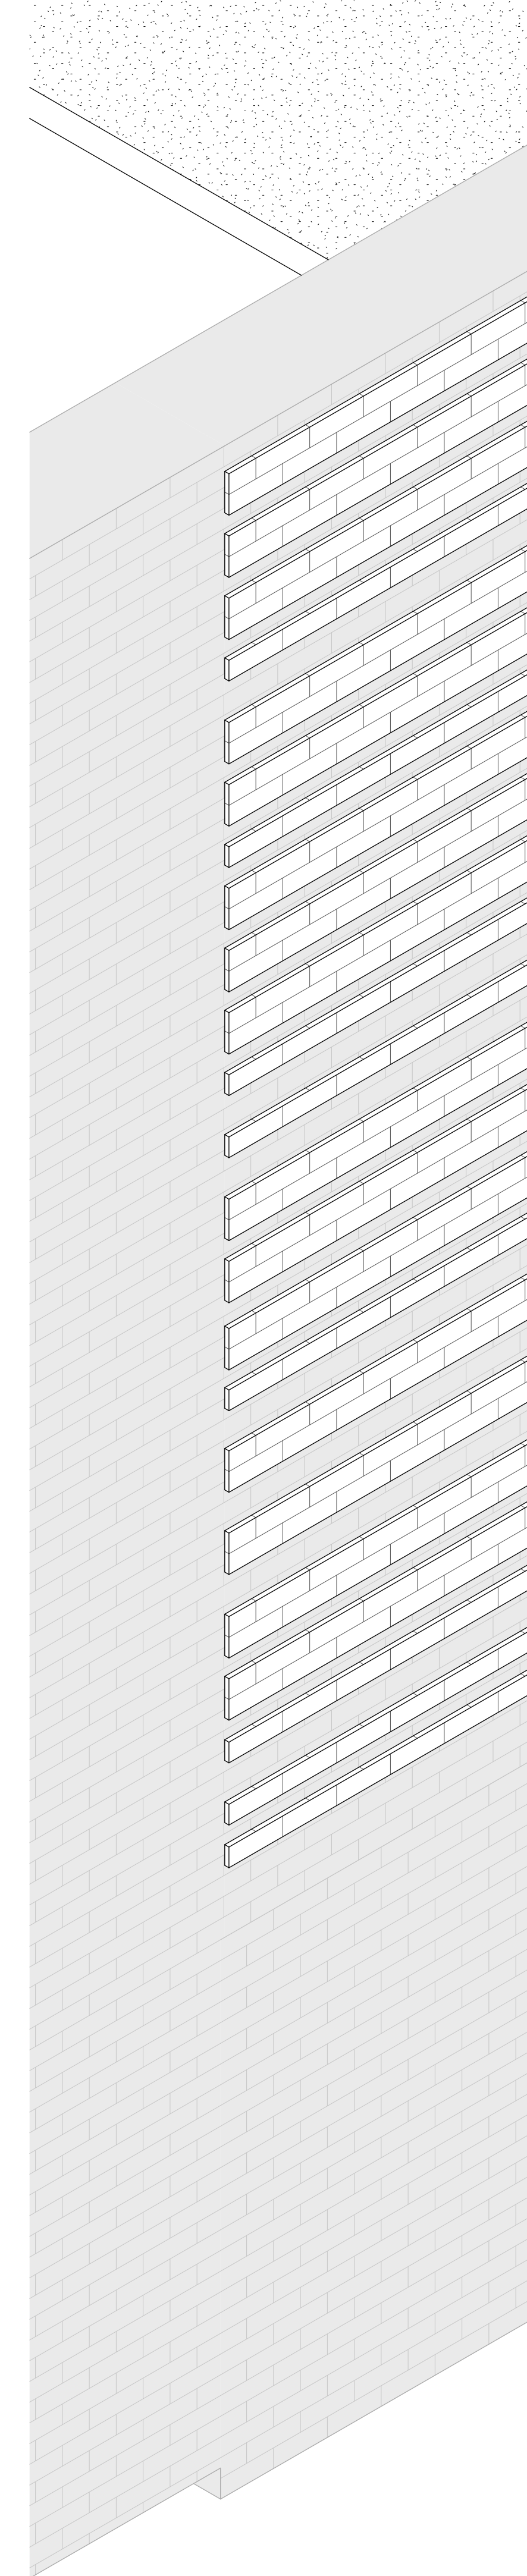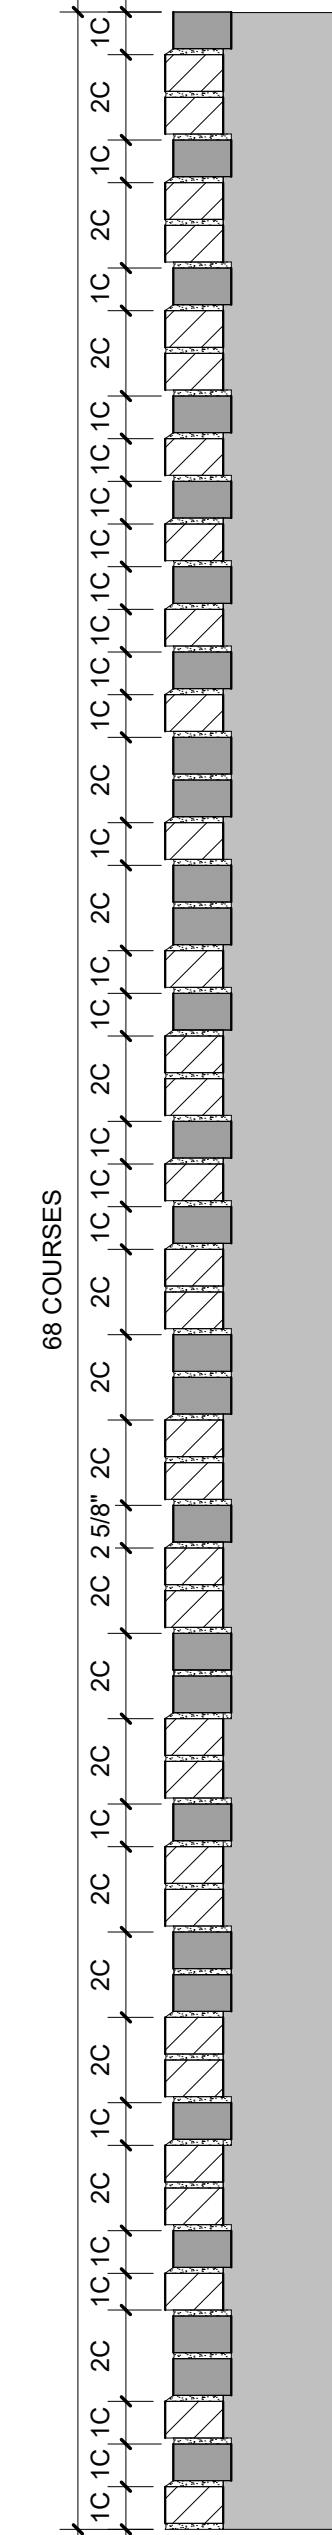


BRICK PATTERN LEGEND

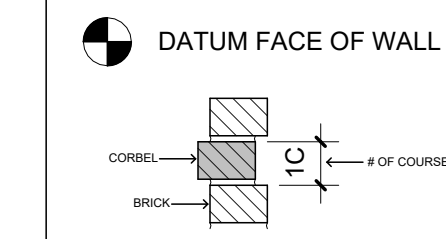


SCO PROJECT NO. 22-24384-01A  
NC STATE PROJ. NO. 202120015

KEY PLAN

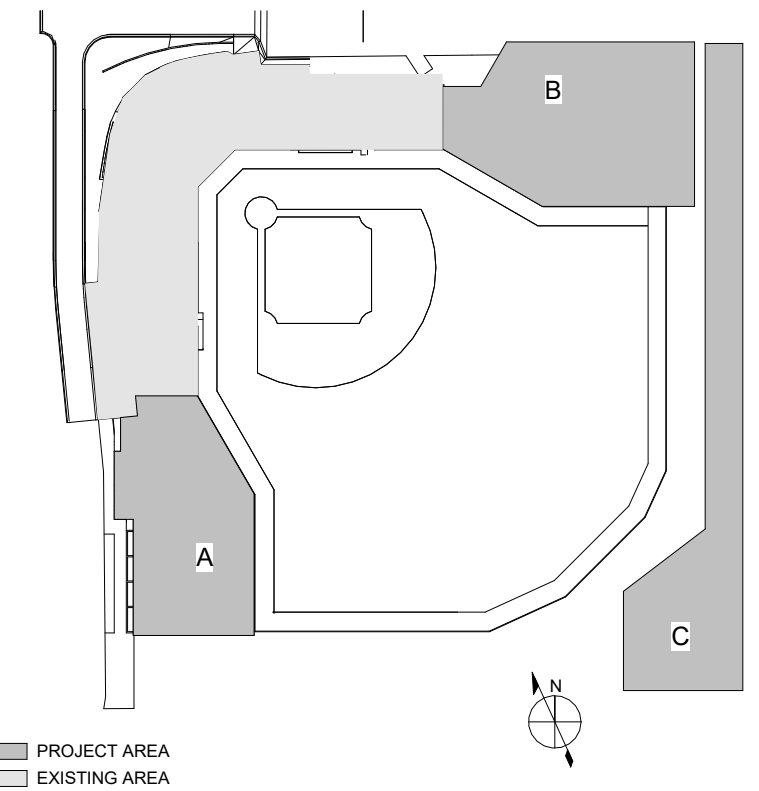

PRINCIPAL  
WILLIAM MCCULLOUGH  
PROJECT MANAGER  
GEORGE BUSHEY

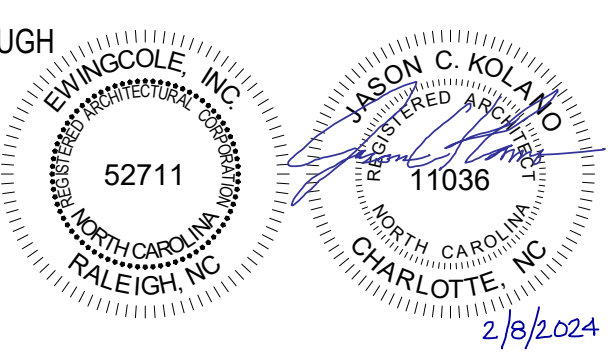

REVISIONS

NO.	BY	DESCRIPTION	DATE
1	EC	PACKAGE A - LEFT & RIGHT FIELD ADDITIONS	01/31/2024

NC STATE UNIVERSITY

DOAK FIELD ENHANCEMENT  
1081 Varsity Dr  
Raleigh, NC 27606

DRAWN BY CBI/GW DATE 01/29/2024

PROJECT NO. 20220400 SCALE As indicated

DRAWING NAME

BRICK PATTERN

FLOOR/SECTION PHASE DRAWING NO.

FD2 A5.1.2

1 BP-1.5.2 SCALE: 1" = 1'-0"

61 COURSES

2 BP-1.6.2 SCALE: 1" = 1'-0"

61 COURSES

3 BP-1.7.2 SCALE: 1" = 1'-0"


88 COURSES






SCO PROJECT NO. 22-24384-01A  
NC STATE PROJ. NO. 202120015

KEY PLAN

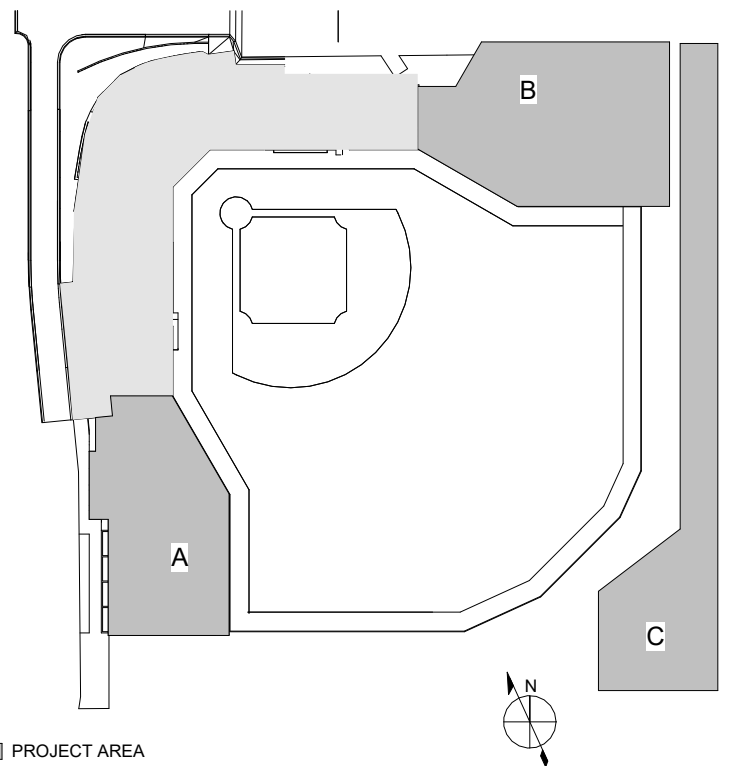

PRINCIPAL  
WILLIAM MCCULLOUGH  
PROJECT MANAGER  
GEORGE BUSHEY

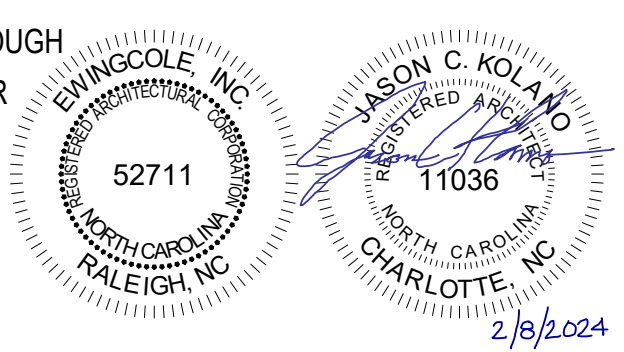

REVISIONS

NO.	DESCRIPTION	DATE
EC	PACKAGE A - LEFT & RIGHT FIELD ADDITIONS	01/31/2024

**NC STATE UNIVERSITY**

**DOAK FIELD ENHANCEMENT**  
1081 Varsity Dr  
Raleigh, NC 27606


DRAWN BY SH DATE 01/29/2024

PROJECT NO. 20220400 SCALE 1/4" = 1'-0"


DRAWING NAME

FLOOR/SECTION PHASE DRAWING NO.


FD2 A6.1.1

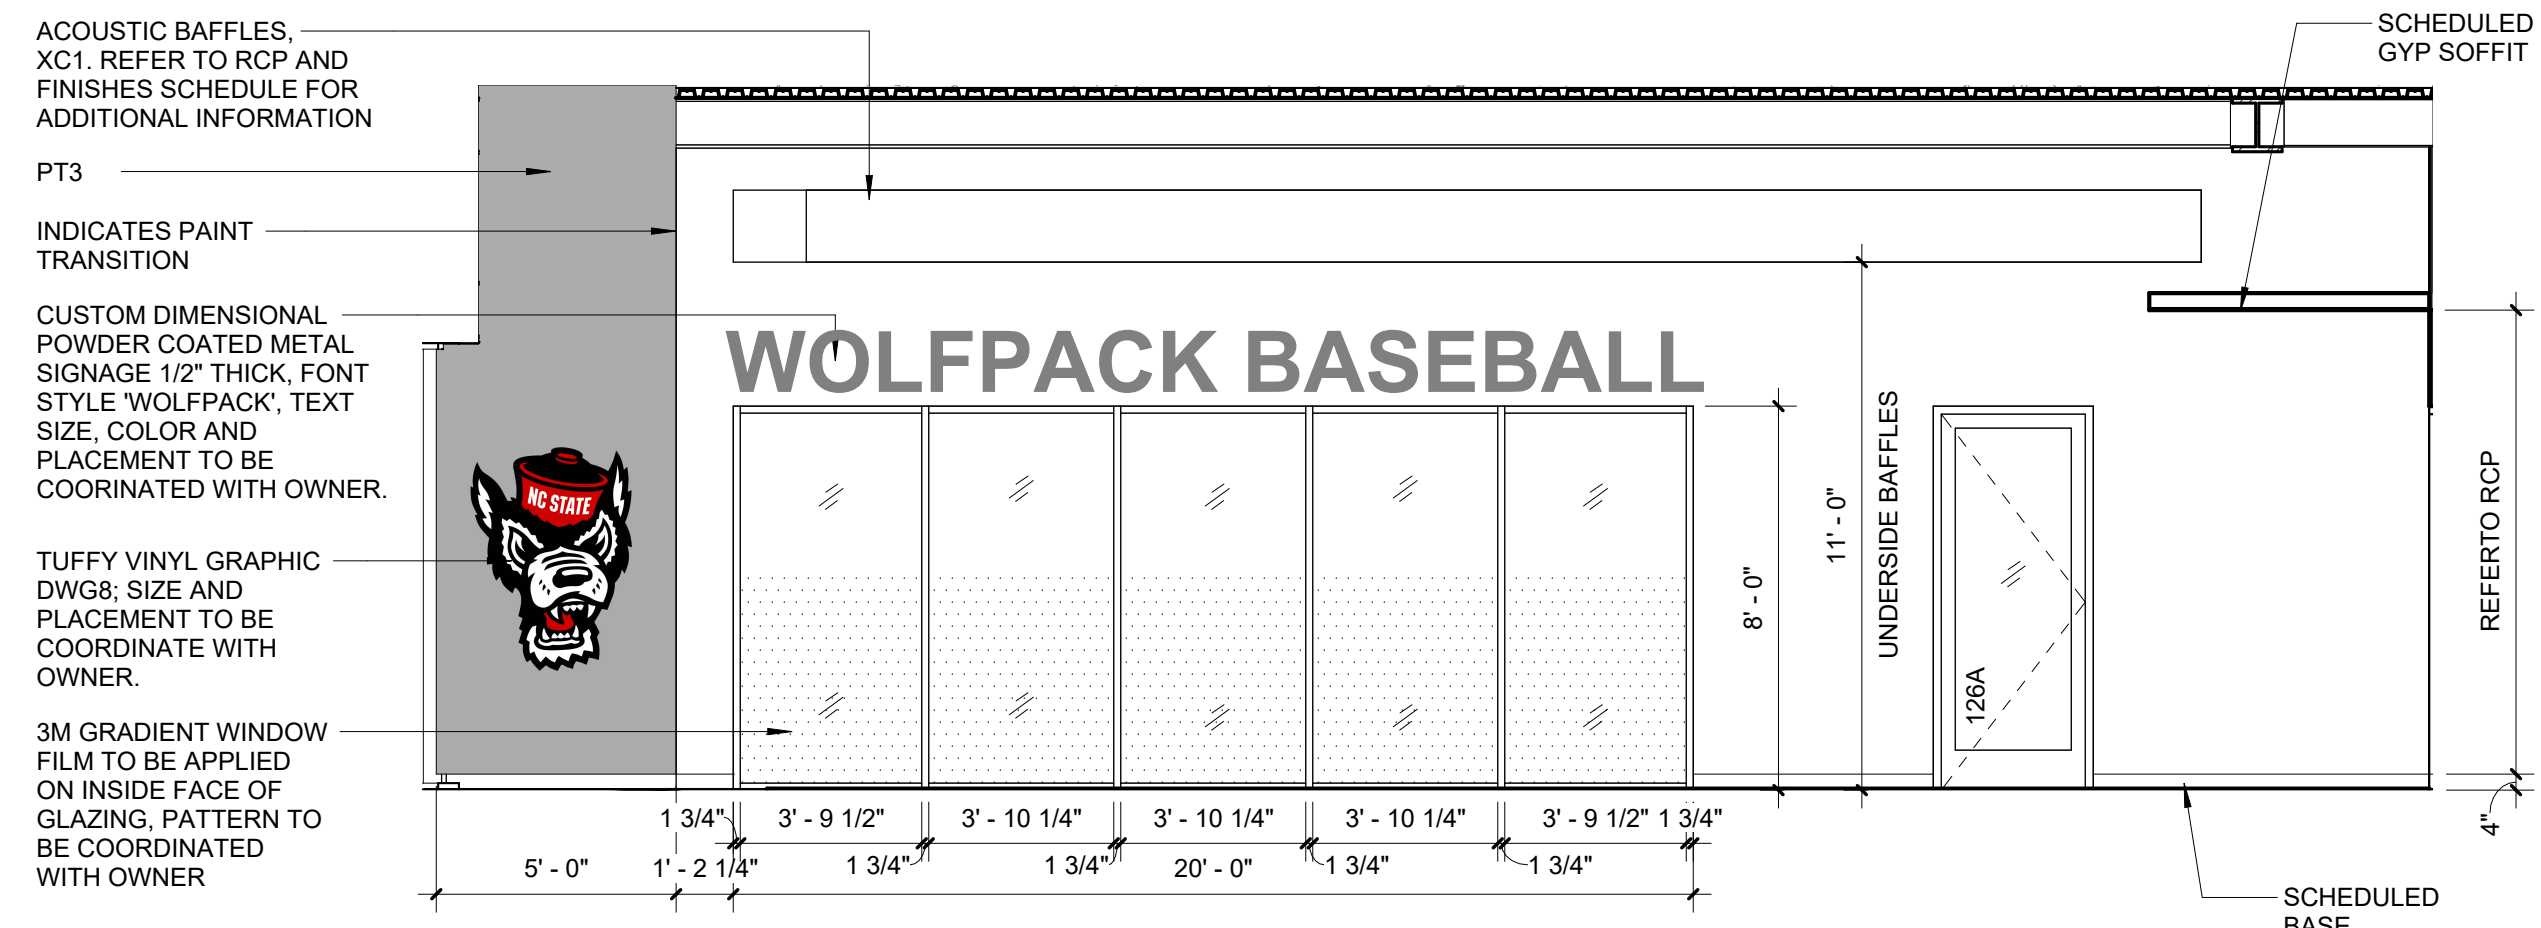


11 PLAYER'S LOUNGE - SOUTH ELEVATION  
SCALE: 1/4" = 1'-0"

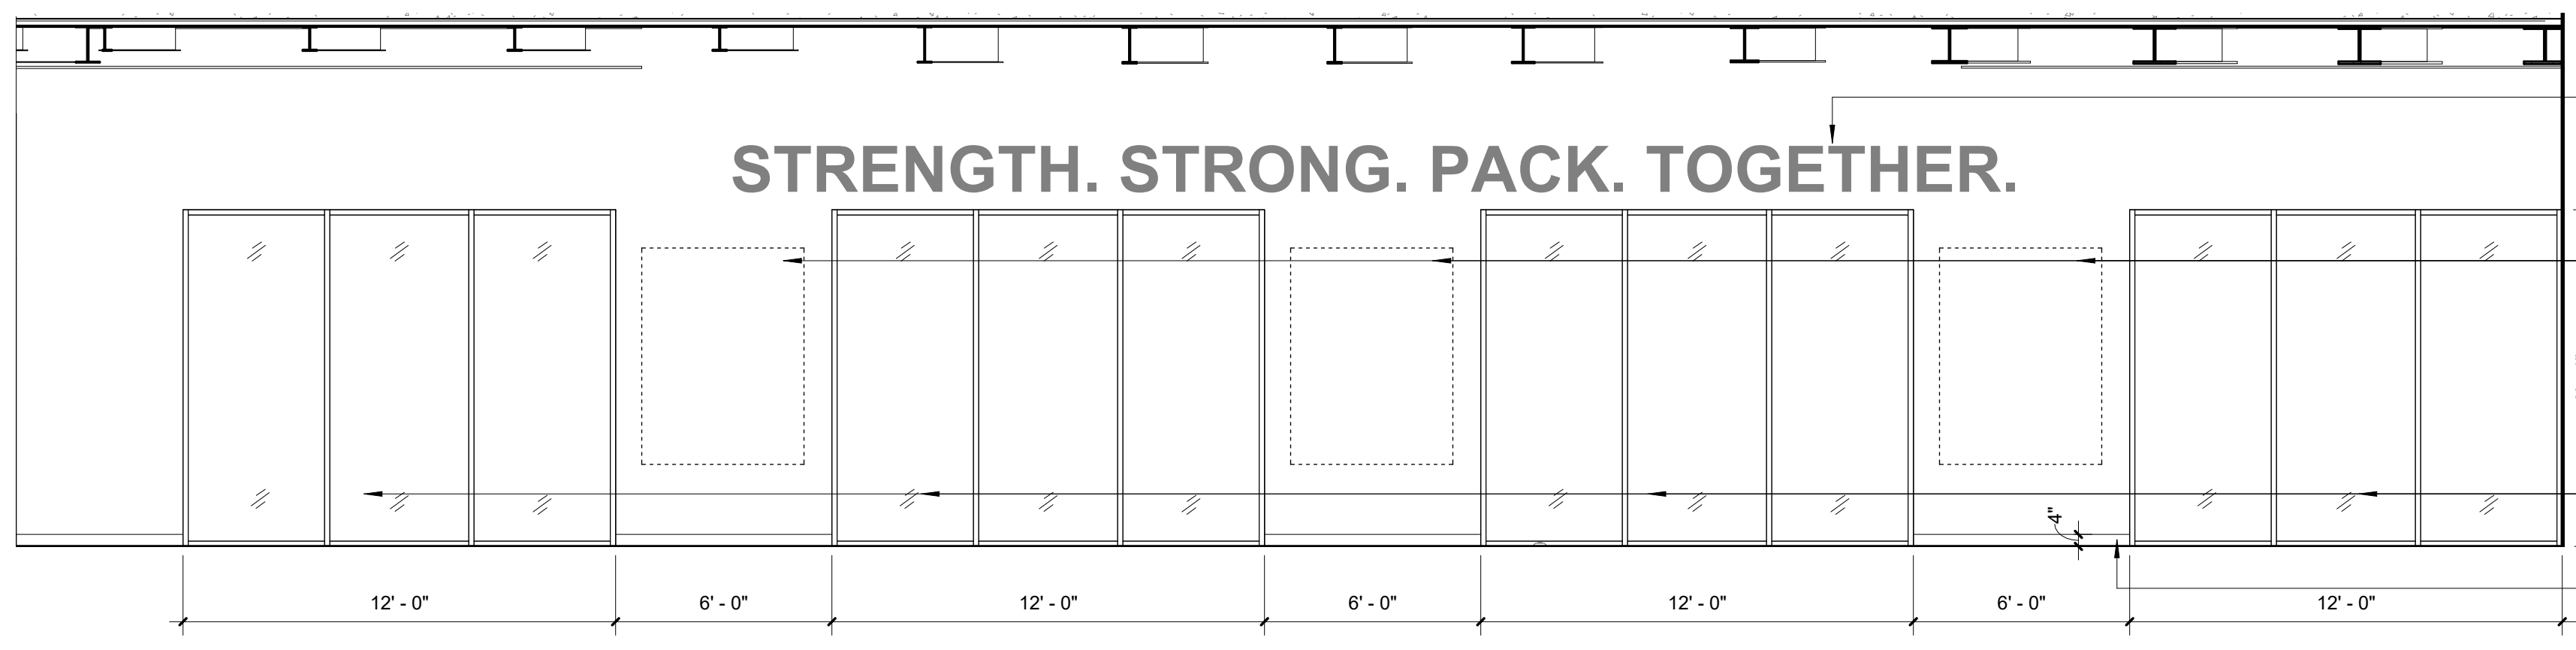


12 PLAYER'S LOUNGE - EAST ELEVATION  
SCALE: 1/4" = 1'-0"

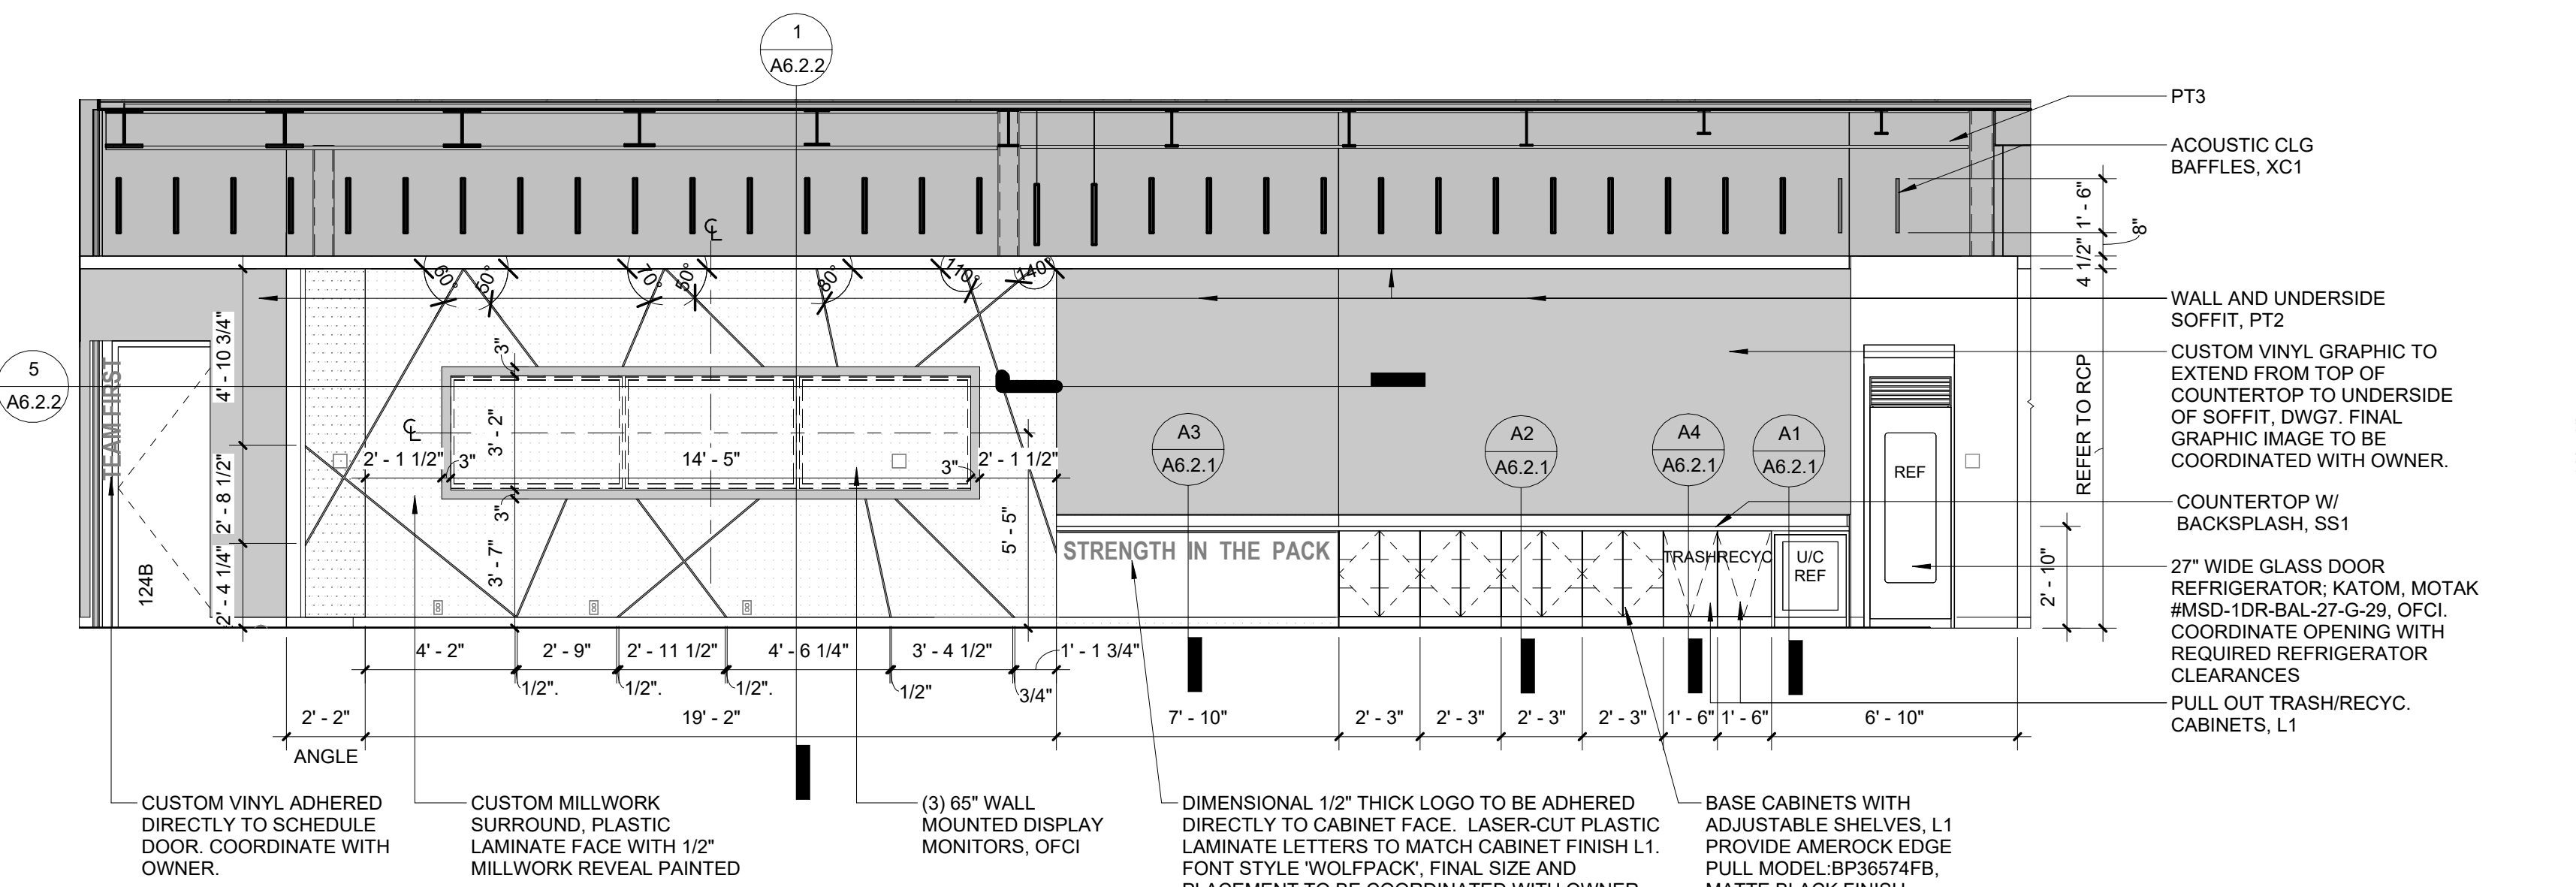


10 PLAYER'S LOUNGE - WEST ELEVATION  
SCALE: 1/4" = 1'-0"

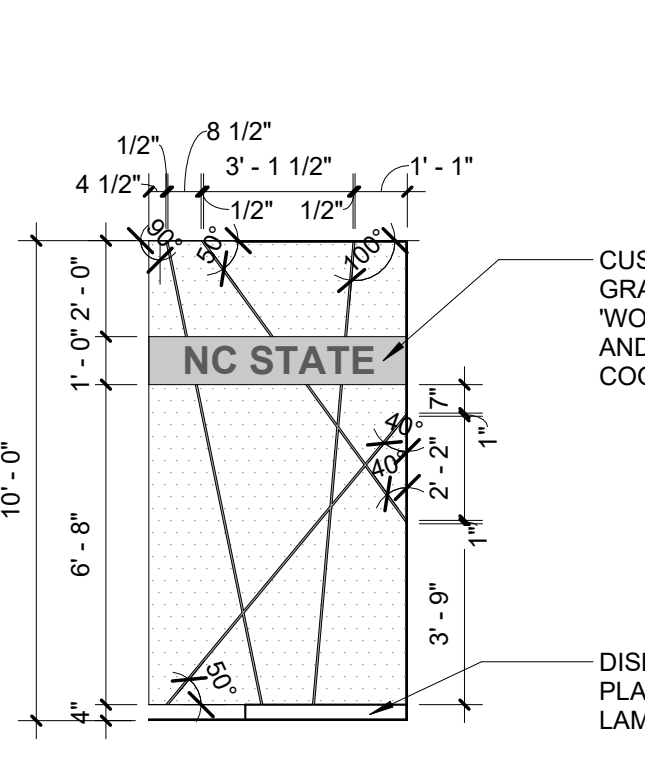


9 PLAYER'S LOUNGE VESTIBULE - SOUTH ELEVATION  
SCALE: 1/4" = 1'-0"

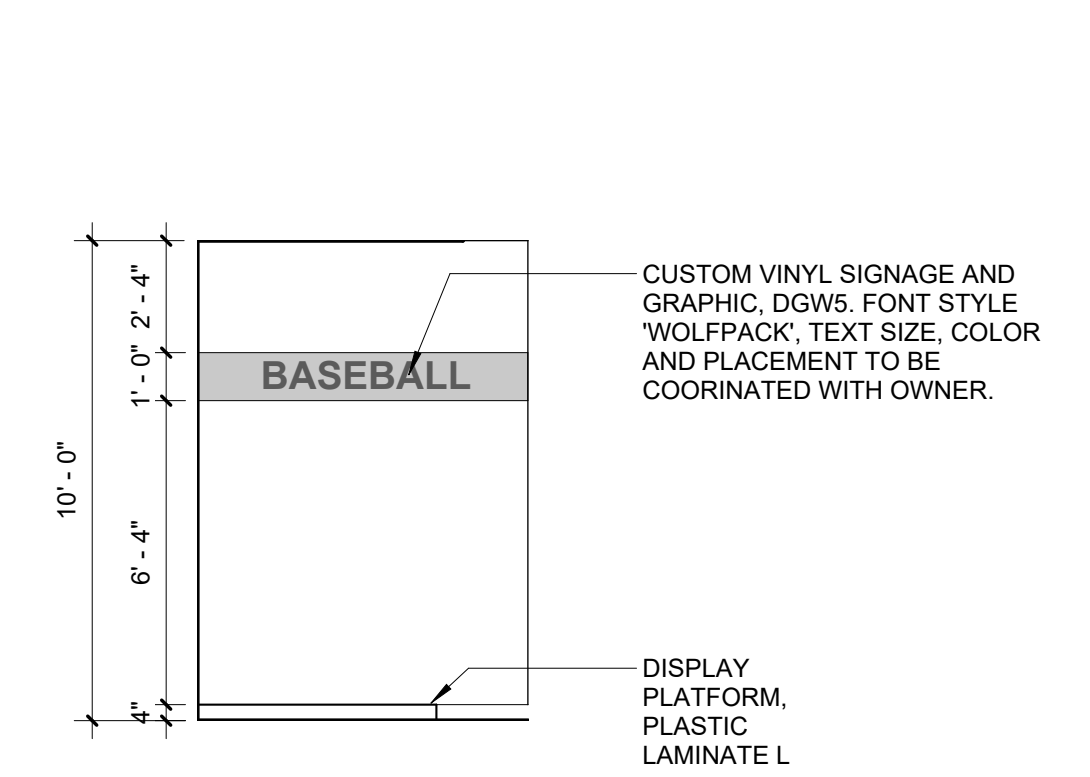


8 PLAYER'S LOUNGE VESTIBULE - WEST ELEVATION  
SCALE: 1/4" = 1'-0"

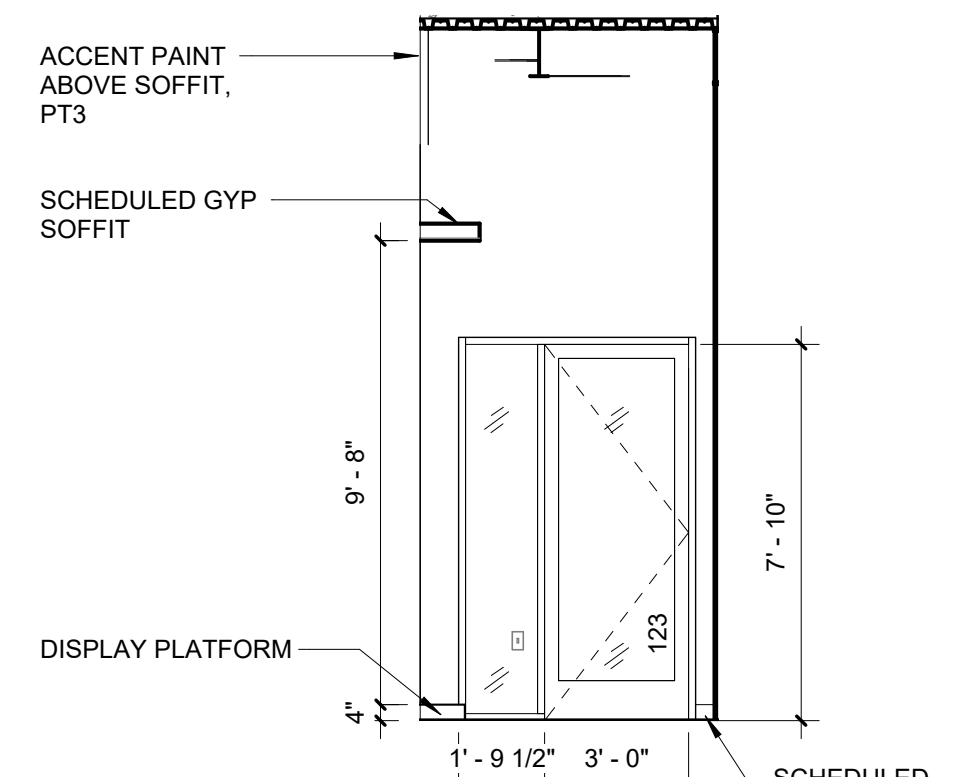


7 PLAYER'S LOUNGE VESTIBULE - NORTH ELEVATION  
SCALE: 1/4" = 1'-0"

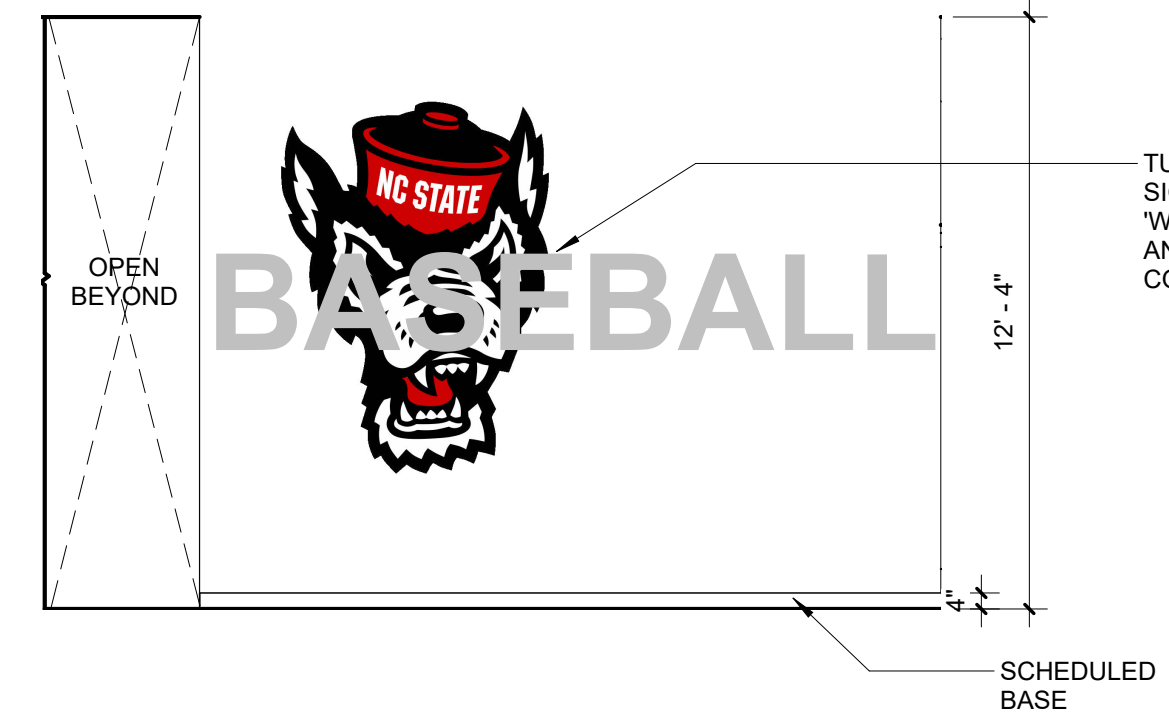


6 LOWER LOBBY - WEST ELEVATION  
SCALE: 1/4" = 1'-0"

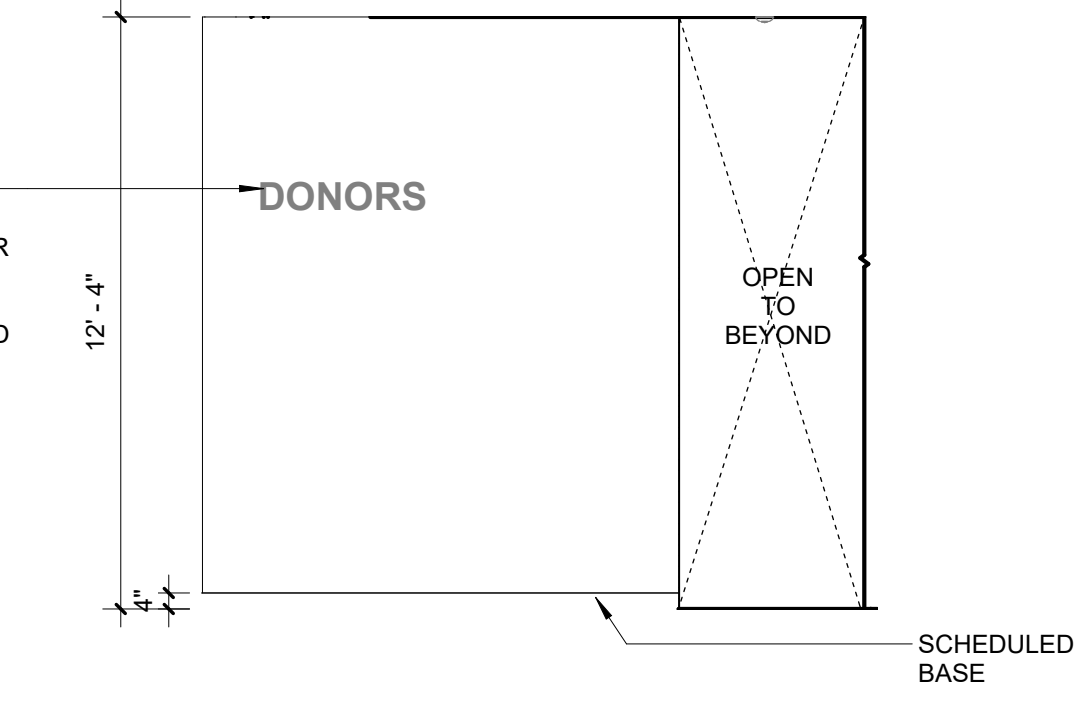


5 LOWER LOBBY - NORTH ELEVATION  
SCALE: 1/4" = 1'-0"

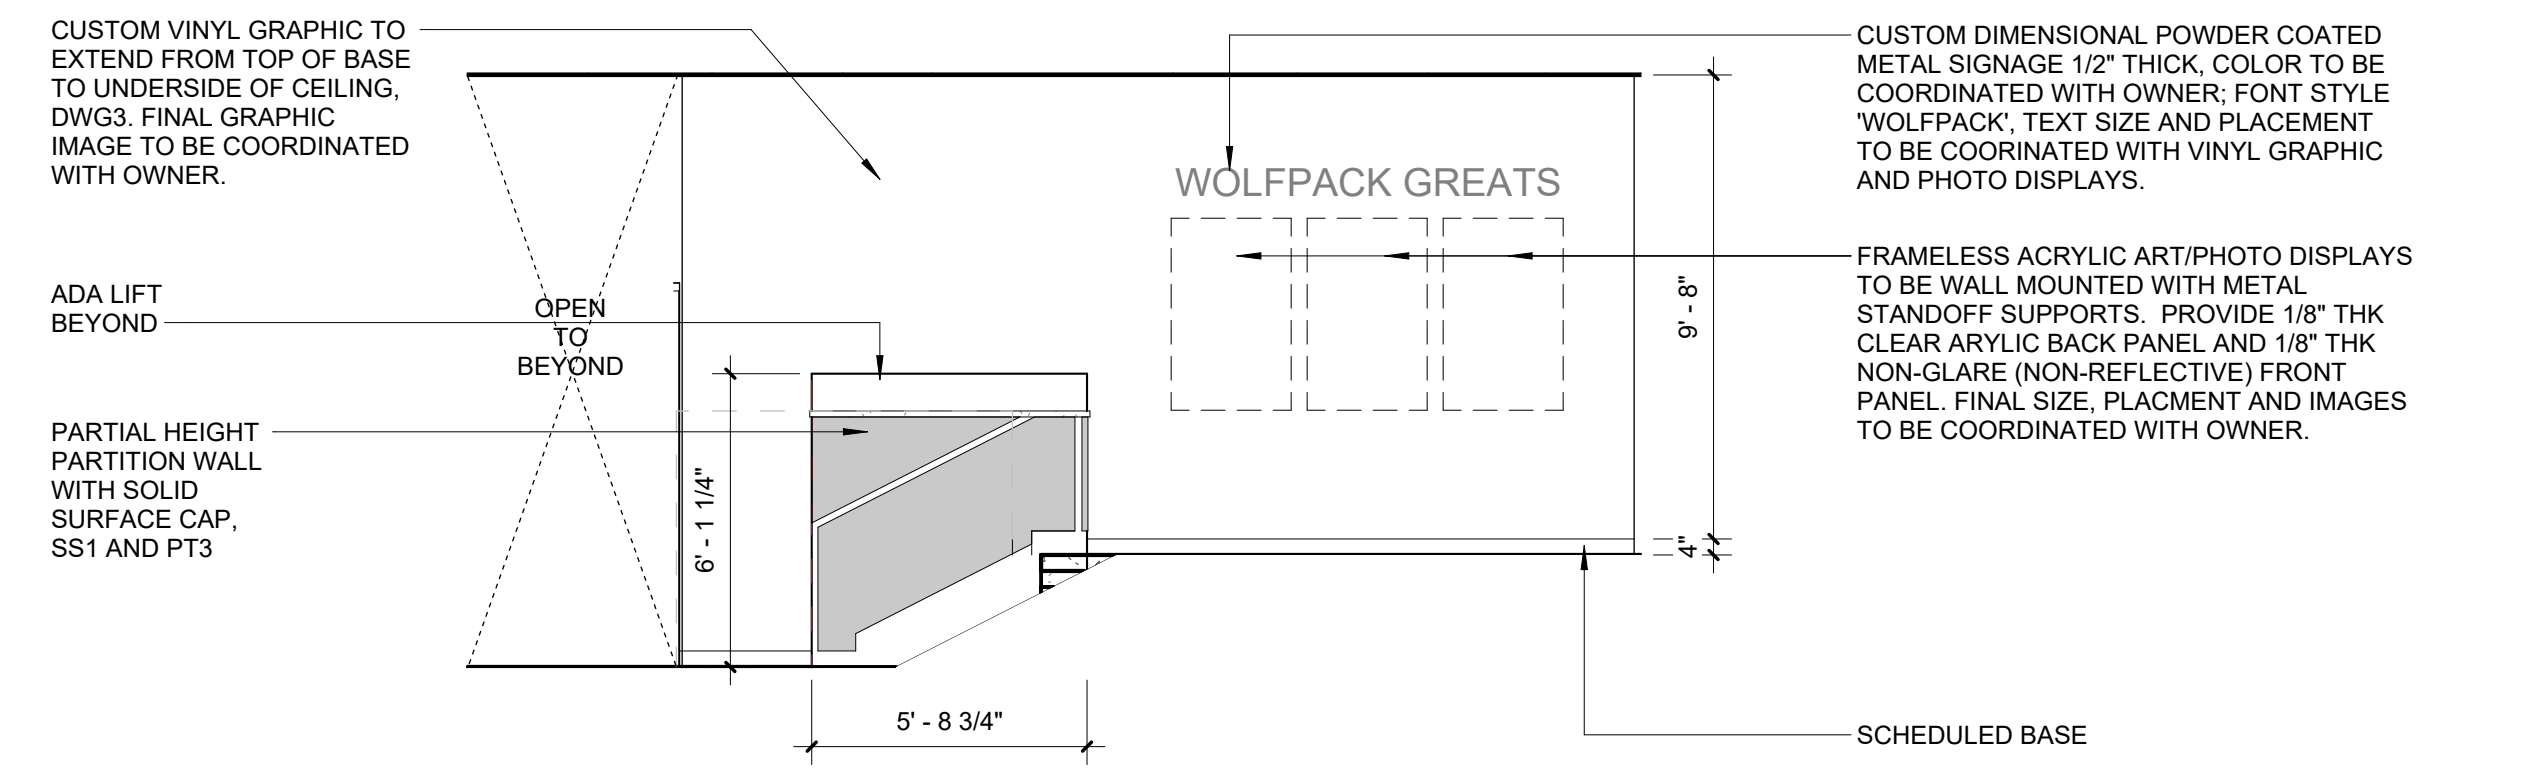


4 UPPER LOBBY - NORTH ELEVATION  
SCALE: 1/4" = 1'-0"

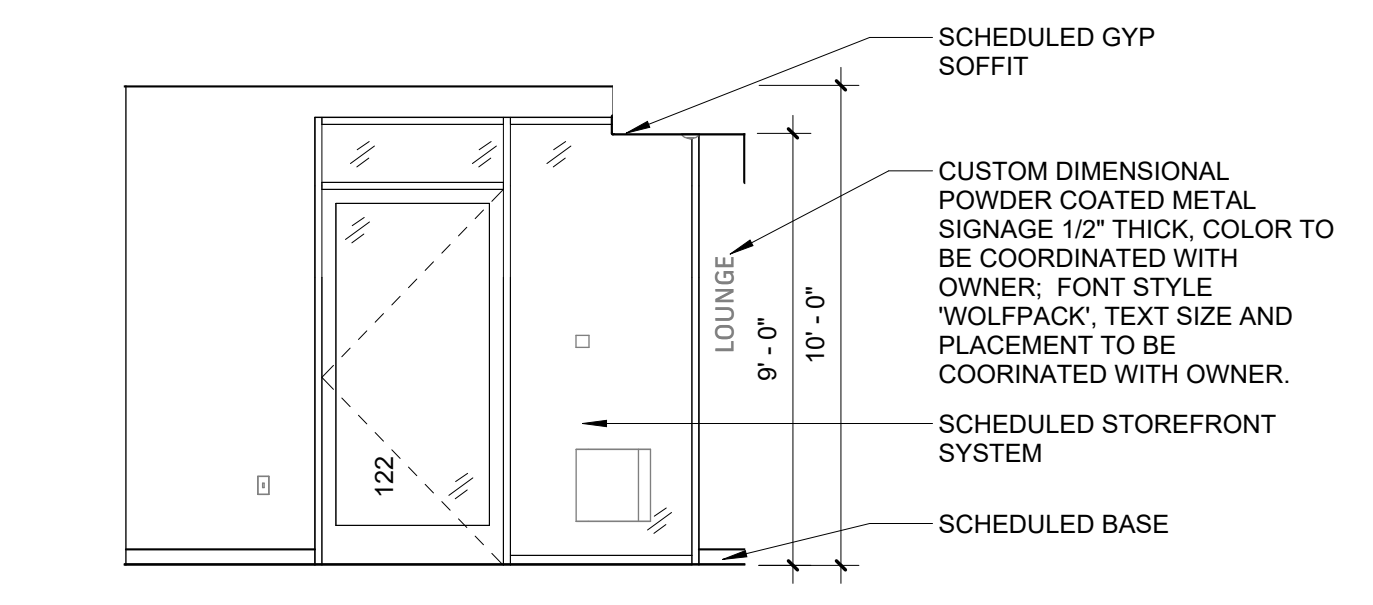


13 UPPER LOBBY - EAST ELEVATION  
SCALE: 1/4" = 1'-0"

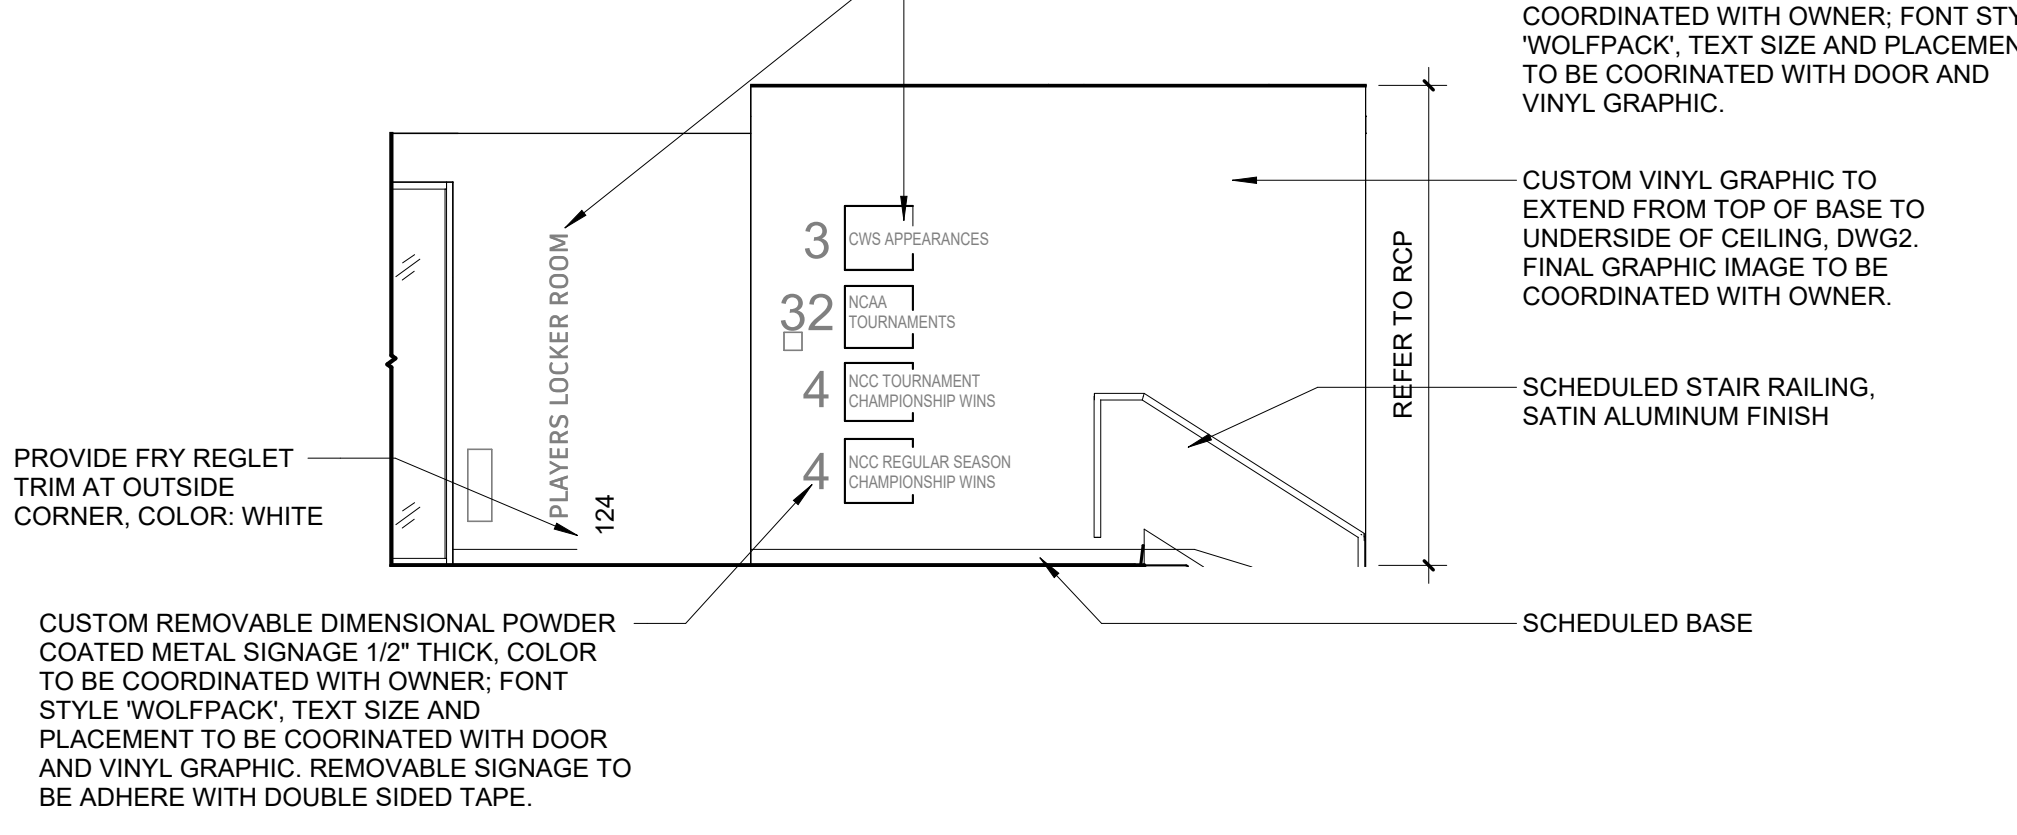

3 UPPER LOBBY - SOUTH ELEVATION  
SCALE: 1/4" = 1'-0"

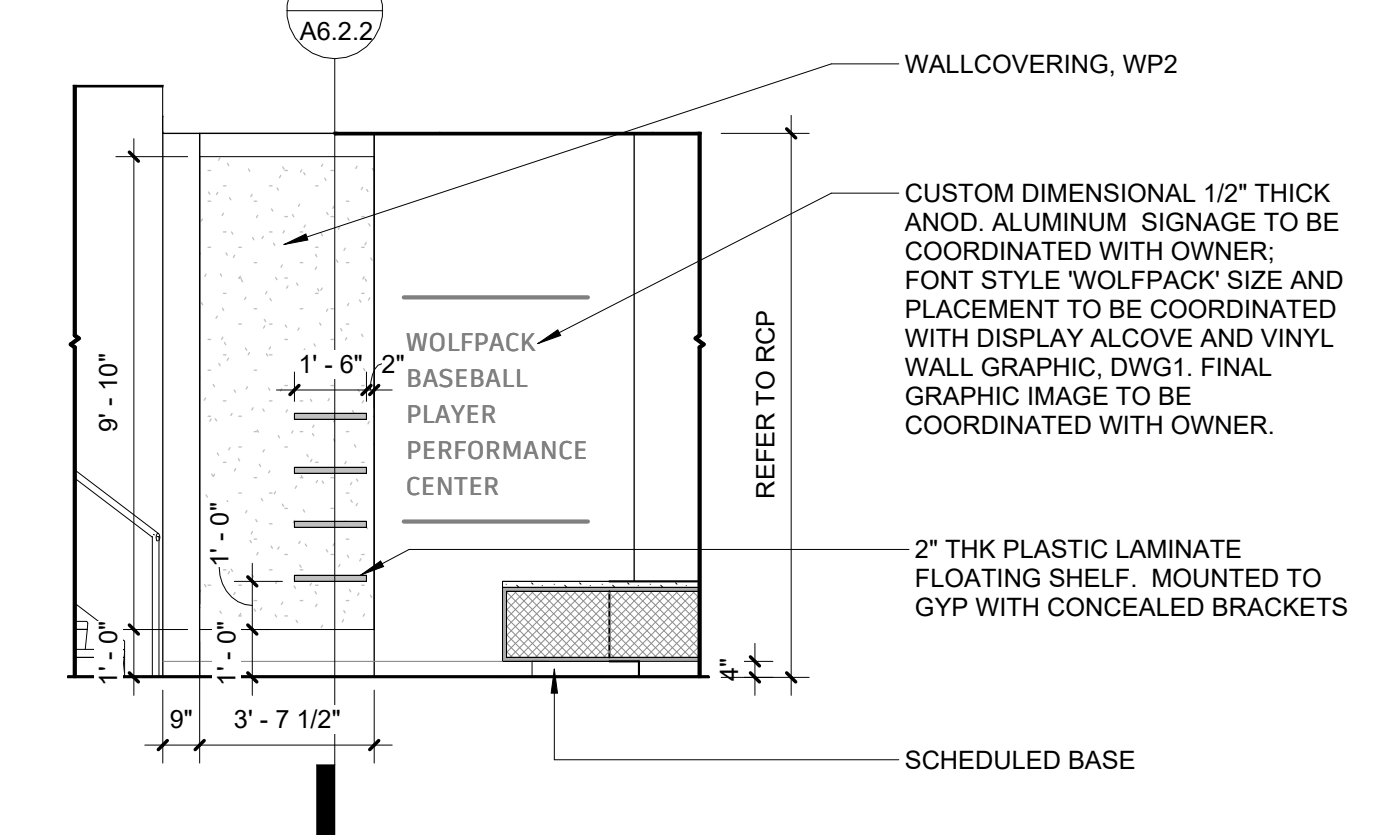

2 LOWER LOBBY - SOUTH ELEVATION B  
SCALE: 1/4" = 1'-0"

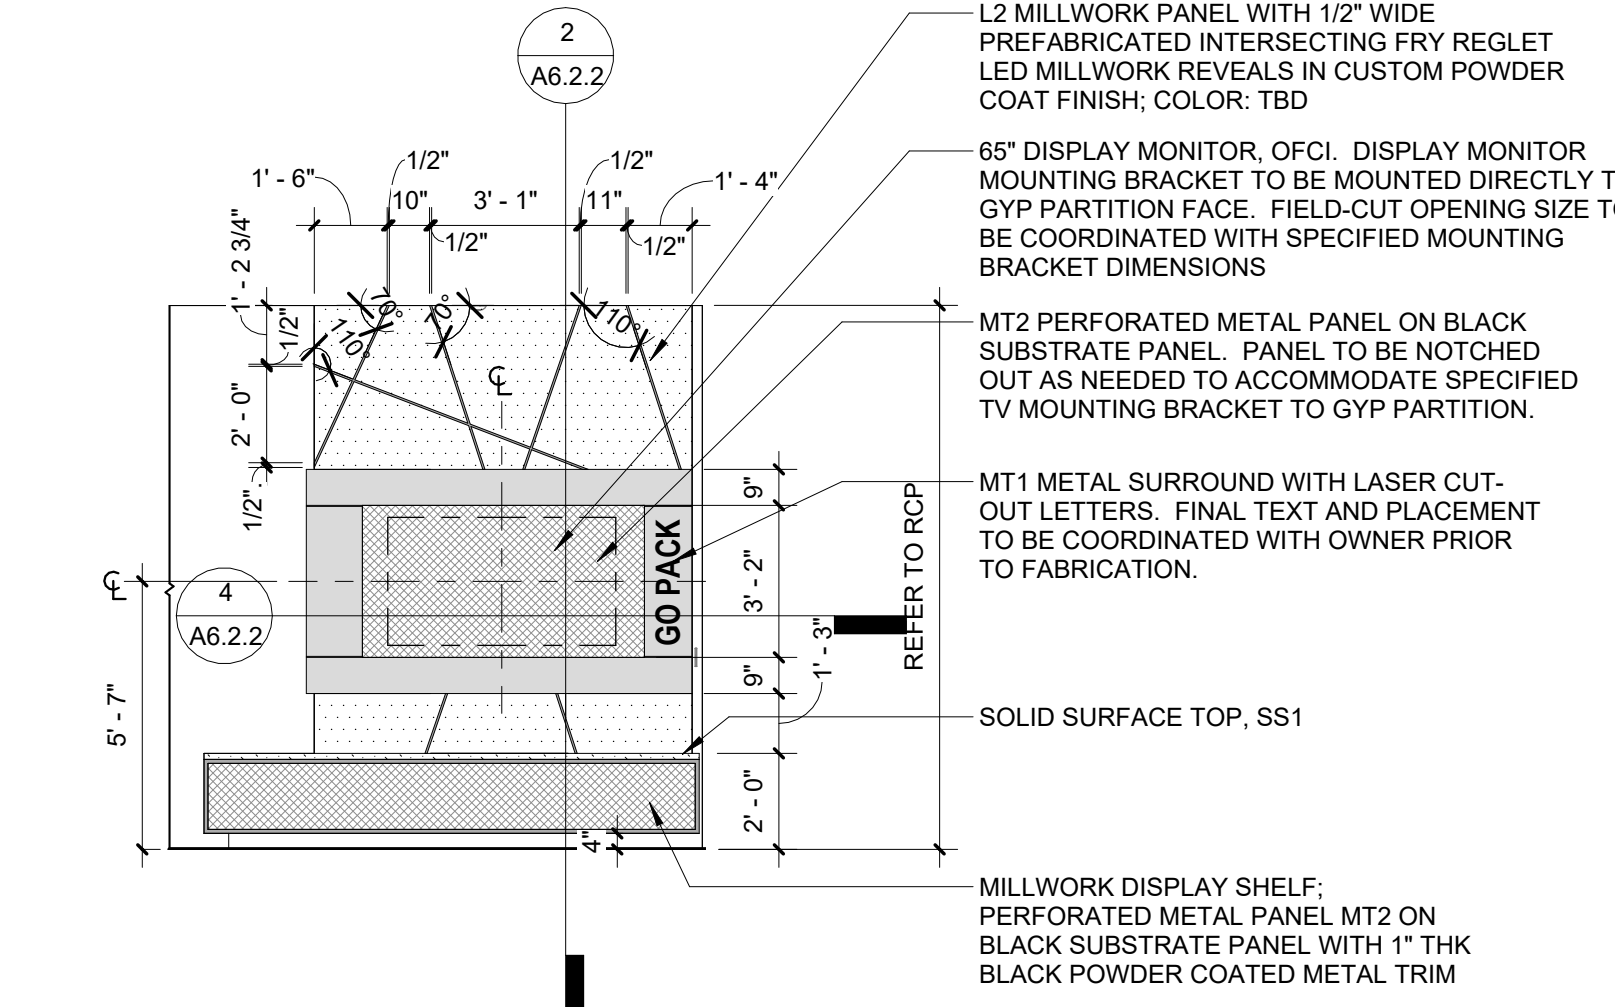


1 LOWER LOBBY - SOUTH ELEVATION A  
SCALE: 1/4" = 1'-0"

2/8/2024 5:35:44 PM A:\desk Draw\2022\2040 - NC State NC State Doak Baseball Stadium\2022\2040 DOAK FIELD



SCO PROJECT NO. 22-24384-01A  
NC STATE PROJ. NO. 202120015

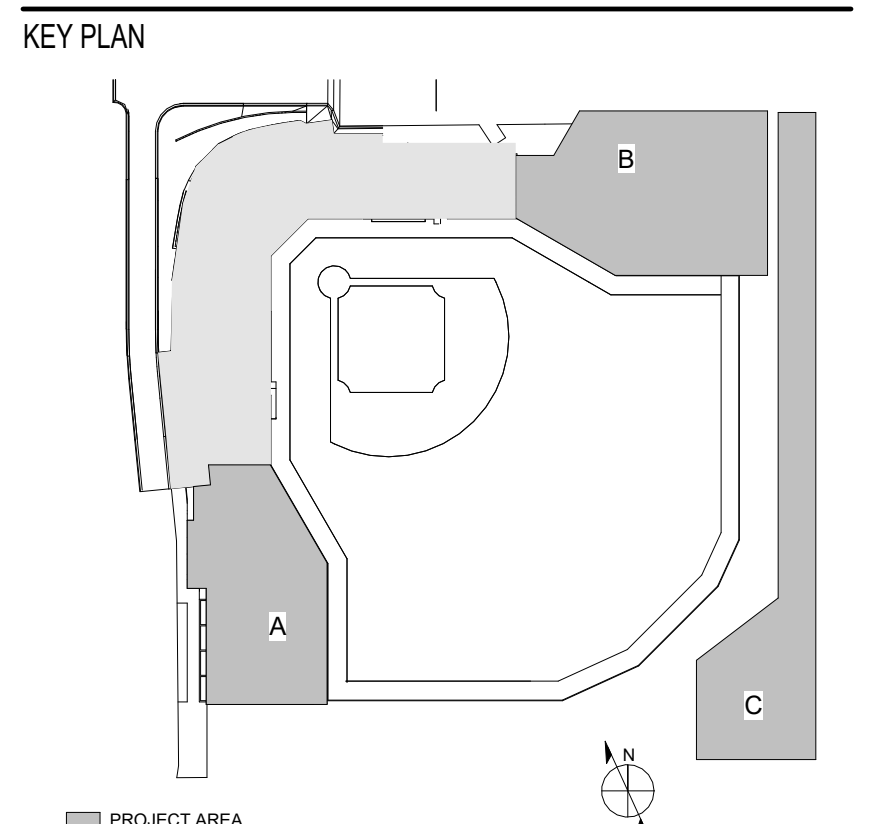

PRINCIPAL  
WILLIAM MCCULLOUGH  
PROJECT MANAGER  
GEORGE BUSHEY

EWINGCOLE INC.  
52711  
RALEIGH, NC

JASON C. KOHLER  
REGISTERED ARCHITECT  
11036  
SOUTH CAROLINA  
CHARLOTTE, NC  
2/9/2024

REVISIONS

NO.	DESCRIPTION	DATE
EC	PACKAGE A - LEFT & RIGHT FIELD ADDITIONS	01/31/2024


**NC STATE UNIVERSITY**  
DOAK FIELD ENHANCEMENT  
1081 Varsity Dr  
Raleigh, NC 27606

DRAWN BY SH, LH DATE 01/29/2024  
PROJECT NO. 20220400 SCALE 1/4" = 1'-0"


DRAWING NAME INTERIOR ELEVATIONS

FLOOR/SECTION PHASE DRAWING NO.


FD2 A6.1.2

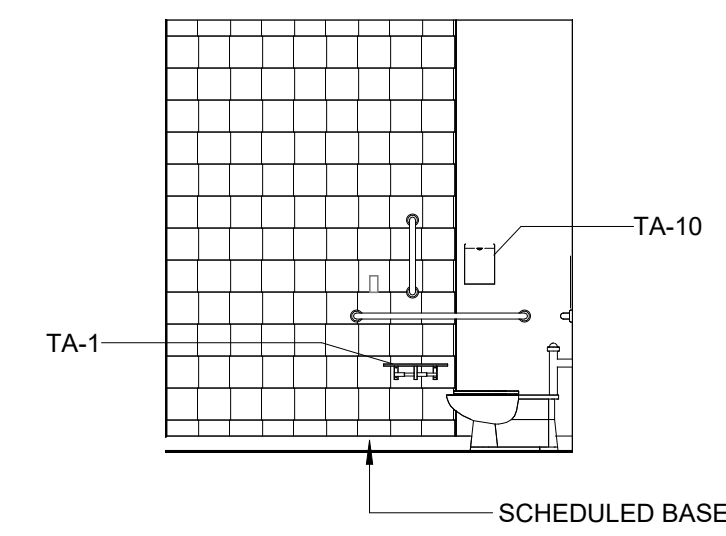


22 TLT 203 & 204 - TYP. ELEVATION D  
SCALE: 1/4" = 1'-0"

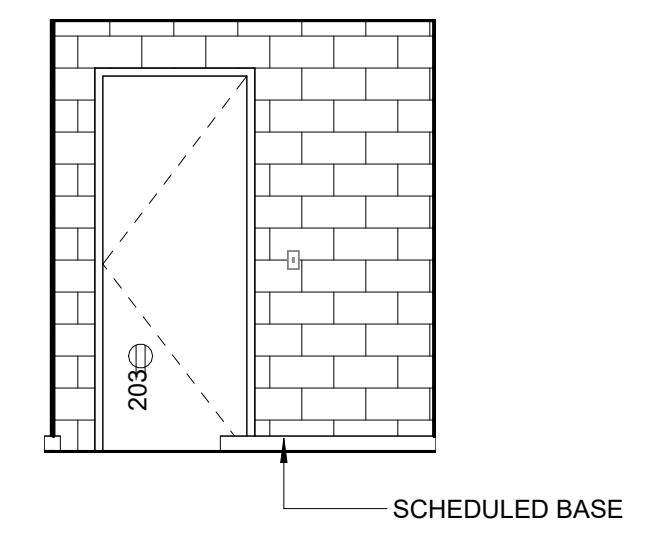


21 TLT 203 & 204 - TYP. ELEVATION C  
SCALE: 1/4" = 1'-0"

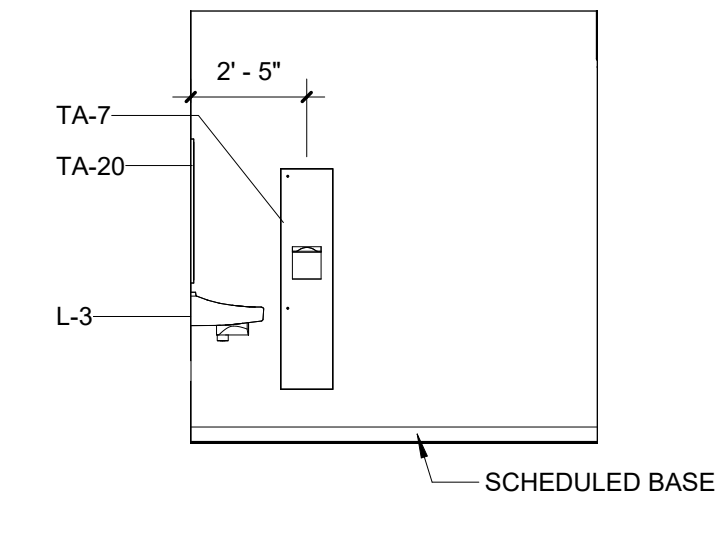


20 TLT 203 & 204 - TYP. ELEVATION B  
SCALE: 1/4" = 1'-0"

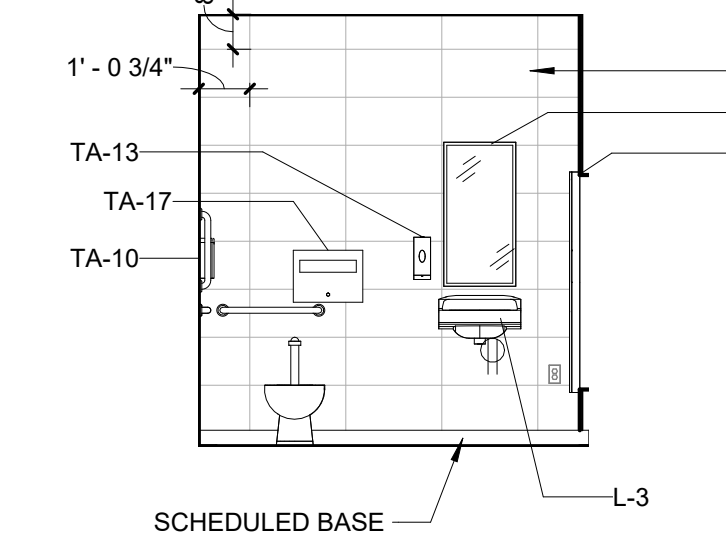


19 TLT 203 & 204 - TYP. ELEVATION A  
SCALE: 1/4" = 1'-0"

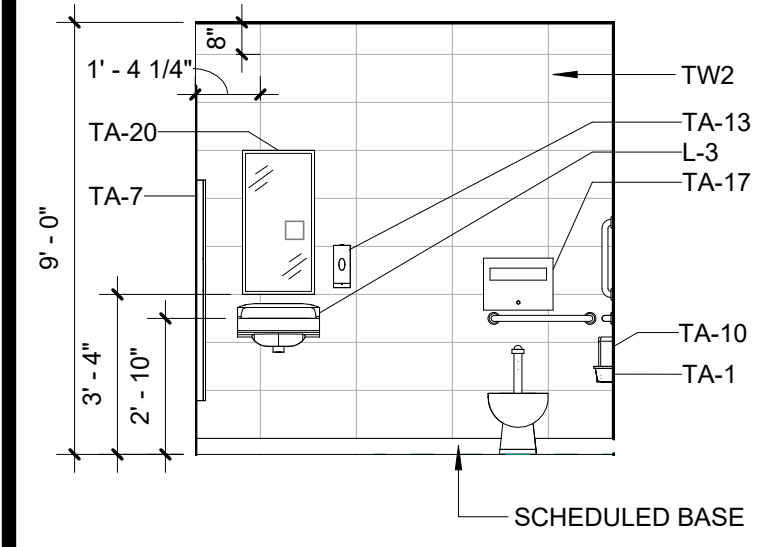


18 TLT 130 - WEST ELEVATION  
SCALE: 1/4" = 1'-0"

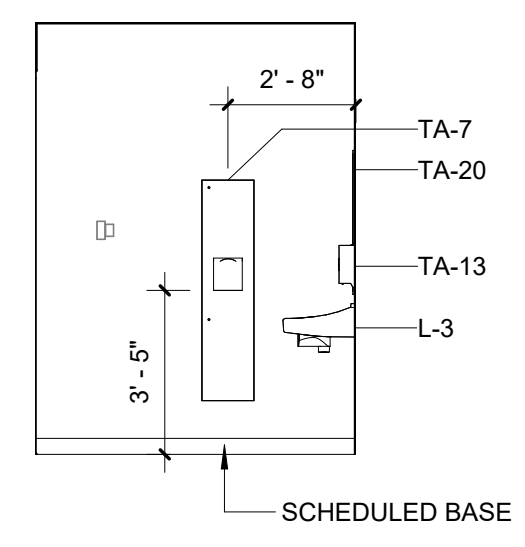


17 TLT 130 - SOUTH ELEVATION  
SCALE: 1/4" = 1'-0"

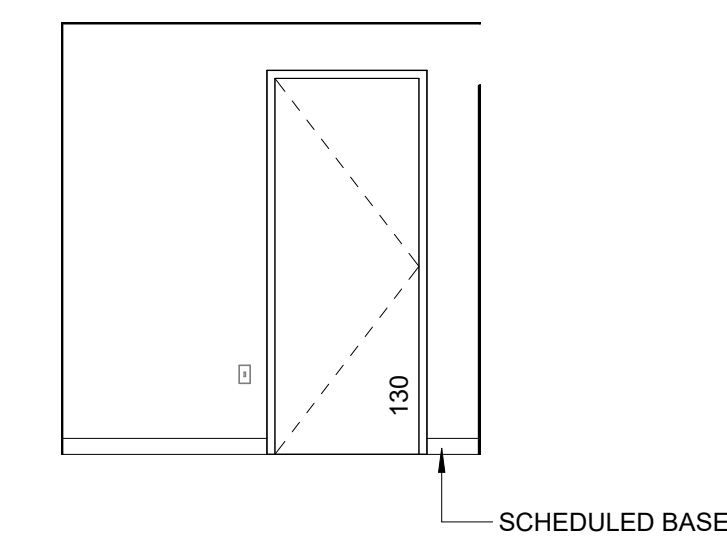


16 TLT 130 - EAST ELEVATION  
SCALE: 1/4" = 1'-0"

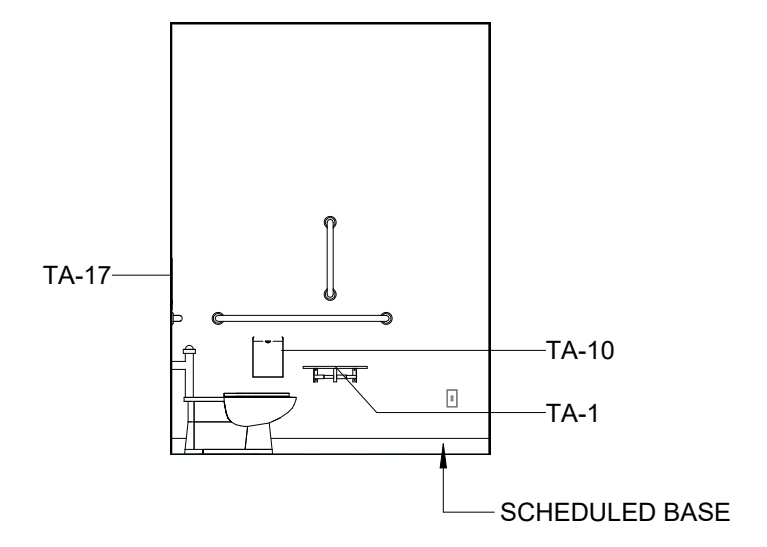


15 TLT 130 - NORTH ELEVATION  
SCALE: 1/4" = 1'-0"

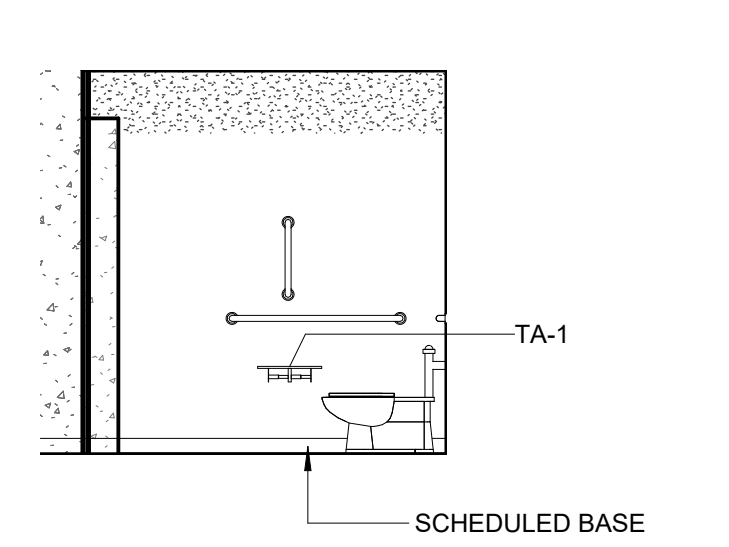


12 LOCKER ROOM TOILET - EAST ELEVATION  
SCALE: 1/4" = 1'-0"

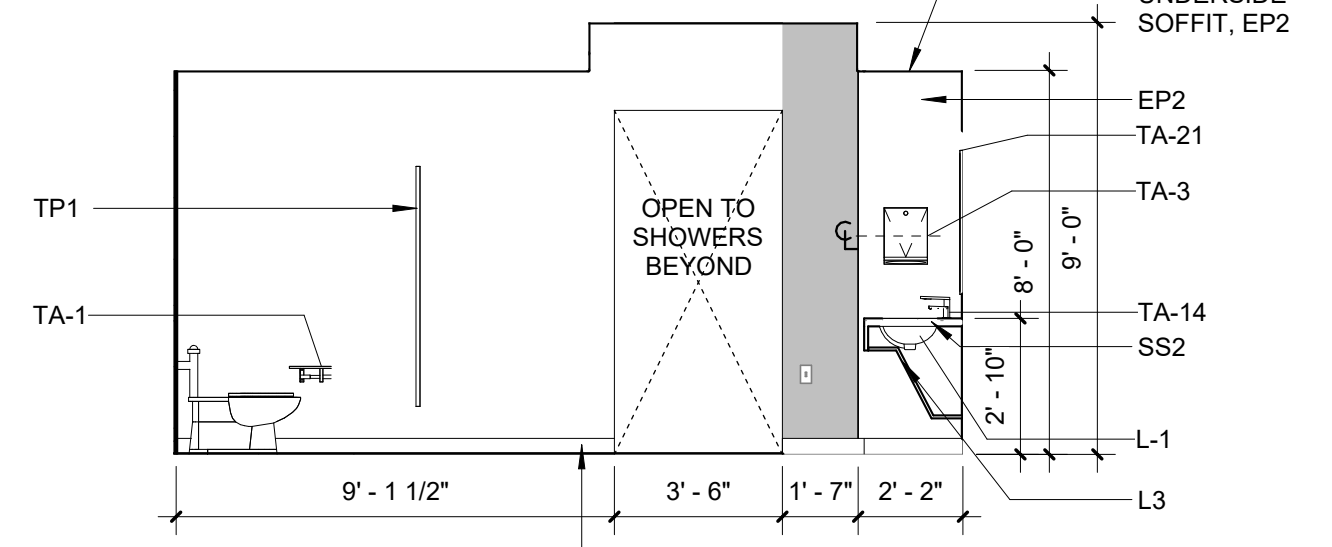


9 LOCKER ROOM TOILET - NORTH ELEVATION  
SCALE: 1/4" = 1'-0"

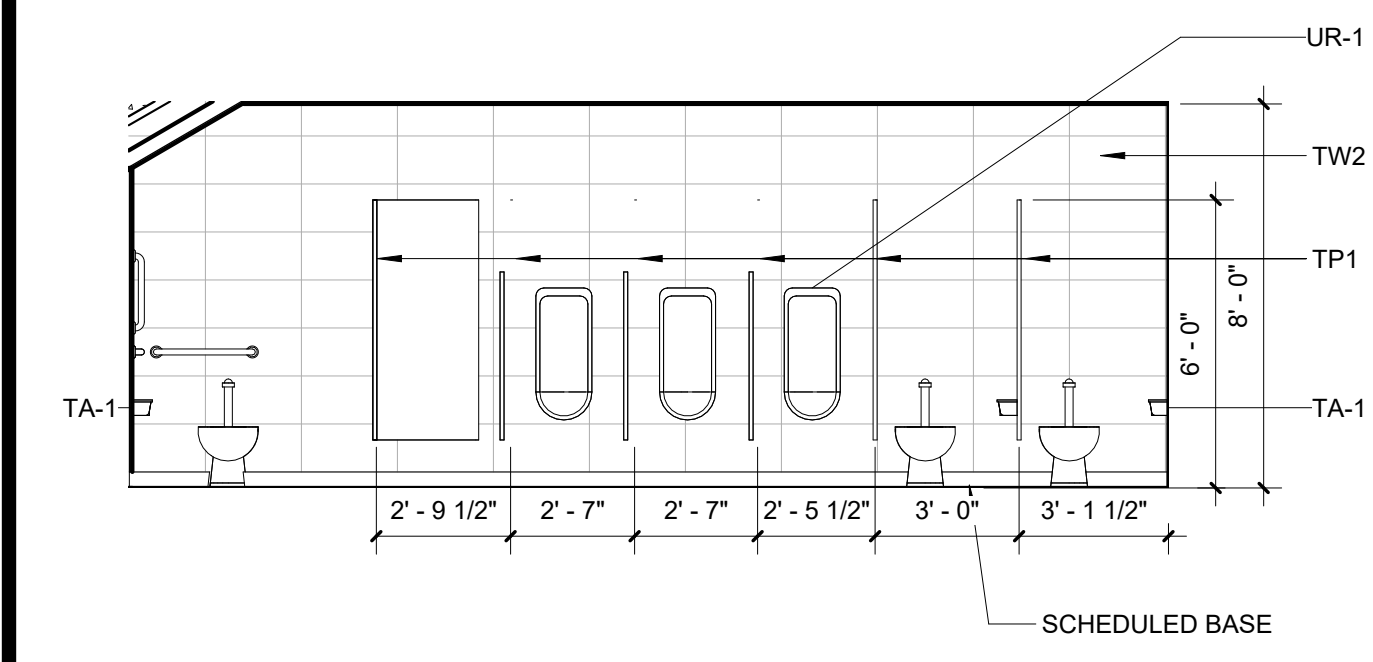


8 LOCKER ROOM TOILET - N ELEVATION  
SCALE: 1/4" = 1'-0"

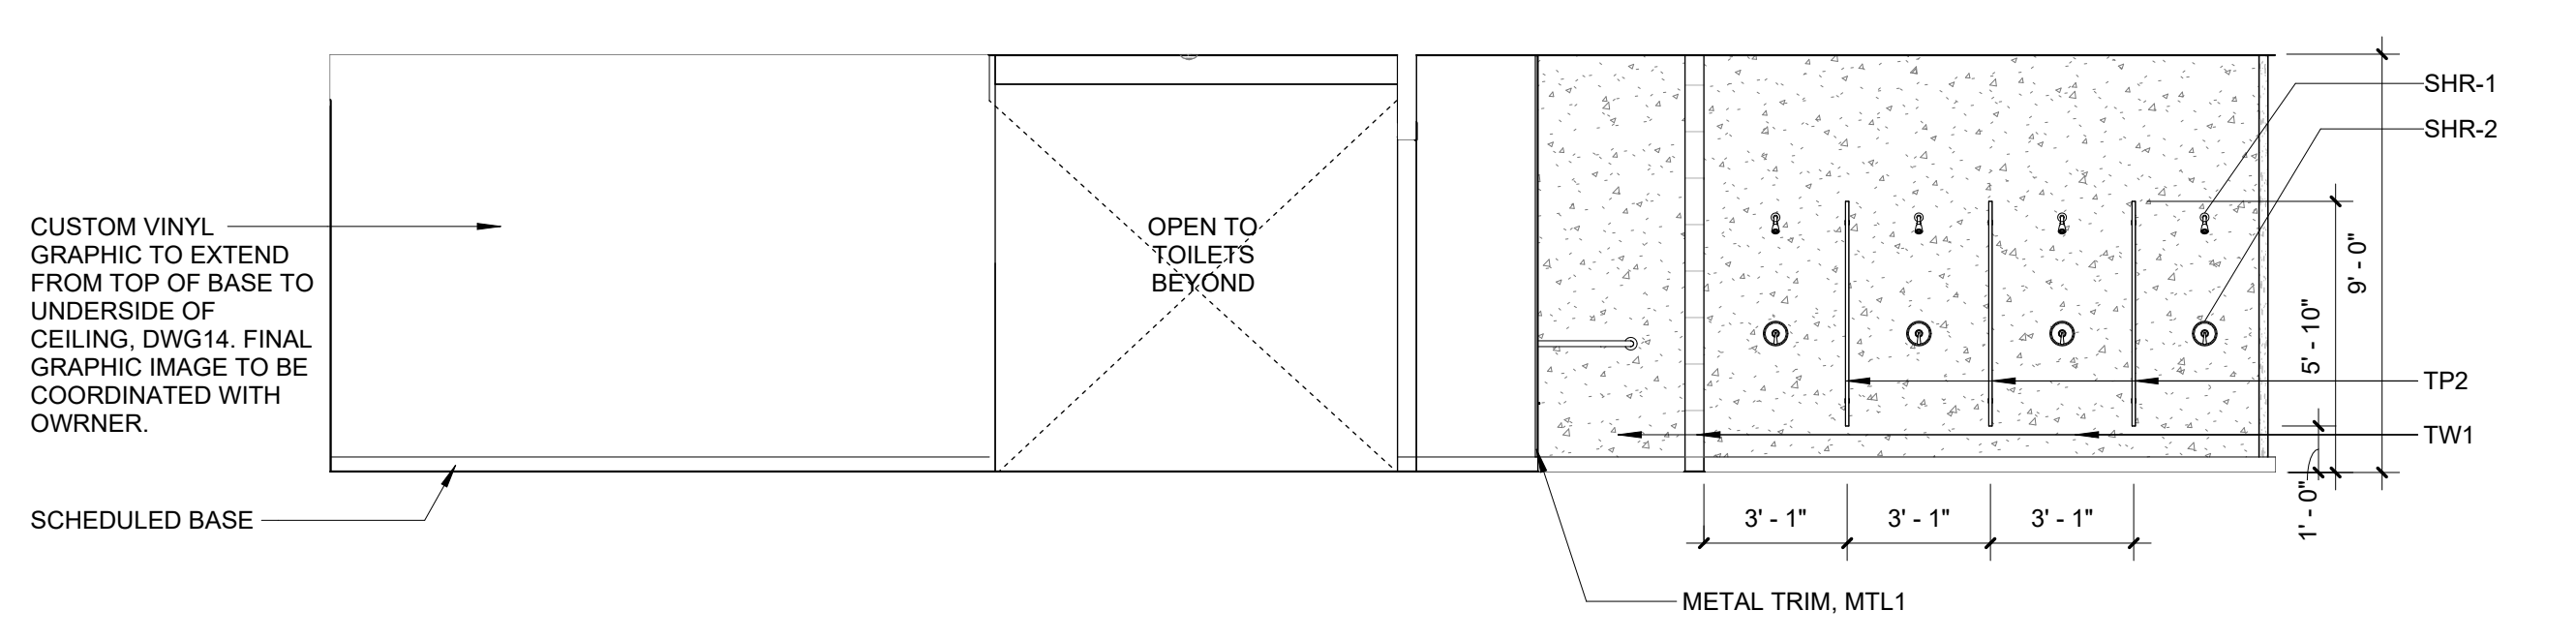


7 SHOWER AND TOILET - WEST ELEVATION  
SCALE: 1/4" = 1'-0"

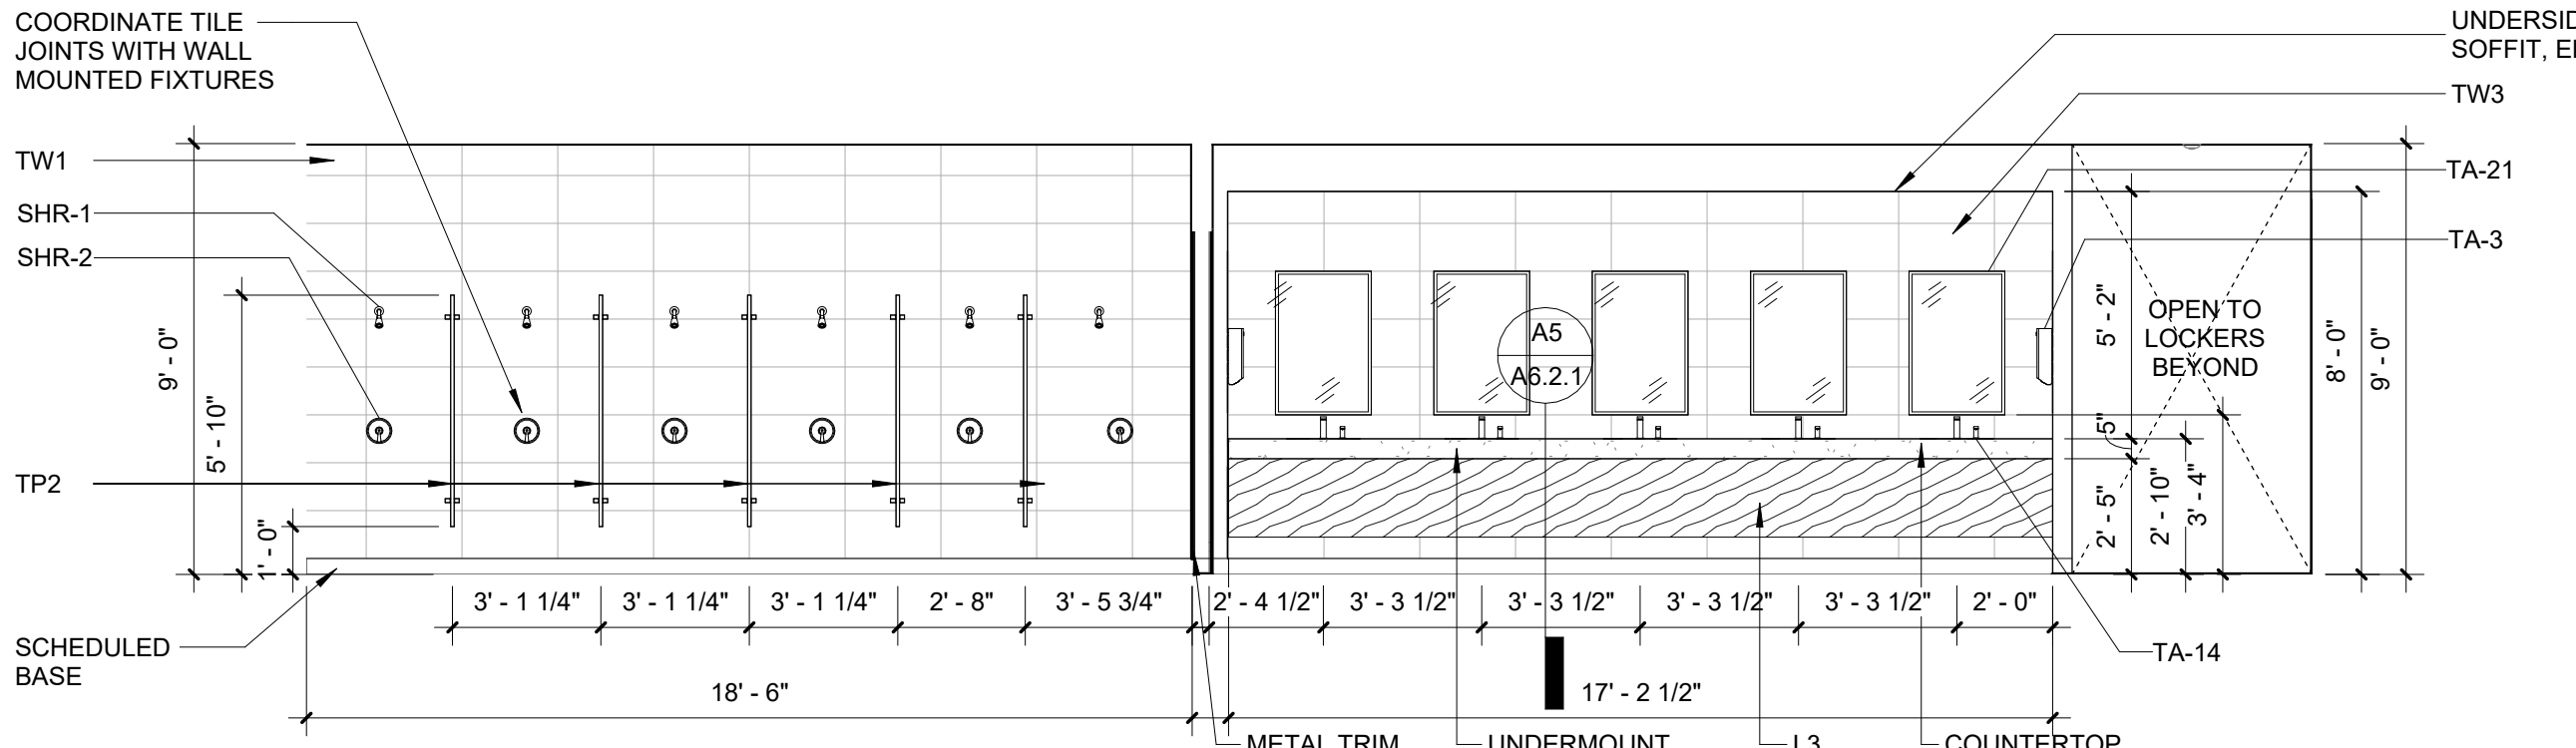


6 SHOWER AND VANITY - EAST ELEVATION  
SCALE: 1/4" = 1'-0"

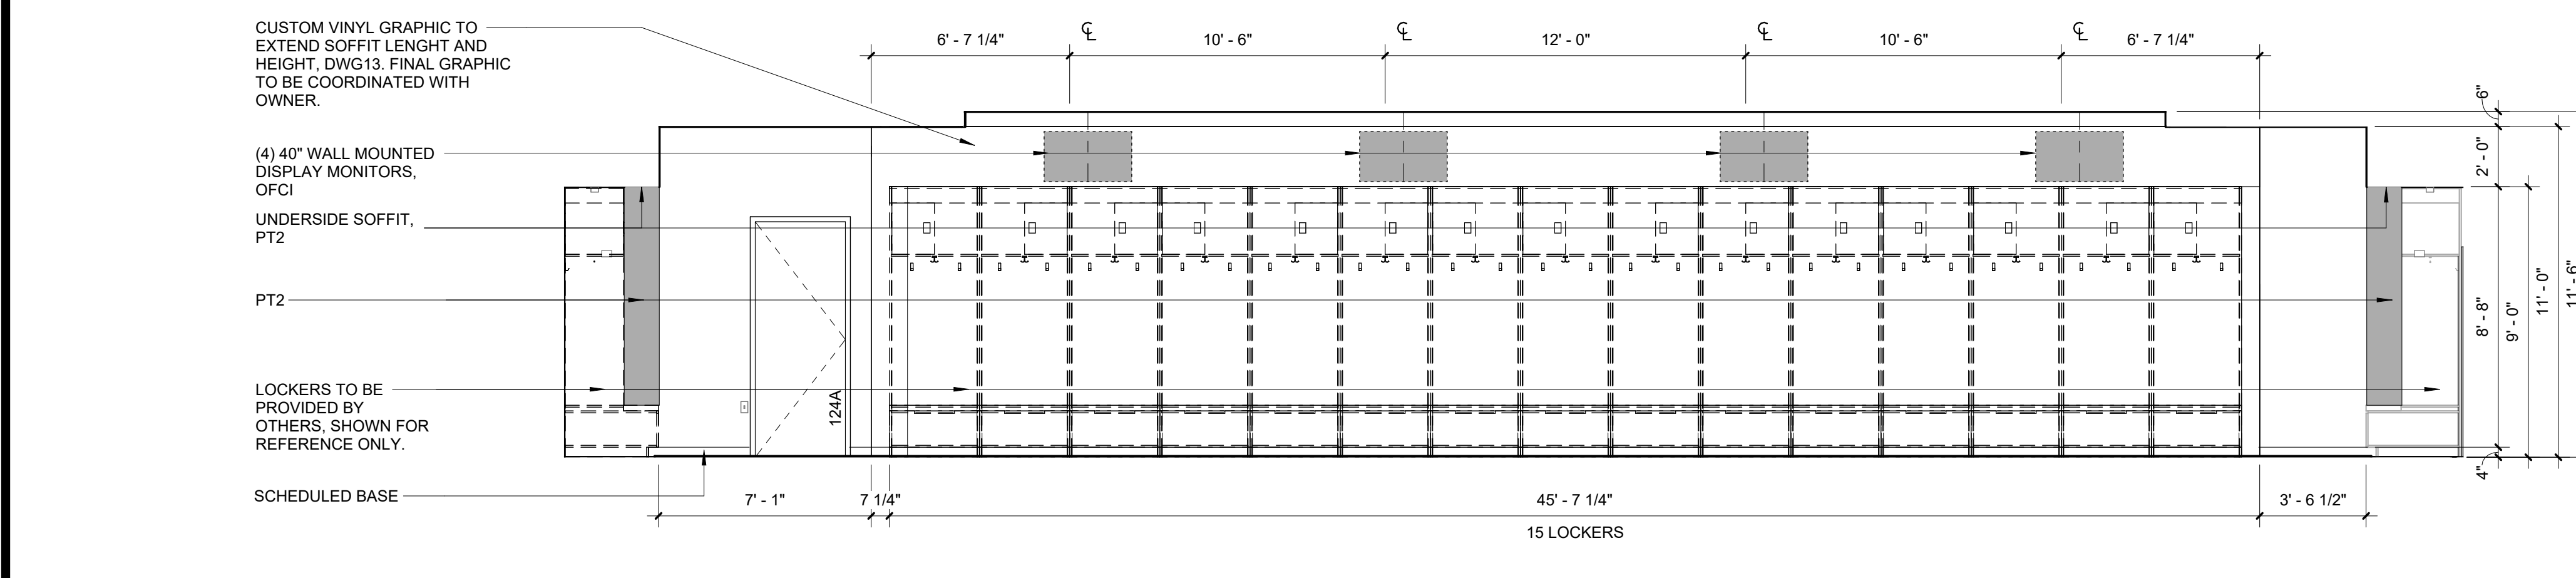


5 LOCKER ROOM - EAST ELEVATION  
SCALE: 1/4" = 1'-0"

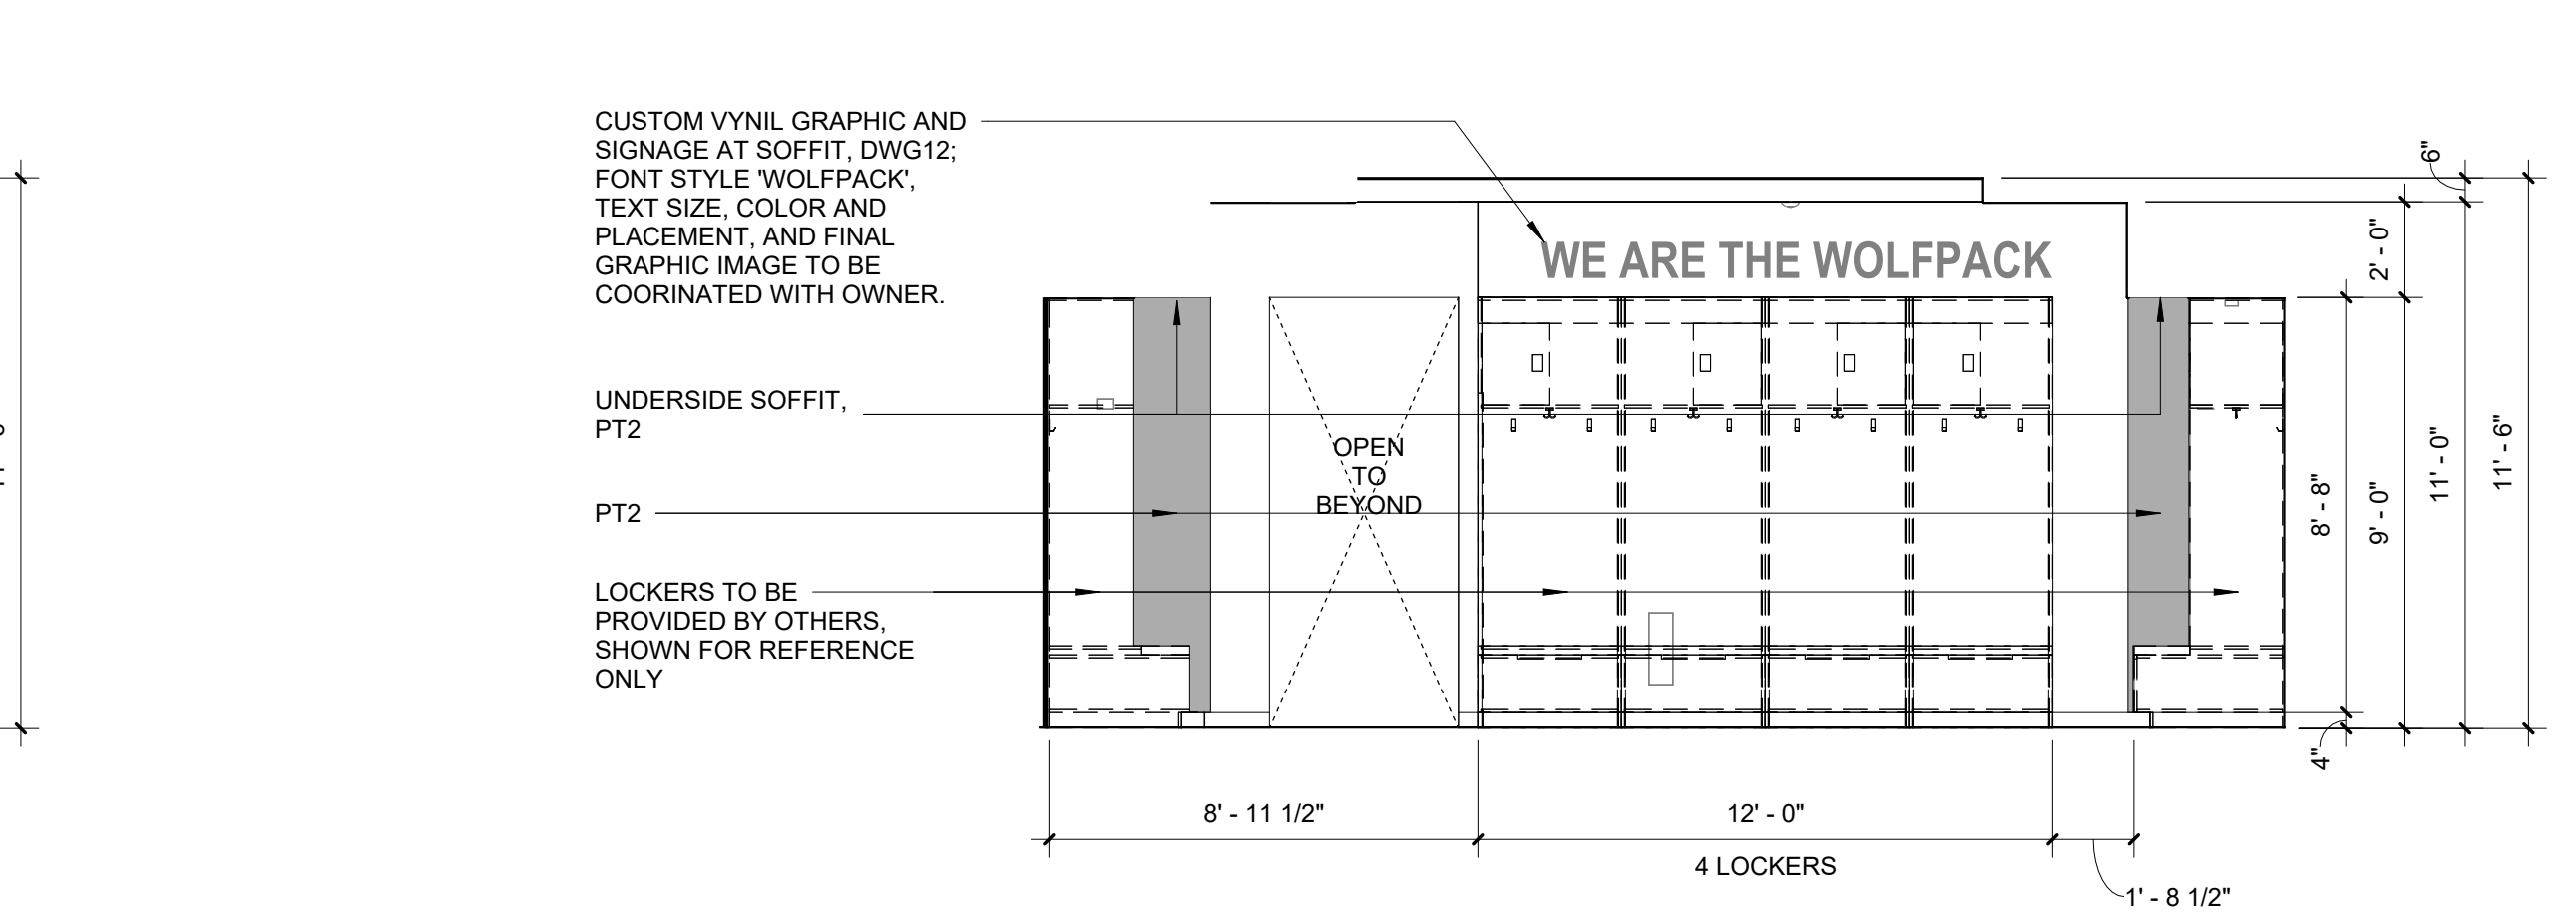


4 LOCKER ROOM - SOUTH ELEVATION  
SCALE: 1/4" = 1'-0"

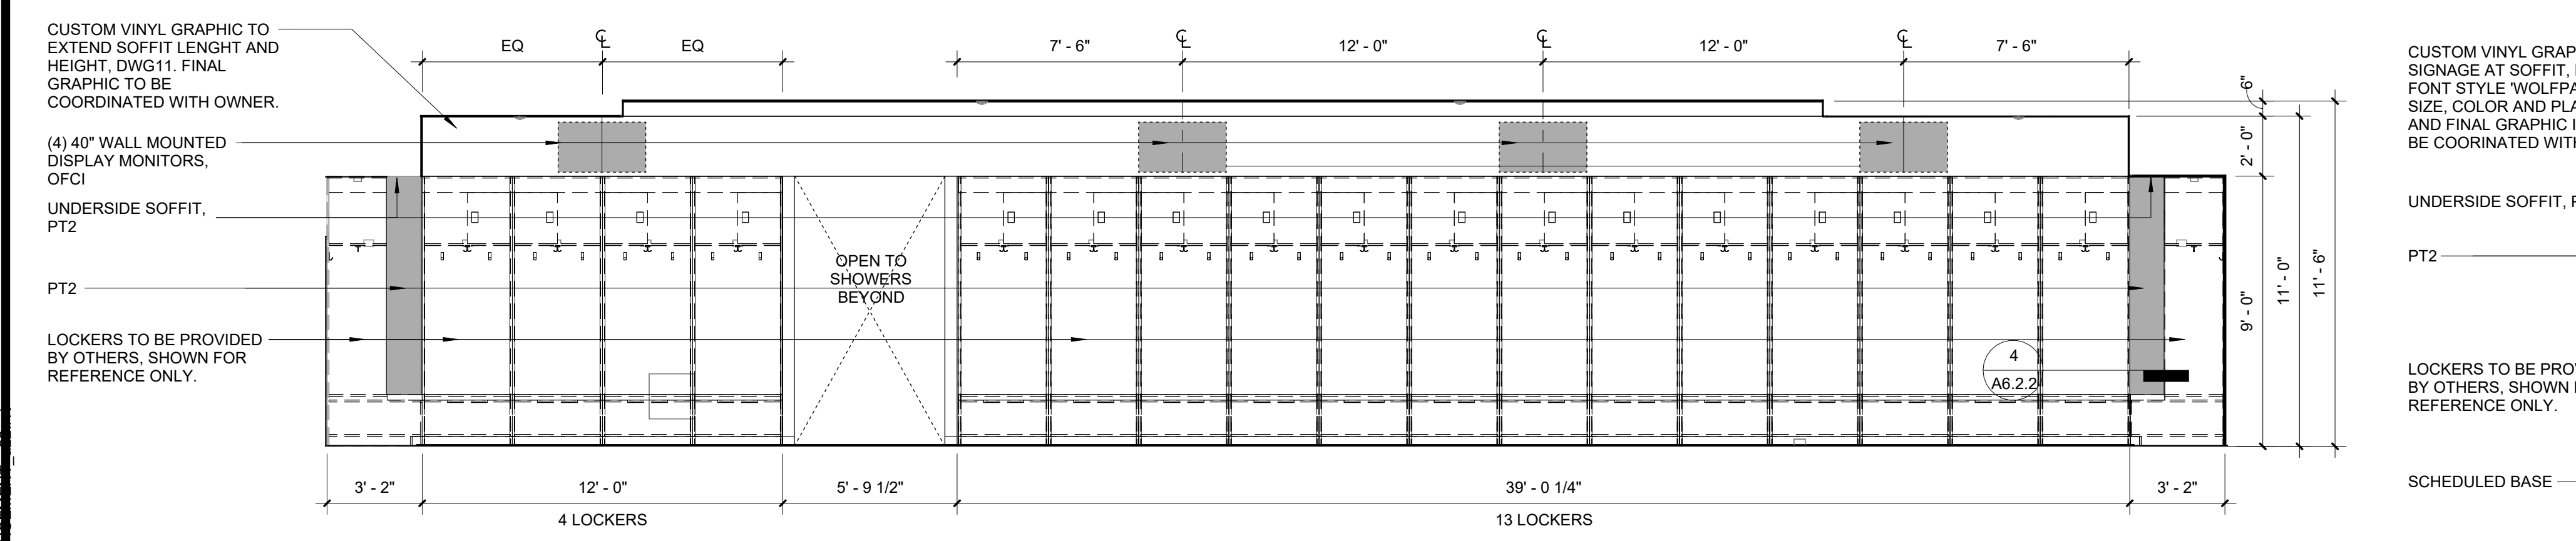

3 LOCKER ROOM - WEST ELEVATION  
SCALE: 1/4" = 1'-0"

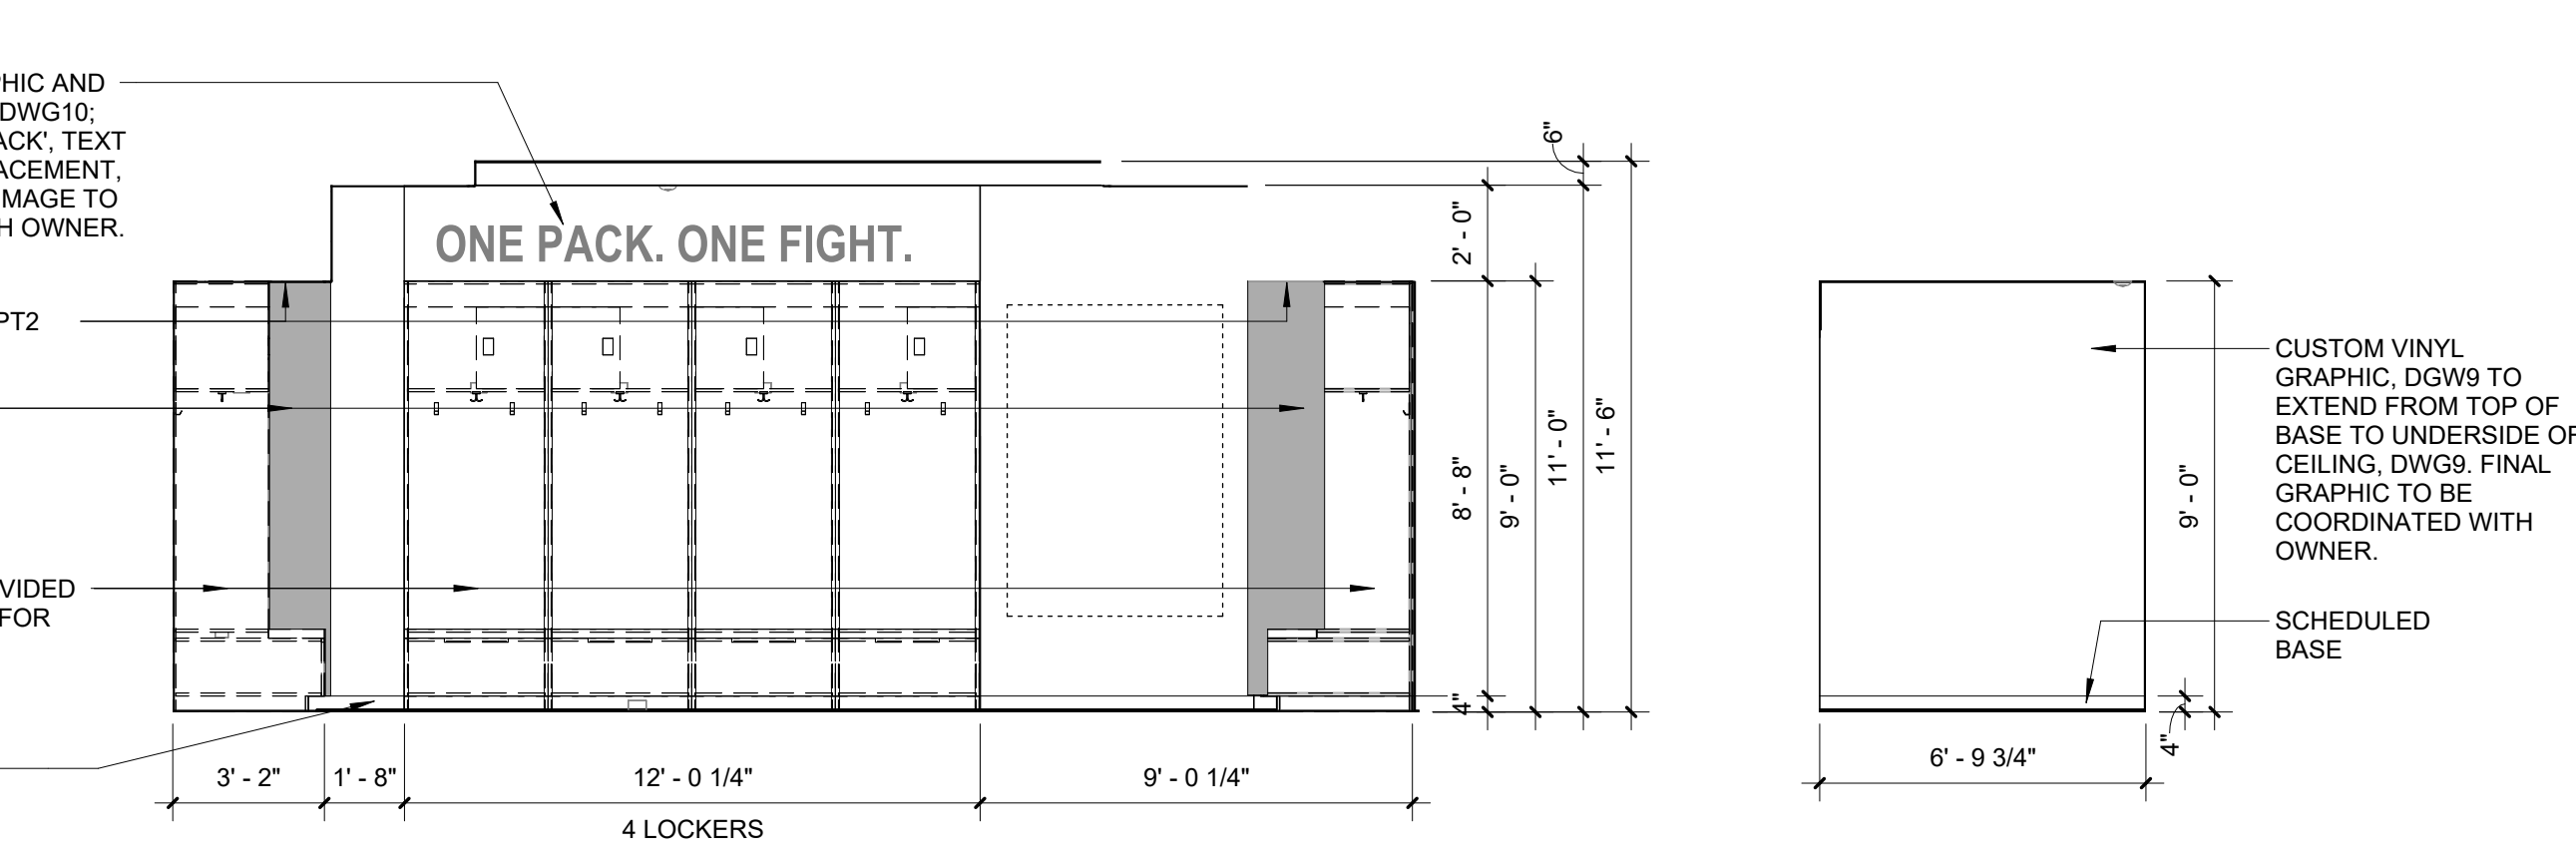


2 LOCKER ROOM - NORTH ELEVATION  
SCALE: 1/4" = 1'-0"

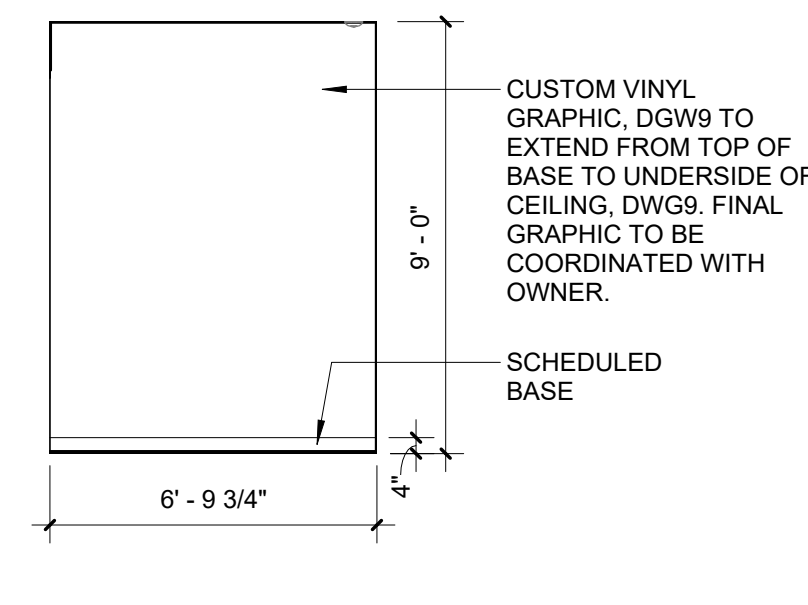


1 VESTIBULE 124A - EAST ELEVATION  
SCALE: 1/4" = 1'-0"

2/9/2024 5:35:03 PM A:\desk Draw\2022\2400 - NC State NC State Doak Baseball Stadium\2022\2400 DOAK FIELD




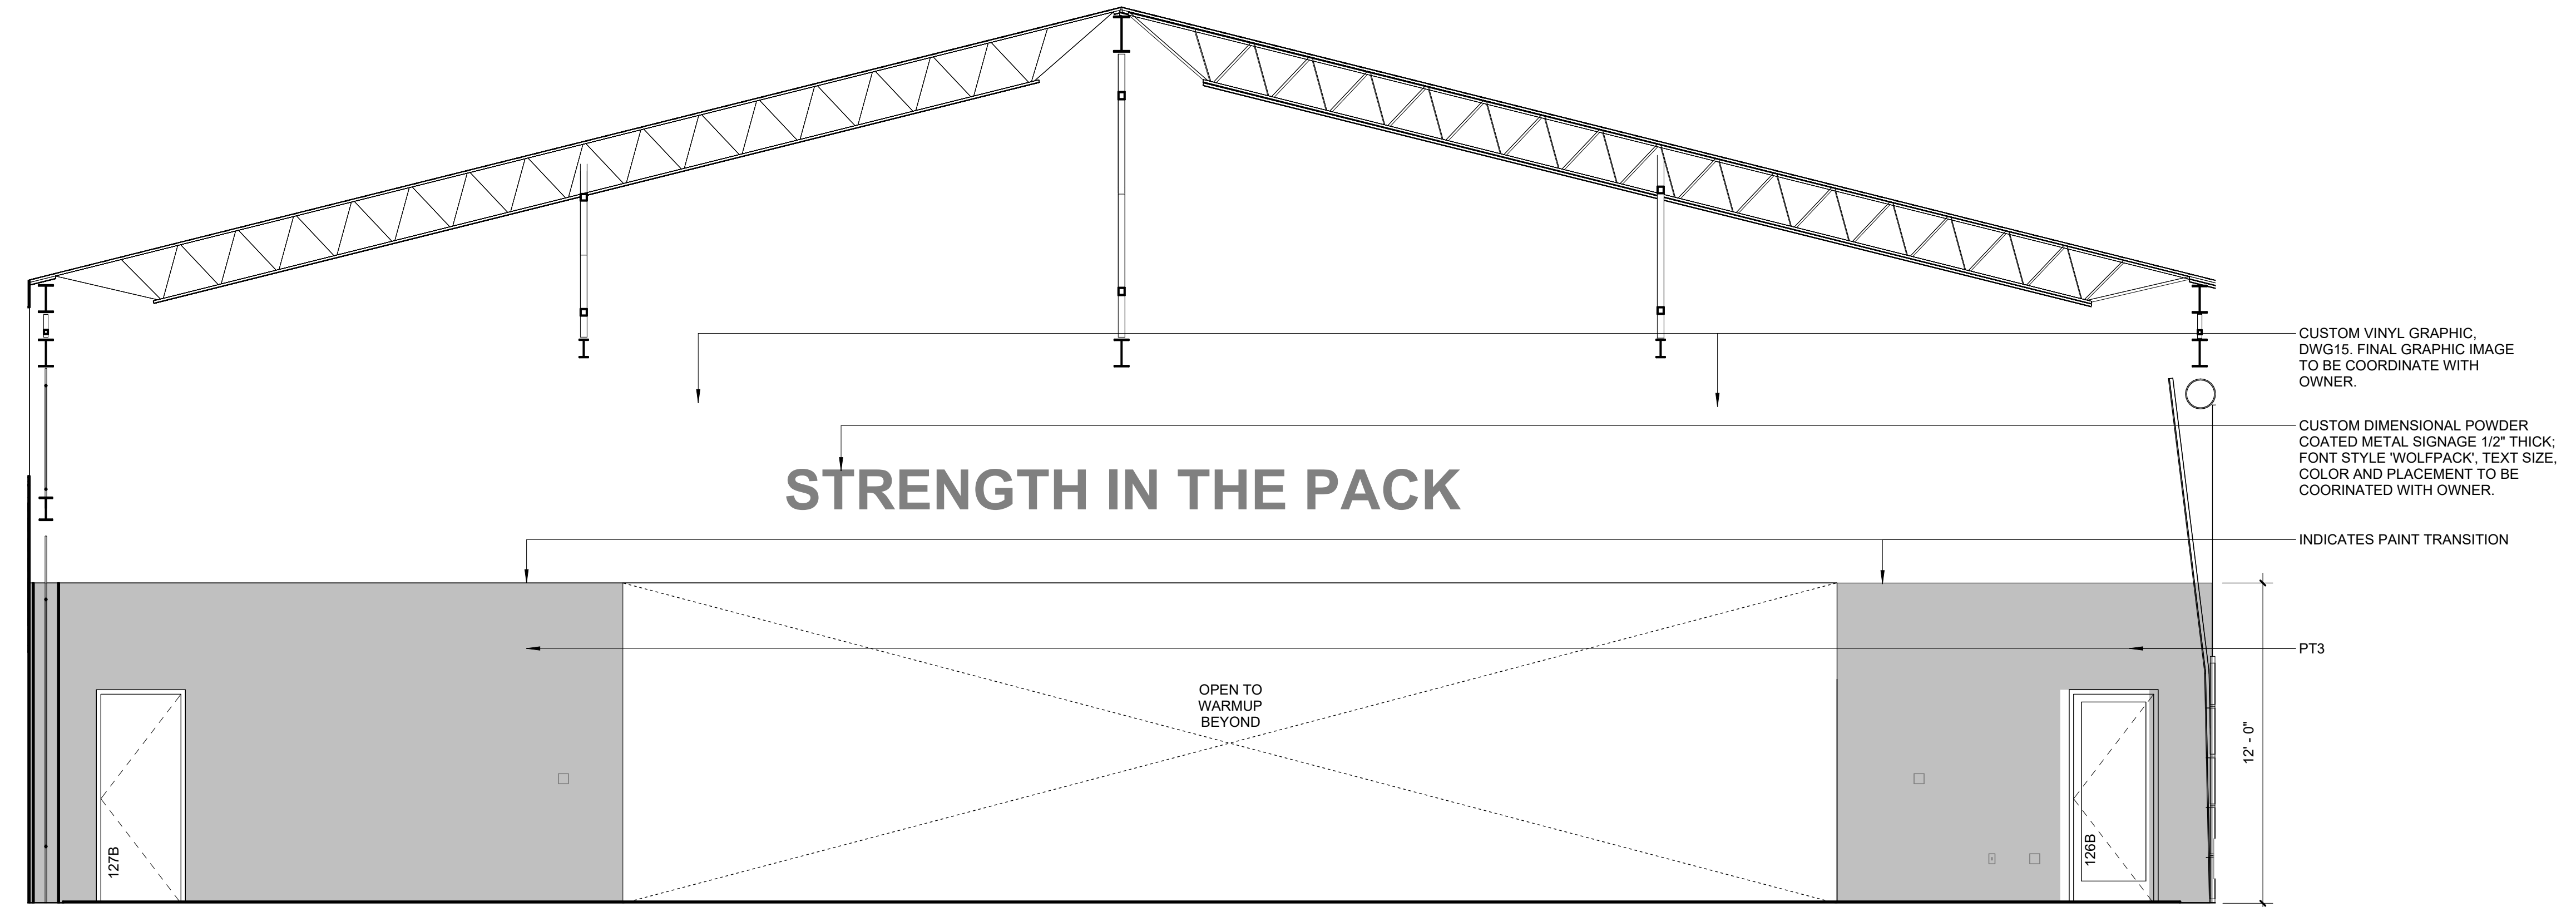

9 BATTING & PITCHING 126 - NORTH ELEVATION  
SCALE: 1/4" = 1'-0"

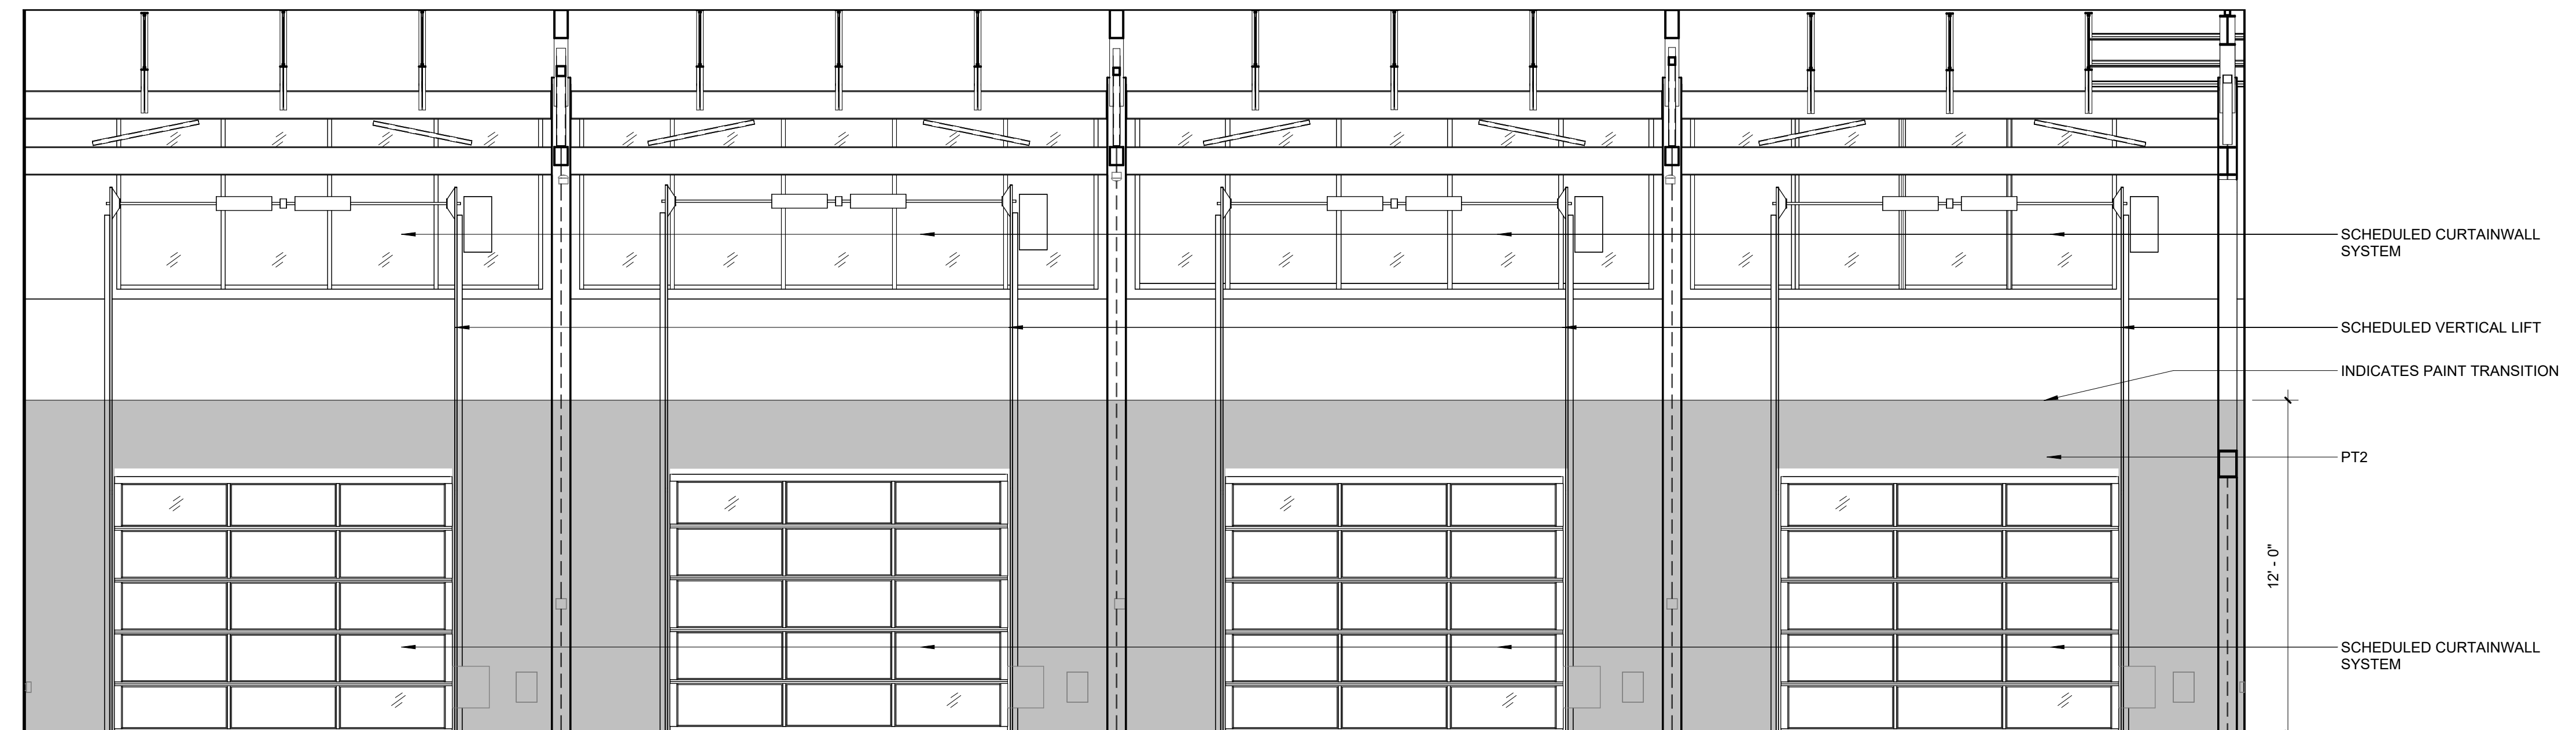

8 BATTING & PITCHING 126 - EAST ELEVATION  
SCALE: 1/4" = 1'-0"

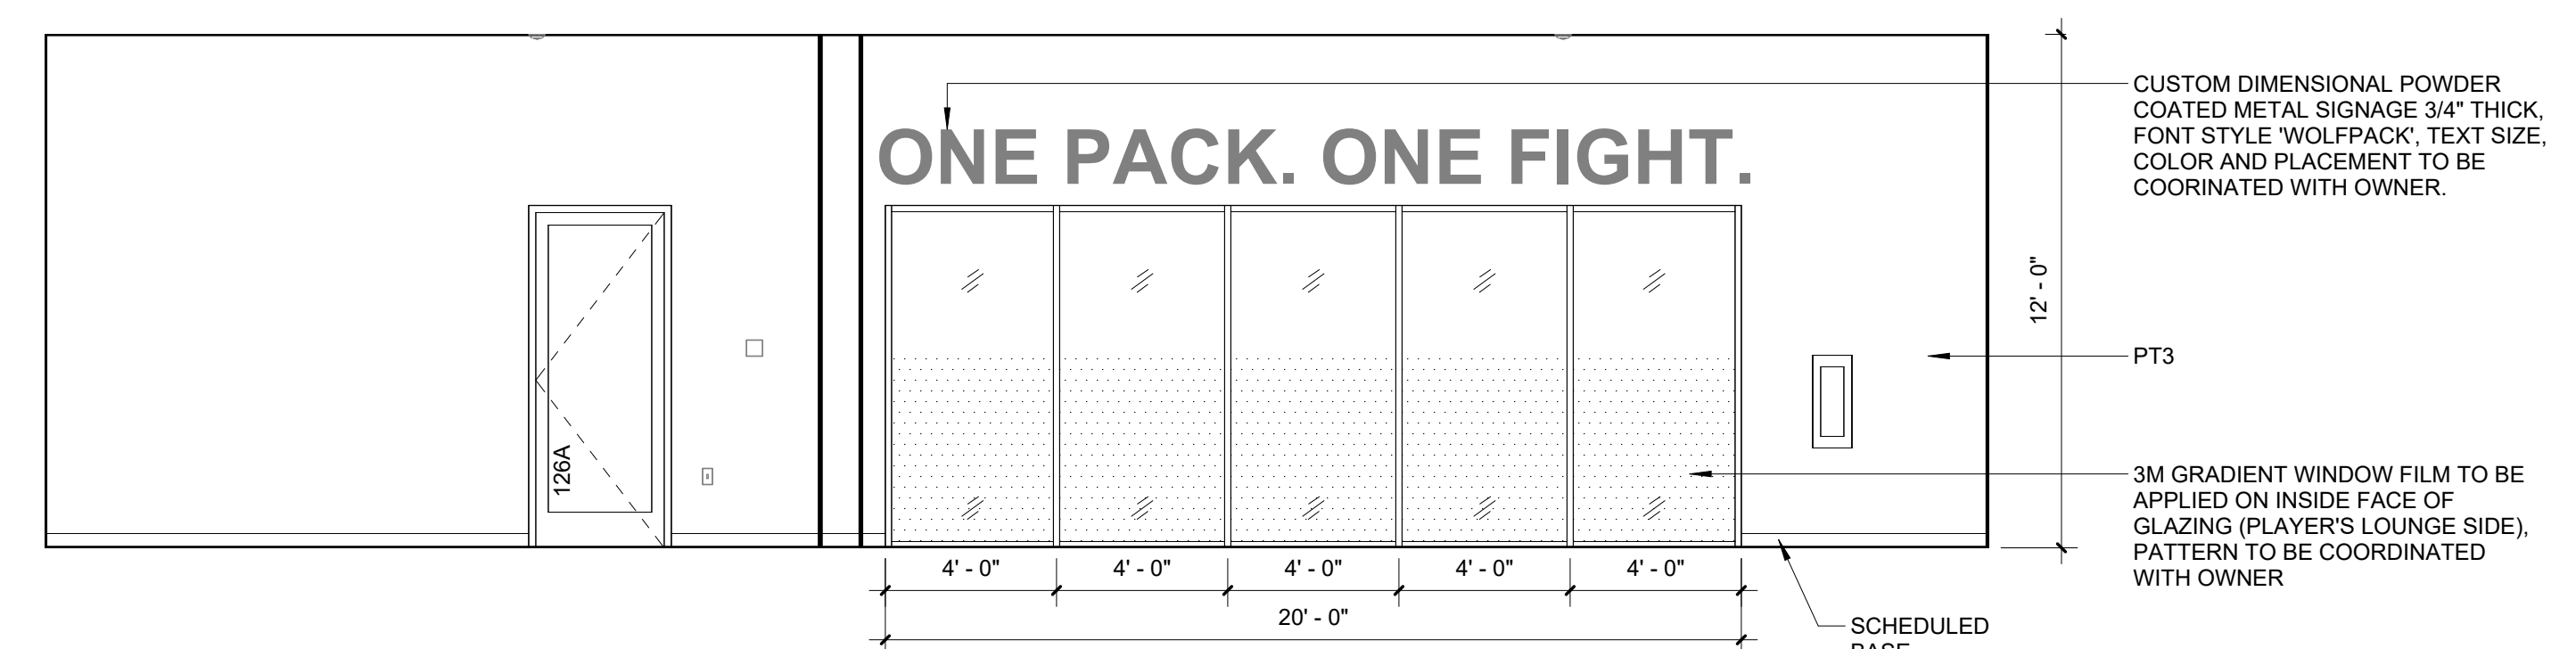


6 WARMUP 126 - NORTH ELEVATION  
SCALE: 1/4" = 1'-0"




SCO PROJECT NO. 22-24384-01A  
NC STATE PROJ. NO. 202120015

KEY PLAN

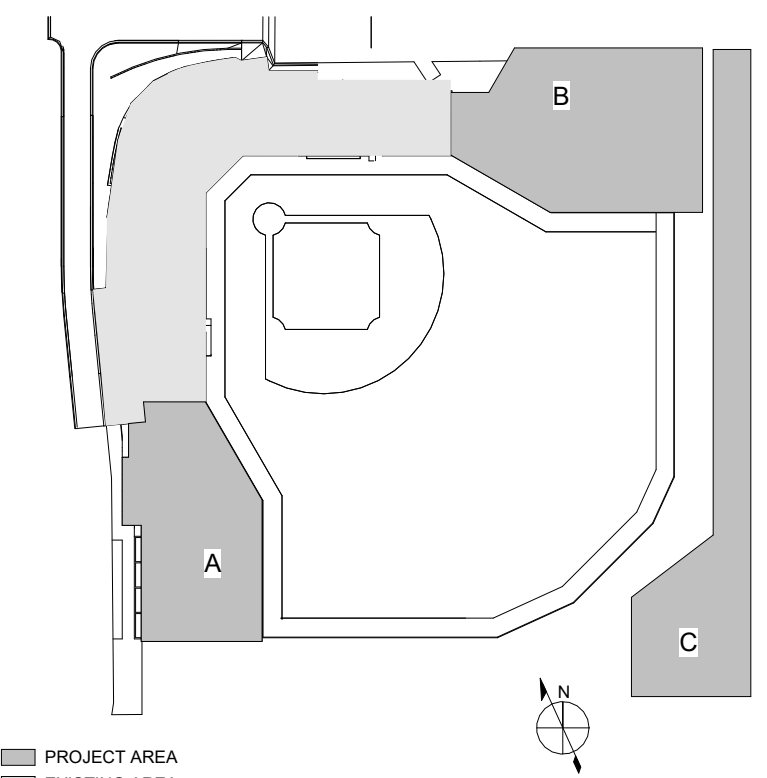

PRINCIPAL  
WILLIAM MCCULLOUGH  
PROJECT MANAGER  
GEORGE BUSHEY

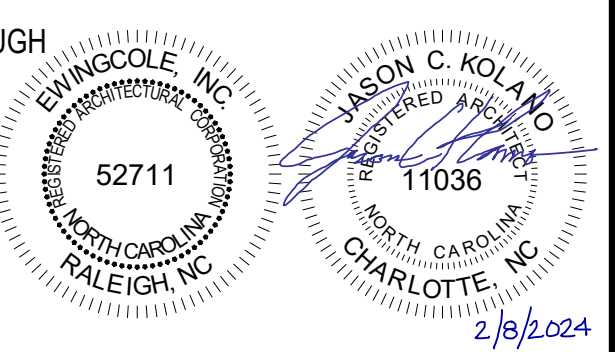

REVISIONS

NO.	BY	DESCRIPTION	DATE
EC	SH, LH	PACKAGE A - LEFT & RIGHT FIELD ADDITIONS	01/31/2024

**NC STATE UNIVERSITY**

**DOAK FIELD ENHANCEMENT**  
1081 Varsity Dr  
Raleigh, NC 27606

DRAWN BY SH, LH DATE 01/29/2024


PROJECT NO. 20220400 SCALE 1/4" = 1'-0"

DRAWING NAME


INTERIOR ELEVATIONS

FLOOR/SECTION PHASE DRAWING NO.


FD2 A6.1.3

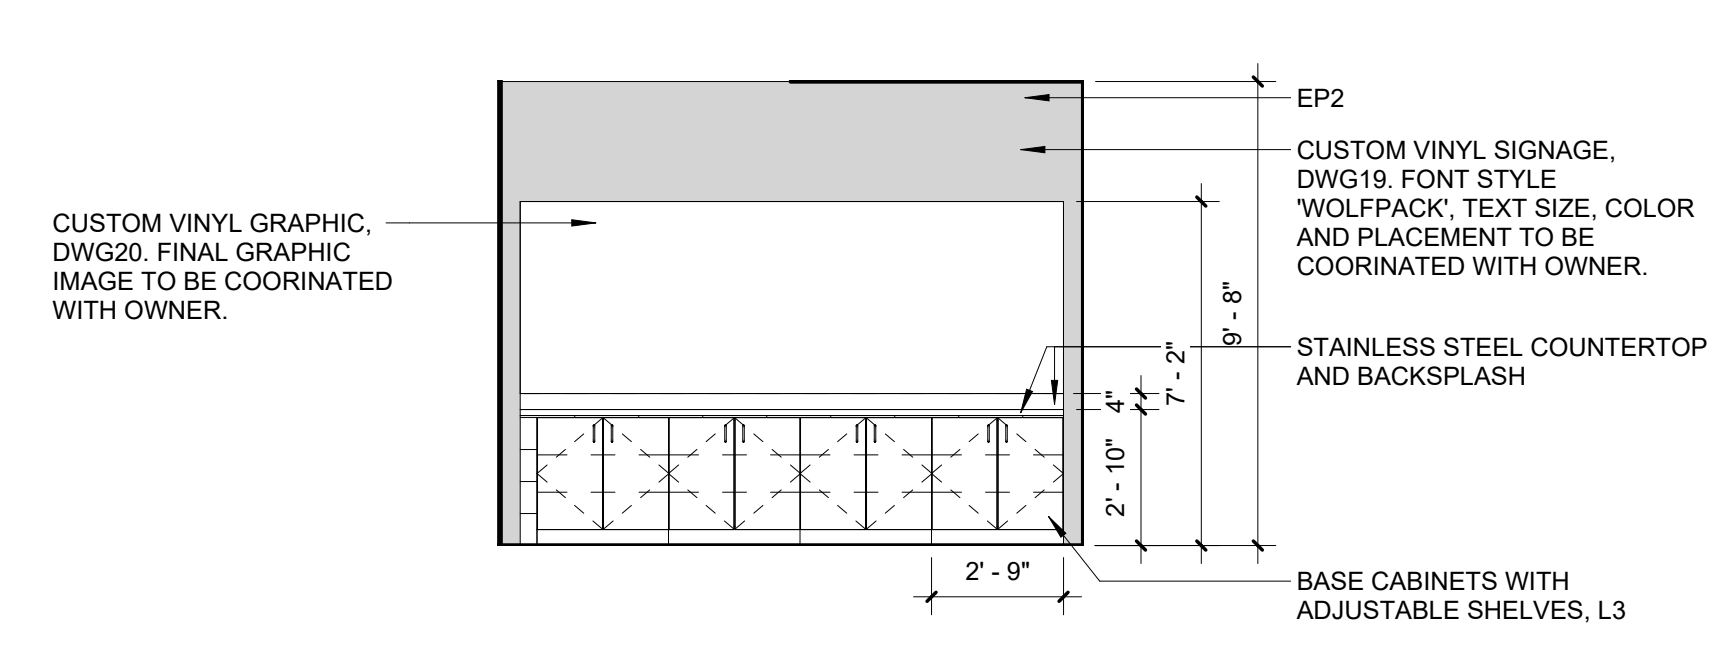


4 LEFT FIELD GRAB & GO 119 - NORTH ELEVATION  
SCALE: 1/4" = 1'-0"

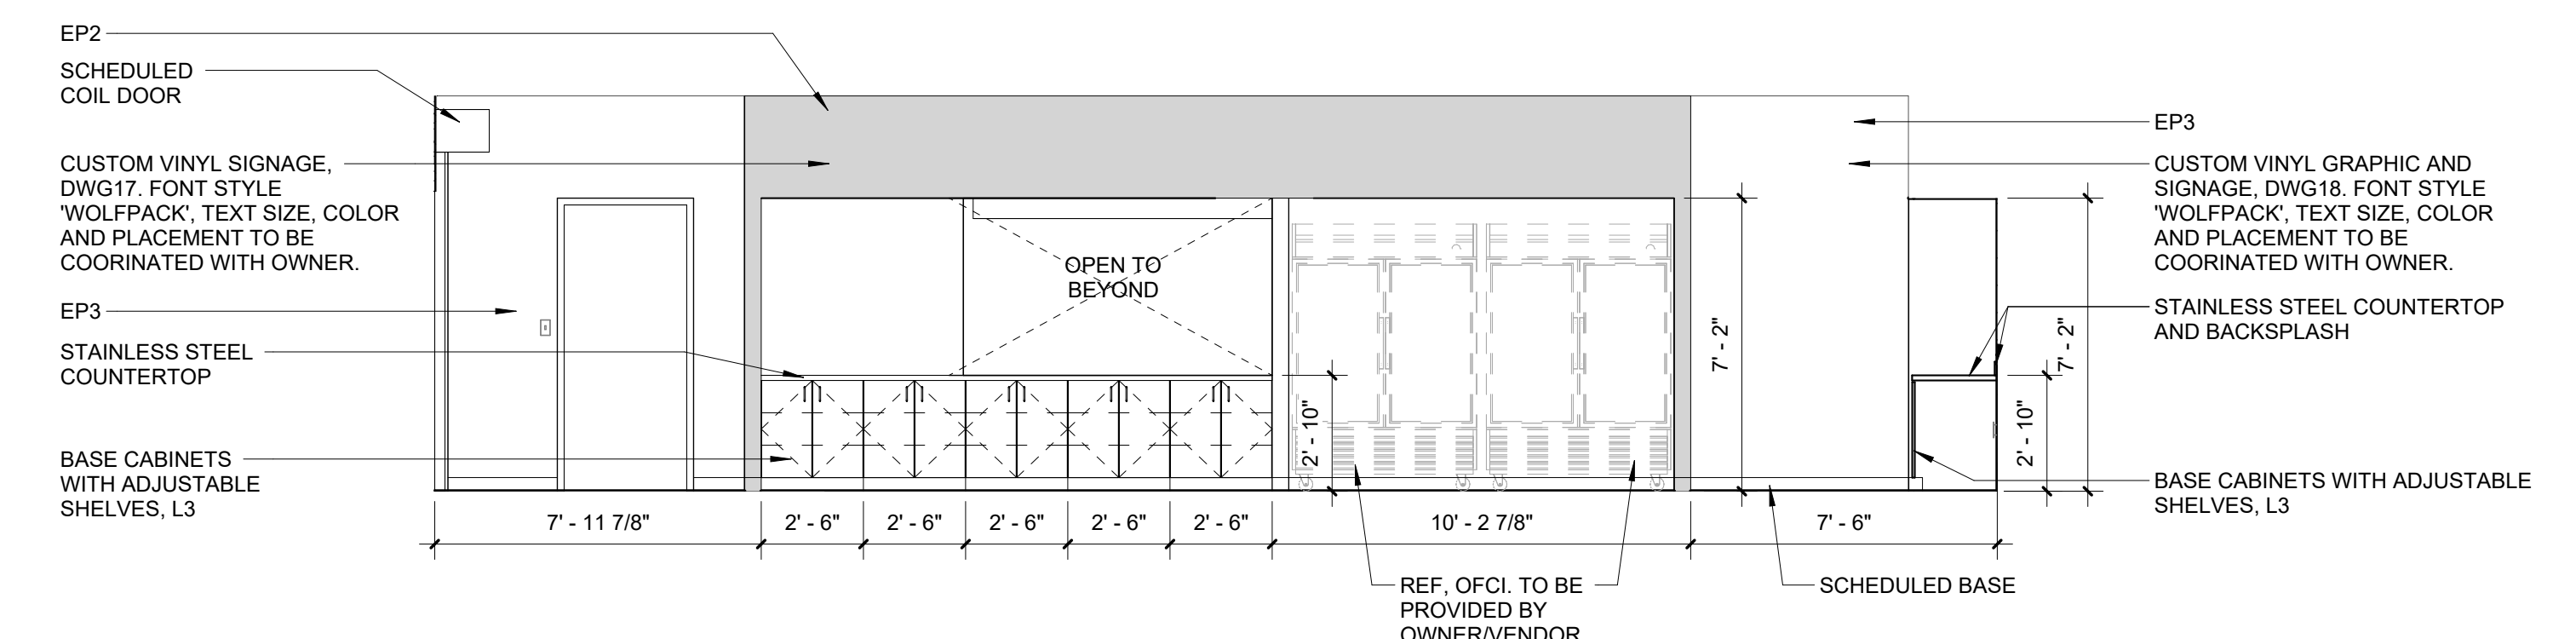

3 LEFT FIELD GRAB & GO 119 - EAST ELEVATION  
SCALE: 1/4" = 1'-0"

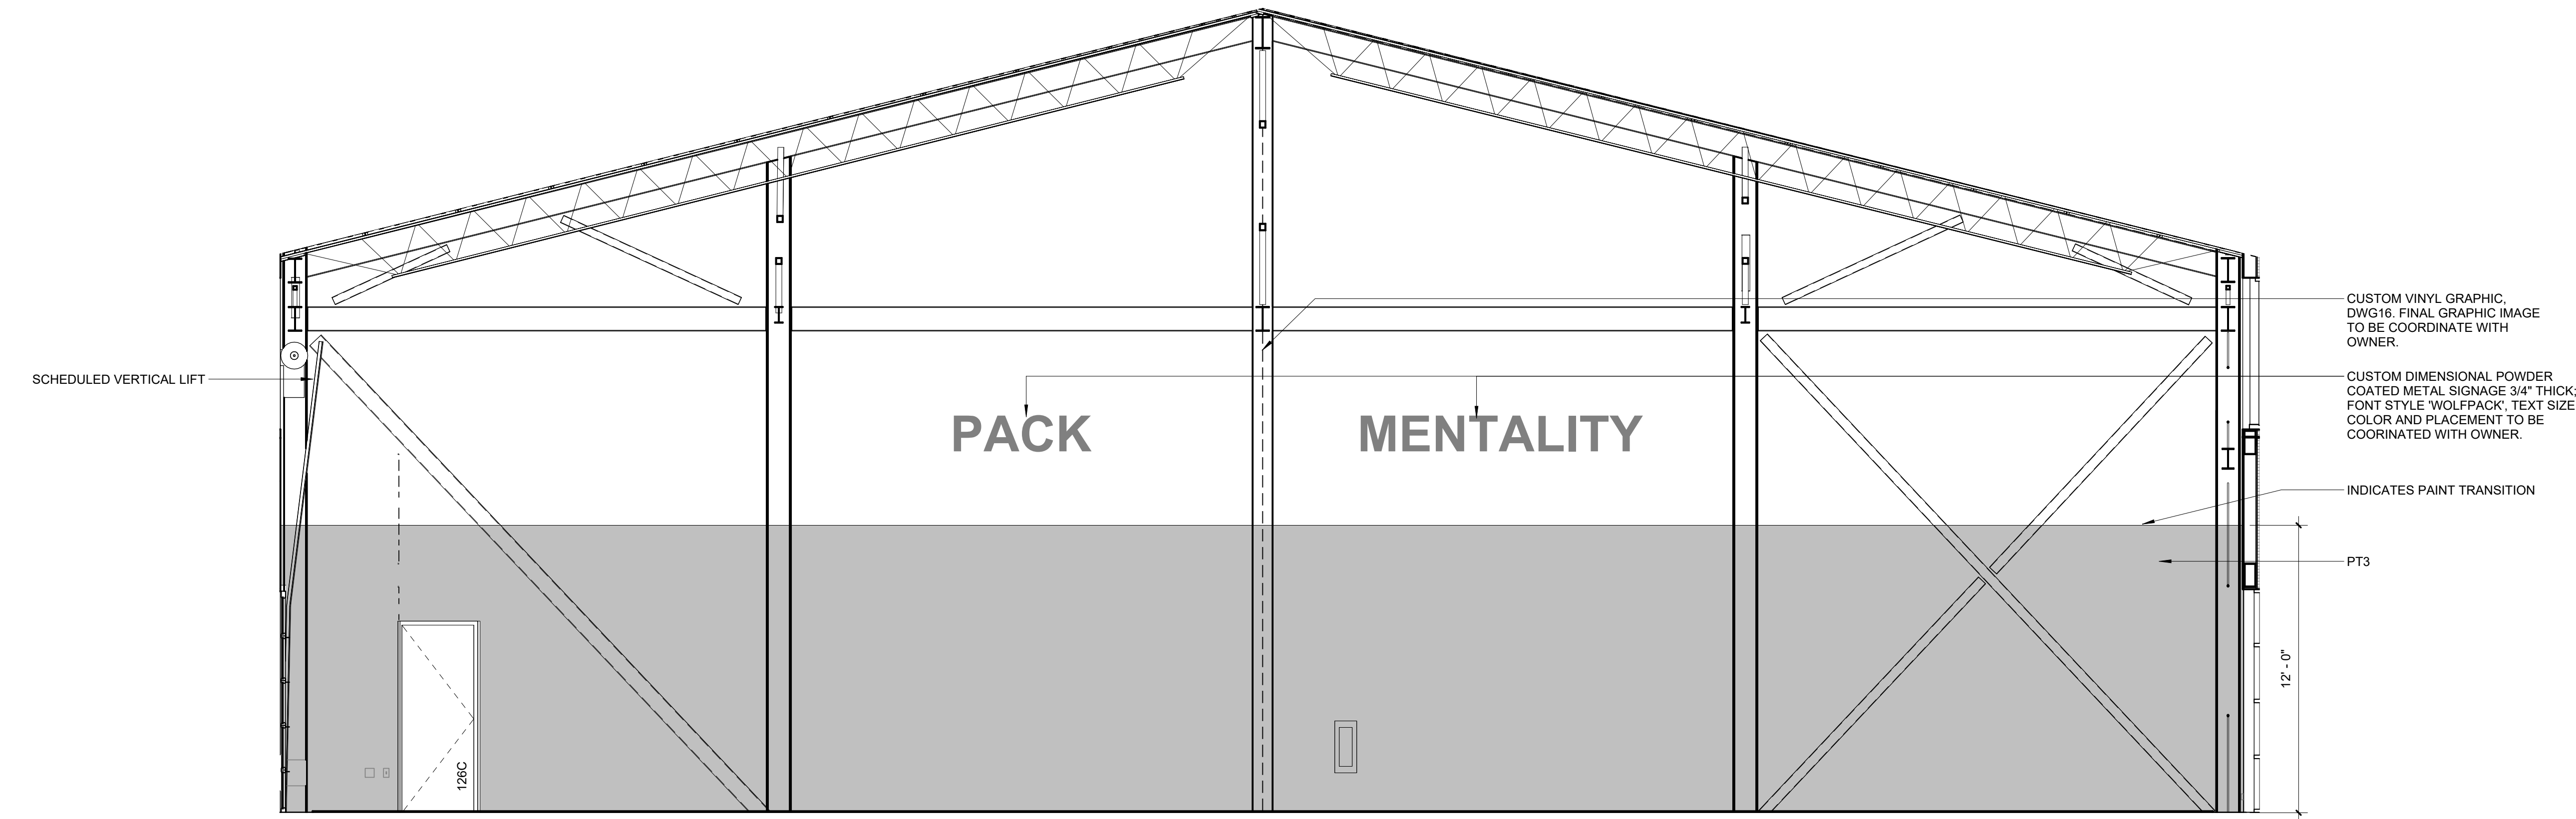

2 BATTING & PITCHING 126 - SOUTH ELEVATION  
SCALE: 1/4" = 1'-0"

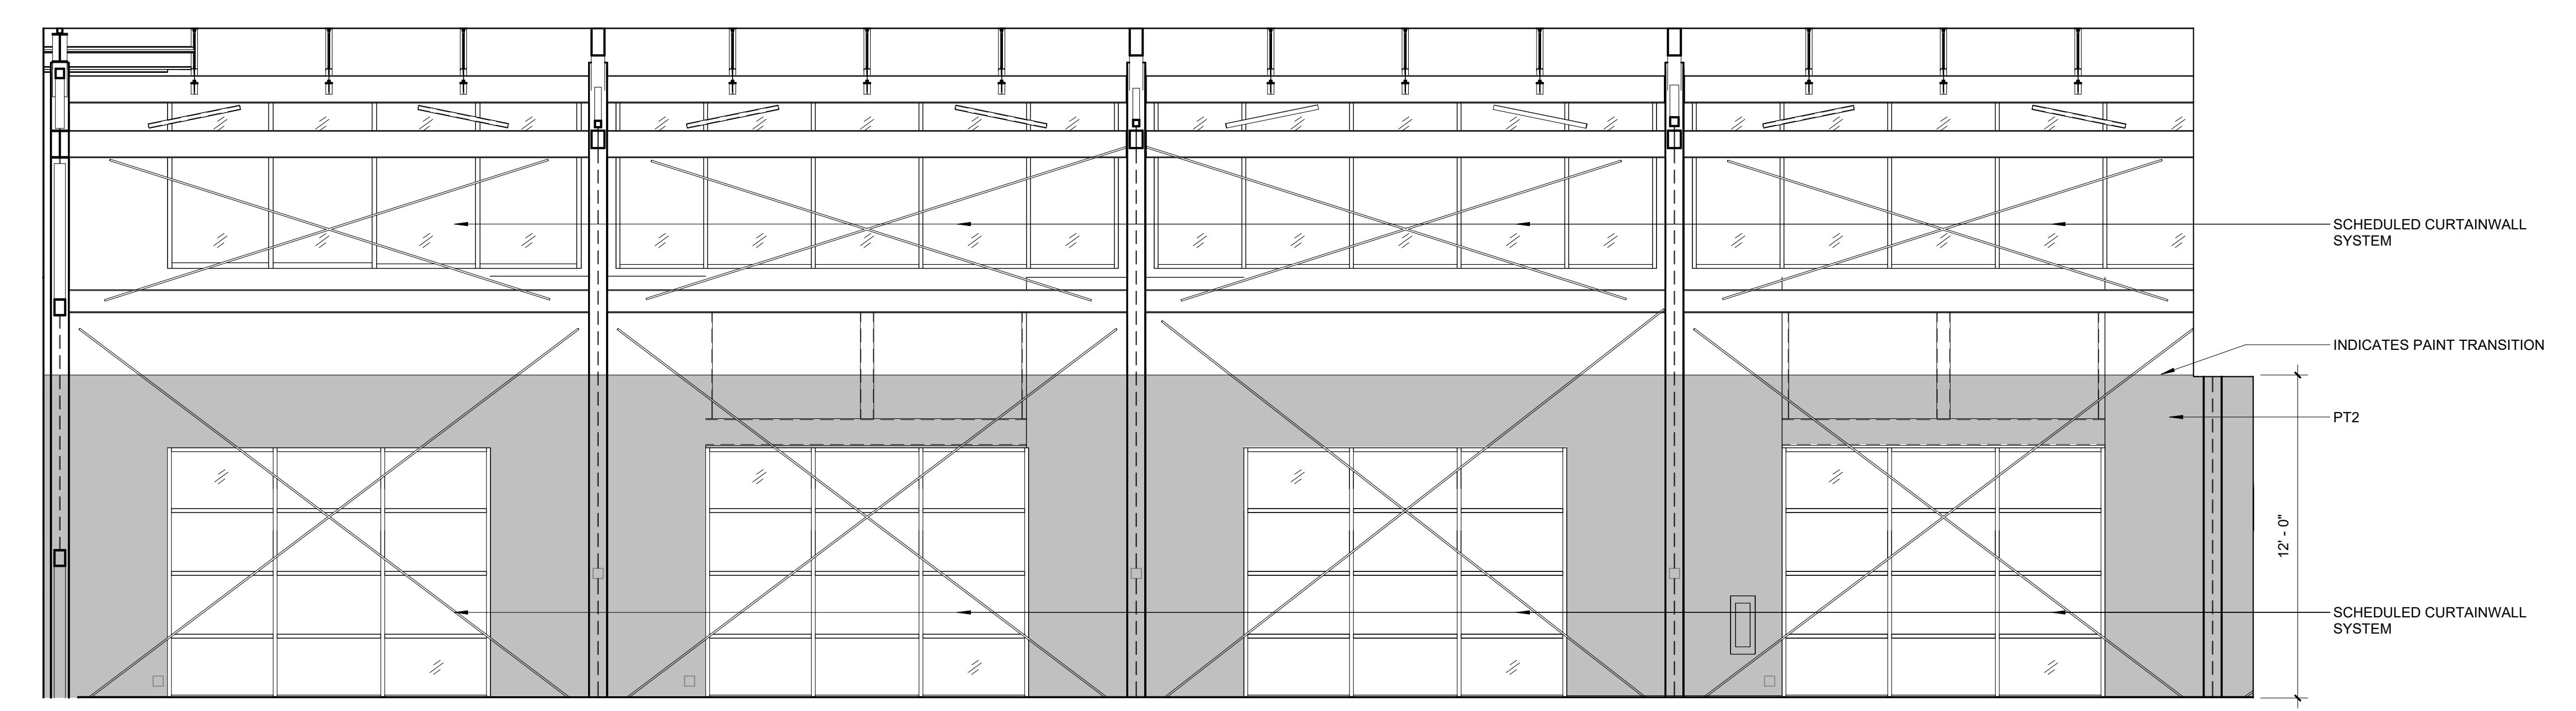


1 BATTING & PITCHING 126 - WEST ELEVATION  
SCALE: 1/4" = 1'-0"



SCO PROJECT NO. 22-24384-01A  
NC STATE PROJ. NO. 202120015

KEY PLAN

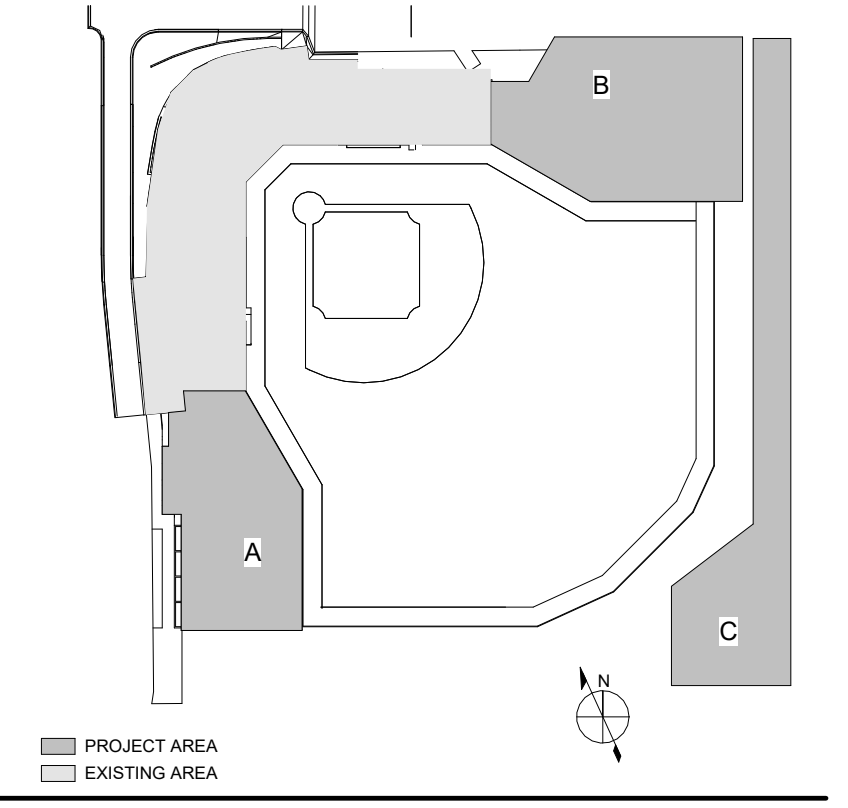

PRINCIPAL  
WILLIAM MCCULLOUGH  
PROJECT MANAGER  
GEORGE BUSHEY

EWINGCOLE INC.  
52711  
Raleigh, NC

JASON C. KOHL  
11036  
Charlotte, NC

2/19/2024

REVISIONS

NO.	DESCRIPTION	DATE
EC	PACKAGE A - LEFT & RIGHT FIELD ADDITIONS	01/31/2024

**NC STATE UNIVERSITY**  
1081 Varsity Dr  
Raleigh, NC 27606

**DOAK FIELD ENHANCEMENT**


DRAWN BY SH, LH DATE 01/29/2024  
PROJECT NO. 20220400 SCALE 1/4" = 1'-0"  
DRAWING NAME INTERIOR ELEVATIONS

FLOOR/SECTION PHASE DRAWING NO.  
FD2 A6.1.4




SCO PROJECT NO. 22-24384-01A  
NC STATE PROJ. NO. 202120015

KEY PLAN

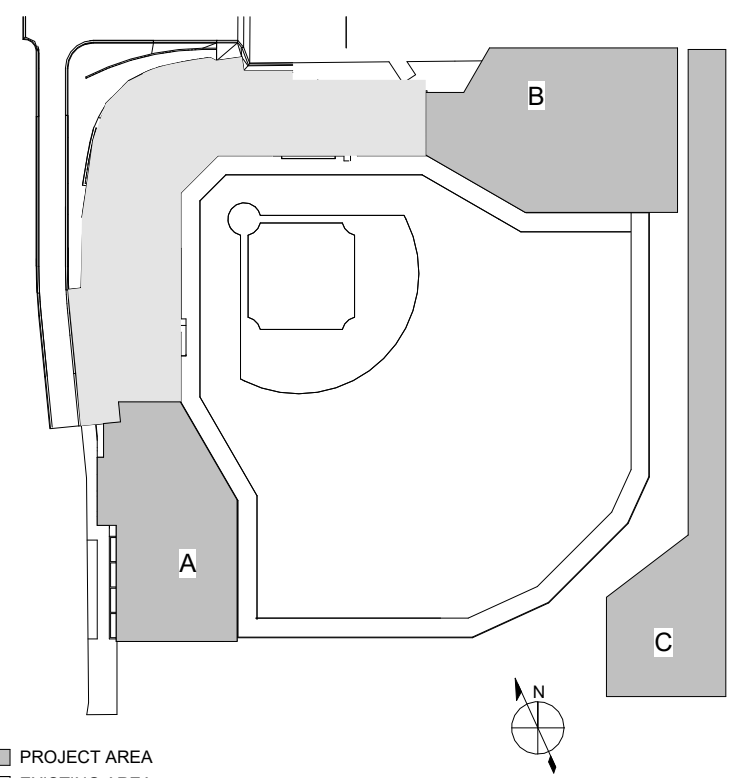

PRINCIPAL  
WILLIAM MCCULLOUGH  
PROJECT MANAGER  
GEORGE BUSHEY

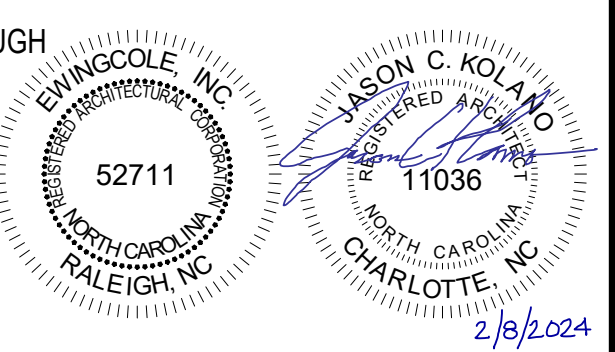

REVISIONS

NO.	DESCRIPTION	DATE
EC	PACKAGE A - LEFT & RIGHT FIELD ADDITIONS	01/31/2024

**NC STATE UNIVERSITY**

**DOAK FIELD ENHANCEMENT**  
1081 Varsity Dr  
Raleigh, NC 27606


DRAWN BY SH, LH DATE 01/29/2024

PROJECT NO. 20220400 SCALE As indicated


DRAWING NAME INTERIOR CASEWORK

FLOOR/SECTION PHASE DRAWING NO.


FD2 A6.2.1

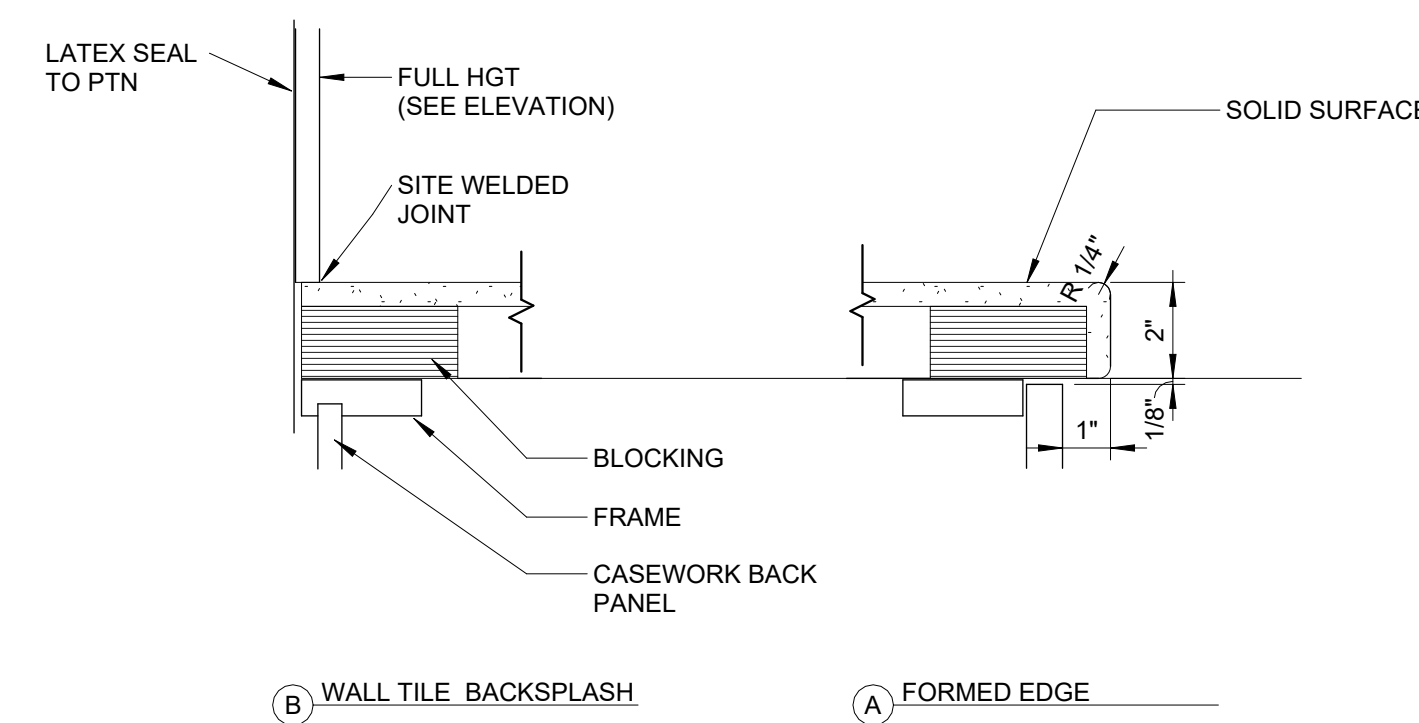


**B2** SOLID SURFACE (SS) COUNTERTOP TILE WALL DETAILS  
SCALE: 3" = 1'-0"

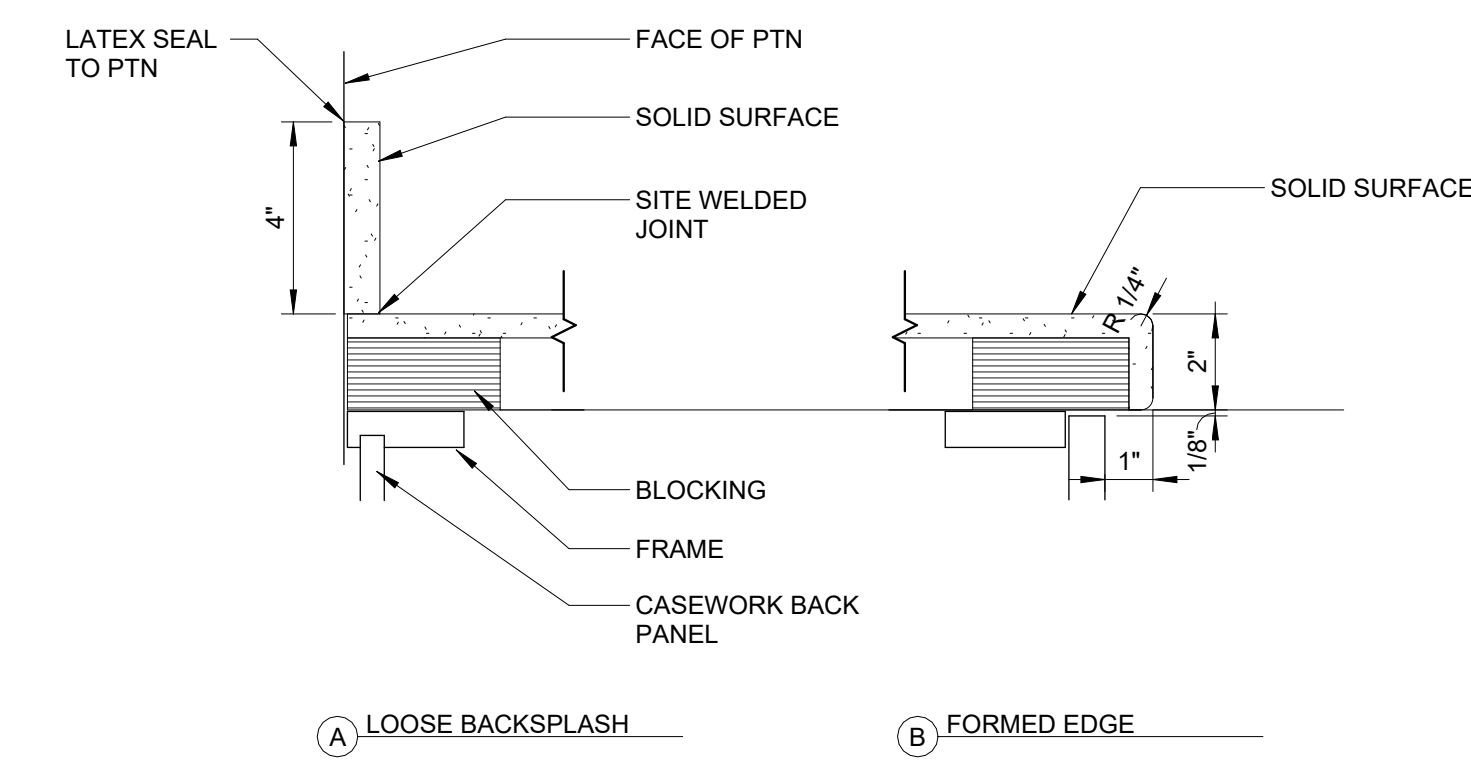


**B1** SOLID SURFACE (SS) COUNTERTOP DETAILS  
SCALE: 3" = 1'-0"

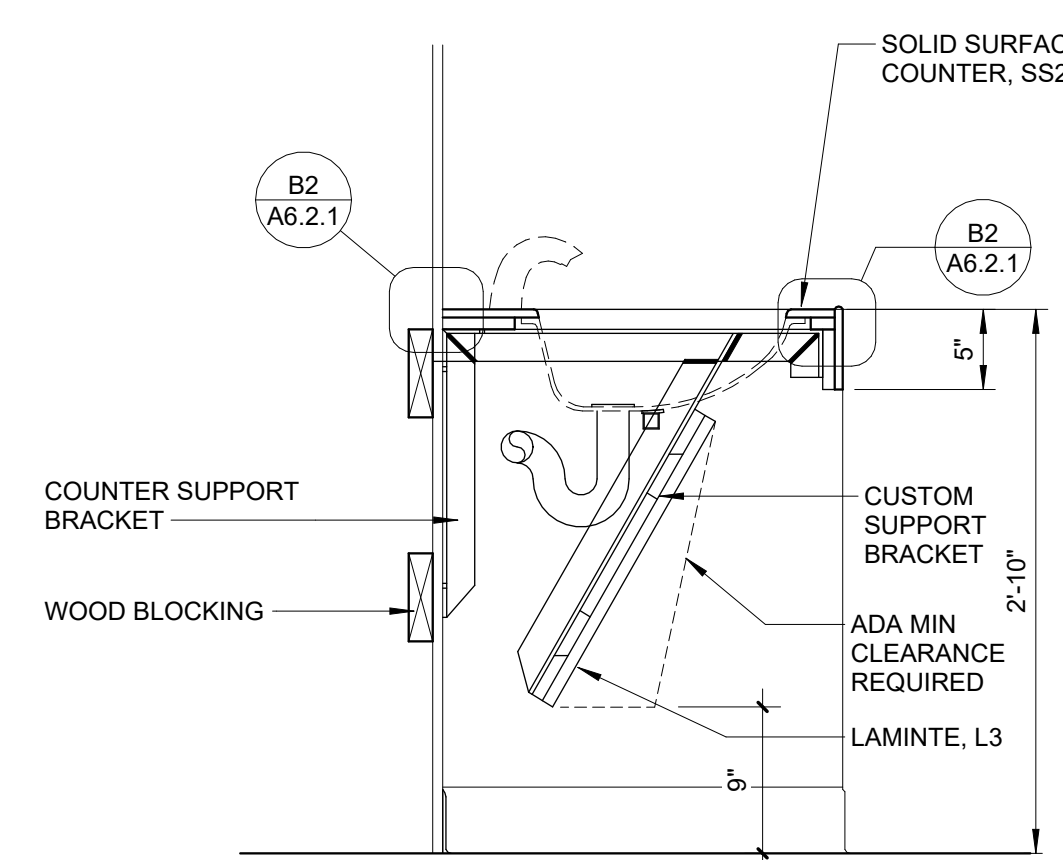


**A5** BASE CABINET WITH SINK DETAIL  
SCALE: 1" = 1'-0"

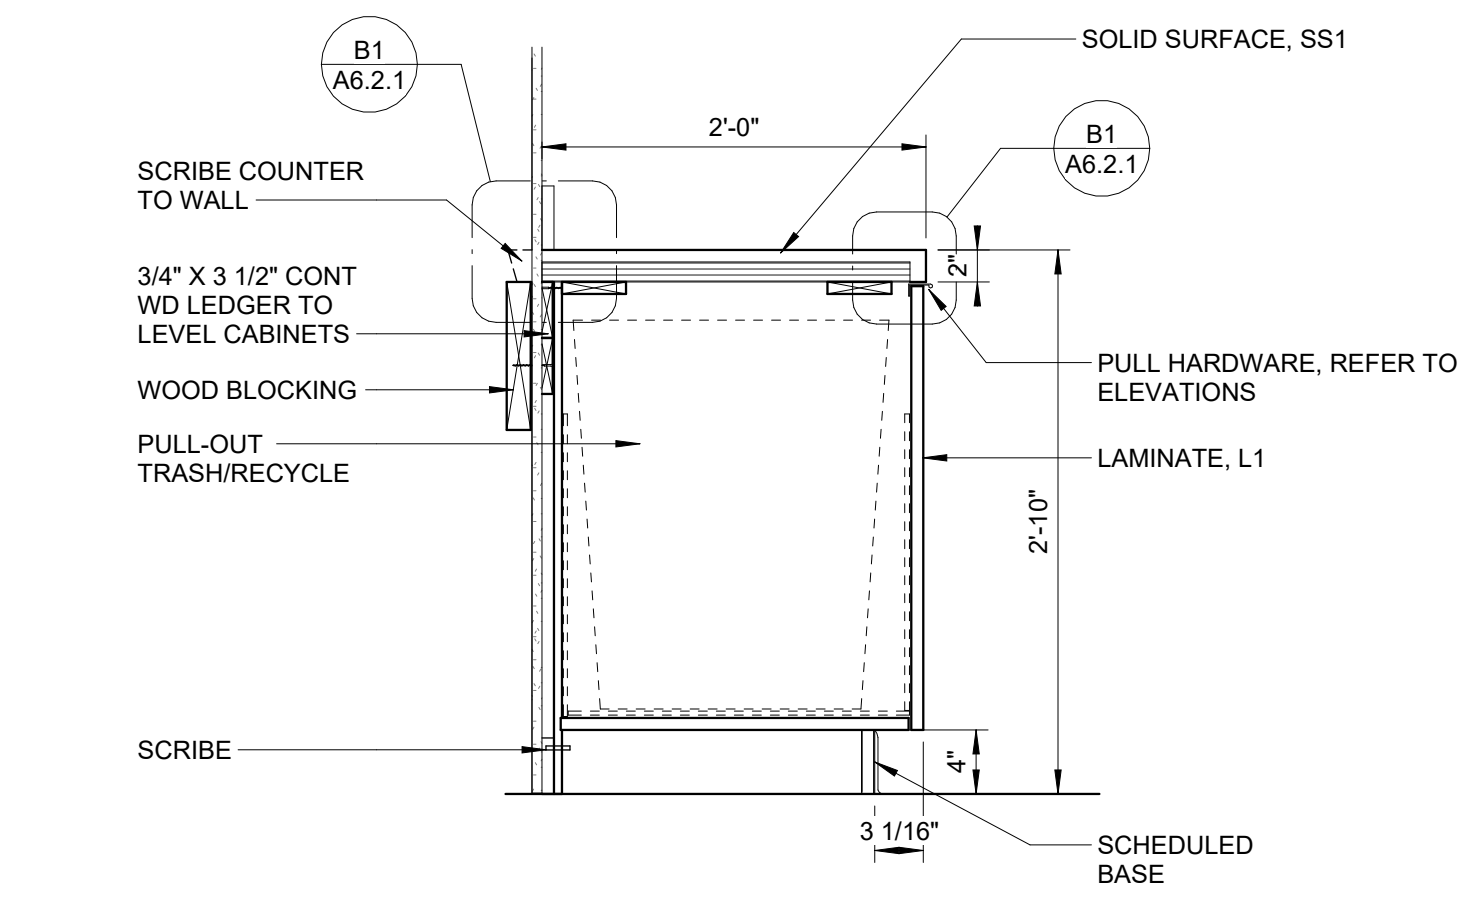


**A4** BASE CABINET - RECYCLING PULL-OUT CABINET  
SCALE: 1" = 1'-0"

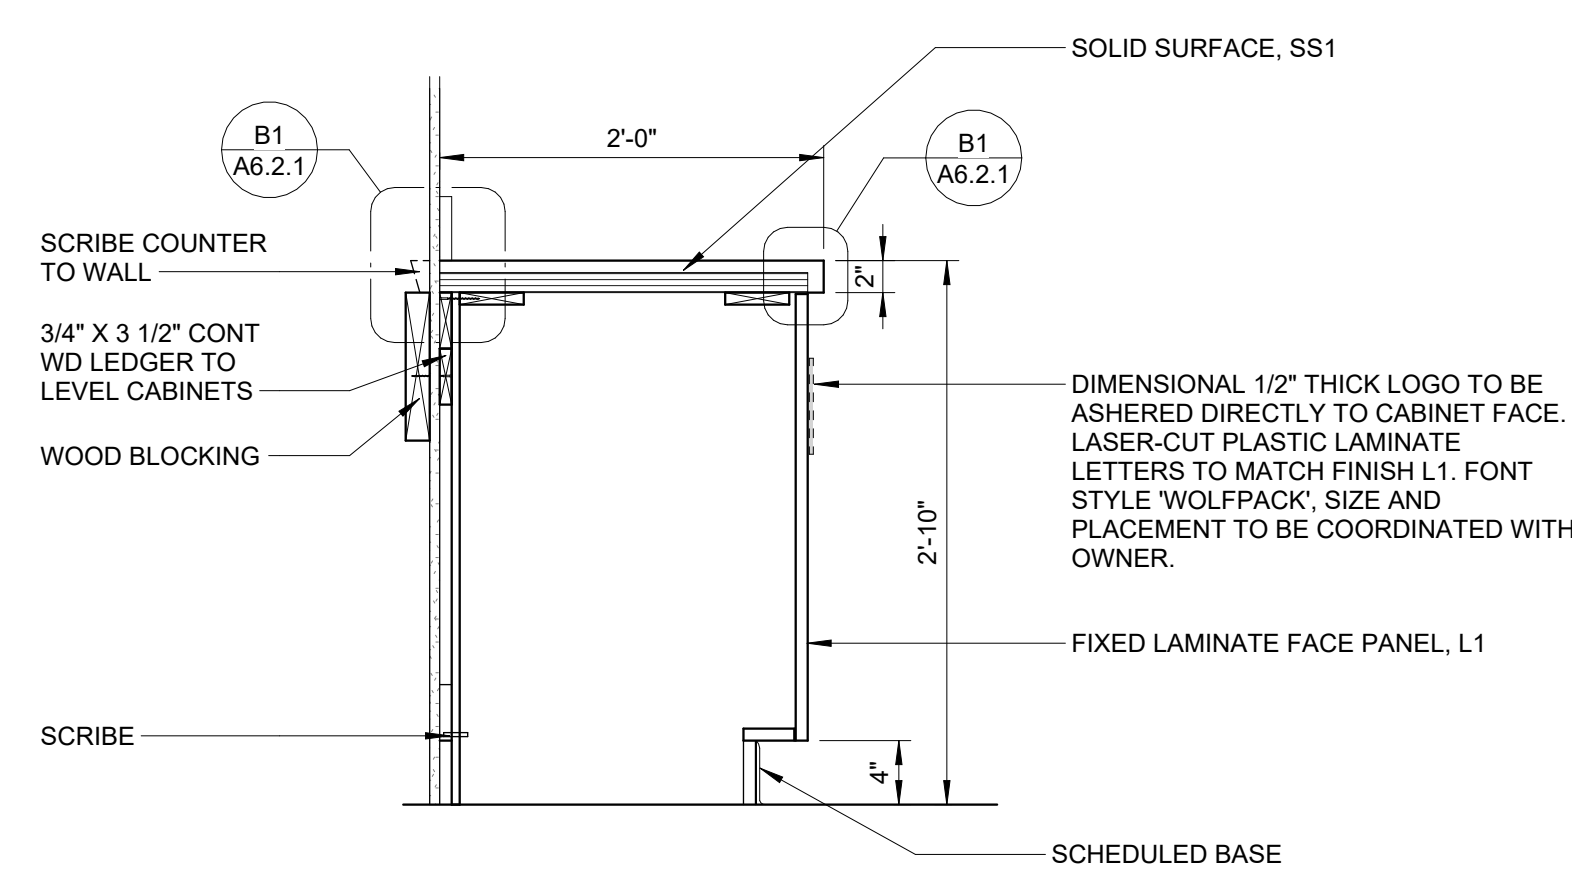

**A3** ENCLOSED BASE CABINET DETAIL  
SCALE: 1" = 1'-0"

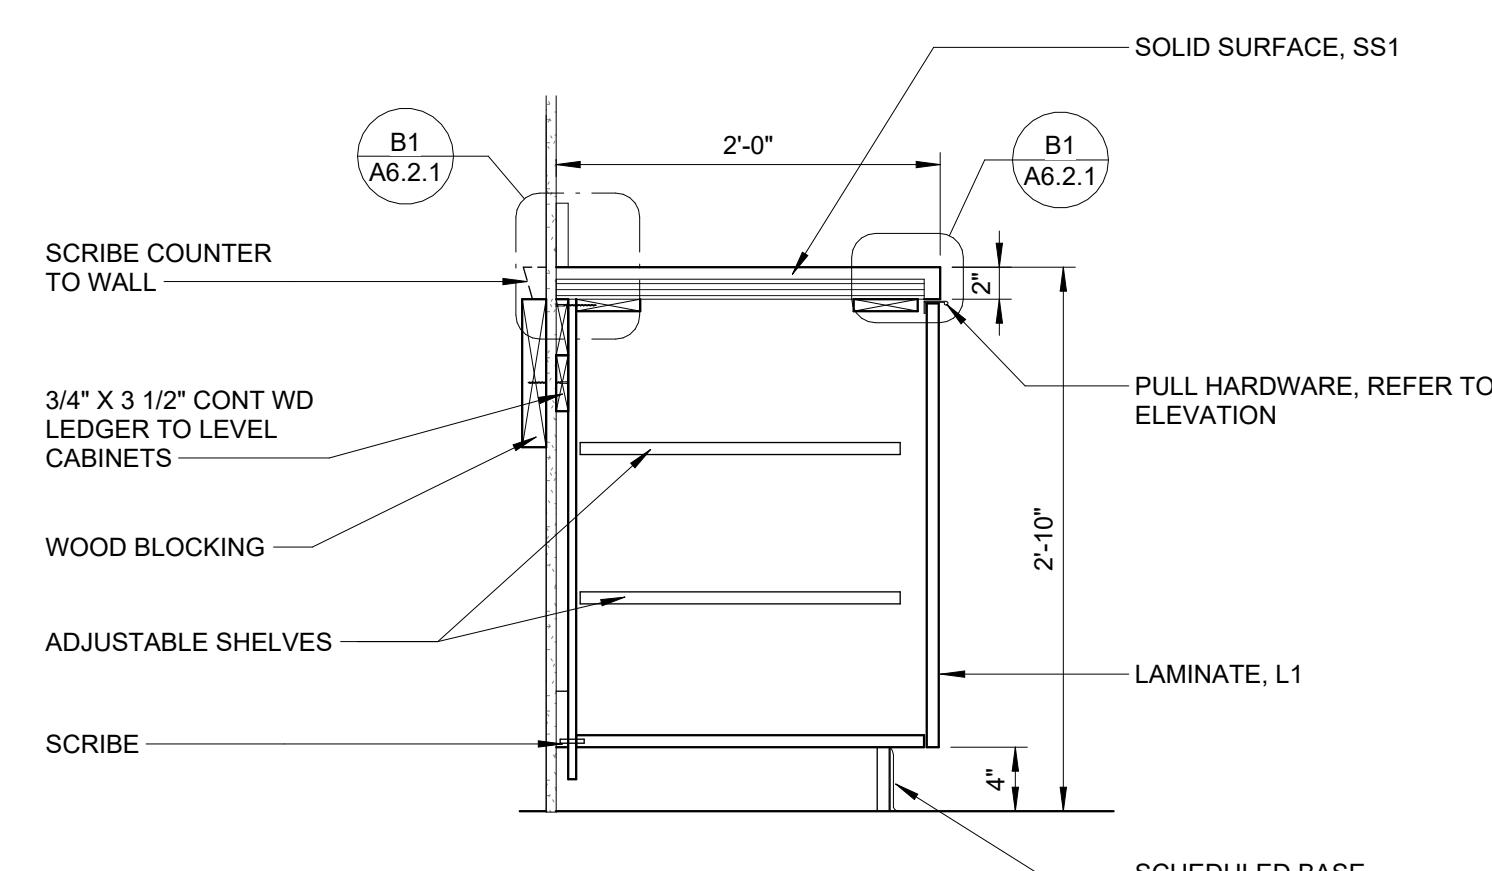

**A2** BASE CABINET WITH SHELF DETAIL  
SCALE: 1" = 1'-0"

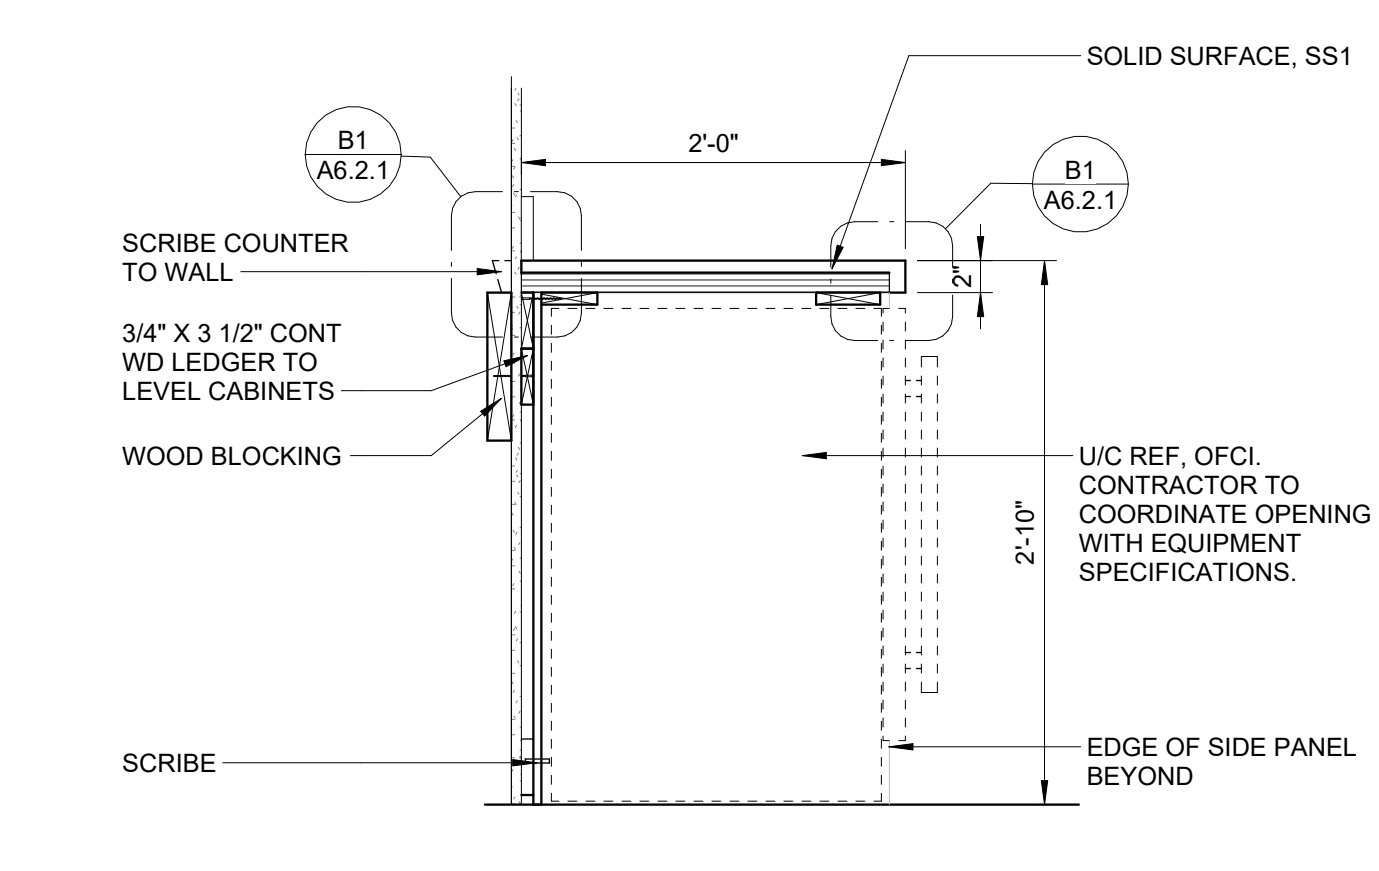


**A1** BASE CABINET WITH UNDERCOUNTER REFRIGERATOR DETAIL  
SCALE: 1" = 1'-0"




SCO PROJECT NO. 22-24384-01A  
NC STATE PROJ. NO. 202120015

KEY PLAN

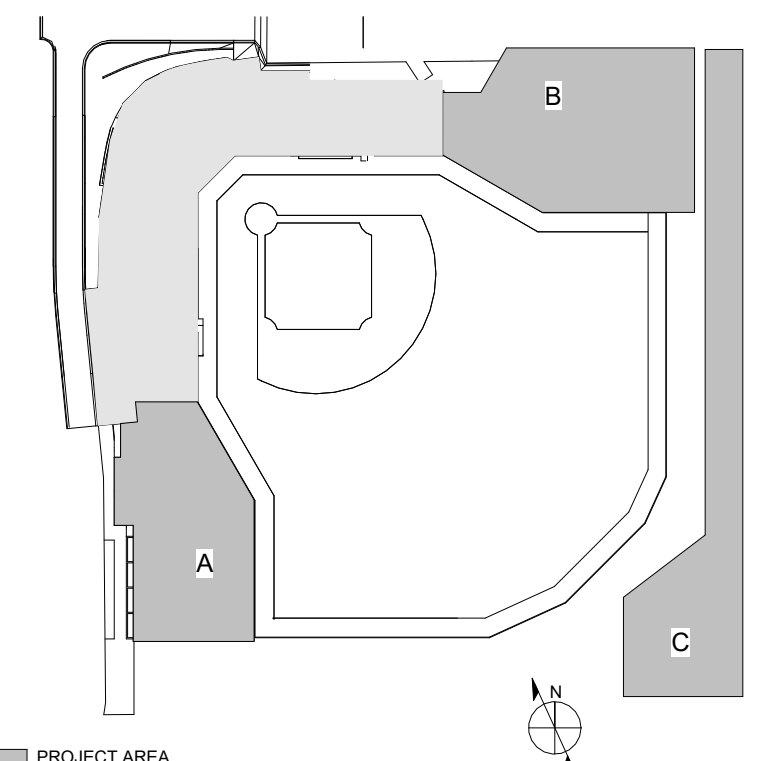

PRINCIPAL  
WILLIAM MCCULLOUGH  
PROJECT MANAGER  
GEORGE BUSHEY

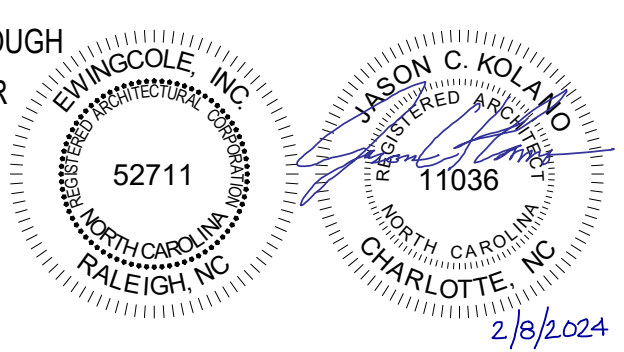

REVISIONS

NO.	DESCRIPTION	DATE
EC	PACKAGE A - LEFT & RIGHT FIELD ADDITIONS	01/29/2024

**NC STATE UNIVERSITY**

**DOAK FIELD ENHANCEMENT**  
1081 Varsity Dr  
Raleigh, NC 27606

DRAWN BY SH, LH DATE 01/29/2024


PROJECT NO. 20220400 SCALE As indicated

DRAWING NAME


INTERIOR ARCHITECTURAL MILLWORK

FLOOR/SECTION PHASE DRAWING NO.


**FD2 A6.2.2**

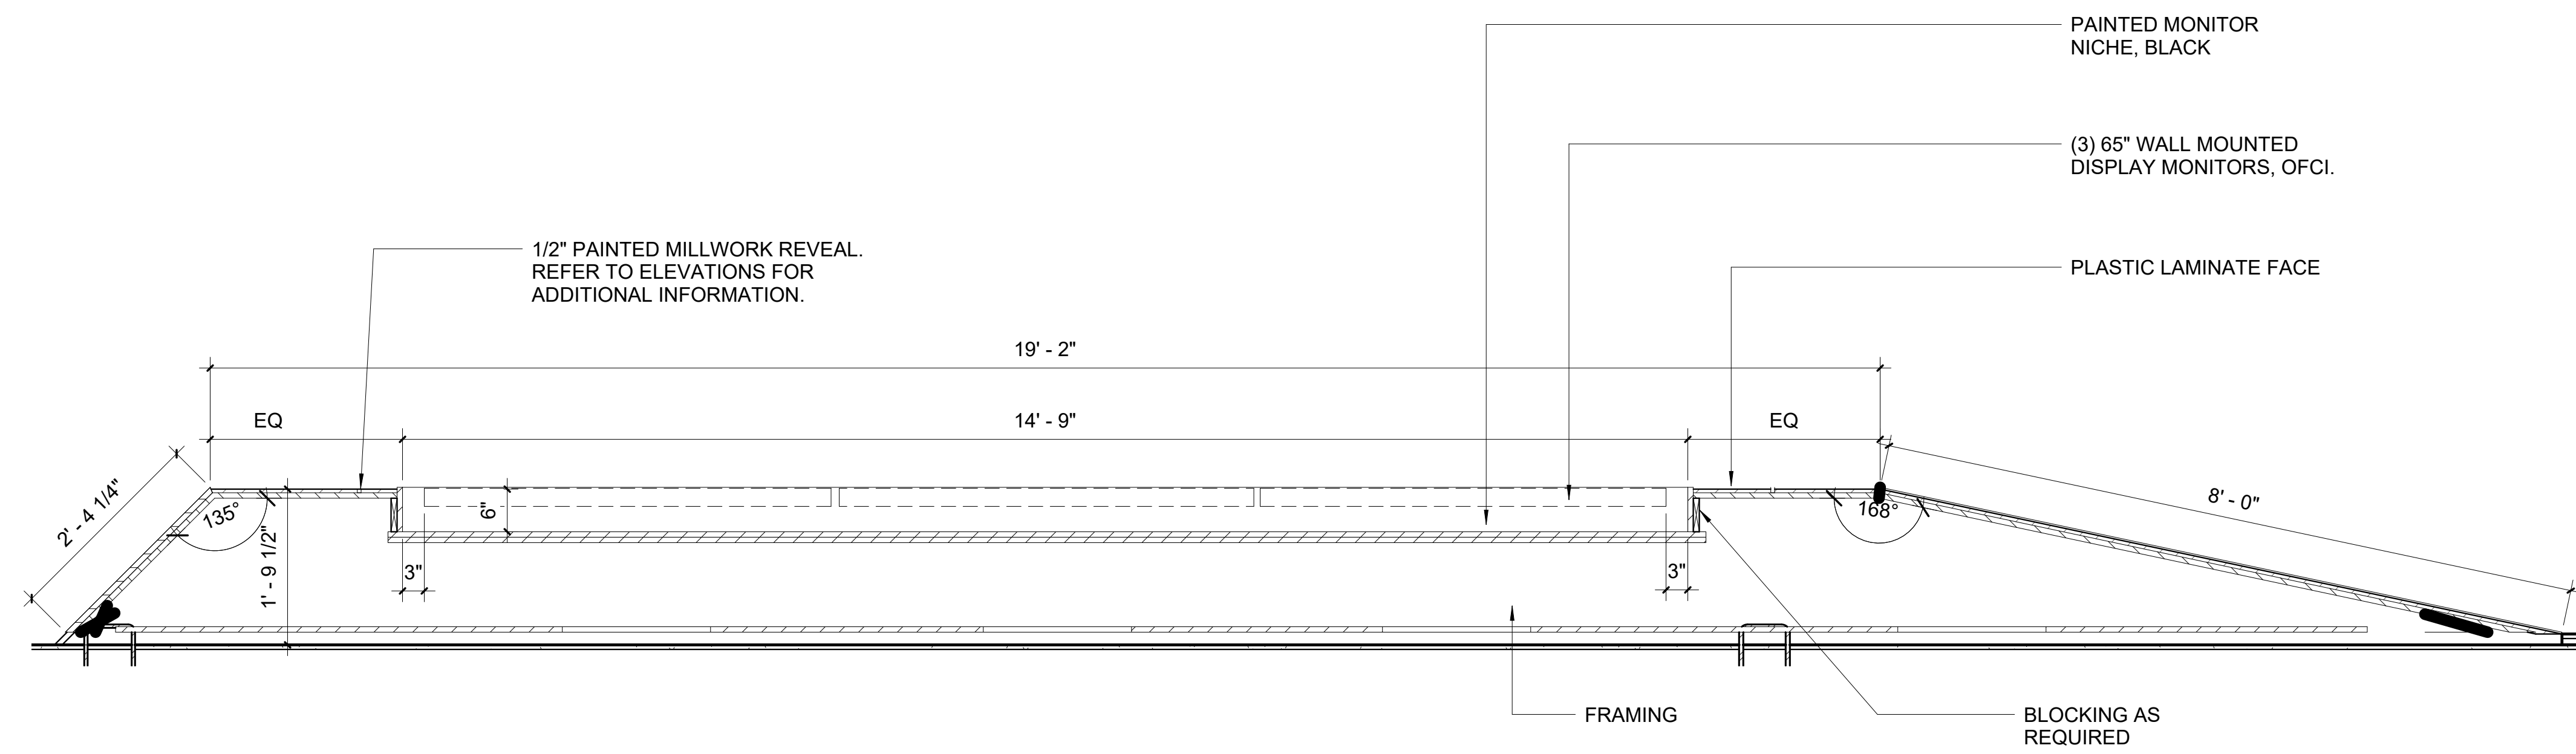


5 PLAYER'S LOUNGE TV MILLWORK DETAIL A  
SCALE: 3/4" = 1'-0"

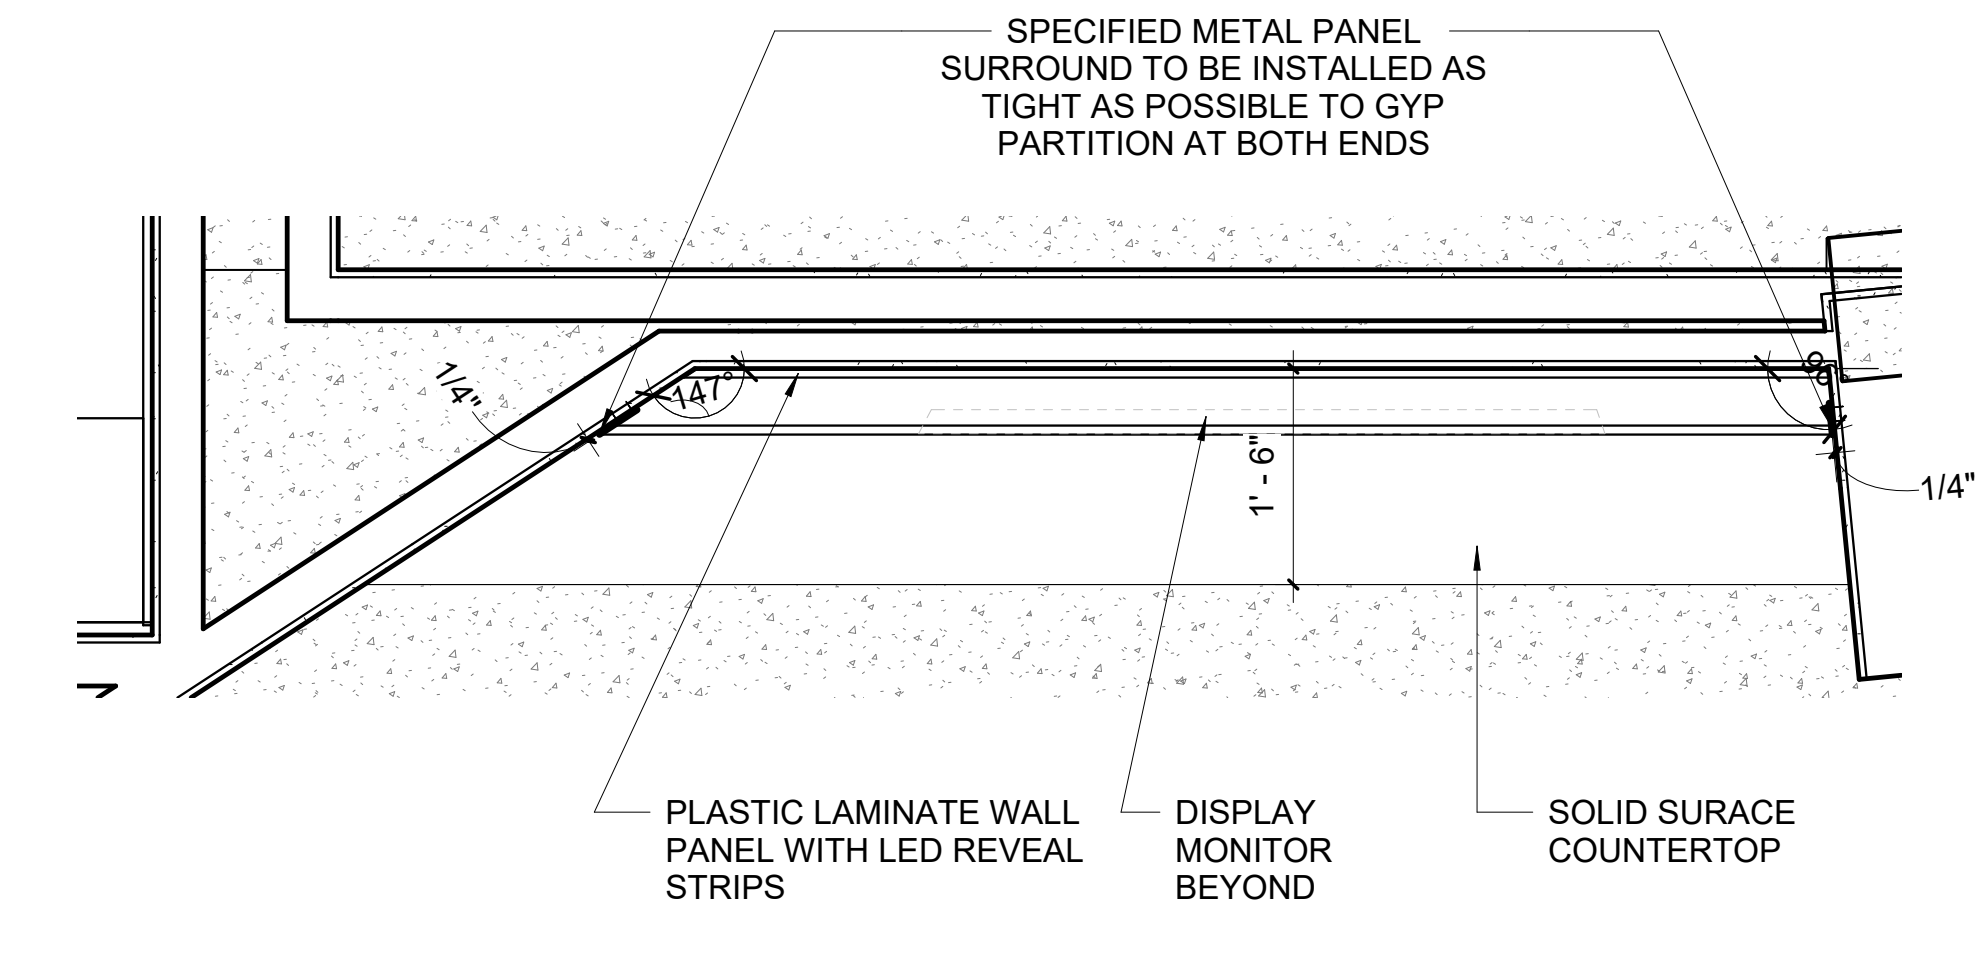


4 LOWER LOBBY TV & DISPLAY MILLWORK DETAIL B  
SCALE: 3/4" = 1'-0"

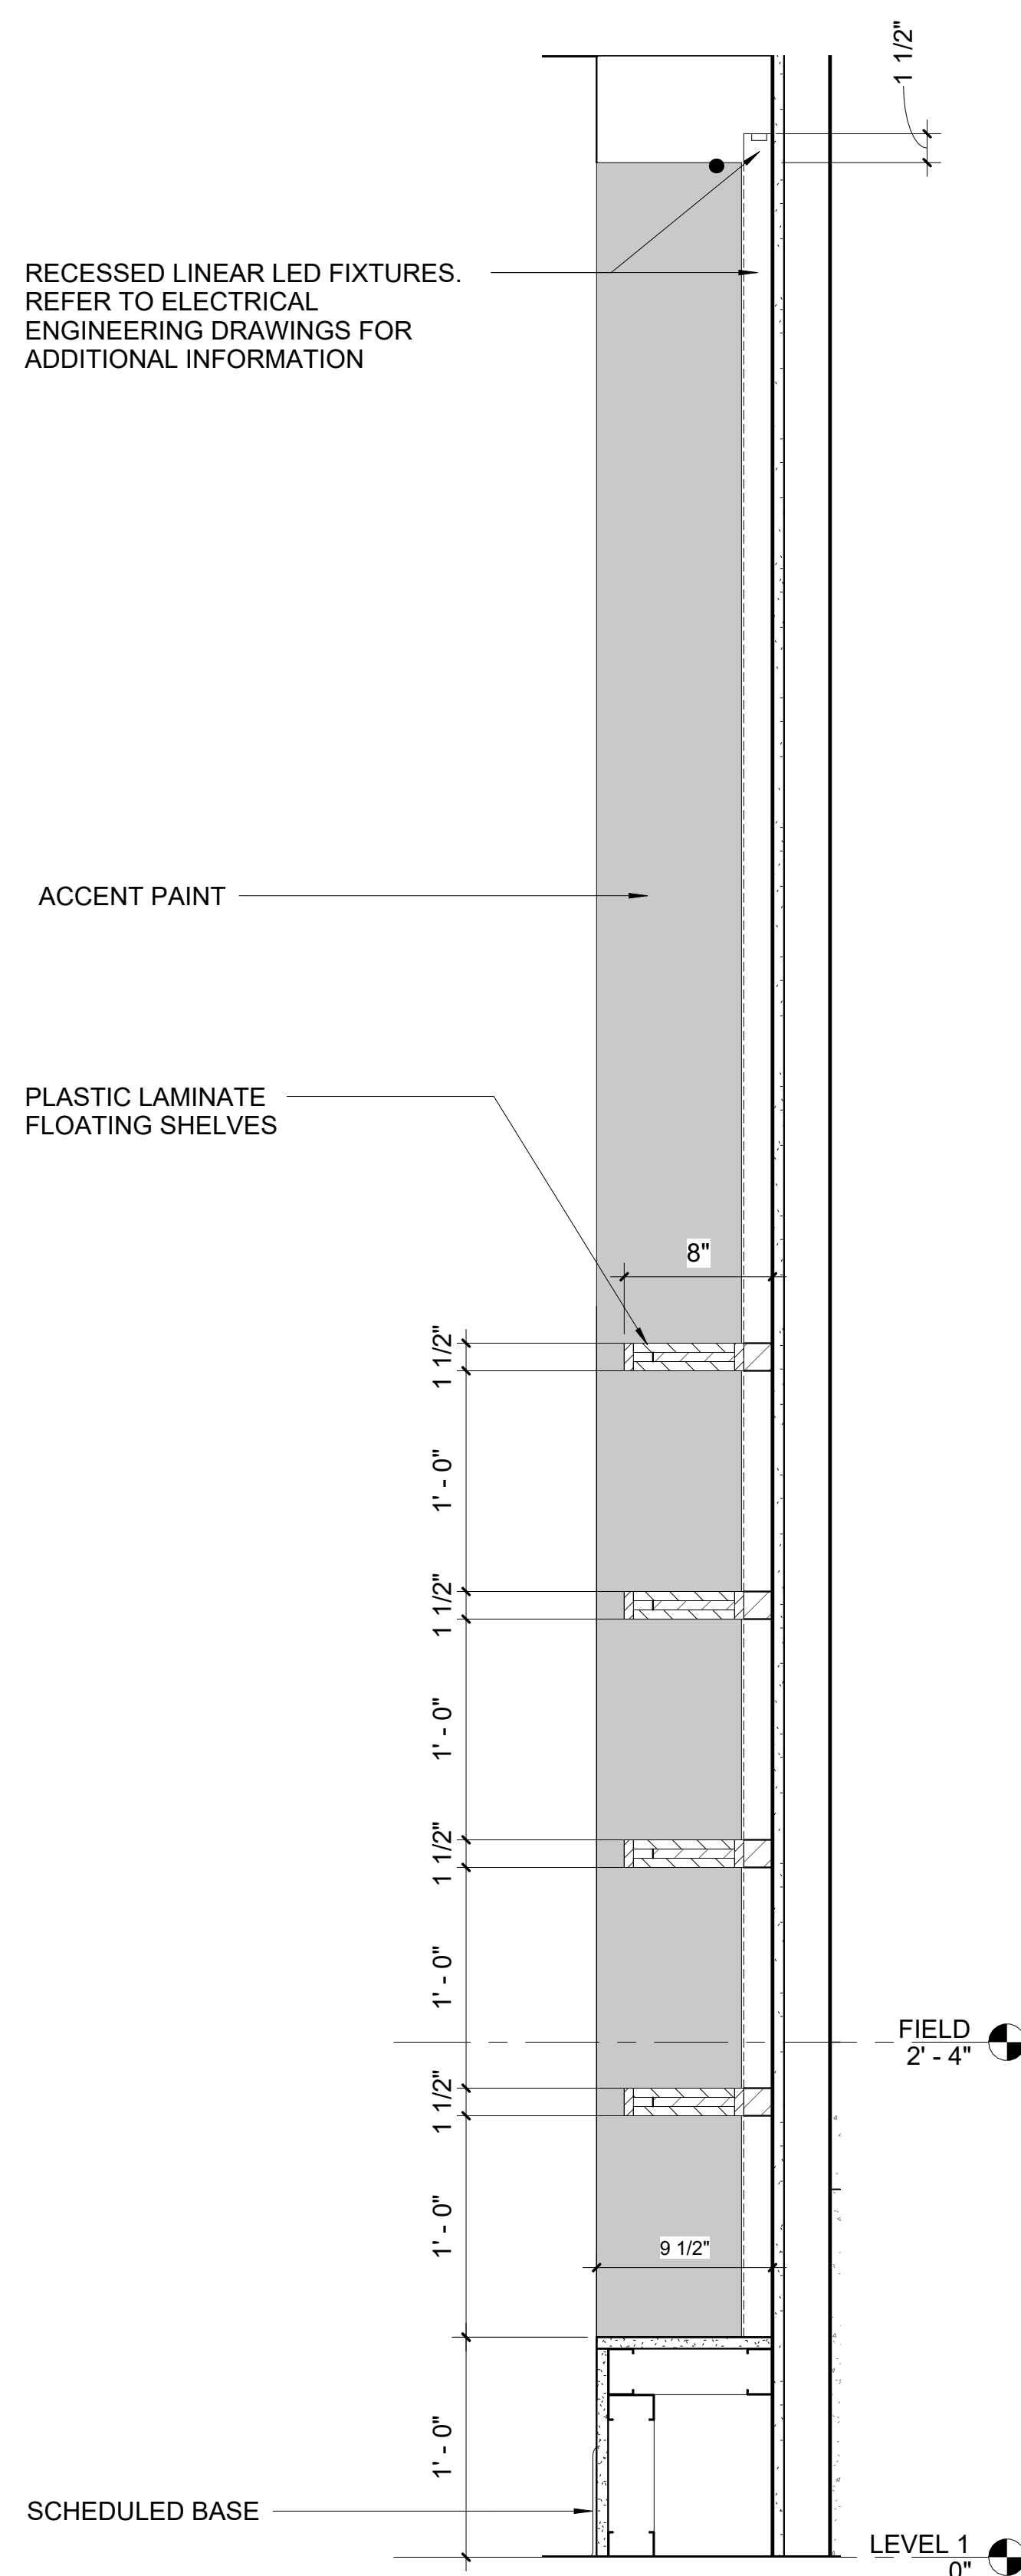

3 LOWER LOBBY DISPLAY ALCOVE DETAIL A  
SCALE: 1/2" = 1'-0"

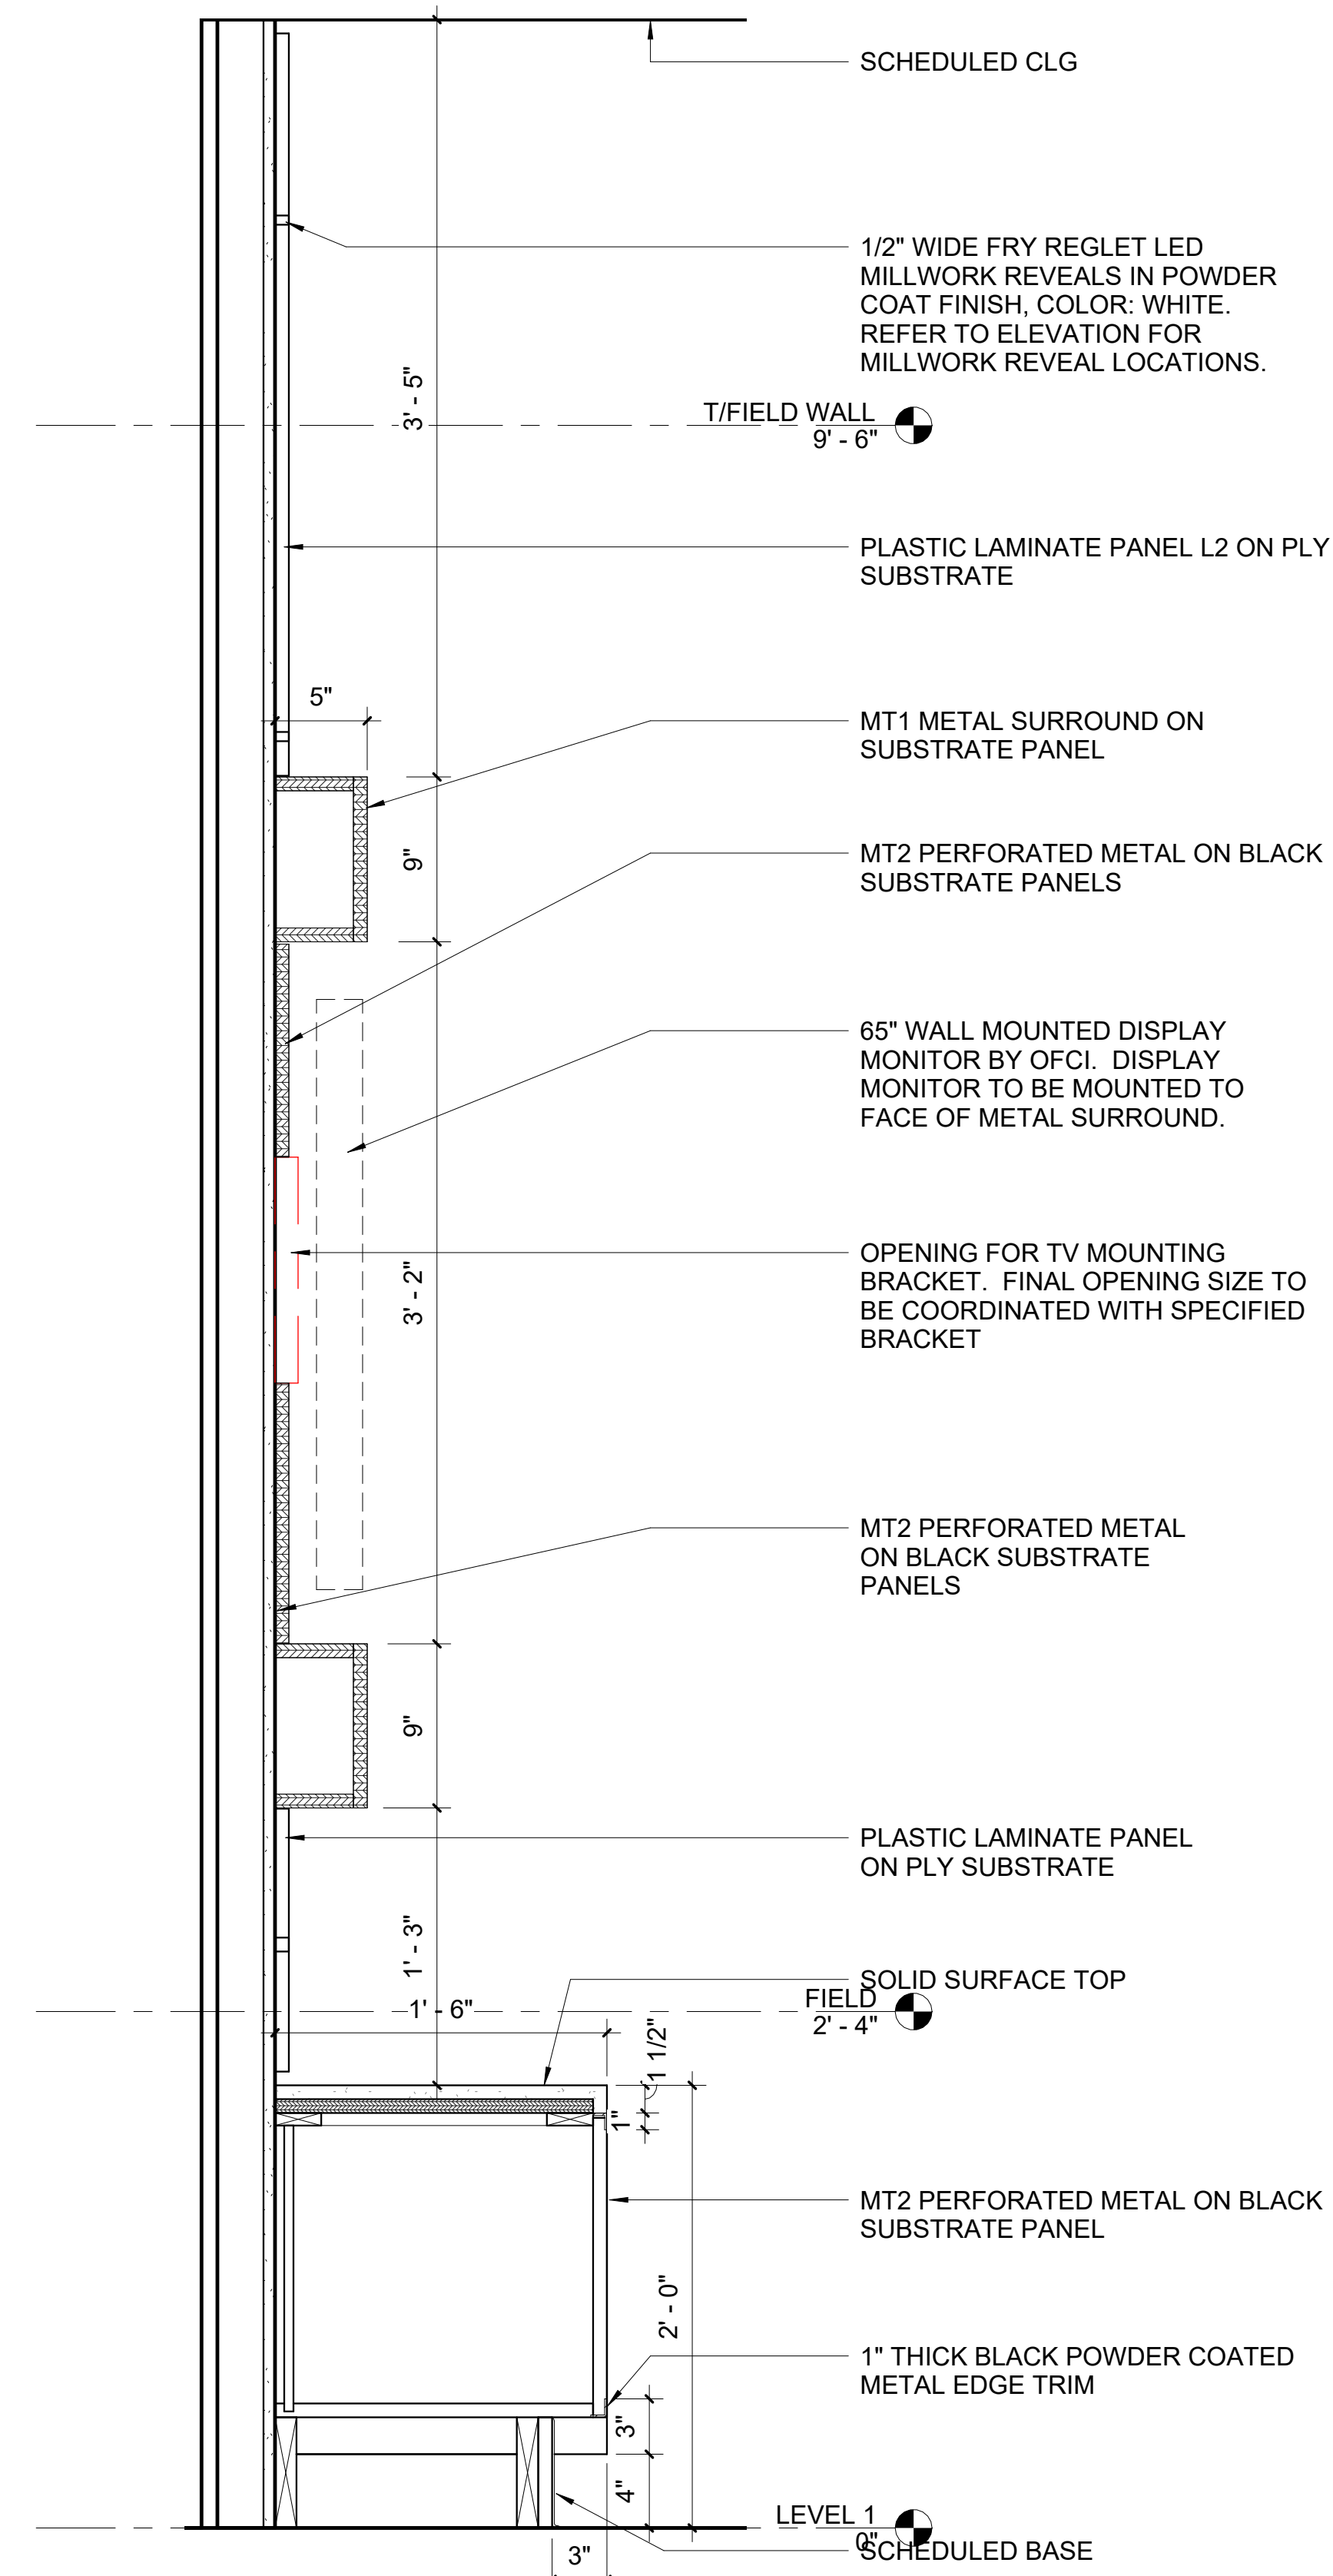

2 LOWER LOBBY TV & DISPLAY MILLWORK DETAIL A  
SCALE: 1/2" = 1'-0"

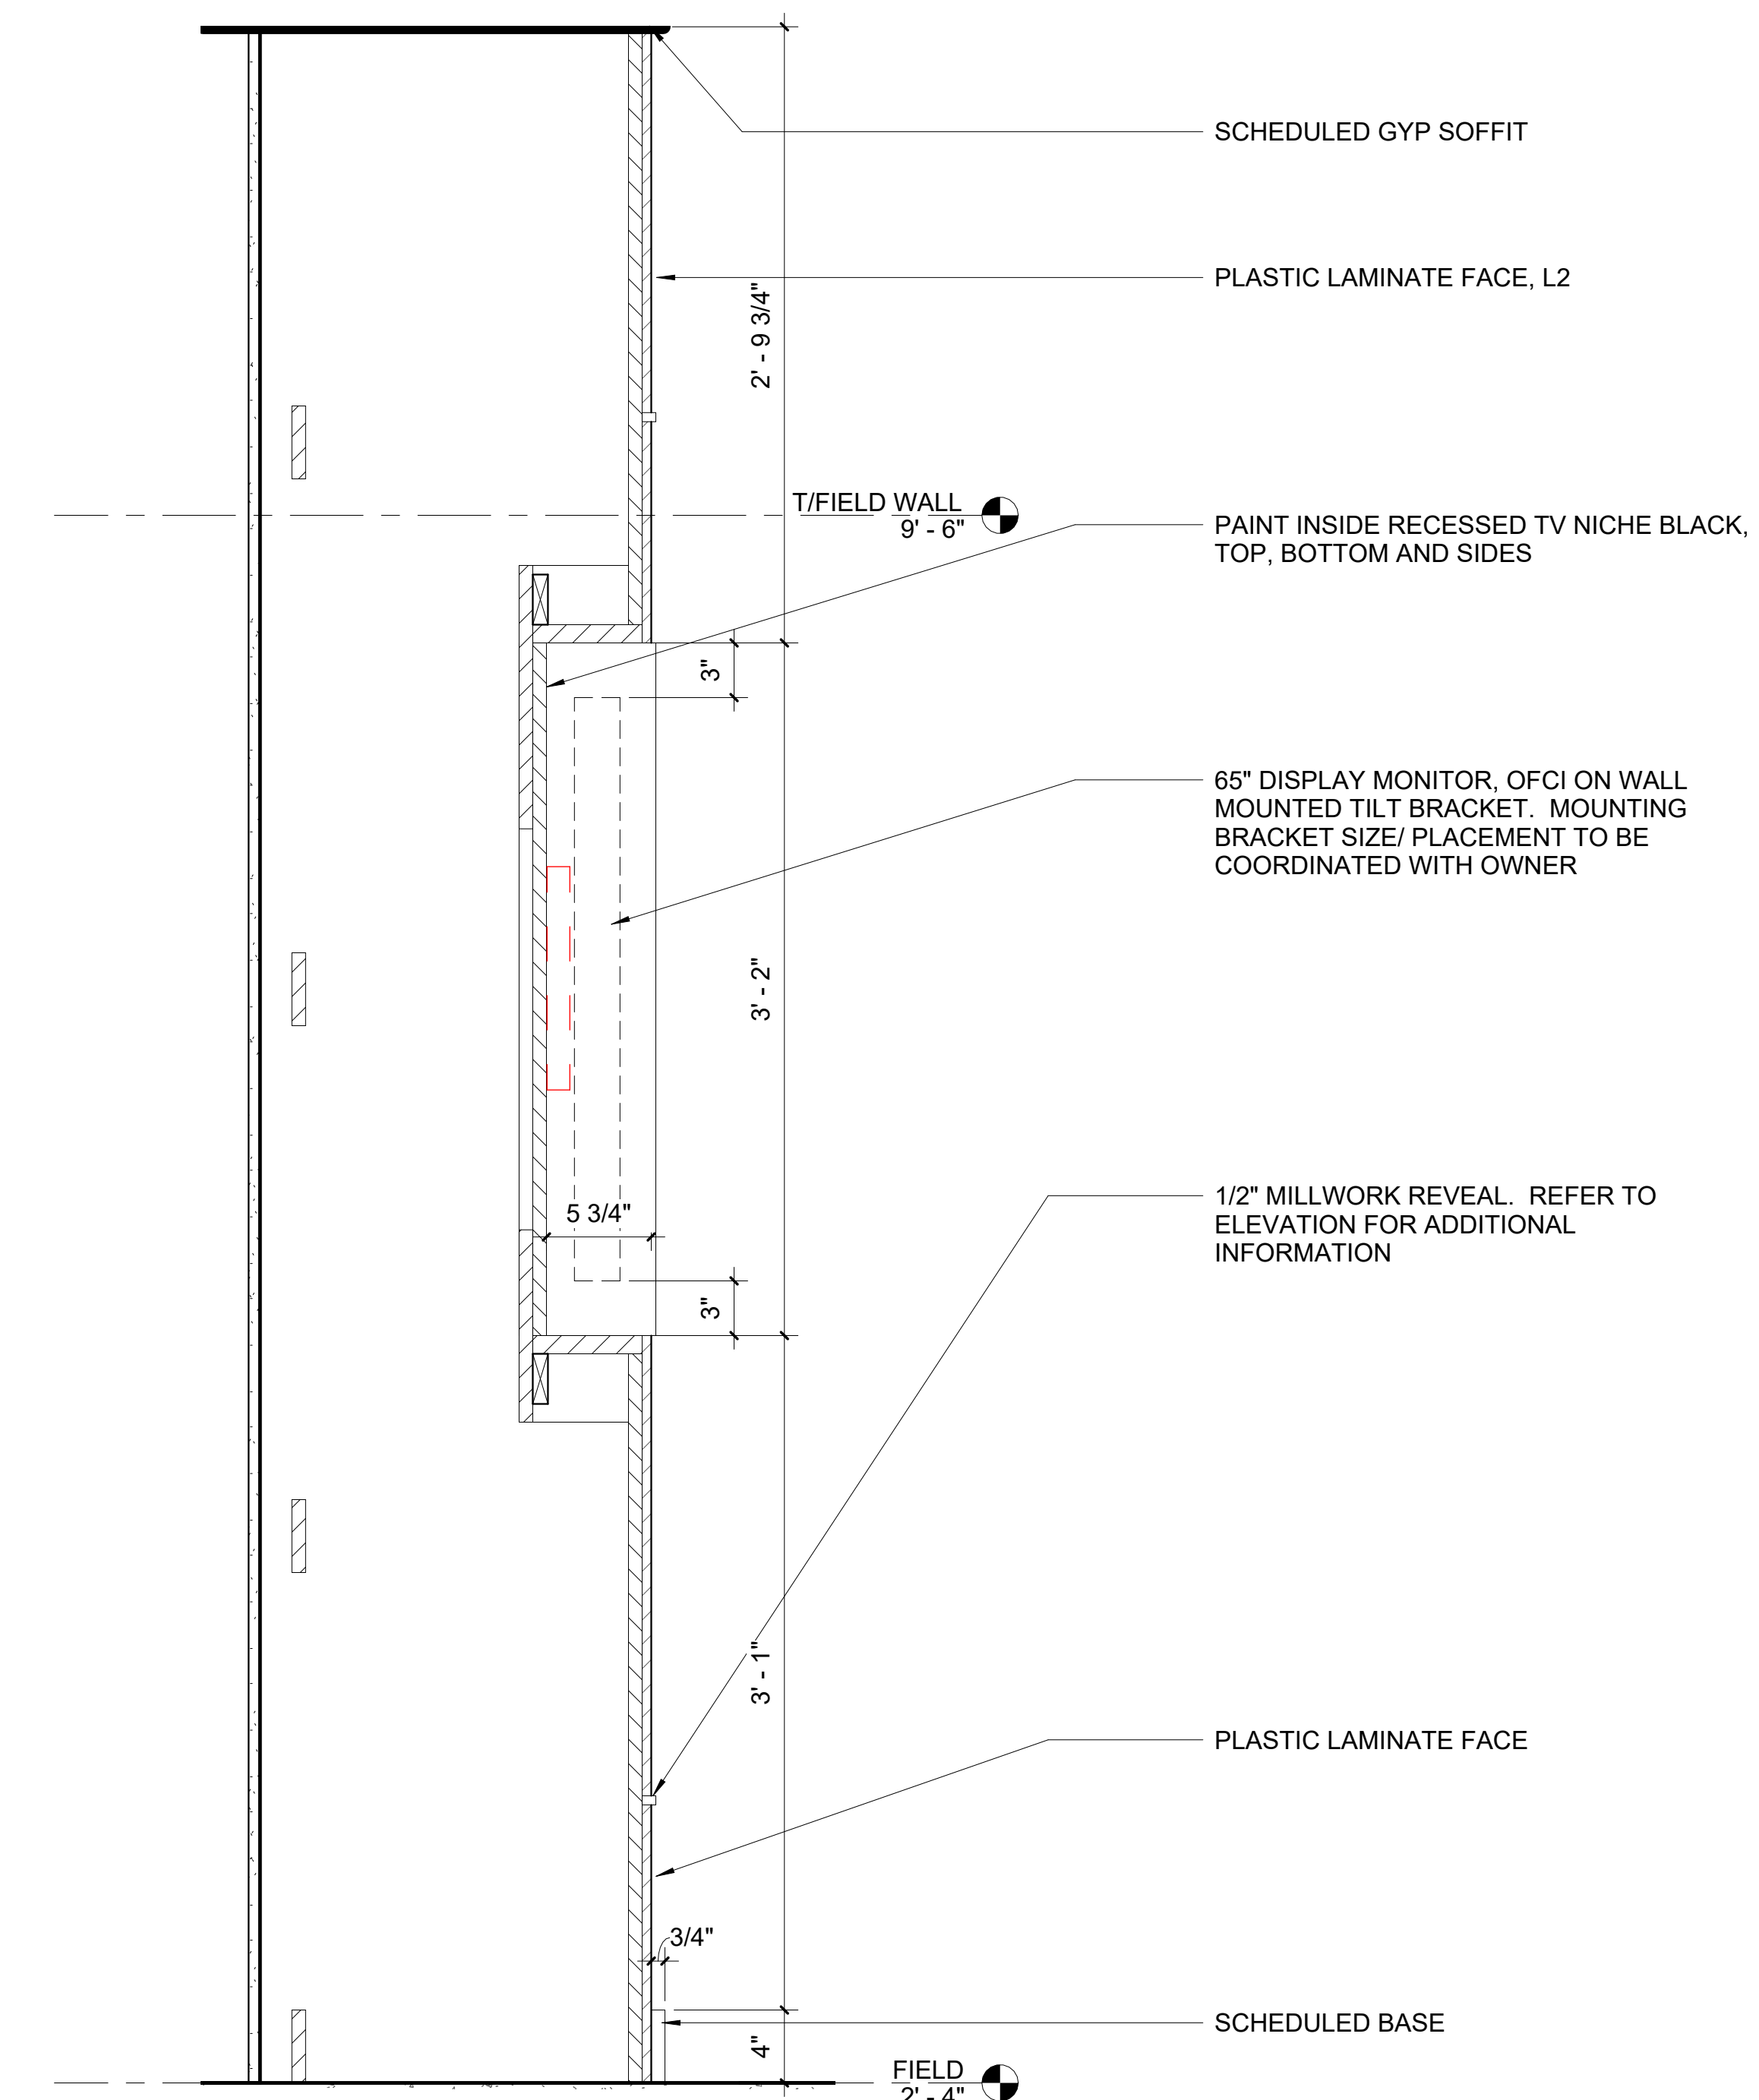

1 PLAYER'S LOUNGE TV MILLWORK DETAIL B  
SCALE: 1/2" = 1'-0"