

MECHANICAL KEY NOTES

- 1
- REMOVE EXISTING SUPPLY DIFFUSER AND SECURE IT FOR INSTALLATION IN NEW CEILING. RE-INSTALL IN NEW CEILING AS REQUIRED WITH RADIATION DAMPER AND FIRE BLANKET FOR NEW 1-HOUR RATED CEILING. FIELD VERIFY NECK SIZE.
- 2
- REMOVE EXISTING SIDEWALL SUPPLY GRILLE. PROVIDE FIRE DAMPER TO EXISTING SIDEWALL SUPPLY GRILLE AND RE-INSTALL AS REQUIRED. FIELD VERIFY SIZE AND EXISTING CONDITIONS BEFORE WORK.
- 3
- REMOVE EXISTING RETURN GRILLE AND SECURE IT FOR INSTALLATION IN NEW CEILING. RE-INSTALL IN NEW CEILING AS REQUIRED WITH RADIATION DAMPER AND FIRE BLANKET FOR NEW 1-HOUR RATED CEILING. FIELD VERIFY NECK SIZE.

NOTES:
REMOVE EXISTING SUPPLY DIFFUSERS, RETURN GRILLES, AND EXHAUST FANS IN EXISTING CEILING AND SECURE IT FOR INSTALLATION IN NEW CEILING UNLESS OTHERWISE NOTED. RE-INSTALL IN NEW CEILING AS REQUIRED.

ALTERNATE MH-1
SEE ENLARGED PLAN DETAILS 2/M201
FOR WORK IN THIS AREA

BUILDING B2 - MECHANICAL PLAN

SCALE: 1/8" = 1'-0"

2


RATED WALL LEGEND

----- 1 HOUR FIRE WALL

BUILDING A2 - MECHANICAL PLAN


SCALE: 1/8" = 1'-0"

1




3221 BLUE RIDGE ROAD, STE 113
RALEIGH, NC 27612
P: 919.971.1111
www.imegcorp.com

IMEG RESERVES PROPRIETARY RIGHTS, INCLUDING COPYRIGHTS, TO THIS DRAWING AND THE DATA SHOWN THEREON. SAID DRAWING AND/OR DATA ARE THE EXCLUSIVE PROPERTY OF IMEG AND SHALL NOT BE USED OR REPRODUCED FOR ANY OTHER PROJECT WITHOUT THE EXPRESS WRITTEN APPROVAL AND PARTICIPATION OF IMEG.
©2024 IMEG CONSULTANTS CORP.
North Carolina Design Registration #F-1507

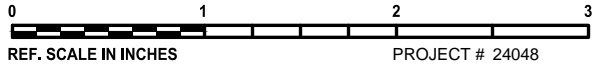

REF. SCALE IN INCHES
PROJECT # 24048

REVISIONS	FOR	CONSTRUCTION	DATE	BY	CHECKED
			5/27/25		

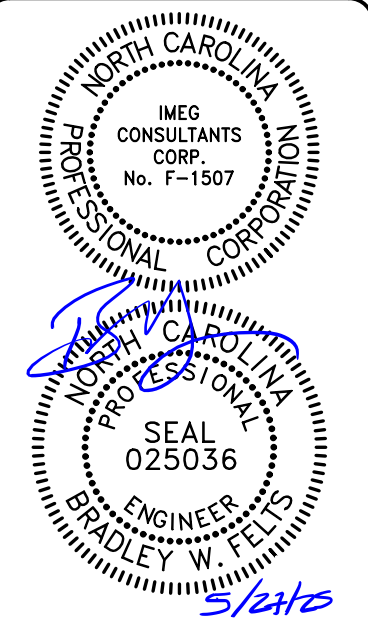

ATLANTEC
ENGINEERS, P.A.
IMEG
3221 BLUE RIDGE ROAD, SUITE 113
RALEIGH, NC 27612
24048

PREPARED FOR:
NC DEPARTMENT
OF INSTRUCTION
SCO #
24-27792-01A

GOVERNOR MOREHEAD SCHOOL
SPRINKLER, ADA TOILET, LIGHTING
UPGRADES FOR DORMS A, B, + D
RALEIGH, NC

CONTENTS:
MECHANICAL
PLAN - BUILDING
A/B SECOND FLOOR

DATE:
May 27, 2025

DESIGNER: JAD
ENGINEER: BWF

SHEET NO.
M-102
OF --