

11/22/2024, 3:41:42 PM  
Autodesk Docs\2150006 - Tucker & Civitan Renovations\2150006-ARCH-CHAS\_BSALS\_21024.rvt  
CIVIL  
DESIGN  
APPROVED  
Author  
Reviewer  
Approver

REFLECTED CEILING SCHEDULE									
TYPE	REFERENCE STANDARD MANUFACTURER	CEILING TYPE				SUSPENSION SYSTEM			DESCRIPTION
		STYLE NAME	MODEL #	SIZE	COLOR	GRID SYSTEM	SIZE	COLOR	


X00	KEYNOTE LEGEND
REFER TO A000 FOR GENERAL NOTES	
C12	MANUALLY-OPERATED ROLLER SHADE
C17	NEW FIBER CEMENT SOFFIT WITH 3" PERFORATED METAL VENT STRIP
C18	NEW FASCIA

ARCHITECTURAL SYMBOLS LEGEND	
GENERAL SYMBOLS	
	COLUMN LINE
	SECTION INDICATOR
	AREA OF DETAIL
	DETAIL INDICATOR
	SIMILAR
	SHEET NUMBER
	ELEVATION TAG
	ROOM NAME DESIGNATION ROOM NUMBER DESIGNATION
	PLAN NOTE DESIGNATION

GENERAL REFLECTED CEILING NOTES	
A.	ALL GYPSUM BOARD CEILINGS SHALL BE INSTALLED WITH 25 GAGE RESILIENT CHANNELS, SPACED 12" O.C. MAXIMUM, TO THE UNDERSIDE OF ROOF TRUSS, UNLESS NOTED OTHERWISE. REFER TO EXTERIOR ASSEMBLY 98-1A FOR TYPICAL CEILING DETAIL.
B.	REFER TO A002 FOR TYPICAL INTERIOR AND EXTERIOR ASSEMBLIES.
C.	INSTALL CONTROL JOINTS IN GYPSUM BOARD WALLS, CEILINGS AND BULKHEADS AS INDICATED ON THE DIMENSION PLANS, REFLECTED CEILING PLANS, INTERIOR ELEVATIONS AND AS INDICATED IN THE SPECIFICATIONS.
D.	FIRE RATED WALLS SHALL EXTEND FROM FLOOR TO UNDERSIDE OF ROOF TRUSS.
E.	ALL CORRIDOR CEILINGS SHALL BE DESIGNED TO BE SMOKE PARTITION CEILINGS, UNLESS NOTED OTHERWISE.
F.	ALL LIGHTING FIXTURES, MECHANICAL DIFFUSERS AND GRILLES, ET CETERA ARE SHOWN ON REFLECTED CEILING PLANS FOR REFERENCE ONLY. REFER TO MECHANICAL, ELECTRICAL AND PLUMBING DRAWINGS.
G.	REMOVE EXISTING TILE AND PATCH THE CEILING

WALL RATINGS	
1-HOUR FIRE AND SMOKE BARRIER - (1HRS)	
RCP LEGEND	
EXISTING GYPSUM BOARD TO BE RE-PAINTED	
EXISTING CEILING TILE TO BE REMOVED AND NEW 5/8" GYPSUM BOARD TO BE INSTALLED WHERE DAMAGED	

CEILING SYMBOLS	
	GYPSUM WALLBOARD CEILING
	CEILING HEIGHT ABOVE FINISH FLOOR
	8" RECESSED "CAN" LIGHT FIXTURE OR PENDANT
	CEILING MOUNTED EXIT LIGHT
	CUBICLE CURTAIN TRACK AND CURTAIN
	SURFACE MOUNTED LIGHTING FIXTURE
	WALL SCONCE LIGHTS
	SMOKE PARTITION CEILING ASSEMBLY
	2 HOUR FIRE RATED CEILING ASSEMBLY
	1 HOUR FIRE RATED CEILING ASSEMBLY

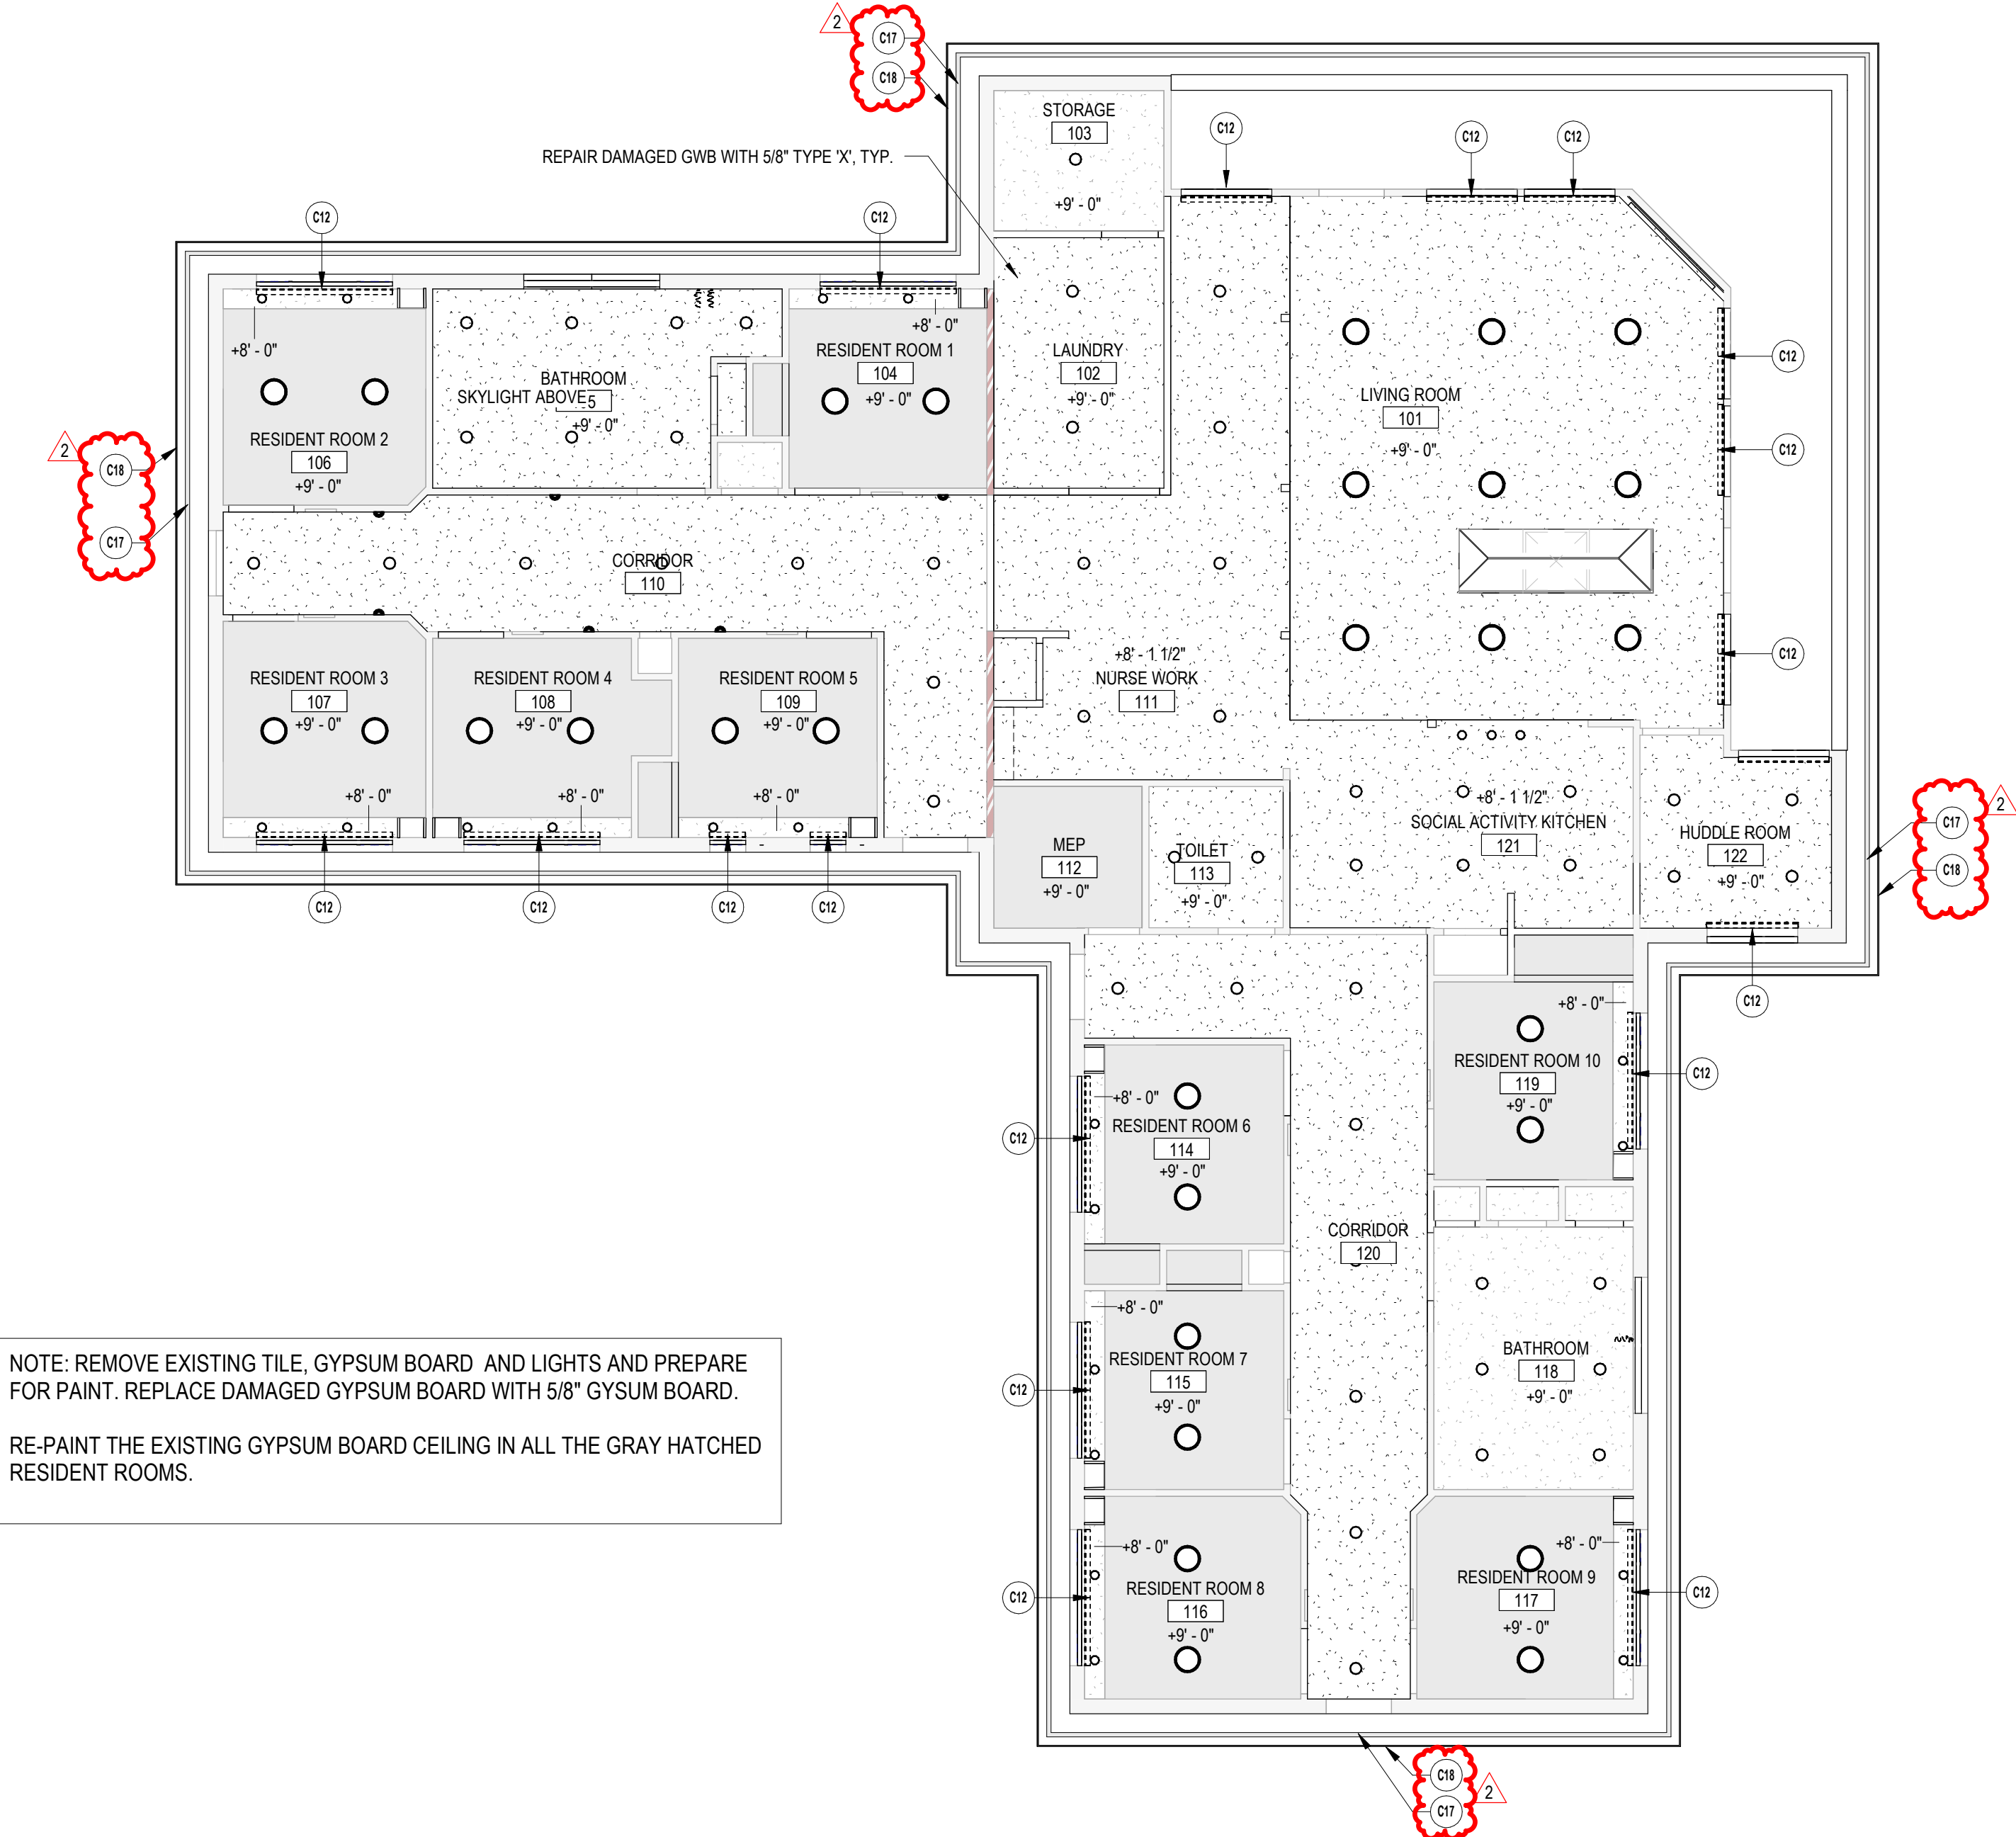


1 REFLECTED CEILING PLAN  
1/8" = 1'-0"

**BSA**  
BSA LifeStructures  
510 Glenwood Ave, Suite 321  
Raleigh, NC 27603-1262  
ph 919.334.7301 fx 317.819.7288  
Engineering Registration Number - C-2412


## CIVITAN RENOVATION

743 CHAPPELL DRIVE  
RALEIGH, NC 27606

## PERMIT SET

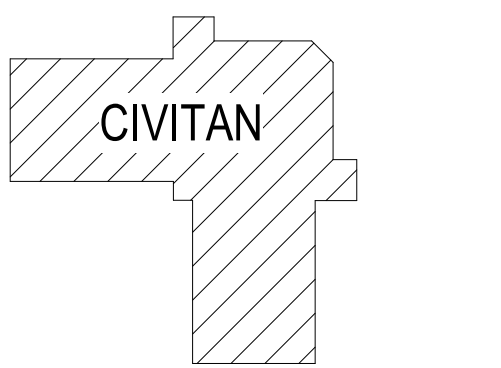

KEYPLAN PLAN NORTH		
MARK	DATE	DESCRIPTION
2	11/22/2024	ADDENDUM #1

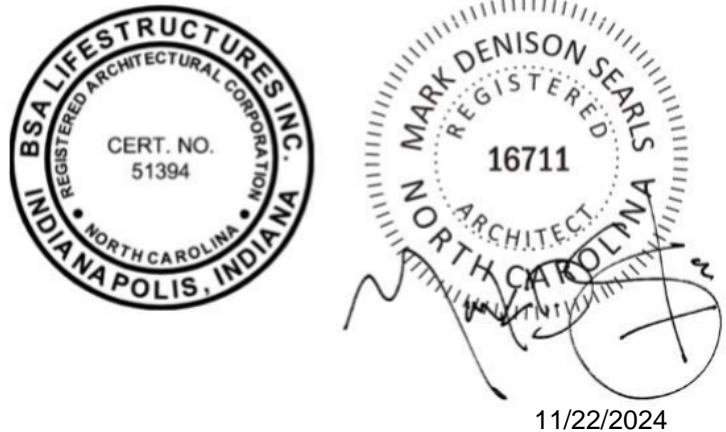

## REFLECTED CEILING PLAN

DATE 11/11/24  
BSALS PROJECT NO. 21950006

A130