

11/19/2024 1:55:27 PM Autodesk Docs:J7590006 - Tucker & Civitan Renovations21950006-ARCH-BSALS_1024.rvt
C:\Users\Bjorn\AppData\Local\Autodesk\Autodesk Desktop App\21950006-ARCH-BSALS_1024.rvt
DESIGNED BY: BJORN
APPROVED BY: BJORN

REFLECTED CEILING SCHEDULE									
TYPE	REFERENCE STANDARD MANUFACTURER	CEILING TYPE				SUSPENSION SYSTEM			DESCRIPTION
		STYLE NAME	MODEL #	SIZE	COLOR	GRID SYSTEM	SIZE	COLOR	

X00	KEYNOTE LEGEND
REFER TO A000 FOR GENERAL NOTES	
C12	MANUALLY-OPERATED ROLLER SHADE
C17	NEW FIBER CEMENT SOFFIT WITH 3" PERFORATED METAL VENT STRIP
C18	NEW FASCIA

ARCHITECTURAL SYMBOLS LEGEND	
GENERAL SYMBOLS	
	COLUMN LINE
	SECTION INDICATOR
	AREA OF DETAIL
	DETAIL INDICATOR
	DETAIL NUMBER
	SIMILAR
	SHEET NUMBER
	ELEVATION TAG
	ROOM NAME DESIGNATION
	ROOM NUMBER DESIGNATION
	PLAN NOTE DESIGNATION

GENERAL REFLECTED CEILING NOTES	
A.	ALL GYPSUM BOARD CEILINGS SHALL BE INSTALLED WITH 25 GAGE RESILIENT CHANNELS, SPACED 12" O.C. MAXIMUM, TO THE UNDERSIDE OF ROOF TRUSS, UNLESS NOTED OTHERWISE. REFER TO EXTERIOR ASSEMBLY 98-1A FOR TYPICAL CEILING DETAIL.
B.	REFER TO A002 FOR TYPICAL INTERIOR AND EXTERIOR ASSEMBLIES.
C.	INSTALL CONTROL JOINTS IN GYPSUM BOARD WALLS, CEILINGS AND BULKHEADS AS INDICATED ON THE DIMENSION PLANS, REFLECTED CEILING PLANS, INTERIOR ELEVATIONS AND AS INDICATED IN THE SPECIFICATIONS.
D.	FIRE RATED WALLS SHALL EXTEND FROM FLOOR TO UNDERSIDE OF ROOF TRUSS.
E.	ALL CORRIDOR CEILINGS SHALL BE DESIGNED TO BE SMOKE PARTITION CEILINGS, UNLESS NOTED OTHERWISE.
F.	ALL LIGHTING FIXTURES, MECHANICAL DIFFUSERS AND GRILLES, ET CETERA ARE SHOWN ON REFLECTED CEILING PLANS FOR REFERENCE ONLY. REFER TO MECHANICAL, ELECTRICAL AND PLUMBING DRAWINGS.
G.	REMOVE EXISTING TILE AND PATCH THE CEILING

WALL RATINGS	
1-HOUR FIRE AND SMOKE BARRIER - (HRS)	

RCP LEGEND	
EXISTING GYPSUM BOARD TO BE RE-PAINTED	
EXISTING CEILING TILE TO BE REMOVED AND NEW 5/8" GYPSUM BOARD TO BE INSTALLED WHERE DAMAGED	

CEILING SYMBOLS	
	GYPSUM WALLBOARD CEILING
	CEILING HEIGHT ABOVE FINISH FLOOR
	8" RECESSED "CAN" LIGHT FIXTURE OR PENDANT
	CEILING MOUNTED EXIT LIGHT
	CUBICLE CURTAIN TRACK AND CURTAIN
	SURFACE MOUNTED LIGHTING FIXTURE
	WALL SCONCE LIGHTS
	SMOKE PARTITION CEILING ASSEMBLY
	2 HOUR FIRE RATED CEILING ASSEMBLY
	1 HOUR FIRE RATED CEILING ASSEMBLY


BSA

BSA LifeStructures
510 Glenwood Ave, Suite 321
Raleigh, NC 27603-1262
ph 919.334.7301 fx 317.819.7288
Engineering Registration Number - C-2412


TUCKER RENOVATION

745 CHAPPELL DRIVE
RALEIGH, NC 27606

PERMIT SET

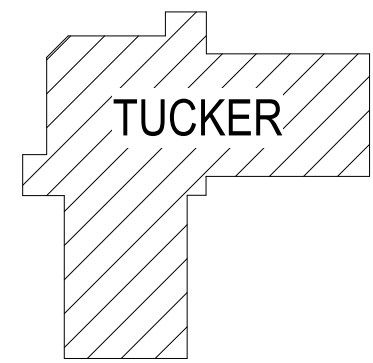


KEYPLAN		
PLAN NORTH		
MARK	DATE	DESCRIPTION
2	11/18/2024	ADDENDUM #1
1	11/04/2024	PERMIT COMMENTS

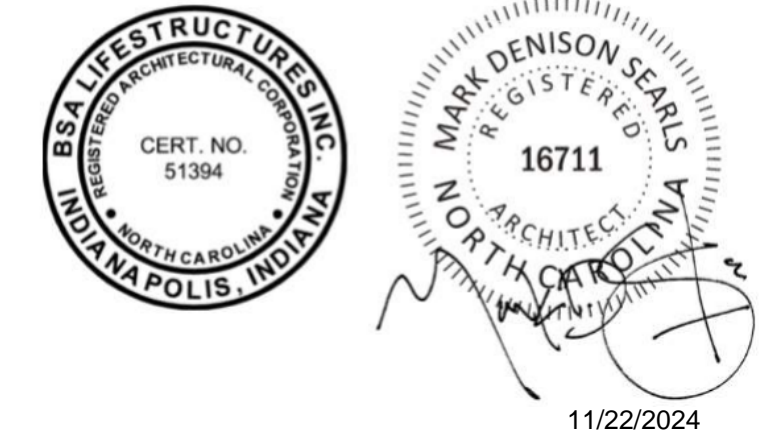

REFLECTED CEILING PLAN

DATE	10/29/24
BSALS PROJECT NO.	21950006

A130

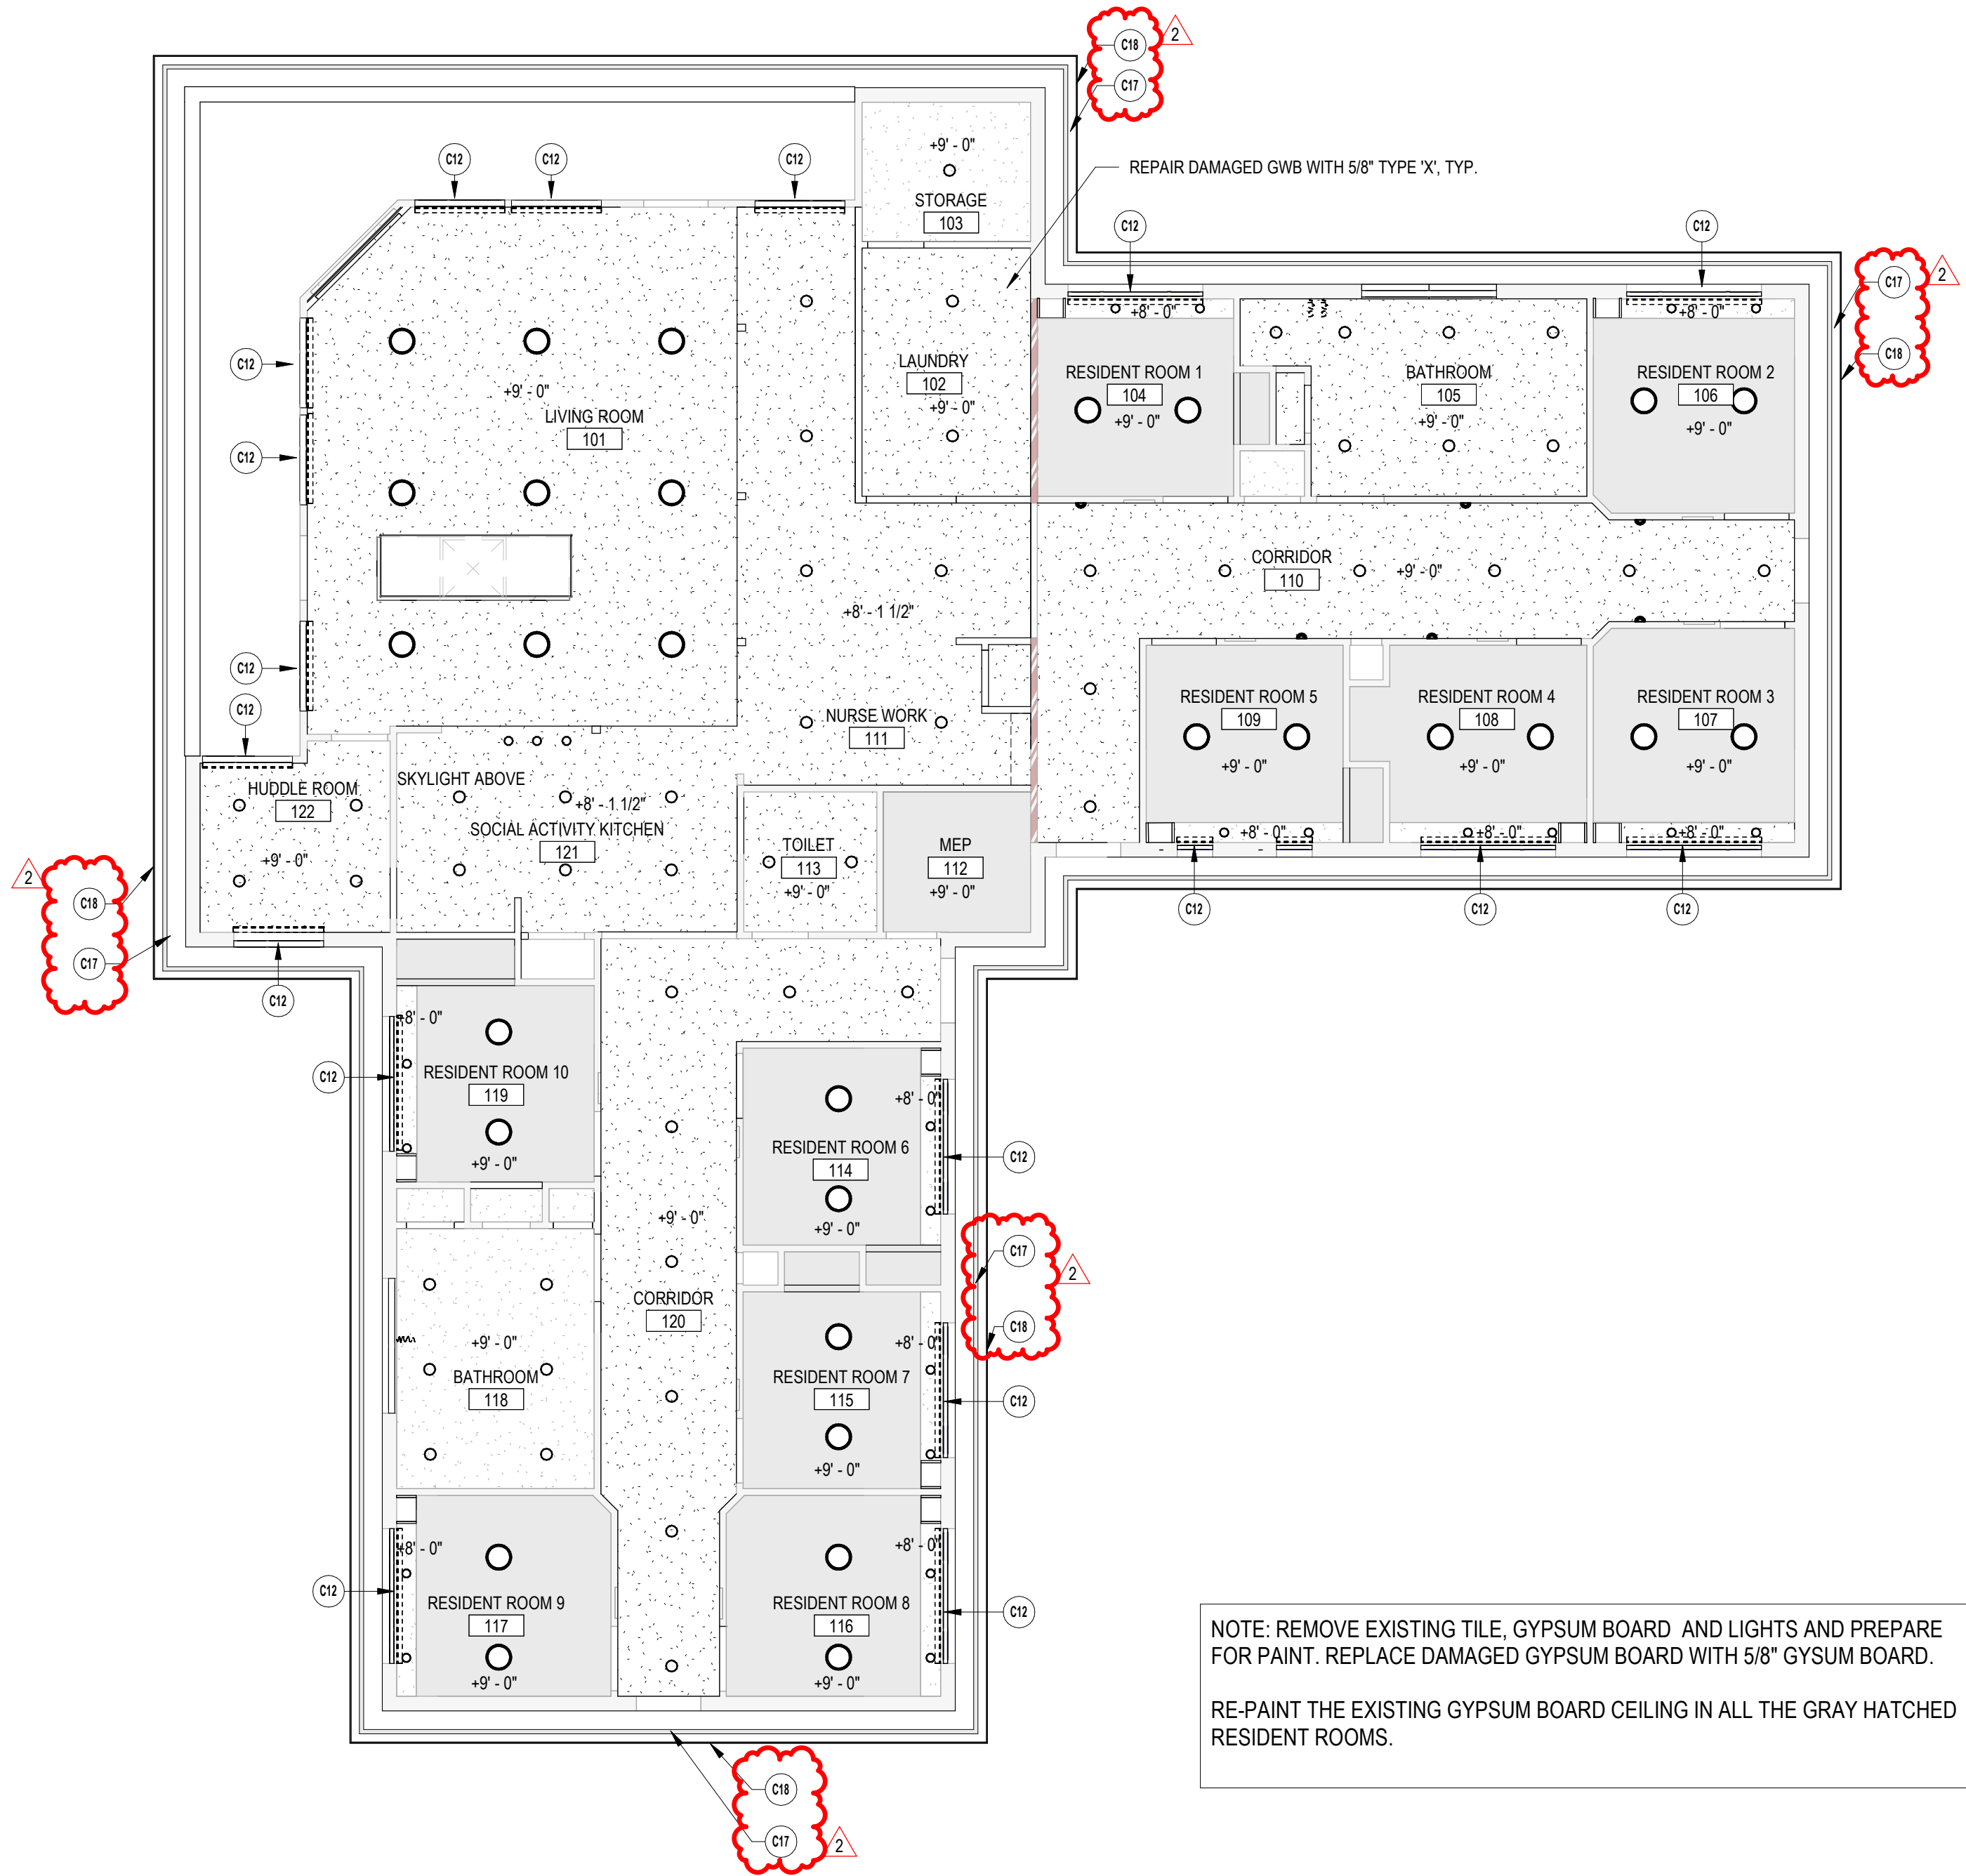

NOTE: REMOVE EXISTING TILE, GYPSUM BOARD AND LIGHTS AND PREPARE FOR PAINT. REPLACE DAMAGED GYPSUM BOARD WITH 5/8" GYPSUM BOARD.
RE-PAINT THE EXISTING GYPSUM BOARD CEILING IN ALL THE GRAY HATCHED RESIDENT ROOMS.

1 REFLECTED CEILING PLAN
1/8" = 1'-0"