
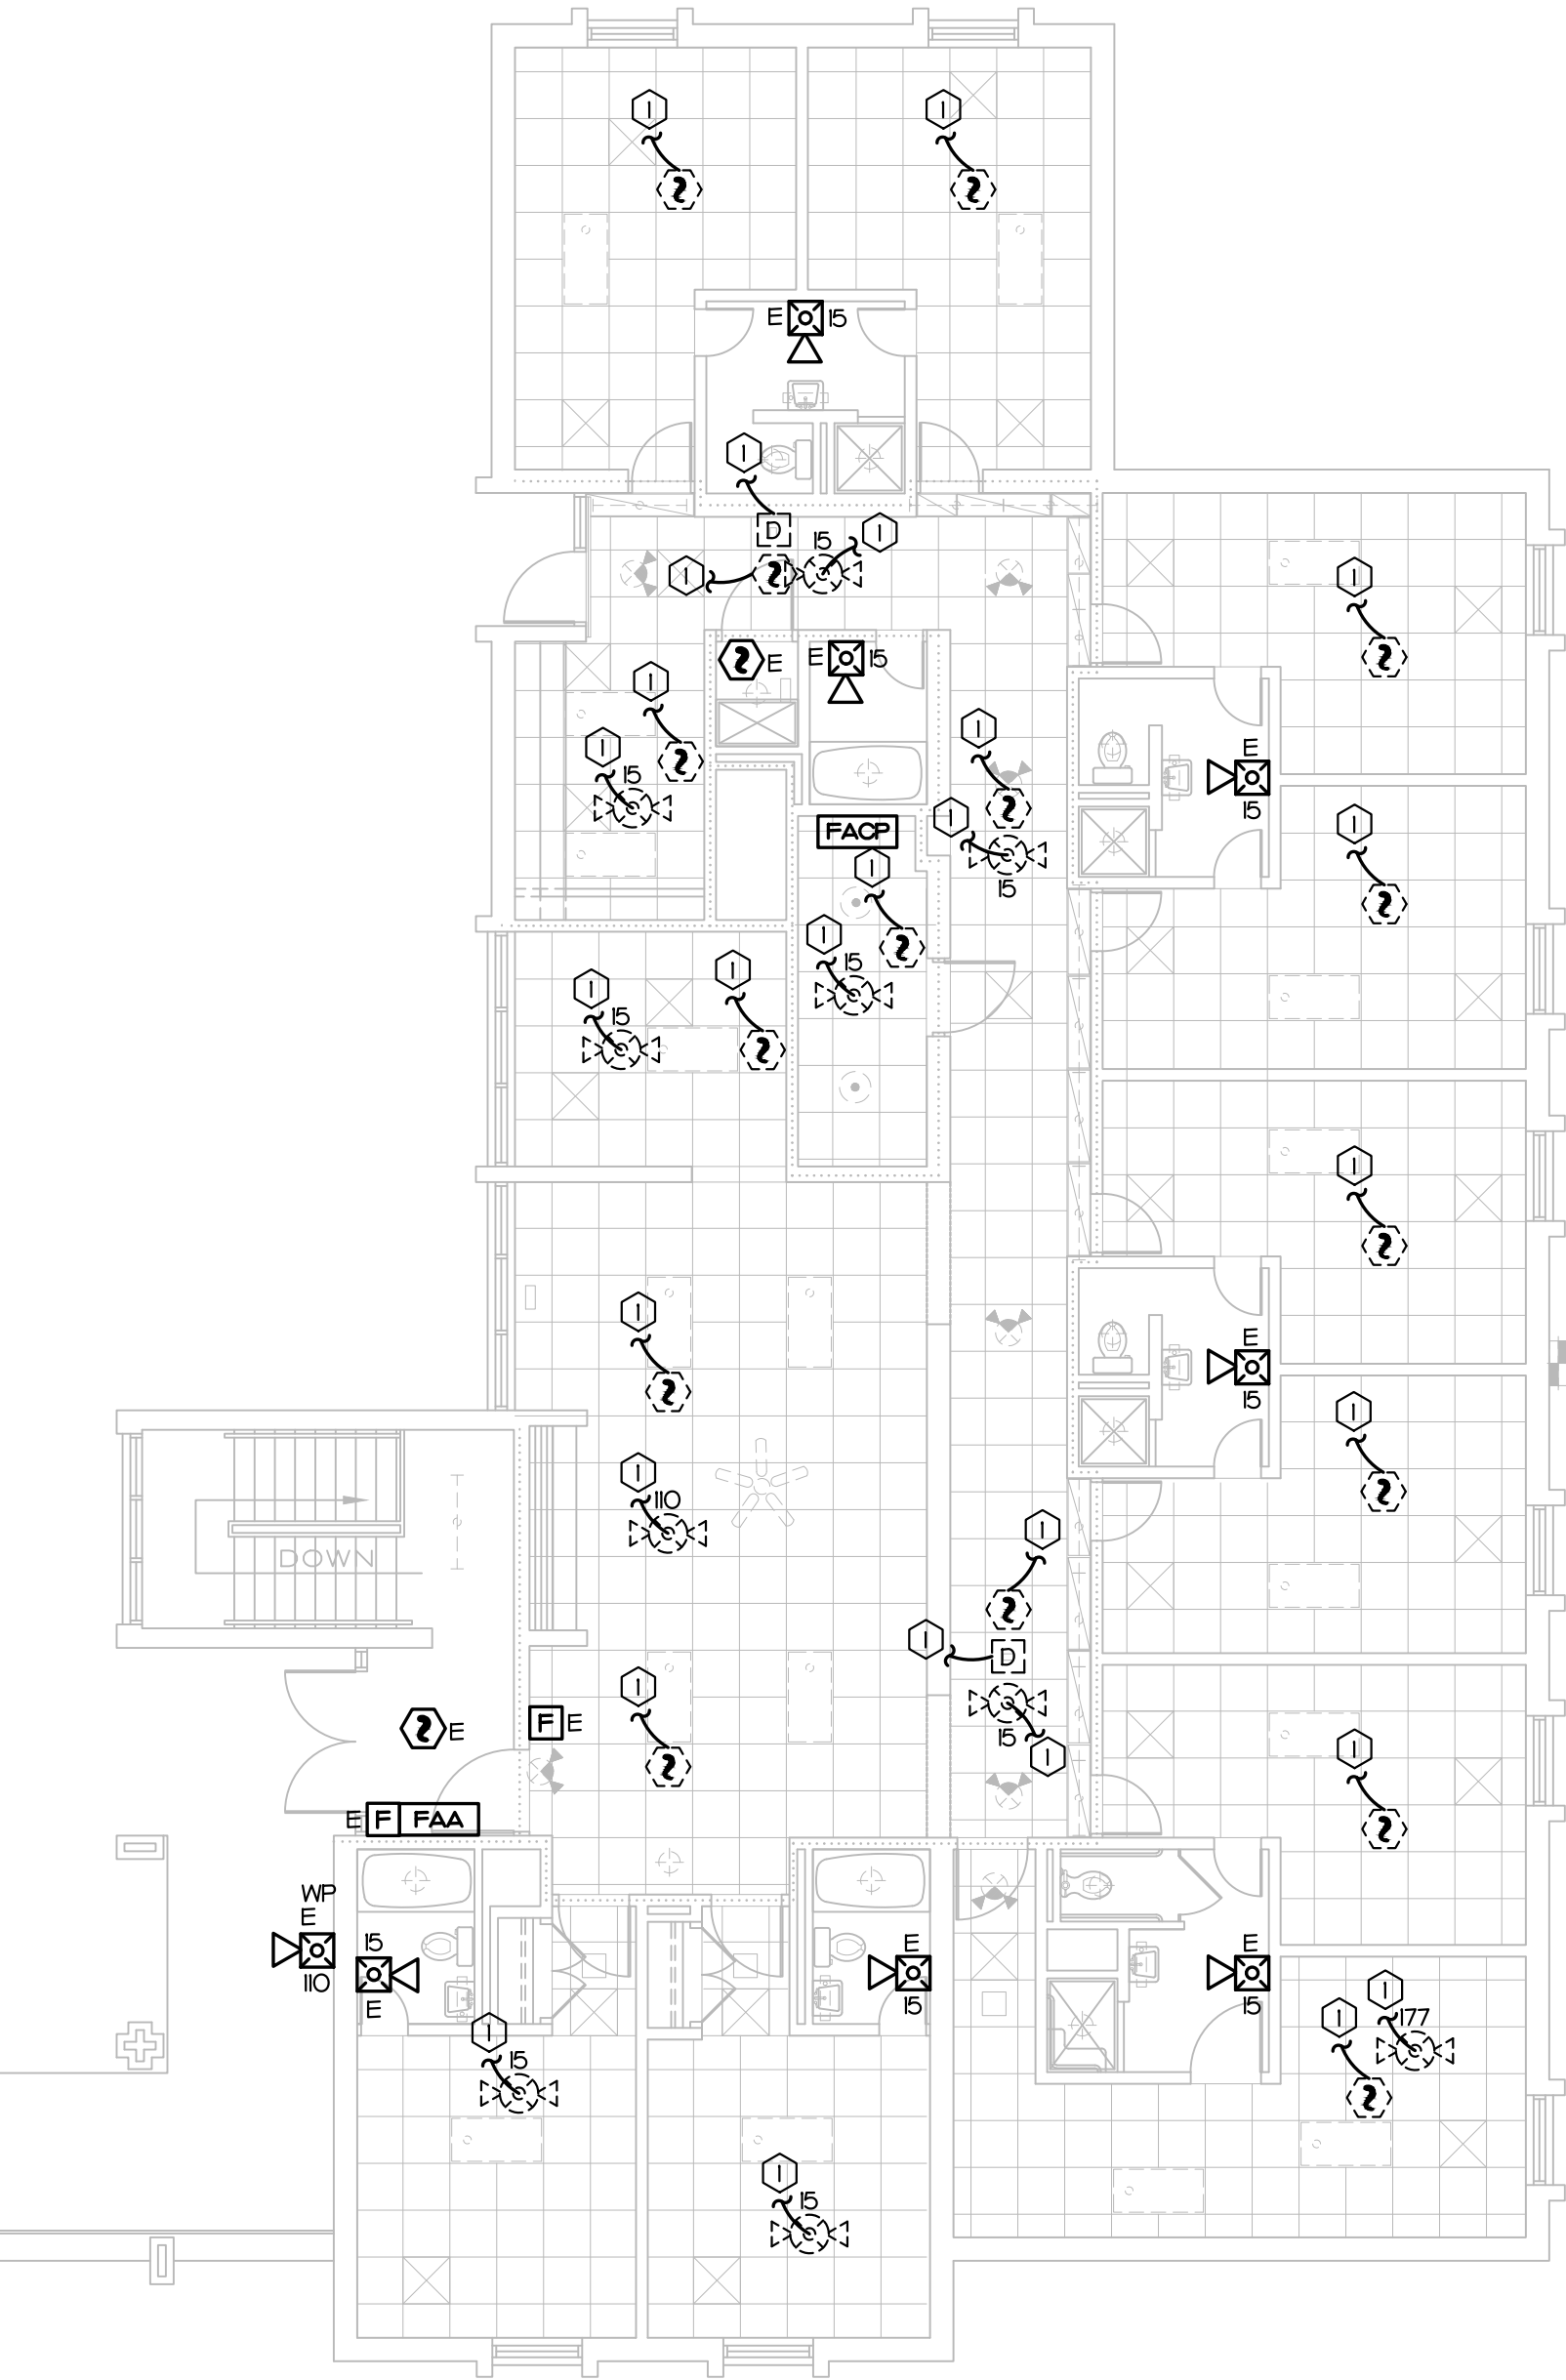


KEY NOTES

① EXISTING FIRE ALARM DEVICE TO BE PROTECTED AND SUPPORTED DURING CEILING REPLACEMENT.

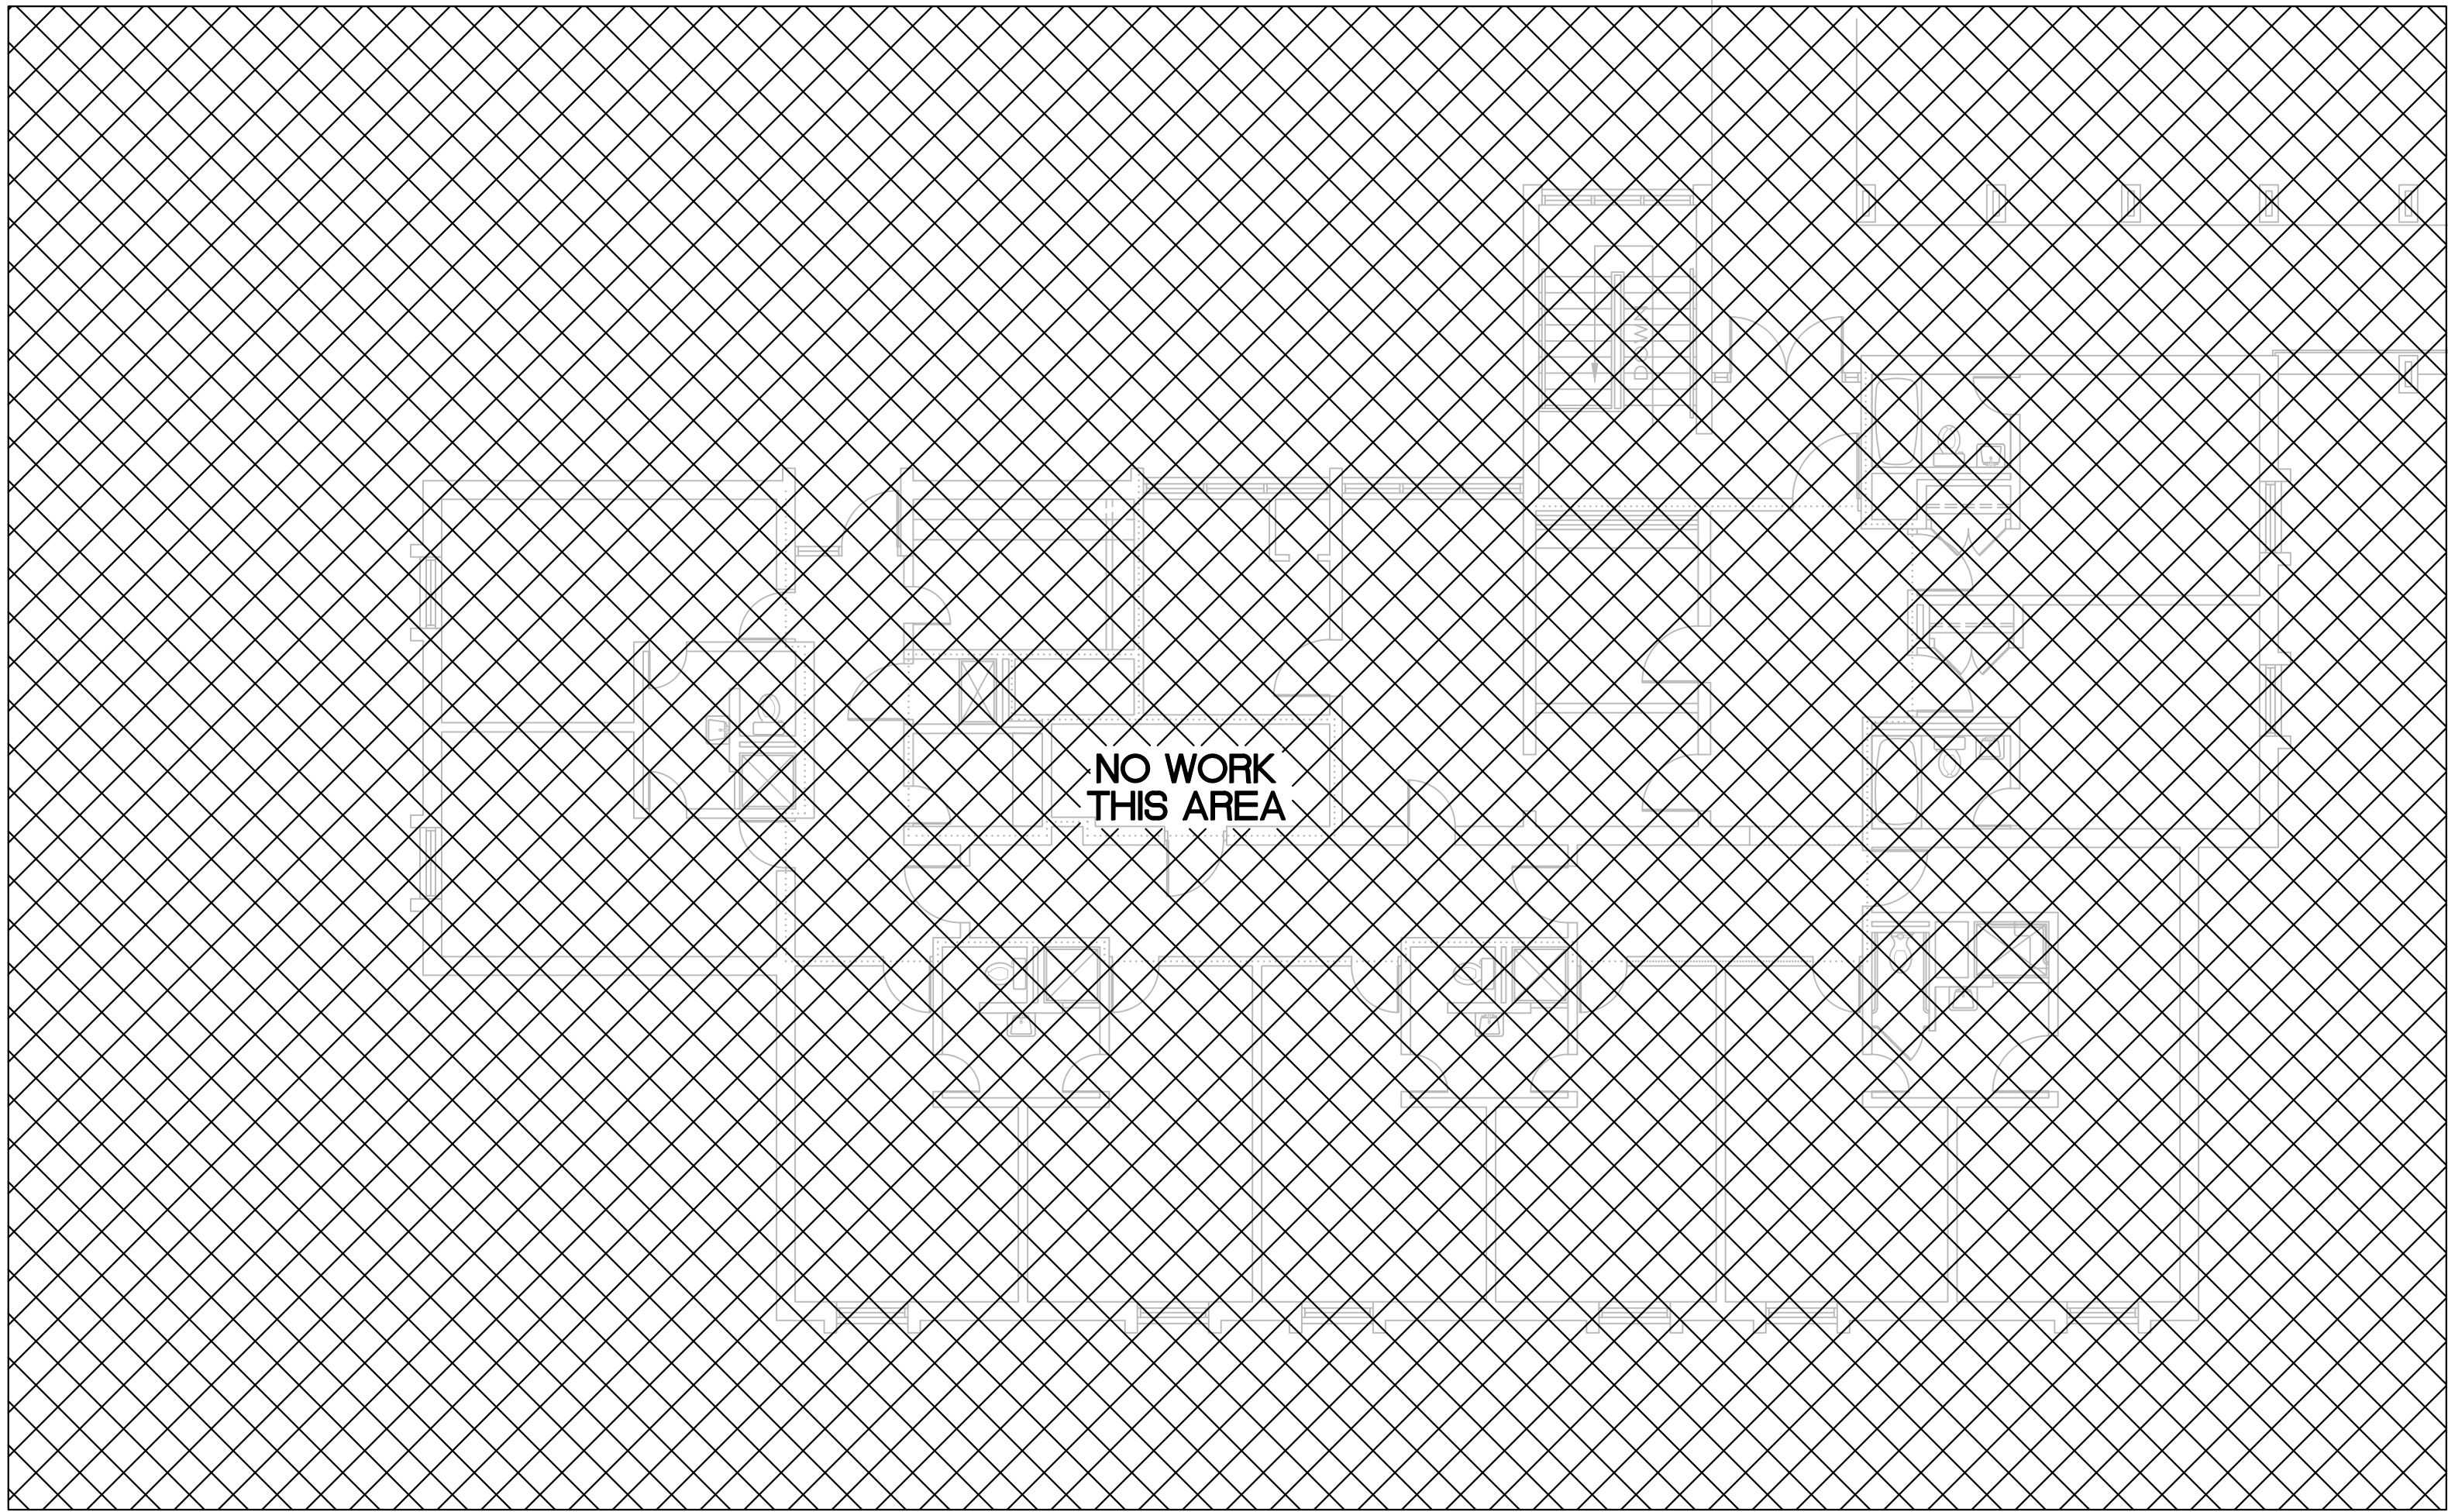

DEMOLITION PLAN - BUILDING D2

SCALE: 1/8" = 1'-0"

1

**IMEG**  
www.imegcorp.com  
3221 BLUE RIDGE ROAD, STE 113  
RALEIGH, NC 27612  
P: 919.571.1111  
F: 919.571.1111  
North Carolina Design Registration #F-1507  
PROJECT # 24048

IMEG RESERVES PROPRIETARY RIGHTS, INCLUDING COPYRIGHTS, TO THIS DRAWING AND THE DATA SHOWN THEREON. SAID DRAWING AND/OR DATA ARE THE EXCLUSIVE PROPERTY OF IMEG AND SHALL NOT BE USED OR REPRODUCED FOR ANY OTHER PROJECT WITHOUT THE EXPRESS WRITTEN APPROVAL AND PARTICIPATION OF IMEG.  
©2024 IMEG CONSULTANTS CORP.

0 1 2 3  
REF. SCALE IN INCHES

REVISIONS		5/27/25
FOR CONSTRUCTION		

**ATLANTEC**  
ENGINEERS, PA  
3221 BLUE RIDGE ROAD, SUITE 113  
RALEIGH, NC 27612  
919.571.1111  
24048

**IMEG**  
CONSULTANTS CORP.  
No. F-1507  
SEAL 17382  
ENGINEER  
DAVID J. WHITNEY

PREPARED FOR:  
NC DEPARTMENT  
OF INSTRUCTION  
SCO #  
24-27792-01A

GOVERNOR MOREHEAD SCHOOL  
SPRINKLER, ADA TOILET, LIGHTING  
UPGRADES FOR DORMS A, B, + D  
RALEIGH, NC

CONTENTS:  
BUILDING D SECOND  
FLOOR FIRE ALARM  
DEMOLITION PLAN

DATE:  
May 27, 2025  
DESIGNER: SWM  
ENGINEER: DJW

SHEET NO.  
DF-104  
OF