


1 HOUR FIRE WALL

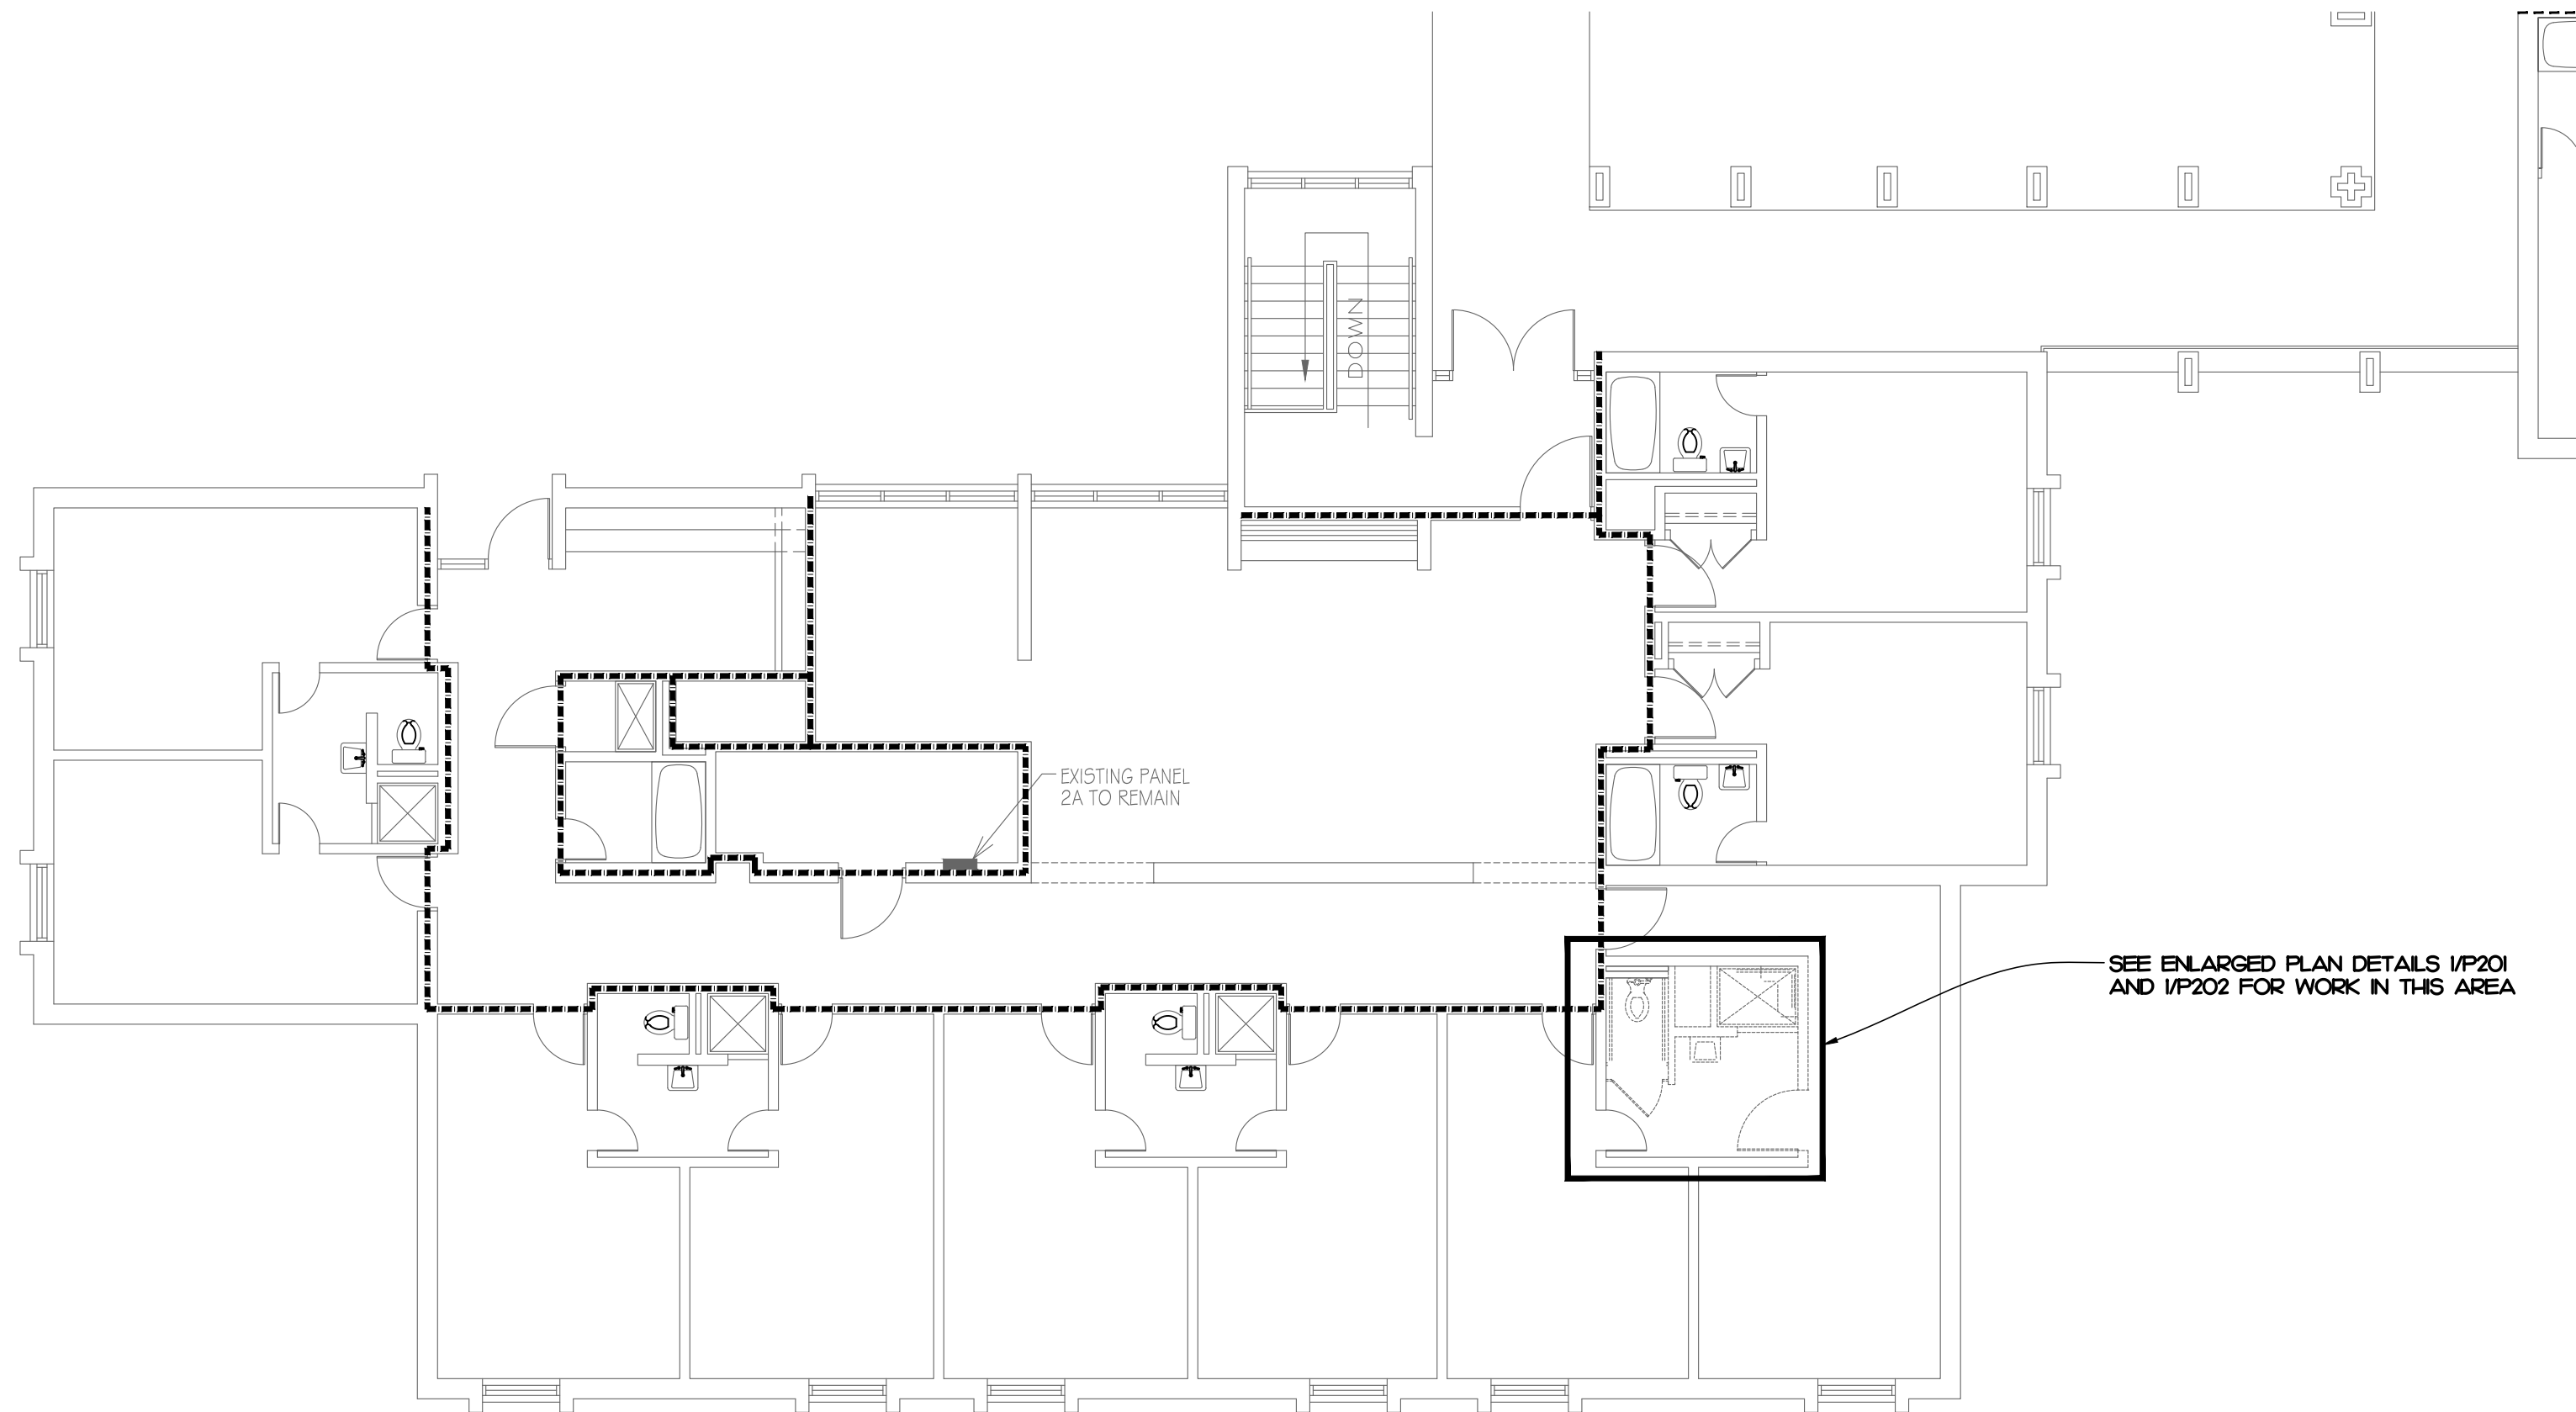


NOTE:
ALL PLUMBING WORK TO BE
ALTERNATE P-1

BUILDING A2 - PLUMBING DEMOLITION PLAN

SCALE: 1/8" = 1'-0"

1

1 HOUR FIRE WALL

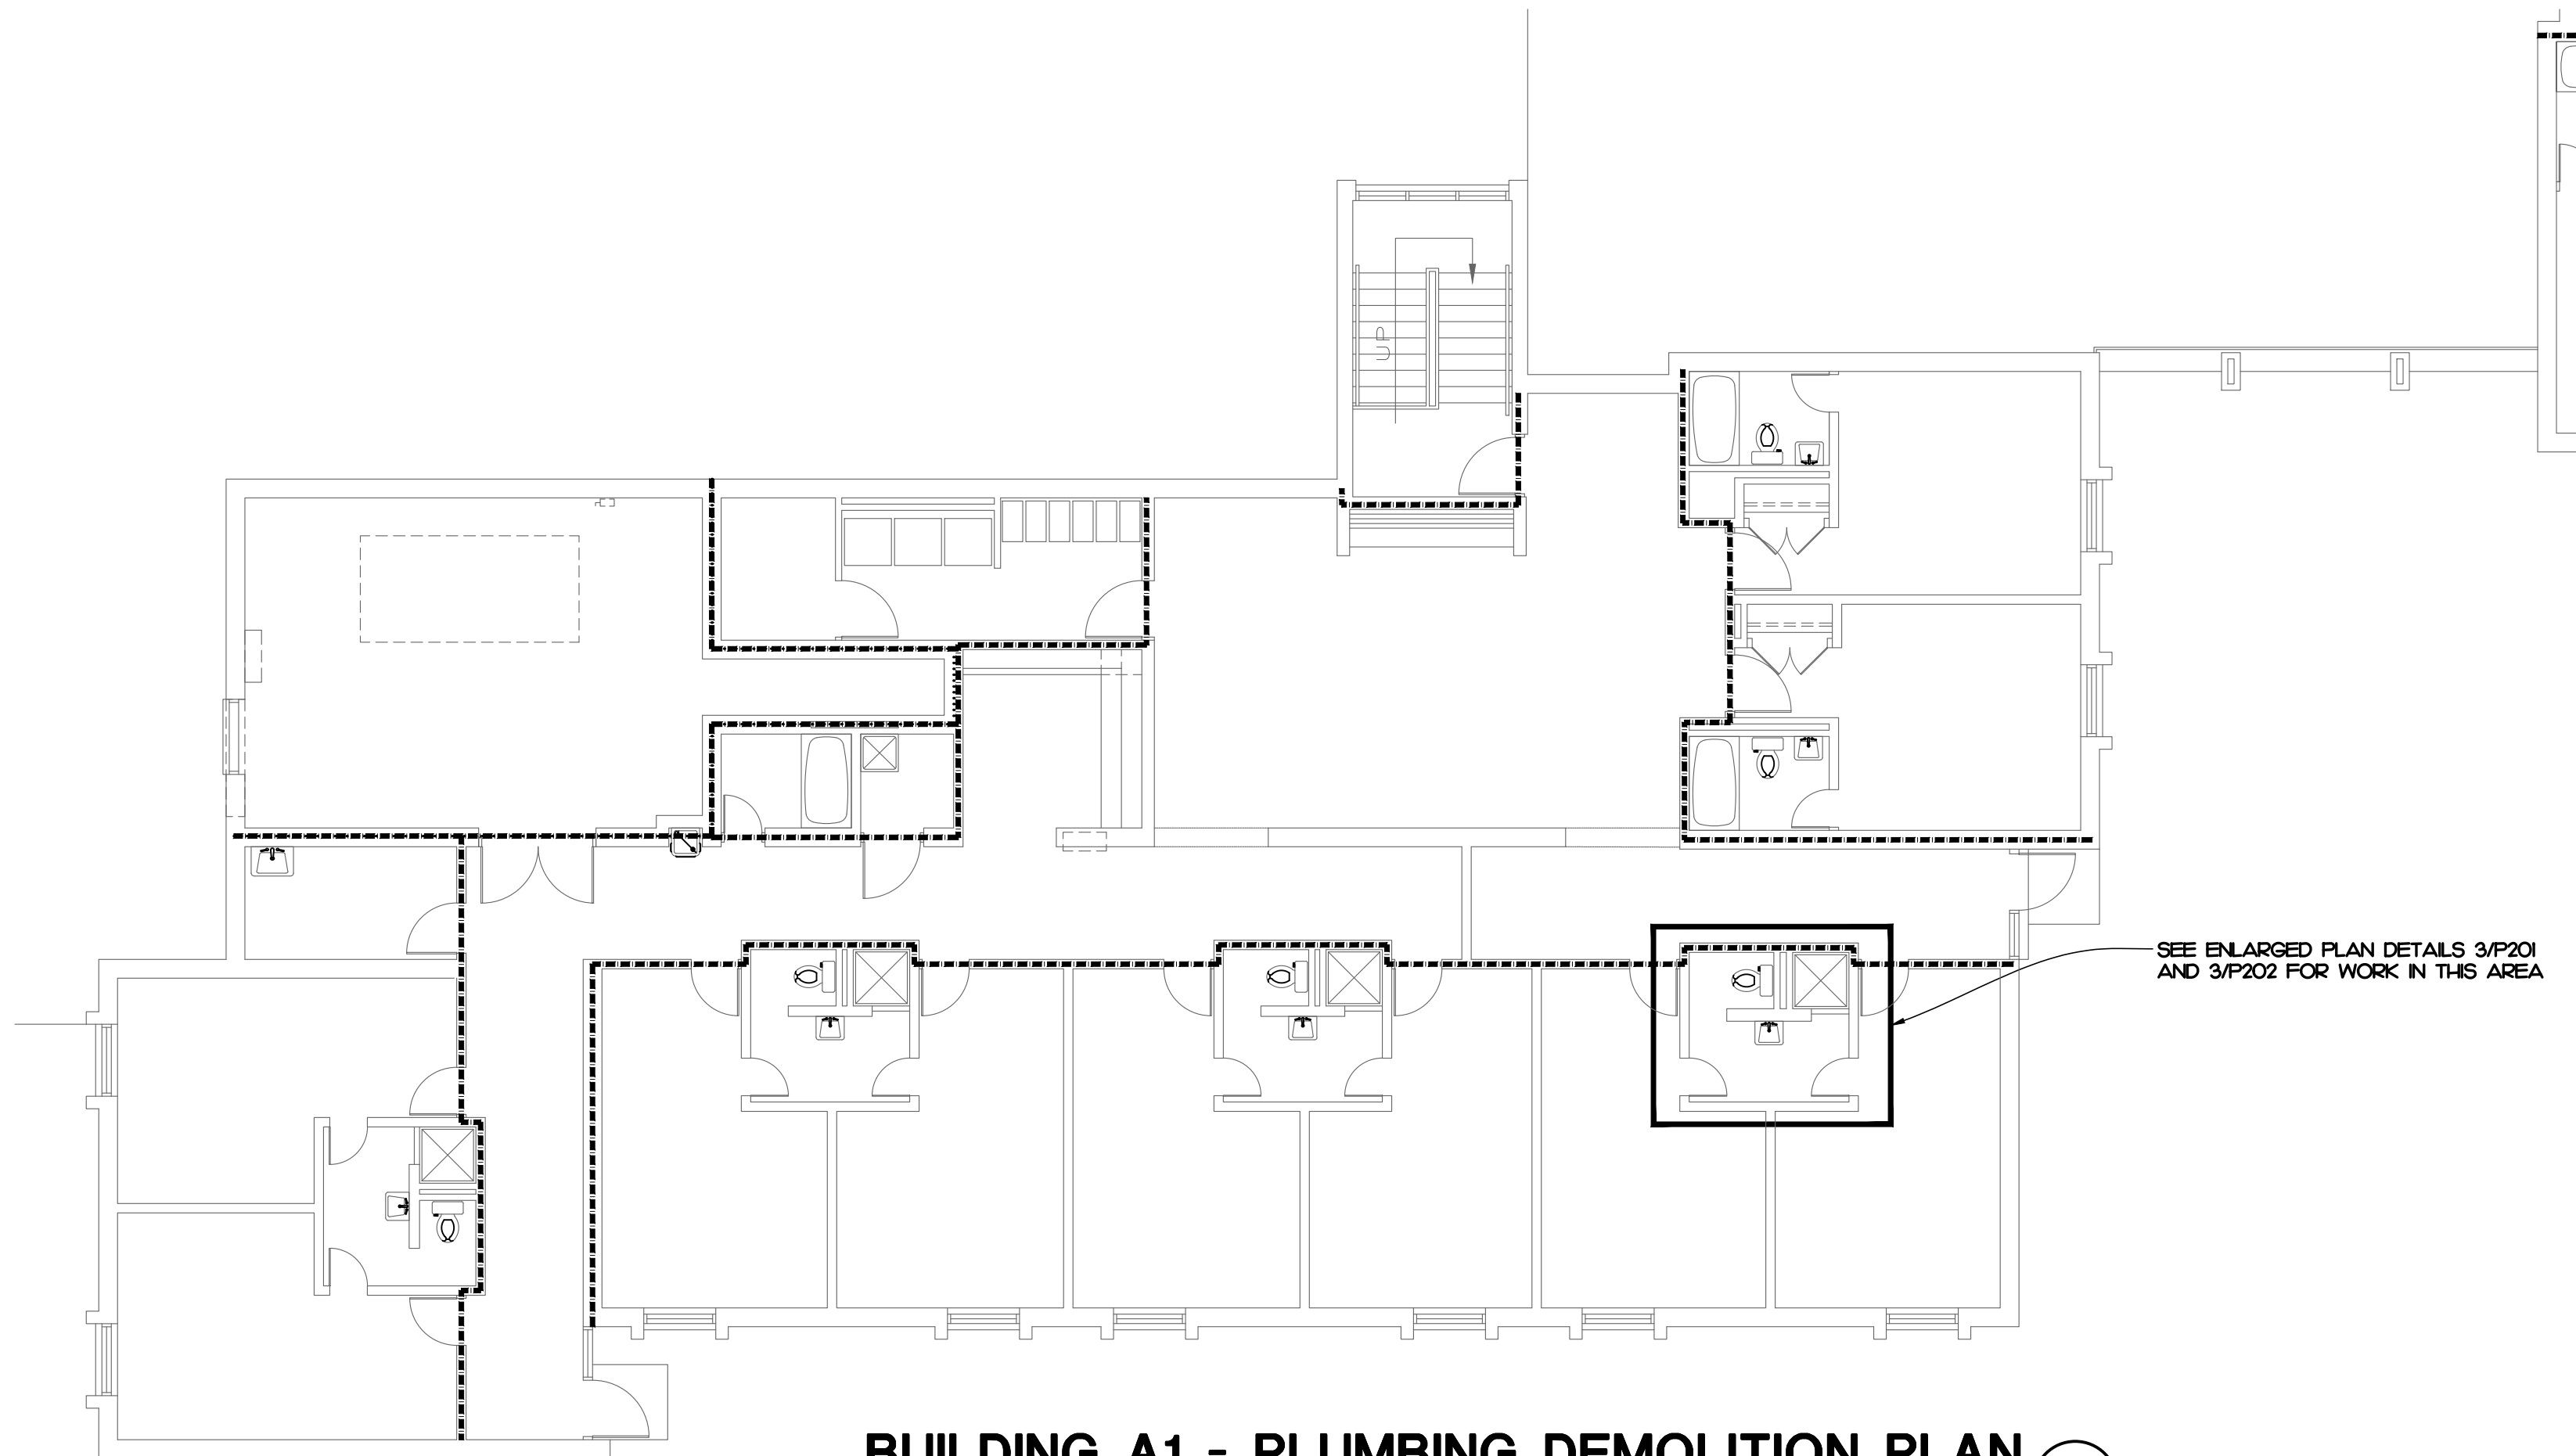

NOTE:
ALL PLUMBING WORK TO BE
ALTERNATE P-1

BUILDING A1 - PLUMBING DEMOLITION PLAN

SCALE: 1/8" = 1'-0"

1

IMEG

www.imegcorp.com

IMEG RESERVES PROPRIETARY RIGHTS, INCLUDING COPYRIGHTS, TO THIS DRAWING AND THE DATA SHOWN THEREON. SAID DRAWING AND/OR DATA ARE THE EXCLUSIVE PROPERTY OF IMEG AND SHALL NOT BE USED OR REPRODUCED FOR ANY OTHER PROJECT WITHOUT THE EXPRESS WRITTEN APPROVAL AND PARTICIPATION OF IMEG. ©2024 IMEG CONSULTANTS CORP.

3221 BLUE RIDGE ROAD, STE 113
RALEIGH, NC 27612
P: 919.971.1111

8

1

2

3

REF. SCALE IN INCHES

PROJECT # 24048

REVISIONS		5/27/25
FOR	CONSTRUCTION	

IMEG CONSULTANTS CORP.
No. F-1507

PROFESSIONAL CORPORATION

SEAL
025036

ENGINEER
BRADLEY W. FLETCHER

7/27/25

ATLANTEC

ENGINEERS, P.A.

IMEG

3221 BLUE RIDGE ROAD, SUITE 113
RALEIGH, NC 27612
24048

PREPARED FOR:

NC DEPARTMENT
OF INSTRUCTION

SCO #

24-27792-01A

GOVERNOR MOREHEAD SCHOOL
SPRINKLER, ADA TOILET, LIGHTING
UPGRADES FOR DORMS A, B, + D
RALEIGH, NC

CONTENTS:

PLUMBING
PLANS -
DEMOLITION

DATE:

May 27, 2025

DESIGNER:

JAD

ENGINEER:

BWF

SHEET NO.

PD-101

OF

-

24048