
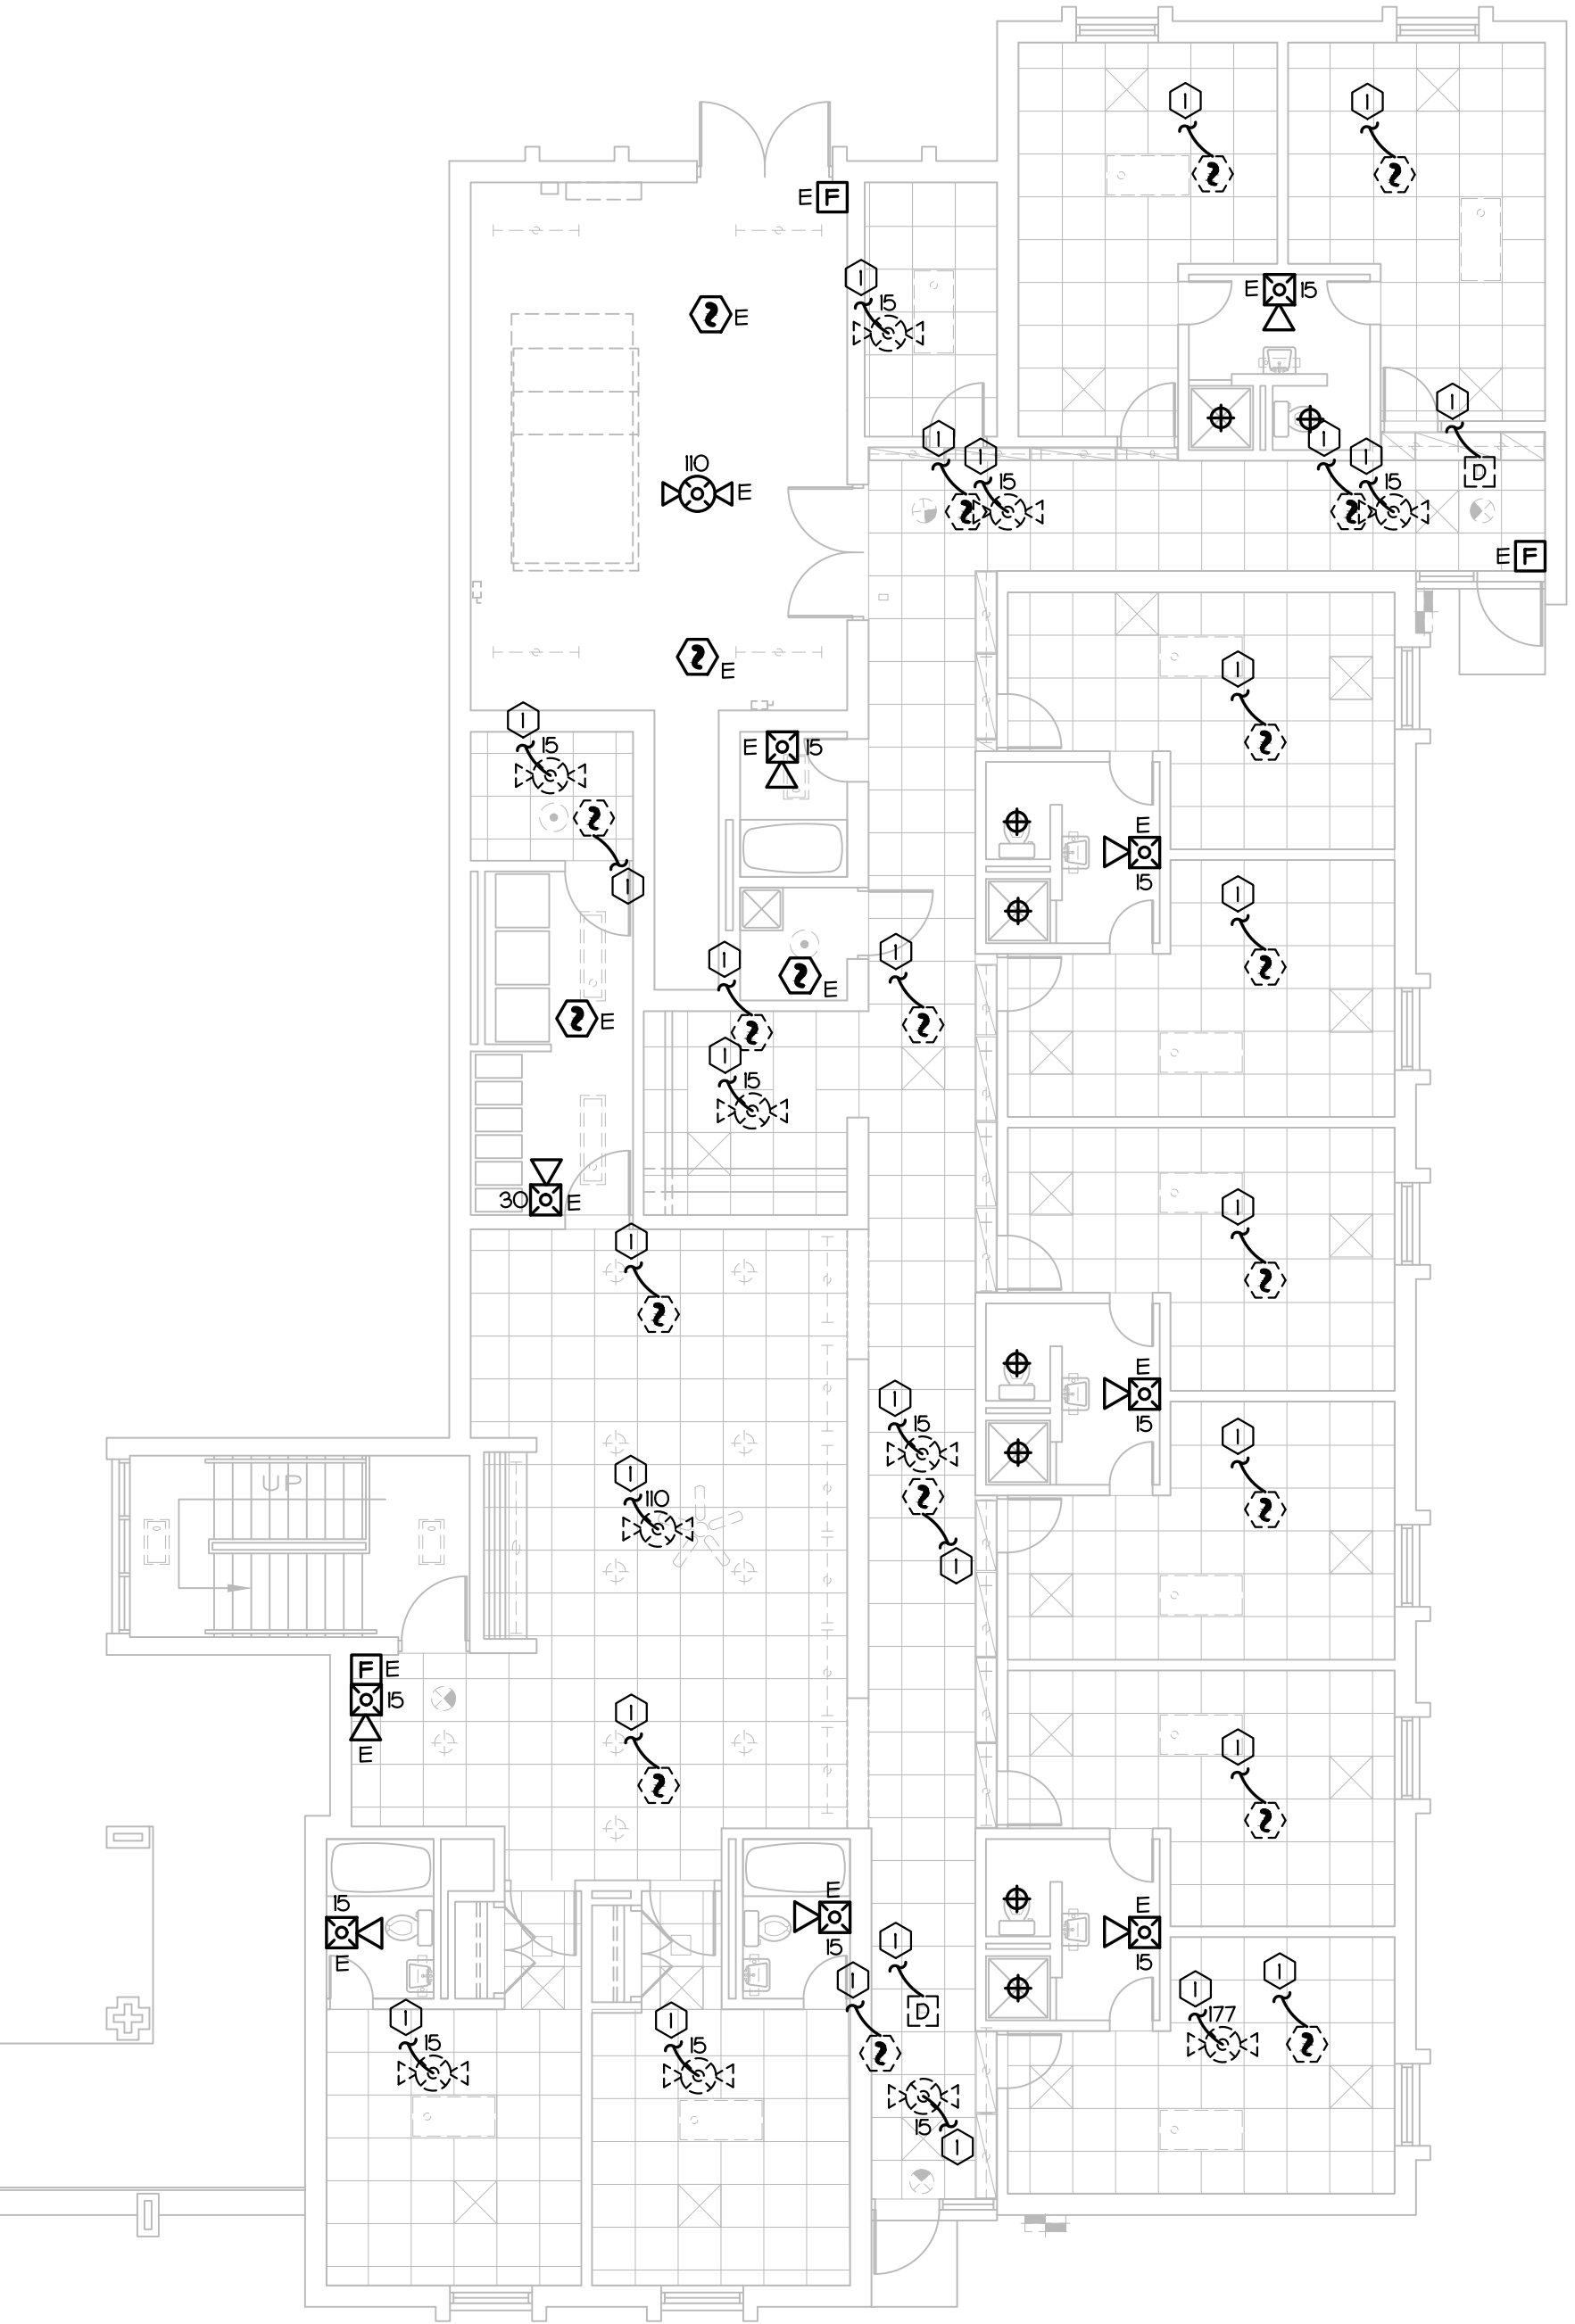


KEY NOTES


① EXISTING FIRE ALARM DEVICE TO BE PROTECTED AND SUPPORTED DURING CEILING REPLACEMENT.

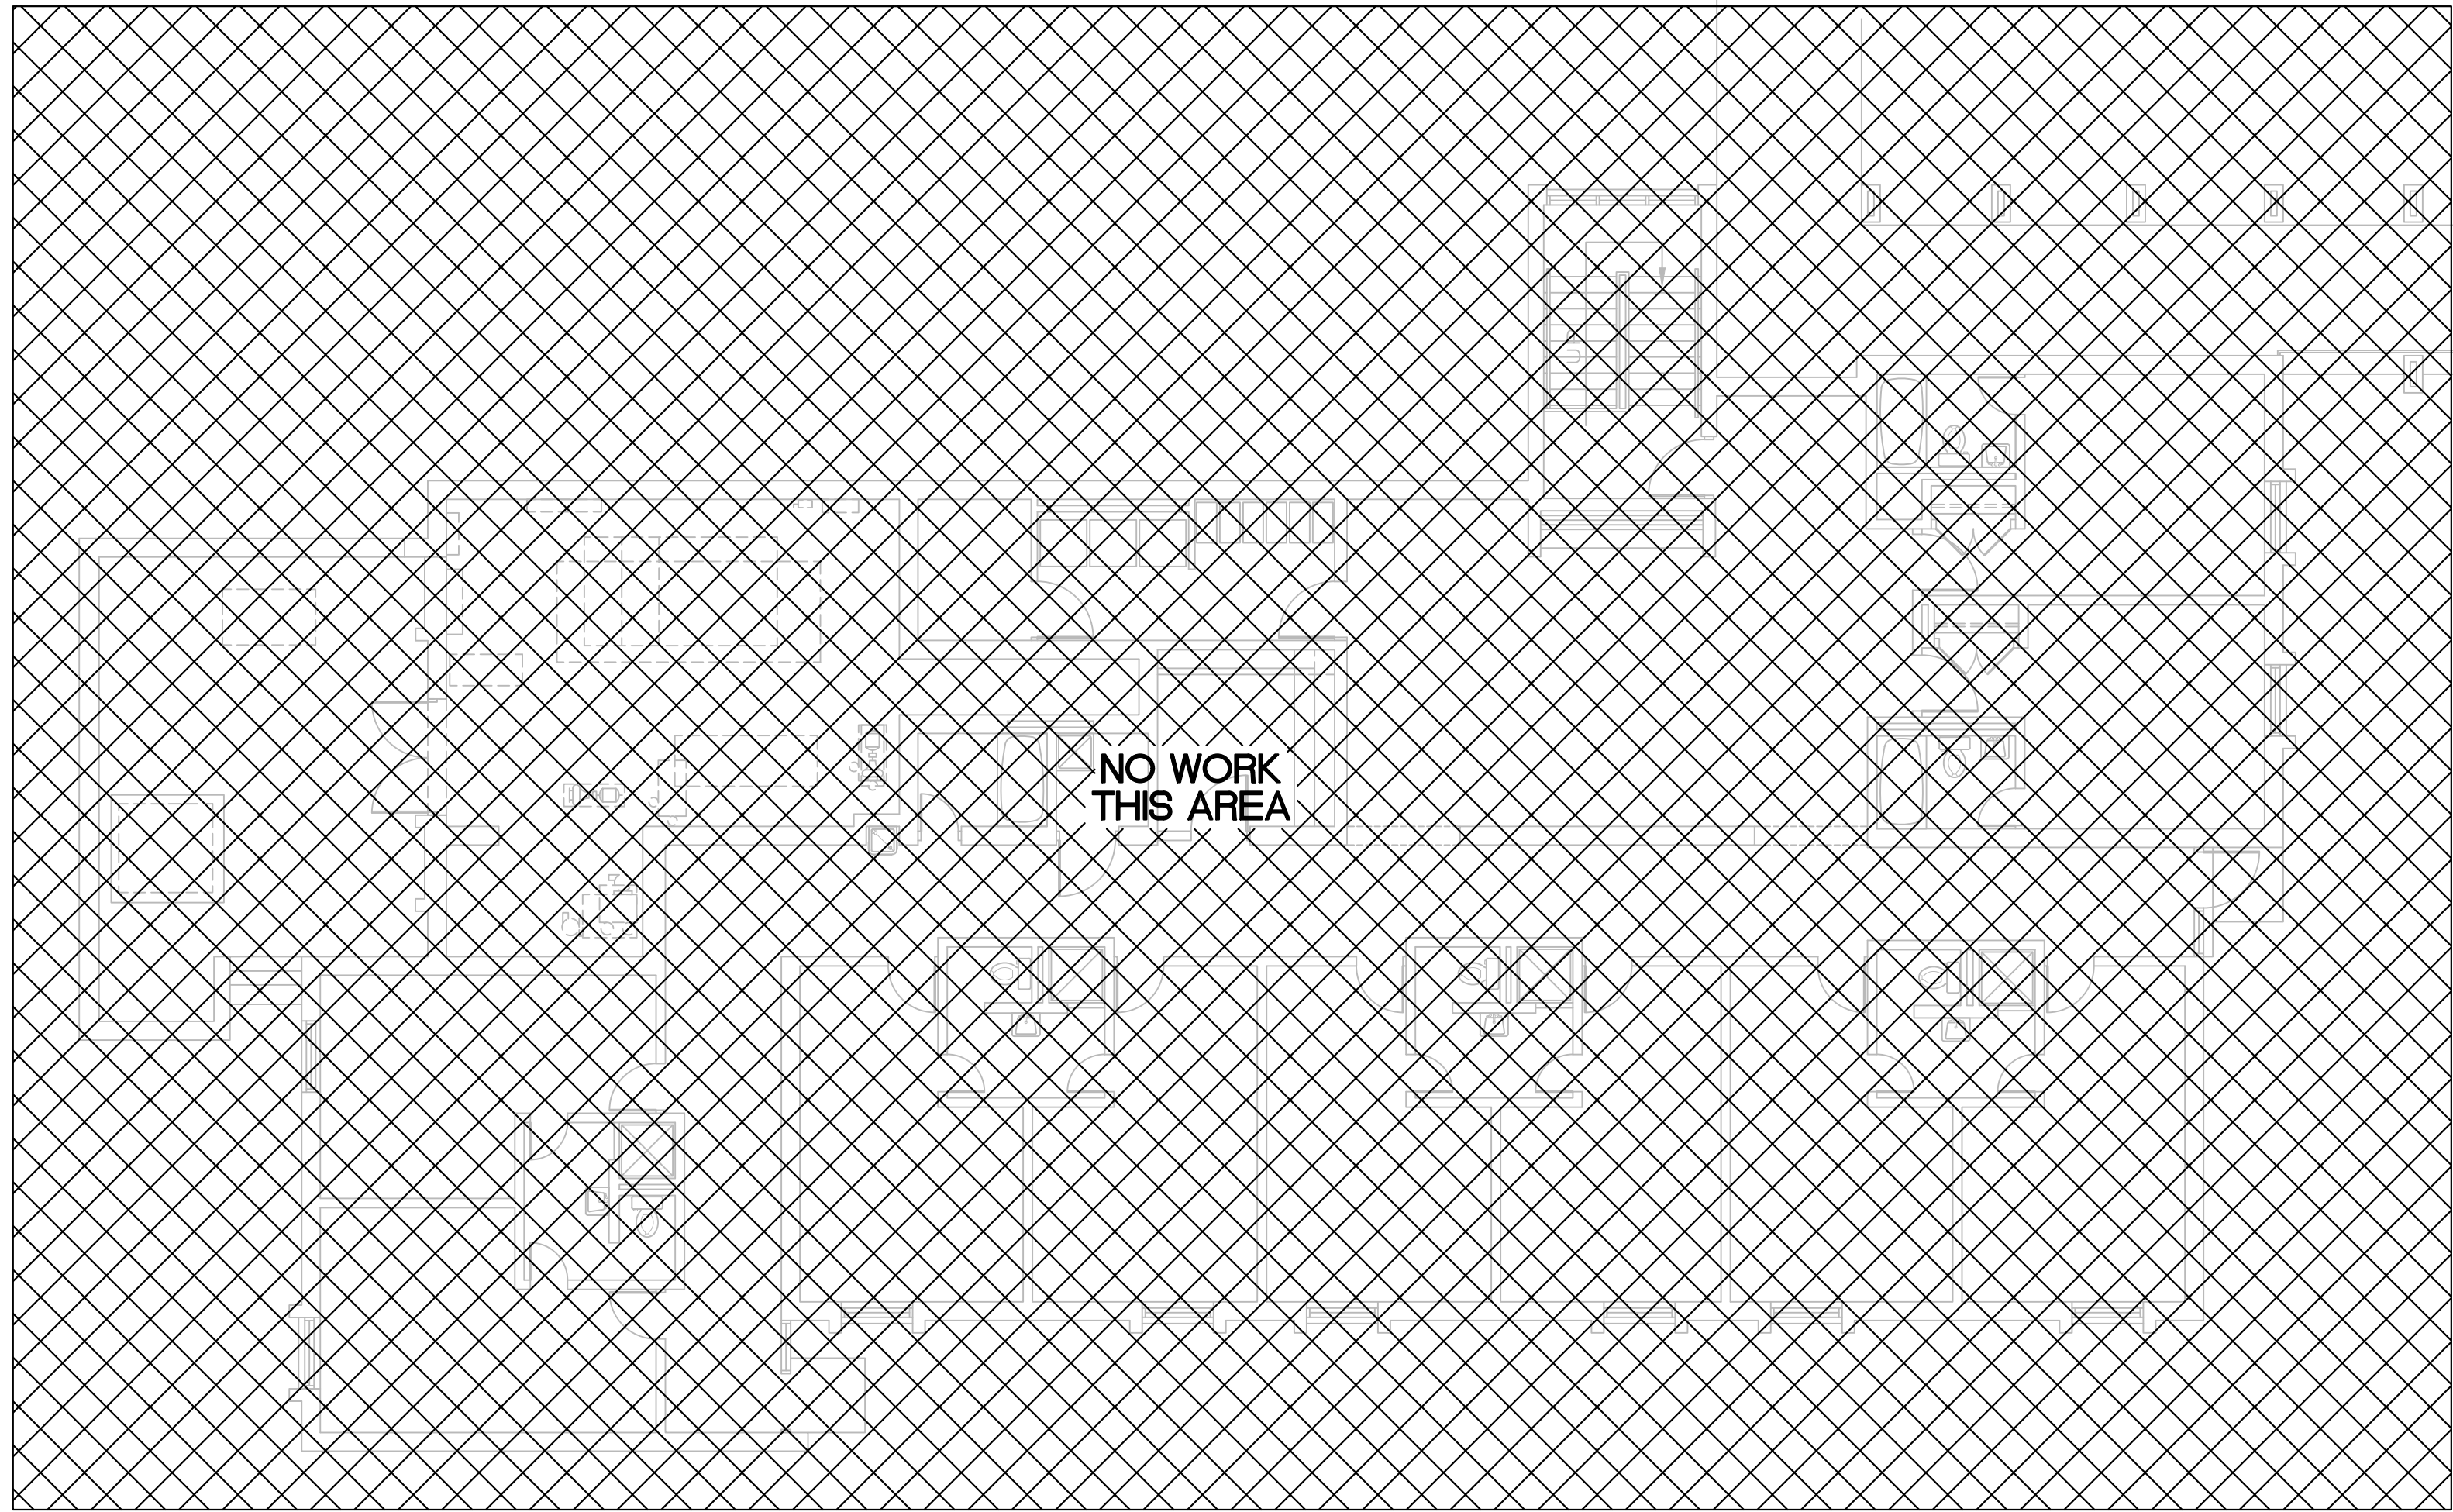

DEMOLITION PLAN - BUILDING D1

SCALE: 1/8" = 1'-0"

1

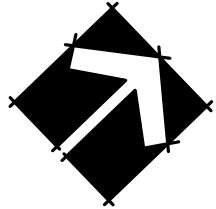

IMEG
3221 BLUE RIDGE ROAD, STE. 113
RALEIGH, NC 27612
P: 919.571.1111
www.imegcorp.com

IMEG RESERVES PROPRIETARY RIGHTS, INCLUDING COPYRIGHTS, TO THIS DRAWING AND THE DATA SHOWN THEREON. SAID DRAWING AND/OR DATA ARE THE EXCLUSIVE PROPERTY OF IMEG AND SHALL NOT BE USED OR REPRODUCED FOR ANY OTHER PROJECT WITHOUT THE EXPRESS WRITTEN APPROVAL AND PARTICIPATION OF IMEG.
©2024 IMEG CONSULTANTS CORP.
North Carolina Design Registration #F-1507

0 1 2 3
REF. SCALE IN INCHES PROJECT # 24048

REVISIONS		5/27/25
FOR CONSTRUCTION		

ATLANTEC
ENGINEERS, PA
3221 BLUE RIDGE ROAD, SUITE 113
RALEIGH, NC 27612
919.571.1111
24048

IMEG
CONSULTANTS CORP.
No. F-1507
NORTH CAROLINA PROFESSIONAL CORPORATION

SEAL
17382
ENGINEER
DAVID J. WHITNEY
5/17/25

PREPARED FOR:
NC DEPARTMENT
OF INSTRUCTION
SCO #
24-27792-01A

GOVERNOR MOREHEAD SCHOOL
SPRINKLER, ADA TOILET, LIGHTING
UPGRADES FOR DORMS A, B, + D
RALEIGH, NC

CONTENTS:
BUILDING D FIRST
FLOOR FIRE ALARM
DEMOLITION PLAN

DATE:
May 27, 2025

DESIGNER: **SWM**
ENGINEER: **DJW**

SHEET NO.
DF-103
OF