


RATED WALL LEGEND

1 HOUR FIRE WALL

BUILDING A2 - HVAC DEMOLITION PLAN
SCALE: 1/8" = 1'-0"

2

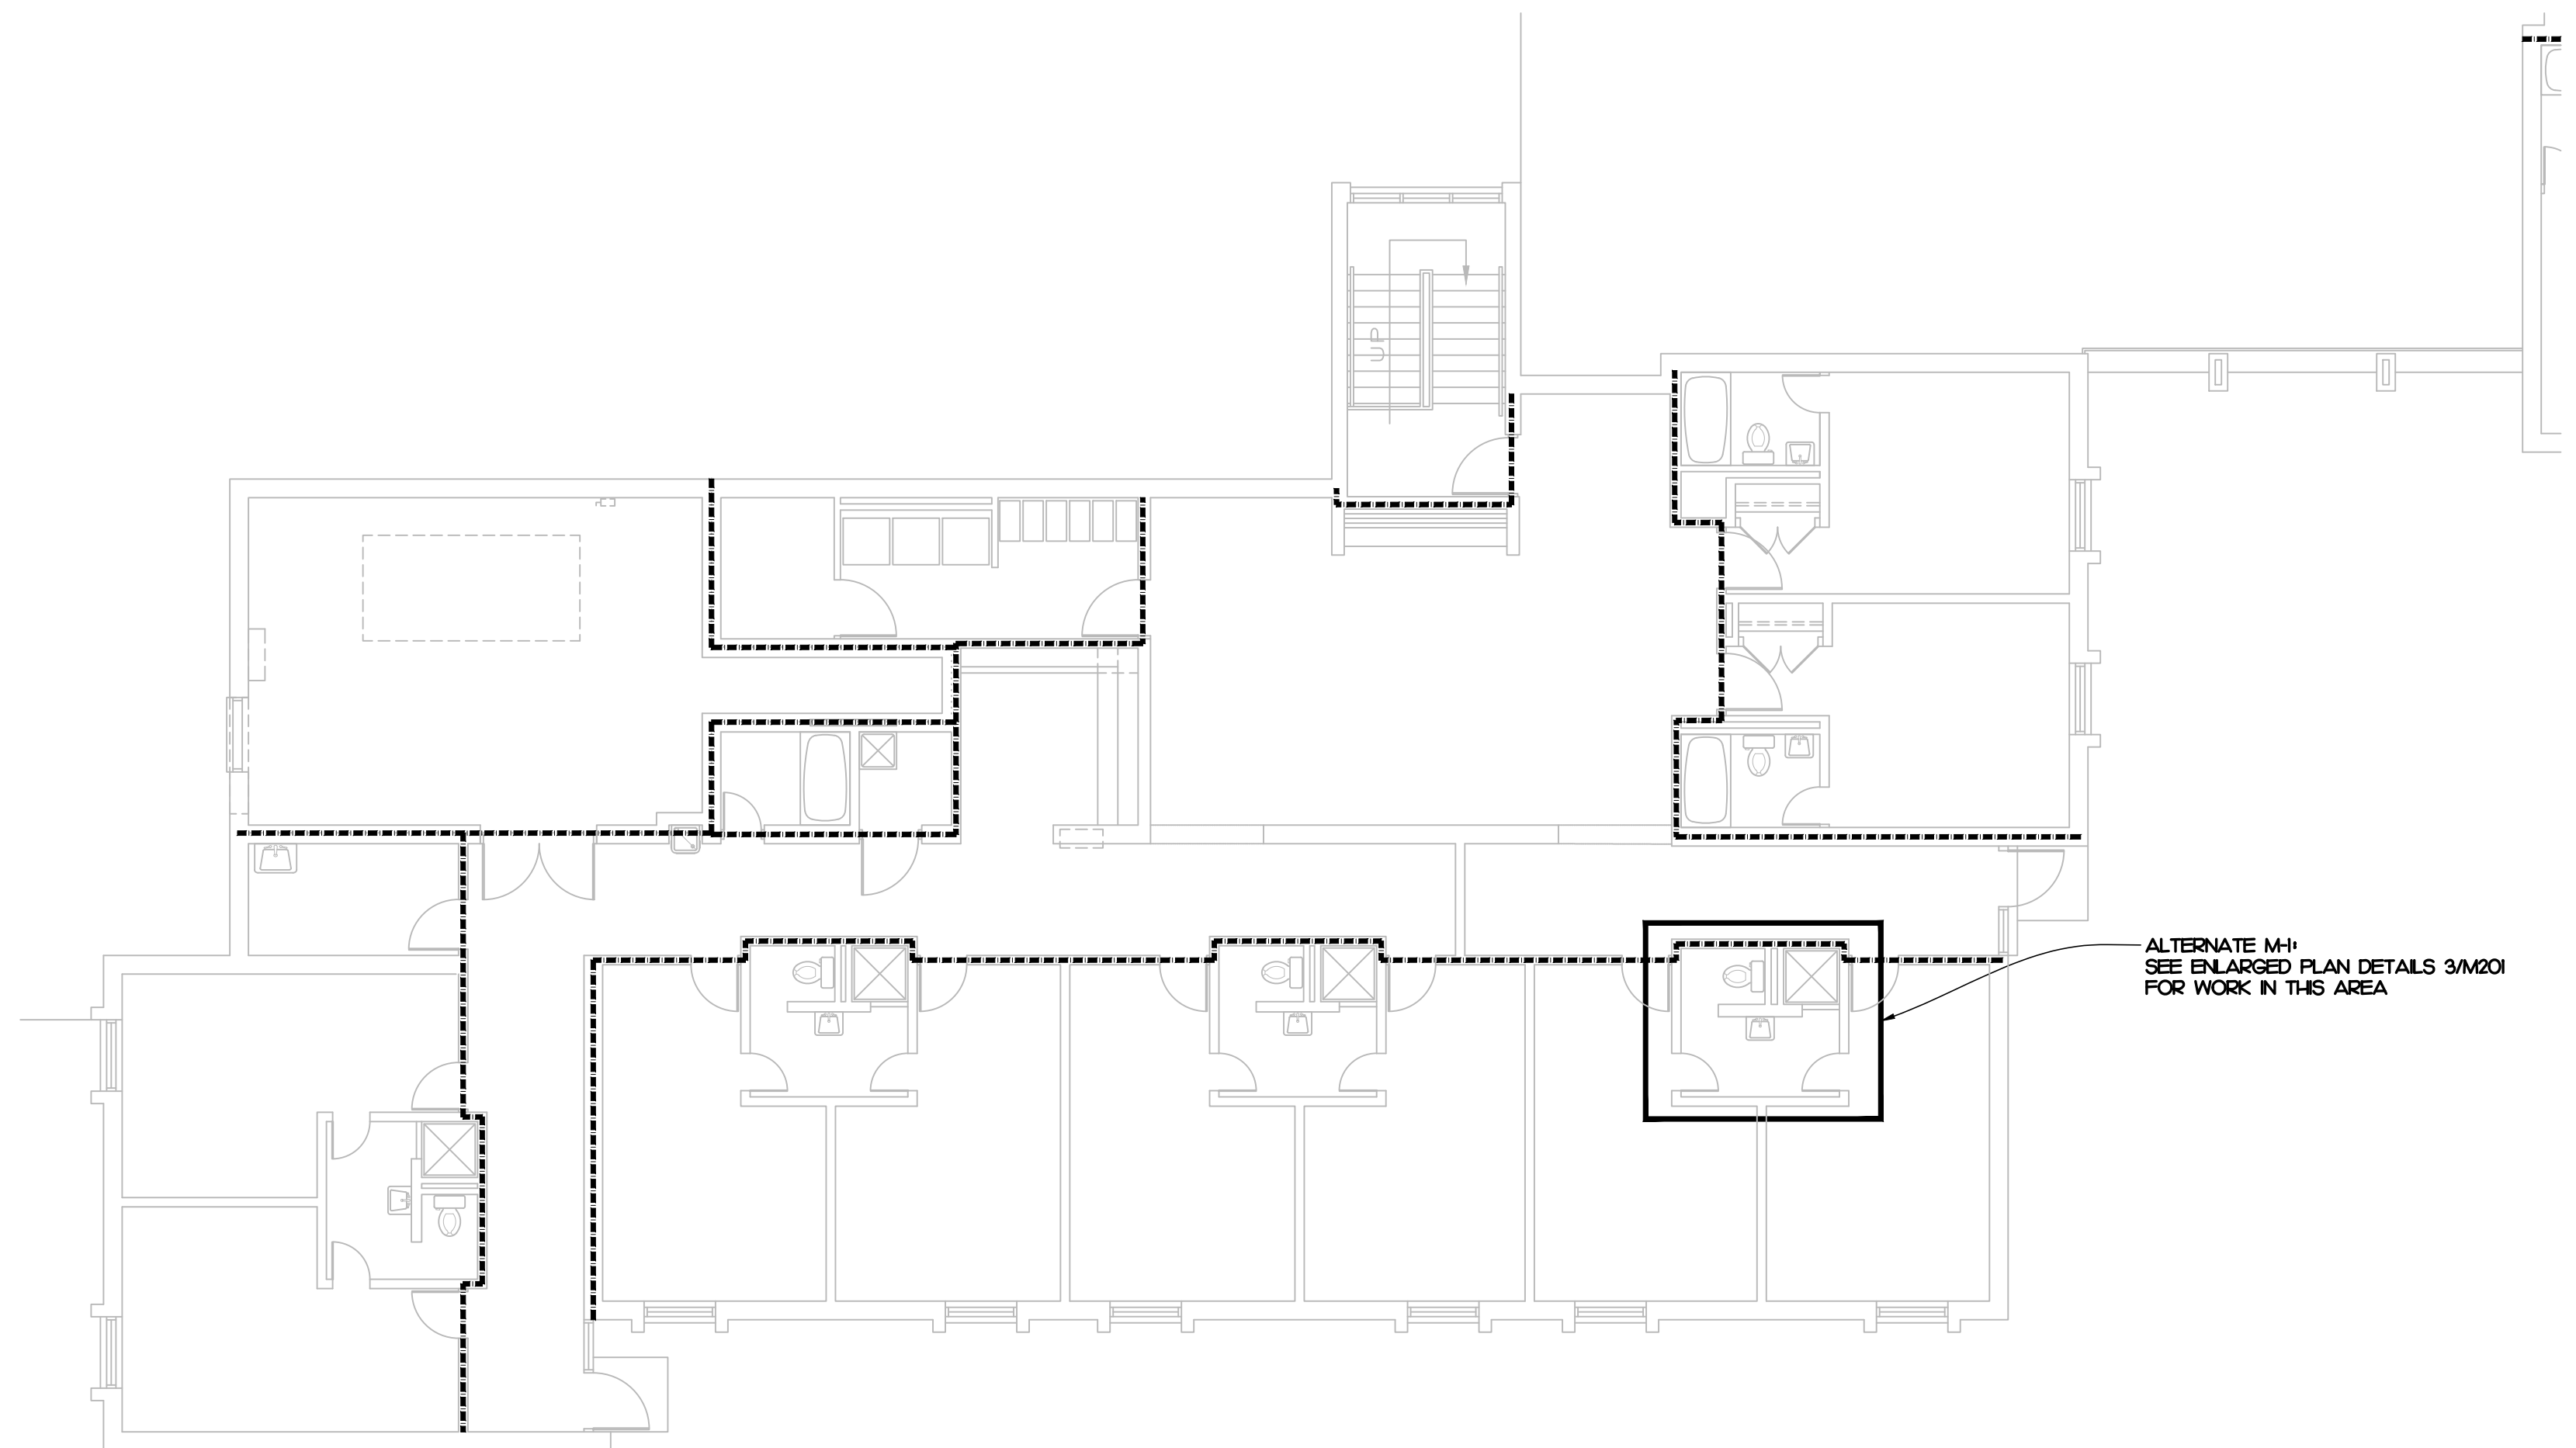


RATED WALL LEGEND

1 HOUR FIRE WALL

BUILDING A1 - HVAC DEMOLITION PLAN
SCALE: 1/8" = 1'-0"

1

**IMEG**

www.imegcorp.com
IMEG RESERVES PROPRIETARY RIGHTS, INCLUDING COPYRIGHTS, TO THIS DRAWING AND THE DATA SHOWN THEREON. SAID DRAWING AND/OR DATA ARE THE EXCLUSIVE PROPERTY OF IMEG AND SHALL NOT BE USED OR REPRODUCED FOR ANY OTHER PROJECT WITHOUT THE EXPRESS WRITTEN APPROVAL AND PARTICIPATION OF IMEG.
©2024 IMEG CONSULTANTS CORP.
North Carolina Design Registration #F-1507





3221 BLUE RIDGE ROAD, STE 113
RALEIGH, NC 27612
P: 919.971.1111


012345

REF. SCALE IN INCHES

PROJECT # 24048

REVISIONS		FOR CONSTRUCTION	5/27/25



ATLANTEC
ENGINEERS, P.A.

3221 BLUE RIDGE ROAD, SUITE 113
RALEIGH, NC 27612
24048

PREPARED FOR:

NC DEPARTMENT
OF INSTRUCTION
SCO #
24-27792-01A

**GOVERNOR MOREHEAD SCHOOL
SPRINKLER, ADA TOILET, LIGHTING
UPGRADES FOR DORMS A, B, + D
RALEIGH, NC**

CONTENTS:

**MECHANICAL
PLANS -
DEMOLITION**

DATE:

May 27, 2025

DESIGNER:

JAD

ENGINEER:

BWF

SHEET NO.

MD-101

OF

--